



EXISTING MAIN HOUSE THIRD FLOOR PLAN
SCALE: 1/16" = 1'-0"

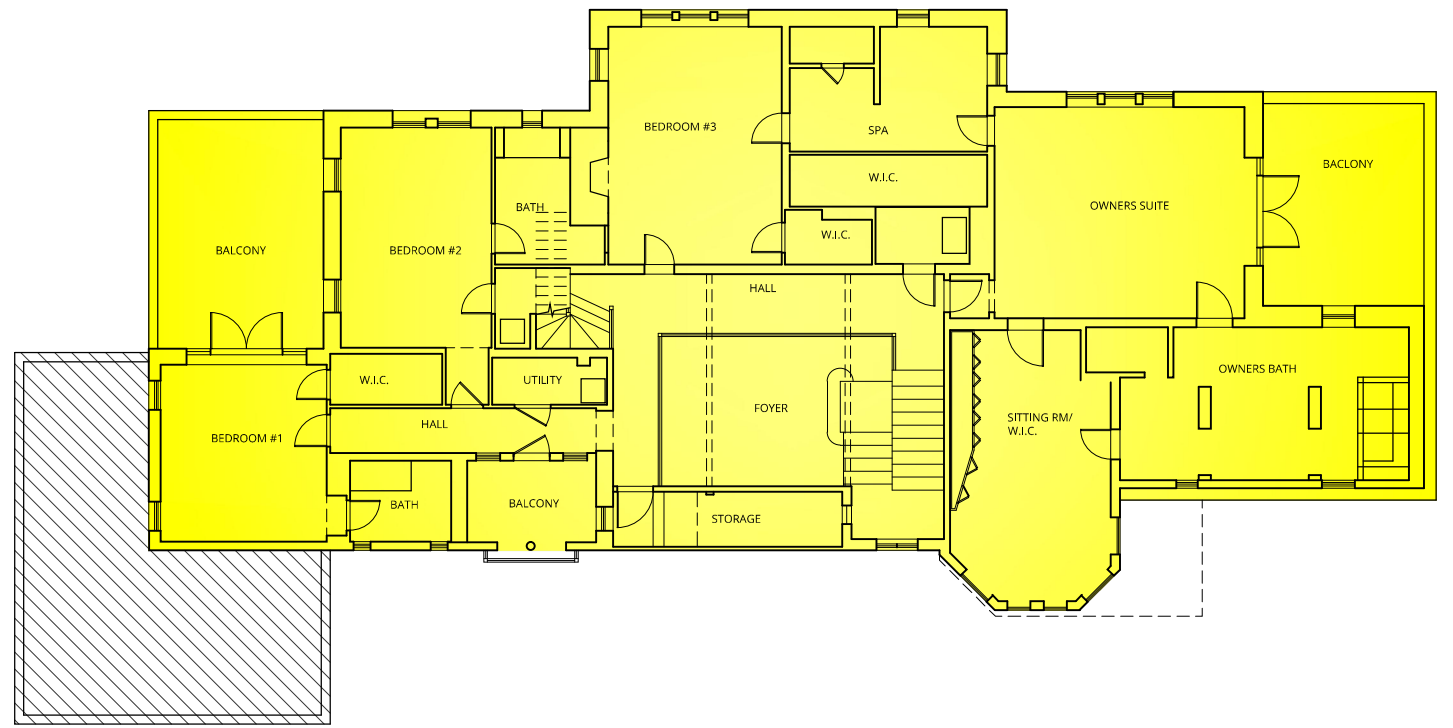

EXISTING MAIN HOUSE SECOND FLOOR PLAN
SCALE: 1/16" = 1'-0"

NOTE: INDICATES EXISTING STRUCTURE TO BE REMOVED
NOTE: INDICATES EXISTING STRUCTURE TO REMAIN

INDIAN CREEK

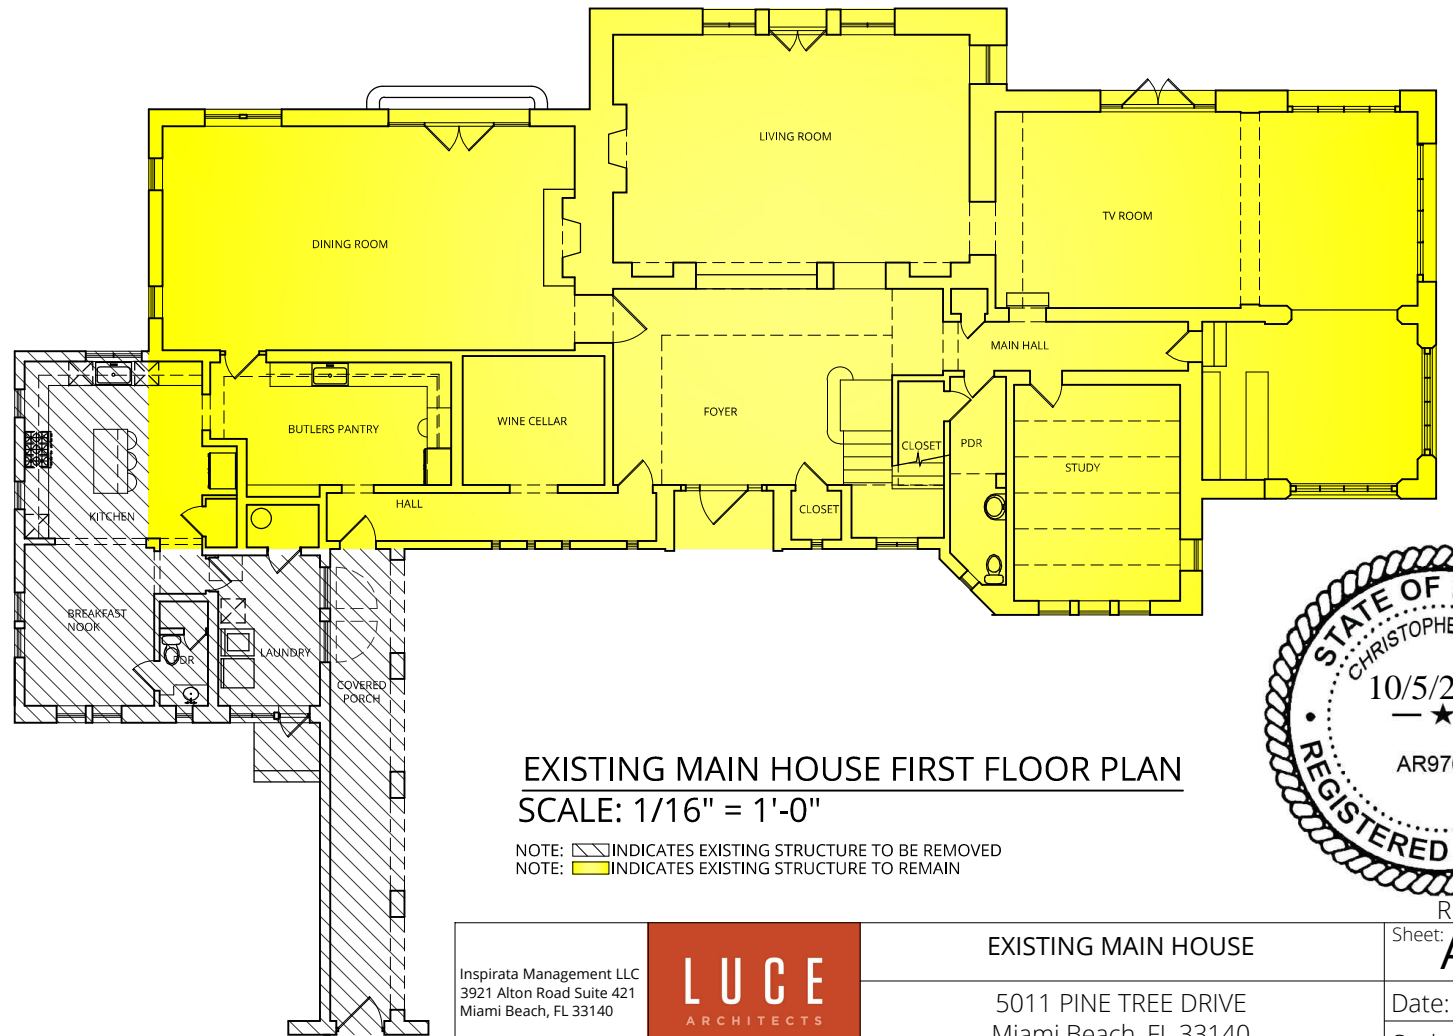

EXISTING MAIN HOUSE FIRST FLOOR PLAN
SCALE: 1/16" = 1'-0"


NOTE: INDICATES EXISTING STRUCTURE TO BE REMOVED
NOTE: INDICATES EXISTING STRUCTURE TO REMAIN

FLAMINGO WATERWAY



REV 10/5/2020


Inspirata Management LLC 3921 Alton Road Suite 421 Miami Beach, FL 33140		EXISTING MAIN HOUSE 5011 PINE TREE DRIVE Miami Beach, FL 33140	Sheet: A-2.006 Date: 5/11/2020 Scale: 1/32"=1'-0"
--	--	--	--

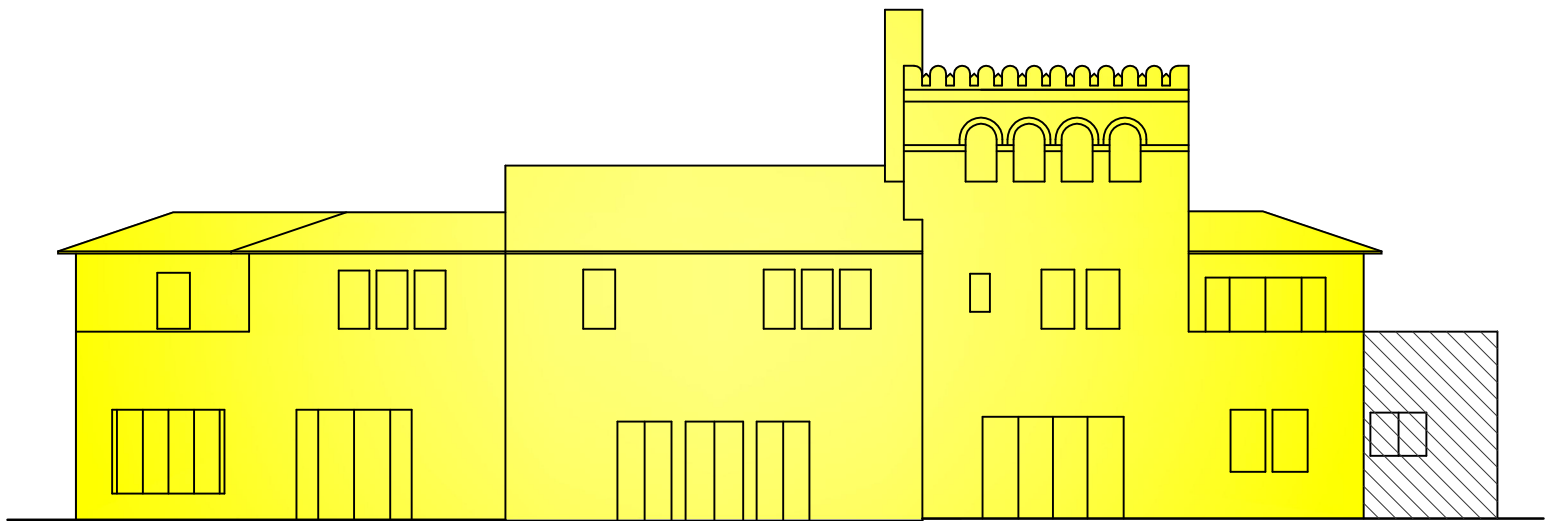

EXISTING MAIN HOUSE REAR ELEVATION

SCALE: 1/16" = 1'-0"


NOTE: INDICATES EXISTING STRUCTURE TO BE REMOVED
NOTE: INDICATES EXISTING STRUCTURE TO REMAIN

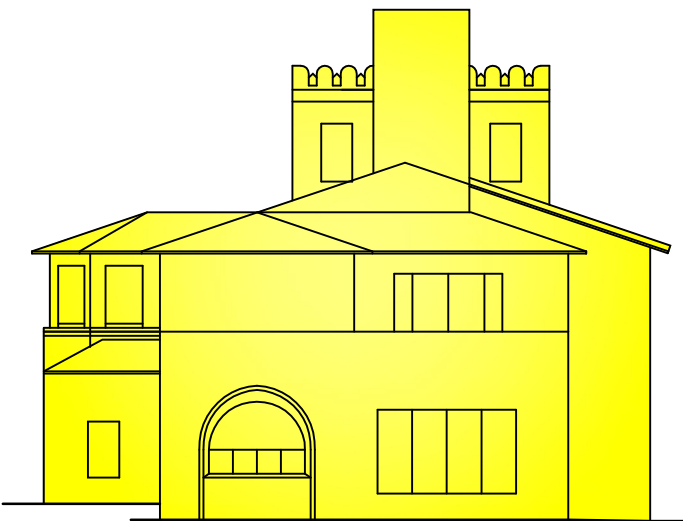

EXISTING MAIN HOUSE RIGHT SIDE ELEVATION

SCALE: 1/16" = 1'-0"


NOTE: INDICATES EXISTING STRUCTURE TO BE REMOVED
NOTE: INDICATES EXISTING STRUCTURE TO REMAIN

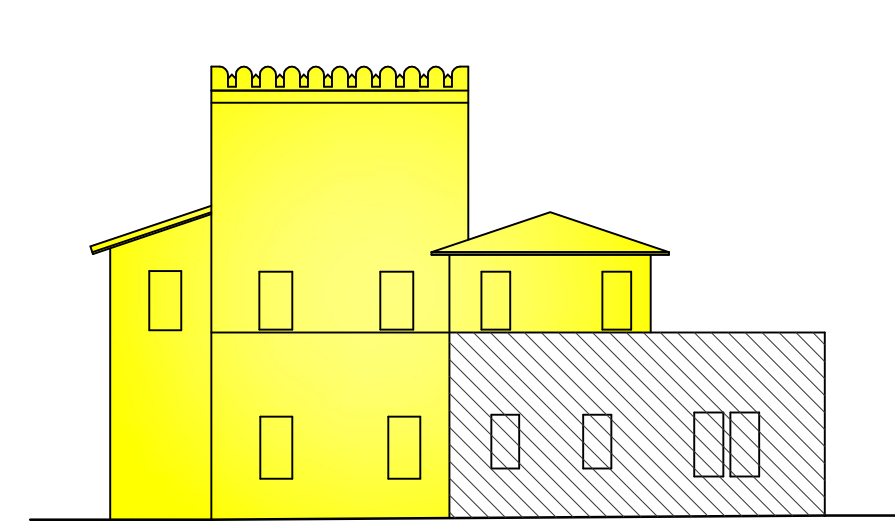

EXISTING MAIN HOUSE LEFT SIDE ELEVATION

SCALE: 1/16" = 1'-0"

NOTE: INDICATES EXISTING STRUCTURE TO BE REMOVED
NOTE: INDICATES EXISTING STRUCTURE TO REMAIN

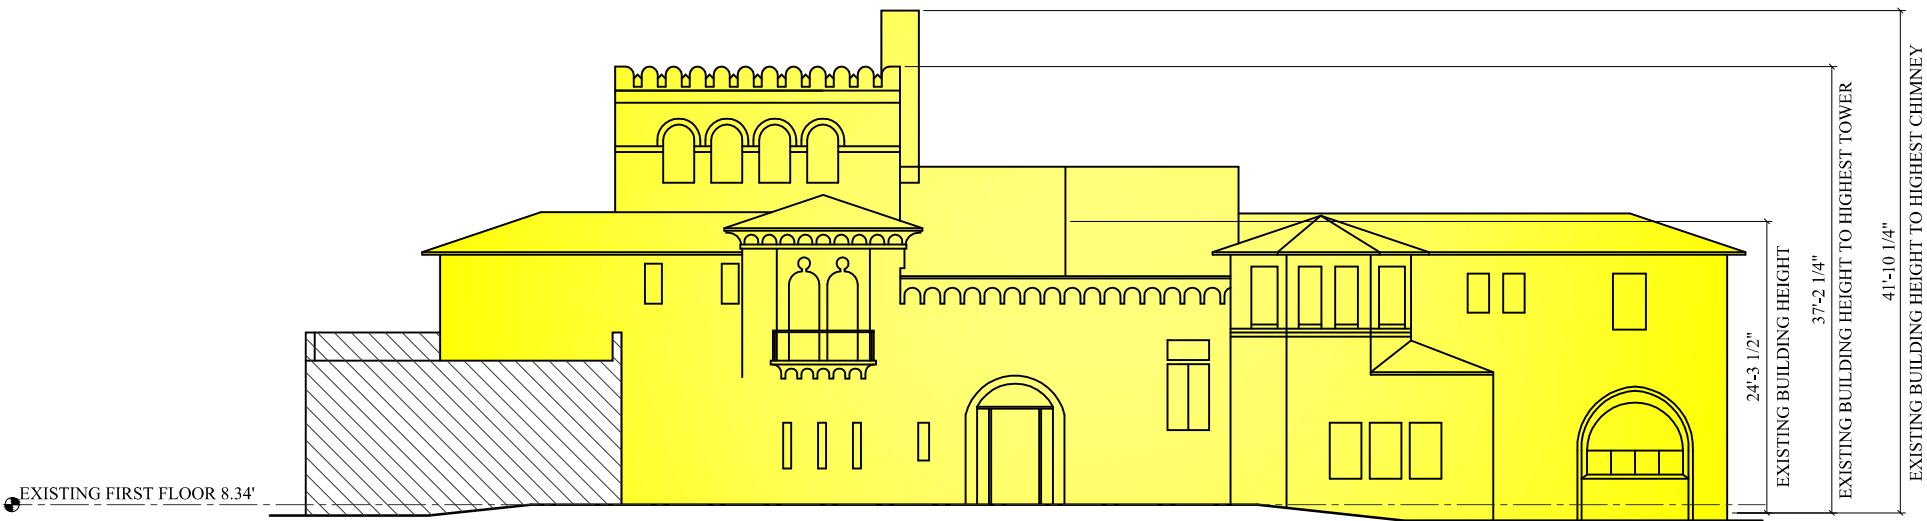

EXISTING MAIN HOUSE FRONT ELEVATION


SCALE: 1/16" = 1'-0"

NOTE: INDICATES EXISTING STRUCTURE TO BE REMOVED
NOTE: INDICATES EXISTING STRUCTURE TO REMAIN







EXISTING GARAGE/GUEST HOUSE
RIGHT SIDE ELEVATION FACING INDIAN CREEK
SCALE: 1/16" = 1'-0"

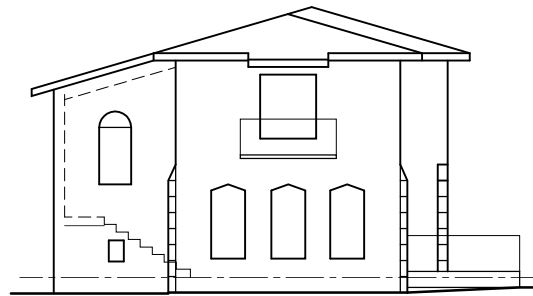


EXISTING GARAGE/GUEST HOUSE
LEFT SIDE ELEVATION FACING PINE TREE
SCALE: 1/16" = 1'-0"

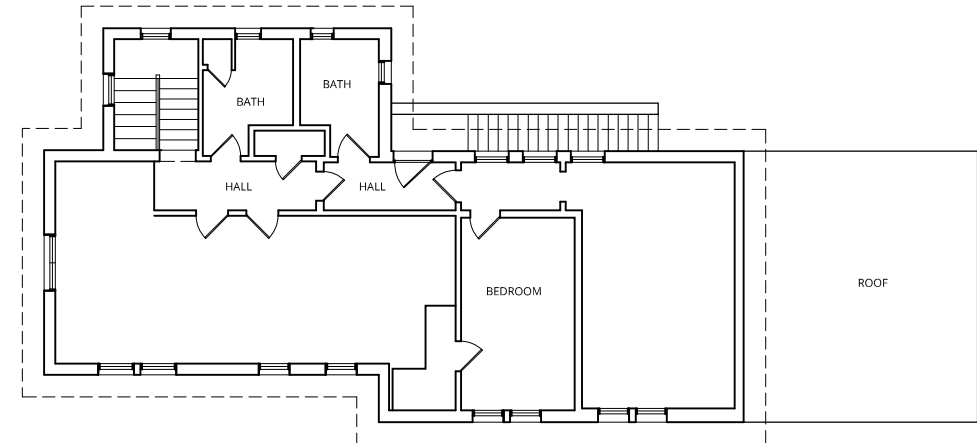

EXISTING GARAGE/GUEST HOUSE SECOND FLOOR PLAN
SCALE: 1/16" = 1'-0"

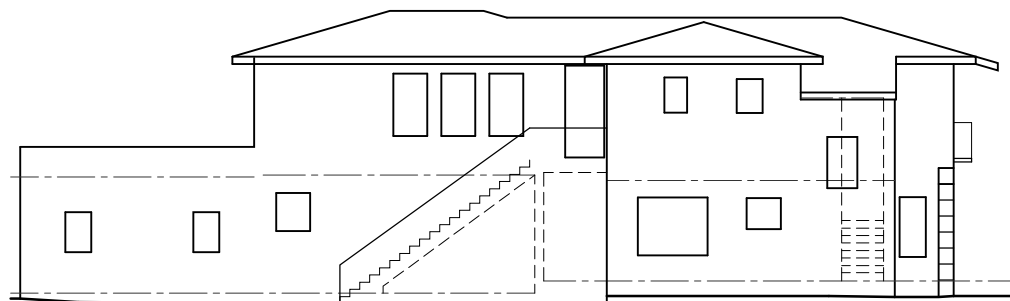

EXISTING GARAGE/GUEST HOUSE
REAR ELEVATION FACING NEIGHBOOR
SCALE: 1/16" = 1'-0"

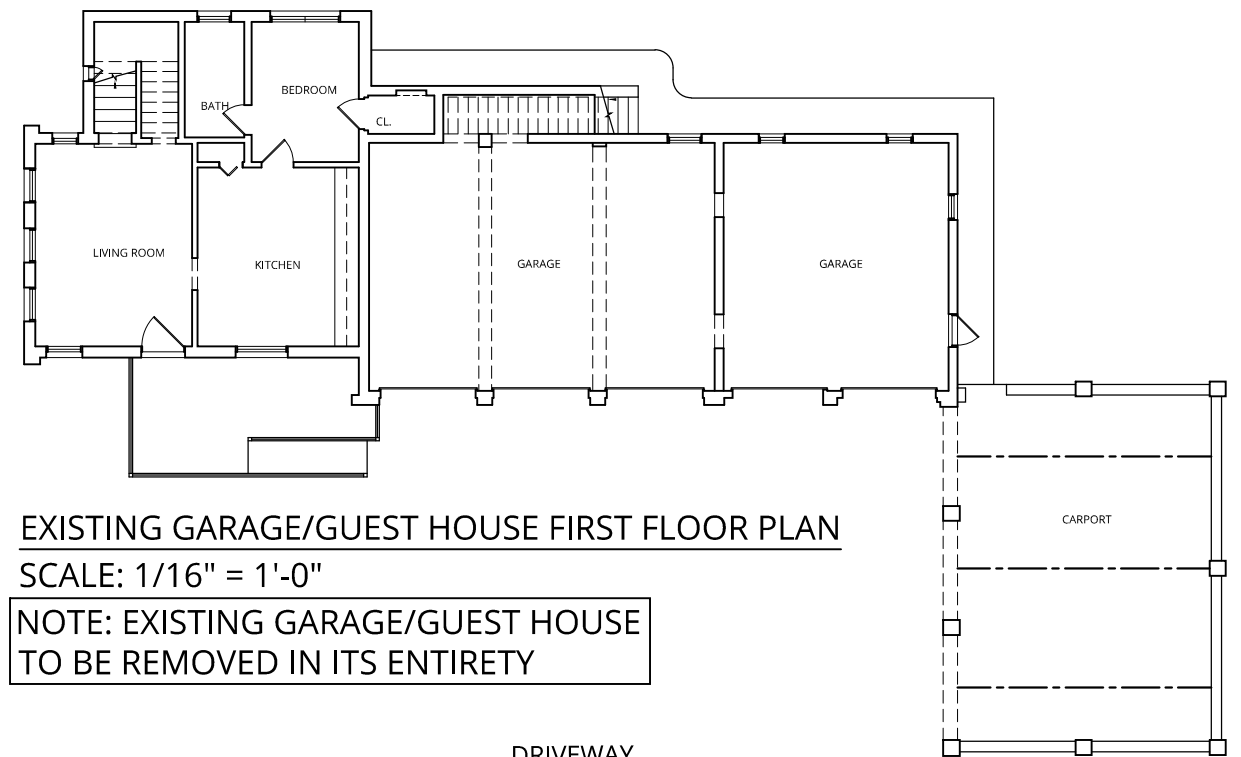

EXISTING GARAGE/GUEST HOUSE FIRST FLOOR PLAN
SCALE: 1/16" = 1'-0"

NOTE: EXISTING GARAGE/GUEST HOUSE
TO BE REMOVED IN ITS ENTIRETY



EXISTING GARAGE/GUEST HOUSE
FRONT ELEVATION FACING DRIVE WAY
SCALE: 1/16" = 1'-0"



- NOTES:
1. ELEVATIONS SHOWN ARE IN NORTH GEODETIC VERTICAL DATUM 1929 (N.G.V.D. 29) UNLESS OTHERWISE NOTED.
 2. CONVERSION FACTOR BETWEEN N.G.V.D. 29 AND N.A.V.D. 88 IS AS FOLLOWS: N.A.V.D. 88 = N.G.V.D. 29 - 1.56'

Inspirata Management LLC
3921 Alton Road Suite 421
Miami Beach, FL 33140



EXISTING GARAGE/GUEST HOUSE


5011 PINE TREE DRIVE
Miami Beach, FL 33140

REV 10/5/2020

Sheet: **A-2.008**


Date: 5/11/2020

Scale: 1/32"=1'-0"

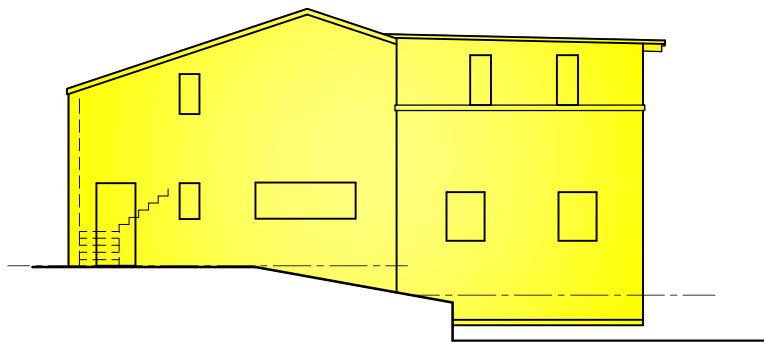


EXISTING BOAT HOUSE LEFT ELEVATION
FACING PINE TREE
SCALE: 1/16" = 1'-0"

NOTE: INDICATES EXISTING STRUCTURE TO BE REMOVED
NOTE: INDICATES EXISTING STRUCTURE TO REMAIN

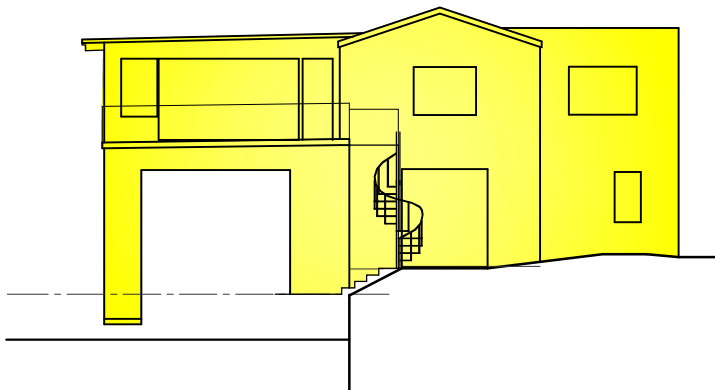


EXISTING BOAT HOUSE LEFT ELEVATION
FACING INDIAN CREEK
SCALE: 1/16" = 1'-0"

NOTE: INDICATES EXISTING WINDOWS TO BE REMOVED
NOTE: INDICATES EXISTING STRUCTURE TO REMAIN

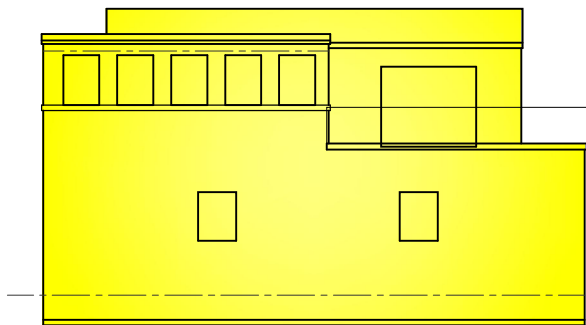


EXISTING BOAT HOUSE REAR ELEVATION
FACING FLAMINGO WATERWAY
SCALE: 1/16" = 1'-0"

NOTE: INDICATES EXISTING STRUCTURE TO BE REMOVED
NOTE: INDICATES EXISTING STRUCTURE TO REMAIN

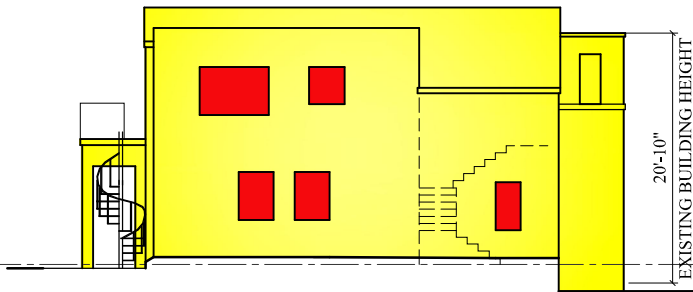

EXISTING BOAT HOUSE FRONT ELEVATION
FACING GUEST HOUSE
SCALE: 1/16" = 1'-0"


NOTE: INDICATES EXISTING WINDOWS TO BE REMOVED
NOTE: INDICATES EXISTING STRUCTURE TO REMAIN

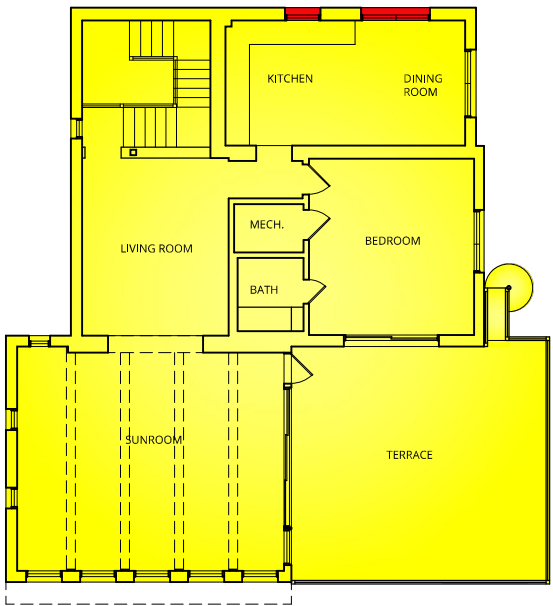

EXISTING BOAT HOUSE SECOND FLOOR PLAN
SCALE: 1/16" = 1'-0"

NOTE: INDICATES EXISTING WINDOWS TO BE REMOVED
NOTE: INDICATES EXISTING STRUCTURE TO REMAIN

PINE TREE DR

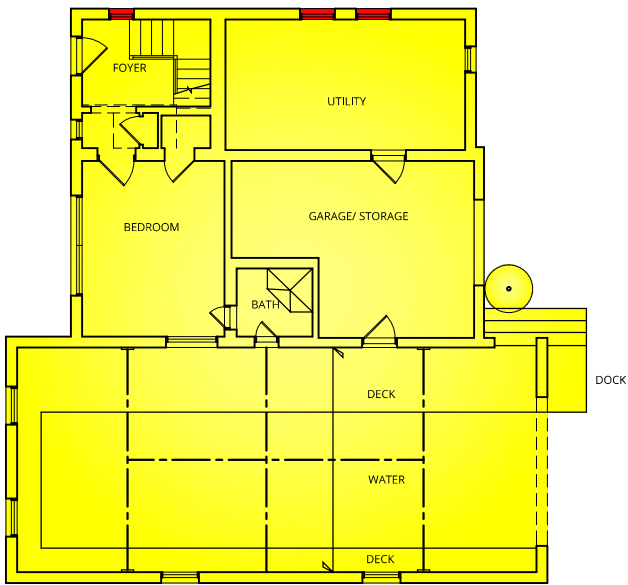

FLAMINGO WATERWAY
EXISTING BOAT HOUSE FIRST FLOOR PLAN
SCALE: 1/16" = 1'-0"

NOTE: INDICATES EXISTING WINDOWS TO BE REMOVED
NOTE: INDICATES EXISTING STRUCTURE TO REMAIN




REV 10/5/2020

NOTES:	
1.	ELEVATIONS SHOWN ARE IN NORTH GEODETIC VERTICAL DATUM 1929 (N.G.V.D. 29) UNLESS OTHERWISE NOTED.
2.	CONVERSION FACTOR BETWEEN N.G.V.D. 29 AND N.A.V.D. 88 IS AS FOLLOWS: N.A.V.D. 88 = N.G.V.D. 29 - 1.56'

Inspirata Management LLC 3921 Alton Road Suite 421 Miami Beach, FL 33140		EXISTING BOAT HOUSE		Sheet: A-2.009
		5011 PINE TREE DRIVE Miami Beach, FL 33140		Date: 5/11/2020
				Scale: 1/32"=1'-0"

PINE TREE DRIVE

PROPERTY LINE 203.10'

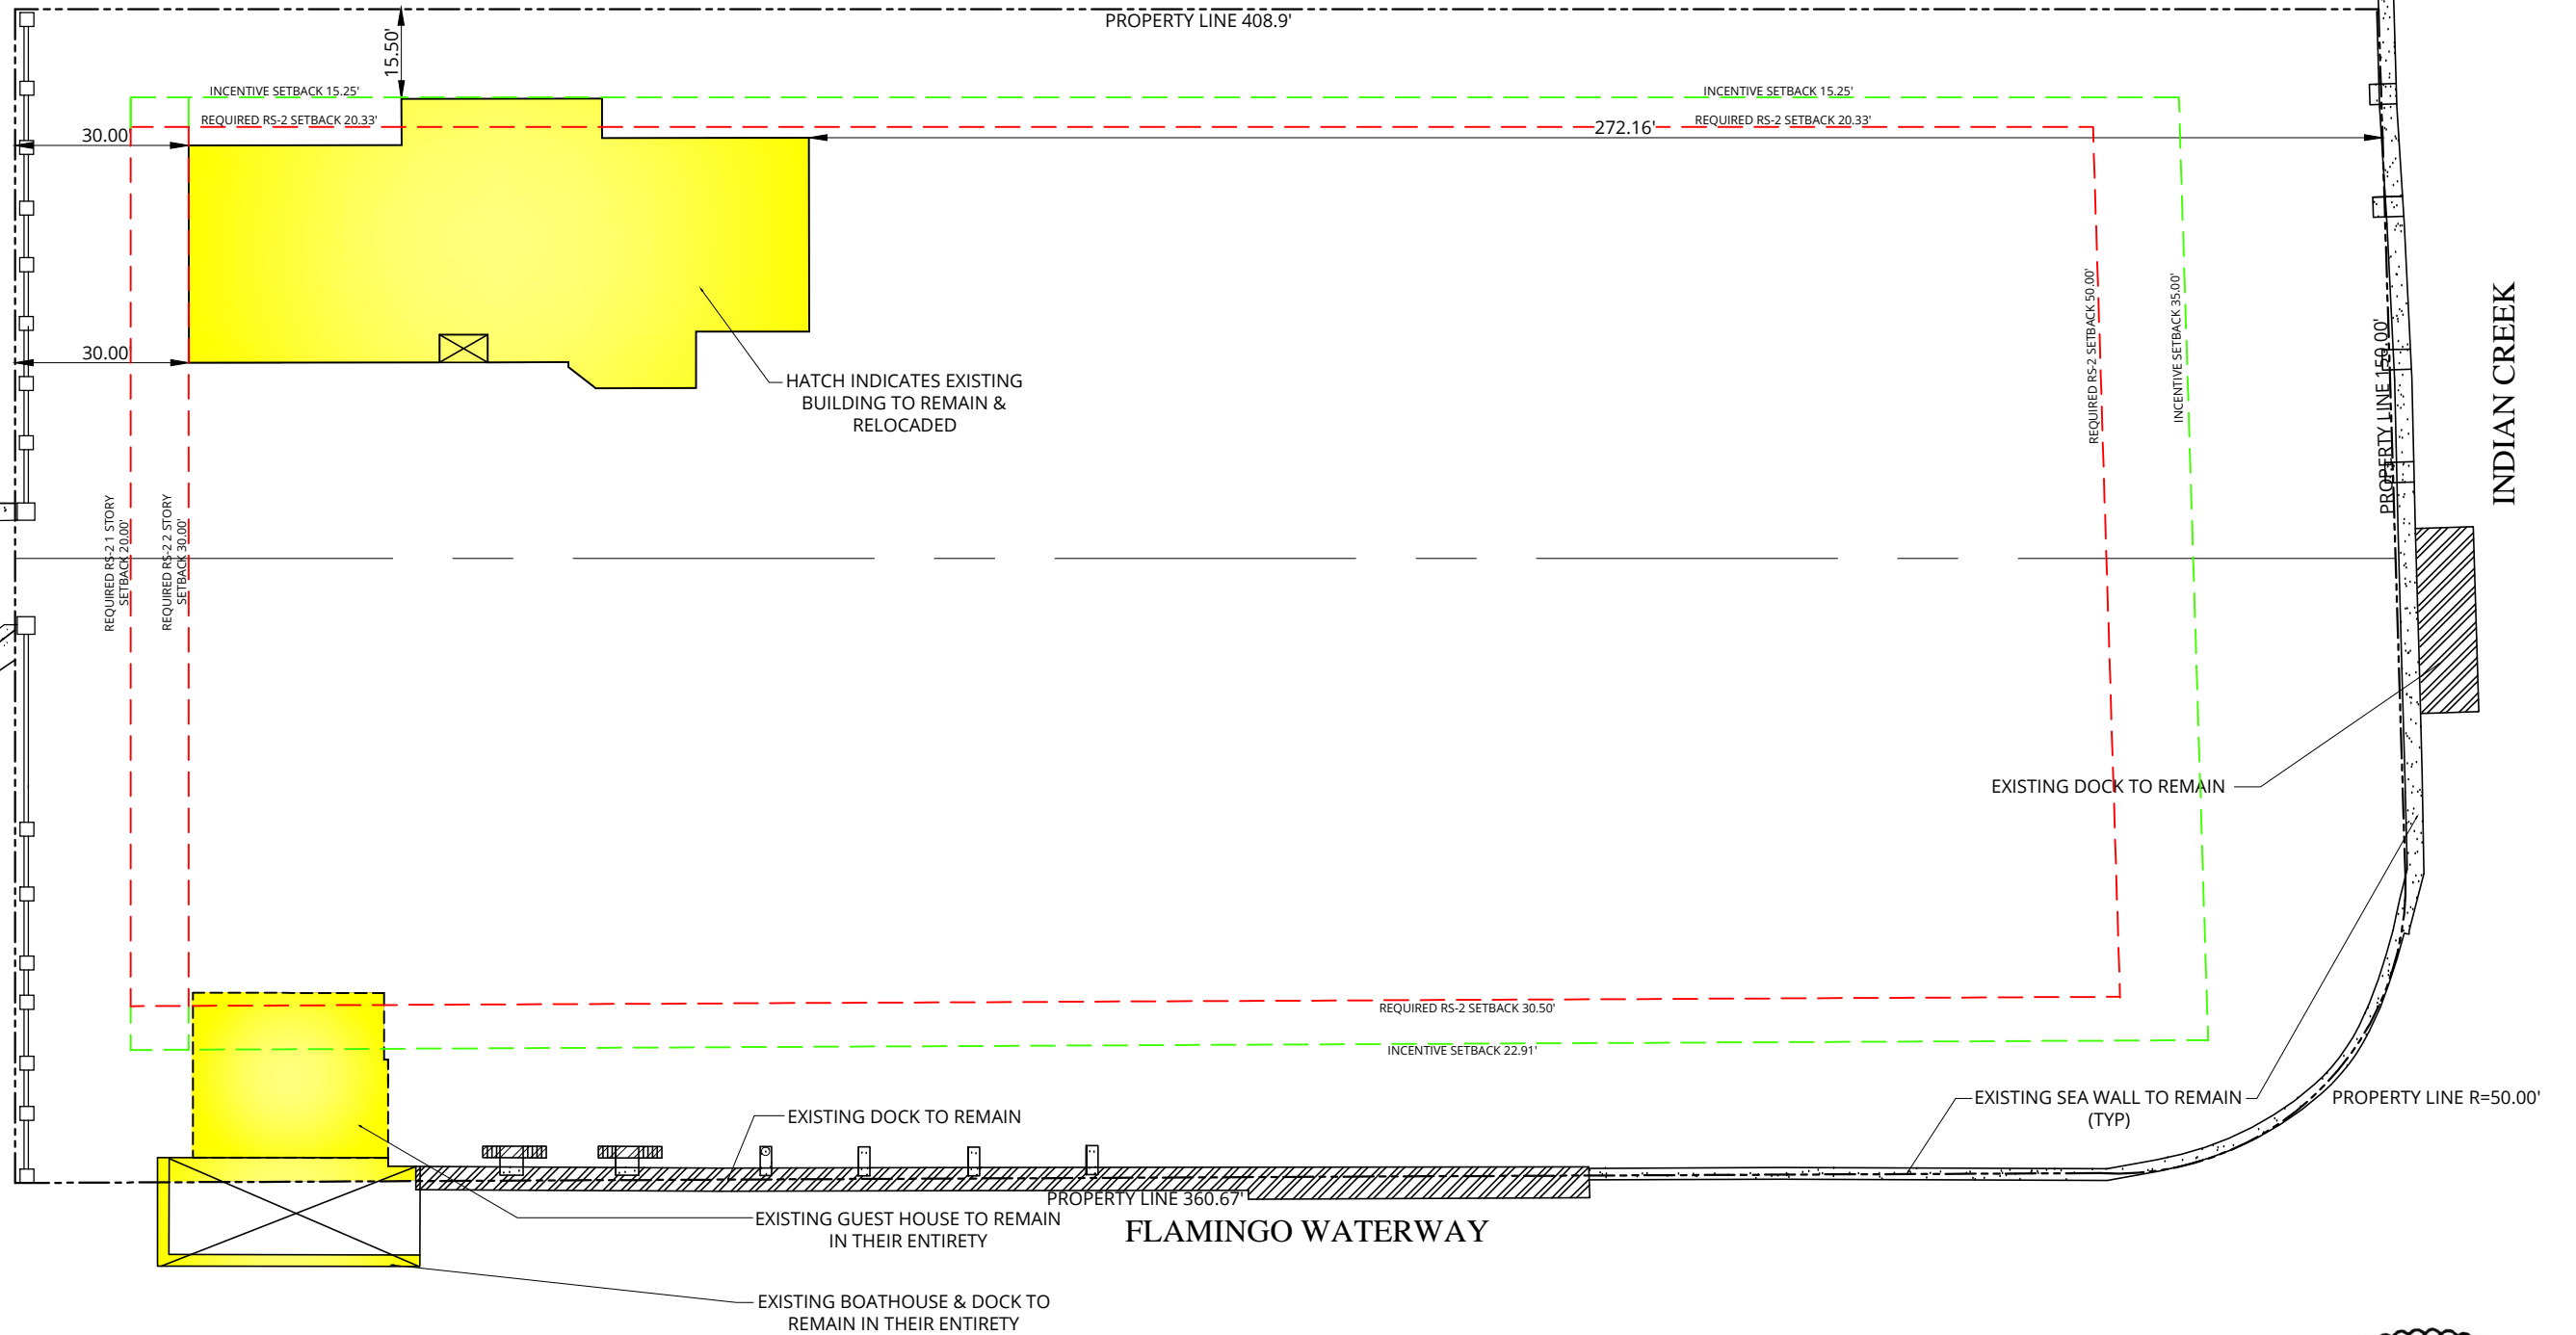

BUILDING RELOCATION PLAN
SCALE: 1/32" = 1'-0"

NOTE: INDICATES EXISTING STRUCTURE TO REMAIN



- NOTES:
- ELEVATIONS SHOWN ARE IN NORTH GEODETIC VERTICAL DATUM 1929 (N.G.V.D. 29) UNLESS OTHERWISE NOTED.
 - CONVERSION FACTOR BETWEEN N.G.V.D. 29 AND N.A.V.D. 88 IS AS FOLLOWS: N.A.V.D. 88 = N.G.V.D. 29 - 1.56'

Inspirata Management LLC
3921 Alton Road Suite 421
Miami Beach, FL 33140

LUCE
ARCHITECTS

BUILDING RELOCATION PLAN

5011 PINE TREE DRIVE
Miami Beach, FL 33140

REV 10/5/2020
Sheet: **A-2.011**

Date: 5/11/2020

Scale: 1/32"=1'-0"