

MILLER RESIDENCE

1515 W 22ND ST
MIAMI BEACH, FL 33140

DESIGNER

jenifer briley + associates
architecture . interior design . planning

3250 NE 1st Avenue, Suite 305, Miami, Florida, 33133
1.305.857.9323
brileyarchitects.com

CONSULTANTS

REGISTRATION

M. JENIFER BRILEY, AIA
ARCHITECT OF RECORD
STATE OF FLORIDA LICENSE
#AR0011358

TO THE BEST OF THE ARCHITECT'S OR
ENGINEER'S KNOWLEDGE, THE PLANS AND
SPECIFICATIONS COMPLY WITH THE
APPLICABLE MINIMUM BUILDING CODES AND
THE APPLICABLE FIRE-SAFETY STANDARDS.

ISSUE

MARK	DATE	DESCRIPTION
	10/19/2020	DRB SUBMITTAL
1	11/9/2020	
2	12/7/2020	

PROJECT NO:

DRAWN BY: DE / MC / MS

CHECKED BY: JB

PHASE: SCHEMATIC DESIGN


PLOT DATE: 11.09.2020

SHEET TITLE


WEST ELEVATION

SHEET NUMBER

A4.02

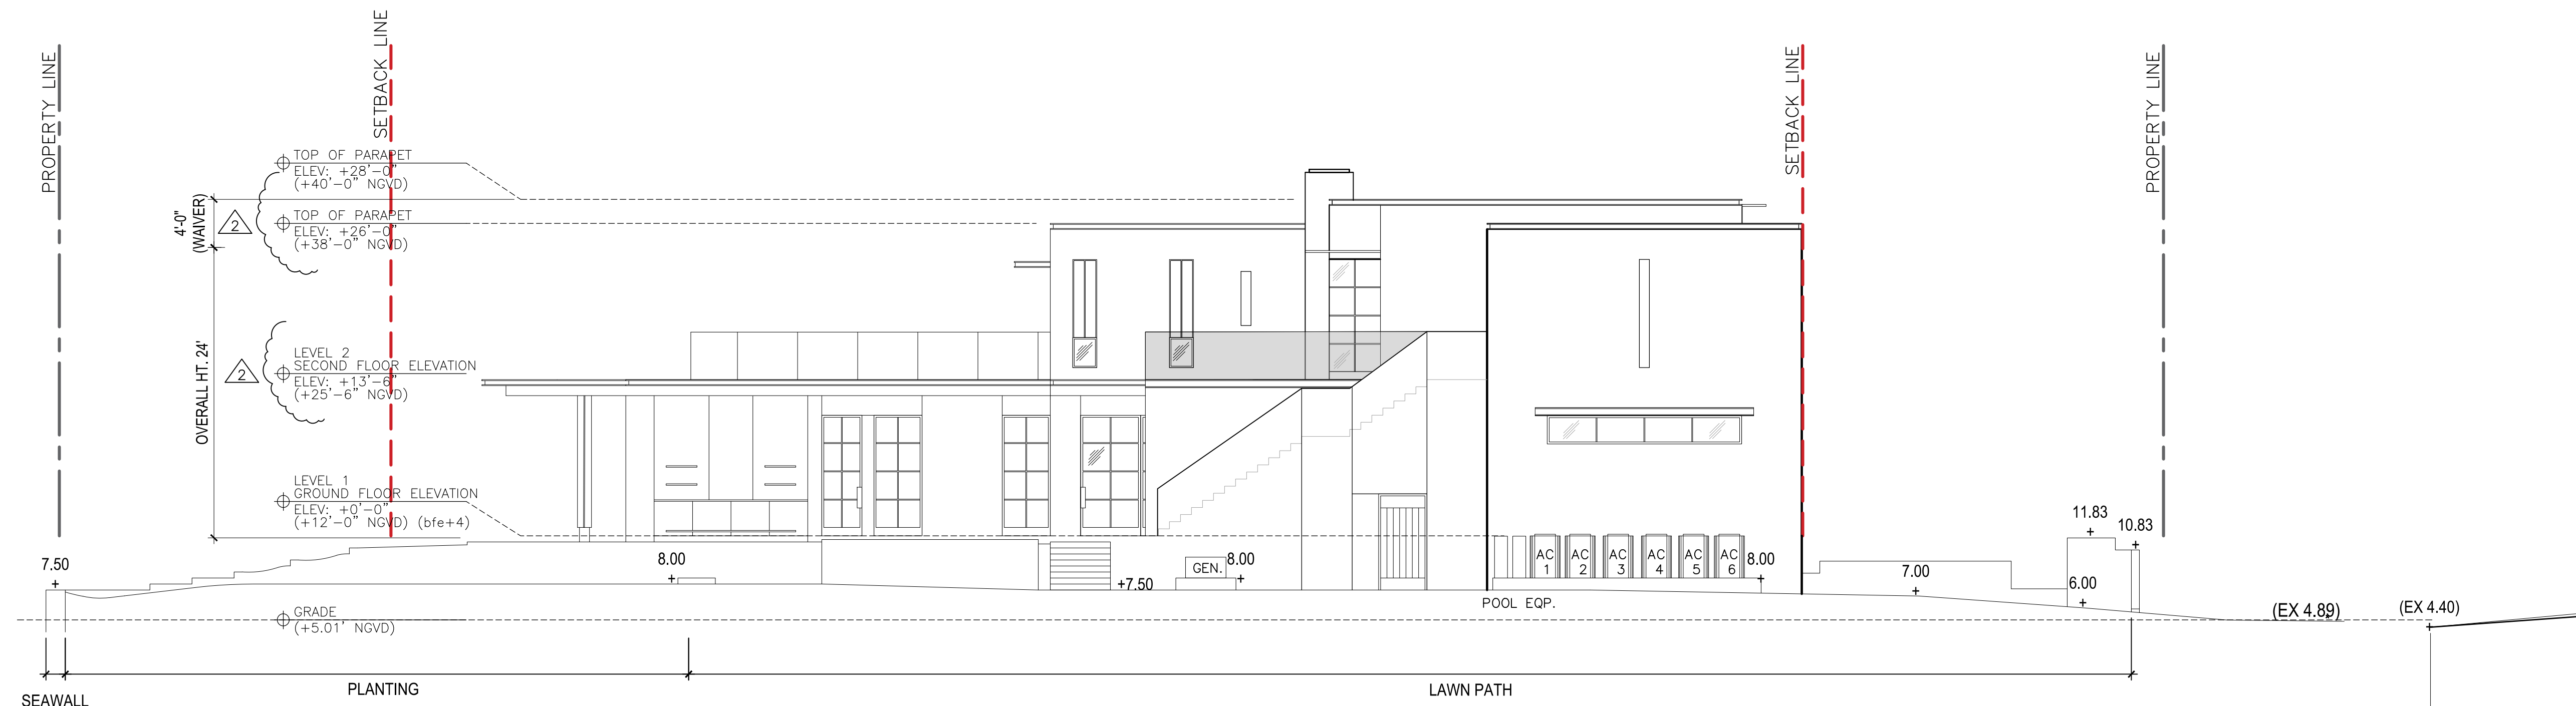

1 WEST ELEVATION (WEST)
1/8"=1'-0"

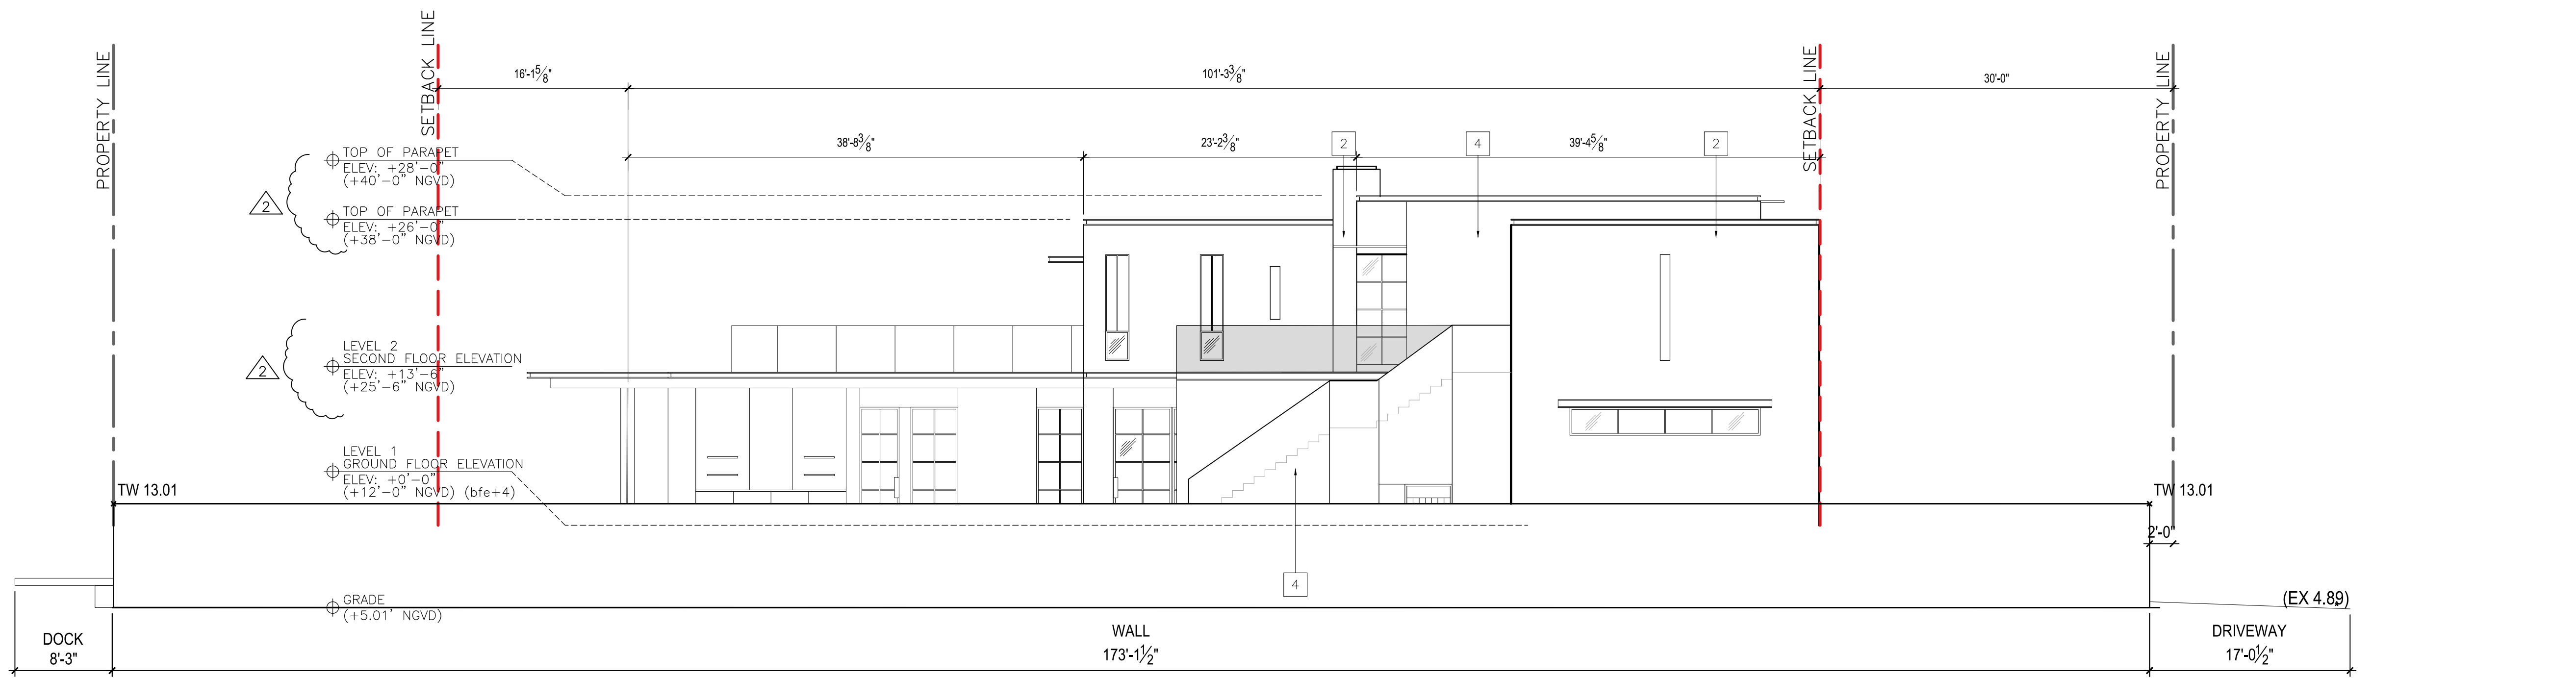

2 WEST ELEVATION (WEST) @ INTERIOR SIDE (NEIGHBOR)
1/8"=1'-0"


MATERIALS ARE SUBJECT TO CHANGE.
FINAL SELECTION WILL BE MADE @
TIME OF PERMITTING




1. WOOD




2. OOLITE STONE

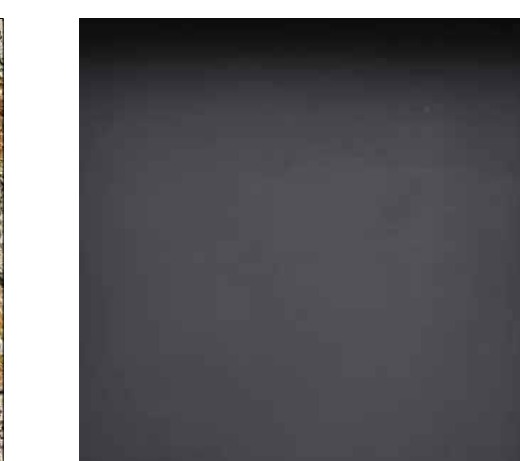

3. METAL PANELS

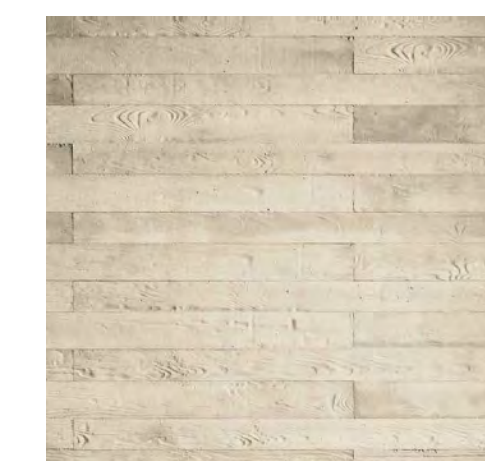

4. STONE 2

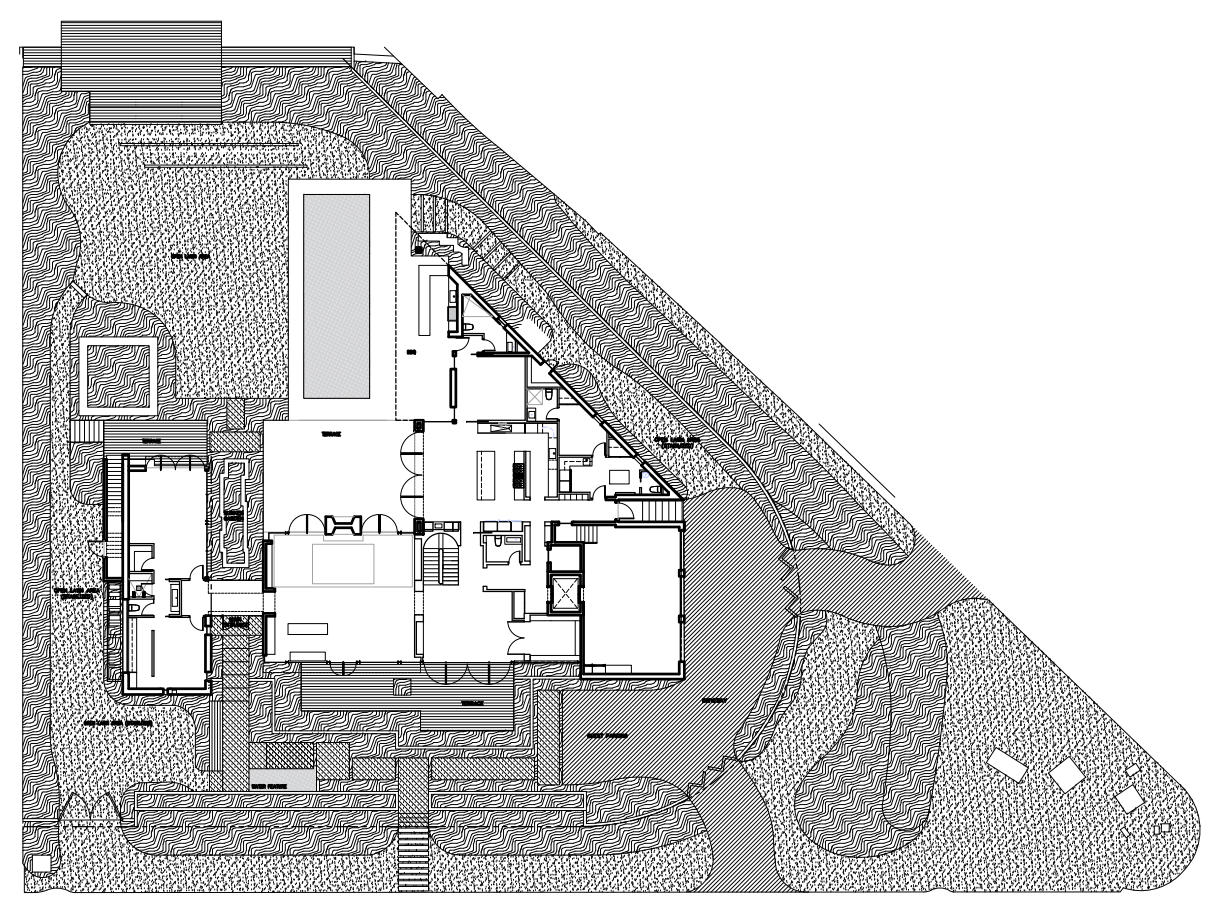

CLIENT

MILLER RESIDENCE

1515 W 22ND ST
MIAMI BEACH, FL 33140

DESIGNER

jenifer briley + associates
architecture . interior design . planning

3250 NE 1st Avenue - Suite 305 - Miami, Florida - 33133
1. 305-857-9323
brileyarchitects.com

CONSULTANTS

REGISTRATION

M. JENIFER BRILEY, AIA
ARCHITECT OF RECORD
STATE OF FLORIDA LICENSE
#AR0011358

TO THE BEST OF THE ARCHITECT'S OR
ENGINEER'S KNOWLEDGE, THE PLANS AND
SPECIFICATIONS COMPLY WITH THE
APPLICABLE MINIMUM BUILDING CODES AND
THE APPLICABLE FIRE-SAFETY STANDARDS

ISSUE

MARK	DATE	DESCRIPTION
	10/19/2020	DRB SUBMITTAL
▲	11/9/2020	
△	12/7/2020	


PROJECT NO:	
DRAWN BY:	DE / MC / MS
CHECKED BY:	JB
PHASE:	PLOT DATE:
SCHEMATIC DESIGN	12.07.2020

SHEET TITLE


WEST COLORED ELEVATION

SHEET NUMBER

A4.02a

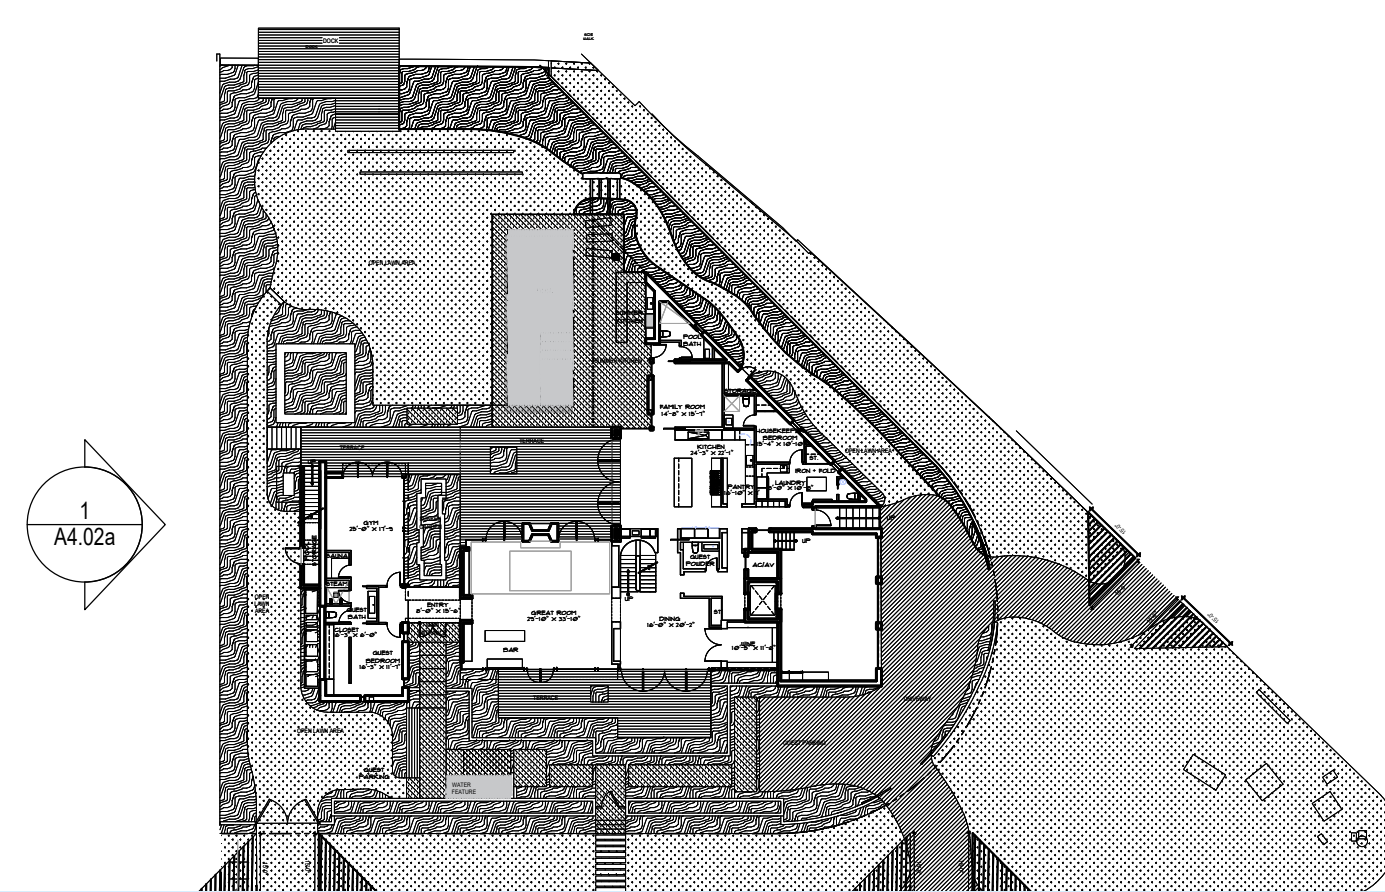


MATERIALS ARE SUBJECT TO CHANGE.
FINAL SELECTION WILL BE MADE @
TIME OF PERMITTING

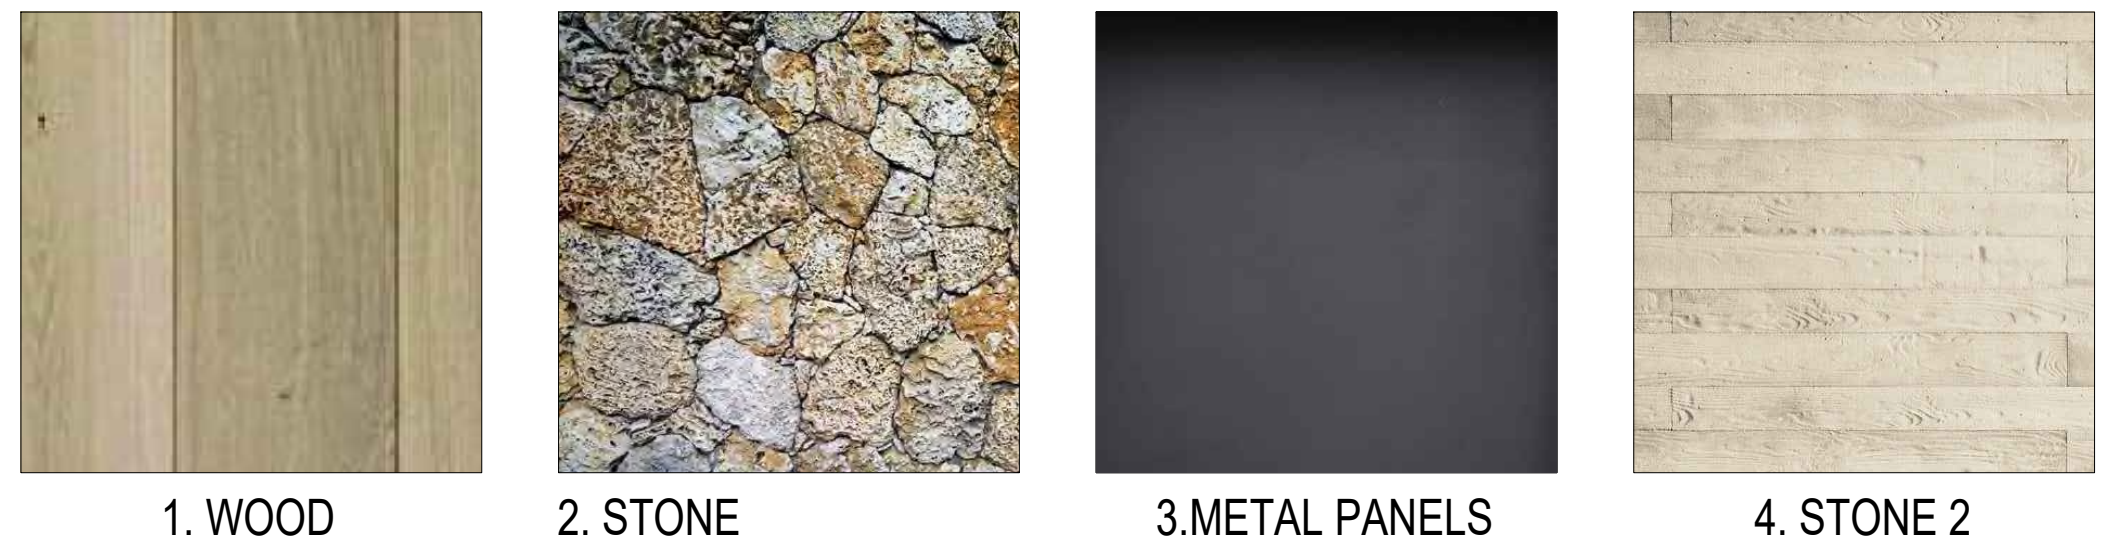

D:\PROFILE\DESKTOP\MILLER PROJECT\CAD FROM DANI 7.31.2020\MILLER 11.6.2020\11.6.2020\MILLER_A4.02a_WEST ELEV-COLOR - COPY.DWG 12/6/20 MARTH, LUCA


D:\PROFILE\DESKTOP\MILLER PROJECT\CAD FROM DANI 7.31.2020\MILLER 11.6.2020\11.6.2020\MILLER_44.02b_WEST_LAND.DWG 12/16/20 MARTHA LUCIA

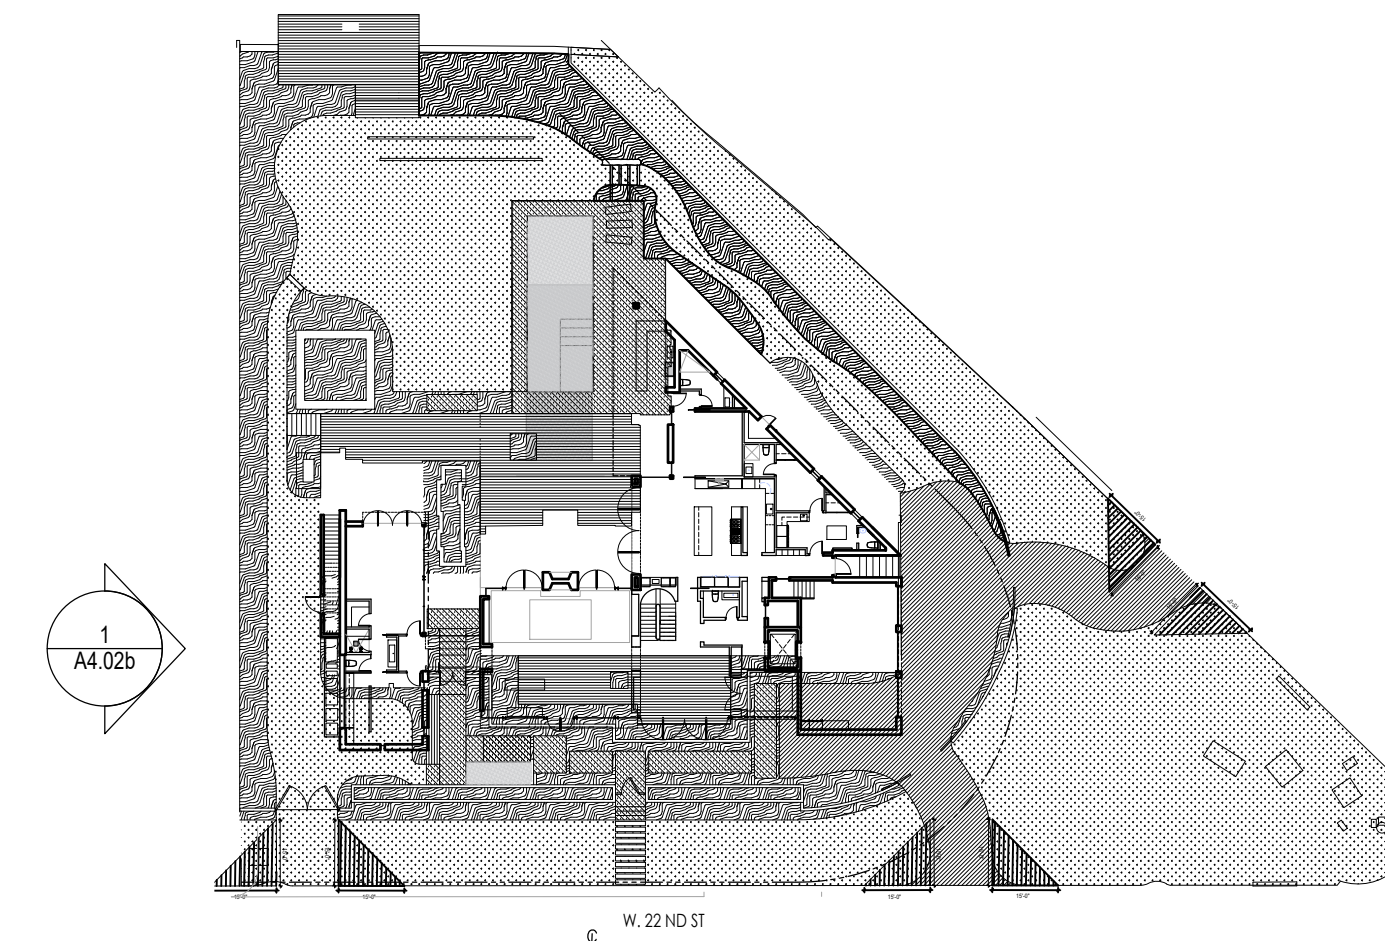

W. 22ND ST



1 WEST ELEVATION

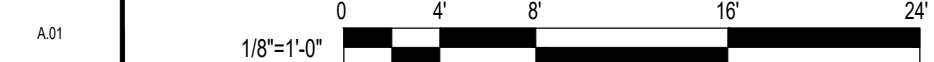

CLIENT

MILLER RESIDENCE

1515 W 22ND ST
 MIAMI BEACH, FL 33140

DESIGNER

jenifer briley + associates
 architecture . interior design . planning

3250 NE 1st Avenue - Suite 305 - Miami, Florida - 33133
 T. 305-857-9323
 jbrileyarchitects.com

CONSULTANTS

REGISTRATION

M. JENIFER BRILEY, AIA
 ARCHITECT OF RECORD
 STATE OF FLORIDA LICENSE
 #AR0011358

TO THE BEST OF THE ARCHITECT'S OR
 ENGINEER'S KNOWLEDGE, THE PLANS AND
 SPECIFICATIONS COMPLY WITH THE
 APPLICABLE MINIMUM BUILDING CODES AND
 THE APPLICABLE FIRE-SAFETY STANDARDS

ISSUE

MARK	DATE	DESCRIPTION
1	10/19/2020	DRB SUBMITTAL
2	11/9/2020	
3	12/7/2020	

PROJECT NO:

DRAWN BY: DE / MC / MS

CHECKED BY: JB

PHASE: SCHEMATIC DESIGN

PLOT DATE: 12.07.2020

SHEET TITLE

WEST ELEVATION

SHEET NUMBER

A4.02b

MILLER RESIDENCE

1515 W 22ND ST
MIAMI BEACH, FL 33140

DESIGNER

jenifer briley + associates
architecture . interior design . planning

3250 NE 1st Avenue, Suite 305, Miami, Florida, 33133
T. 305.857.9323
brileyarchitects.com

CONSULTANTS

REGISTRATION

M. JENIFER BRILEY, AIA
ARCHITECT OF RECORD
STATE OF FLORIDA LICENSE
#AR0011358

TO THE BEST OF THE ARCHITECT'S OR
ENGINEER'S KNOWLEDGE, THE PLANS AND
SPECIFICATIONS COMPLY WITH THE
APPLICABLE MINIMUM BUILDING CODES AND
THE APPLICABLE FIRE-SAFETY STANDARDS

ISSUE

MARK	DATE	DESCRIPTION
	10/19/2020	DRB SUBMITTAL
△ 1	11/9/2020	
△ 2	12/7/2020	

PROJECT NO:

DRAWN BY: DE / MC / MS

CHECKED BY: JB

PHASE: SCHEMATIC DESIGN




PLOT DATE: 11.09.2020

SHEET TITLE

WEST SECTION-ELEVATION

SHEET NUMBER

A4.03

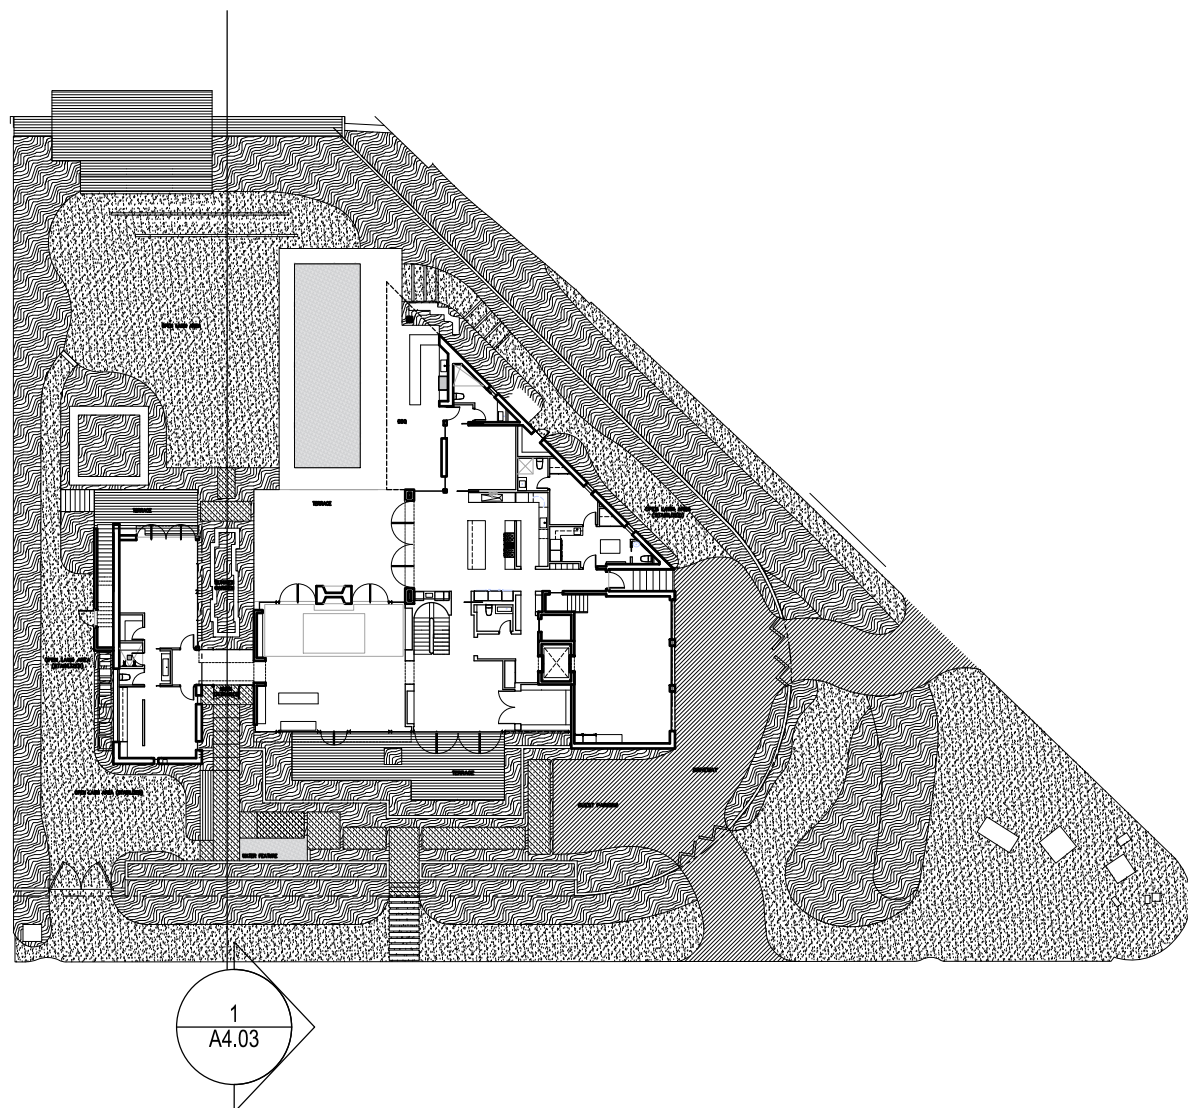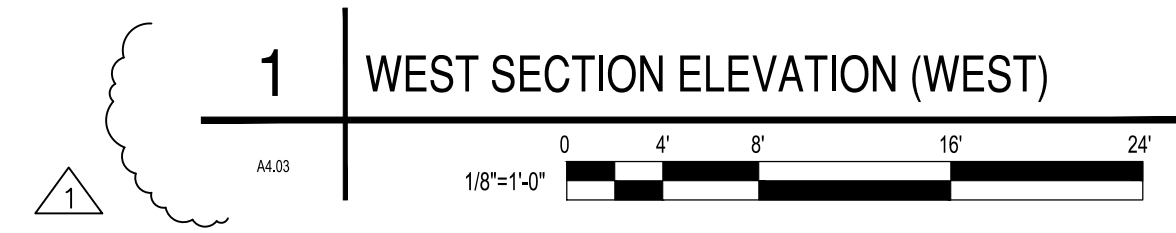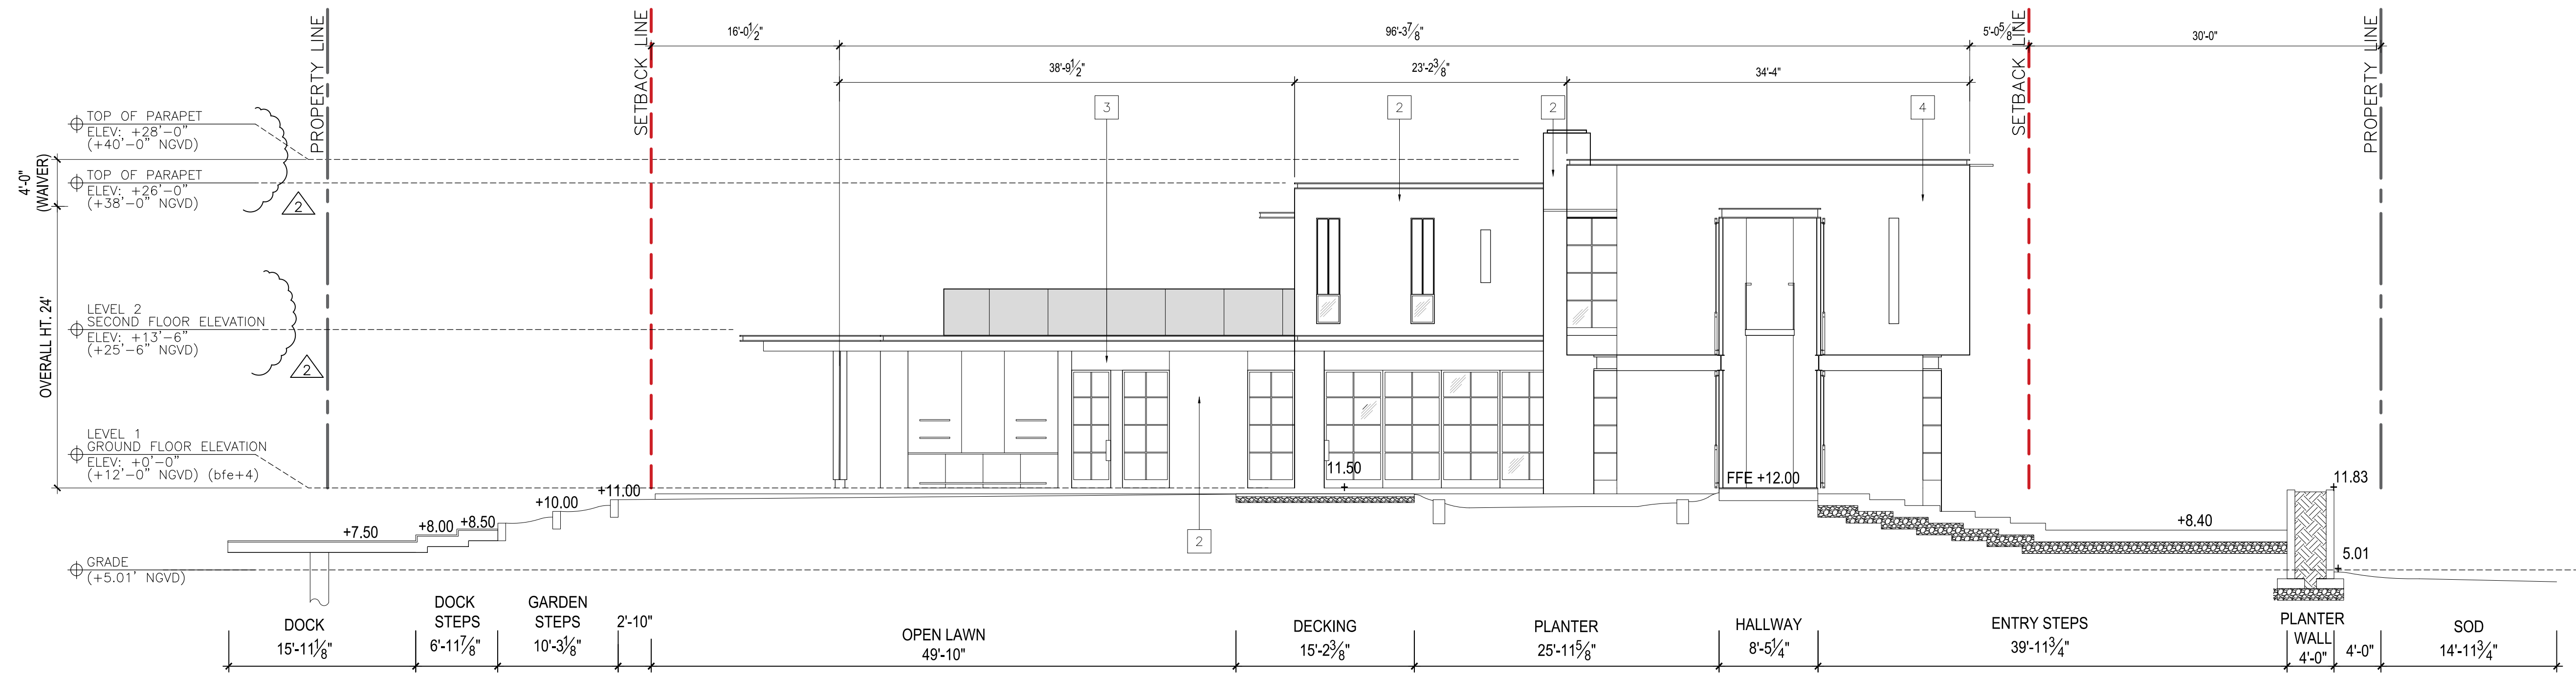

MATERIALS ARE SUBJECT TO CHANGE.
FINAL SELECTION WILL BE MADE @
TIME OF PERMITTING



1.WOOD



2.OOLITE STONE



3.METAL PANELS



4.STONE 2

CLIENT

MILLER RESIDENCE

1515 W 22ND ST
MIAMI BEACH, FL 33140

DESIGNER

jenifer briley + associates
architecture . interior design . planning

3250 NE 1st Avenue - Suite 305 - Miami - Florida - 33133
1-305-857-9323
brileyarchitects.com

CONSULTANTS

REGISTRATION

M. JENIFER BRILEY, AIA
ARCHITECT OF RECORD
STATE OF FLORIDA LICENSE
#AR0011358

TO THE BEST OF THE ARCHITECT'S OR
ENGINEER'S KNOWLEDGE, THE PLANS AND
SPECIFICATIONS COMPLY WITH THE
APPLICABLE MINIMUM BUILDING CODES AND
THE APPLICABLE FIRE-SAFETY STANDARDS

ISSUE

MARK	DATE	DESCRIPTION
	10/19/2020	DRB SUBMITTAL
▲	11/9/2020	
▲	12/7/2020	


PROJECT NO:	
DRAWN BY:	DE / MC / MS
CHECKED BY:	JB
PHASE:	PLOT DATE:
SCHEMATIC DESIGN	12.07.2020

SHEET TITLE

WEST COLORED SECTION-ELEVATION


SHEET NUMBER

A4.03a

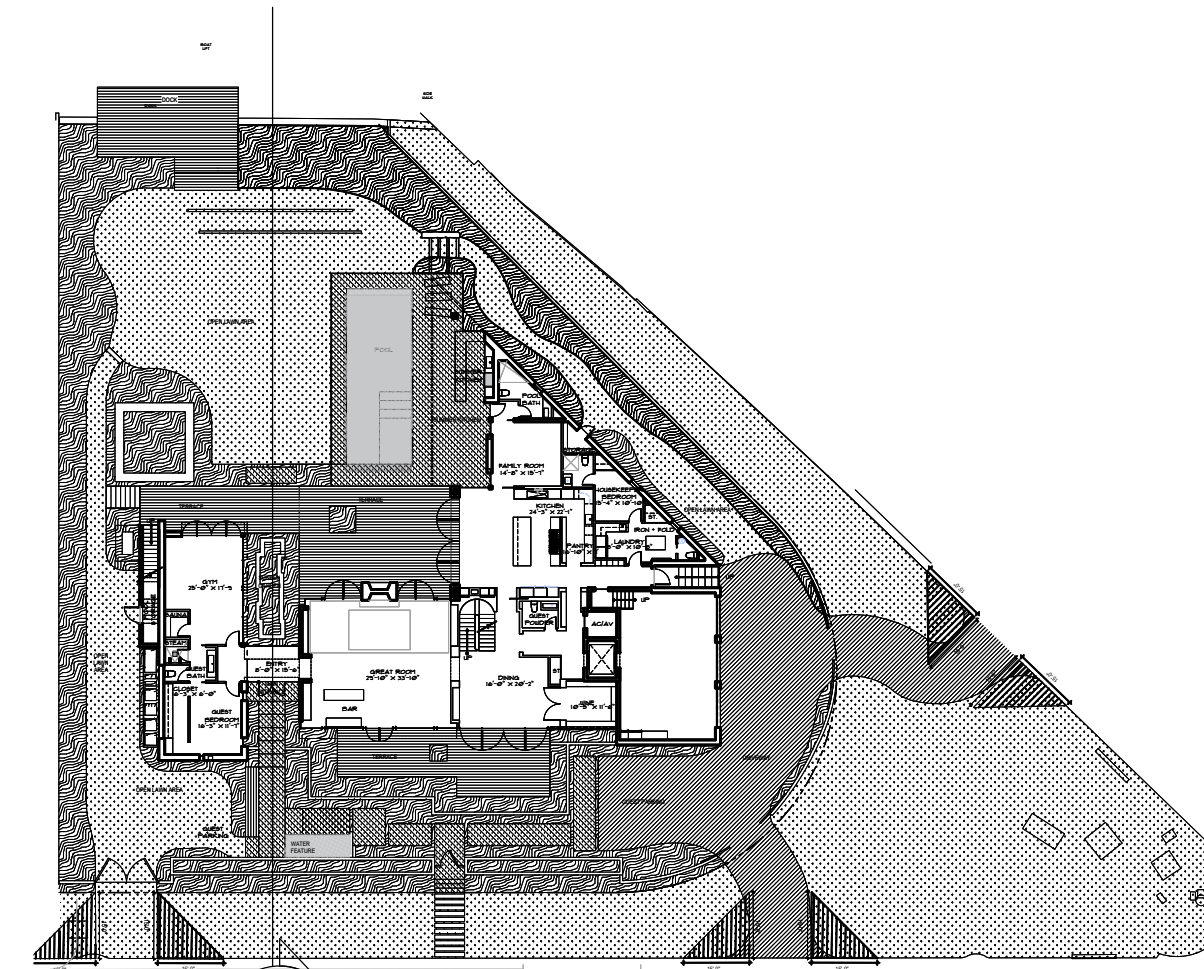

D:\PROFILE\DESKTOP\MILLER PROJECT\CAD FROM DANI 7.31.2020\MILLER 11.6.2020\11.6.2020\MILLER_44.03a_WEST ELEV-SECTION-COLOR.DWG 12/16/20 MARTHA LUCA

1 WEST SECTION ELEVATION (WEST)

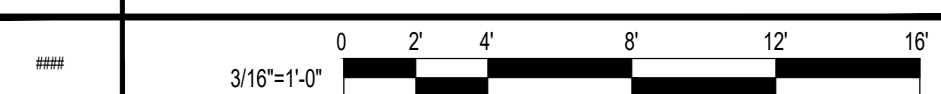

MATERIALS ARE SUBJECT TO CHANGE.
FINAL SELECTION WILL BE MADE @
TIME OF PERMITTING



1. WOOD



2. STONE



3. METAL PANELS



4. STONE 2

MILLER RESIDENCE

1515 W 22ND ST
MIAMI BEACH, FL 33140

DESIGNER

jenifer briley + associates
architecture . interior design . planning

3250 NE 1st Avenue, Suite 305, Miami, Florida, 33133
T. 305.857.9323
brileyarchitects.com

CONSULTANTS

REGISTRATION

M. JENIFER BRILEY, AIA
ARCHITECT OF RECORD
STATE OF FLORIDA LICENSE
#AR0011358

TO THE BEST OF THE ARCHITECT'S OR
ENGINEER'S KNOWLEDGE, THE PLANS AND
SPECIFICATIONS COMPLY WITH THE
APPLICABLE MINIMUM BUILDING CODES AND
THE APPLICABLE FIRE-SAFETY STANDARDS.

ISSUE

MARK	DATE	DESCRIPTION
	10/19/2020	DRB SUBMITTAL
△	11/9/2020	
△	12/7/2020	

PROJECT NO:

DRAWN BY: DE / MC / MS

CHECKED BY: JB

PHASE: SCHEMATIC DESIGN




PLOT DATE: 11.09.2020

SHEET TITLE

EAST ELEVATION

SHEET NUMBER

A4.04

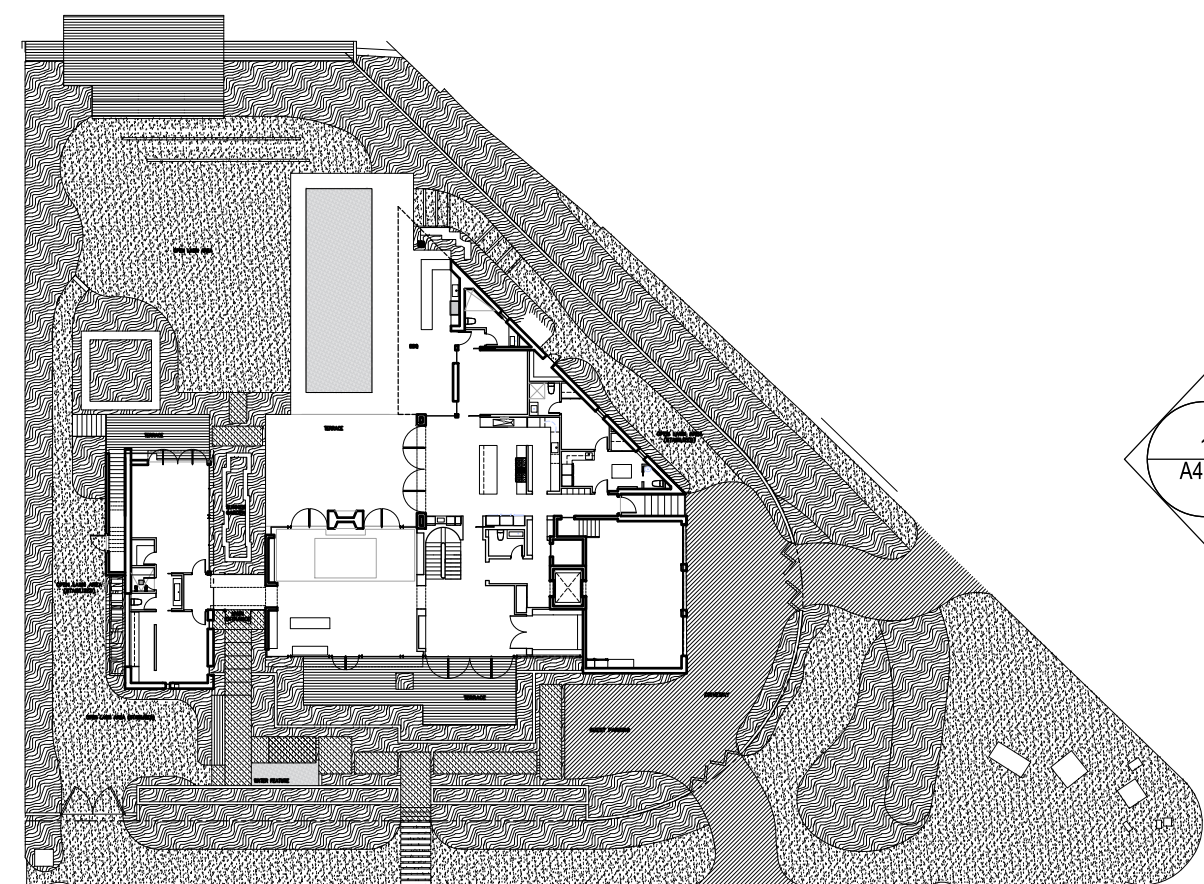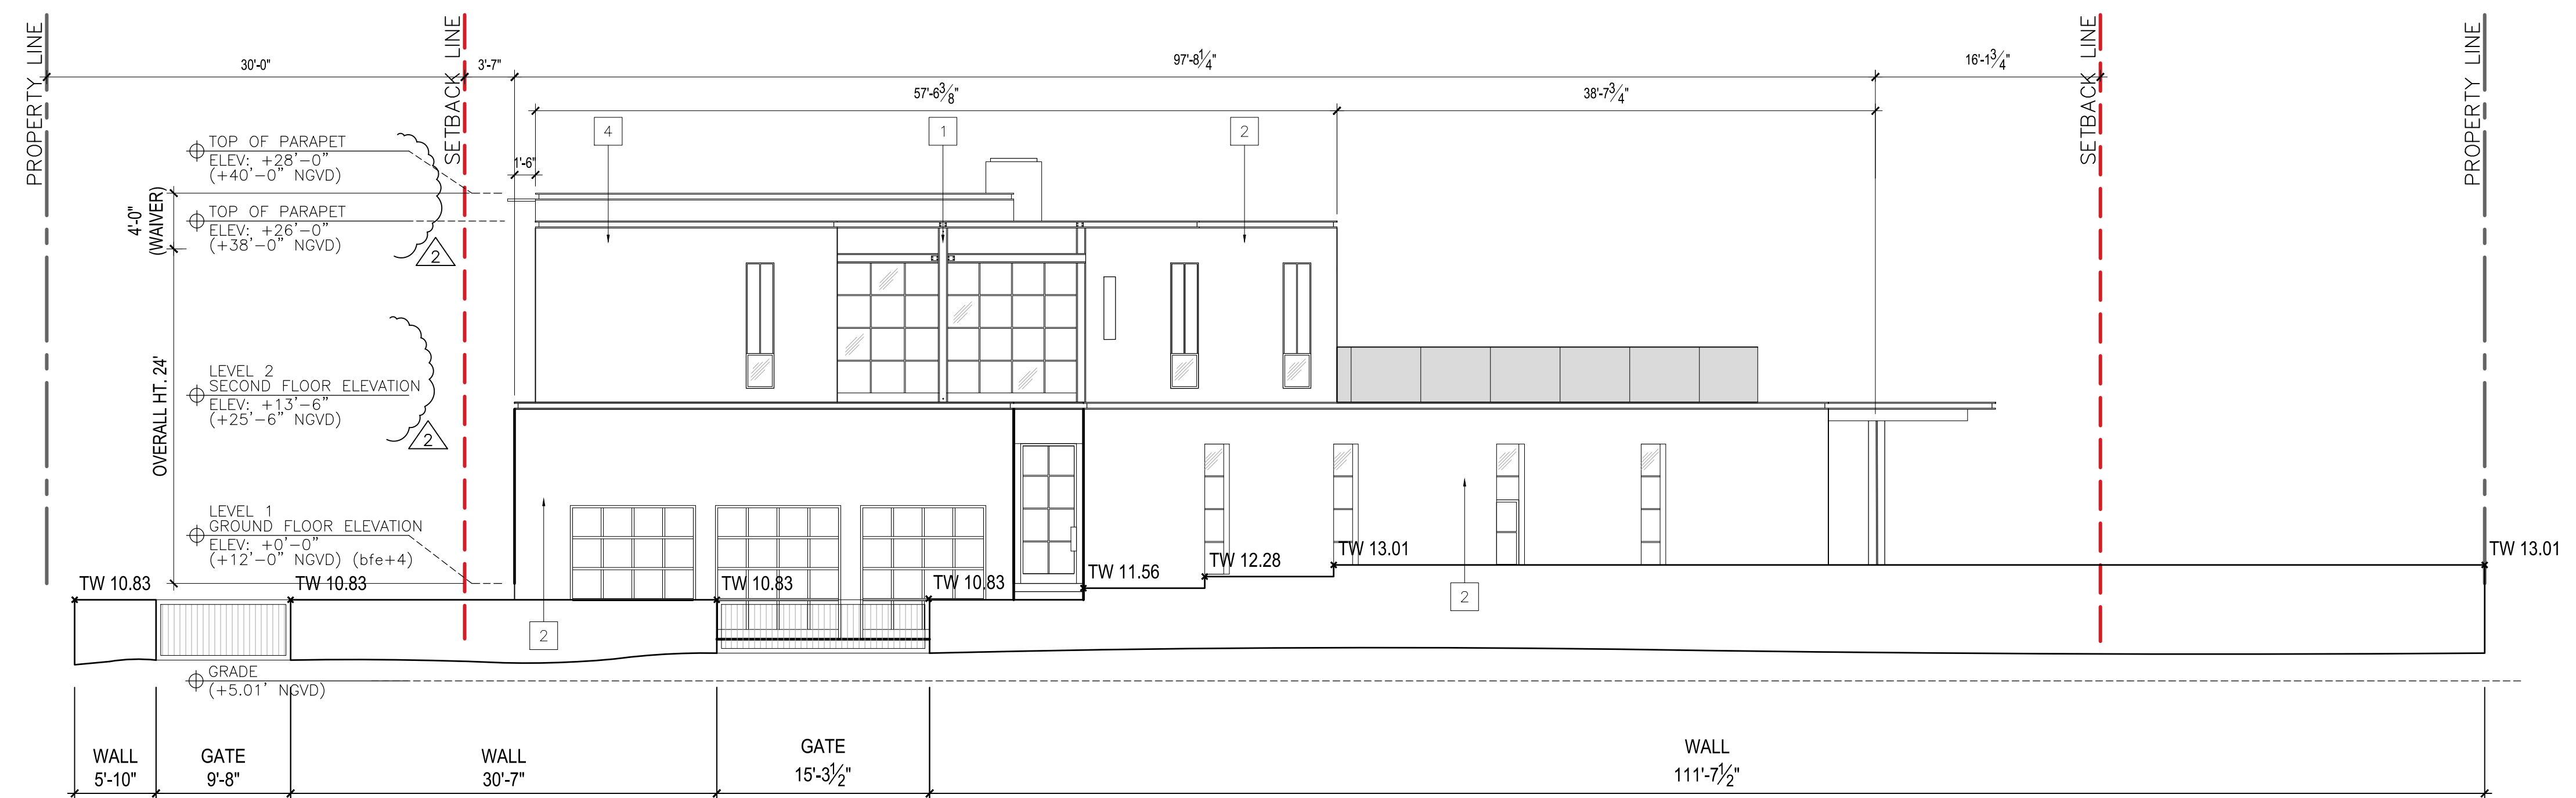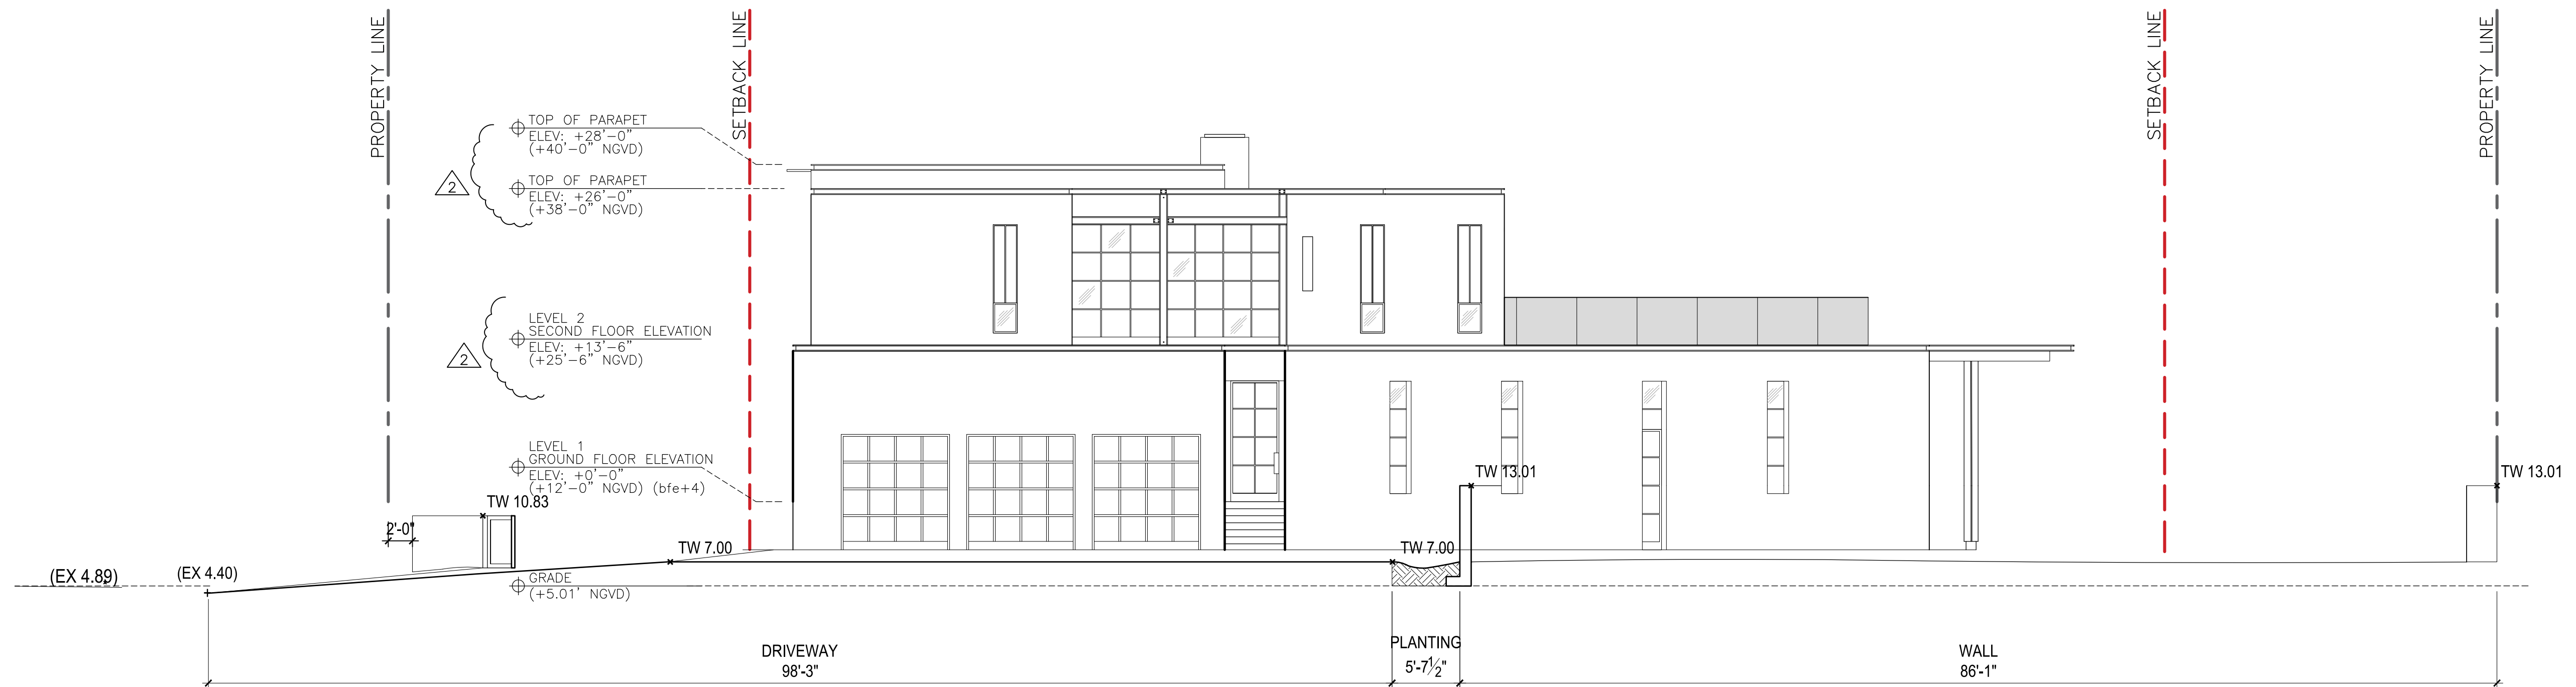

MATERIALS ARE SUBJECT TO CHANGE.
FINAL SELECTION WILL BE MADE @
TIME OF PERMITTING



1. WOOD



2. OOLITE STONE





3. METAL PANELS



4. STONE 2

D:\PROFILE\DESKTOP\MILLER PROJECT\CAD FROM DANI 7.31.2020\MILLER 11.6.2020\11.6.2020\MILLER_44.04A-EAST ELEV-COLOR.DWG 12/16/20 MARTHA LUCIA

PROPERTY LINE

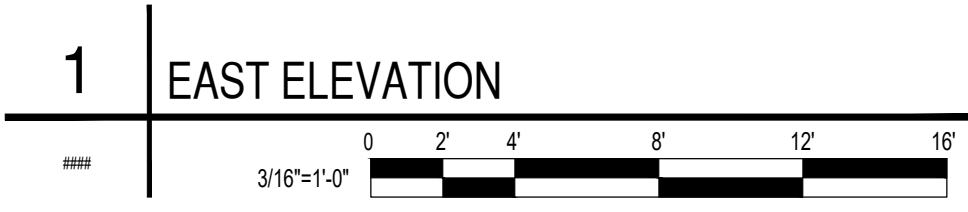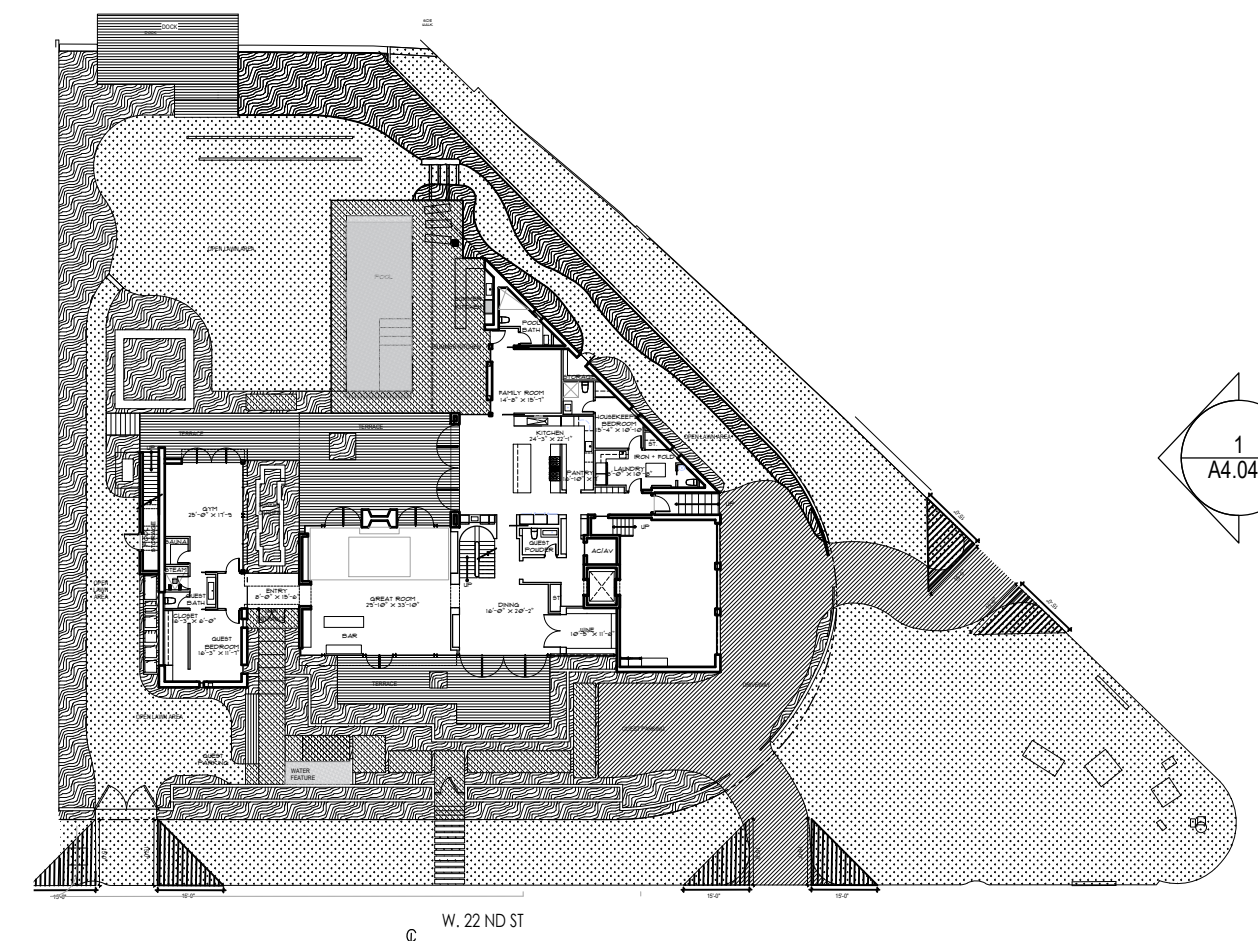

MATERIALS ARE SUBJECT TO CHANGE.
FINAL SELECTION WILL BE MADE @
TIME OF PERMITTING



CLIENT

MILLER RESIDENCE

1515 W 22ND ST
MIAMI BEACH, FL 33140

DESIGNER

jenifer briley + associates
architecture . interior design . planning

3250 NE 1st Avenue - Suite 305 - Miami - Florida - 33133
T. 305-857-9323
brileyarchitects.com

CONSULTANTS

REGISTRATION

M. JENIFER BRILEY, AIA
ARCHITECT OF RECORD
STATE OF FLORIDA LICENSE
#AR0011358

TO THE BEST OF THE ARCHITECT'S OR
ENGINEER'S KNOWLEDGE, THE PLANS AND
SPECIFICATIONS COMPLY WITH THE
APPLICABLE MINIMUM BUILDING CODES AND
THE APPLICABLE FIRE-SAFETY STANDARDS

ISSUE

MARK	DATE	DESCRIPTION
▲	10/19/2020	DRB SUBMITTAL
▲	11/9/2020	
▲	12/7/2020	

PROJECT NO:

DRAWN BY: DE / MC / MS

CHECKED BY: JB

PHASE: SCHEMATIC DESIGN PLOT DATE: 12.07.2020


SHEET TITLE

**EAST COLORED
ELEVATION**

SHEET NUMBER

A4.04a

D:\PROFILE\DESKTOP\MILLER PROJECT\CAD FROM DANI 7.31.2020\MILLER 11.6.2020\11.6.2020\MILLER_44.04B_EAST_LAND.DWG 12/9/20 MARTHA LUCA

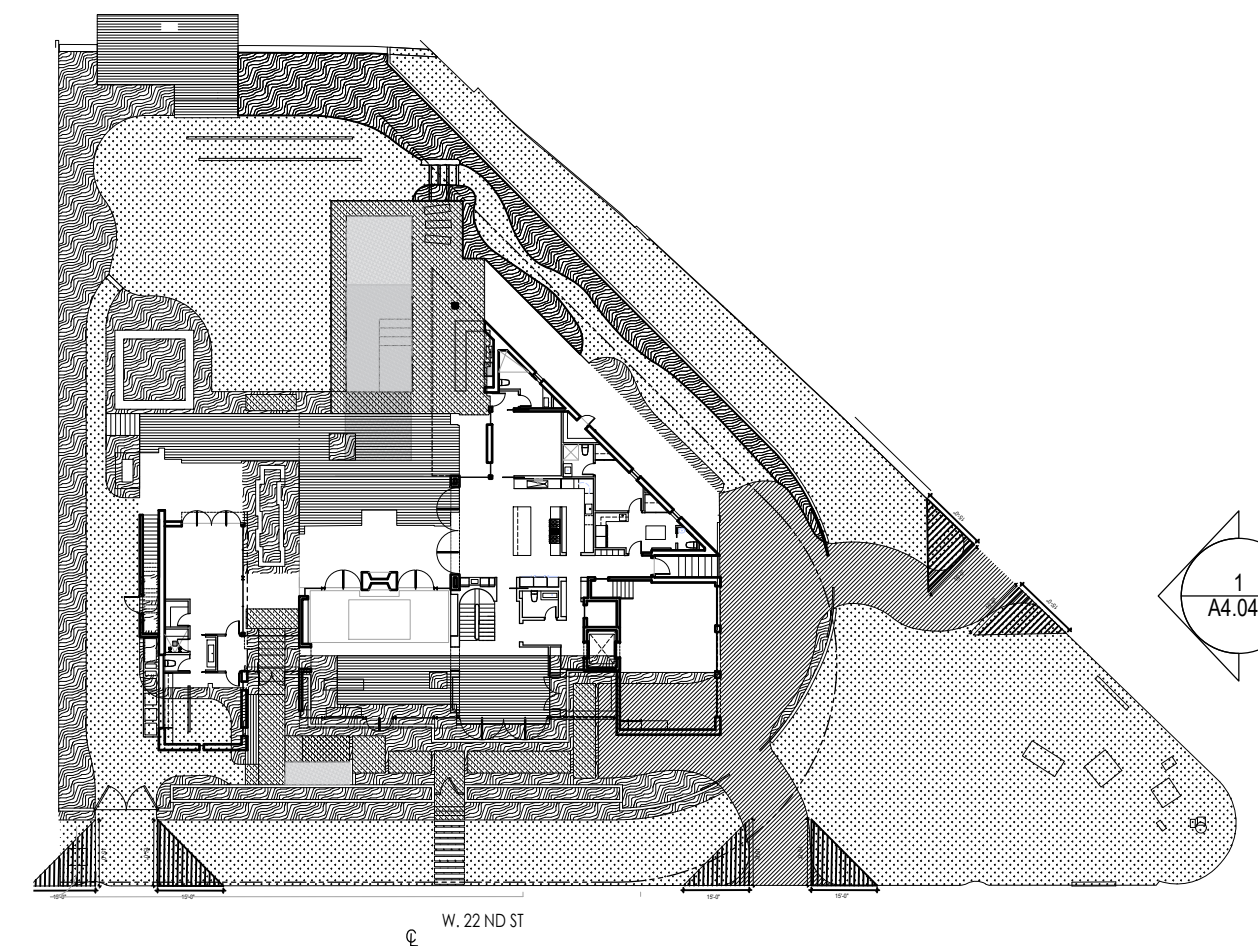

CLIENT

MILLER RESIDENCE

1515 W 22ND ST
MIAMI BEACH, FL 33140

DESIGNER

jenifer briley + associates
architecture . interior design . planning

3250 NE 1st Avenue - Suite 305 - Miami, Florida - 33133
T. 305-857-9323
brileyarchitects.com

CONSULTANTS

REGISTRATION

M. JENIFER BRILEY, AIA
ARCHITECT OF RECORD
STATE OF FLORIDA LICENSE
#AR0011358

TO THE BEST OF THE ARCHITECT'S OR
ENGINEER'S KNOWLEDGE, THE PLANS AND
SPECIFICATIONS COMPLY WITH THE
APPLICABLE MINIMUM BUILDING CODES AND
THE APPLICABLE FIRE-SAFETY STANDARDS

ISSUE

MARK	DATE	DESCRIPTION
10	10/19/2020	DRB SUBMITTAL
11	11/9/2020	
12	12/7/2020	

PROJECT NO:

DRAWN BY: DE / MC / MS

CHECKED BY: JB

PHASE: SCHEMATIC DESIGN

PLOT DATE: 12.07.2020

SHEET TITLE

EAST ELEVATION

SHEET NUMBER

A4.04b



MILLER RESIDENCE

1515 W 22ND ST
MIAMI BEACH, FL 33140

DESIGNER

jenifer briley + associates
architecture . interior design . planning

3250 NE 1st Avenue, Suite 305, Miami, Florida, 33133
1.305.857.9323
brileyarchitects.com

CONSULTANTS

REGISTRATION

M. JENIFER BRILEY, AIA
ARCHITECT OF RECORD
STATE OF FLORIDA LICENSE
#AR0011358

TO THE BEST OF THE ARCHITECT'S OR
ENGINEER'S KNOWLEDGE, THE PLANS AND
SPECIFICATIONS COMPLY WITH THE
APPLICABLE MINIMUM BUILDING CODES AND
THE APPLICABLE FIRE-SAFETY STANDARDS

ISSUE

MARK	DATE	DESCRIPTION
	10/19/2020	DRB SUBMITTAL
▲	11/9/2020	
▲	12/7/2020	

PROJECT NO:

DRAWN BY: DE / MC / MS

CHECKED BY: JB

PHASE: SCHEMATIC DESIGN

PLOT DATE:
11.09.2020

SHEET TITLE

BUILDING SECTIONS

SHEET NUMBER

A5.00

