



1 SITE PLAN

Scale: 1" = 0' = 3/32"

Rev.	Date	Rev.	Date

ALL DRAWINGS AND WRITTEN MATERIAL APPEARING HEREIN CONSTITUTE THE ORIGINAL AND UNPUBLISHED WORK OF KOBİ KARP AIA, AND MAY NOT BE REPRODUCED, COPIED, OR DISCLOSED WITHOUT THE EXPRESS WRITTEN CONSENT OF KOBİ KARP ARCHITECTURE & INTERIOR DESIGN, INC. AIA. (©) 2020

PRIVATE RESIDENCE


Owner:  
 Name: OWNER  
 Address: OWNER ADDRESS1  
 Address: OWNER ADDRESS2  
 Tel: OWNER PHONE  
 Email: OWNER EMAIL

Consultant:  
 Name:  
 Address:  
 Tel:  
 Email:

Consultant:  
 Name:  
 Address:  
 Tel:  
 Email:


Consultant:  
 Name:  
 Address:  
 Tel:  
 Email:

Architect of Record:  
 Kobi Karp Architecture and Interior Design, Inc.  
 571 NW 28th Street,  
 Miami, Florida 33127 USA  
 Tel: +1(305) 573 1818  
 Fax: +1(305) 573 3766

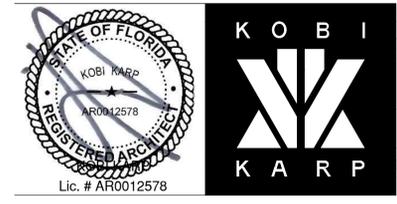

SITE PLAN

Date	04/28/2021	Sheet No.	SP1.0
Scale	1" = 3/32"		
Project			

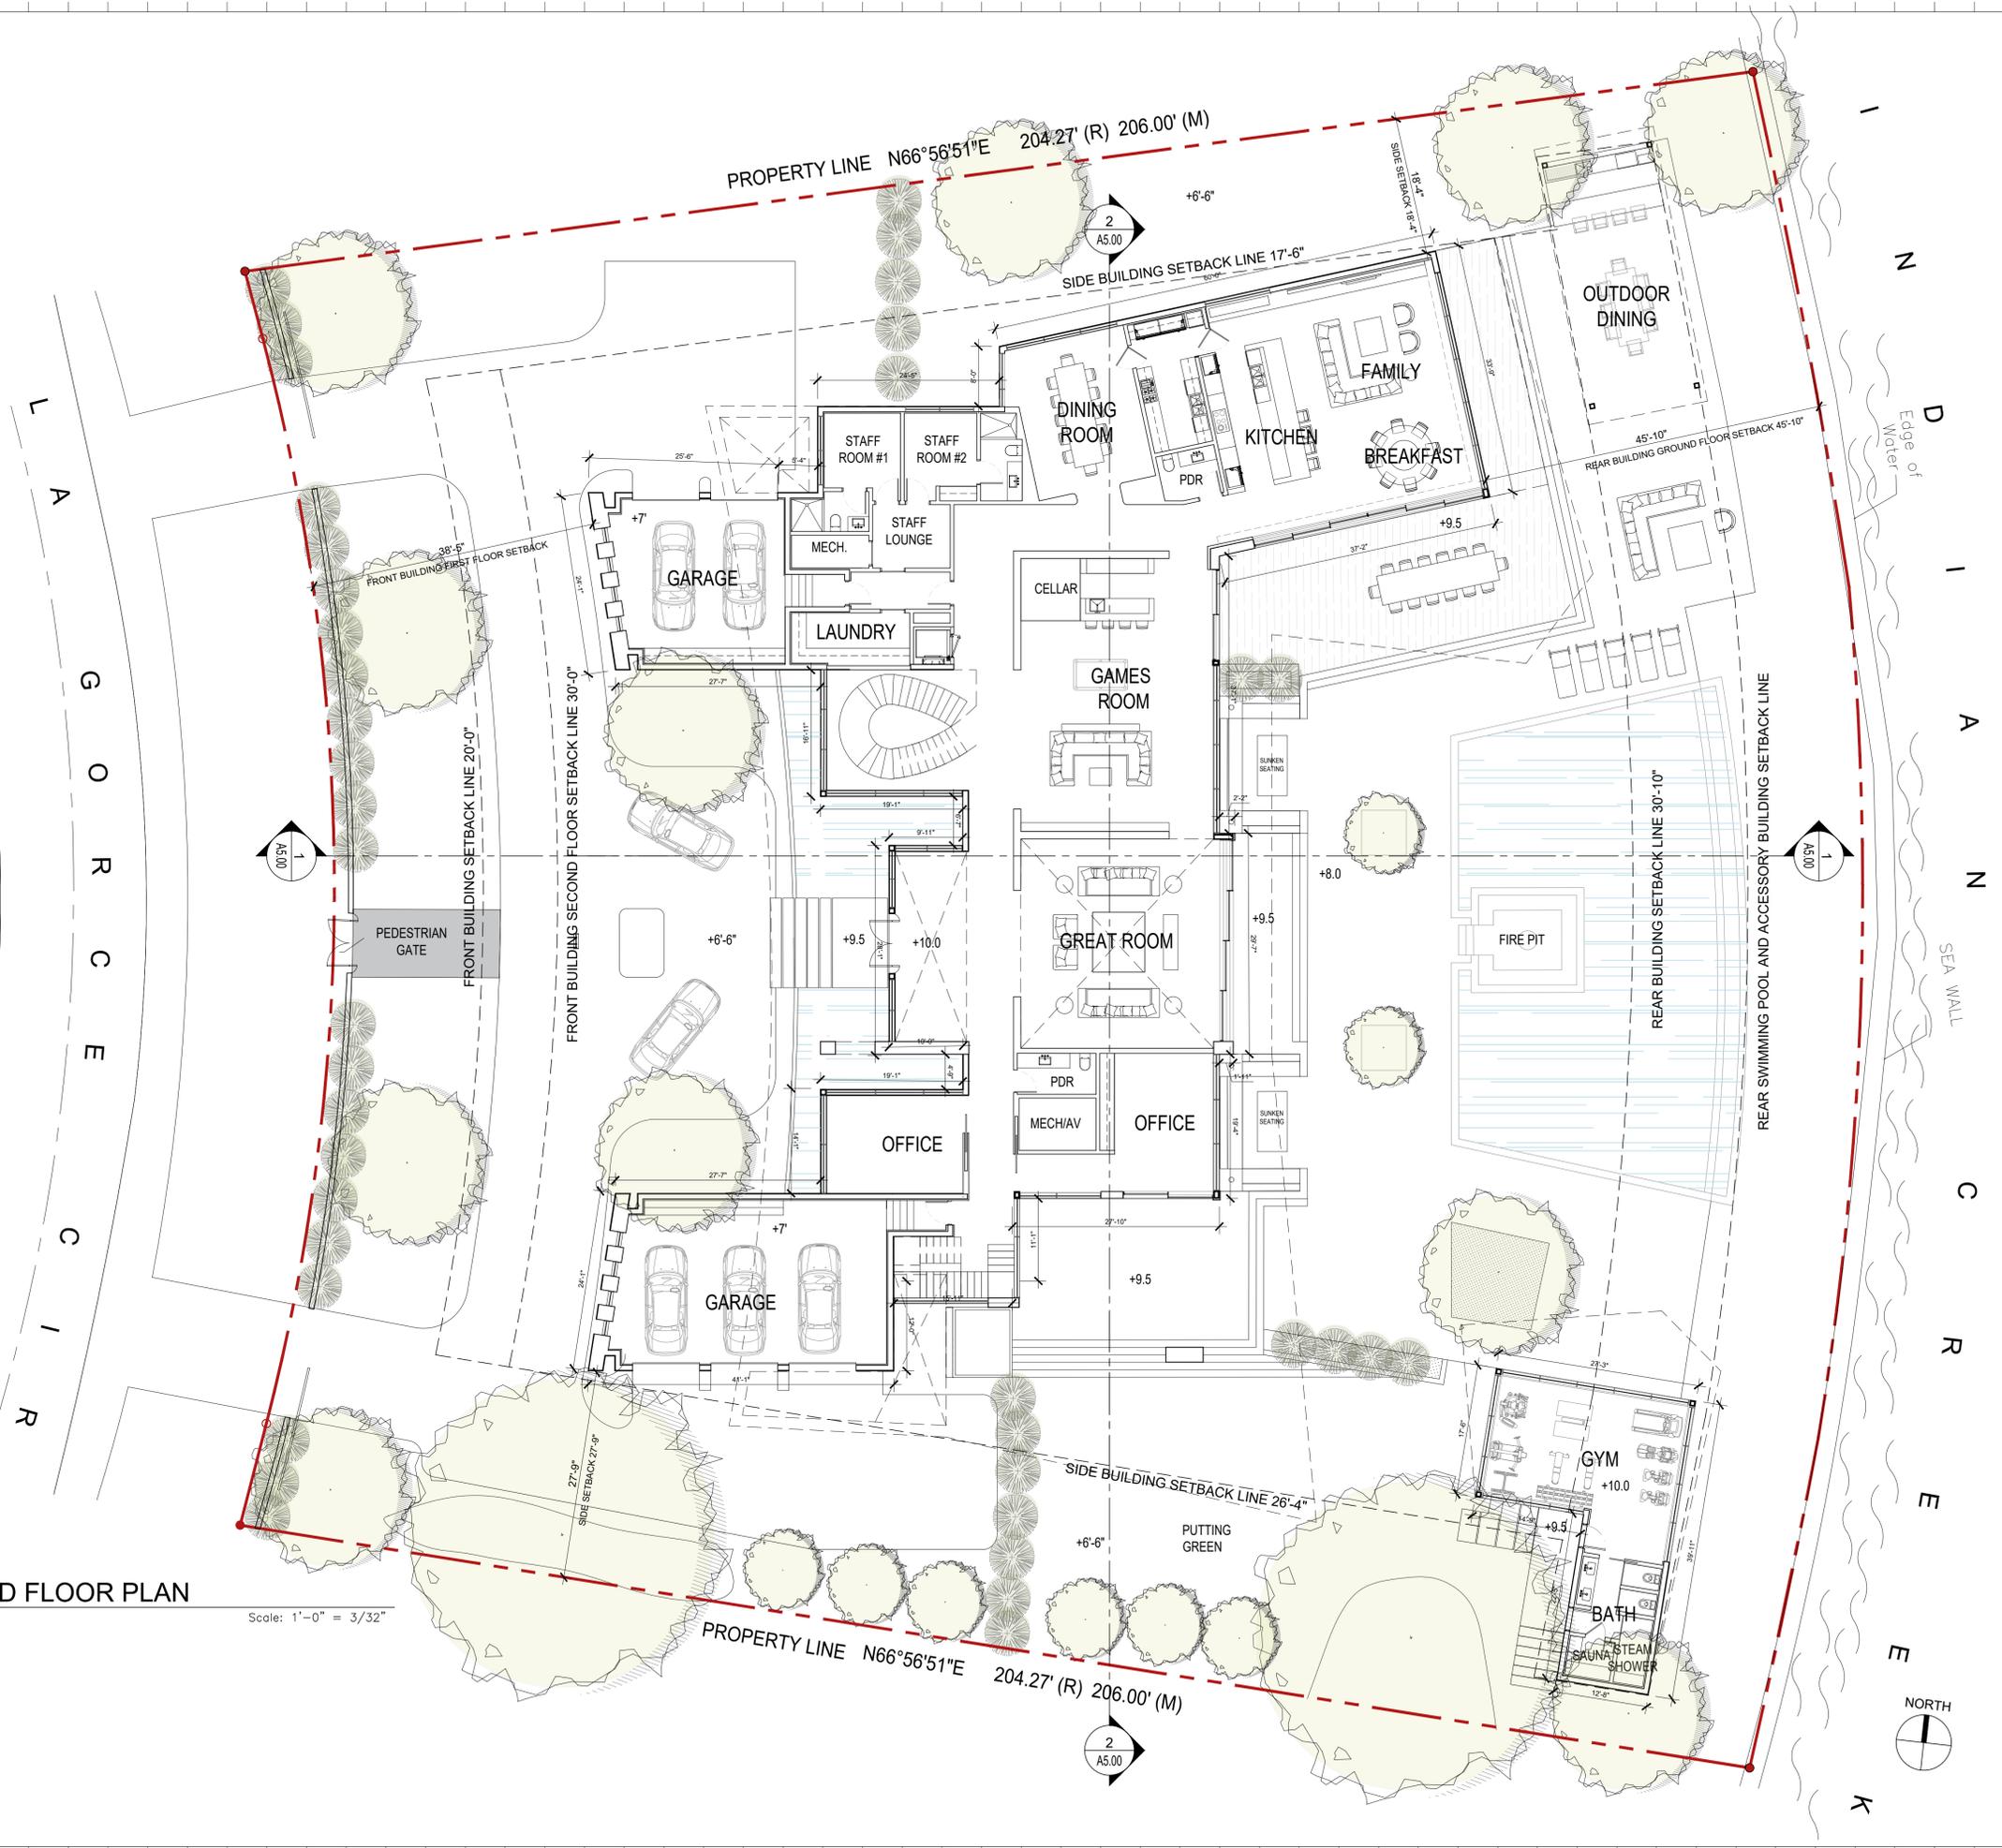

1 GROUND FLOOR PLAN

Scale: 1" = 0" = 3/32"

Rev.	Date	Rev.	Date

ALL DRAWINGS AND WRITTEN MATERIAL APPEARING HEREIN CONSTITUTE THE ORIGINAL AND UNPUBLISHED WORK OF KOB I KARP AIA, AND MAY NOT BE REPRODUCED, COPIED, OR DISCLOSED WITHOUT THE EXPRESS WRITTEN CONSENT OF KOB I KARP ARCHITECTURE & INTERIOR DESIGN, INC. AIA. (c) 2020

PRIVATE RESIDENCE

**Owner:**  
 Name: OWNER  
 Address: OWNER ADDRESS1  
 Address: OWNER ADDRESS2  
 Tel: OWNER PHONE  
 Email: OWNER EMAIL

**Consultant:**  
 Name:  
 Address:  
 Tel:  
 Email:

**Consultant:**  
 Name:  
 Address:  
 Tel:  
 Email:

**Consultant:**  
 Name:  
 Address:  
 Tel:  
 Email:

**Architect of Record:**  
 Kobi Karp Architecture and Interior Design, Inc.  
 571 NW 28th Street,  
 Miami, Florida 33127 USA  
 Tel: +1(305) 573 1818  
 Fax: +1(305) 573 3766



PROPOSED  
 Ground Floor Plan

Date	04/28/2021	Sheet No.	A1.0
Scale	1" = 3/32"		
Project			

L A G O R C E C I R



1 SECOND FLOOR PLAN

Scale: 1"=0" = 3/32"

Rev.	Date	Rev.	Date

ALL DRAWINGS AND WRITTEN MATERIAL APPEARING HEREIN CONSTITUTE THE ORIGINAL AND UNPUBLISHED WORK OF KOBİ KARP AIA, AND MAY NOT BE REPRODUCED, COPIED, OR DISCLOSED WITHOUT THE EXPRESS WRITTEN CONSENT OF KOBİ KARP ARCHITECTURE & INTERIOR DESIGN, INC. AIA (©) 2020

PRIVATE RESIDENCE


**Owner:**  
 Name: OWNER  
 Address: OWNER\_ADDRESS1  
 Address: OWNER\_ADDRESS2  
 Tel: OWNER\_PHONE  
 Email: OWNER\_EMAIL

**Consultant:**  
 Name:   
 Address:   
 Address:   
 Tel:   
 Email:

**Consultant:**  
 Name:   
 Address:   
 Address:   
 Tel:   
 Email:

**Consultant:**  
 Name:   
 Address:   
 Address:   
 Tel:   
 Email:

**Architect of Record:**  
 Kobi Karp Architecture and Interior Design, Inc.  
 571 NW 28th Street,  
 Miami, Florida 33127 USA  
 Tel: +1(305) 573 1818  
 Fax: +1(305) 573 3766

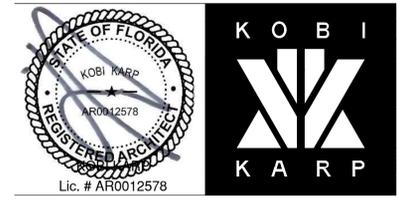

PROPOSED  
 Second Floor Plan

Date	04/28/2021	Sheet No.	A2.0
Scale	1"= 3/32"		
Project			

L  
A  
G  
O  
R  
C  
E  
C  
I  
R



1 ROOF FLOOR PLAN

Scale: 1"=0" = 3/32"

Rev.	Date	Rev.	Date

ALL DRAWINGS AND WRITTEN MATERIAL APPEARING HEREIN CONSTITUTE THE ORIGINAL AND UNPUBLISHED WORK OF KOBİ KARP AIA, AND MAY NOT BE REPRODUCED, COPIED, OR DISCLOSED WITHOUT THE EXPRESS WRITTEN CONSENT OF KOBİ KARP ARCHITECTURE & INTERIOR DESIGN, INC. AIA. (c) 2020

PRIVATE RESIDENCE

**Owner:**  
 Name: OWNER  
 Address: OWNER\_ADDRESS1  
 Address: OWNER\_ADDRESS2  
 Tel: OWNER\_PHONE  
 Email: OWNER\_EMAIL

**Consultant:**  
 Name:   
 Address:   
 Address:   
 Tel:   
 Email:

**Consultant:**  
 Name:   
 Address:   
 Address:   
 Tel:   
 Email:

**Consultant:**  
 Name:   
 Address:   
 Address:   
 Tel:   
 Email:

**Architect of Record:**  
 Kobi Karp Architecture and Interior Design, Inc.  
 571 NW 28th Street,  
 Miami, Florida 33127 USA  
 Tel: +1(305) 573-1818  
 Fax: +1(305) 573-3766



PROPOSED  
Roof Floor Plan

Date	04/28/2021	Sheet No.	A3.0
Scale	1"= 3/32"		
Project			



**1 FRONT ELEVATION**  
Scale: 1' - 0" = 3/32"



**2 LEFT SIDE ELEVATION**  
Scale: 1' - 0" = 3/32"

**ELEVATION MATERIAL Legend**

-   
 1. TRAVERTINE
-   
 2. WOOD PANEL
-   
 3. FRAMELESS GLASS RAIL
-   
 4. GUNMETAL FRAME GLAZING SYSTEM
-   
 5. PAINTED SMOOTH STUCCO WHITE
-   
 6. PAINTED SMOOTH STUCCO GRAY

Rev.	Date	Rev.	Date

**PRIVATE RESIDENCE**

**Owner:**  
Name: OWNER  
Address: OWNER\_ADDRESS1  
Address: OWNER\_ADDRESS2  
Tel: OWNER\_PHONE  
Email: OWNER\_EMAIL

**Consultant:**  
Name:                     
Address:                 
Address:                 
Tel:                       
Email:                  

**Consultant:**  
Name:                     
Address:                 
Address:                 
Tel:                       
Email:                  


**Consultant:**  
Name:                     
Address:                 
Address:                 
Tel:                       
Email:                  

**Architect of Record:**  
Kobi Karp Architecture and Interior Design, Inc.  
571 NW 28th Street,  
Miami, Florida 33127 USA  
Tel: +1(305) 573 1818  
Fax: +1(305) 573 3766



**PROPOSED Elevations**

Date	04/28/2021	Sheet No.	A4.0
Scale	1" = 3/32"		
Project			

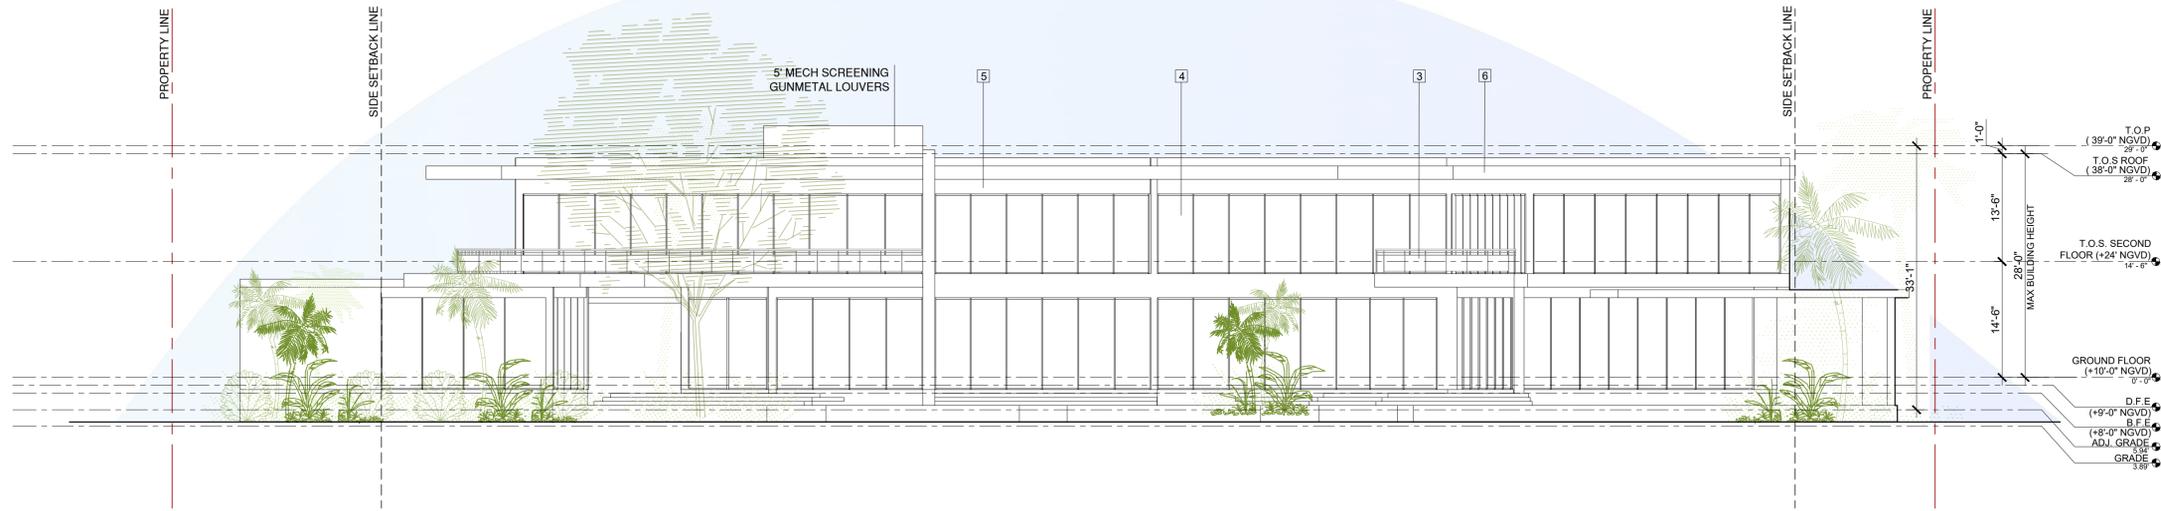

**1 REAR ELEVATION**  
Scale: 1' - 0" = 3/32"



**2 RIGHT SIDE ELEVATION**  
Scale: 1' - 0" = 3/32"

**ELEVATION MATERIAL Legend**



1. TRAVERTINE




2. WOOD PANEL



3. FRAMELESS GLASS RAIL



4. GUNMETAL FRAME GLAZING SYSTEM

 

5. PAINTED SMOOTH STUCCO WHITE



6. PAINTED SMOOTH STUCCO GRAY

Rev.	Date	Rev.	Date

ALL DRAWINGS AND WRITTEN MATERIAL APPEARING HEREIN CONSTITUTE THE ORIGINAL AND UNPUBLISHED WORK OF KOBİ KARP AIA, AND MAY NOT BE DUPLICATED, REPRODUCED, COPIED, OR DISCLOSED WITHOUT THE EXPRESS WRITTEN CONSENT OF KOBİ KARP ARCHITECTURE & INTERIOR DESIGN, INC. AIA. (c) 2020

**PRIVATE RESIDENCE**

**Owner:**  
Name: OWNER  
Address: OWNER\_ADDRESS1  
Address: OWNER\_ADDRESS2  
Tel: OWNER\_PHONE  
Email: OWNER\_EMAIL

**Consultant:**  
Name:  
Address:  
Tel:  
Email:

**Consultant:**  
Name:  
Address:  
Tel:  
Email:


**Consultant:**  
Name:  
Address:  
Tel:  
Email:

**Architect of Record:**  
Kobi Karp Architecture and Interior Design, Inc.  
571 NW 28th Street,  
Miami, Florida 33127 USA  
Tel: +1(305) 573 1818  
Fax: +1(305) 573 3766



**PROPOSED Elevations**

Date	04/28/2021	Sheet No.	A4.1
Scale	1" = 3/32"		
Project			

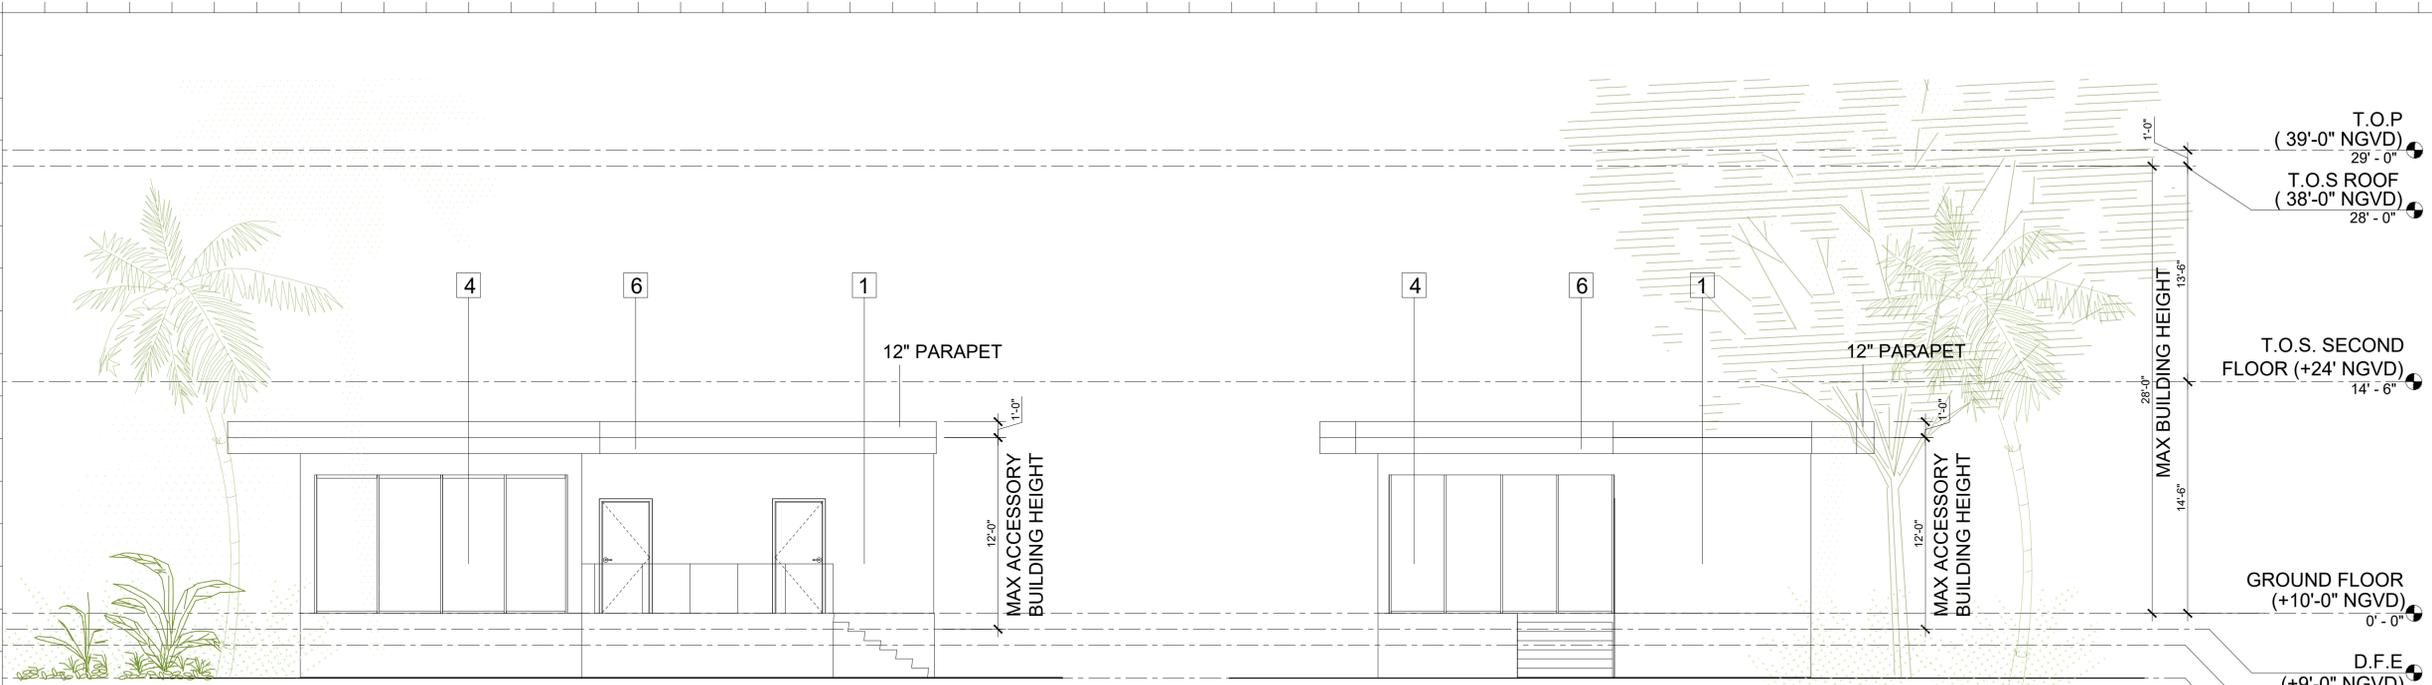

1 FRONT ELEVATION  
Scale: 1' - 0" = 3/16"

2 SIDE ELEVATION  
Scale: 1' - 0" = 3/16"



3 REAR ELEVATION  
Scale: 1' - 0" = 3/16"

4 SIDE ELEVATION  
Scale: 1' - 0" = 3/16"

T.O.P (39'-0" NGVD) 29' - 0"  
T.O.S ROOF (38'-0" NGVD) 28' - 0"  
T.O.S. SECOND FLOOR (+24' NGVD) 14' - 6"  
GROUND FLOOR (+10'-0" NGVD) 0' - 0"  
D.F.E (+9'-0" NGVD)  
B.F.E (+8'-0" NGVD)  
ADJ. GRADE 5.94'  
GRADE 3.89'

T.O.P (39'-0" NGVD) 29' - 0"  
T.O.S ROOF (38'-0" NGVD) 28' - 0"  
T.O.S. SECOND FLOOR (+24' NGVD) 14' - 6"  
GROUND FLOOR (+10'-0" NGVD) 0' - 0"  
D.F.E (+9'-0" NGVD)  
B.F.E (+8'-0" NGVD)  
ADJ. GRADE 5.94'  
GRADE 3.89'

ELEVATION MATERIAL Legend

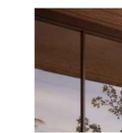 -   
1. TRAVERTINE
-   
2. WOOD PANEL
-   
3. FRAMELESS GLASS RAIL
-   
4. GUNMETAL FRAME GLAZING SYSTEM
-   
5. PAINTED SMOOTH STUCCO WHITE
-   
6. PAINTED SMOOTH STUCCO GRAY

Rev.	Date	Rev.	Date

ALL DRAWINGS AND WRITTEN MATERIAL APPEARING HEREIN CONSTITUTE THE ORIGINAL AND UNPUBLISHED WORK OF KOBİ KARP AIA, AND MAY NOT BE DUPLICATED, REPRODUCED, OR DISCLOSED WITHOUT THE EXPRESS WRITTEN CONSENT OF KOBİ KARP ARCHITECTURE & INTERIOR DESIGN, INC. AIA. (©) 2020

PRIVATE RESIDENCE

Owner:  
Name: OWNER  
Address: OWNER\_ADDRESS1  
Address: OWNER\_ADDRESS2  
Tel: OWNER\_PHONE  
Email: OWNER\_EMAIL

Consultant:  
Name:  
Address:  
Tel:  
Email:

Consultant:  
Name:  
Address:  
Tel:  
Email:

Consultant:  
Name:  
Address:  
Tel:  
Email:

Architect of Record:  
Kobi Karp Architecture and Interior Design, Inc.  
571 NW 28th Street,  
Miami, Florida 33127 USA  
Tel: +1(305) 573 1818  
Fax: +1(305) 573 3766



PROPOSED Elevations for accessory building

Date	04/28/2021	Sheet No.	A4.2
Scale	1" = 3/32"		
Project			

Rev.	Date	Rev.	Date

ALL DRAWINGS AND WRITTEN MATERIAL APPEARING HEREIN CONSTITUTE THE ORIGINAL AND UNPUBLISHED WORK OF KOBİ KARP AIA, AND MAY NOT BE DUPLICATED, REPRODUCED, COPIED, OR DISCLOSED WITHOUT THE EXPRESS WRITTEN CONSENT OF KOBİ KARP ARCHITECTURE & INTERIOR DESIGN, INC. AIA. (c) 2020

**PRIVATE RESIDENCE**

**Owner:**  
 Name: OWNER  
 Address: OWNER\_ADDRESS1  
 Address: OWNER\_ADDRESS2  
 Tel: OWNER\_PHONE  
 Email: OWNER\_EMAIL

**Consultant:**  
 Name: \_\_\_\_\_  
 Address: \_\_\_\_\_  
 Address: \_\_\_\_\_  
 Tel: \_\_\_\_\_  
 Email: \_\_\_\_\_

**Consultant:**  
 Name: \_\_\_\_\_  
 Address: \_\_\_\_\_  
 Address: \_\_\_\_\_  
 Tel: \_\_\_\_\_  
 Email: \_\_\_\_\_


**Consultant:**  
 Name: \_\_\_\_\_  
 Address: \_\_\_\_\_  
 Address: \_\_\_\_\_  
 Tel: \_\_\_\_\_  
 Email: \_\_\_\_\_

**Architect of Record:**  
 Kobi Karp Architecture and Interior Design, Inc.  
 571 NW 28th Street,  
 Miami, Florida 33127 USA  
 Tel: +1(305) 573-1818  
 Fax: +1(305) 573-3766



**PROPOSED**  
 Elevations for accessory building

Date	04/28/2021	Sheet No.	A4.3
Scale	1" = 3/32"		
Project			

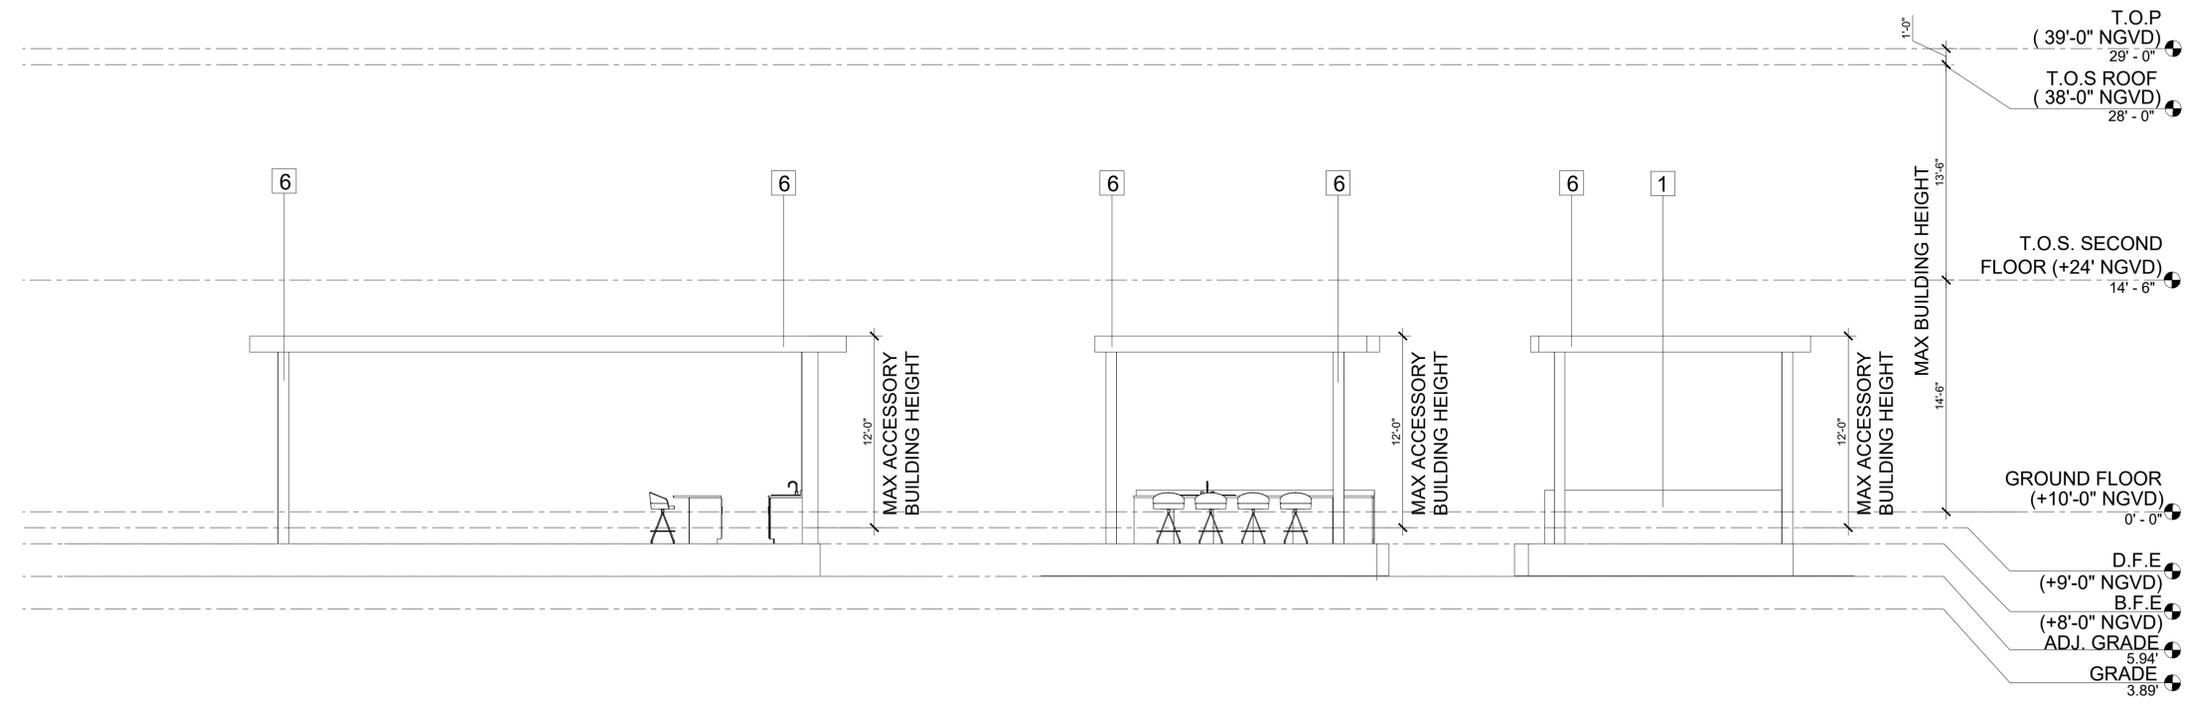


**1 SIDE ELEVATION**  
 Scale: 1' - 0" = 3/16"

**2 FRONT ELEVATION**  
 Scale: 1' - 0" = 3/16"

**3 REAR ELEVATION**  
 Scale: 1' - 0" = 3/16"

**ELEVATION MATERIAL Legend**

-   
 1. TRAVERTINE
-   
 2. WOOD PANEL
-   
 3. FRAMELESS GLASS RAIL
-   
 4. GUNMETAL FRAME GLAZING SYSTEM
-   
 5. PAINTED SMOOTH STUCCO WHITE
-   
 6. PAINTED SMOOTH STUCCO GRAY

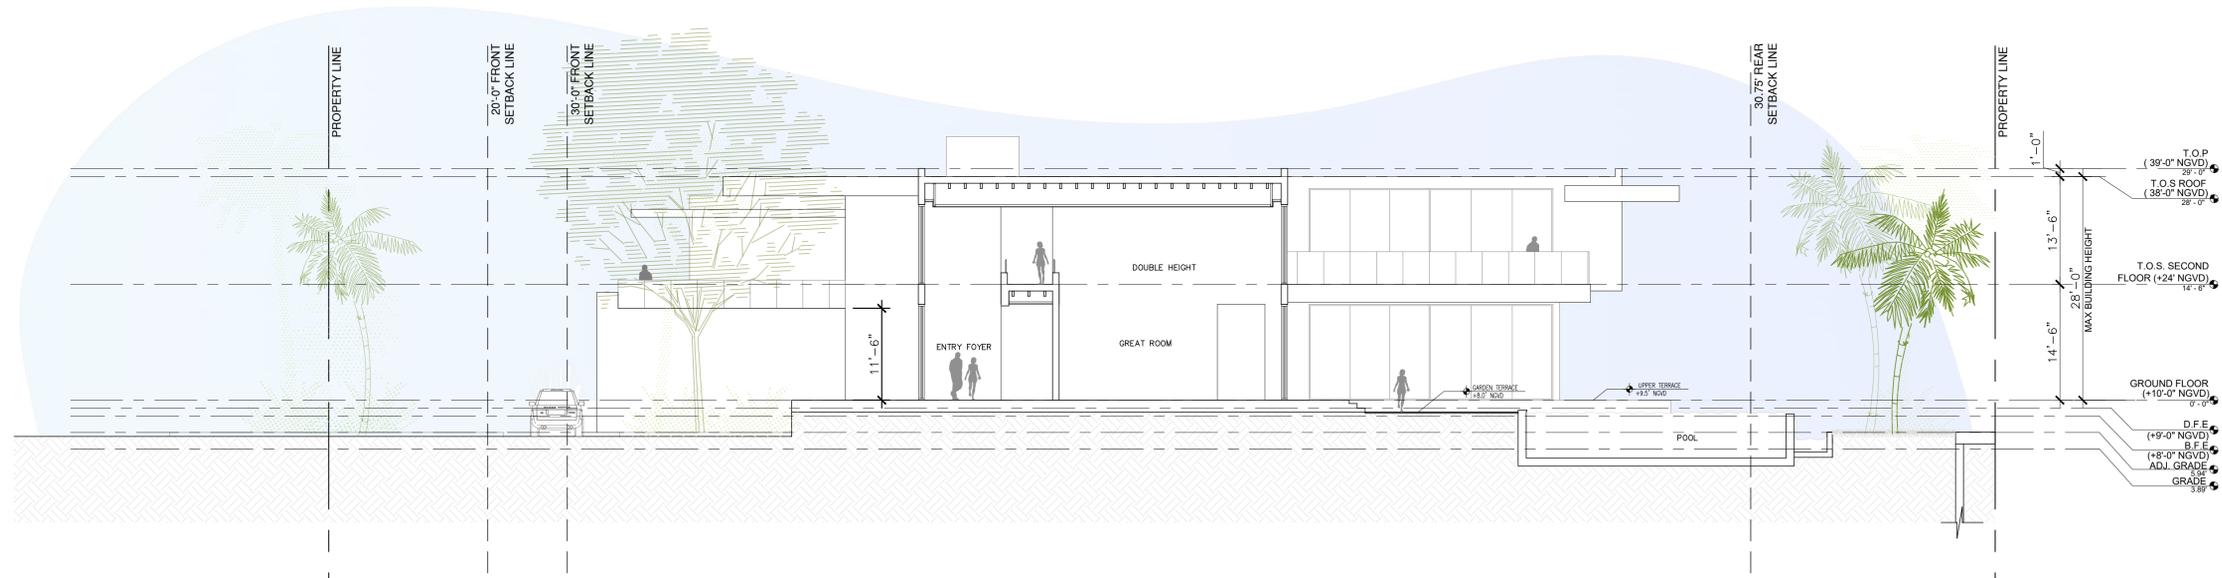

1 SECTION A-A  
Scale: 1" = 3/32"



2 SECTION B-B  
Scale: 1" = 3/32"

Rev.	Date	Rev.	Date

ALL DRAWINGS AND WRITTEN MATERIAL APPEARING HEREIN CONSTITUTE THE ORIGINAL AND UNPUBLISHED WORK OF KOBİ KARP AIA, AND MAY NOT BE REPRODUCED, COPIED, OR DISCLOSED WITHOUT THE EXPRESS WRITTEN CONSENT OF KOBİ KARP ARCHITECTURE & INTERIOR DESIGN, INC. AIA. (c) 2020

PRIVATE RESIDENCE

**Owner:**  
Name: OWNER  
Address: OWNER\_ADDRESS1  
Address: OWNER\_ADDRESS2  
Tel: OWNER\_PHONE  
Email: OWNER\_EMAIL

**Consultant:**  
Name:  
Address:  
Address:  
Tel:  
Email:

**Consultant:**  
Name:  
Address:  
Address:  
Tel:  
Email:


**Consultant:**  
Name:  
Address:  
Address:  
Tel:  
Email:

**Architect of Record:**  
Kobi Karp Architecture and Interior Design, Inc.  
571 NW 28th Street,  
Miami, Florida 33127 USA  
Tel: +1(305) 573 1818  
Fax: +1(305) 573 3766




PROPOSED Sections


Date	04/28/2021	Sheet No.	A5.0
Scale	1" = 3/32"		
Project			

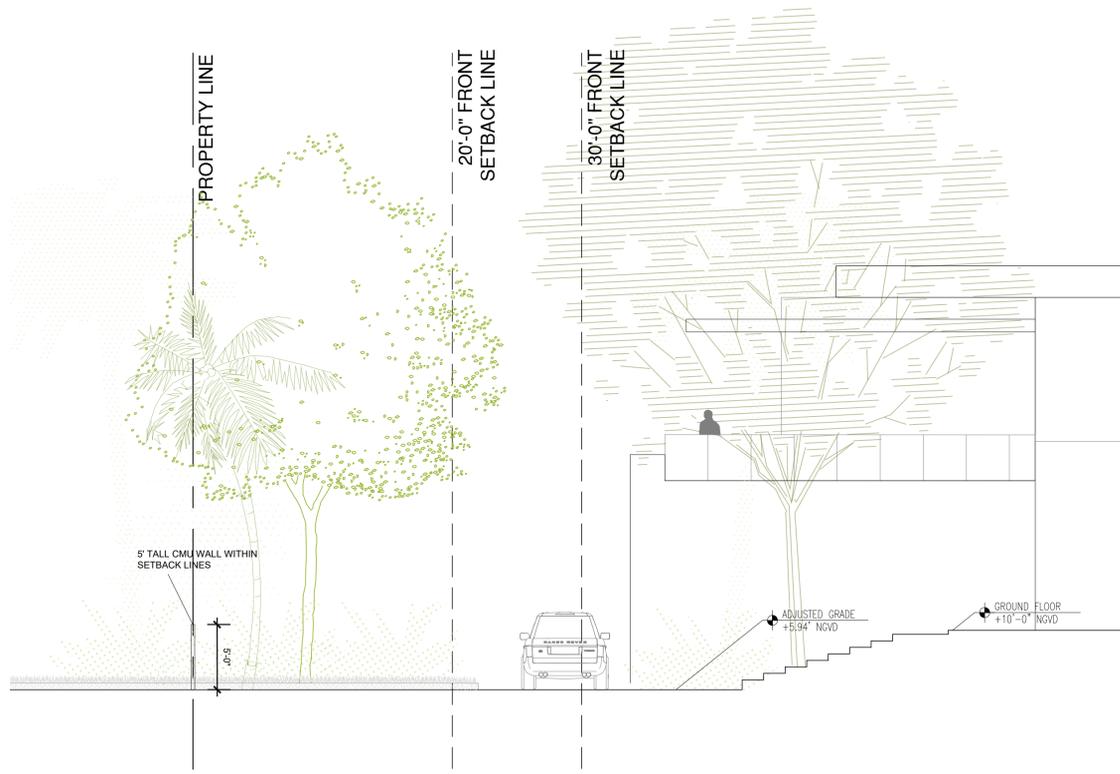


1 SECTION A-A  
Scale: 1" = 1/8"

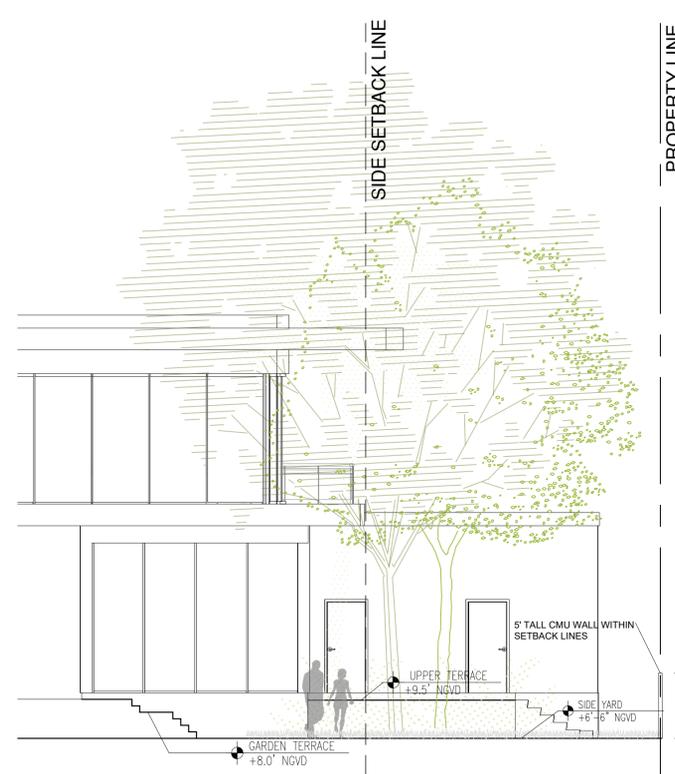


3 SECTION C-C  
Scale: 1" = 1/8"

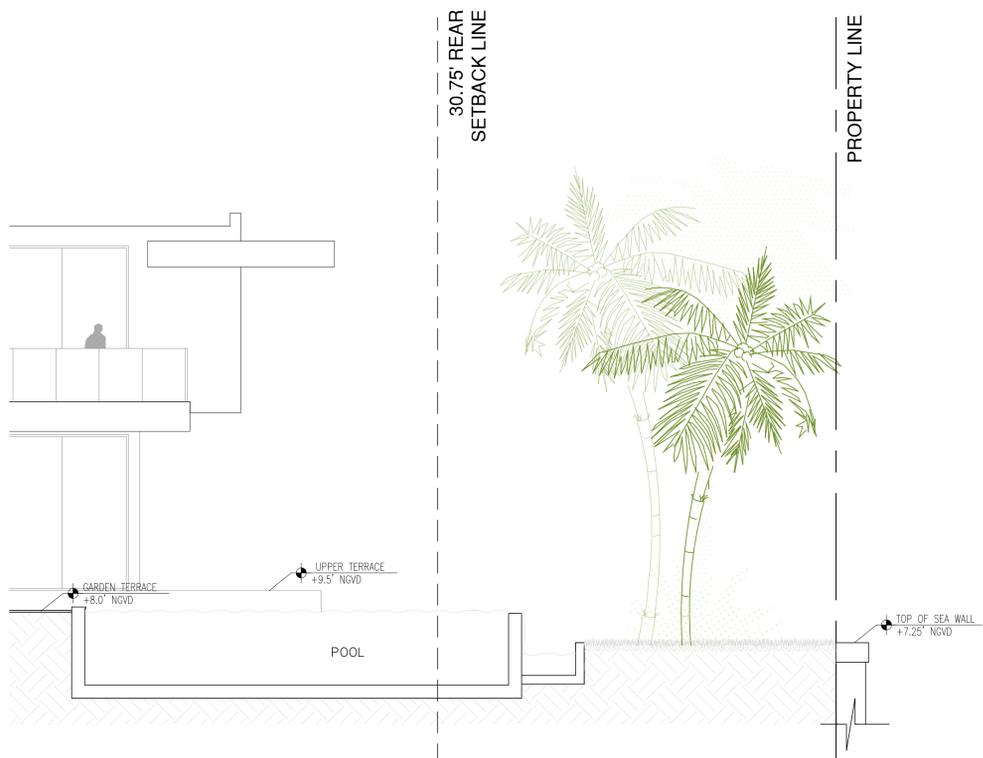

2 SECTION B-B  
Scale: 1" = 1/8"

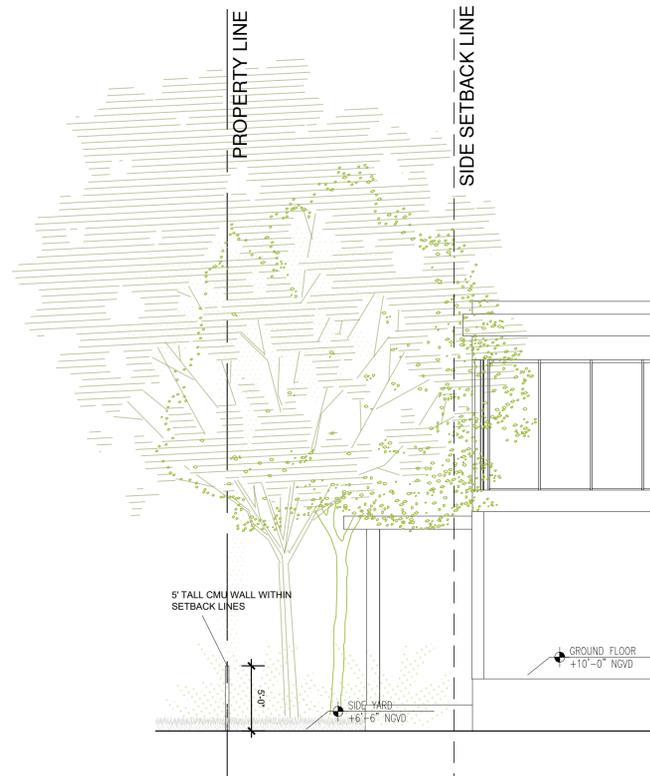

4 SECTION D-D  
Scale: 1" = 1/8"

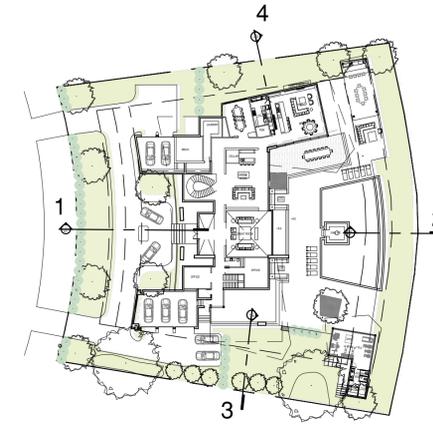

A KEY PLAN  
Scale: N.T.S

Rev.	Date	Rev.	Date

ALL DRAWINGS AND WRITTEN MATERIAL APPEARING HEREIN CONSTITUTE THE ORIGINAL AND UNPUBLISHED WORK OF KOBİ KARP AIA, AND MAY NOT BE REPRODUCED, COPIED, OR DISCLOSED WITHOUT THE EXPRESS WRITTEN CONSENT OF KOBİ KARP ARCHITECTURE & INTERIOR DESIGN, INC. AIA (©) 2020

PRIVATE RESIDENCE

Owner:  
Name: OWNER  
Address: OWNER\_ADDRESS1  
Address: OWNER\_ADDRESS2  
Tel: OWNER\_PHONE  
Email: OWNER\_EMAIL

Consultant:  
Name:  
Address:  
Tel:  
Email:

Consultant:  
Name:  
Address:  
Tel:  
Email:

Consultant:  
Name:  
Address:  
Tel:  
Email:

Architect of Record:  
Kobi Karp Architecture and Interior Design, Inc.  
571 NW 28th Street,  
Miami, Florida 33127 USA  
Tel: +1(305) 573 1818  
Fax: +1(305) 573 3766



YARD  
Elevations

Date	04/28/2021	Sheet No.	A5.1
Scale	1" = 3/32"		
Project			



92 LA GORCE CIRCLE - MIAMI BEACH, FL

© The work product provided by Kobi Karp Architecture and Interior Design, Inc. is the sole property of Kobi Karp Architecture and Interior Design, Inc. The work product may not be used without the expressed written consent of Kobi Karp Architecture and Interior Design, Inc (KKAID)



WWW.KOBIKARP.COM

Rev.	Date	Rev.	Date

ALL DRAWINGS AND WRITTEN MATERIAL APPEARING HEREIN CONSTITUTE THE ORIGINAL AND UNPUBLISHED WORK OF Kobi KARP AIA, AND MAY NOT BE REPRODUCED, COPIED, OR DISCLOSED WITHOUT THE EXPRESS WRITTEN CONSENT OF Kobi KARP ARCHITECTURE & INTERIOR DESIGN, INC. AIA (©) 2020

**PRIVATE RESIDENCE**

**Owner:**  
 Name: OWNER  
 Address: OWNER\_ADDRESS1  
 Address: OWNER\_ADDRESS2  
 Tel: OWNER\_PHONE  
 Email: OWNER\_EMAIL

**Consultant:**  
 Name:  
 Address:  
 Address:  
 Tel:  
 Email:

**Consultant:**  
 Name:  
 Address:  
 Address:  
 Tel:  
 Email:

**Consultant:**  
 Name:  
 Address:  
 Address:  
 Tel:  
 Email:

**Architect of Record:**  
 Kobi Karp Architecture and Interior Design, Inc.  
 571 NW 28th Street,  
 Miami, Florida 33127 USA  
 Tel: +1(305) 573 1818  
 Fax: +1(305) 573 3766

Lic. # AR0012578

**RENDERINGS**  
 Front

Date	04/28/2021	Sheet No.	A6.0
Scale	1" = 3/32"		
Project			

**1 FRONT RENDERING**

Scale: N.T.S



92 LA GORCE CIRCLE - MIAMI BEACH, FL

© The work product provided by Kobi Karp Architecture and Interior Design, Inc. is the sole property of Kobi Karp Architecture and Interior Design, Inc. The work product may not be used without the expressed written consent of Kobi Karp Architecture and Interior Design, Inc (KKAID)



Rev.	Date	Rev.	Date

ALL DRAWINGS AND WRITTEN MATERIAL APPEARING HEREIN CONSTITUTE THE ORIGINAL AND UNPUBLISHED WORK OF Kobi KARP AIA, AND MAY NOT BE REPRODUCED, COPIED, OR DISCLOSED WITHOUT THE EXPRESS WRITTEN CONSENT OF Kobi KARP ARCHITECTURE & INTERIOR DESIGN, INC. AIA. (©) 2020

**PRIVATE RESIDENCE**

**Owner:**  
 Name: OWNER  
 Address: OWNER\_ADDRESS1  
 Address: OWNER\_ADDRESS2  
 Tel: OWNER\_PHONE  
 Email: OWNER\_EMAIL

**Consultant:**  
 Name:  
 Address:  
 Address:  
 Tel:  
 Email:

**Consultant:**  
 Name:  
 Address:  
 Address:  
 Tel:  
 Email:

**Consultant:**  
 Name:  
 Address:  
 Address:  
 Tel:  
 Email:

**Architect of Record:**  
 Kobi Karp Architecture and Interior Design, Inc.  
 571 NW 28th Street,  
 Miami, Florida 33127 USA  
 Tel: +1(305) 573 1818  
 Fax: +1(305) 573 3766

**RENDERINGS**  
 Front

Date	04/28/2021	Sheet No.	A6.1
Scale	1"= 3/32"		
Project			

**1 FRONT RENDERING**

Scale: N.T.S



92 LA GORCE CIRCLE - MIAMI BEACH, FL

© The work product provided by Kobi Karp Architecture and Interior Design, Inc. is the sole property of Kobi Karp Architecture and Interior Design, Inc. The work product may not be used without the expressed written consent of Kobi Karp Architecture and Interior Design, Inc. (KKAID)



Rev.	Date	Rev.	Date

ALL DRAWINGS AND WRITTEN MATERIAL APPEARING HEREIN CONSTITUTE THE ORIGINAL AND UNPUBLISHED WORK OF Kobi KARP AIA, AND MAY NOT BE REPRODUCED, COPIED, OR DISCLOSED WITHOUT THE EXPRESS WRITTEN CONSENT OF Kobi KARP ARCHITECTURE & INTERIOR DESIGN, INC. AIA. (©) 2020

**PRIVATE RESIDENCE**

**Owner:**  
 Name: OWNER  
 Address: OWNER\_ADDRESS1  
 Address: OWNER\_ADDRESS2  
 Tel: OWNER\_PHONE  
 Email: OWNER\_EMAIL

**Consultant:**  
 Name:  
 Address:  
 Address:  
 Tel:  
 Email:

**Consultant:**  
 Name:  
 Address:  
 Address:  
 Tel:  
 Email:

**Consultant:**  
 Name:  
 Address:  
 Address:  
 Tel:  
 Email:

**Architect of Record:**  
 Kobi Karp Architecture and Interior Design, Inc.  
 571 NW 28th Street,  
 Miami, Florida 33127 USA  
 Tel: +1(305) 573 1818  
 Fax: +1(305) 573 3766



**RENDERINGS**  
 Rear

Date	04/28/2021	Sheet No.	A6.2
Scale	1" = 3/32"		
Project			

**1 REAR RENDERING**

Scale: N.T.S



92 LA GORCE CIRCLE - MIAMI BEACH, FL

© The work product provided by Kobi Karp Architecture and Interior Design, Inc. is the sole property of Kobi Karp Architecture and Interior Design, Inc. The work product may not be used without the expressed written consent of Kobi Karp Architecture and Interior Design, Inc (KKAID)



WWW.KOBIKARP.COM

Rev.	Date	Rev.	Date

ALL DRAWINGS AND WRITTEN MATERIAL APPEARING HEREIN CONSTITUTE THE ORIGINAL AND UNPUBLISHED WORK OF Kobi KARP AIA, AND MAY NOT BE DUPLICATED, USED, OR DISCLOSED WITHOUT THE EXPRESS WRITTEN CONSENT OF Kobi KARP ARCHITECTURE & INTERIOR DESIGN, INC. AIA. (c) 2020

PRIVATE RESIDENCE

**Owner:**  
 Name: OWNER  
 Address: OWNER\_ADDRESS1  
 Address: OWNER\_ADDRESS2  
 Tel: OWNER\_PHONE  
 Email: OWNER\_EMAIL

**Consultant:**  
 Name:  
 Address:  
 Address:  
 Tel:  
 Email:

**Consultant:**  
 Name:  
 Address:  
 Address:  
 Tel:  
 Email:

**Consultant:**  
 Name:  
 Address:  
 Address:  
 Tel:  
 Email:

**Architect of Record:**  
 Kobi Karp Architecture and Interior Design, Inc.  
 571 NW 28th Street,  
 Miami, Florida 33127 USA  
 Tel: +1(305) 573 1818  
 Fax: +1(305) 573 3766



RENDERINGS  
 Rear

Date	04/28/2021	Sheet No.	A6.3
Scale	1" = 3/32"		
Project			

1 REAR RENDERING

Scale: N.T.S




**1 FRONT ELEVATION**  
Scale: 1' - 0" = 3/32"



**2 LEFT SIDE ELEVATION**  
Scale: 1' - 0" = 3/32"

**ELEVATION MATERIAL Legend**

 -   
 1. TRAVERTINE
-   
 2. WOOD PANEL
-   
 3. FRAMELESS GLASS RAIL
-   
 4. GUNMETAL FRAME GLAZING SYSTEM
-   
 5. PAINTED SMOOTH STUCCO WHITE
-   
 6. PAINTED SMOOTH STUCCO GRAY

Rev.	Date	Rev.	Date

ALL DRAWINGS AND WRITTEN MATERIAL APPEARING HEREIN CONSTITUTE THE ORIGINAL AND UNPUBLISHED WORK OF KOBİ KARP AIA, AND MAY NOT BE REPRODUCED, COPIED, OR DISCLOSED WITHOUT THE EXPRESS WRITTEN CONSENT OF KOBİ KARP ARCHITECTURE & INTERIOR DESIGN, INC. AIA (©) 2020

**PRIVATE RESIDENCE**  
92 LA GORCE CIRCLE  
MIAMI BEACH, FL 33141

**Owner:**  
Name: OWNER  
Address: OWNER\_ADDRESS1  
Address: OWNER\_ADDRESS2  
Tel: OWNER\_PHONE  
Email: OWNER\_EMAIL

**Consultant:**  
Name:                      
Address:                  
Tel:                          
Email:                    

**Consultant:**  
Name:                      
Address:                  
Tel:                          
Email:                    

**Consultant:**  
Name:                      
Address:                  
Tel:                          
Email:                    

**Architect of Record:**  
Kobi Karp Architecture and Interior Design, Inc.  
571 NW 28th Street,  
Miami, Florida 33127 USA  
Tel: +1(305) 573 1818  
Fax: +1(305) 573 3766



Lic. # AR0012578  
**PROPOSED Elevations**

Date	05/10/2021	Sheet No.	A7.0
Scale	1" = 3/32"		
Project	2106 - 92 LA GORCE CIRCLE DRIVE		




1 REAR ELEVATION  
Scale: 1' - 0" = 3/32"



2 RIGHT SIDE ELEVATION  
Scale: 1' - 0" = 3/32"

ELEVATION MATERIAL Legend

 -   
 1. TRAVERTINE
-   
 2. WOOD PANEL
-   
 3. FRAMELESS GLASS RAIL
-   
 4. GUNMETAL FRAME GLAZING SYSTEM
-   
 5. PAINTED SMOOTH STUCCO WHITE
-   
 6. PAINTED SMOOTH STUCCO GRAY

Rev.	Date	Rev.	Date

ALL DRAWINGS AND WRITTEN MATERIAL APPEARING HEREIN CONSTITUTE THE ORIGINAL AND UNPUBLISHED WORK OF KOBİ KARP AIA, AND MAY NOT BE DUPLICATED, REPRODUCED, COPIED, OR DISCLOSED WITHOUT THE EXPRESS WRITTEN CONSENT OF KOBİ KARP ARCHITECTURE & INTERIOR DESIGN, INC. AIA (I) 2020

PRIVATE RESIDENCE  
92 LA GORCE CIRCLE  
MIAMI BEACH, FL 33141

Owner:  
Name: OWNER  
Address: OWNER\_ADDRESS1  
Address: OWNER\_ADDRESS2  
Tel: OWNER\_PHONE  
Email: OWNER\_EMAIL

Consultant:  
Name:  
Address:  
Address:  
Tel:  
Email:

Consultant:  
Name:  
Address:  
Address:  
Tel:  
Email:

Consultant:  
Name:  
Address:  
Address:  
Tel:  
Email:

Architect of Record:  
Kobi Karp Architecture and Interior Design, Inc.  
571 NW 28th Street,  
Miami, Florida 33127 USA  
Tel: +1(305) 573 1818  
Fax: +1(305) 573 3766



PROPOSED Elevations

Date	05/10/2021	Sheet No.	A7.1
Scale	1" = 3/32"		
Project	2106 - 92 LA GORCE CIRCLE DRIVE		



Rev.	Date	Rev.	Date

ALL DRAWINGS AND WRITTEN MATERIAL APPEARING HEREIN CONSTITUTE THE ORIGINAL AND UNPUBLISHED WORK OF KOBİ KARP AIA, AND MAY NOT BE REPRODUCED, COPIED, USED, OR DISCLOSED WITHOUT THE EXPRESS WRITTEN CONSENT OF KOBİ KARP ARCHITECTURE & INTERIOR DESIGN, INC. AIA (©) 2020

**PRIVATE RESIDENCE**

**Owner:**  
 Name: OWNER  
 Address: OWNER\_ADDRESS1  
 Address: OWNER\_ADDRESS2  
 Tel: OWNER\_PHONE  
 Email: OWNER\_EMAIL

**Consultant:**  
 Name:  
 Address:  
 Address:  
 Tel:  
 Email:

**Consultant:**  
 Name:  
 Address:  
 Address:  
 Tel:  
 Email:

**Consultant:**  
 Name:  
 Address:  
 Address:  
 Tel:  
 Email:

**Architect of Record:**  
 Kobi Karp Architecture and Interior Design, Inc.  
 571 NW 28th Street,  
 Miami, Florida 33127 USA  
 Tel: +1(305) 573 1818  
 Fax: +1(305) 573 3766



**AXONOMETRIC**  
 North East View

1 NORTH EAST AXO  
 Scale: N.T.S

Date	04/28/2021	Sheet No.	A8.0
Scale	1" = 3/32"		
Project			



1 NORTH WEST AXO

Scale: N.T.S

Rev.	Date	Rev.	Date

ALL DRAWINGS AND WRITTEN MATERIAL APPEARING HEREIN CONSTITUTE THE ORIGINAL AND UNPUBLISHED WORK OF KOBI KARP AIA, AND MAY NOT BE REPRODUCED, COPIED, OR DISCLOSED WITHOUT THE EXPRESS WRITTEN CONSENT OF KOBI KARP ARCHITECTURE & INTERIOR DESIGN, INC. AIA (c) 2020

PRIVATE RESIDENCE

Owner:  
 Name OWNER  
 Address OWNER\_ADDRESS1  
 Address OWNER\_ADDRESS2  
 Tel: OWNER\_PHONE  
 Email OWNER\_EMAIL

Consultant:  
 Name  
 Address  
 Tel:  
 Email

Consultant:  
 Name  
 Address  
 Tel:  
 Email

Consultant:  
 Name  
 Address  
 Tel:  
 Email

Architect of Record:  
 Kobi Karp Architecture and Interior Design, Inc.  
 571 NW 28th Street,  
 Miami, Florida 33127 USA  
 Tel: +1(305) 573 1818  
 Fax: +1(305) 573 3766



AXONOMETRIC  
 North West View

Date	04/28/2021	Sheet No.	A8.1
Scale	1" = 3/32"		
Project			



Rev.	Date	Rev.	Date

ALL DRAWINGS AND WRITTEN MATERIAL APPEARING HEREIN CONSTITUTE THE ORIGINAL AND UNPUBLISHED WORK OF KOBİ KARP AIA, AND MAY NOT BE REPRODUCED, COPIED, OR DISCLOSED WITHOUT THE EXPRESS WRITTEN CONSENT OF KOBİ KARP ARCHITECTURE & INTERIOR DESIGN, INC. AIA. (©) 2020

**PRIVATE RESIDENCE**

**Owner:**  
 Name: OWNER  
 Address: OWNER\_ADDRESS1  
 Address: OWNER\_ADDRESS2  
 Tel: OWNER\_PHONE  
 Email: OWNER\_EMAIL

**Consultant:**  
 Name:  
 Address:  
 Address:  
 Tel:  
 Email:

**Consultant:**  
 Name:  
 Address:  
 Address:  
 Tel:  
 Email:

**Consultant:**  
 Name:  
 Address:  
 Address:  
 Tel:  
 Email:

**Architect of Record:**  
 Kobi Karp Architecture and Interior Design, Inc.  
 571 NW 28th Street,  
 Miami, Florida 33127 USA  
 Tel: +1(305) 573 1818  
 Fax: +1(305) 573 3766



1 SOUTH EAST AXO

Scale: N.T.S

**AXONOMETRIC**  
 South East View

Date	04/28/2021	Sheet No.	A8.2
Scale	1"= 3/32"		
Project			



Rev.	Date	Rev.	Date

ALL DRAWINGS AND WRITTEN MATERIAL APPEARING HEREIN CONSTITUTE THE ORIGINAL AND UNPUBLISHED WORK OF KOBİ KARP AIA, AND MAY NOT BE DUPLICATED, USED, OR DISCLOSED WITHOUT THE EXPRESS WRITTEN CONSENT OF KOBİ KARP ARCHITECTURE & INTERIOR DESIGN, INC. AIA (c) 2020

**PRIVATE RESIDENCE**

**Owner:**  
 Name: OWNER  
 Address: OWNER\_ADDRESS1  
 Address: OWNER\_ADDRESS2  
 Tel: OWNER\_PHONE  
 Email: OWNER\_EMAIL

**Consultant:**  
 Name:  
 Address:  
 Tel:  
 Email:

**Consultant:**  
 Name:  
 Address:  
 Tel:  
 Email:

**Consultant:**  
 Name:  
 Address:  
 Tel:  
 Email:


**Architect of Record:**  
 Kobi Karp Architecture and Interior Design, Inc.  
 571 NW 28th Street,  
 Miami, Florida 33127 USA  
 Tel: +1(305) 573 1818  
 Fax: +1(305) 573 3766



**AXONOMETRIC**  
 South West View

1 SOUTH WEST AXO Scale: N.T.S

Date	04/28/2021	Sheet No.	A8.3
Scale	1"= 3/32"		
Project			

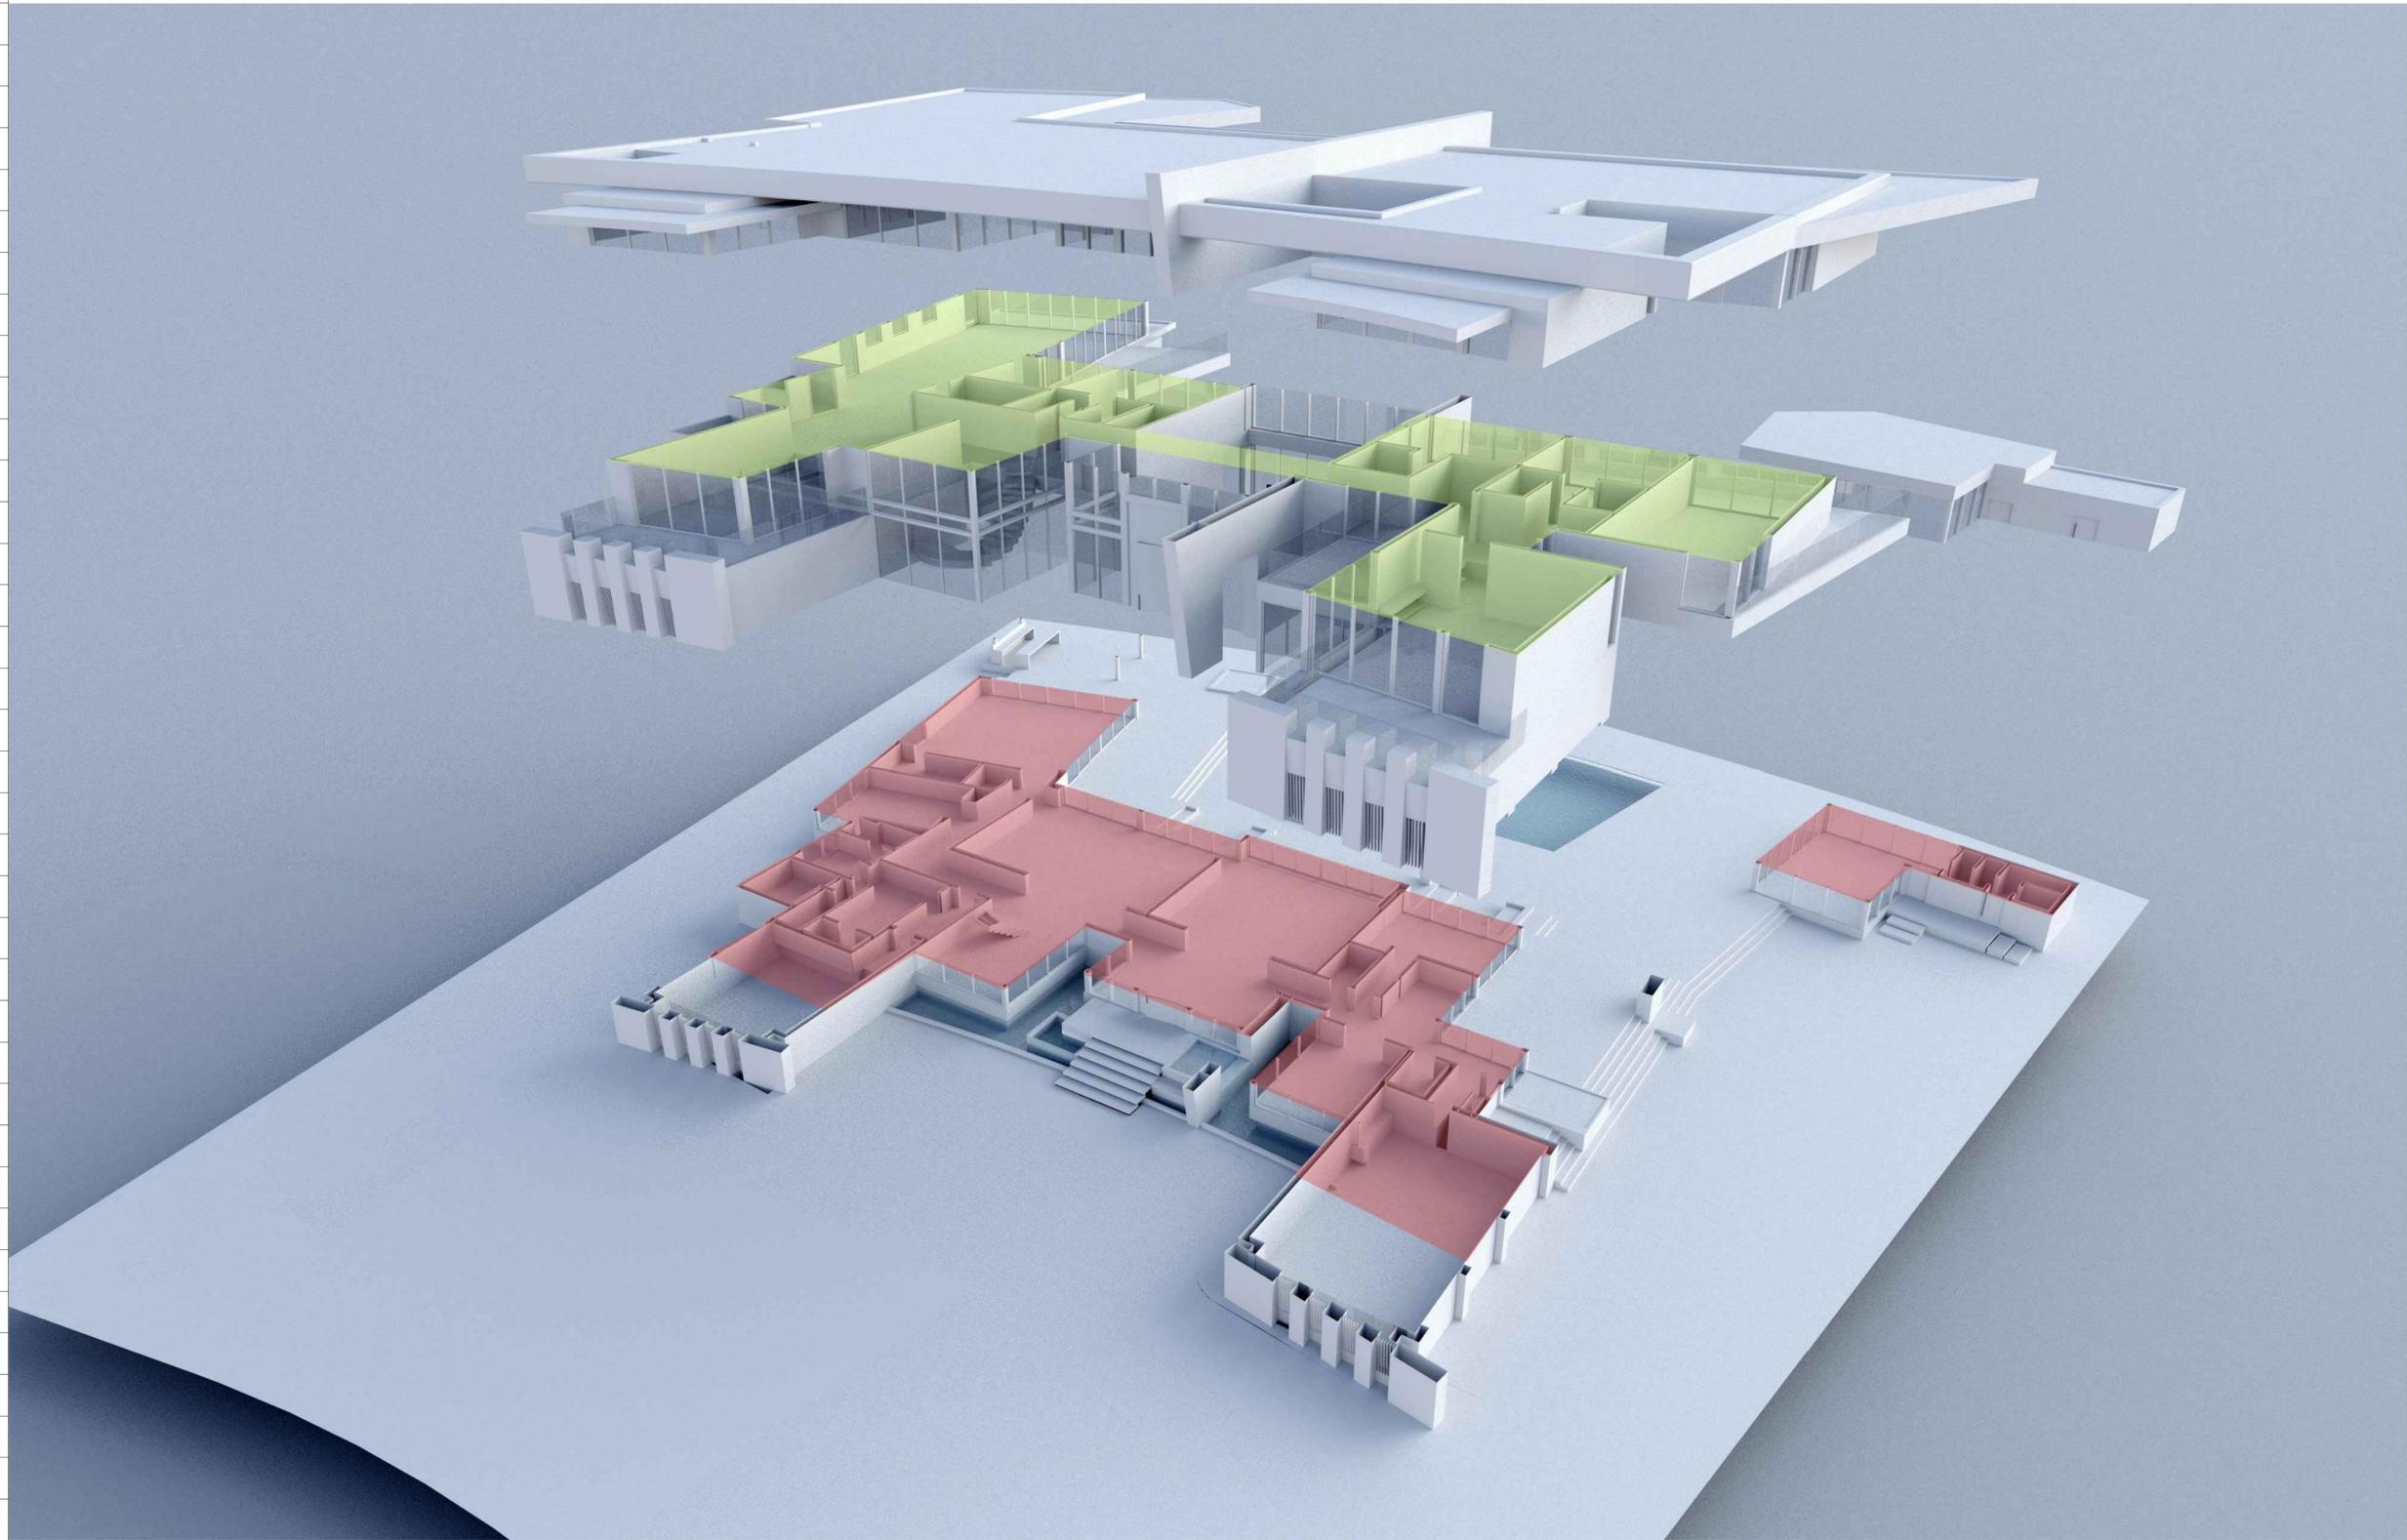

Rev.	Date	Rev.	Date

ALL DRAWINGS AND WRITTEN MATERIAL APPEARING HEREIN CONSTITUTE THE ORIGINAL AND UNPUBLISHED WORK OF KOBİ KARP AIA, AND MAY NOT BE REPRODUCED, COPIED, USED, OR DISCLOSED WITHOUT THE EXPRESS WRITTEN CONSENT OF KOBİ KARP ARCHITECTURE & INTERIOR DESIGN, INC. AIA (c) 2020

**PRIVATE RESIDENCE**

**Owner:**  
 Name: OWNER  
 Address: OWNER\_ADDRESS1  
 Address: OWNER\_ADDRESS2  
 Tel: OWNER\_PHONE  
 Email: OWNER\_EMAIL

**Consultant:**  
 Name:   
 Address:   
 Address:   
 Tel:   
 Email:

**Consultant:**  
 Name:   
 Address:   
 Address:   
 Tel:   
 Email:

**Consultant:**  
 Name:   
 Address:   
 Address:   
 Tel:   
 Email:

**Architect of Record:**  
 Kobi Karp Architecture and Interior Design, Inc.  
 571 NW 28th Street,  
 Miami, Florida 33127 USA  
 Tel: +1(305) 573 1818  
 Fax: +1(305) 573 3766



1 EXPLODED AXO Scale: N.T.S

**AXONOMETRIC**  
 Exploded

Date	04/28/2021	Sheet No.	A8.4
Scale	1"= 3/32"		
Project			