


HISTORIC RESTORATION & ADDITION  
VITRA SINGH-BHUYAN & JAGAT BHUYAN  
8430 BYRON AVE



MIK ARCHITECTURE LLC  
MATIAS DAROCH  
AS-100480  
  
1385 CORAL WAY, SUITE 202  
MIAMI, FLORIDA 33145  
+1 786 708 0880  
hi@mikarch.com

MEP ENGINEER    STRUCTURAL ENGINEER    CIVIL ENGINEER    LANDSCAPE ARCHITECT

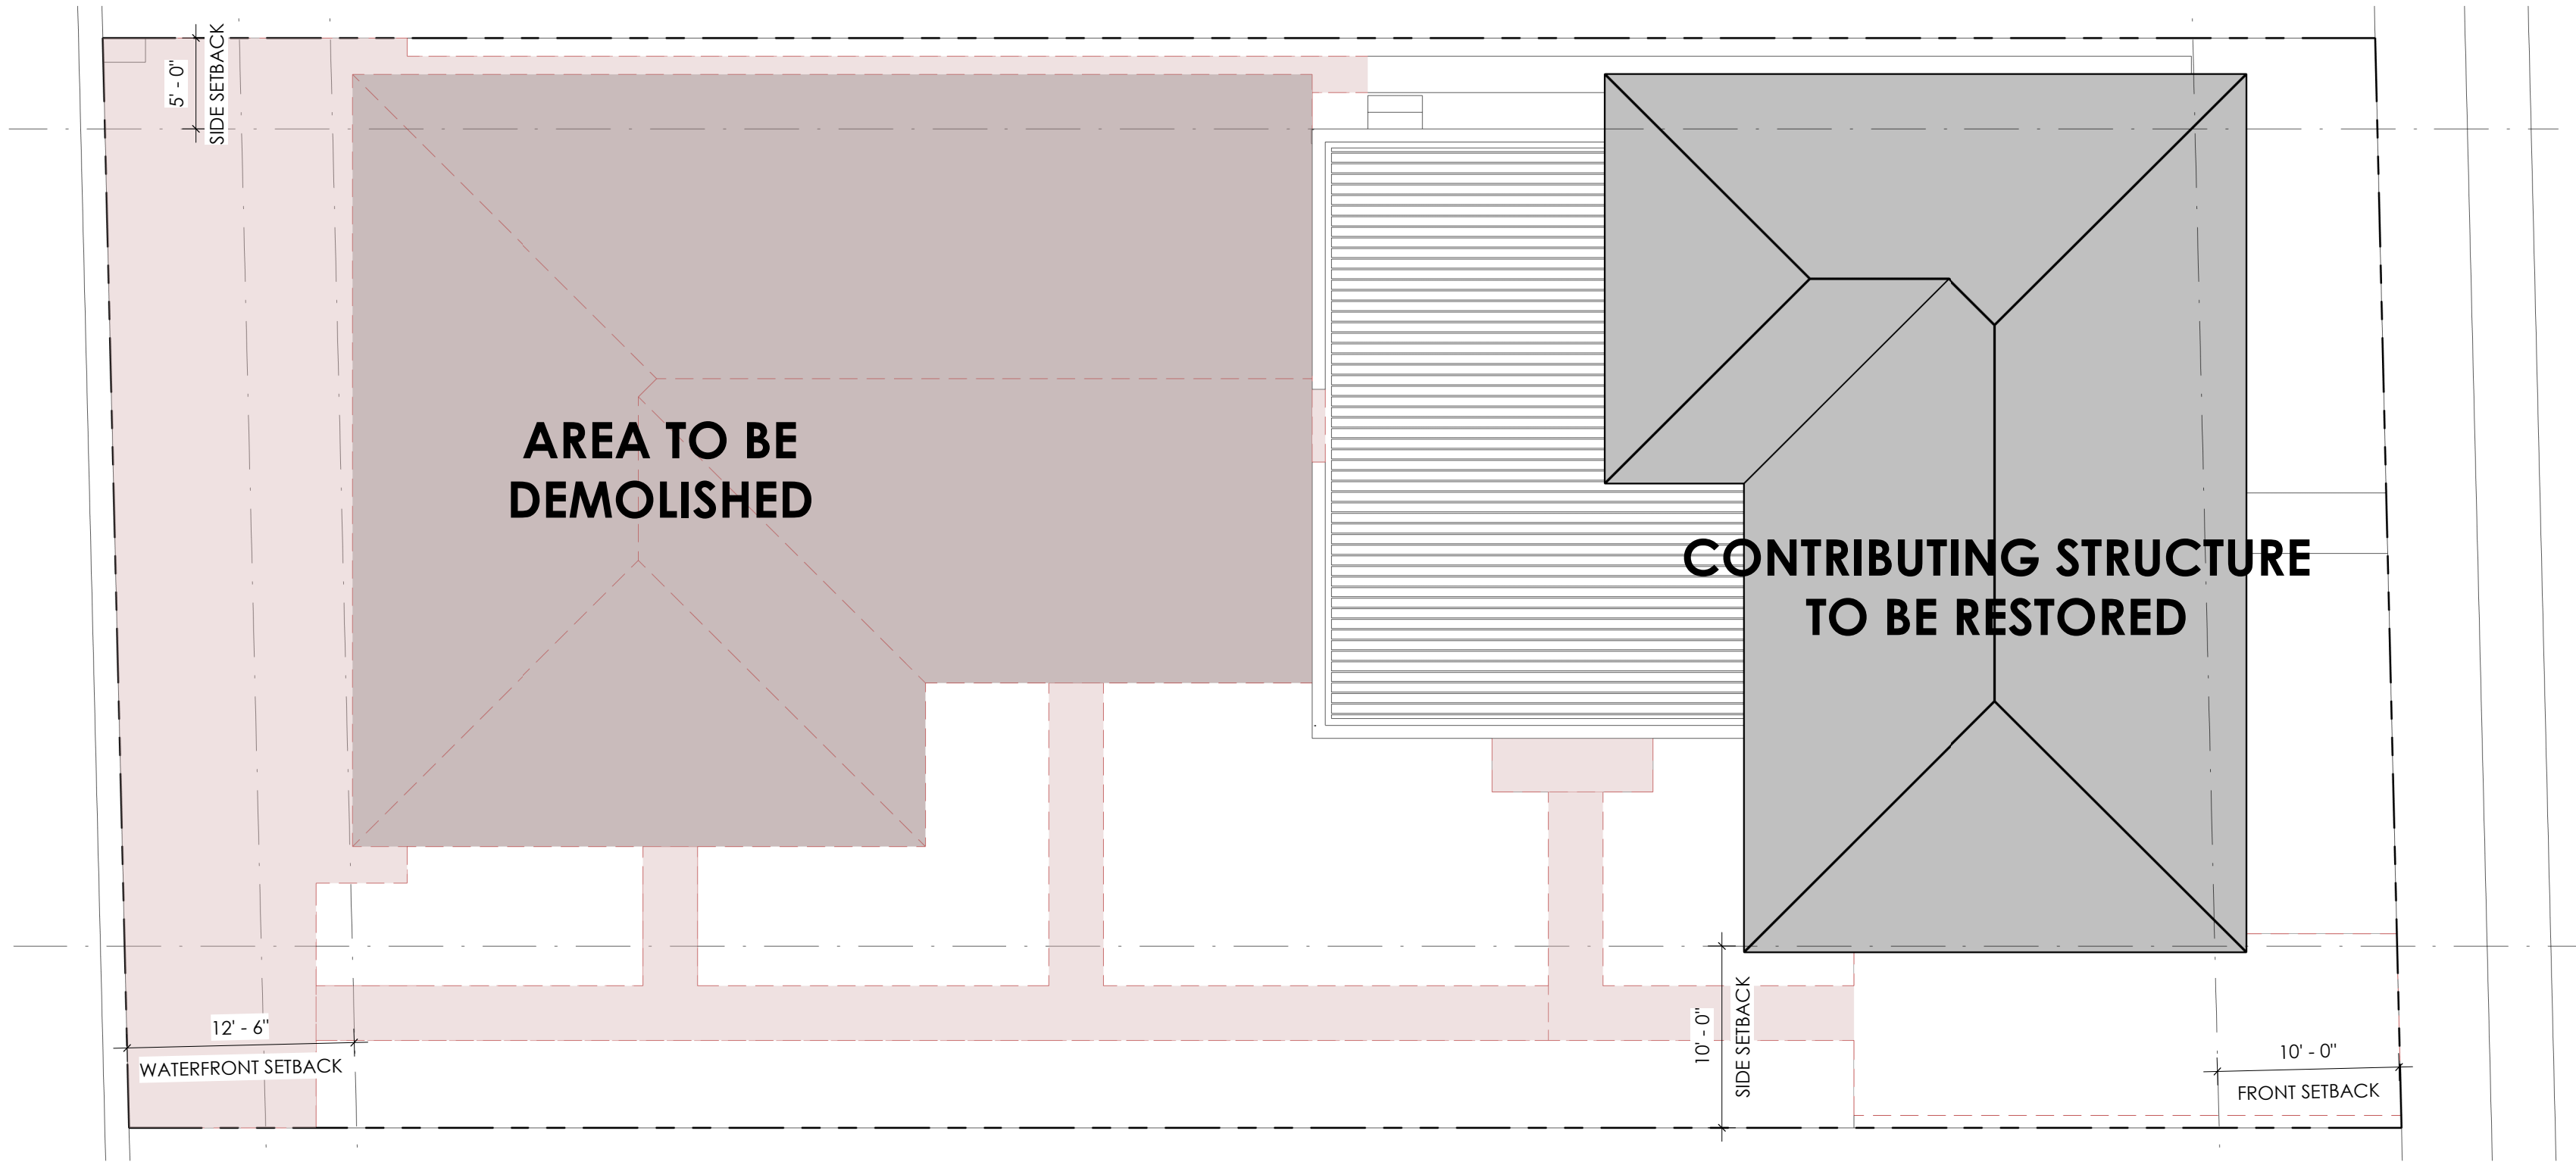

SITE PLAN

1/8" = 1'-0"

1




MIK ARCHITECTURE LLC  
MATIAS DAROCH  
AR 100480  
1380 CORAL WAY, SUITE 202  
MIAMI, FLORIDA 33145  
+1 786 708 0885  
info@mikarch.com

HISTORIC RESTORATION &  
ADDITION  
VITRA SINGH-BHUYAN & JAGAT BHUYAN  
8430 BYRON AVE MIAMI BEACH, FL

ISSUES	JUN 2021	1ST ISSUED
△		
△		
△		
△		
△		
△		
△		
△		
△		

JOB NO.	046
DRAWN BY	PA - MD - RC
CHECKED BY	MD
SCALE	AS NOTED
FROM	
LOT/BLK	AA 26003995
SHP	

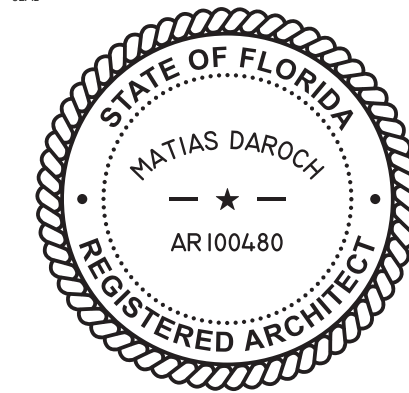

THE CONTENT OF THIS SHEET AND ALL OTHER DRAWINGS ISSUED IN THE SET ARE  
PROTECTED BY U.S. AND INTERNATIONAL COPYRIGHT LAWS. REPRODUCTION OR  
USE WITHOUT PROPER WRITTEN CONSENT IS PROHIBITED BY LAW. SEE ALSO FOR  
DETAILS.

SHEET NO.

D-100

BUILDING SITE PLAN


8/2/2022 3:02:32 PM

**HISTORIC RESTORATION &  
ADDITION**  
VITRA SINGH-BHUYAN & JAGAT BHUYAN  
8430 BYRON AVE MIAMI BEACH, FL

ISSUES  
JUN 2021 1ST ISSUED




JOB NO. 046  
DRAWN BY PA - MD - RC  
CHECKED BY MD  
SCALE AS NOTED  
FROM AA 26003995  
SHEET NO.

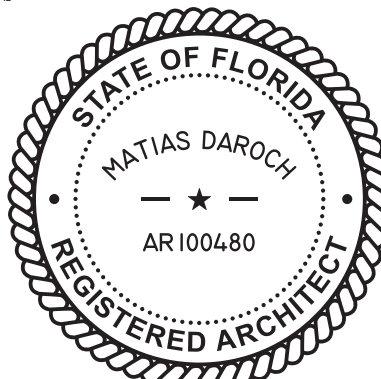

THE CONTENT OF THIS SHEET AND ALL OTHER DRAWINGS ISSUED BY THE SET ARE  
PROTECTED BY U.S. AND INTERNATIONAL COPYRIGHT LAWS. REPRODUCTION OR  
USE WITHOUT PROPER WRITTEN CONSENT IS PROHIBITED BY LAW. SEE ALSO FOR  
DETAILS.

**D-101**

BUILDING FIRST FLOOR PLAN

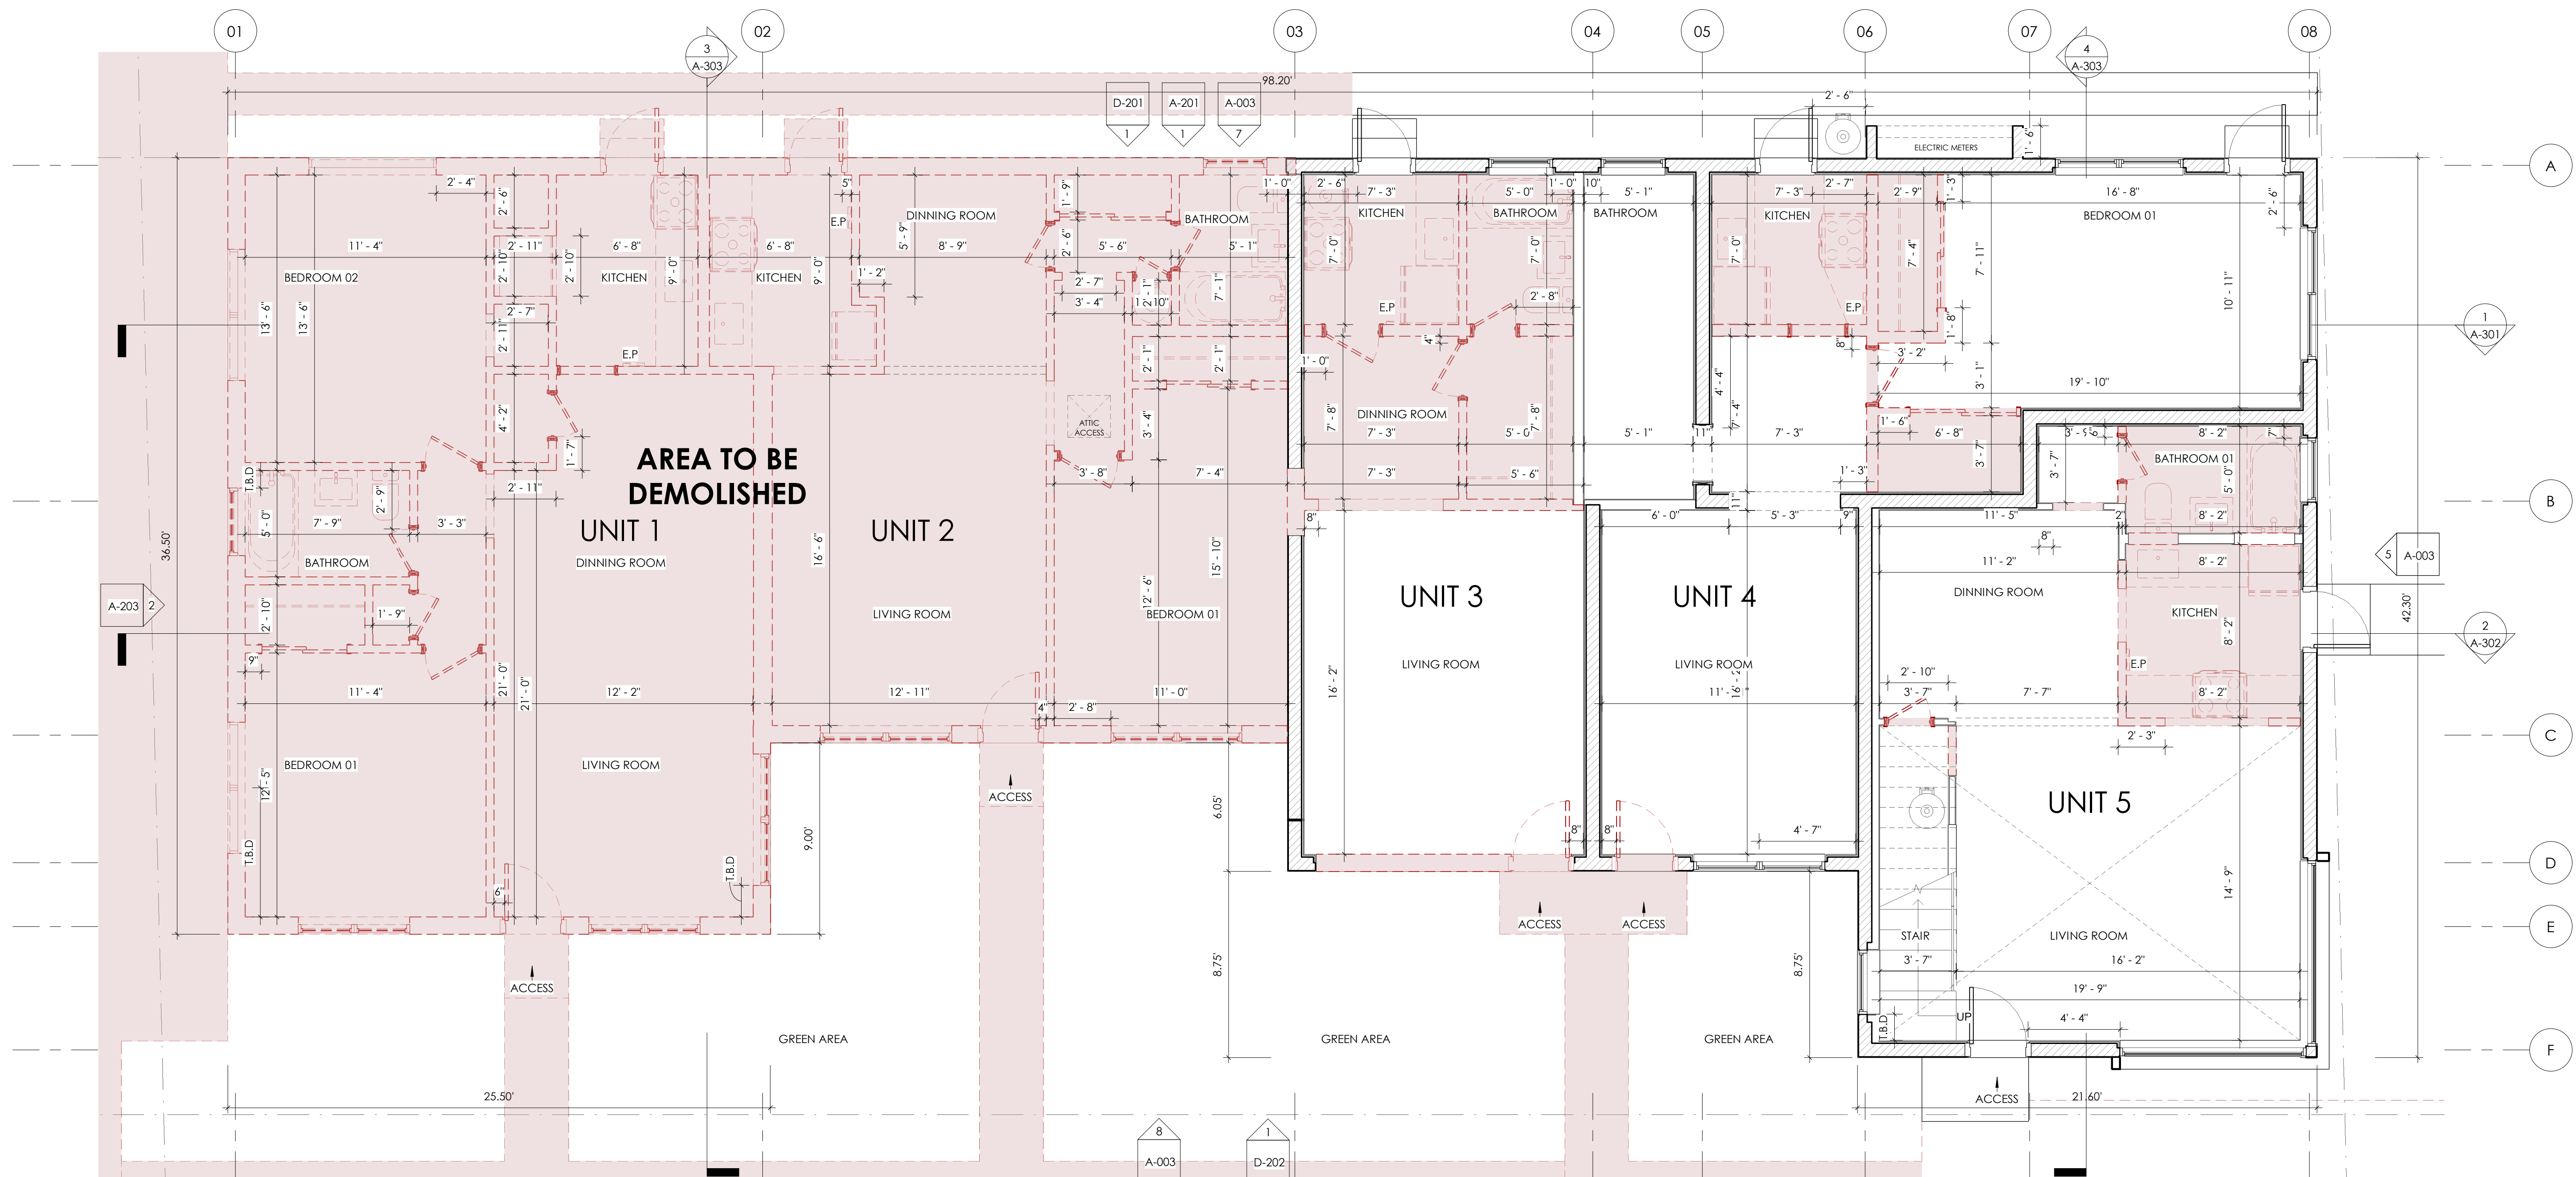

**BUILDING FIRST FLOOR PLAN**

1/4" = 1'-0"

**1**


8/2/2022 3:02:34 PM

HISTORIC RESTORATION &  
ADDITION  
VITRA SINGH-BHUYAN & JAGAT BHUYAN  
8430 BYRON AVE MIAMI BEACH, FL

ISSUES  
JUN 2021 1ST ISSUED




JOB NO. 046  
DRAWN BY PA - MD - RC  
CHECKED BY MD  
SCALE AS NOTED  
FROM AA 26003995  
SHEET NO.

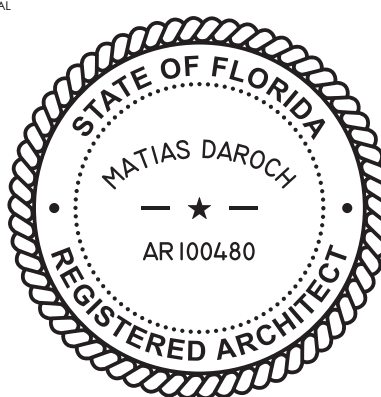

THE CONTENT OF THIS SHEET AND ALL OTHER DRAWINGS ISSUED IN THE SET ARE  
PROTECTED BY U.S. AND INTERNATIONAL COPYRIGHT LAWS. REPRODUCTION OR  
USE WITHOUT PROPER WRITTEN CONSENT IS PROHIBITED BY LAW. SEE ALSO FOR  
DETAILS.

D-102

BUILDING SECOND FLOOR PLAN

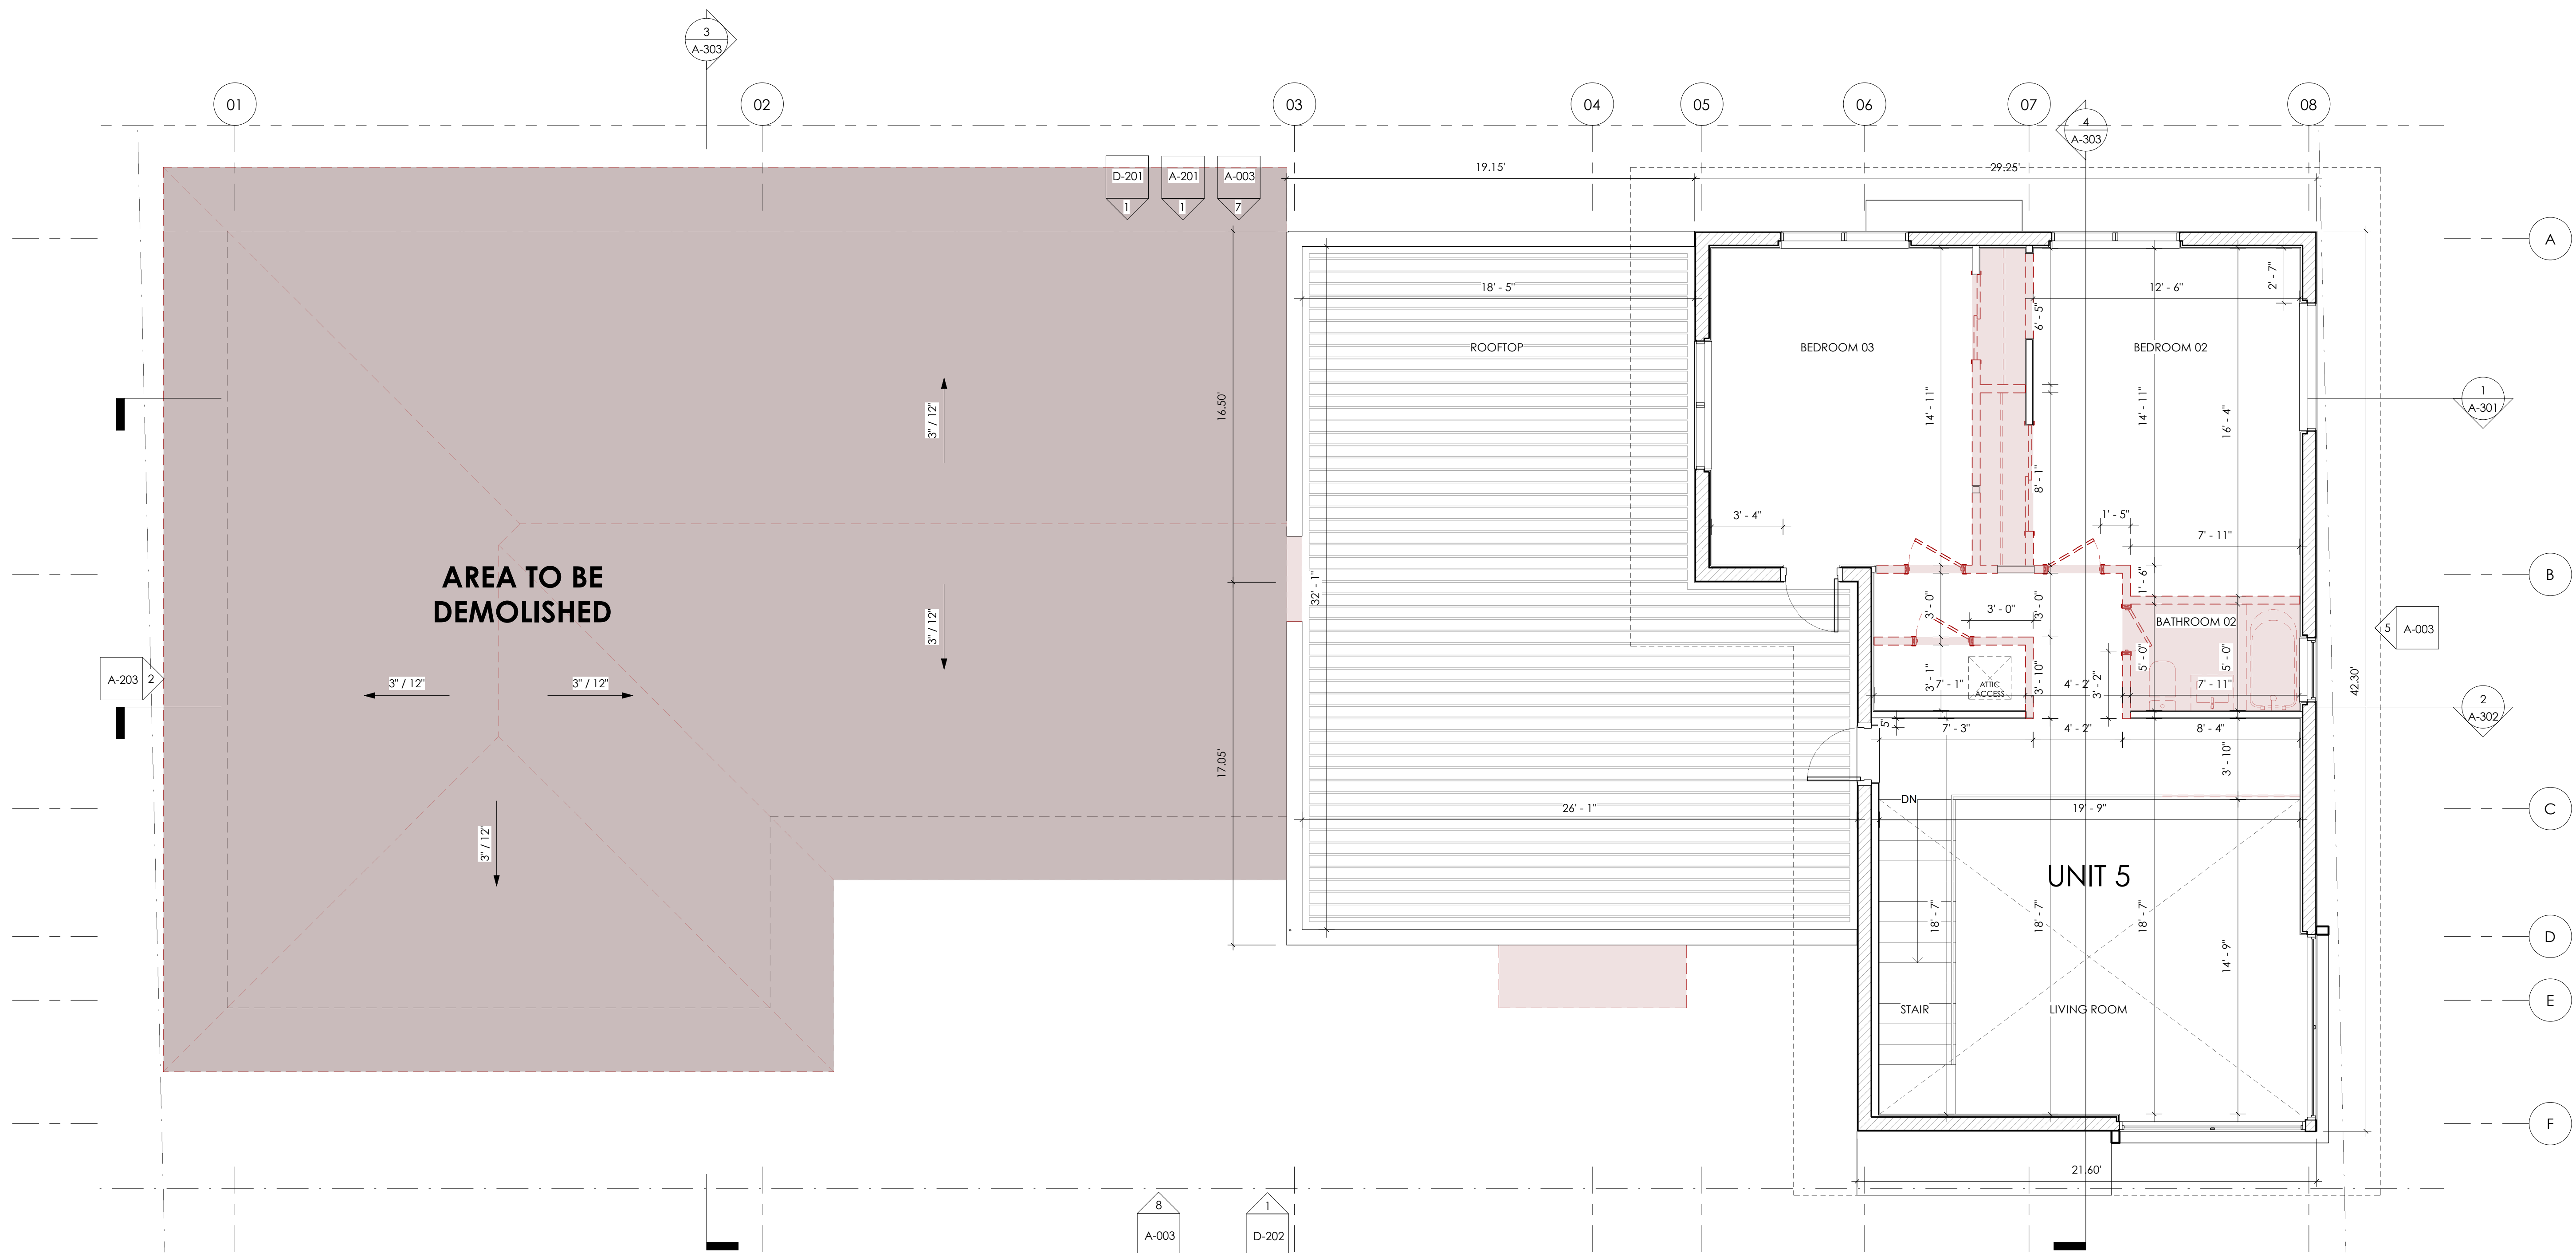

BUILDING SECOND FLOOR PLAN


1/4" = 1'-0"

1


9/2/2022 3:02:37 PM

HISTORIC RESTORATION &  
ADDITION  
VITRA SINGH-BHUYAN & JAGAT BHUYAN  
8430 BYRON AVE MIAMI BEACH, FL

ISSUES  
JUN 2021 1ST ISSUED

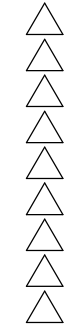

JOB NO. 046  
DRAWN BY PA - MD - RC  
CHECKED BY MD  
SCALE AS NOTED  
FROM AA 26003995  
SHEET

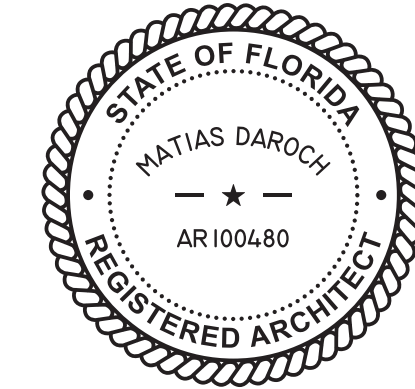


THE CONTENT OF THIS SHEET AND ALL OTHER DRAWINGS ISSUED IN THE SET ARE  
PROTECTED BY U.S. AND INTERNATIONAL COPYRIGHT LAWS. REPRODUCTION OR  
USE WITHOUT PROPER WRITTEN CONSENT IS PROHIBITED BY LAW. SEE ALSO FOR  
DETAILS.

SHEET NO.

D-103

BUILDING ROOF PLAN

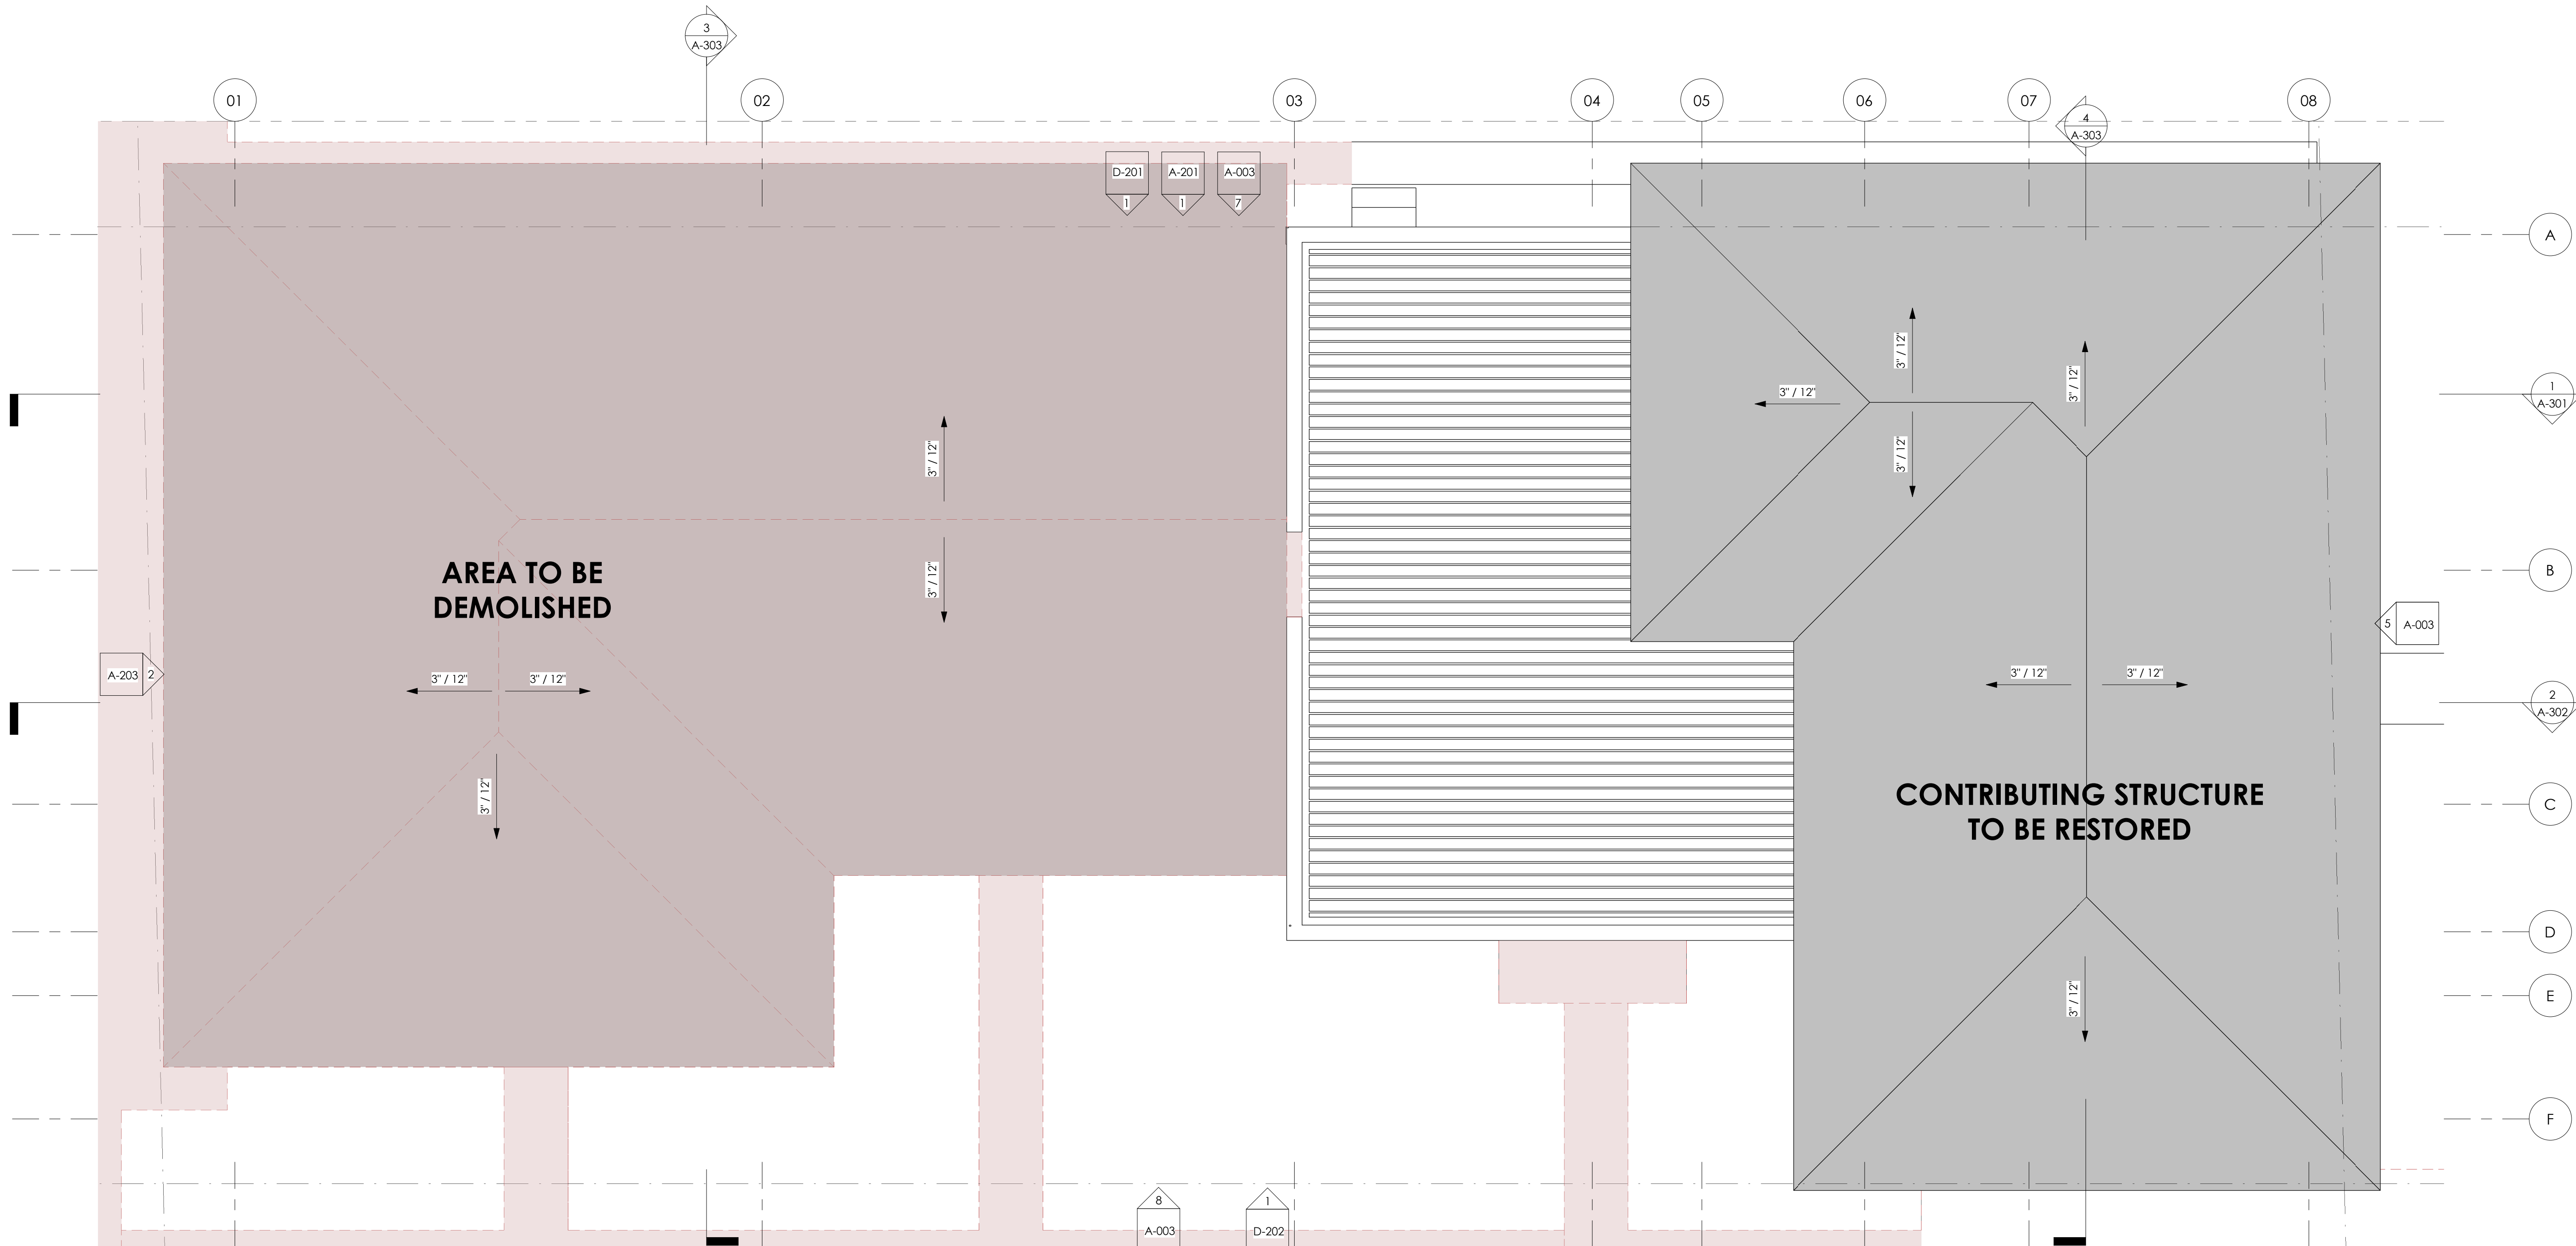


BUILDING ROOF PLAN 1  
1/4" = 1'-0"

9/2/2022 3:02:39 PM




HISTORIC RESTORATION &  
ADDITION  
VITRA SINGH-BHUYAN & JAGAT BHUYAN  
8430 BYRON AVE MIAMI BEACH, FL

ISSUES  
JUN 2021 1ST ISSUED

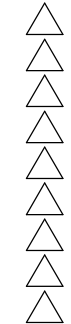

JOB NO. 046  
DRAWN BY PA - MD - RC  
CHECKED BY MD  
SCALE AS NOTED  
FROM AA 26003995  
LIC#

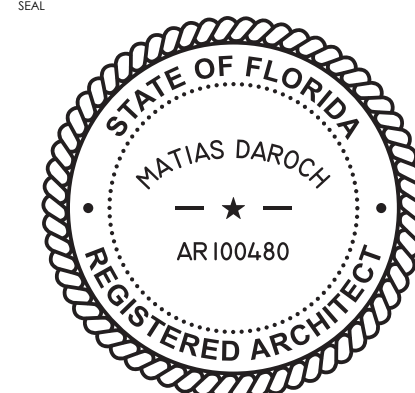


THE CONTENT OF THIS SHEET AND ALL OTHER DRAWINGS ISSUED IN THE SET ARE  
PROTECTED BY U.S. AND INTERNATIONAL COPYRIGHT LAWS. REPRODUCTION OR  
USE WITHOUT PROPER WRITTEN CONSENT IS PROHIBITED BY LAW. SEE ALSO FOR  
DETAILS.

SHEET NO.

D-201

BUILDING ELEVATIONS

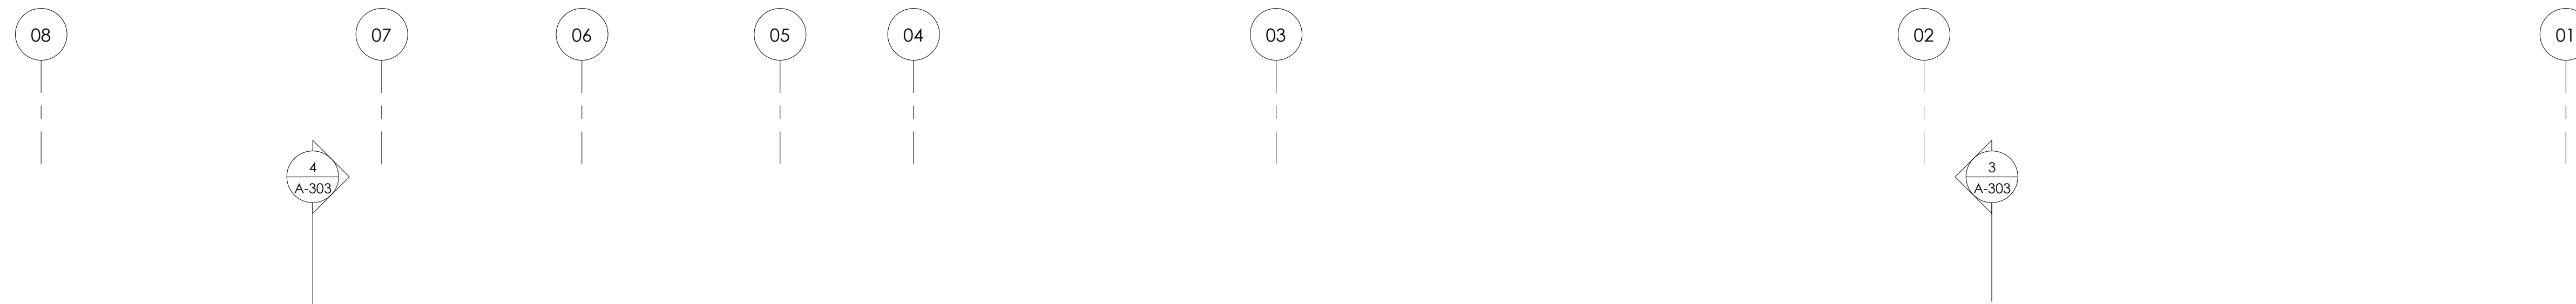

CONTRIBUTING FACADE  
TO BE RESTORED

AREA TO BE  
DEMOLISHED

3RD LEVEL  
20' - 0"  
2ND ROOF LEVEL  
18' - 6"

2ND LEVEL FFE  
9' - 7 1/4"  
2ND LEVEL  
9' - 6"  
1ST ROOF LEVEL  
8' - 6"


1ST LEVEL FFE  
0' - 1 1/4"  
1ST LEVEL  
0' - 0"

BUILDING NORTH ELEVATION

1

1/4" = 1'-0"

8/2/2022 3:02:42 PM

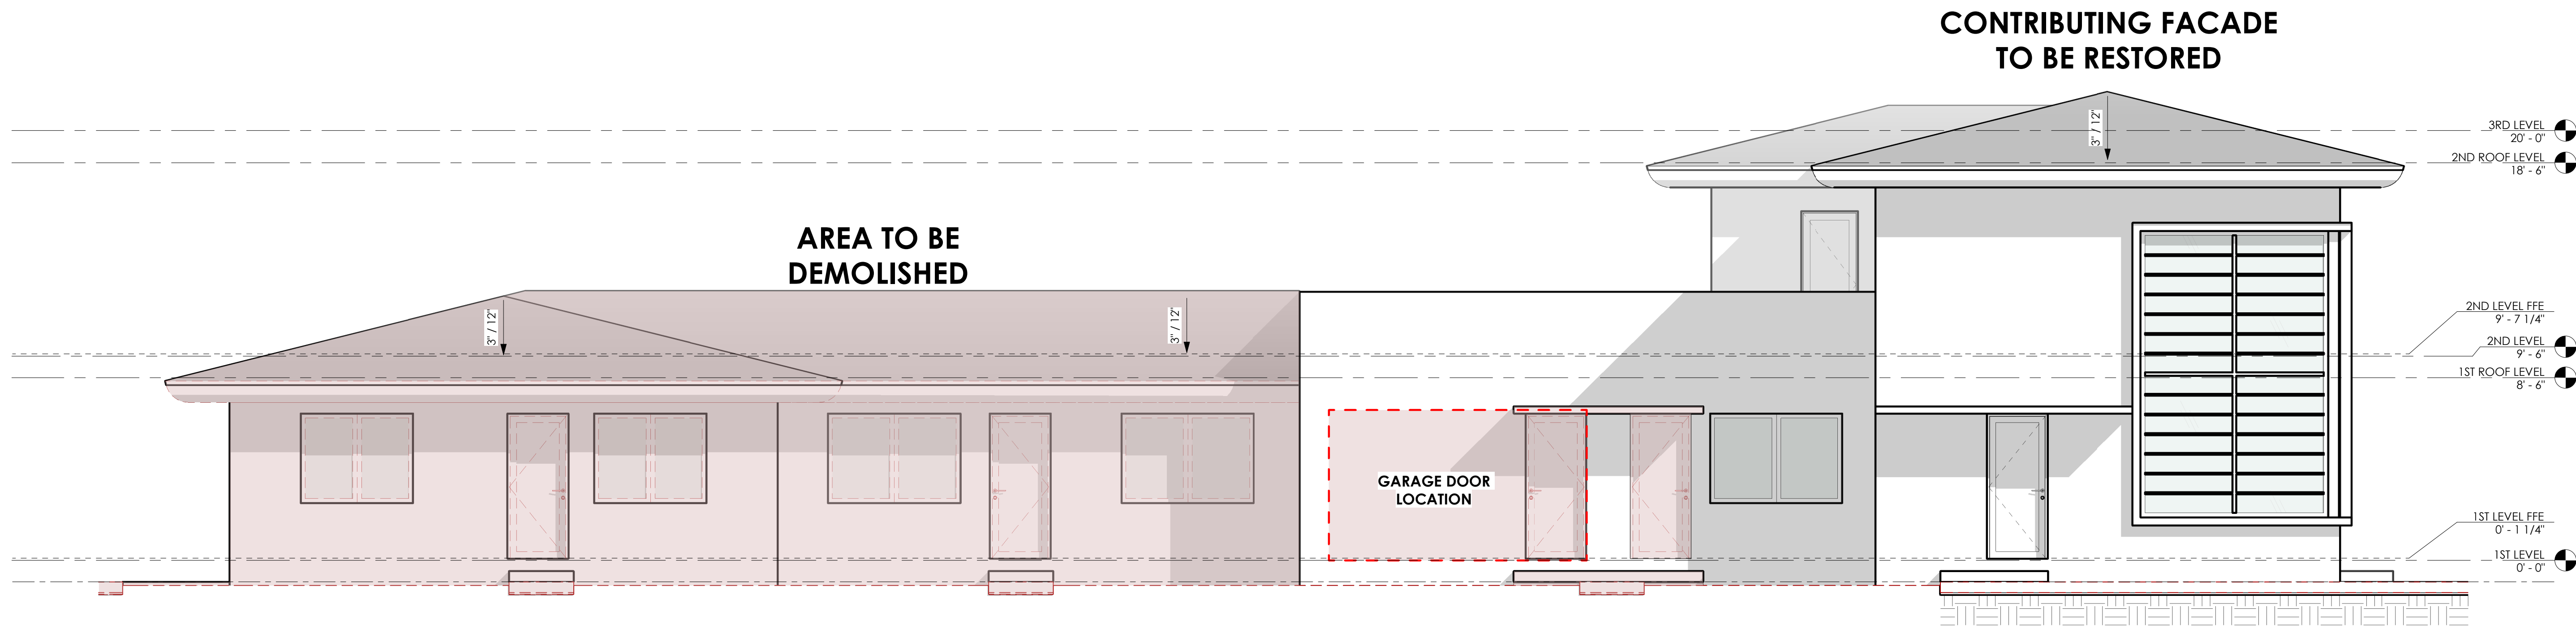


BUILDING SOUTH ELEVATION

1


1/4" = 1'-0"

**HISTORIC RESTORATION & ADDITION**  
VITRA SINGH-BHUYAN & JAGAT BHUYAN  
8430 BYRON AVE MIAMI BEACH, FL

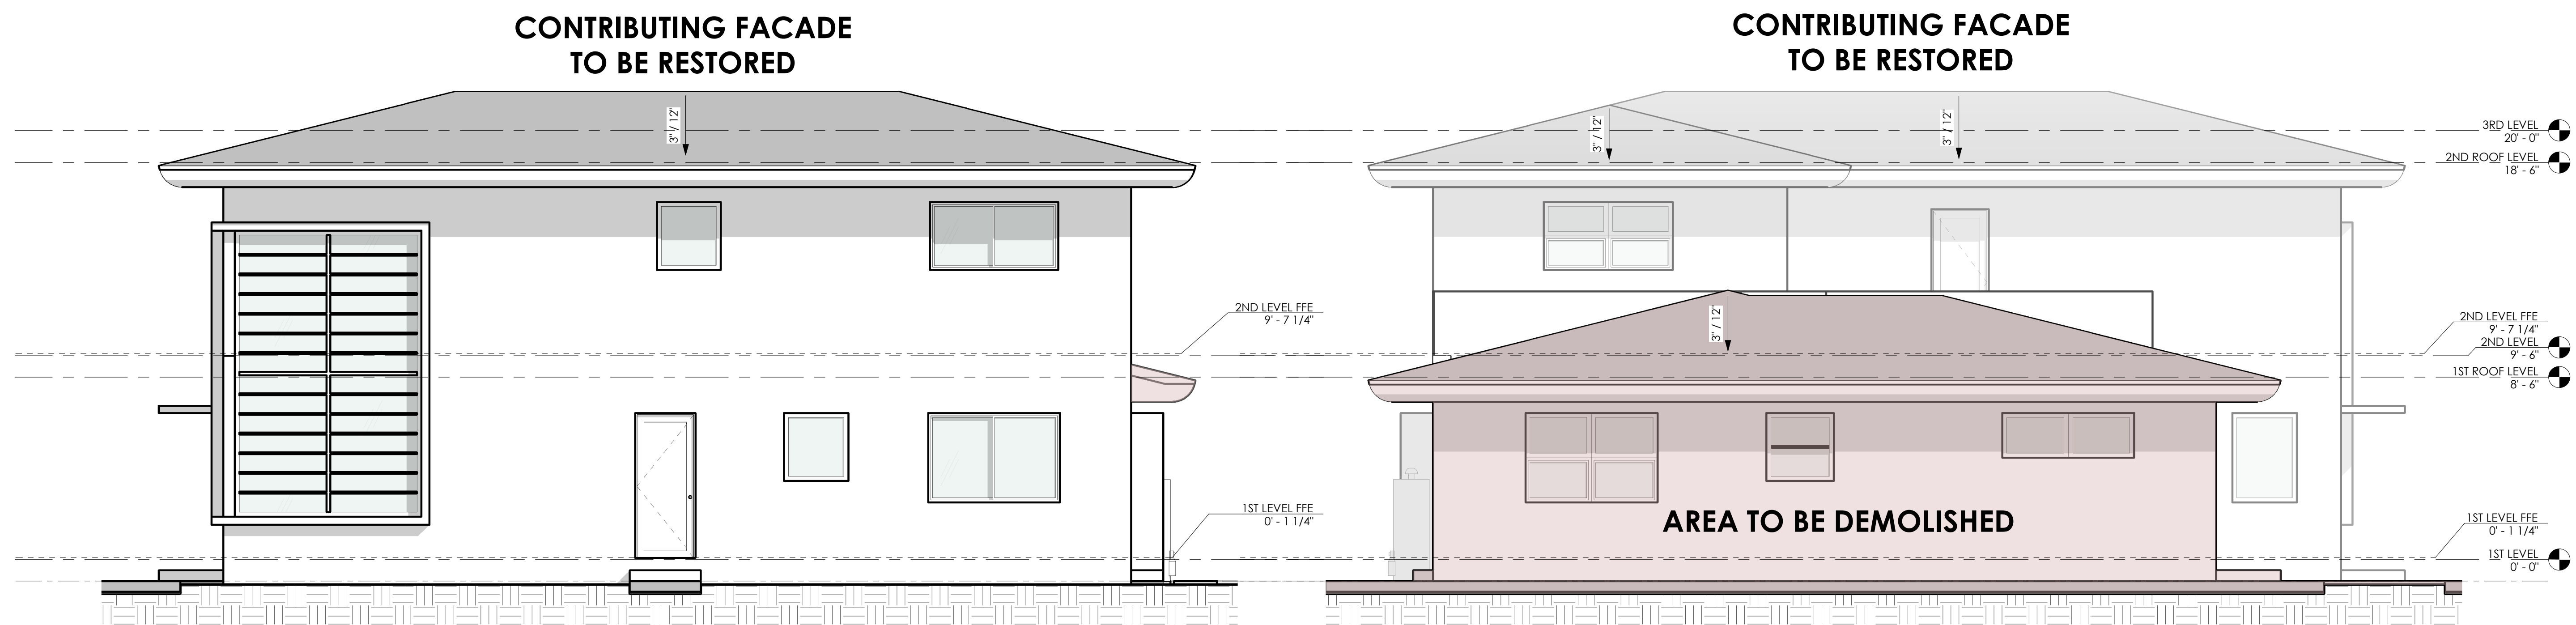

**BUILDING EAST ELEVATION**  $\frac{1}{4}" = 1'-0"$  1

**BUILDING WEST ELEVATION**  $\frac{1}{4}" = 1'-0"$  **2**

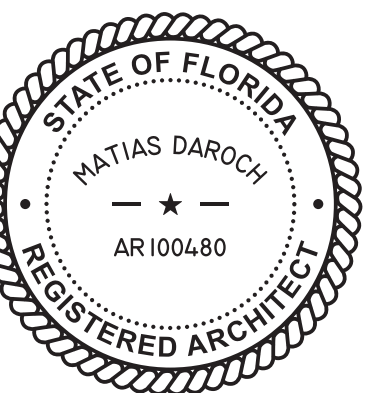

THE CONTENT OF THIS SHEET AND ALL OTHER DRAWINGS ISSUED IN THIS SET ARE  
PROTECTED BY U.S. AND INTERNATIONAL COPYRIGHT LAWS. REPRODUCTION OR  
USE WITHOUT PROPER WRITTEN CONSENT IS PROHIBITED BY LAW. SEE A-001 FOR  
DETAILS




HISTORIC RESTORATION &  
ADDITION  
VITRA SINGH-BHUYAN & JAGAT BHUYAN  
8430 BYRON AVE MIAMI BEACH, FL

ISSUES  
JUN 2021 1ST ISSUED



JOB NO. 046  
DRAWN BY PA - MD - RC  
CHECKED BY MD  
SCALE AS NOTED  
FROM AA 26003995  
LAYOUT

SEP

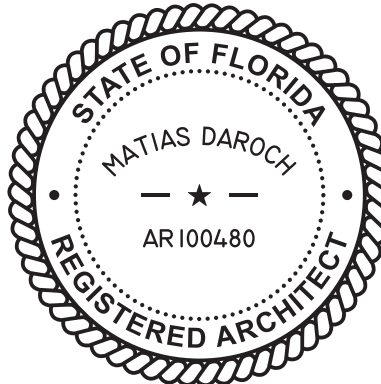


THE CONTENT OF THIS SHEET AND ALL OTHER DRAWINGS ISSUED IN THE SET ARE  
PROTECTED BY U.S. AND INTERNATIONAL COPYRIGHT LAWS. REPRODUCTION OR  
USE WITHOUT PROPER WRITTEN CONSENT IS PROHIBITED BY LAW. SEE ALSO FOR  
DETAILS

SHEET NO.

D-301

BUILDING SECTIONS

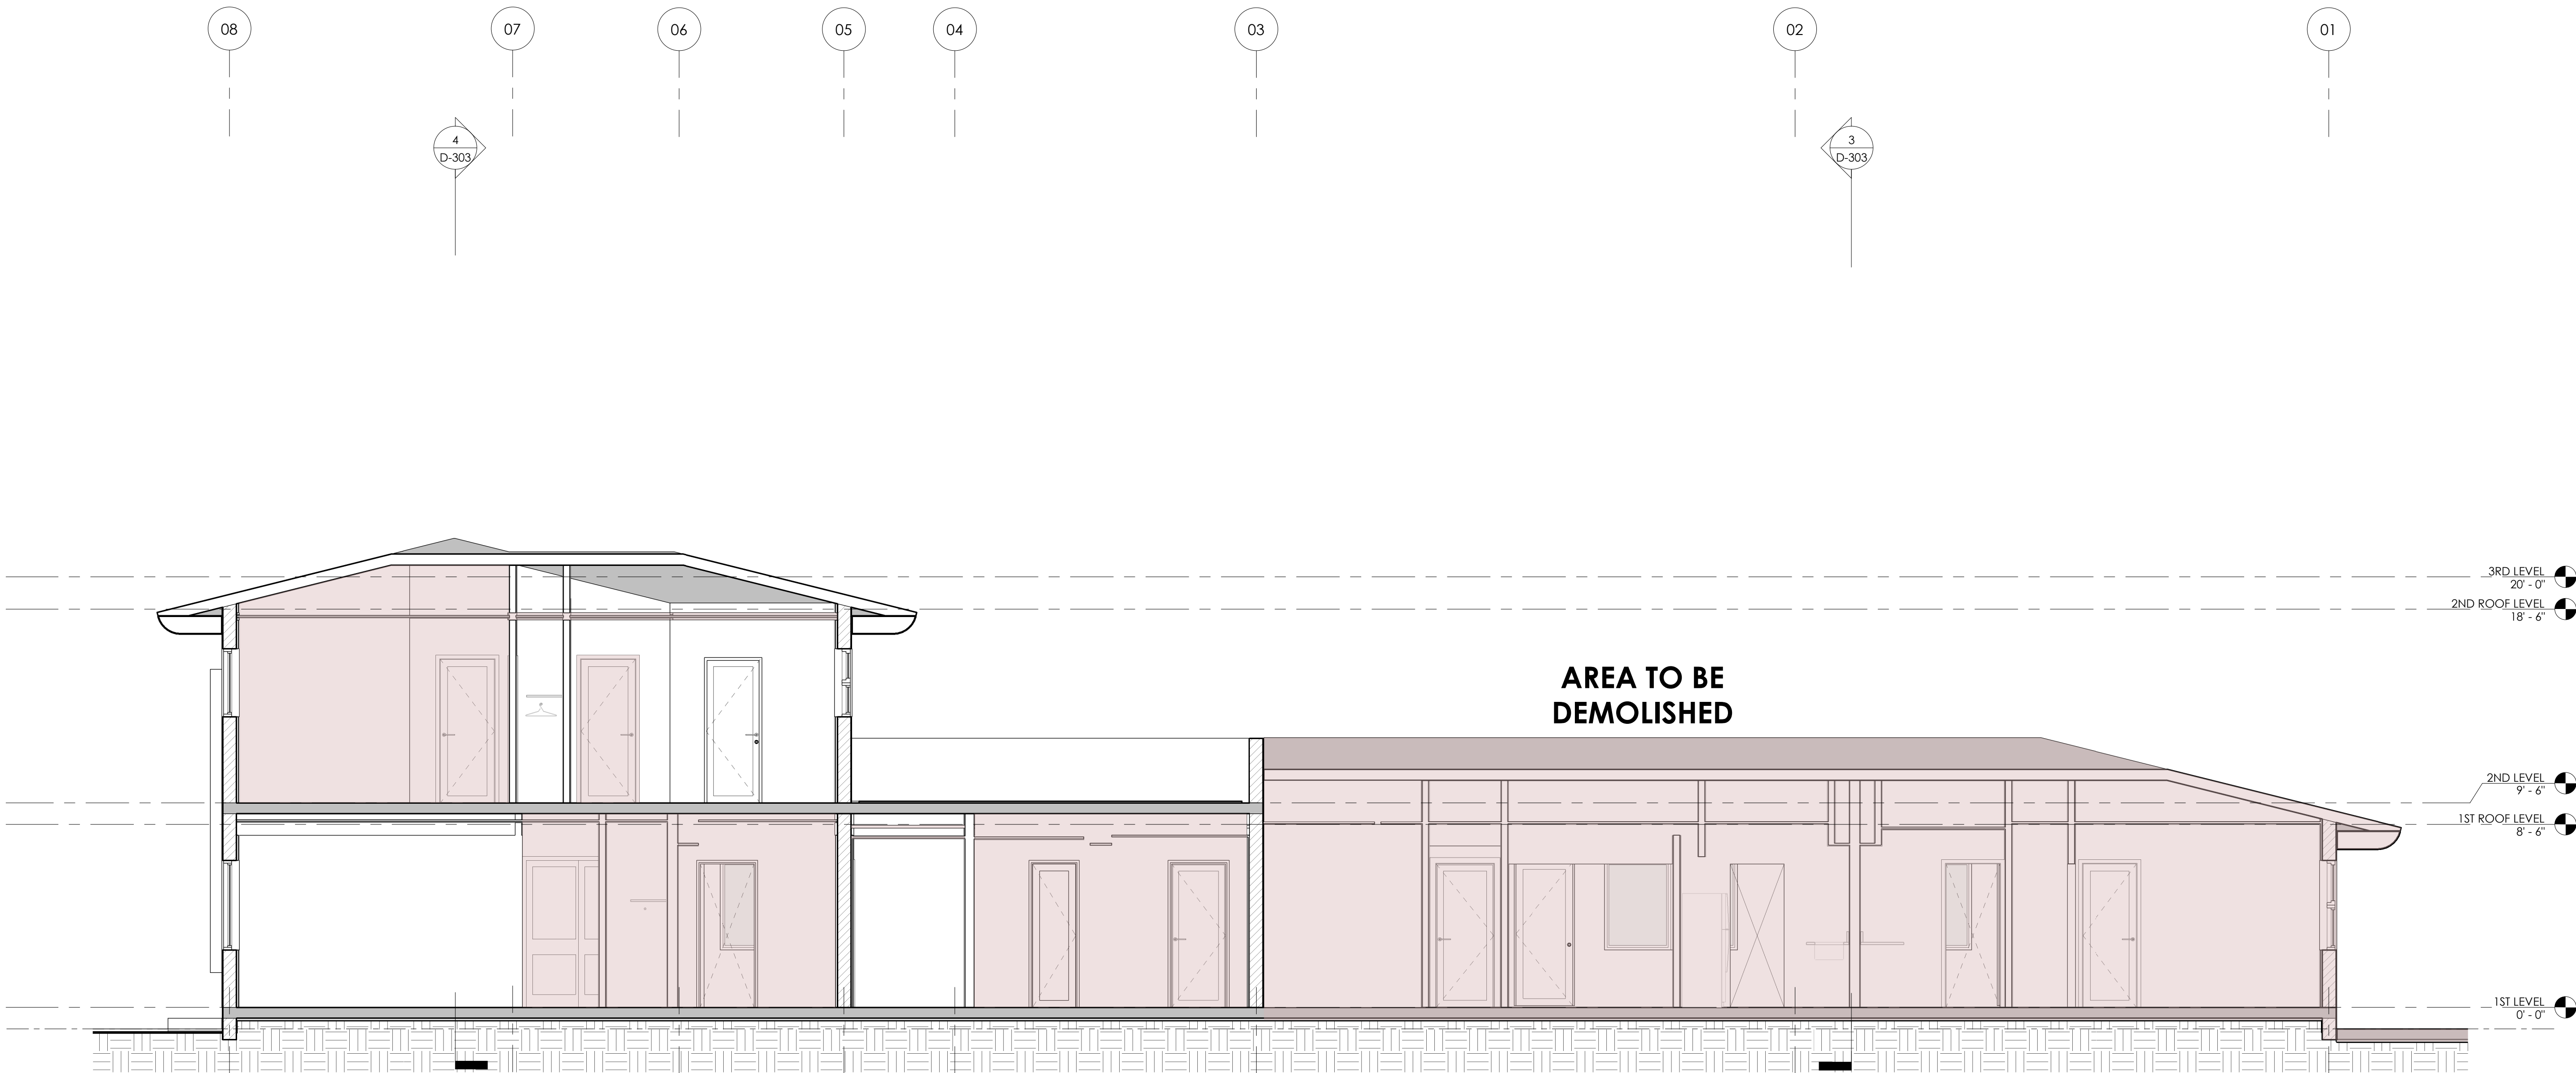

BUILDING SECTION


1

1/4" = 1'-0"


8/2/2022 3:02:50 PM

HISTORIC RESTORATION &  
ADDITION  
VITRA SINGH-BHUYAN & JAGAT BHUYAN  
8430 BYRON AVE MIAMI BEACH, FL

ISSUES  
JUN 2021 1ST ISSUED

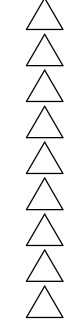

JOB NO. 046  
DRAWN BY PA - MD - RC  
CHECKED BY MD  
SCALE AS NOTED  
FROM AA 26003995  
SPE


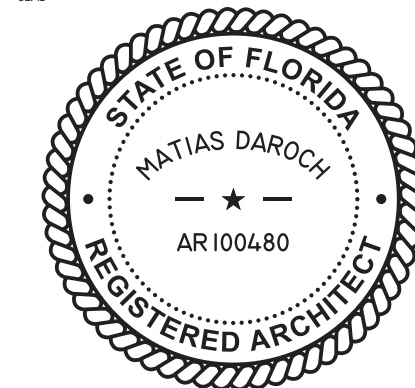


THE CONTENT OF THIS SHEET AND ALL OTHER DRAWINGS ISSUED IN THE SET ARE  
PROTECTED BY U.S. AND INTERNATIONAL COPYRIGHT LAWS. REPRODUCTION OR  
USE WITHOUT PROPER WRITTEN CONSENT IS PROHIBITED BY LAW. SEE ALSO FOR  
DETAILS.

SHEET NO.

D-302

BUILDING SECTIONS

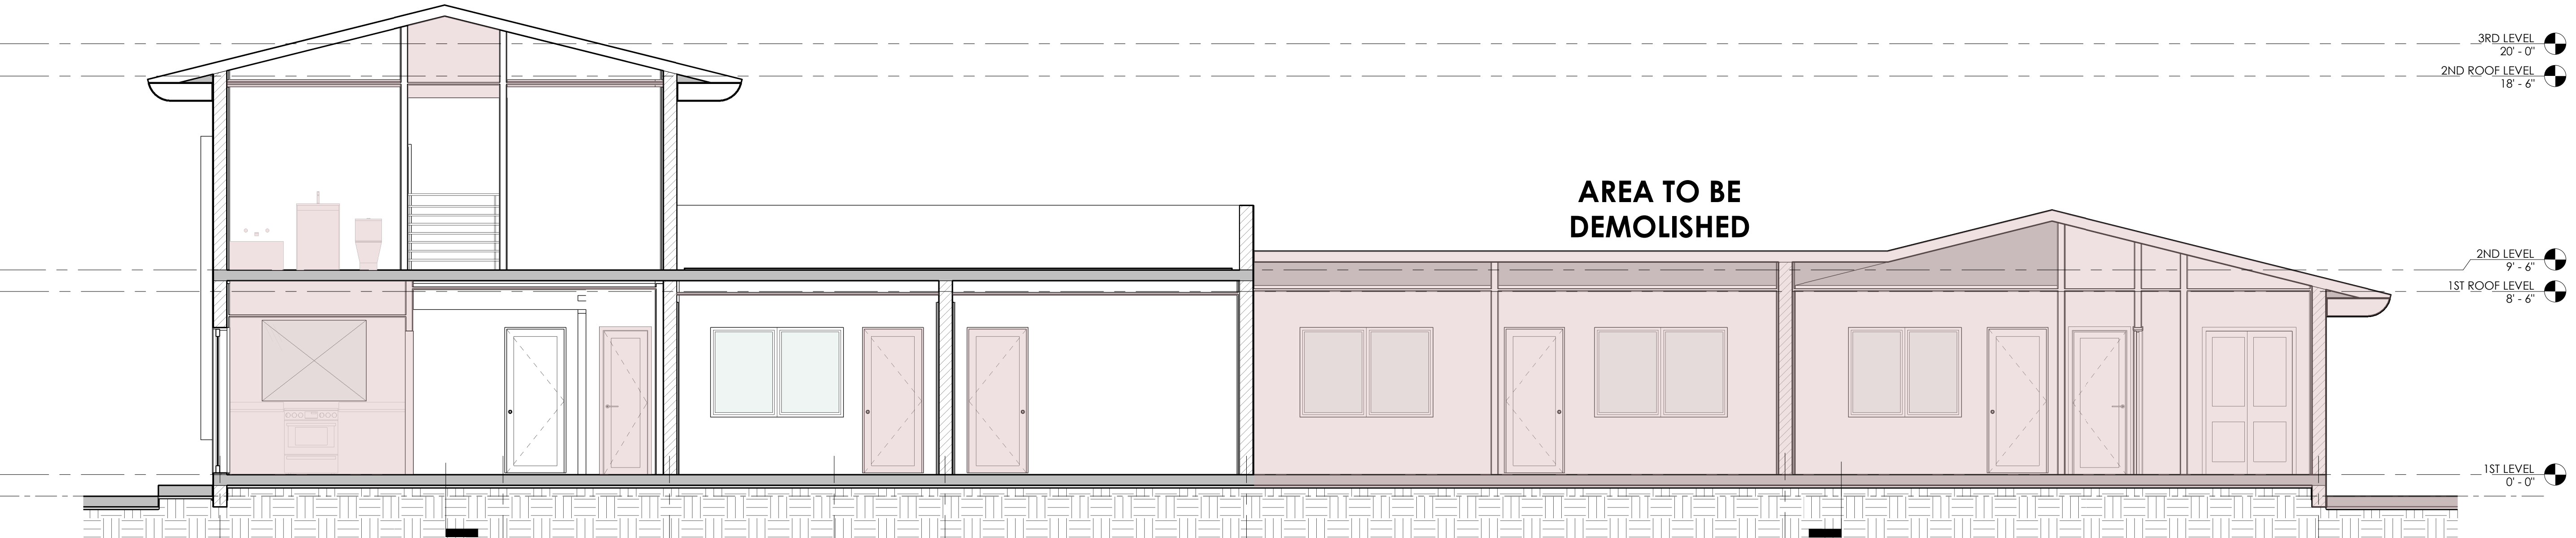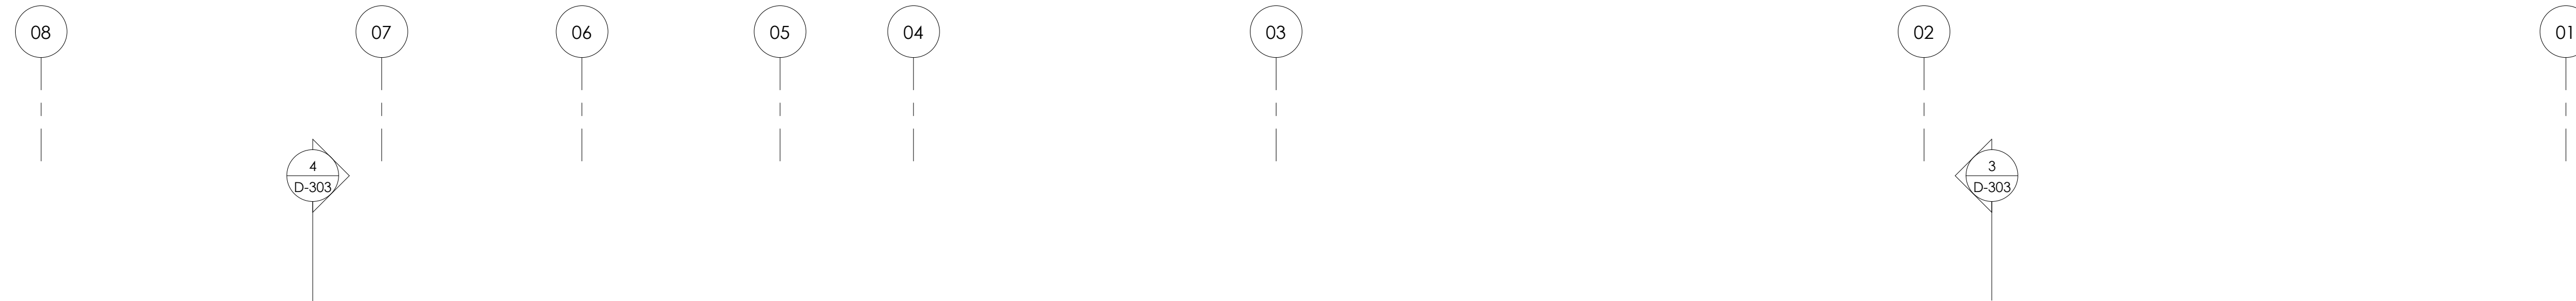


BUILDING SECTION 2  
1/4" = 1'-0"

8/2/2022 3:02:52 PM

HISTORIC RESTORATION &  
ADDITION  
VITRA SINGH-BHUYAN & JAGAT BHUYAN  
8430 BYRON AVE MIAMI BEACH, FL

ISSUES JUN 2021 1ST ISSUED

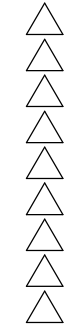

JOB NO. 046


DRAWN BY PA - MD - RC

CHECKED BY MD

SCALE AS NOTED

FROM AA 26003995

SER.

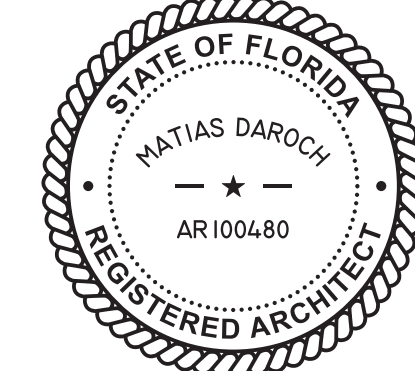

THE CONTENT OF THIS SHEET AND ALL OTHER DRAWINGS ISSUED IN THE SET ARE  
PROTECTED BY U.S. AND INTERNATIONAL COPYRIGHT LAWS. REPRODUCTION OR  
USE WITHOUT PROPER WRITTEN CONSENT IS PROHIBITED BY LAW. SEE ALSO FOR  
DETAILS.

SHEET NO.

D-303


BUILDING SECTIONS



BUILDING SECTION

3

1/4" = 1'-0"

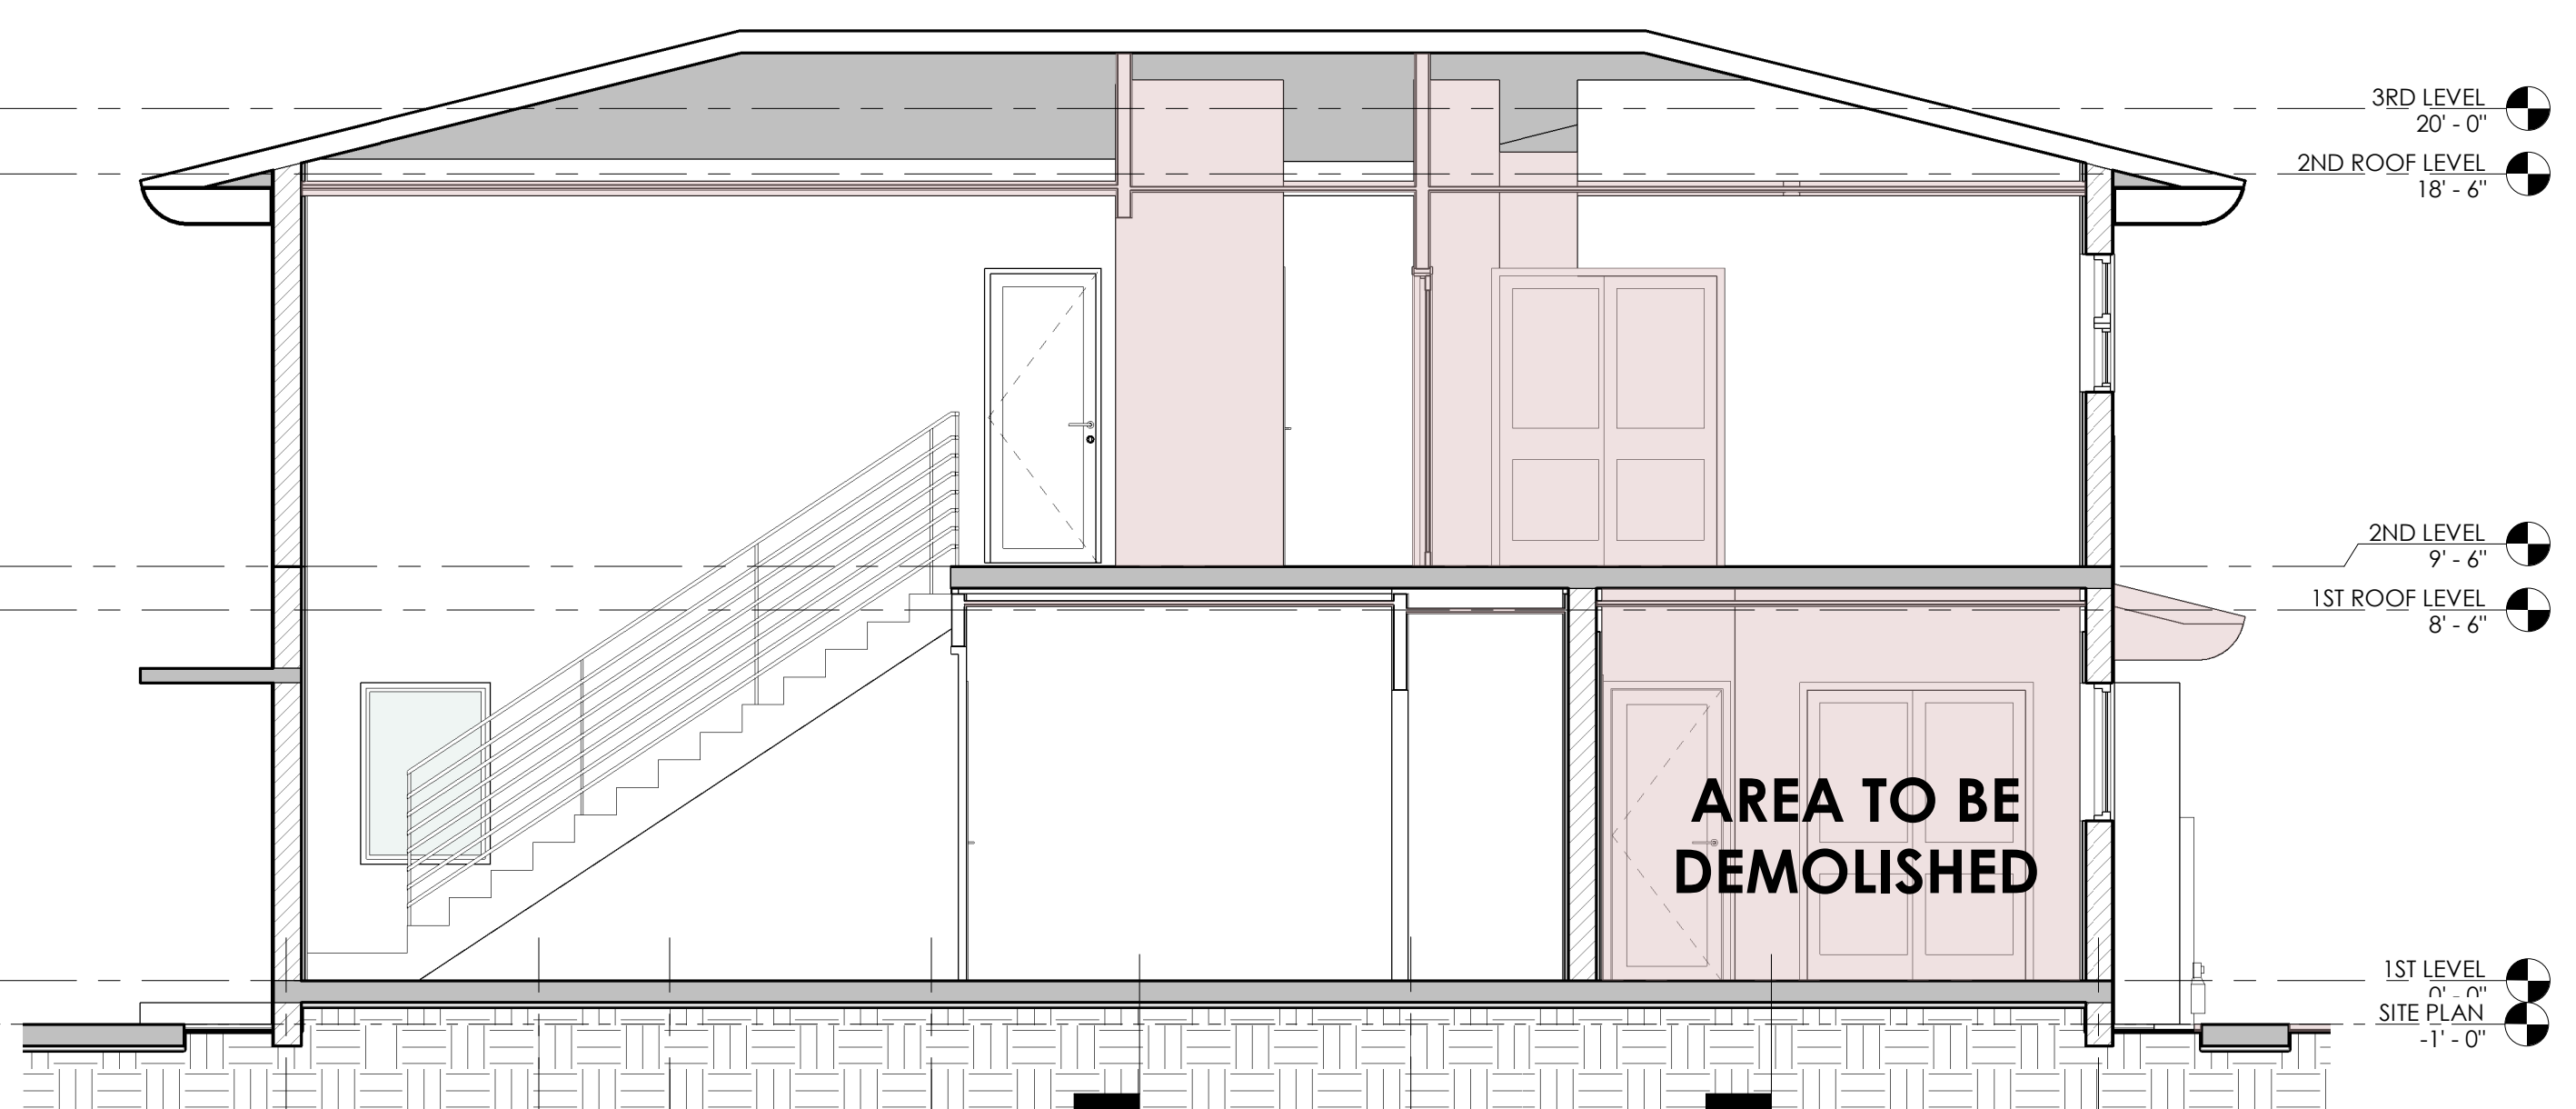

BUILDING SECTION

4

1/4" = 1'-0"

8/2/2022 3:02:54 PM