




1 EXTERIOR SOUTH ELEVATION
1/8" = 1'-0"

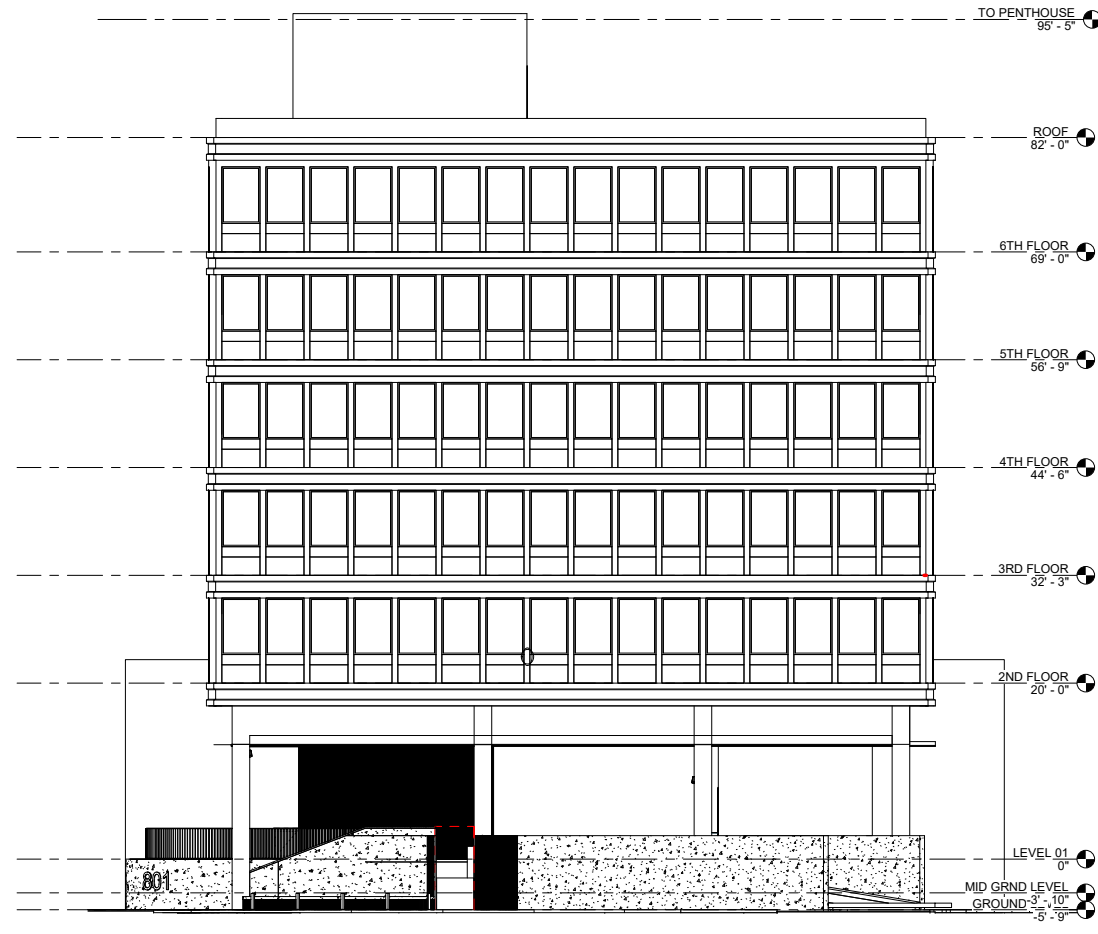

2 EXTERIOR EAST ELEVATION
1/8" = 1'-0"

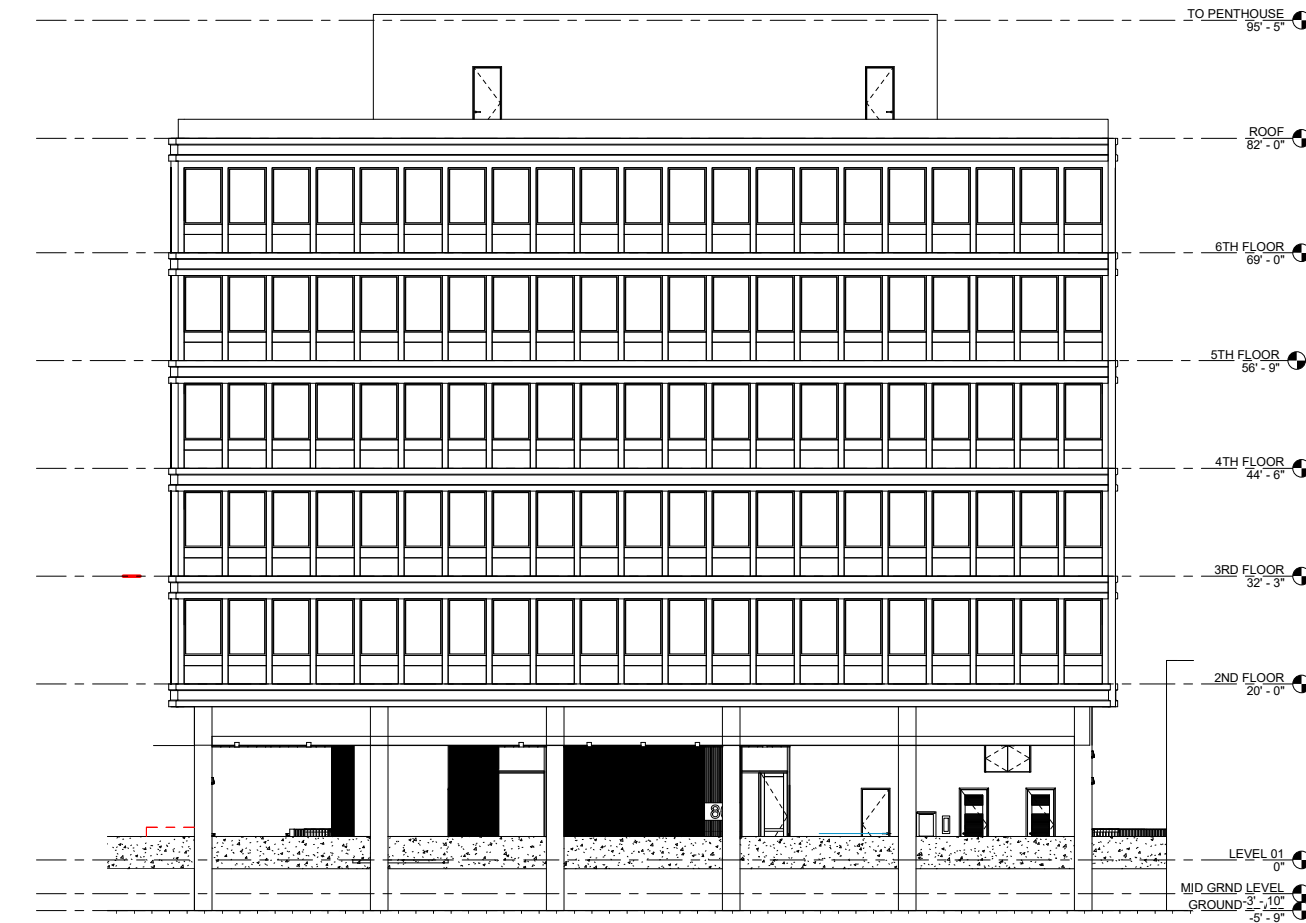

3 EXTERIOR NORTH ELEVATION
1/8" = 1'-0"

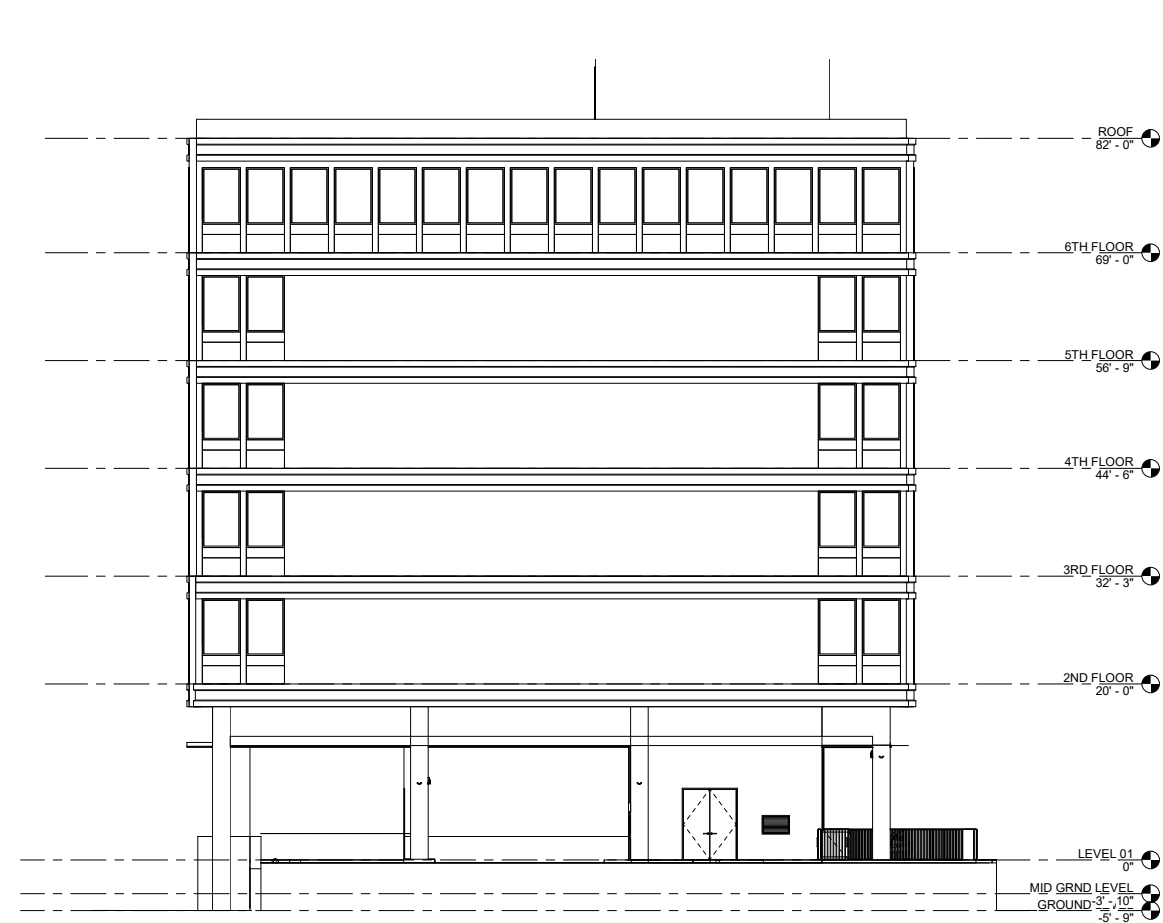

4 EXTERIOR WEST ELEVATION
1/8" = 1'-0"

OTJ

189 E FLAGLER ST., SUITE 727 MIAMI, FL 33131
P: 786.568.7260

CLIENT

801 ARTHUR GODFREY ROAD

801 ARTHUR GODFREY ROAD,
MIAMI BEACH, FL 33140

CONSULTANTS

MEP CONSULTANT:

MGE ENGINEERING
300 SOUTH PARK RD, SUITE 140
HOLLYWOOD, FL 33021
P: 305.755.3833

STRUCTURAL

YHCE
99 NW 27TH AVE
MIAMI, FL 33125
P: 305.969.9423

LANDSCAPE

GSLA DESIGN
17670 NW 78TH AVE, SUITE 214
MIAMI, FL 33015
P: 305.392.1016

SEAL / SIGNATURE



ISSUES

DESCRIPTION	REVISION NUMBER	DATE

FILE INFORMATION

Project 9768.00
Drawn CV
Checked Checker
Project DRB
Phase:

SHEET NAME

PRICING EXTERIOR ELEVATIONS



SCALE
1/8" = 1'-0"

A-301

© 2020 OTJ Architects, Inc.

BMI 362 J511 02762 01-801 AGR-R209786.00_801_AGR_GROUND FLOOR - VE.rvt





1

RECTANGULAR PLANTER
WHITE FINISH
(OR SIMILAR)




2

METAL SLATS
GUARD RAIL
MATCH CLADDING WALL FINISH
(OR SIMILAR)




3

ANODIZE STOREFRONT
EURO-WALL
VISTA FOLD HVHZ
BRONZE
(OR SIMILAR)

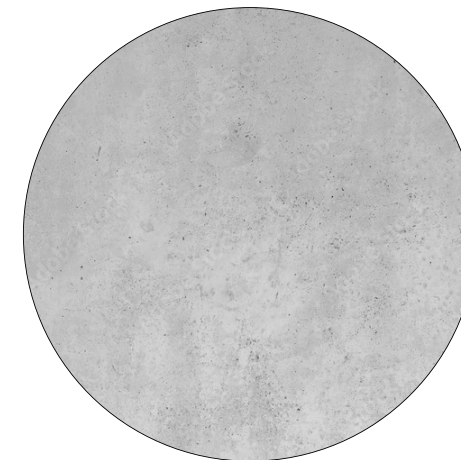

4

CONCRETE
SKIM COAT
SMOOTH FINISH

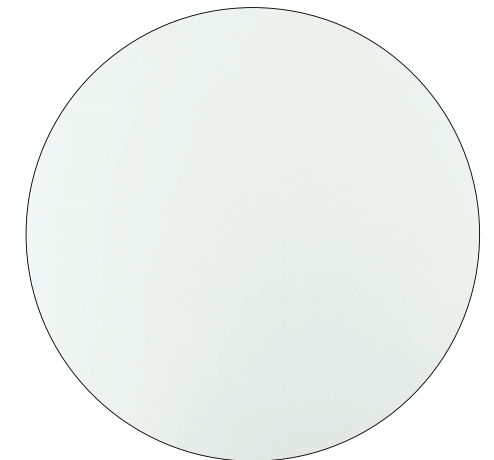

5

SHERWIN WILLIAMS
SW 7006
EXTRA WHITE

OTJ

189 E FLAGLER ST., SUITE 727 MIAMI, FL 33131
P: 786.668.7260

CLIENT
801 ARTHUR GODFREY ROAD

801 ARTHUR GODFREY ROAD,
MIAMI BEACH, FL 33140

CONSULTANTS
MEP CONSULTANT:
MGE ENGINEERING
300 SOUTH PARK RD, SUITE 140
HOLLYWOOD, FL 33021
P: 305.755.3833

STRUCTURAL
YHCE
99 NW 27TH AVE
MIAMI, FL 33125
P: 305.969.9423

LANDSCAPE
GSLA DESIGN
17570 NW 78TH AVE, SUITE 214
MIAMI, FL 33015
P: 305.392.1016


SEAL / SIGNATURE


ISSUES	DESCRIPTION	REVISION NUMBER	DATE

DRB REVISION 1 11.20.23


FILE INFORMATION
Project 9768.00
Drawn OV
Checked OV
Project DRB
Phase:

SHEET NAME
PRICING ELEVATIONS


 **A-302**
SCALE
As indicated

© 2020 OTJ Architects, Inc.

B:\360\511-08788-01-801-ADR-R209788-00_801_ADR_GROUND FLOOR - V2.rvt

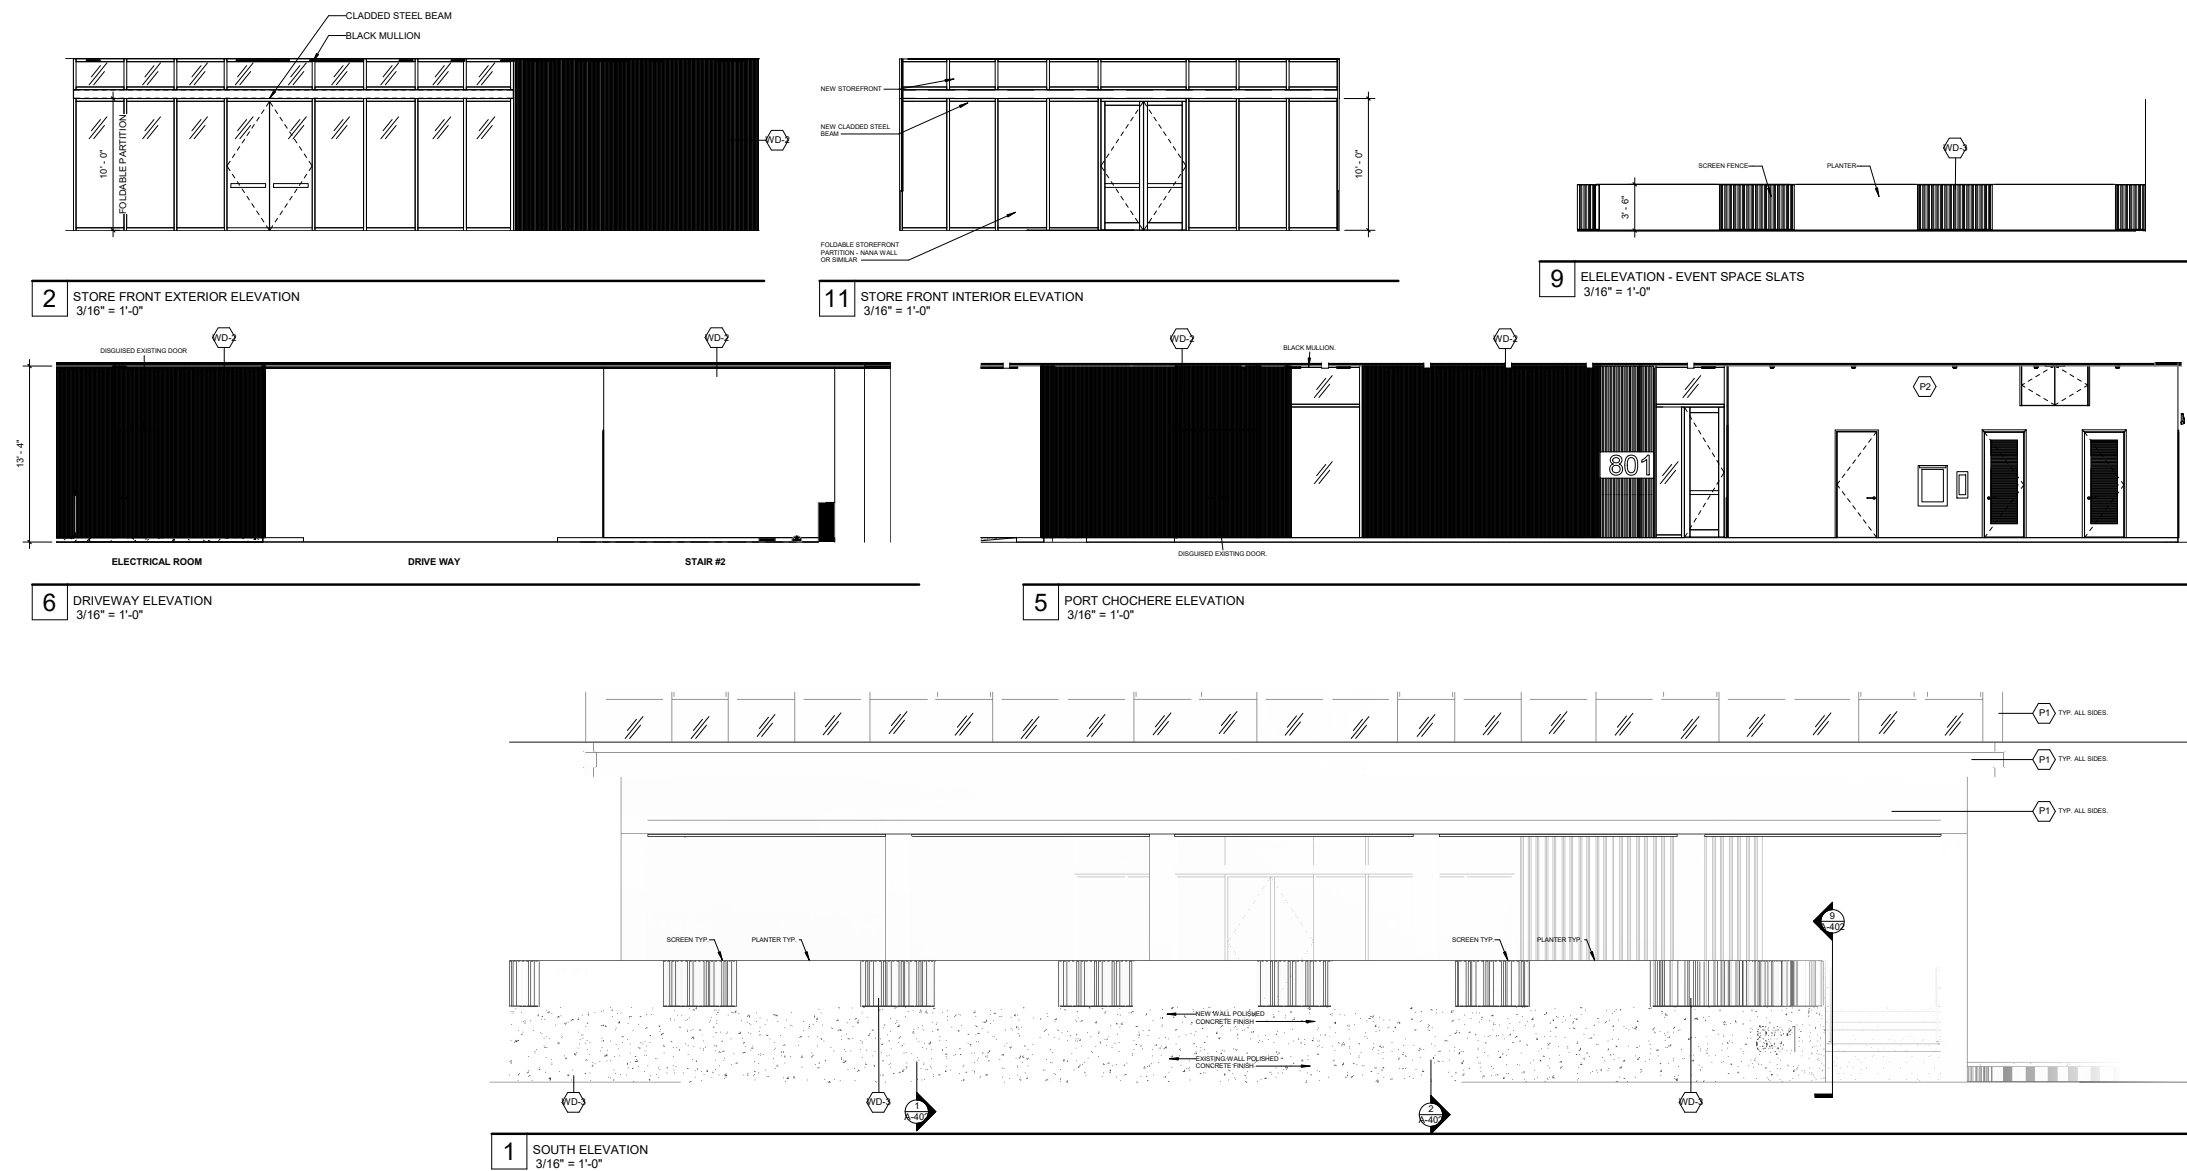



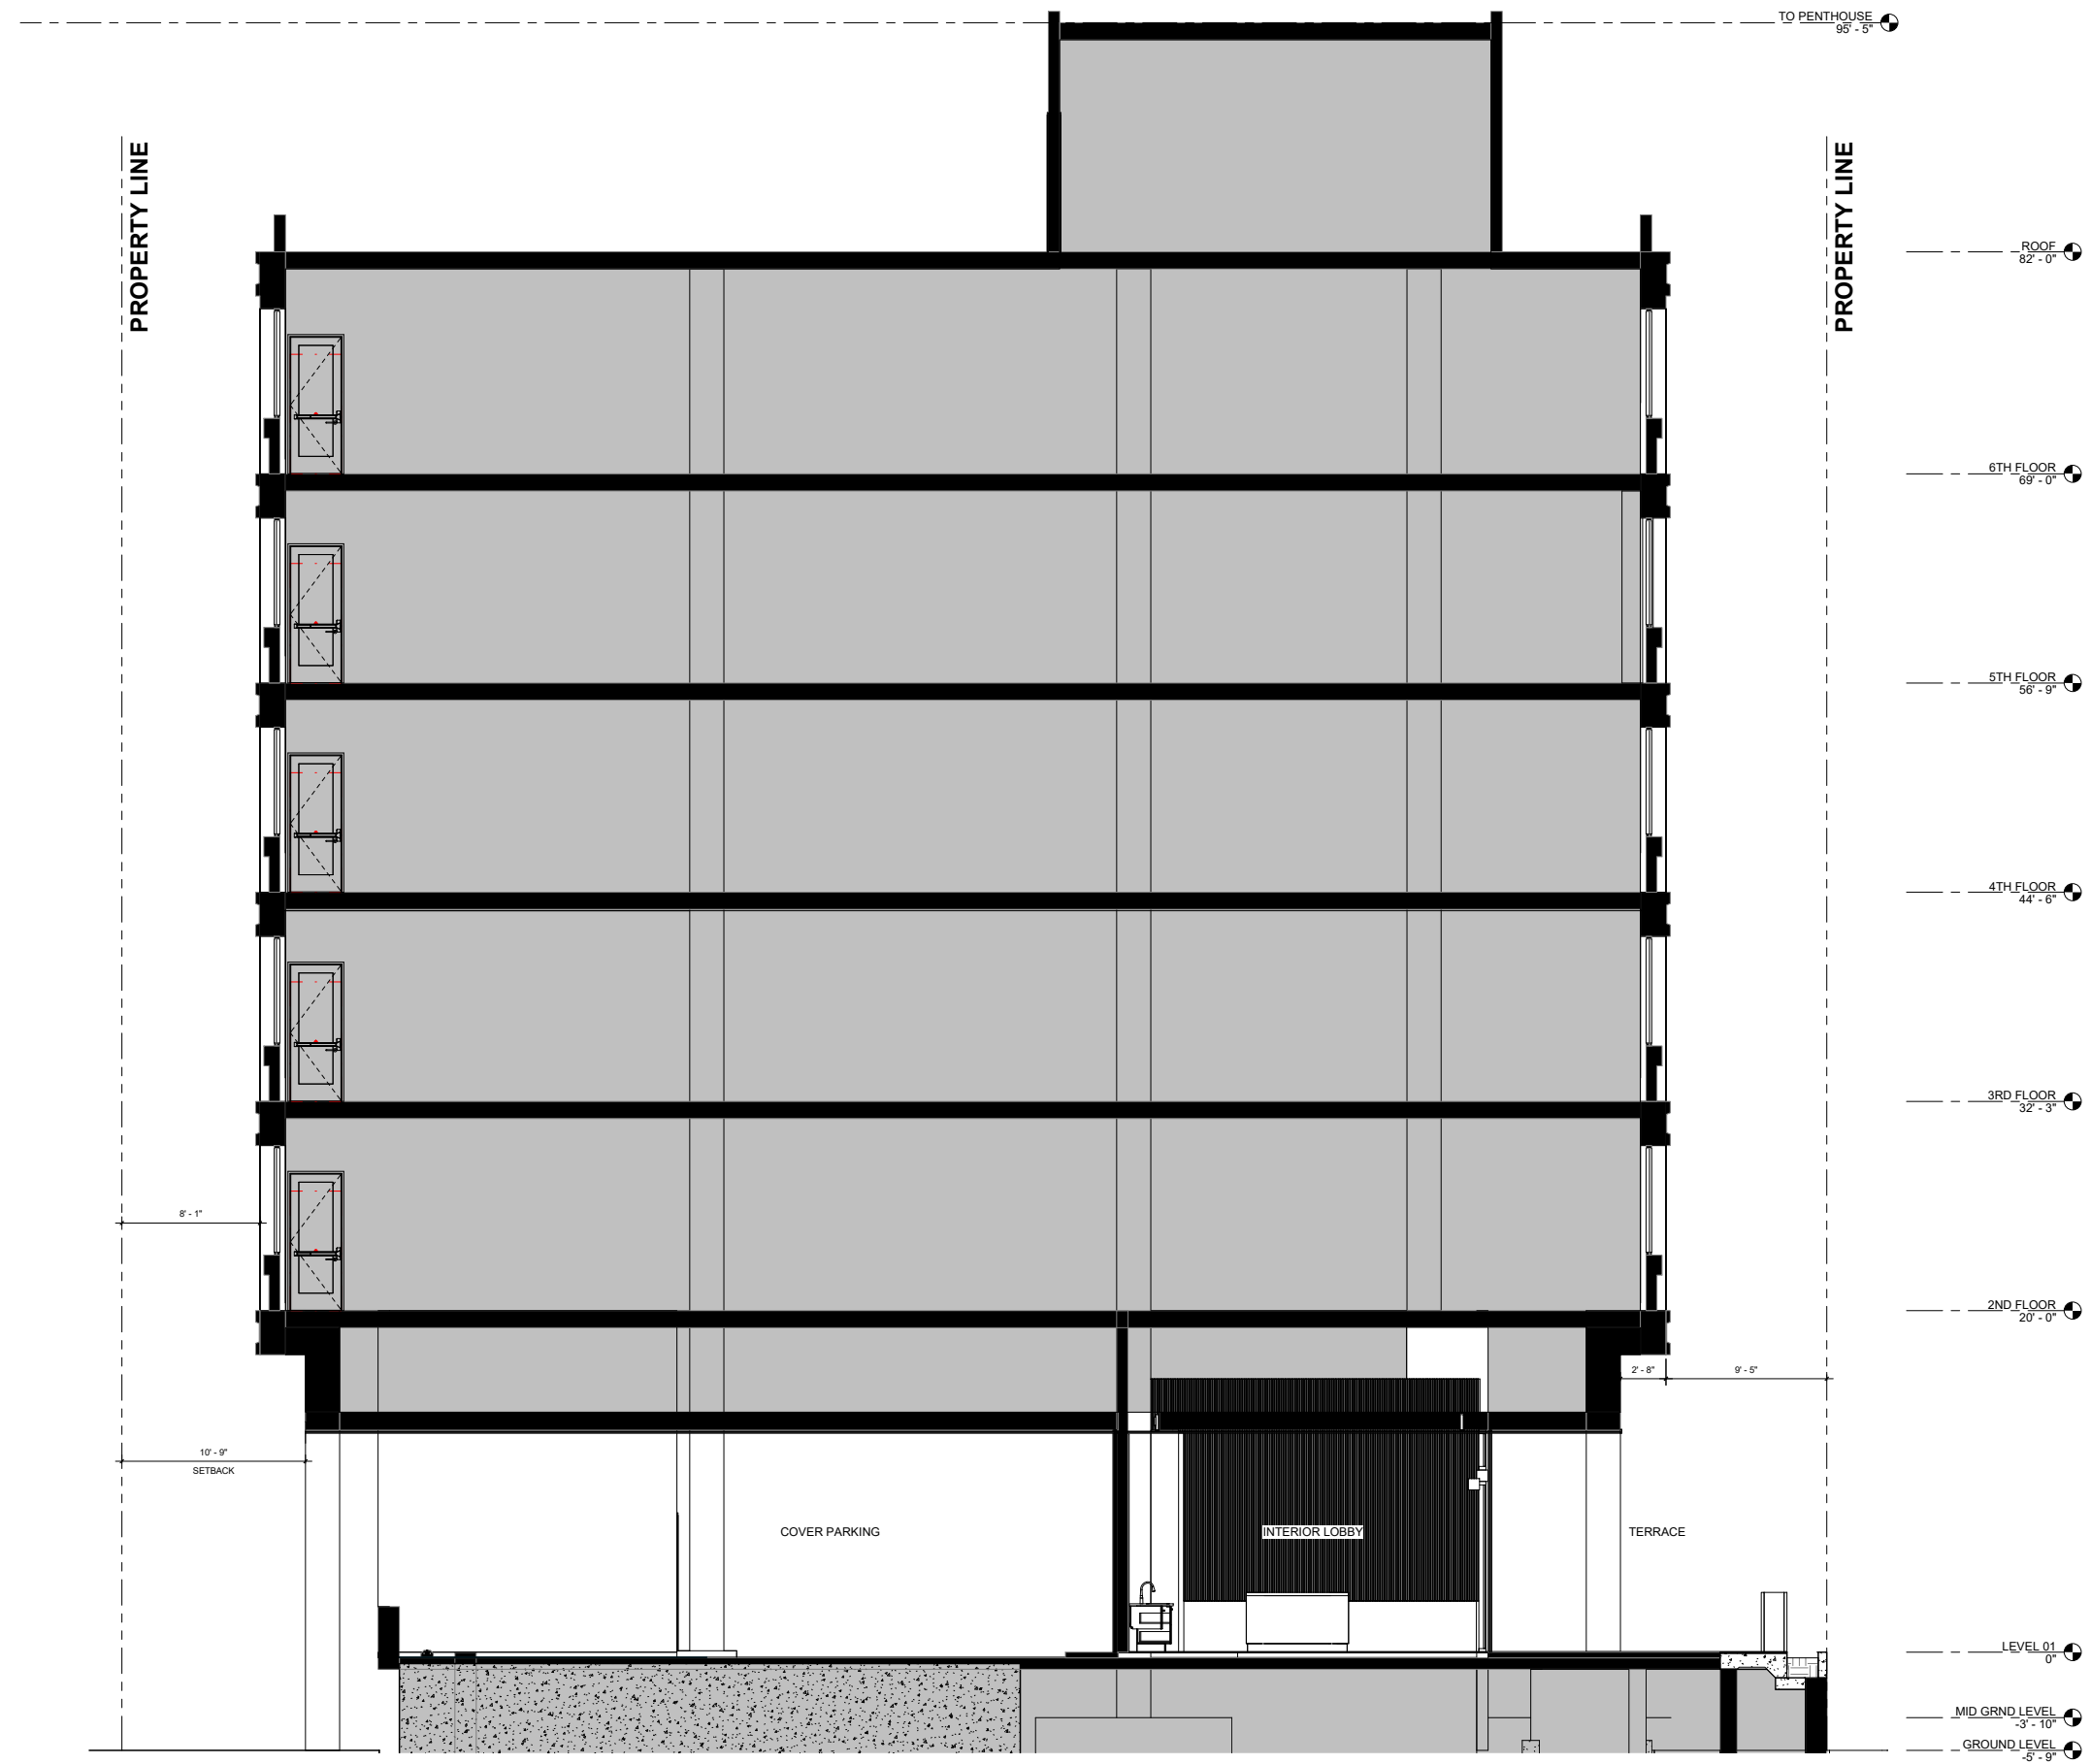

1 BUILDING SECTION
1/4" = 1'-0"

OTJ

169 E FLAGLER ST., SUITE 727 MIAMI, FL 33131
P: 786.668.7260


CLIENT
801 ARTHUR GODFREY ROAD

801 ARTHUR GODFREY ROAD,
MIAMI BEACH, FL 33140

CONSULTANTS
MEP CONSULTANT:
MGE ENGINEERING
300 SOUTH PARK RD, SUITE 140
HOLLYWOOD, FL 33021
P: 305.755.3833

STRUCTURAL
YHCE
99 NW 27TH AVE
MIAMI, FL 33125
P: 305.969.9423

LANDSCAPE
GSLA DESIGN
17570 NW 78TH AVE, SUITE 214
MIAMI, FL 33015
P: 305.392.1016

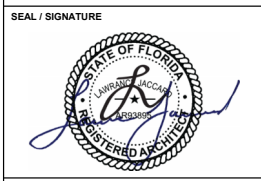


ISSUES

DESCRIPTION	REVISION NUMBER	DATE


FILE INFORMATION
Project 9768.00
Drawn CV
Checked Checker
Project DRB
Phase:

SHEET NAME
BUILDING SECTION


A-401
SCALE
1/4" = 1'-0"

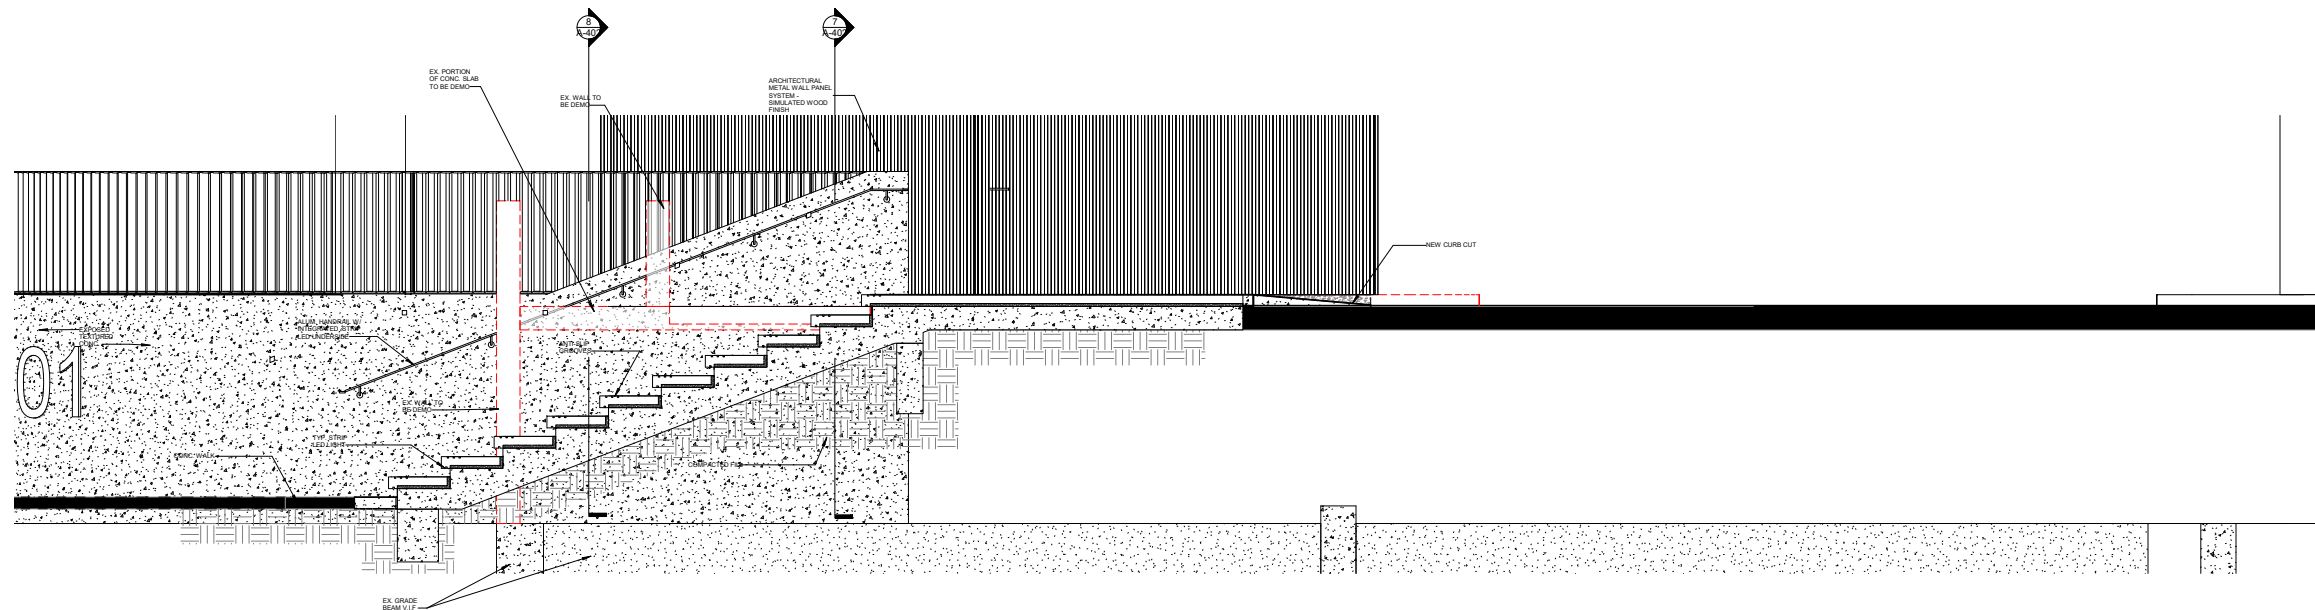


9 STAIR SECTION 2
1/2" = 1'-0"

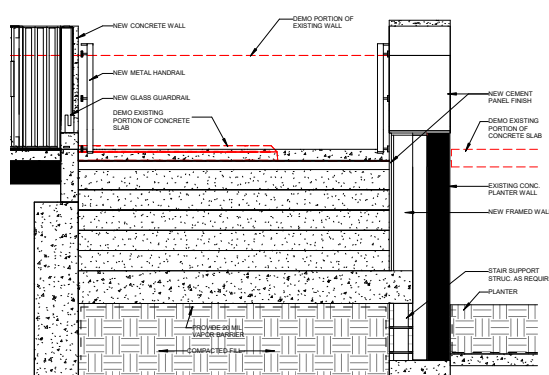


8 STAIR CROSS SECTION 2
1/2" = 1'-0"

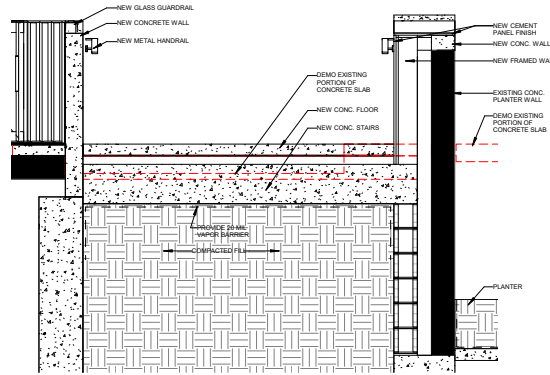


7 STAIR CROSS SECTION 1
1/2" = 1'-0"

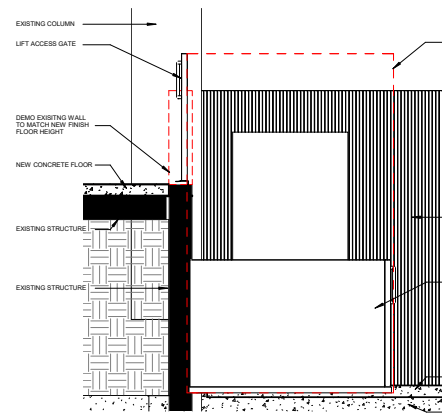


6 SECTION @ LIFT
1/2" = 1'-0"

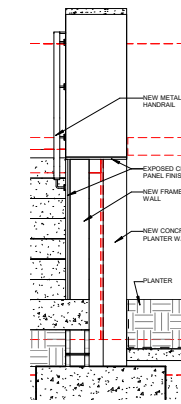


5 SECTION @ LOW PLANTER
1/2" = 1'-0"

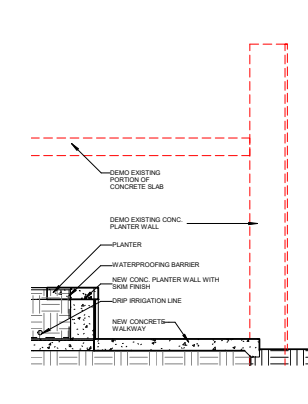


4 SECTION @ WALKWAY
1/2" = 1'-0"

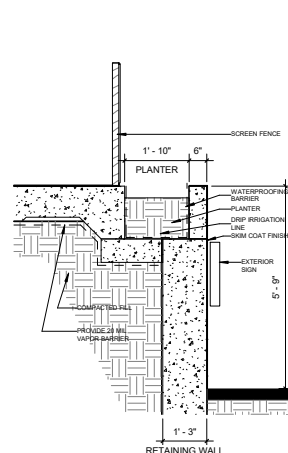

3 SECTION AT NEW RETAINING WALL
1/2" = 1'-0"

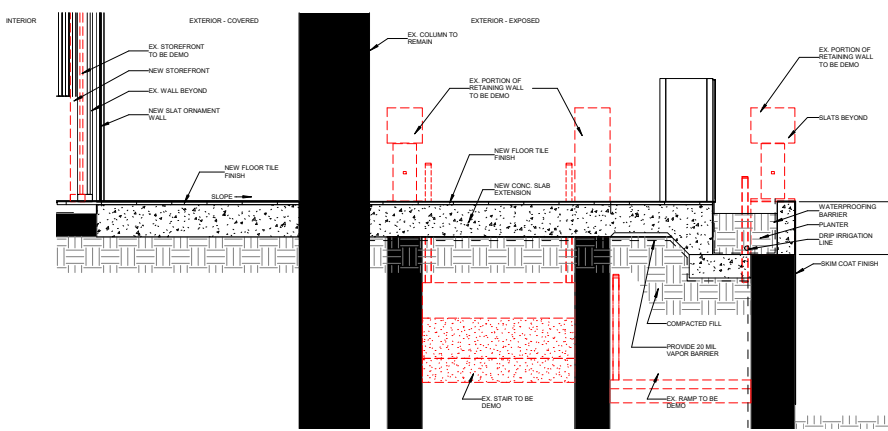

2 RETAINING WALL @ BENCH
1/2" = 1'-0"

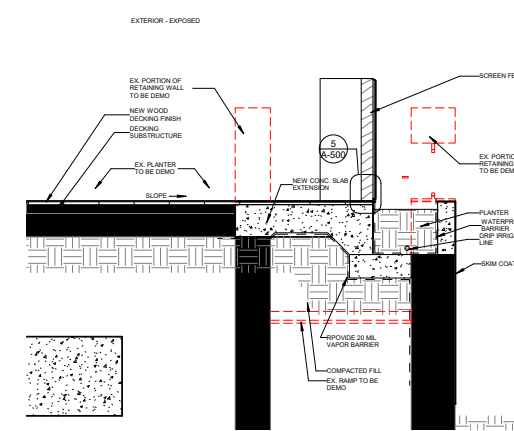

1 RETAINING WALL @ PLANTER
1/2" = 1'-0"

OTJ

189 E FLAGLER ST., SUITE 727 MIAMI, FL 33131
P: 786.668.7200

CLIENT

801 ARTHUR GODFREY ROAD

801 ARTHUR GODFREY ROAD,
MIAMI BEACH, FL 33140

CONSULTANTS

MEP CONSULTANT:

MGE ENGINEERING
300 SOUTH PARK RD, SUITE 140
HOLLYWOOD, FL 33021
P: 305.755.3833

STRUCTURAL

YHCE

99 NW 27TH AVE
MIAMI, FL 33125
P: 305.969.9423

LANDSCAPE

GSLA DESIGN
17570 NW 78TH AVE, SUITE 214
MIAMI, FL 33015
P: 305.392.1016

SEAL / SIGNATURE



ISSUES

DESCRIPTION	REVISION NUMBER	DATE

FILE INFORMATION

Project 9768.00
Drawn CV
Checked Checker
Project DRB
Phase:

SHEET NAME

PRICING SECTIONS



A-402

SCALE
1/2" = 1'-0"

© 2020 OTJ Architects, Inc.

B:\360\1511-07818-01-801-ADR-R209\7818_001_ADR_GROUND FLOOR - V1.dwg