



SKLAR architecture  
 2310 HOLLYWOOD BLVD.  
 HOLLYWOOD, FL 33020  
 www.sklararchitect.com  
 TEL - (954) 925-9292  
 FAX - (954) 925-6292  
 AA 0002849  
 IB 0000894  
 NCARB  
 CERTIFIED

SEAL  
 ARI L. SKLAR  
 LICENSE #AR1473

REVISIONS

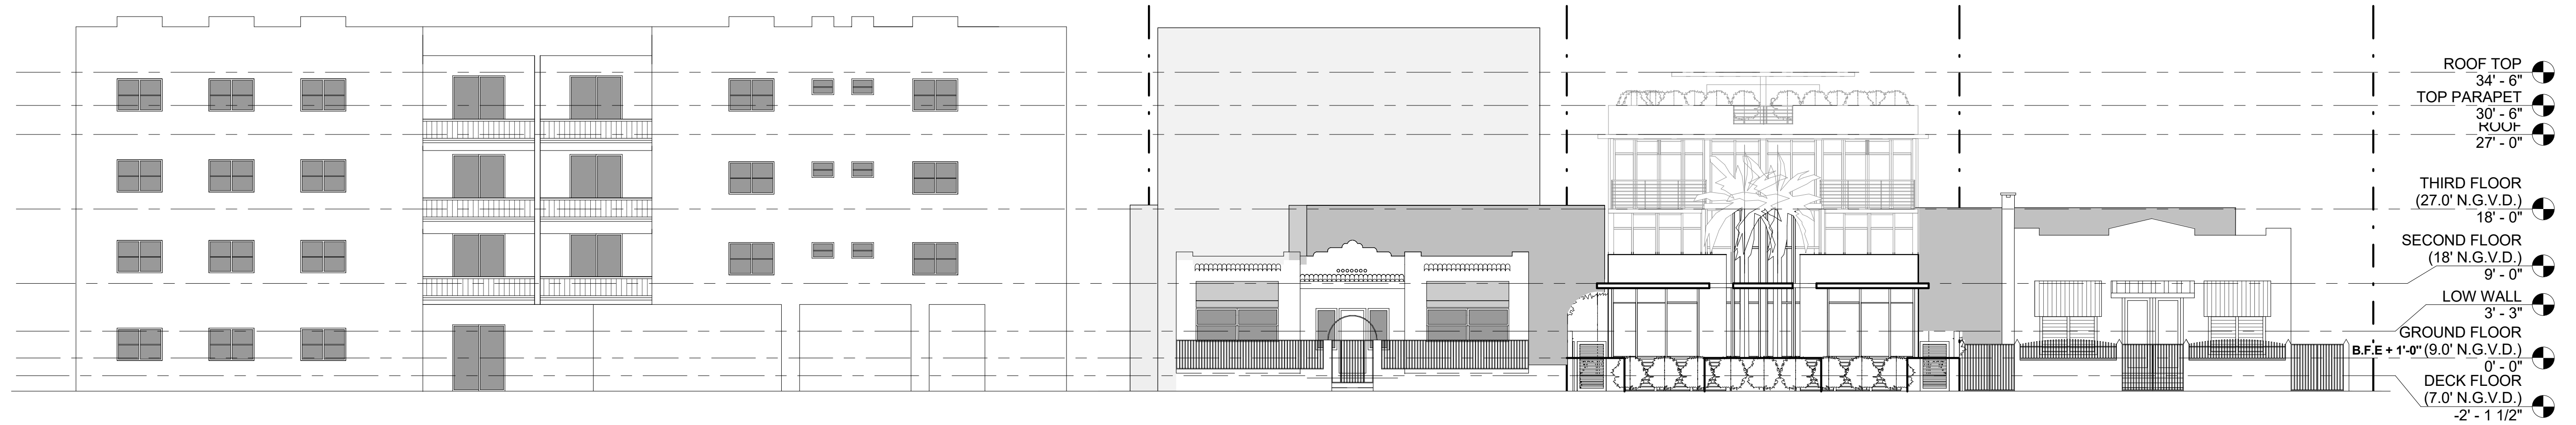

① CONTEXTUAL ELEVATION  
 3/32" = 1'-0"

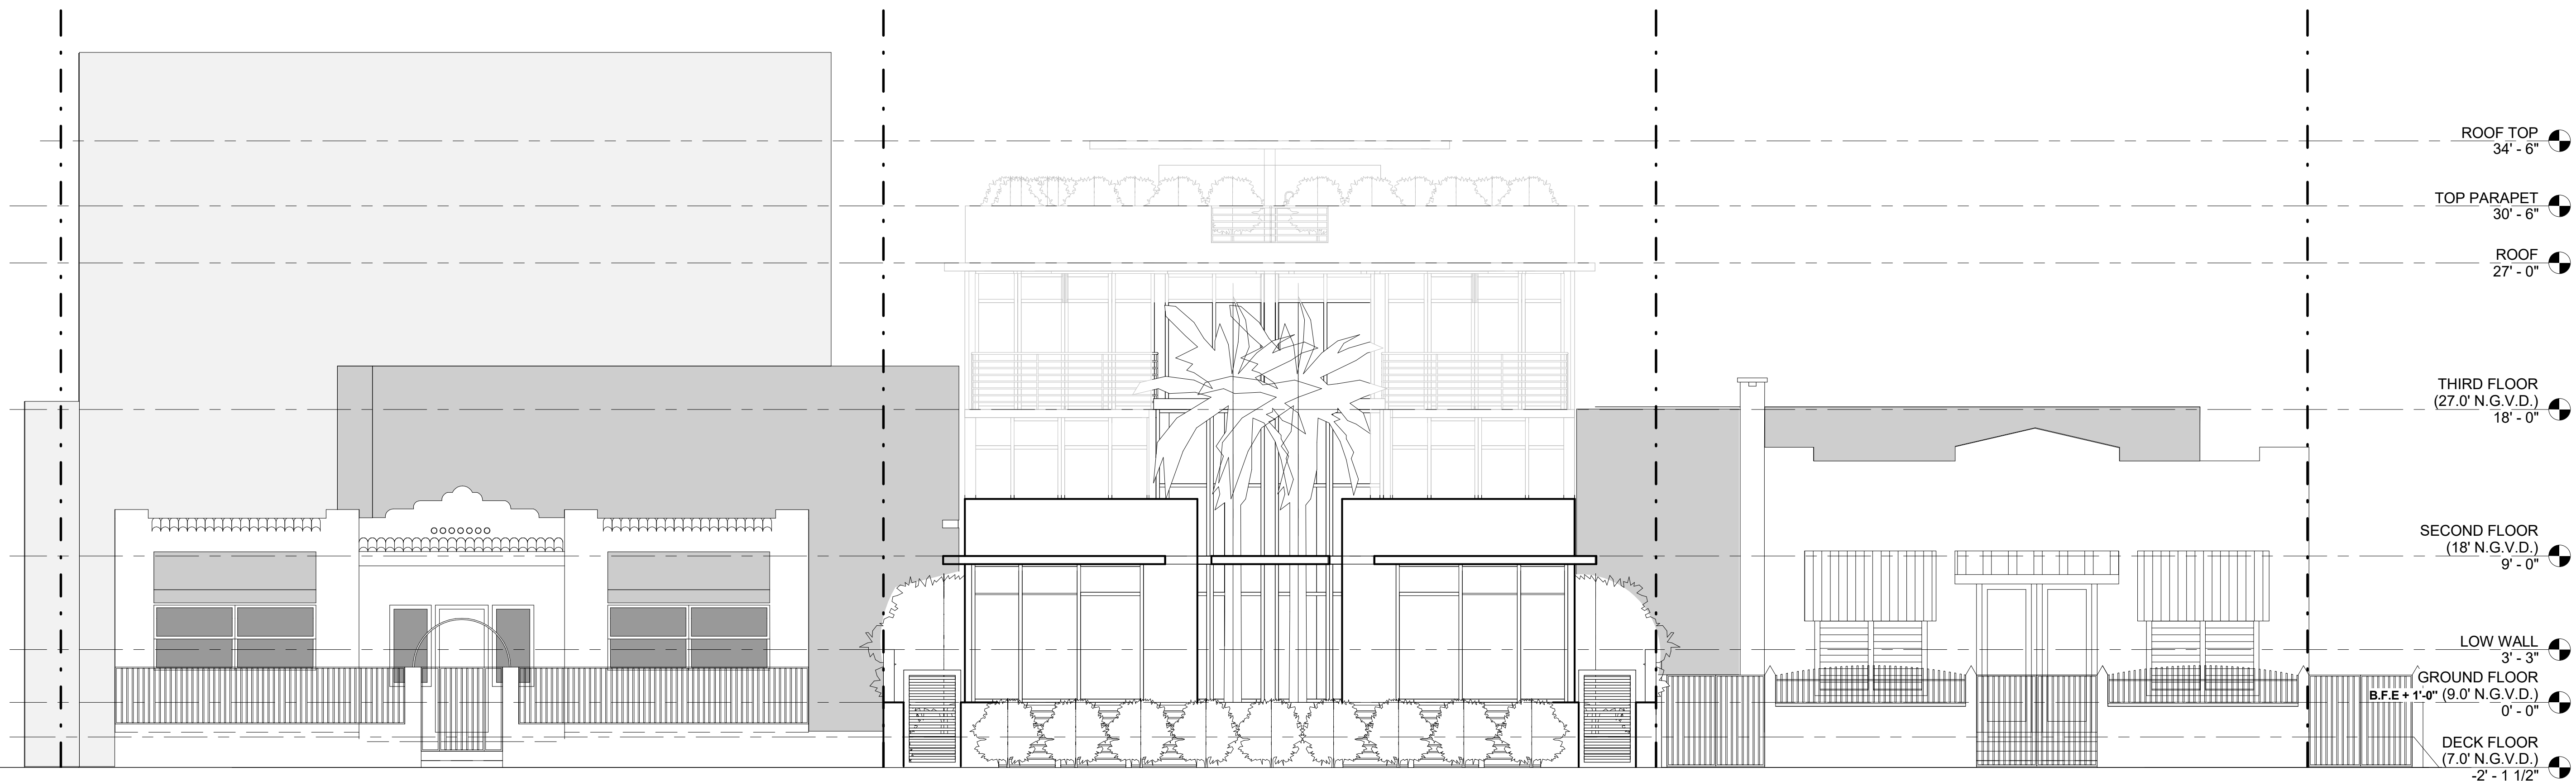

② CONTEXTUAL ELEVATION-2  
 3/16" = 1'-0"

WATERCUP INVESTMENTS LLC.  
**809 2ND STREET- TOWNHOMES**  
 809 2ND STREET, MIAMI BEACH,  
 FLORIDA 33139

Drawn By:  
 M.V.  
 Checked By:  
 ARI SKLAR

CONTEXTUAL  
 ELEVATION

**A0.8**

PROJECT #: 16-029

DATE : 04-24-17



SKLAR Architecture  
 2310 HOLLYWOOD BLVD.  
 HOLLYWOOD, FL 33020  
 www.sklararchitect.com  
 TEL - (954) 925-9292  
 FAX - (954) 925-6292  
 AA 0002849  
 IB 0000894  
 NCARB  
 CERTIFIED

SEAL  
 ARI L. SKLAR  
 LICENSE #AR1473

REVISIONS

WATERCUP INVESTMENTS LLC.  
**809 2ND STREET- TOWNHOMES**  
 809 2ND STREET, MIAMI BEACH,  
 FLORIDA 33139

Drawn By:  
 M.V  
 Checked By:  
 ARI SKLAR

COLOR RENDERING

**SOUTH FACADE RENDERING**

**A0.9**

PROJECT #: 16-029

DATE : 04-24-17



**SOUTH-EAST CORNER**



**SOUTH-WEST CORNER**

SKLAR Architecture

2310 HOLLYWOOD BLVD.  
HOLLYWOOD, FL 33020

www.sklararchitect.com

TEL - (954) 925-9292  
FAX - (954) 925-6292

AA 0002849  
IB 0000894  
NCARB  
CERTIFIED

SEAL  
ARI L. SKLAR  
LICENSE #AR1473

REVISIONS

WATERCUP INVESTMENTS LLC.  
**809 2ND STREET- TOWNHOMES**  
809 2ND STREET, MIAMI BEACH-  
FLORIDA 33139

Drawn By:  
M.V  
Checked By:  
ARI SKLAR

COLOR RENDERING

**A0.9B**

PROJECT #: 16-029

DATE : 04-24-17



**EXISTING STREET VIEW FROM - 2ND STREET AND MERIDIAN CORNER**



**PROPOSED 3D VIEW FROM - 2ND STREET AND MERIDIAN CORNER**

SKLAR Architecture  
 2310 HOLLYWOOD BLVD.  
 HOLLYWOOD, FL 33020  
 www.sklararchitect.com  
 TEL - (954) 925-9292  
 FAX - (954) 925-6292  
 AA 0002849  
 IB 0000894  
 NCARB  
 CERTIFIED

SEAL  
 ARI L. SKLAR  
 LICENSE #AR1473

REVISIONS

WATERCUP INVESTMENTS LLC.  
**809 2ND STREET- TOWNHOMES**  
 809 2ND STREET, MIAMI BEACH-  
 FLORIDA 33139


Drawn By:  
 M.V  
 Checked By:  
 ARI SKLAR

COLOR RENDERING

**A0.9C**

PROJECT #: 16-029

DATE : 04-24-17

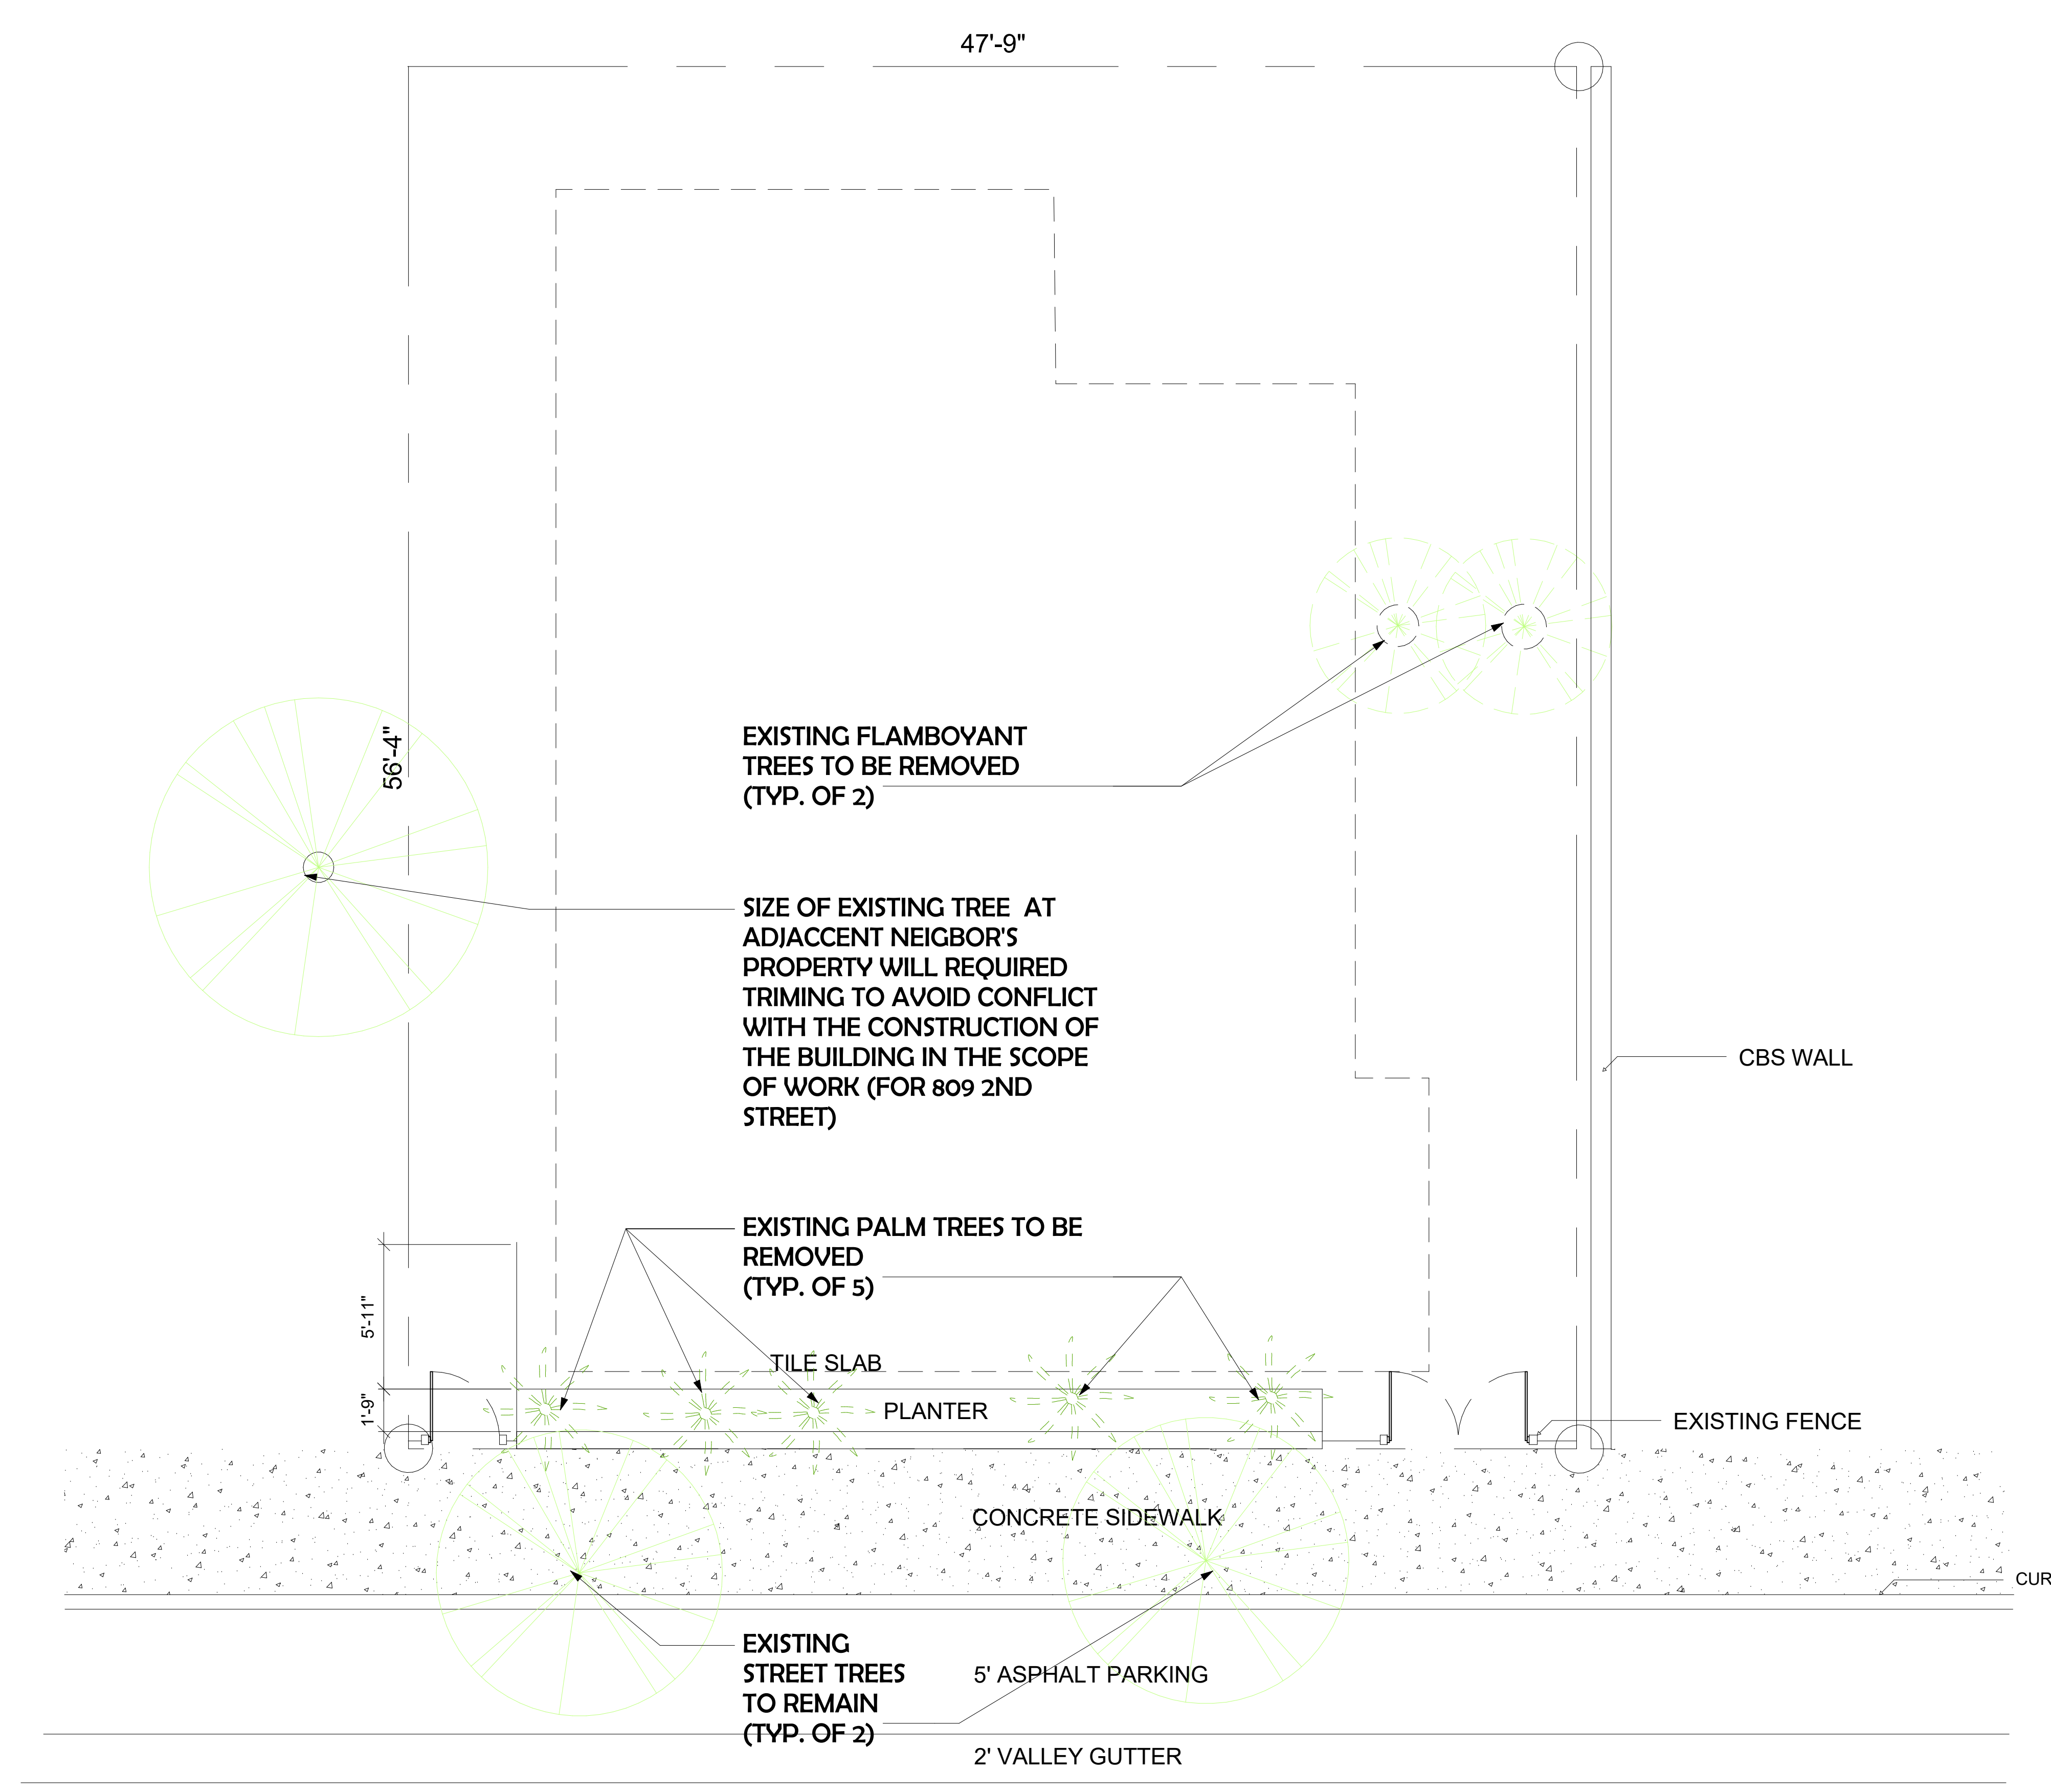

EXISTING SITE PLAN  
1/4" = 1'-0"



SKLAR architecture  
2310 HOLLYWOOD BLVD.  
HOLLYWOOD, FL 33020  
www.sklararchitect.com  
TEL - (954) 925-9292  
FAX - (954) 925-6292  
AA 0002849  
IB 0000894  
NCARB  
CERTIFIED

SEAL  
ARI L. SKLAR  
LICENSE #AR1473

REVISIONS

WATERCUP INVESTMENTS LLC.  
809 2ND STREET- TOWNHOMES  
809 2ND STREET, MIAMI BEACH-  
FLORIDA 33139


Drawn By:  
M.V  
Checked By:  
ARI SKLAR

EXISTING SITE PLAN

**A1.0**

PROJECT #: 16-029

DATE : 04-24-17

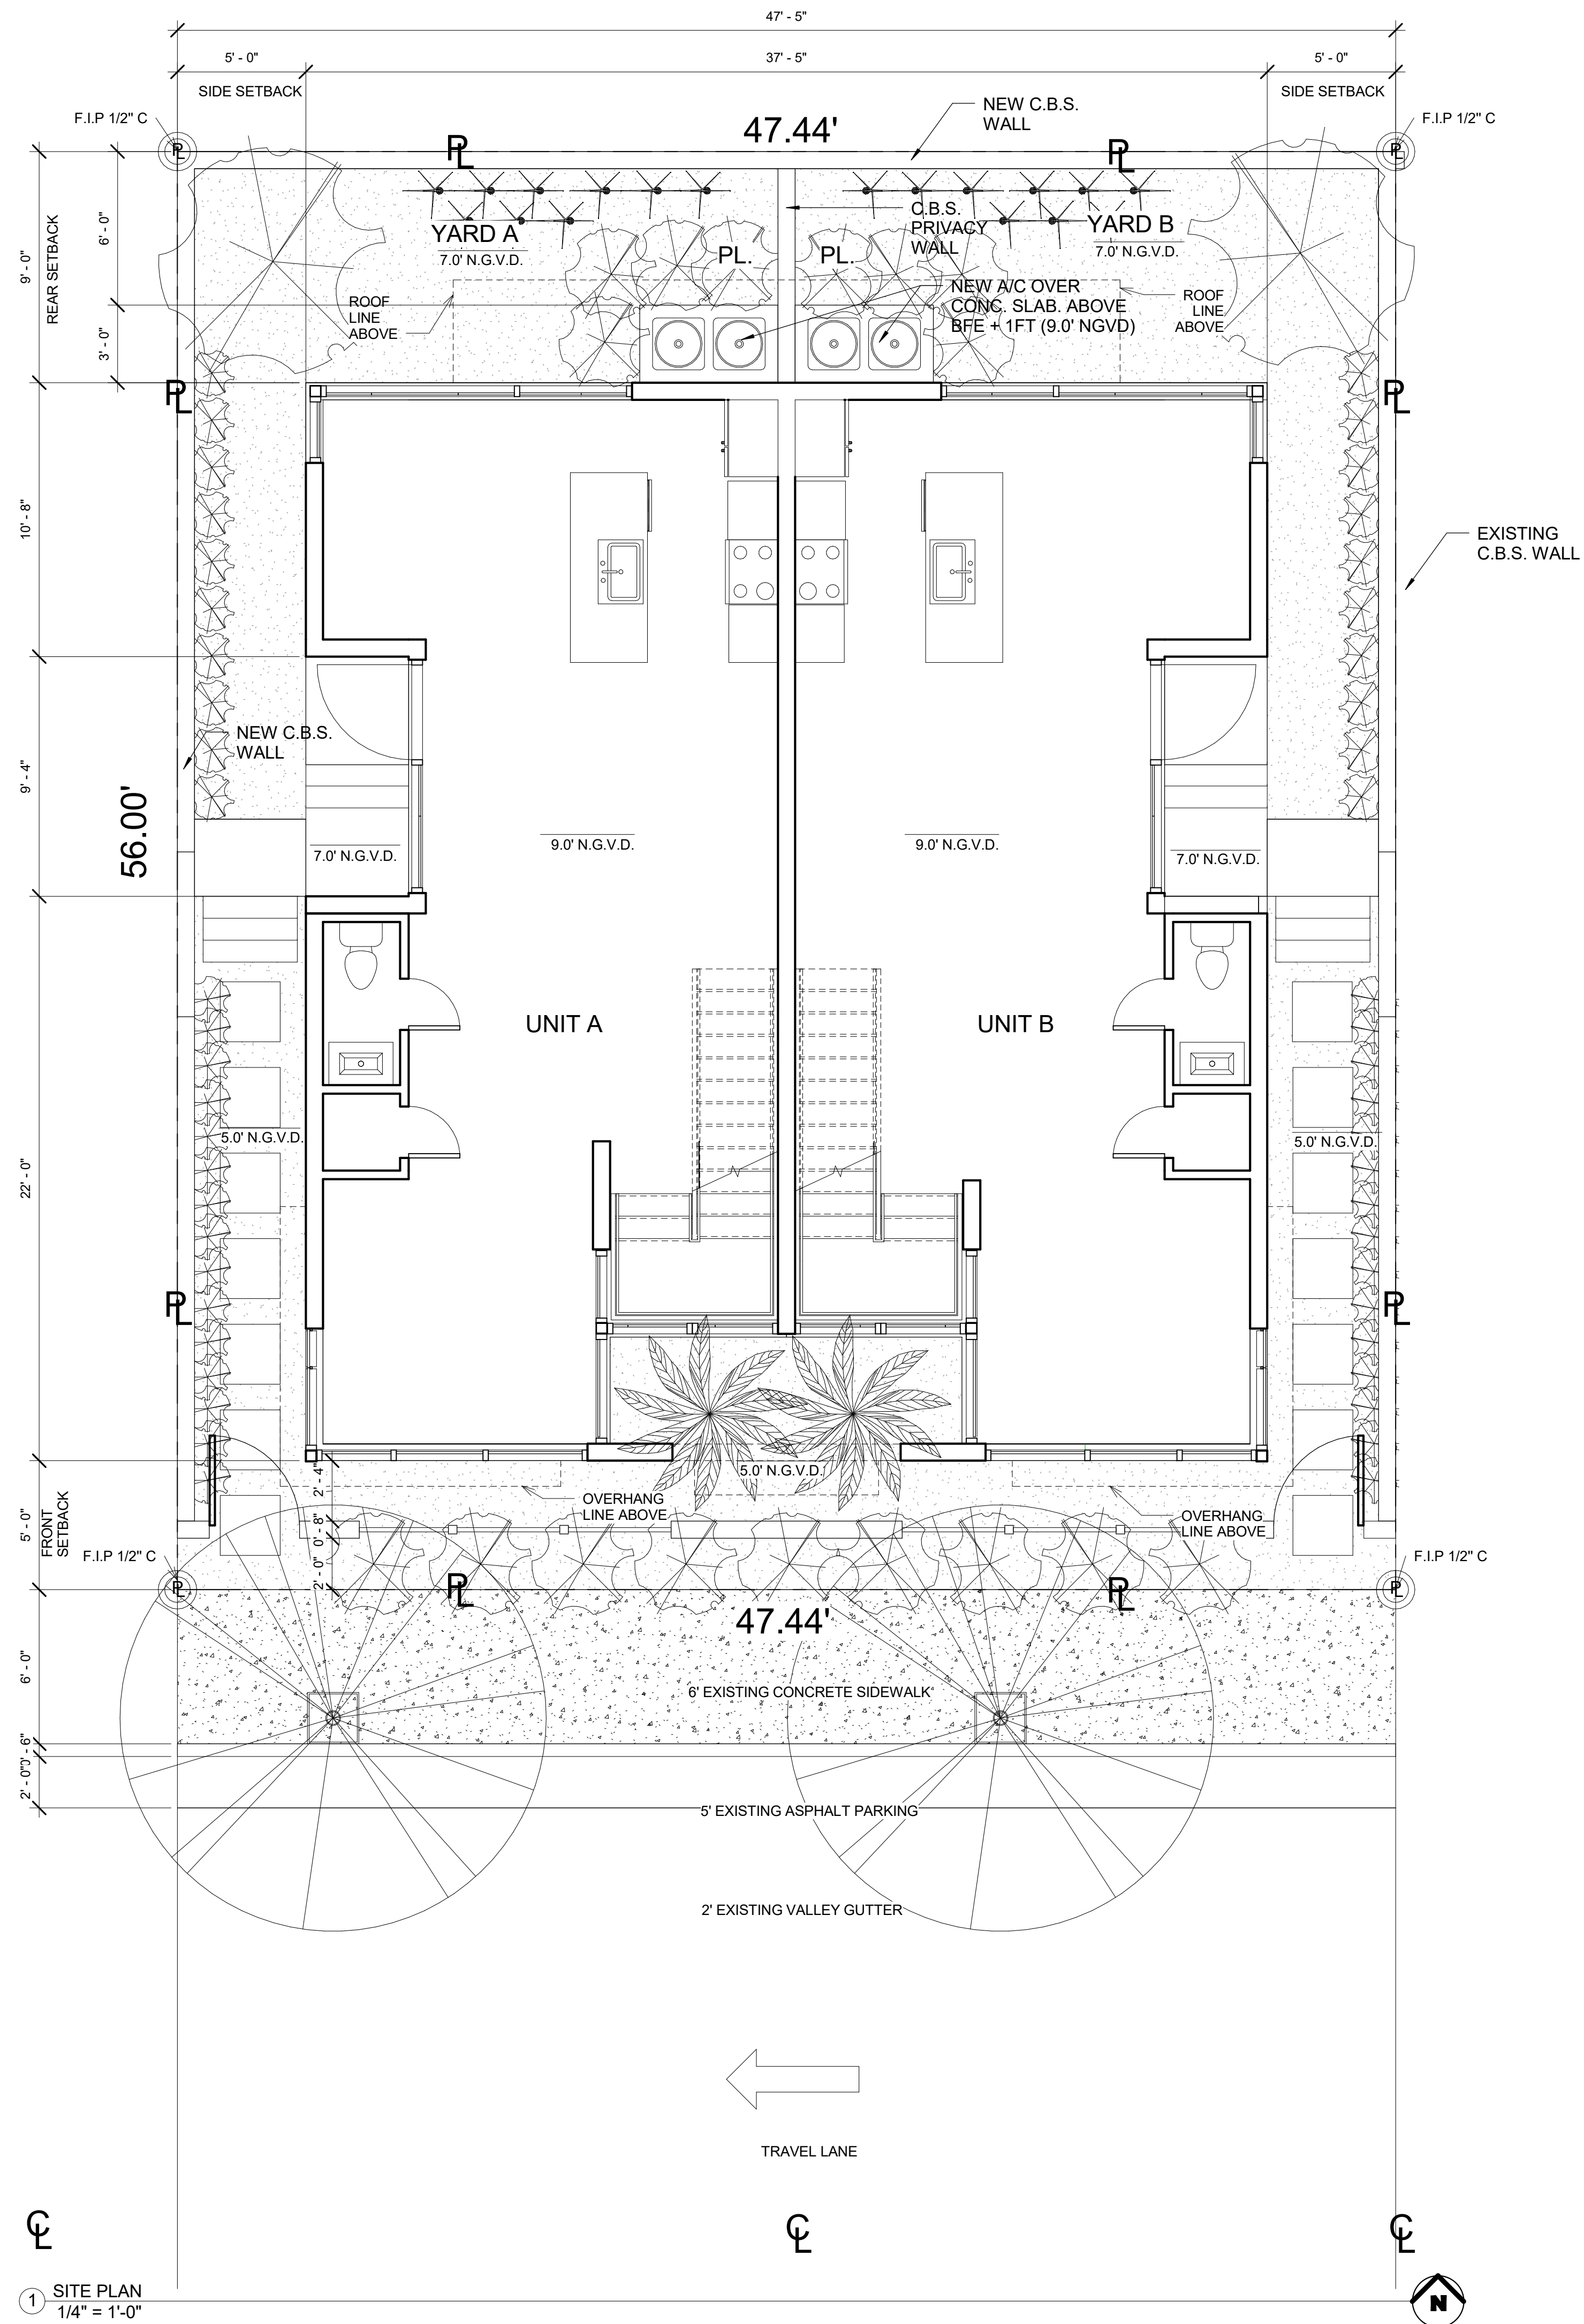

1 SITE PLAN  
1/4" = 1'-0"

SKLAR Architecture  
2310 HOLLYWOOD BLVD.  
HOLLYWOOD, FL 33020  
www.sklararchitect.com  
TEL - (954) 925-9292  
FAX - (954) 925-6292  
AA 0002849  
IB 0000894  
NCARB  
CERTIFIED

SEAL  
ARI L. SKLAR  
LICENSE #AR1473

REVISIONS

WATERCUP INVESTMENTS LLC.  
809 2ND STREET- TOWNHOMES  
809 2ND STREET, MIAMI BEACH,  
FLORIDA 33139

Drawn By:  
M.V.  
Checked By:  
ARI SKLAR

PROPOSED SITE PLAN

A1.1

PROJECT #: 16-029


DATE : 04-24-17

# EXISTING BUILDING TO BE DEMOLISHED


SKLAR Architecture  
 2310 HOLLYWOOD BLVD.  
 HOLLYWOOD, FL 33020  
 www.sklararchitect.com  
 TEL - (954) 925-9292  
 FAX - (954) 925-6292  
 AA 0002849  
 IB 0000894  
 NCARB  
 CERTIFIED

SEAL  
 ARI L. SKLAR  
 LICENSE #AR1473


REVISIONS

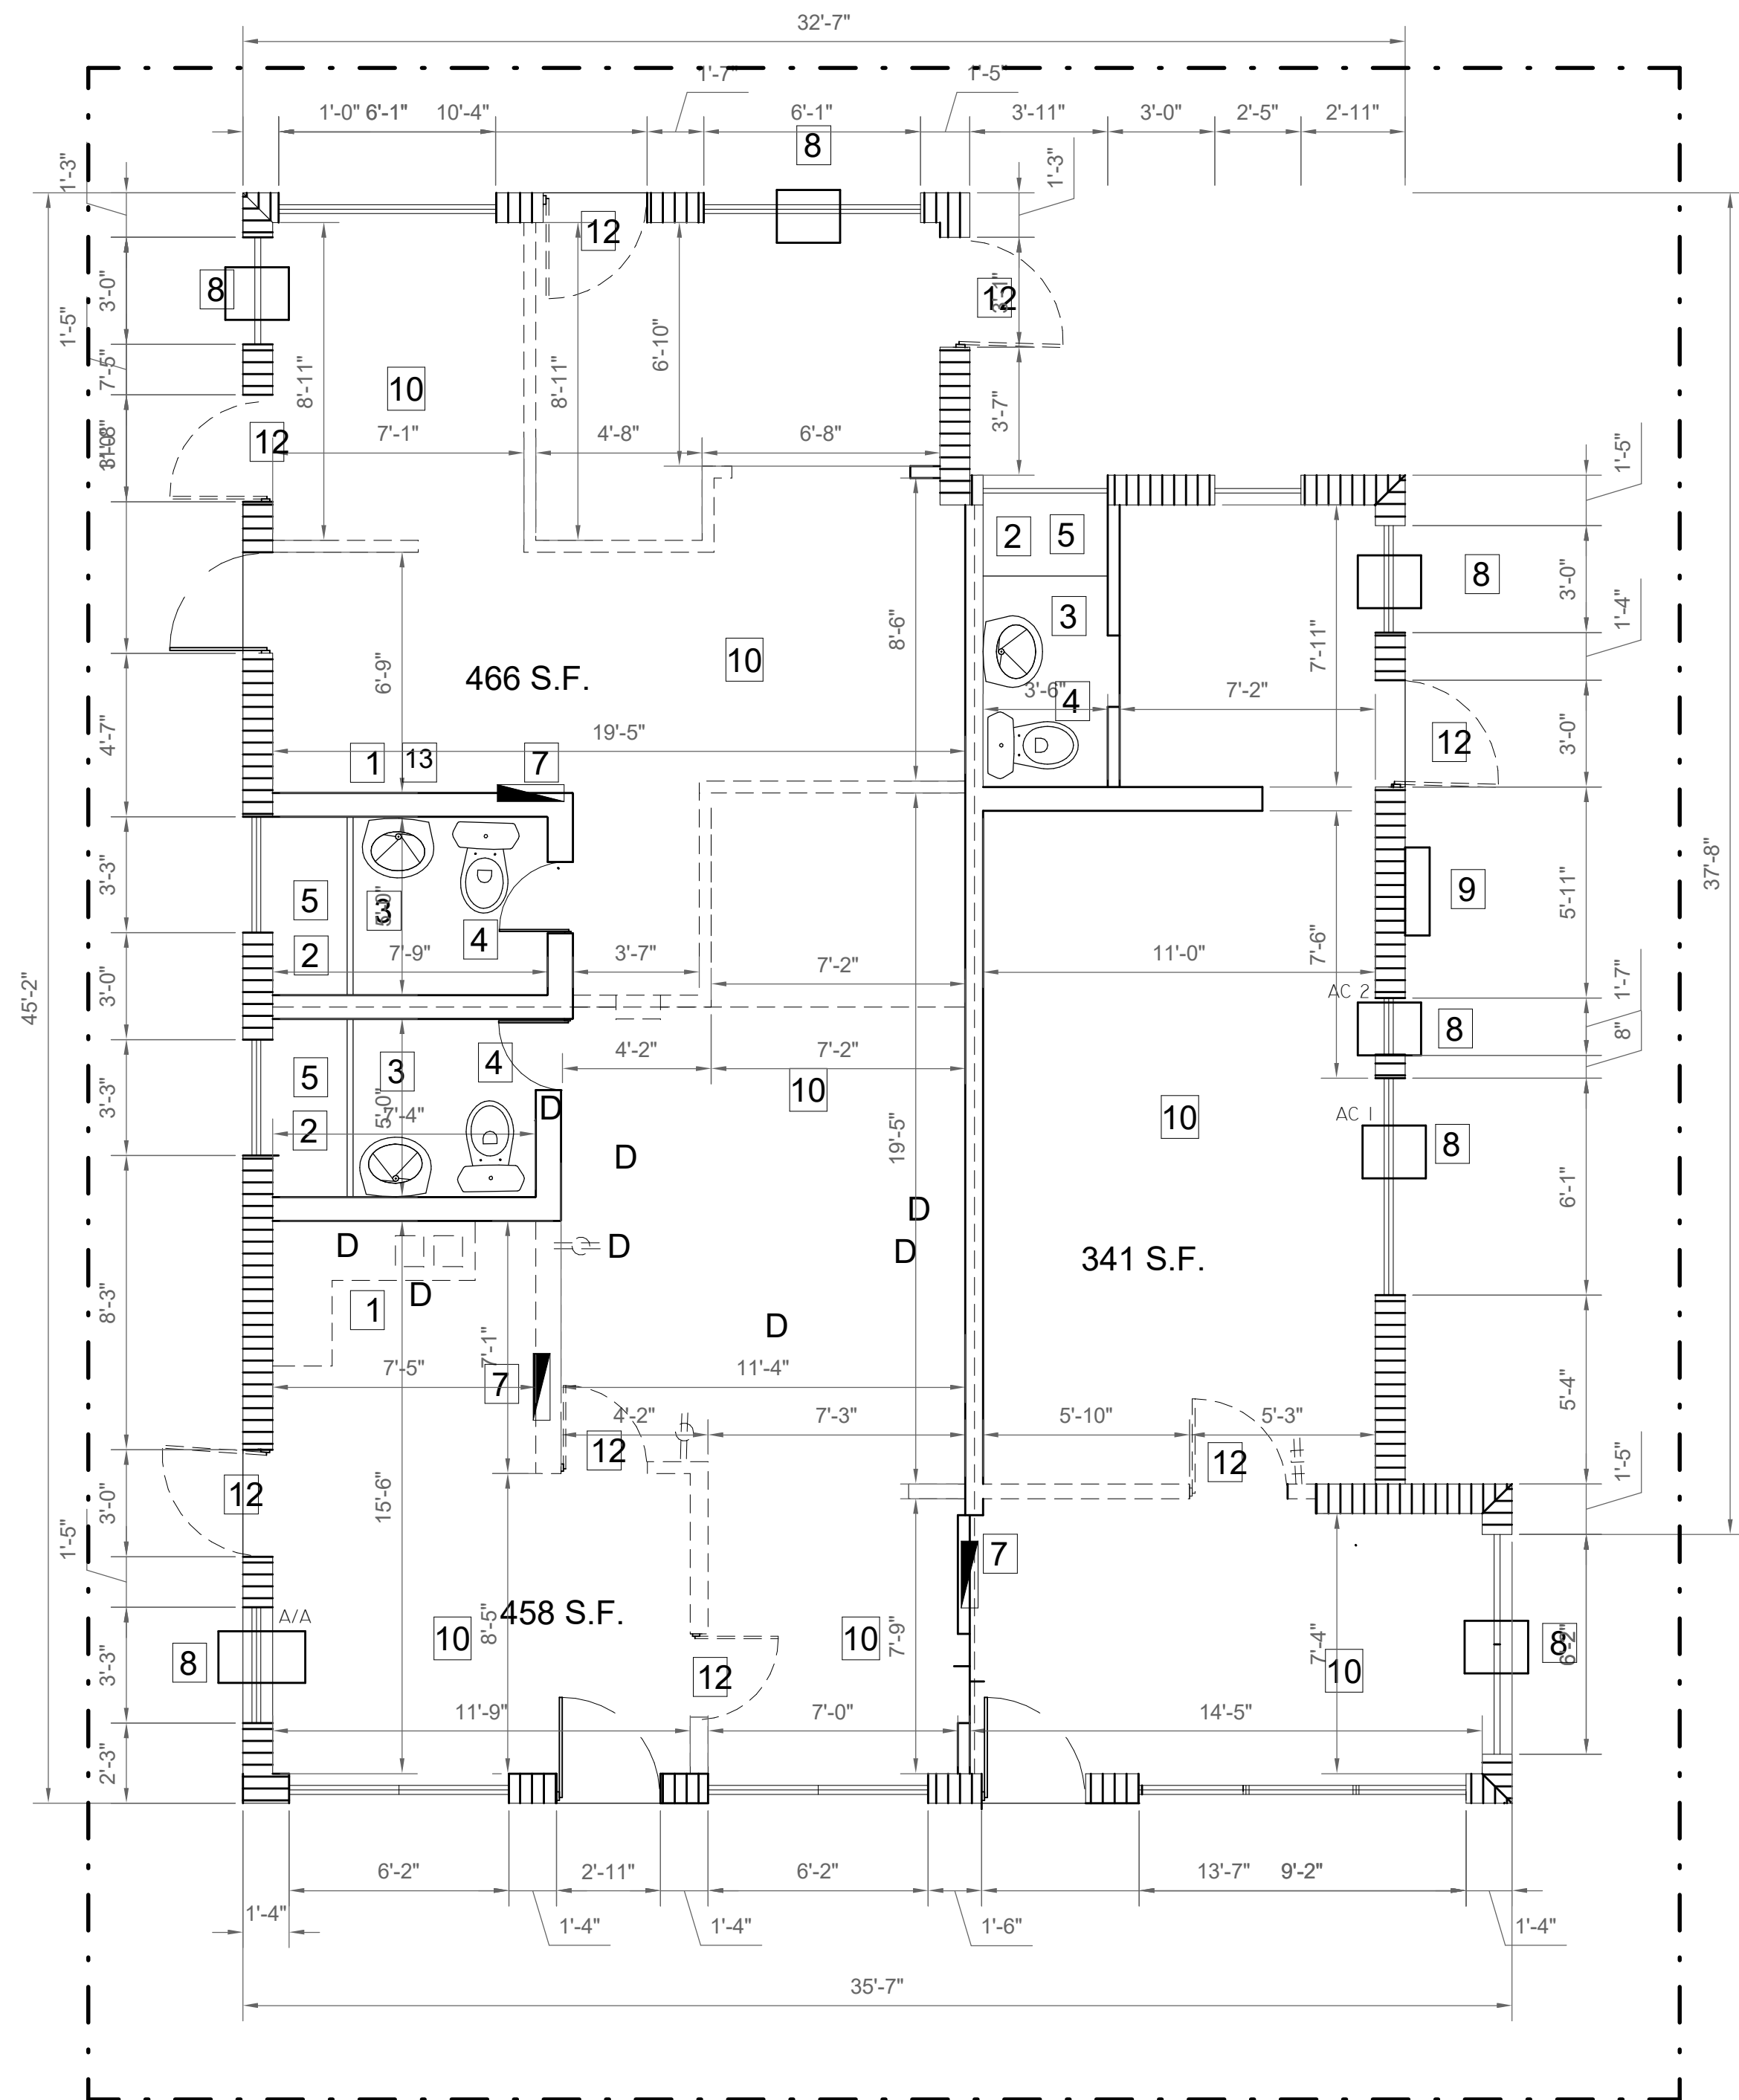


EXISTING BUILDING  
 1/4" = 1'-0"

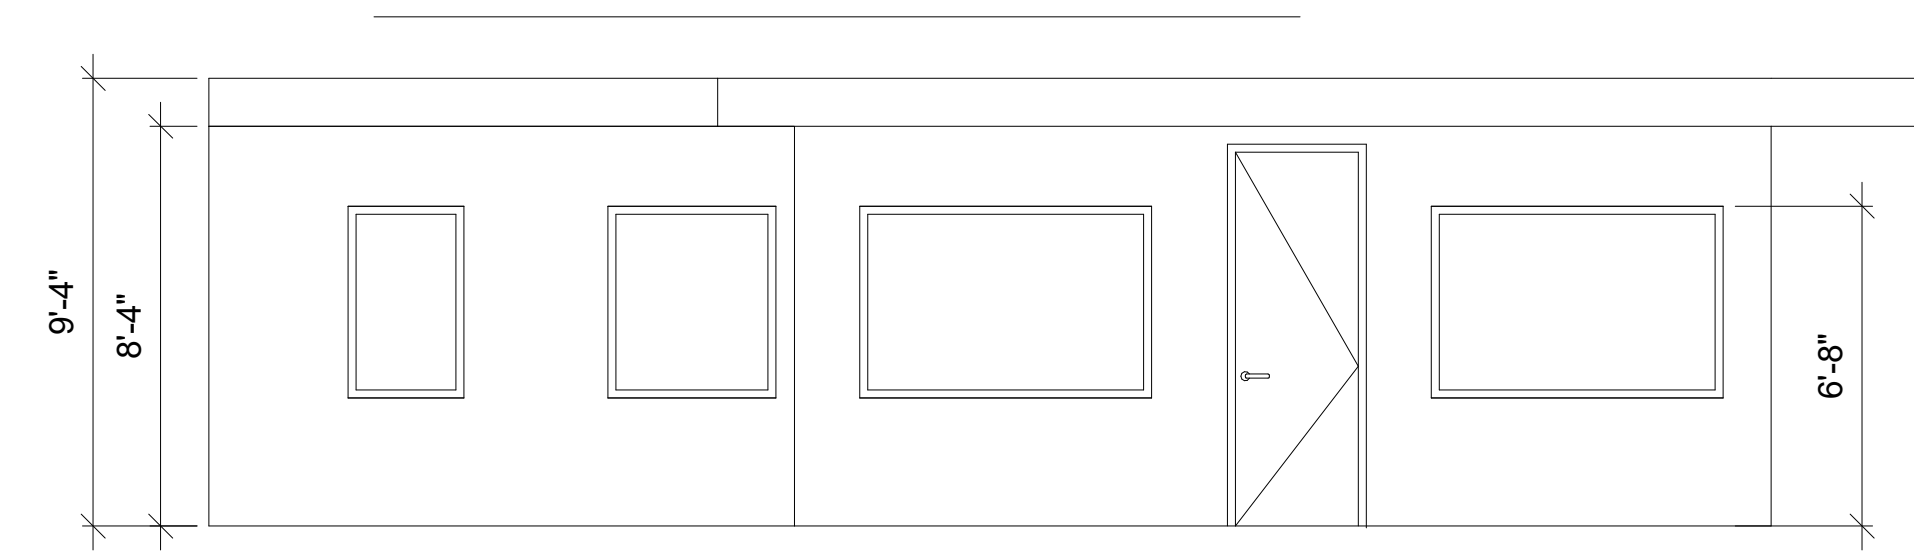


D. NORTH ELEVATION

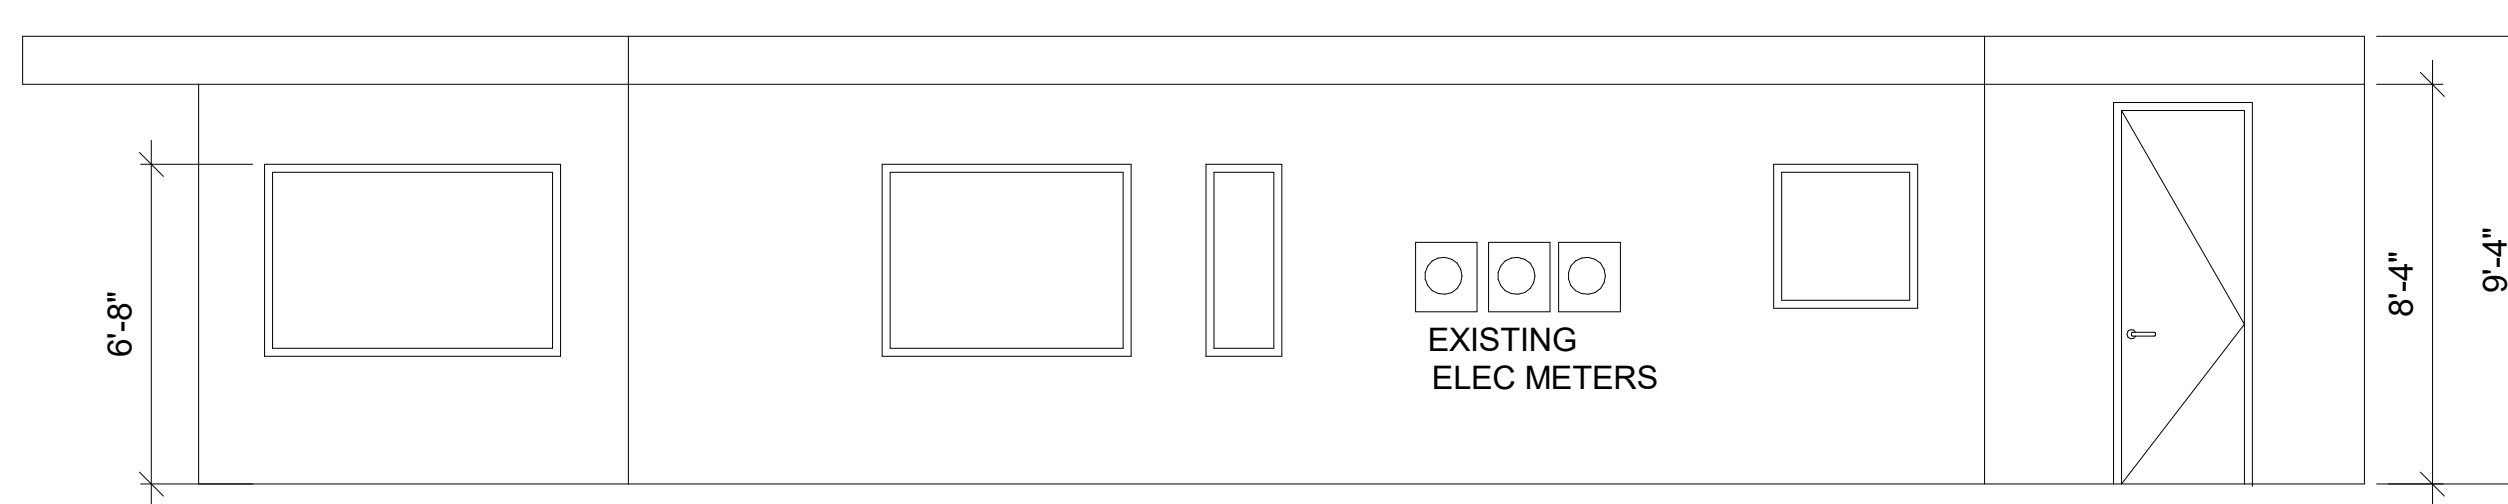

C. EAST ELEVATION

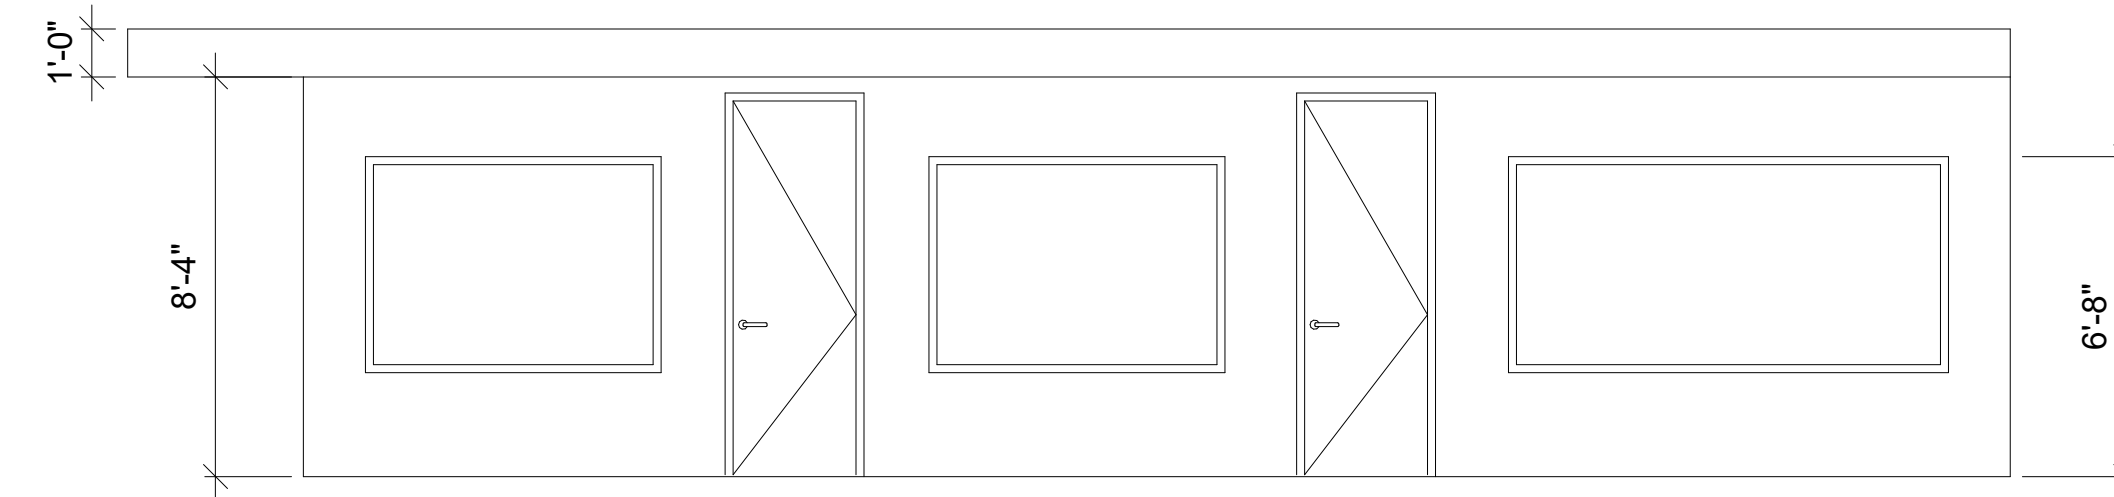

B. SOUTH ELEVATION

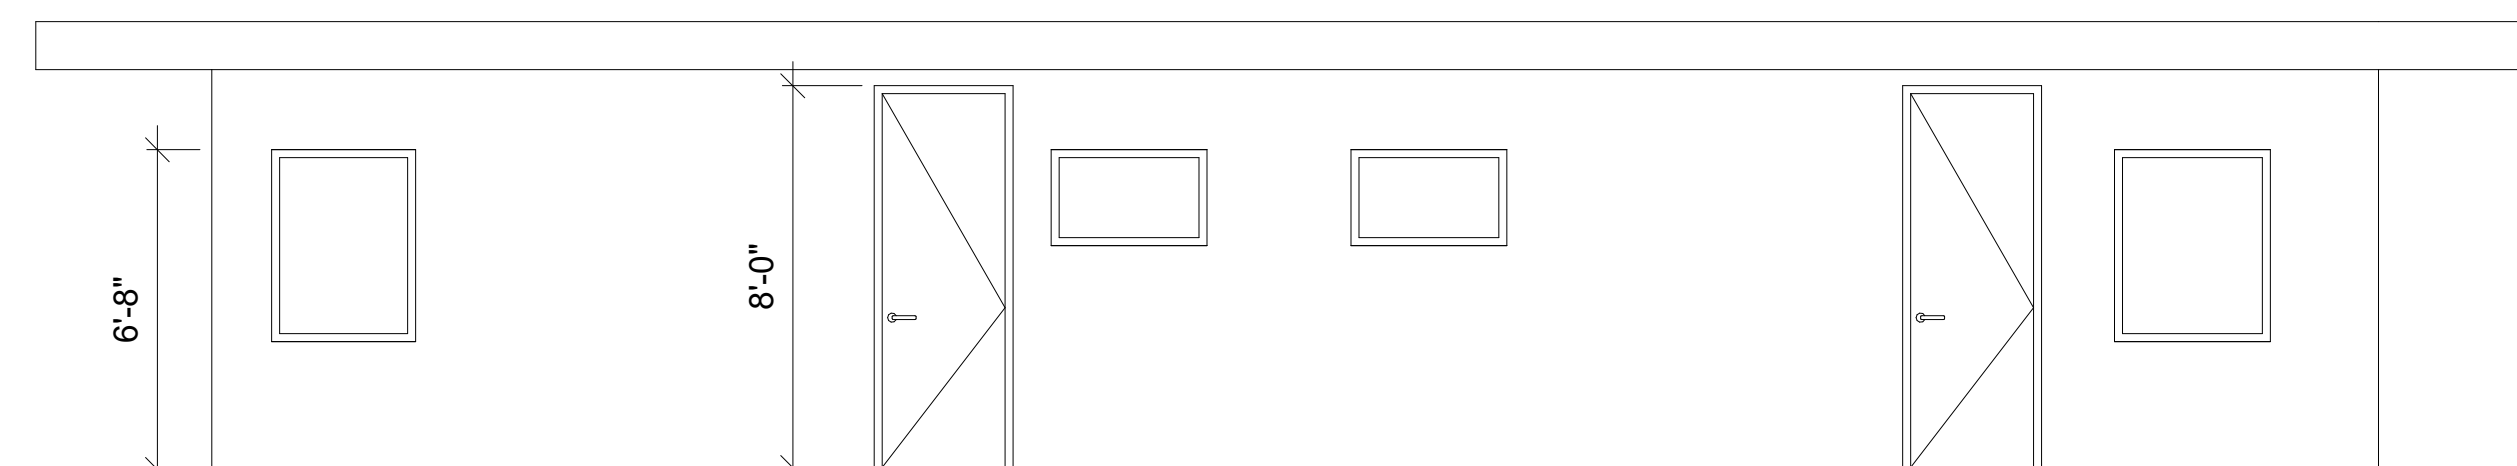

A. WEST ELEVATION

EXISTING ELEVATIONS  
 1/4" = 1'-0"

WATERCUP INVESTMENTS LLC.  
**809 2ND STREET- TOWNHOMES**  
 809 2ND STREET, MIAMI BEACH,  
 FLORIDA 33139


Drawn By:  
 M.V.  
 Checked By:  
 ARI SKLAR

EXISTING BUILDING  
 DEMO PLANS



**A1.2**

PROJECT #: 16-029

DATE : 04-24-17

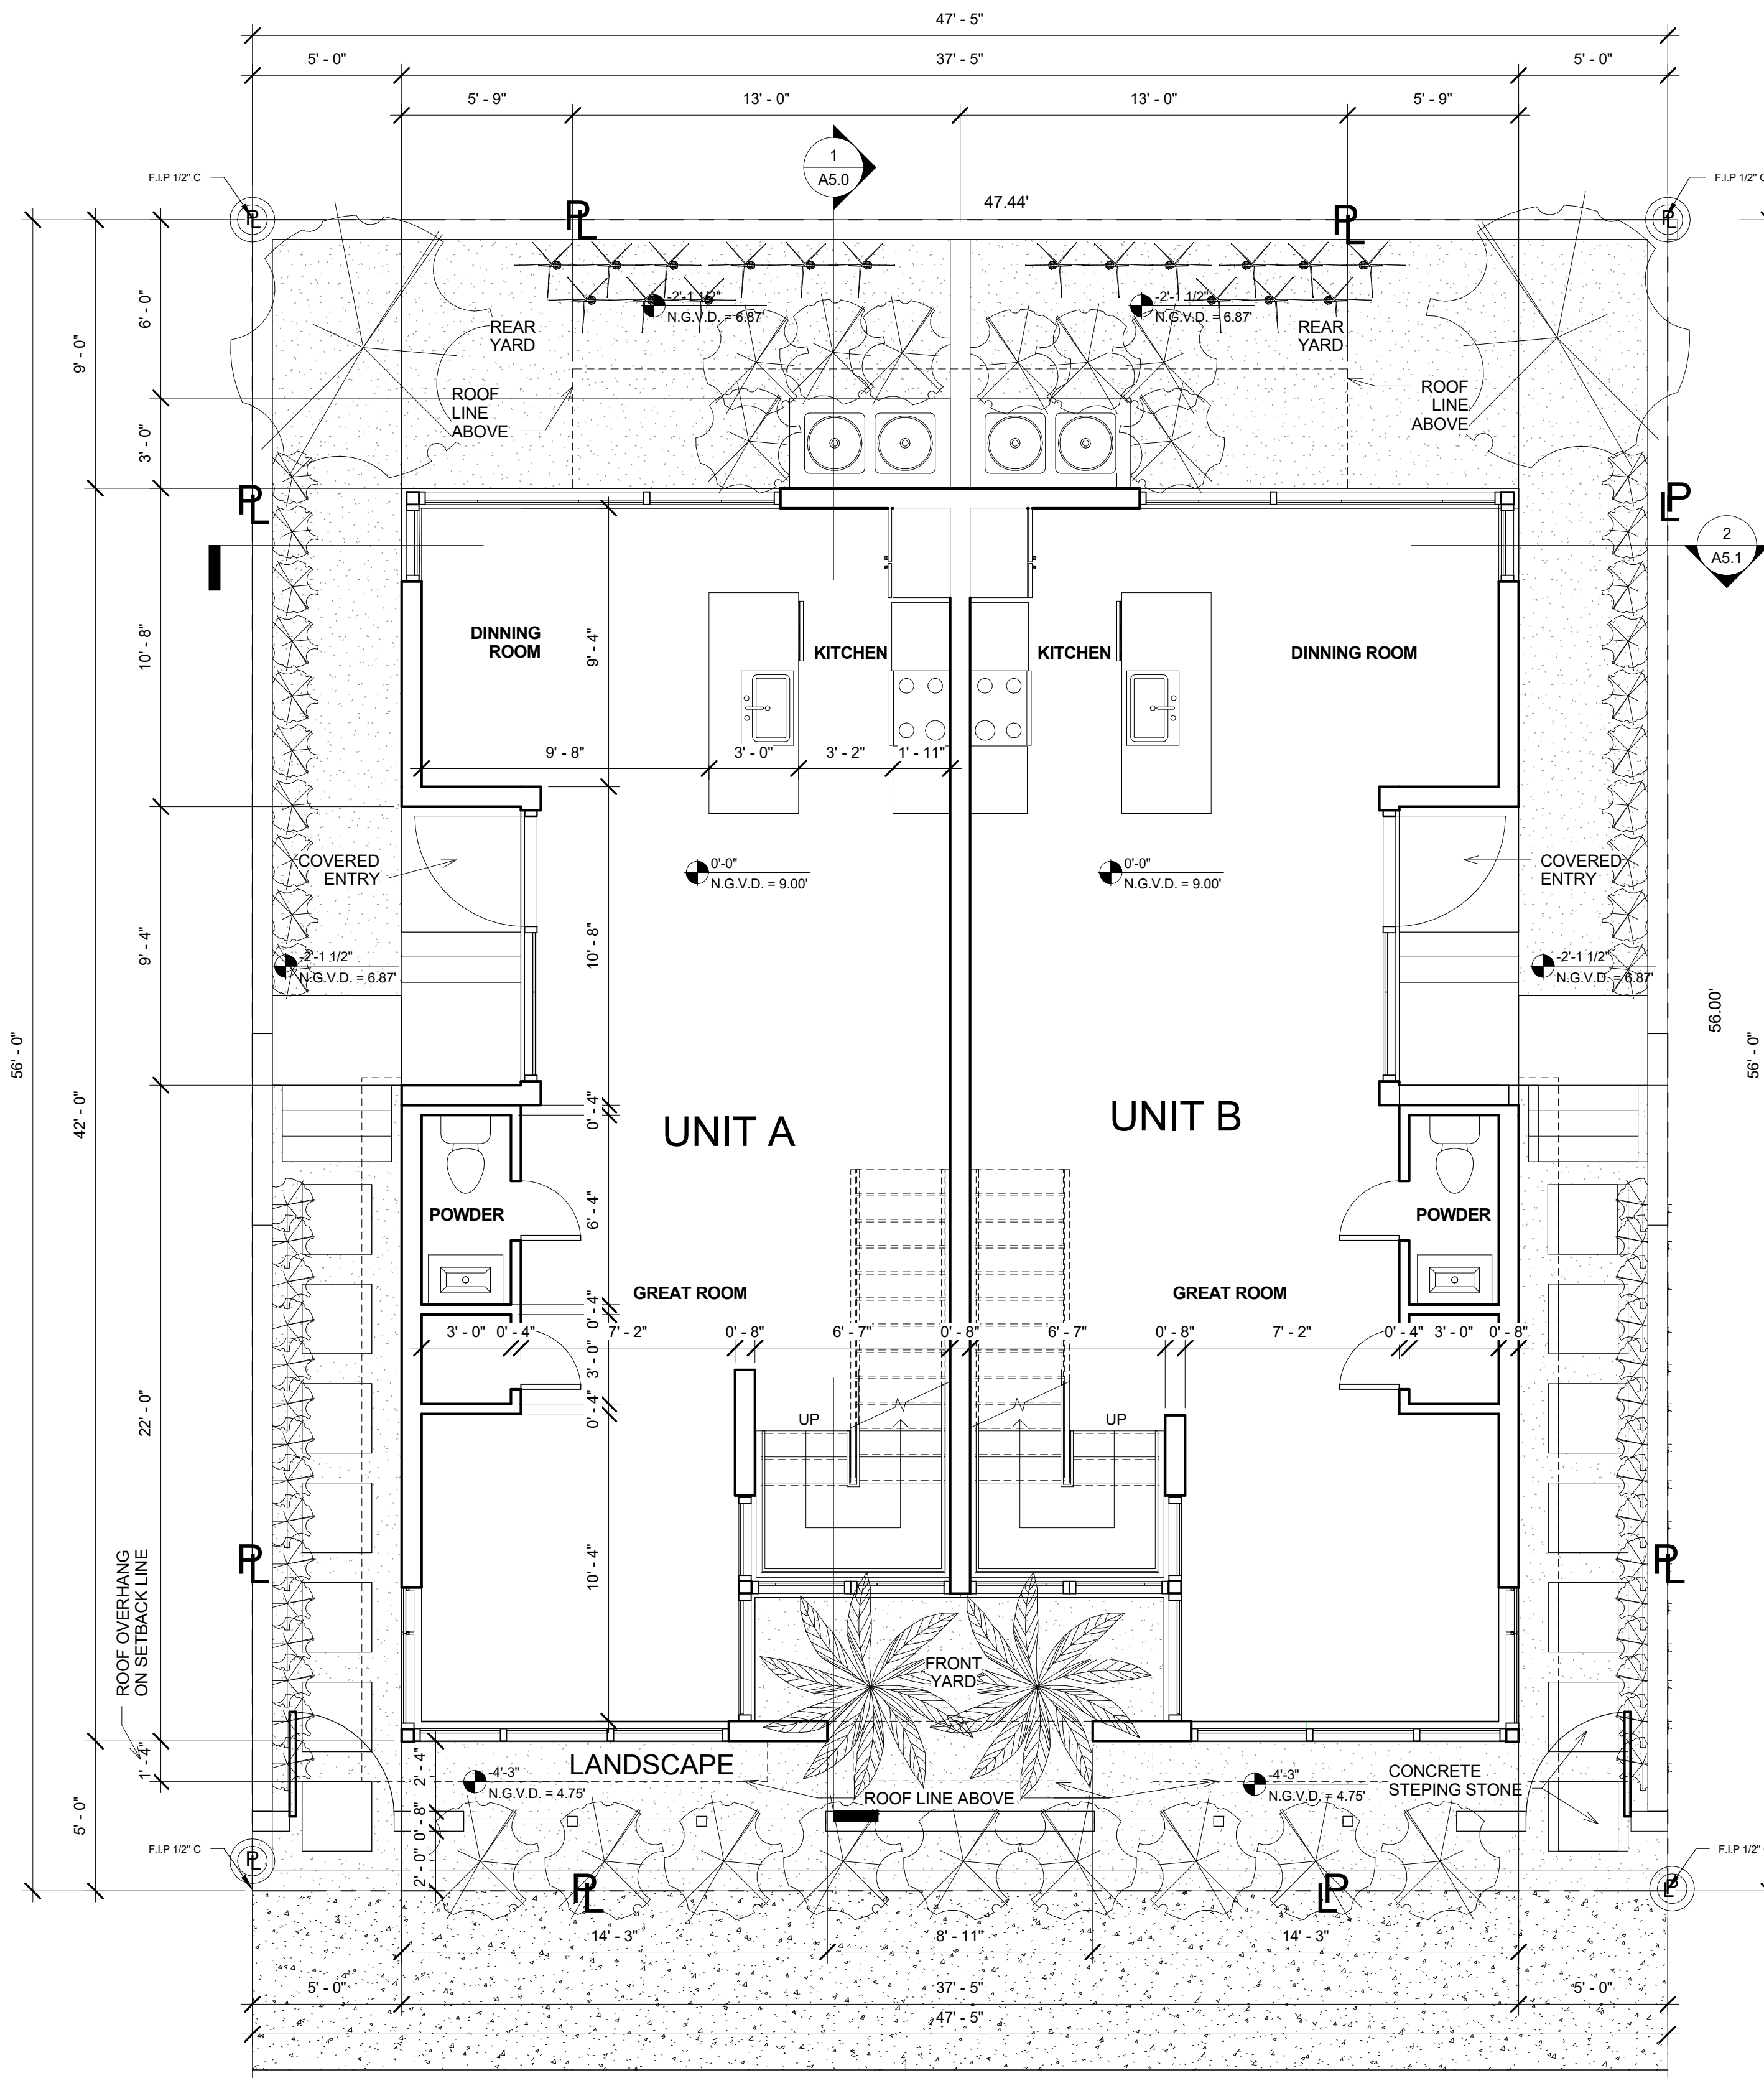

1 GROUND FLOOR (9.0' N.G.V.D.)  
 1/4" = 1'-0"

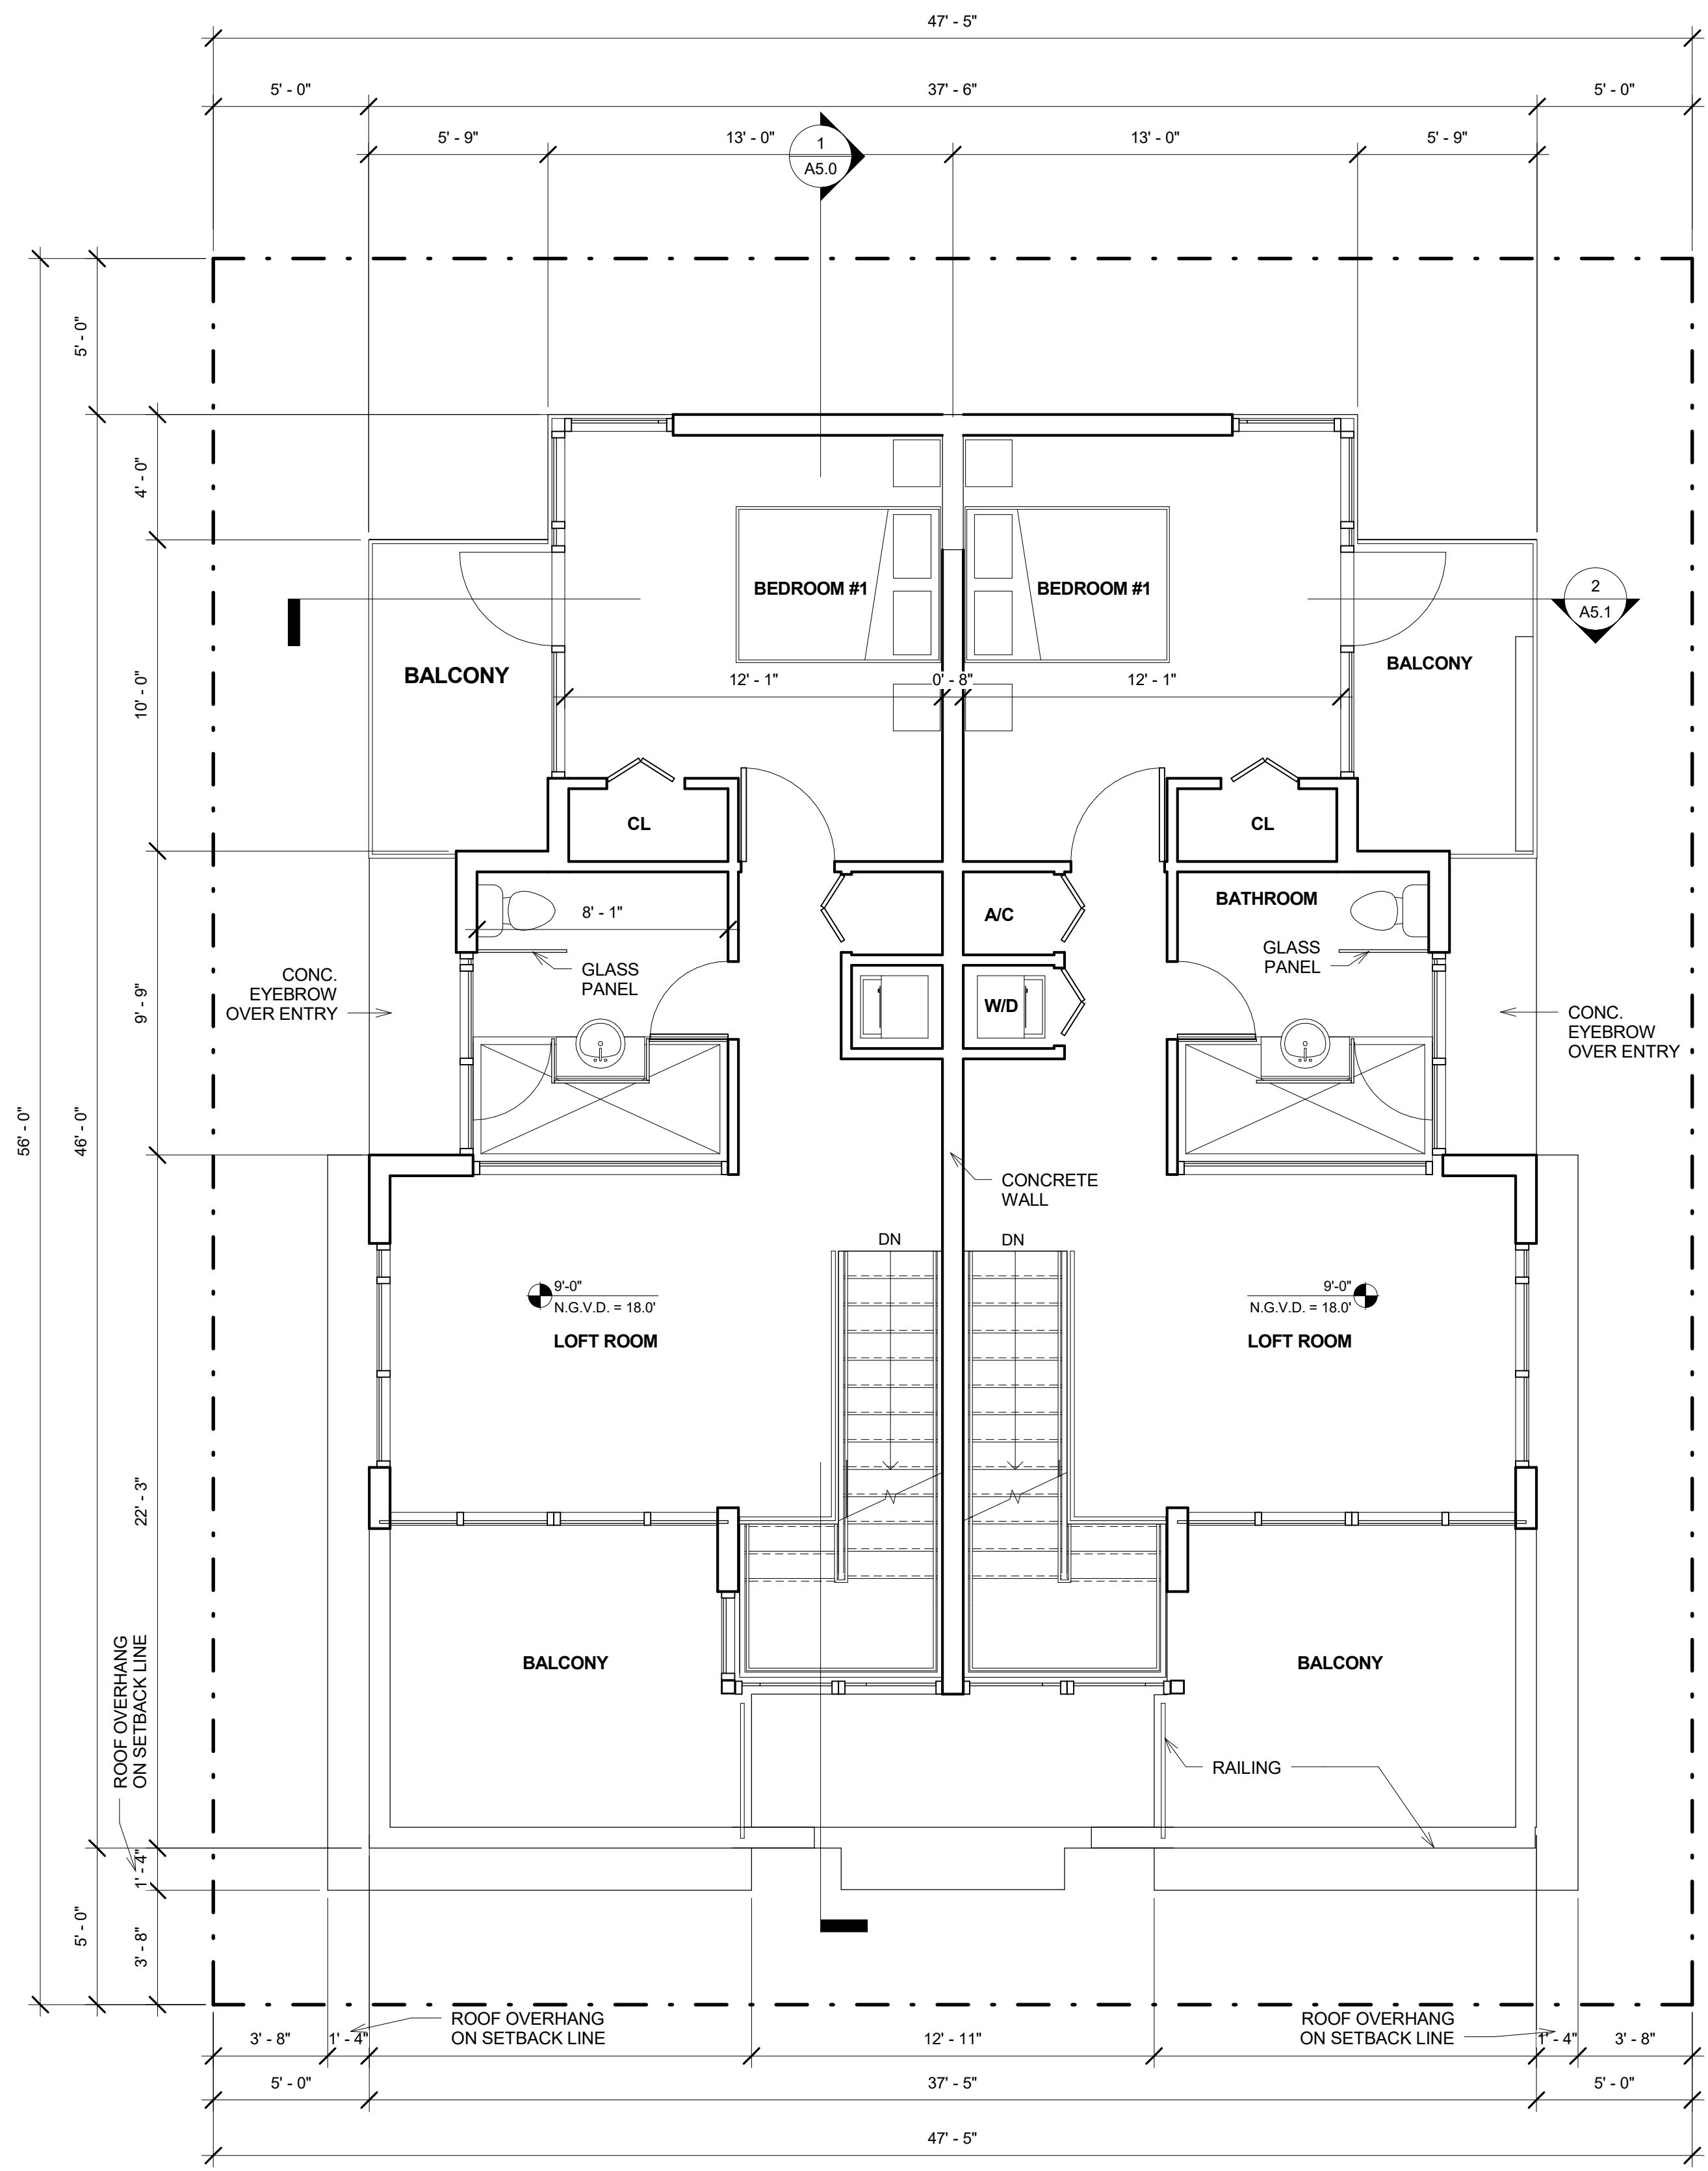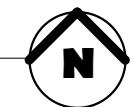

2 SECOND FLOOR (18' N.G.V.D.)  
 1/4" = 1'-0"



WATERCUP INVESTMENTS LLC.  
**809 2ND STREET- TOWNHOMES**  
 809 2ND STREET, MIAMI BEACH,  
 FLORIDA 33139

Drawn By:  
 M.V.  
 Checked By:  
 ARI SKLAR


PROPOSED GROUND  
 AND SECOND FLOOR  
 PLAN

**A2.0**


PROJECT #: 16-029

DATE : 04-24-17




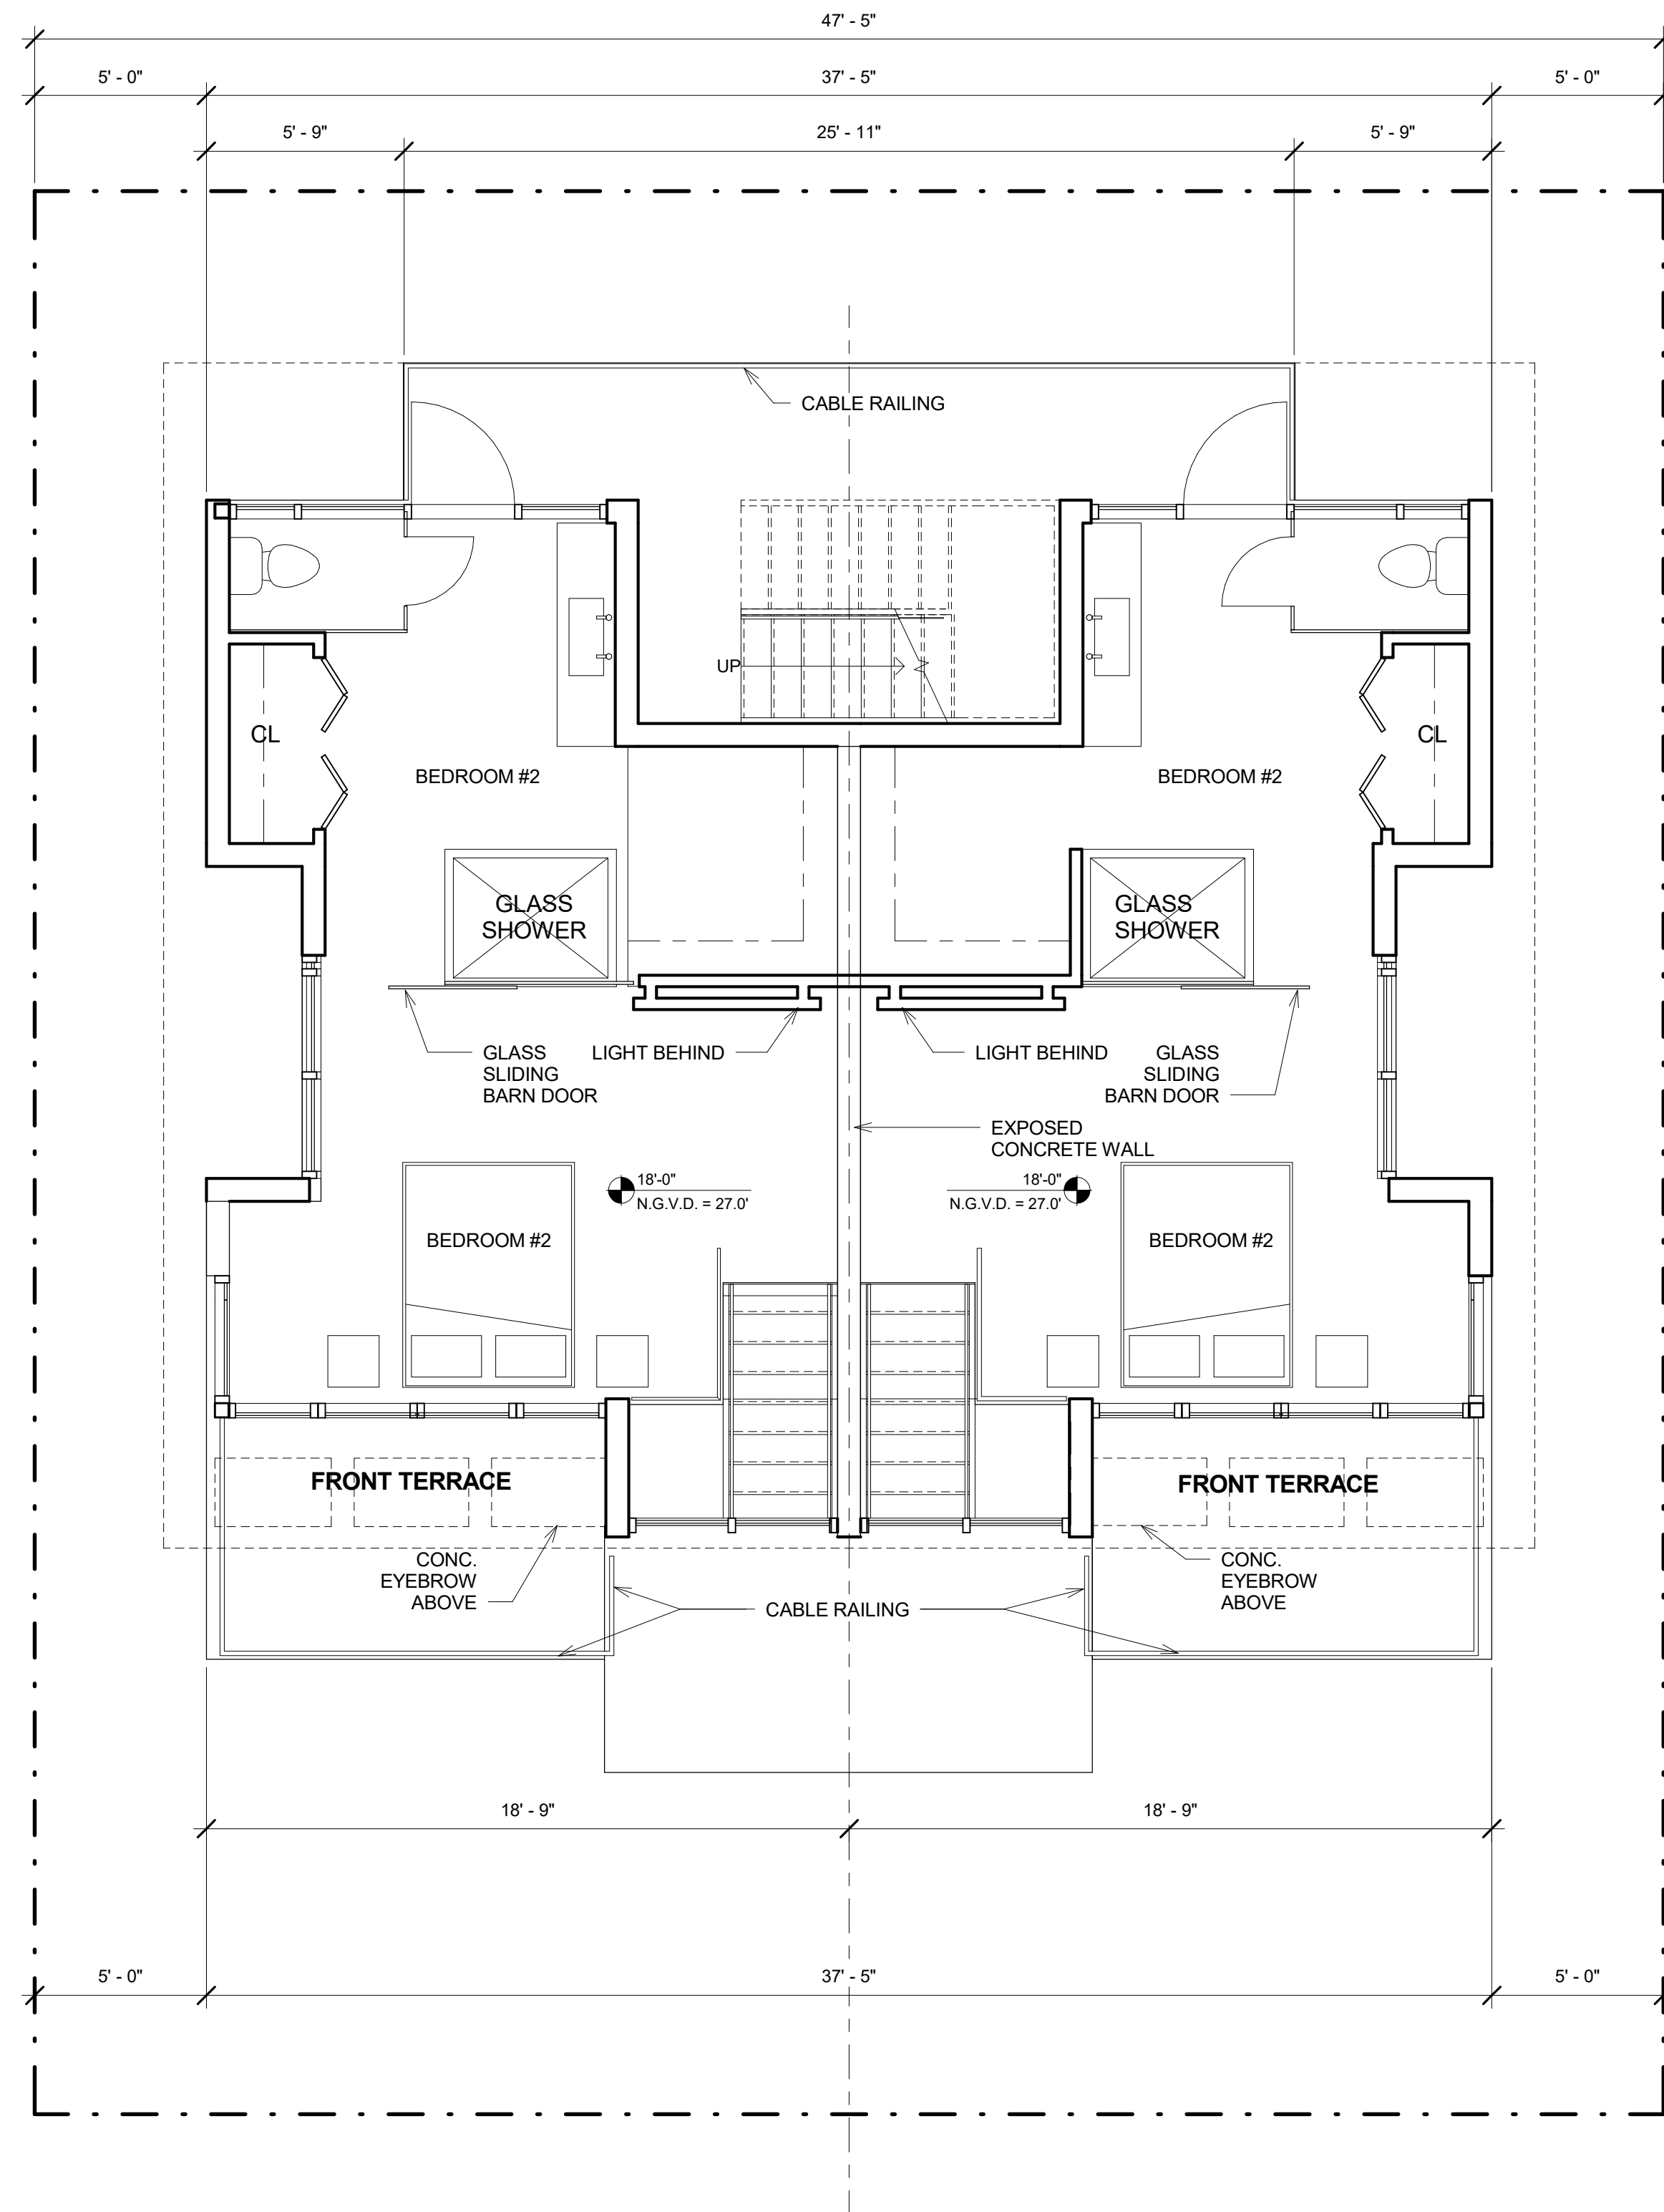


1 THIRD FLOOR  
 1/4" = 1'-0"

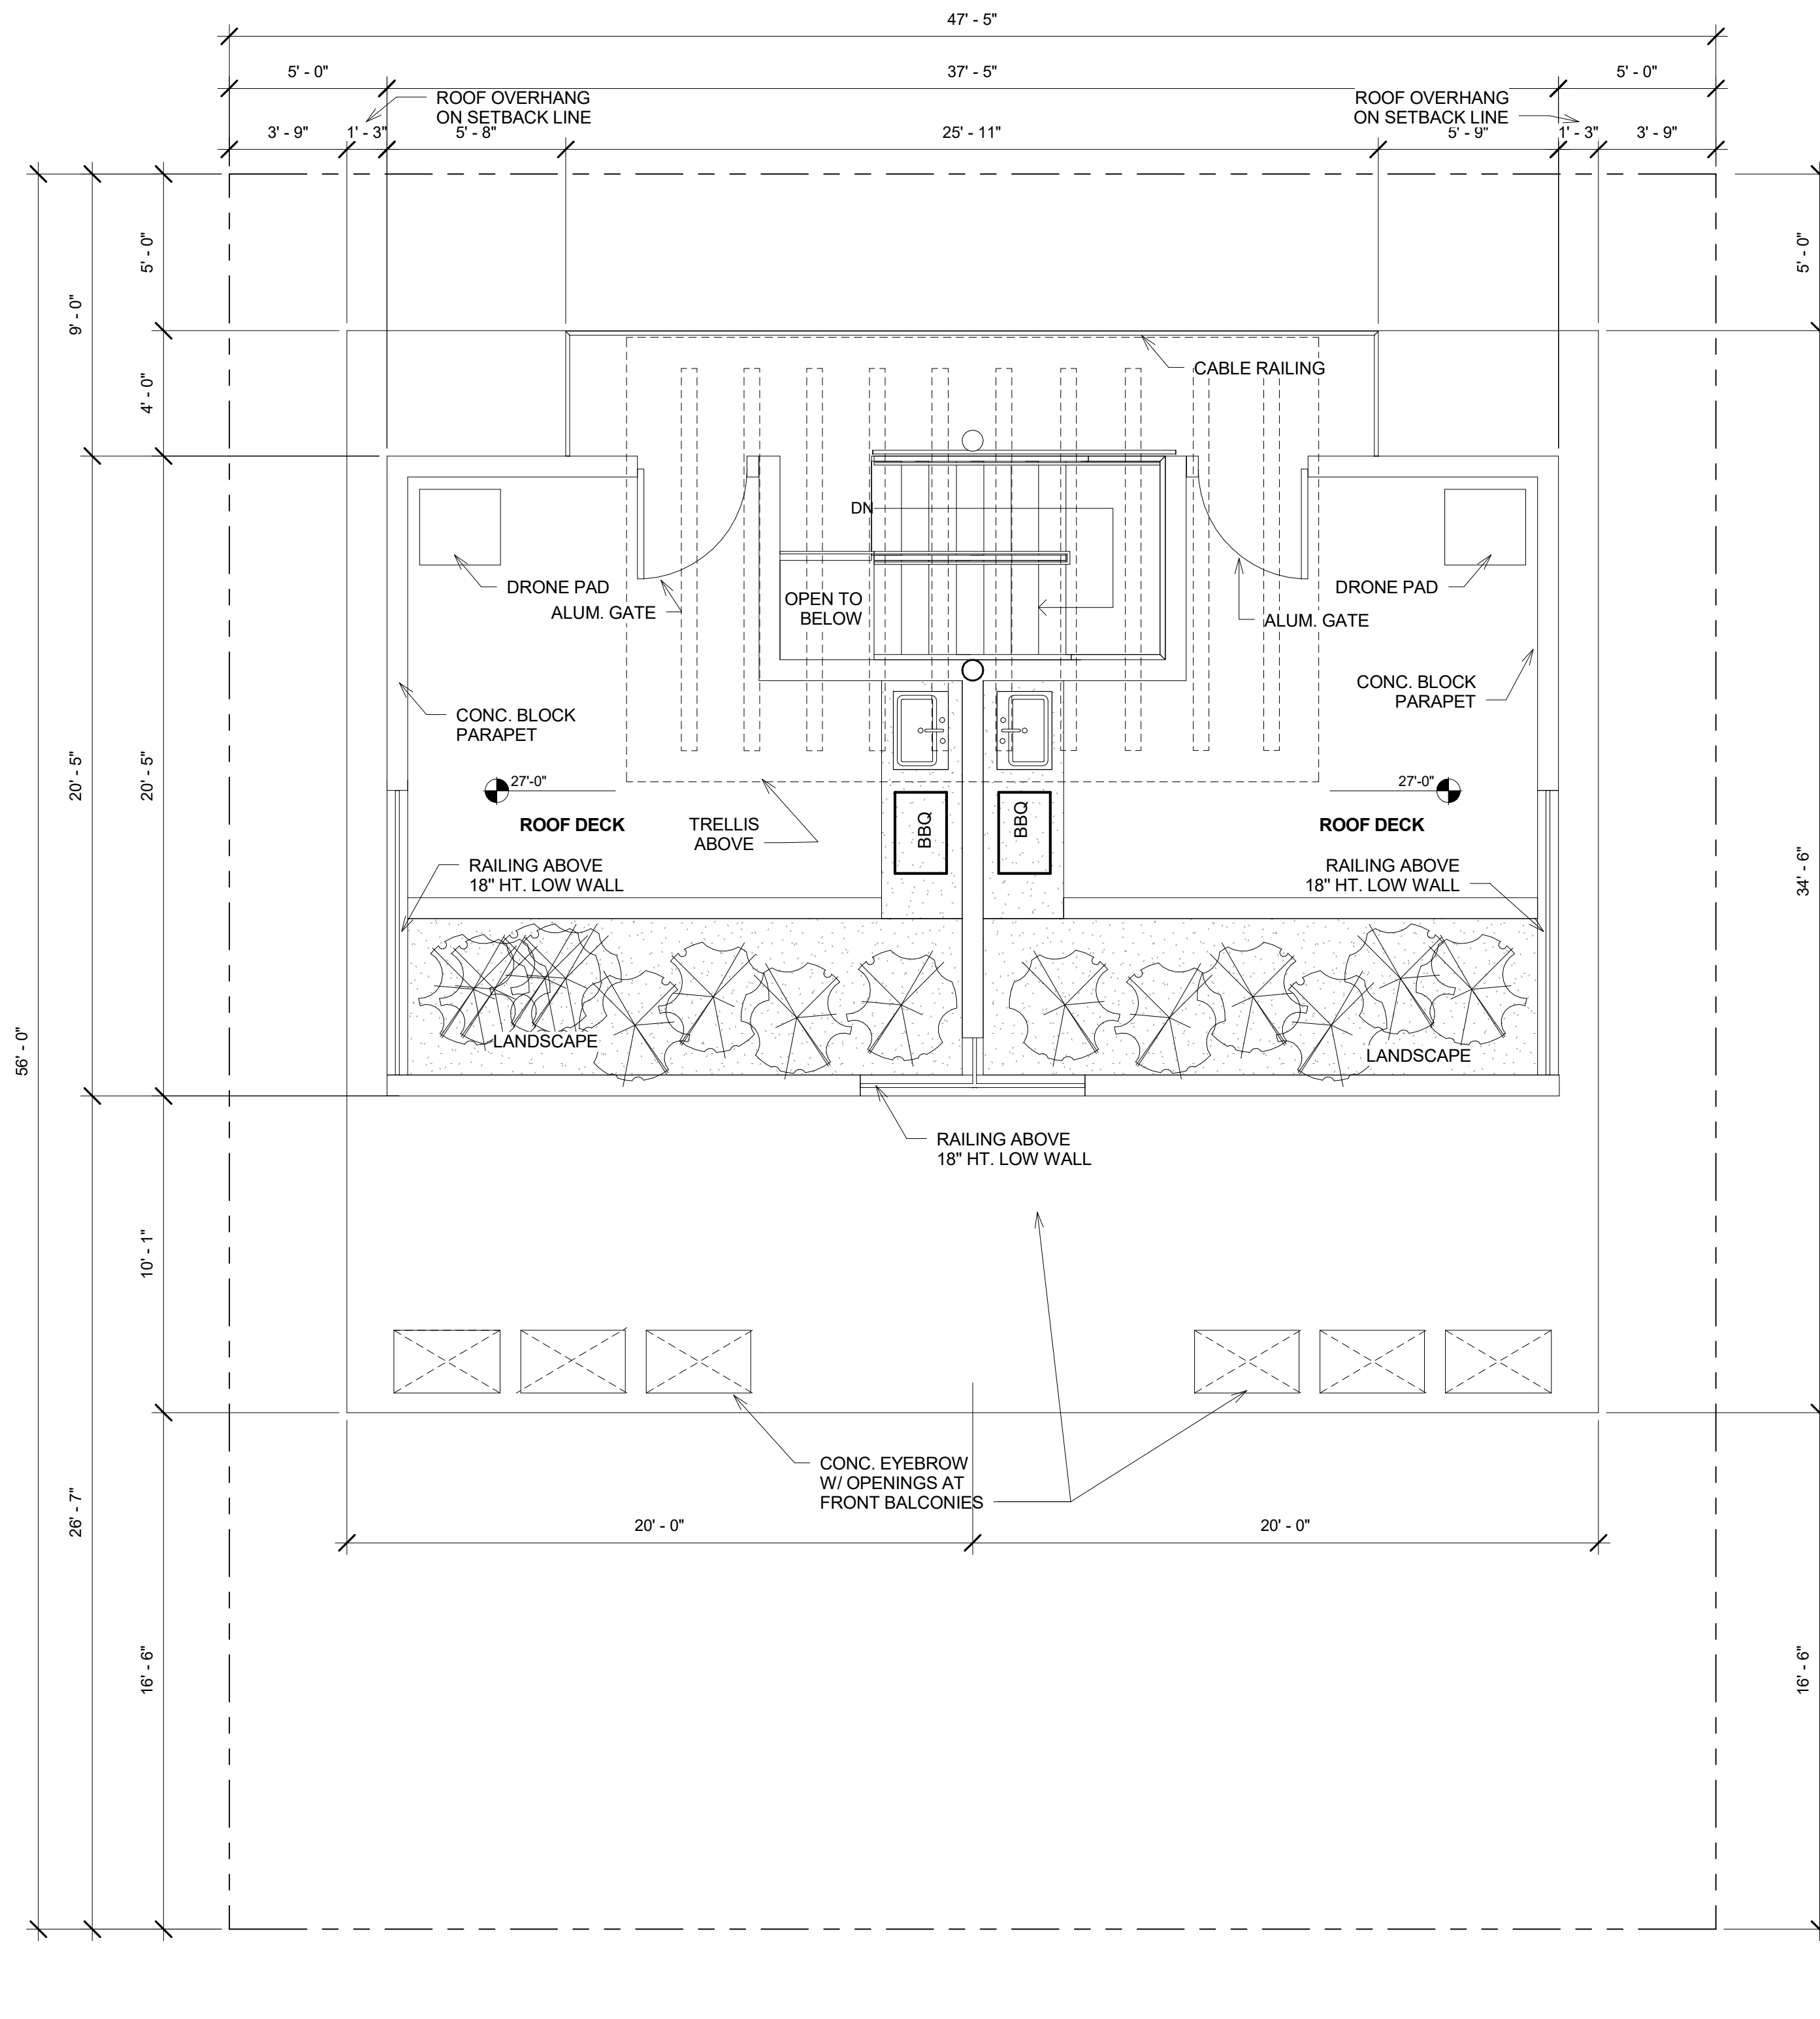

2 ROOF  
 1/4" = 1'-0"

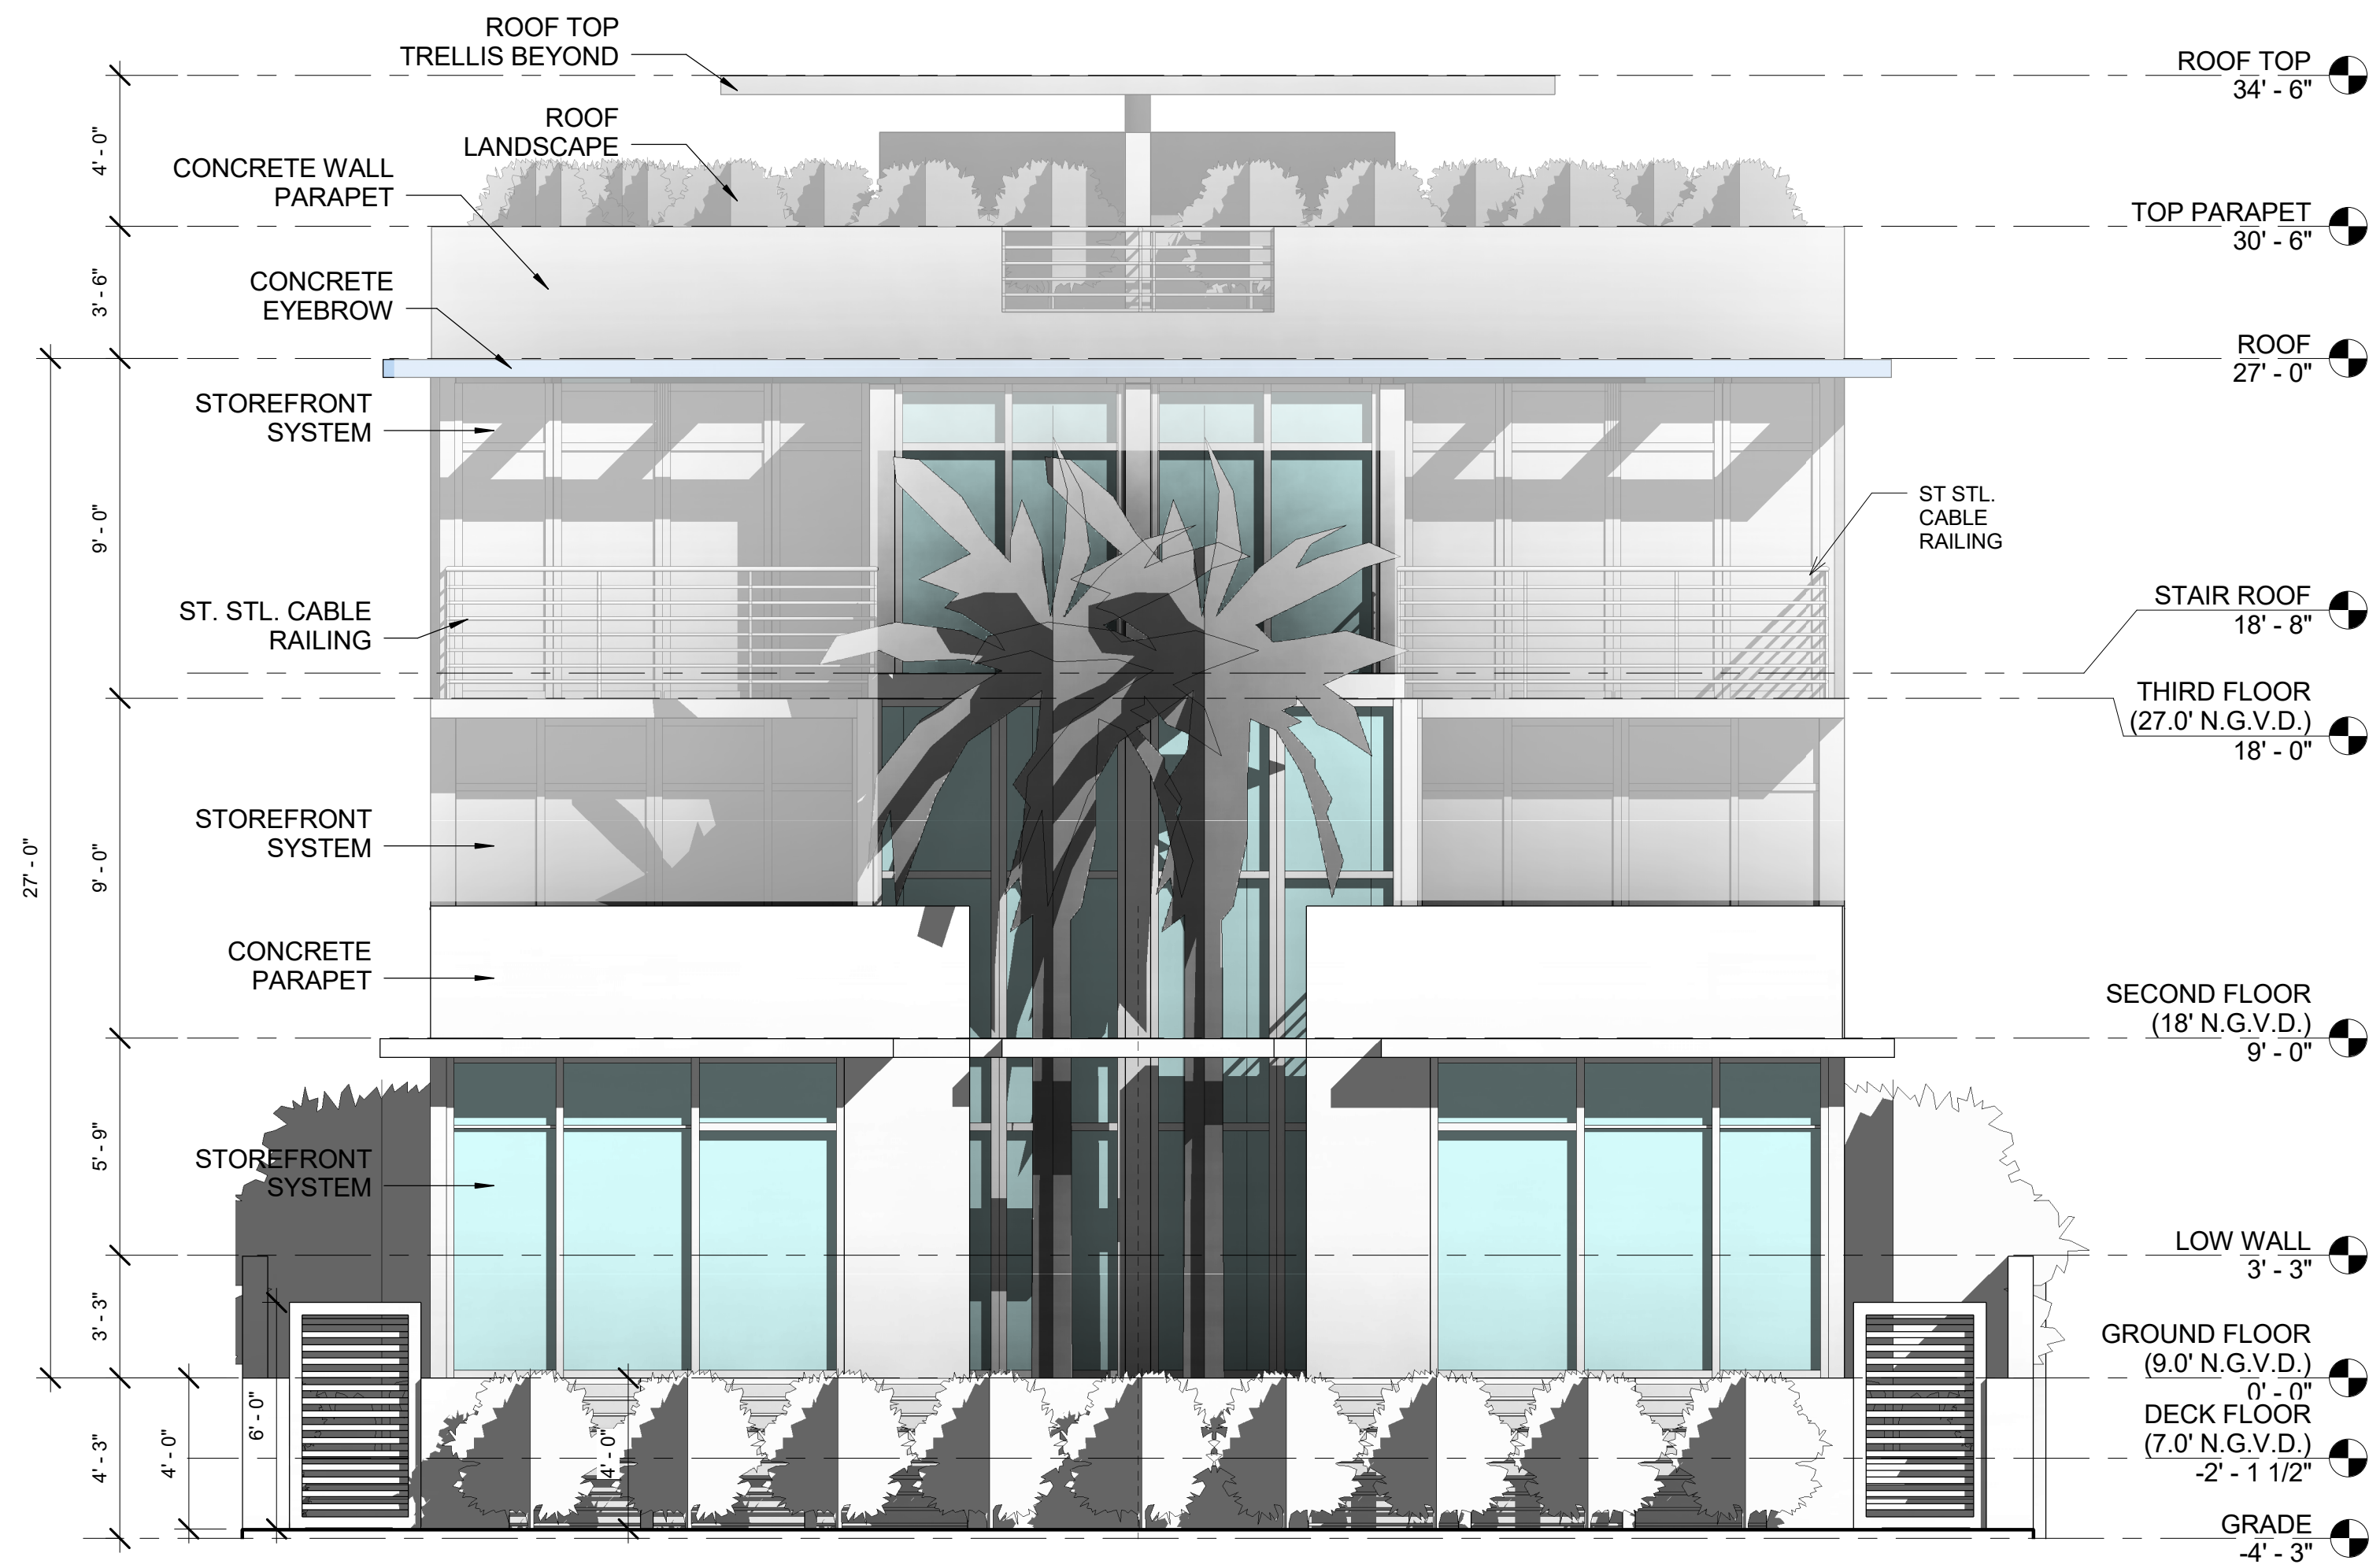

① SOUTH ELEVATION  
 1/4" = 1'-0"

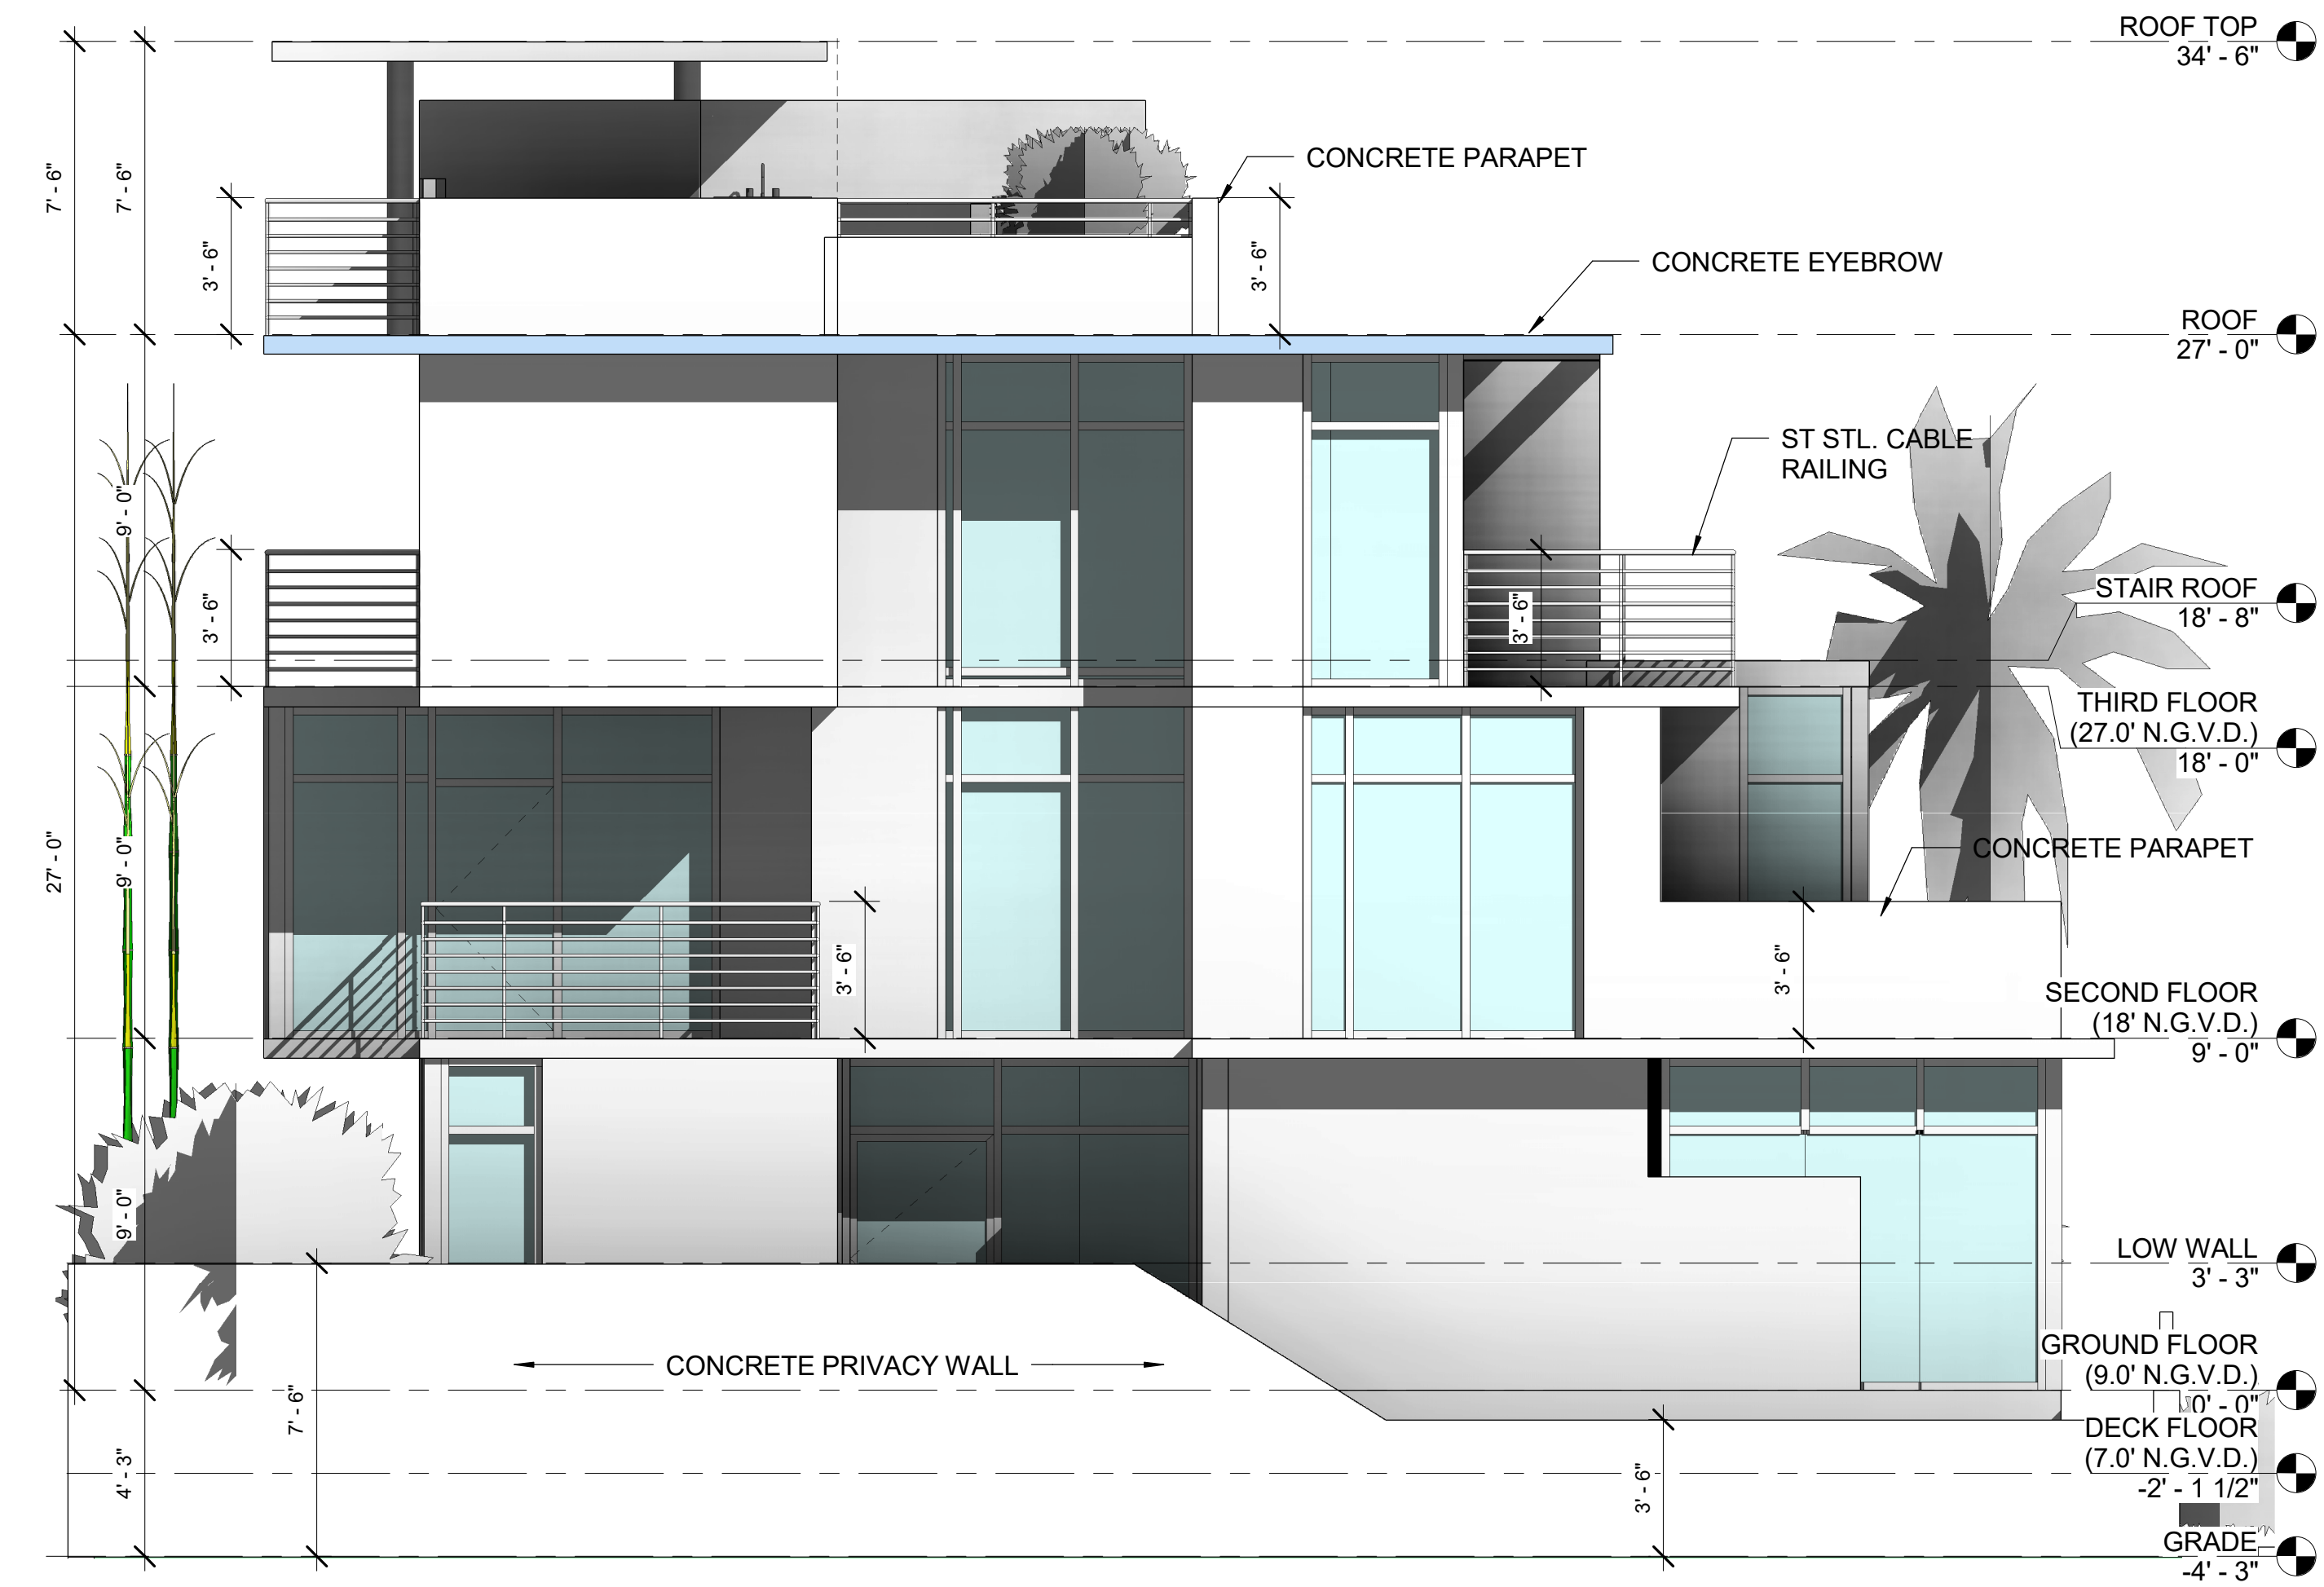

② WEST ELEVATION  
 1/4" = 1'-0"

WATERCUP INVESTMENTS LLC.  
**809 2ND STREET - TOWNHOMES**  
 809 2ND STREET, MIAMI BEACH,  
 FLORIDA 33139


Drawn By:  
 M.V.  
 Checked By:  
 ARI SKLAR

PROPOSED SOUTH &  
 WEST ELEVATIONS


**A4.0**

PROJECT #: 16-029

DATE : 04-24-17

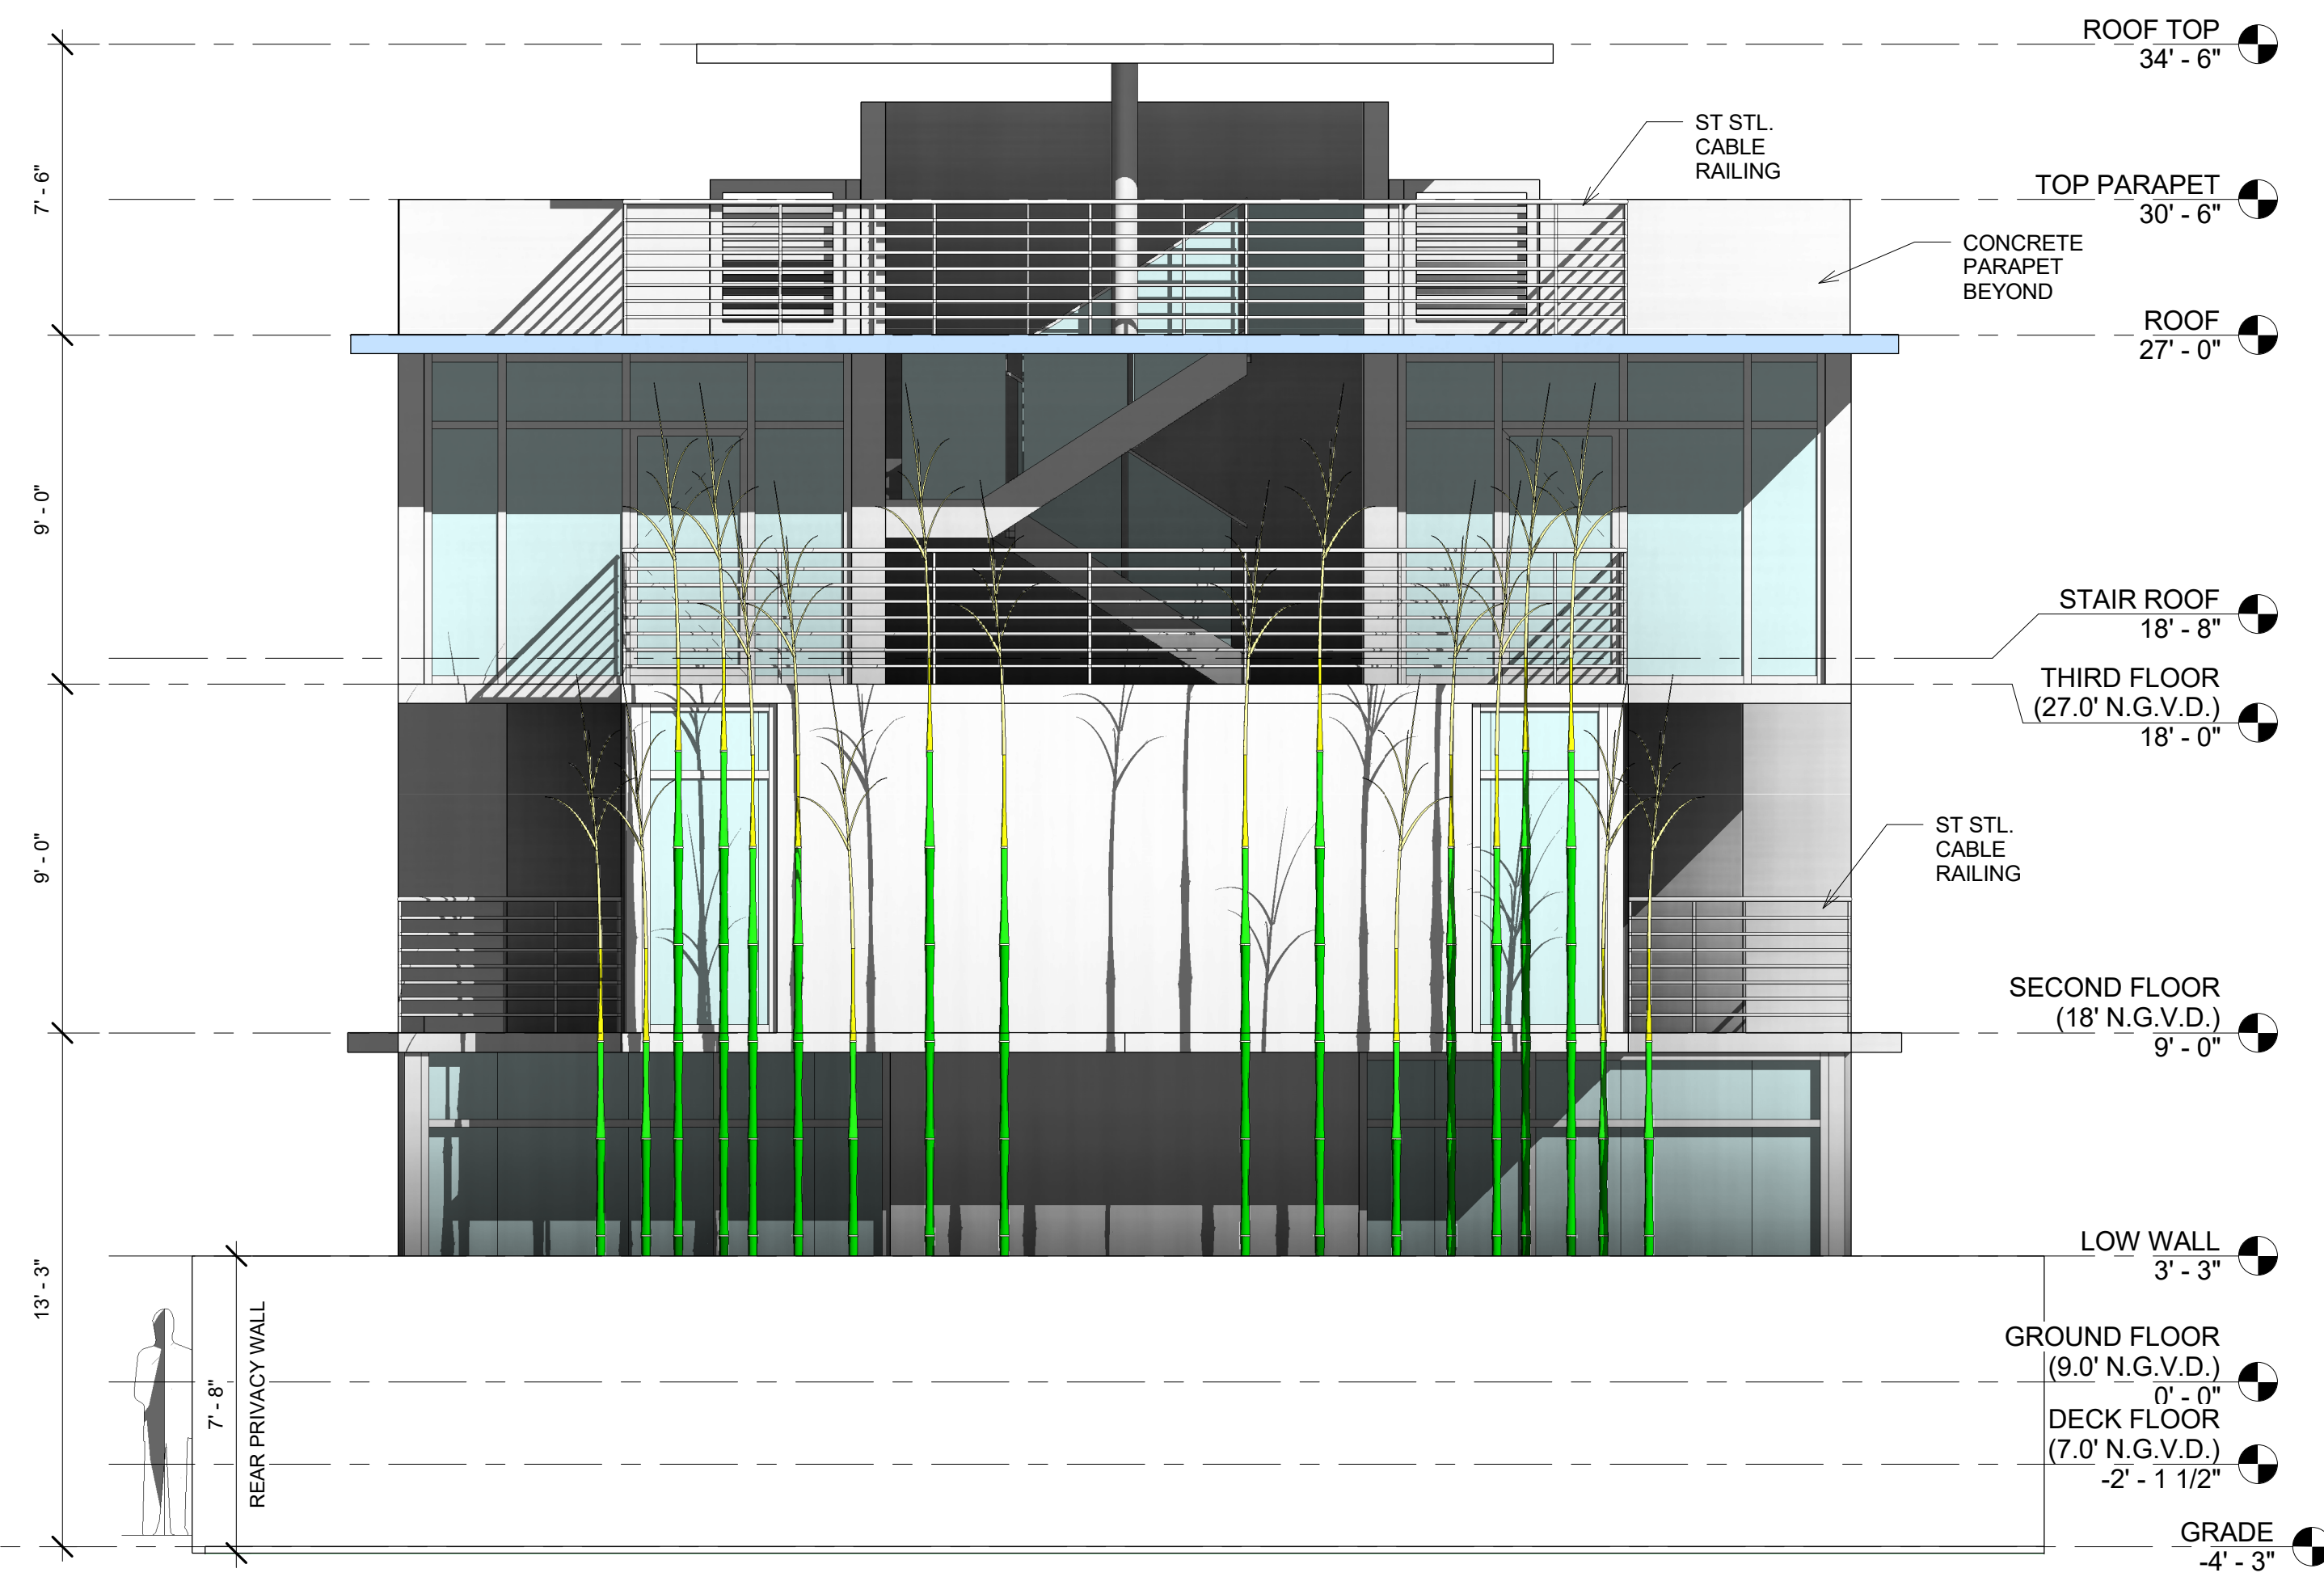

① North  
 1/4" = 1'-0"

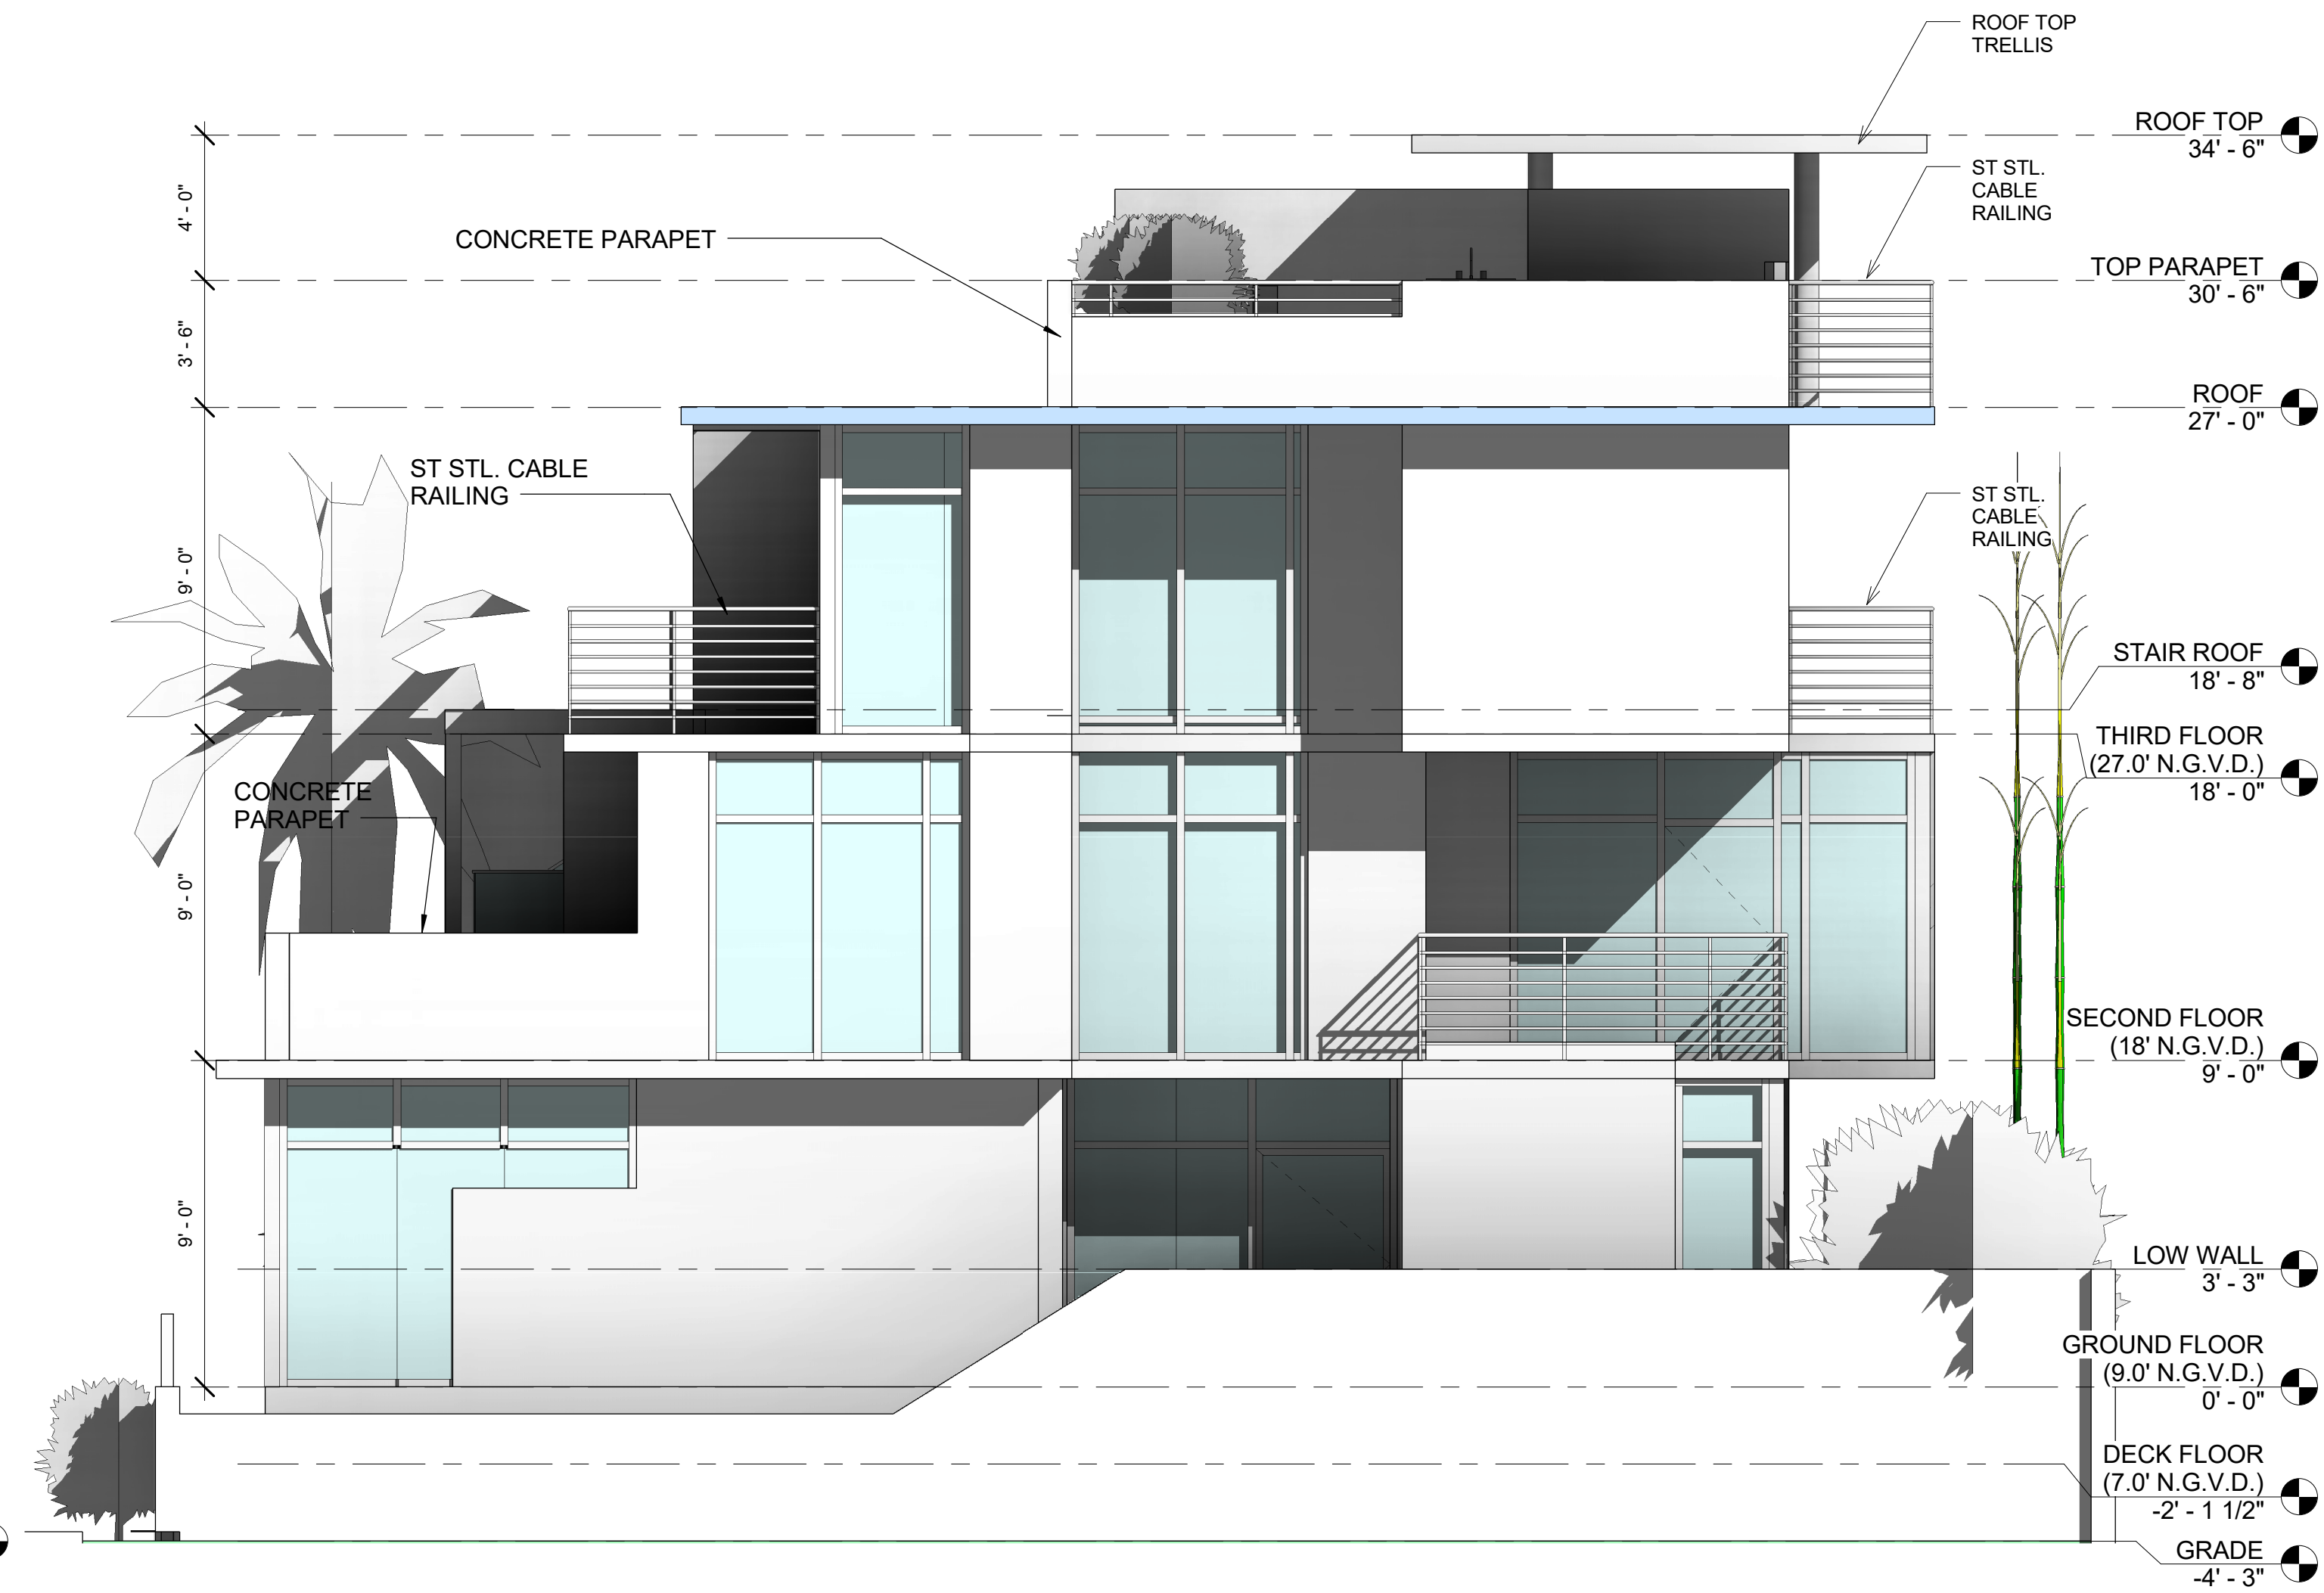

② East  
 1/4" = 1'-0"

WATERCUP INVESTMENTS LLC.  
**809 2ND STREET- TOWNHOMES**  
 809 2ND STREET, MIAMI BEACH,  
 FLORIDA 33139

Drawn By:  
 M.V.  
 Checked By:  
 ARI SKLAR

PROPOSED NORTH &  
 EAST ELEVATIONS

**A4.1**


PROJECT #: 16-029

DATE : 04-24-17

SKLAR architecture  
 2310 HOLLYWOOD BLVD.  
 HOLLYWOOD, FL 33020  
 www.sklararchitect.com  
 TEL - (954) 925-9292  
 FAX - (954) 925-6292  
 AA 0002849  
 IB 0000894  
 NCARB  
 CERTIFIED

SEAL  
 ARI L. SKLAR  
 LICENSE #AR1473

REVISIONS

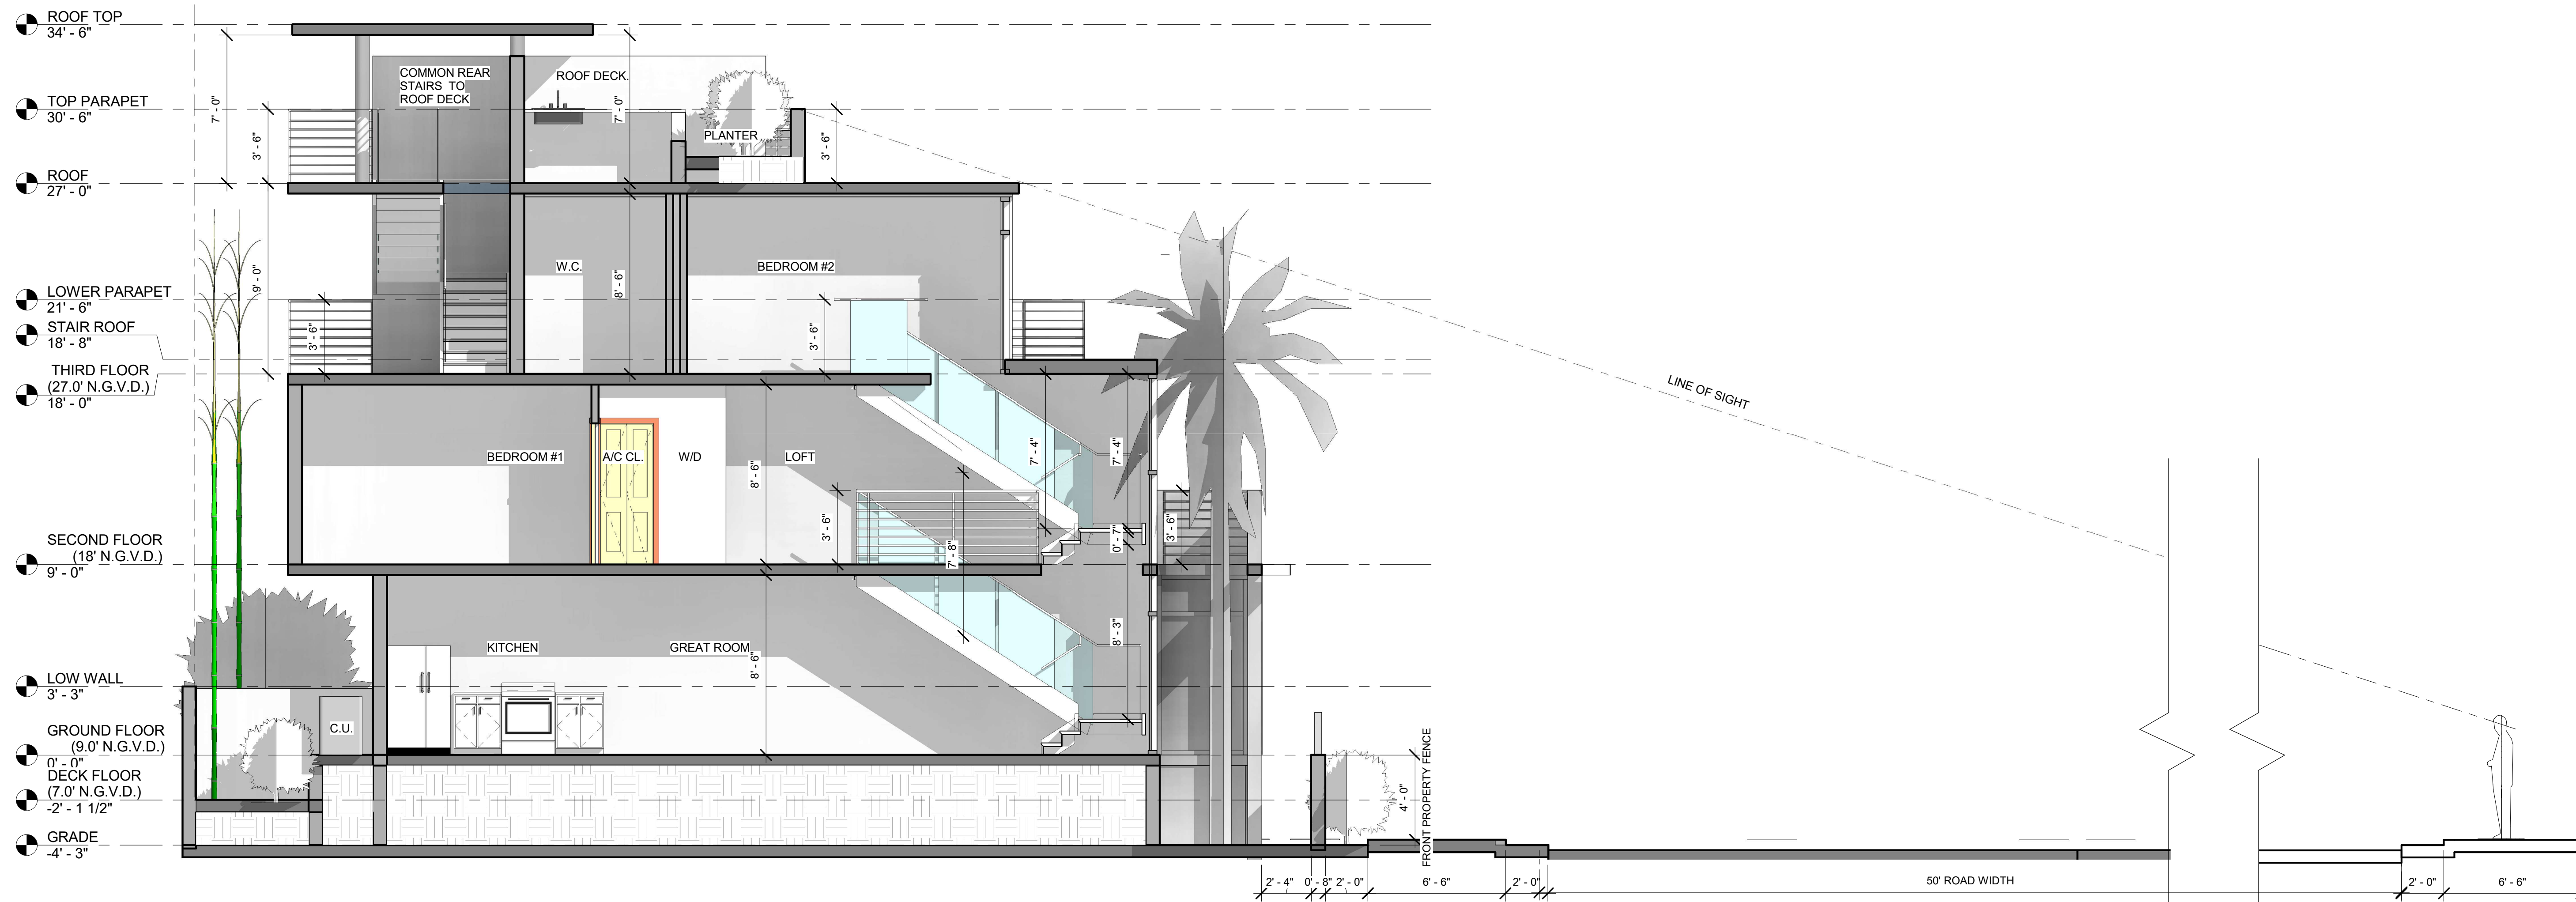

1 BUILDING SECTION 1  
 1/4" = 1'-0"

WATERCUP INVESTMENTS LLC.  
**809 2ND STREET- TOWNHOMES**  
 809 2ND STREET, MIAMI BEACH,  
 FLORIDA 33139


Drawn By:  
 M.V.  
 Checked By:  
 ARI SKLAR

BUILDING SECTIONS

**A5.0**

PROJECT #: 16-029

DATE : 04-24-17

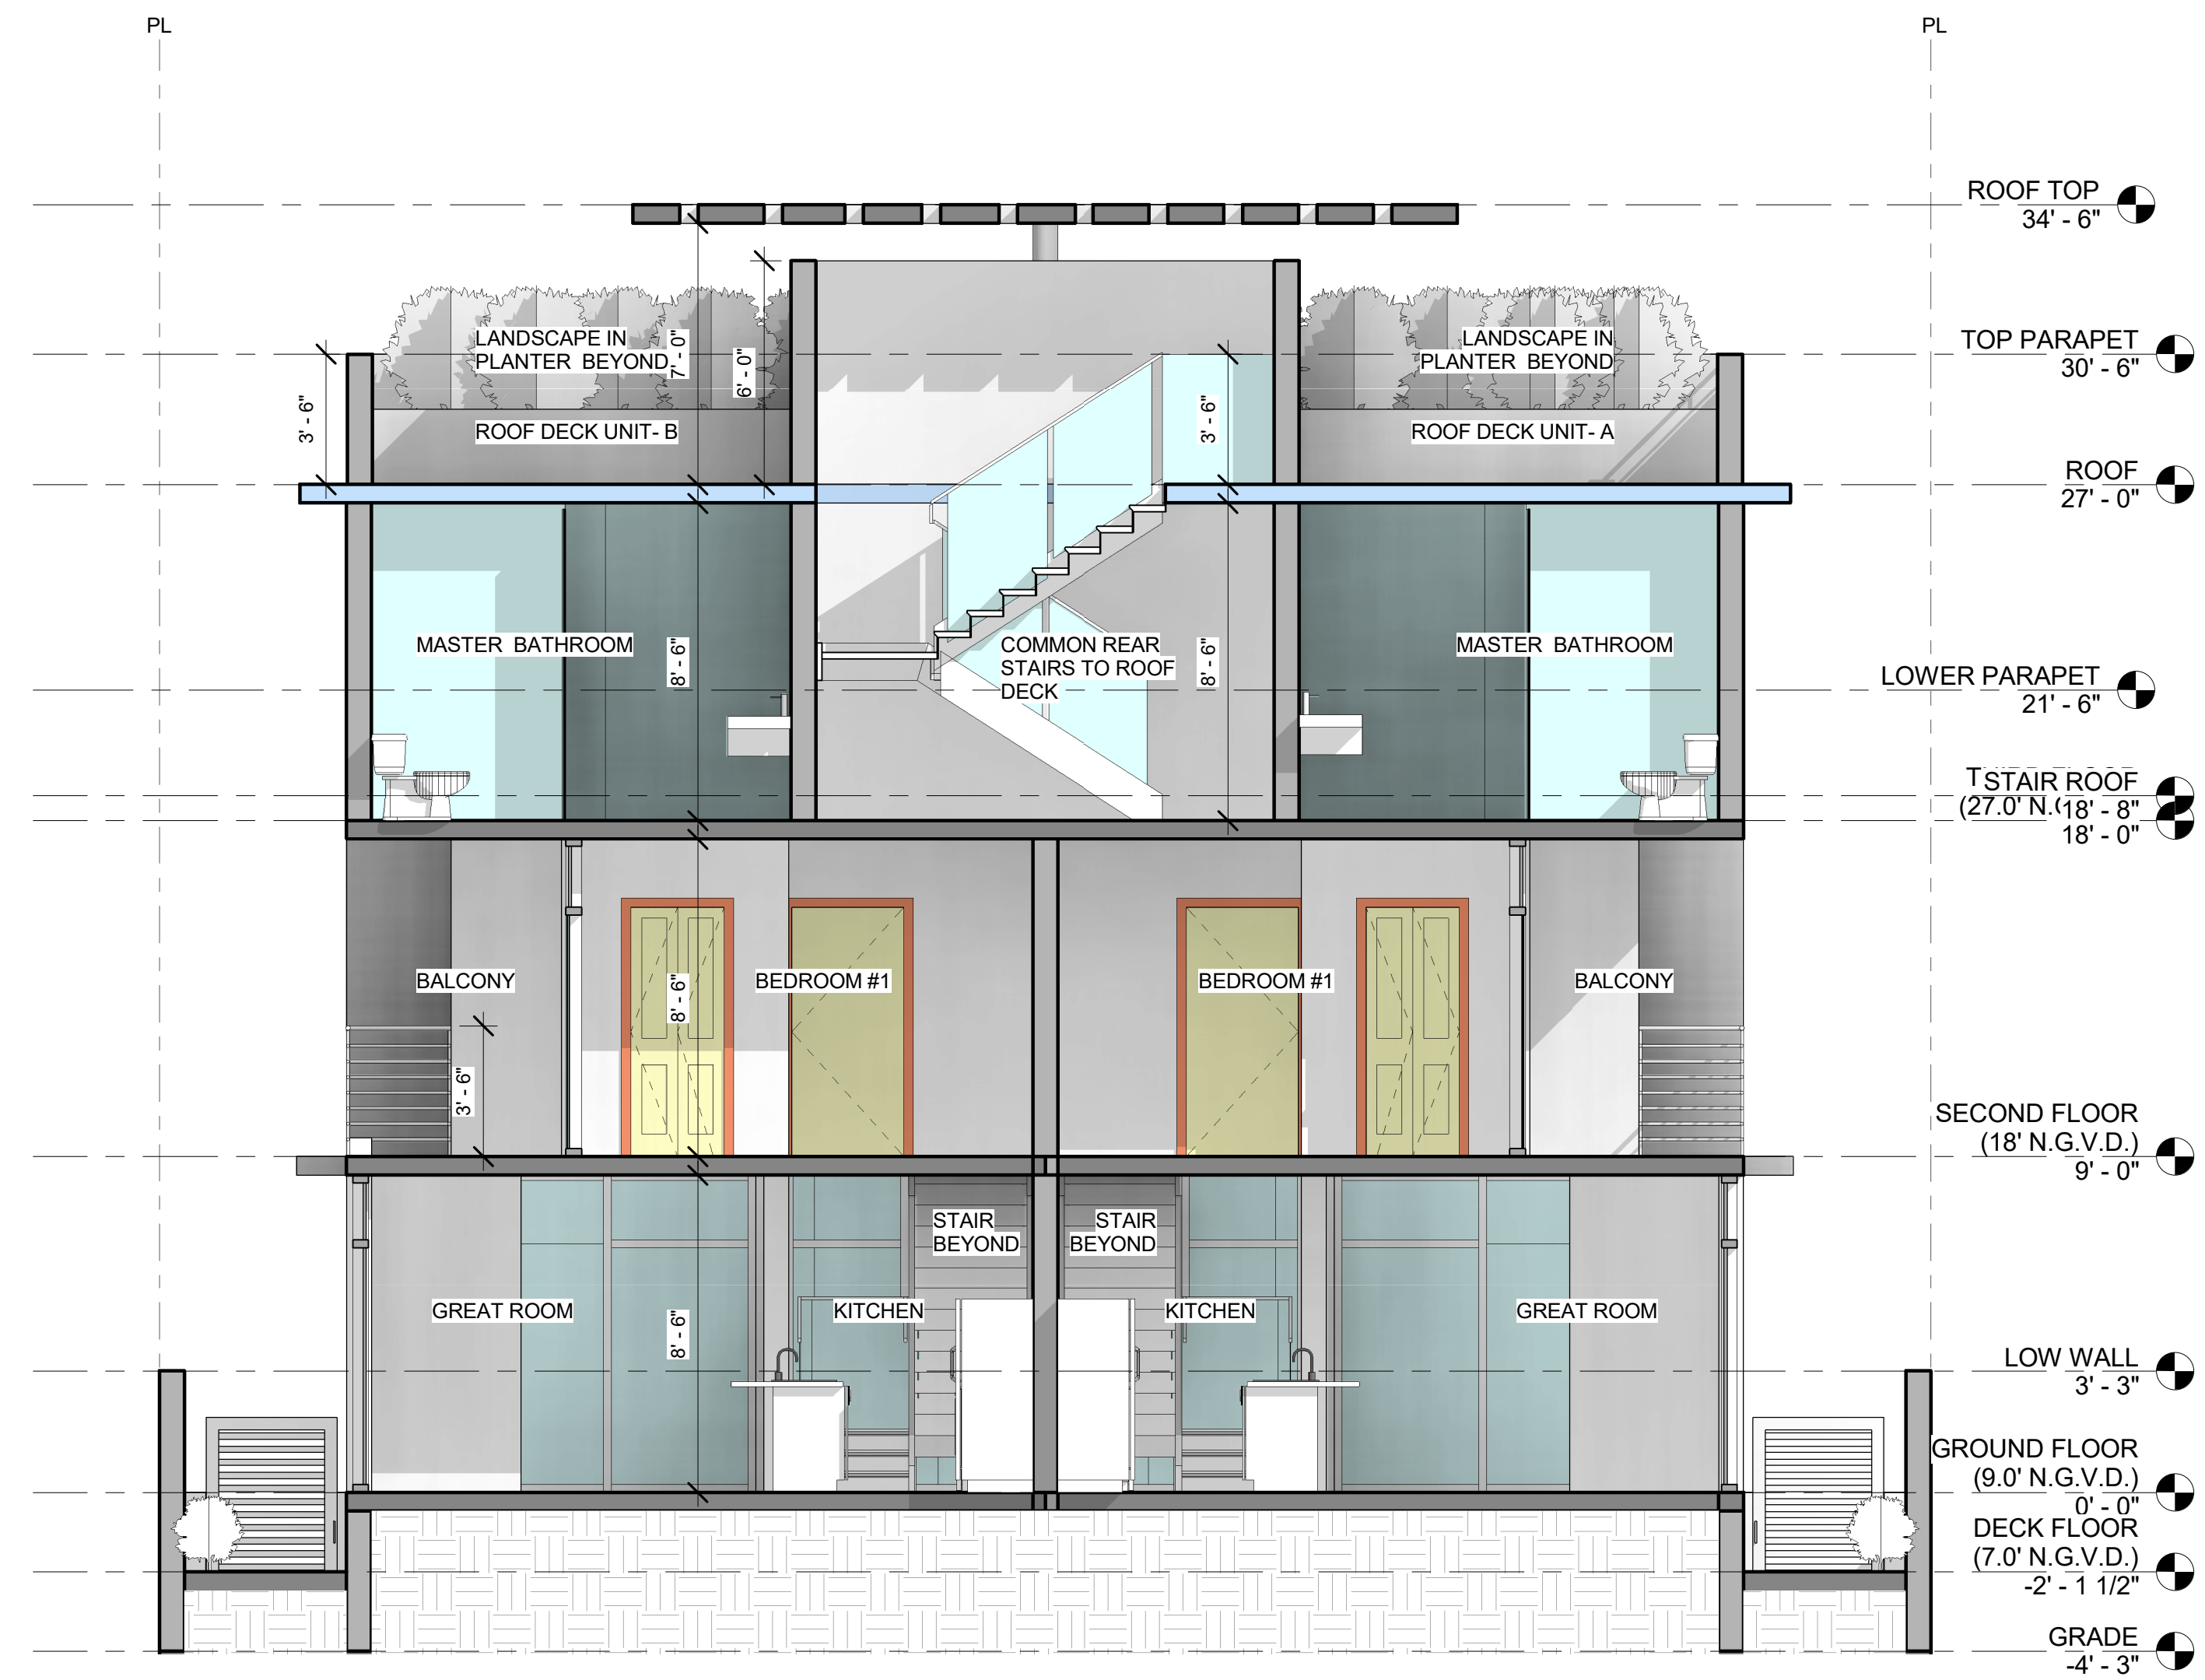

② BUILDING SECTION 4  
 1/4" = 1'-0"

WATERCUP INVESTMENTS LLC.  
**809 2ND STREET- TOWNHOMES**  
 809 2ND STREET, MIAMI BEACH,  
 FLORIDA 33139

Drawn By:  
 M.V.  
 Checked By:  
 ARI SKLAR

BUILDING SECTIONS

**A5.1**

PROJECT #: 16-029

DATE : 04-24-17