

WALL SECTION  
SCALE: NTS












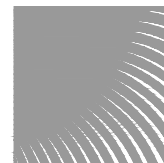

**DSBoca**  
design studio boca

landscape architects  
and planners

LC - 0000396  
2300 Corporate Blvd. NW, Suite 214  
Boca Raton, Florida 33431  
Ph: 561.955.8623  
Fax: 561.362.4749  
email: landscapearchitects@dsboca.com

**MIX USE DEVELOPMENT, 17TH ST.  
MIAMI BEACH, FLORIDA  
GROUND LEVEL PLANTING PLAN**

REVISIONS:

**FEBRUARY 23, 2016**

DATE

G.C.

DRAWN BY:

M.J.

APPROVED BY:

This drawing is the property of Design Studio Boca, and is an instrument of service not to be reproduced in whole or in part without the express written permission of same.


SHEET


**LP-1**

PLANNING & ZONING  
SUBMISSION






SCALE: 1/16" = 1'-0"

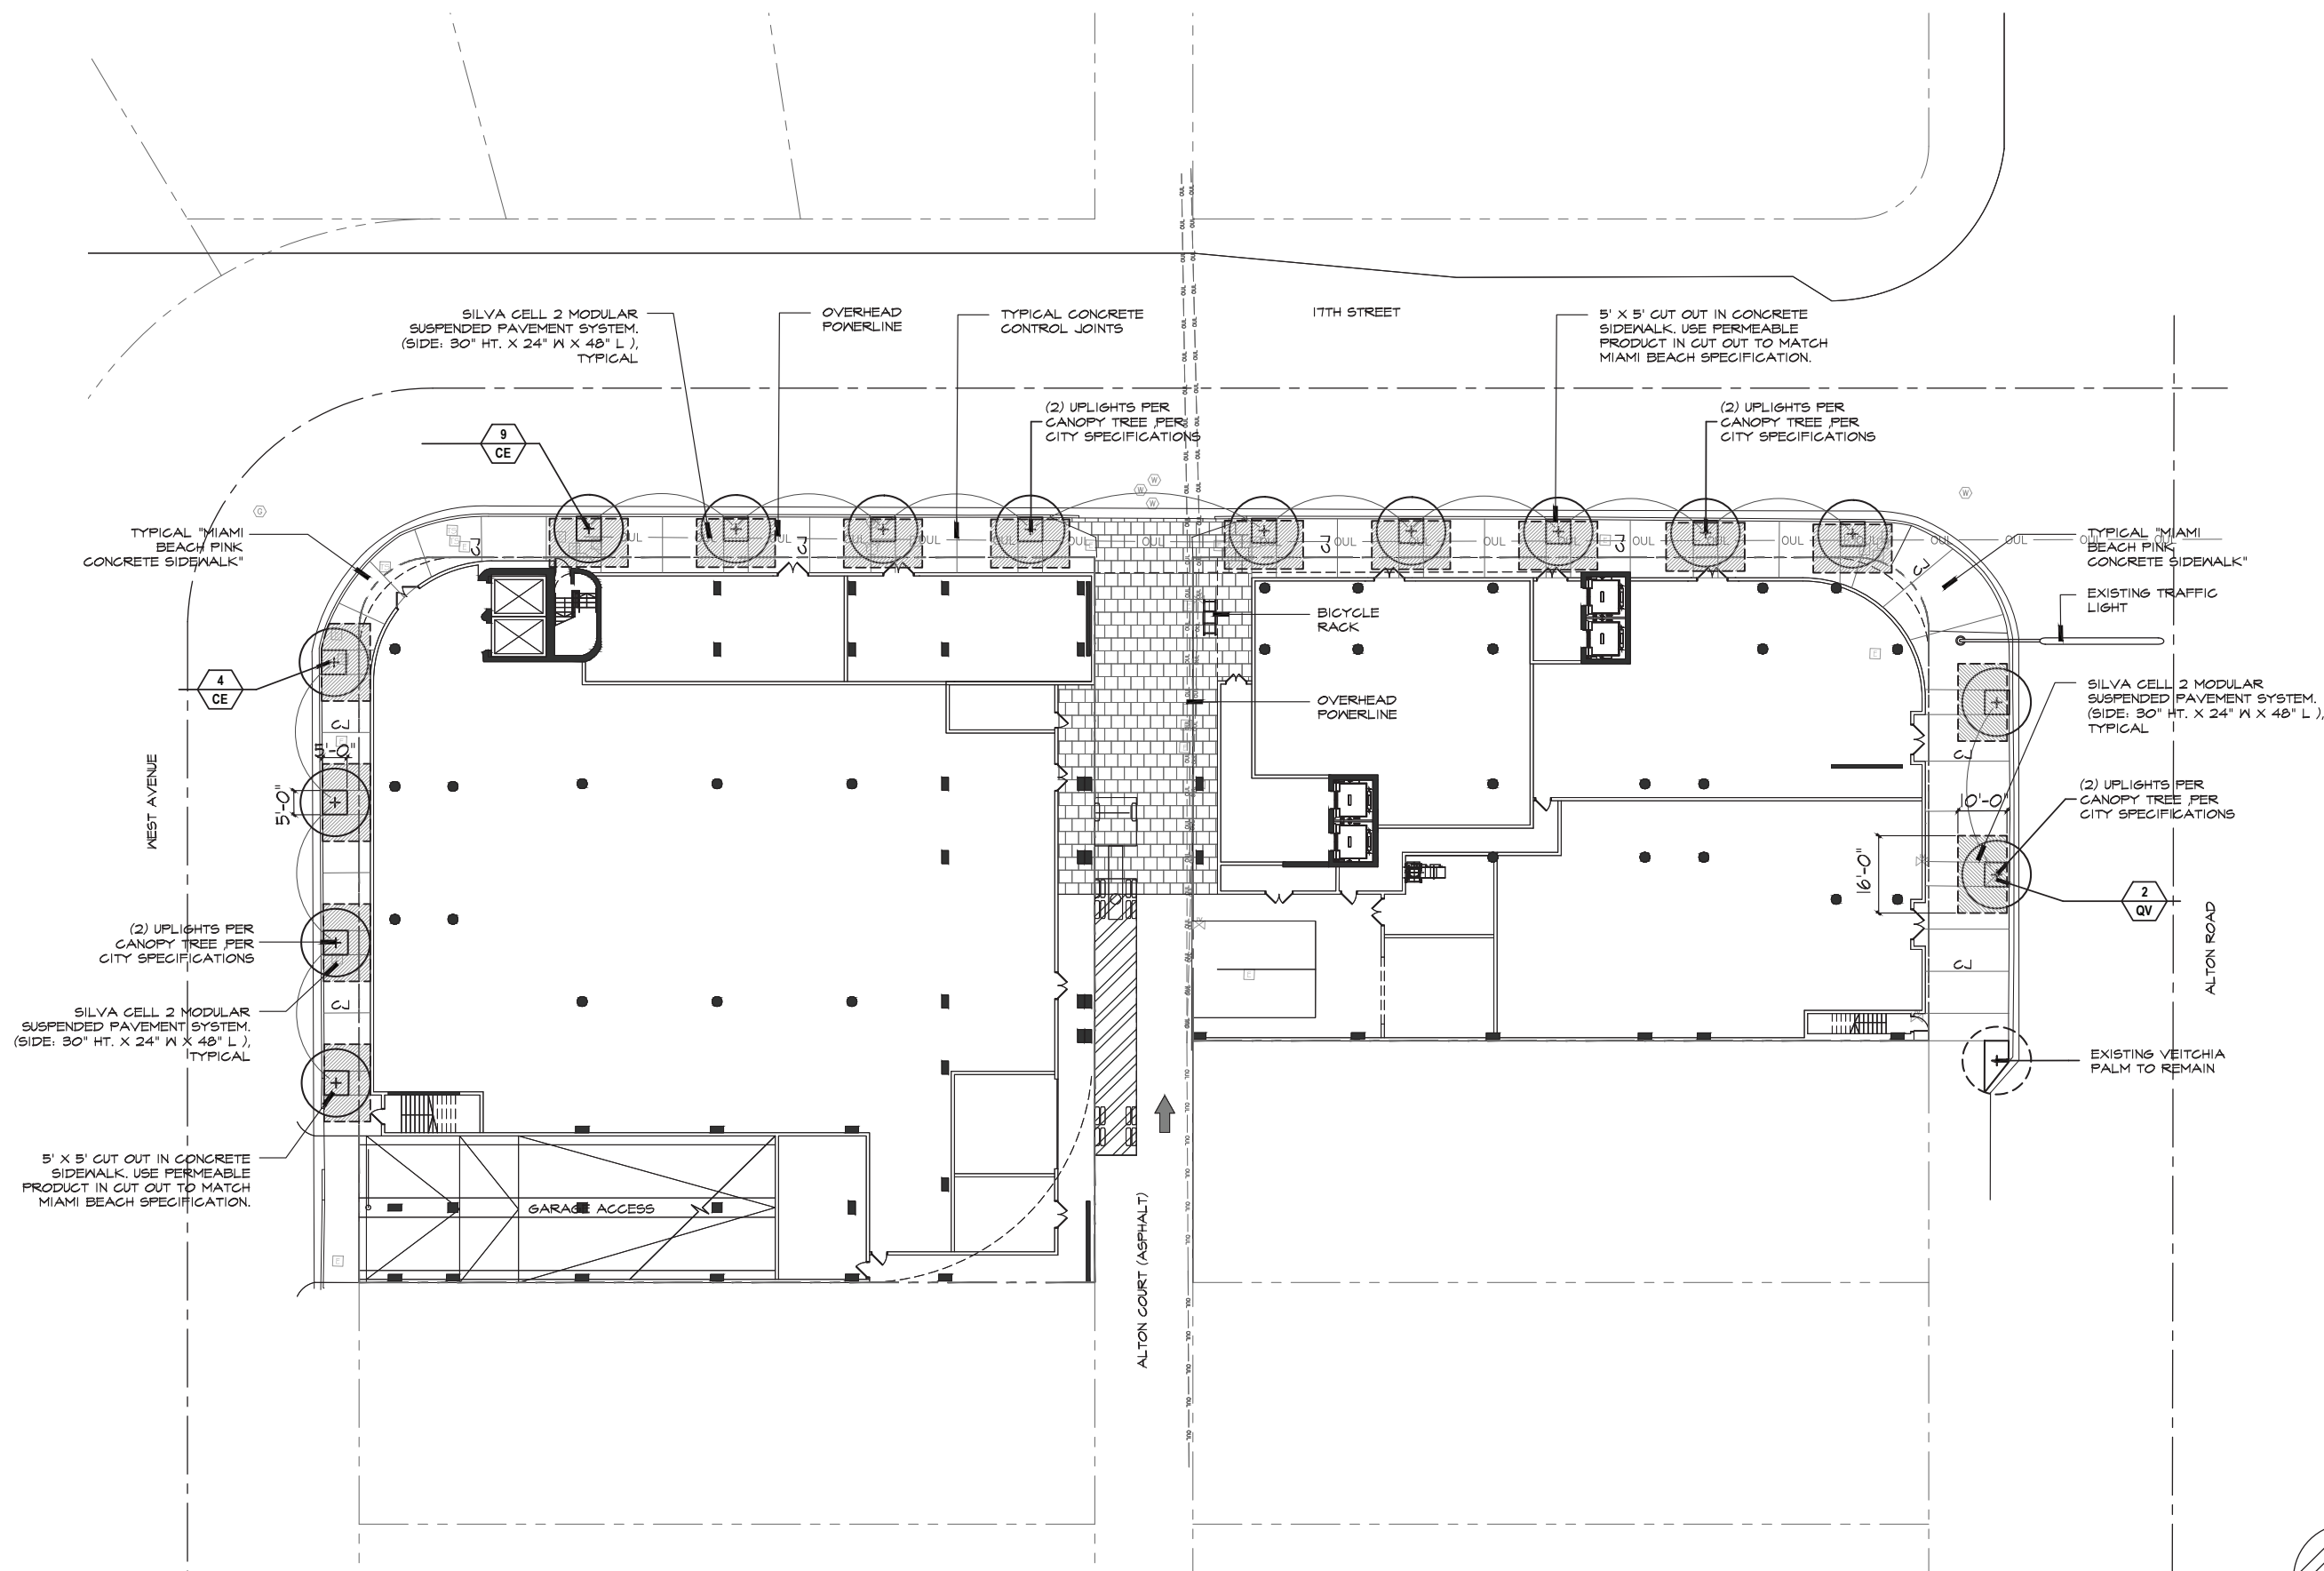

 


## ANNING & ZONING COMMISSION

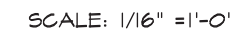

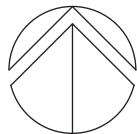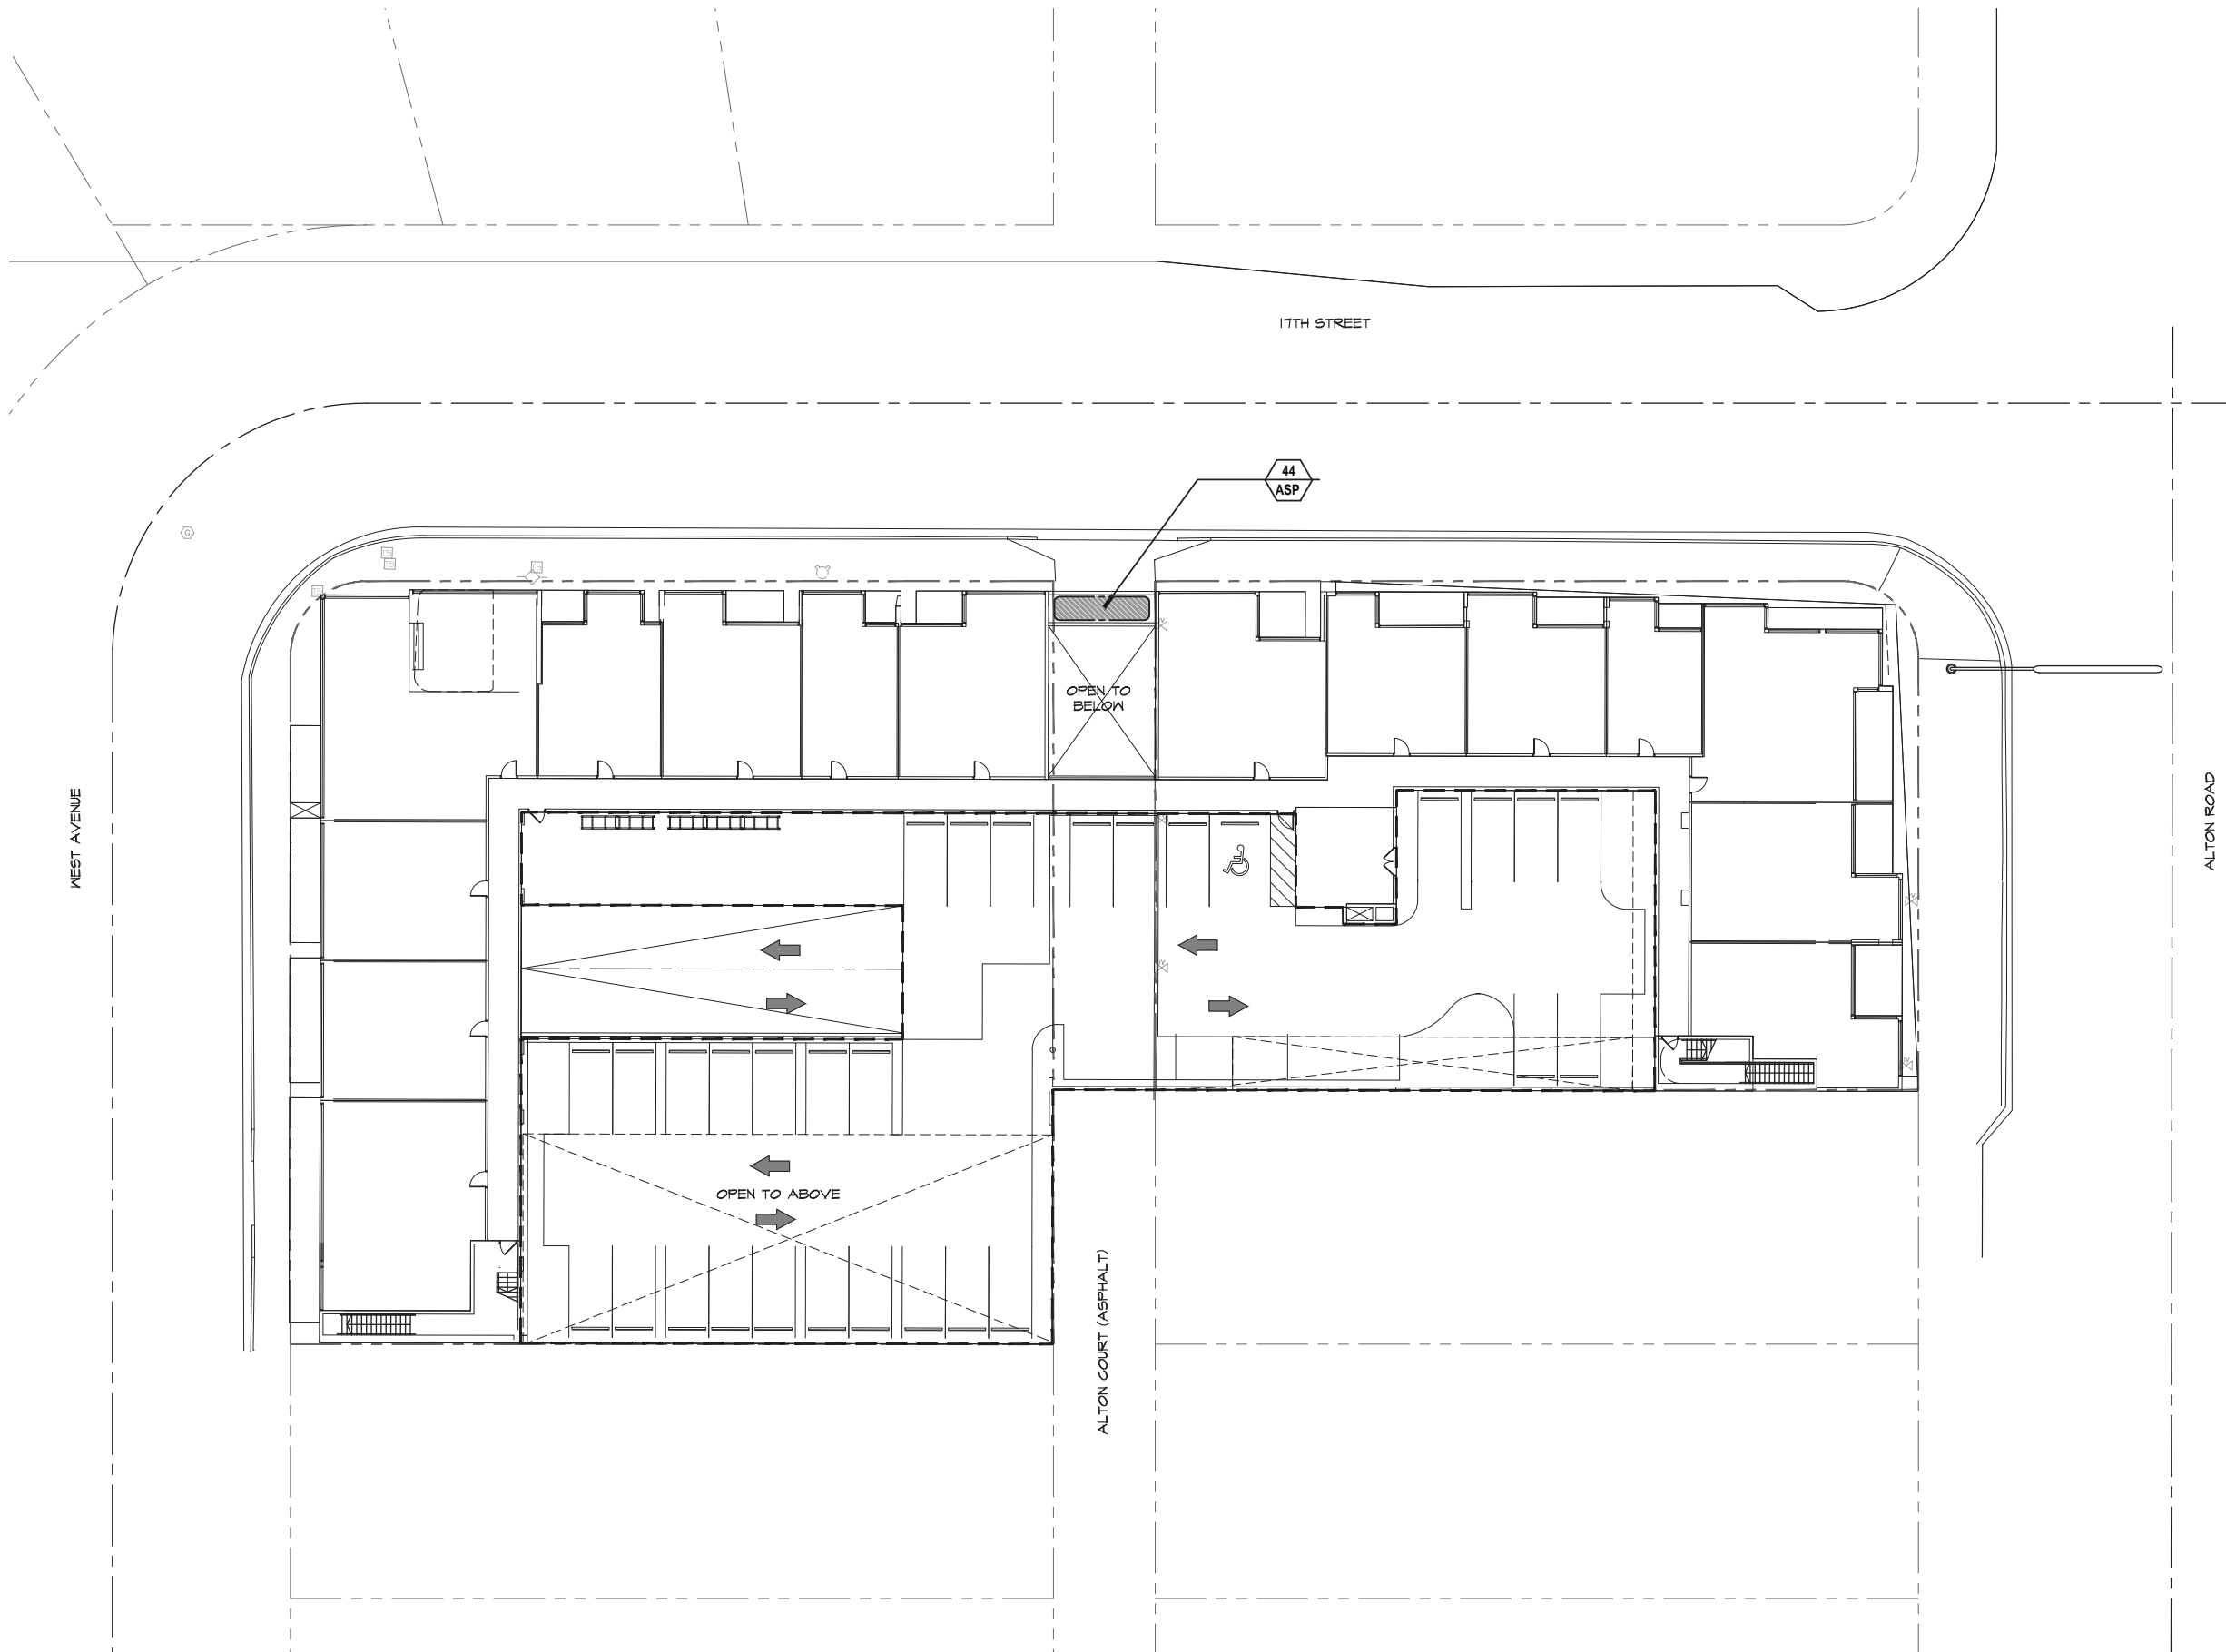

SCALE: 1/16" = 1'-0"

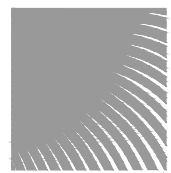

**DSBOCA**  
design studio boca

landscape architects  
and planners

LC - 0000396

2300 Corporate Blvd. NW, Suite 214

Boca Raton, Florida 33431

Ph: 561.955.8623

Fax: 561.362.4749

email: landscapearchitects@dsboca.com

**MIX USE DEVELOPMENT, 17TH ST.  
MIAMI BEACH, FLORIDA  
FORTH STORY GARAGE LEVEL PLANTING PLAN**

REVISIONS:

**FEBRUARY 23, 2016**

DATE

**G.C.**

DRAWN BY:

**M.J.**

APPROVED BY:

This drawing is the property of Design Studio Boca, and is an instrument of service not to be reproduced in whole or in part without the express written permission of same.

SHEET

**LP-3**

PLANNING & ZONING  
SUBMISSION



**DSBOCA**  
design studio boca

landscape architects  
and planners

LC - 0000396  
2300 Corporate Blvd. NW, Suite 214  
Boca Raton, Florida 33431  
Ph: 561.955.8623  
Fax: 561.362.4749  
email: landscapearchitects@dsboca.com



**MIX USE DEVELOPMENT, 17TH ST.  
MIAMI BEACH, FLORIDA  
FIFTH STORY PLANTING PLAN**

REVISIONS:


**MARCH 11, 2016**  
DATE  
**J.R.**  
DRAWN BY:  
**M.J.**  
APPROVED BY:

This drawing is the property of Design Studio Boca, and is an instrument of service not to be reproduced in whole or in part without the express written permission of same.

SHEET  
**LP-4**  
PLANNING & ZONING  
SUBMISSION

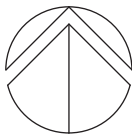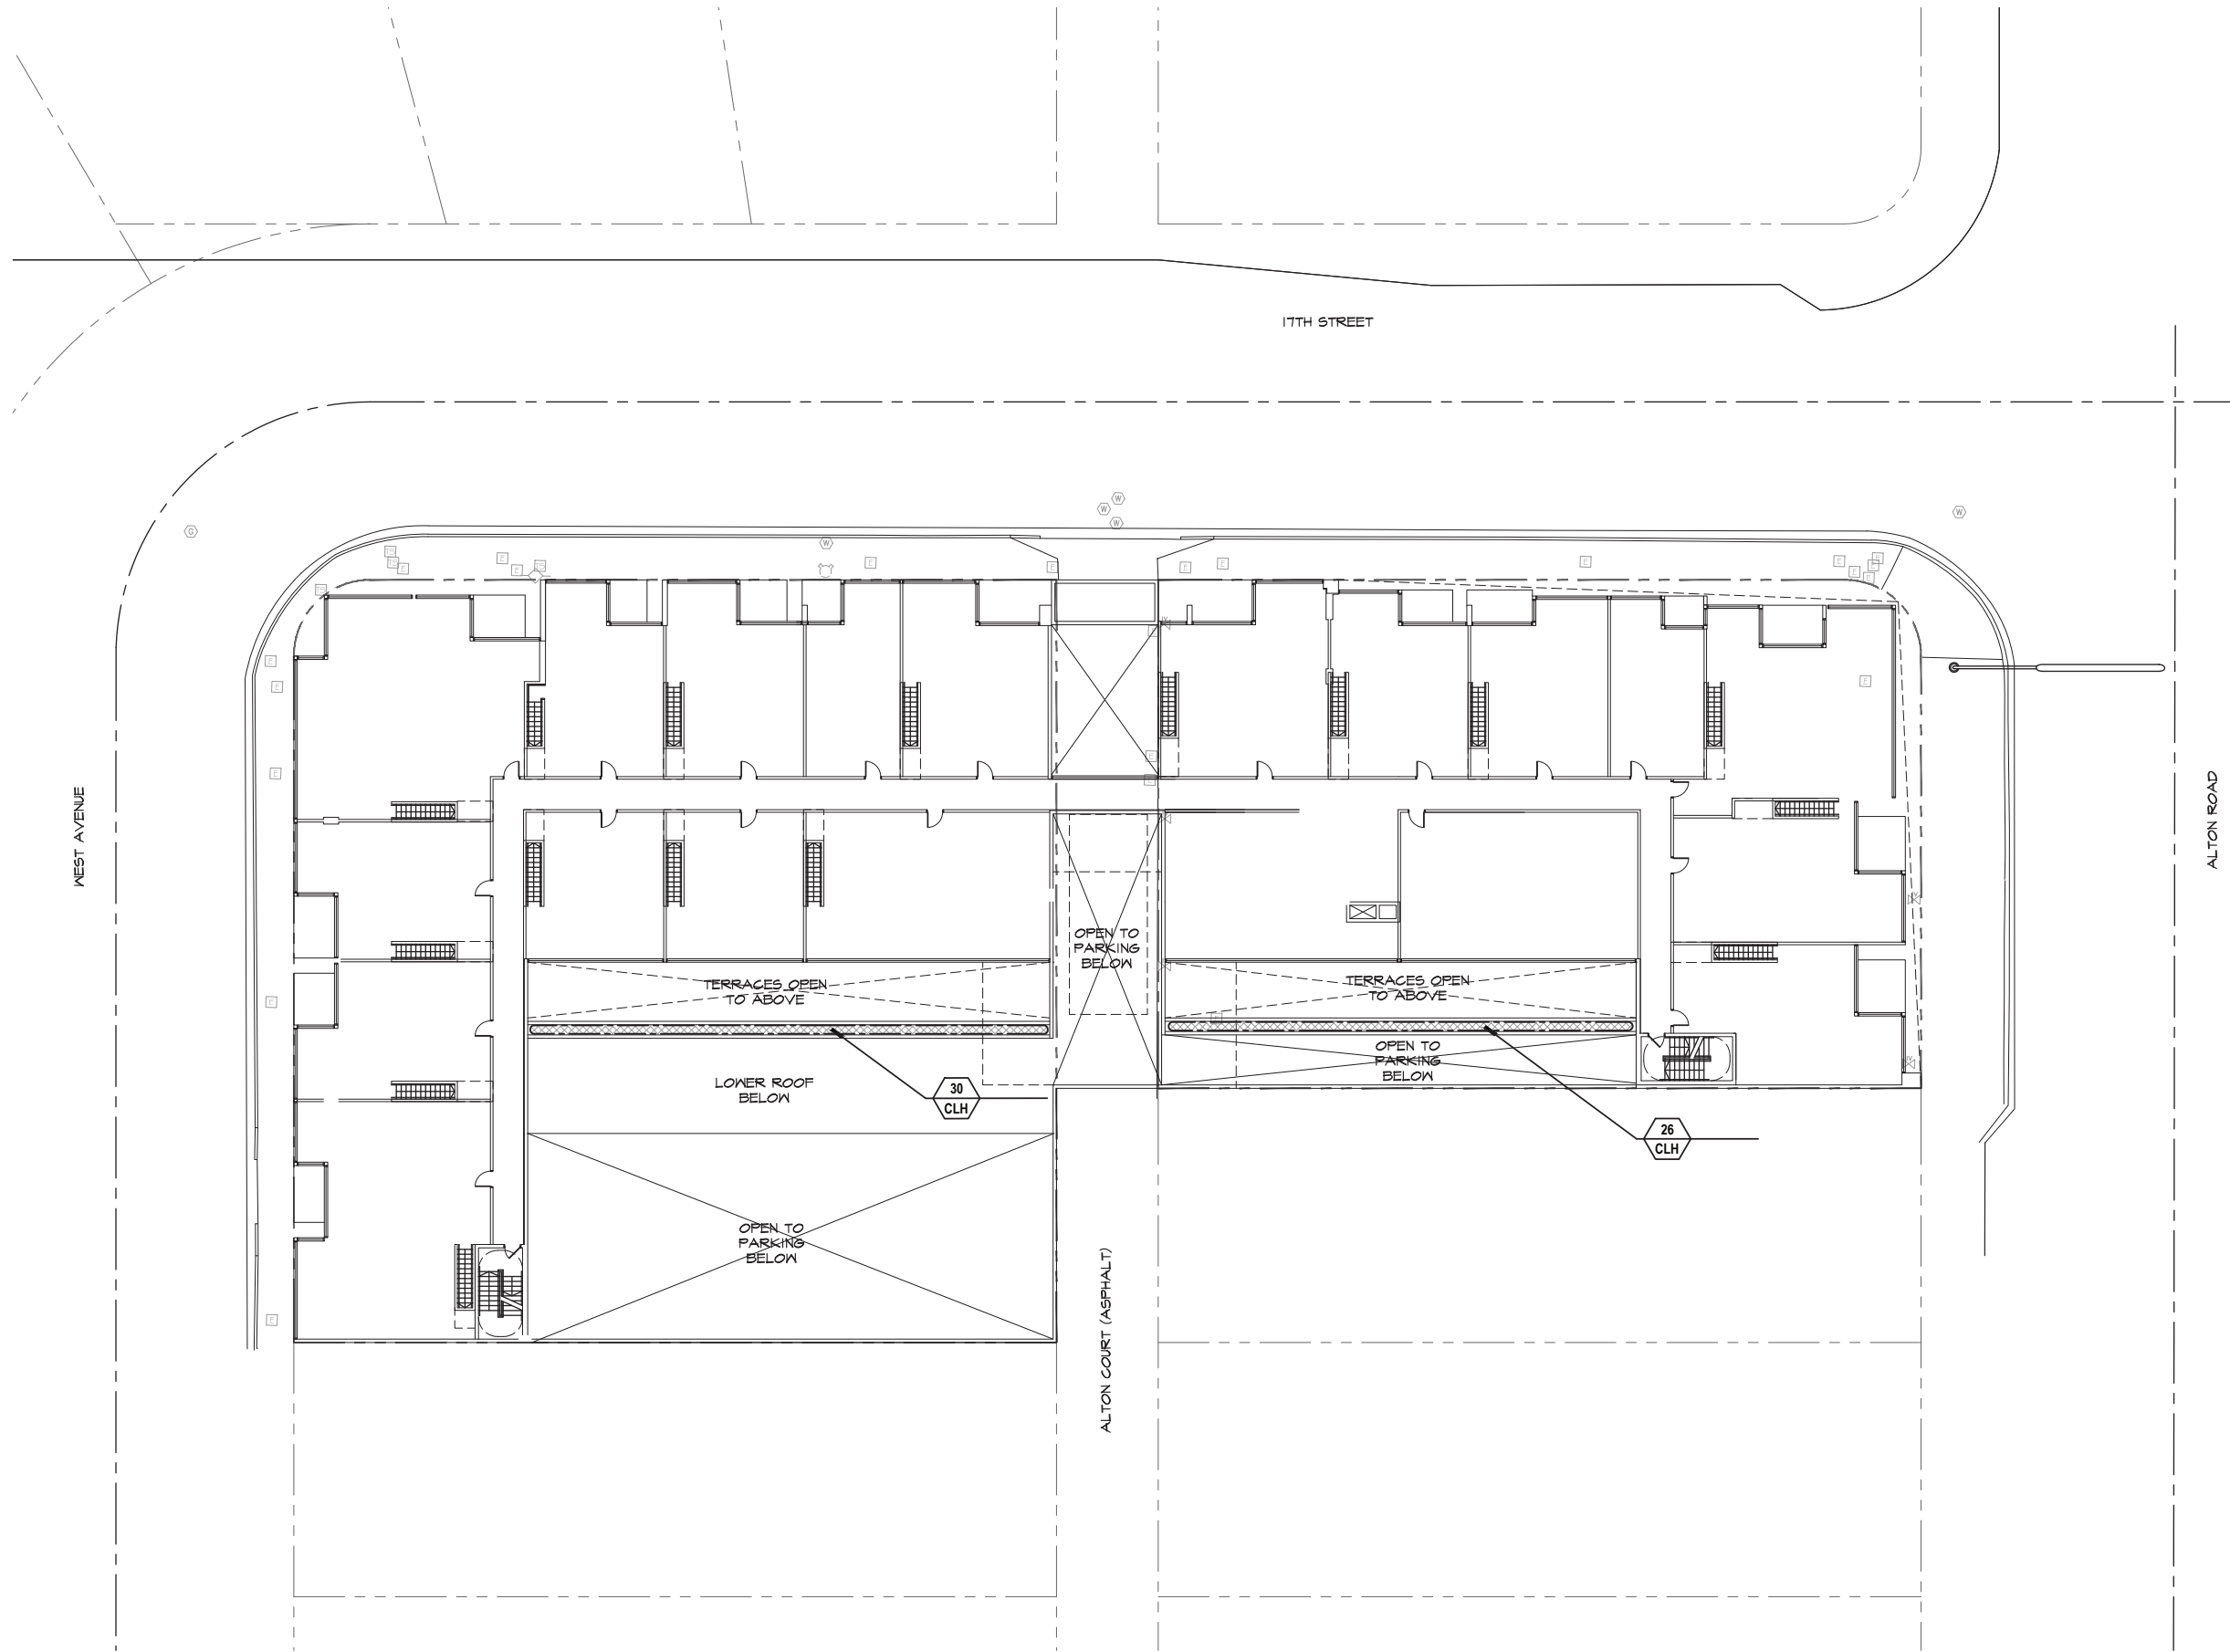

SCALE: 1/16" = 1'-0"

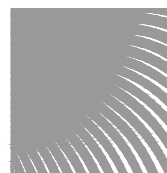

**DSBoca**

design studio boca

landscape architects  
and planners

LC - 0000396  
2300 Corporate Blvd. NW, Suite 214  
Boca Raton, Florida 33431  
Ph: 561.955.8623  
Fax: 561.362.4749  
email: landscapearchitects@dsboca.com

**MIX USE DEVELOPMENT, 17TH ST.  
MIAMI BEACH, FLORIDA  
ROOF TERRACE PLANTING PLAN**

REVISIONS:

**FEBRUARY 23, 2016**

DATE

G.C.

DRAWN BY:

M.J.

APPROVED BY:

This drawing is the property of Design Studio Boca, and is an instrument of service not to be reproduced in whole or in part without the express written permission of same.

SHEET

**LP-5**

PLANNING & ZONING  
SUBMISSION



SCALE: 1/16" = 1'-0"

