

7636 NE 4th Court
Suite 114
Miami, FL 33138

T 305/350-2993
W www.dna-arc.com

AA26000789


Consultant

All drawing and written
materials herein constitute
original work of the architect
and may only be duplicated
with their written consent.

1409-1413 WASHINGTON AVE
ADDITION & RENOVATION
1409-1413 WASHINGTON AVENUE
MIAMI BEACH, FLORIDA 33139

Client:
1409 Washington Ave LLC
Contact:
Sebastian Gallo
786.506.2114

Architectural Registration
State of Florida
Rodrigo A. Carrion
Registration No: AR 91744

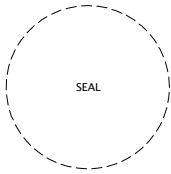

RELEASED
FOR CONSTRUCTION

Date: 10/27/17
Job Number: 01700500

Drawing History

No.	Issue	Date

Sheet Title

EXISTING SITE PLAN


Sheet

S-1

Historical Board Presentation

WASHINGTON AVENUE

COLLINS COURT

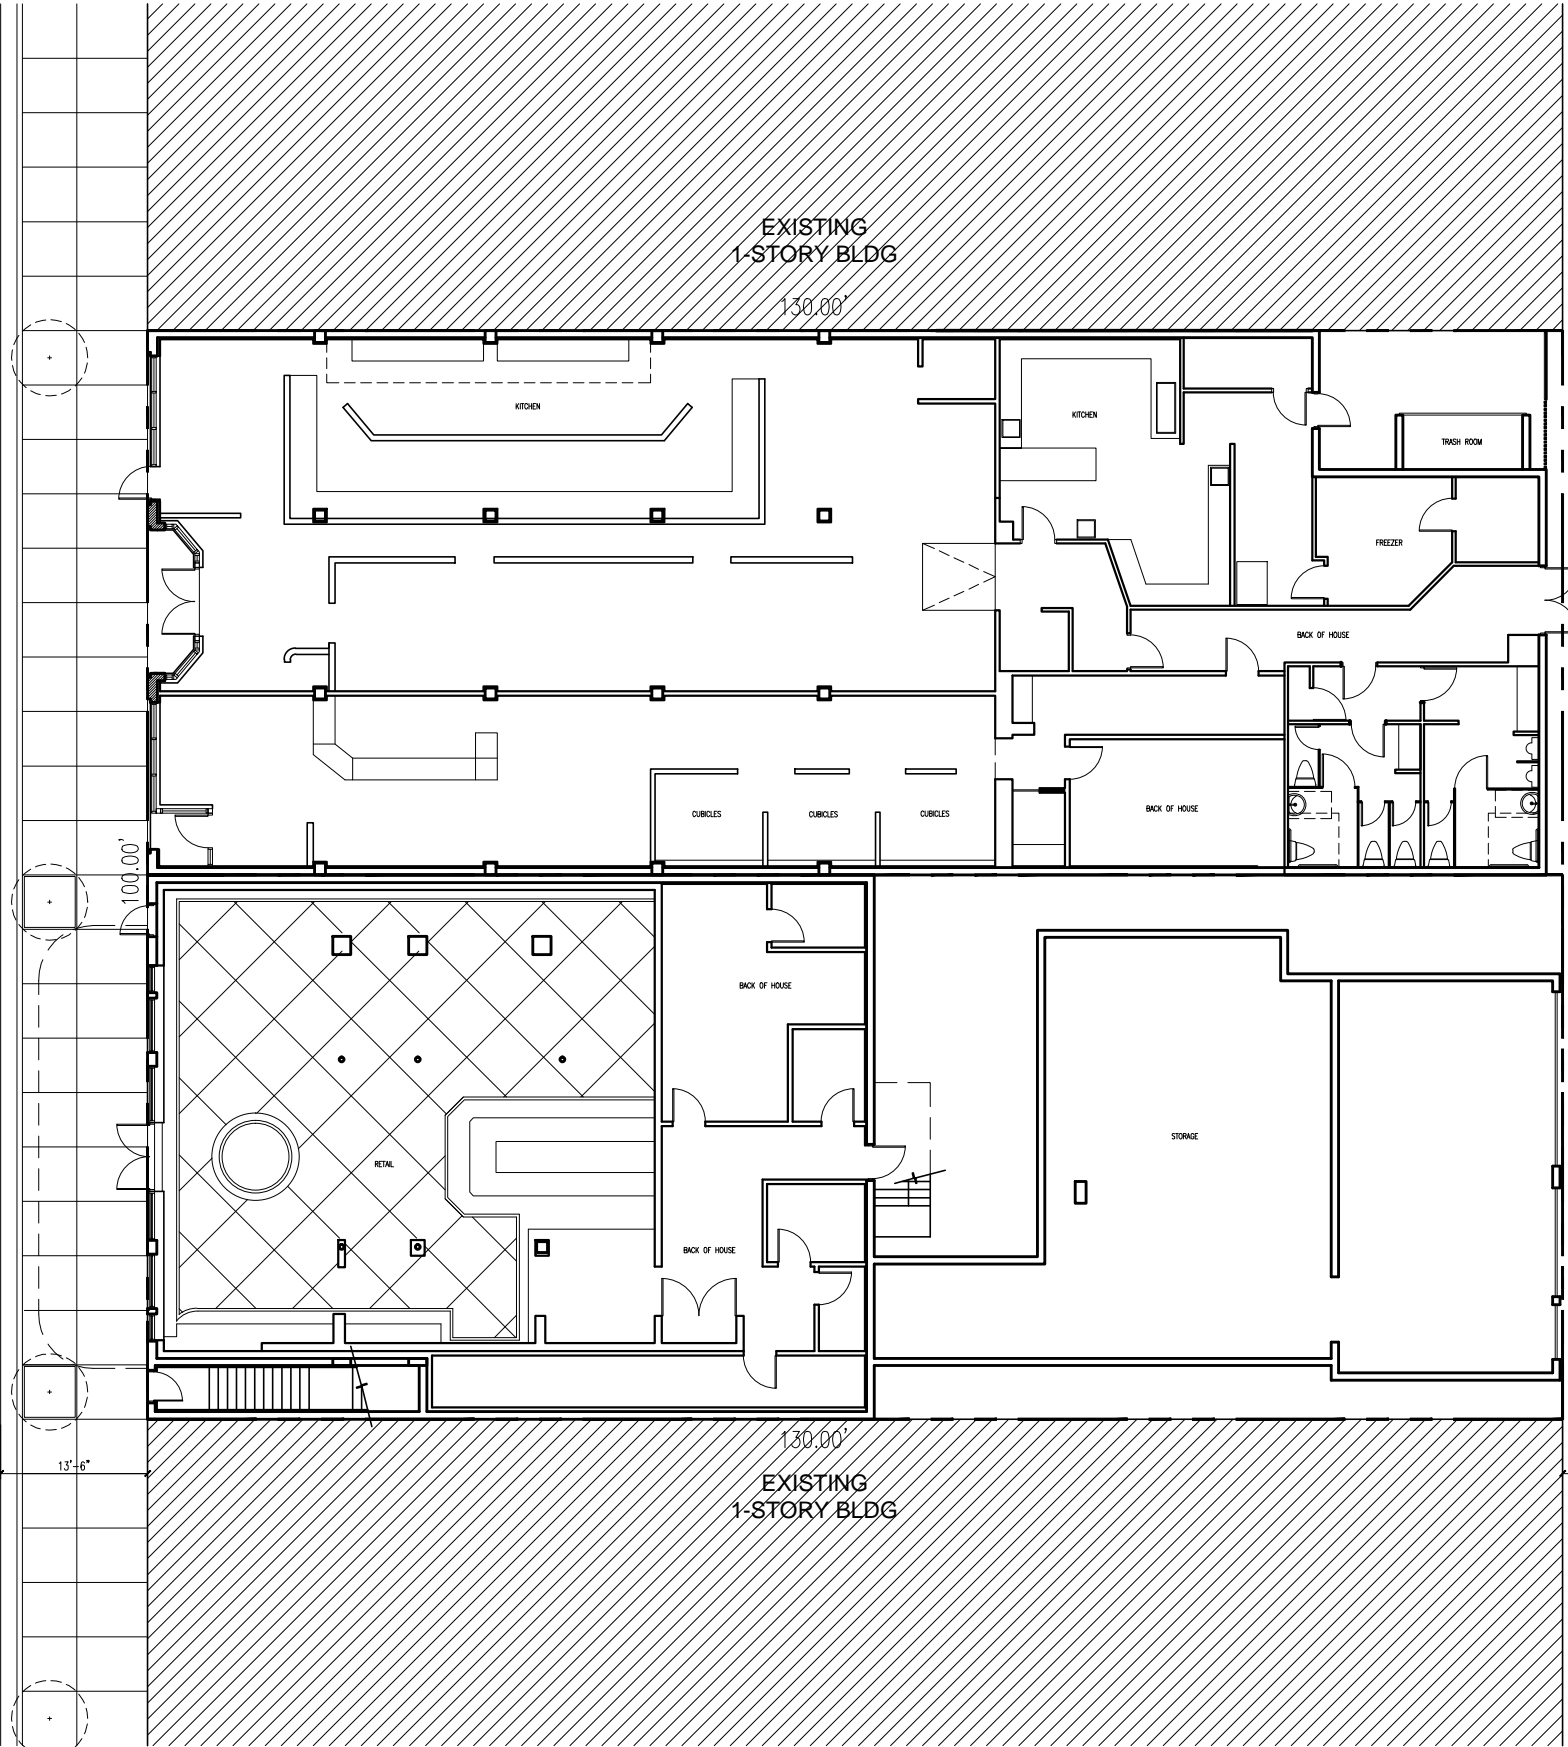

1 EXISTING SITE PLAN
1/8"=1'-0"



Consultant

All drawing and written materials herein constitute original work of the architect and may only be duplicated with their written consent.

1409-1413 WASHINGTON AVE
ADDITION & RENOVATION
1409-1413 WASHINGTON AVENUE
MIAMI BEACH, FLORIDA 33139

Client:
1409 Washington Ave LLC
Contact:
Sebastian Gallo
786.506.2114

Architectural Registration
State of Florida
Rodrigo A. Carrion
Registration No: AR 91744



Date: 10/27/17

Job Number: 01700500

Drawing History

Drawing History

Training Index,
1
2
--	--

leave


Issue
No.

Sheet Title

EXISTING GROUND
FLOOR PLAN

E-1

Historical Board Presentation

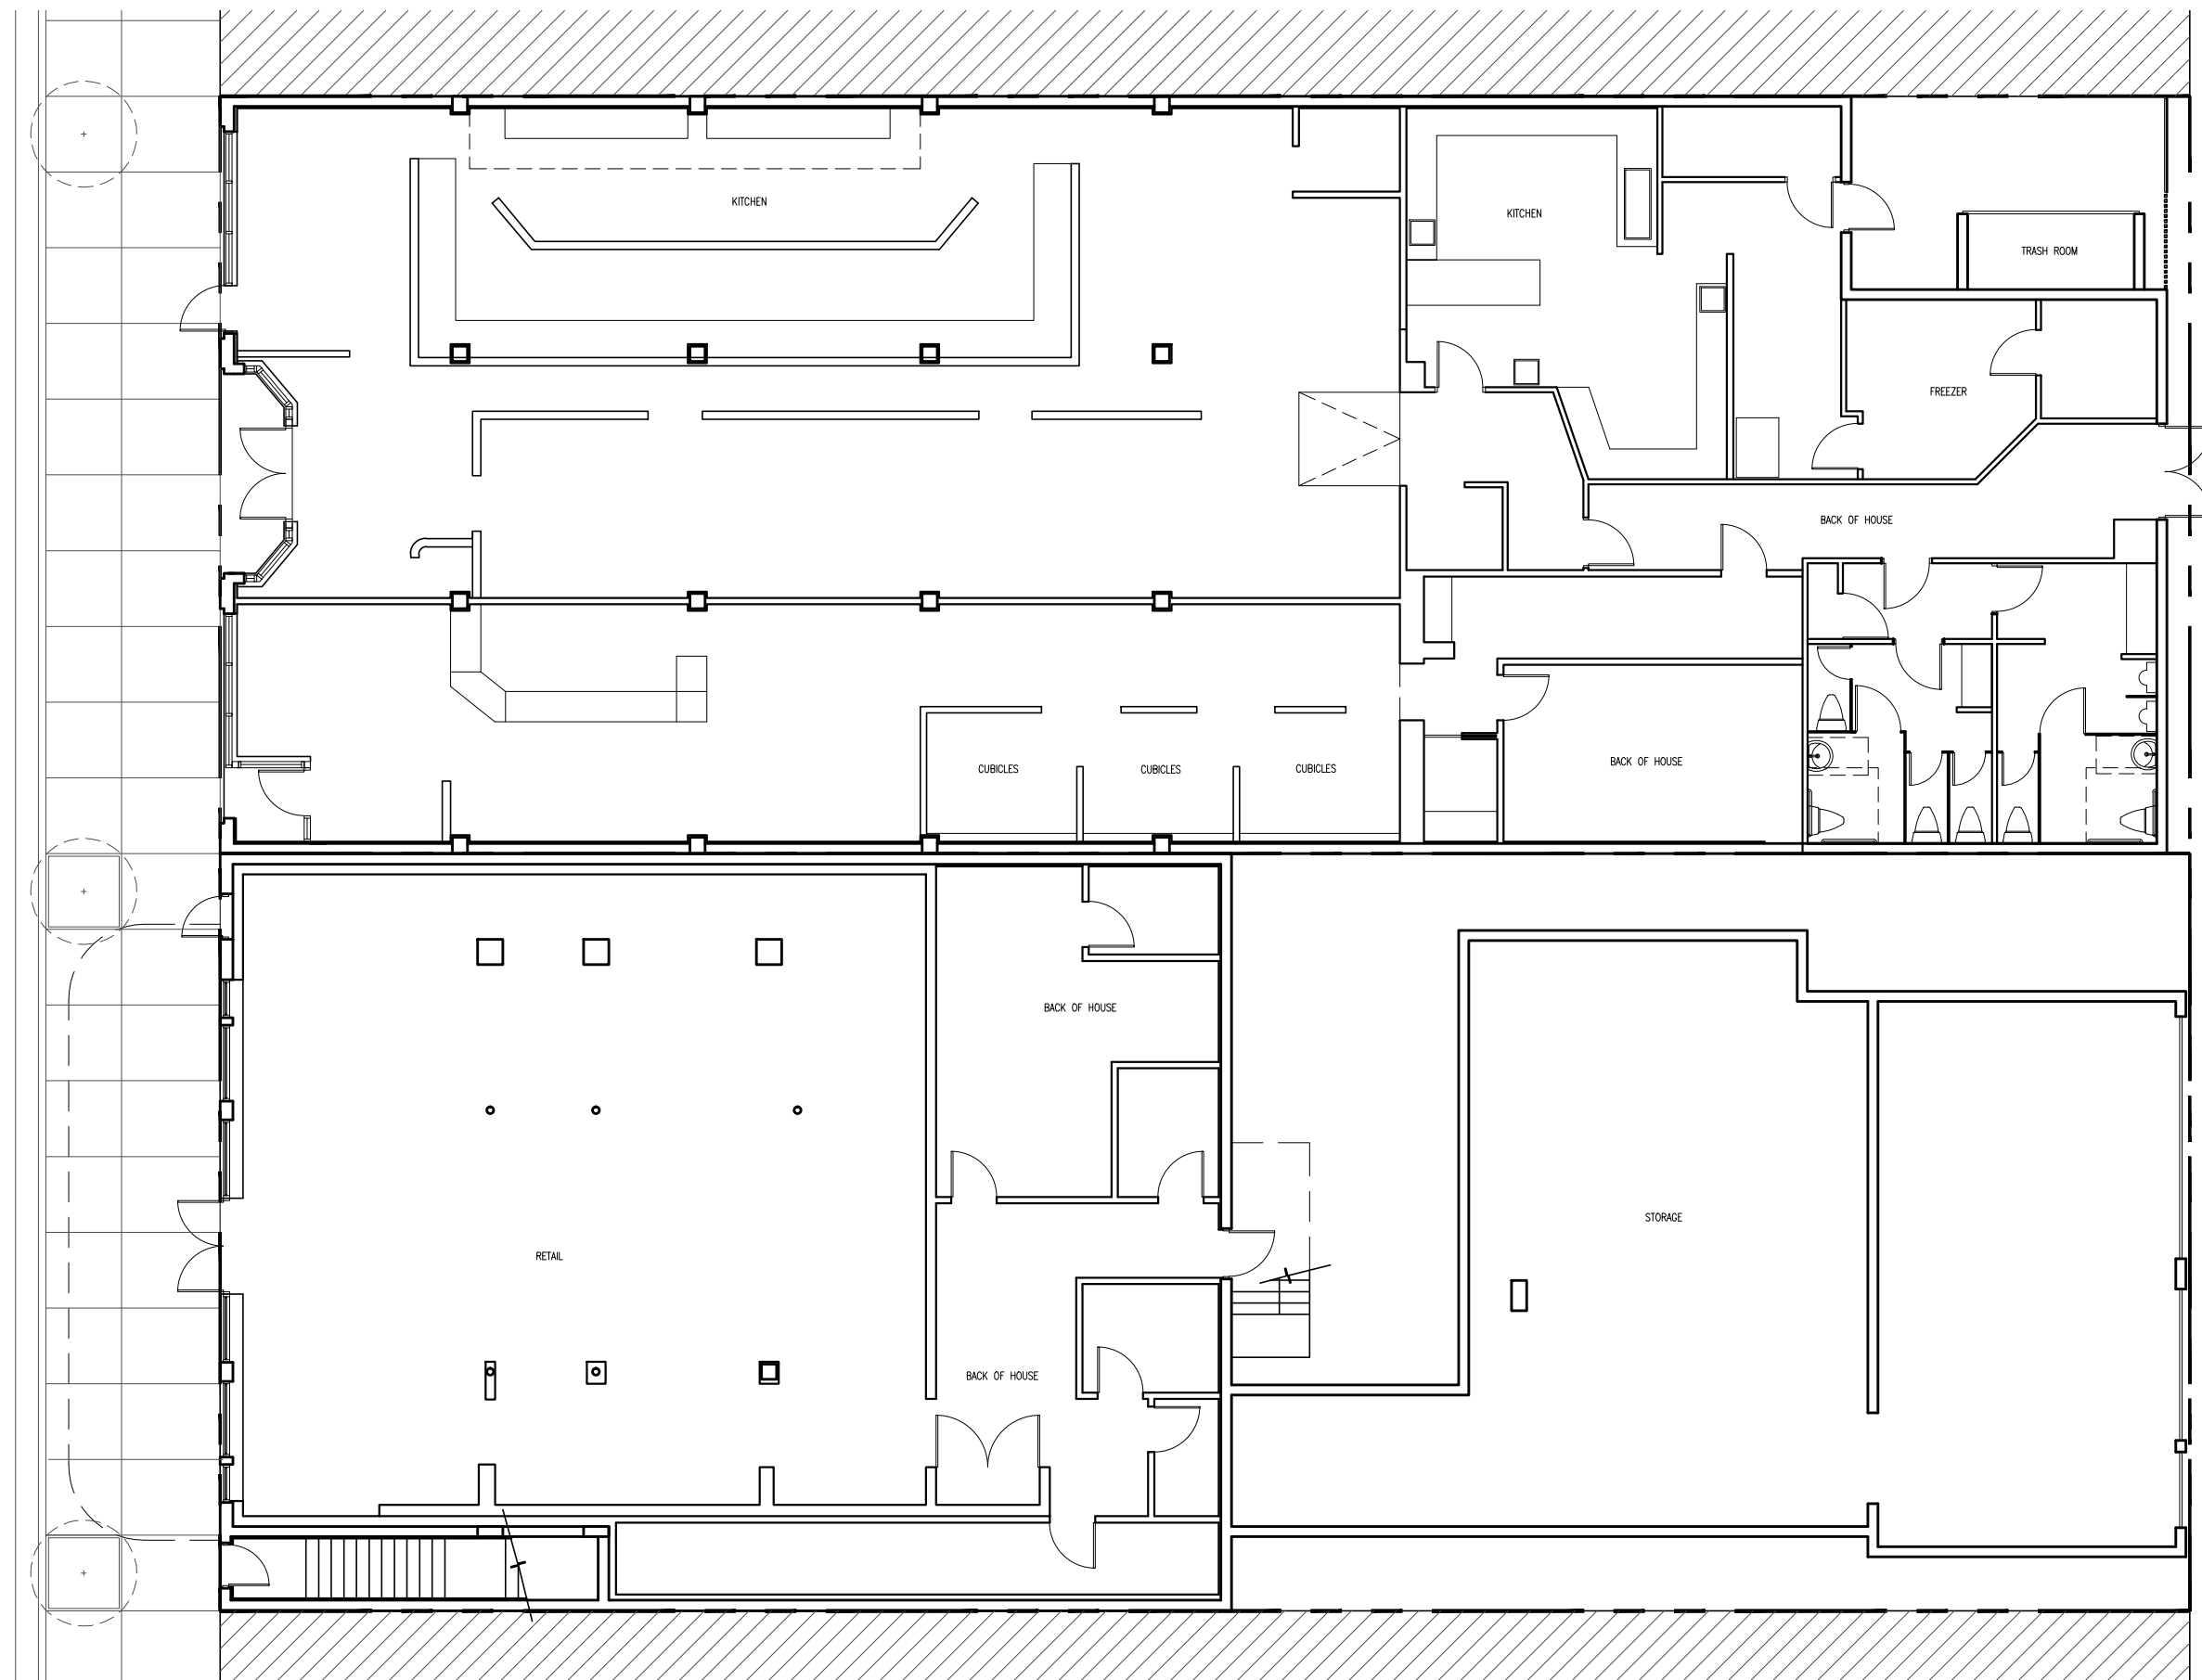

1 EXISTING GROUND FLOOR PLAN

$$3/16" = 1'-0"$$




Consultant

All drawing and written materials herein constitute original work of the architect and may only be duplicated with their written consent.

1409-1413 WASHINGTON AVE
ADDITION & RENOVATION
1409-1413 WASHINGTON AVENUE
MIAMI BEACH, FLORIDA 33139

Client:
409 Washington Ave LLC
Contact:
Sebastian Gallo
86.506.2114

Architectural Registration
State of Florida
Rodrigo A. Carrion
Registration No: AR 91744



Date: 10/27/17
Job Number: 01700500

Drawing History

Issue	Date	

Issue	Date
10.	

MYSTING SECOND

EXISTING SECOND
FLOOR PLAN


FLOOR PLAN

heet

52

E-2

Historical Board Presentation

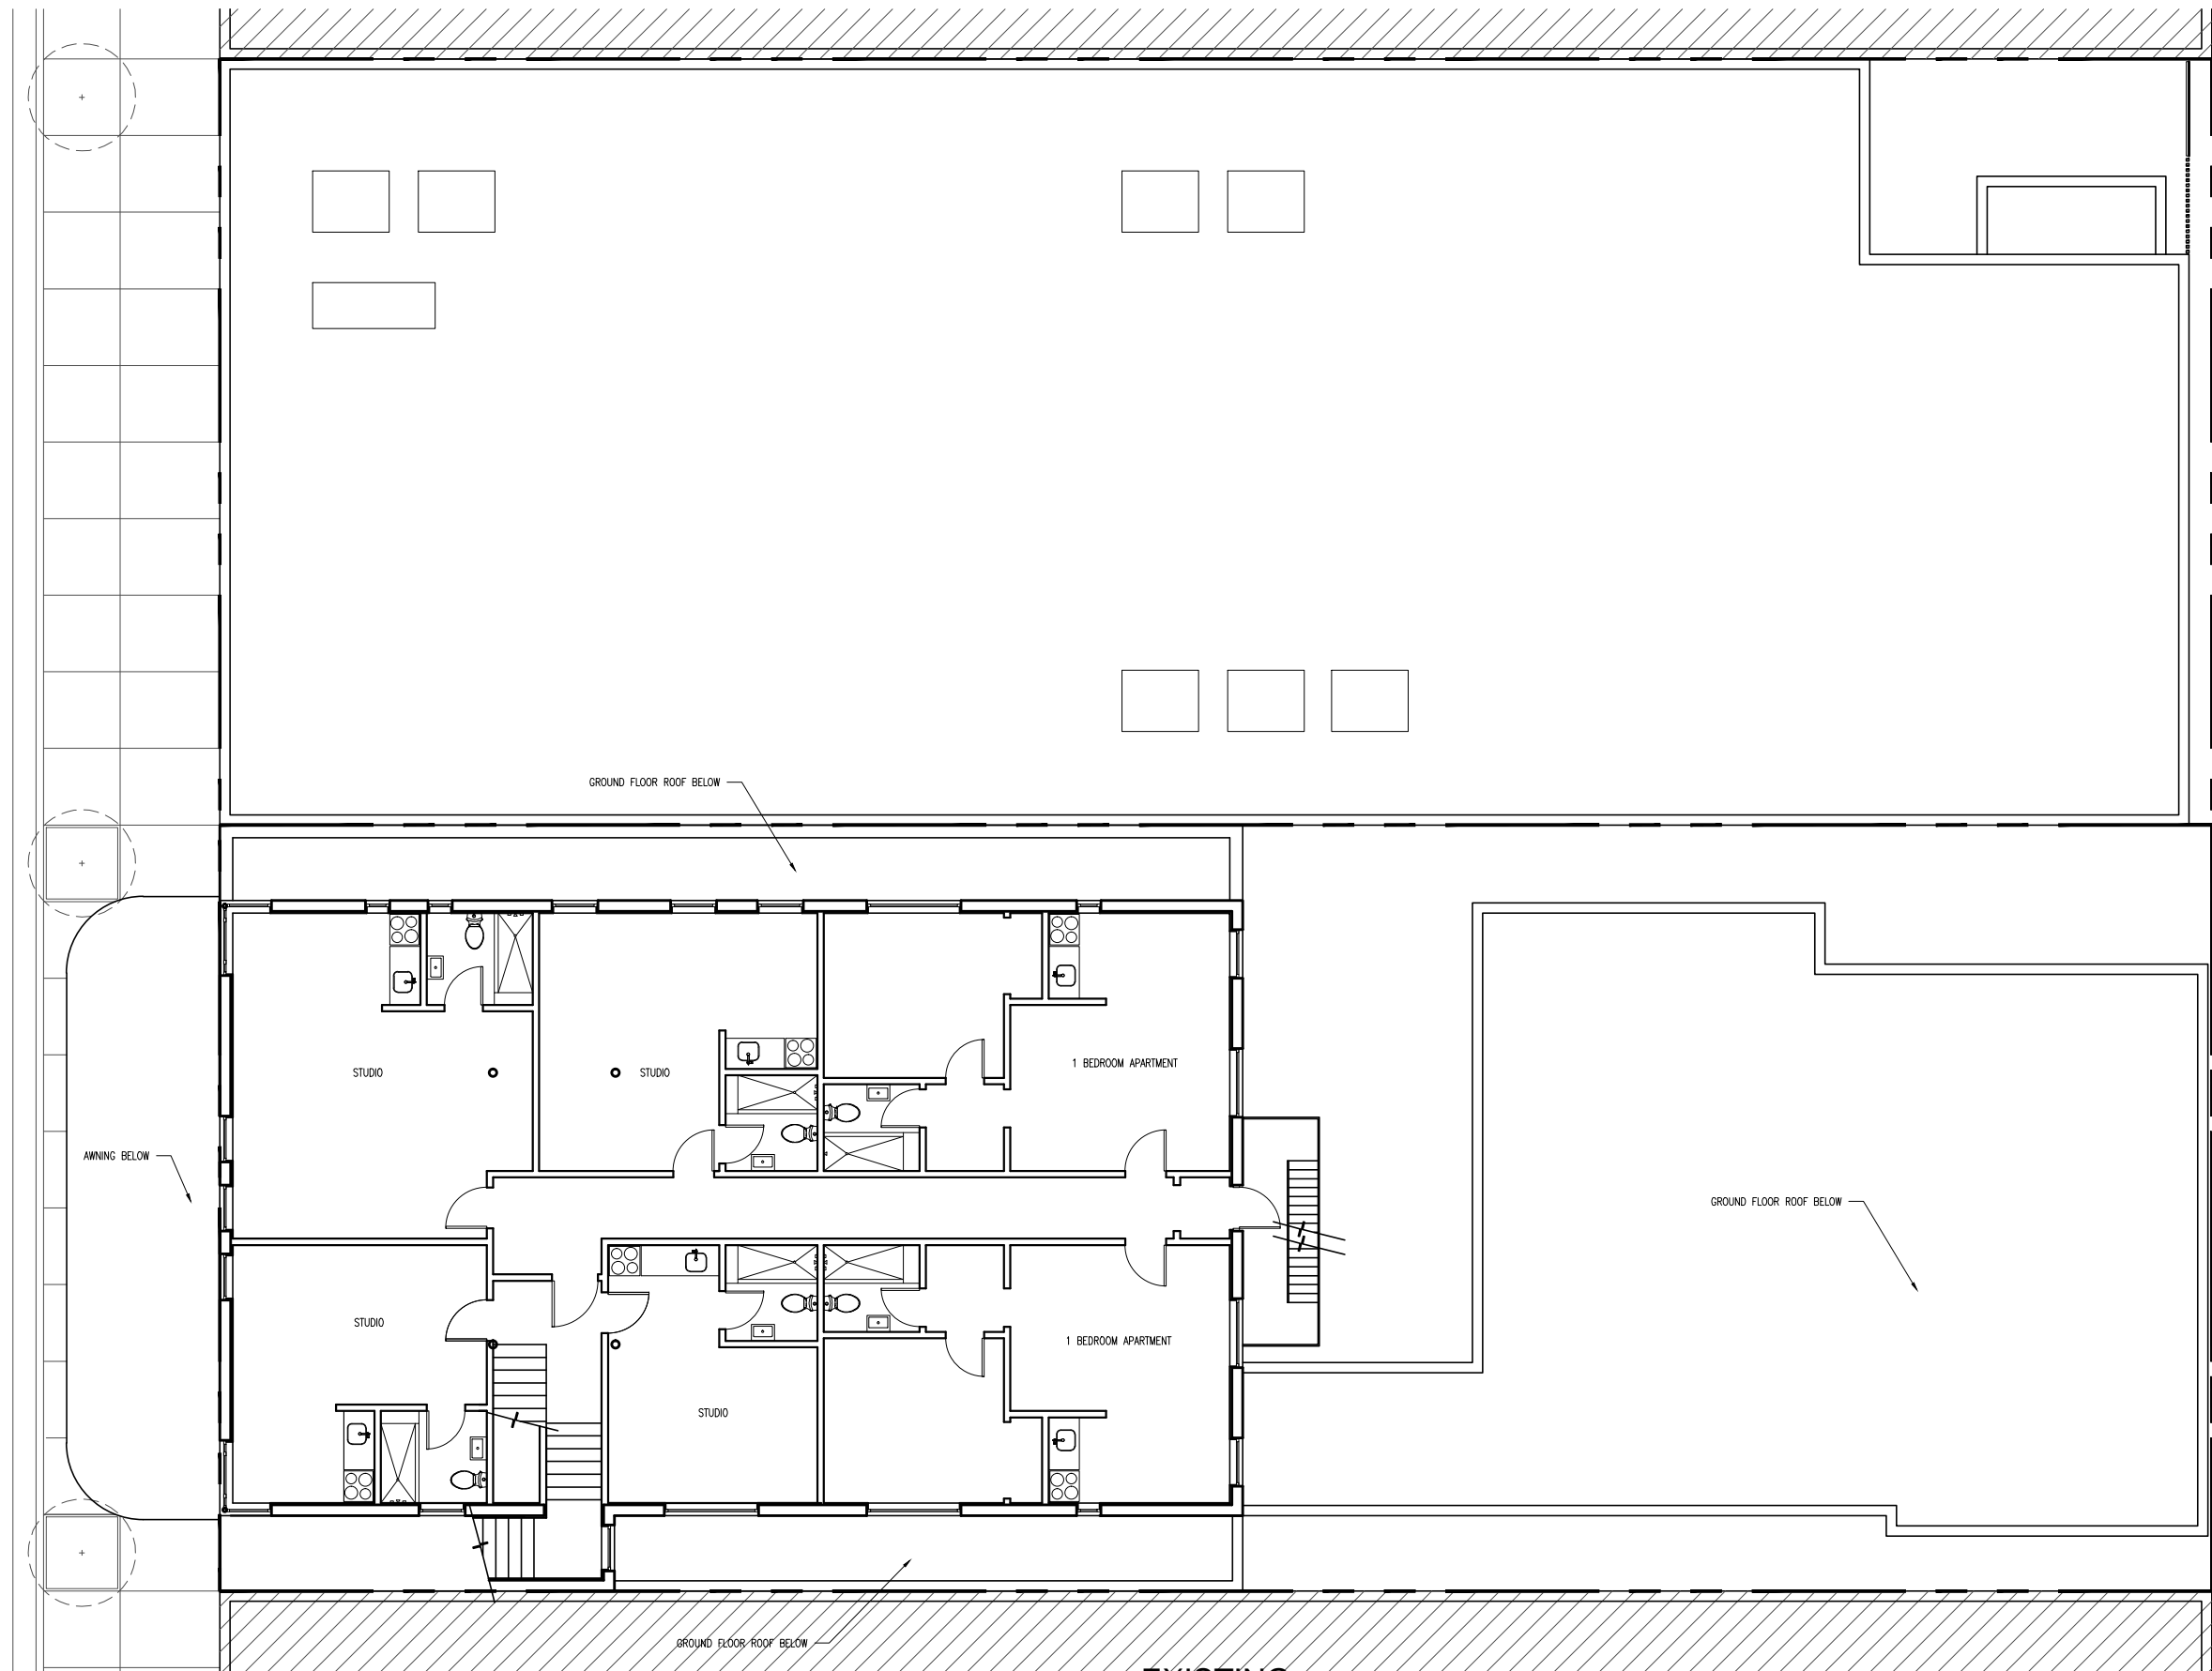

1 EXISTING SECOND FLOOR PLAN
3/16"=1'-0"

$$3/16'' = 1'-0''$$


E-2




Consultant

All drawing and written materials herein constitute original work of the architect and may only be duplicated with their written consent.

1409-1413 WASHINGTON AVE
ADDITION & RENOVATION
1409-1413 WASHINGTON AVENUE
MIAMI BEACH, FLORIDA 33139

Client:
409 Washington Ave LLC
Contact:
Sebastian Gallo
86.506.2114

Architectural Registration
State of Florida
Rodrigo A. Carrion
Registration No: AR 91744

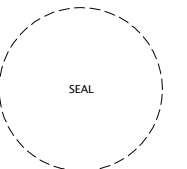

RELEASED
FOR CONSTRUCTION

Date: 10/27/17
Job Number: 01700500

Drawing History

--	--

leave	

Issue
No.

Sheet Title

EXISTING THIRD FLOOR PLAN


LOOK PLAN

best

neet

E-3

Historical Board Presentation

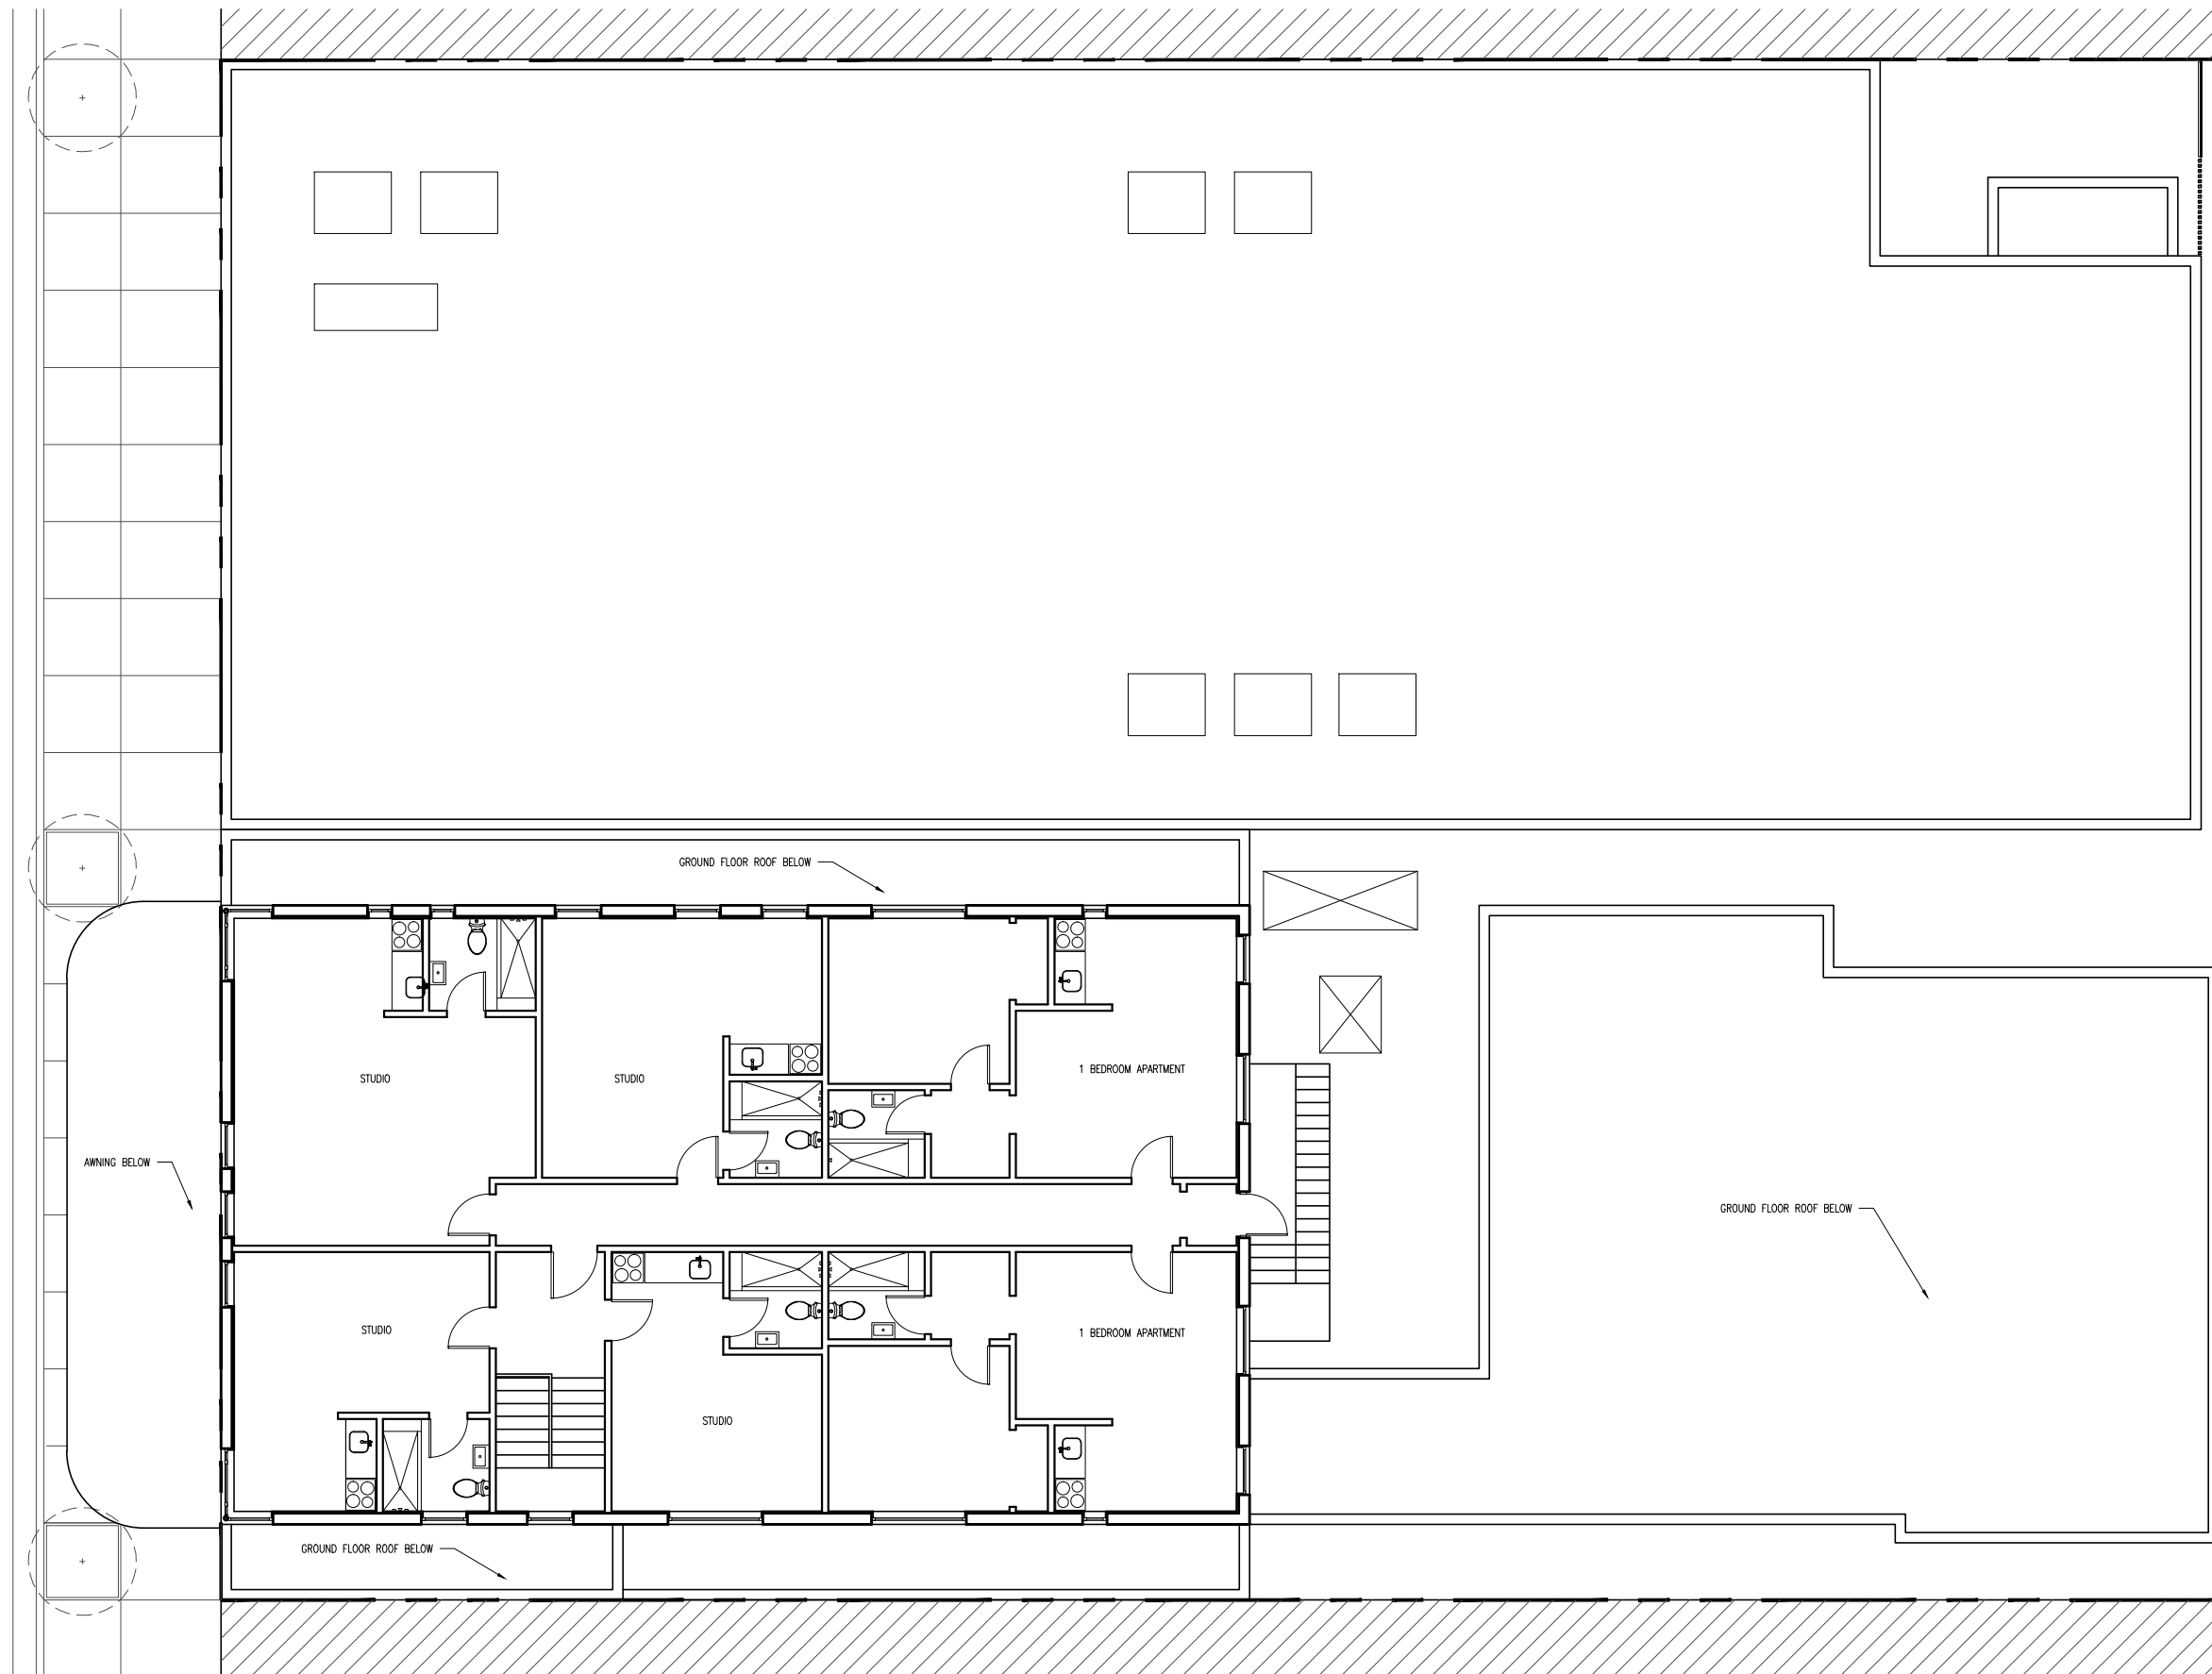

1

EXISTING THIRD FLOOR PLAN

3/16"=1'-0"





Consultant

All drawing and written materials herein constitute original work of the architect and may only be duplicated with their written consent.

1409-1413 WASHINGTON AVE
ADDITION & RENOVATION
1409-1413 WASHINGTON AVENUE
MIAMI BEACH, FLORIDA 33139

Client:
1409 Washington Ave LLC
Contact:
Sebastian Gallo
786.506.2114

Architectural Registration
State of Florida
Rodrigo A. Carrion
Registration No: AR 91744



Date: 10/27/17
Job Number: 01700500

Drawing History	
Issue	Date

No. _____


Sheet Title

EXISTING ROOF PLAN

Sheet

E-4

Historical Board Presentation

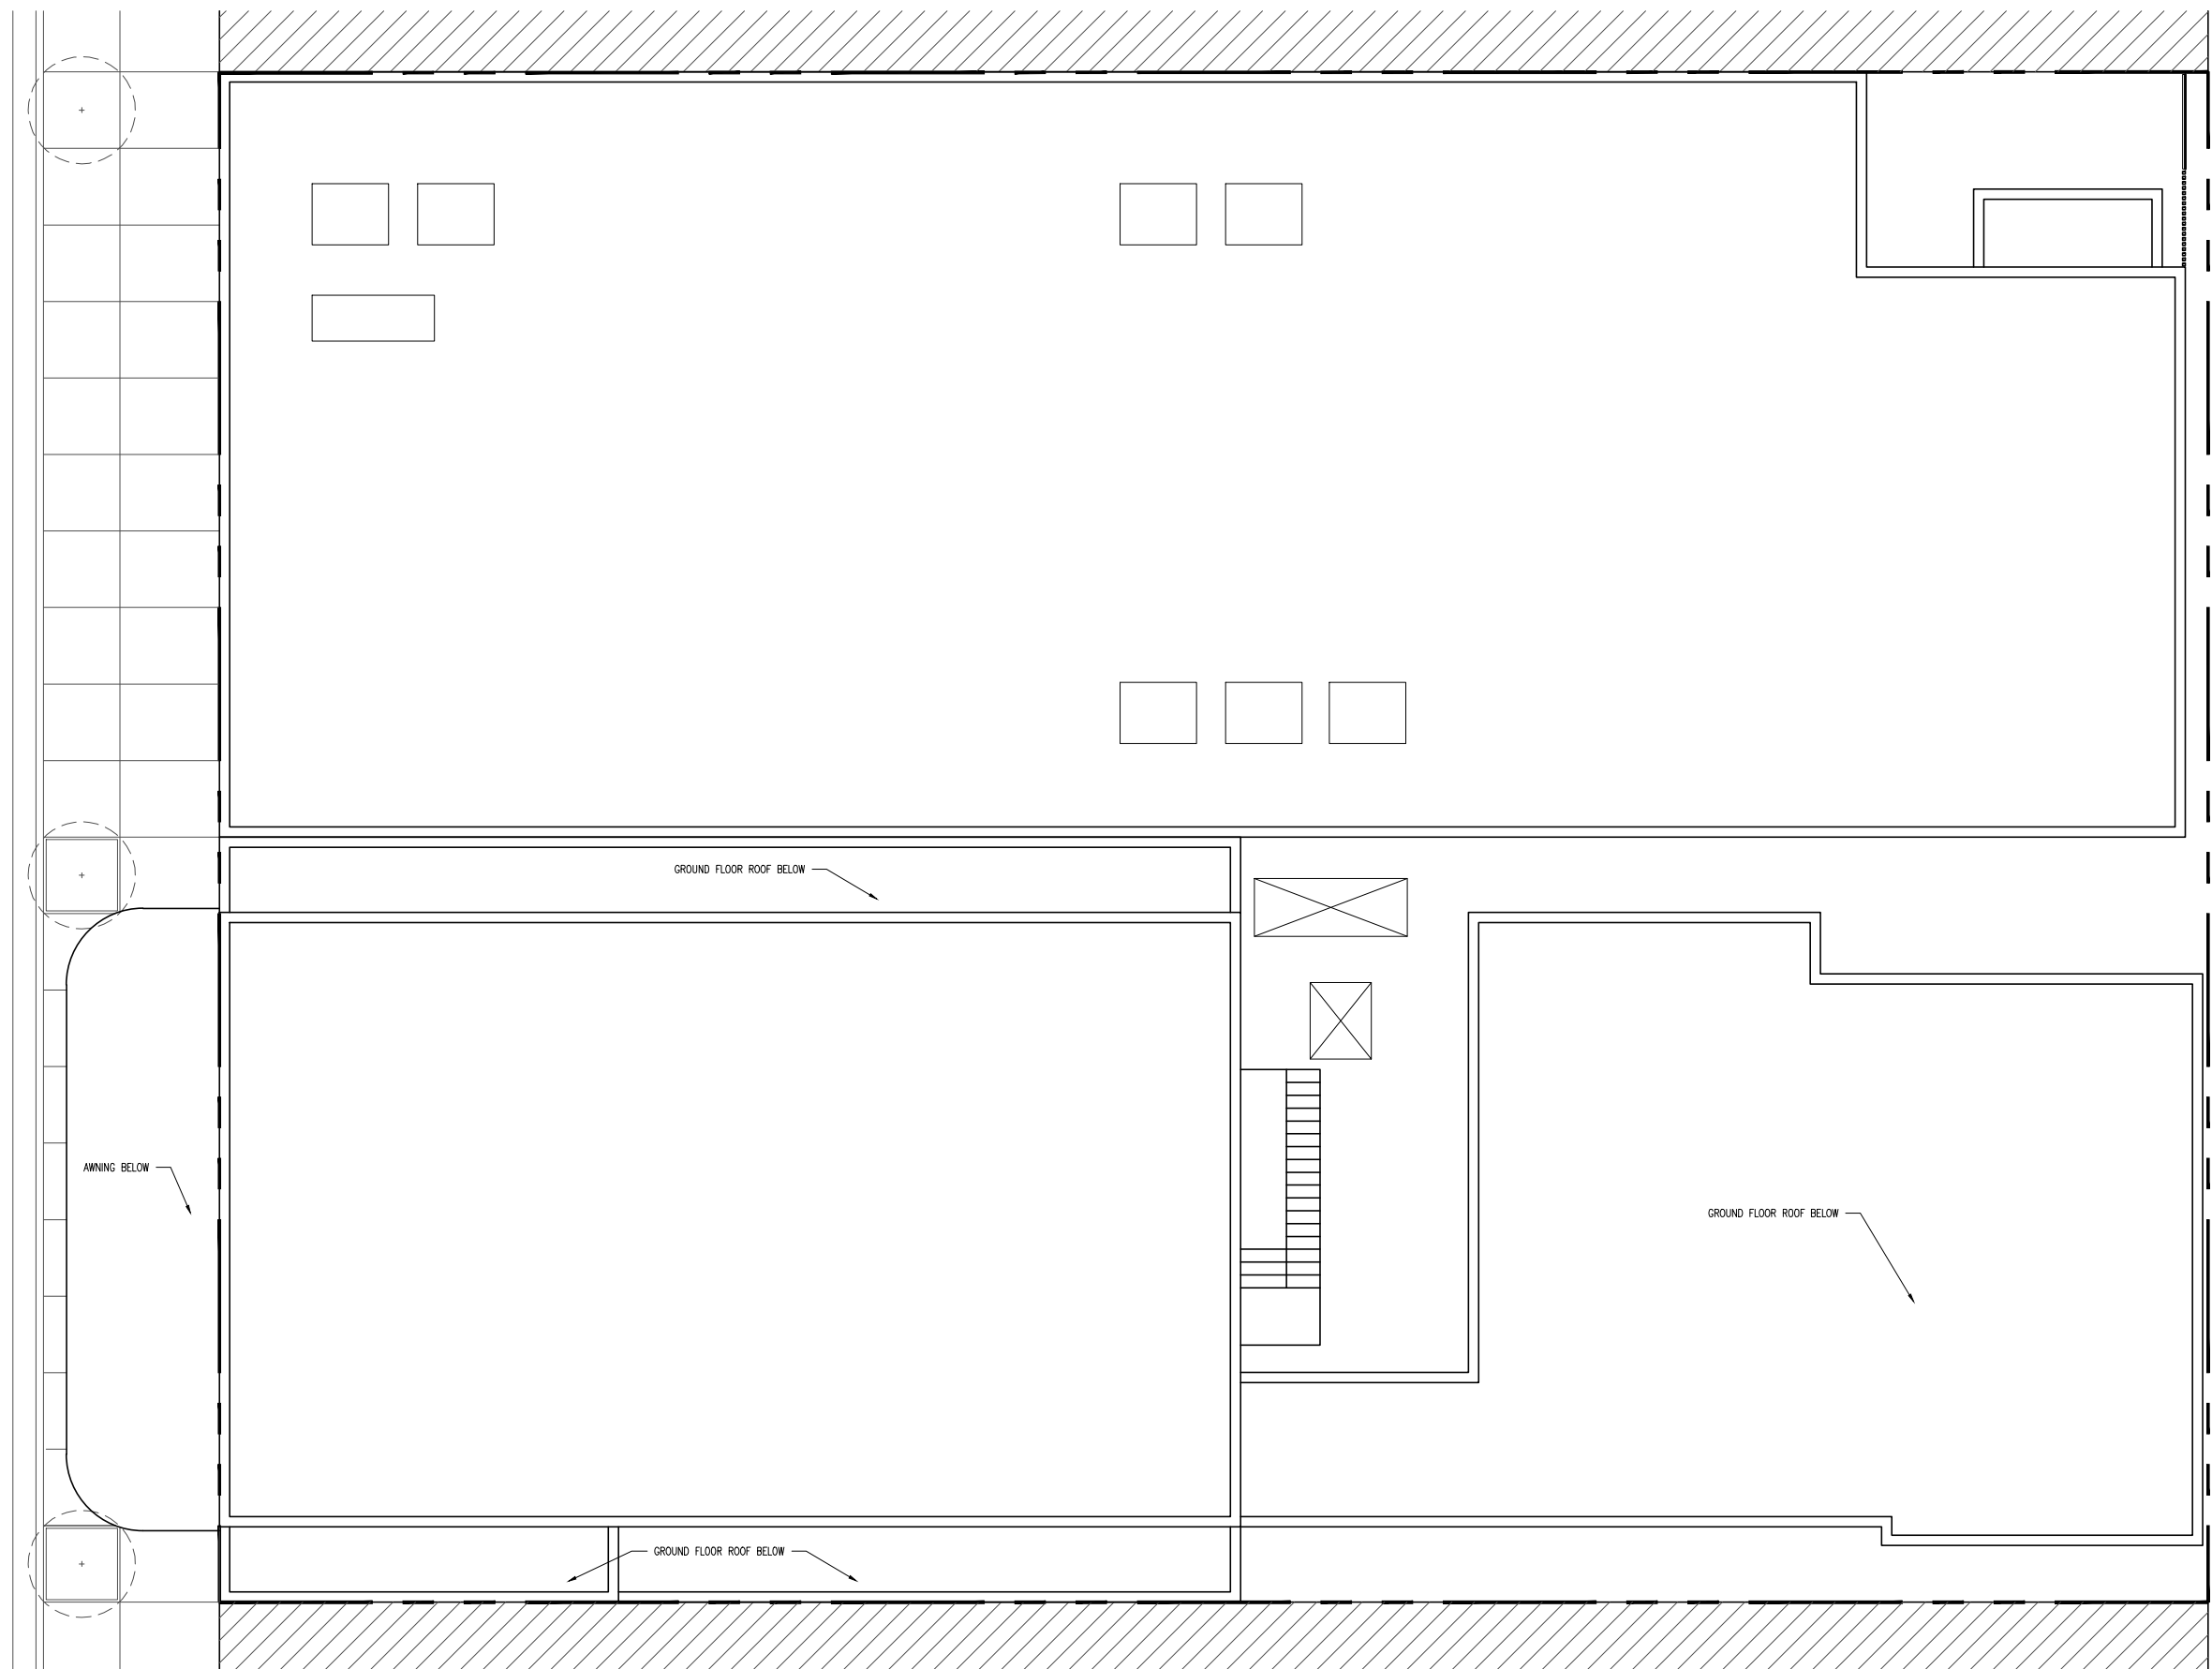


1

EXISTING ROOF PLAN

$$3/16'' = 1'-0''$$


COLLINS COURT

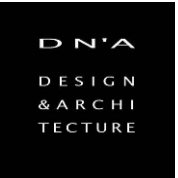

7636 NE 4th Court
Suite 114
Miami, FL 33138

T 305/350-2993
W www.dna-arc.com

AA26000789


Consultant

All drawing and written
materials herein constitute
original work of the architect
and may only be duplicated
with their written consent.

1409-1413 WASHINGTON AVE
ADDITION & RENOVATION
1409-1413 WASHINGTON AVENUE
MIAMI BEACH, FLORIDA 33139

Client:
1409 Washington Ave LLC
Contact:
Sebastian Gallo
786.506.2114

Architectural Registration
State of Florida
Rodrigo A. Carrion
Registration No: AR 91744

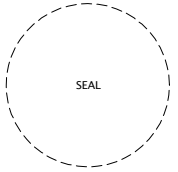

RELEASED
FOR CONSTRUCTION

Date: 10/27/17
Job Number: 01700500

Drawing History

No.	Issue	Date

No.


Sheet Title

EXISTING ELEVATIONS


Sheet

E-5

Historical Board Presentation

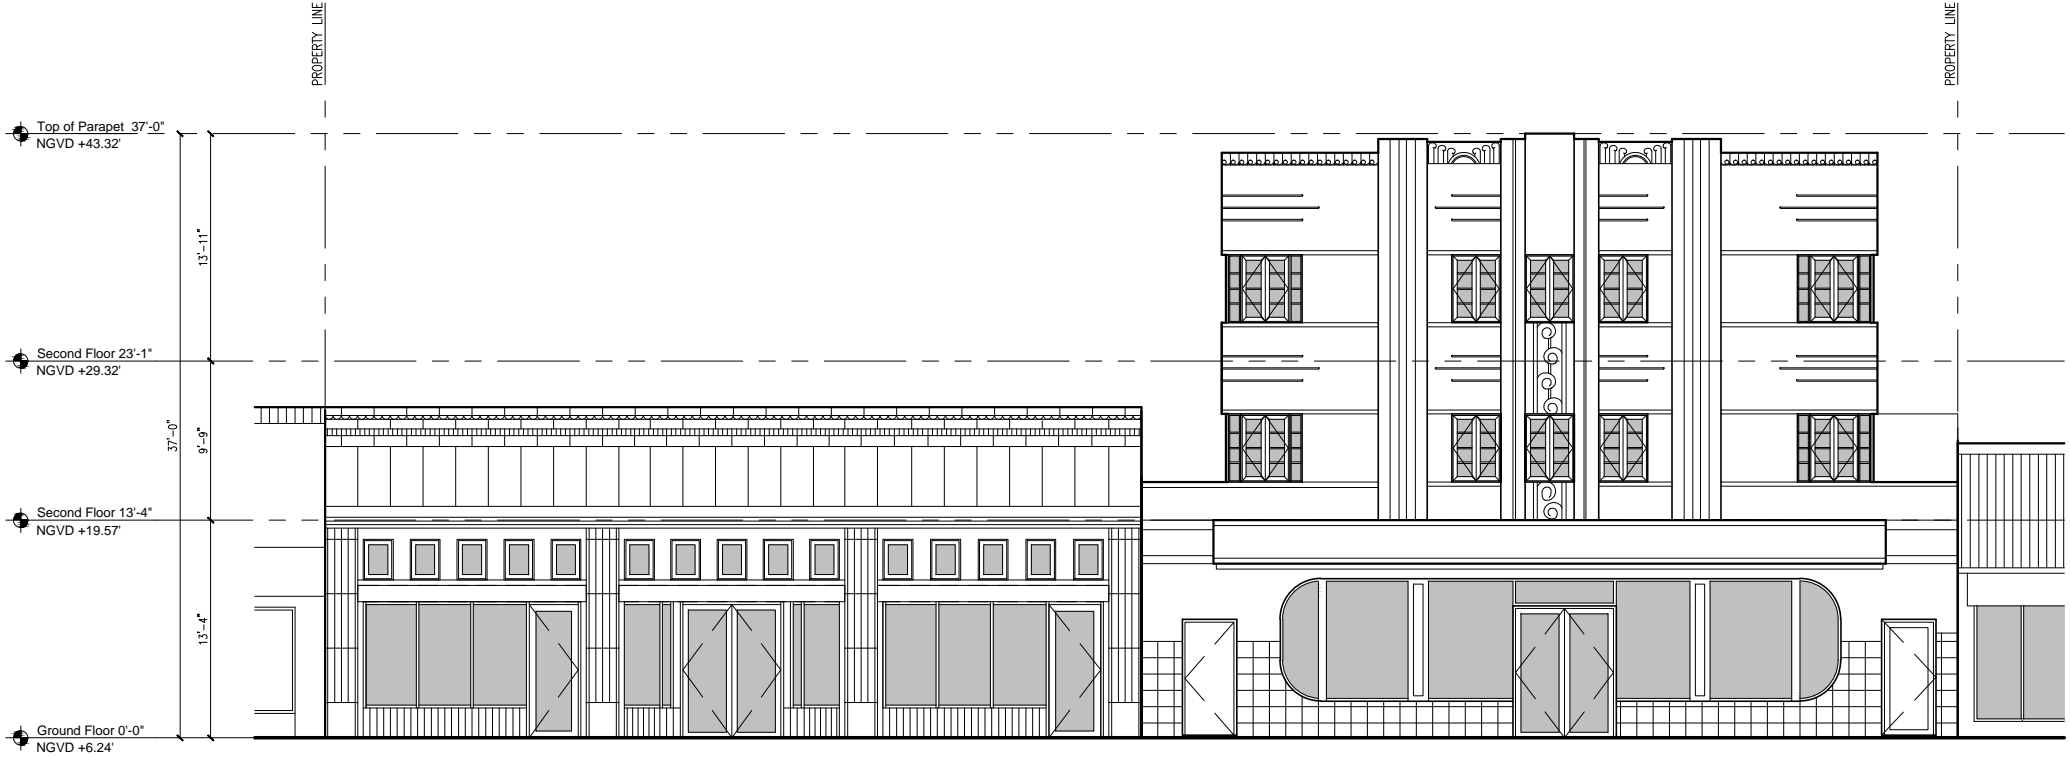

1 EXISTING WEST ELEVATION
3/16"=1'-0"

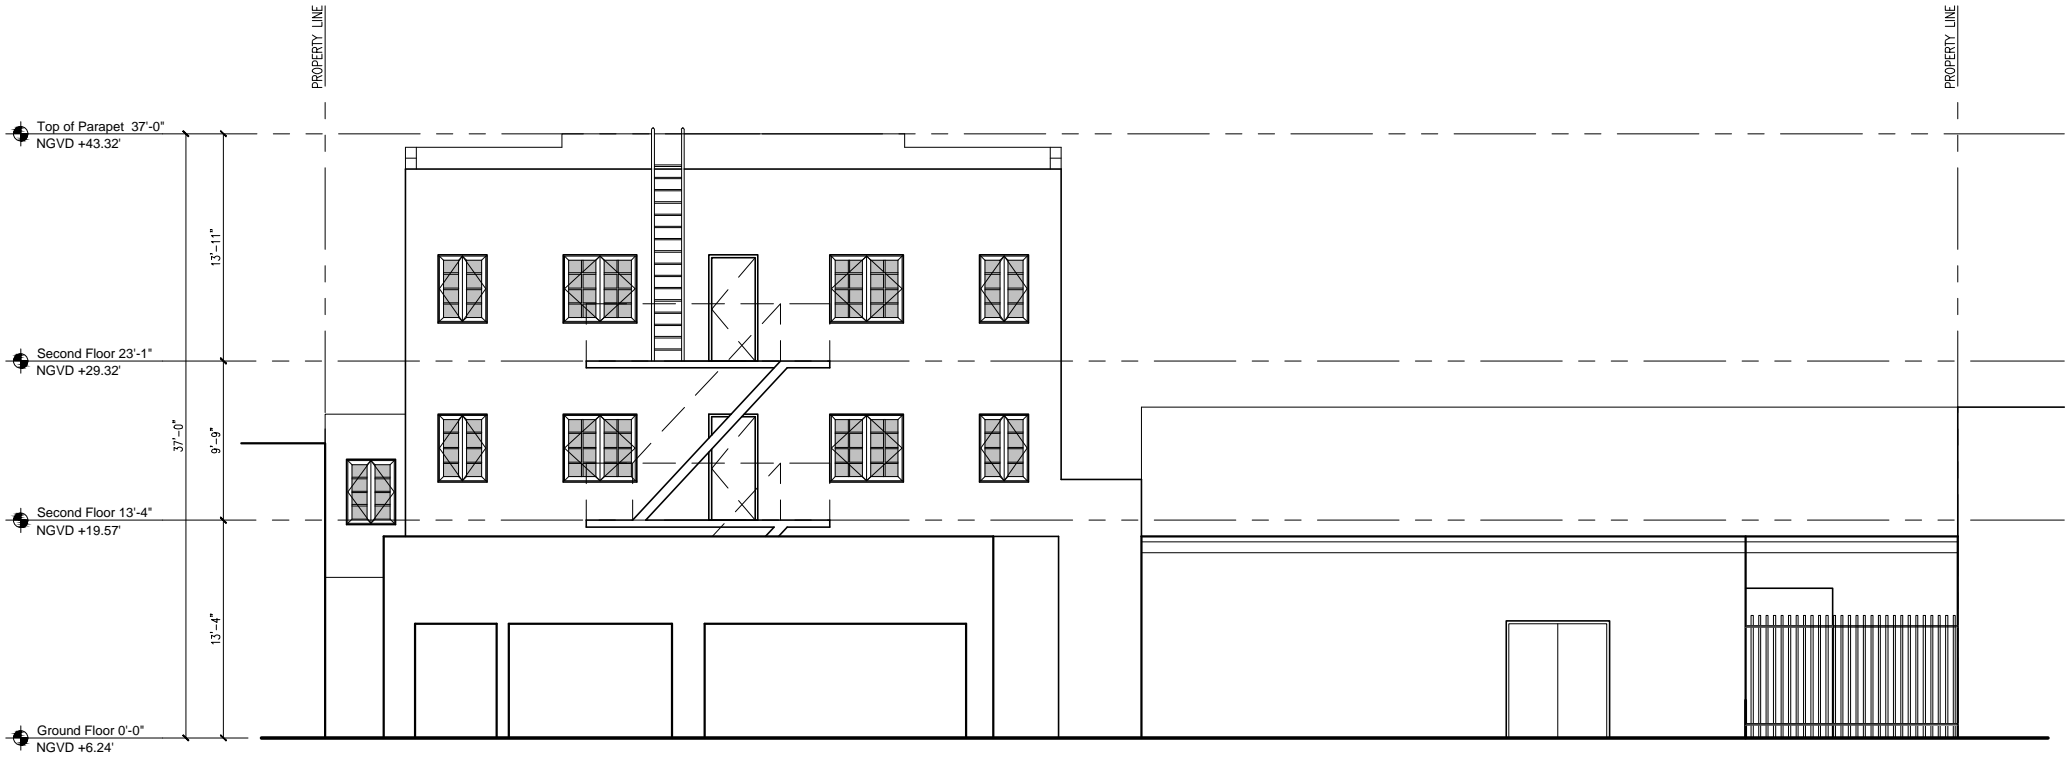

2 EXISTING EAST ELEVATION
3/16"=1'-0"

2 EXISTING SOUTH ELEVATION

All drawing and written materials herein constitute original work of the architect and may only be duplicated with their written consent.

1409-1413 WASHINGTON AVE
ADDITION & RENOVATION
1409-1413 WASHINGTON AVENUE
MIAMI BEACH, FLORIDA 33139

Client:
1409 Washington Ave LL
Contact:
Sebastian Gallo
786.506.2114

Architectural Registration
State of Florida
Rodrigo A. Carrion
Registration No: AR 9174

SEAL

RELEASED
FOR CONSTRUCTION

Date: 10/27/17

Job Number: 01700500

Drawing History

	Issue
--	-------

No. _____

Sheet Title

EXISTING IN






ELEVATIONS

Sheet

Г

E-

Historical Board

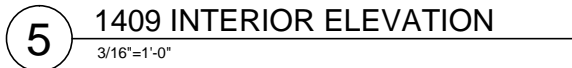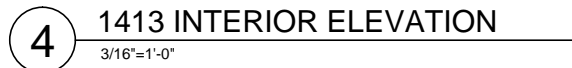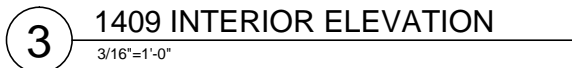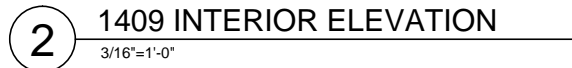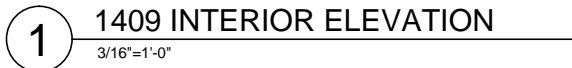



Consultant

All drawing and written materials herein constitute original work of the architect and may only be duplicated with their written consent.

1409-1413 WASHINGTON AVE
ADDITION & RENOVATION

409-1413 WASHINGTON AVENUE
MIAMI BEACH, FLORIDA 33139

Client:
1409 Washington Ave LLC
Contact:
Sebastian Gallo
786.506.2114

Architectural Registration
State of Florida
Rodrigo A. Carrion
Registration No: AR 91744



Date: 10/27/17

Job Number: 01700500

Drawing History

[illegible]

[illegible]

--	--

leave

No.


Sheet Title

SECOND FLOOR DEMOLITION PLAN

Sheet

D-2

Historical Board Presentation

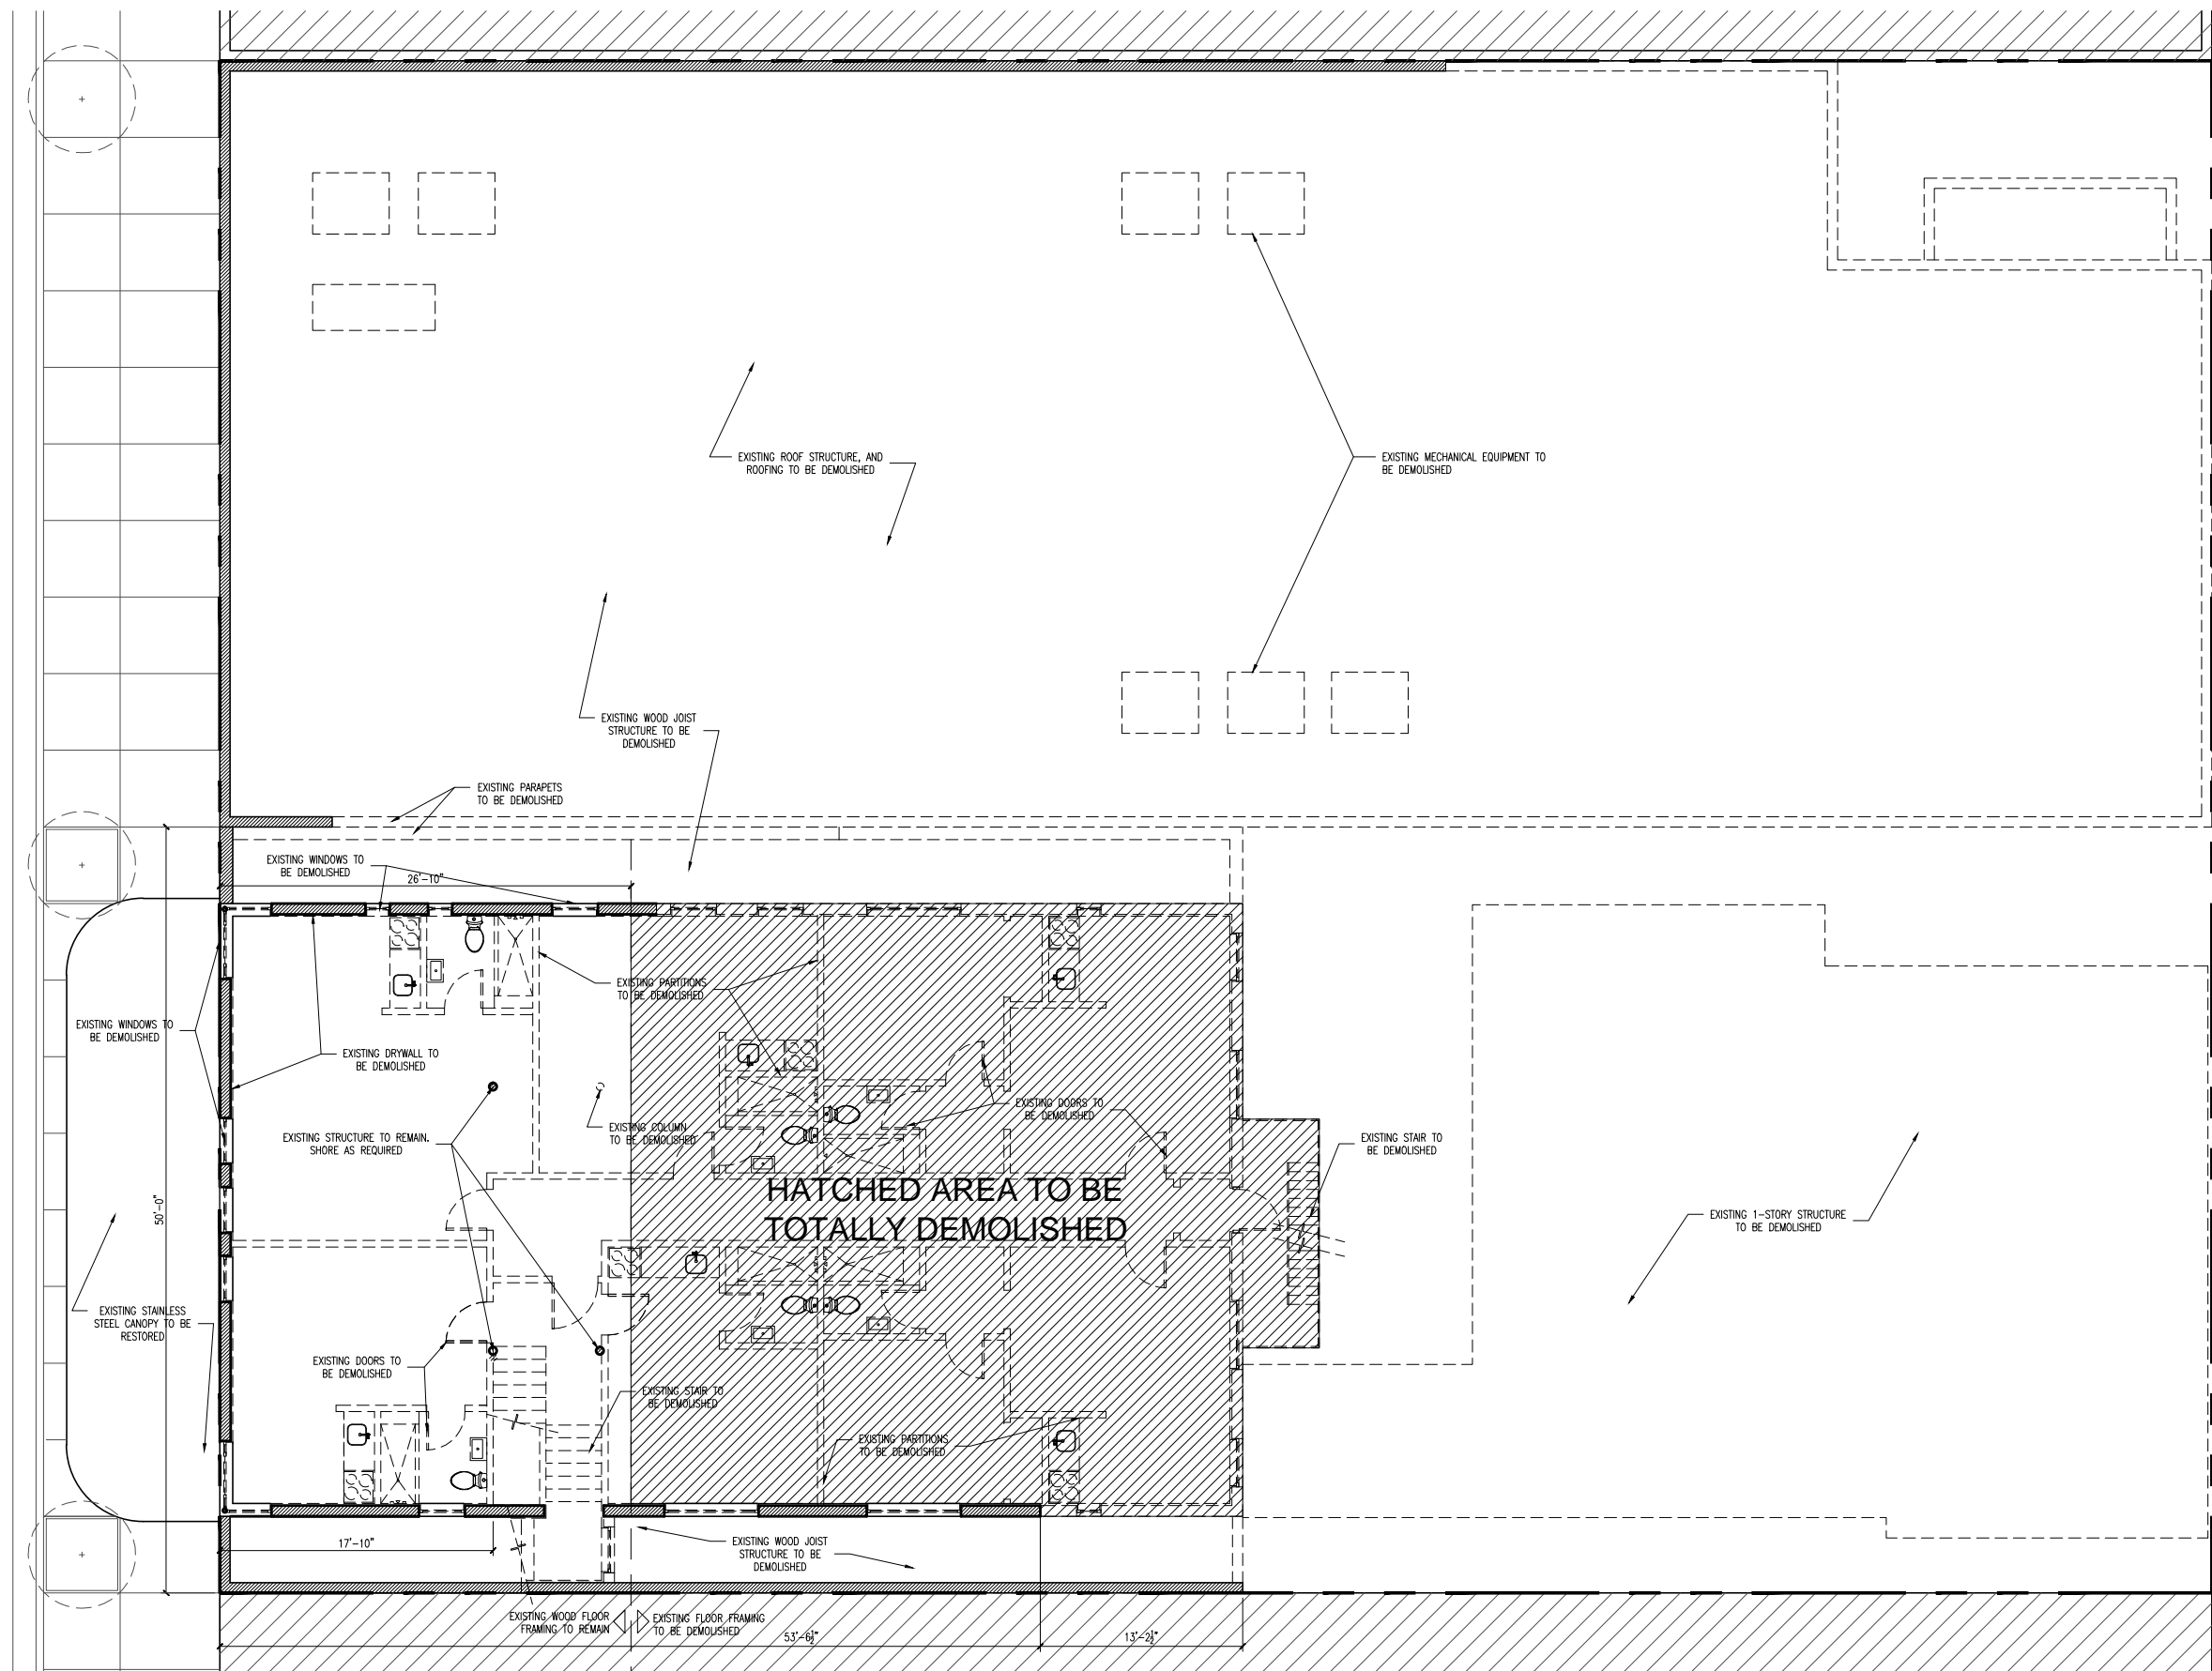

1

SECOND FLOOR DEMOLITION PLAN

$$3/16'' = 1' - 0$$




Consultant

All drawing and written materials herein constitute original work of the architect and may only be duplicated with their written consent.

1409-1413 WASHINGTON AVE
ADDITION & RENOVATION
1409-1413 WASHINGTON AVENUE
MIAMI BEACH, FLORIDA 33139

Client:
1409 Washington Ave LL
Contact:
Sebastian Gallo
786.506.2114

Architectural Registration
State of Florida
Rodrigo A. Carrion
Registration No: AR 9174



Date: 10/27/17

Job Number: 01700500

Drawing History

--	--

--	--	--

--	--	--

--	--	--

--	--	--

Issue	De
-------	----

No.	Issue	Date
-----	-------	------


Sheet Title

THIRD FLOOR

DEMOLITION PLAN

Sheet


D-3

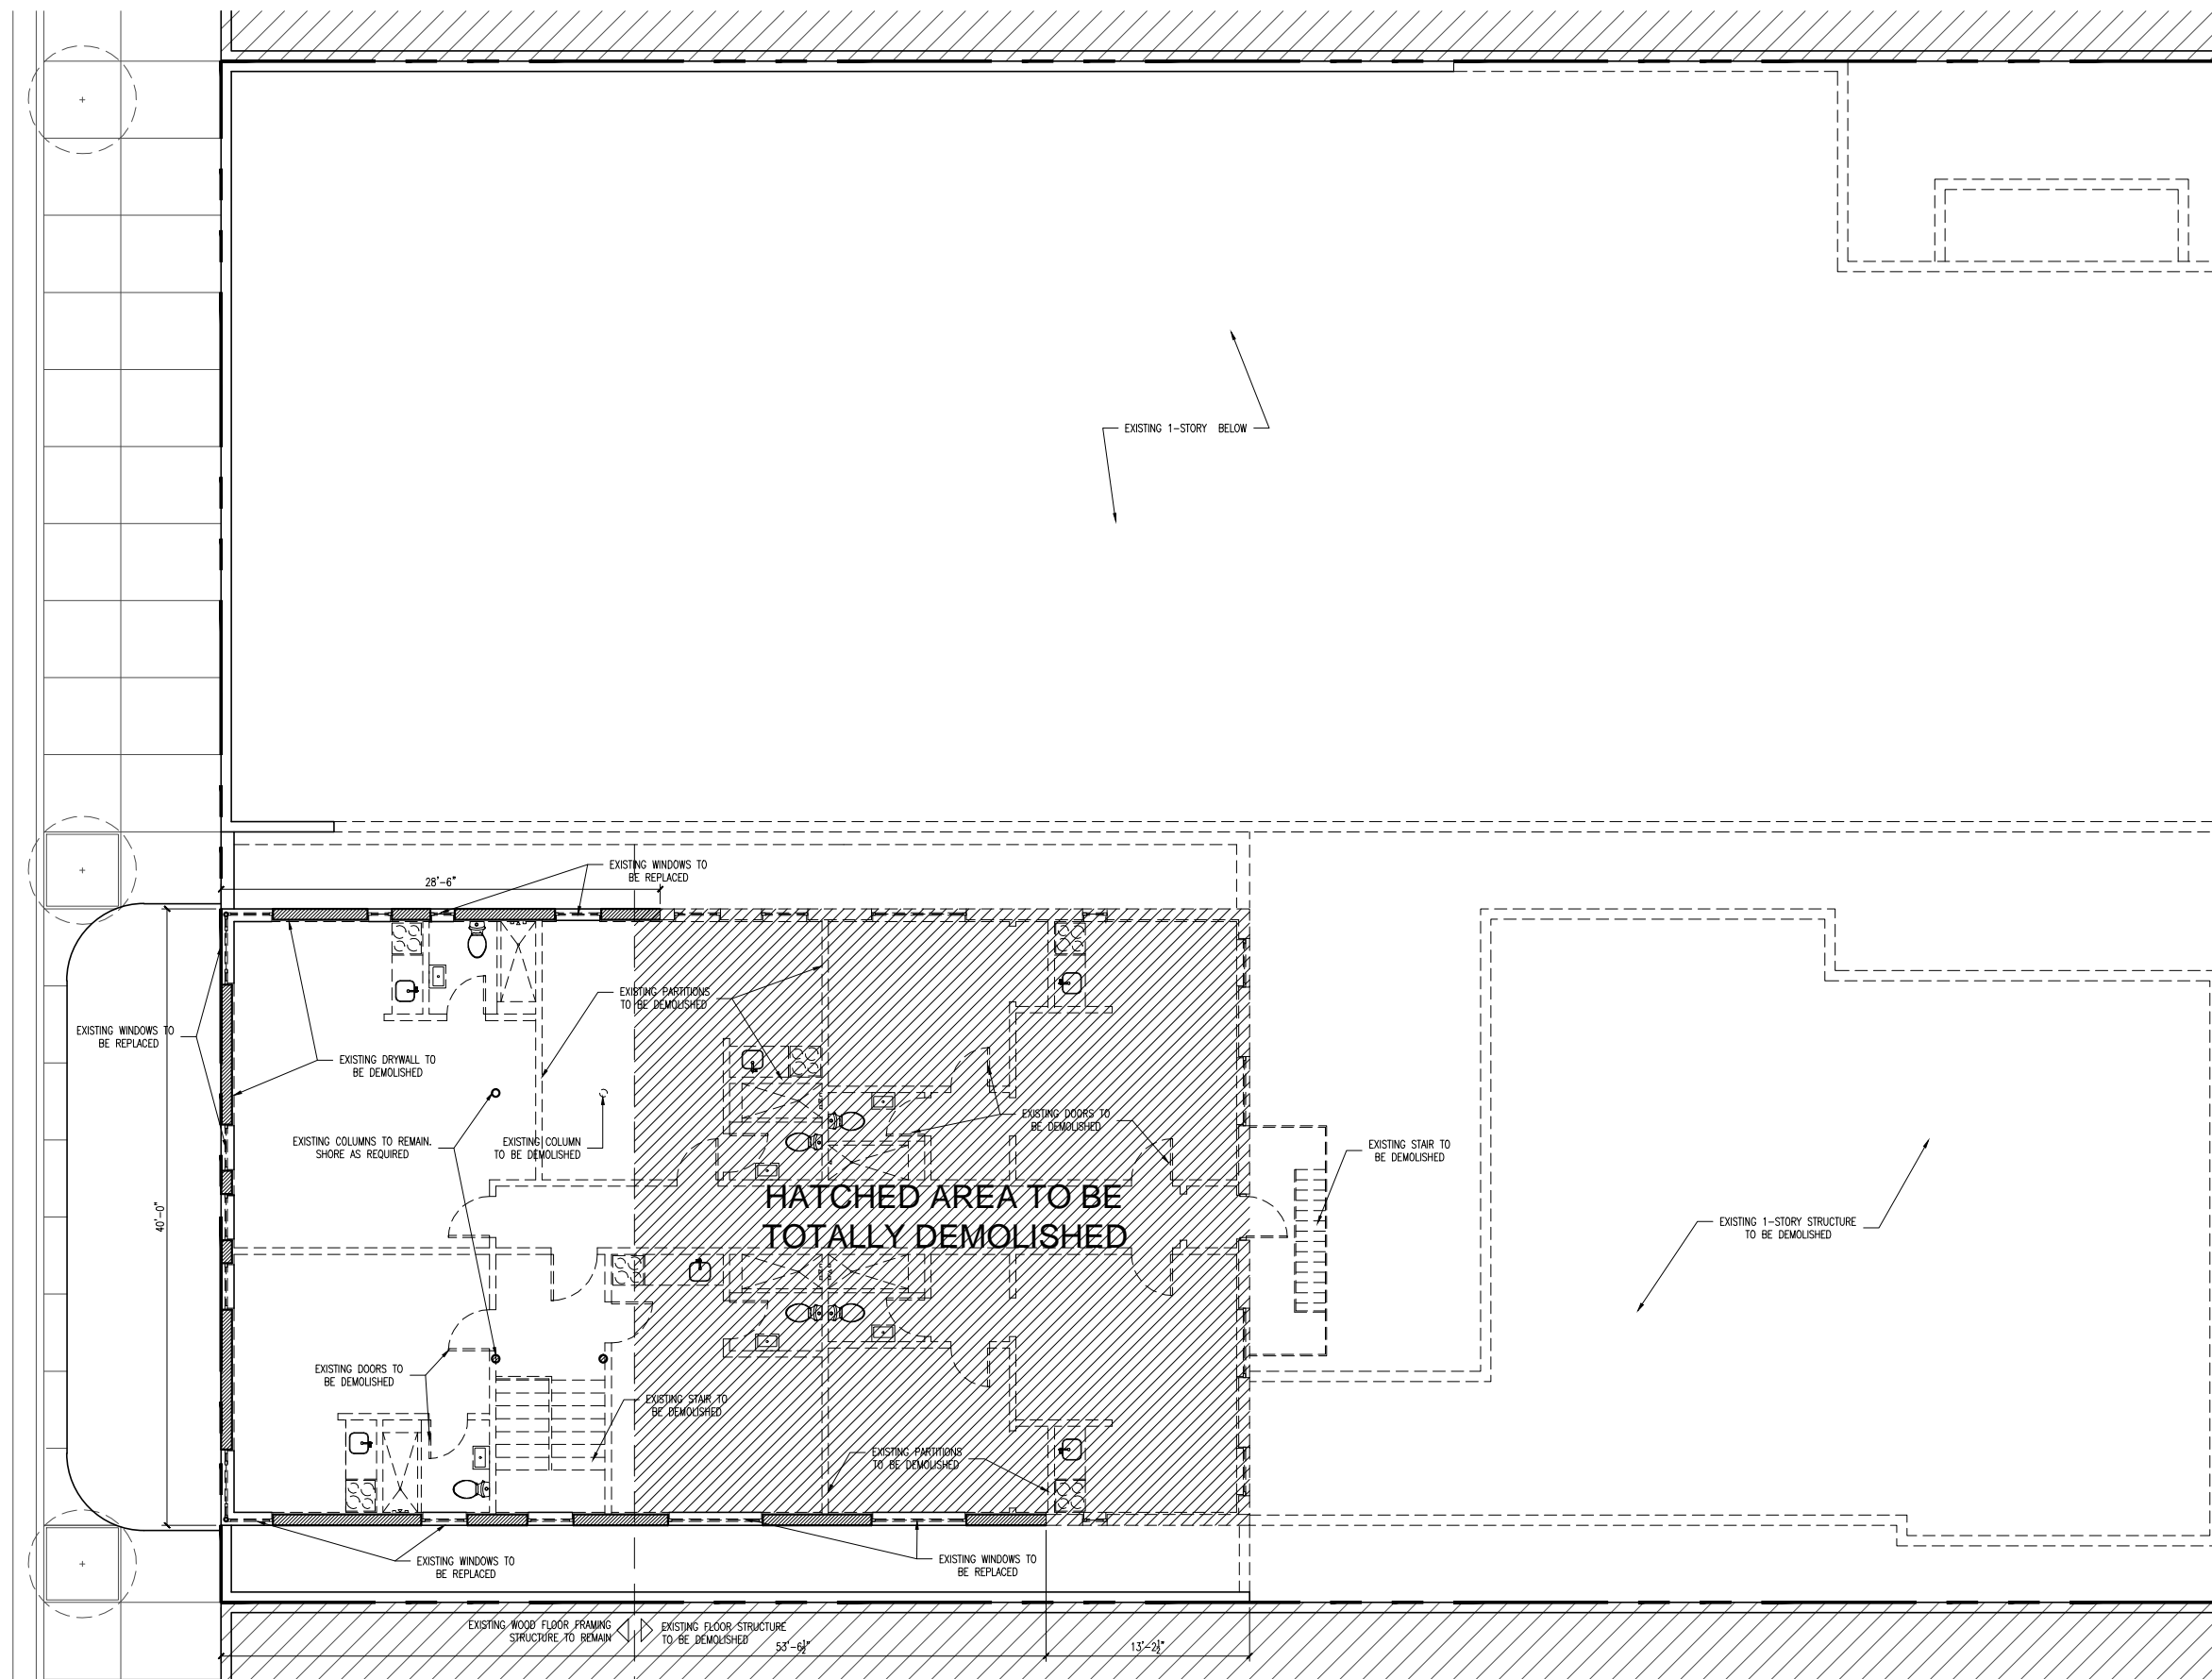Historical Board Presentation

1

THIRD FLOOR DEMOLITION PLAN

$$3/16'' = 1'-0''$$

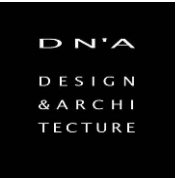7636 NE 4th Court
Suite 114
Miami, FL 33138
T 305/350-2993
W www.dna-arc.com
AA26000789


Consultant

All drawing and written materials herein constitute original work of the architect and may only be duplicated with their written consent.

1409-1413 WASHINGTON AVE
ADDITION & RENOVATION
1409-1413 WASHINGTON AVENUE
MIAMI BEACH, FLORIDA 33139

Client:
1409 Washington Ave LLC
Contact:
Sebastian Gallo
786.506.2114

Architectural Registration
State of Florida
Rodrigo A. Carrion
Registration No: AR 91744

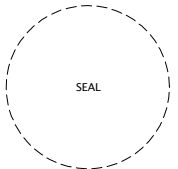

RELEASED
FOR CONSTRUCTION

Date: 10/27/17
Job Number: 01700500

Drawing History

Issue	Date


No.

Sheet Title
ROOF DEMOLITION
PLAN

Sheet

D-4

Historical Board Presentation

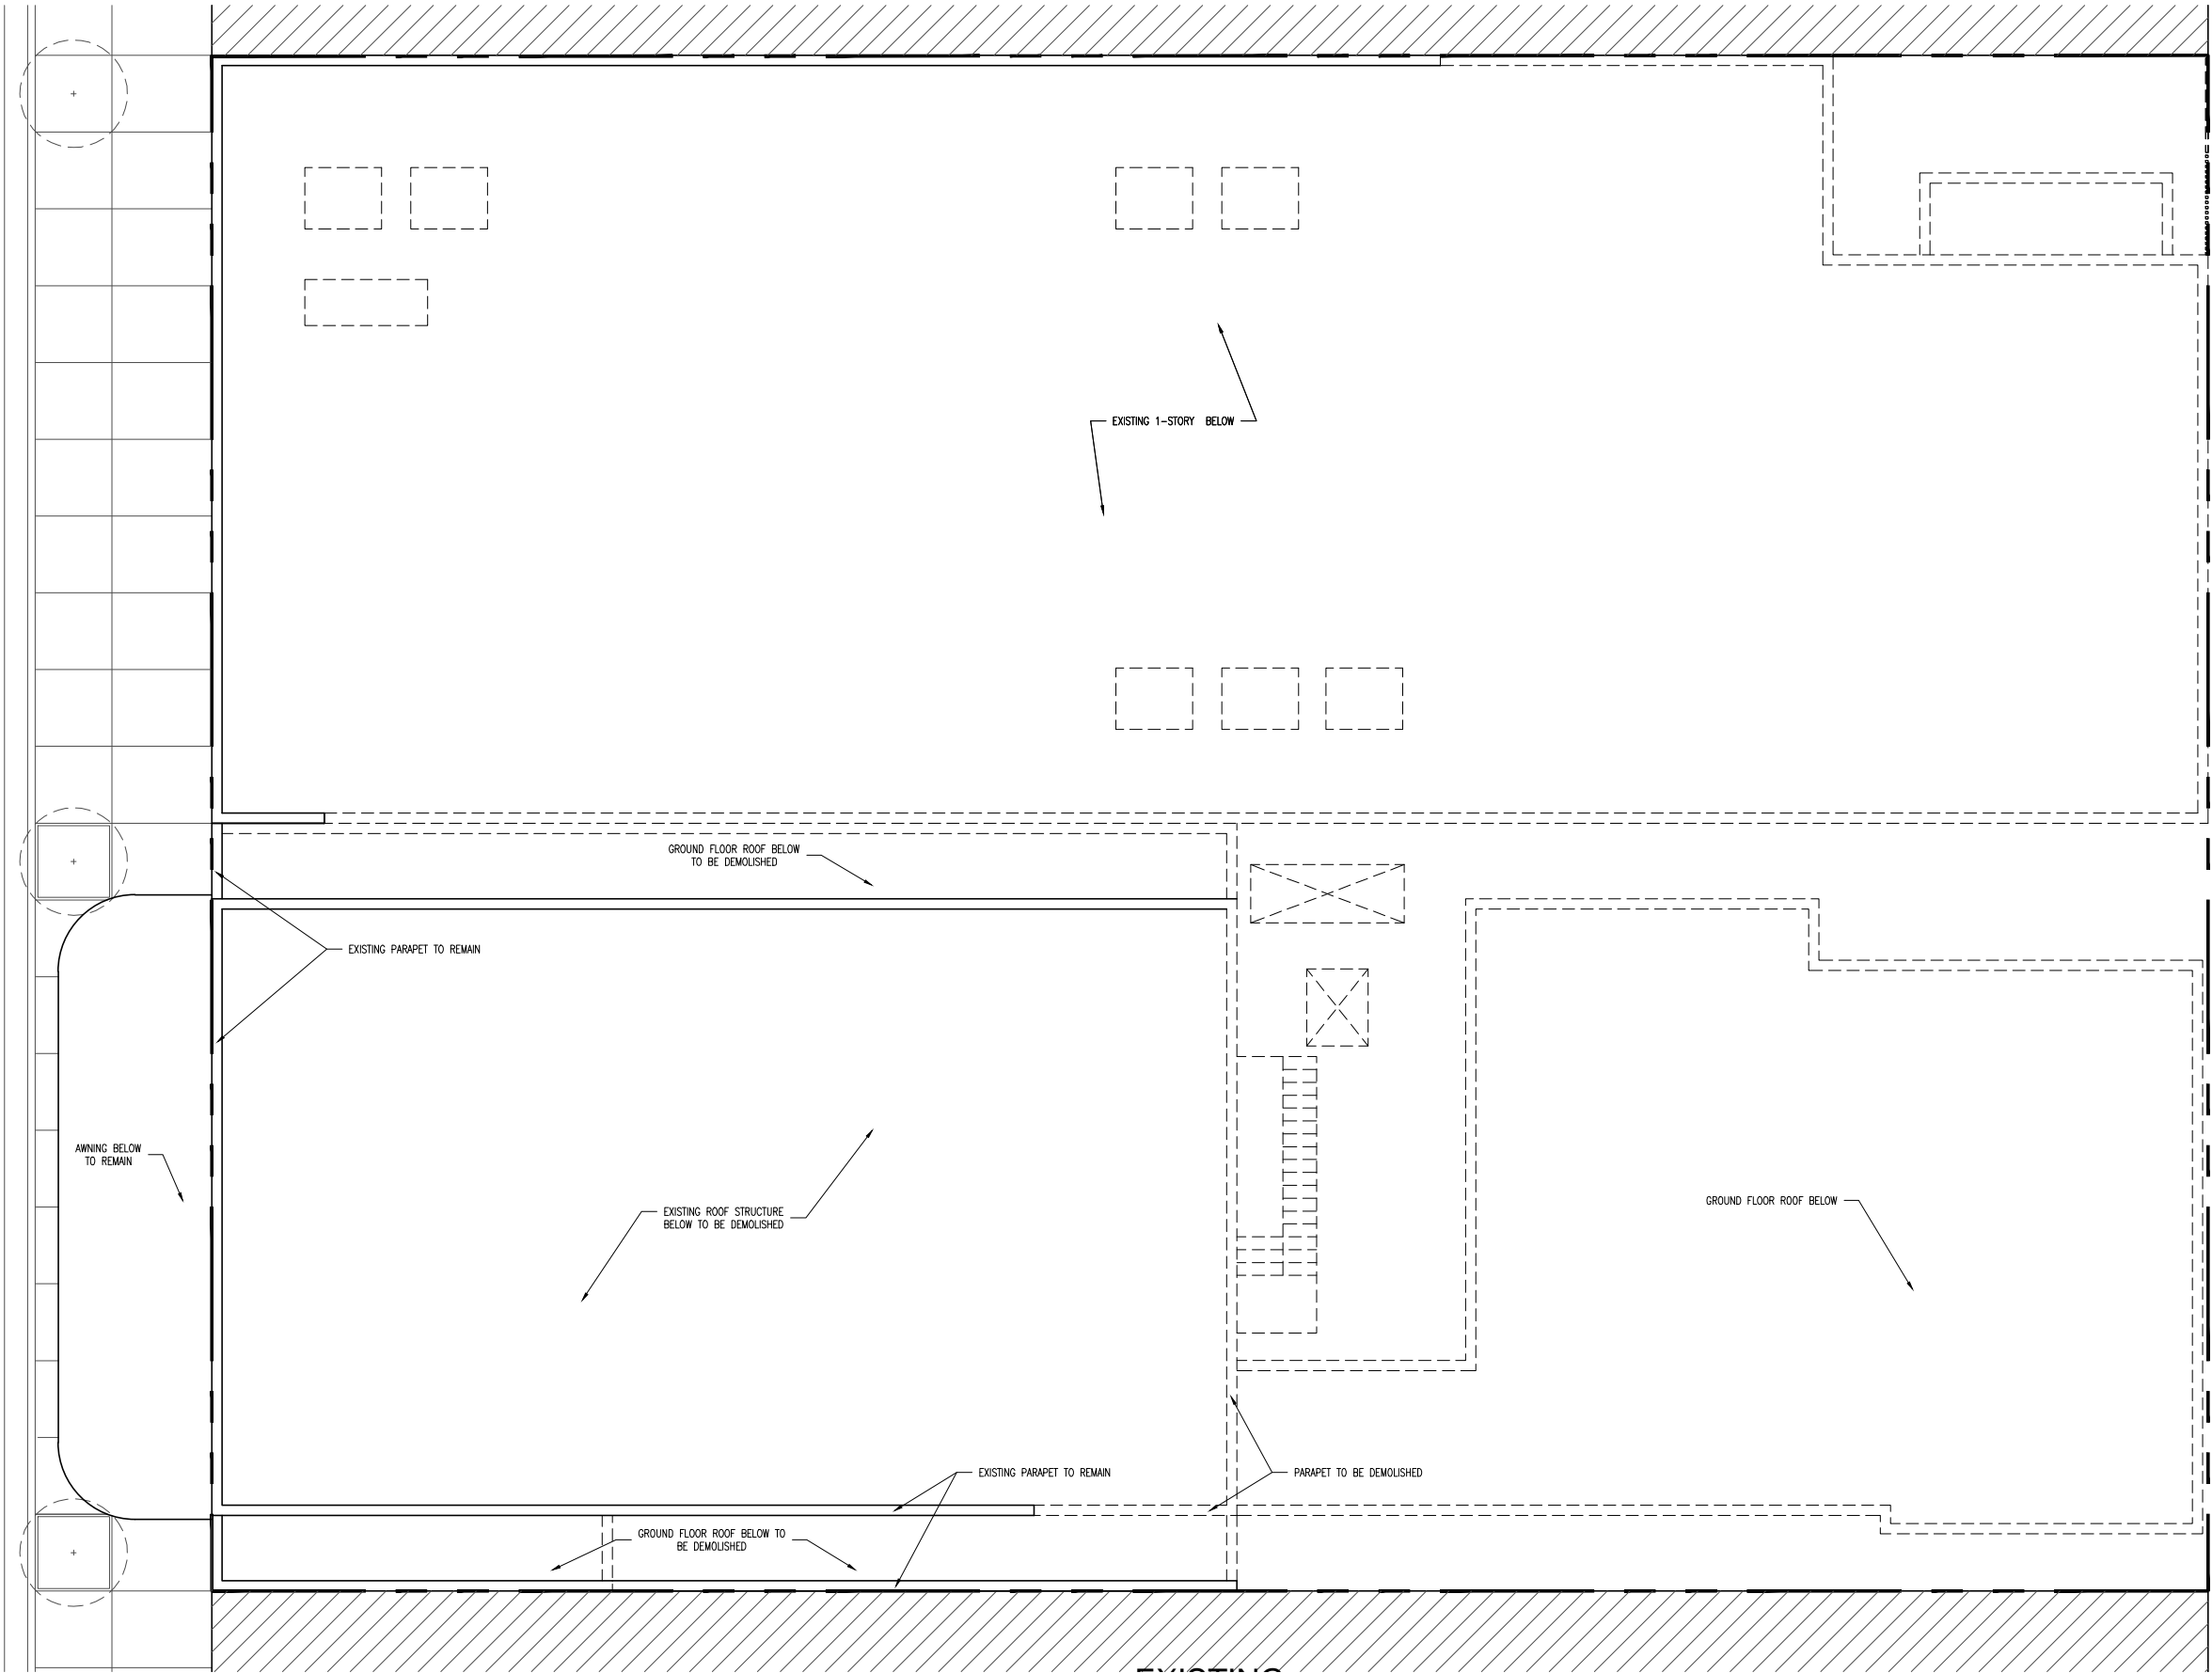

1 ROOF DEMOLITION PLAN

3/16"=1'-0"



All drawing and written materials herein constitute original work of the architect and may only be duplicated with their written consent.

1409-1413 WASHINGTON AVE
ADDITION & RENOVATION
1409-1413 WASHINGTON AVENUE
MIAMI BEACH, FLORIDA 33139

Client:
409 Washington Ave LLC
Contact:
Sebastian Gallo
86.506.2114

Architectural Registration
State of Florida
Rodrigo A. Carrion
Registration No: AR 91744

SEAL

RELEASED
FOR CONSTRUCTION

[illegible]


Sheet Title

DEMOLITION
ELEVATIONS


heet

D-5


Historical Board Presentation

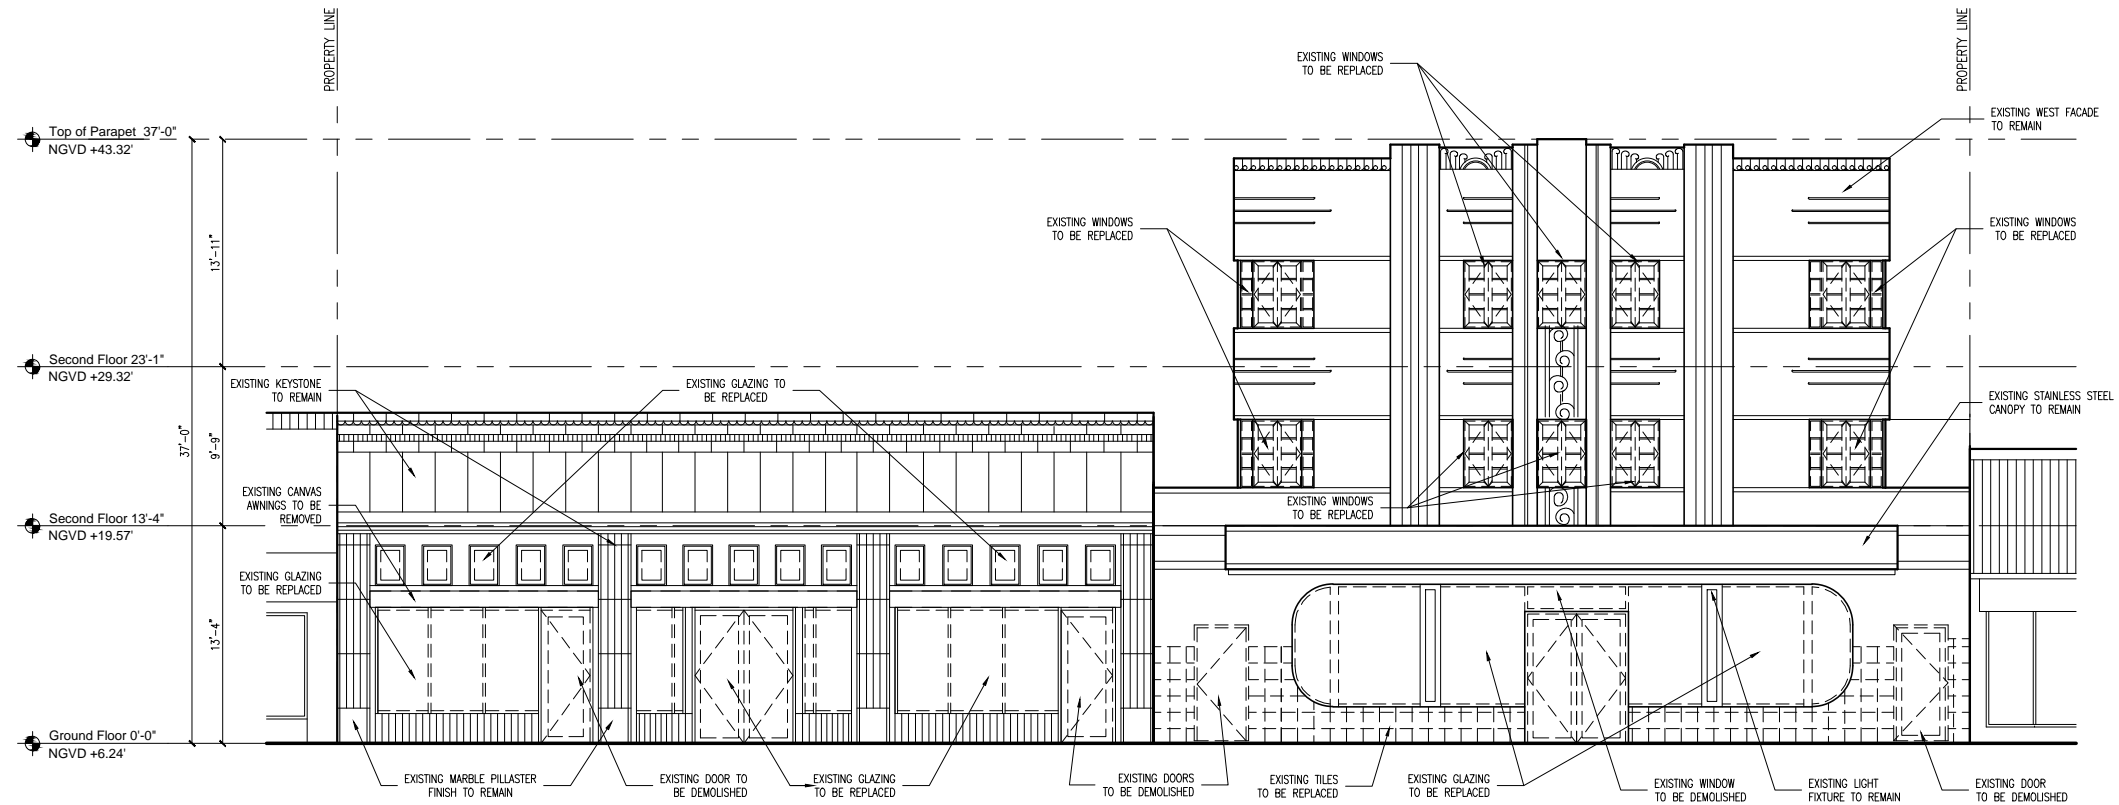

1 WEST ELEVATION - DEMOLITION
3/16"=1'-0"

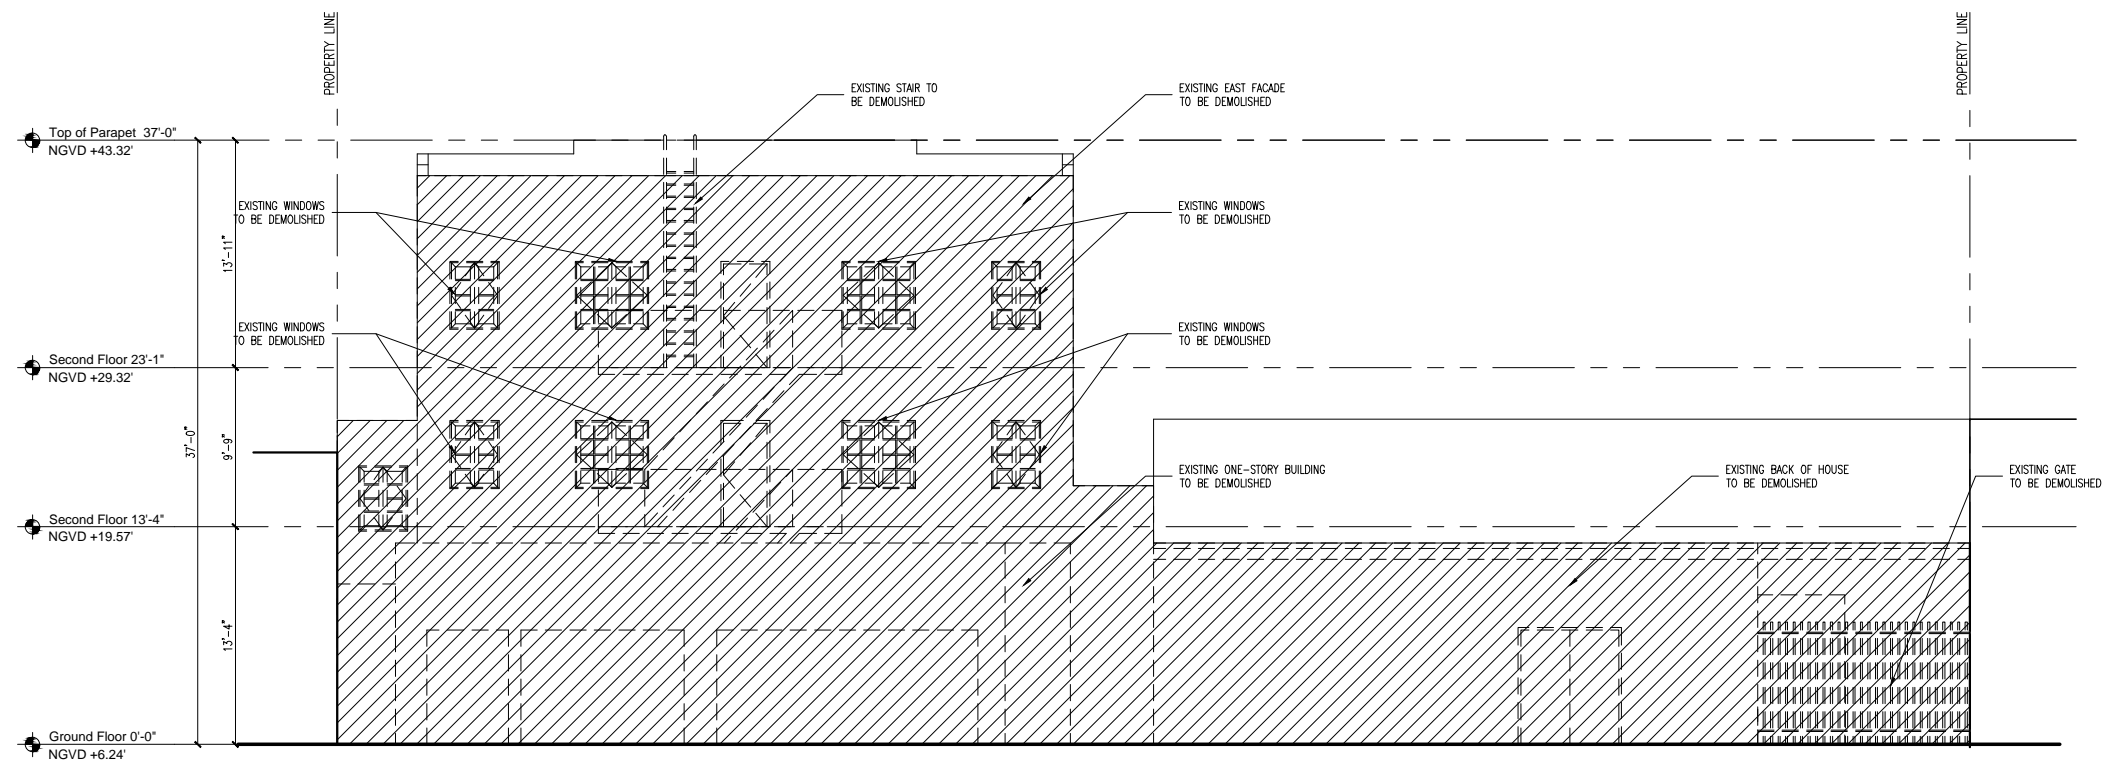

2 EAST ELEVATION - DEMOLITION
3/16"=1'-0"

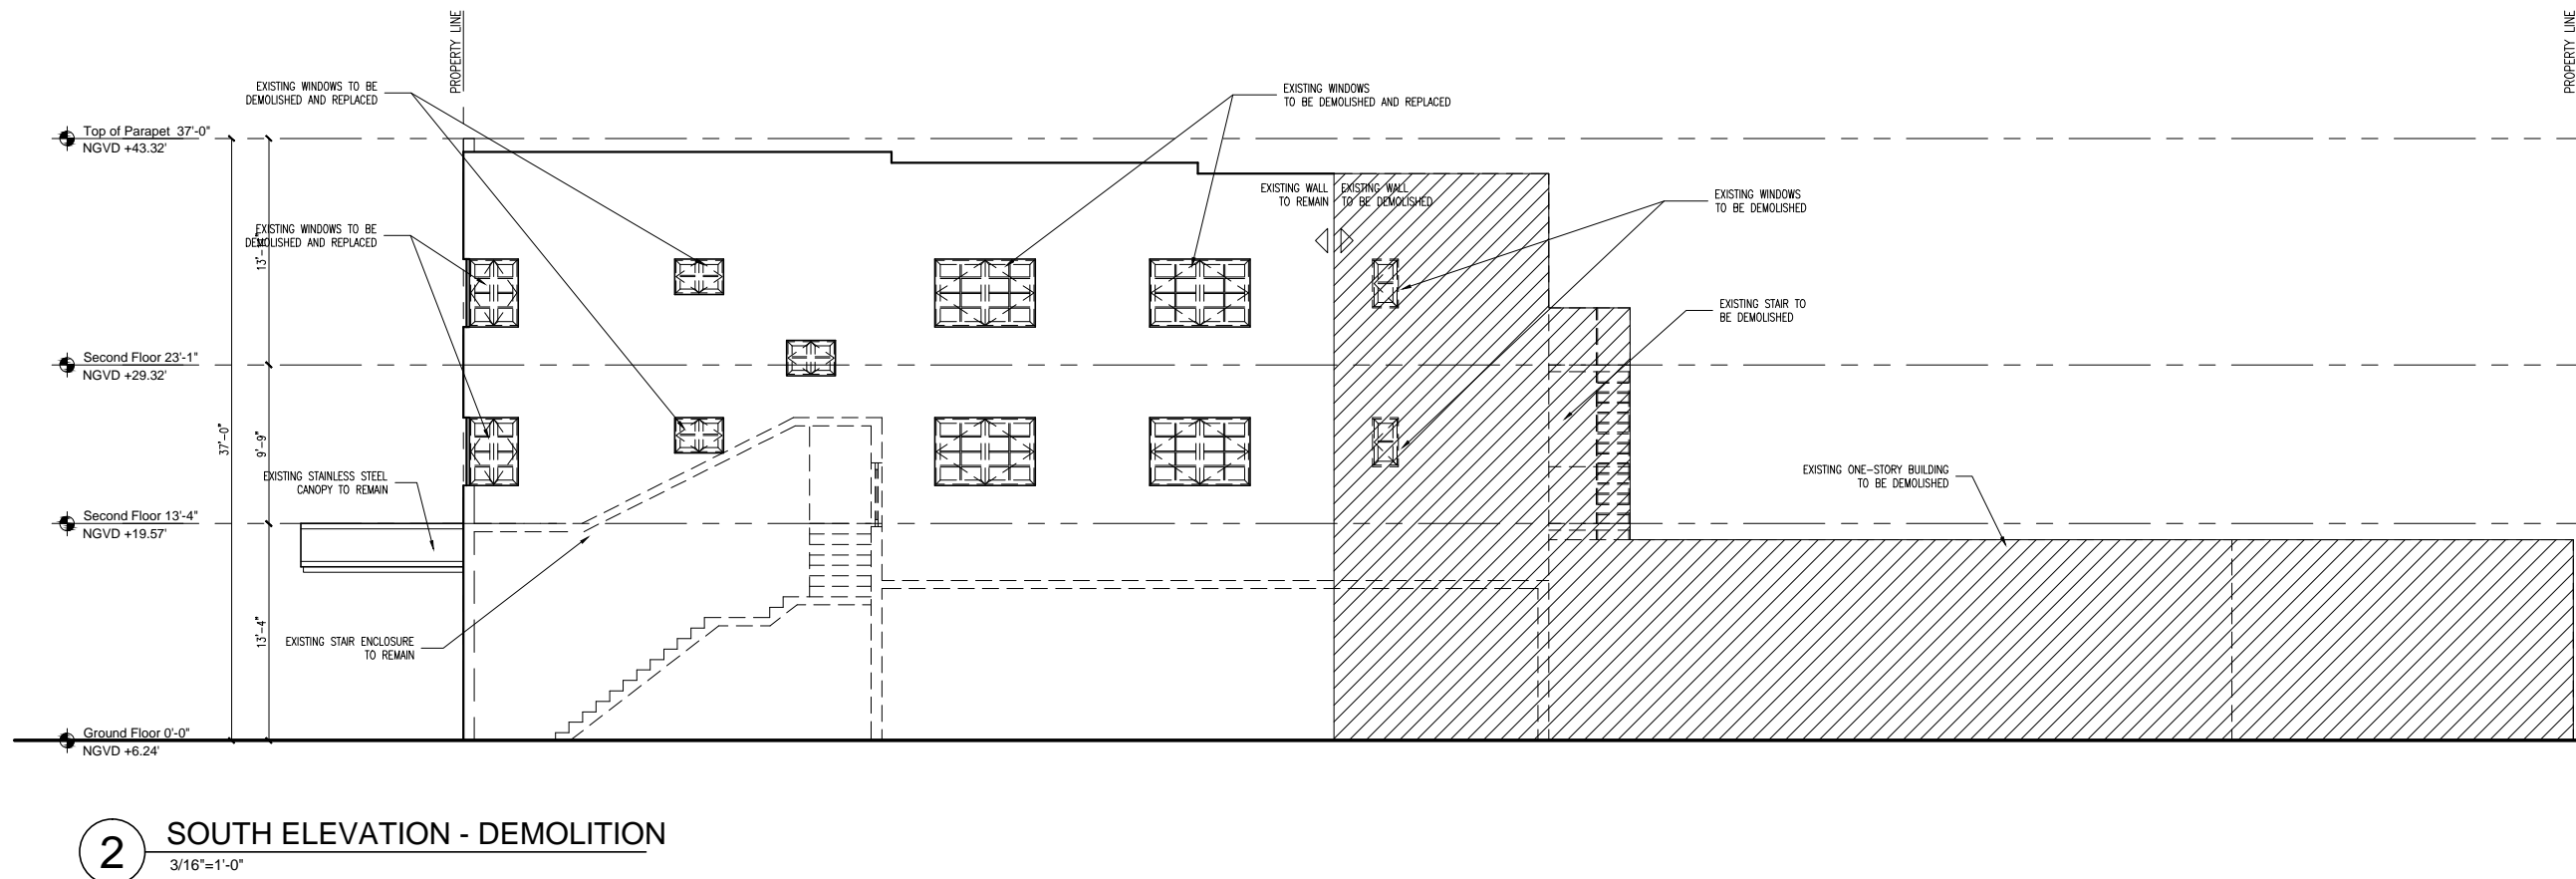


All drawing and written materials herein constitute original work of the architect and may only be duplicated with their written consent.

1409-1413 WASHINGTON AVE
ADDITION & RENOVATION
1409-1413 WASHINGTON AVENUE
MIAMI BEACH, FLORIDA 33139

Client:
1409 Washington Ave LL
Contact:
Sebastian Gallo
786.506.2114

Architectural Registration
State of Florida
Rodrigo A. Carrion
Registration No: AR 91744

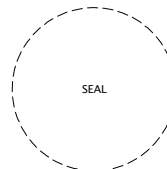

RELEASED
FOR CONSTRUCTION

Date: 10/27/17
Job Number: 01700500

Drawing History		
Issue		Date

No.

Sheet Title

DEMOLITION INTERIO
ELEVATIONS

Sheet

D-7

Historical Board Presentation



