




4 | Piano Bar Rendering
SCALE: N.T.S.

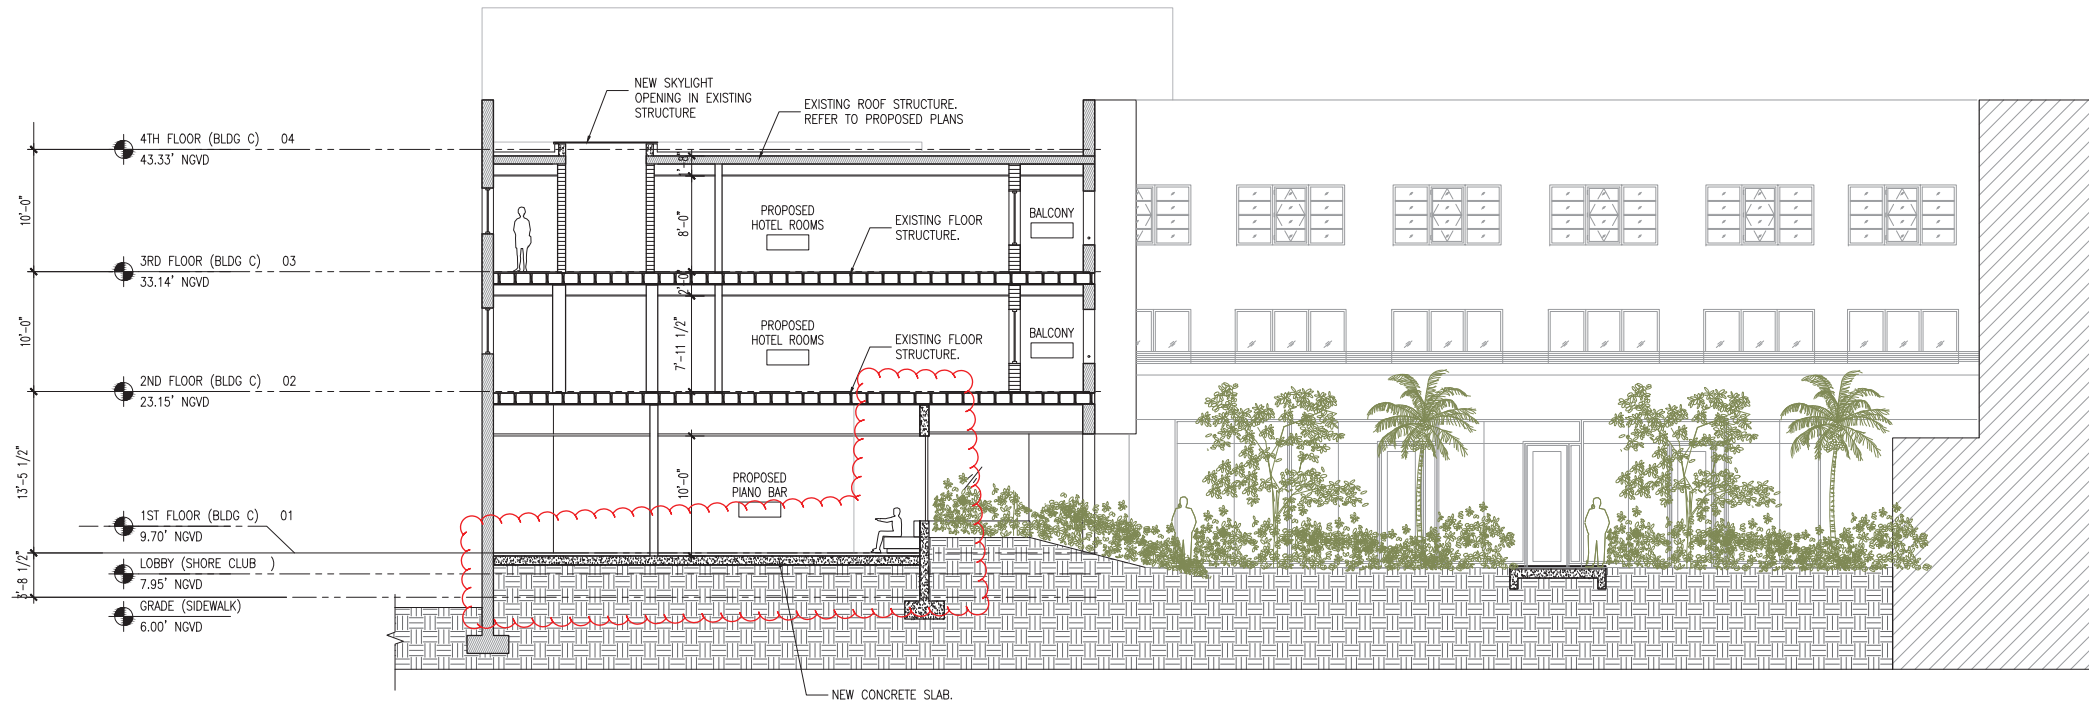

1 | Proposed Shore Club Section
SCALE: 1/8" = 1'-0"

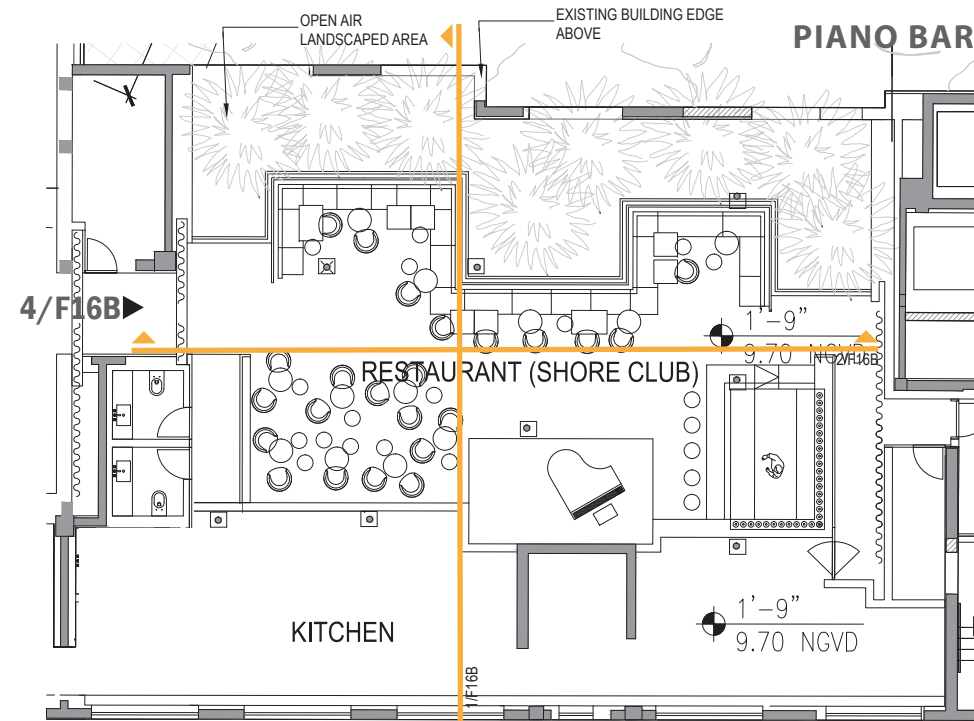

3 | Proposed Piano Bar Lounge
SCALE: 1/8" = 1'-0"

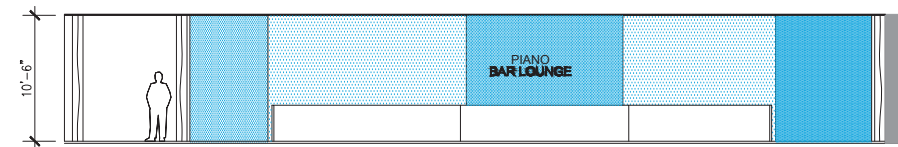

2 | Proposed Interior Elevation
SCALE: 1/8" = 1'-0"

PIANO BAR FLOOR PLAN / ELE.

THE SHORE CLUB
1901 COLLINS AVE - MIAMI, FL



ADD Inc ARCHITECTURE + DESIGN

One Biscayne Tower Suite 1670
Two South Biscayne Blvd, Miami, FL 33131
T: 305.482.8700
www.addinc.com
Lic#: AA26001507
Jonathan Cardello
Lic#: AR93391


HPB
04-14-2015

REV.
04-20-2015
06-05-2015
10-19-2015


03-17-2016

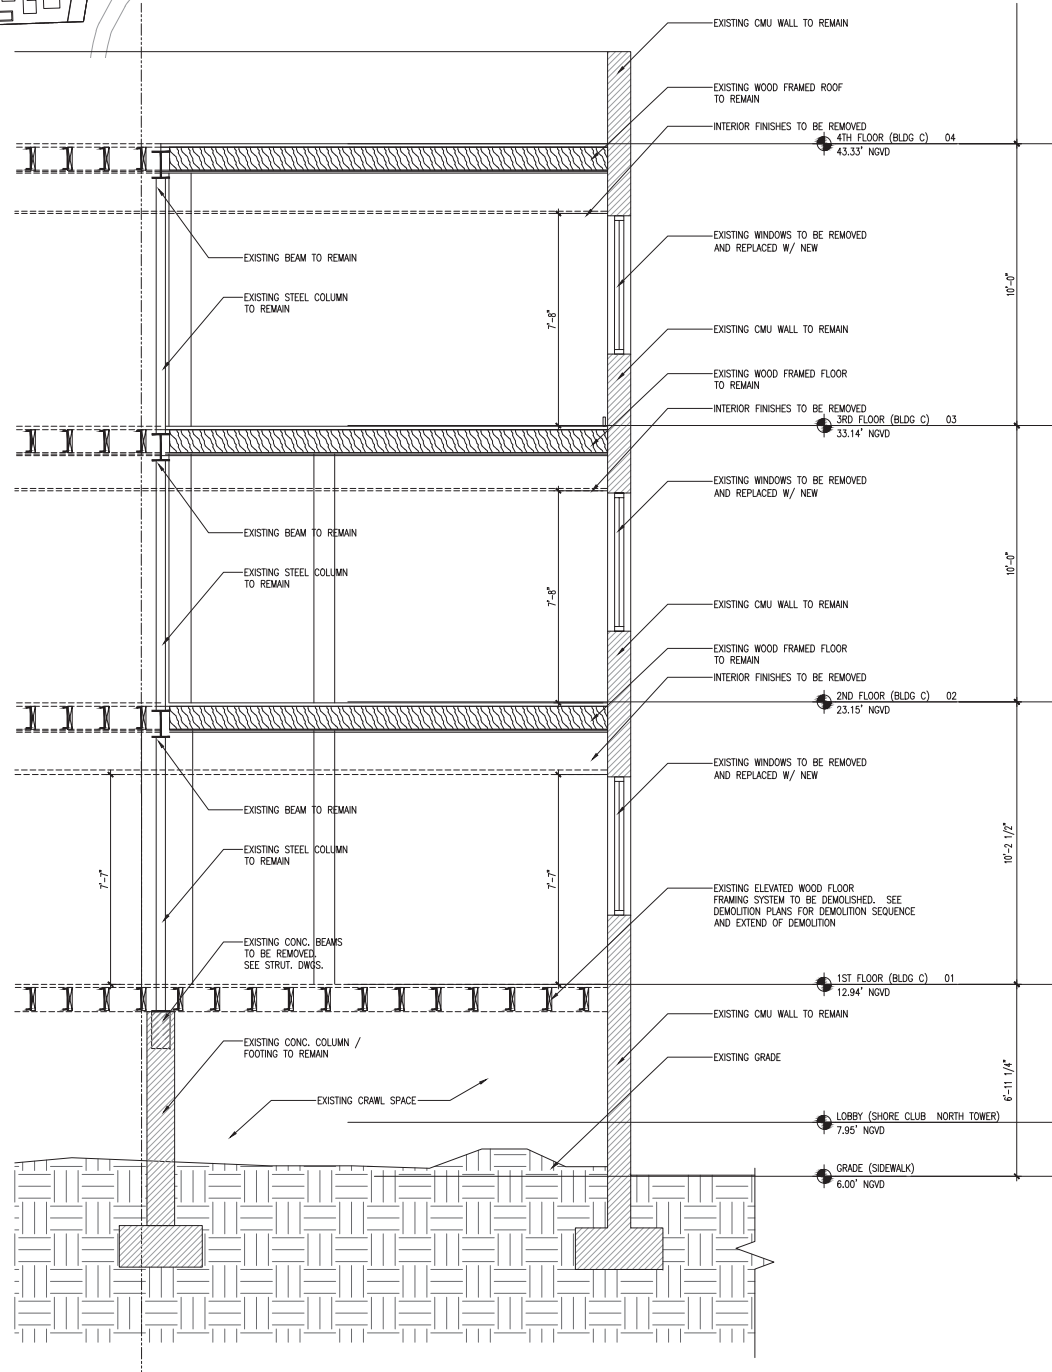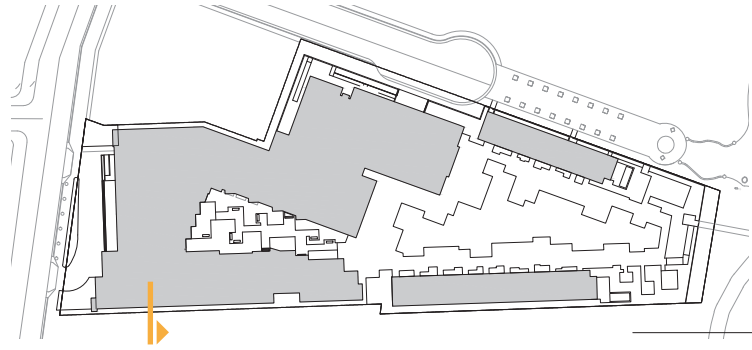


Existing Wall Section
SCALE: 3/8" = 1'-0"

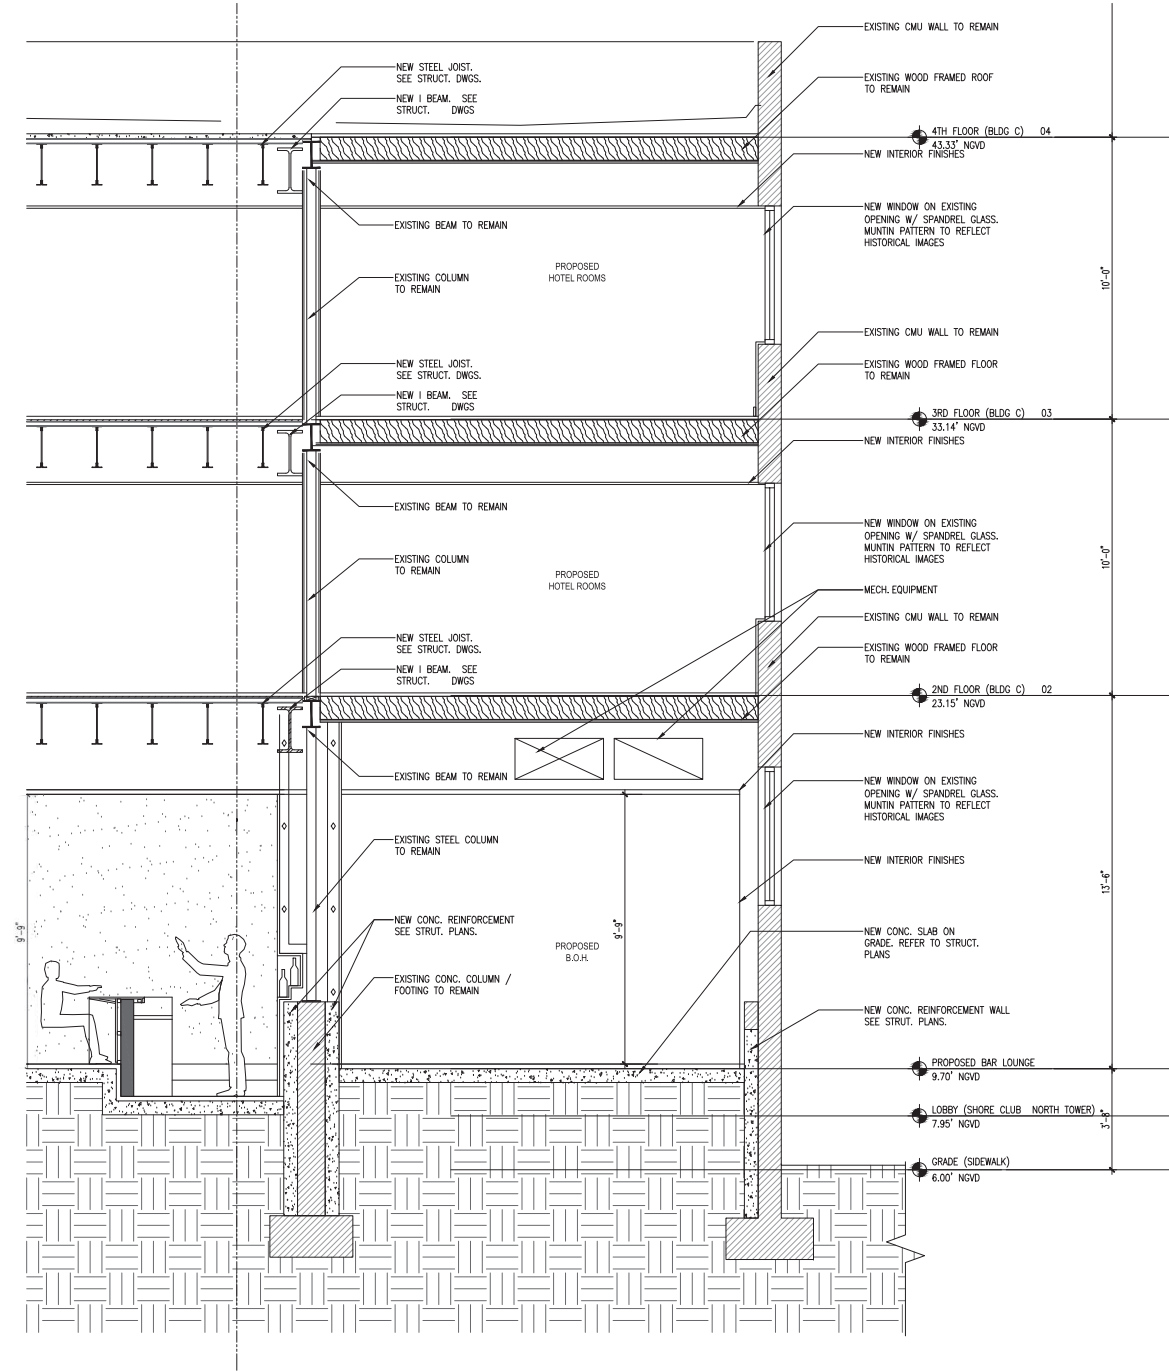

Proposed Wall Section
SCALE: 3/8" = 1'-0"

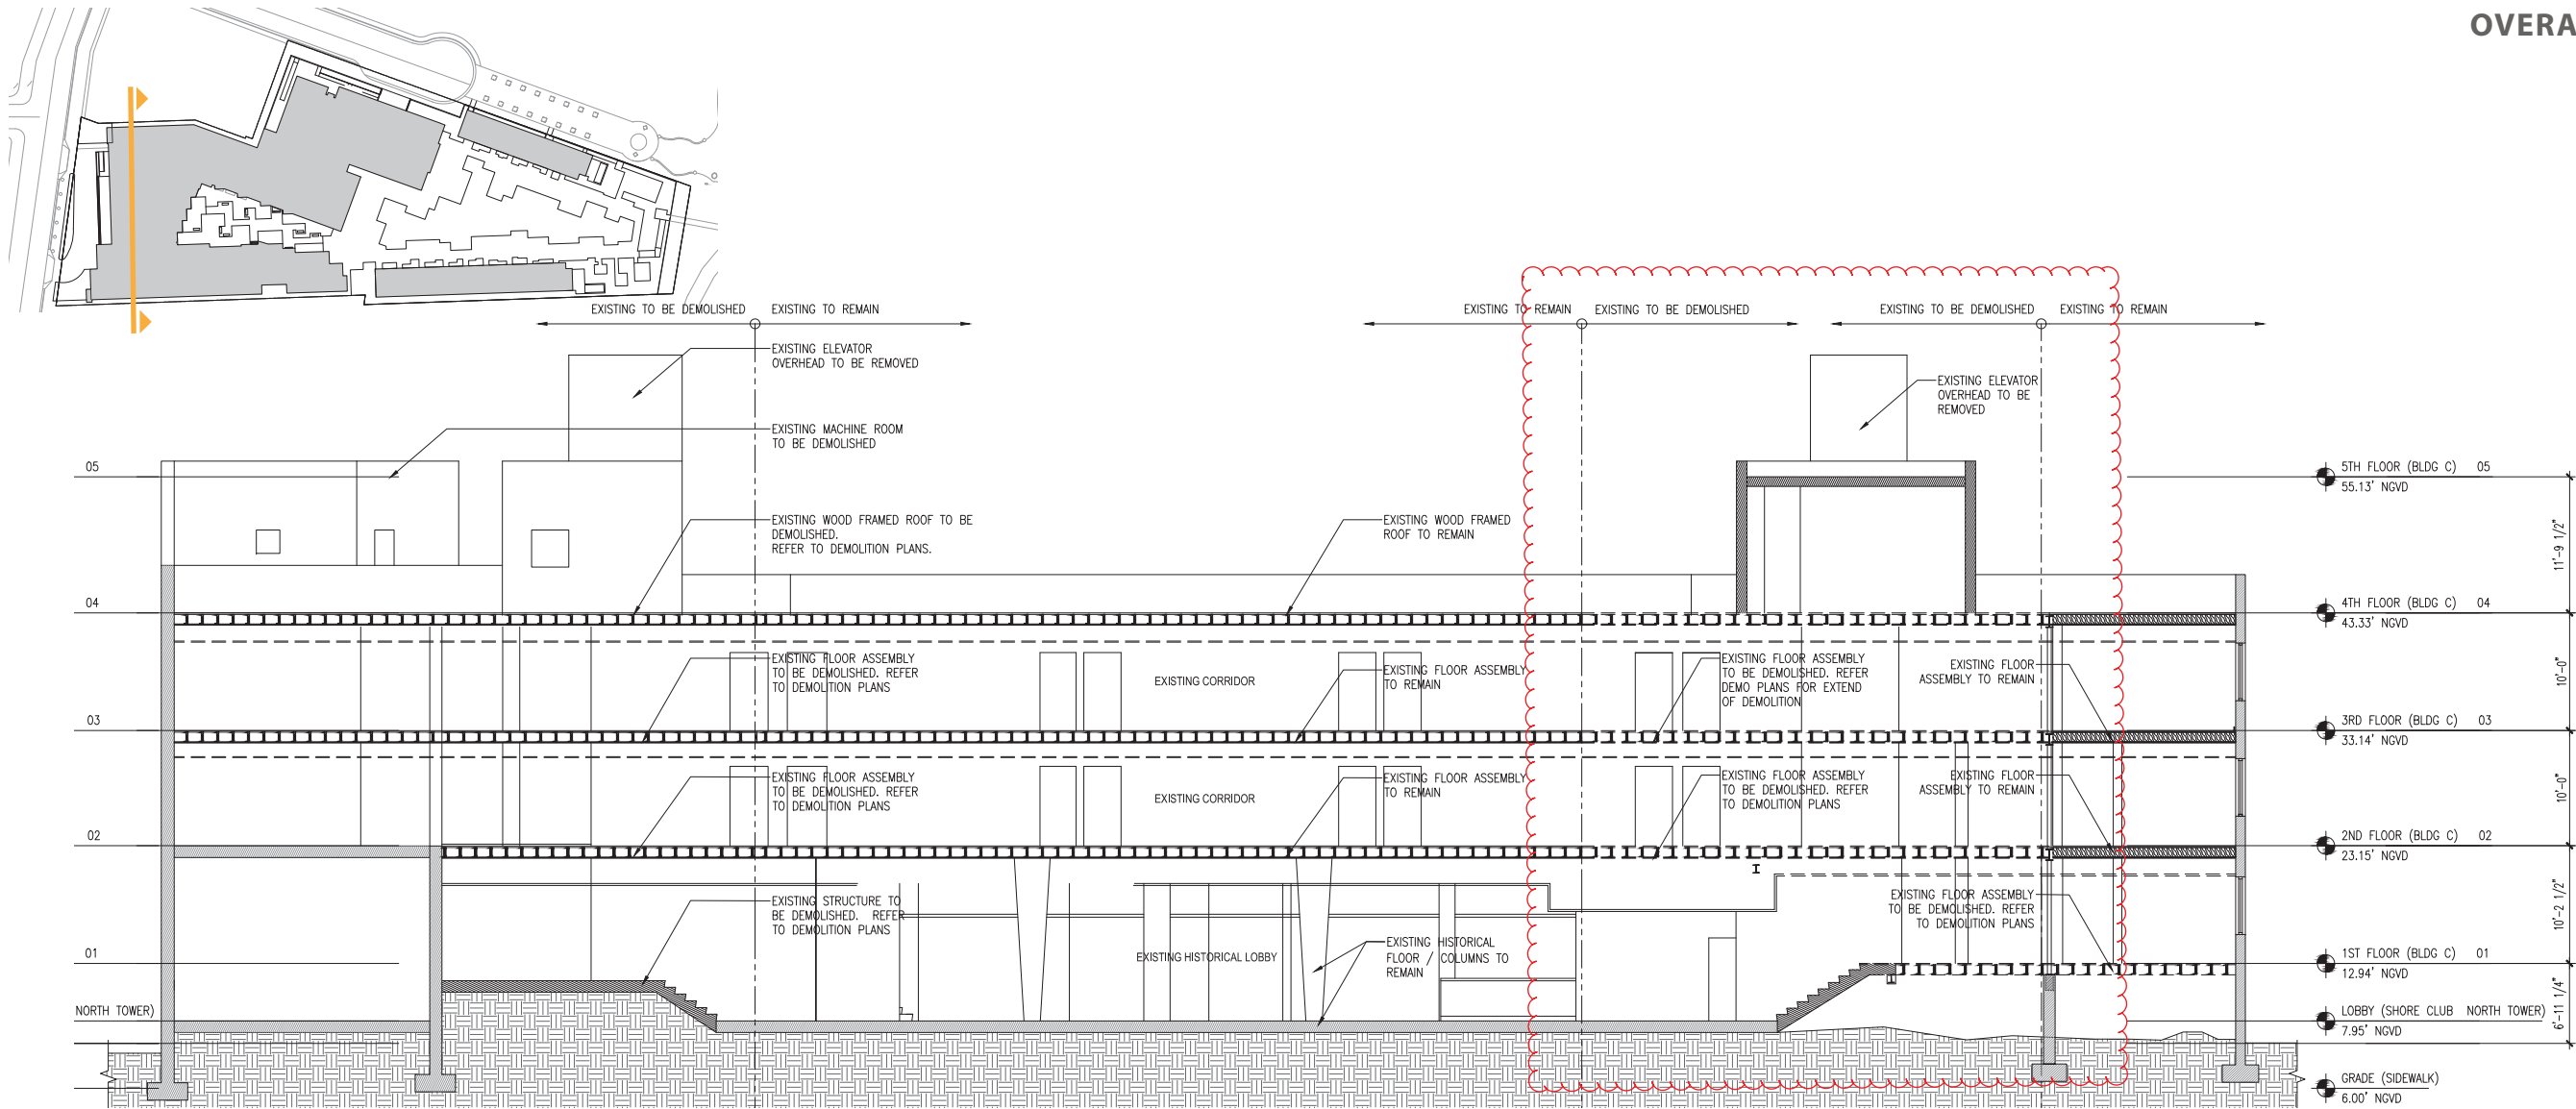

Existing Shore Club Section
SCALE: 1/8" = 1'-0"

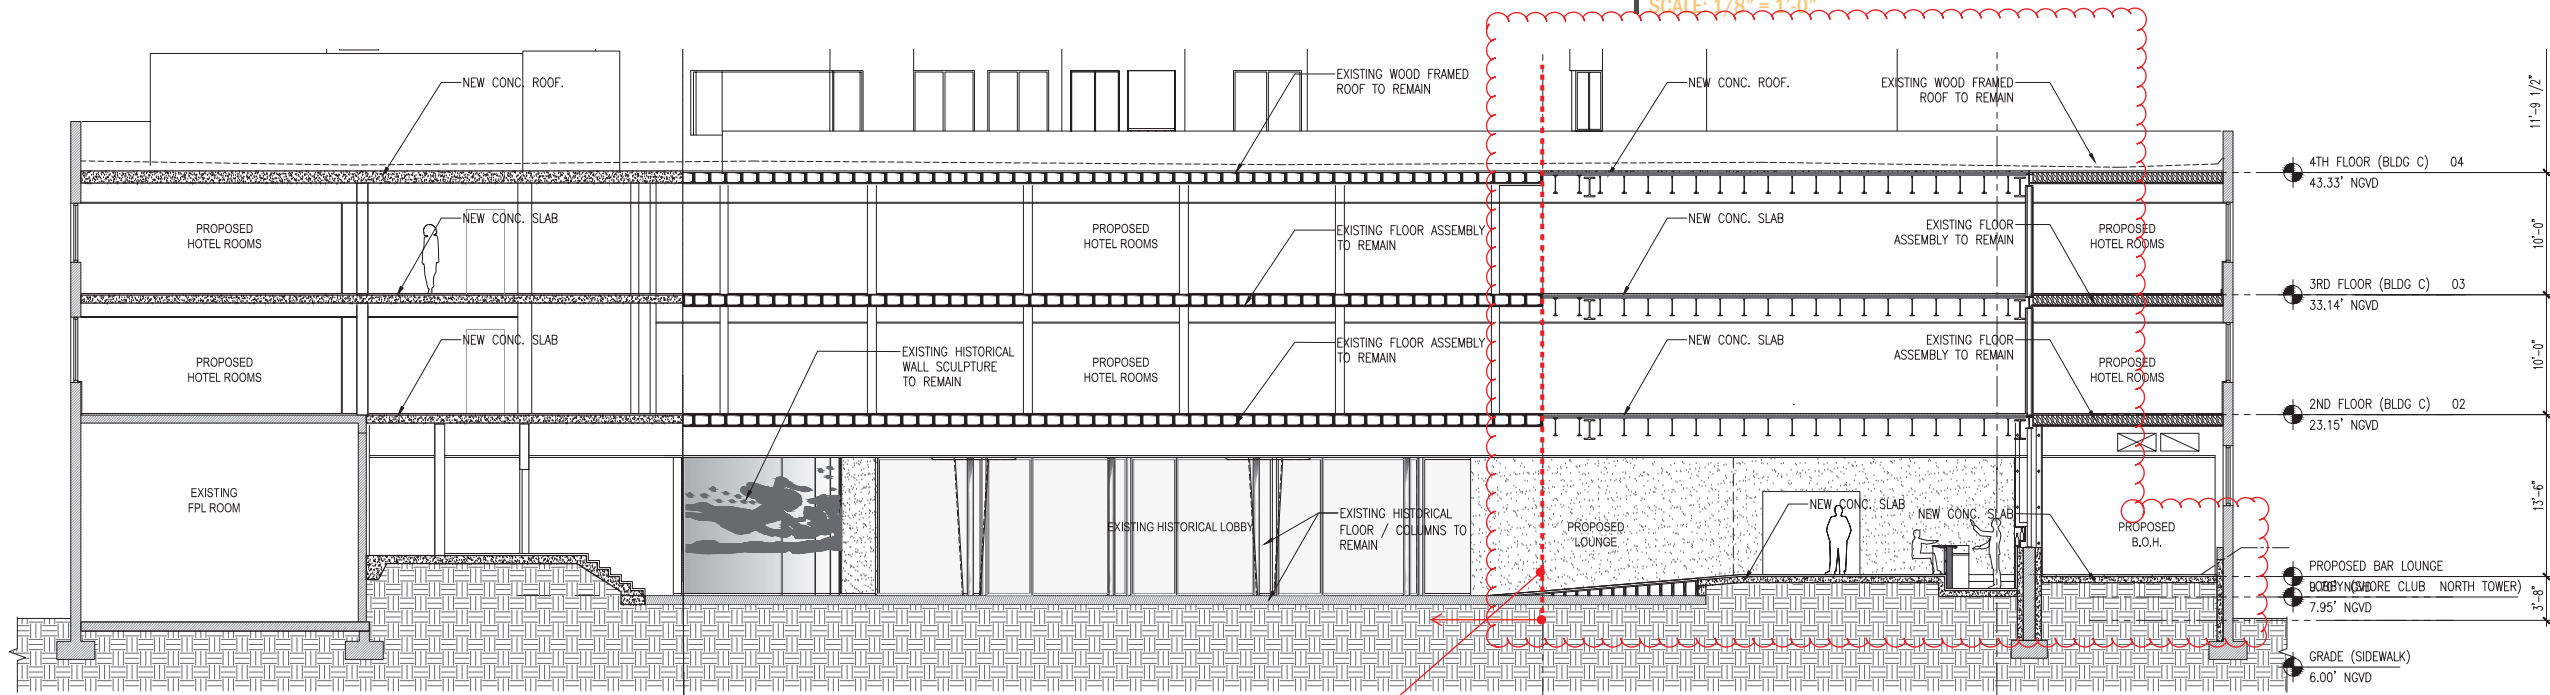

Proposed Shore Club Section
SCALE: 1/8" = 1'-0"