

SOUTH ELEVATION SKETCH

\*DESIGN REVIEW/HISTORIC PRESERVATION FOR BUILDING PERMIT\*  
 PLANNING DEPT. APPROVAL BY (INI/DATE) DRB/10-05-2  
 A BUILDING PERMIT CANNOT BE ISSUED AFTER 6/15/17  
 ANY MODIFICATIONS TO THESE PERMIT DRAWINGS MUST BE  
 REVIEWED AND APPROVED BY DESIGN REVIEW/HISTORIC PRESERVATION STAFF  
 TO THE ISSUANCE OF A BUILDING PERMIT. ANY MODIFICATION  
 TO THESE PERMIT DRAWINGS AFTER THE ISSUANCE OF A  
 BUILDING PERMIT MUST BE REVIEWED AND APPROVED BY  
 DESIGN REVIEW/HISTORIC PRESERVATION STAFF PRIOR TO THE  
 COMPLETION OF THE PROJECT.

RENE GONZALEZ architect  
 8 FARREY LANE  
 MIAMI BEACH, FL 33139  
 (305) 555-1111  
 WWW.RENEGONZALEZARCHITECT.COM  
 ARCHITECT  
 STATE OF FLORIDA  
 LICENSE NO. 12518

RENE GONZALEZ architect  
 8 FARREY LANE  
 MIAMI BEACH, FL 33139  
 (305) 555-1111  
 WWW.RENEGONZALEZARCHITECT.COM  
 ARCHITECT  
 STATE OF FLORIDA  
 LICENSE NO. 12518


8 FARREY LANE  
 MIAMI BEACH, FL 33139  
 (305) 555-1111  
 WWW.RENEGONZALEZARCHITECT.COM  
 ARCHITECT  
 STATE OF FLORIDA  
 LICENSE NO. 12518

DATE: 06/12/16  
 SCALE: AS NOTED

ELEVATIONS

A-3.0



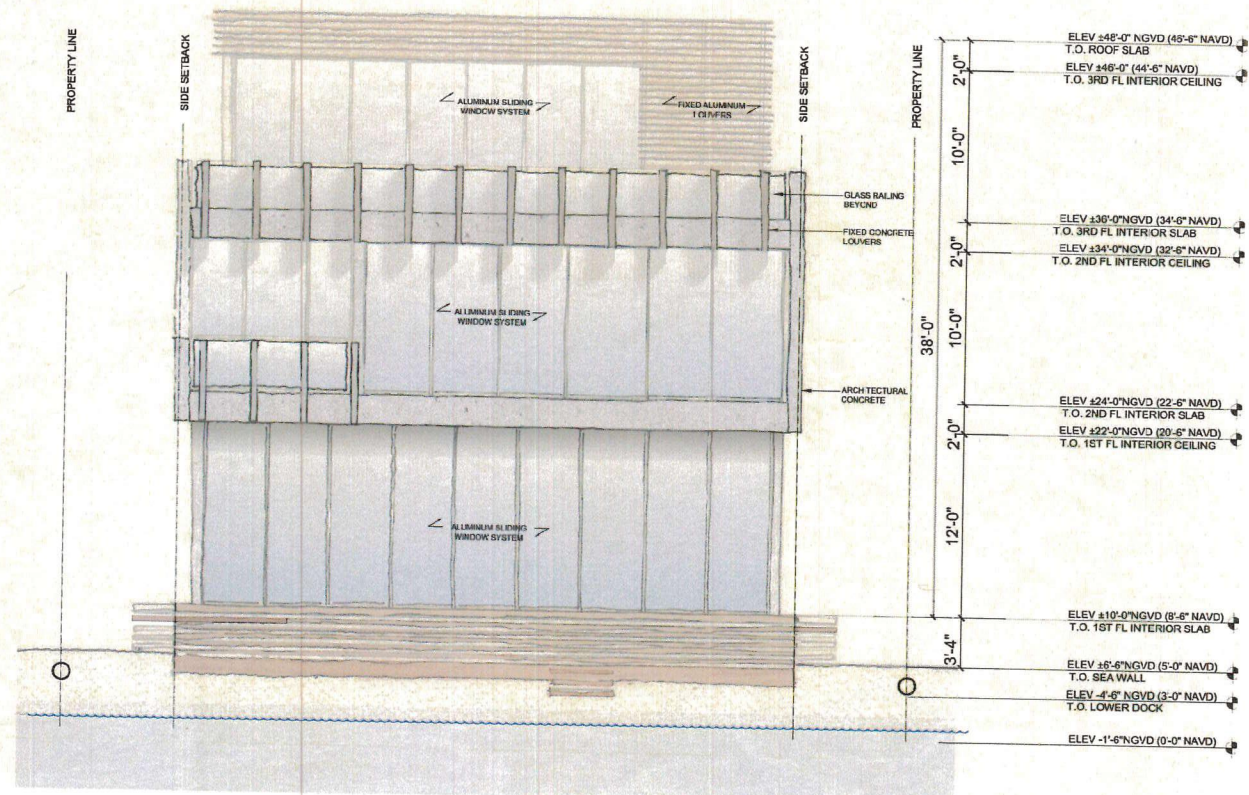

NORTH ELEVATION SKETCH

\*DESIGN REVIEW/HISTORIC PRESERVATION FOR BUILDING PERMIT\*

PLANNING DEPARTMENT, MAY 15, 2012

A BUILDING PERMIT CANNOT BE ISSUED AFTER THESE PERMIT DRAWINGS HAVE BEEN REVIEWED AND APPROVED BY DESIGN REVIEW/HISTORIC PRESERVATION STAFF PRIOR TO THE COMPLETION OF THE PROJECT.

DATE: 05.15.12  
SCALE: AS NOTED  
REVISIONS:


DRB19-POS2  
6/15/12  
A-3.1

RENE GONZALEZ architect  
670 NE 60 TERRACE  
SUITE 202  
MIAMI BEACH, FLORIDA 33139  
WWW.RENEGONZALEZ.COM  
PH 305.531.1234  
FAX 305.531.1235

RENE GONZALEZ architect  
670 NE 60 TERRACE  
SUITE 202  
MIAMI BEACH, FLORIDA 33139  
WWW.RENEGONZALEZ.COM  
PH 305.531.1234  
FAX 305.531.1235

8 FARREY LANE  
MIAMI BEACH, FLORIDA 33139



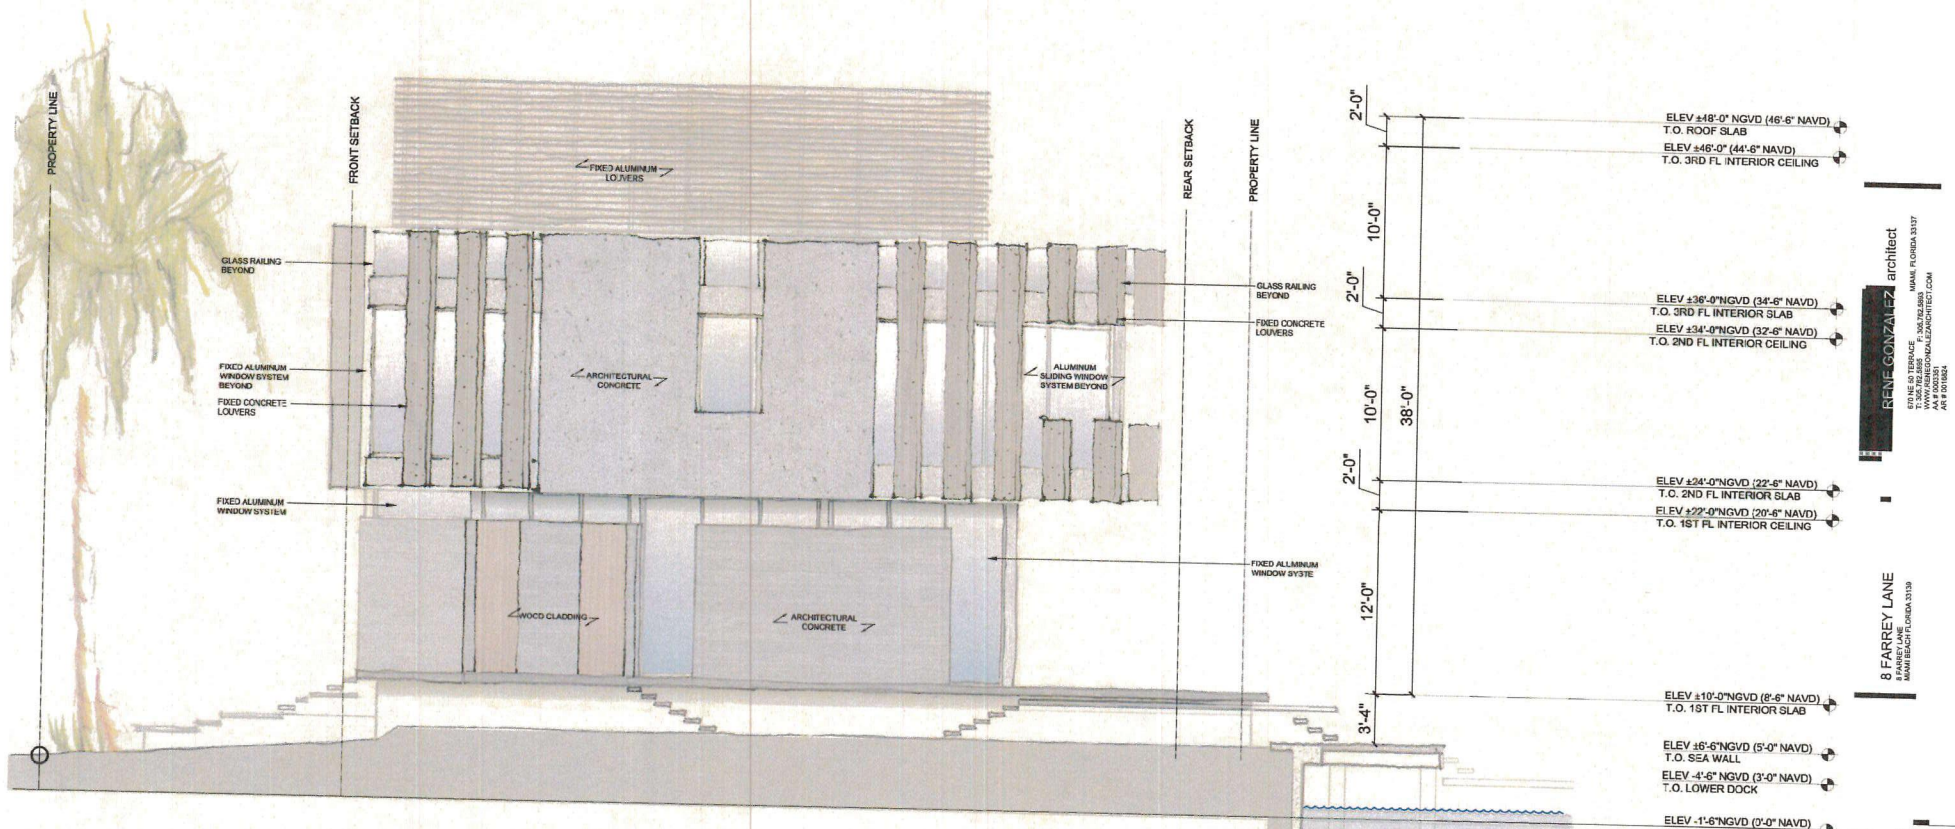

EAST ELEVATION SKETCH

\*DESIGN REVIEW/HISTORIC PRESERVATION FOR BUILDING PERMIT  
 PLANNING DEPT APPROVAL BY (INI/DATE) DEB/14-0052  
 A BUILDING PERMIT CANNOT BE ISSUED AFTER  
 ANY MODIFICATIONS TO THESE PERMIT DRAWINGS MUST BE  
 REVIEWED AND APPROVED BY DESIGN REVIEW/HISTORIC PRESERVATION  
 TO THE ISSUANCE OF A BUILDING PERMIT. ANY MODIFICATIONS  
 TO THESE PERMIT DRAWINGS AFTER THE ISSUANCE OF A  
 BUILDING PERMIT MUST BE REVIEWED AND APPROVED BY  
 DESIGN REVIEW/HISTORIC PRESERVATION STAFF PRIOR TO THE  
 COMPLETION OF THE PROJECT.



8 FARREY LANE  
 MIAMI BEACH, FL 33139  
 RENEGONZALEZ architect  
 670 NE 107 STREET  
 MIAMI, FL 33139  
 WWW.RENEGONZALEZ.COM  
 AA 8 0003301  
 04/14/2014

DATE: 06/15/14  
 SCALE: AS NOTED  
 REVISIONS:

ELEVATIONS

A-3.2



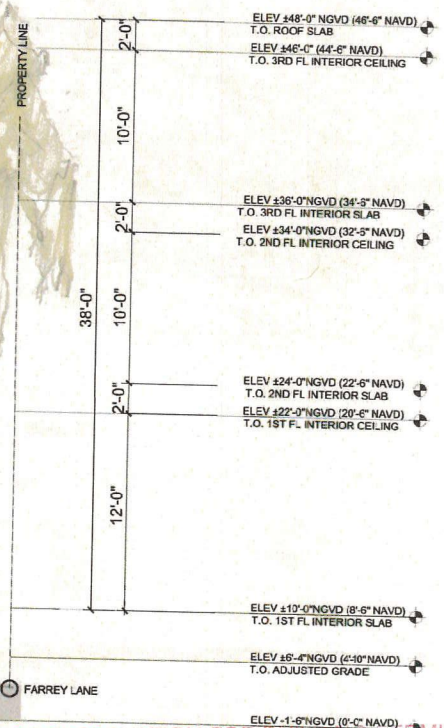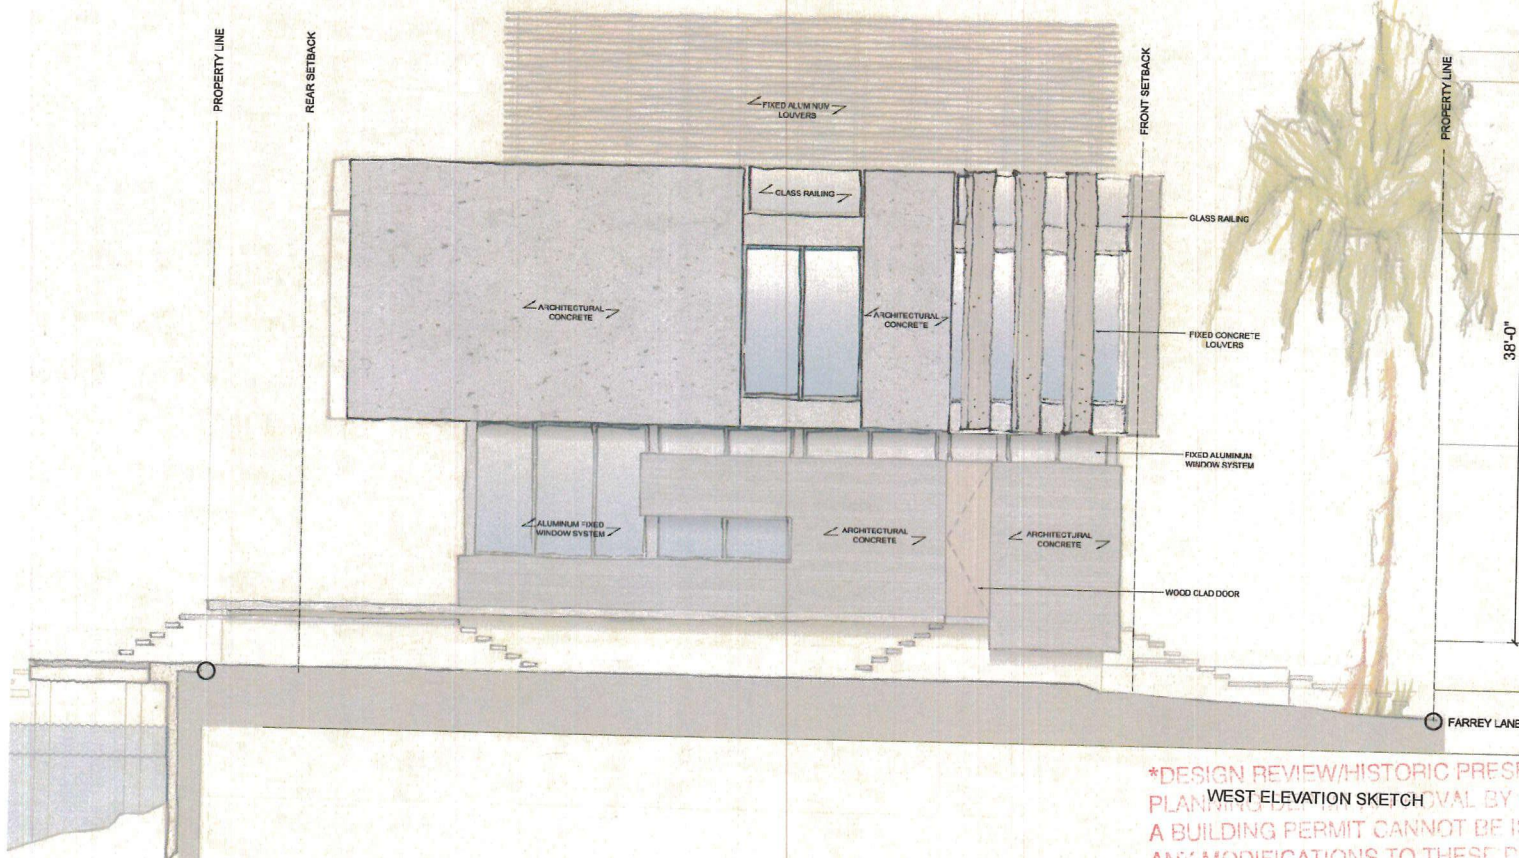

\*DESIGN REVIEW/HISTORIC PRESERVATION FOR BUILDING PERMIT  
 PLANNING WEST ELEVATION SKETCH  
 A BUILDING PERMIT CANNOT BE ISSUED AFTER  
 ANY MODIFICATIONS TO THESE PERMIT DRAWINGS MUST BE  
 REVIEWED AND APPROVED BY DESIGN REVIEW/HP STAFF PRIOR  
 TO THE ISSUANCE OF A BUILDING PERMIT. ANY MODIFICATIONS  
 TO THESE PERMIT DRAWINGS AFTER THE ISSUANCE OF A  
 BUILDING PERMIT MUST BE REVIEWED AND APPROVED BY  
 DESIGN REVIEW/HISTORIC PRESERVATION STAFF PRIOR TO THE  
 COMPLETION OF THE PROJECT.

DATE: 08.12.16  
 AS NOTED  
 DRAWING: ELEVATIONS

DR-16-905  
 8/15/16

STATE OF FLORIDA  
 DEPARTMENT OF REVENUE  
 DIVISION OF REVENUE  
 1111 N. W. 11th Avenue  
 33403-1111  
 TALLAHASSEE, FL 32304-1111

RENE GONZALEZ architect  
 8 FARREY LANE  
 MIAMI, FLORIDA 33137  
 WWW.RENEGONZALEZARCHITECT.COM  
 AN # 801884

8 FARREY LANE  
 MIAMI BEACH, FLORIDA 33139