




G-1.02 LOCATION MAP

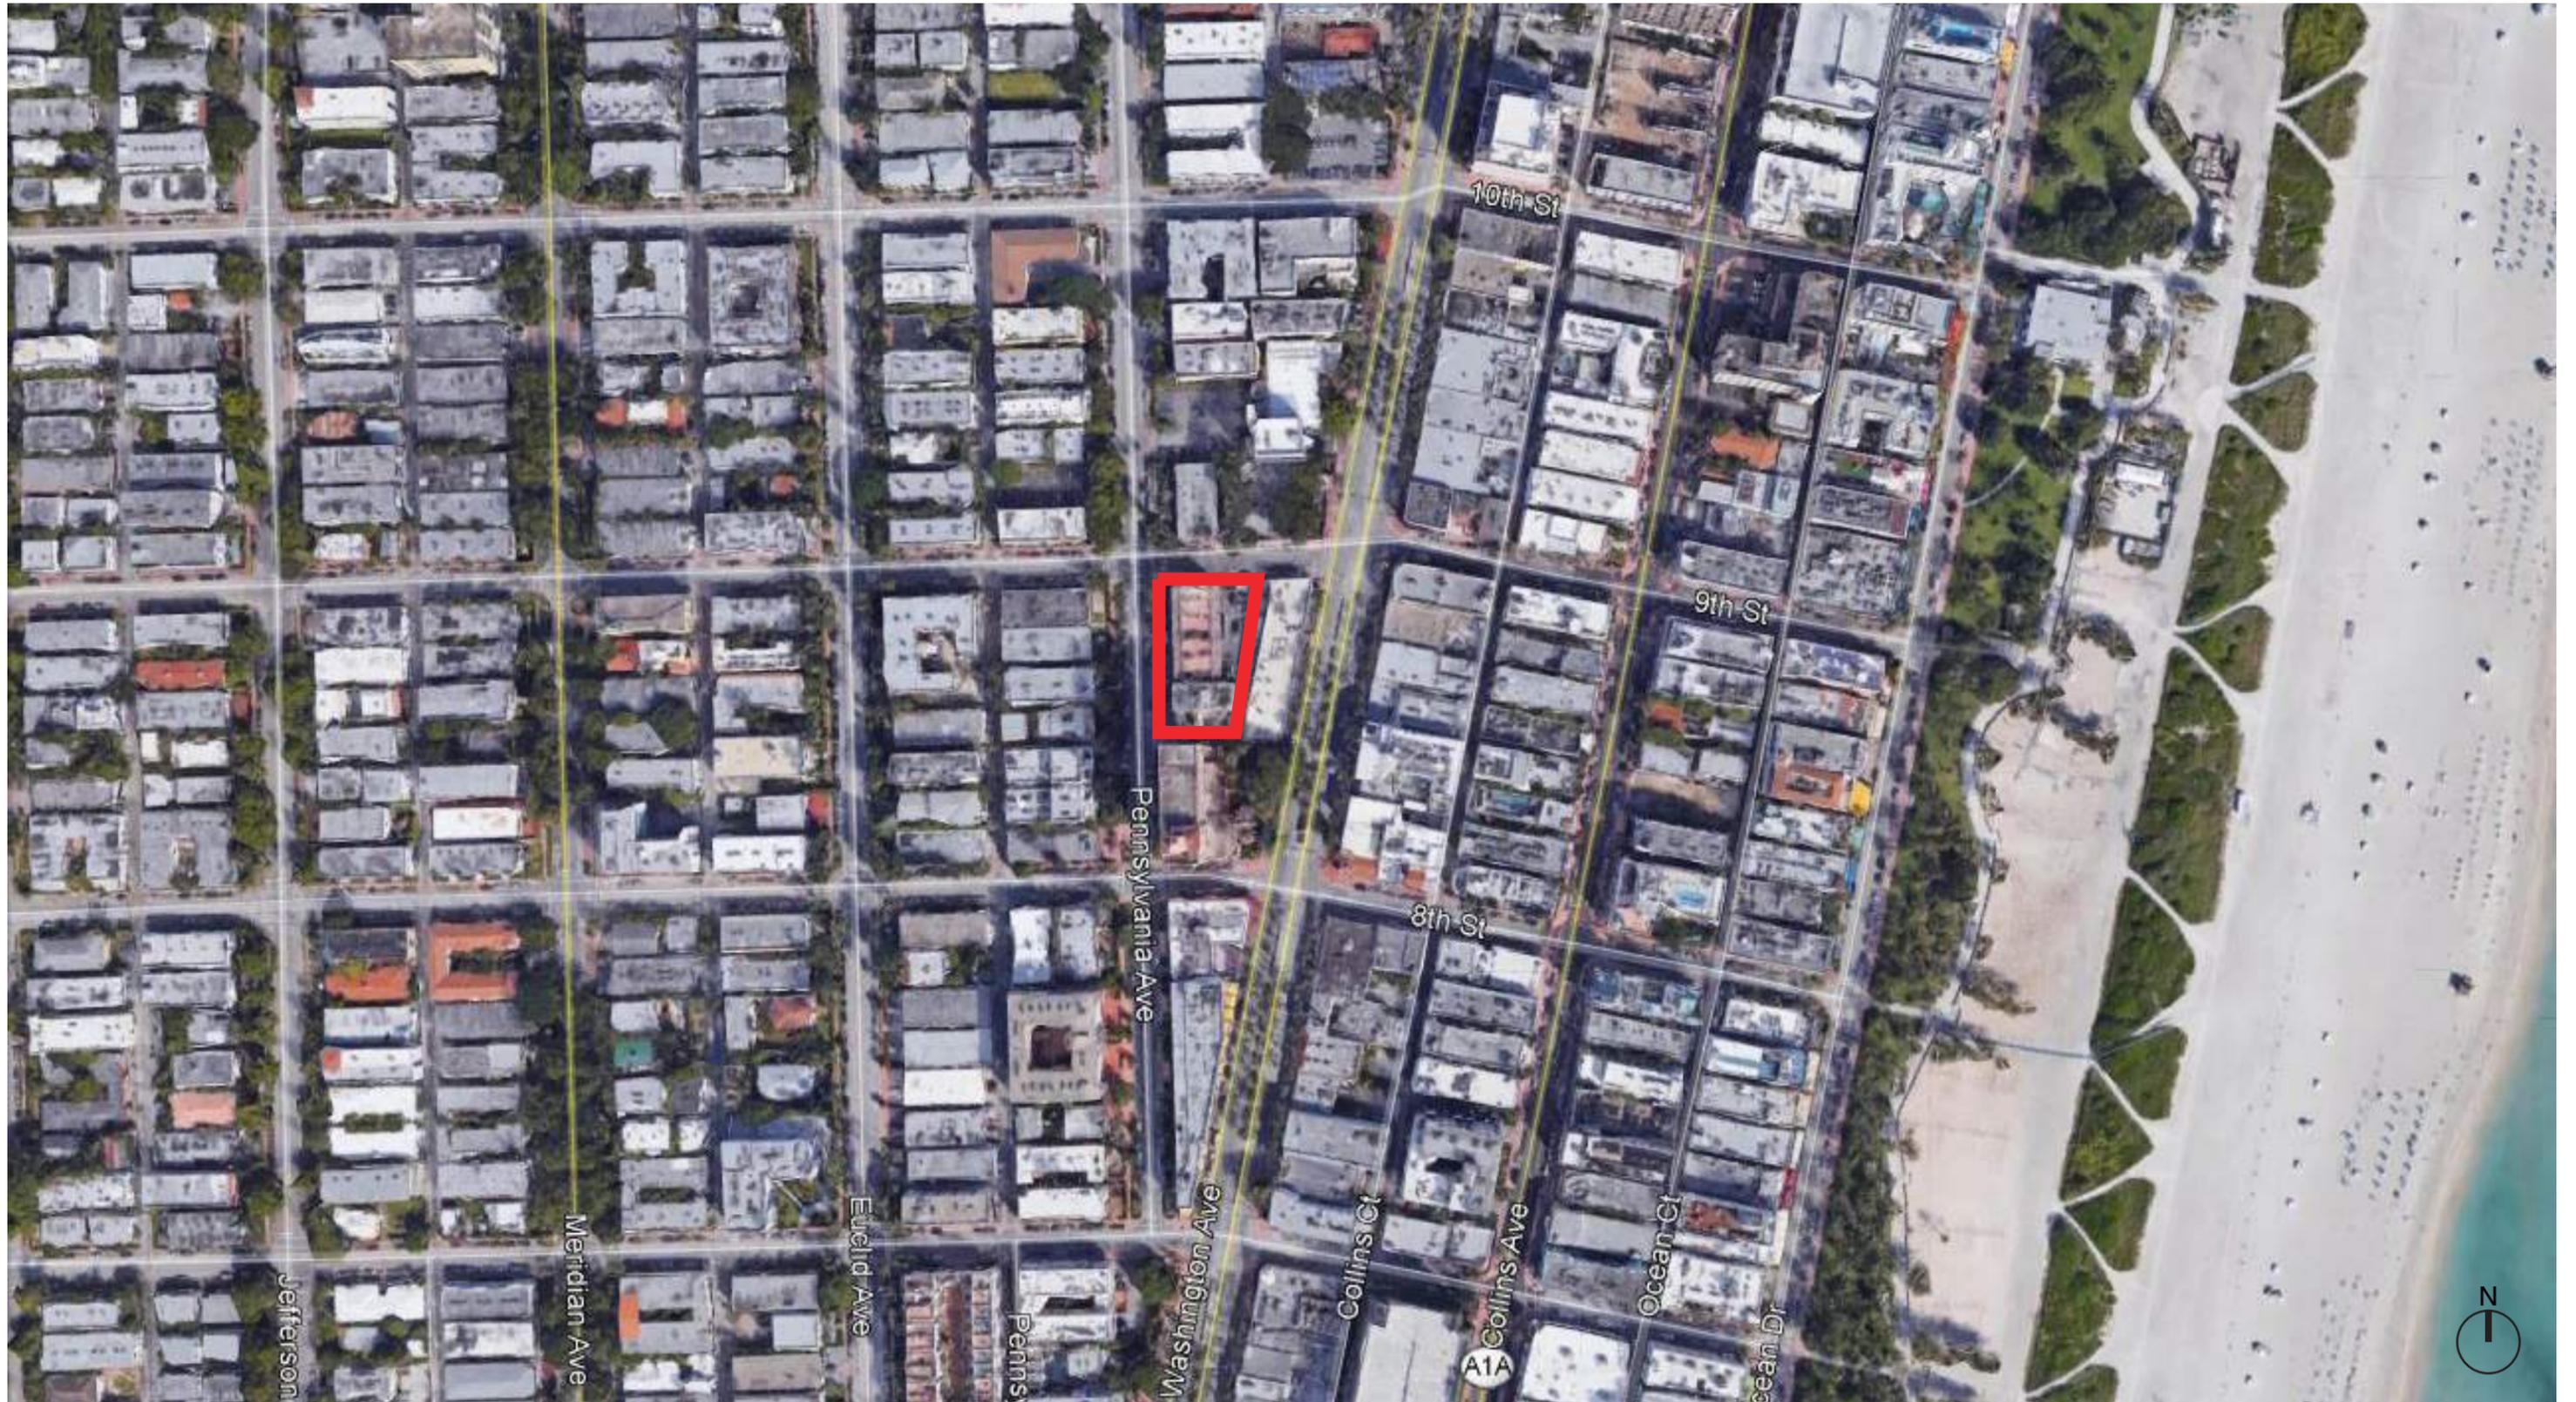


G-1.03 ZONING AND HISTORIC DISTRICT MAP

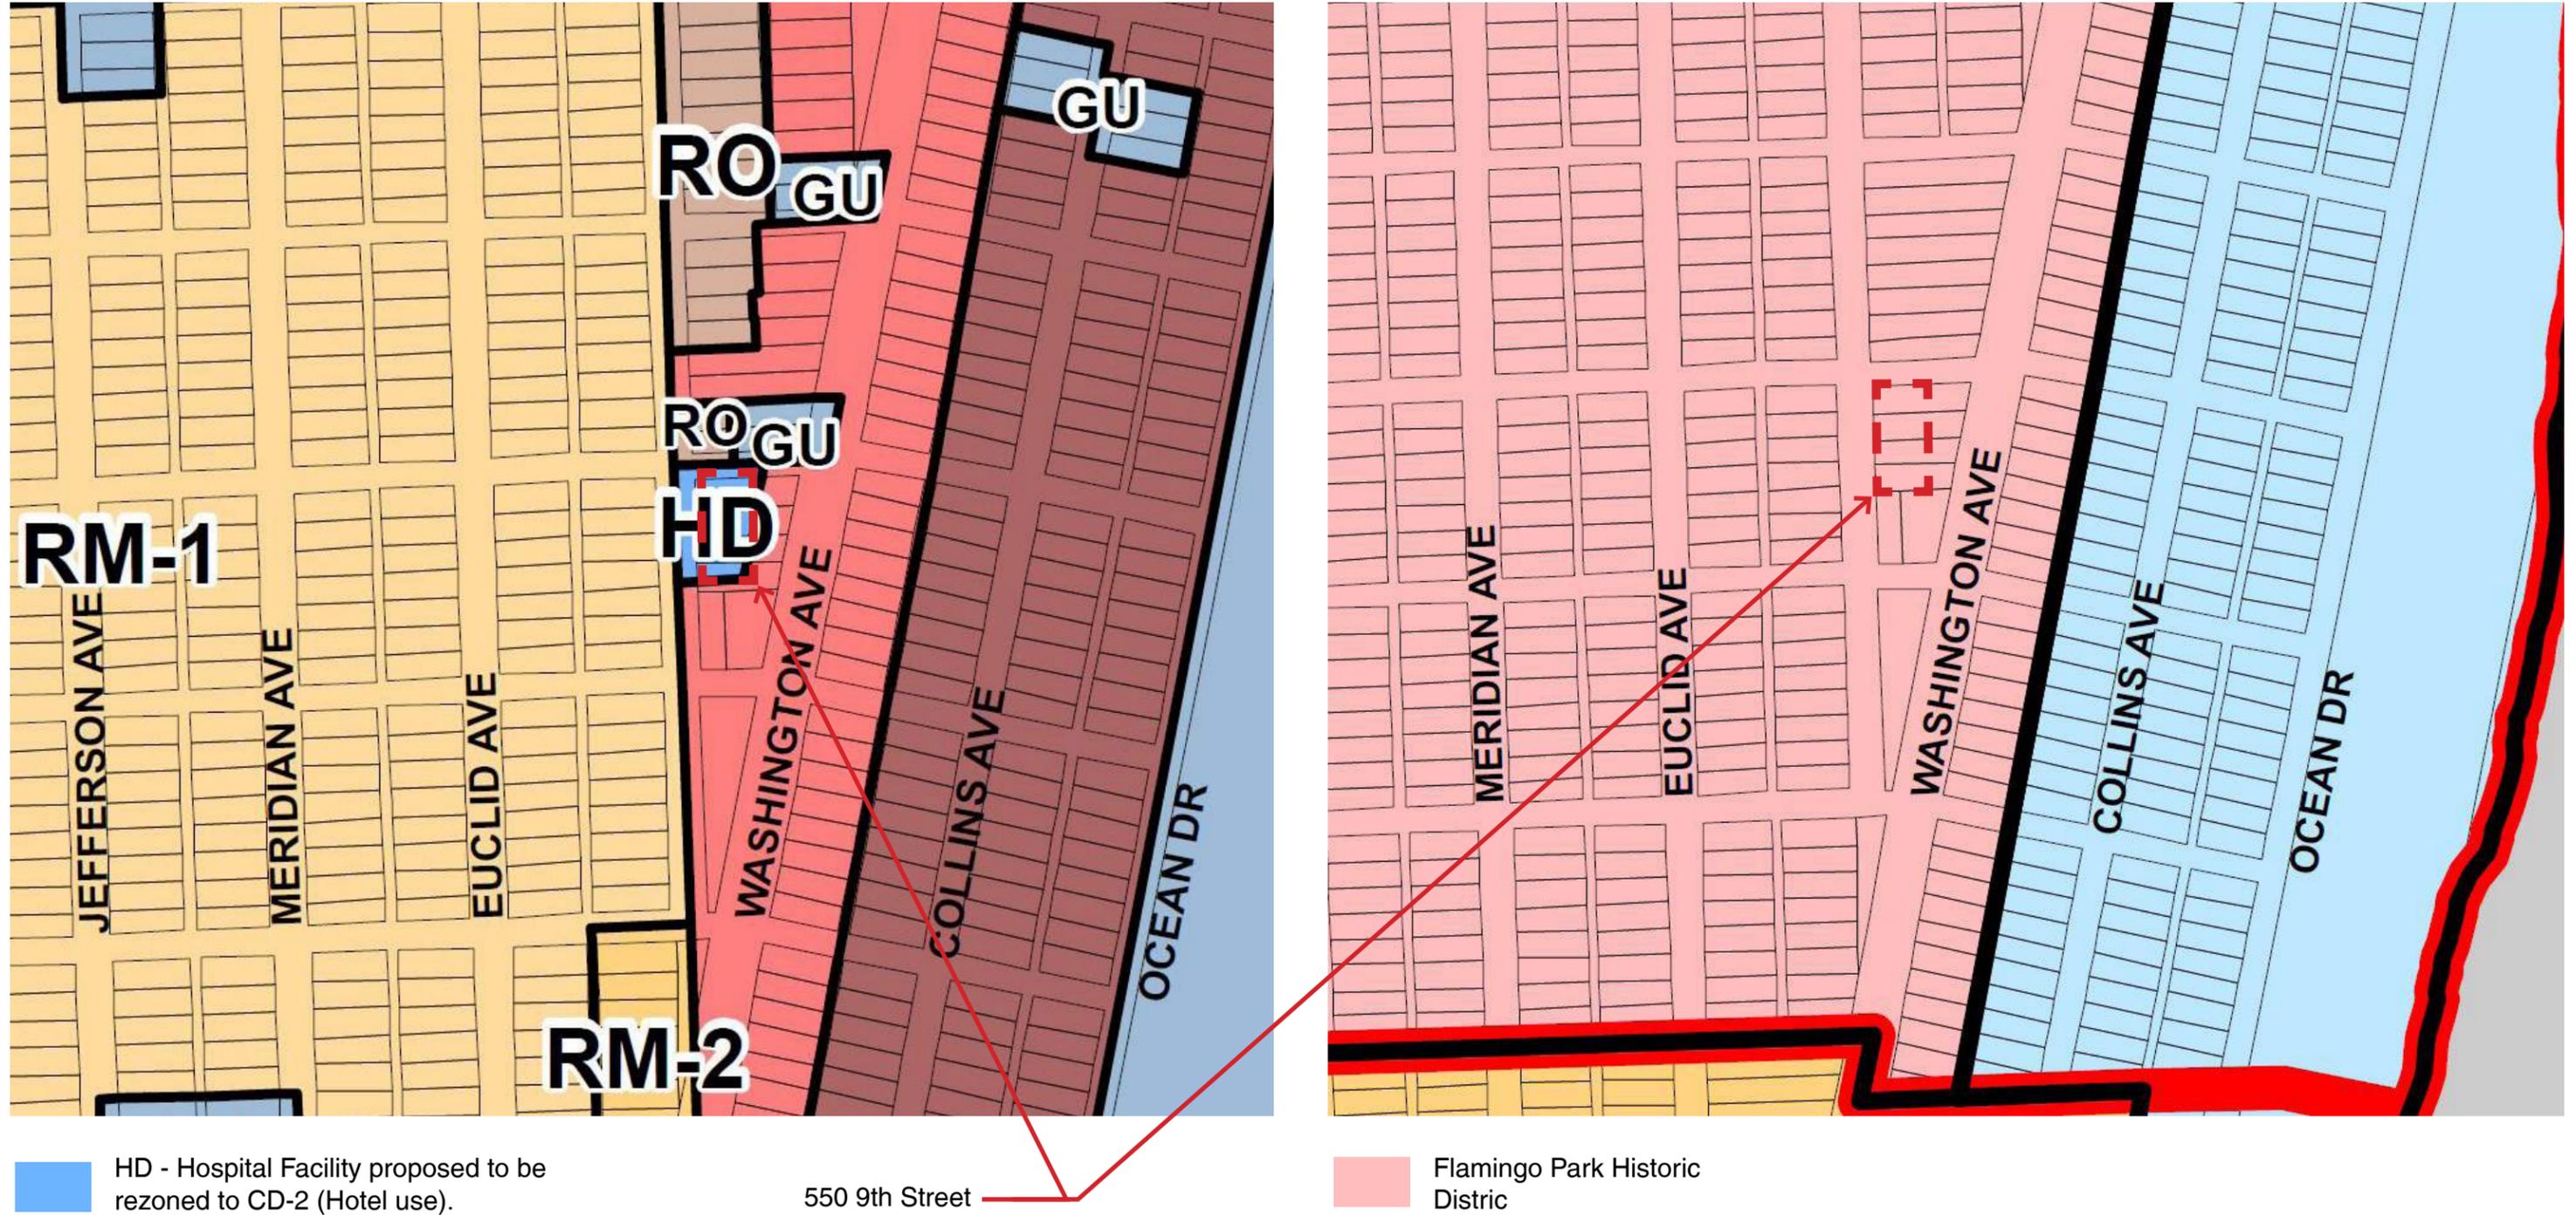


G-1.06 EXISTING FAR DIAGRAMS

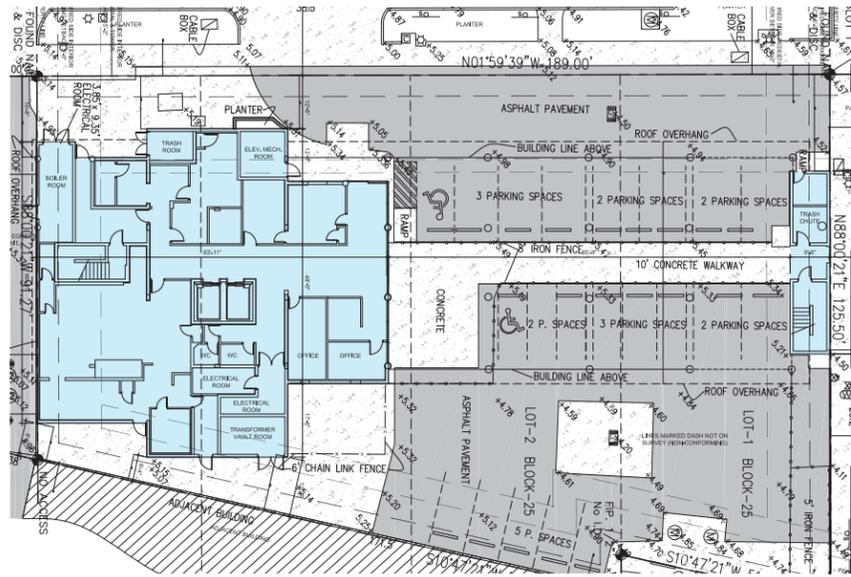


Existing Ground Floor - 5,883 sf

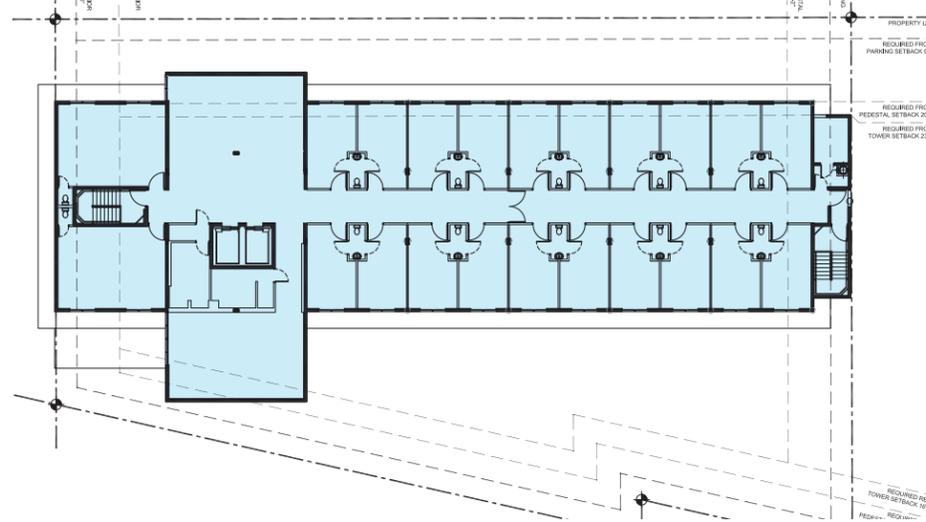


Existing Third Floor - 10,330 sf

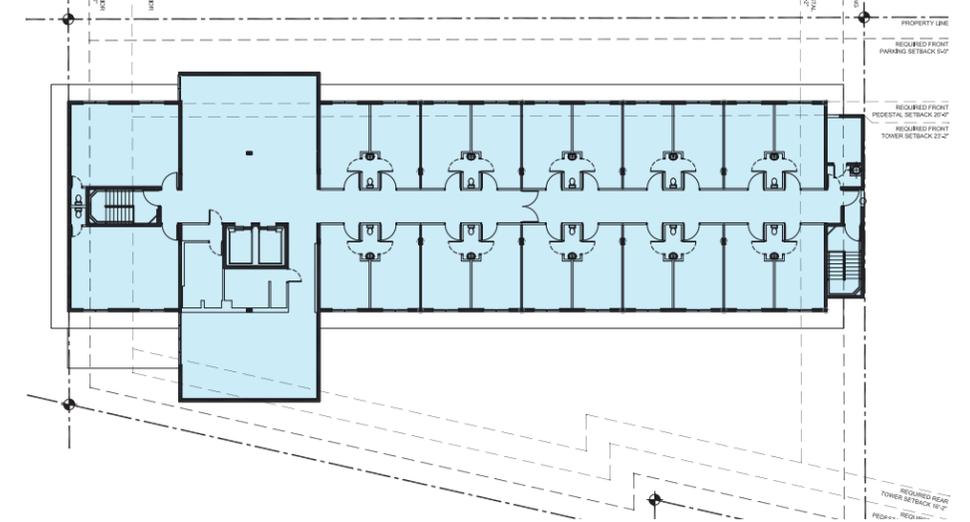


Existing Fifth Floor - 10,330 sf

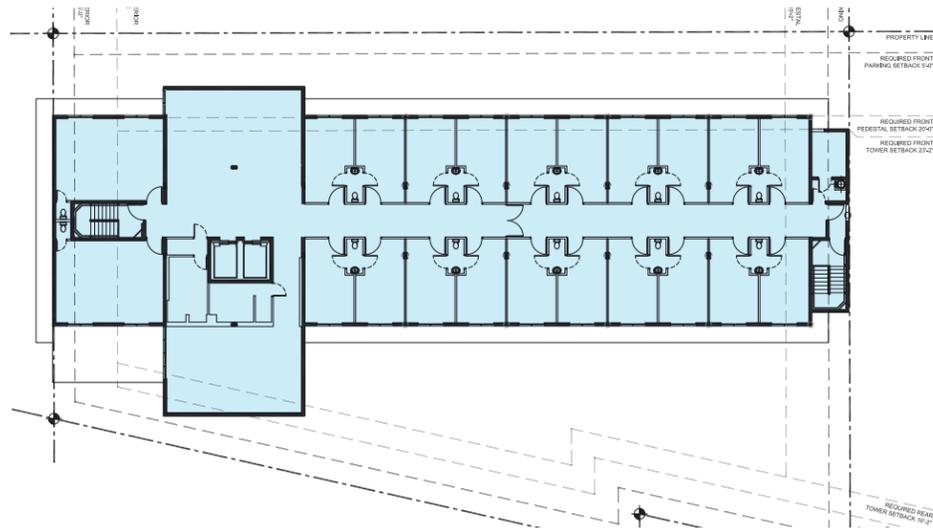

Existing Second Floor - 10,330 sf

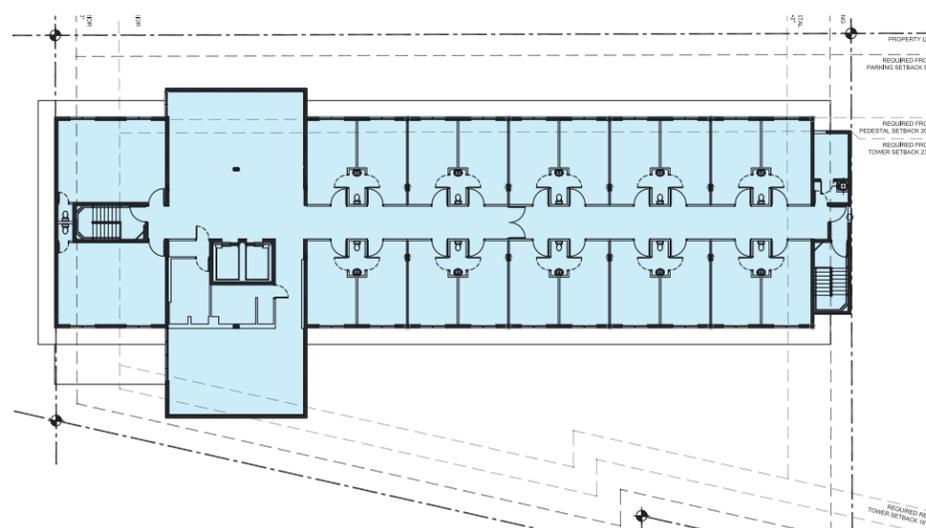





Existing Fourth Floor - 10,330 sf

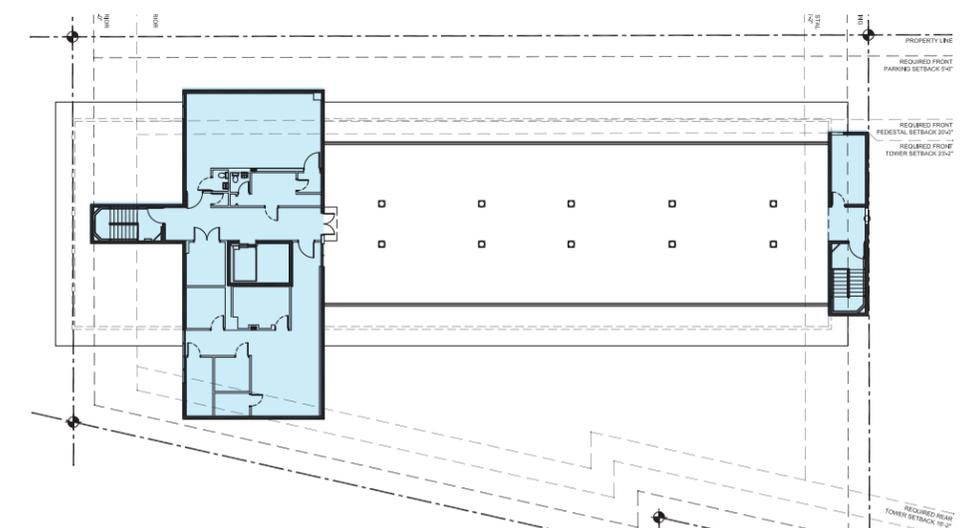

Existing Sixth Floor - 3,238 sf

Total - 50,441 sf



G-1.08 CONTEXT ELEVATIONS

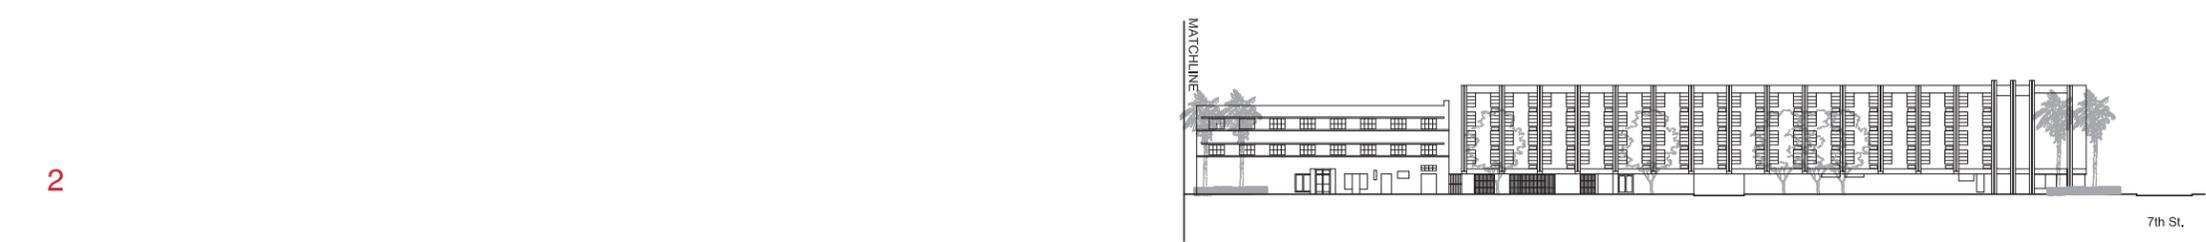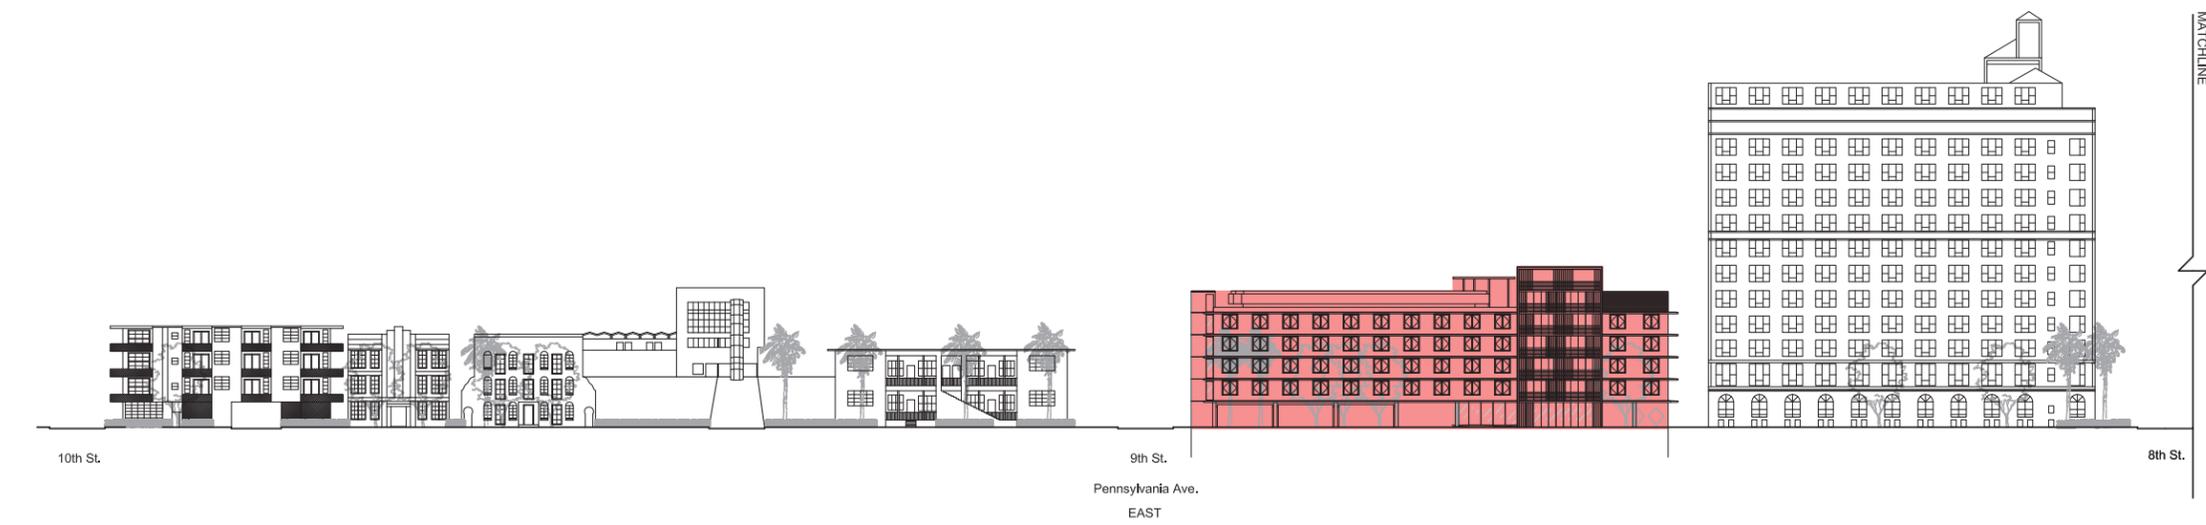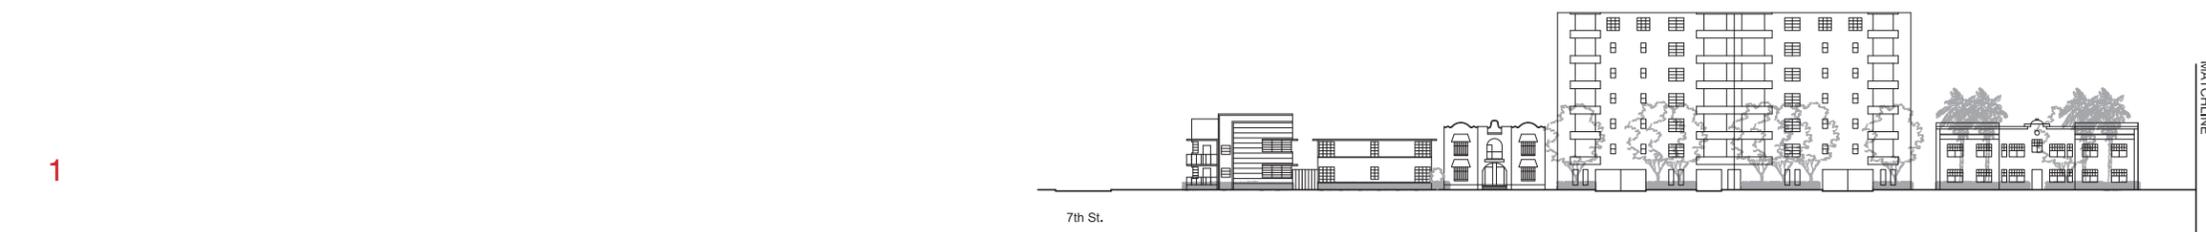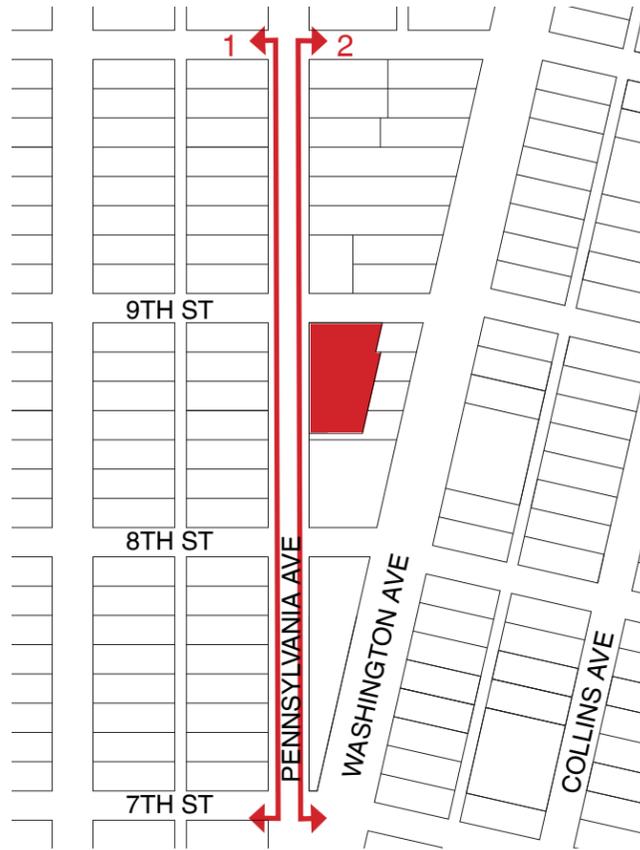

G-1.09 CONTEXT ELEVATIONS



1

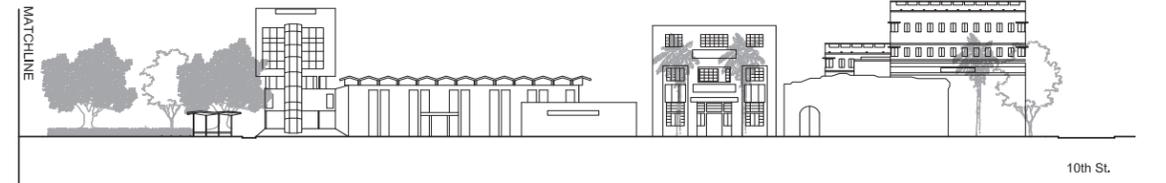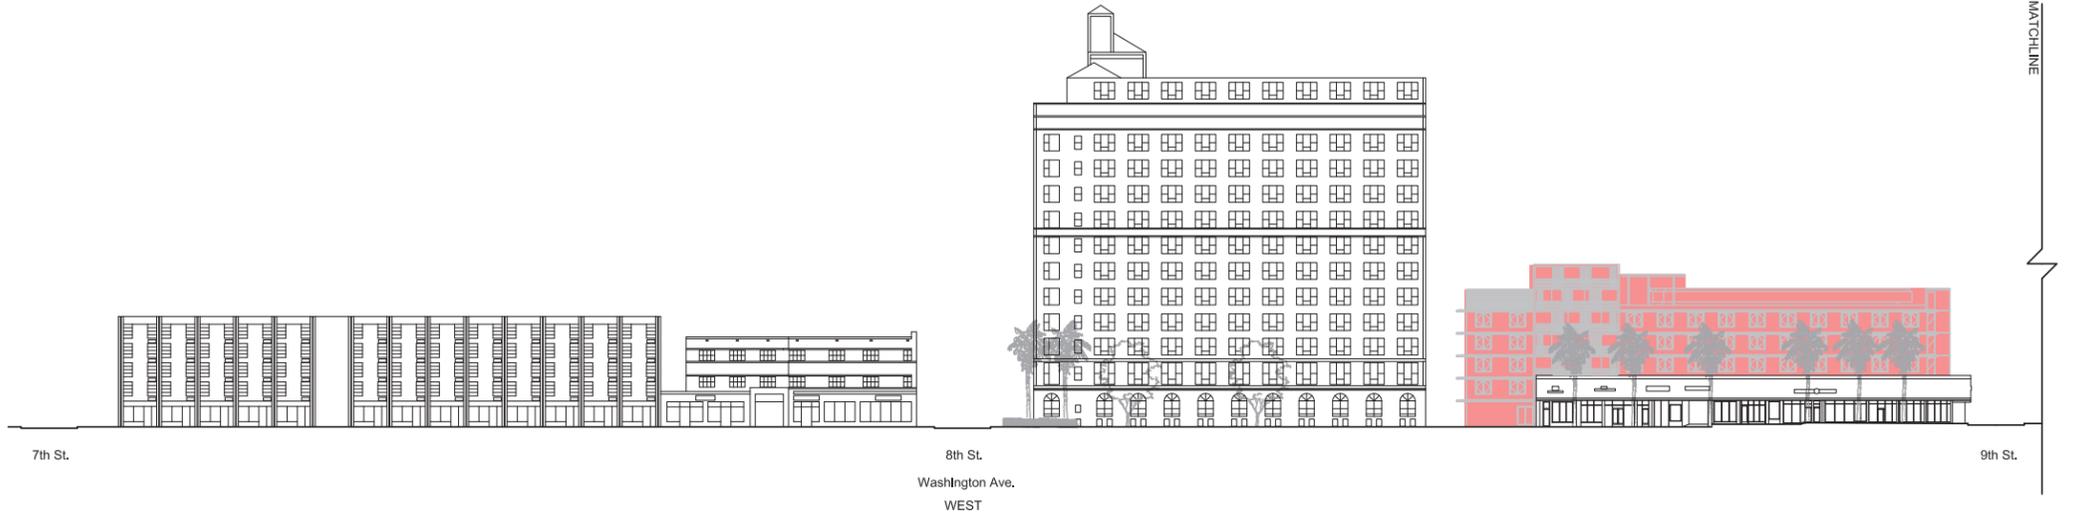

2



G-1.10 EXISTING SITE PHOTOS



PHOTOS TAKEN DECEMBER 19, 2017



1



2



3



4

G-1.11 EXISTING SITE PHOTOS



PHOTOS TAKEN DECEMBER 19, 2017



G-1.12 EXISTING INTERIOR PHOTOS

PHOTOS TAKEN DECEMBER 19, 2017



Ground Floor Lobby



Kitchen



Typical Room



Typical Lift Lobby/Corridor

G-1.13 CONTEXT PHOTOS



PHOTOS TAKEN DECEMBER 22, 2017



G-1.14 CONTEXT PHOTOS



PHOTOS TAKEN DECEMBER 22, 2017



G-1.15 CONTEXT PHOTOS



PHOTOS TAKEN DECEMBER 22, 2017



1



2

G-1.16 CONTEXT PHOTOS



PHOTOS TAKEN DECEMBER 22, 2017



1



2

G-1.17 CONTEXT PHOTOS



PHOTOS TAKEN DECEMBER 22, 2017



1



2

G-1.18 CONTEXT PHOTOS



PHOTOS TAKEN DECEMBER 22, 2017



1



2

G-1.19 CONTEXT PHOTOS



PHOTOS TAKEN DECEMBER 22, 2017



G-1.20 CONTEXT PHOTOS



PHOTOS TAKEN DECEMBER 22, 2017



1



2

G-1.21 CONTEXT PHOTOS



PHOTOS TAKEN DECEMBER 22, 2017



G-1.22 CONTEXT PHOTOS



PHOTOS TAKEN DECEMBER 22, 2017



G-1.23 CONTEXT PHOTOS



PHOTOS TAKEN DECEMBER 22, 2017




G-1.24 CONTEXT PHOTOS



1


PHOTOS TAKEN DECEMBER 22, 2017

AB-1.00 EXISTING GROUND FLOOR PLAN

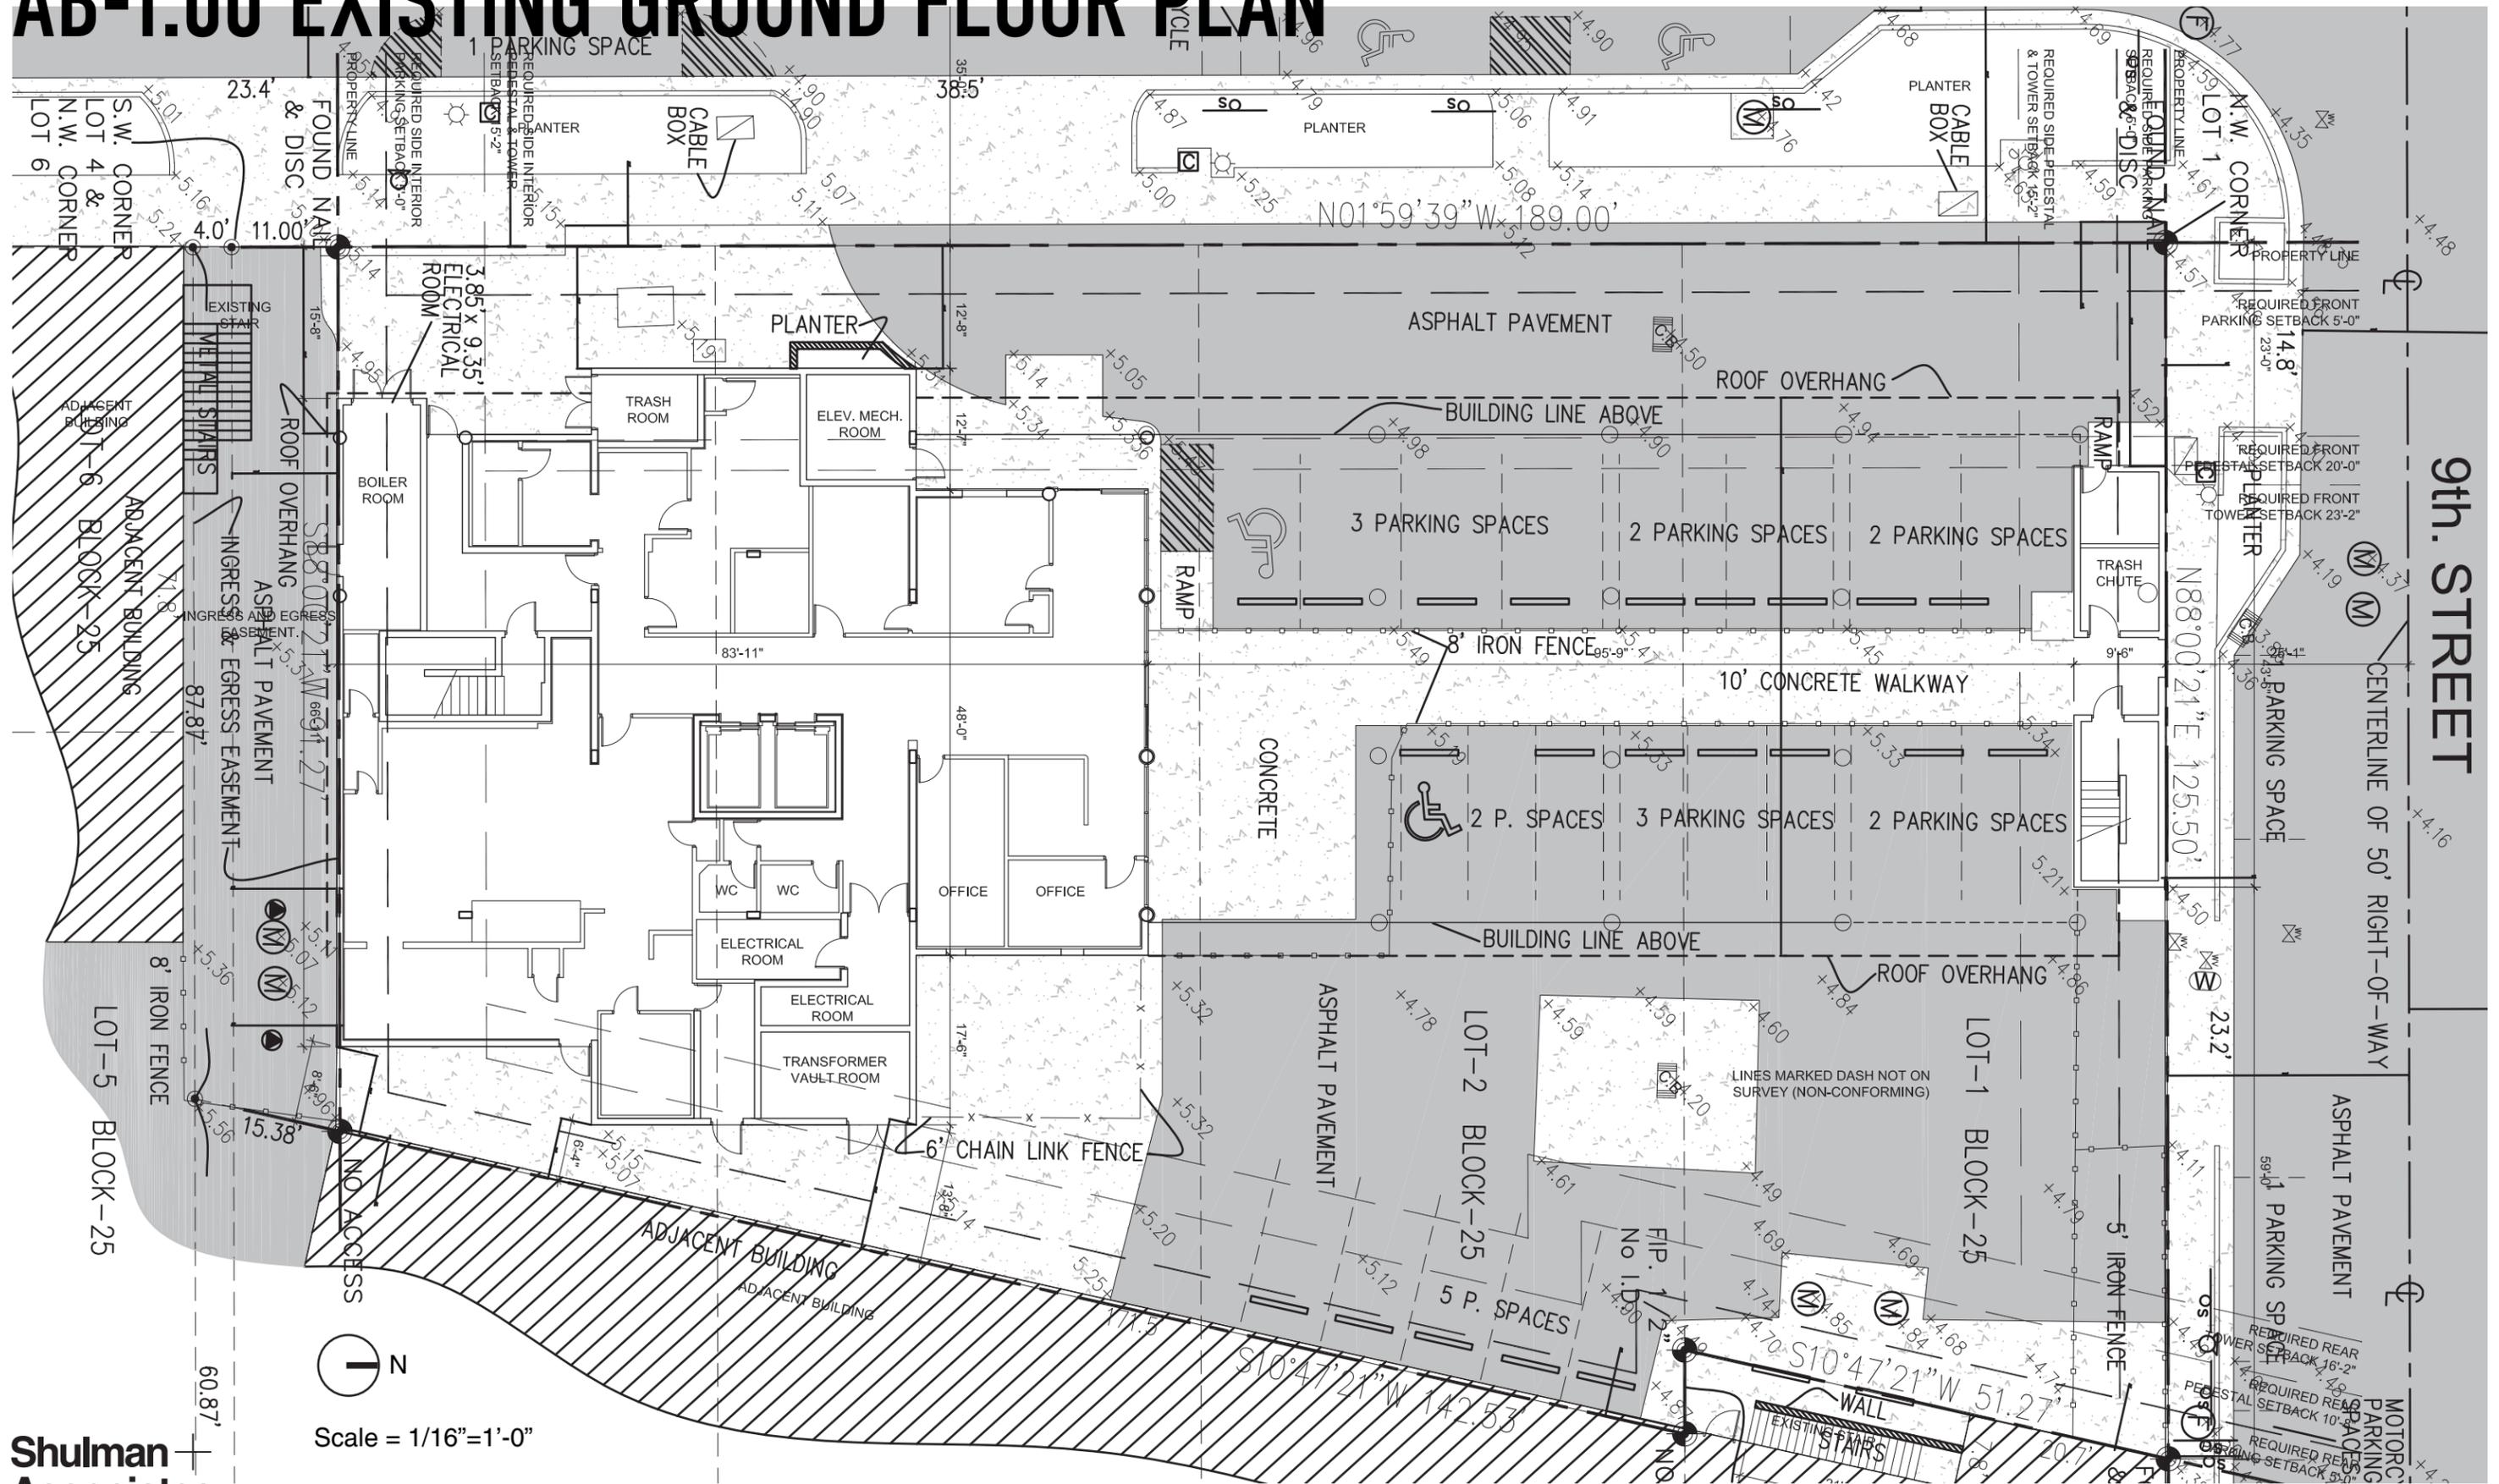


Scale = 1/16" = 1'-0"


AB-1.01 EXISTING SECOND FLOOR

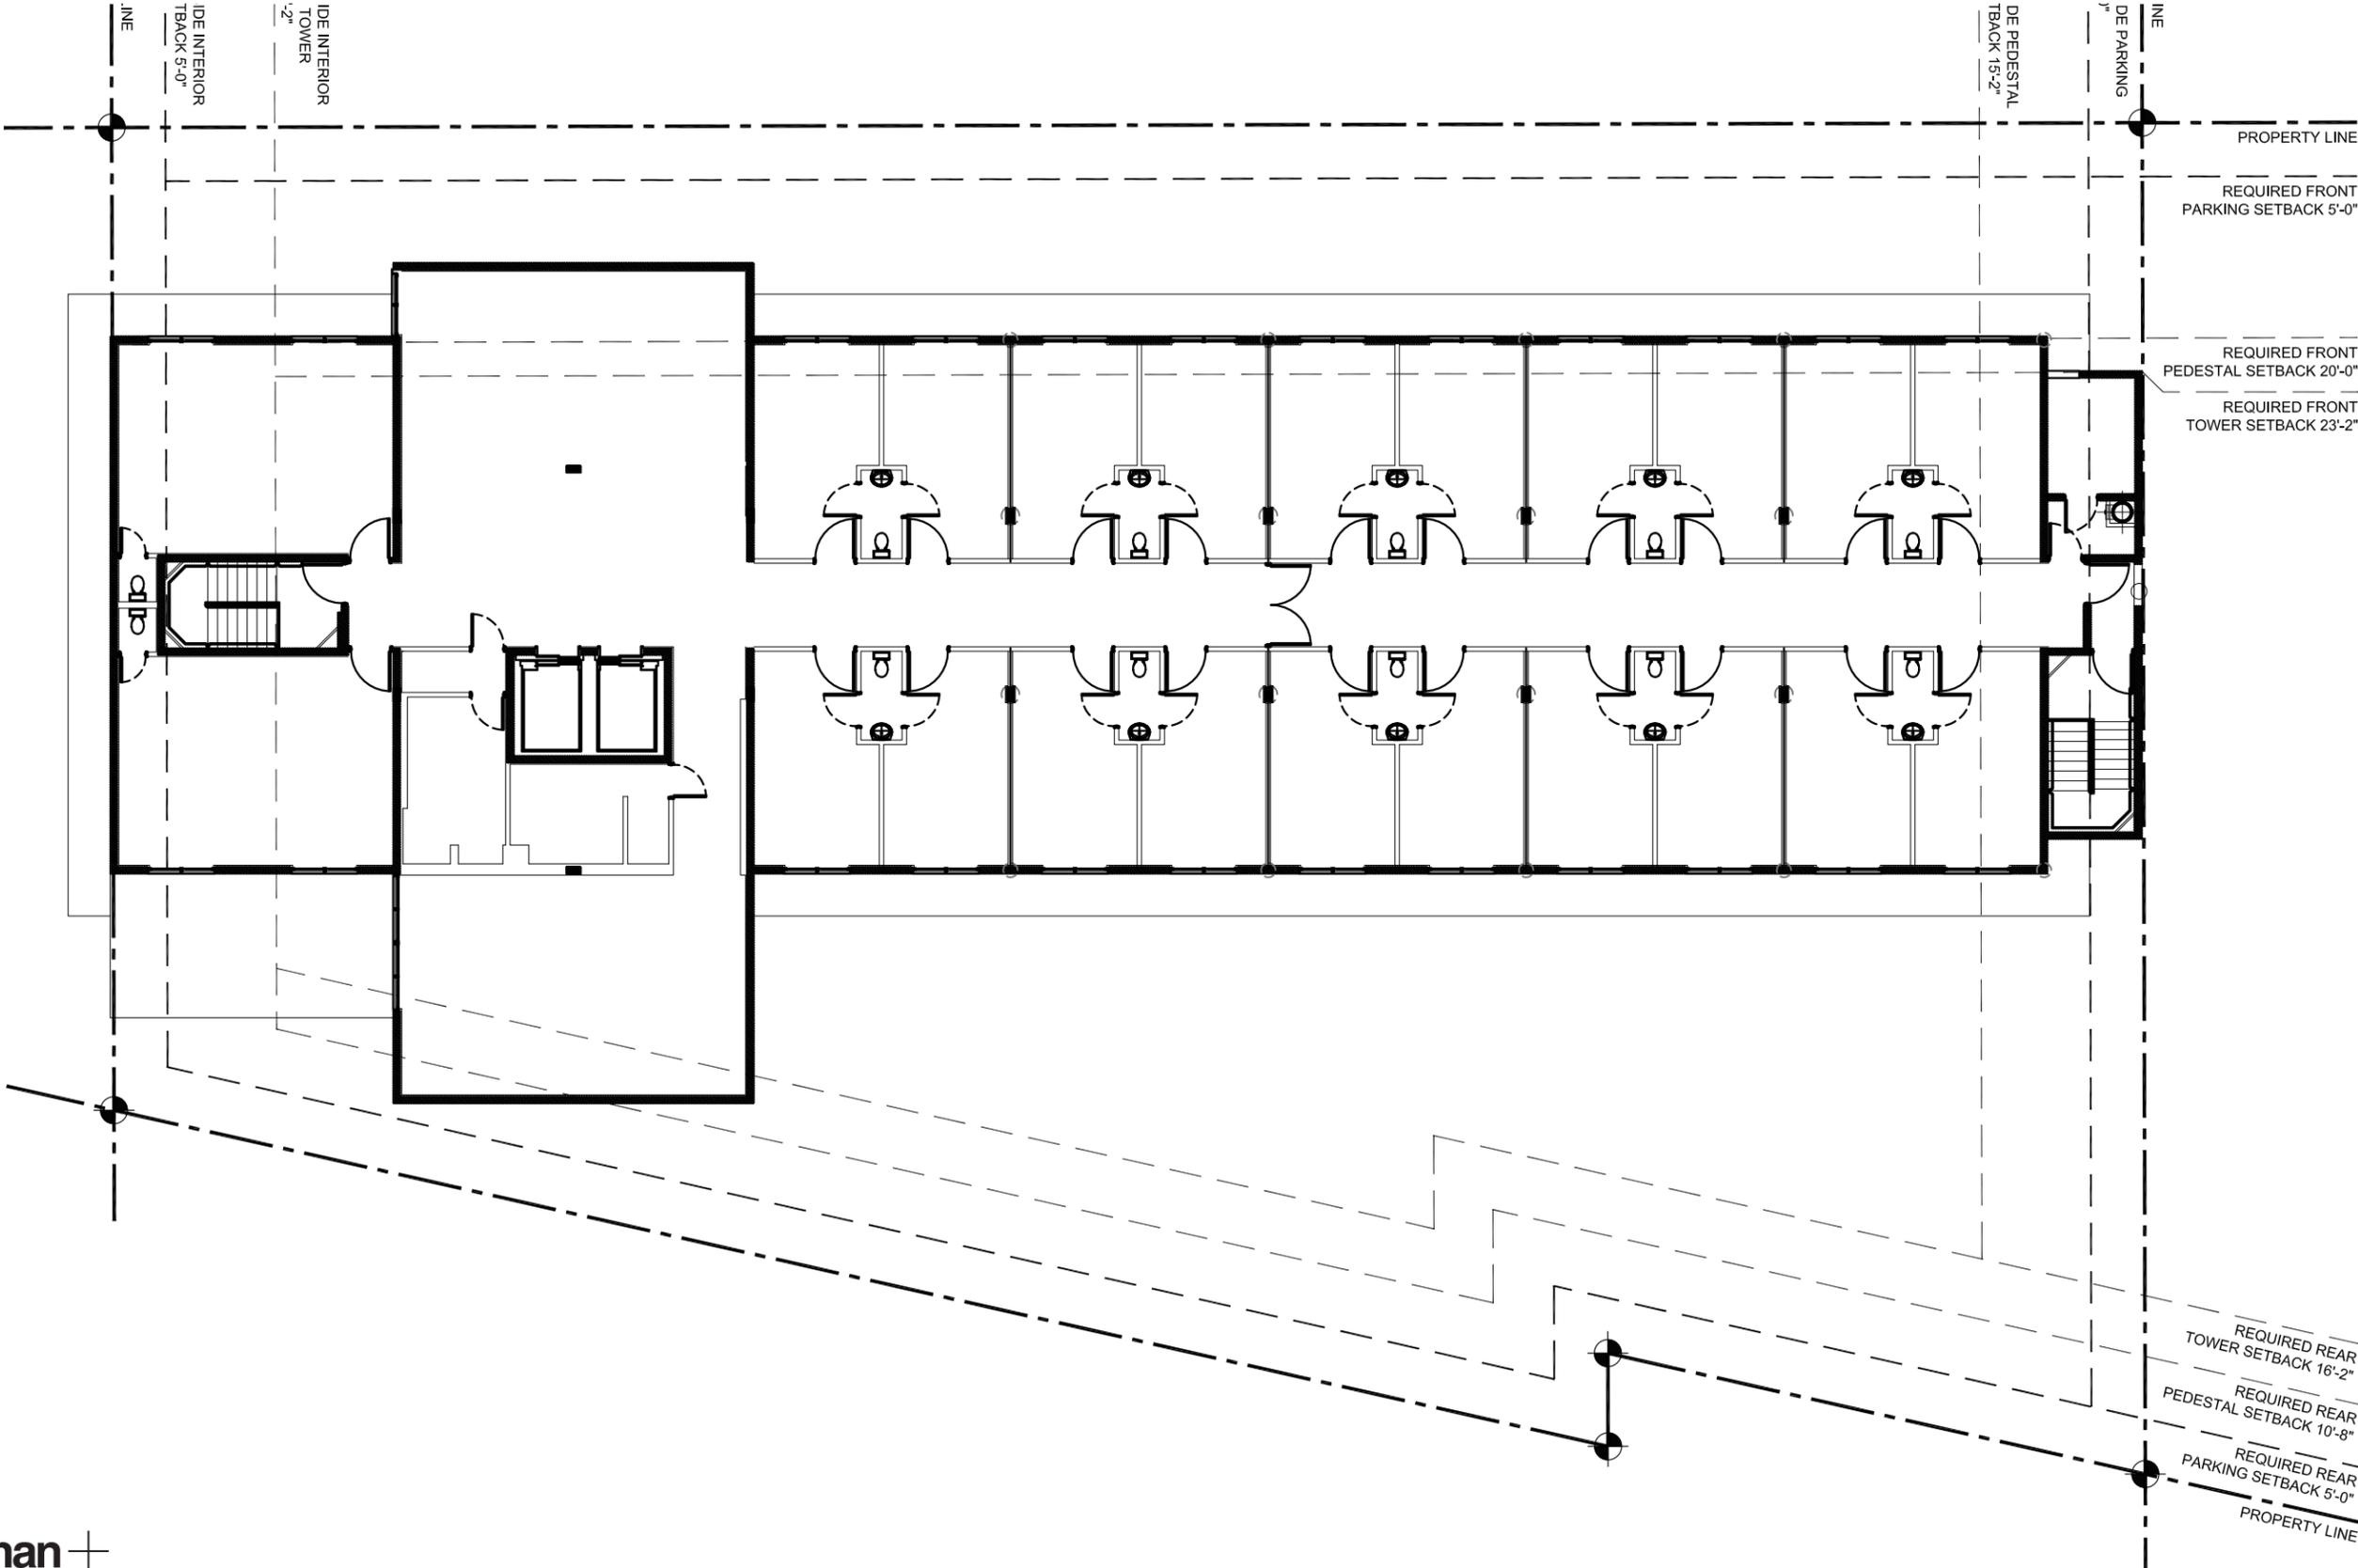


AB-1.02 EXISTING THIRD FLOOR

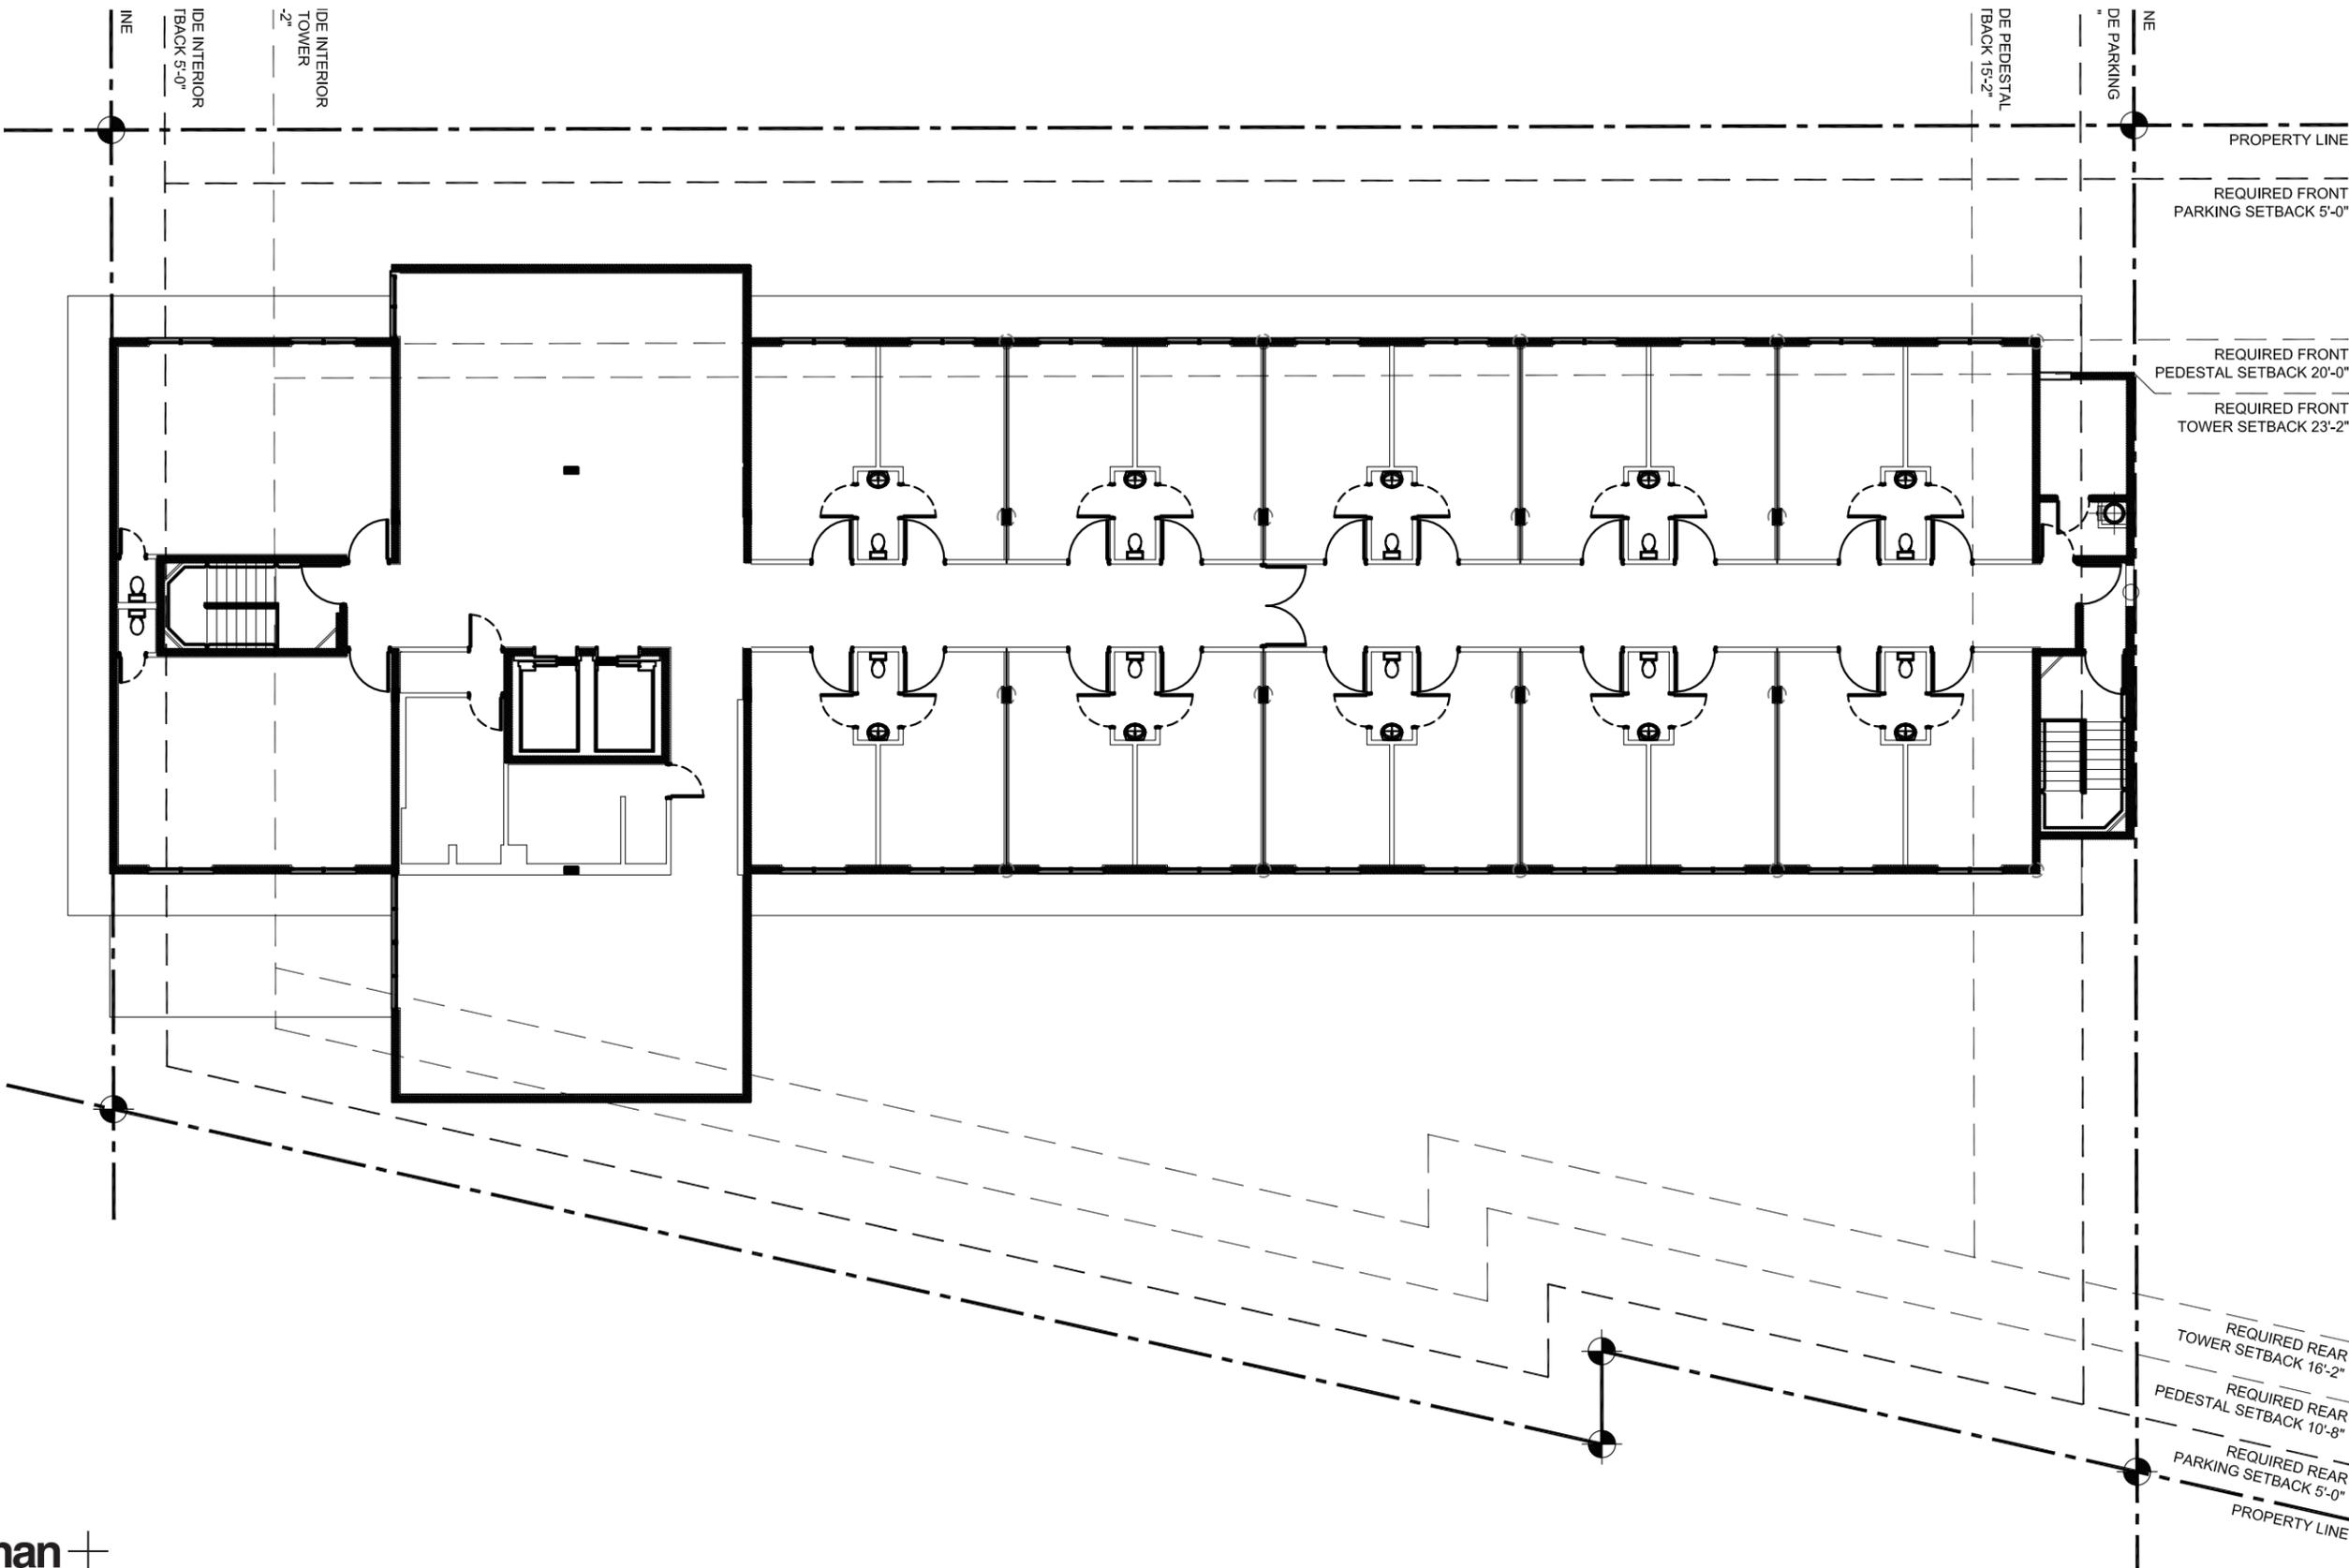


AB-1.03 EXISTING FOURTH FLOOR

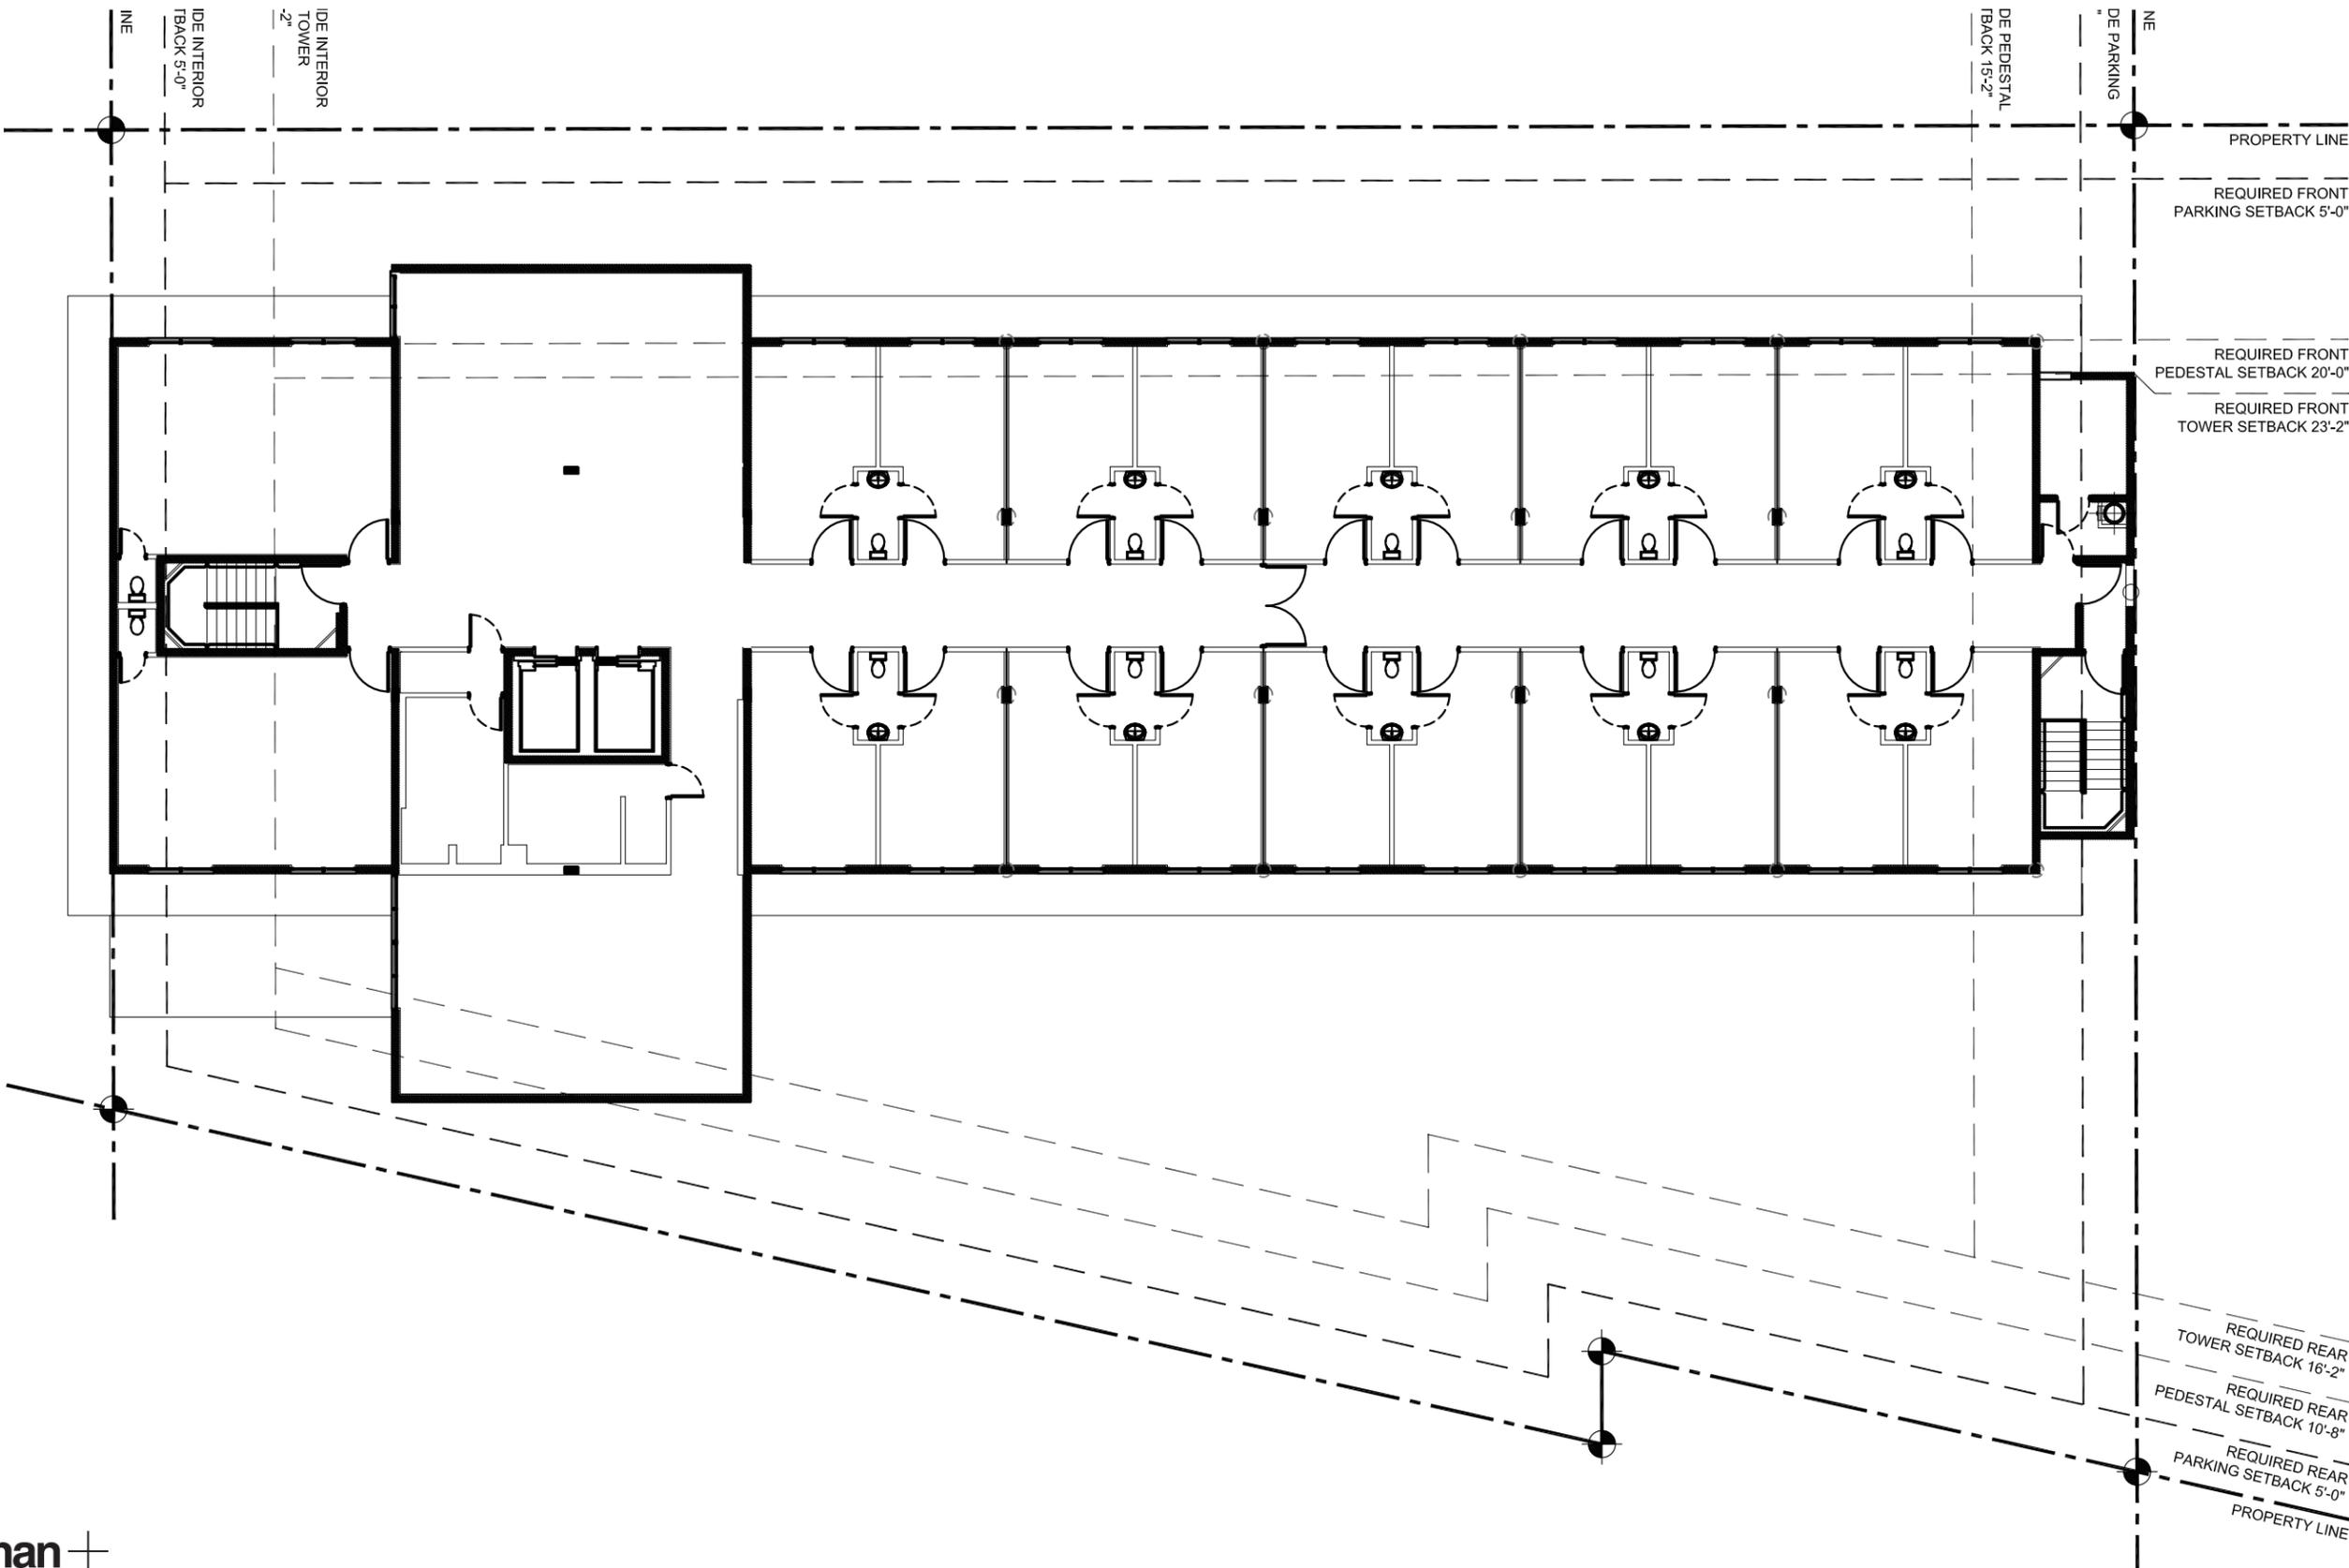

AB-1.04 EXISTING FIFTH FLOOR

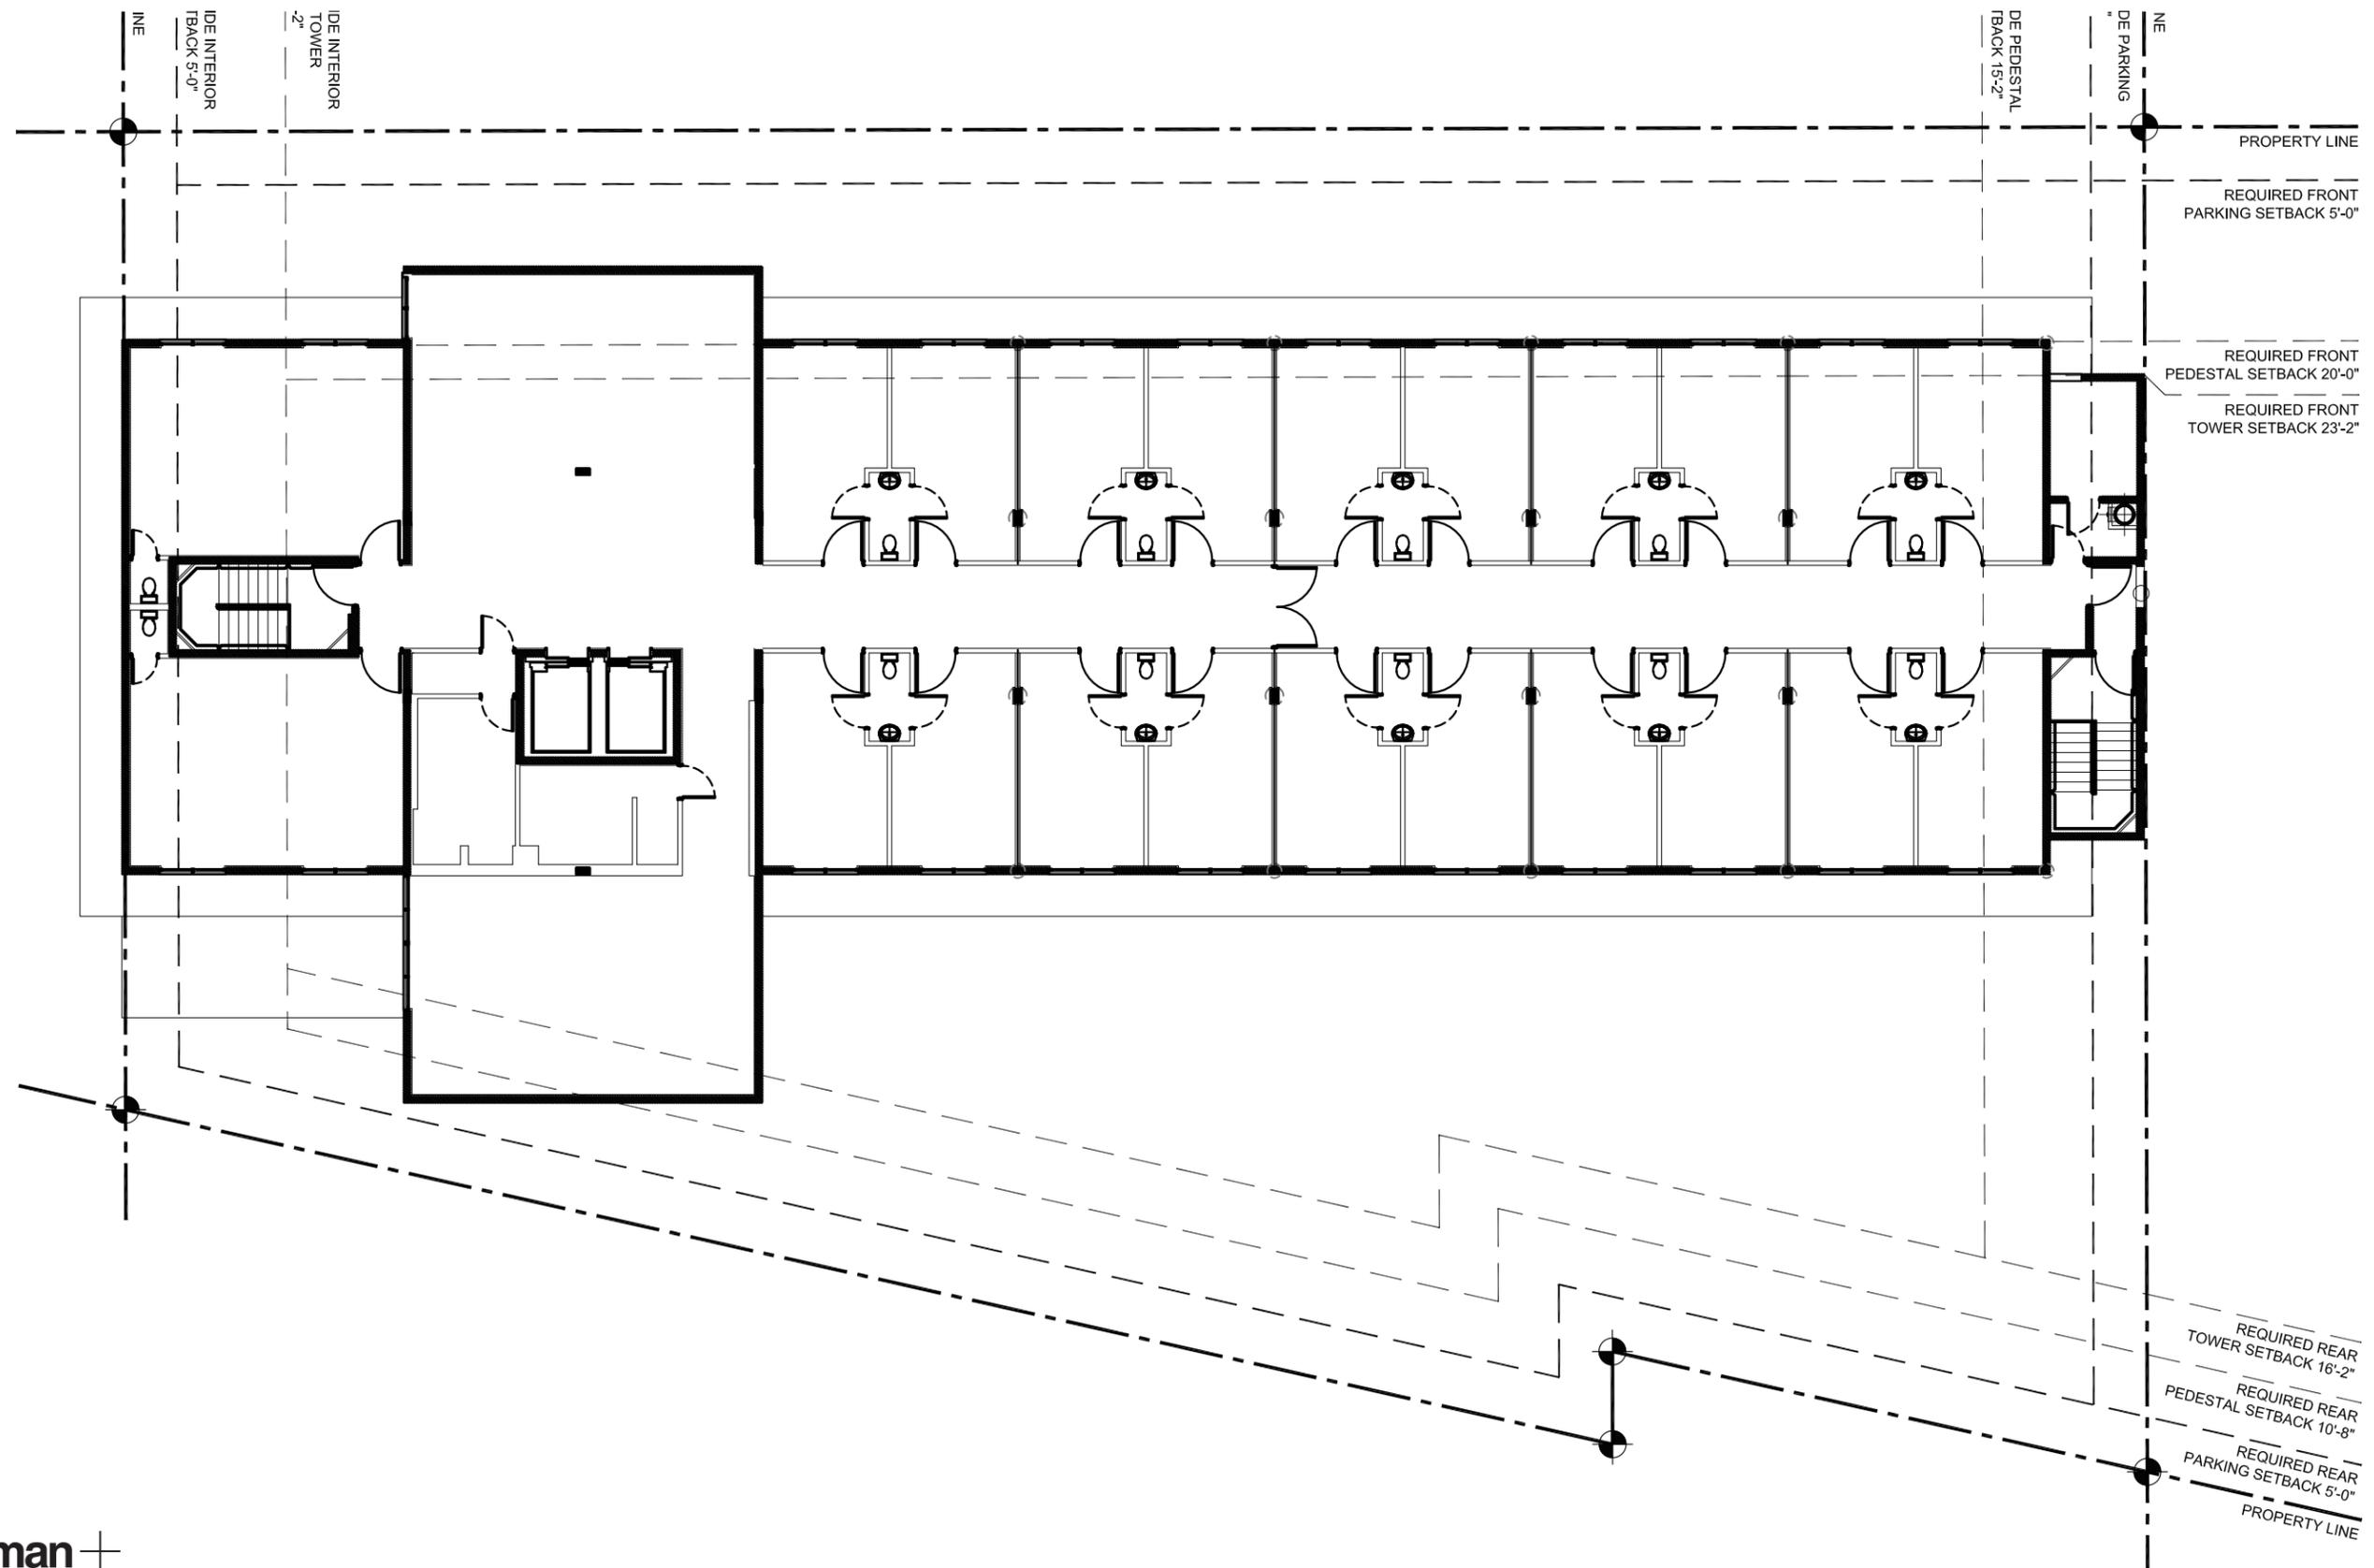


AB-1.05 EXISTING SIXTH FLOOR PLAN

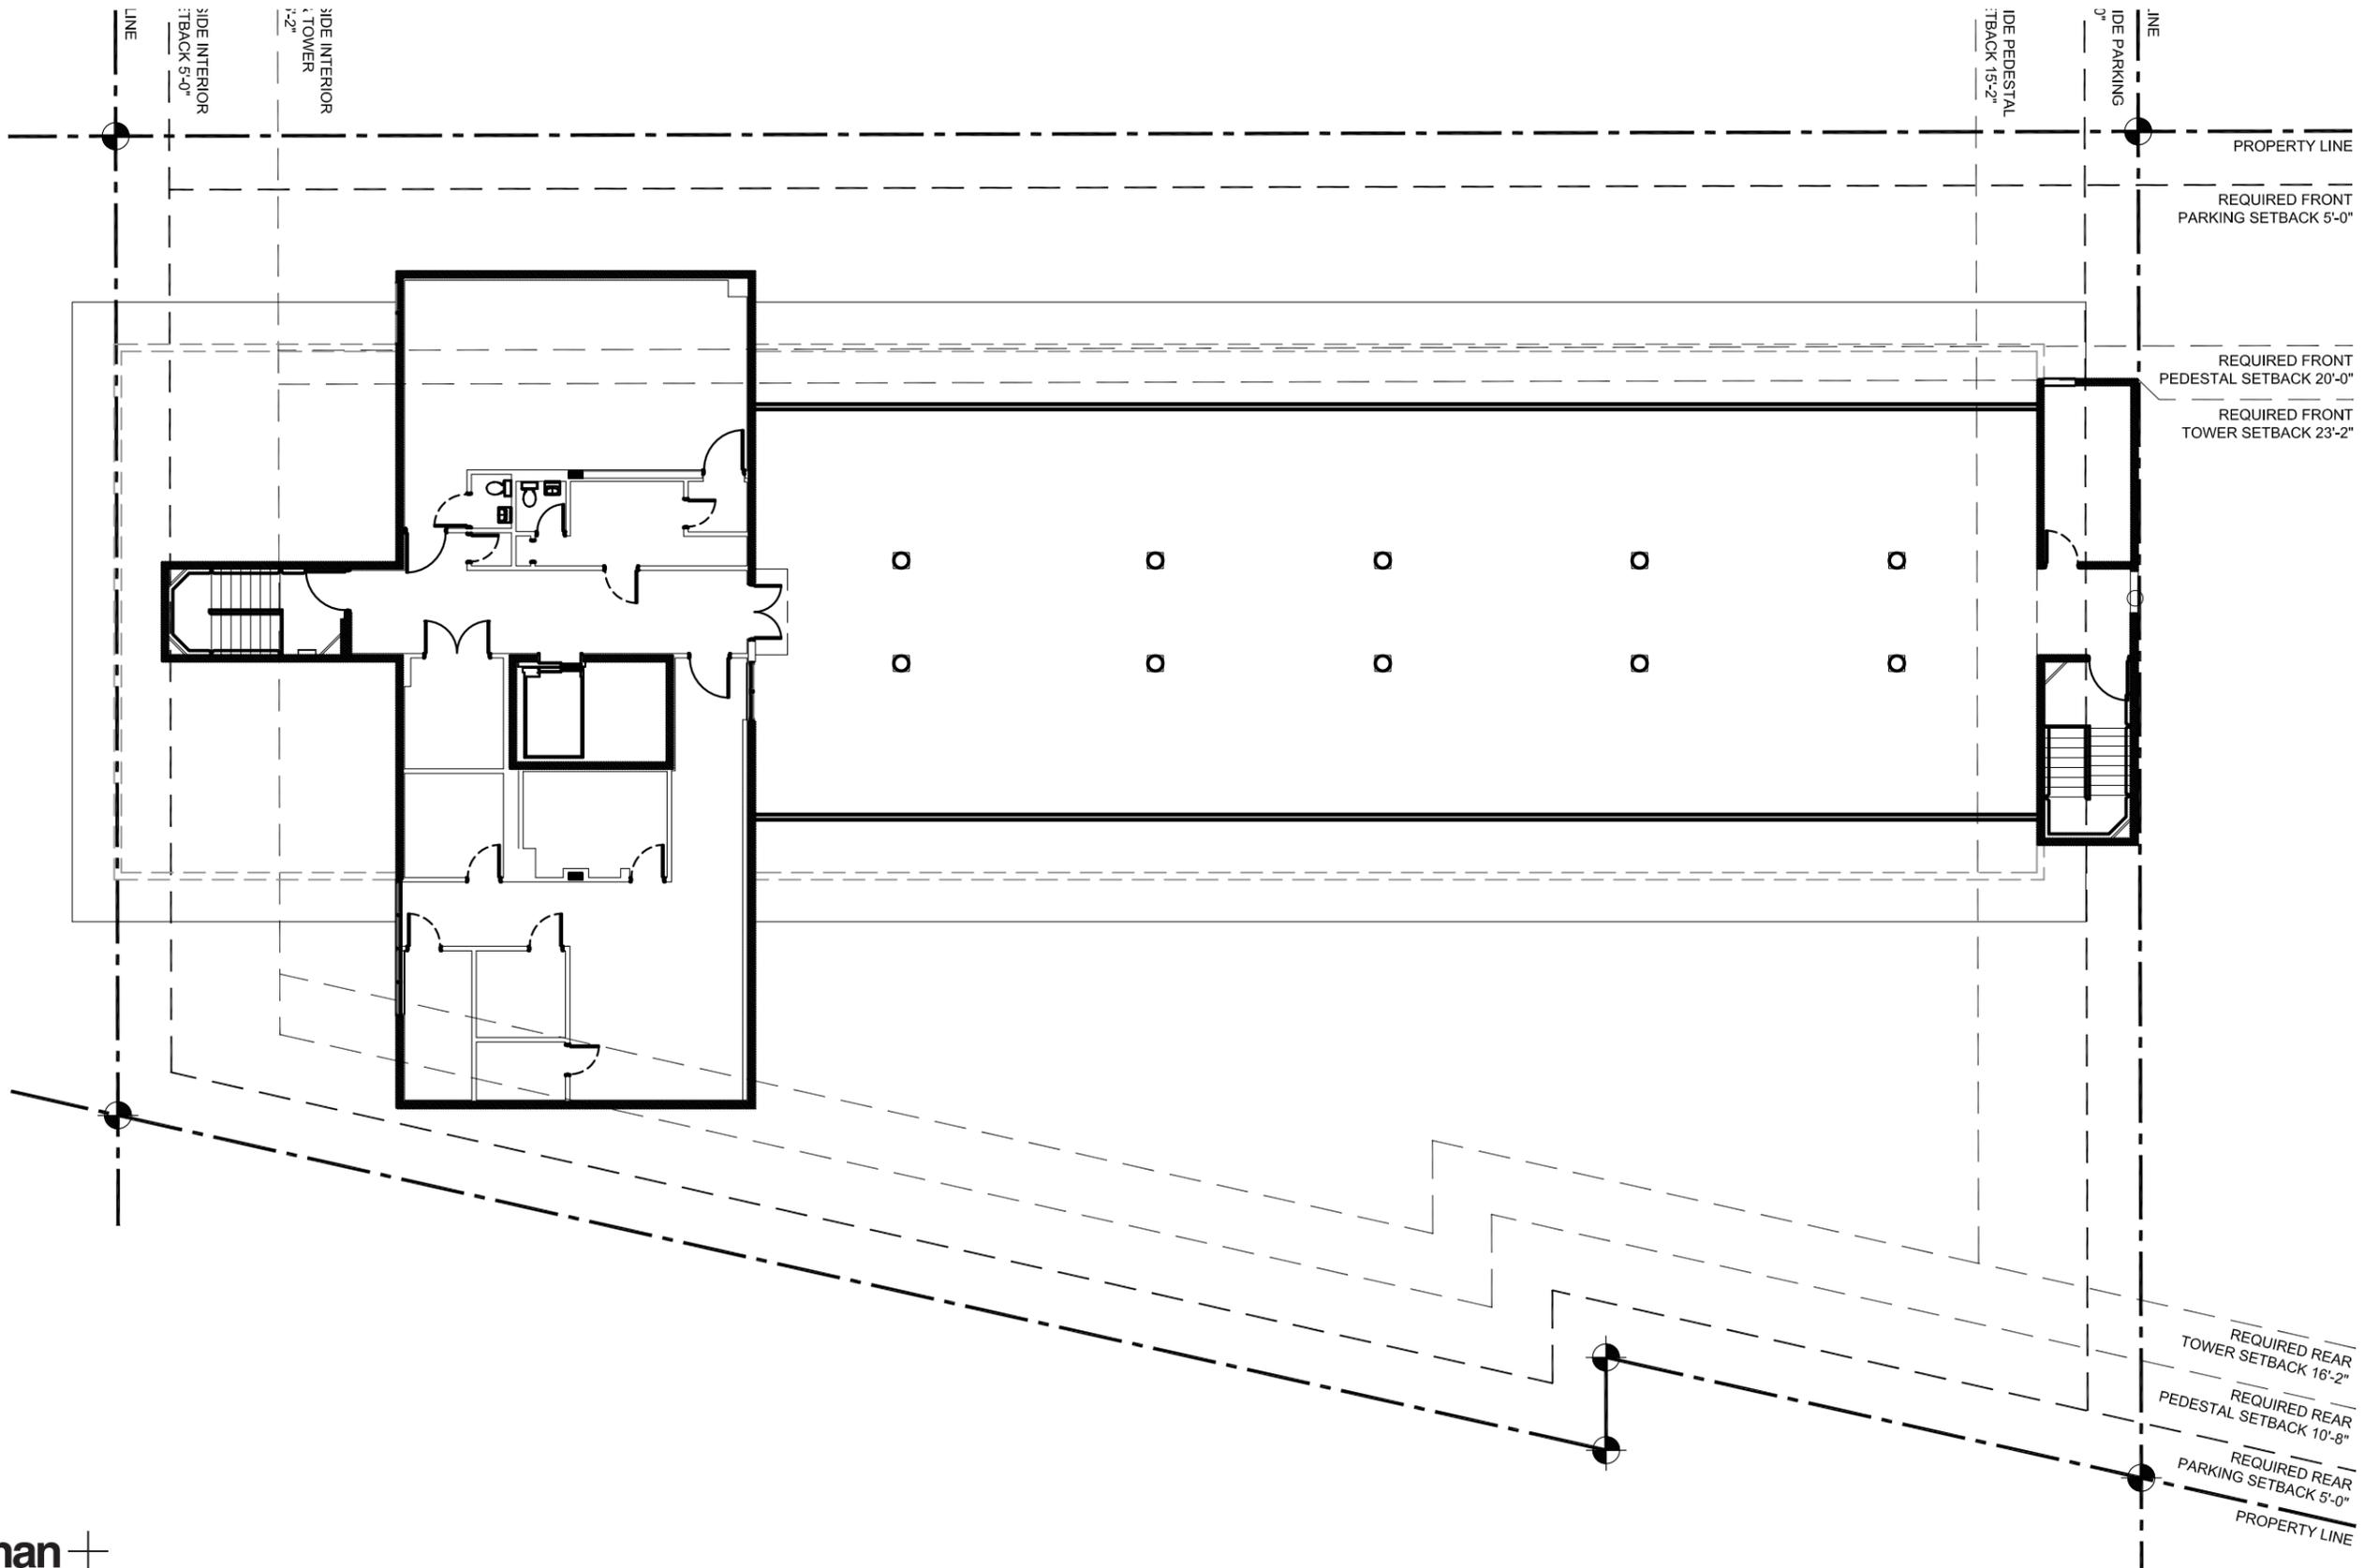


Scale = 1/16" = 1'-0"

AB-1.06 EXISTING ROOF PLAN

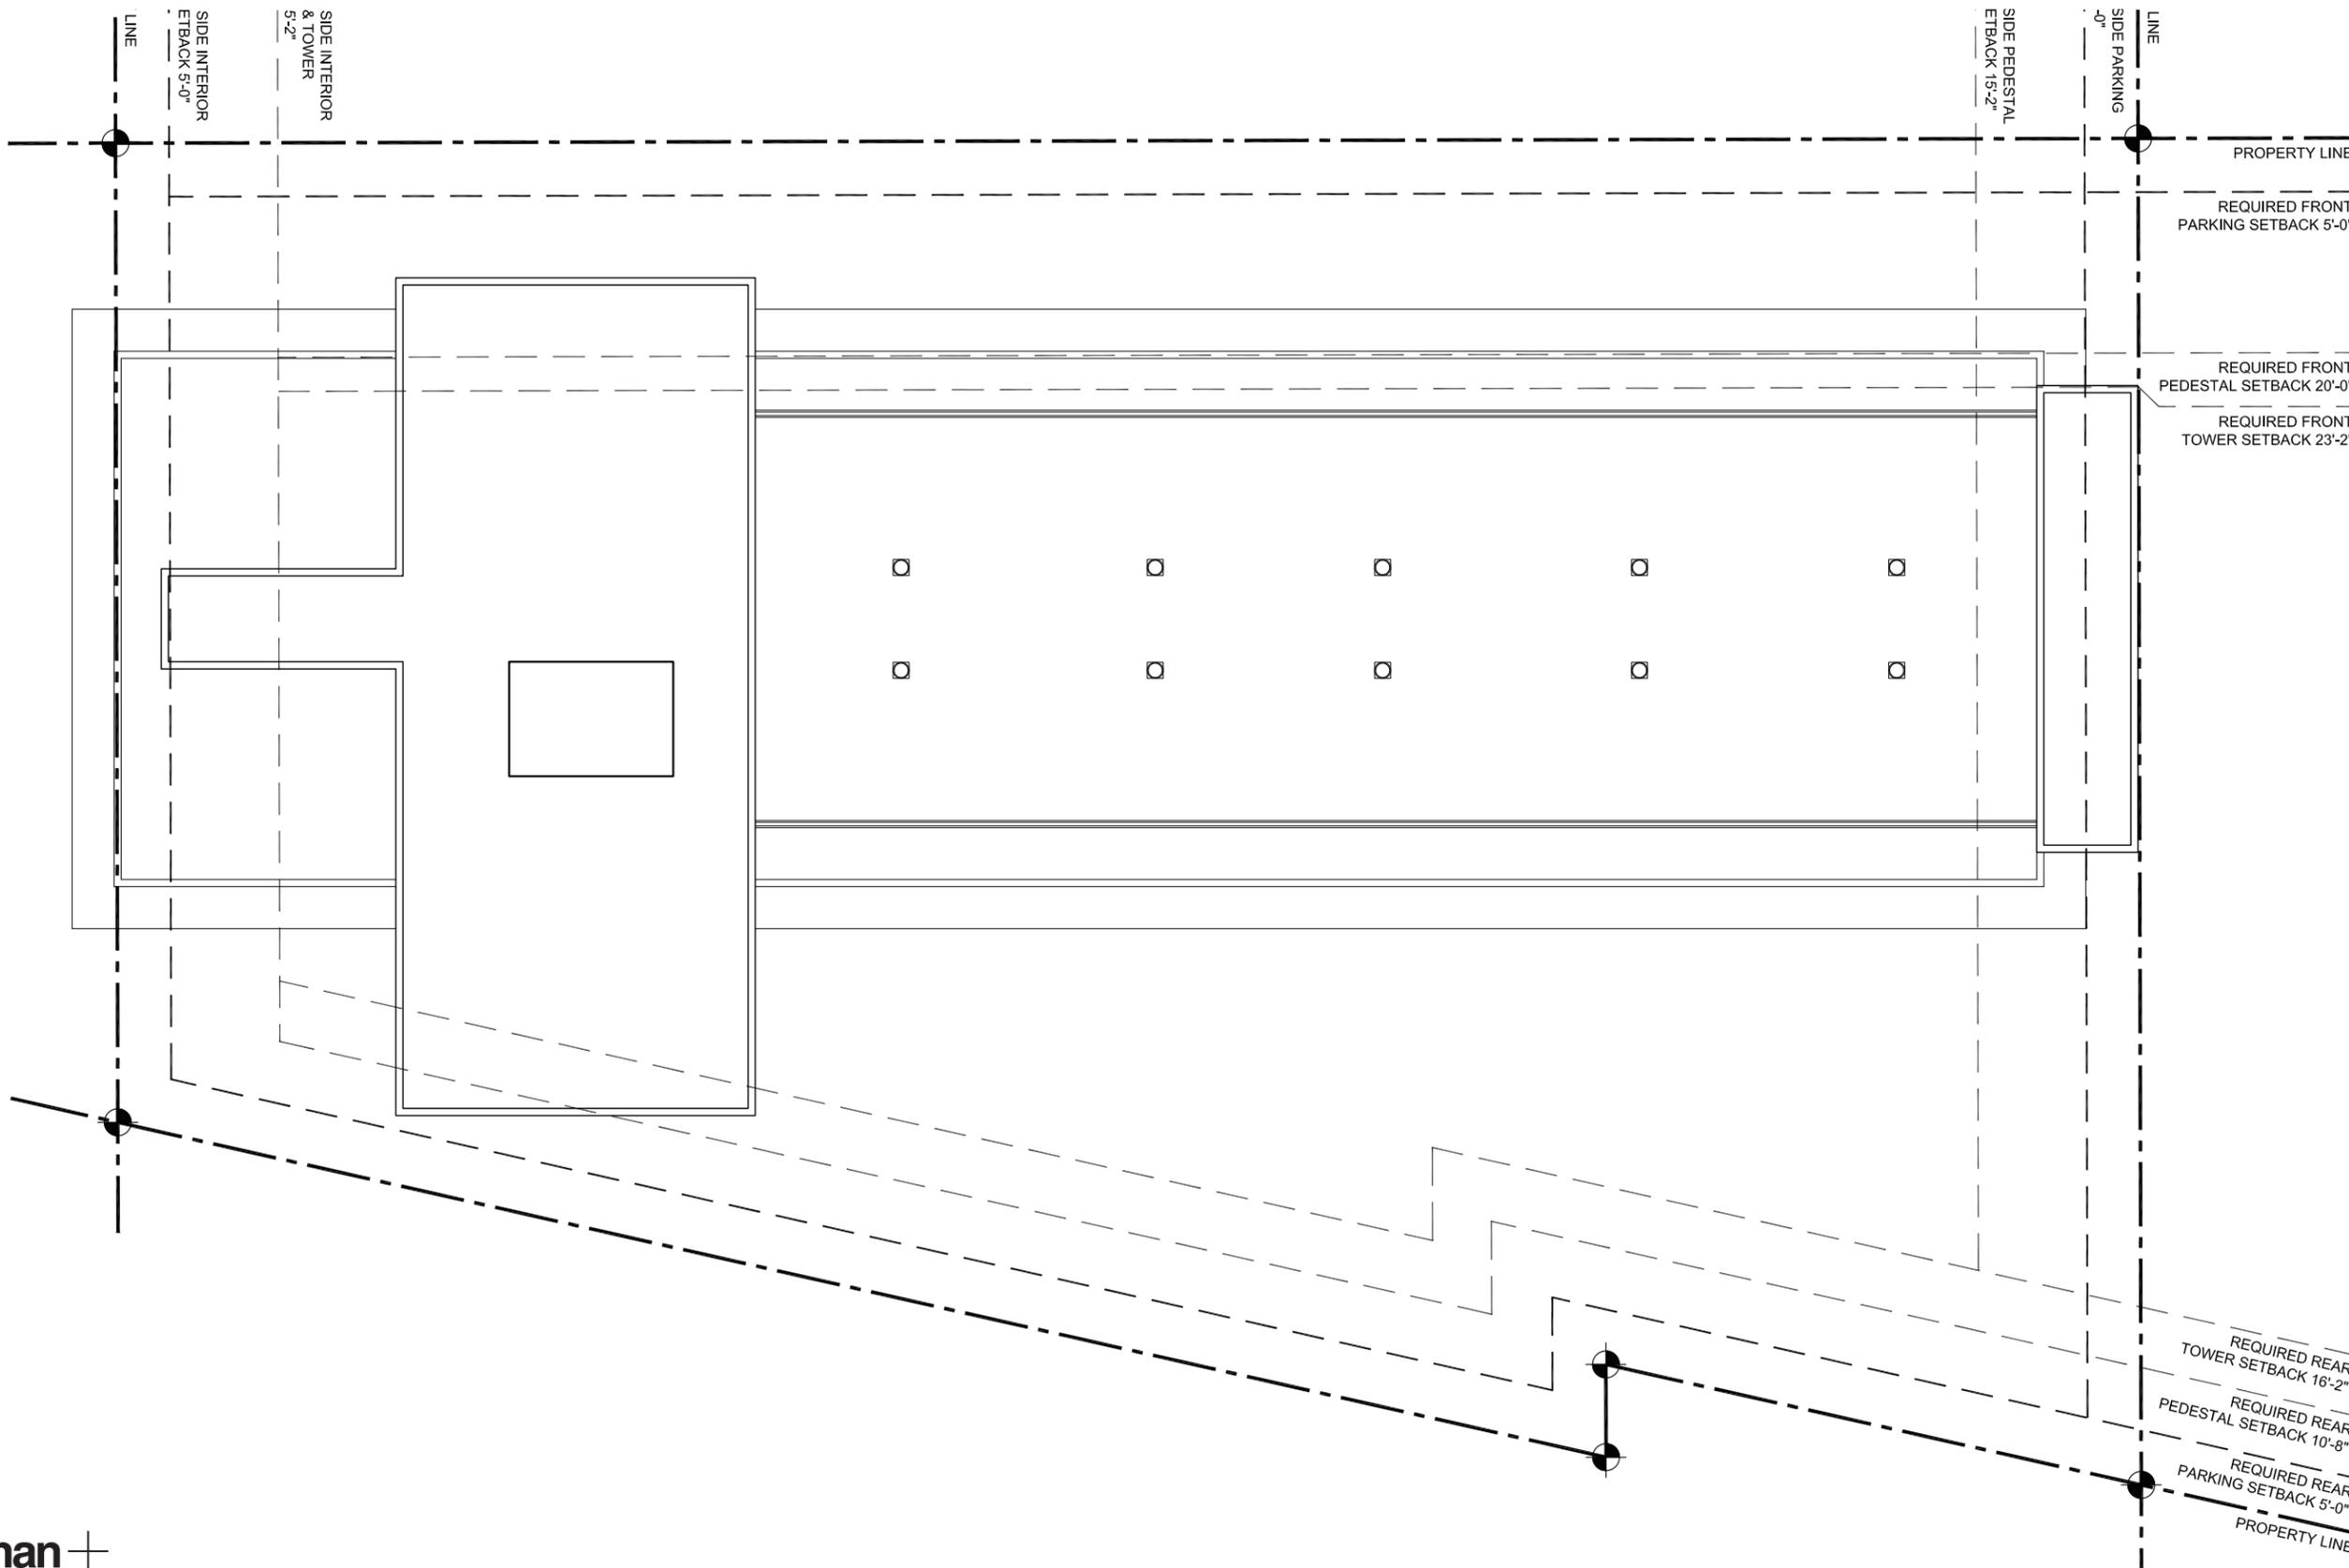

Scale = 1/16" = 1'-0"

AB 2.00 EXISTING EAST & WEST ELEVATIONS

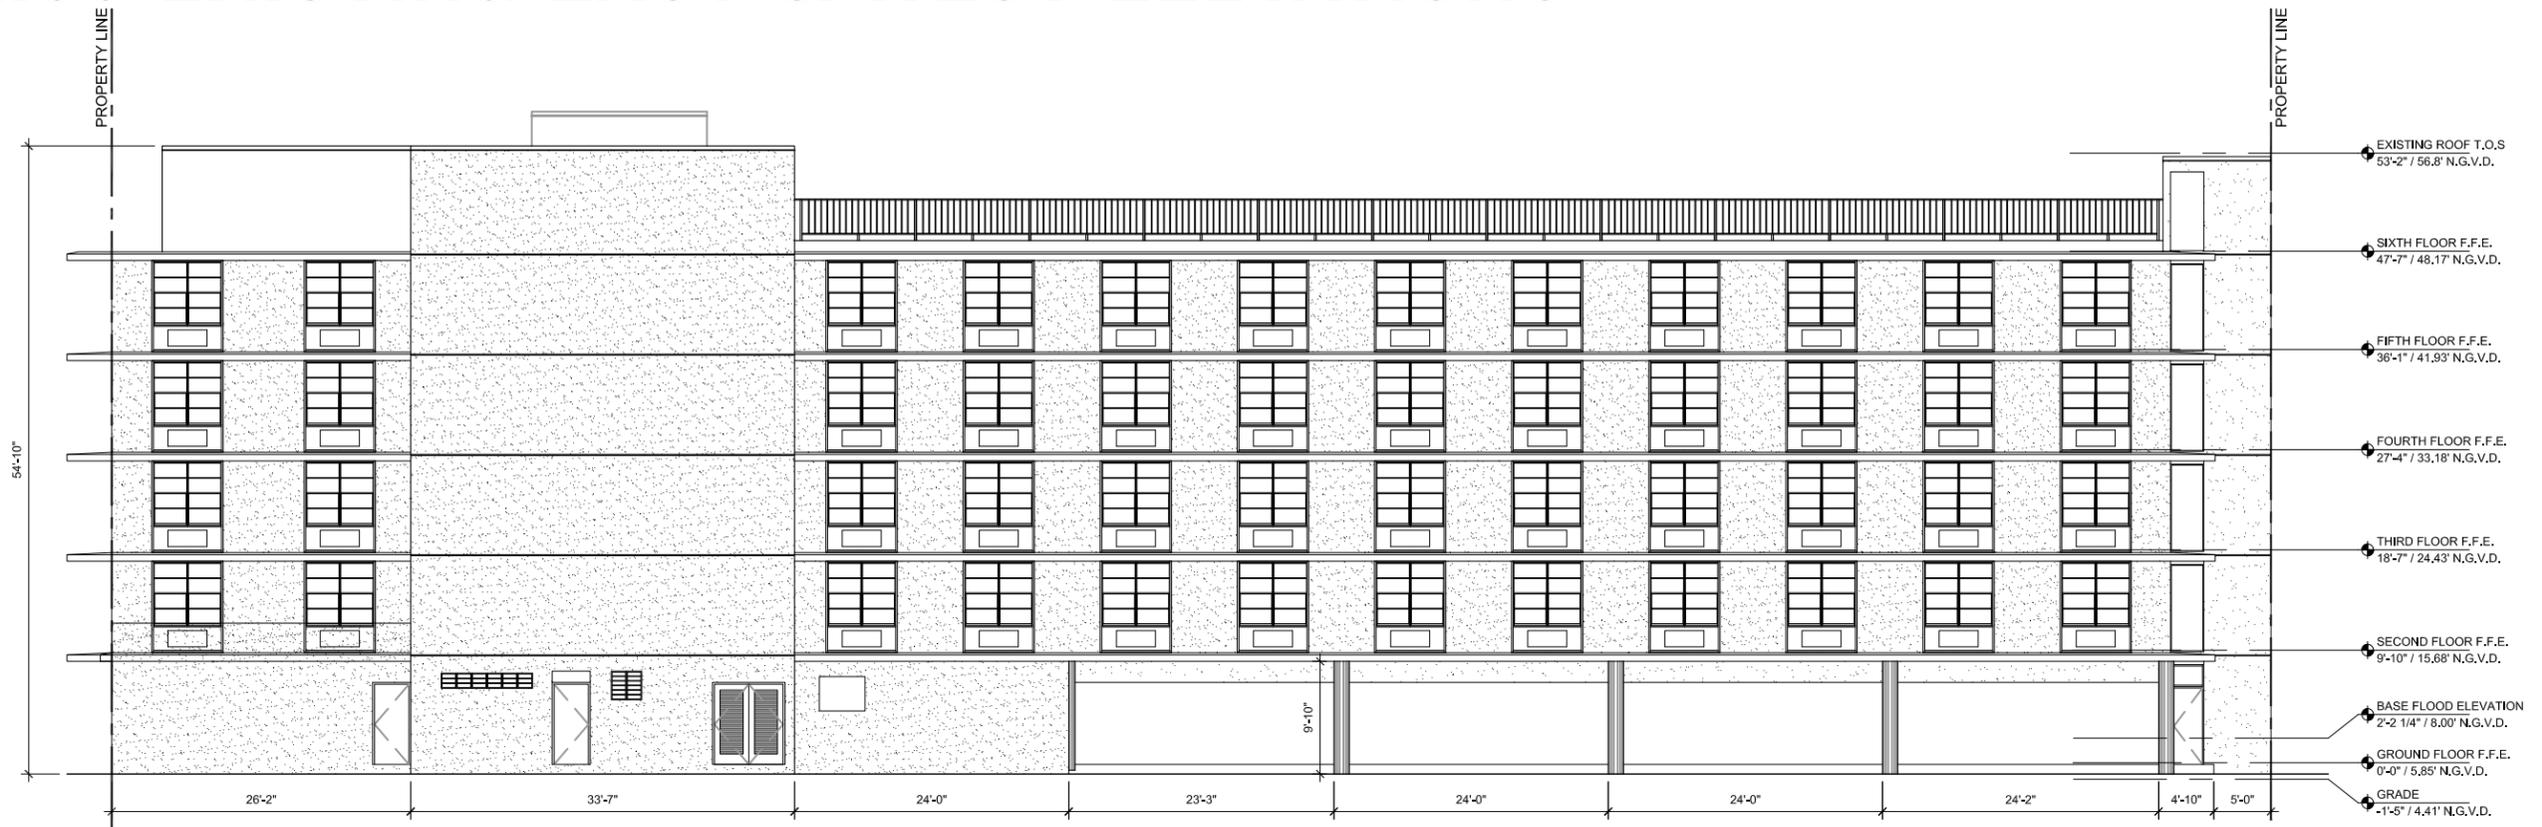


East Elevation




West Elevation

Scale = 1/16" = 1'-0"

AB 2.01 EXISTING NORTH & SOUTH ELEVATIONS

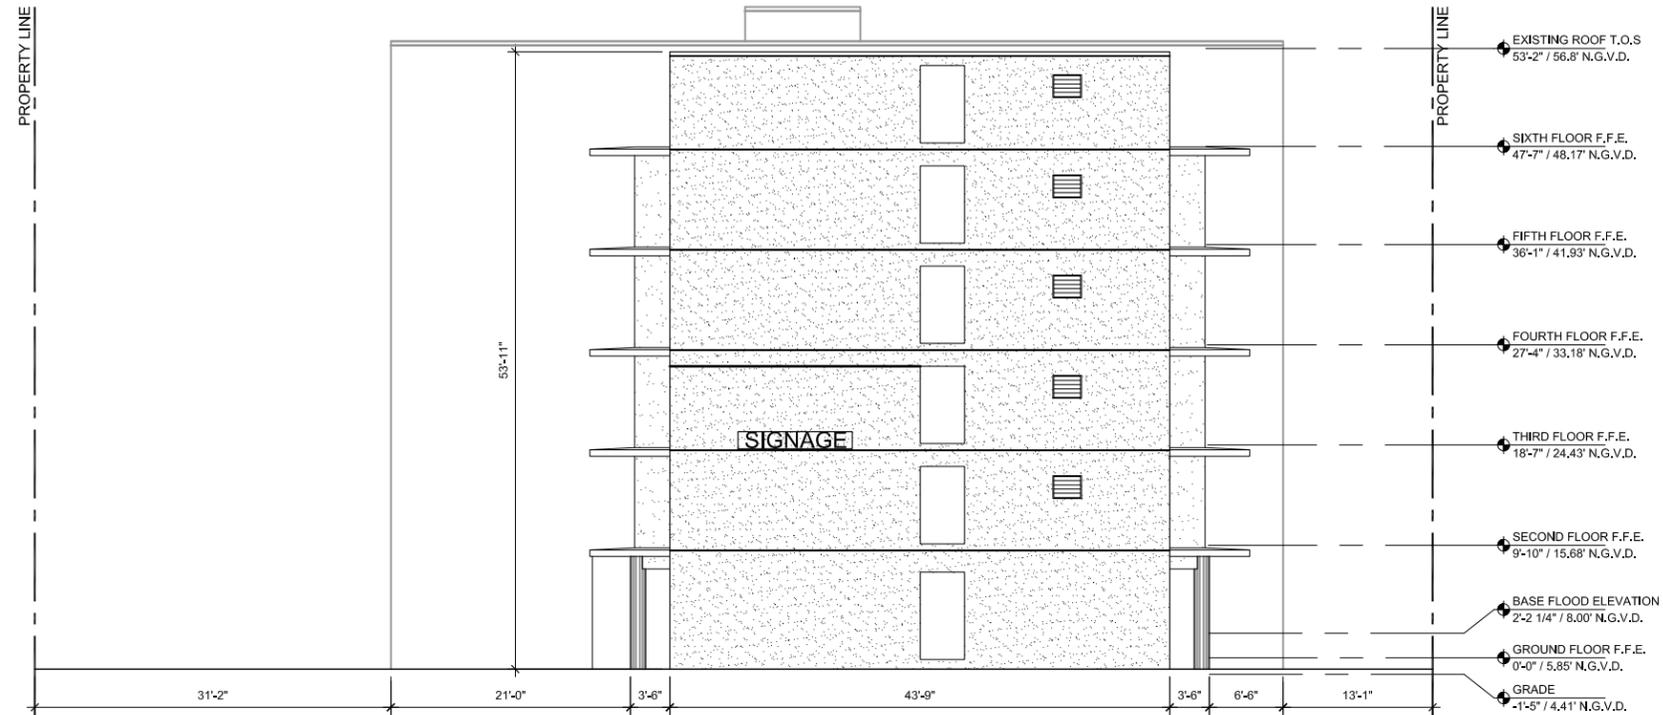


North Elevation

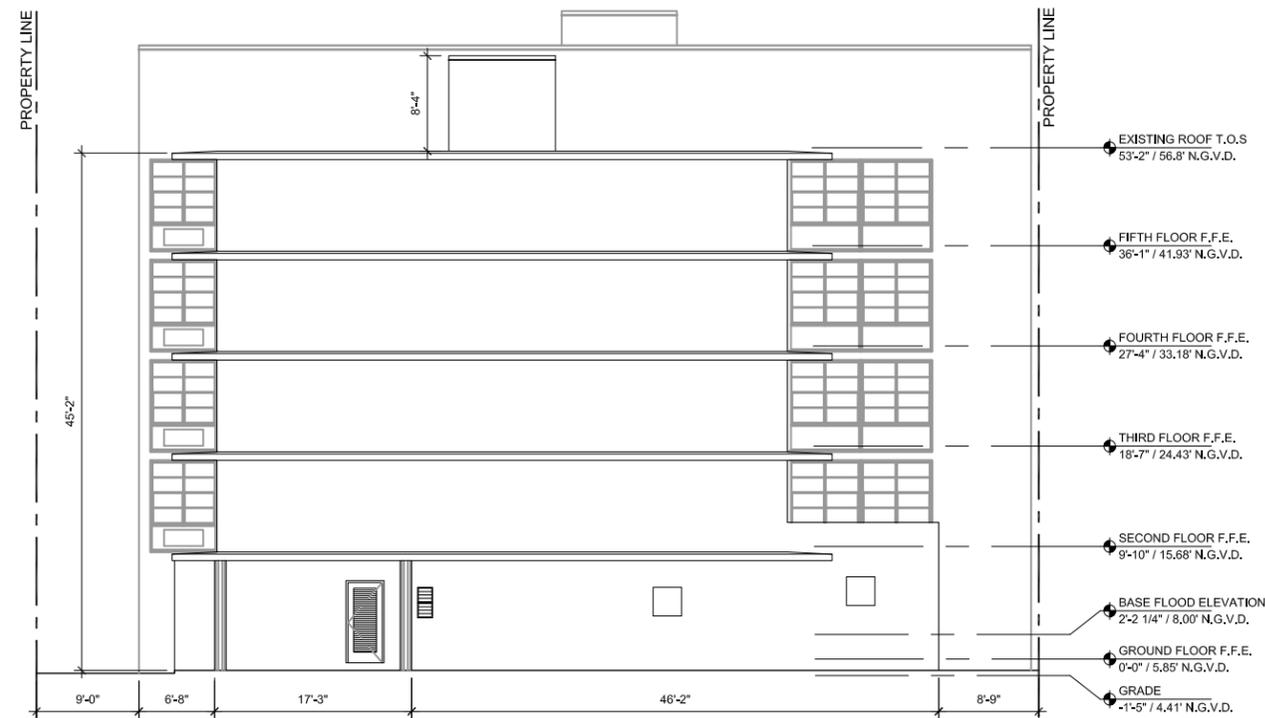


South Elevation

D 1.01 SECOND FLOOR DEMOLITION PLAN

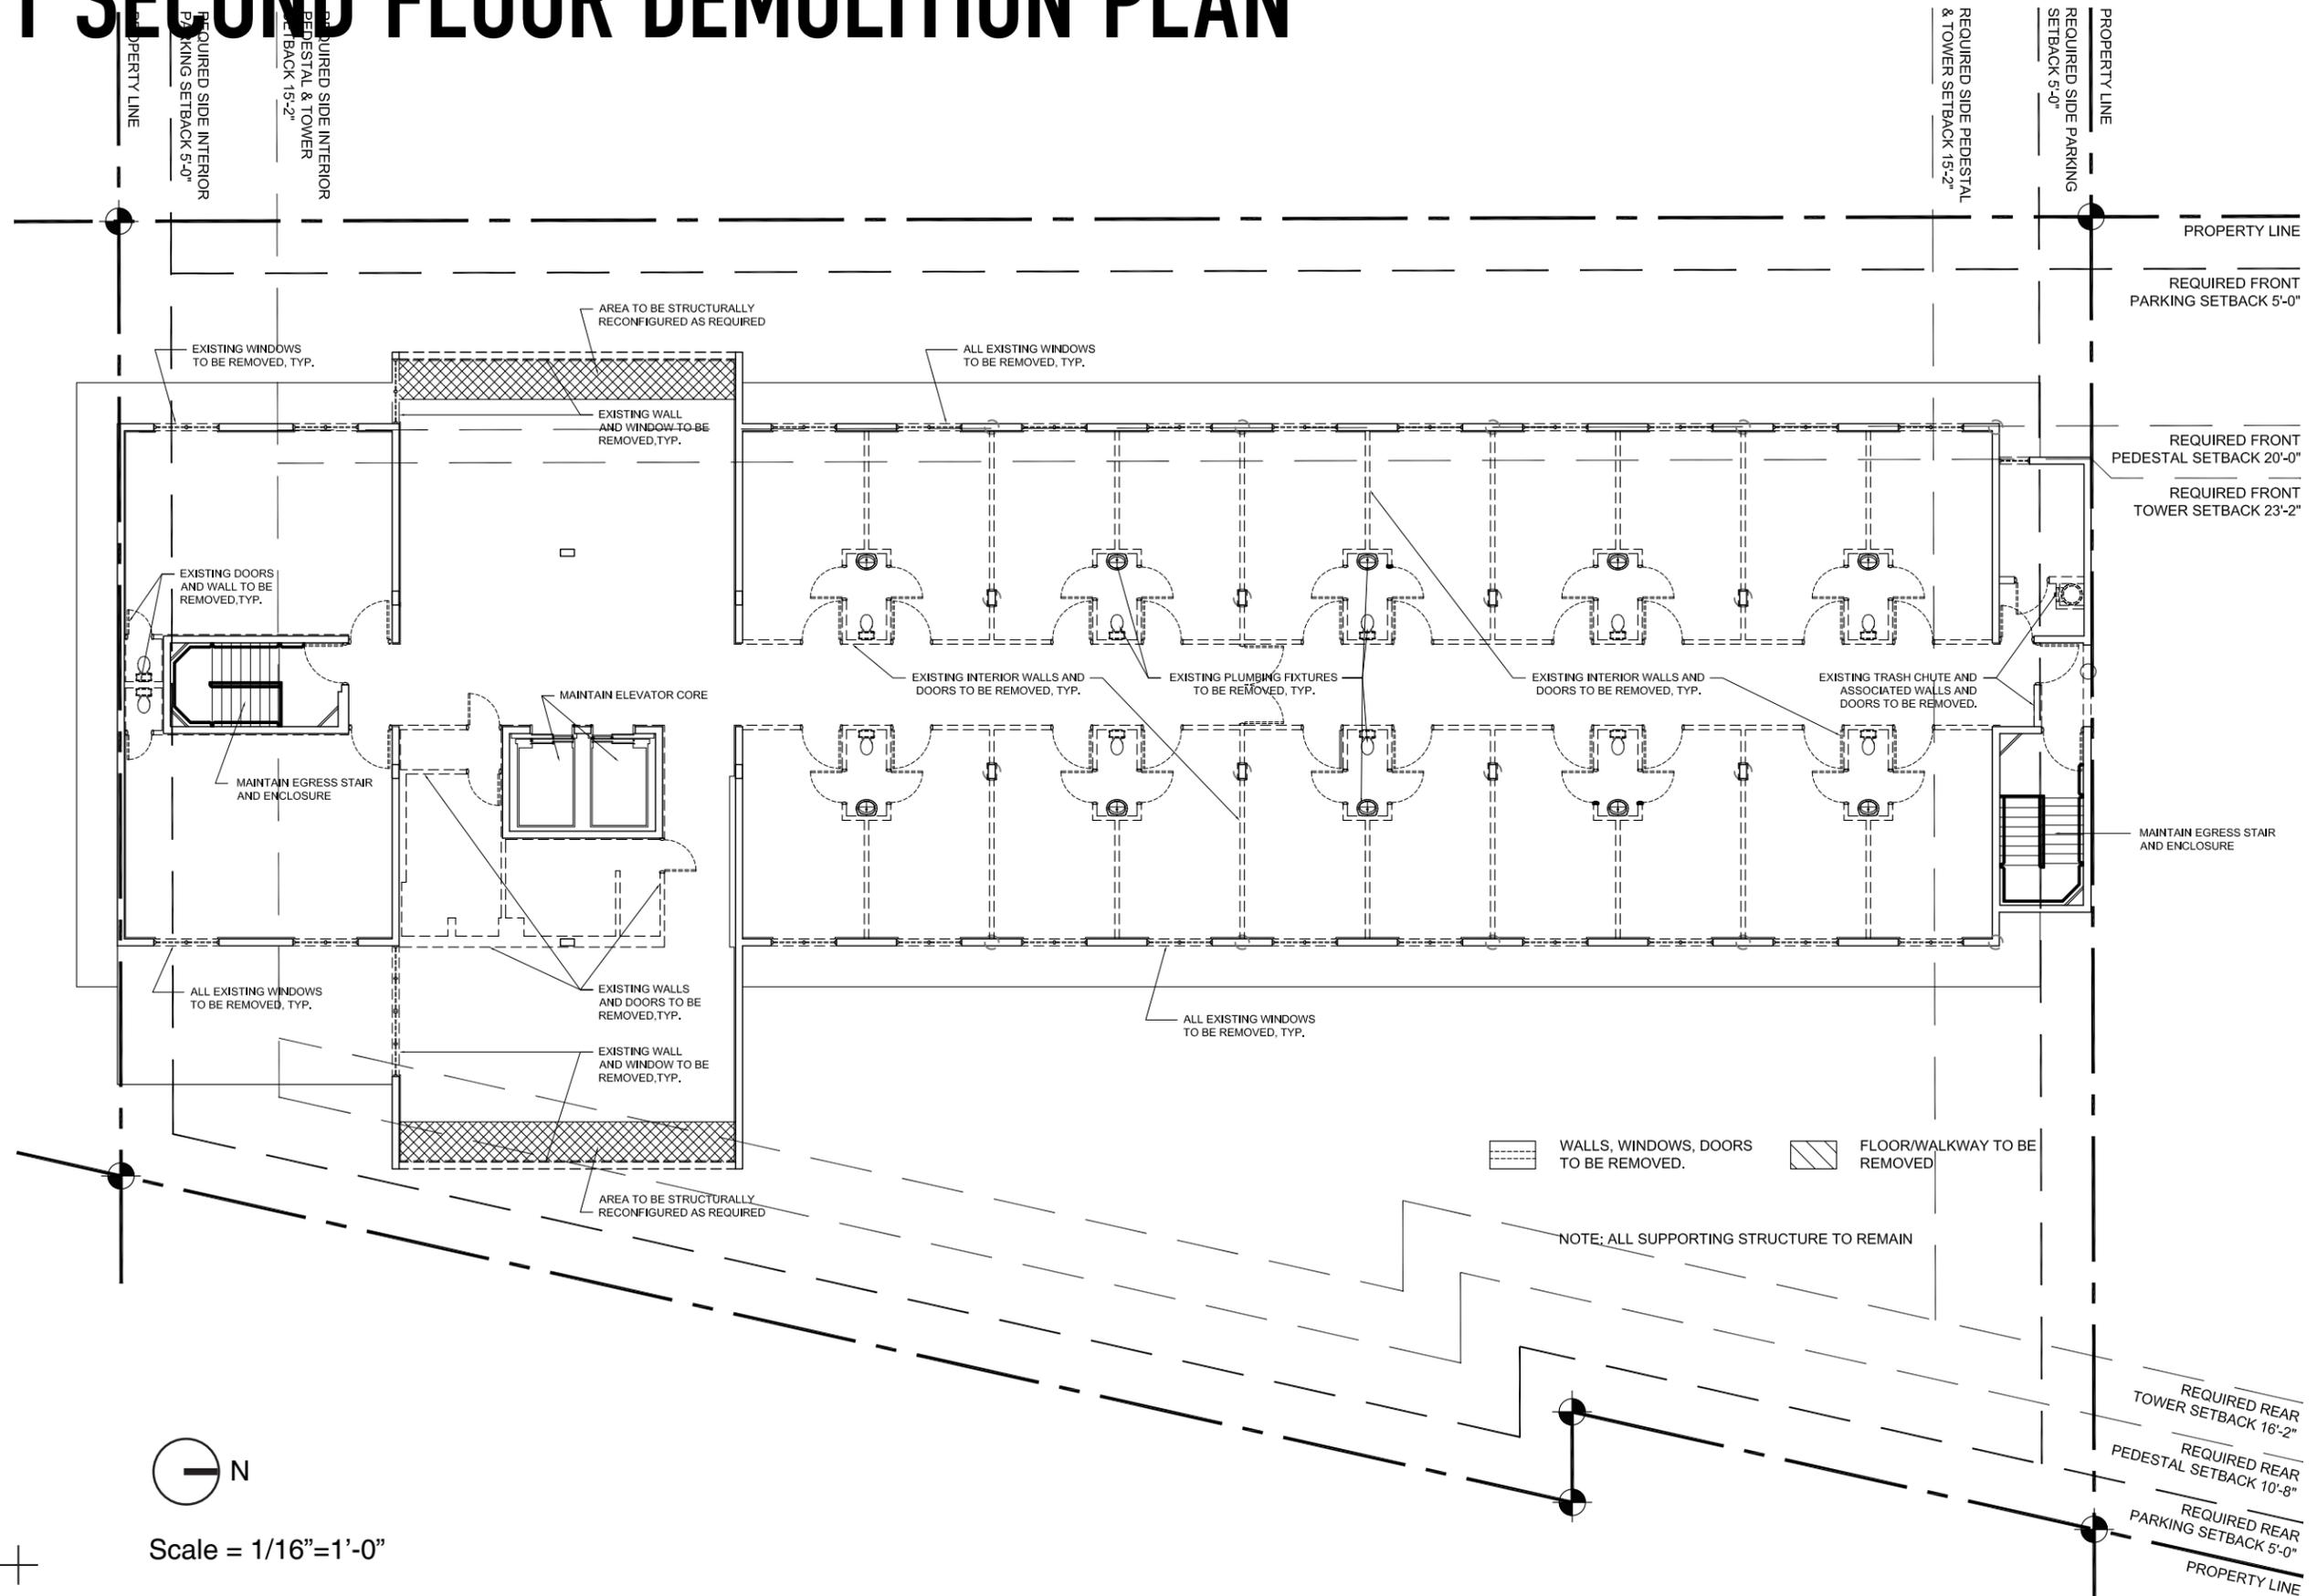


Scale = 1/16" = 1'-0"

D 1.02 THIRD FLOOR DEMOLITION PLAN

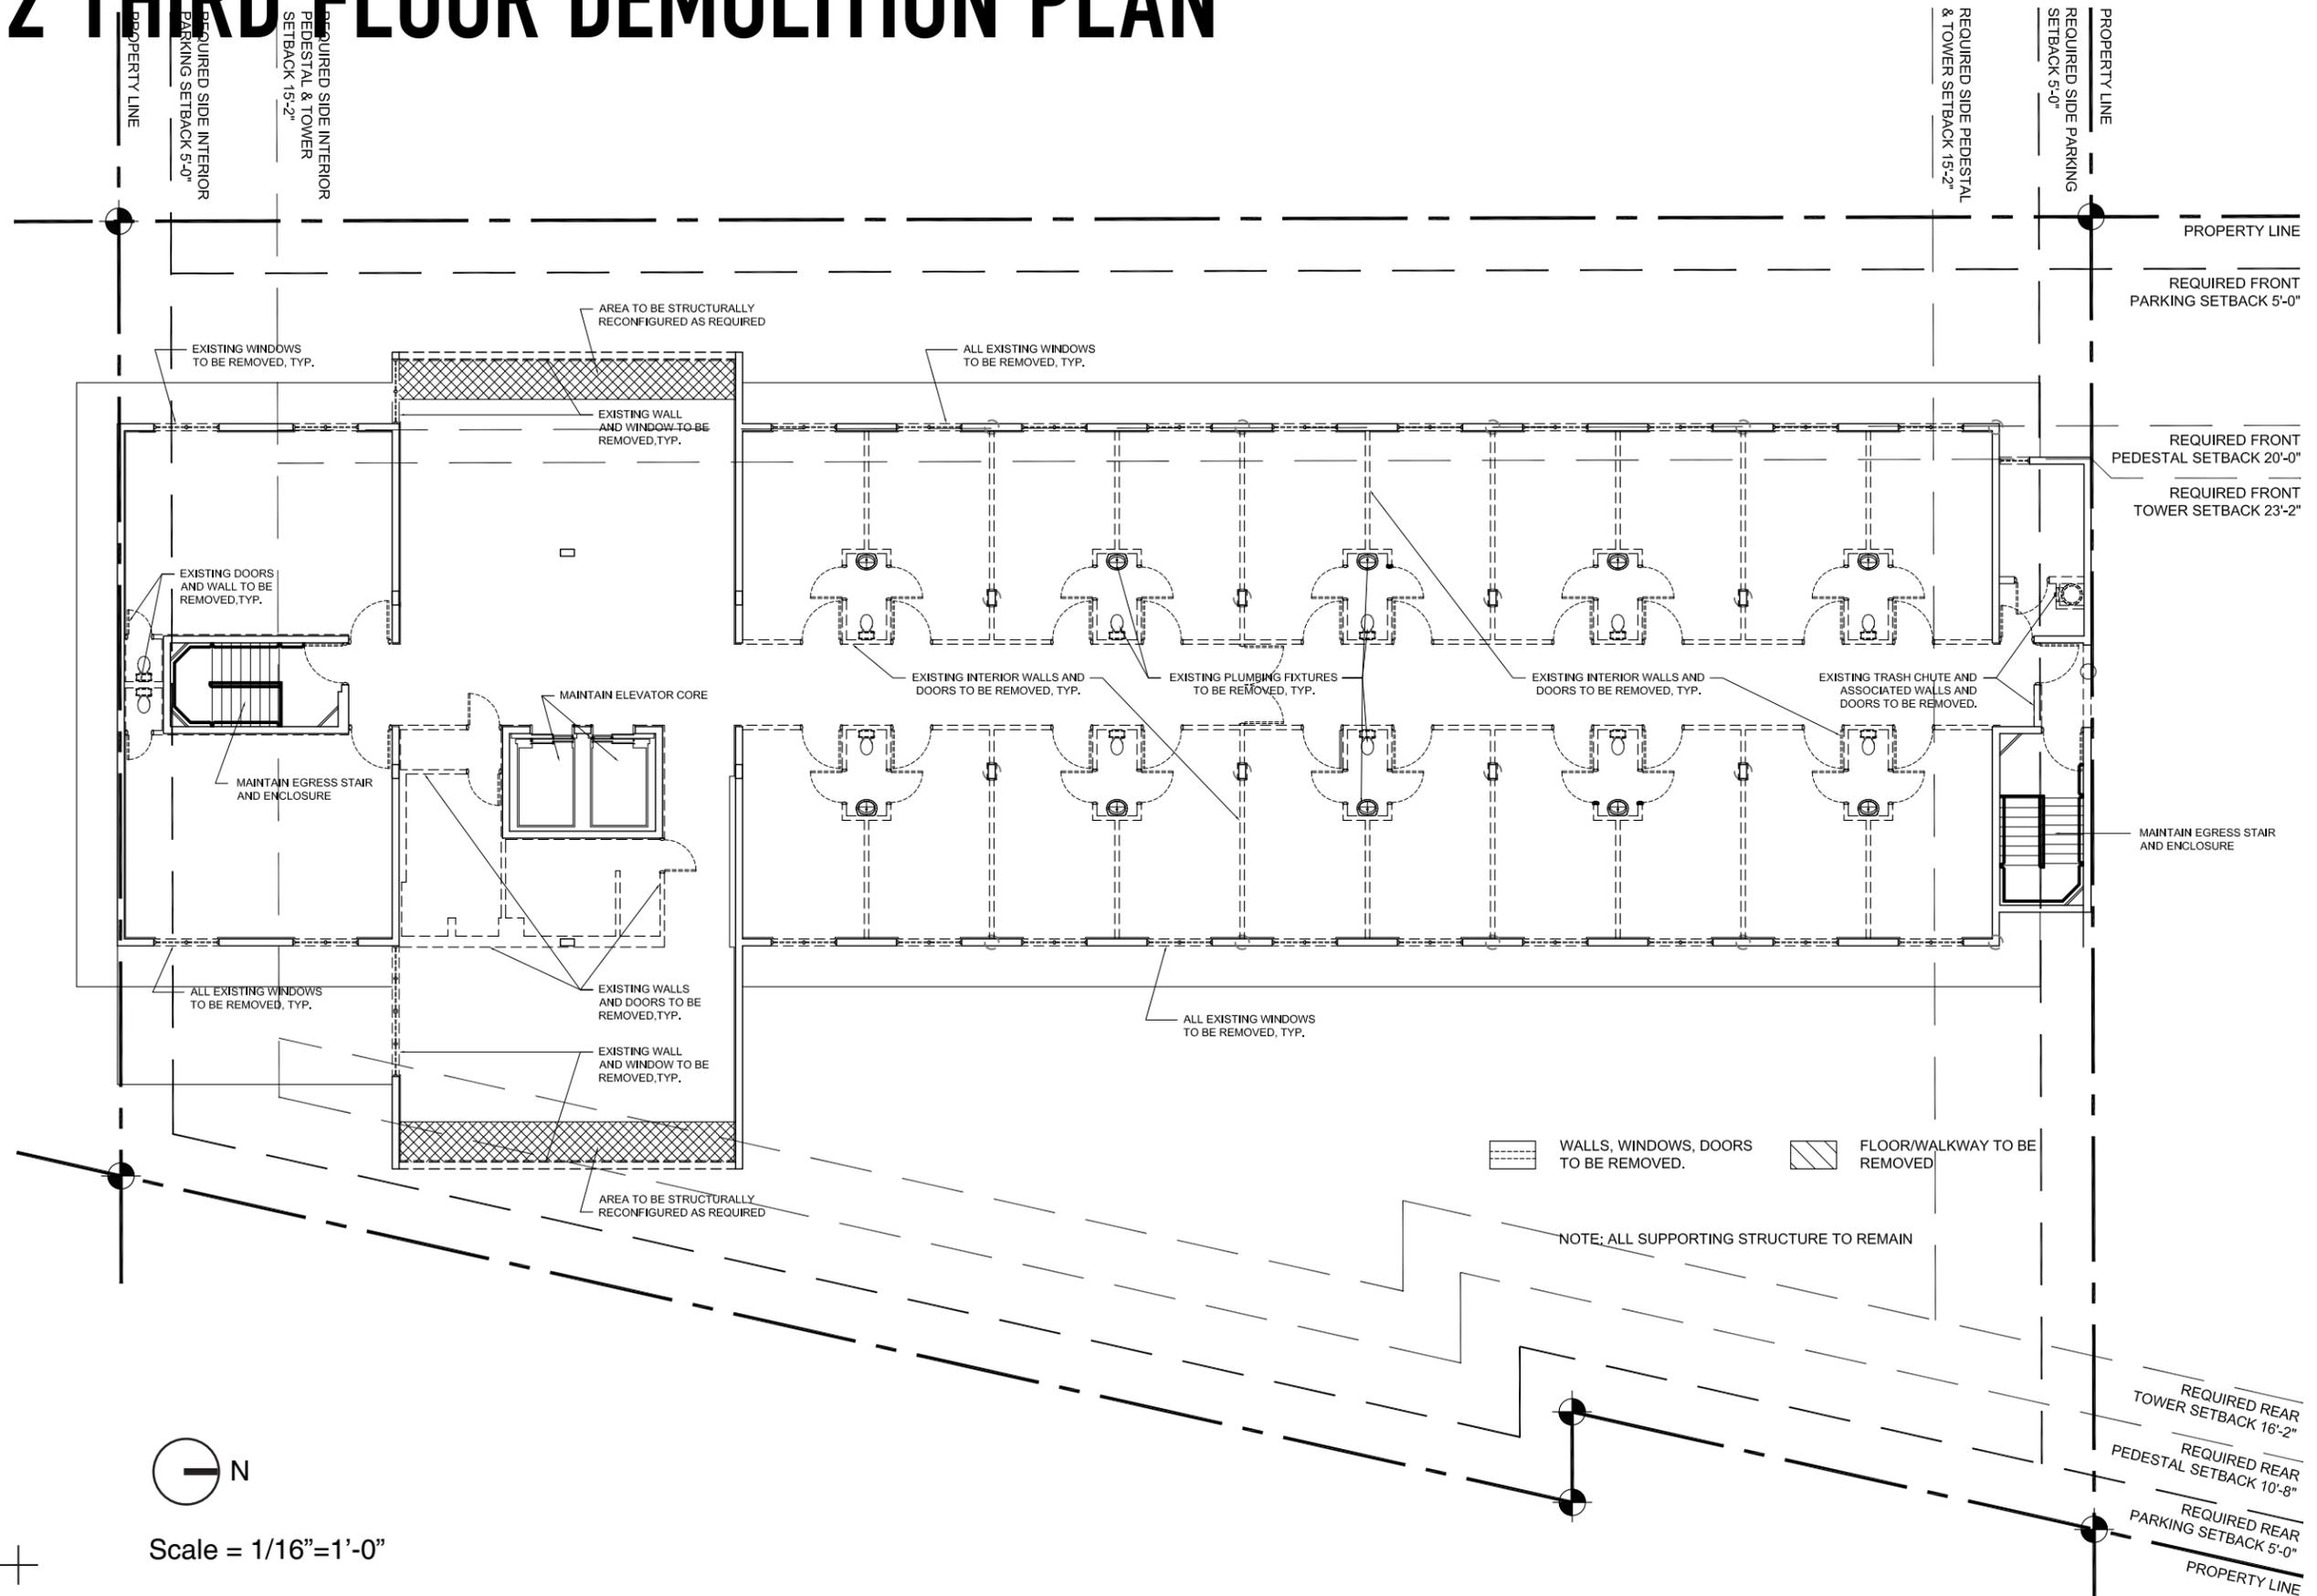


Scale = 1/16" = 1'-0"

D 1.03 FOURTH FLOOR DEMOLITION PLAN

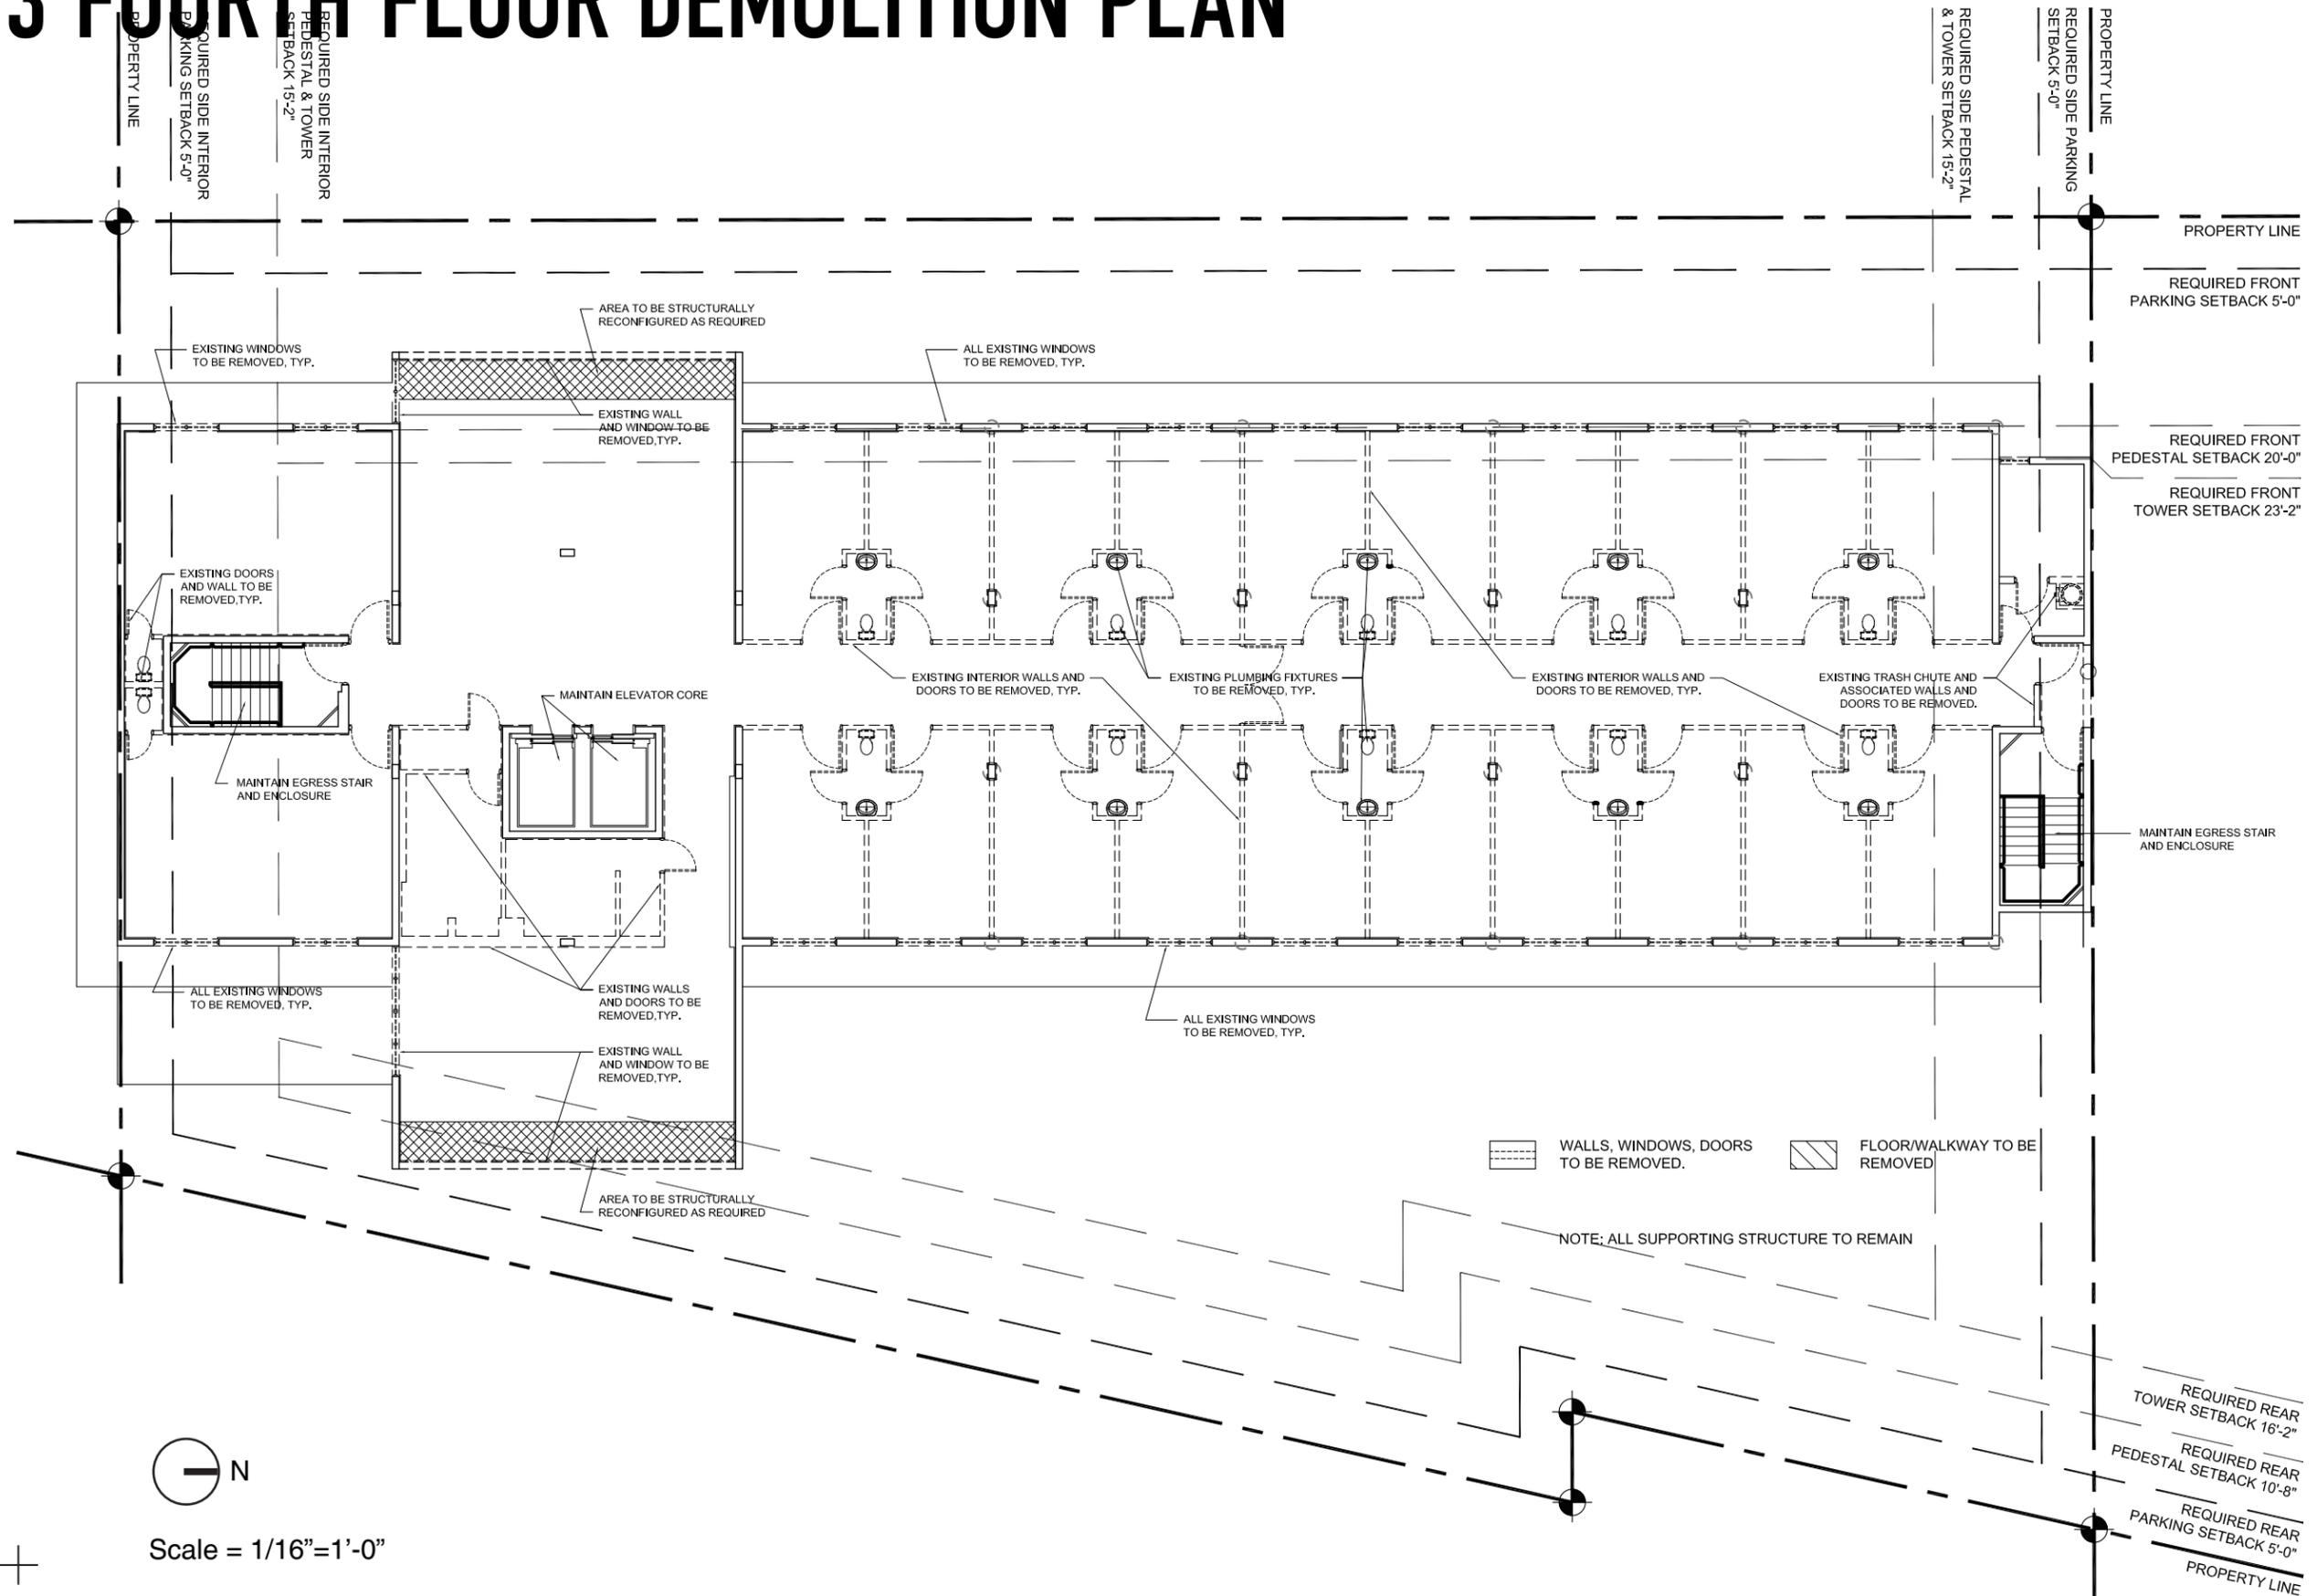

Scale = 1/16" = 1'-0"

D 1.05 ROOF DEMOLITION PLAN

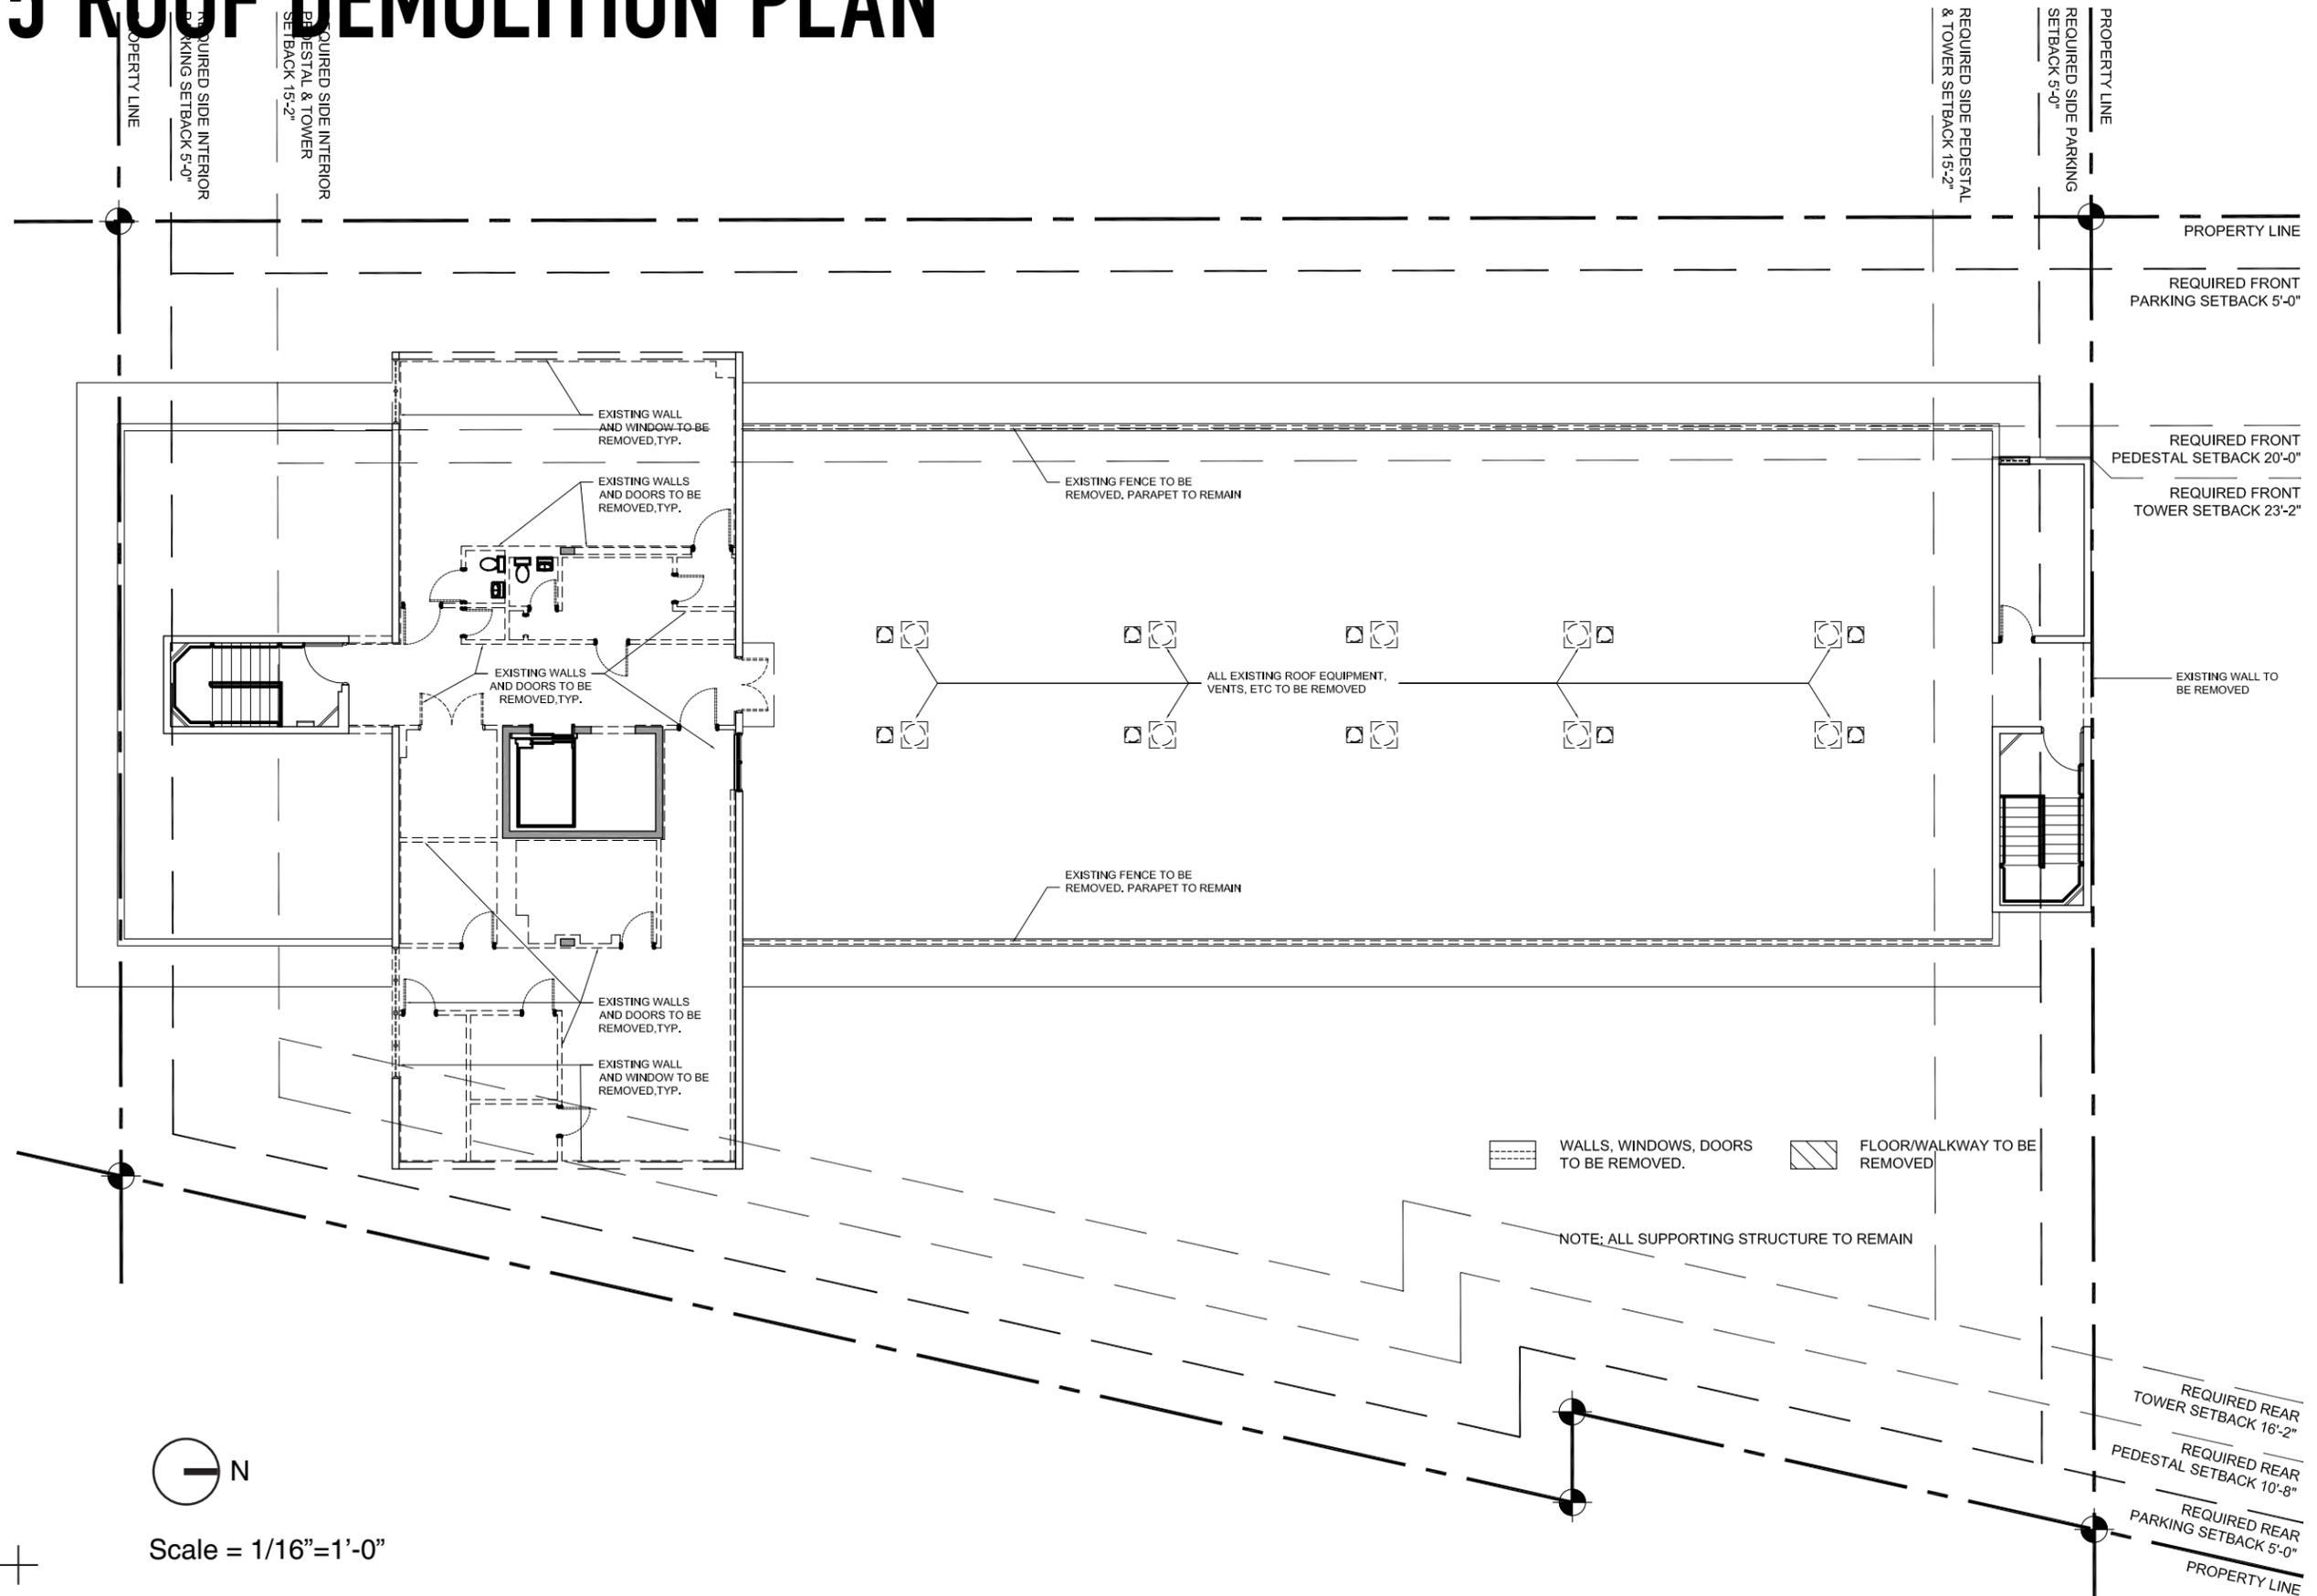

Scale = 1/16" = 1'-0"

D 2.00 EAST AND WEST DEMOLITION ELEVATIONS



D 2.01 NORTH AND SOUTH DEMOLITION ELEVATIONS

