


UNIT SIZE DIAGRAM - FIRST FLOOR  
LOT SIZE: 58,906sf


ALLOWED UNIT SIZE: 29,453sf (50%)

PROPOSED UNIT SIZE:  
FIRST FLOOR: 14,298sf  
SECOND FLOOR: 10,503sf  
SUBTOTAL: 24,801sf (42.10%)

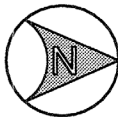

UNIT SIZE first floor plan

SCALE: 1/32" = 1'-0"

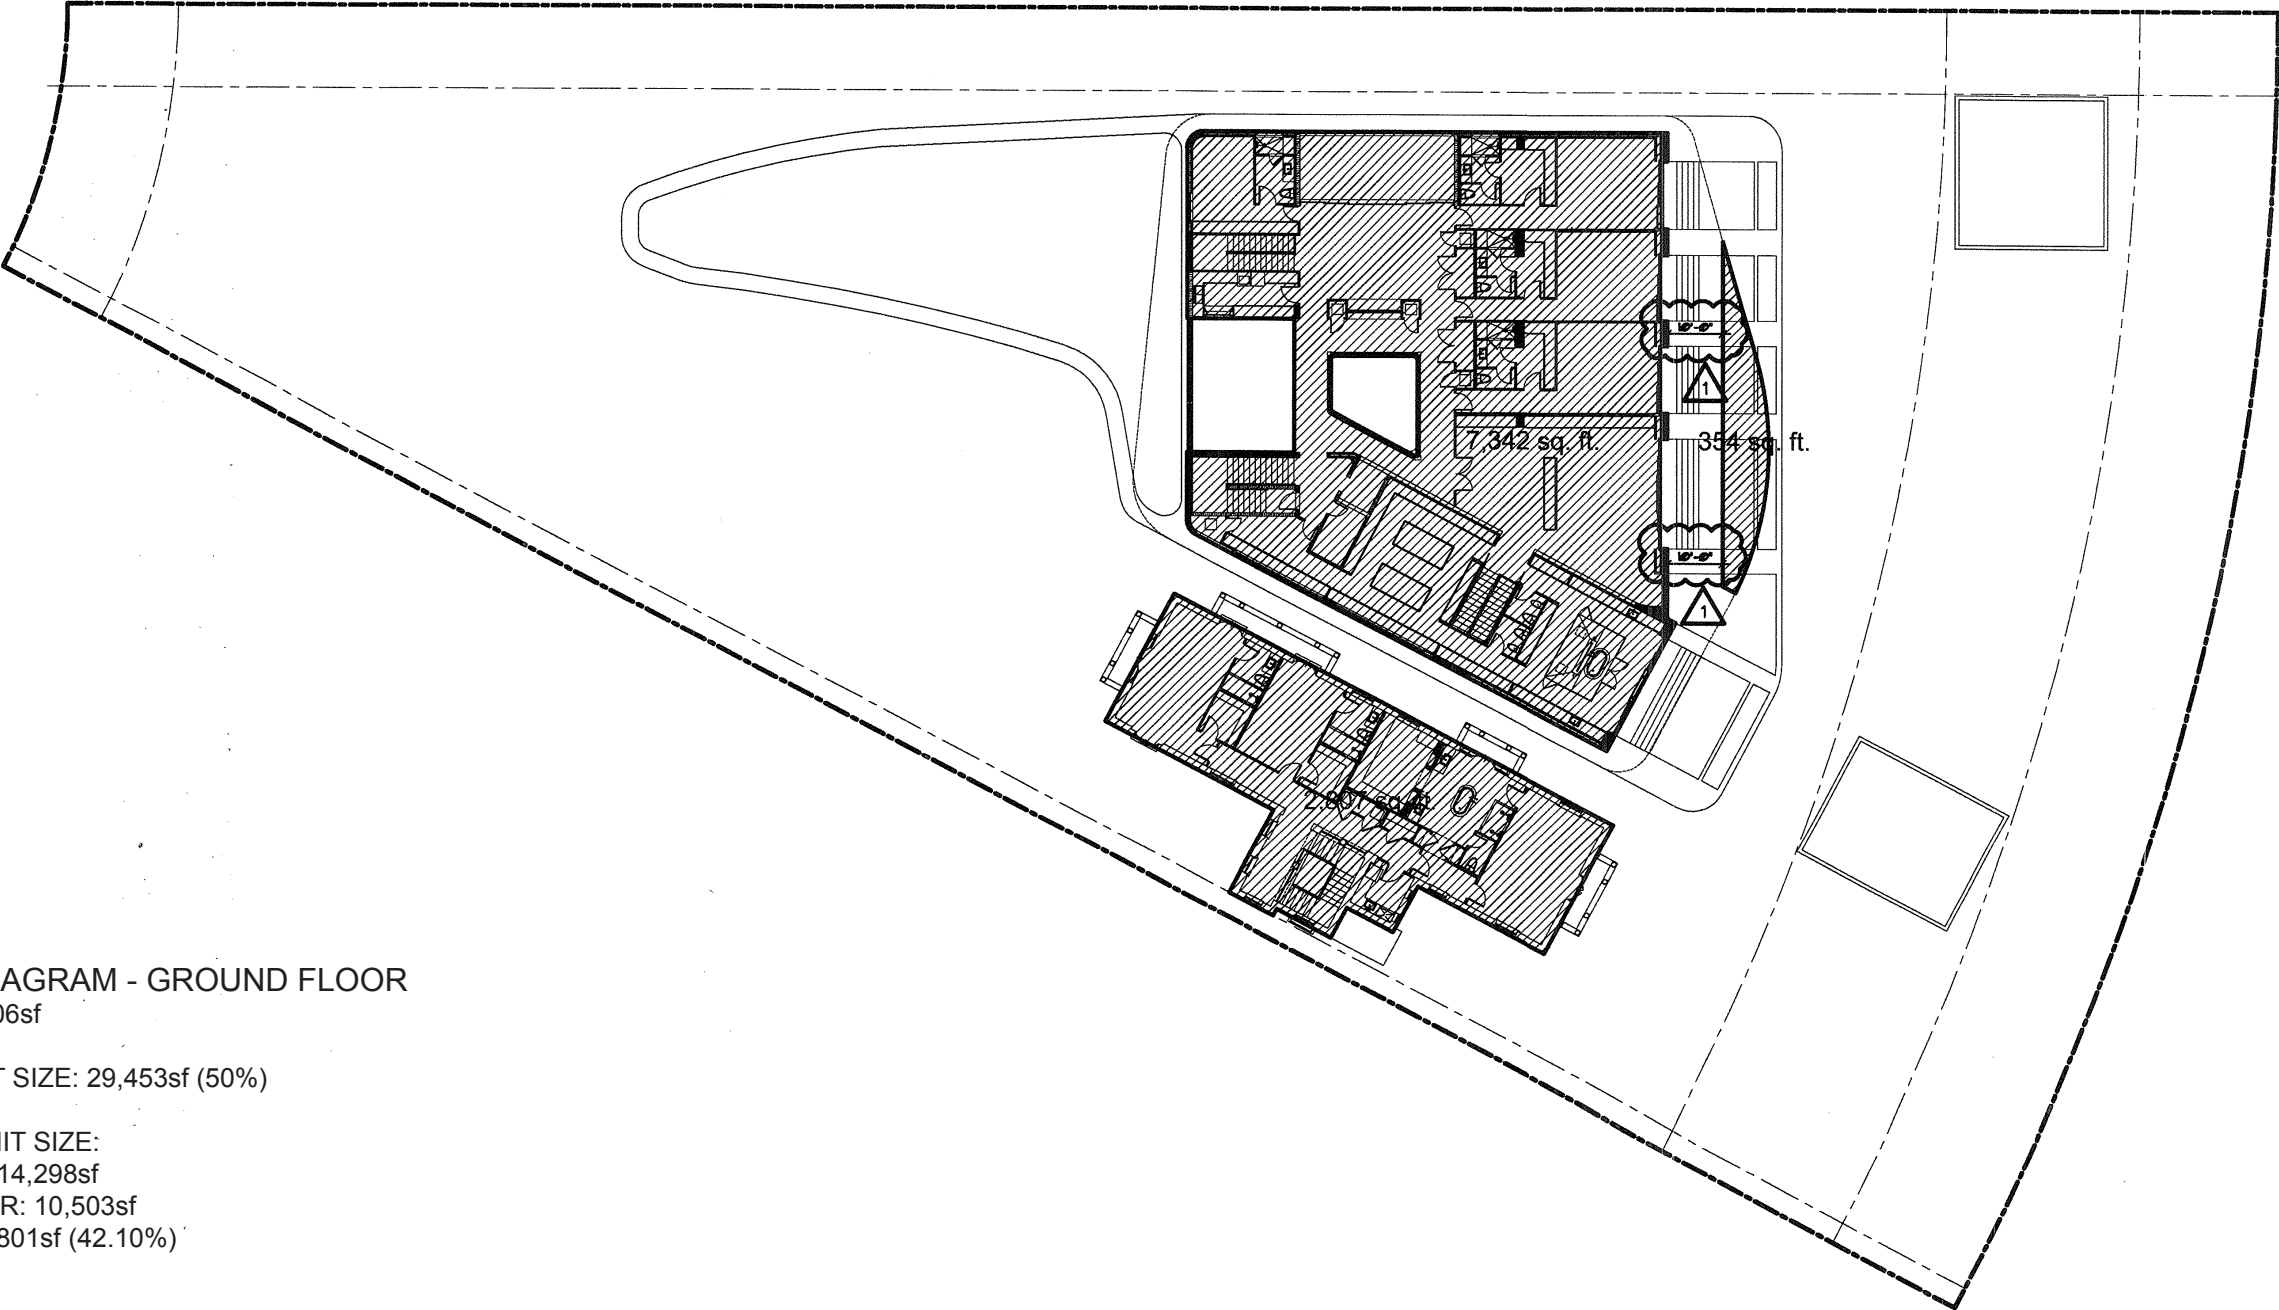

UNIT SIZE DIAGRAM - GROUND FLOOR  
LOT SIZE: 58,906sf


ALLOWED UNIT SIZE: 29,453sf (50%)

PROPOSED UNIT SIZE:  
FIRST FLOOR: 14,298sf  
SECOND FLOOR: 10,503sf  
SUBTOTAL: 24,801sf (42.10%)




UNIT SIZE second floor plan


SCALE: 1/32" = 1'-0"

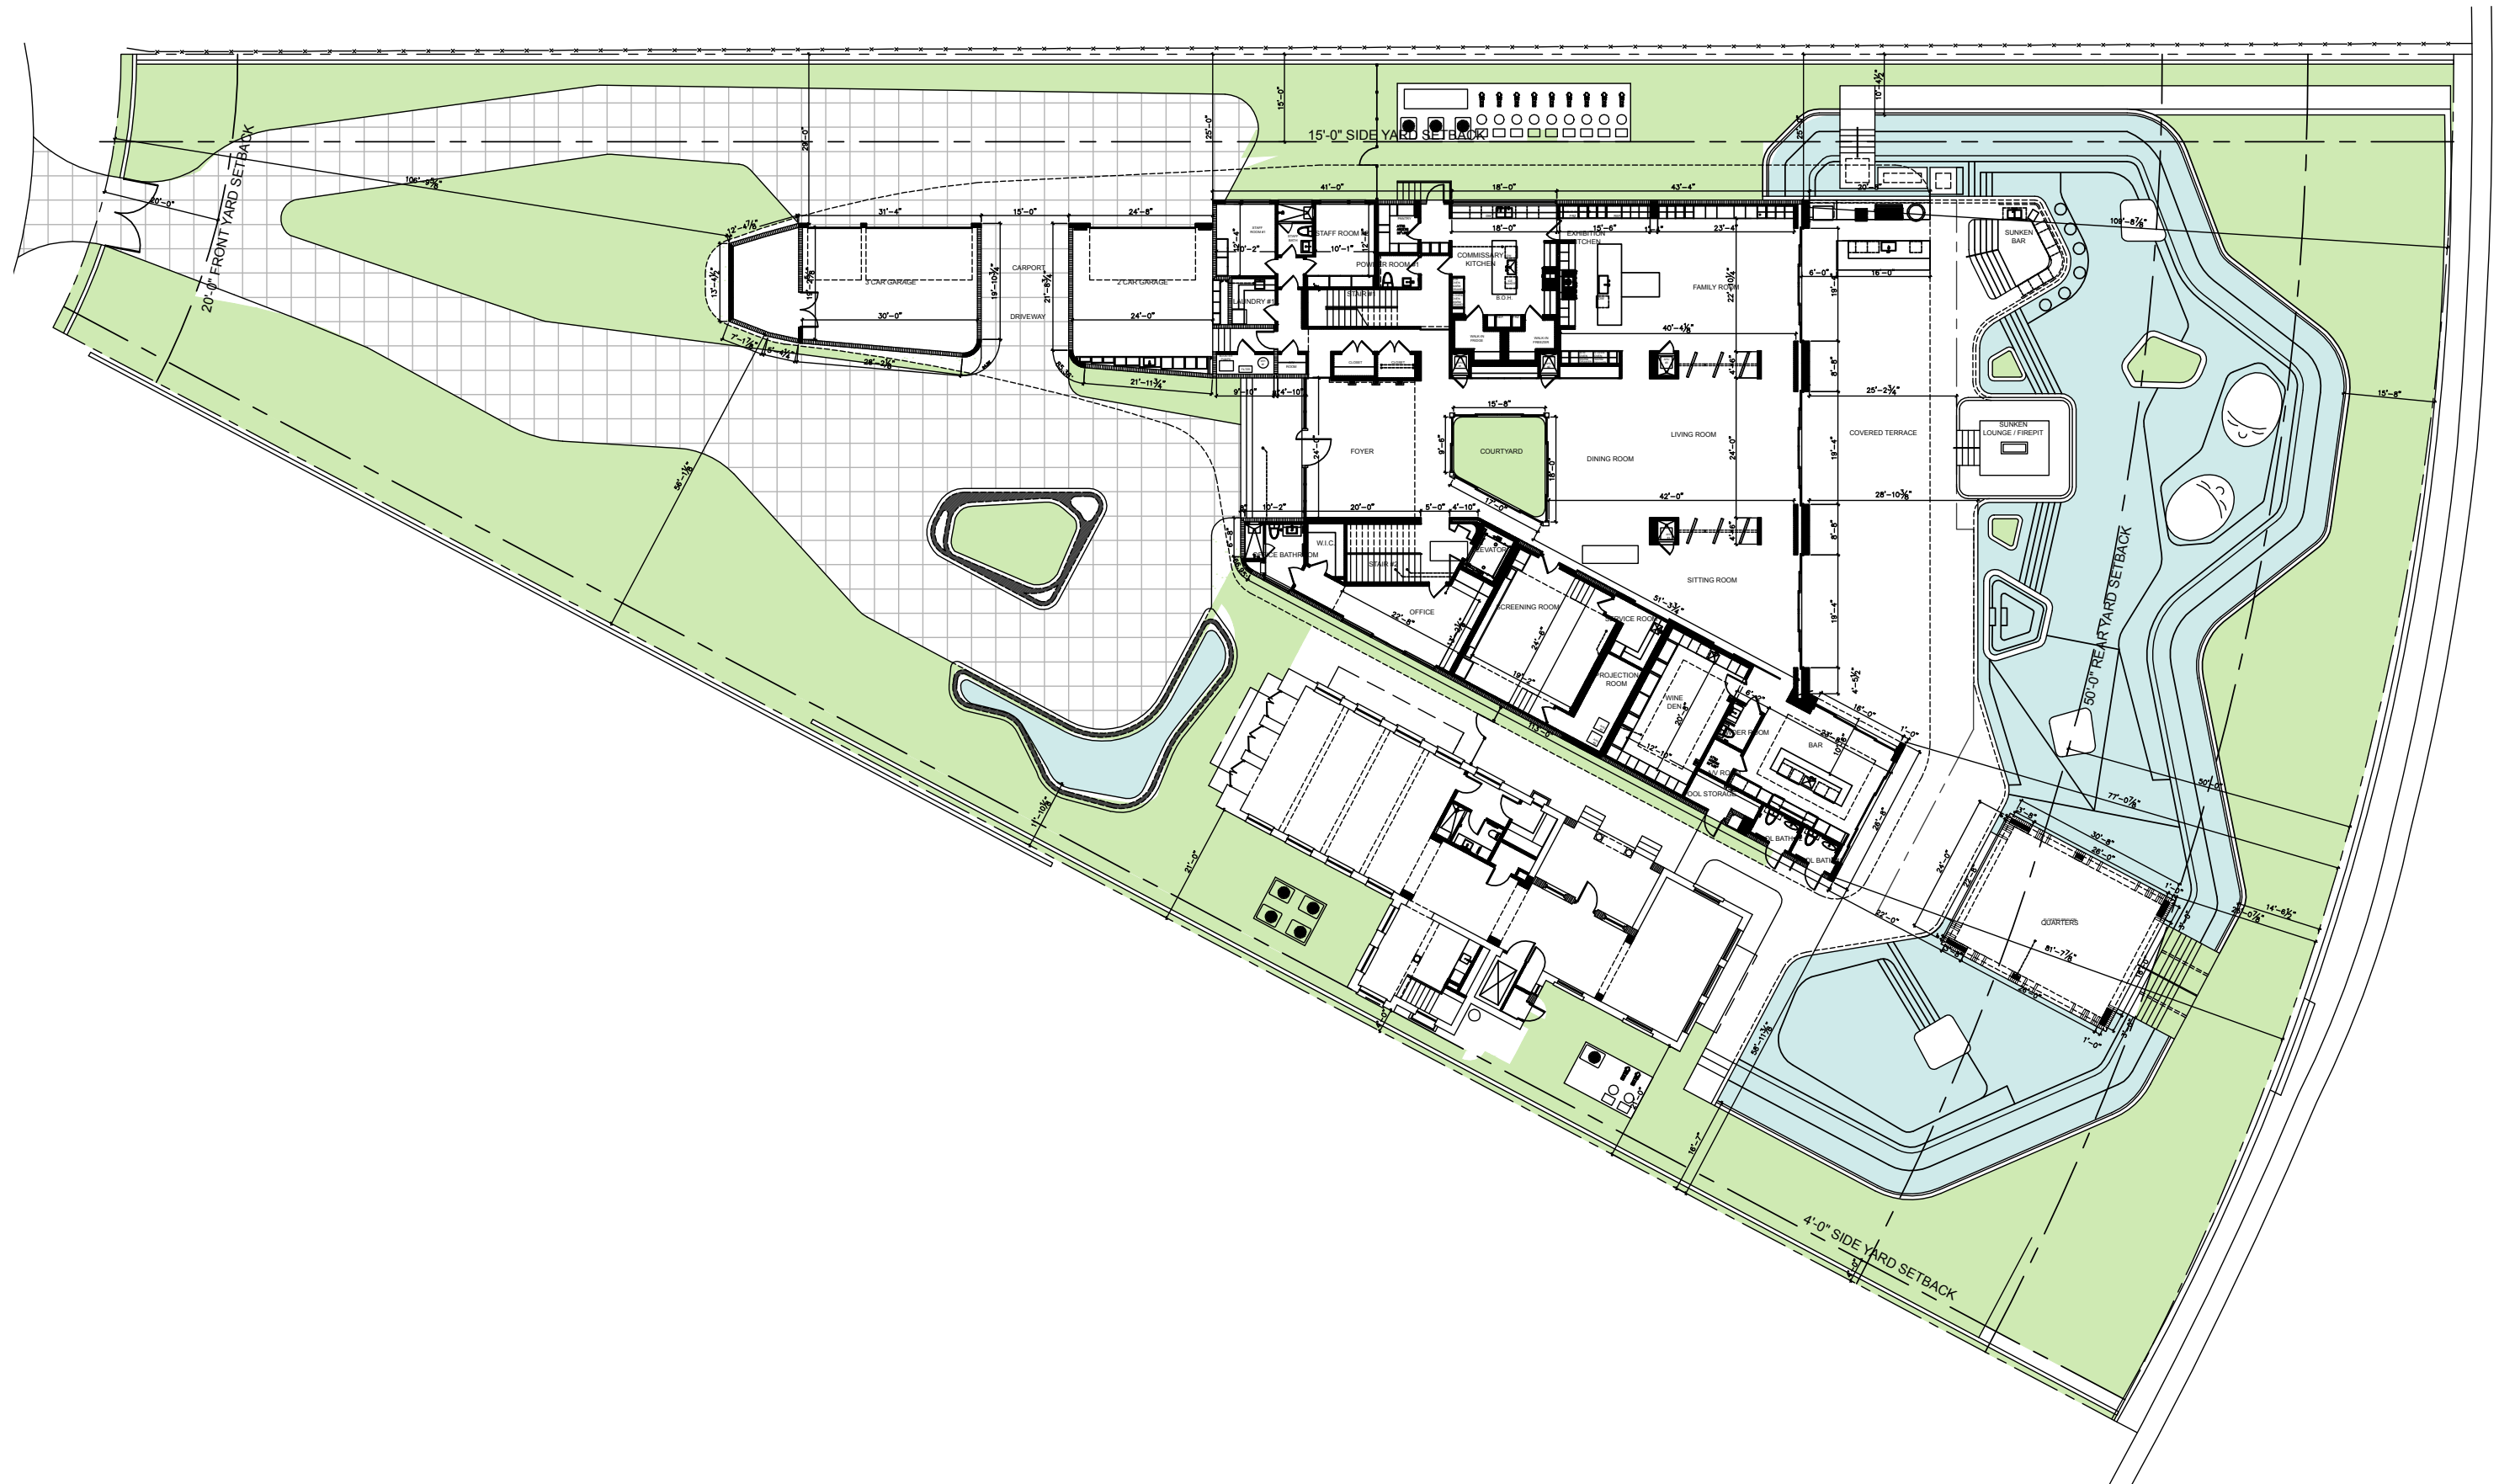




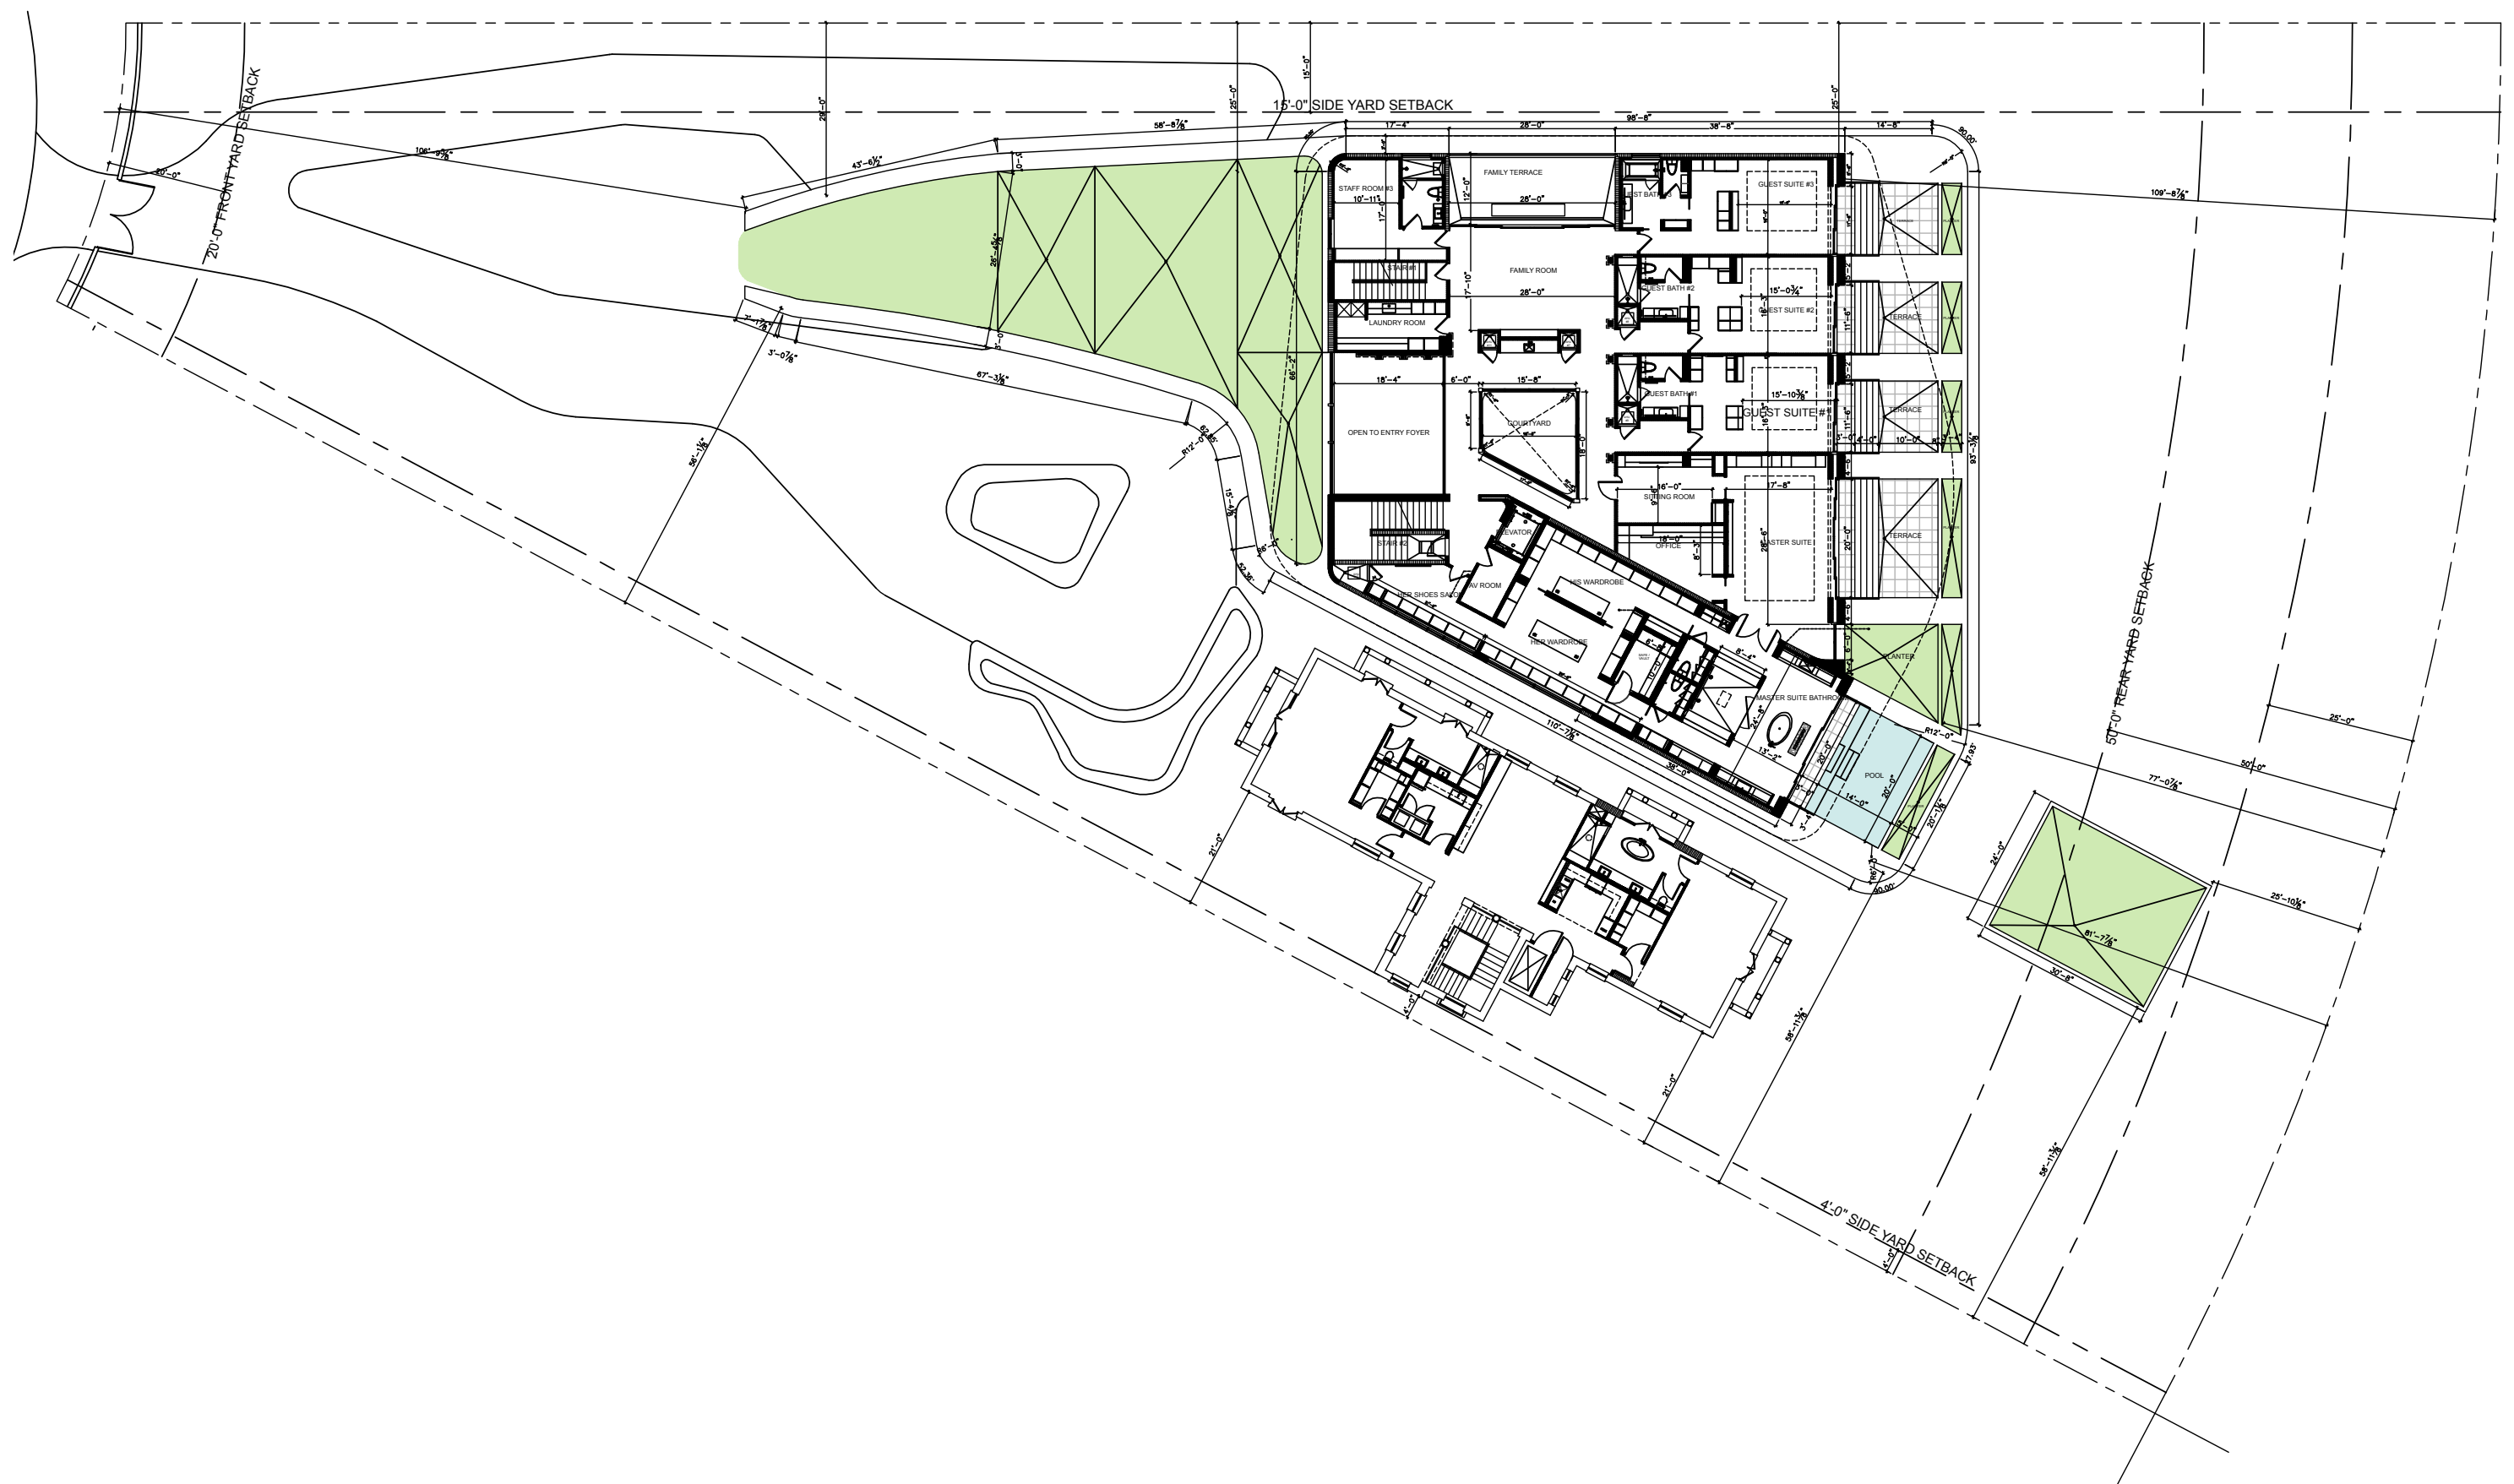


## ROOF PLAN - PERMITTED (B1506654)

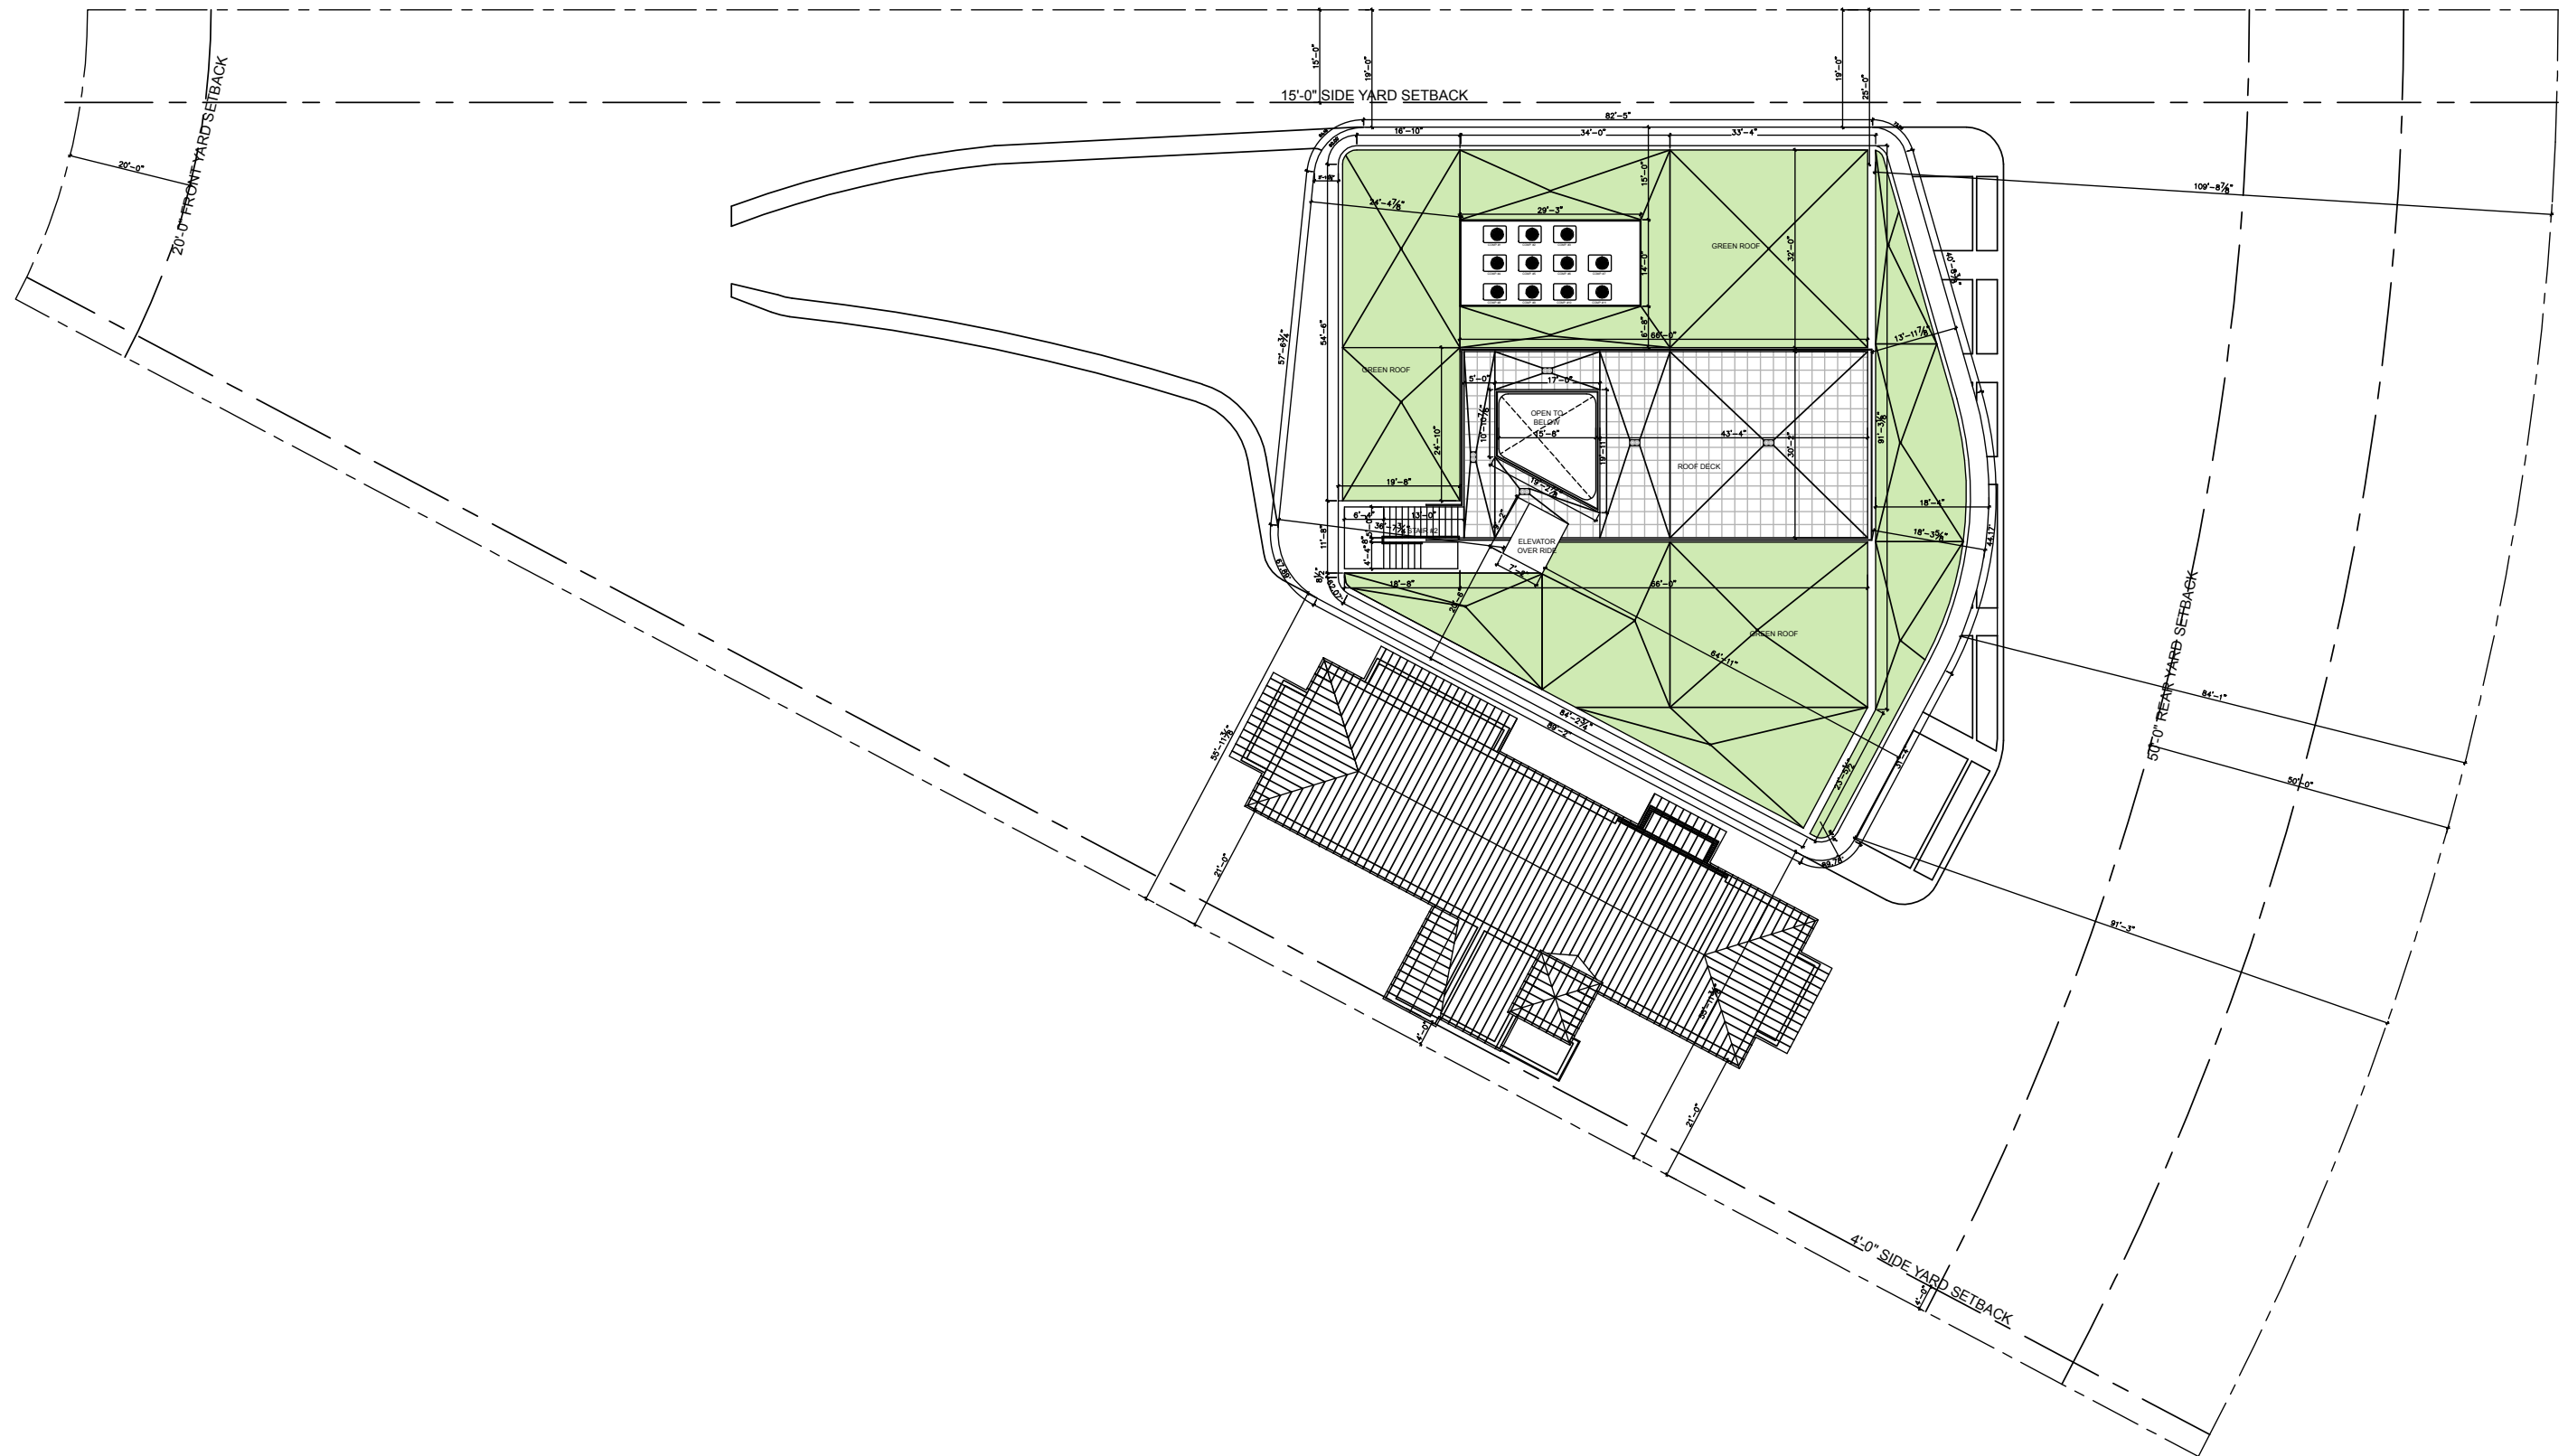


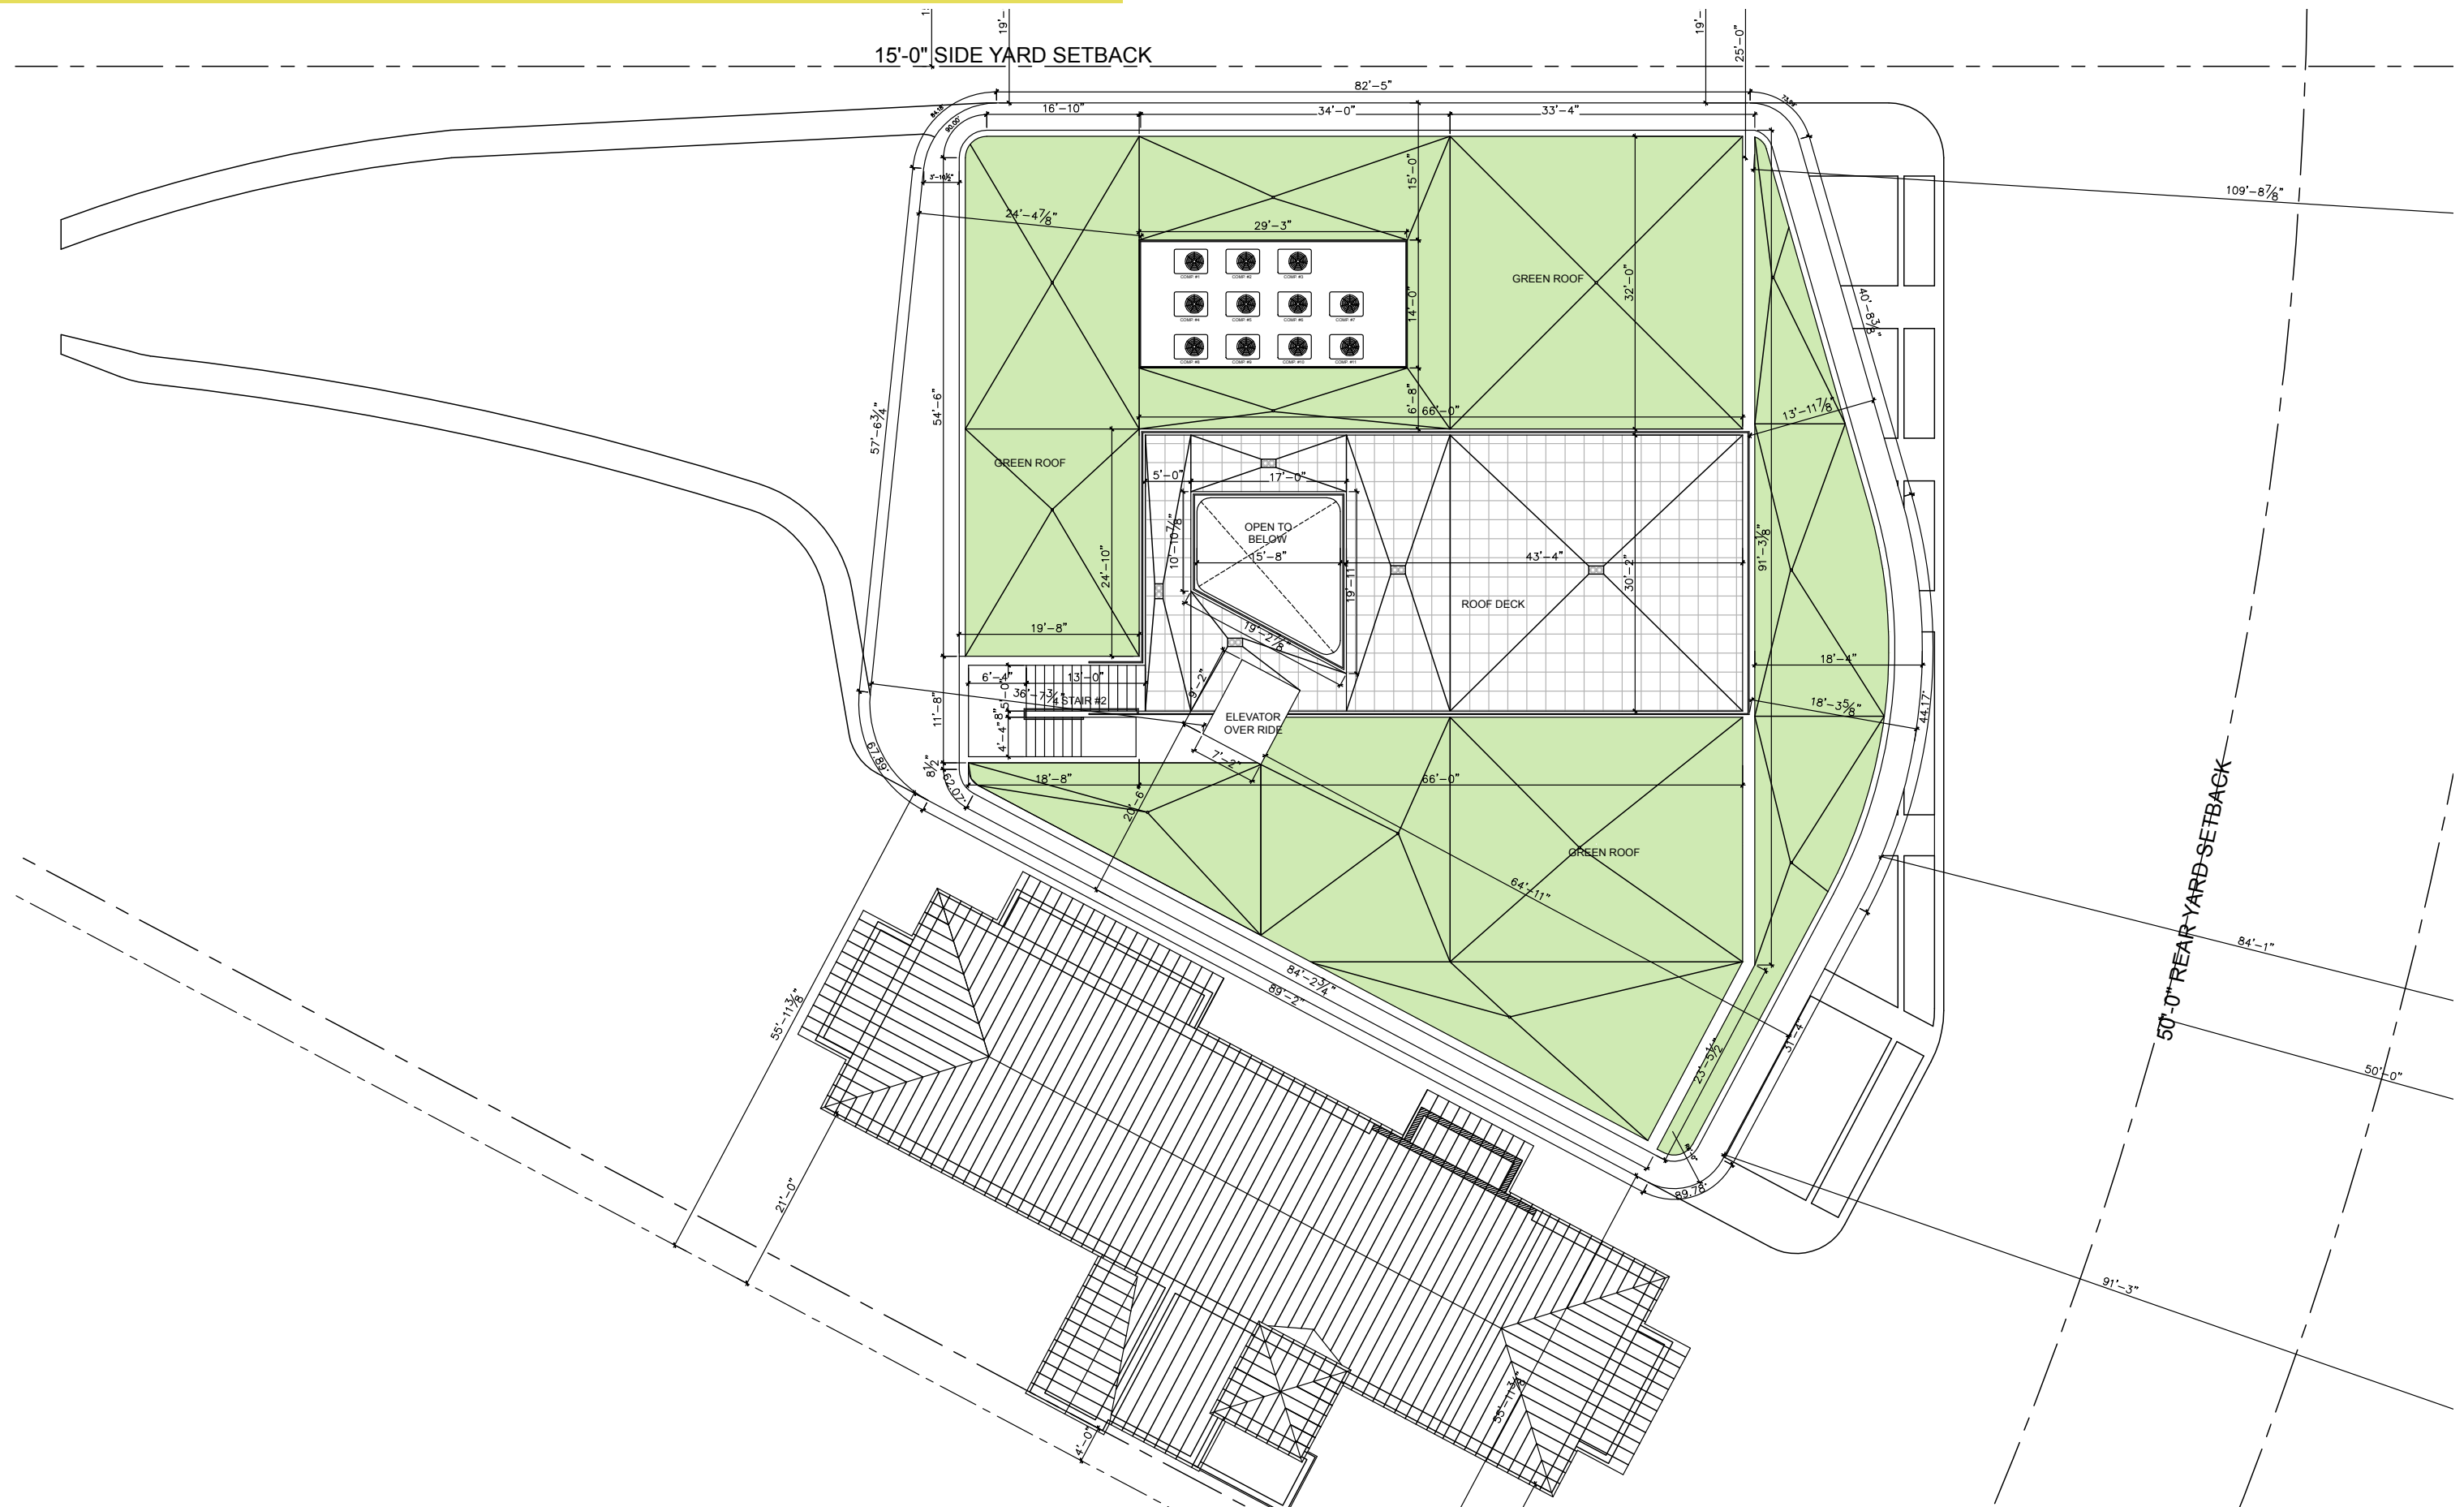

NORTH ELEVATION - PERMITTED AND PROPOSED

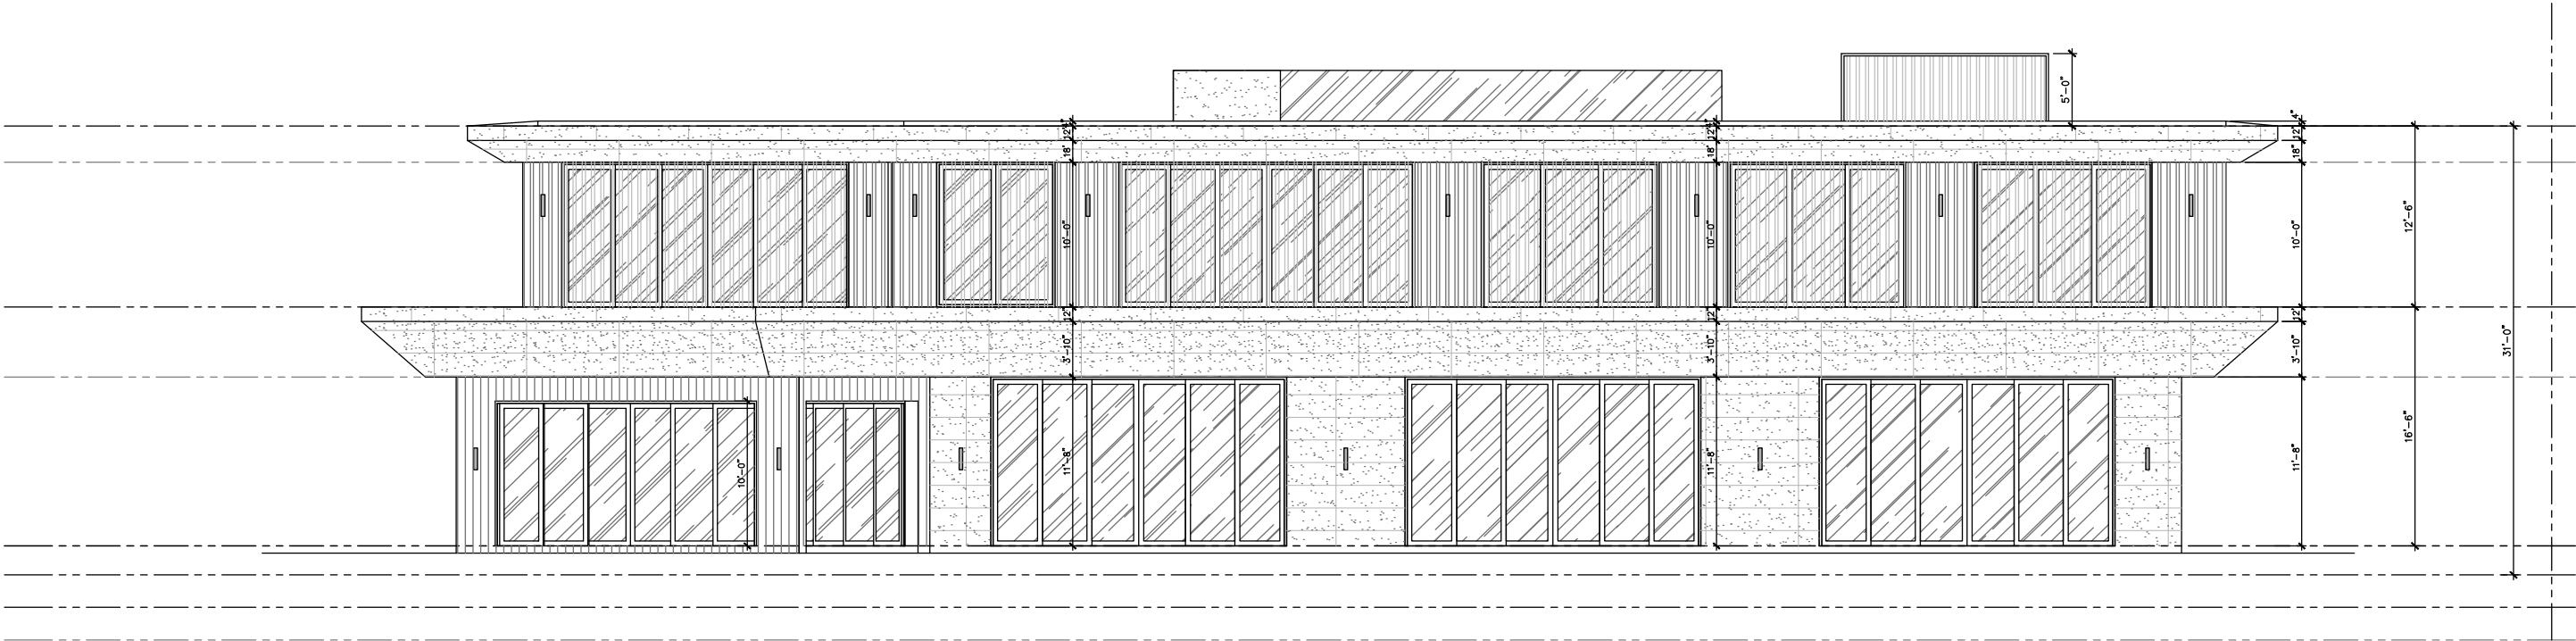


PERMITTED(B1506654)

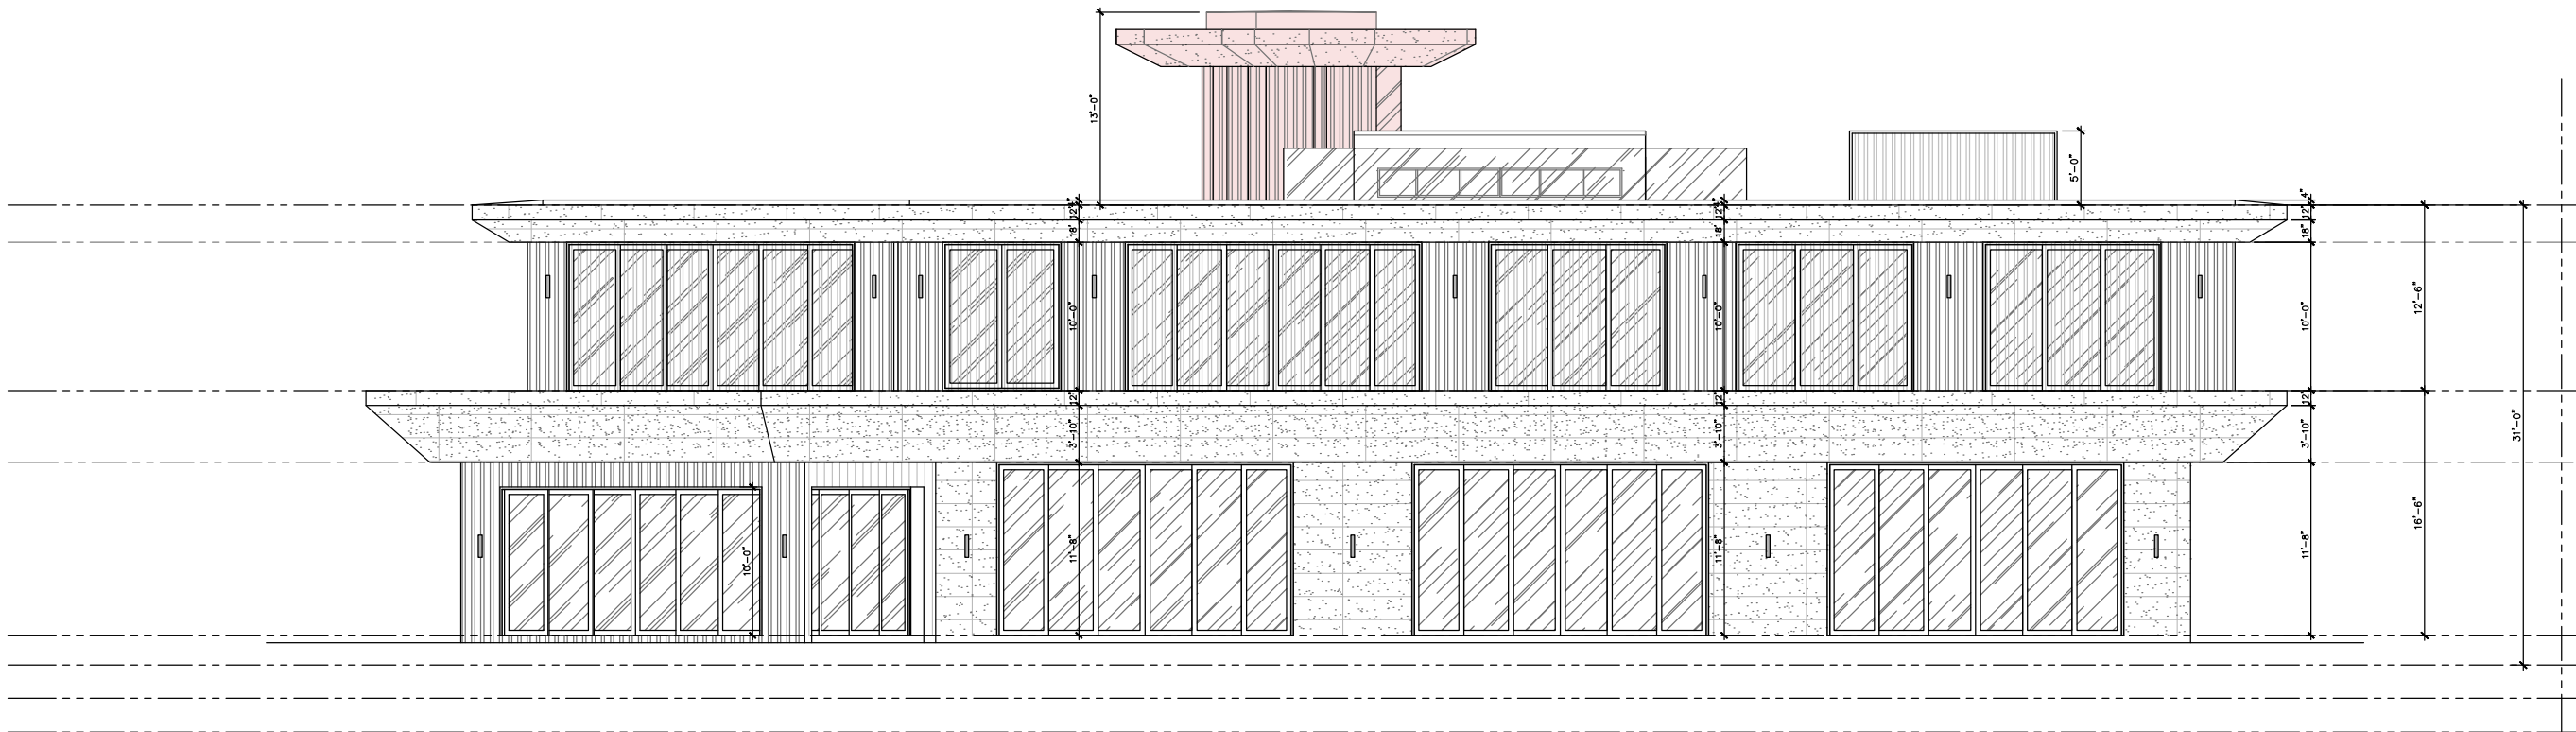


PROPOSED



SOUTH ELEVATIONS- PERMITTED AND PROPOSED

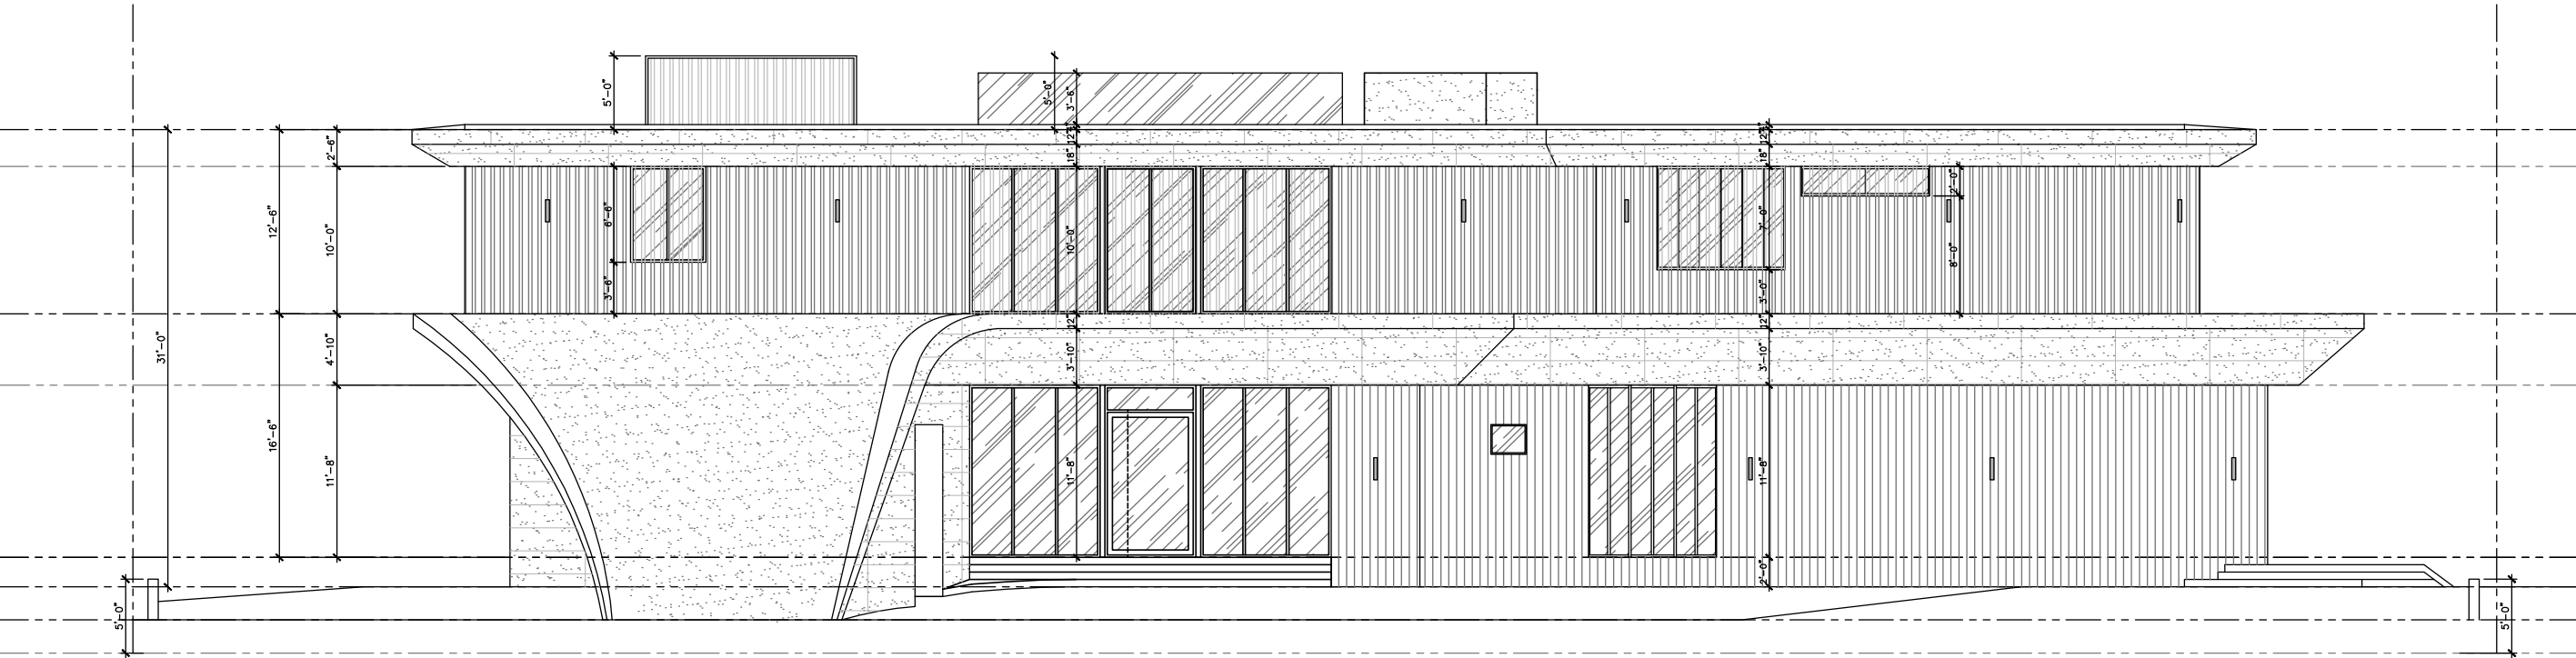



PERMITTED(B1506654)

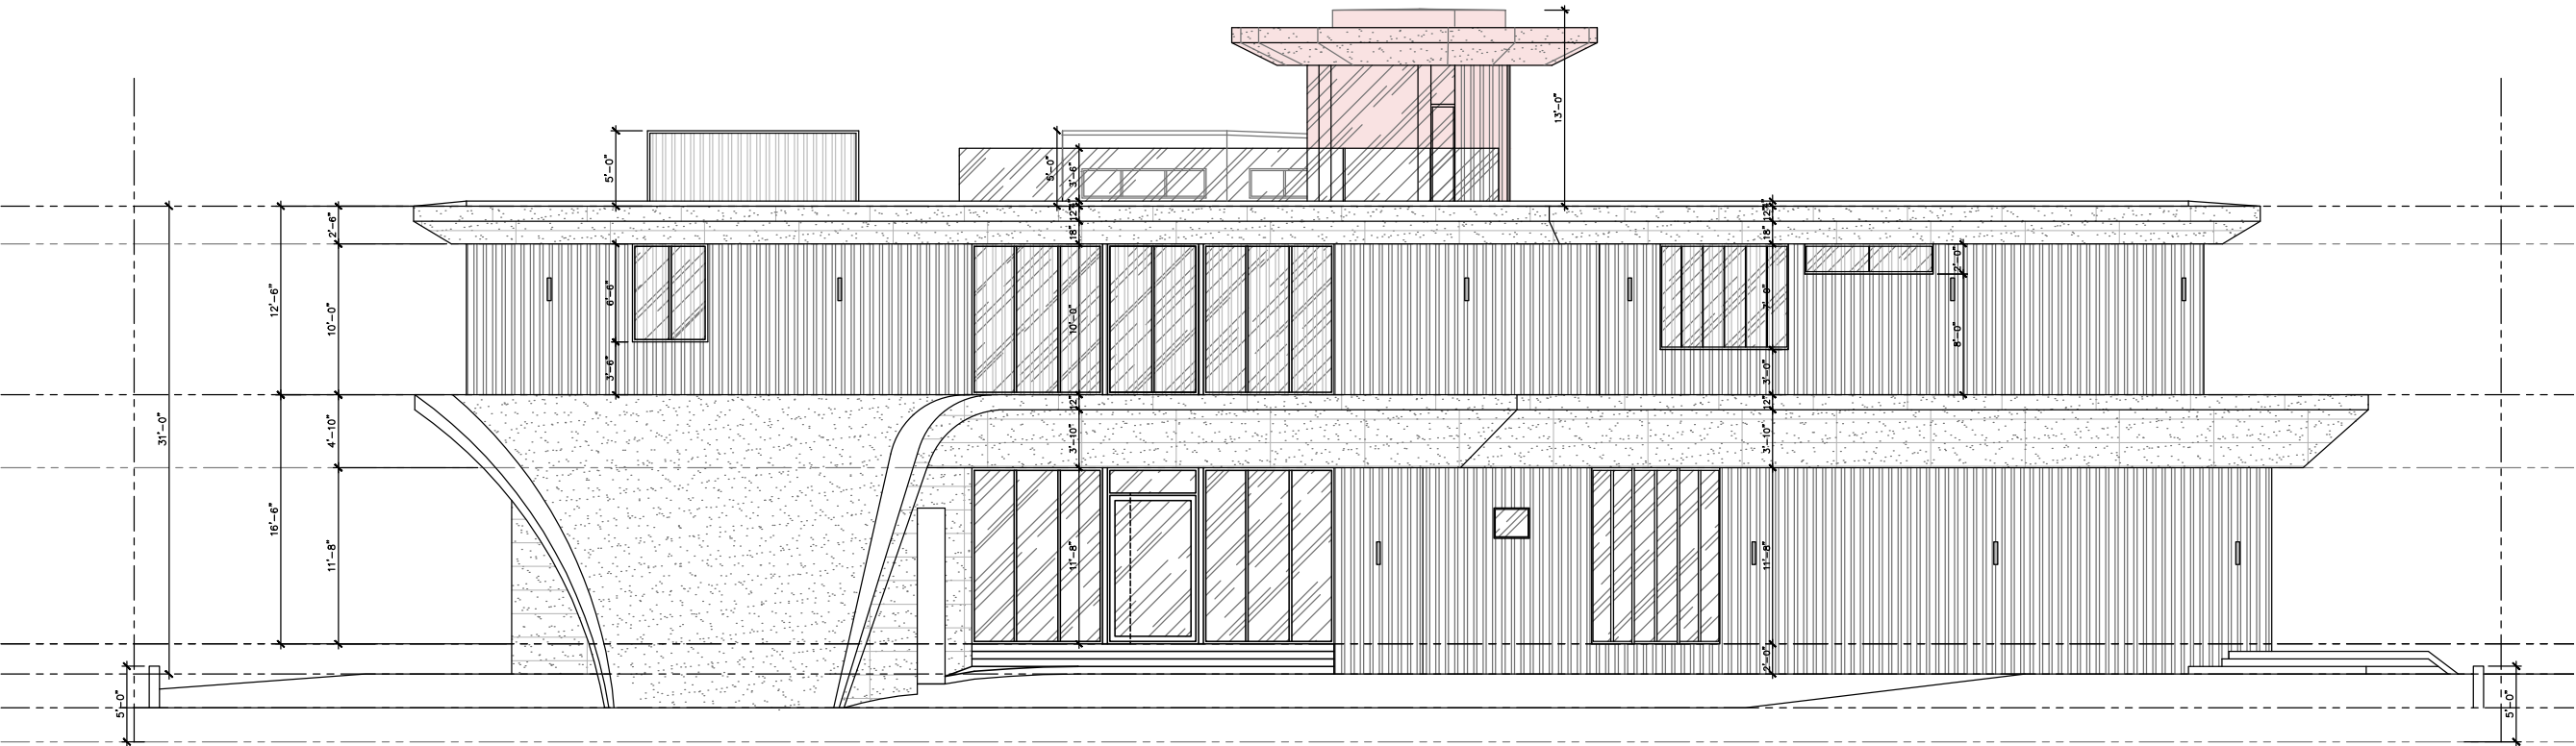


PROPOSED




PERMITTED WEST ELEVATION (B1506654)

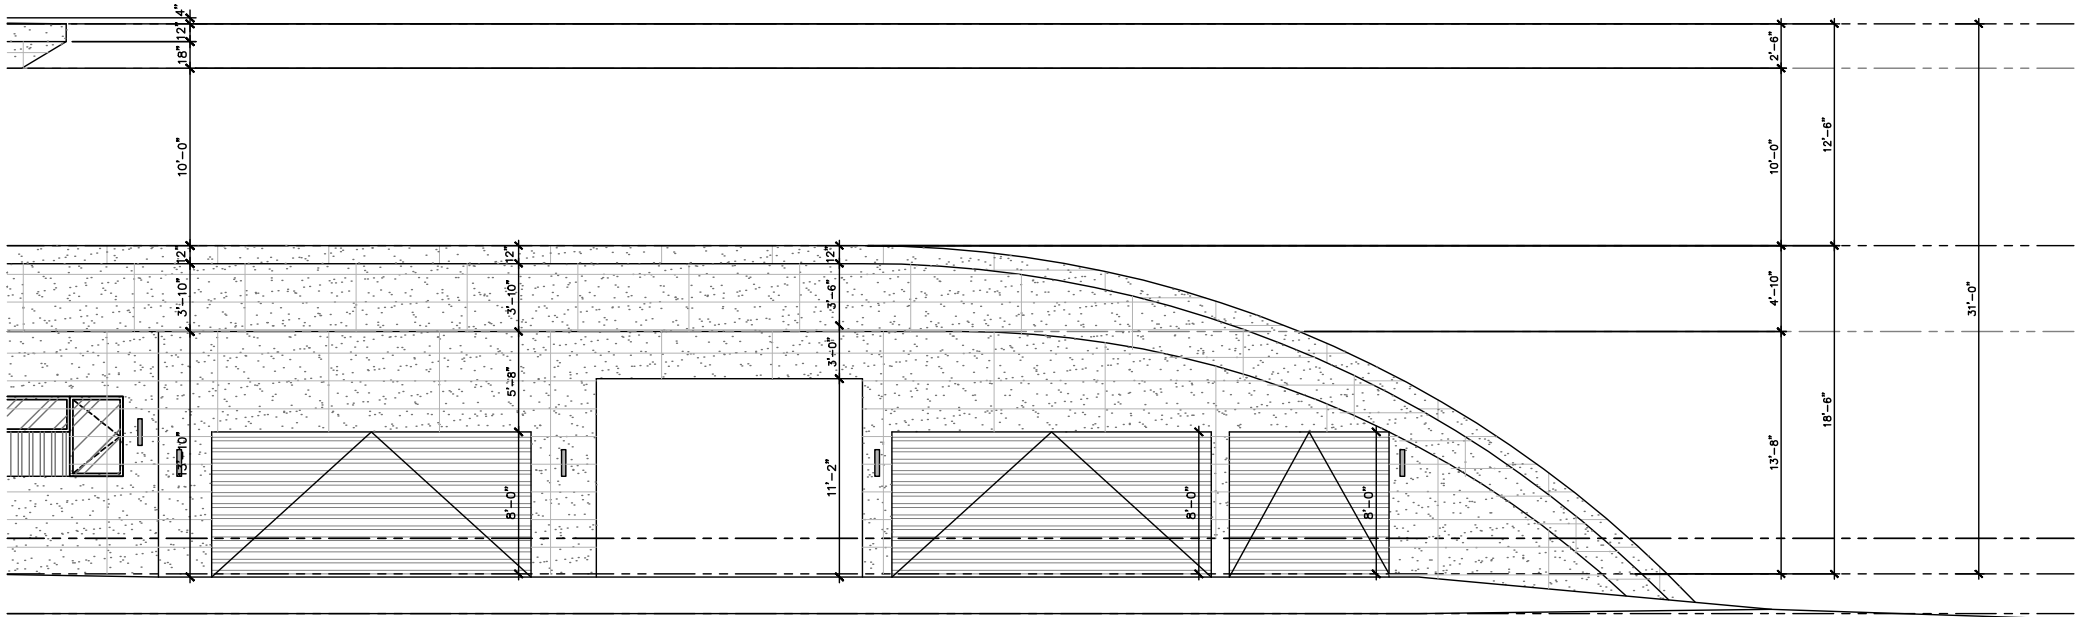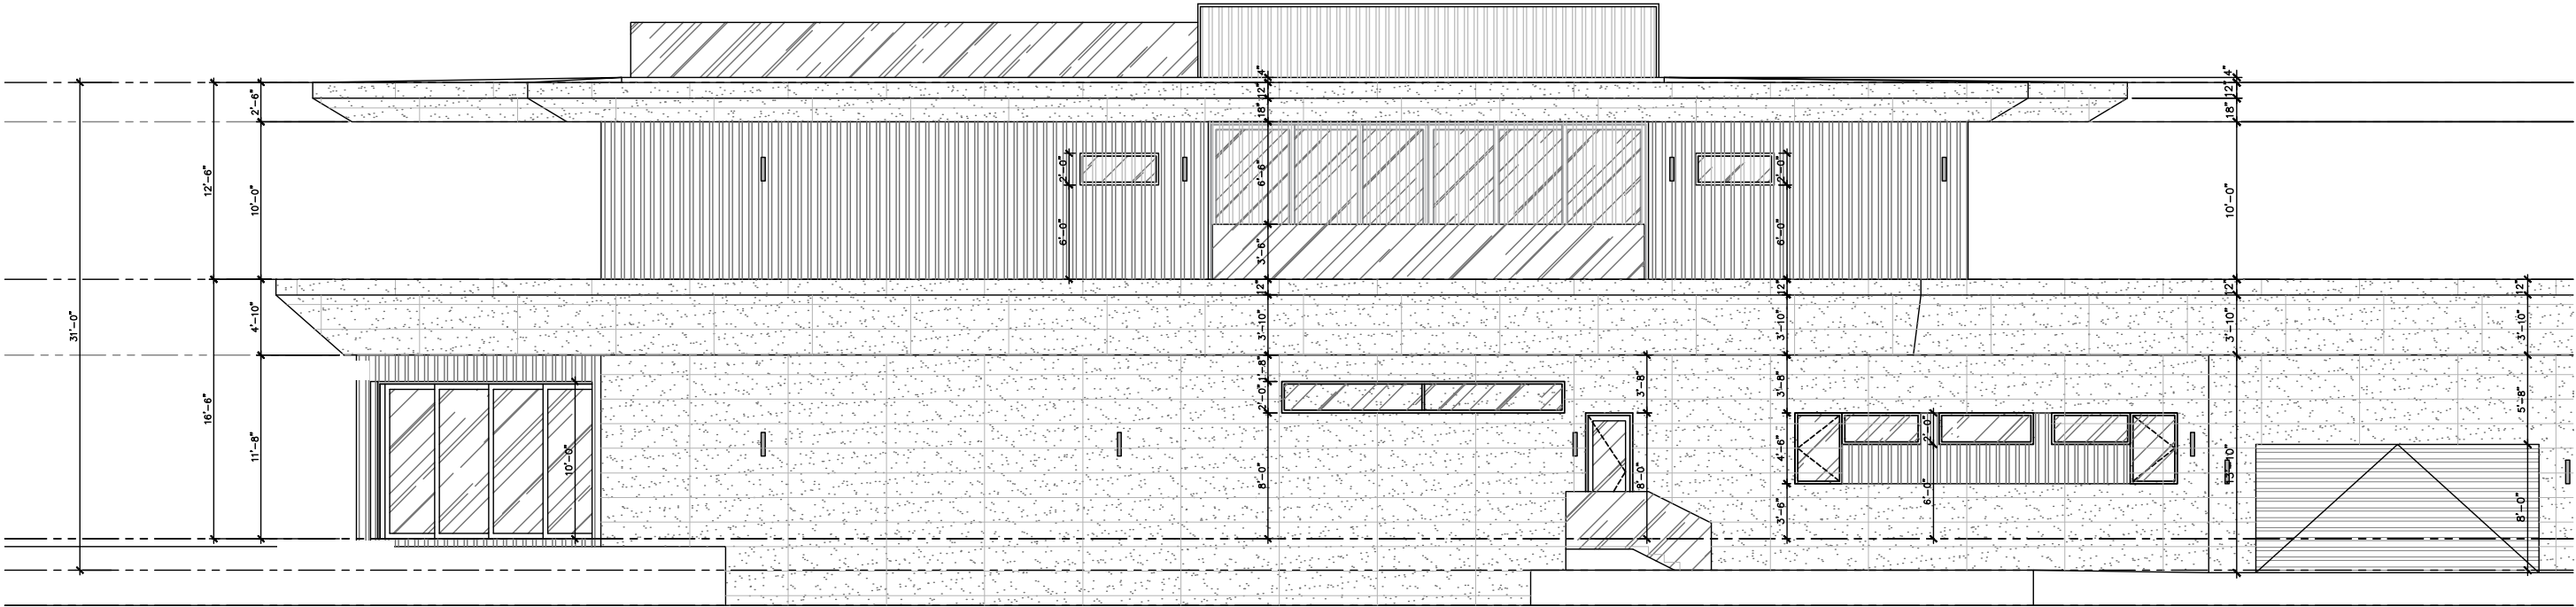


PERMITTED EAST ELEVATION (B1506654)

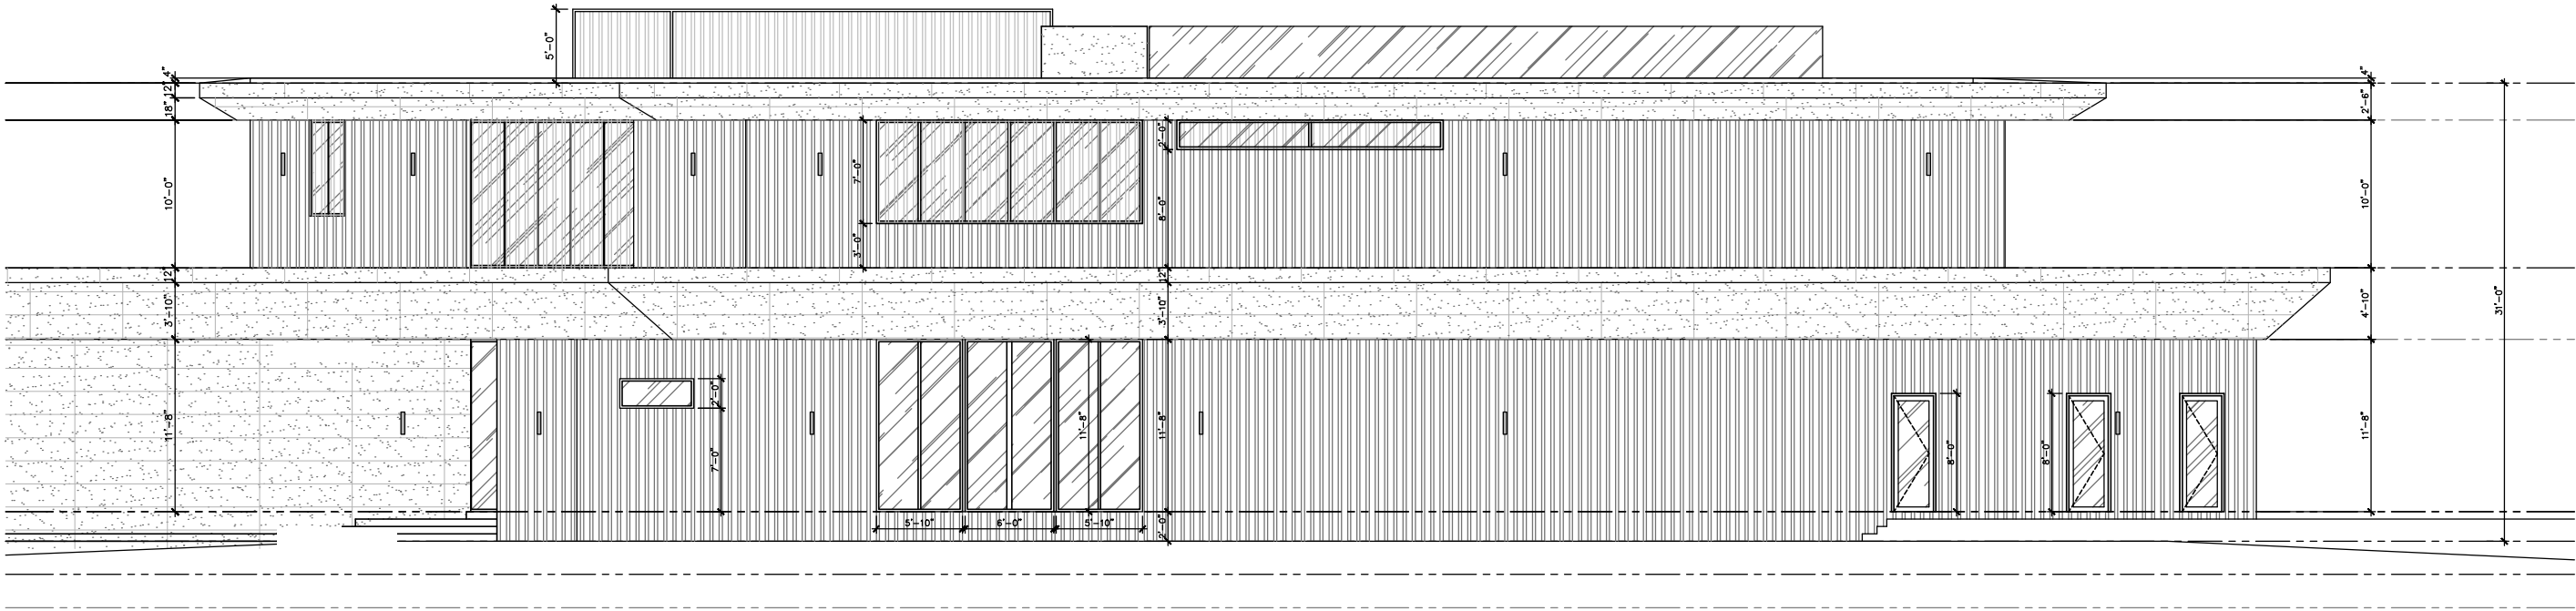

SIDE elevation EAST  
SCALE: 3/16" = 1'-0"

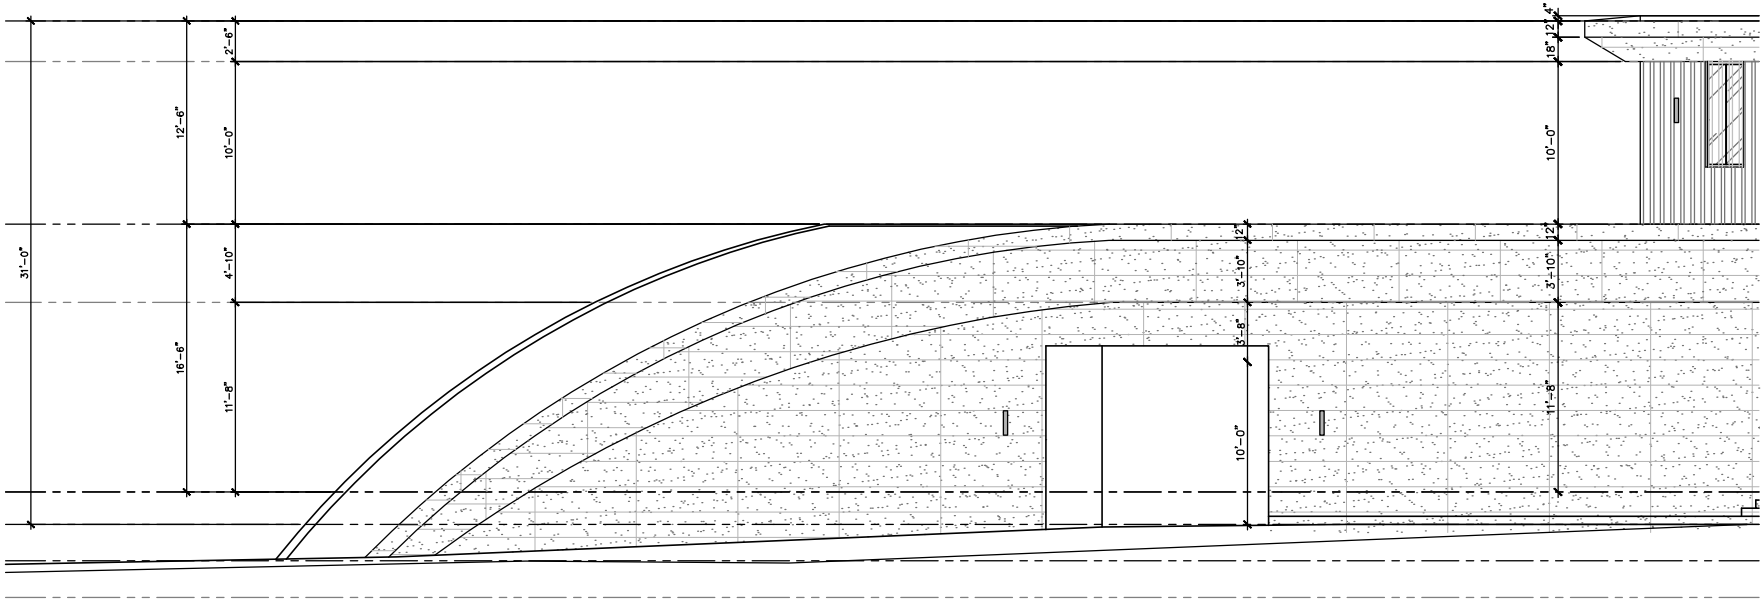

COURTYARD SECTION - PERMITTED

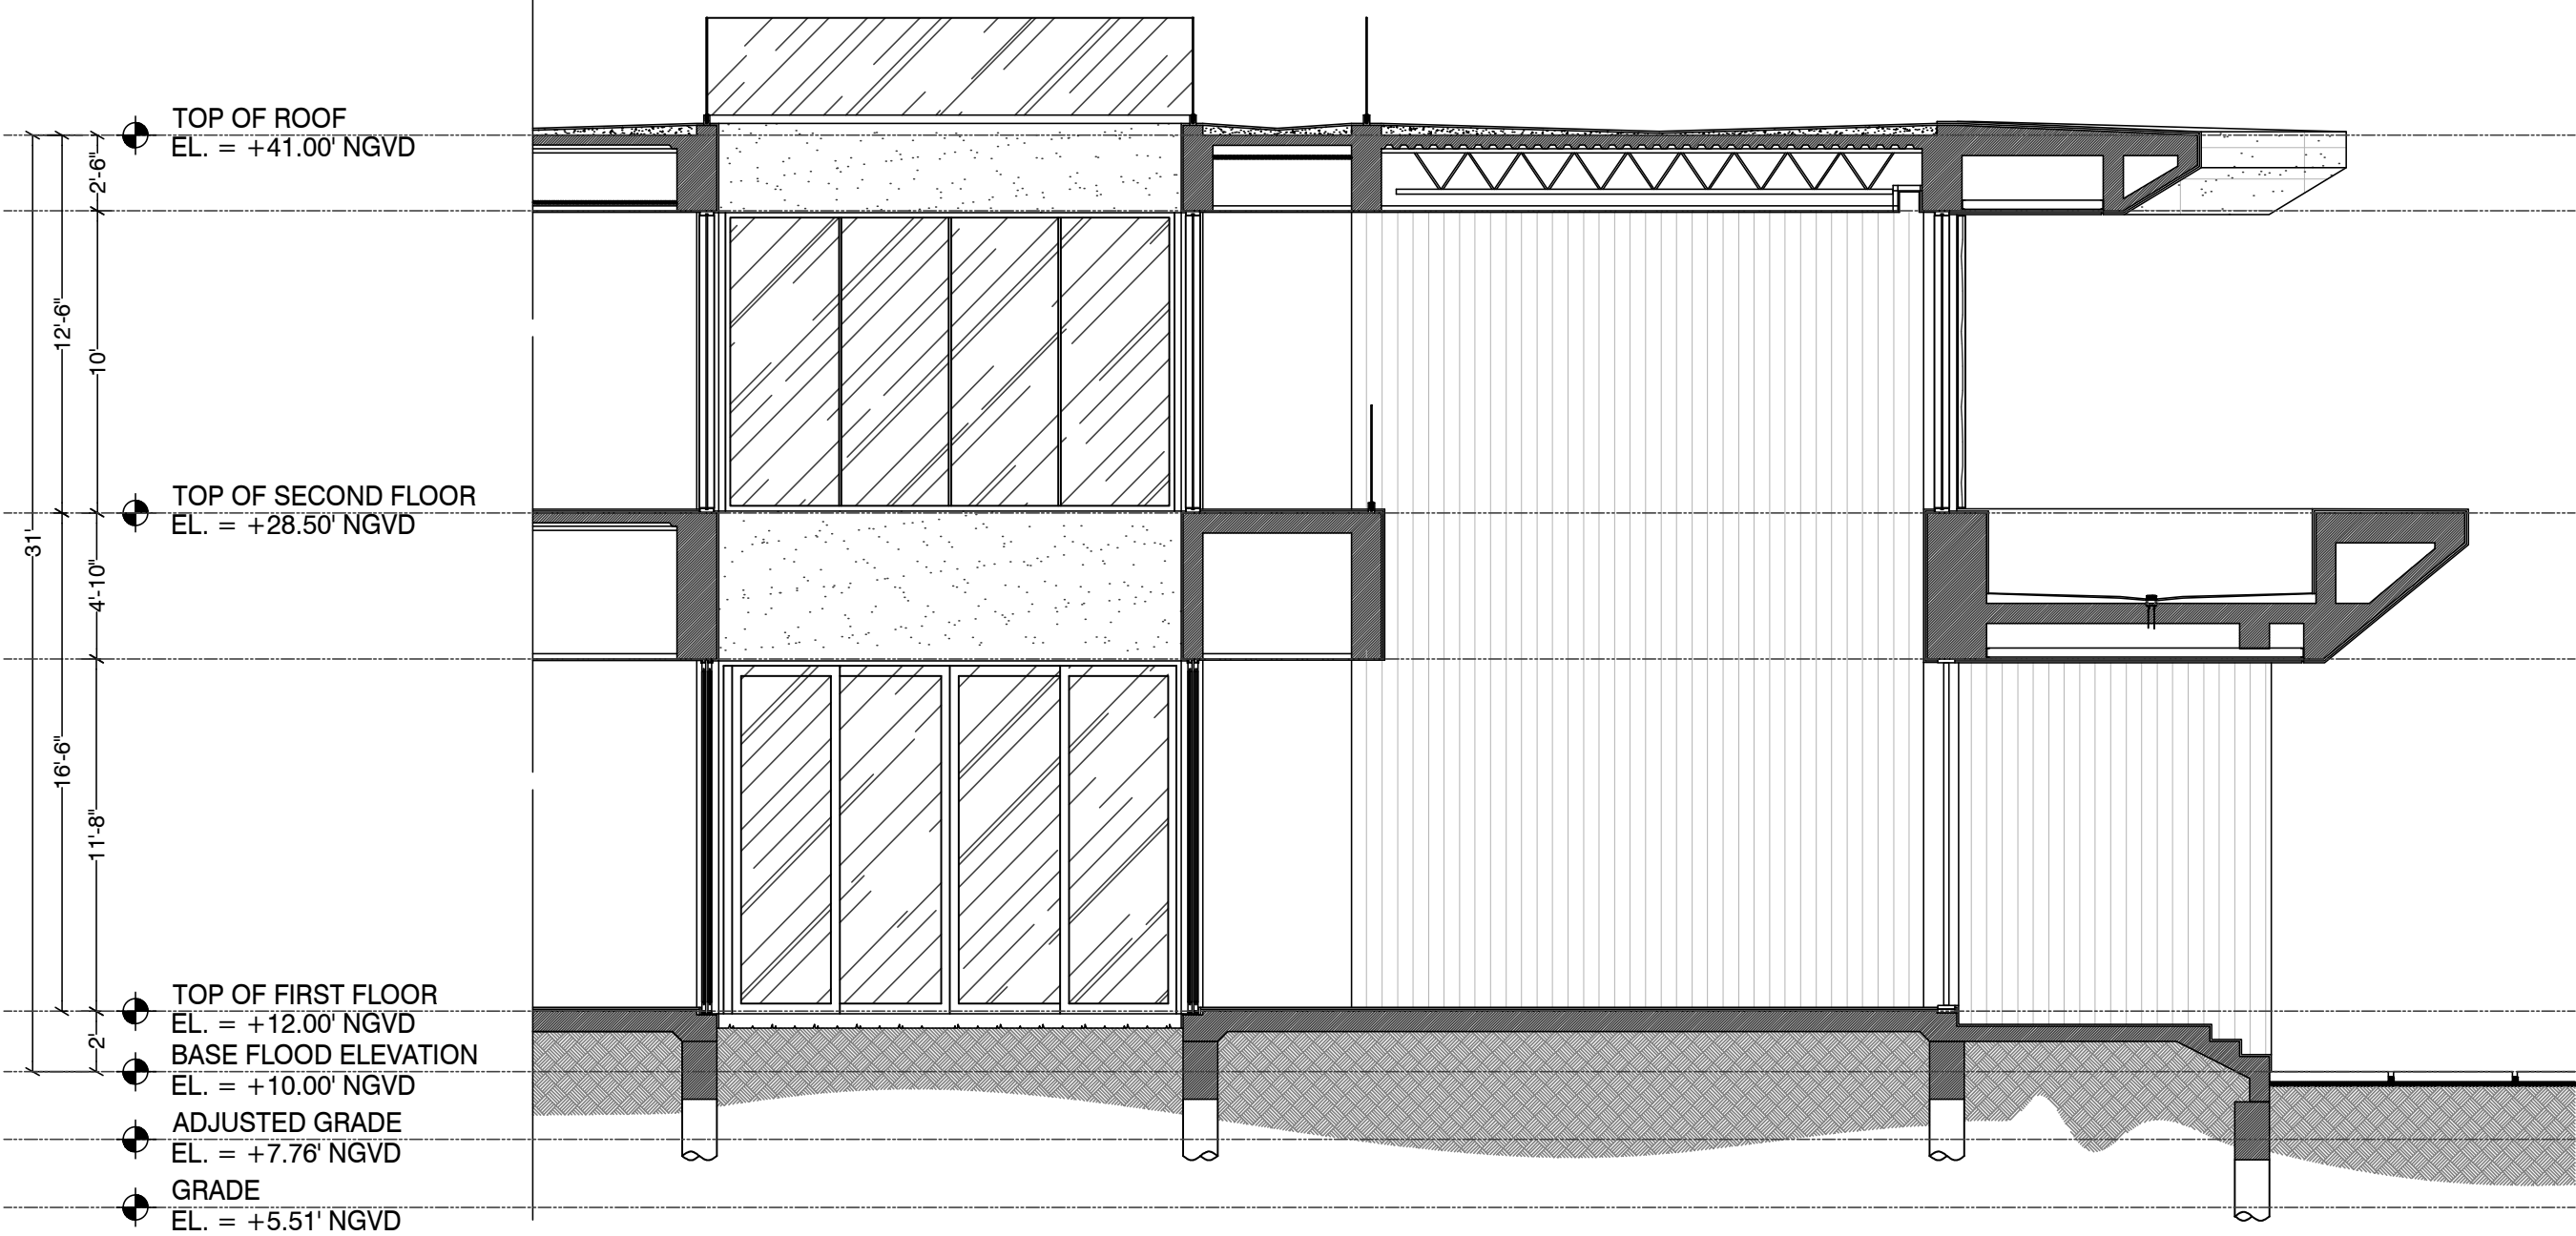



ELEVATOR SECTION - PERMITTED

