



ALTON ROAD

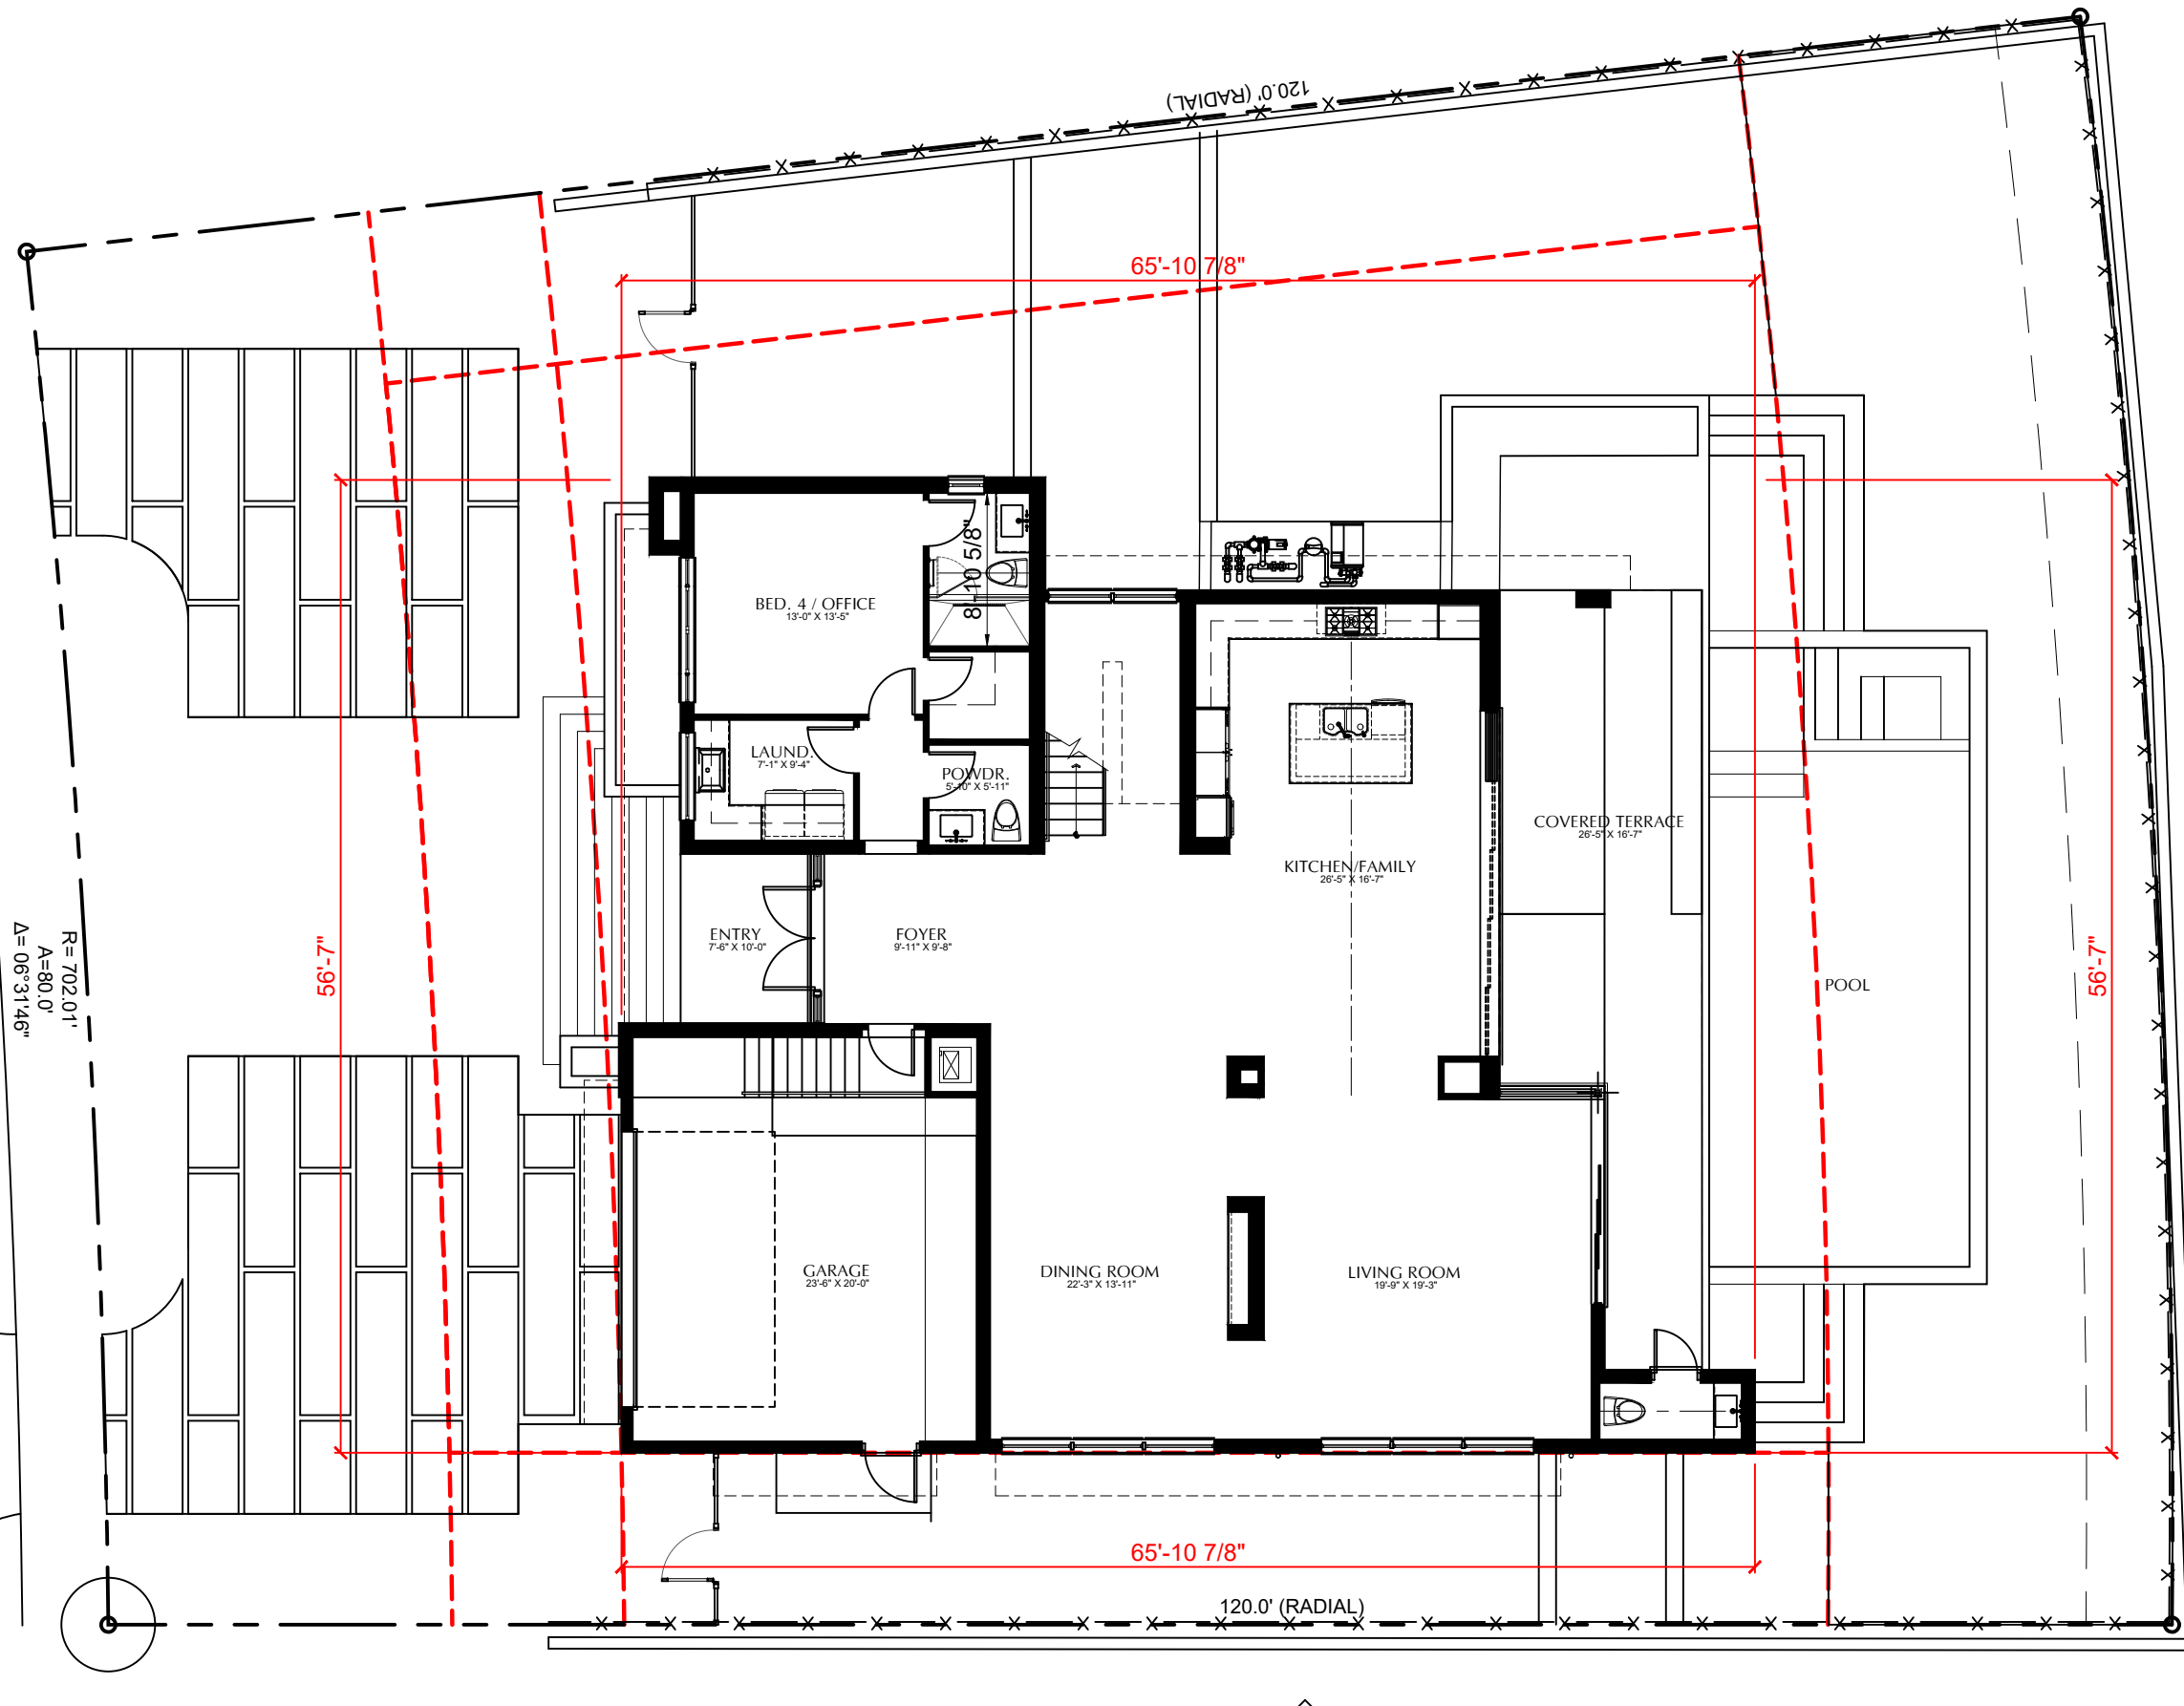

$R = 702.01'$   
 $A = 80.0'$   
 $\Delta = 06^{\circ}31'46''$

$R = 822.01'$   
 $A = 93.67'$   
 $\Delta = 06^{\circ}31'46''$

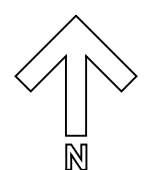

**GROUND FLOOR PLAN**

SCALE: 3/32" = 1'-0"



AA 26001980

**JORGE L. ESTEBAN, A.I.A.**  
 2601 S. BAYSHORE DR. SUITE 1460  
 MIAMI, FL. 33133  
 TEL. 305.705.0001 FAX 305.705.0003  
 JESTEBAN@ACCOLADE.CC

REFERENCE FOR:  
**4465 ALTON RD. LLC.**  
 4465 ALTON RD.  
 MIAMI BEACH, FL. 33140

DRB 18-0271  
 FINAL SUBMITTAL

DATE: 05/04/18  
 DESCRIPTION:  
 GROUND FLOOR  
 PLAN

SHEET NO.  
**A-27**