


LEGEND

- A LED SURFACE MOUNT 35W MAX
- B LED LANDSCAPE UPLIGHT 35W MAX
- C SOLAR POWERED LED BOLLARD
- D LED SURFACE MOUNT SPOTLIGHT 35W MAX
- E LED LINEAR INFLOOR UPLIGHT 20W MAX
- F LED STAIR STEP LIGHT 20W MAX

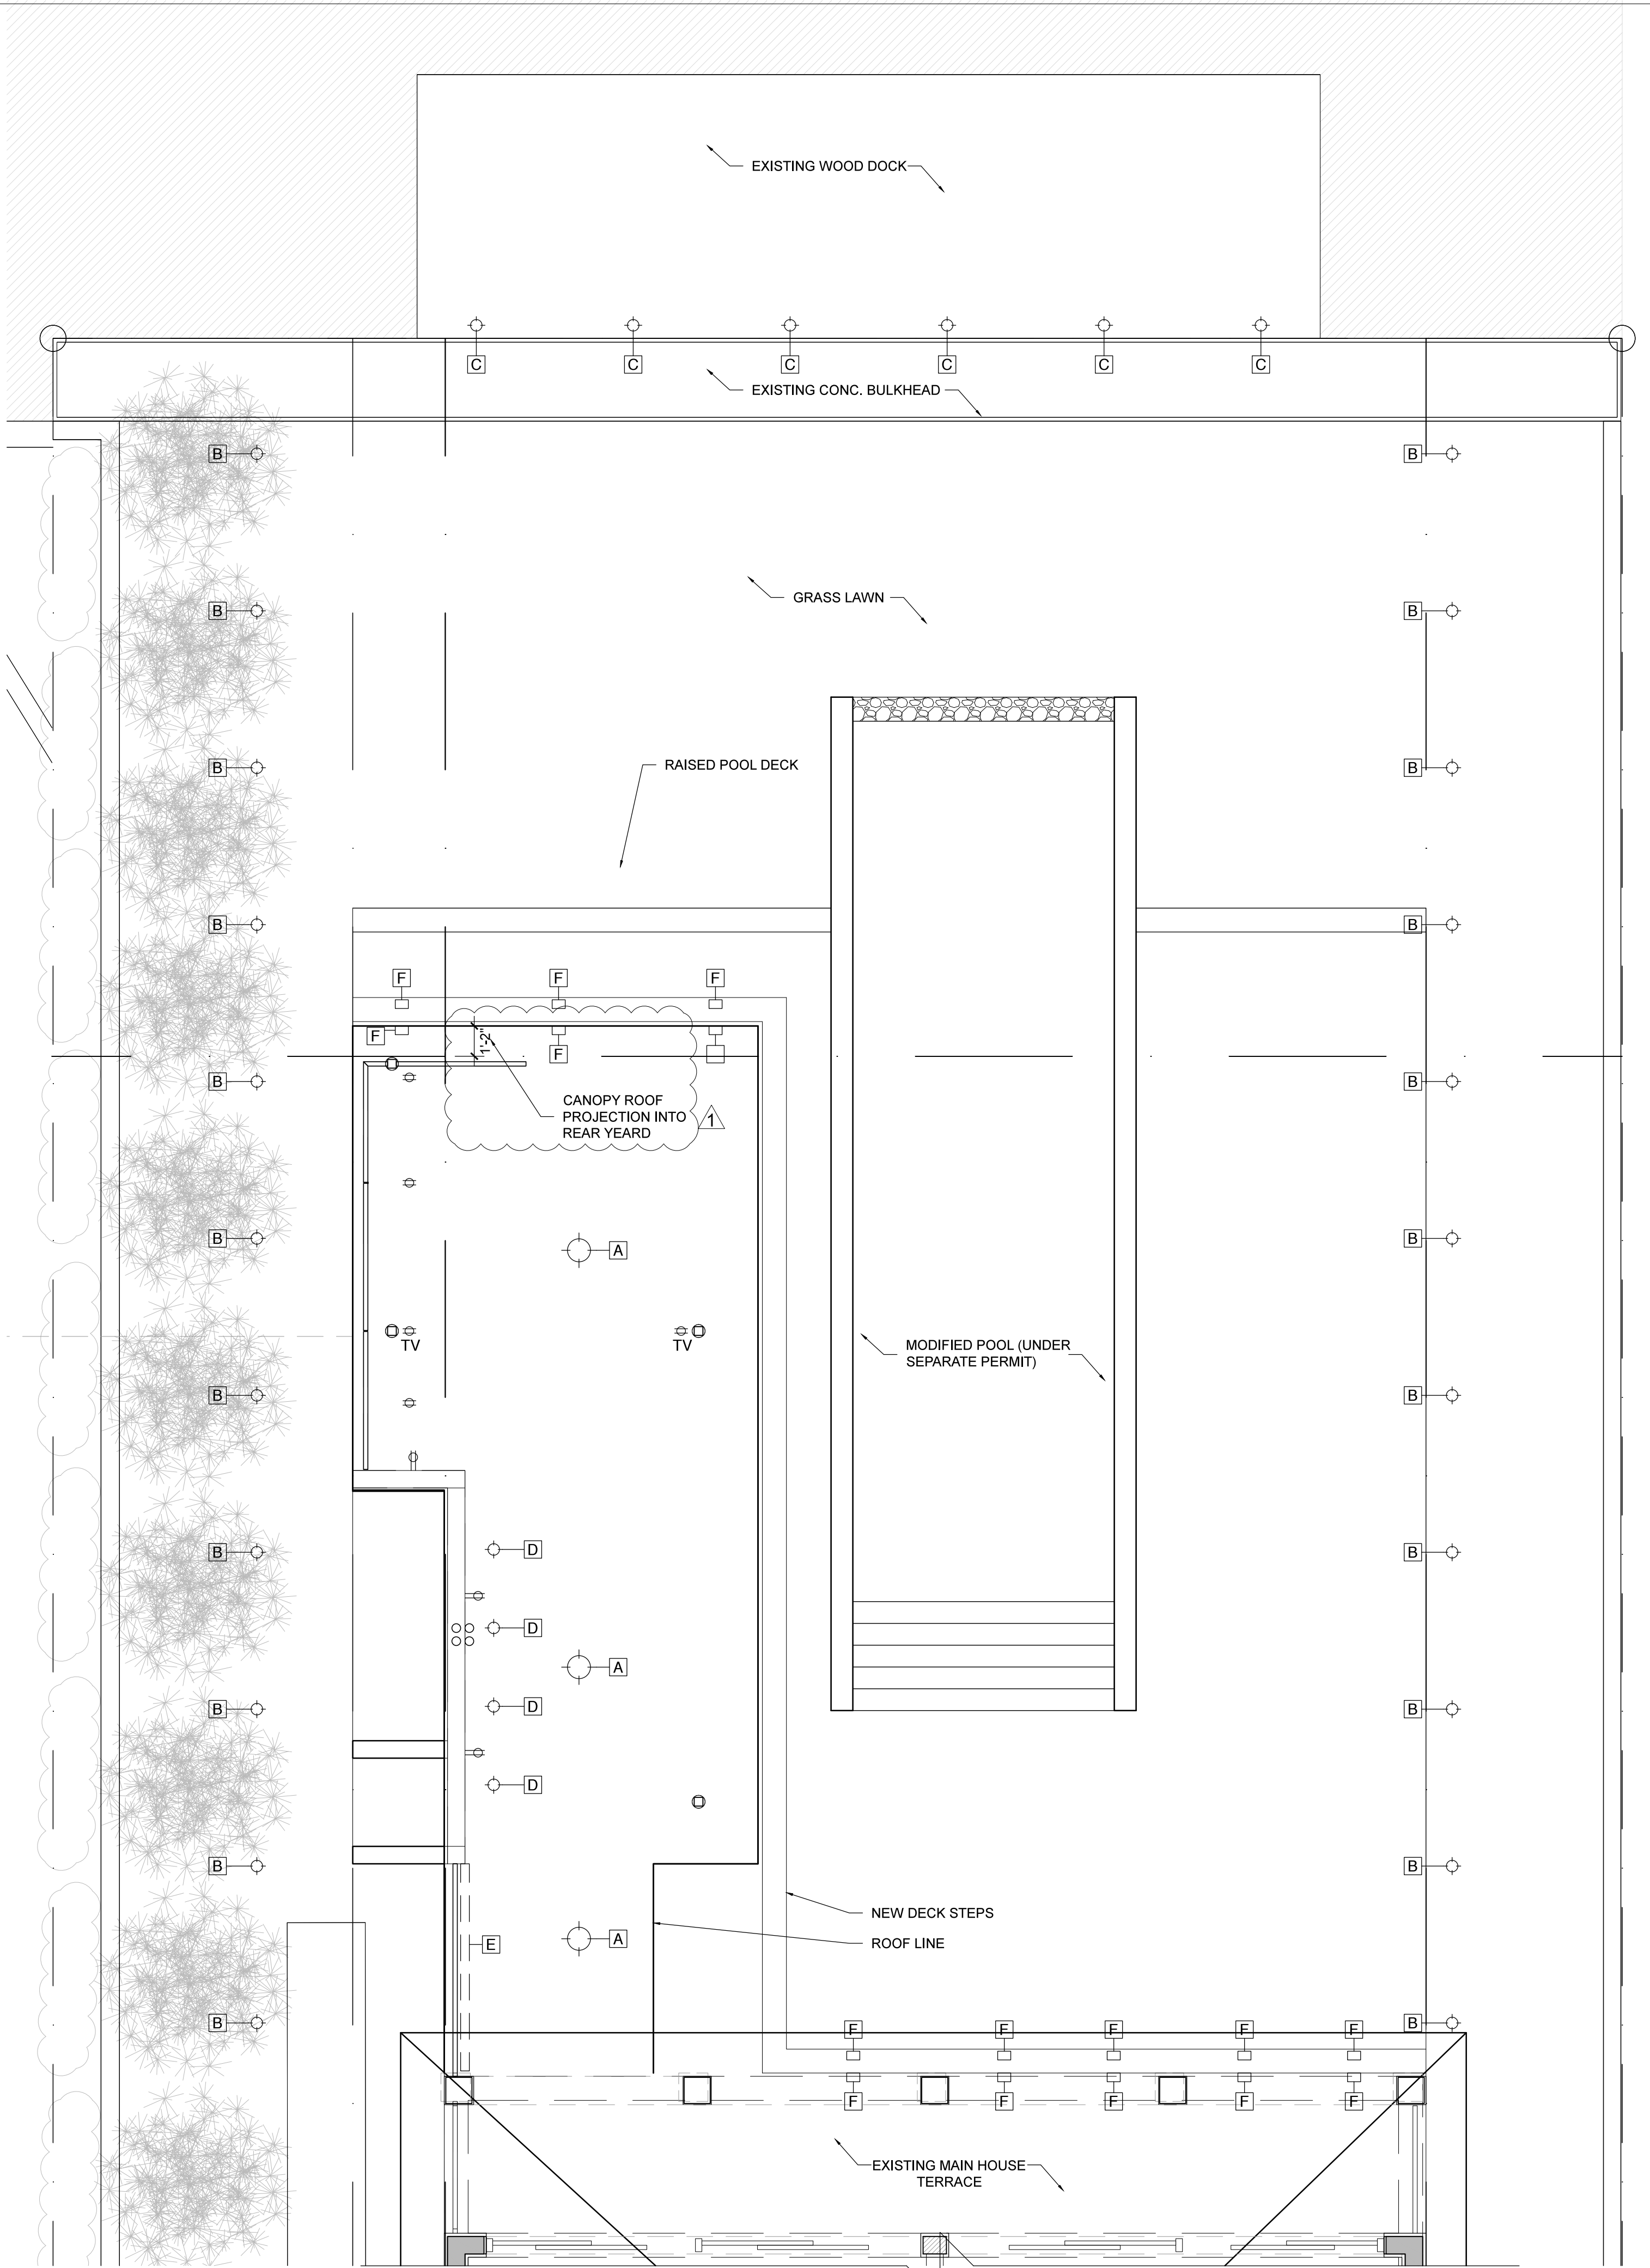

01 PROPOSED REFLECTED CEILING PLAN / LIGHTING PLAN

SCALE: 1/4" = 1'-0"

KEY NOTES

LEGEND

- 2 KEY NOTE - SEE ABOVE FOR REFERENCE
- WTXX WALL TYPE - SEE SHEET A.6.0
- XX DOOR TYPE - SEE SHEET A.10.0
- XX EQUIPMENT SYMBOL - SEE SCHEDULE
- NEW PARTITION - SEE WALL TYPES
- EXIST. GYP. BD. PARTITION - SEE WALL TYPES
- EXIST. CMU PARTITION - SEE WALL TYPES
- EXIST. CONC. COLUMN OR WALL - SEE WALL TYPES

SHEET NOTES

- ALL CONTRACTORS SHALL FIELD MEASURE AND VERIFY ALL DIMENSIONS.
- ALL CONTRACTORS SHALL COMPLY WITH APPLICABLE LOCAL, STATE AND FEDERAL BUILDING CODES.
- APPLICABLE PERMIT SHALL BE POSTED ON SITE AT ALL TIMES.
- GC TO PROVIDE SHOP DRAWINGS FOR ALL SPECIALTY WORK, INCLUDING BUT NOT LIMITED TO WINDOWS, STEEL, MILLWORK ETC.
- ALL WORK TO COMPLY WITH: FLORIDA BUILDING CODE 2014, NFPA 70 - NATIONAL ELECTRICAL CODE, FLORIDA FIRE PREVENTION CODE 2012 EDITION, NFPA 101 LIFE SAFETY CODE, NFPA 72 NATIONAL FIRE ALARM CODE.



4304 NE 2ND AVENUE
MIAMI FLORIDA 33137
T: 305.440.4314
F: 866.443.1486
E: create@gonzalezarchitecture.com

SEAL / SIGNATURE
ENRIQUE RENE GONZALEZ
STATE OF FLORIDA
REGISTRATION AR#4719

DRAWING ISSUE
06-18-2018 BOA FIRST SUBMITTAL
07-06-18 FINAL SUBMITTAL

COVERED PORCH
OWNER: SALI PROPERTY LLC
230 W. RIVO ALTO
MIAMI BEACH, FLORIDA 33139

DESCRIPTION
PROPOSED REFLECTED
CEILING PLAN AND
LIGHTING PLAN
SCALE: 1/4" = 1'-0"

SHEET
A3.0
© 2017 Gonzalez Architecture P.A.