



Revocable Permit Application

The BLVD at Lenox

1045 5th Street Miami Beach, Florida

COVER

November 1, 2018

No copies, transmissions, reproductions, or electronic revisions of any portions of these drawings in whole or in part be made without the express written permission of Zyscovich Architects. All designs indicated in these drawings are property of Zyscovich Architects. All copyrights reserved © 2018.

ZYSCOVICH  
ARCHITECTS

100 N Biscayne Blvd., 27th Fl  
Miami, FL 33132-2304  
t 305.372.5222 f 305.577.4521



e info@zyscovich.com  
w www.zyscovich.com

RP-00




Drawing Index

RP-01	Location Map
RP-02	Survey
RP-03	1st Floor Plan Encroachments
RP-04	2nd Floor Plan Encroachments
RP-05	3rd Floor Plan Encroachments
RP-06	4th Floor Plan Encroachments
RP-07	5th Floor Plan Encroachments
RP-08	Overall Encroachments
RP-09	South Elevation
RP-10	West Elevation
RP-11	East Elevation
RP-12	Enlarged Elevations
RP-13	View

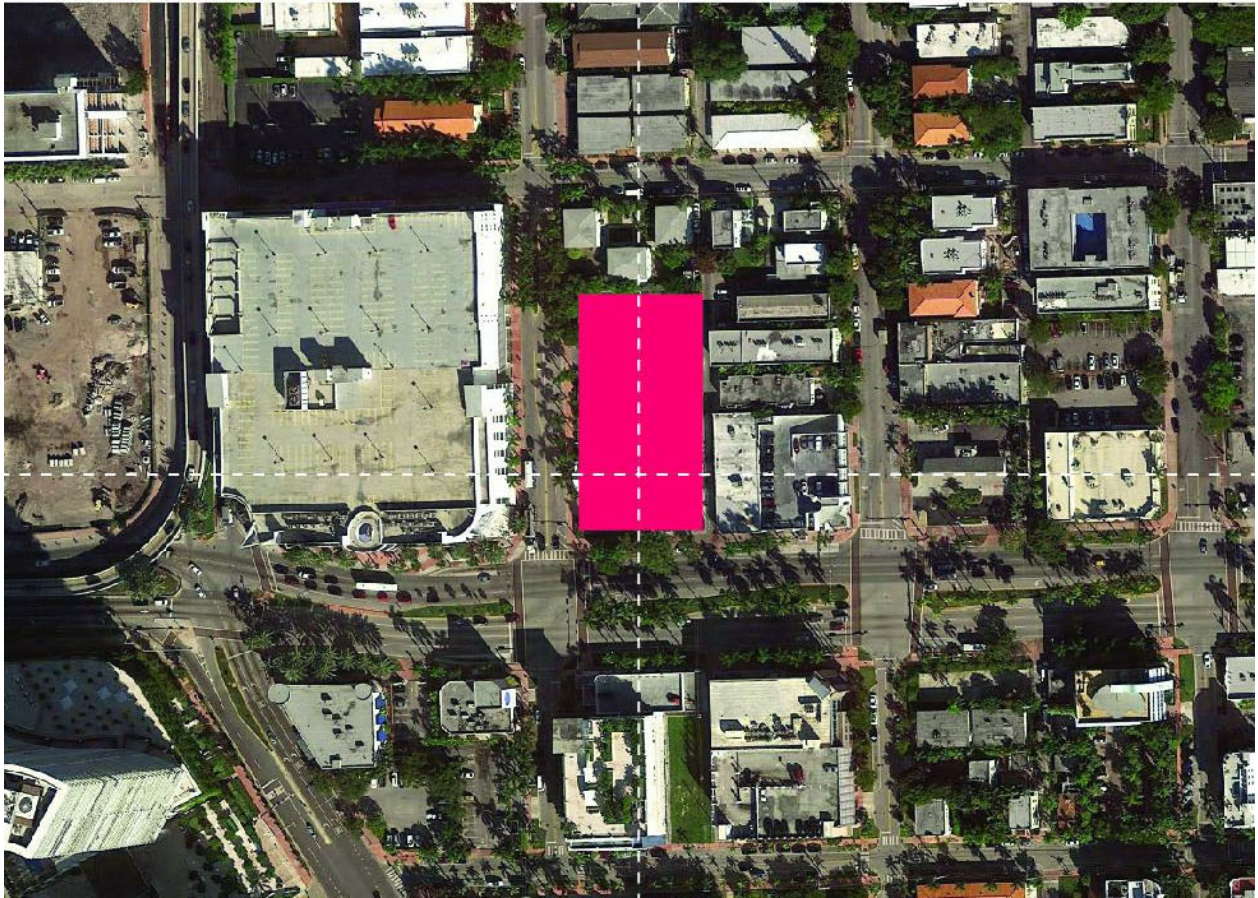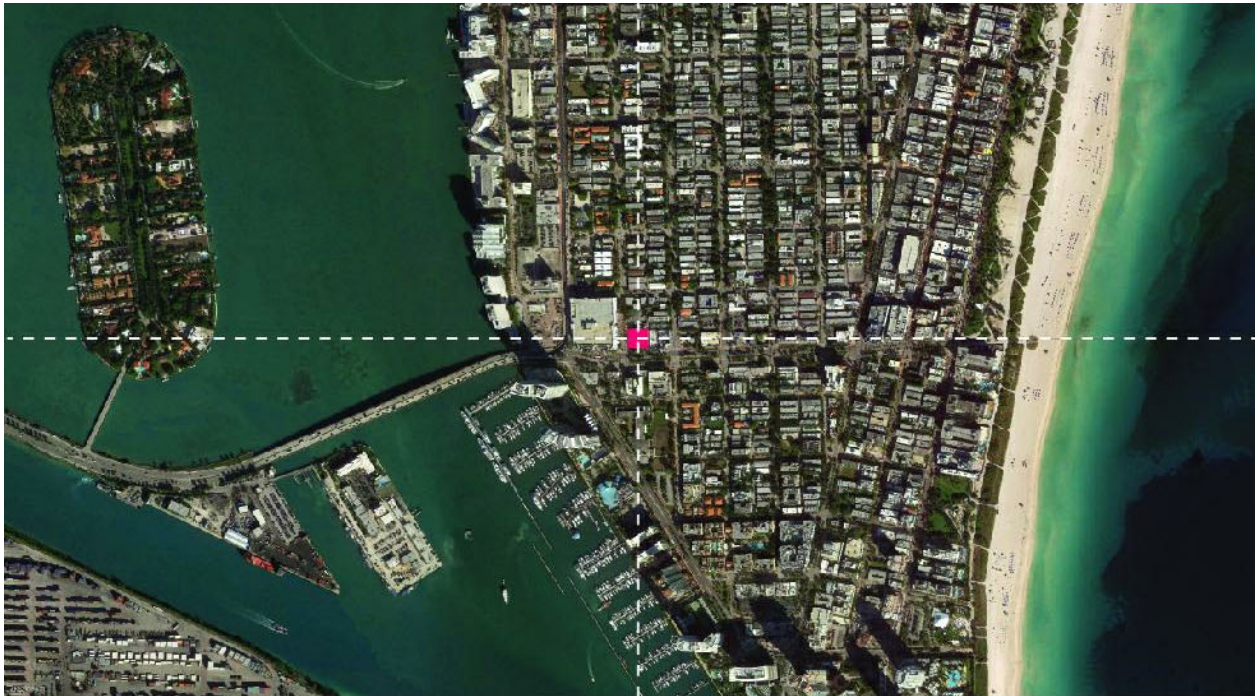

LOCATION MAP



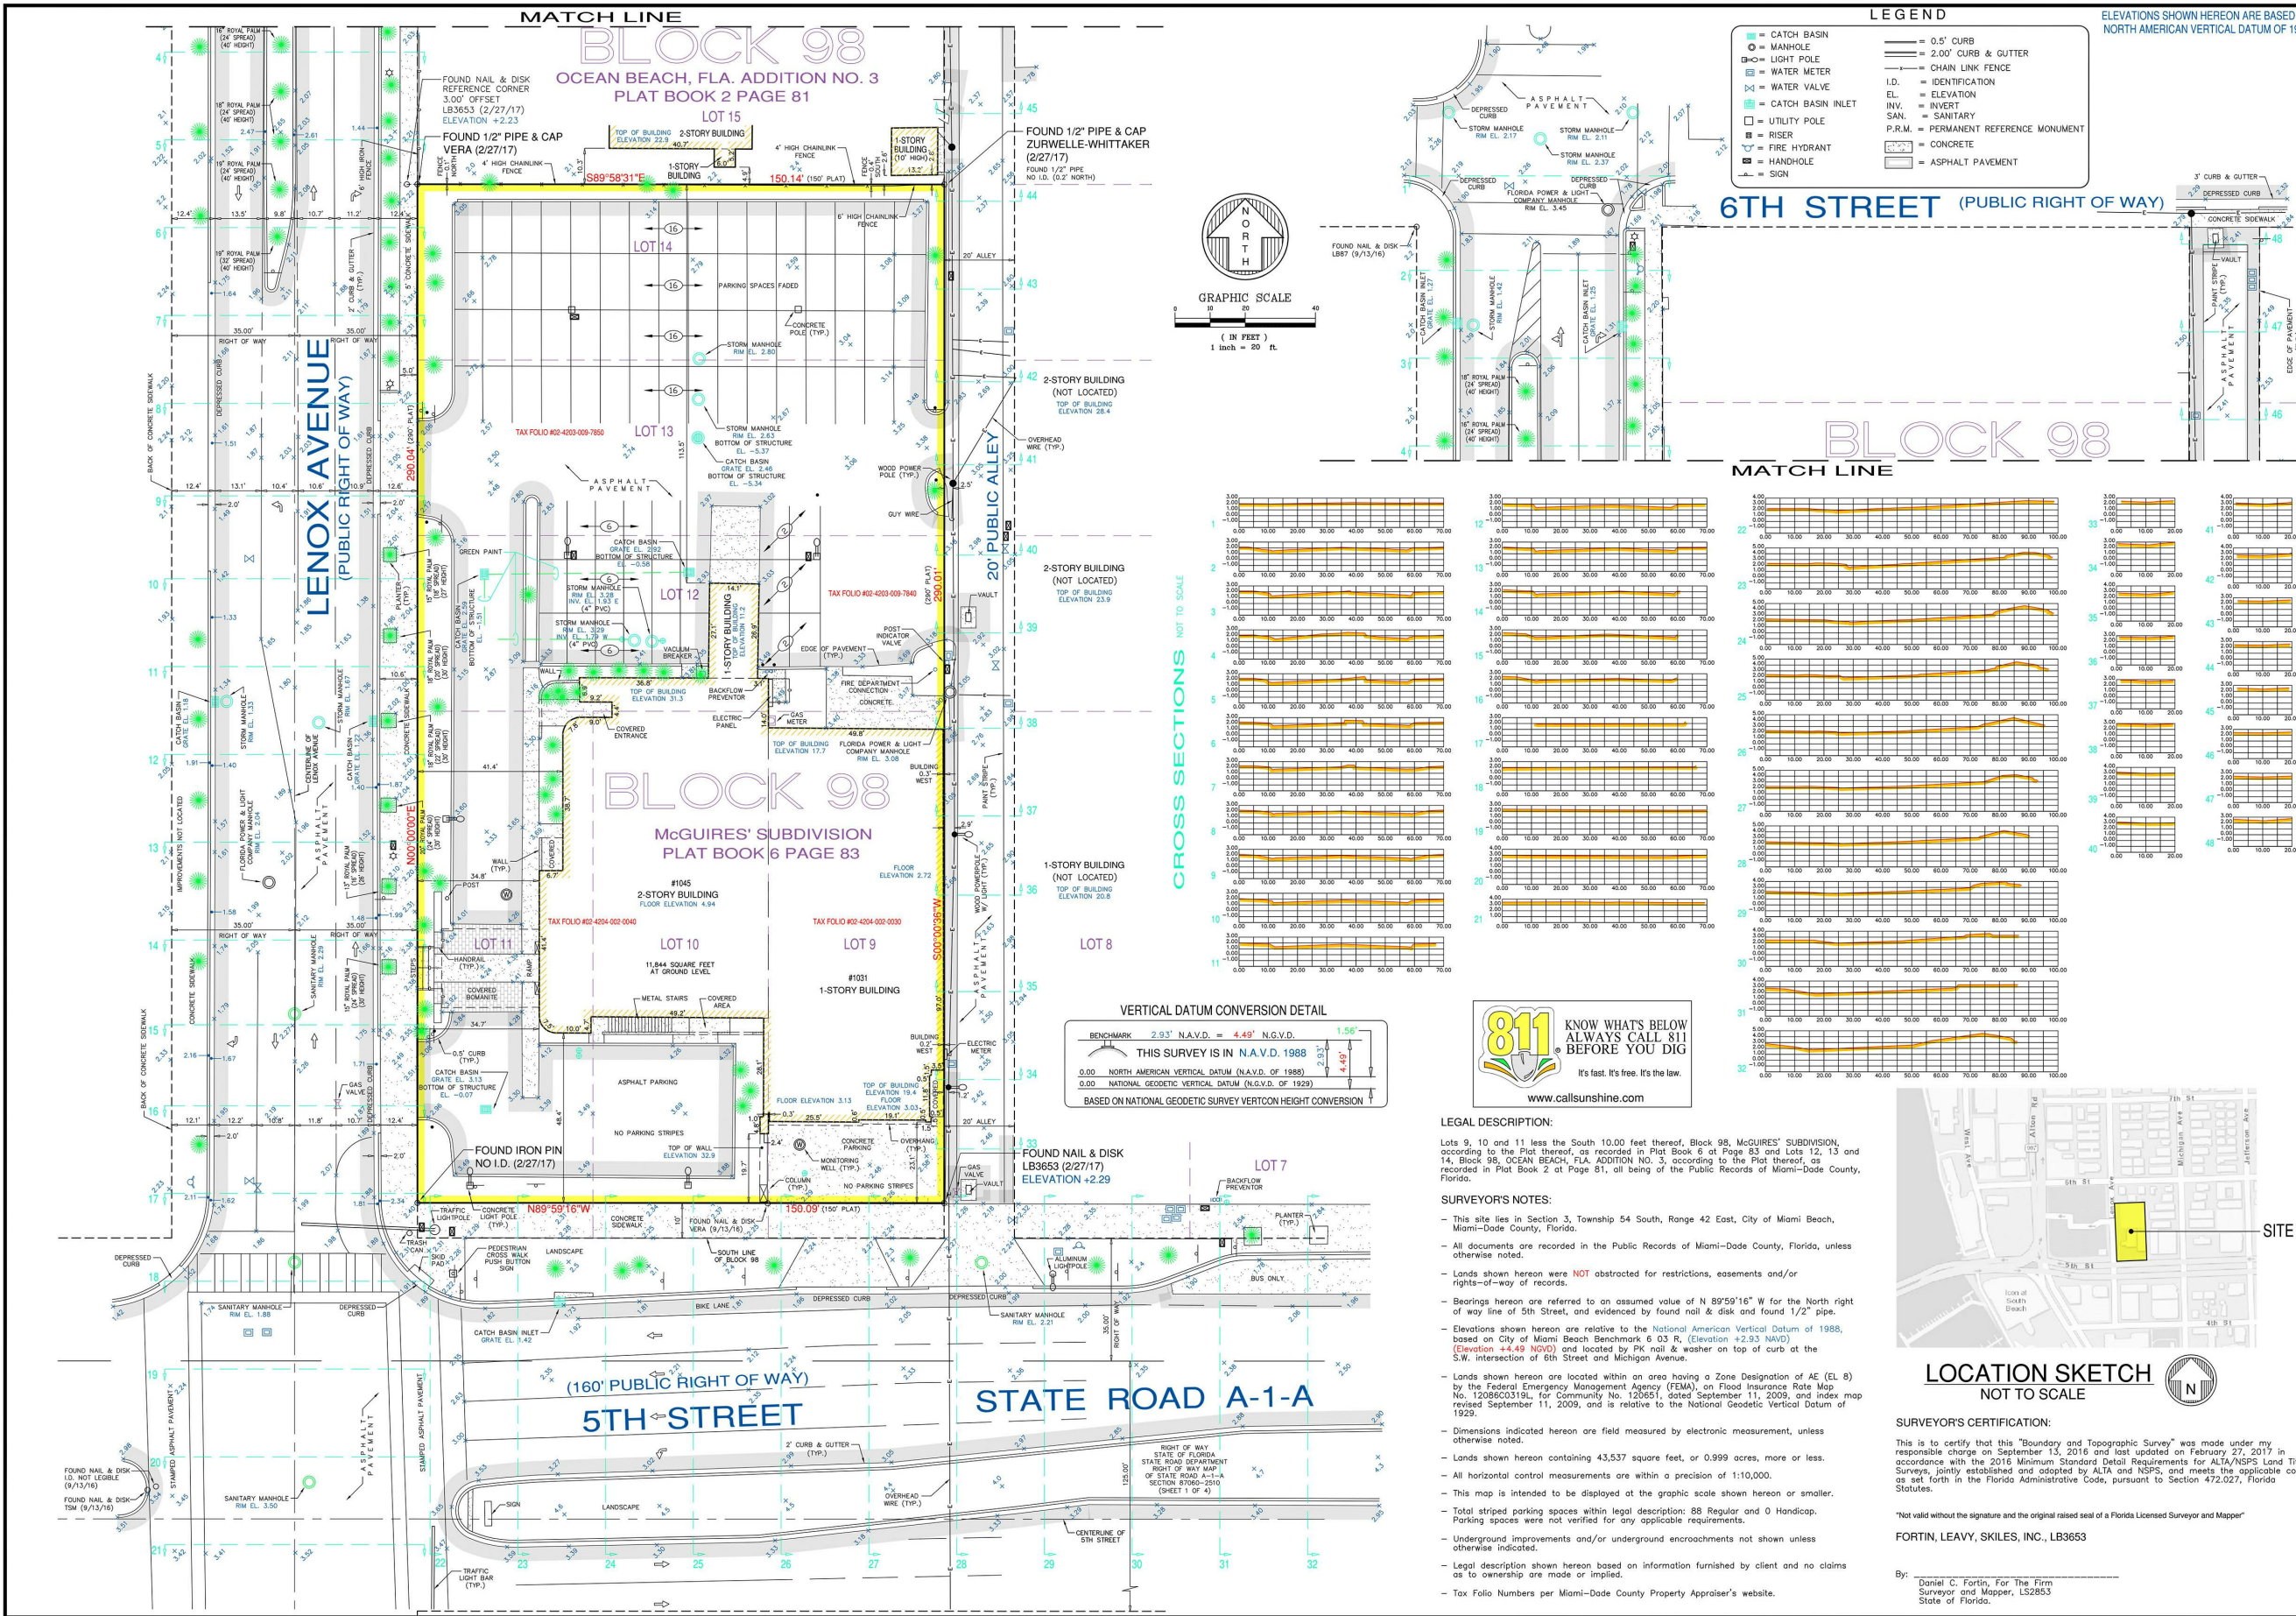

This Drawing is the Property of Fortin, Leavy, Skiles, Inc. and is an Instrument of Service not to be Reproduced in Whole or in Part without the Express Written Permission of Same.


**FORTIN, LEAVY, SKILES, INC.**  
CONSULTING ENGINEERS, SURVEYORS & MAPPERS  
FLORIDA CERTIFICATE OF AUTHORIZATION NUMBER: 0000653  
180 Northeast 168th Street / North Miami Beach, Florida 33162  
Phone: 305-653-4493 / Fax: 305-651-7152 / Email: fls@flsurvey.com

**ALTANSPS LAND TITLE SURVEY**  
1031 & 1045 5TH STREET  
CITY OF MIAMI BEACH, MIAMI-DADE COUNTY, FLORIDA

No.	Revision	Description
1	170135	UPDATE SURVEY (2/27/17) RLL

Original Date: 9/13/16  
Scale: 1"=20'  
Drawn By: MAP  
CAD No.: 161105  
Plotted: 3/1/17 2:35p  
Ref. Dwg.:  
Field Book: RLL 639/57 & FLD. SHTS.  
Job No.:  
Dwg. No.: 161105  
Sheet: 2016-098-NAVD  
1 of 1



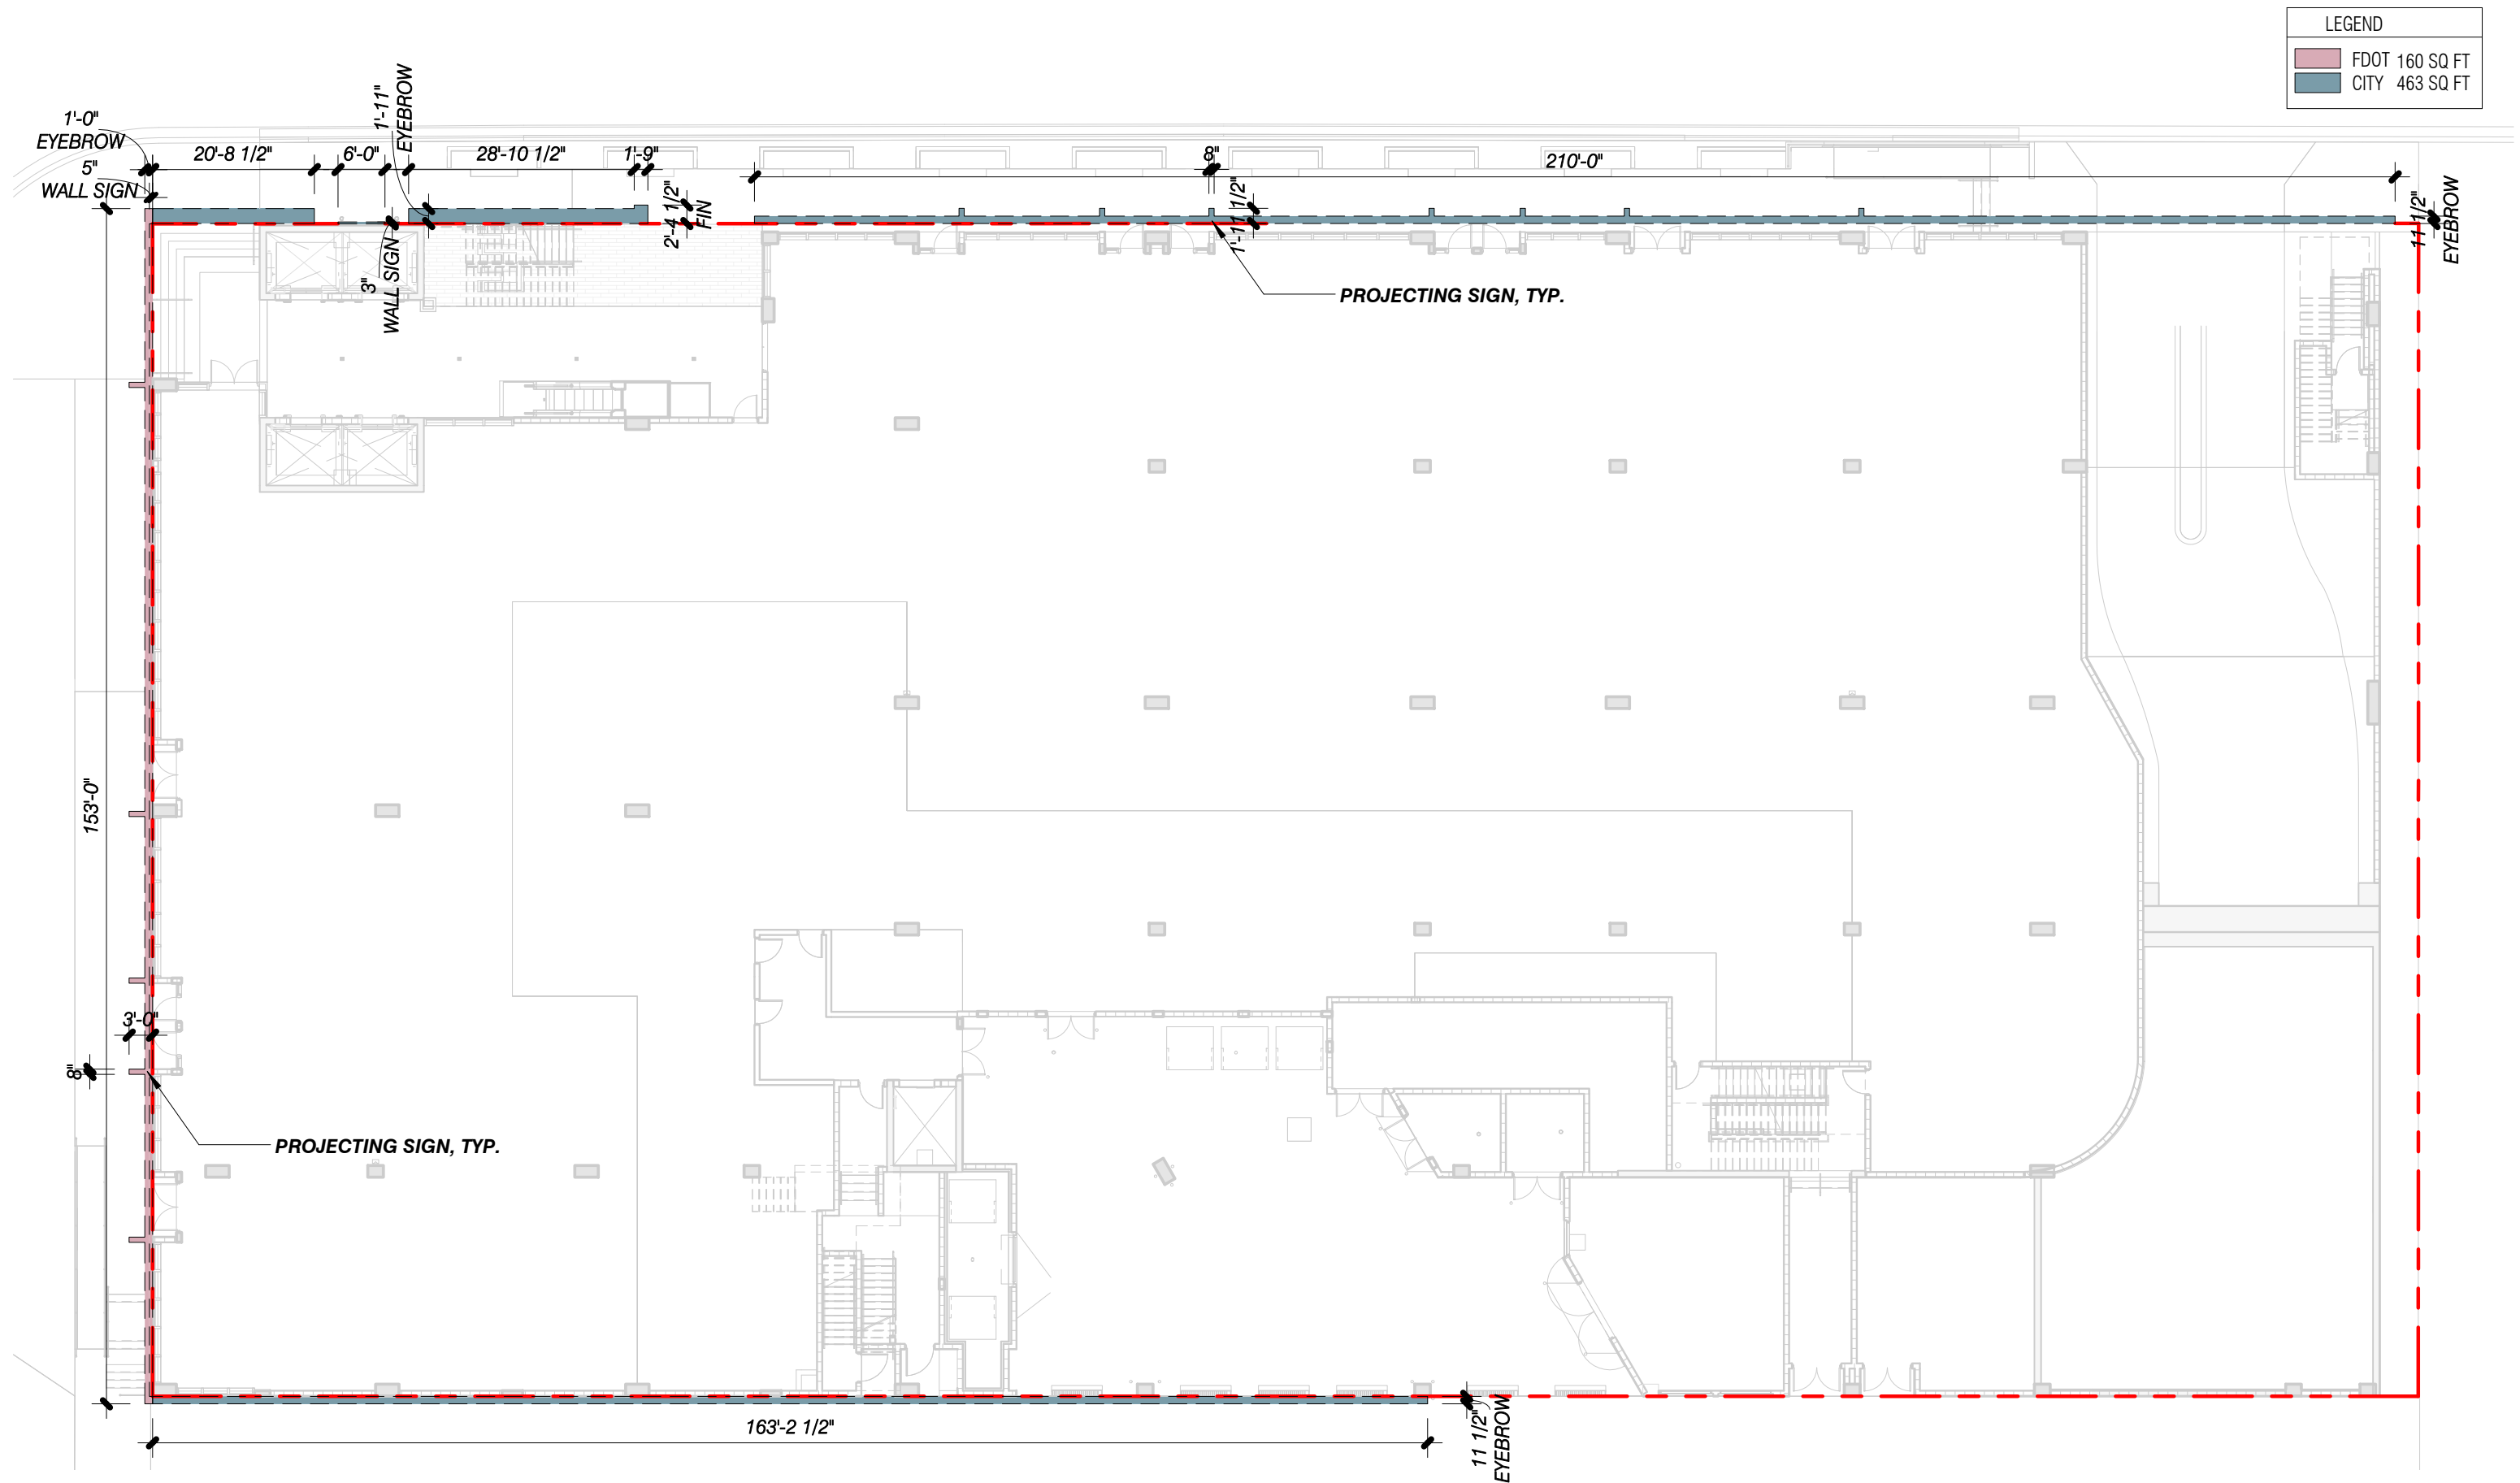

## The BLVD at Lenox

1045 5th Street Miami Beach, Florida

1st Floor Plan  
Encroachments

Scale: 1"=20'

November 1, 2018


No copies, transmissions, reproductions, or electronic revisions of any portions of these drawings in whole or in part be made without the express written permission of Zyscovich Architects. All designs indicated in these drawings are property of Zyscovich Architects. All copyrights reserved © 2018.

**ZYSCOVICH**  
ARCHITECTS


100 N Biscayne Blvd., 27th Fl  
Miami, FL 33132-2304  
t 305.372.5222 f 305.577.4521

e info@zyscovich.com  
w www.zyscovich.com

RP-03

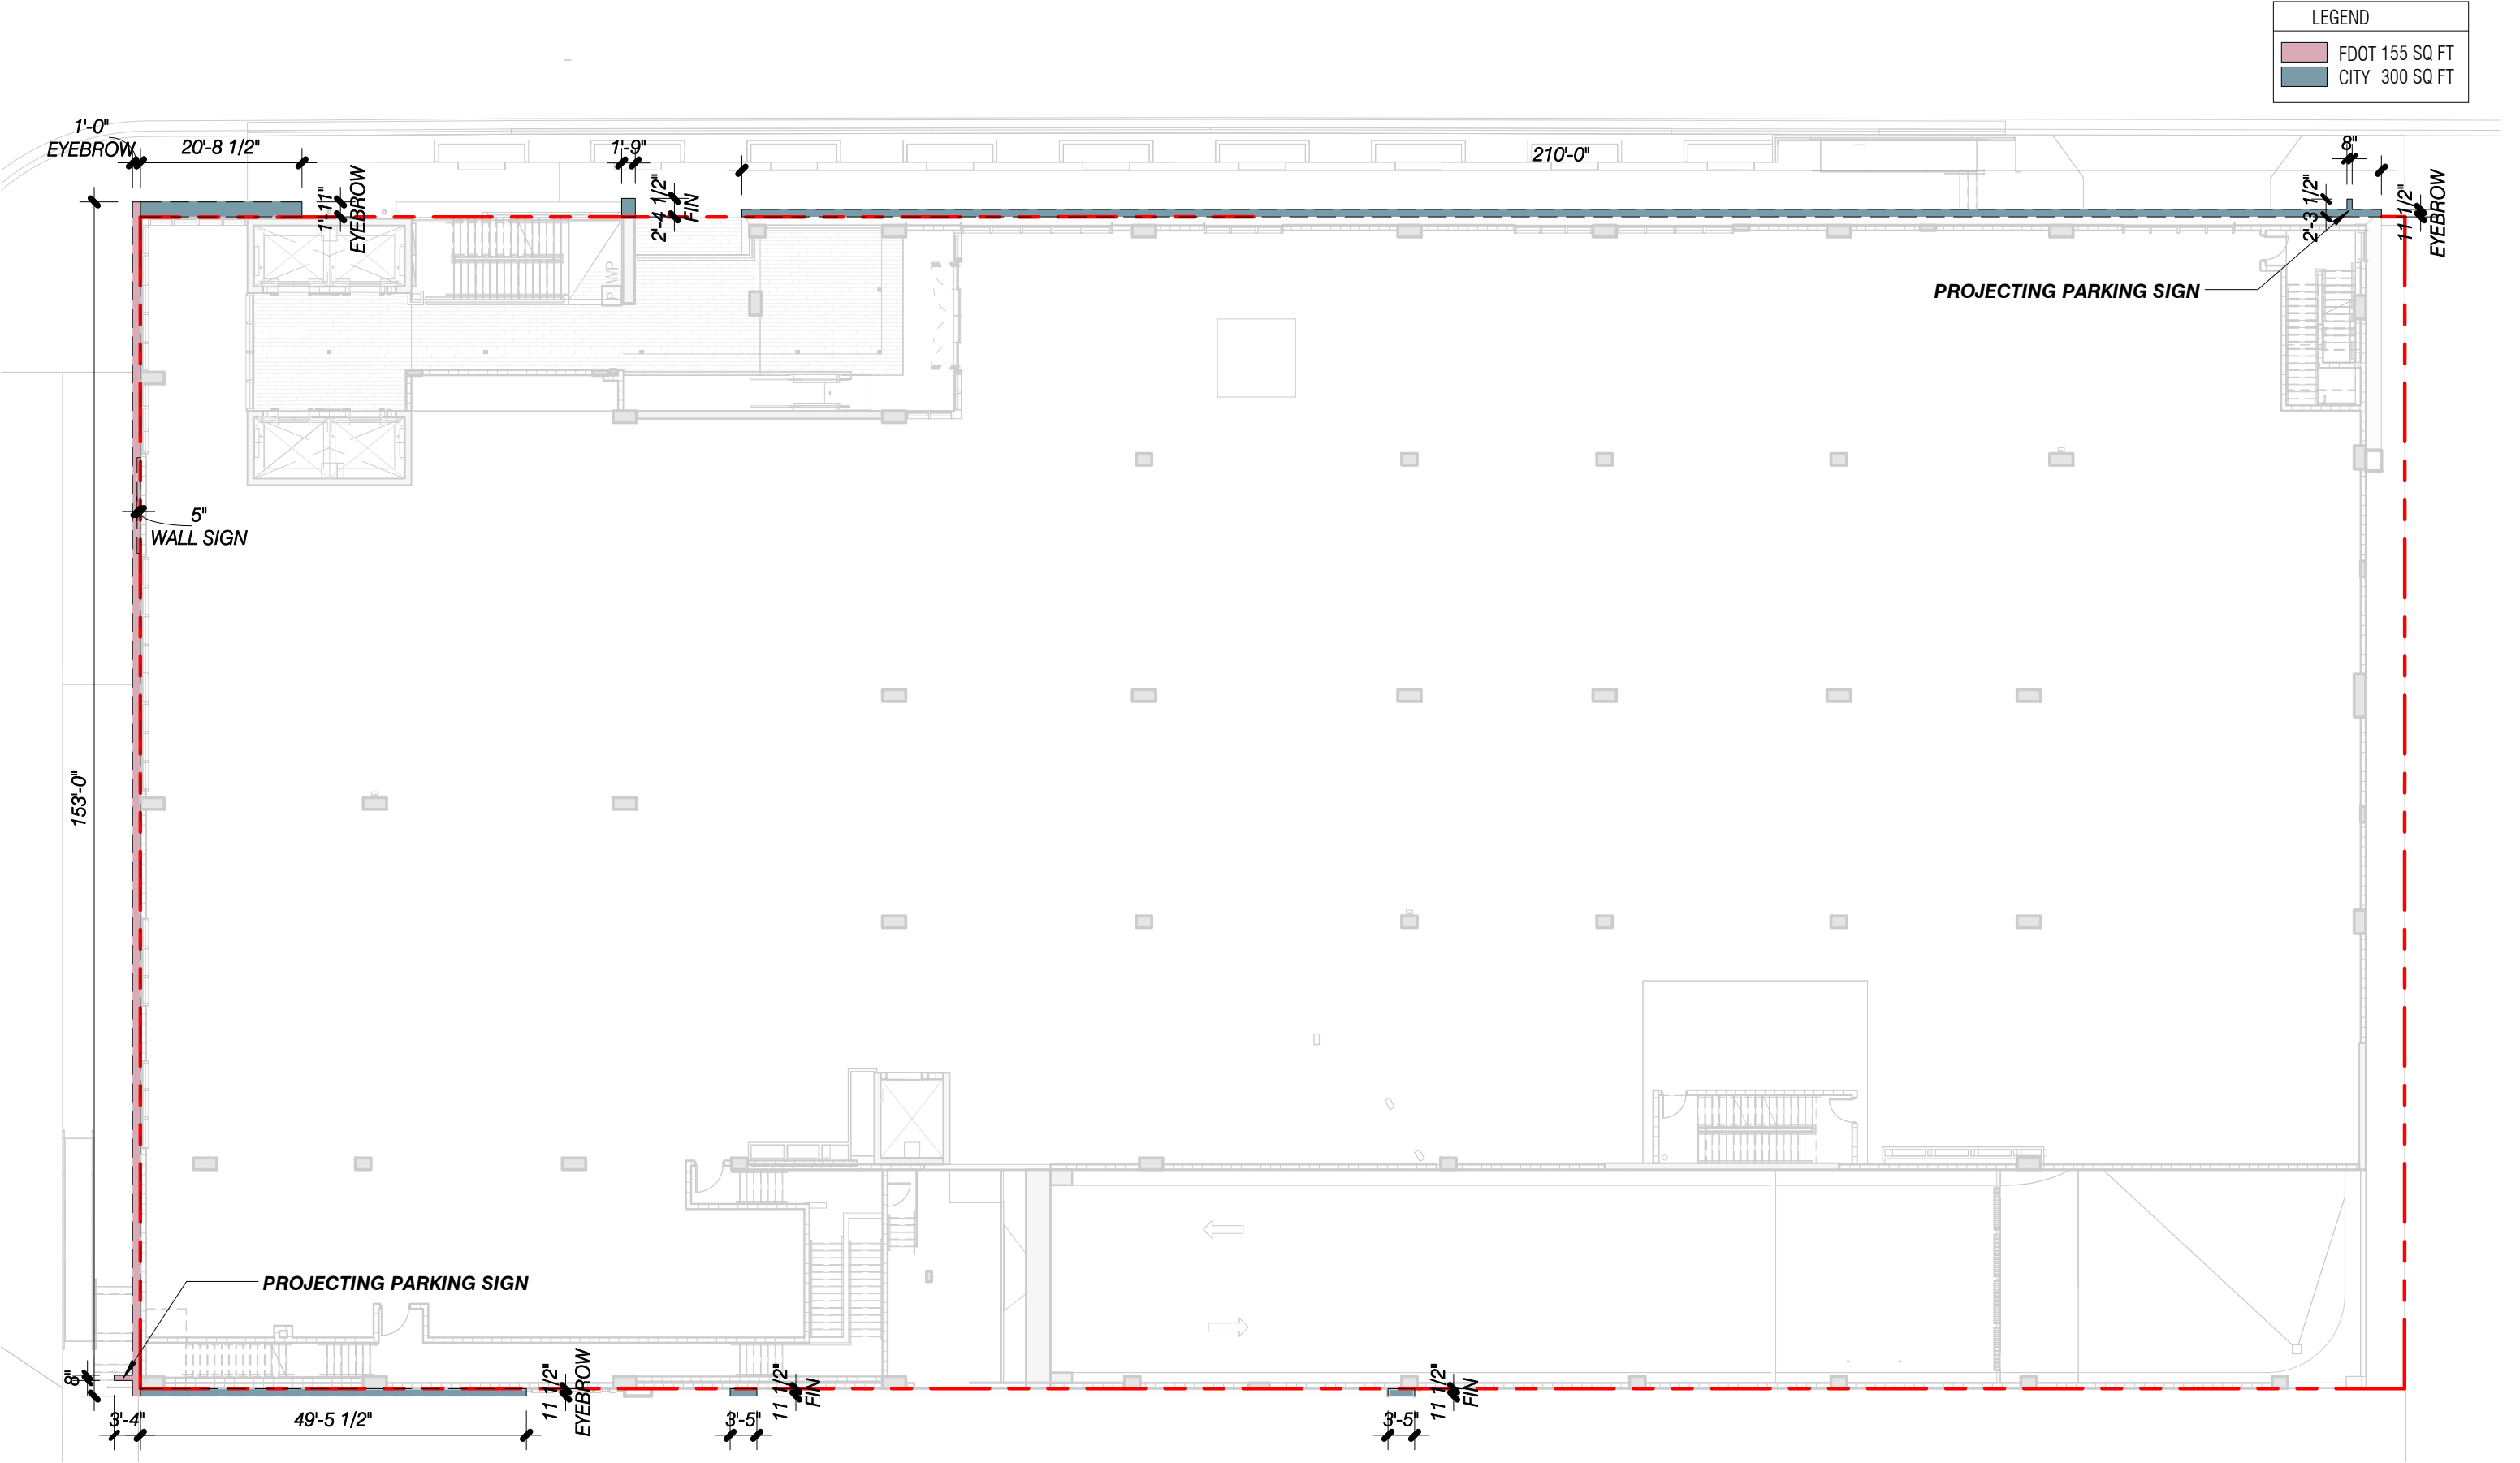

LEGEND		
	FDOT	4 SQ FT
	CITY	13 SQ FT

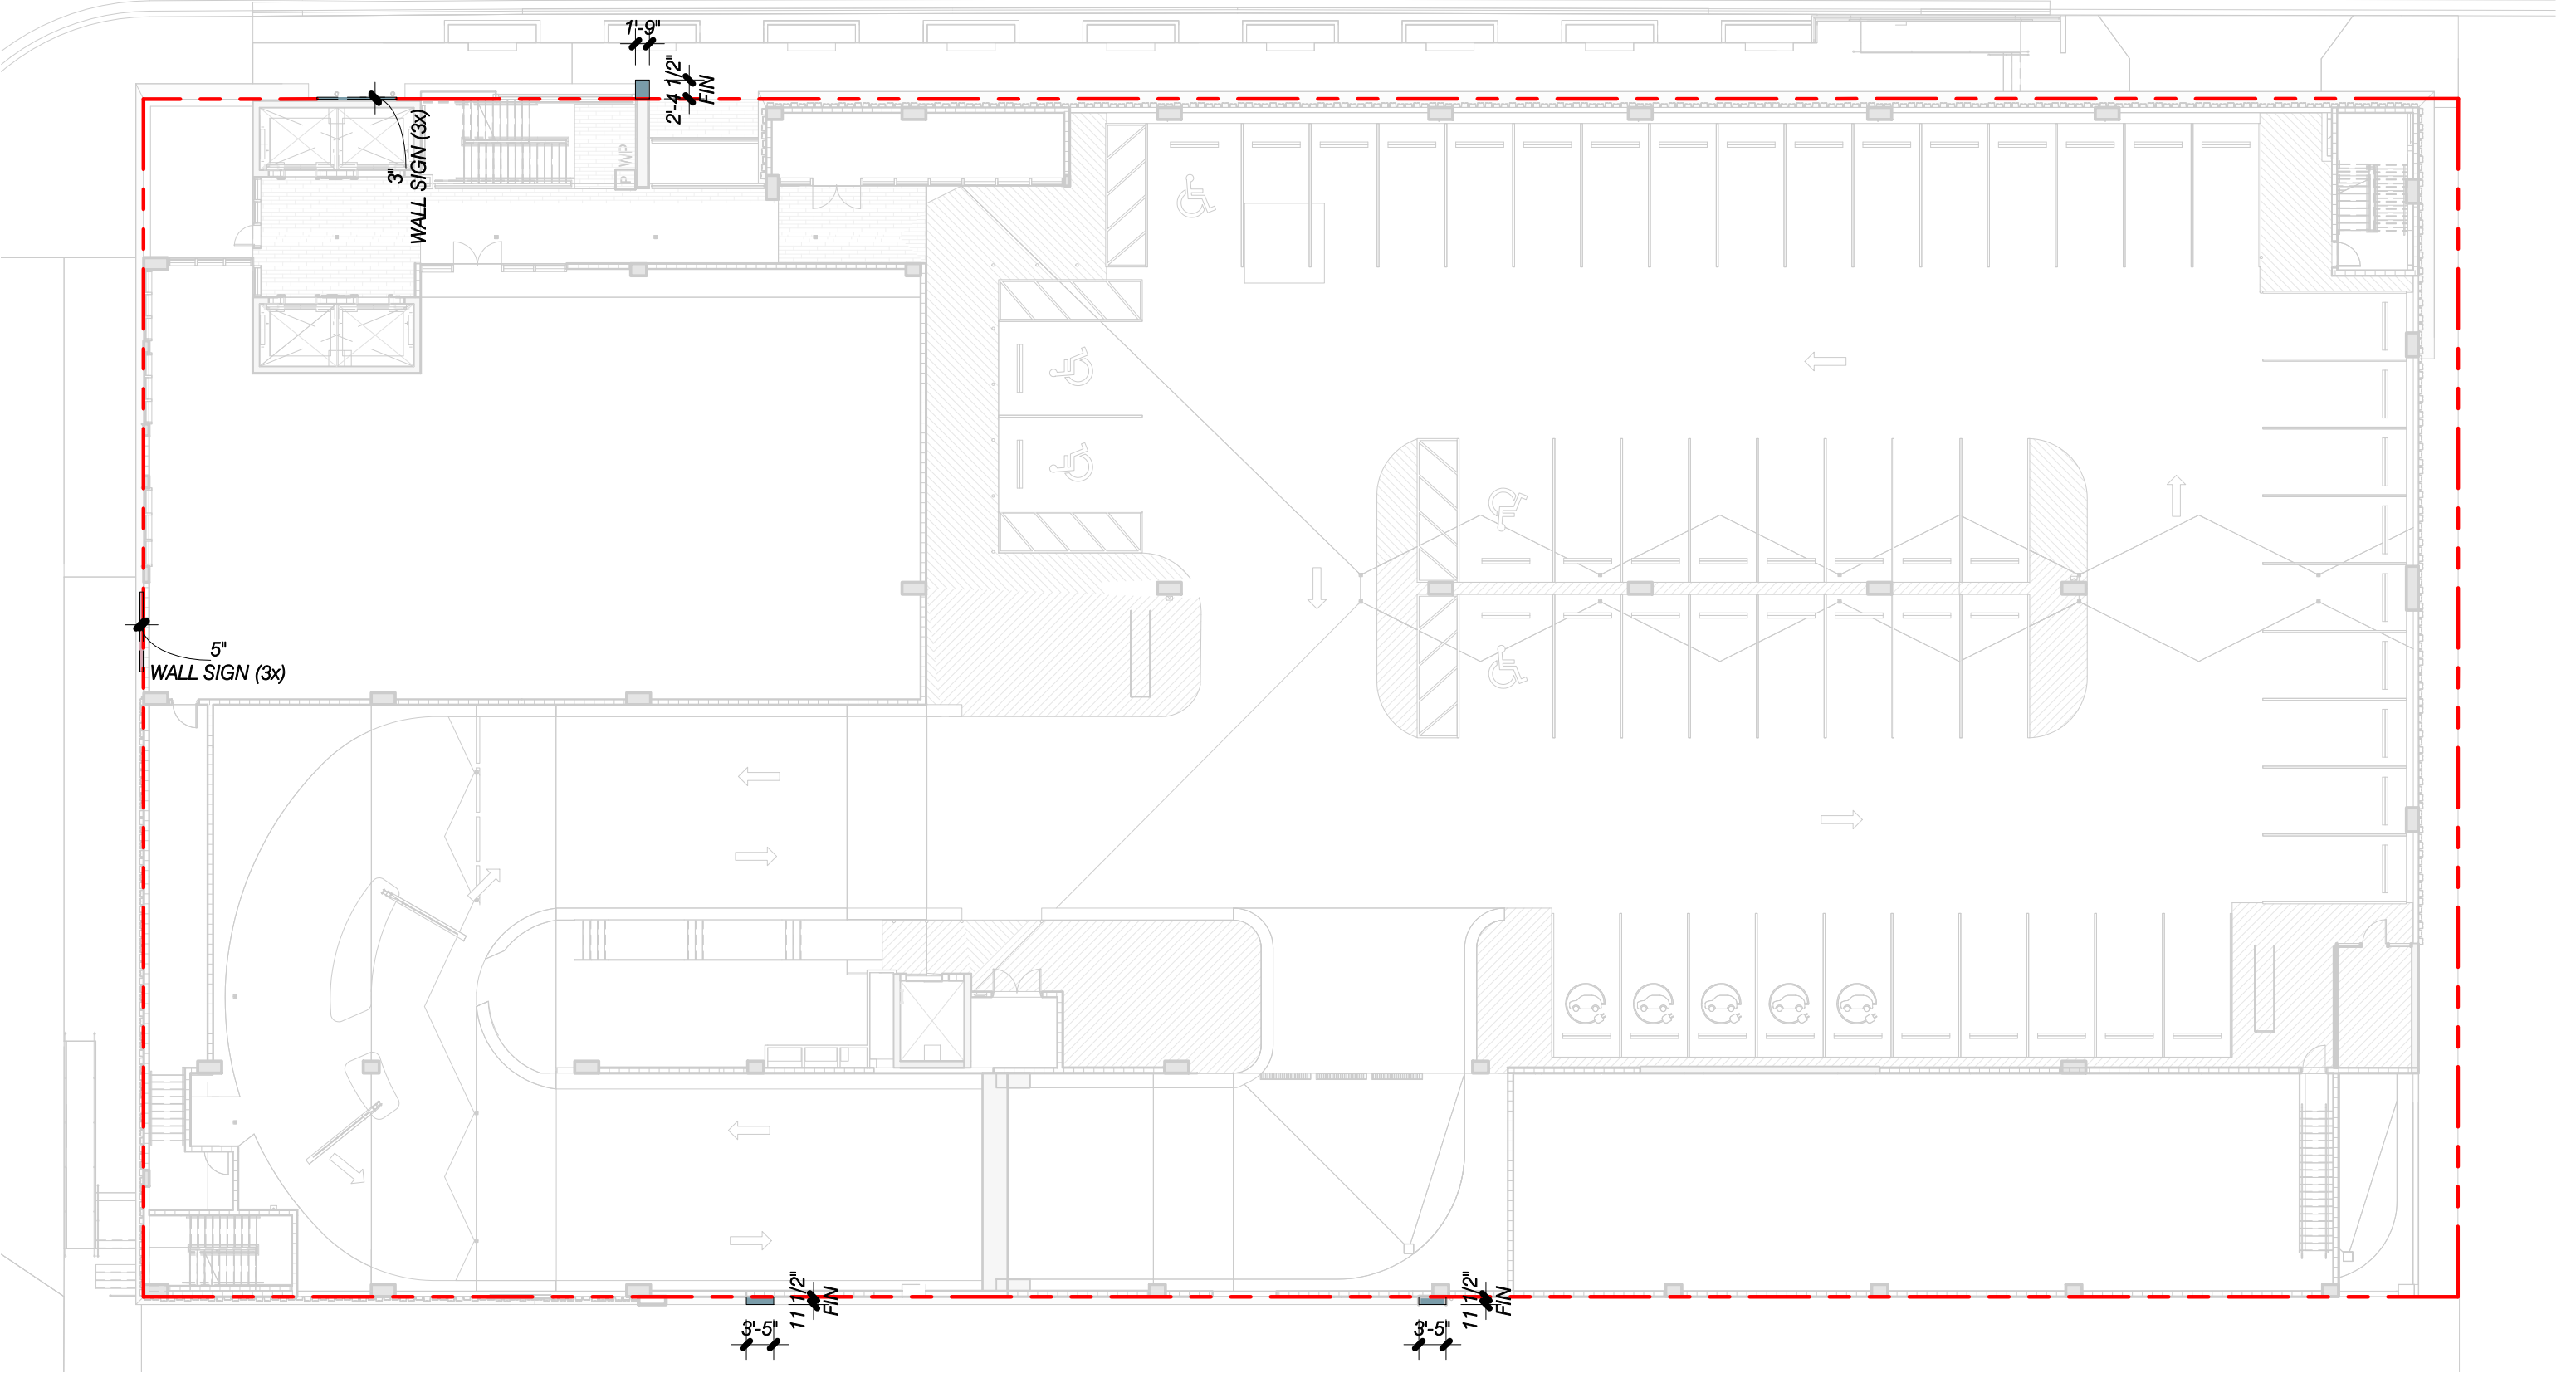

**The BLVD at Lenox**

1045 5th Street Miami Beach, Florida

3rd Floor Plan  
Encroachments

Scale: 1"=20'

November 1, 2018

No copies, transmissions, reproductions, or electronic revisions of any portions of these drawings in whole or in part be made without the express written permission of Zyscovich Architects. All designs indicated in these drawings are property of Zyscovich Architects. All copyrights reserved © 2018.

**ZYSCOVICH**  
ARCHITECTS


100 N Biscayne Blvd . 27th Fl  
Miami . FL 33132.2304  
t 305.372.5222 f 305.577.4521

e info@zyscovich.com  
w www.zyscovich.com

RP-05



LEGEND		
<div></div>	FDOT	0 SQ FT
<div></div>	CITY	138 SQ FT

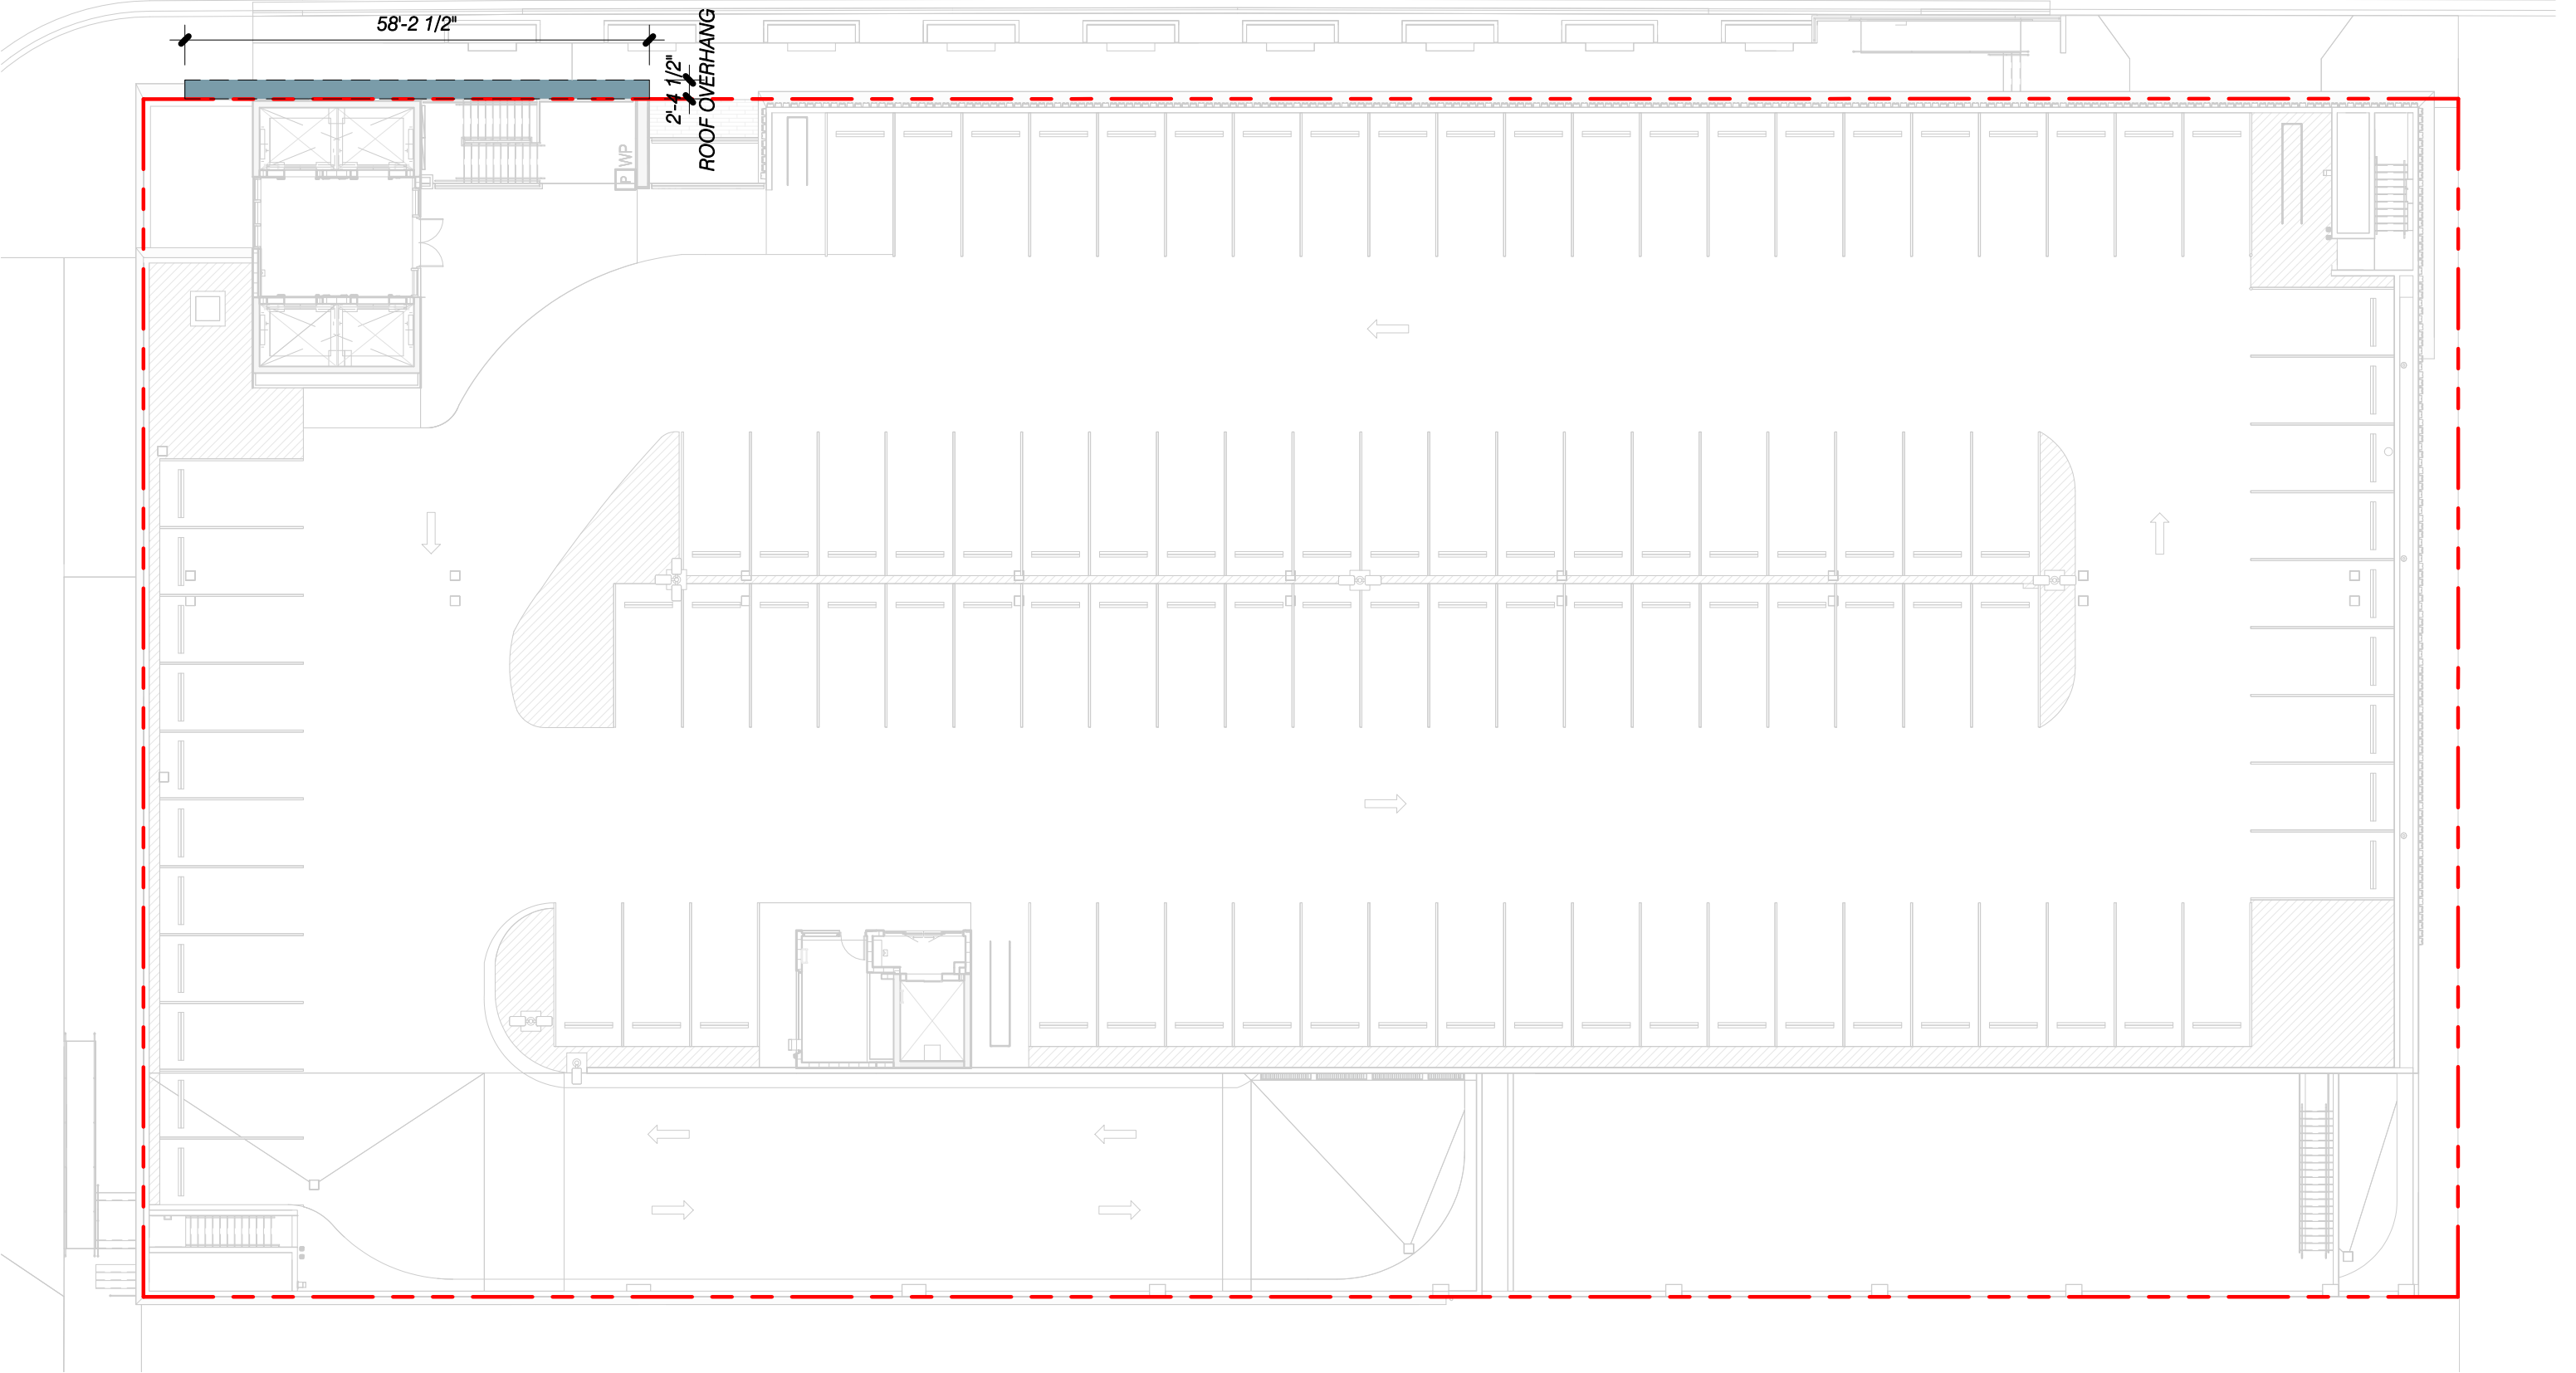

**The BLVD at Lenox**

1045 5th Street Miami Beach, Florida

5th Floor Plan  
Encroachments

Scale: 1"=20'

November 1, 2018

No copies, transmissions, reproductions, or electronic revisions of any portions of these drawings in whole or in part be made without the express written permission of Zyscovich Architects. All designs indicated in these drawings are property of Zyscovich Architects. All copyrights reserved © 2018.

**ZYSCOVICH**  
ARCHITECTS

100 N Biscayne Blvd., 27th Fl  
Miami, FL 33132-2304  
t 305.372.5222 f 305.577.4521

e info@zyscovich.com  
w www.zyscovich.com

RP-07









November 1, 2018

RP-09



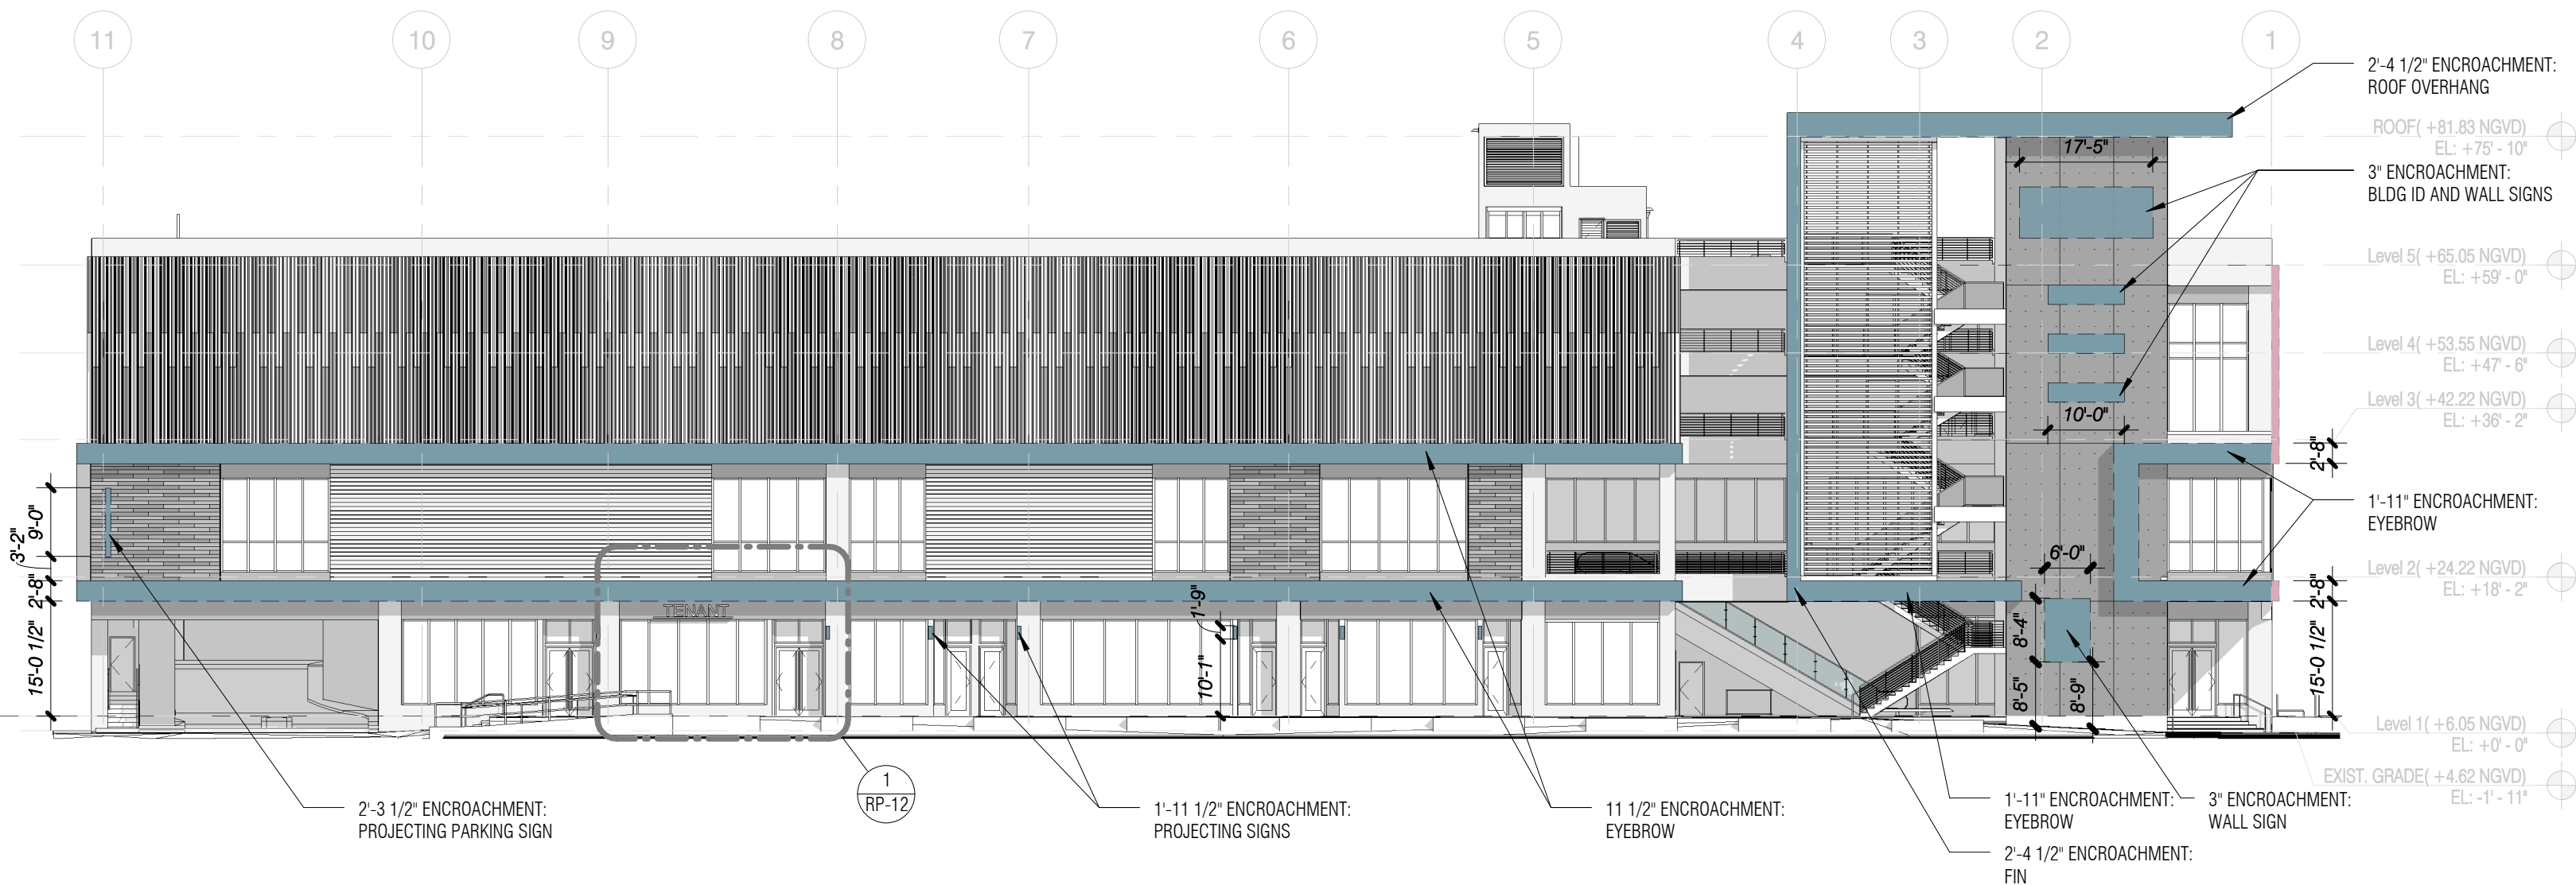

**WEST ELEVATION**  
Scale: 1" = 20'-0"

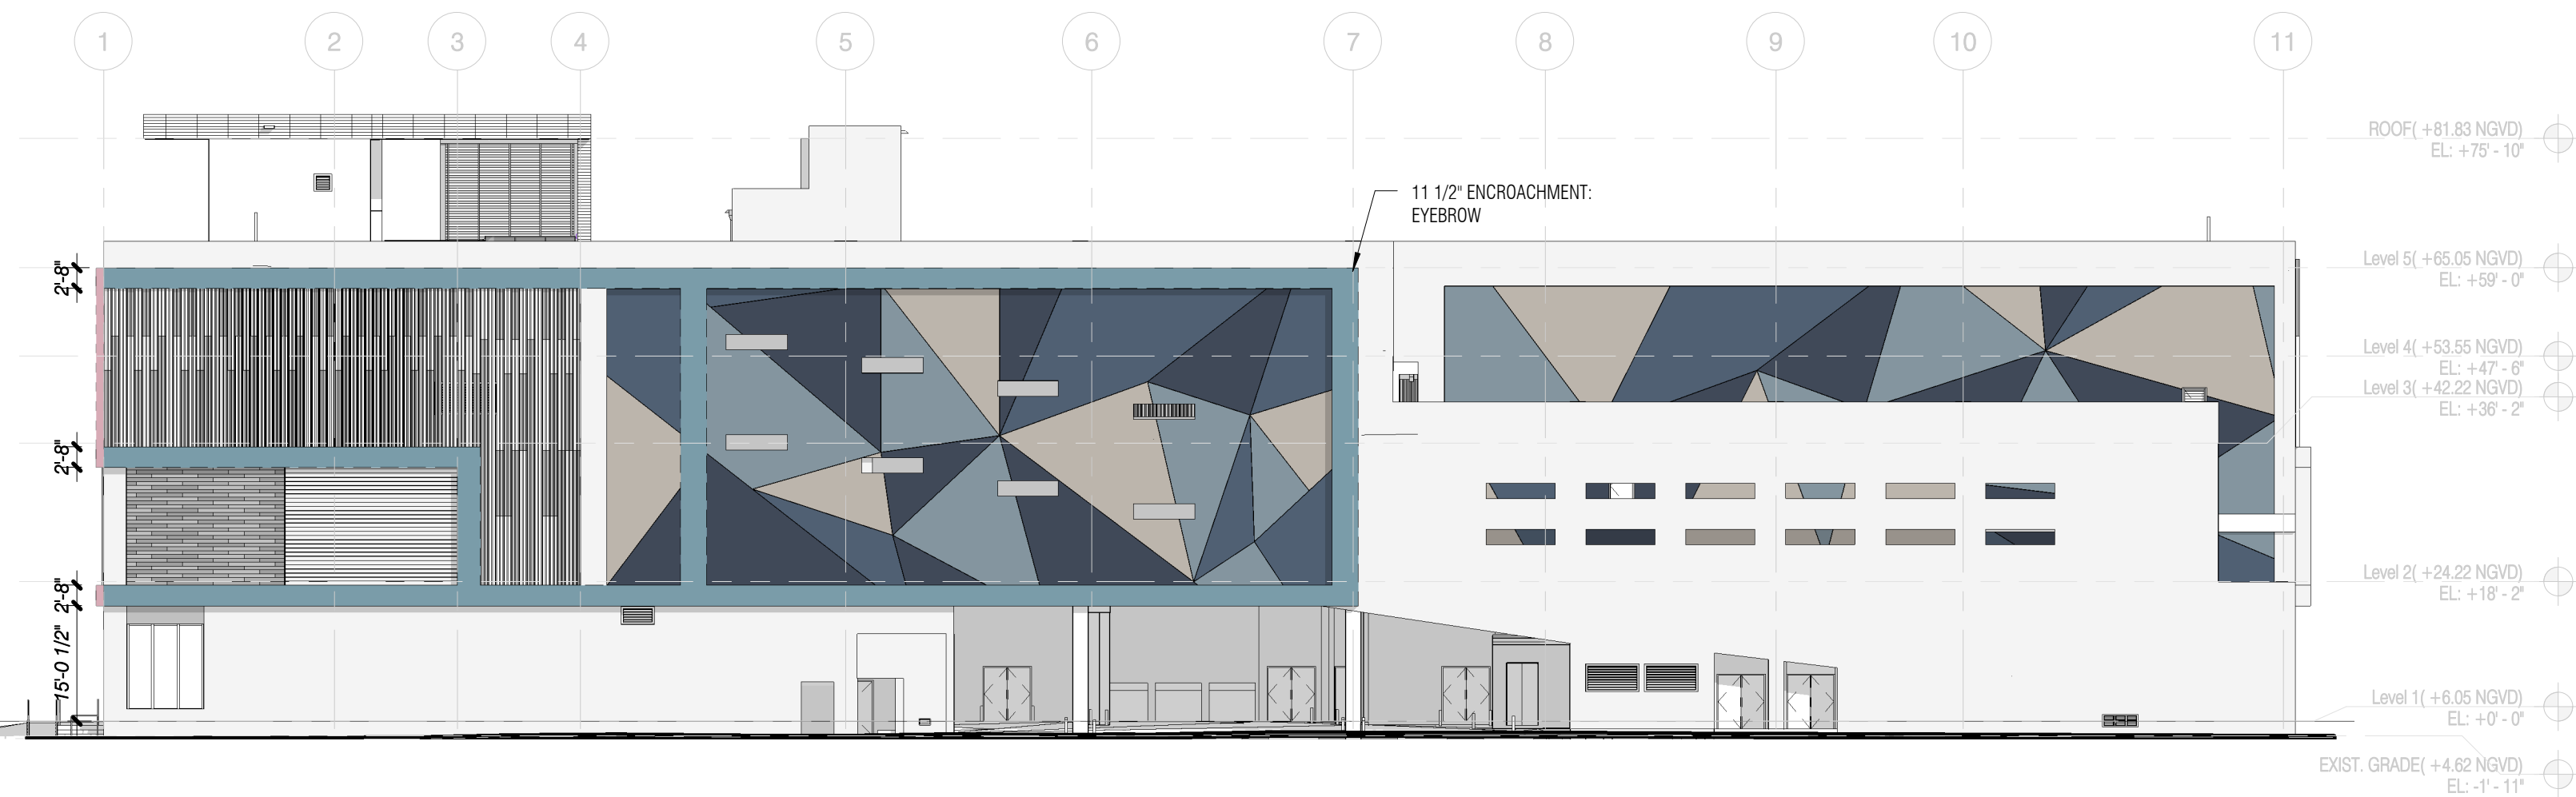

**EAST ELEVATION**  
Scale: 1" = 20'-0"

**The BLVD at Lenox**

1045 5th Street Miami Beach, Florida

East Elevation

Scale: 1"=20'

November 1, 2018

No copies, transmissions, reproductions, or electronic revisions of any portions of these drawings in whole or in part be made without the express written permission of Zyscovich Architects. All designs indicated in these drawings are property of Zyscovich Architects. All copyrights reserved © 2018.



**ZYSCOVICH**  
ARCHITECTS


100 N Biscayne Blvd., 27th Fl  
Miami, FL 33132-2304  
t 305.372.5222 f 305.577.4521

e info@zyscovich.com  
w www.zyscovich.com

RP-11



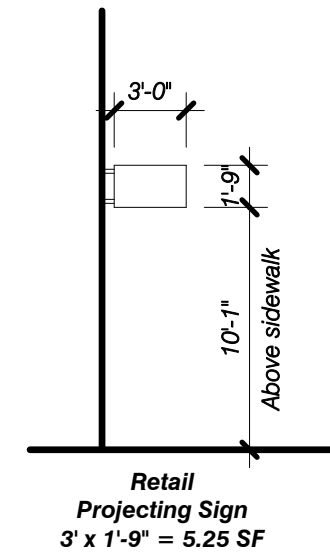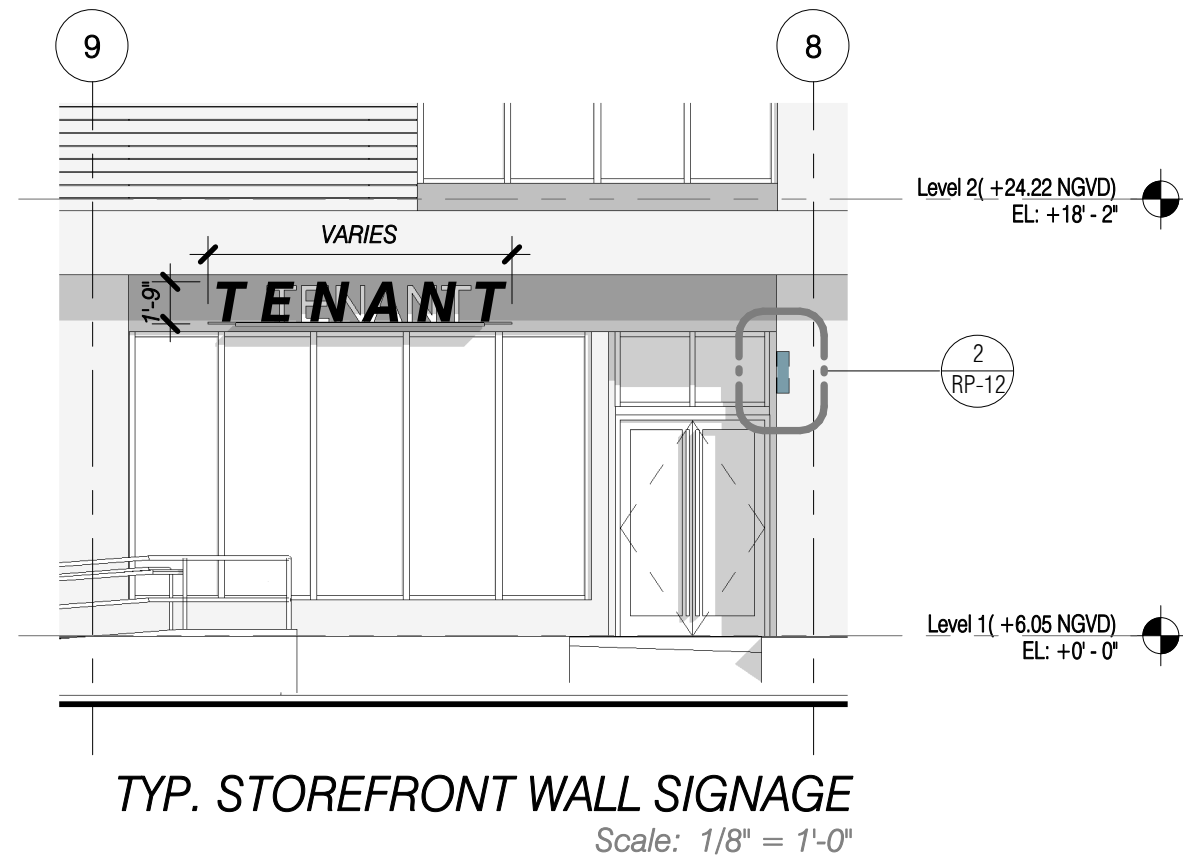

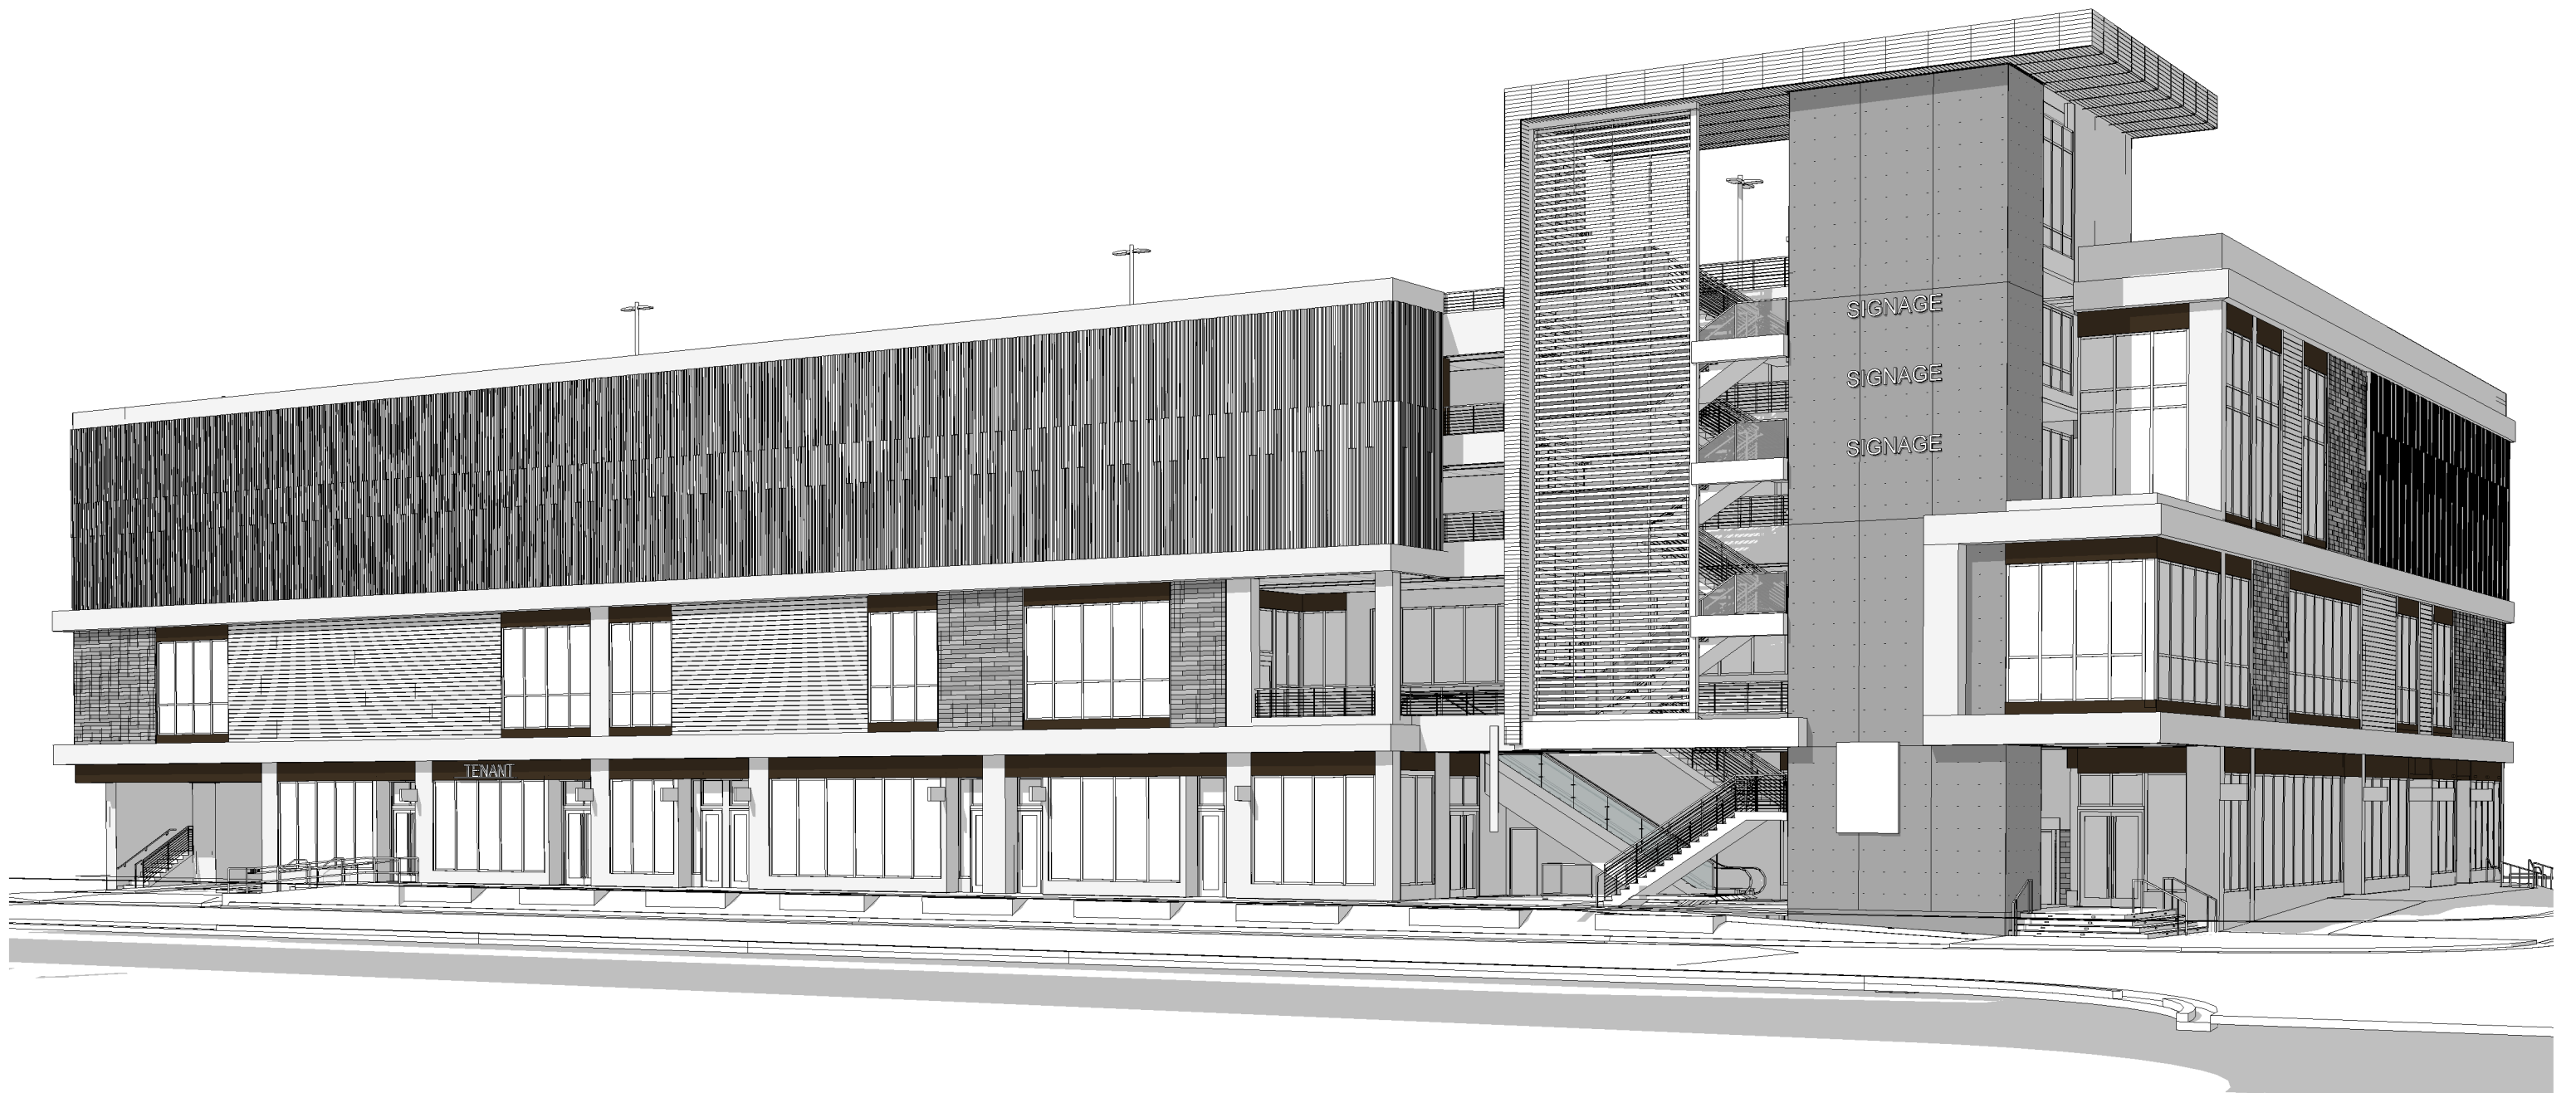

## The BLVD at Lenox

1045 5th Street Miami Beach, Florida

View

November 1, 2018

*No copies, transmissions, reproductions, or electronic revisions of any portions of these drawings in whole or in part be made without the express written permission of Zyscovich Architects. All designs indicated in these drawings are property of Zyscovich Architects. All copyrights reserved © 2018.*

**ZYSCOVICH**  
ARCHITECTS

100 N Biscayne Blvd., 27th Fl  
Miami, FL 33132-2304  
t 305.372.5222 f 305.577.4521

e info@zyscovich.com  
w www.zyscovich.com

RP-13