


**PARK AVE. HOTEL**  
365 - 19th Street  
MIAMI BEACH, FLORIDA 33139

Revisions

Owner Information


**BUSLAM**  
960 ARTHUR GODFREY Rd. # 206  
MIAMI BEACH, FLORIDA 33140  
1.888.515.3107  
Consultant

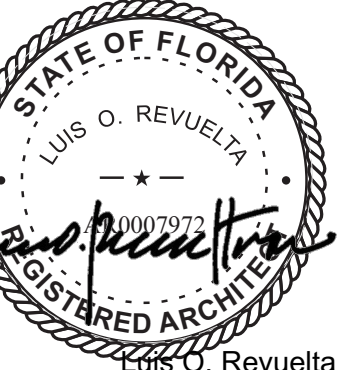

Luis O. Revuelta  
AR-0007972


**HPB SUBMITTAL**

Date  
07/29/2019  
Scale  
AS SHOWN  
Project No.  
1822  
Sheet Name  
HPB COMPARISON - TYPICAL FLOOR  
Sheet No.  
A-039

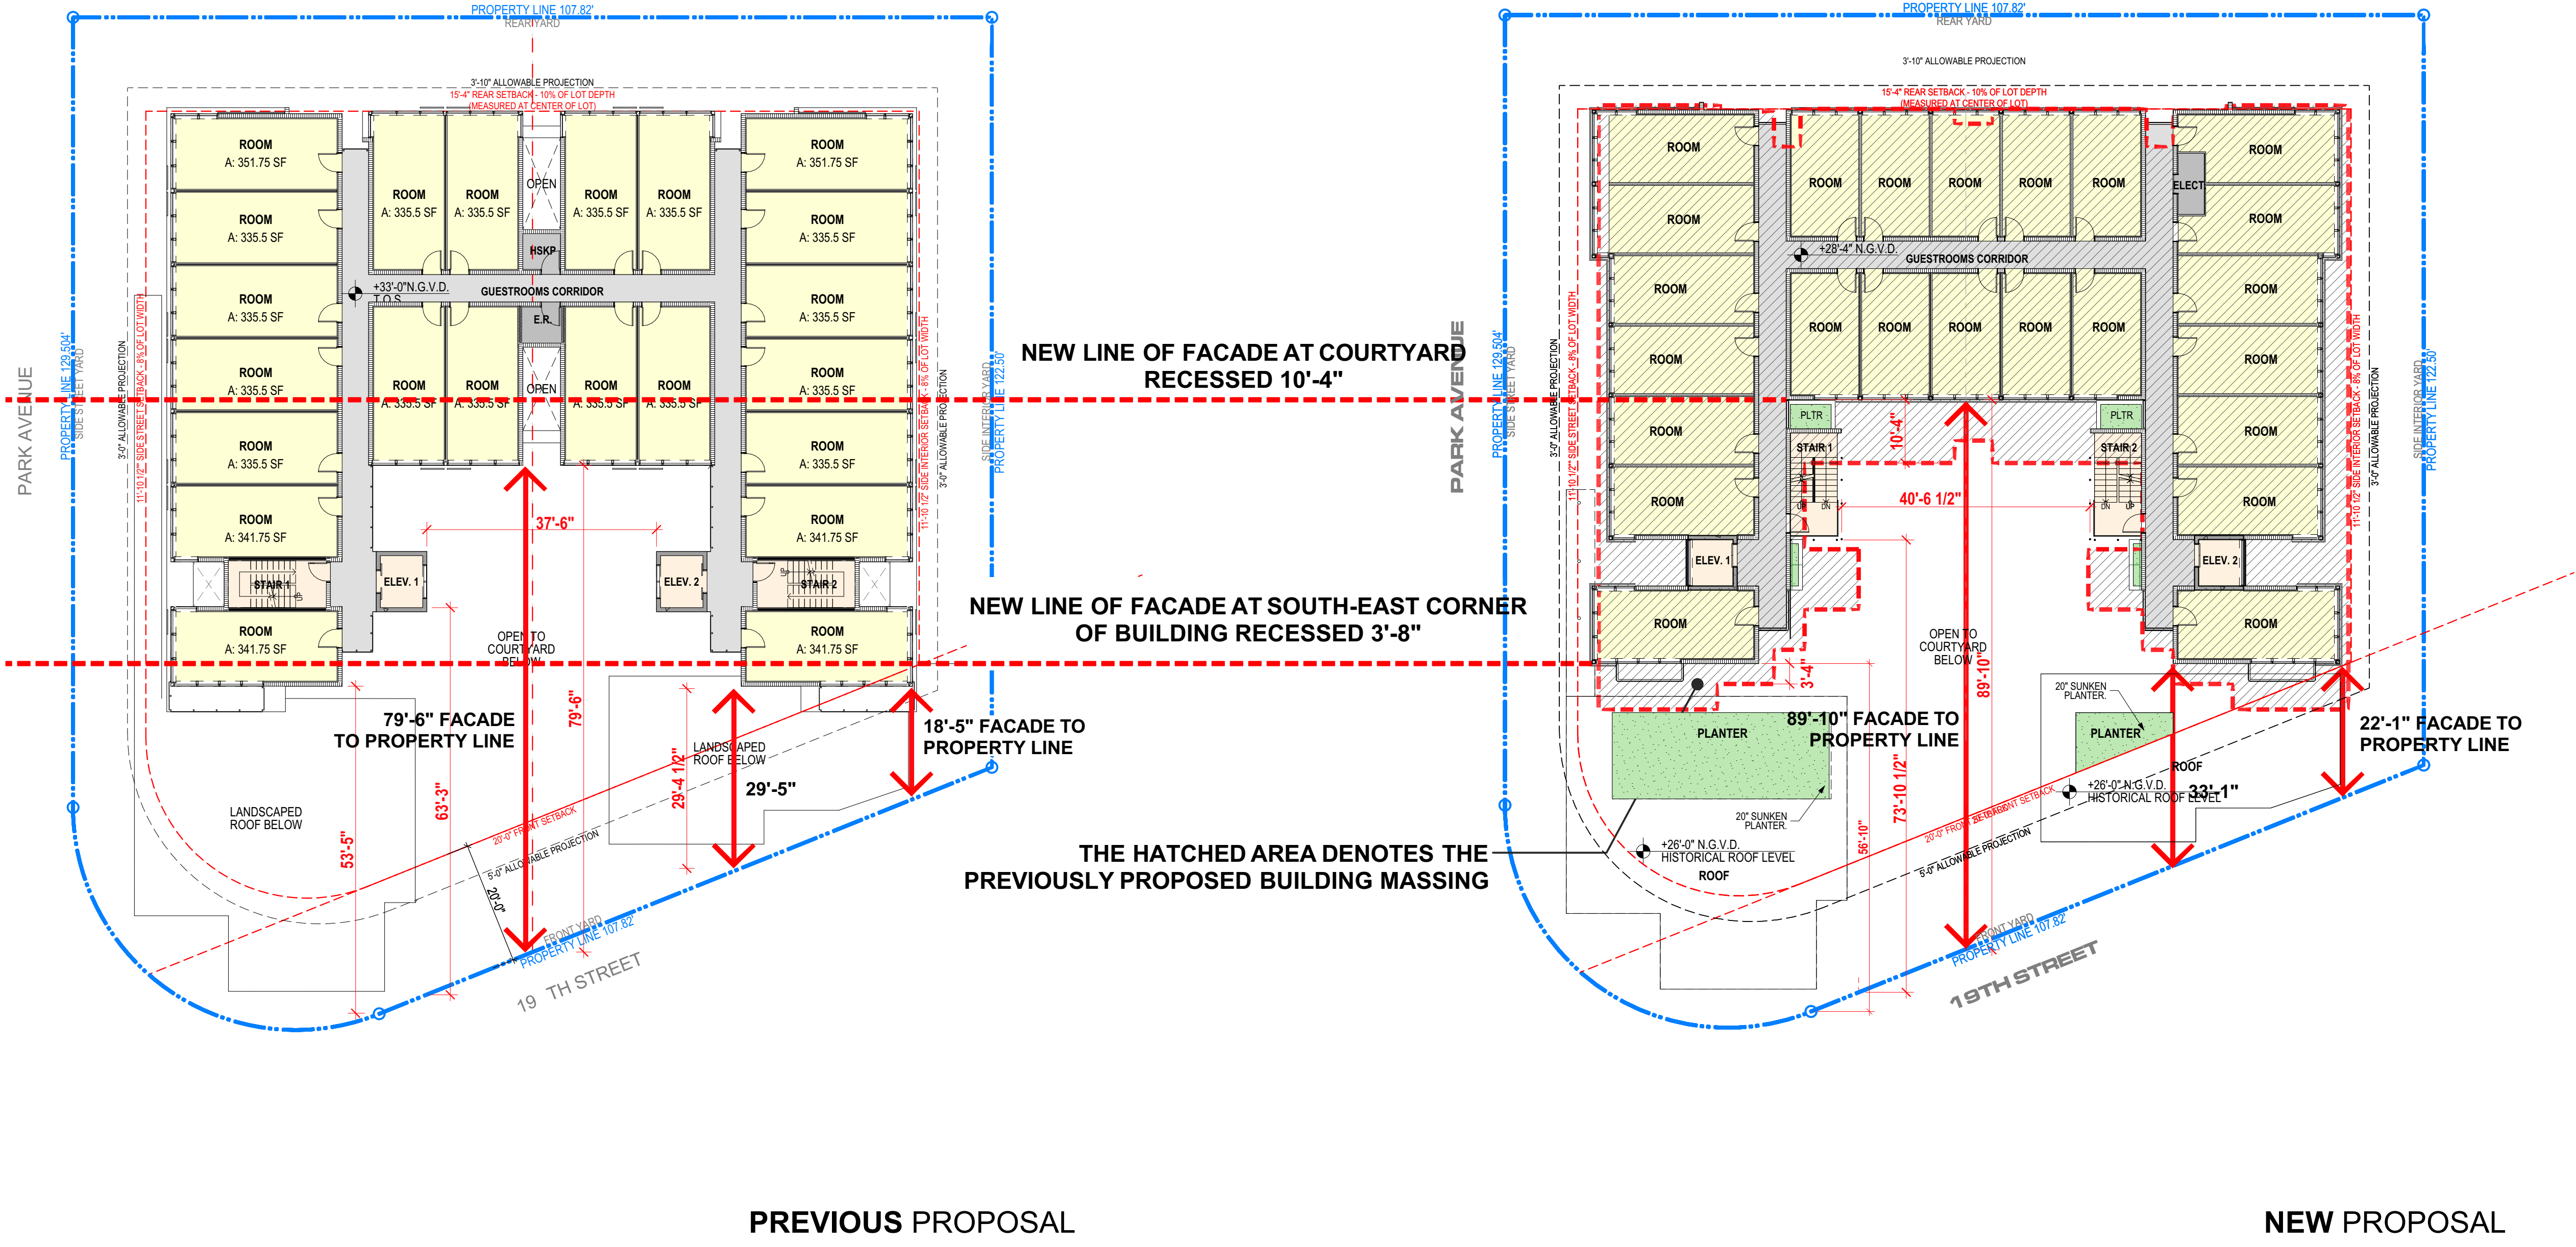




TYPICAL BUILDING FLOOR PLAN  
COMPARISON BETWEEN ORIGINAL HPB APPLICATION  
AND THIS NEW REVISION | 1

SCALE 1/16"=1'-0"

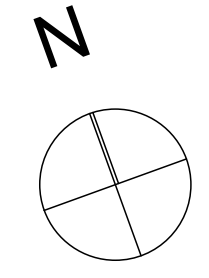

These Design And Drawings Are The Copyrighted Property Of Revuelta Architecture International P.A. and May Not Be Reproduced Except with Specific Written Consent of the Architect.  
 The Contractor Must Check And Verify All Dimensions Of The Job And Be Responsible For Same. Reporting Any Discrepancies To The Architects Before Commencing Work. Drawings Not To Be Scaled.  
 File: B:\Bldgs\1822 - PARK AVE HOTEL - 8/19/2019\1822 - PARK AVE HOTEL - 8/19/2019.dwg



NOT FOR CONSTRUCTION

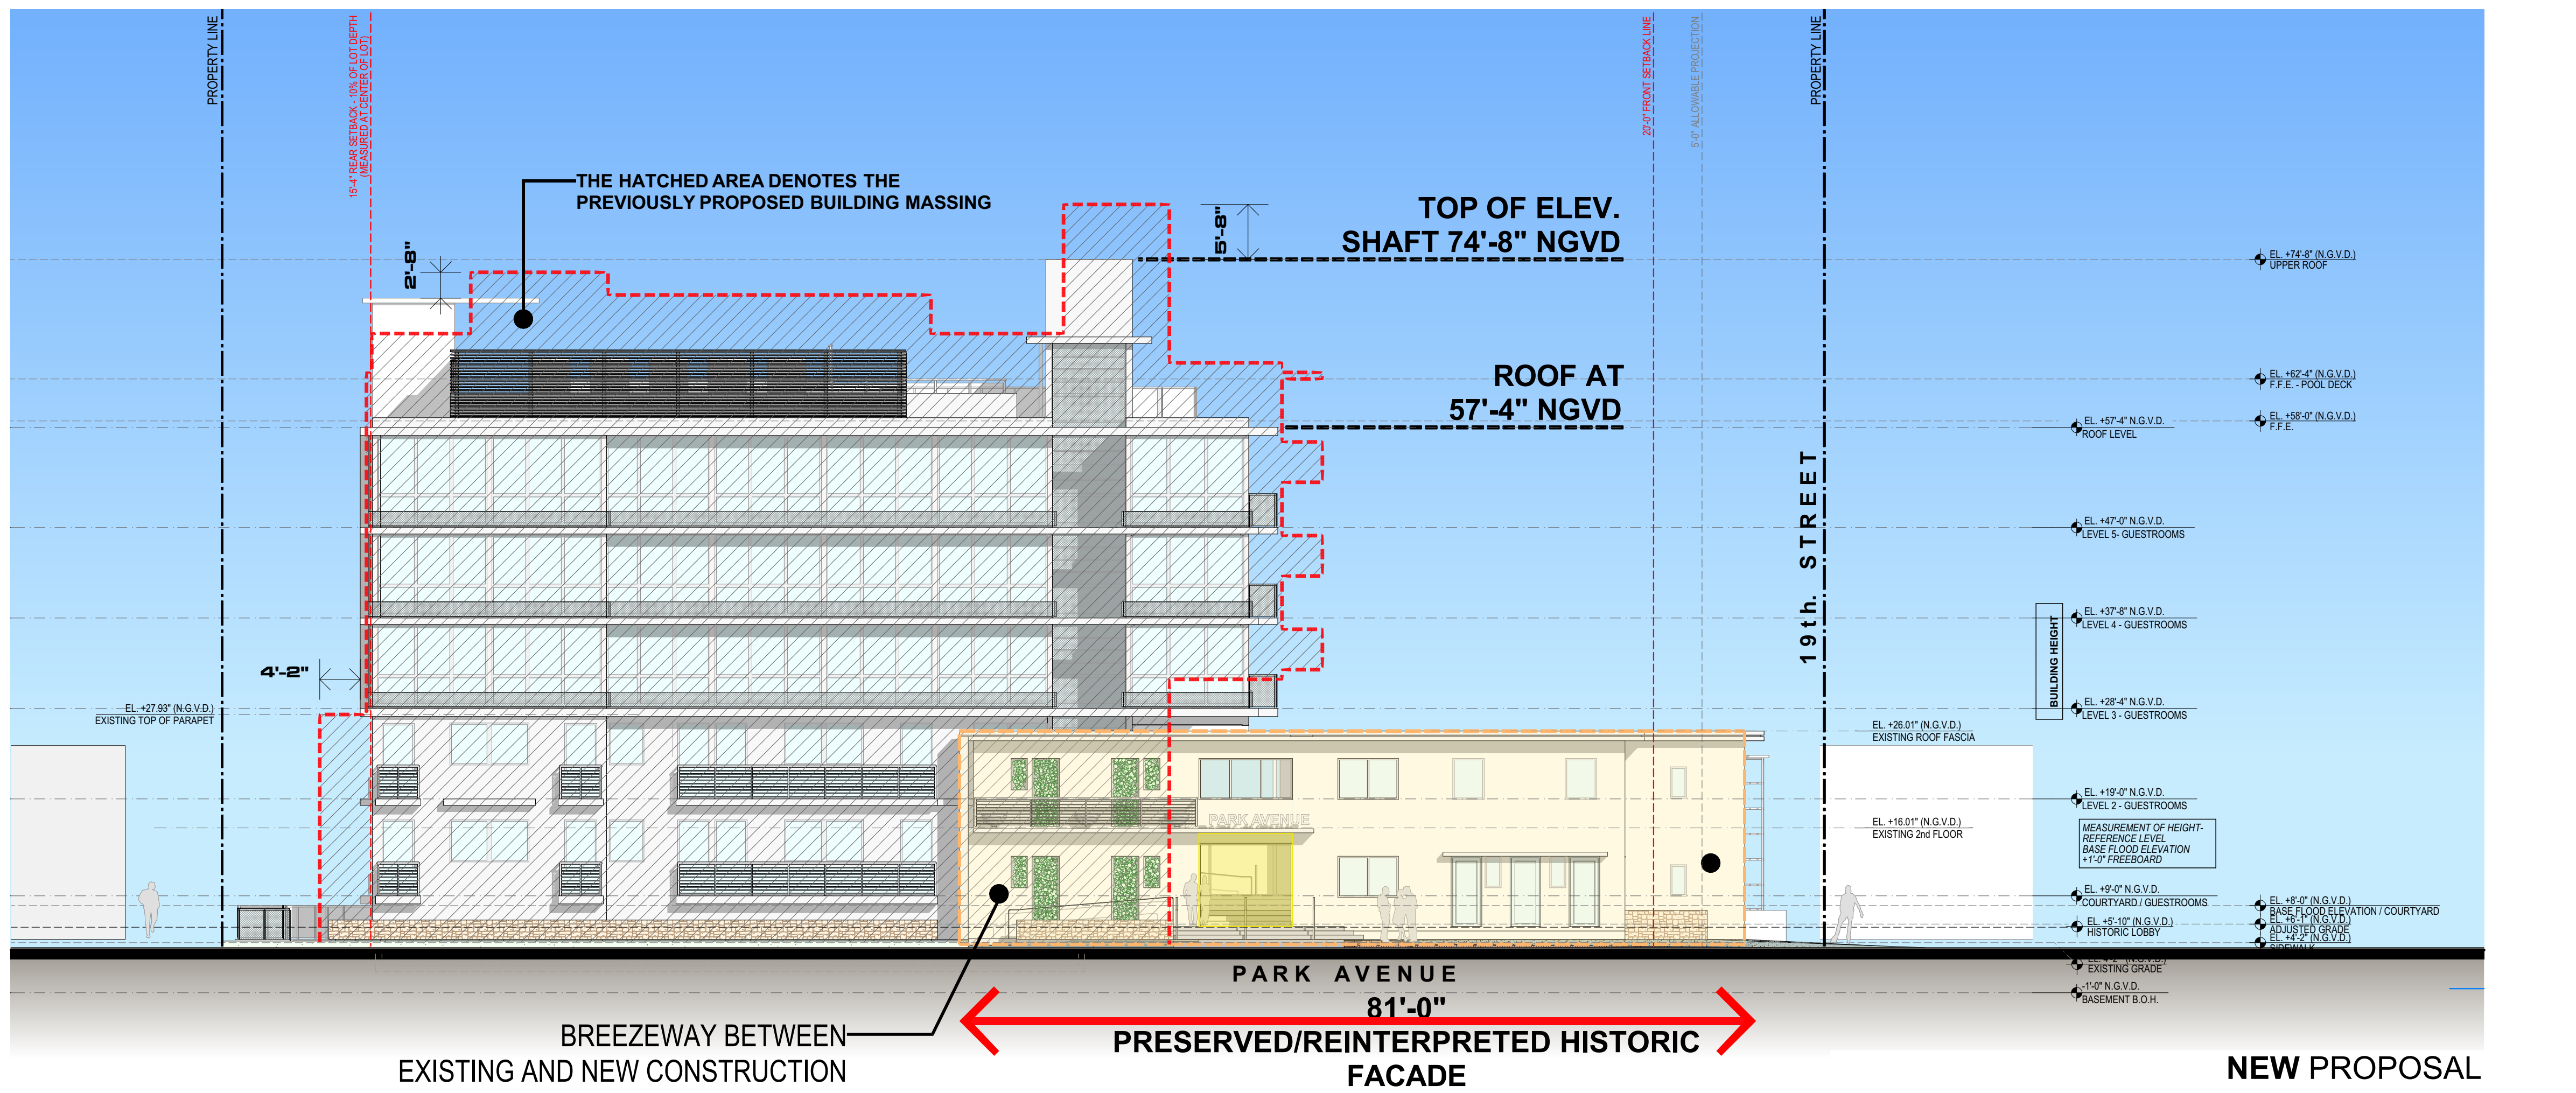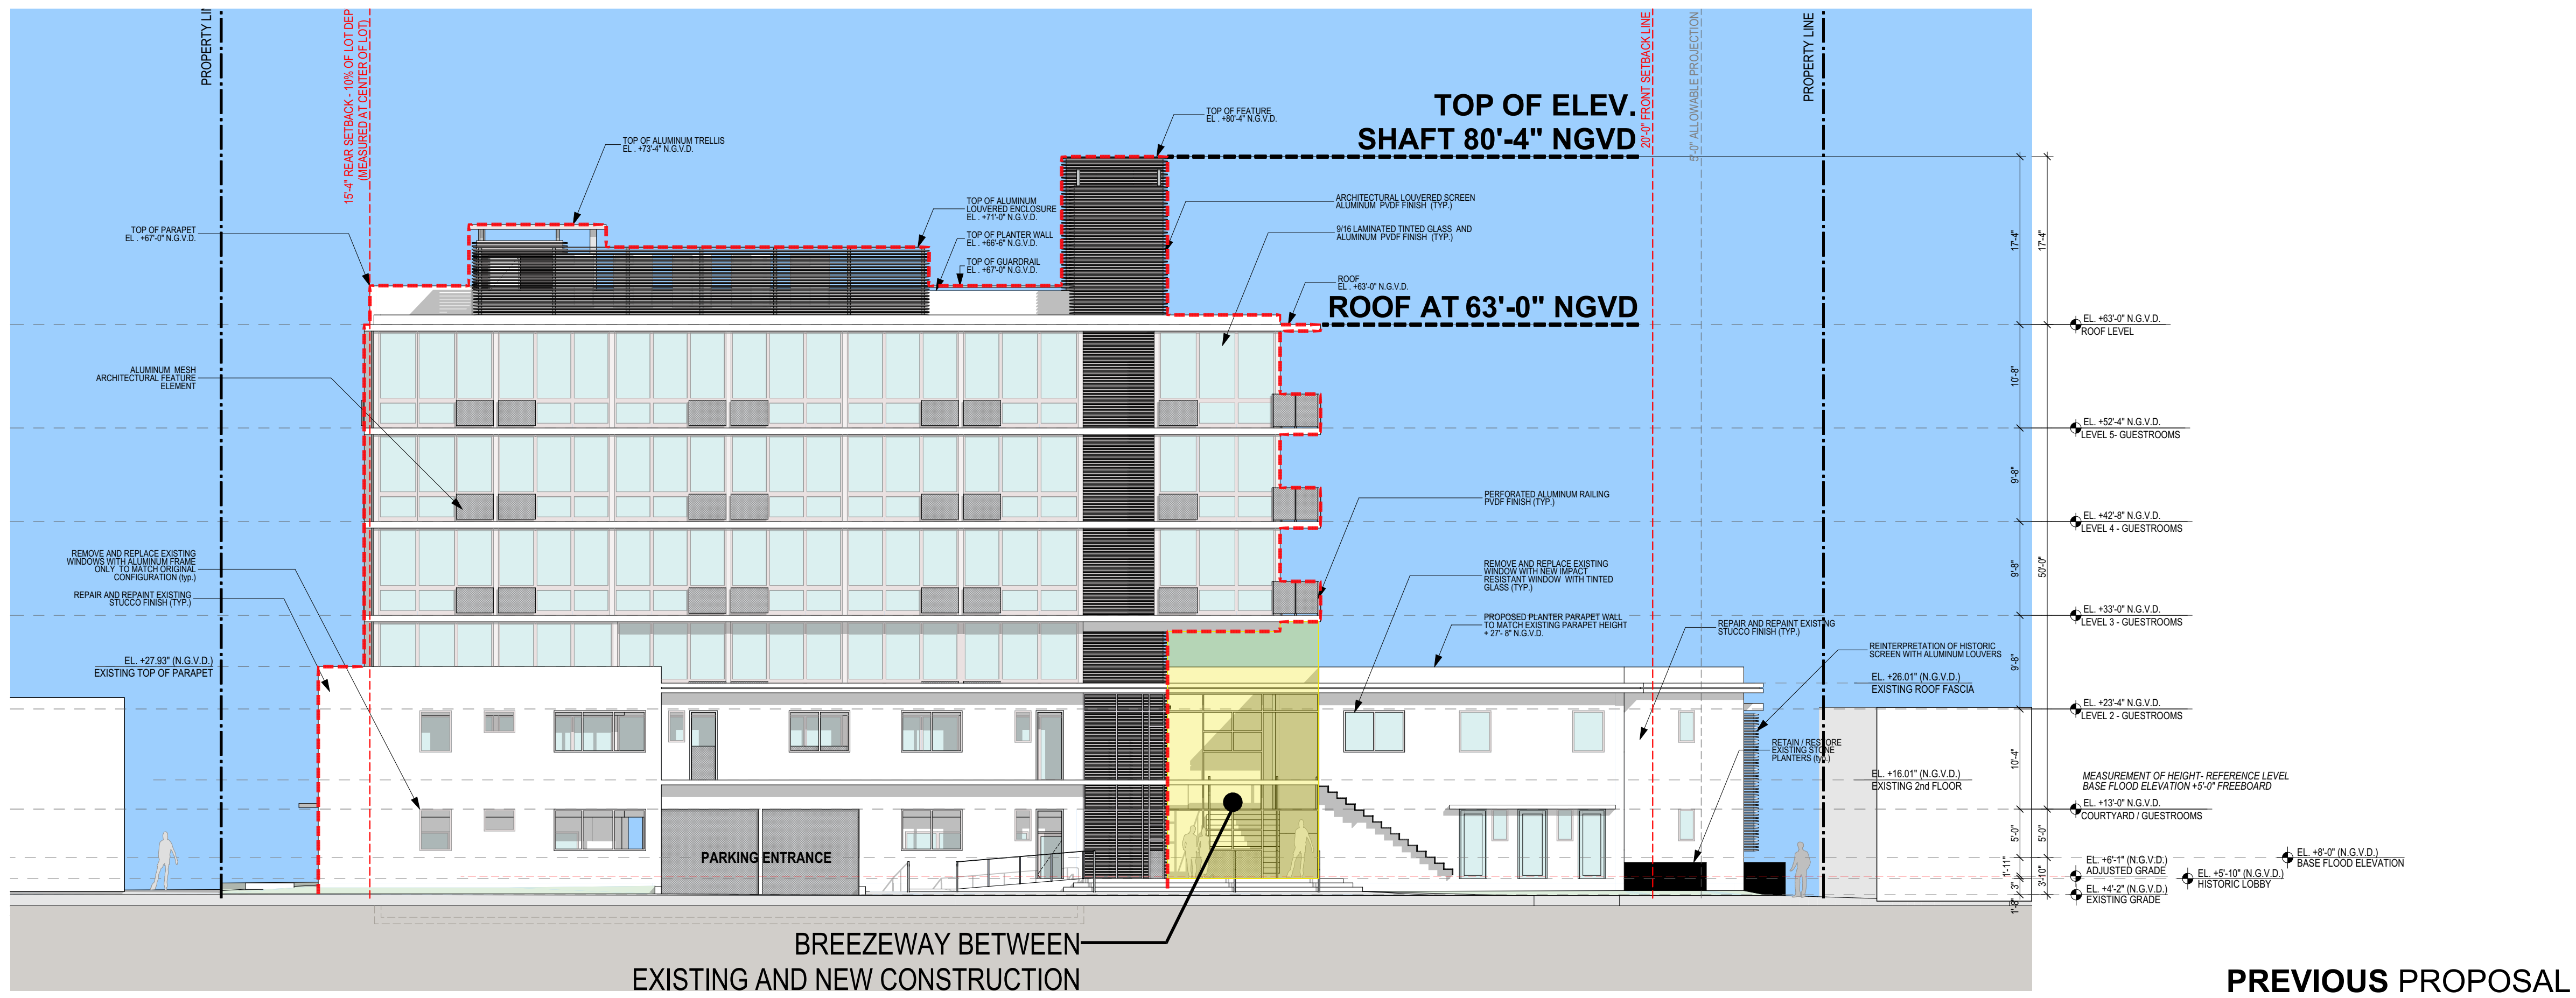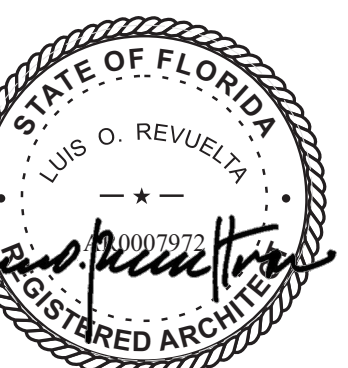

**WEST BUILDING ELEVATION**  
COMPARISON BETWEEN ORIGINAL HPB APPLICATION  
AND THIS NEW REVISION | 1  
SCALE 1/16"=1'-0"

These Design And Drawings Are The Copyrighted Property Of Revuelta Architecture International, P.A. and May Not Be Reproduced, Copied, or Transmitted in Any Form or by Any Means, Without the Prior Written Consent of the Architect. The Contractor Must Check And Verify All Dimensions Of The Job And Be Responsible For Same. Reporting Any Discrepancies To The Architects Before Commencing Work. Drawings Not to be Scaled. The Bill/Issued: DATE: Bill: Saverio L. Billosio; Basis for ARCHITECT: 2/27/19; PARK AVENUE HOTEL - 365-19th Street, Miami Beach, FL 33139

NOT FOR CONSTRUCTION

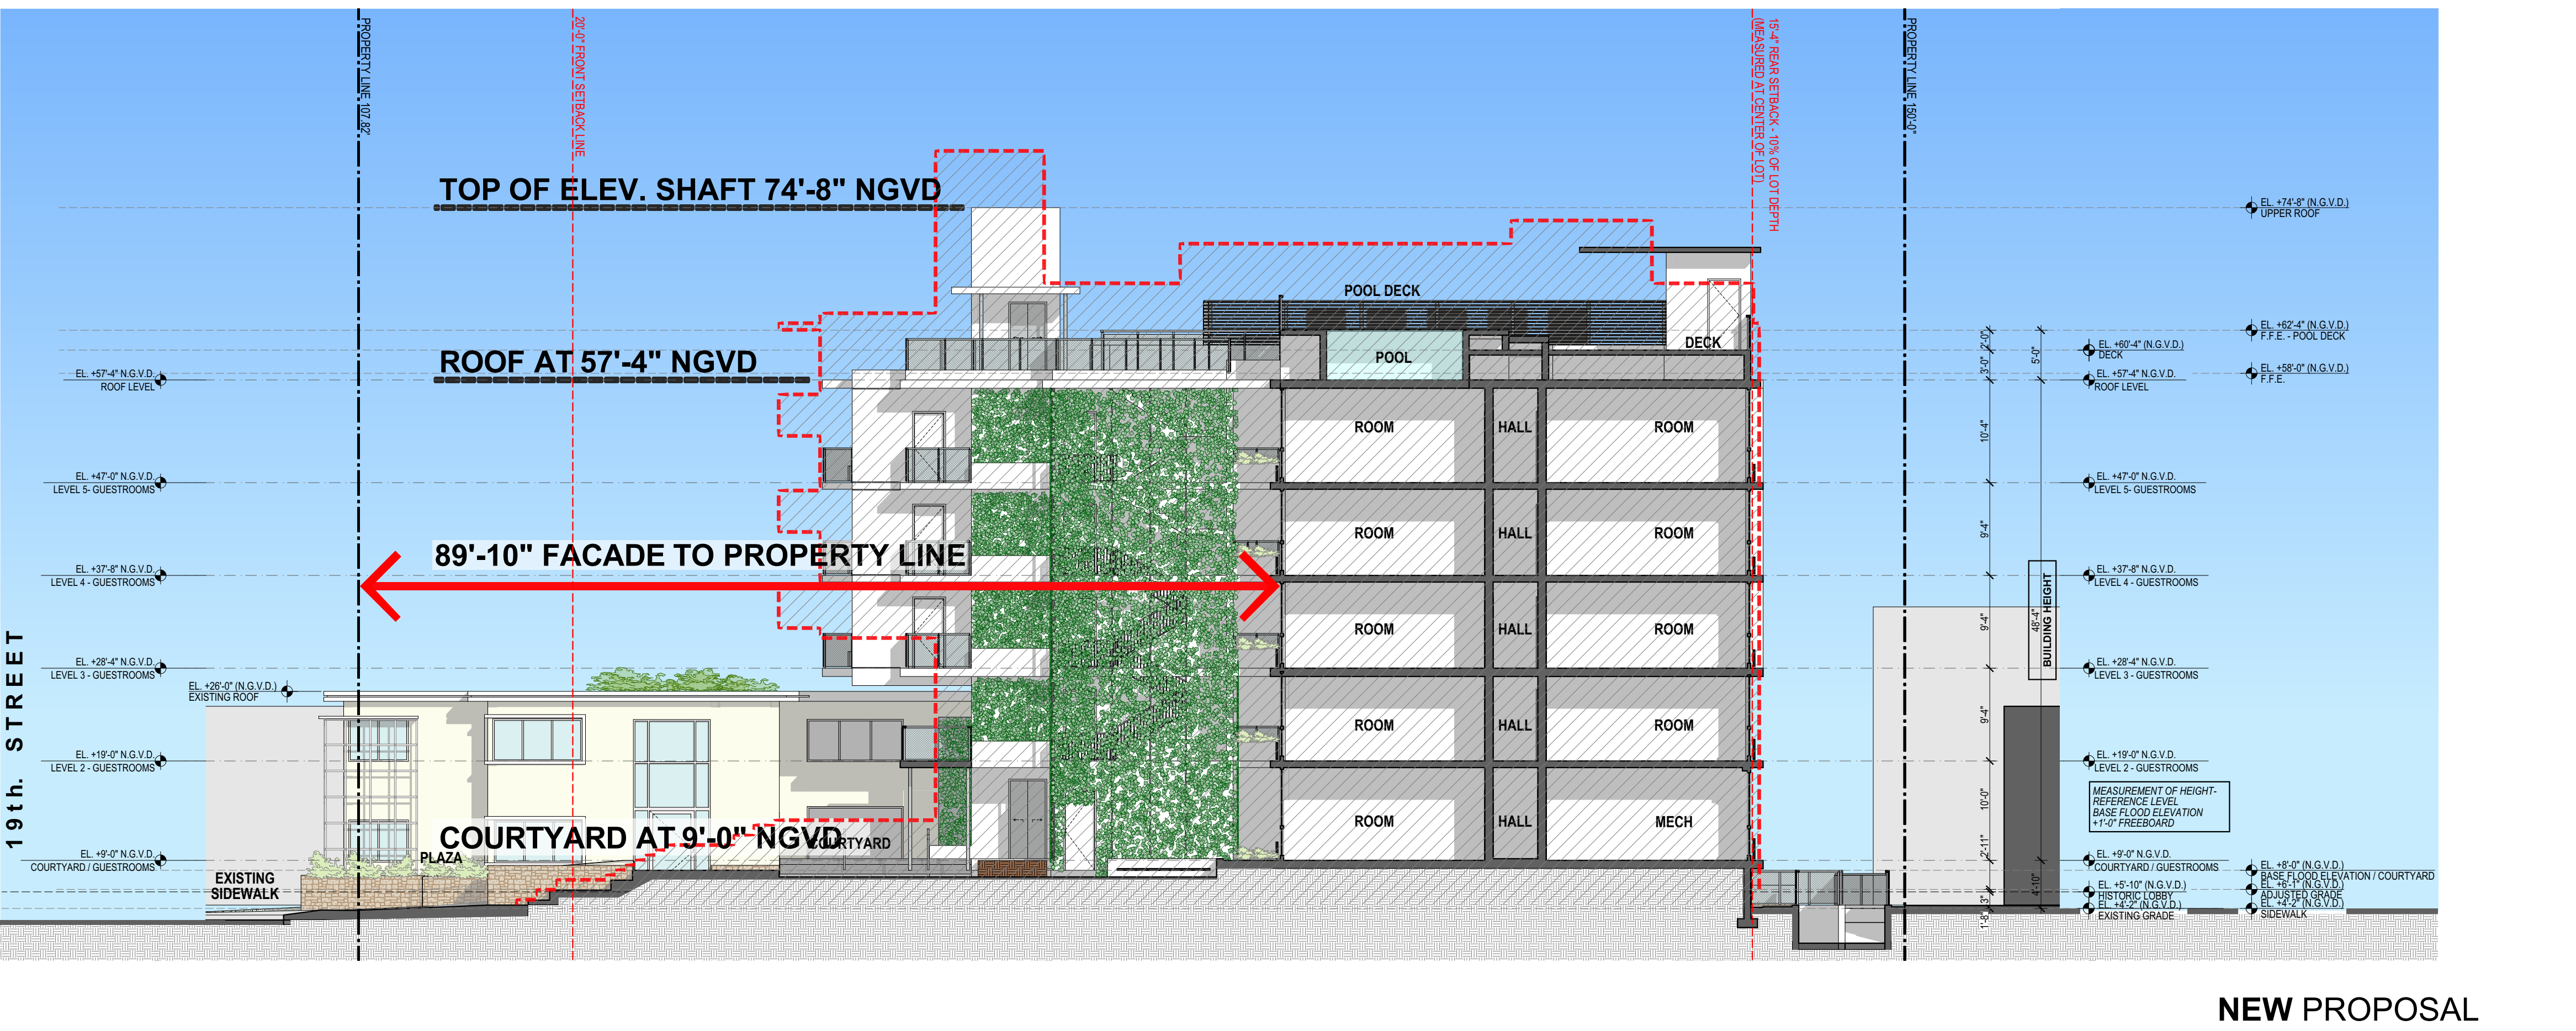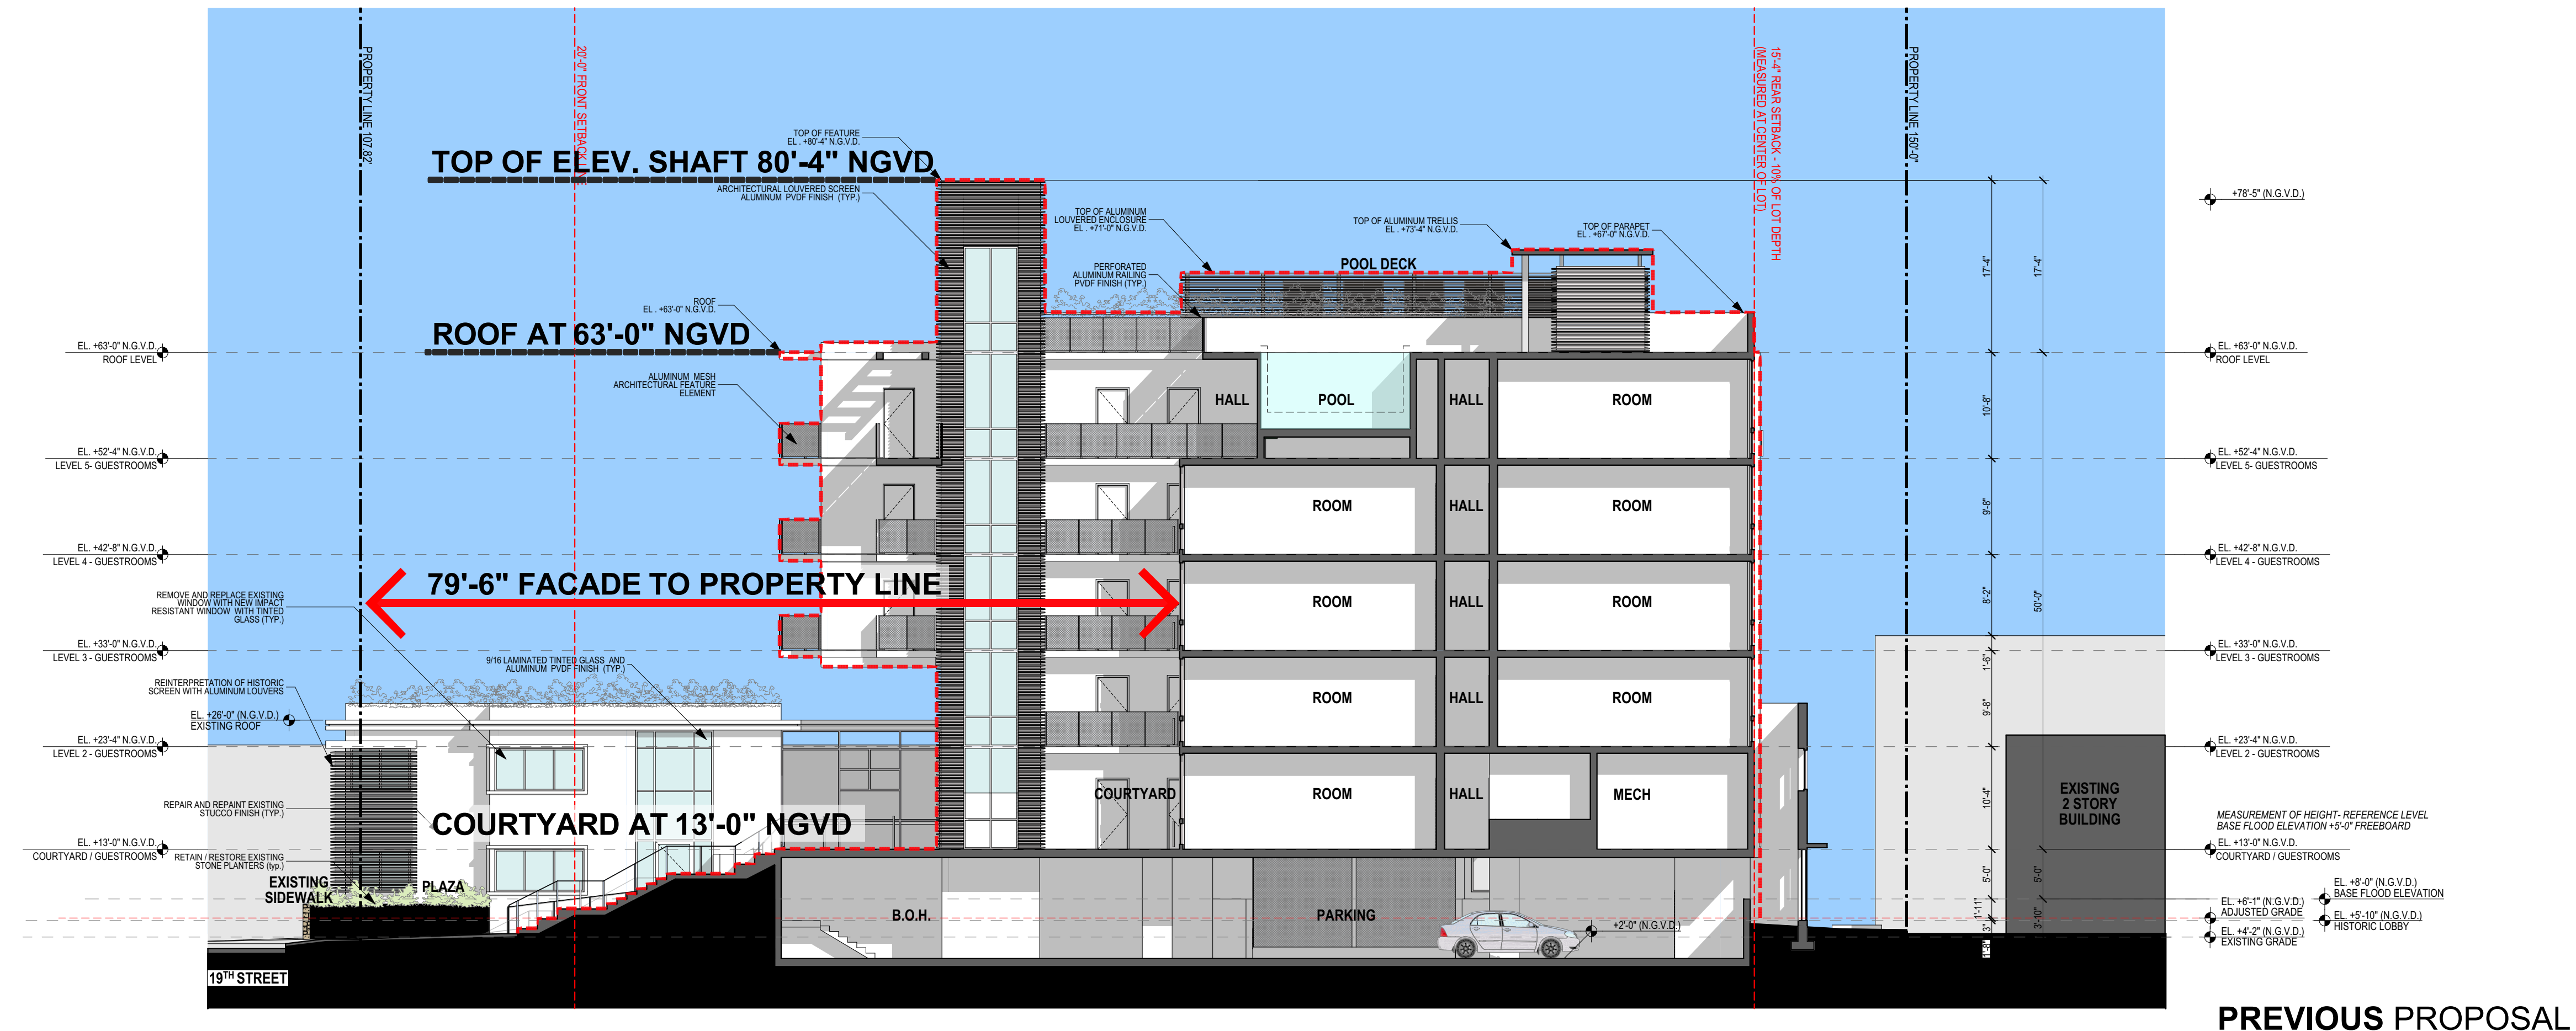

**BUILDING SECTION**  
COMPARISON BETWEEN ORIGINAL HPB APPLICATION  
AND THIS NEW REVISION | 1  
SCALE 3/32"=1'-0"  
ELEV. +28'-4" NGVD

These Design And Drawings Are The Copyrighted Property Of Revuelta Architecture International P.A. and May Not Be Reproduced Except with Specific Written Consent of the Architect.  
 The Contractor Must Check And Verify All Dimensions Of The Job And Be Responsible For Same. Reporting Any Discrepancies To The Architects Before Commencing Work. Drawings Not to be Scaled.  
 The Consultant, LUIS O. REVUELTA, ARCHITECT, P.A., 1822 PARKWAY HOTEL - 5th Floor, Suite 501, Miami Beach, FL 33139, is the Registered Architect for this project.

NOT FOR CONSTRUCTION