


OVERALL SITE PLAN

SCALE: 1" = 20'-0" (1" = 10'-0" ON 24"x36" SHEET)

1

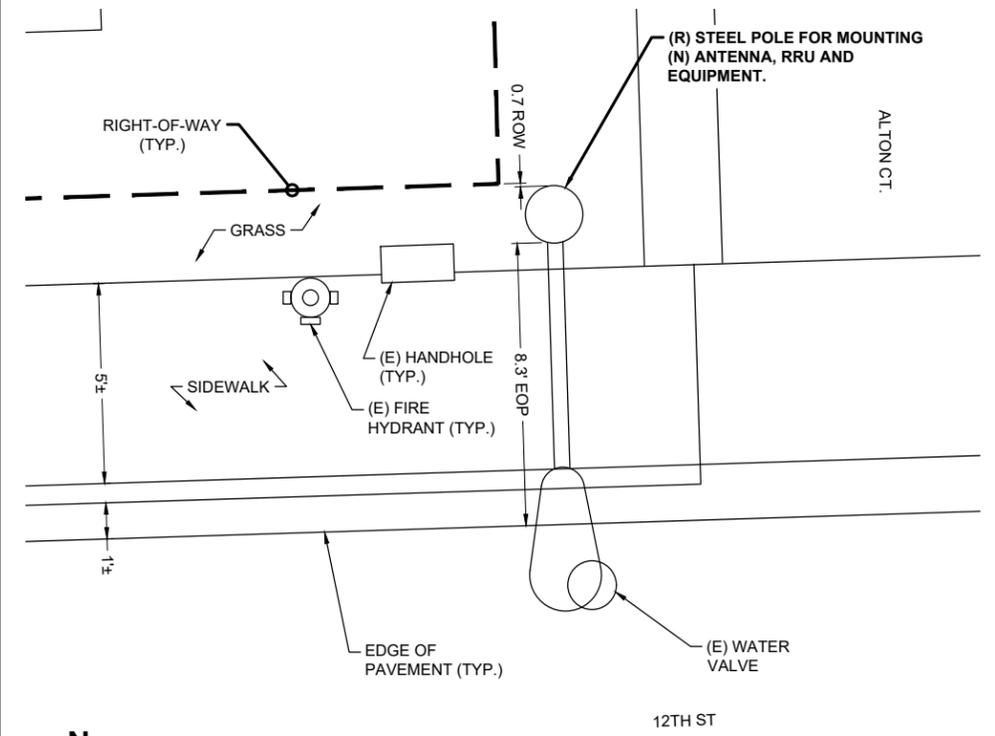

ENLARGED SITE PLAN

SCALE: 1" = 5'-0" (1" = 2'-6" ON 24"x36" SHEET)

2

SYMBOL LEGEND

-  MANHOLE
-  HYDRANT
-  WOOD OR STEEL LIGHT POLE
-  WOOD OR STEEL UTILITY POLE
-  CONCRETE LIGHT POLE
-  CONCRETE UTILITY POLE
-  O/H — OVERHEAD UTILITIES
-  P — UNDERGROUND POWER
-  F — UNDERGROUND FIBER
-  — GROUND CONDUCTOR
-  X — CHAIN LINK FENCE
-  □ — WOODEN FENCE
-  — RIGHT-OF-WAY

CONSTRUCTION NOTES

- NOTES:**
- CONTRACTOR SHALL MAINTAIN UNINTERRUPTED ACCESS TO ALL DRIVEWAYS, SIDE STREETS AND WALKWAYS AT ALL TIMES UNLESS OTHERWISE PERMITTED.
 - CONTRACTOR SHALL COMPLY WITH THE MAINTENANCE OF TRAFFIC (M.O.T) PLAN FOR PEDESTRIAN TRAFFIC AND WORK WITHIN THE RIGHT-OF-WAY, INCLUDING VEHICLE PARKING AND EQUIPMENT STAGING.
 - CONTRACTOR SHALL RESTORE ANY DISTURBED AREAS TO ORIGINAL CONDITION OR BETTER, INCLUDING BUT NOT LIMITED TO, LANDSCAPING, SOD, PAVING, SIDEWALK REPAIR AND OR FENCE REPAIR.
 - LOCATE AND MARK ANY AND ALL UTILITIES PRIOR TO START OF CONSTRUCTION.
 - REMOVE/ REPLACE SIDEWALK TO NEAREST CONTROL OR EXPANSION JOINT.



6391 Sprint Parkway
Overland Park, KS 66211



5449 Bells Ferry Road
Acworth, Georgia 30102
770-701-2500 Fax 770-701-2501
Karl R. Kratina, P.E. 73706

PROJECT NO:	EUSP0101
DRAWN BY:	N. KINCAID
CHECKED BY:	W. WEST

B	11.05.19	UPDATED PER CITY COMMENTS
A	10.16.19	FOR REVIEW

KARL R. KRATINA
LICENSE
No 73706
Karl Kratina
2019.11.06
16:23:36
05:00
PROFESSIONAL ENGINEER

THIS ITEM HAS BEEN DIGITALLY SIGNED AND SEALED BY KARL R. KRATINA ON THE DATE ADJACENT TO THE SEAL. PRINTED COPIES OF THIS DOCUMENT ARE NOT CONSIDERED SIGNED AND SEALED AND THE SIGNATURE MUST BE VERIFIED ON ANY ELECTRONIC COPIES.

IT IS A VIOLATION OF THE LAW FOR ANY PERSON, UNLESS THEY ARE ACTING UNDER THE DIRECTION OF A LICENSED PROFESSIONAL ENGINEER, TO ALTER THIS DOCUMENT

M190XS336-H
1226 12TH ST
MIAMI BEACH, FL 33139

SHEET TITLE
SITE PLAN

SHEET NUMBER
C-1

