

These Design And Drawing Are The Copyrighted Property Of Revuelta Architecture International P.A. and May Not Be Reproduced, Excerpted, or Modified Without the Written Consent of the Architect.
File: BIM/Draw/0412_BIM/Draw/25_1_BIM/Draw/25_1_0153_AMAN HOTEL & RESIDENCES/AMAN HOTEL & RESIDENCES - MAIN - By: [redacted] - Date: 9/7/2020

NOT FOR CONSTRUCTION



CONTEXT SITE PLAN

LEVEL 13 OMITTED

revuelta
architecture
international

Miami
Santiago, Chile
revuelta-architecture.com
2950 SW 27TH AVE
SUITE 110
MIAMI, FL 33133
T: 305.590.5000
F: 305.590.5040

Project
**AMAN HOTEL AND
RESIDENCES**
3425 COLLINS AVE.
MIAMI, FL 33140

Owner Information
OKO GROUP
4100 N.E. 2ND AVENUE
MIAMI, FL 33137
(305) 573-1158

Digitally signed by Luis O. Revuelta
DN: cn=Luis O. Revuelta,
ou=Revuelta Architecture
International, o=Revuelta
Architecture International,
c=US
Date: 2020.10.13
16:43:25-0400

Luis O. Revuelta
AR-0007972
HPB - October 13, 2020
Date
9/7/2020
Scale
AS SHOWN
Project No.
1933
Sheet Name
CONTEXT SITE PLAN
Sheet No.

A-017

NOT FOR CONSTRUCTION


6 5 4 3 2 1


D

C

B

A

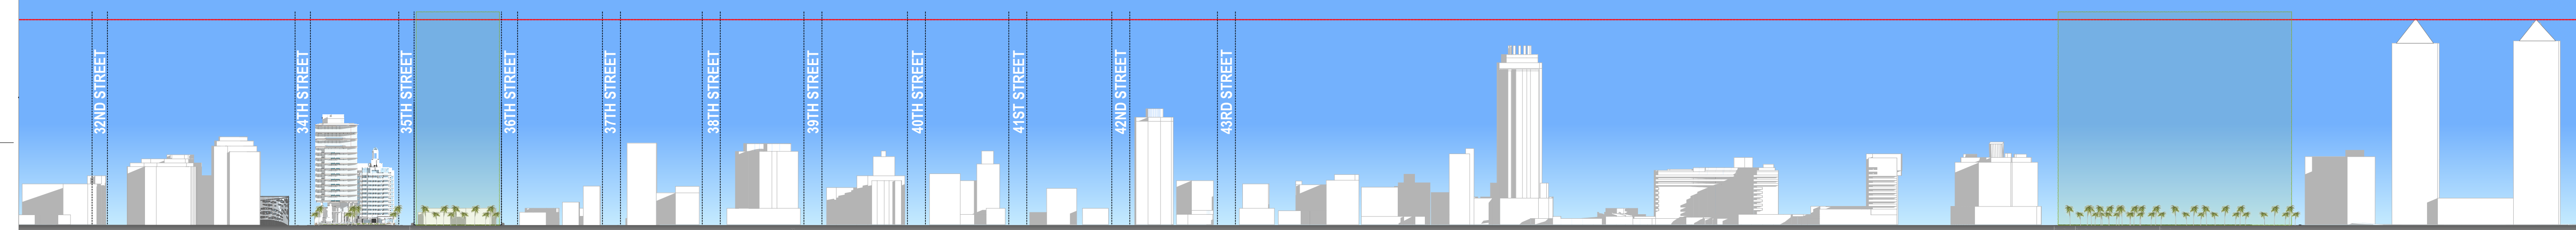


PROJECT SITE

CONTEXT ELEVATION - ATLANTIC LOOKING WEST

LEVEL 13 OMITTED

revuelta
architecture
international

Miami
Santiago, Chile


revuelta-architecture.com
2950 SW 27TH AVE
SUITE 1110
MIAMI, FL 33133
T: 305.590.5000
F: 305.590.5040

Project

**AMAN HOTEL AND
RESIDENCE**
3425 COLLINS AVE.
MIAMI, FL 33140

Owner Information

OKO GROUP
4100 N.E. 2ND AVENUE
MIAMI, FL 33137
(305) 573-1158

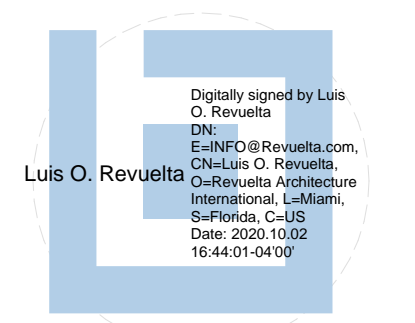

Luis O. Revuelta
AR-0007972

HPB - October 13, 2020

Date
10/17/2020

Scale
AS SHOWN

Project No.
1933


CONTEXT ELEVATION
ATLANTIC LOOKING WEST

Sheet No.
A-018


These Design And Drawings Are The Copyrighted Property Of Revuelta Architecture International, P.A., and May Not Be Reproduced, Except with Specific Written Consent of the Architect.
 File: BIM/Model: RAU - BIM (Cloud) 20_11_19 (McCloud) Basis for ARCH/CAD 23_1033_01_01 AMAN HOTEL & RESIDENCE (AMAN HOTEL & RESIDENCE - MAIN) By: lrederiz@ra.com Date: 10/17/2020

These Design And Drawings Are The Copyrighted Property Of Revuelta Architecture International P.A. and May Not Be Reproduced, Excerpted, or Modified Without the Written Consent of the Architect.
File: BIM2020 - 041 - BIM Model for ARCHICAD 23.033 - AMAN HOTEL & RESIDENCES - MAIN - By: [redacted] - Date: 9/7/2020


NOT FOR CONSTRUCTION

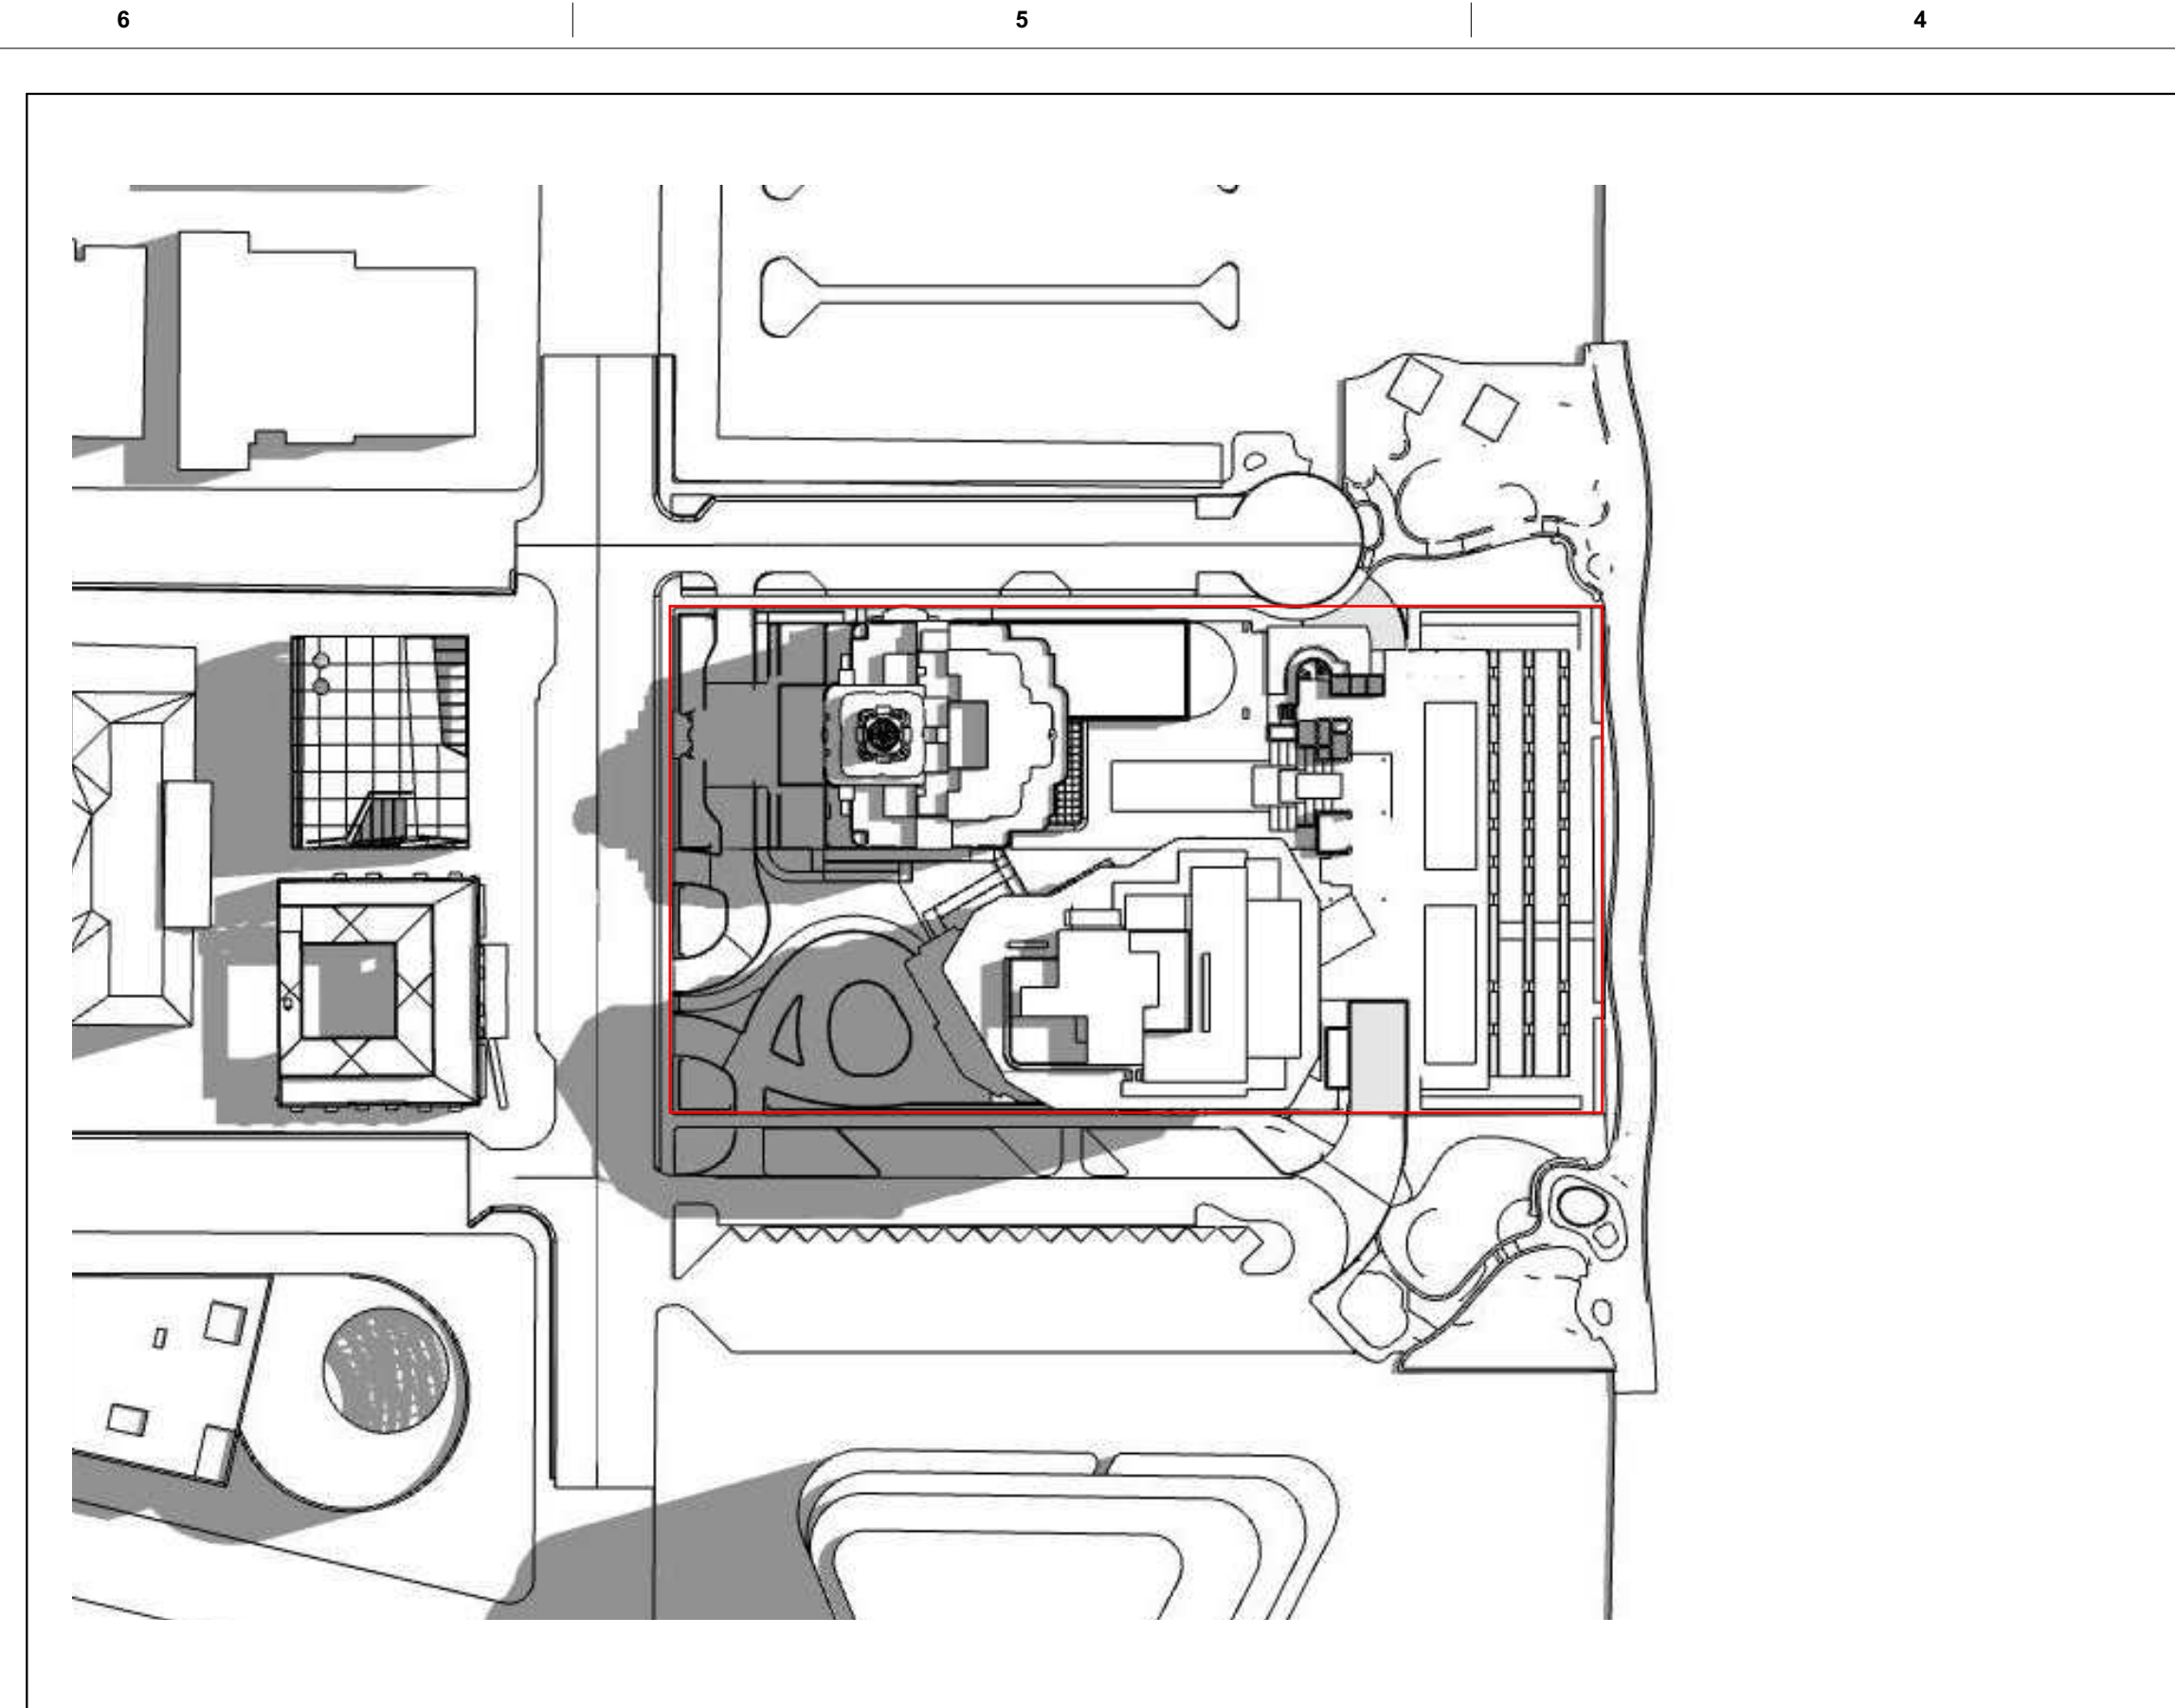


June 21st - 10am

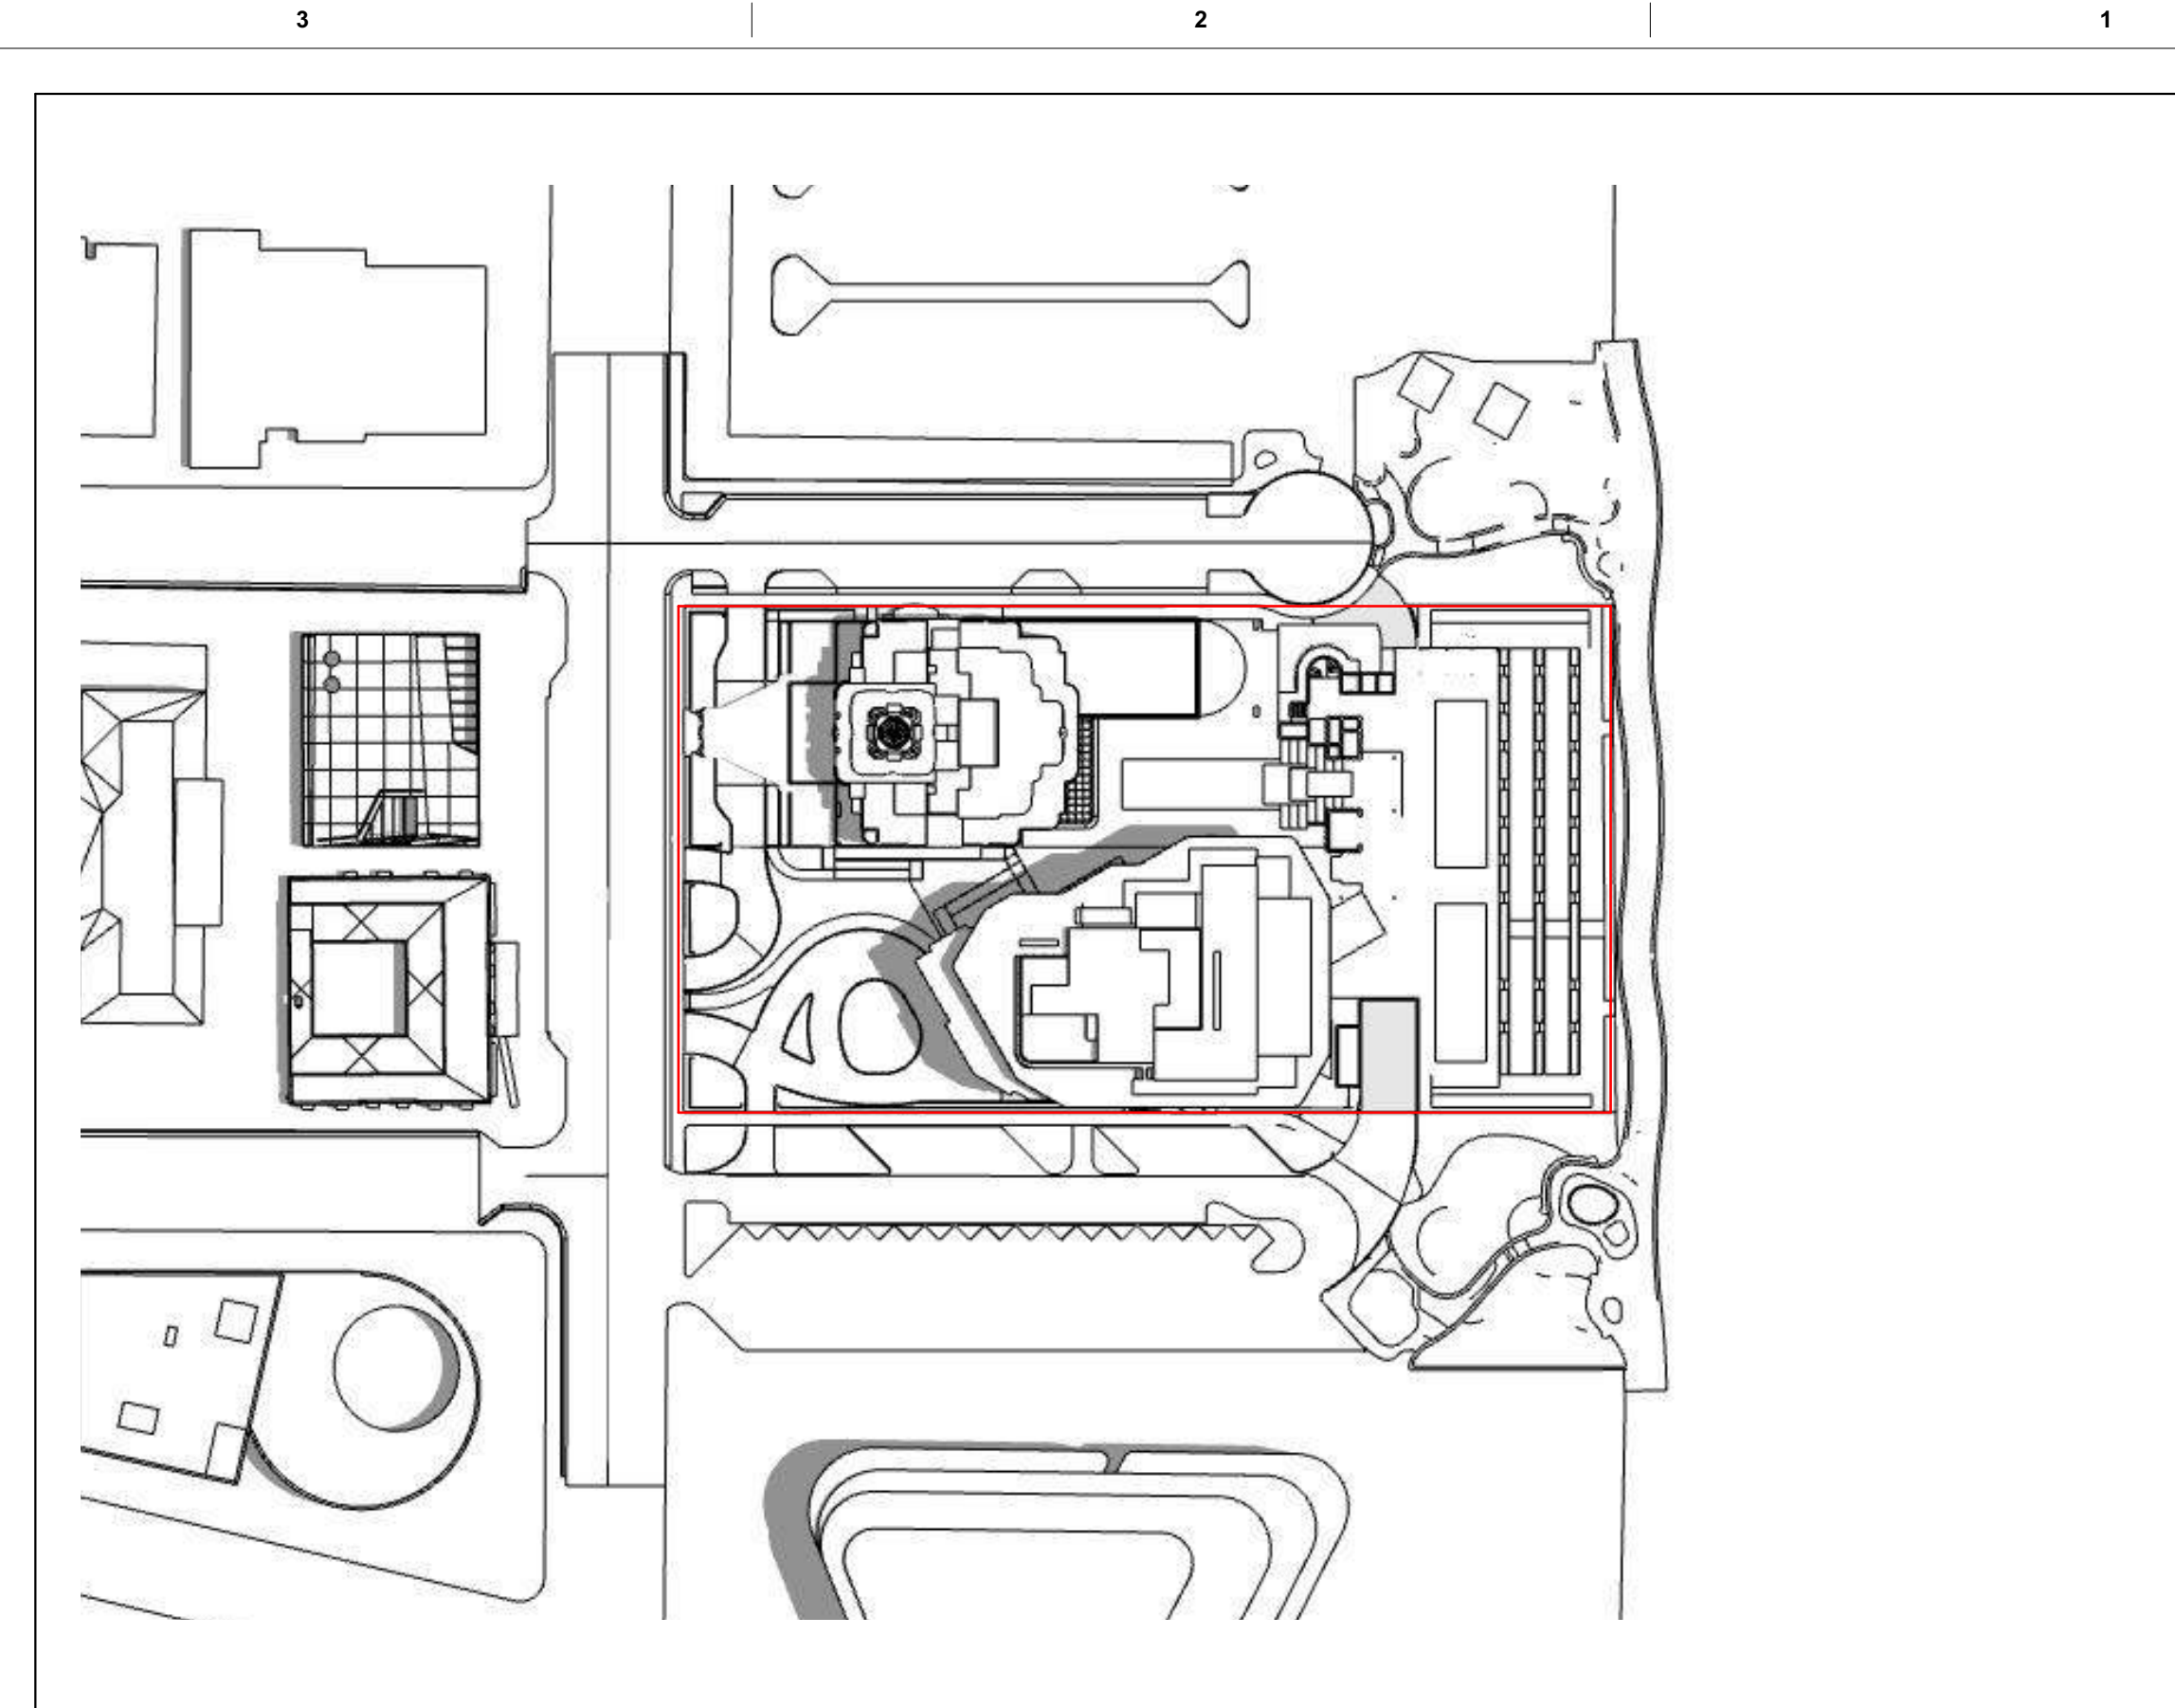

June 21st - 12pm

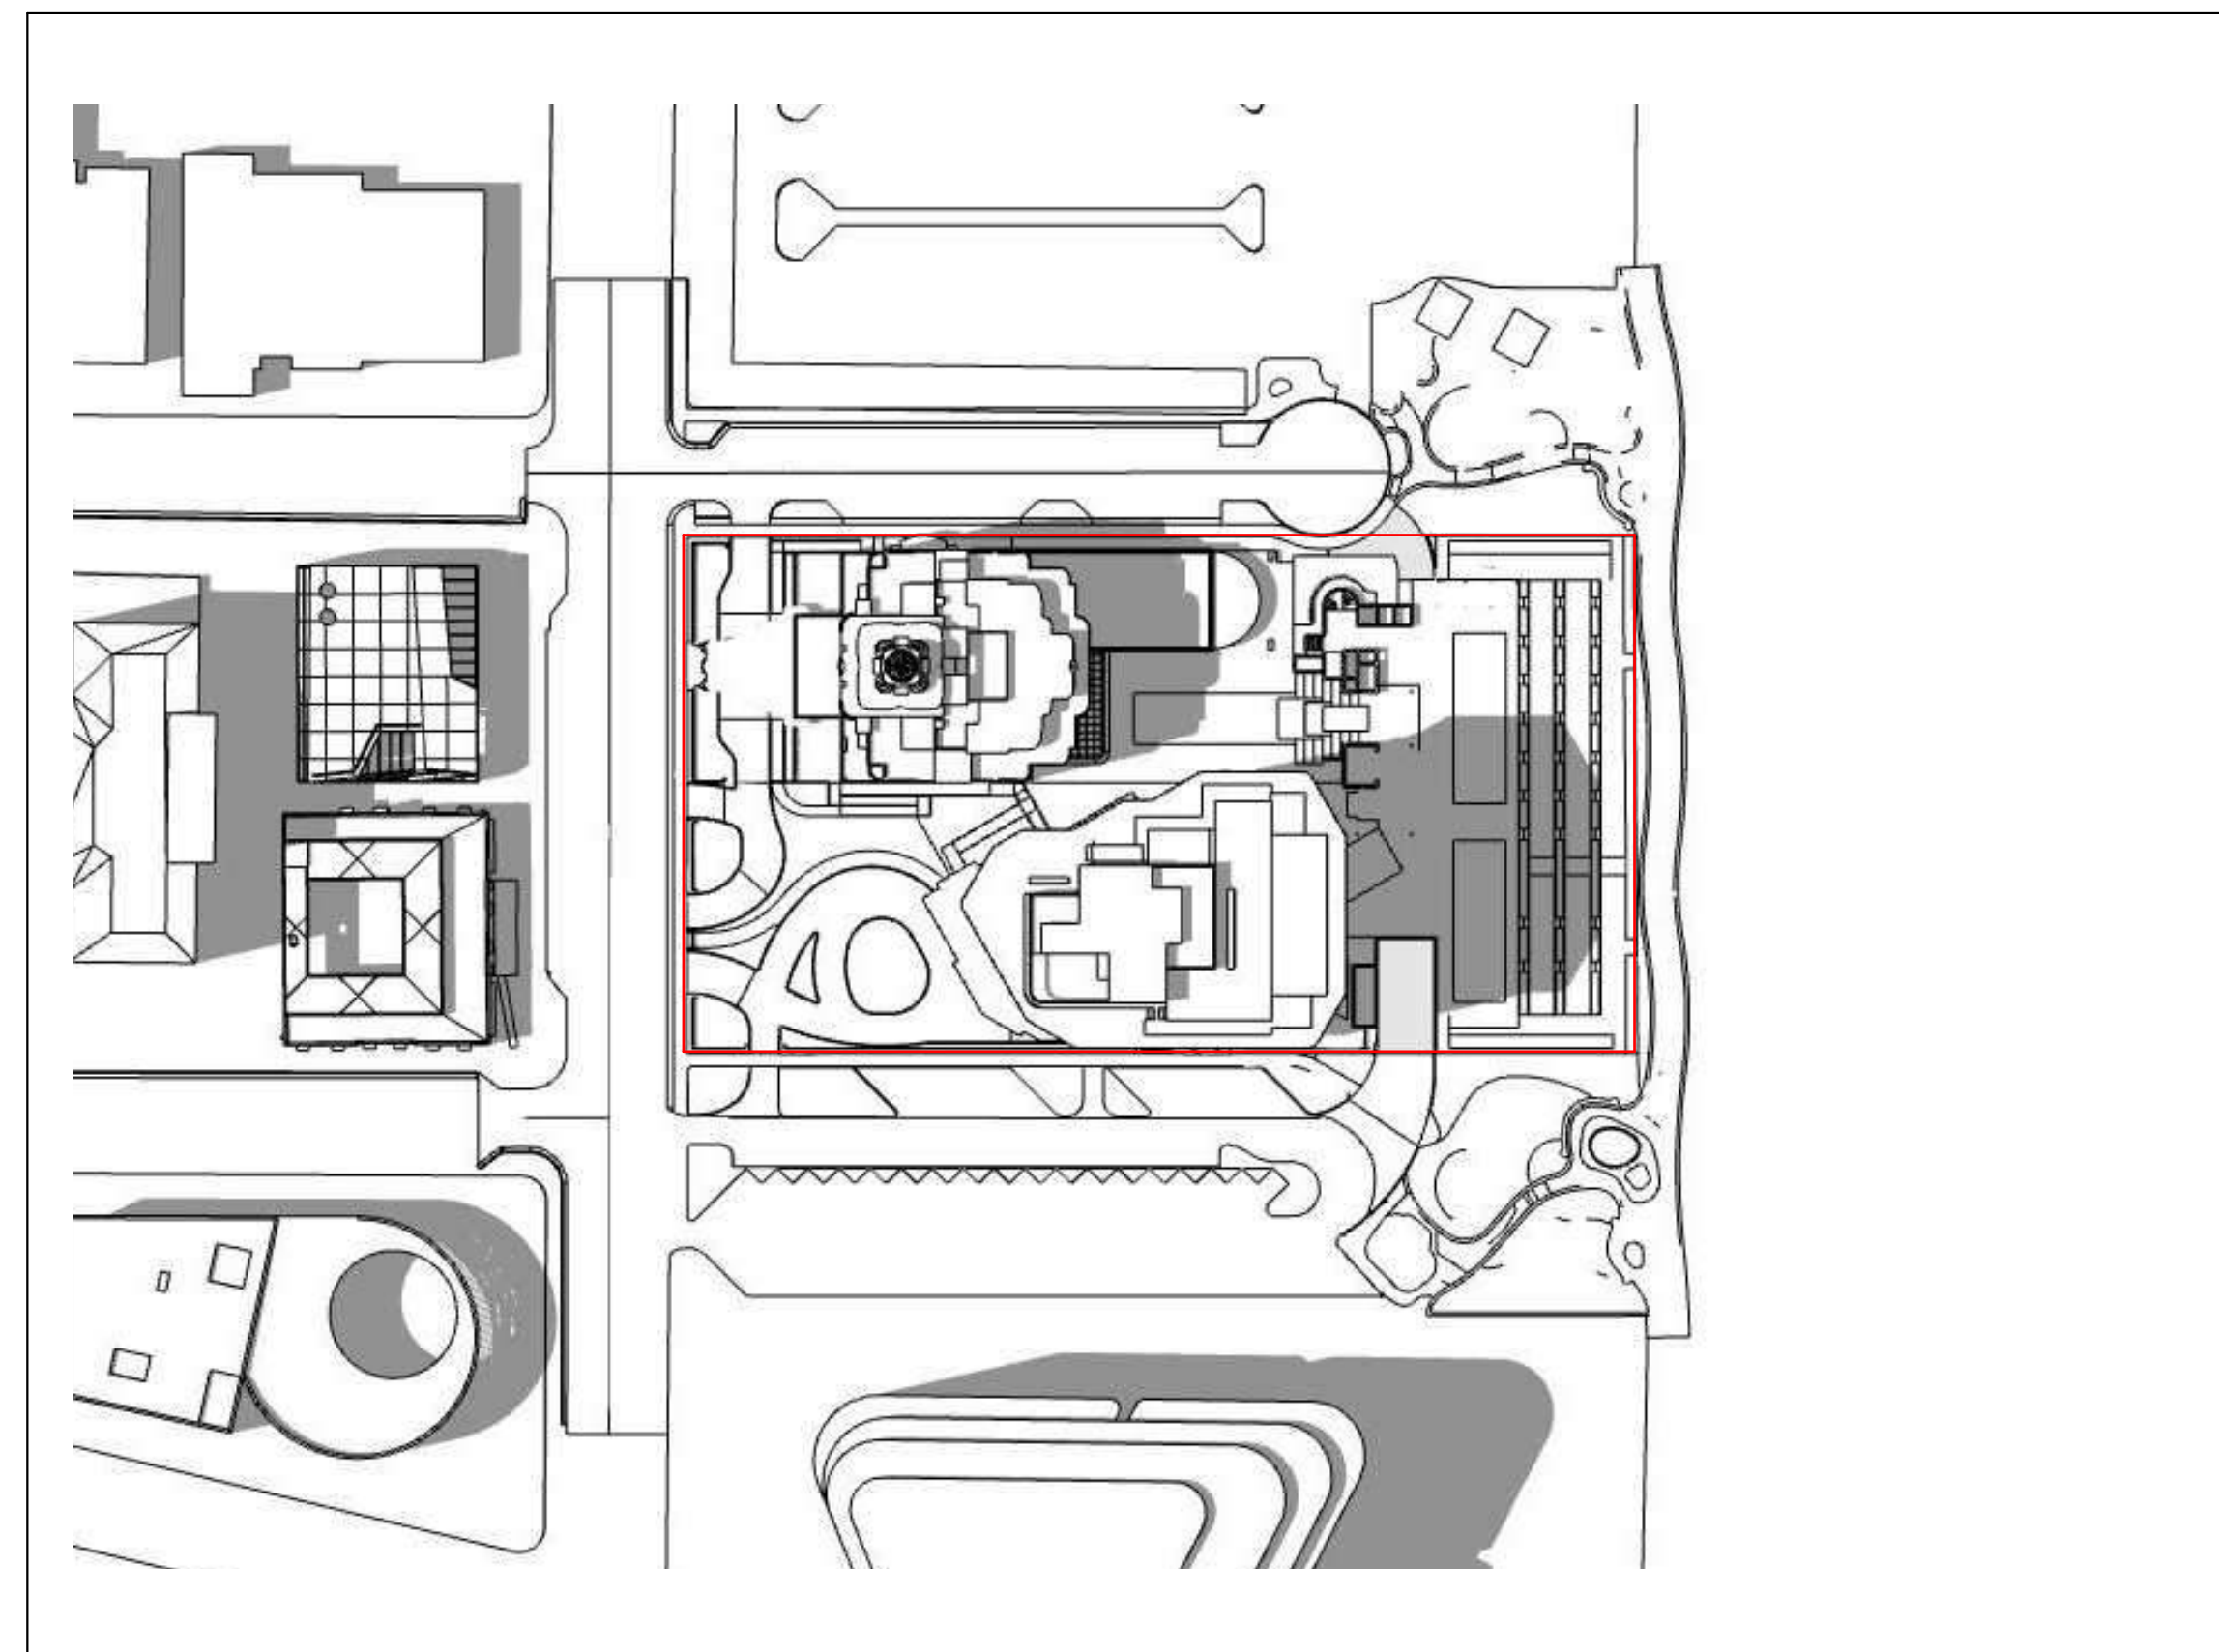

June 21st - 2pm

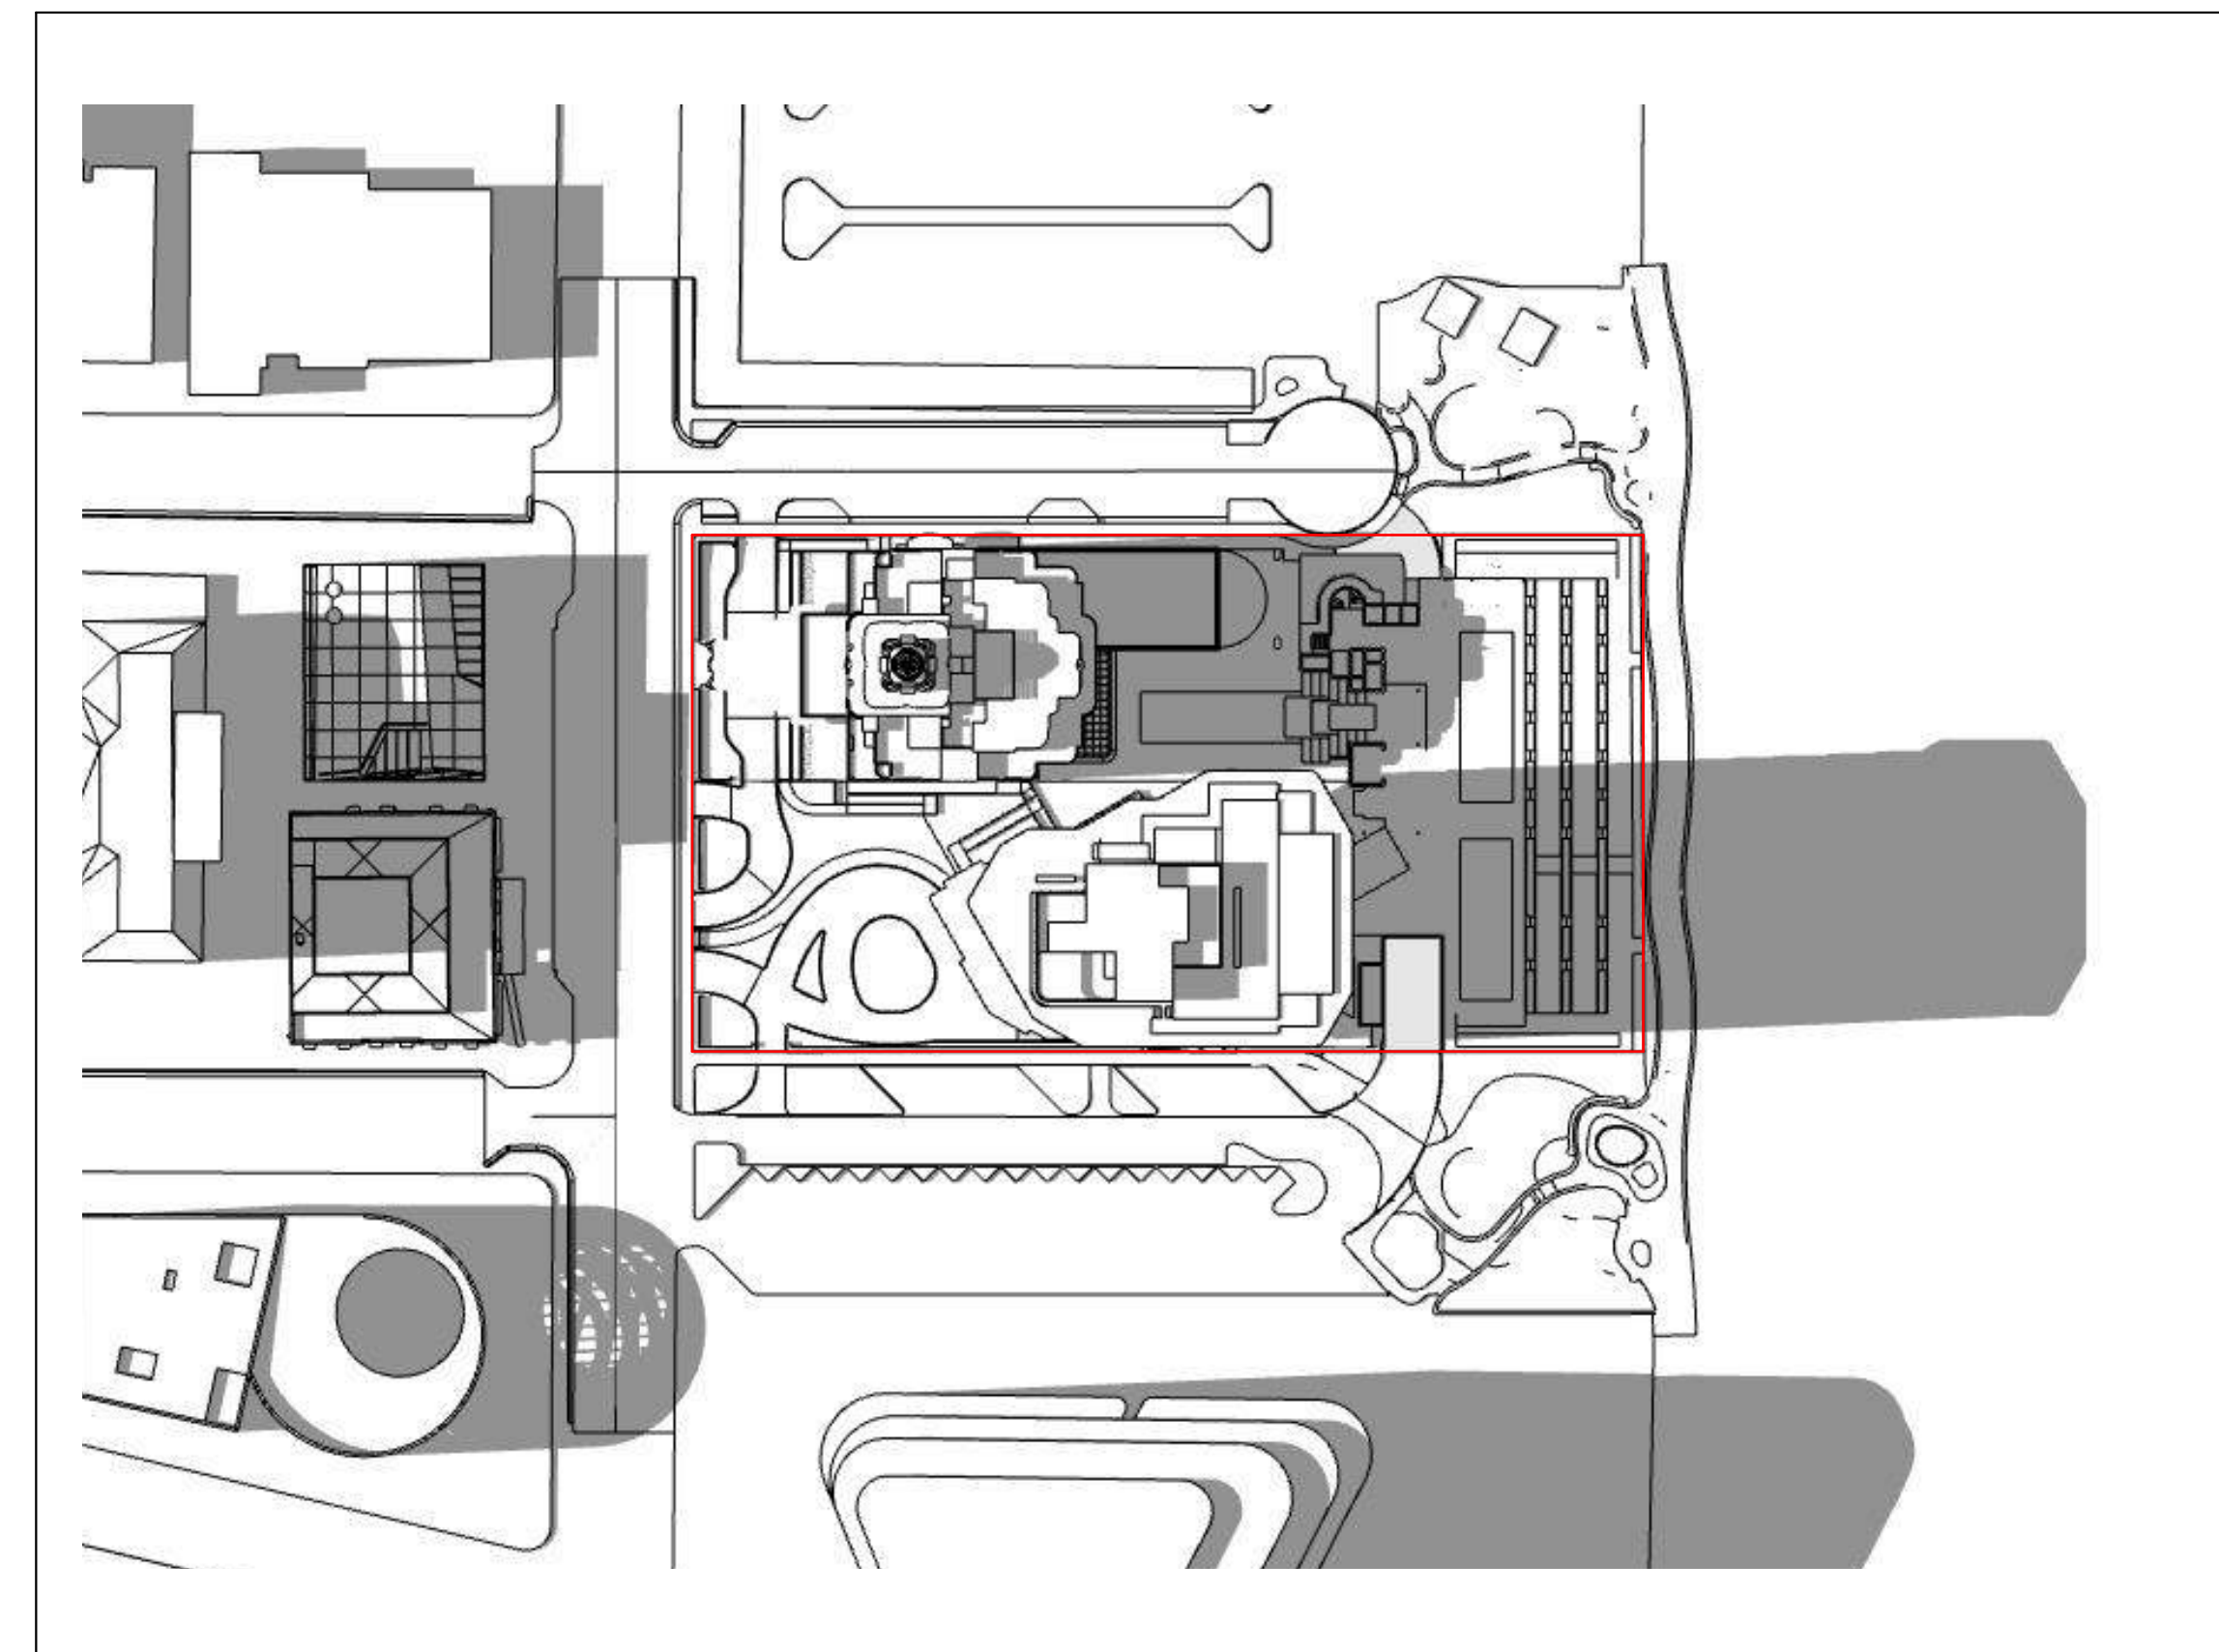

June 21st - 4pm

SUN STUDY - JUNE 21ST

LEVEL 13 OMITTED

revuelta
architecture
international

Miami
Santiago, Chile
revuelta-architecture.com
2950 SW 27TH AVE
SUITE 110
MIAMI, FL 33133
T: 305.590.5000
F: 305.590.5040

Project
**AMAN HOTEL AND
RESIDENCES**
3425 COLLINS AVE.
MIAMI, FL 33140

Owner Information
OKO GROUP
4100 N.E. 2ND AVENUE
MIAMI, FL 33137
(305) 573-1158

Digitally signed by Luis O. Revuelta
DN: cn=Luis O. Revuelta,
o=Revuelta Architecture International, ou=Revuelta Architecture International, email=Luis.O.Revuelta@revuelta.com, c=US
Date: 2020.09.07
10:42:29-04'07'

Luis O. Revuelta
AR-0007972

HPB - October 13, 2020

Date
9/7/2020

Scale
AS SHOWN


Project No.
1933

Sheet Name
SUN STUDY - JUNE 21ST


Sheet No.
A-019

These Design And Drawings Are The Copyrighted Property Of Revuelta Architecture International P.A. and May Not Be Reproduced, Excerpted, or Modified Without the Written Consent of the Architect.
File: BIM/2020/04/12 - BIM/2020/04/12 - BIM/2020/04/12 - AMAN HOTEL & RESIDENCES - MAIN, BY SPANISH - DATE: 9/7/2020


NOT FOR CONSTRUCTION

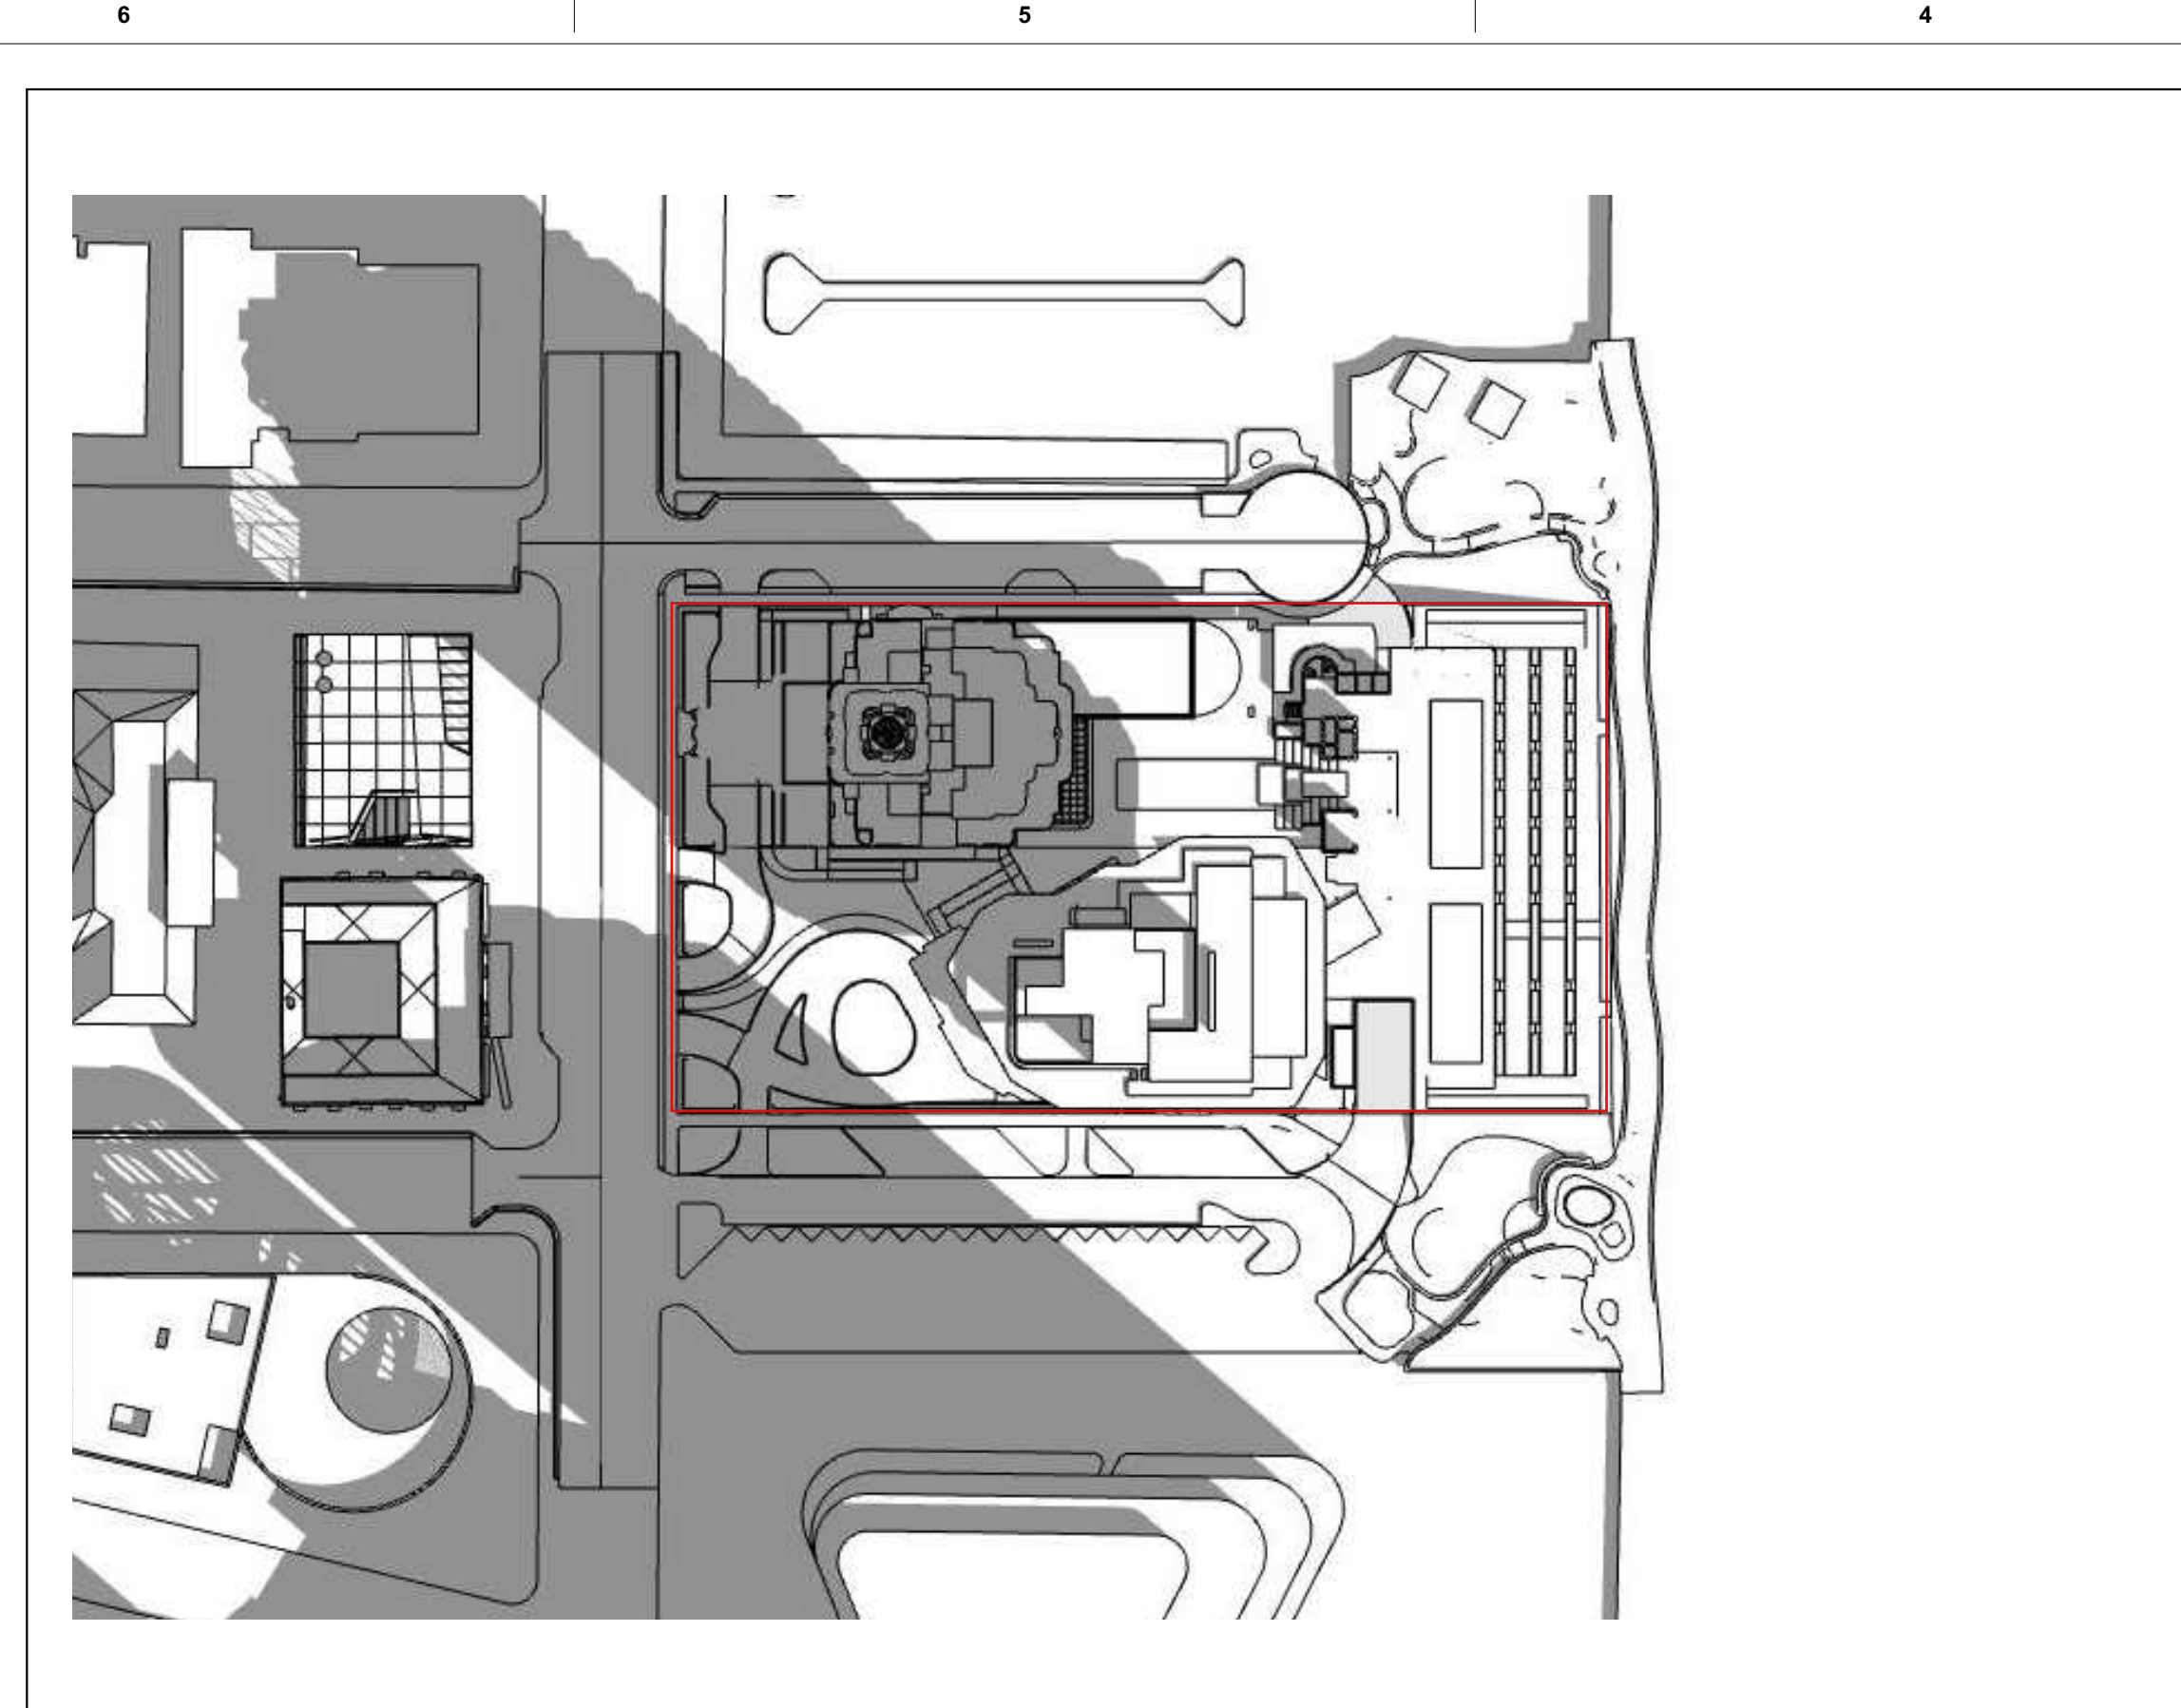


Dec. 21st - 10am

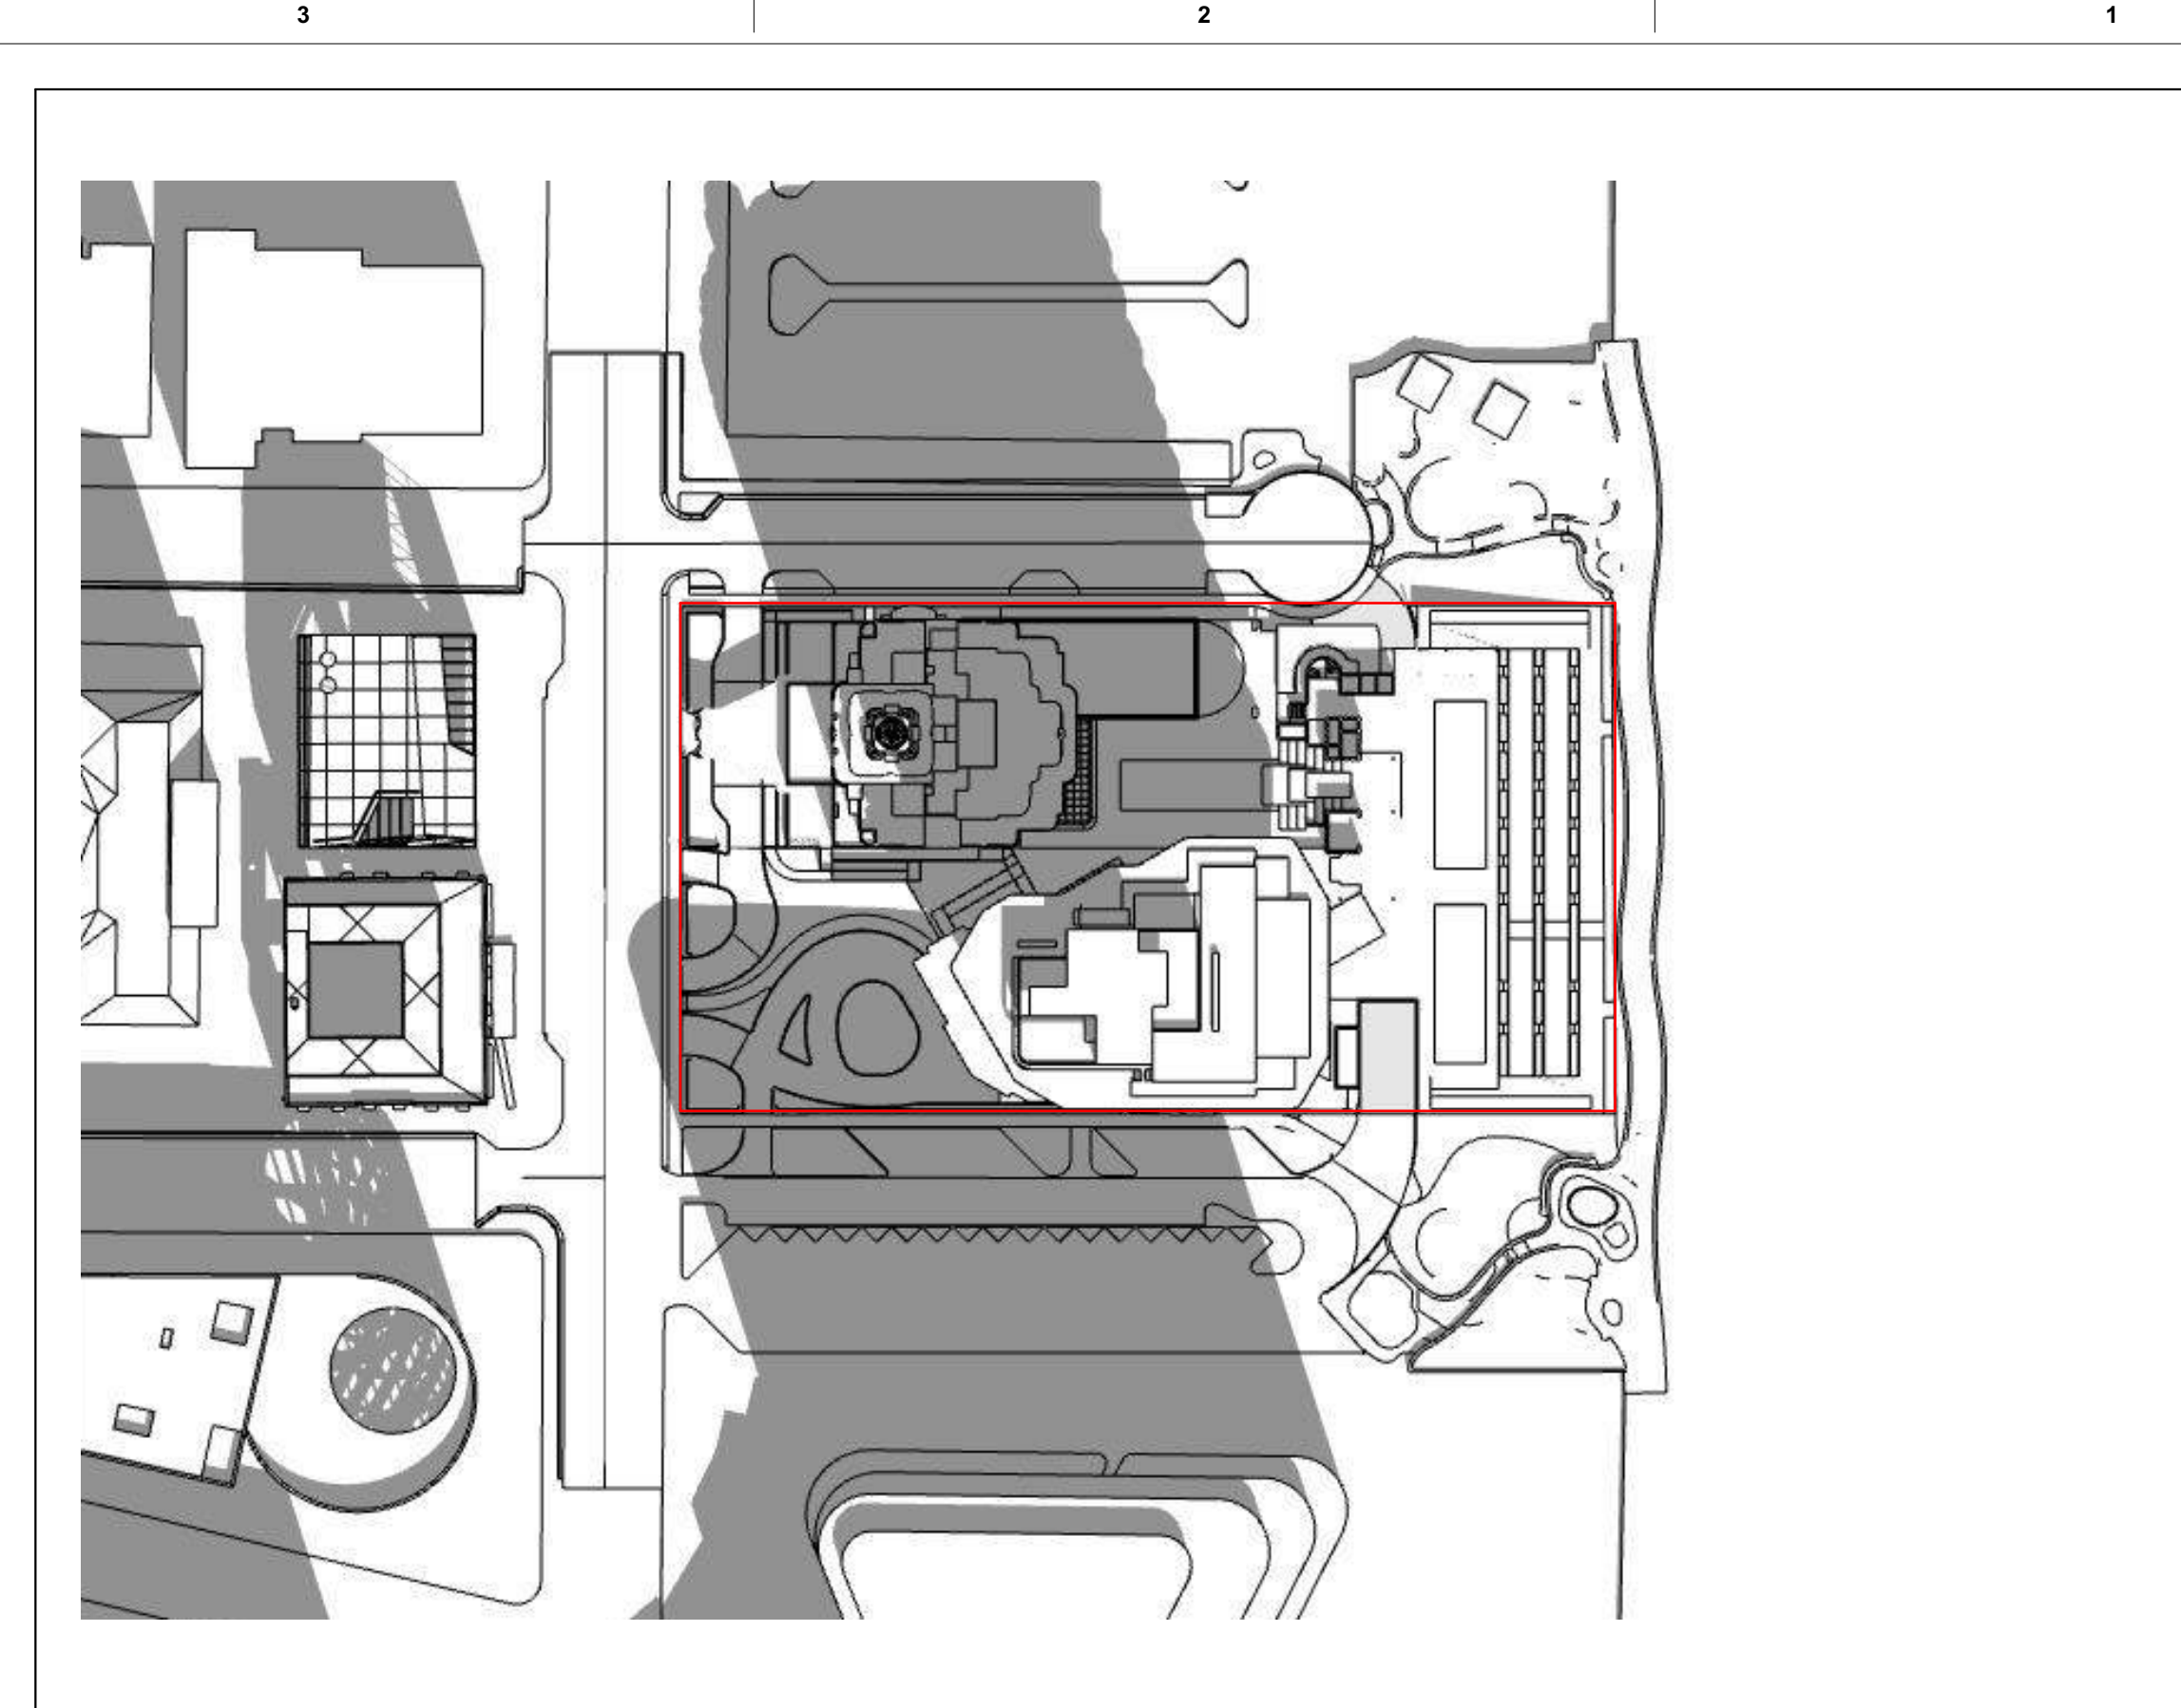

Dec. 21st - 12pm

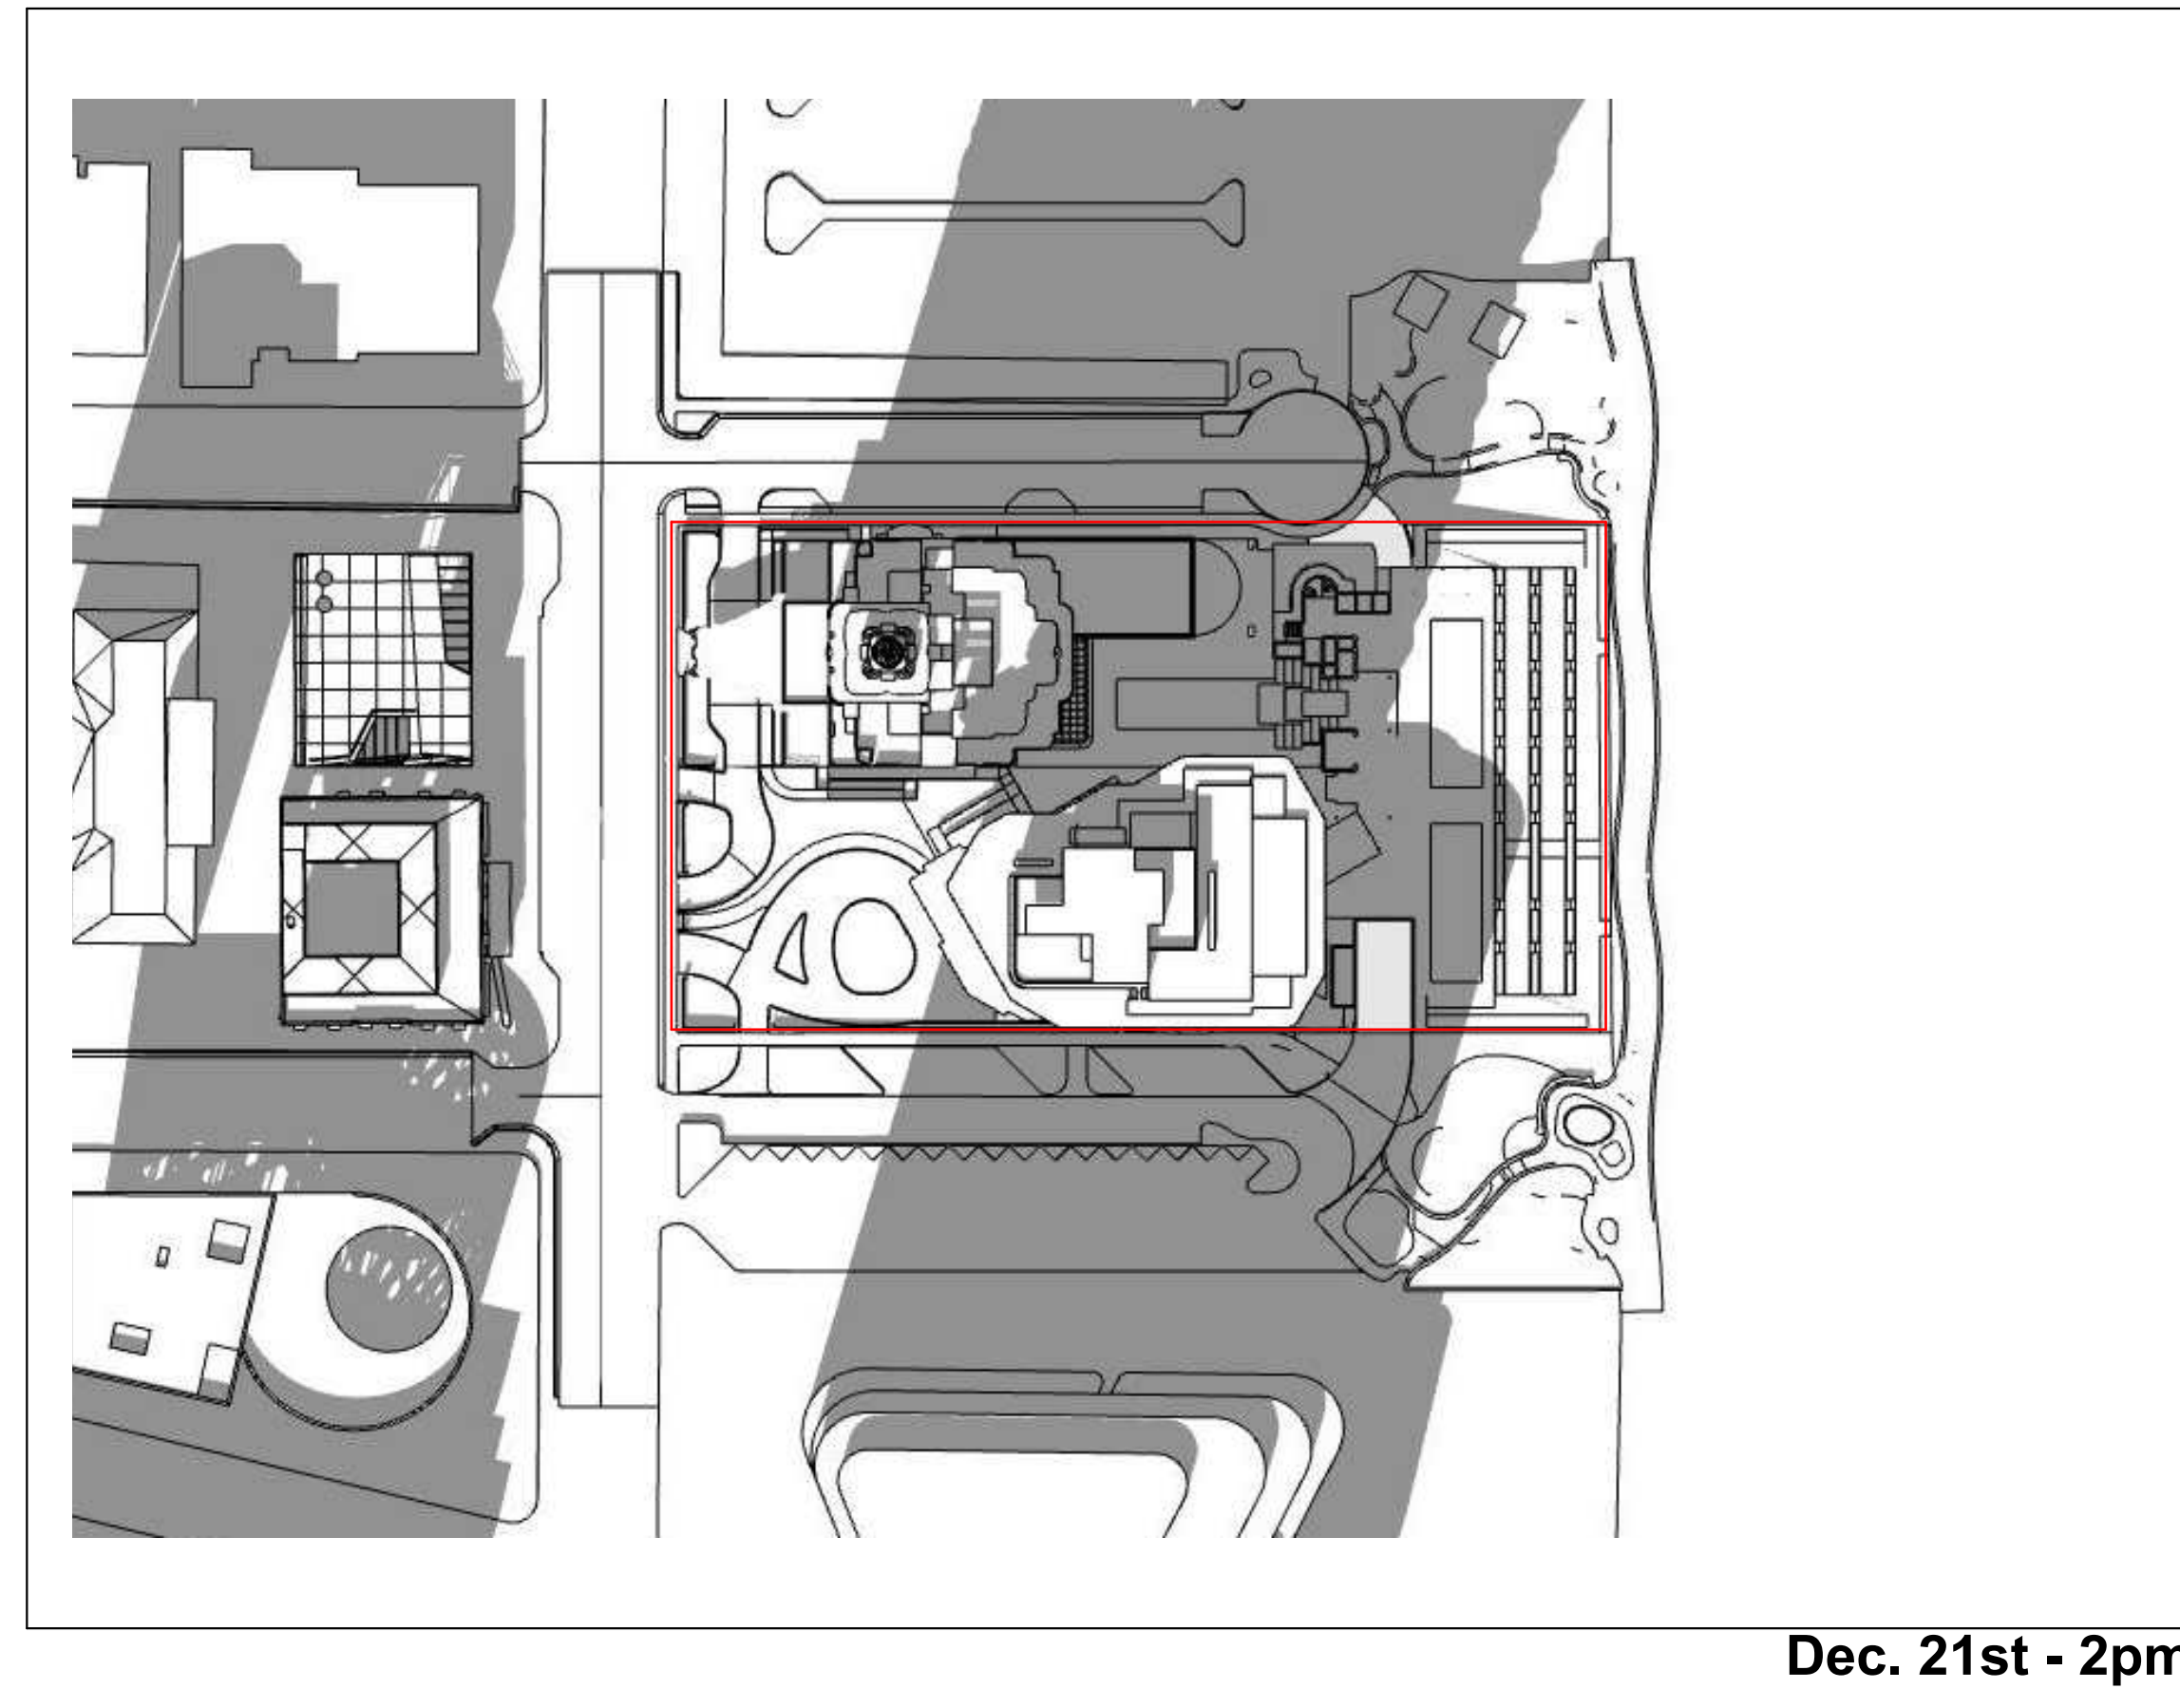

Dec. 21st - 2pm

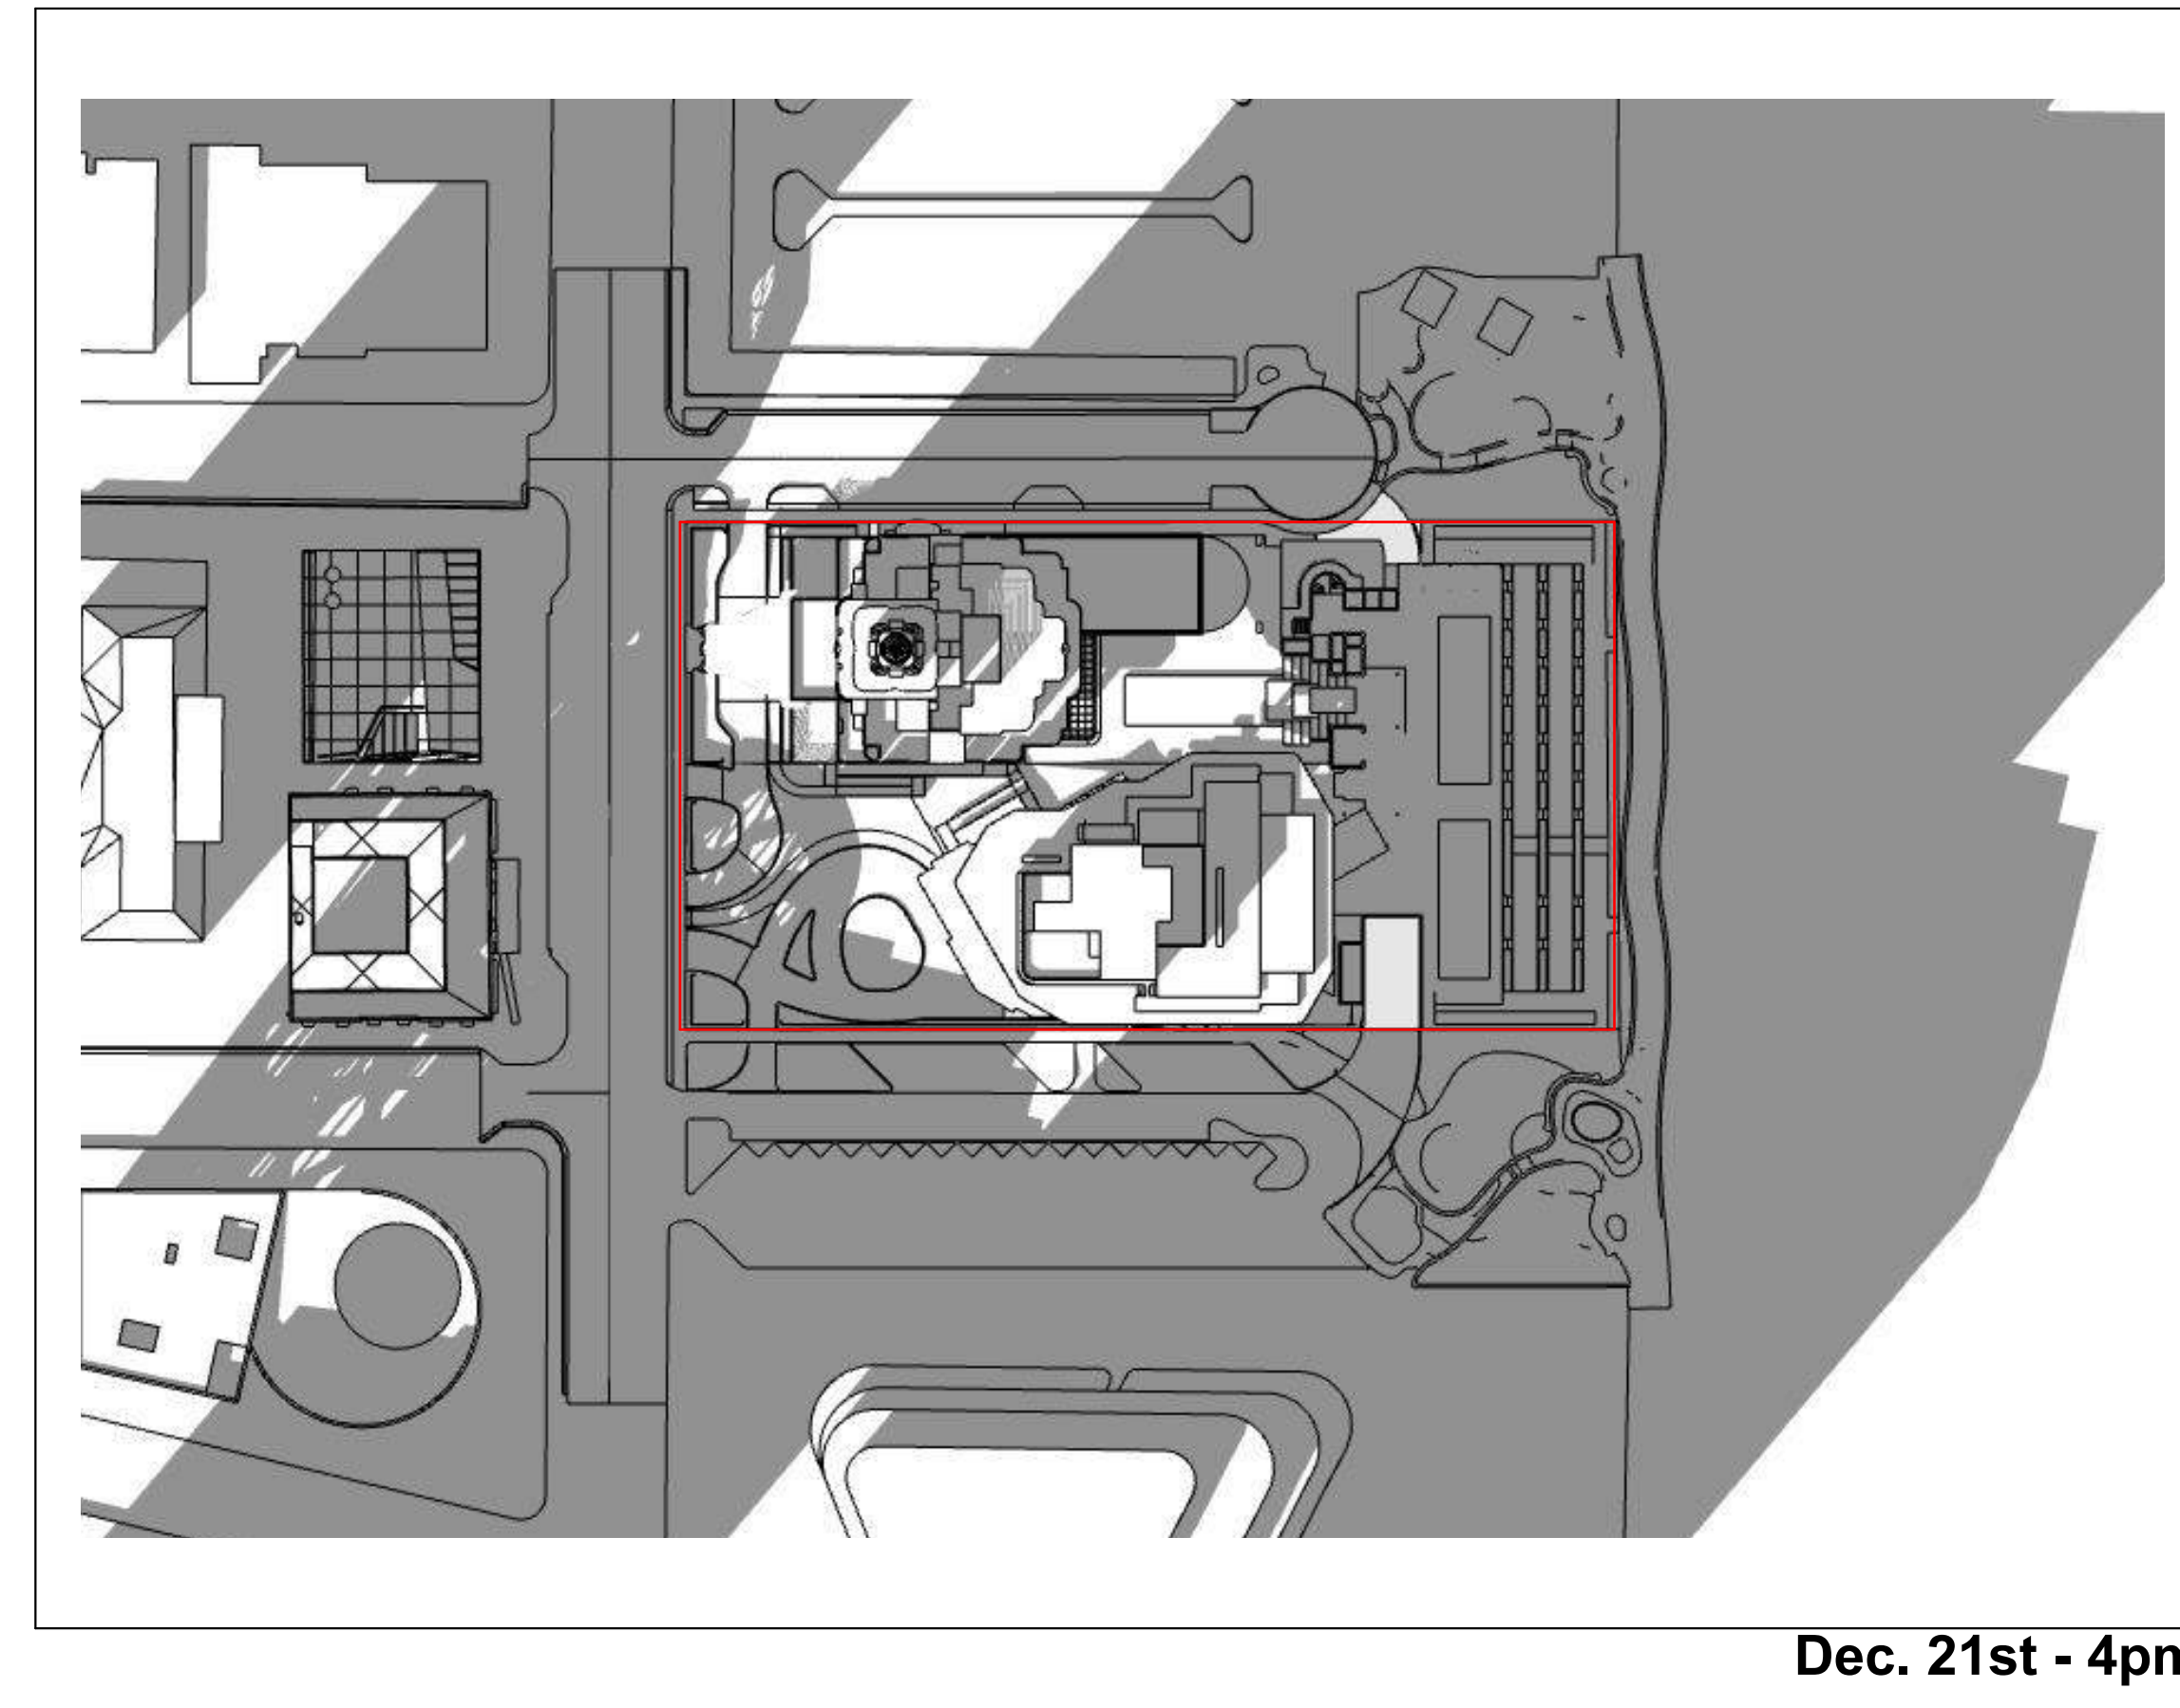

Dec. 21st - 4pm

SUN STUDY - DECEMBER 21ST

LEVEL 13 OMITTED

revuelta
architecture
international

Miami
Santiago, Chile
revuelta-architecture.com
2950 SW 27TH AVE
SUITE 110
MIAMI, FL 33133
T: 305.590.5000
F: 305.590.5040

Project
**AMAN HOTEL AND
RESIDENCES**
3425 COLLINS AVE.
MIAMI, FL 33140

Owner Information

OKO GROUP
4100 N.E. 2ND AVENUE
MIAMI, FL 33137
(305) 573-1158



Luis O. Revuelta
AR-0007972

HPB - October 13, 2020

Date
9/7/2020


Scale
AS SHOWN

Project No.
1933

Sheet Name
SUN STUDY - DECEMBER 21ST

Sheet No.

A-020

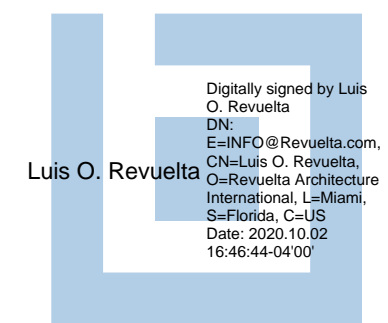

DESIGN ARCHITECT CONCEPT

These Design And Drawings Are The Copyrighted Property Of Revuelta Architecture International P.A. and May Not Be Reproduced, Excerpted, or Modified Without the Written Consent of the Architect. File: BIM/Output: RAI - BIM Cloud 20_1 - BIM/Head Base for ARCH/CAD 20_1033_ AMAN HOTEL & RESIDENCES - MAIN - By: [redacted] - Date: 9/7/2020

NOT FOR CONSTRUCTION



AMAN MIAMI
K E N N E D Y K U V A

AMAN MIAMI BEACH

425 COLLINS AVE., MIAMI BEACH, FLORIDA

CITY OF MIAMI BEACH

HISTORIC PRESERVATION BOARD
SCHEMATIC DESIGN SET PREPARED FOR HPB CONSULTATION
AUGUST 17TH, 2020
PREPARED FOR REVUELTA ARCHITECTURE INTERNATIONAL

DESIGN ARCHITECT COVER PAGE

LEVEL 13 OMITTED


revuelta
architecture
international

Miami
Santiago, Chile
revuelta-architecture.com
2950 SW 27TH AVE
SUITE 110
MIAMI, FL 33133
T: 305.590.5000
F: 305.590.5040

AMAN HOTEL AND RESIDENCES

3425 COLLINS AVE.
MIAMI, FL 33140

Owner Information
OKO GROUP
4100 N.E. 2ND AVENUE
MIAMI, FL 33137
(305) 573-1158

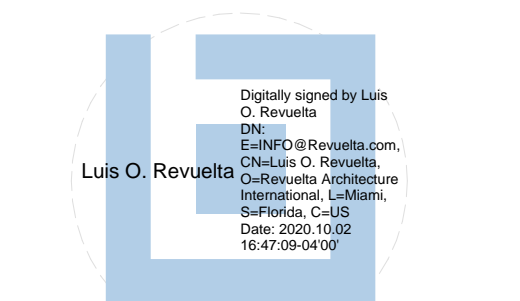

Luis O. Revuelta
AR-0007972

HPB - October 13, 2020

Date
9/7/2020

Scale
AS SHOWN

Project No.
1933

DESIGN ARCHITECT COVER
PAGE

Sheet No.
DA.101

NOT FOR CONSTRUCTION

INSPIRATION JAPANESE PAPER STREAMER: SHIDE

KENGO KUMA & ASSOCIATES

2-24-8 Minami Aoyama, Minato-ku, 107-0062 TOKYO Tel+81 03.3401.7721 / 16 rue Martel, 75 010 PARIS - Tel +33 (0)1 44 88 94 90

<http://www.kkaa.co.jp>

August 10, 2020

The Art Deco architecture of Miami's Faena district has a unique rhythm unlike anywhere else in the world. Its geometry is based on both the vertical and the horizontal. This interplay is akin to enjoying jazz played by geometry, allowing for freedom and openness in both design and experience. Within this context, the Versailles Hotel can be described as a world class masterpiece of Art Deco architecture.


In our design for Aman Miami, we aimed to continue and put emphasis on the "rhythm" of this architectural landscape. Our instrument is geometry, utilizing both vertical and horizontal particles to perform a light and free rhythm that resonates with the oceanic horizon and its vertical lines of palm trees.

Under the deep blue sky and strong sunshine, the colors throughout the district are bright. For this reason, a color closest to pure white was chosen to be most appropriate to the context.

We would like to rejuvenate the rhythm and the tone of the Art Deco in Faena with this concept.

Yours sincerely,

Kengo Kuma, Founding Partner, Kengo Kuma & Associates

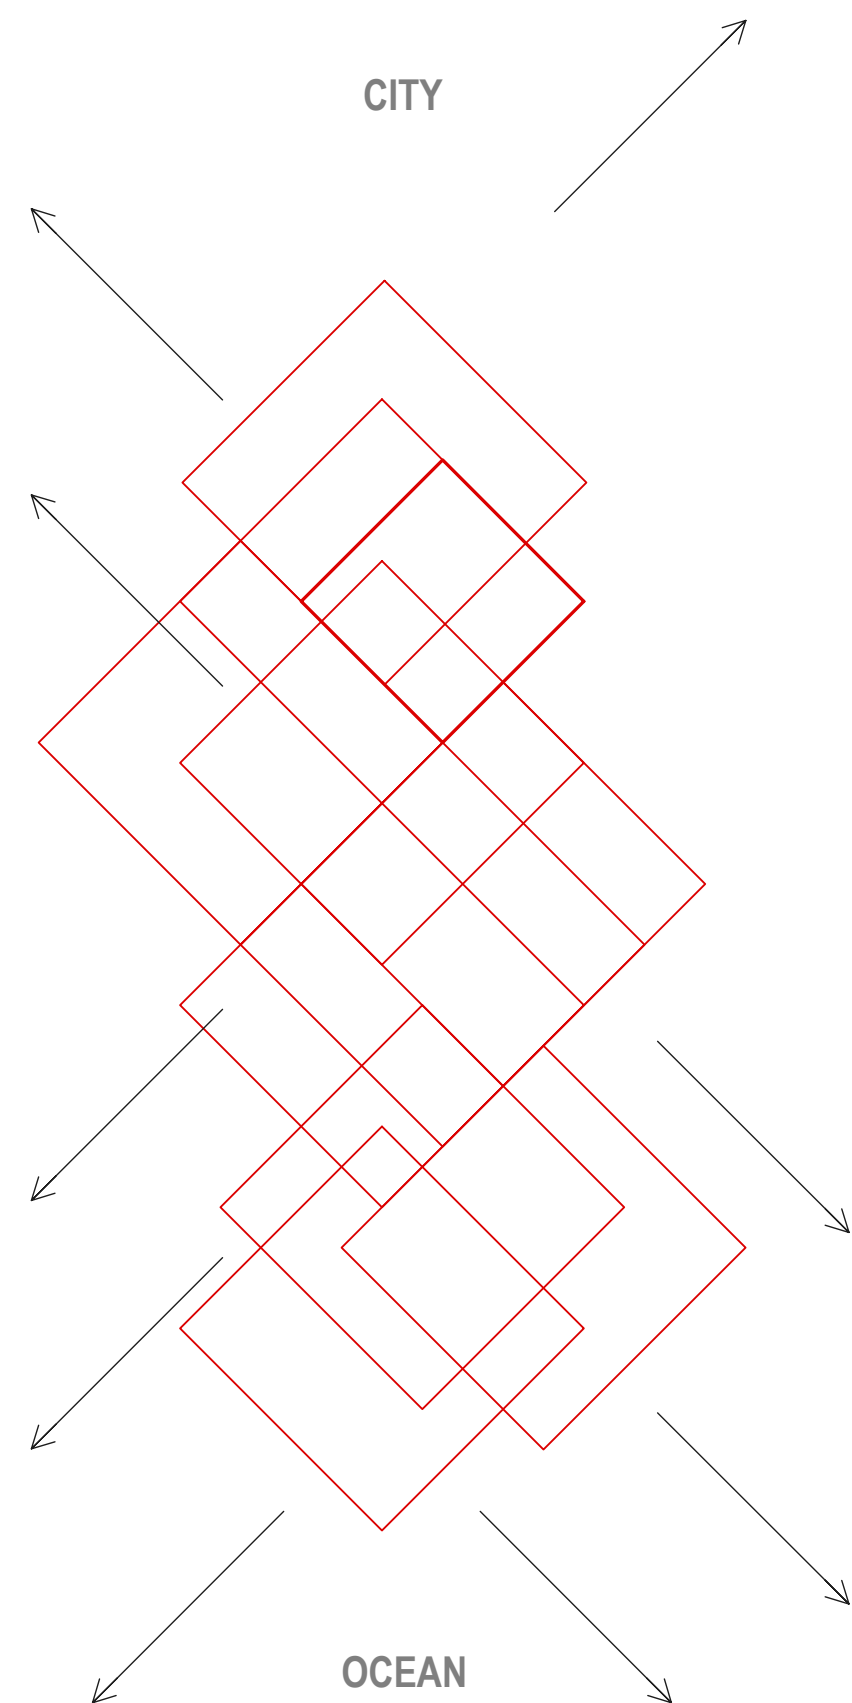

KKAA KENGO KUMA & ASSOCIATES
2-24 BY-CUBE 2F MINAMI AOYAMA MINATO-KU TOKYO 107-0062 JAPAN
TEL: +81 3 3401 7721 FAX: +81 3 3401 7728

PROJECT NAME
AMAN, MIAMI

DRAWING ISSUE
SCHEMATIC DESIGN SET PREPARED
FOR HPB CONSULTATION

DATE
AUGUST 17, 2020

DRAWING TITLE
DESIGN CONCEPT

PAGE SIZE
A1

SCALE
N.T.S.

SHEET NO.
A-005

INSPIRATION

LEVEL 13 OMITTED

revuelta
architecture
international

Miami
Santiago, Chile
revuelta-architecture.com
2950 SW 27TH AVE
SUITE 110
MIAMI, FL 33133
T: 305 590 5000
F: 305 590 5040

**AMAN HOTEL AND
RESIDENCES**
3425 COLLINS AVE.
MIAMI, FL 33140

Owner Information
OKO GROUP
4100 N.E. 2ND AVENUE
MIAMI, FL 33137
(305) 573-1158

Digitally signed by Luis O. Revuelta
DN: cn=Luis O. Revuelta, o=Revuelta Architecture International, ou=Revuelta Architecture International, c=US
Date: 2020.10.13 16:48:03-0400

Luis O. Revuelta
AR-0007972

HPB - October 13, 2020

Date
9/7/2020

Scale
AS SHOWN

Project No.
1933

Sheet Name
INSPIRATION

Sheet No.

DA.102

These Design And Drawings Are The Copyrighted Property Of Revuelta Architecture International P.A. and May Not Be Reproduced, Excerpted, or Copied Without the Written Consent of the Architect. File: BIM/Output: EAL - BIM/Output: ARCH/CAD 23_1033_ AMAN HOTEL & RESIDENCES/AMAN HOTEL & RESIDENCES - MAIN - By: [redacted] - Date: 9/7/2020

These Design And Drawing Are The Copyrighted Property Of Revuelta Architecture International P.A. and May Not Be Reproduced, Excerpted, or Copied Without the Written Consent of the Architect.
 File: BIM/Output: DALI - BIM/Output: ARCH/CAD 23_1033_ AMAN HOTEL & RESIDENCES - MAIN - By: Revuelta - Date: 9/7/2020



ROLEX TOWER - DALLAS, TEXAS



ROLEX TOWER - DALLAS, TEXAS



CAPITOL HOTEL - TOKYO, JAPAN



NEW NATIONAL STADIUM - TOKYO, JAPAN

KKAA KENGO KUMA & ASSOCIATES
 2-24 BYCUBE 2F MIAMI ADVYAMA MINATO-KU TOKYO 107-0062 JAPAN
 TEL: +81 3 3401 7721 FAX: +81 3 3401 7778

PROJECT NAME
 AMAN, MIAMI

DRAWING ISSUE
 SCHEMATIC DESIGN SET PREPARED
 FOR HPB CONSULTATION

DATE
 AUGUST 17, 2020

DRAWING TITLE
 ALUMINUM WOOD PRINT
 FINISH REFERENCES

PAGE SIZE
 A1

SCALE
 N.T.S.

SHEET NO.
 A-960

CONCEPT REFERENCE


LEVEL 13 OMITTED

revuelta
 architecture
 international

Miami
 Santiago, Chile
 revuelta-architecture.com
 2950 SW 27TH AVE
 SUITE 110
 MIAMI, FL 33133
 T. 305.590.5000
 F. 305.590.5040

Project
**AMAN HOTEL AND
 RESIDENCES**
 3425 COLLINS AVE.
 MIAMI, FL 33140

Owner Information
OKO GROUP
 4100 N.E. 2ND AVENUE
 MIAMI, FL 33137
 (305) 573-1158

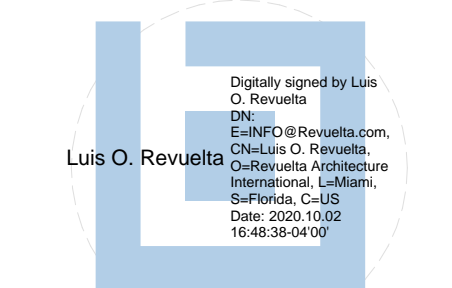







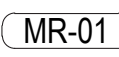

Digitally signed by Luis O. Revuelta
 DN: cn=Luis O. Revuelta, ou=Revuelta Architecture International, email=Luis@revuelta.com, c=US

Luis O. Revuelta
 AR-0007972
HPB - October 13, 2020
 Date
 9/7/2020
 Scale
 AS SHOWN
 Project No.
 1933
 Sheet Name
 CONCEPT REFERENCE
 Sheet No.

DA.103

D
C
B
A

CATEGORY	ABBR.	MATERIAL / MANUFACTURER	IMAGE	COLOUR /FINISH /SIZE	NOTE/ TREATMENT
ALUMINUM	AL-01 	T.B.D.		AL-01_Printed aluminum screens 3" wide, 13'-18" length (connected to concrete slabs, center to center) 1/8" thick aluminum panel	Printed wooden texture. Applied coating to be consulted with contractor - additional samples review and approval required regarding final texture and color tone
	AL-02 	T.B.D.		AL-02_Printed aluminum ceiling Width and length TBD with supplier, 1/8" thick aluminum panel, invisible joint, outdoor ceiling only	Printed wooden texture. Applied coating to be consulted with contractor - additional samples review and approval required regarding final texture and color tone
WOOD	WD-01 	T.B.D.		WD-01_Lobby feature wall Natural wood siding Timber battens 1"-5/8", 3" deep, various lengths @ 5/8" CTRS	Wooden elements interconnected to each other, schedule of pieces to be provided by design architect Substructure to be coordinated with contractor
STONE	ST-01 	T.B.D.		ST-01_Exterior paving Natural stone locally sourced, 2' x 3' tiles, honed finish, butt joint (5/64" tolerance) Final type, tone and grain to be approved upon sample review	
PAINT	PT-01 	T.B.D.		PT-01_Exterior painting Exposed concrete painted, light brown tone to be defined upon mockup review	Paint type and concrete coating and treatments to be coordinated with contractor
	PT-02 	T.B.D.		PT-02_White ceiling White painted ceiling, interior application only	Plasterboards, substructure and paint type to be coordinated with contractor

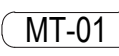 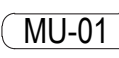 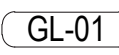CATEGORY	ABBR.	MATERIAL / MANUFACTURER	IMAGE	COLOUR /FINISH /SIZE	NOTE/ TREATMENT
METAL	MT-01 	T.B.D.		PT-01_Metal painted All metal/aluminum painted in light brown matt finish, final color code to be defined upon mockup review	Marine paint 2-3 layers. Applied paint to be consulted with contractor - additional samples review and approval required,
MULLIONS	MU-01 	T.B.D.		MU-01_Mullions paint Aluminum profile, steel reinforcement if needed, thickness 1 1/4" Light brown tone, to be aligned to metal paint, final color code to be defined upon samples review	
GLASS	GL-01 	T.B.D.		GL-01_Glazed panels Crystal clear glass, color tone to be defined upon samples review Glass thickness 1 1/2"	Thermal coefficient Uw = 1.165 W/m2.K (Ug = 0.7 W/m2.K) security RC2 / WK2 sound insulation 41dB performance class CW wind zone / design pressure HVHZ4 / 50 psf
MIRROR	MR-01 	T.B.D.		MR-01_Mirror Mirror panels, size and reflection properties to be coordinated with subcontractor upon samples review.	

PROPOSED



NORTH VIEW - SKIN CONCEPT

These Design And Drawings Are The Copyrighted Property Of Revuelta Architecture International P.A. and May Not Be Reproduced, Excerpted, Modified, Written Consent of the Architect. File: BIM/Output: RAL - BIM/Output: ARCH/CAD 23_1033_ AMAN HOTEL & RESIDENCES - MAIN - By: [redacted] - Date: 9/7/2020

NOT FOR CONSTRUCTION

revuelta
architecture
international

Miami
Santiago, Chile
revuelta-architecture.com
2950 SW 27TH AVE
SUITE 110
MIAMI, FL 33133
T: 305.590.5000
F: 305.590.5040

**AMAN HOTEL AND
RESIDENCES**
3425 COLLINS AVE.
MIAMI, FL 33140

Owner Information
OKO GROUP
4100 N.E. 2ND AVENUE
MIAMI, FL 33137
(305) 573-1158



Luis O. Revuelta
AR-0007972
HPB - October 13, 2020
Date
9/7/2020
Scale
AS SHOWN
Project No.
1933
Sheet Name
NORTH VIEW - SKIN CONCEPT
Sheet No.

DA.105


LEVEL 13 OMITTED

PROPOSED

NOT FOR CONSTRUCTION



1 FACADE ELEVATION DETAIL
1/4" = 1'-0"

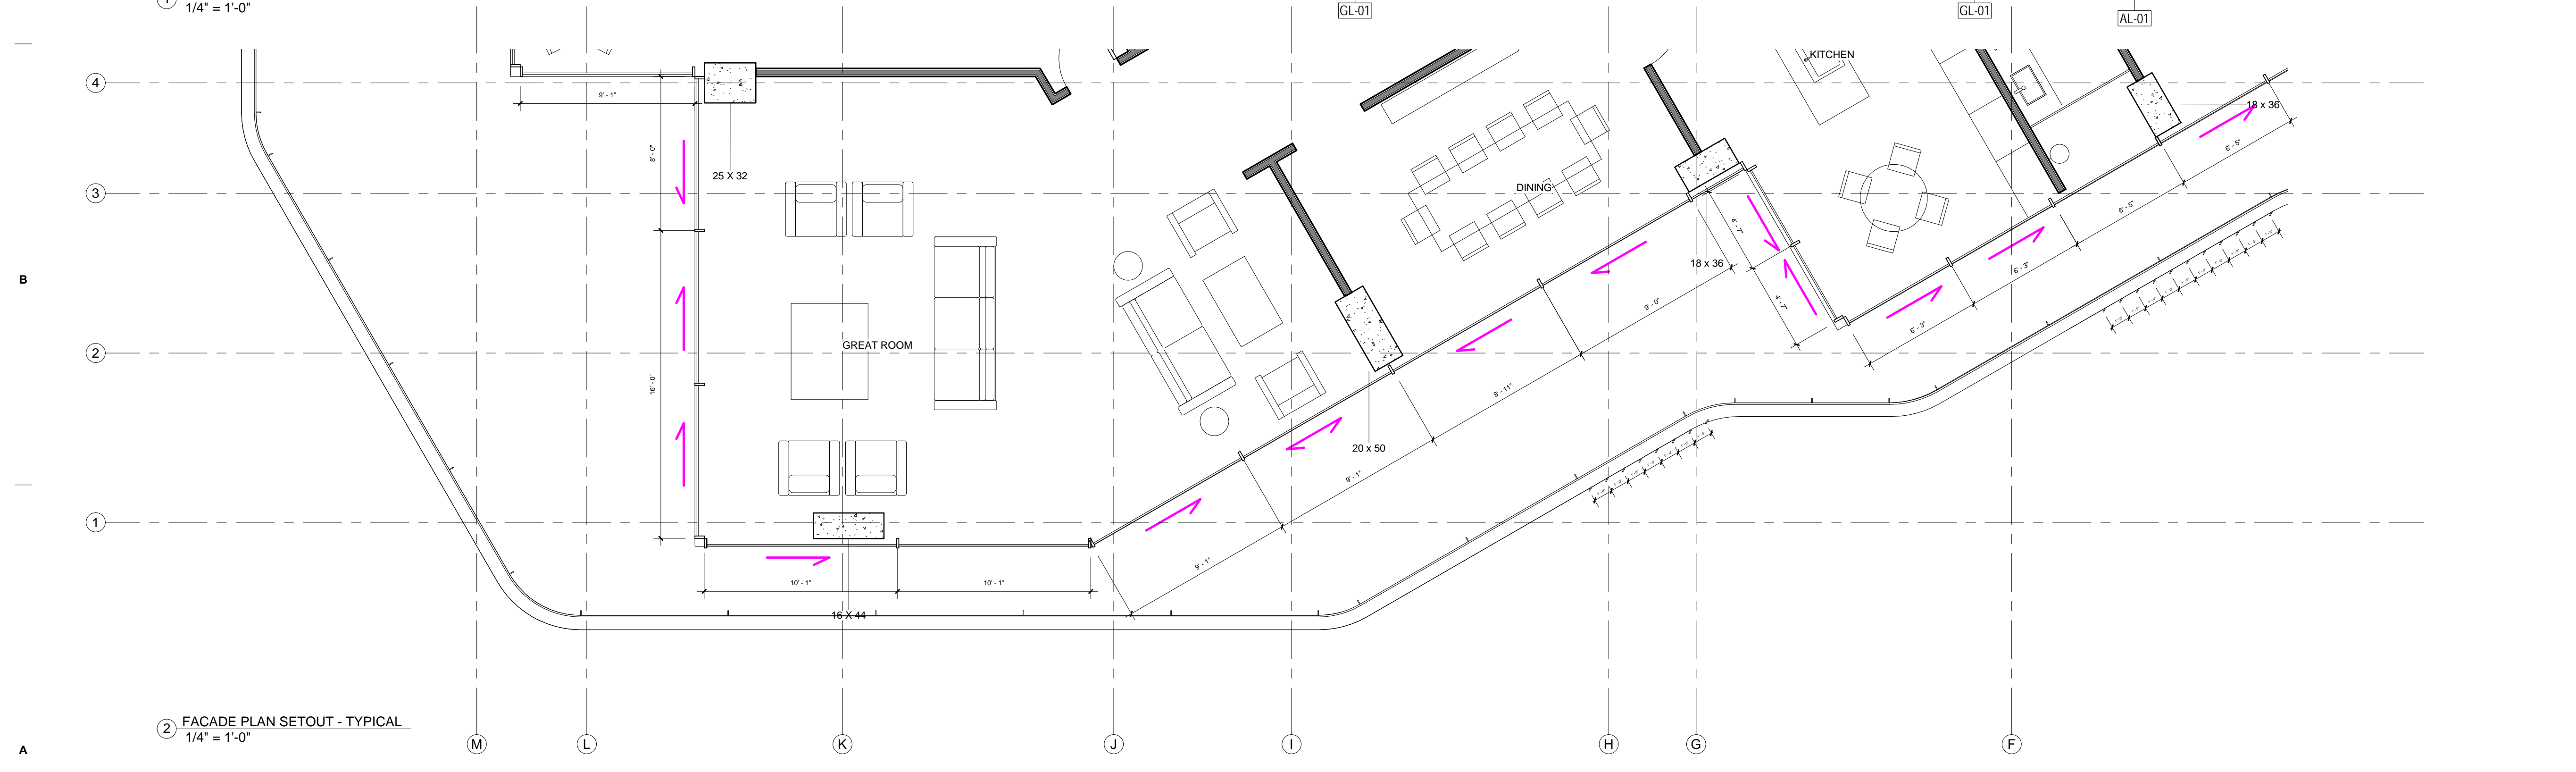

2 FACADE PLAN SETOUT - TYPICAL
1/4" = 1'-0"

KKAA KENGO KUMA & ASSOCIATES
隈研吾建築都市設計事務所
12F Aoyama Tower 2-24-15 Minamiaoyama Minato-ku Tokyo 107-0062

PROJECT
AMAN MIAMI

PHASE
SCHEMATIC DESIGN

DATE
08/17/20

DRAWING TITLE
FACADE SETOUT - TYPICAL

PAPER SIZE
A1

SCALE
1/4" = 1'-0"

SHEET NO
A230


LEVEL 13 OMITTED

revuelta
architecture
international

Miami
Santiago, Chile
revuelta-architecture.com
2950 SW 27TH AVE
SUITE 110
MIAMI, FL 33133
T. 305.560.5000
F. 305.560.5040

Project
**AMAN HOTEL AND
RESIDENCES**
3425 COLLINS AVE.
MIAMI, FL 33140

Owner Information
OKO GROUP
4100 N.E. 2ND AVENUE
MIAMI, FL 33137
(305) 573-1158

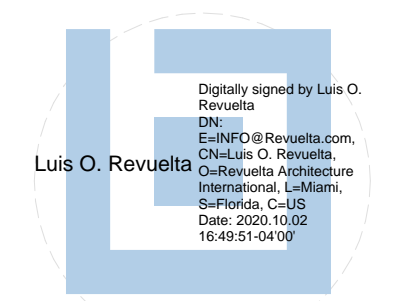

Luis O. Revuelta
AR-0007972


HPB - October 13, 2020

Date
9/7/2020
Scale
AS SHOWN
Project No.
1933

SKIN CONCEPT ELEVATION

Sheet No.
DA.106

PROPOSED

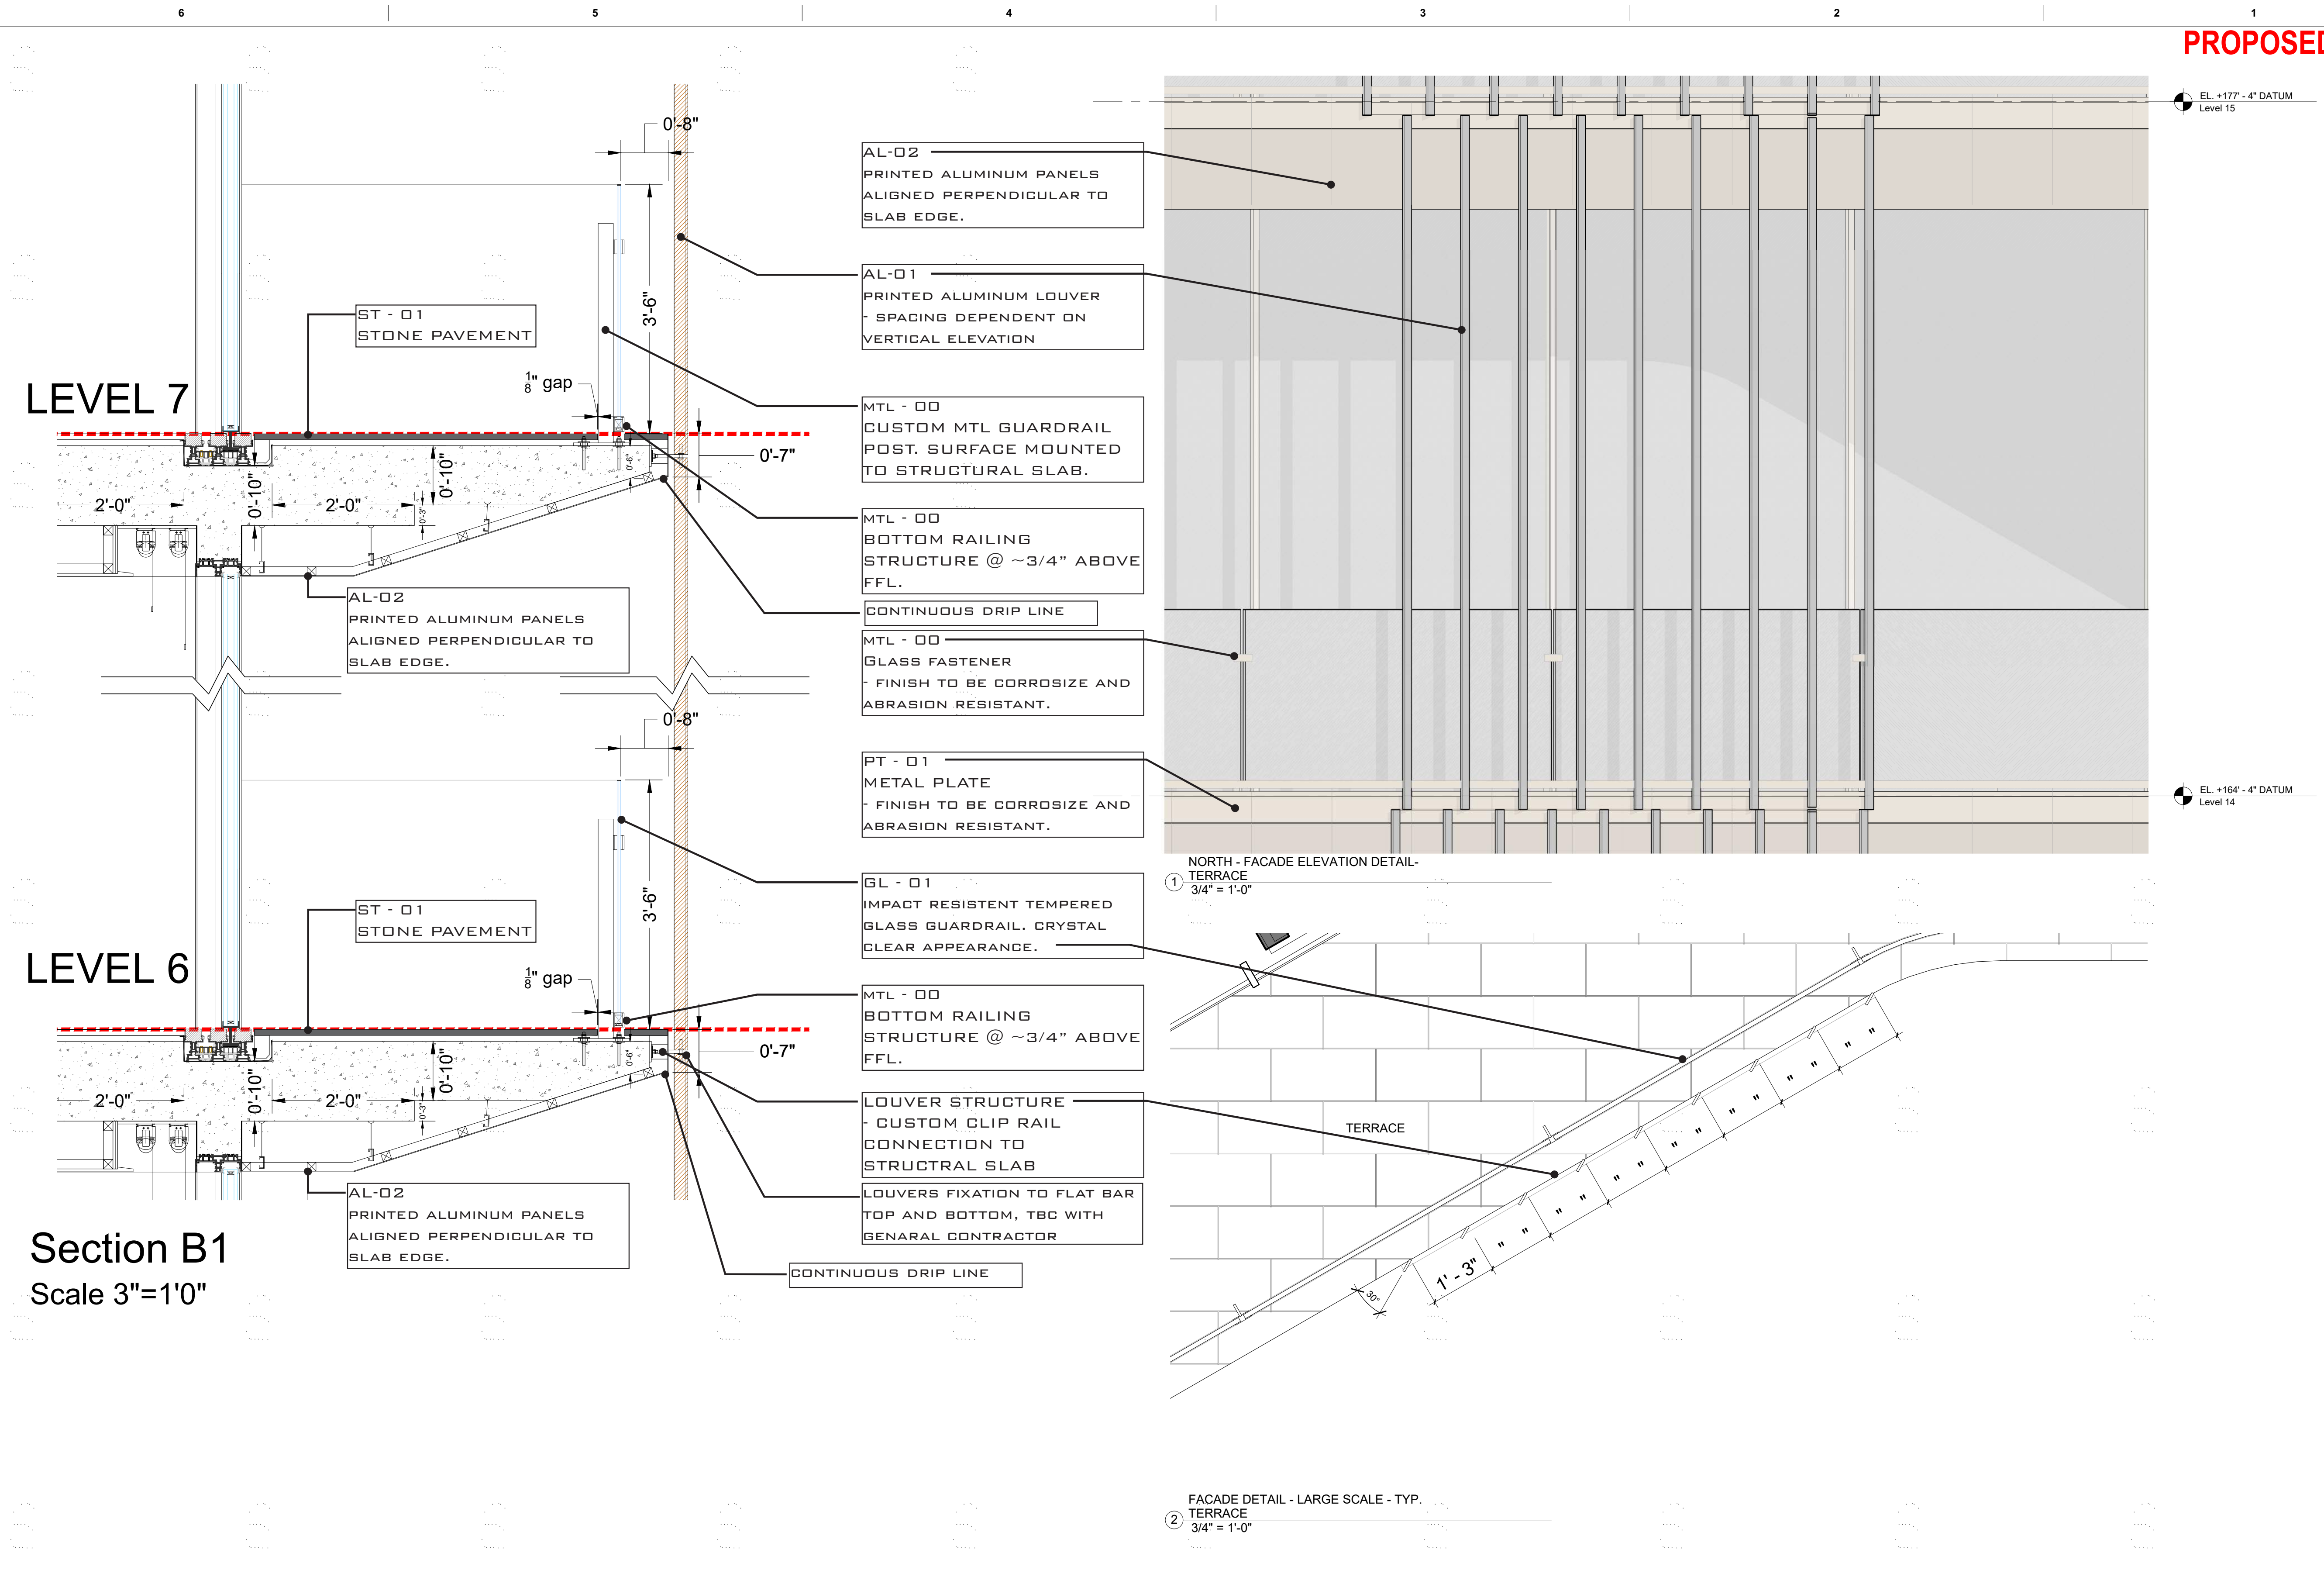

NOT FOR CONSTRUCTION

revuelta
architecture
international

Miami
Santiago, Chile

revuelta-architecture.com
2950 SW 27TH AVE
SUITE 110
MIAMI, FL 33133
T. 305.560.5000
F. 305.560.5040

**AMAN HOTEL AND
RESIDENCES**
3425 COLLINS AVE.
MIAMI, FL 33140

Owner Information
OKO GROUP
4100 N.E. 2ND AVENUE
MIAMI, FL 33137
(305) 573-1158

Digitally signed by Luis O. Revuelta
DN: cn=Luis O. Revuelta, o=Revuelta Architecture International, ou=Architecture, email=Luis@revuelta.com, c=US
Date: 2020.10.13 09:16:50 -0400

Luis O. Revuelta
AR-0007972

HPB - October 13, 2020

Date
9/7/2020
Scale
AS SHOWN
Project No.
1933

SKIN CONCEPT SECTION

Sheet No.
DA.107

KKAA KENGO KUMA & ASSOCIATES 隈研吾建築都市設計事務所 12F Aoyama Tower 2-24-15 Minamiaoyama Minato-ku Tokyo 107-0062	PROJECT AMAN MIAMI	PHASE SCHEMATIC DESIGN	DATE 09/03/20	DRAWING TITLE TYP. LVL. LOUVER DETAIL - TERRACE	PAPER SIZE A1	SCALE 3/4" = 1'-0"	SHEET NO A225
---	-----------------------	---------------------------	------------------	---	------------------	-----------------------	------------------

LEVEL 13 OMITTED

PROPOSED

LEVEL 7

LEVEL 6

Section C1
Scale 3"=1'-0"

AL-02
PRINTED ALUMINUM PANELS
ALIGNED PERPENDICULAR TO
SLAB EDGE.

ST - 01
STONE PAVEMENT

AL-01
PRINTED ALUMINUM LOUVER
- SPACING DEPENDENT ON
VERTICAL ELEVATION

LOUVERS FIXATION TO FLAT BAR
TOP AND BOTTOM, TBC WITH
GENERAL CONTRACTOR

CONTINUOUS DRIP LINE


AL-02
PRINTED ALUMINUM PANELS
ALIGNED PERPENDICULAR TO
SLAB EDGE.

PT - 01
METAL PLATE
- FINISH TO BE CORROSION AND
ABRASION RESISTANT.


ST - 01
STONE PAVEMENT

LOUVER STRUCTURE
- CUSTOM CLIP RAIL
CONNECTION TO
STRUCTURAL SLAB

AL-02
PRINTED ALUMINUM PANELS
ALIGNED PERPENDICULAR TO
SLAB EDGE.

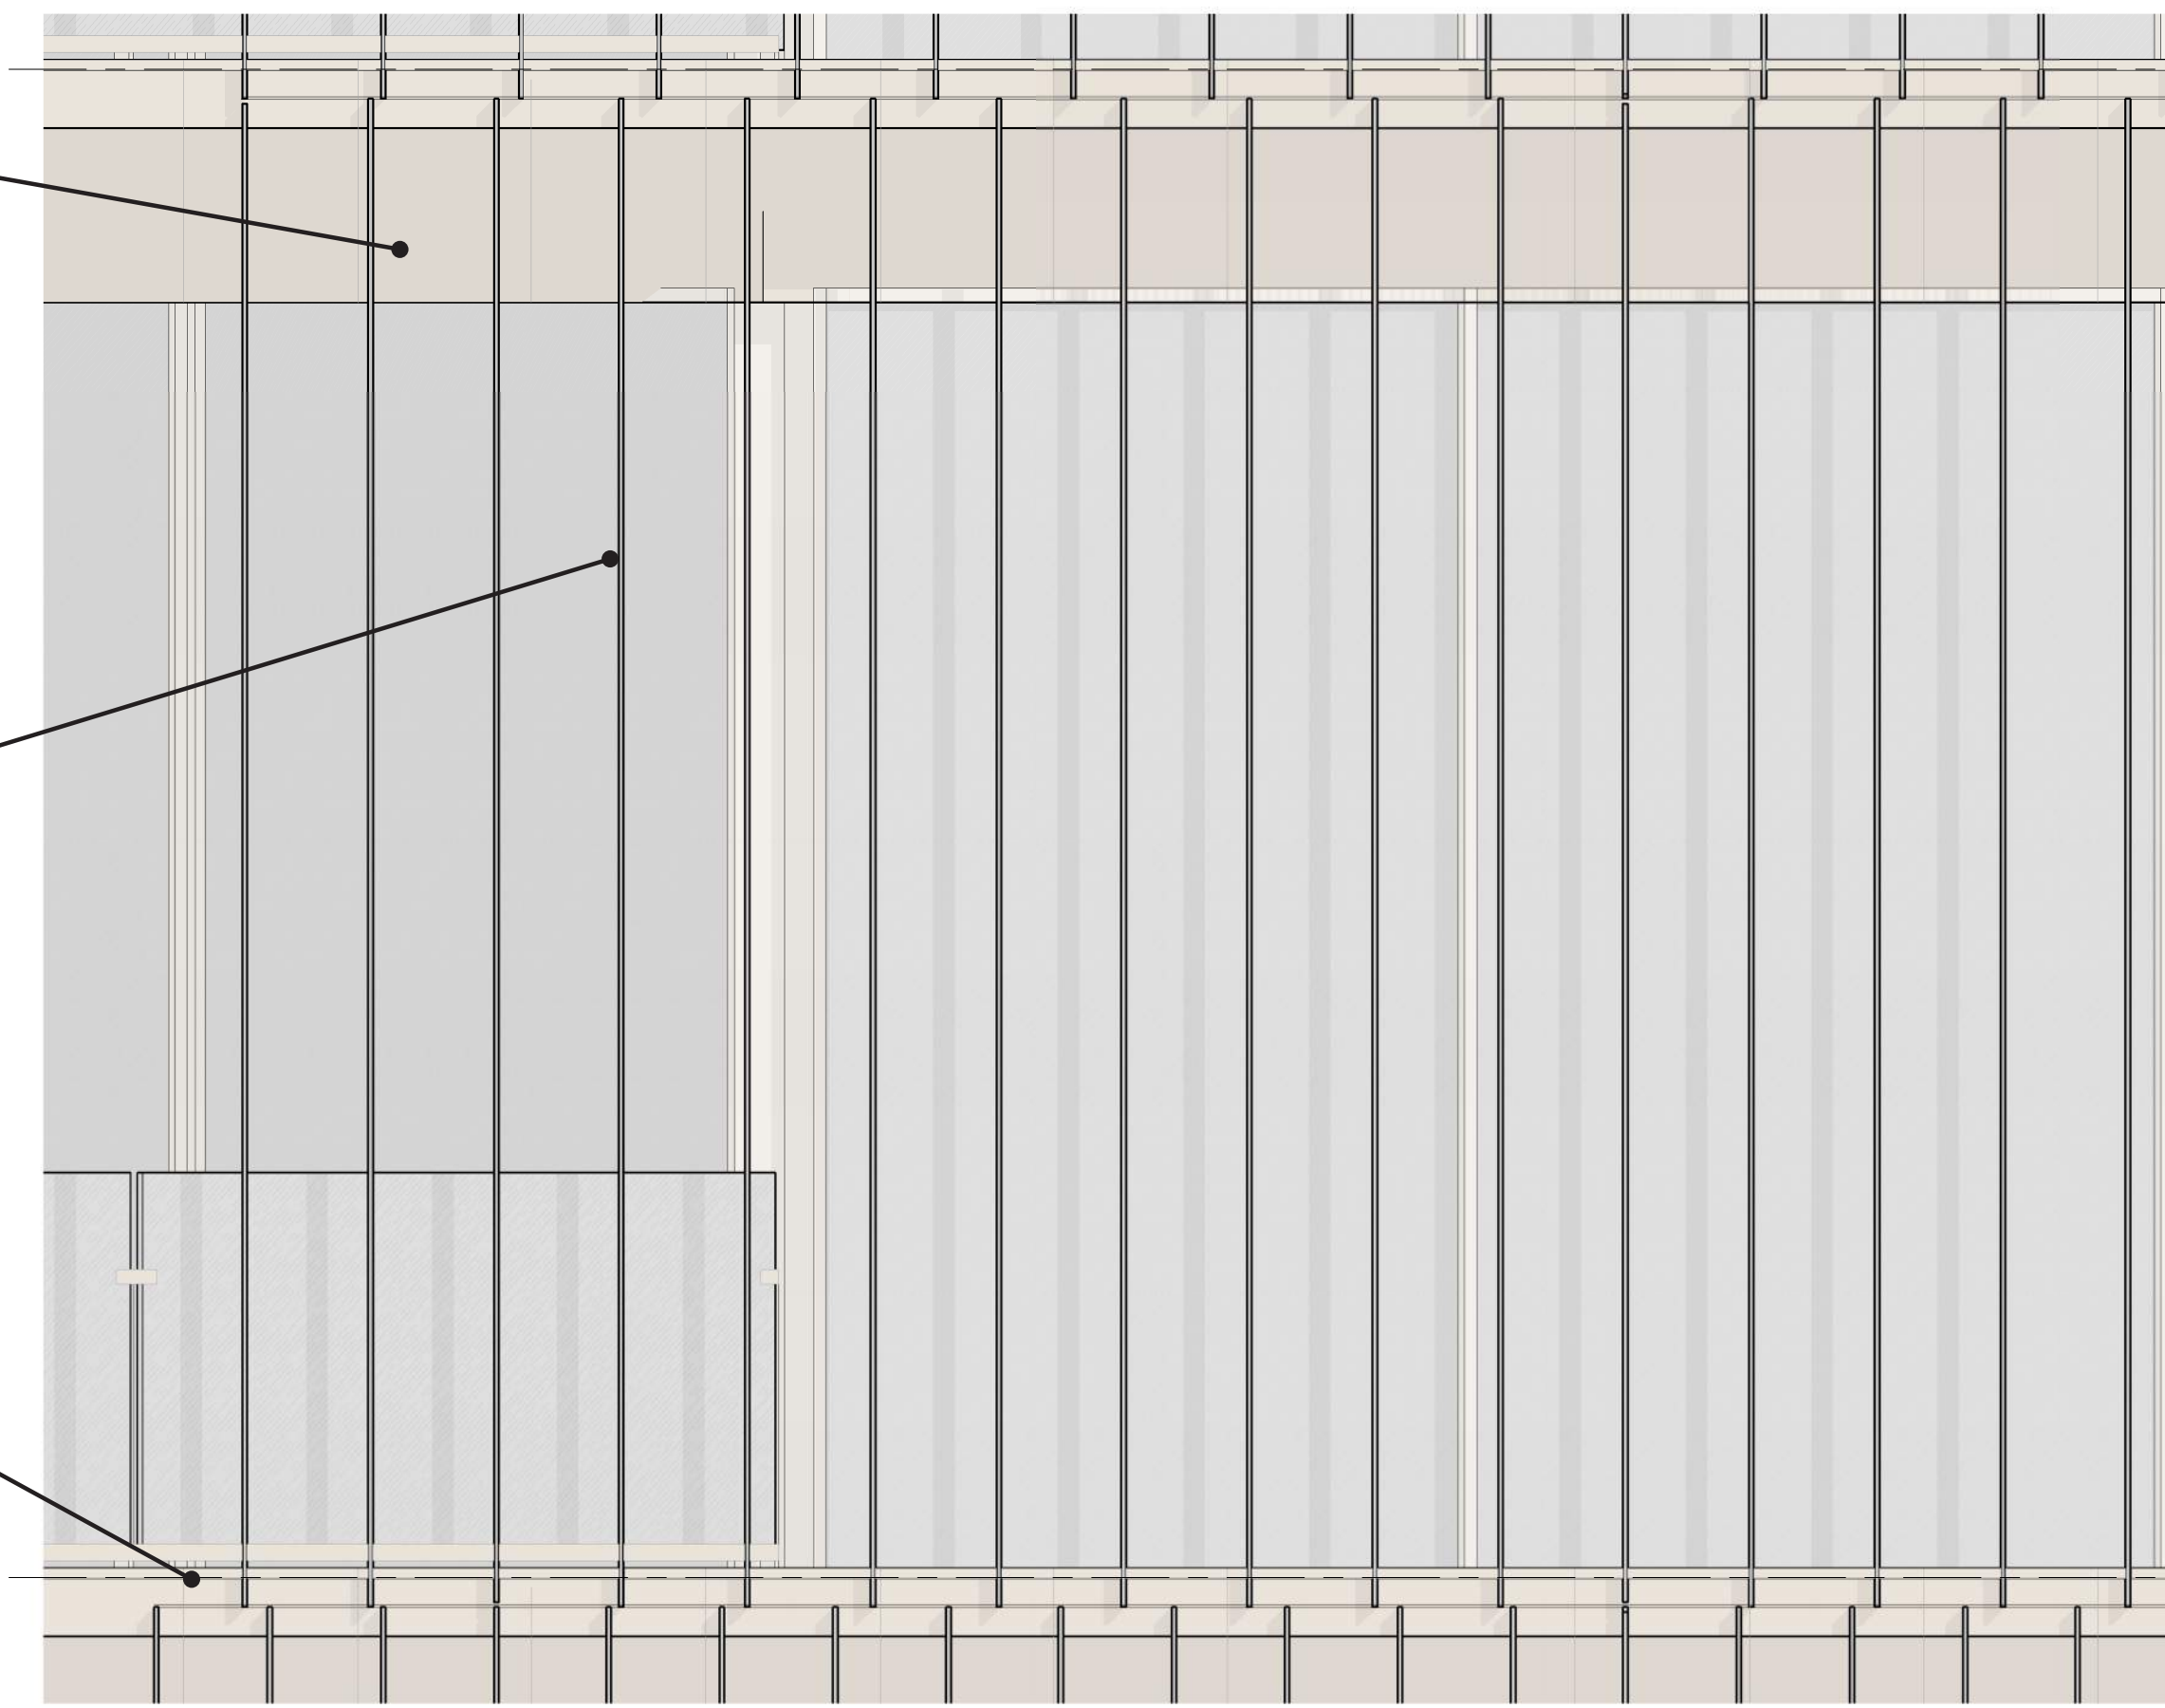

WEST - FACADE ELEVATION DETAIL -
GLAZED WALL
3/4" = 1'-0"

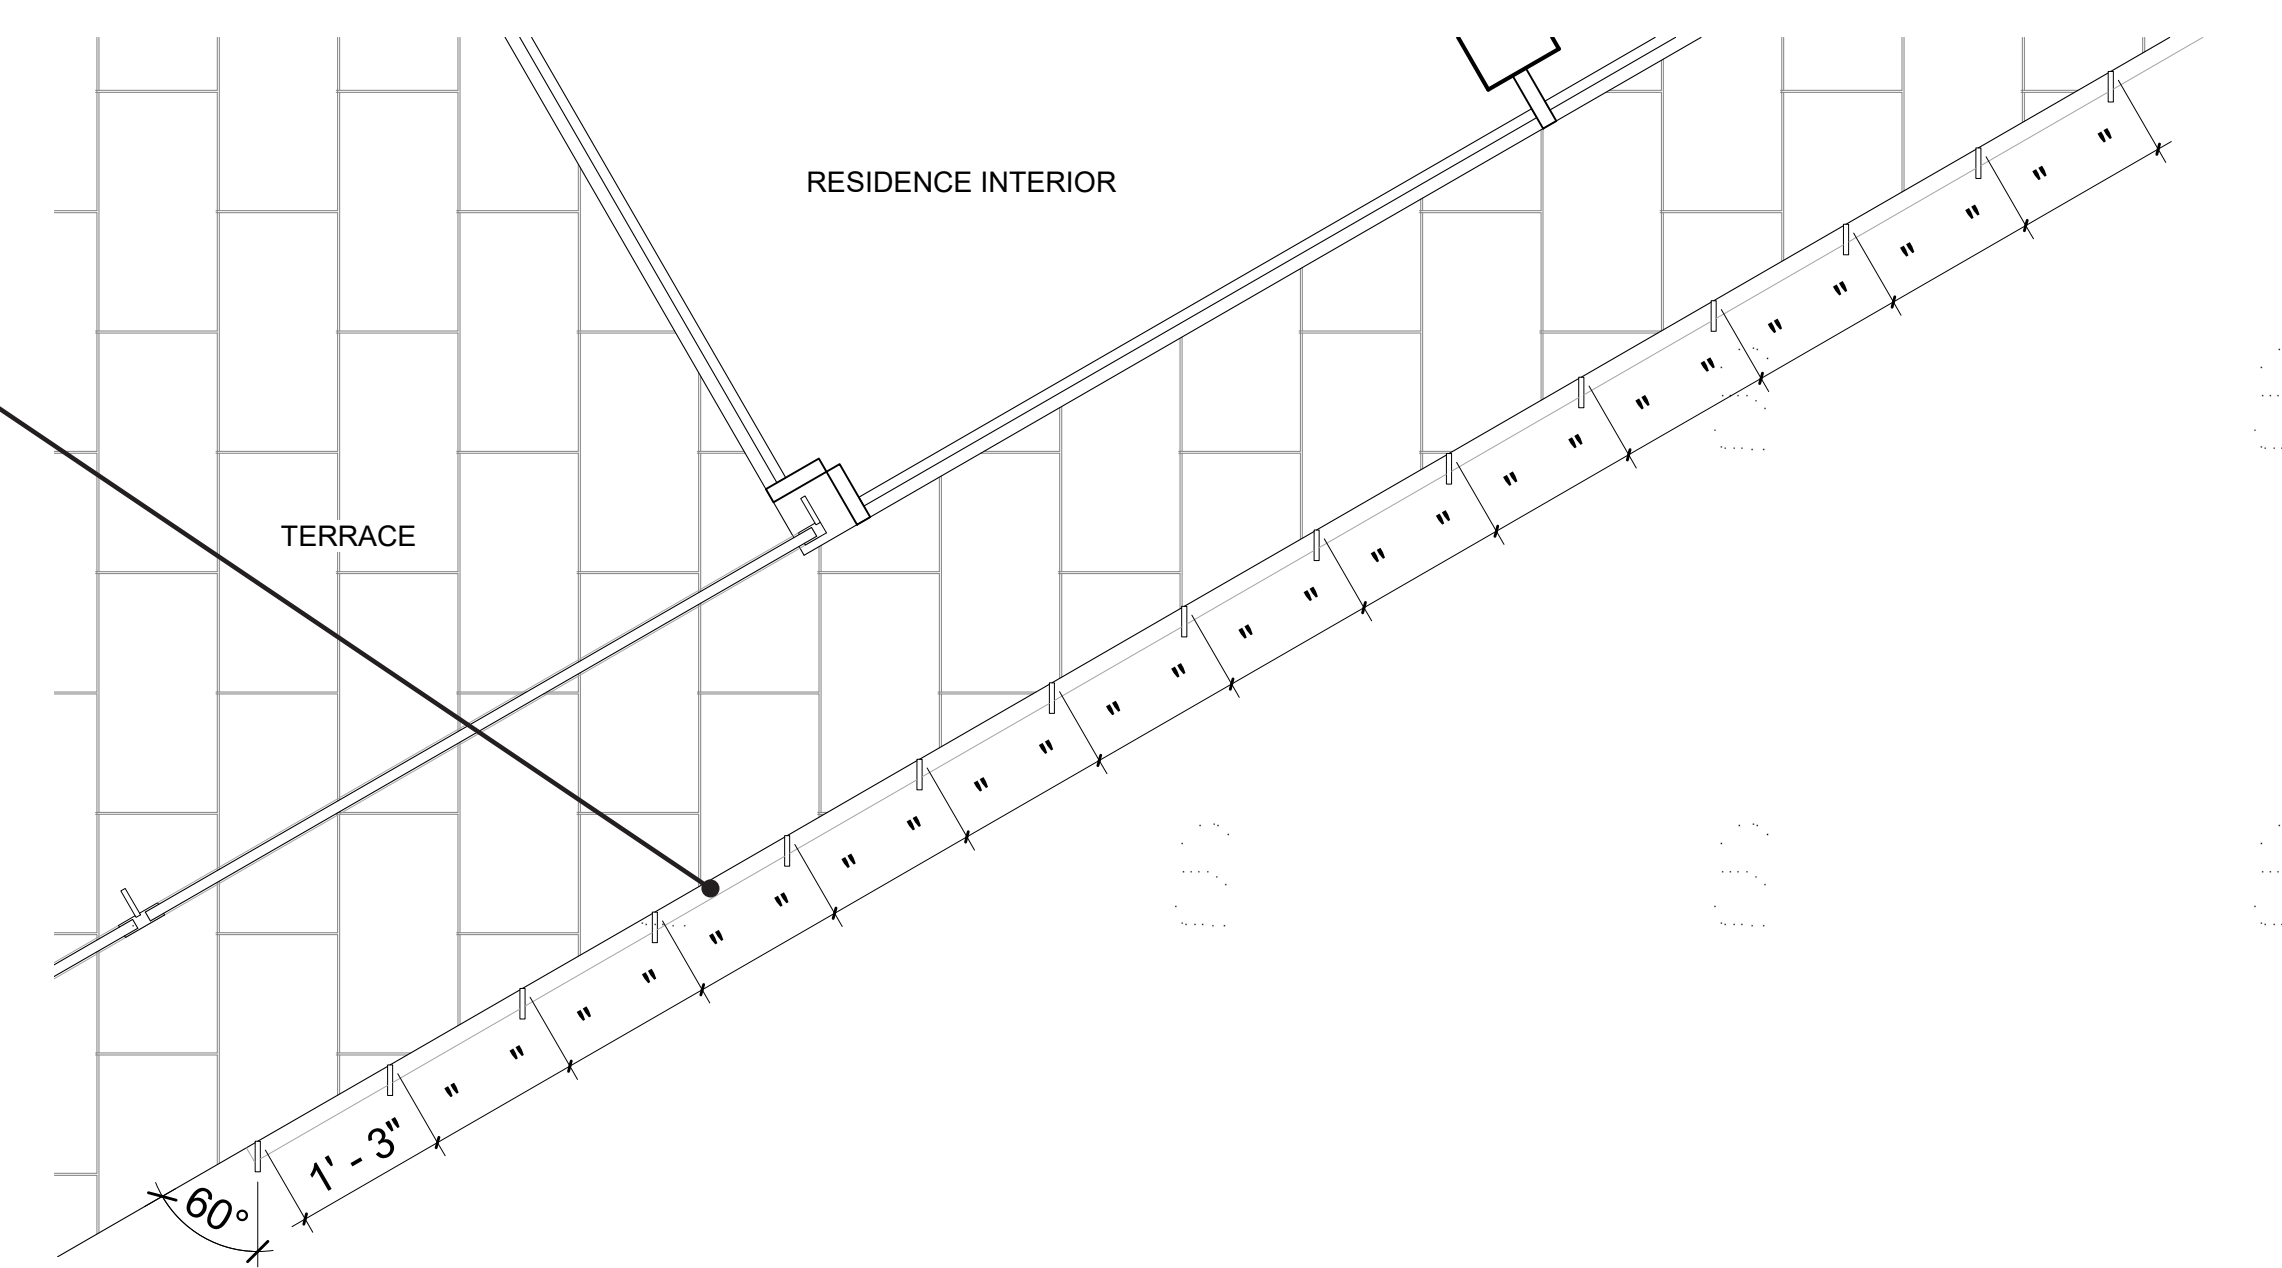

FACADE DETAIL - LARGE SCALE - TYP.
GLAZING WALL
3/4" = 1'-0"

KKAA KENGO KUMA & ASSOCIATES
隈研吾建築都市設計事務所
12F Aoyama Tower 2-24-15 Minamioyama Minato-ku Tokyo 107-0062

PROJECT
AMAN MIAMI

PHASE
SCHEMATIC DESIGN

DATE
09/04/20

DRAWING TITLE
TYP. LVL. LOUVER DETAIL - GLAZED
WALL

PAPER SIZE
A1

SCALE
3/4" = 1'-0"

SHEET NO
A226

revuelta
architecture
international
Miami
Santiago, Chile
revuelta-architecture.com
2950 SW 27TH AVE
SUITE 110
MIAMI, FL 33133
T: 305.590.5000
F: 305.590.5040

Project
**AMAN HOTEL AND
RESIDENCES**
3425 COLLINS AVE.
MIAMI, FL 33140

Owner Information
OKO GROUP
4100 N.E. 2ND AVENUE
MIAMI, FL 33137
(305) 573-1158

Digitally signed by Luis
O. Revuelta
DN: cn=Luis O. Revuelta,
ou=Departamento
Internacional, LtdMiami,
o=Revuelta, c=US
Date: 2020.10.08
15:55:37 -04:00

Luis O. Revuelta
AR-0007972

HPB - October 13, 2020

Date
9/7/2020
Scale
AS SHOWN
Project No.
1933

SKIN CONCEPT
SECTION

Sheet No.
DA.108

LEVEL 13 OMITTED

PROPOSED

NOT FOR CONSTRUCTION



revuelta
architecture
international

Miami
Santiago, Chile

revuelta-architecture.com
2950 SW 27TH AVE
SUITE 110
MIAMI, FL 33133
T: 305.560.5000
F: 305.560.5040

Project

**AMAN HOTEL AND
RESIDENCES**
3425 COLLINS AVE.
MIAMI, FL 33140

Owner Information

OKO GROUP
4100 N.E. 2ND AVENUE
MIAMI, FL 33137
(305) 573-1158

Digitally signed by Luis O. Revuelta
DN: cn=Luis O. Revuelta, email=Luis.O.Revuelta@revuelta.com, ou=Revuelta Architecture International, c=US, Date: 2020.10.13 16:51:00 -0400

Luis O. Revuelta
AR-0007972

HPB - October 13, 2020

Date
9/7/2020
Scale
AS SHOWN
Project No.
1933

ENLARGED SOUTH ELEVATION
AT 34TH STREET


Sheet No.
DA.109

PROJECT	PHASE	DATE	DRAWING TITLE	PAPER SIZE	SCALE	SHEET NO
AMAN MIAMI	SCHEMATIC DESIGN	09/02/20	South Elevation - BOH	A1	1/8" = 1'-0"	A224

KKAA KENGO KUMA & ASSOCIATES
隈研吾建築都市設計事務所
12F Aoyama Tower 2-24-15 Minamiaoyama Minato-ku Tokyo 107-0062

LEVEL 13 OMITTED

These Design And Drawings Are The Copyrighted Property Of Revuelta Architecture International P.A. and May Not Be Reproduced, Excerpted, or Modified Without the Written Consent of the Architect. File: BIM\Output - 01 - BIM\Output - 01 - 3425 COLLINS AVE. AMAN HOTEL & RESIDENCES - MAIN HOTEL & RESIDENCES - MAIN - By: Revuelta - Date: 9/7/2020

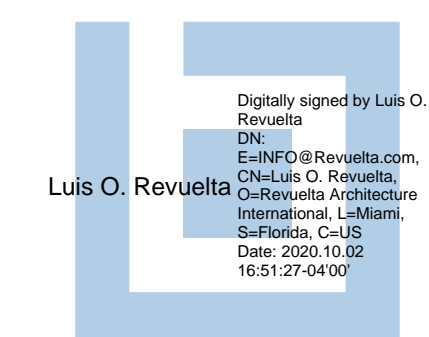

DESIGN ARCHITECT

RENDERED VIEWS

PROPOSED



NE - AERIAL CONTEXTUAL VIEW

These Design And Drawings Are The Copyrighted Property Of Revuelta Architecture International P.A. and May Not Be Reproduced, Excerpted, or Modified Without the Written Consent of the Architect. File: BIM/Arch/DA110 - BIM/Arch/DA110 - AMAN HOTEL & RESIDENCES - MAIN - By: [unreadable] - Date: 9/7/2020


NOT FOR CONSTRUCTION

revuelta
architecture
international

Miami
Santiago, Chile
revuelta-architecture.com
2950 SW 27TH AVE
SUITE 110
MIAMI, FL 33133
T: 305.590.5000
F: 305.590.5040

Project
**AMAN HOTEL AND
RESIDENCES**
3425 COLLINS AVE.
MIAMI, FL 33140

Owner Information
OKO GROUP
4100 N.E. 2ND AVENUE
MIAMI, FL 33137
(305) 573-1158

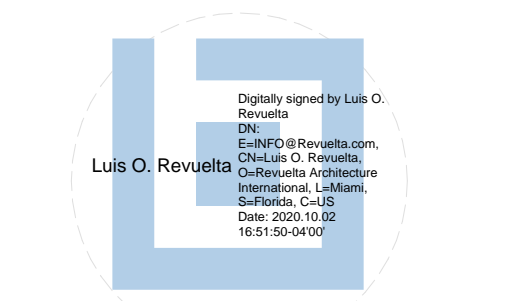

Luis O. Revuelta
AR-0007972

HPB - October 13, 2020

Date
9/7/2020

Scale
AS SHOWN

Project No.
1933

NE - AERIAL CONTEXTUAL VIEW

Sheet No.
DA.110

LEVEL 13 OMITTED

PROPOSED



These Design And Drawings Are The Copyrighted Property Of Revuelta Architecture International P.A. and May Not Be Reproduced, Excerpted, Copied, or Transmitted in Any Form or by Any Means, Electronic or Mechanical, Without the Prior Written Consent of the Architect. File: BIM\Draw\0412 - BIM\Draw\0412 - AMAN HOTEL & RESIDENCES\AMAN HOTEL & RESIDENCES - MAIN.rvt. Date: 9/7/2020

NOT FOR CONSTRUCTION


revuelta
architecture
international

Miami
Santiago, Chile
revuelta-architecture.com
2950 SW 27TH AVE
SUITE 110
MIAMI, FL 33133
T. 305.590.5000
F. 305.590.5040

**AMAN HOTEL AND
RESIDENCES**

3425 COLLINS AVE.
MIAMI, FL 33140

Owner Information
OKO GROUP
4100 N.E. 2ND AVENUE
MIAMI, FL 33137
(305) 573-1158

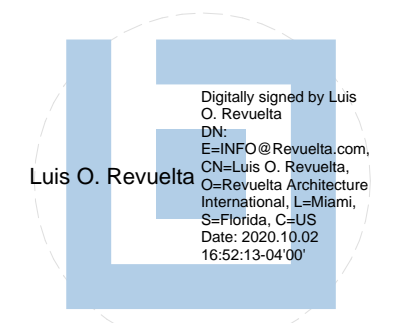

Luis O. Revuelta
AR-0007972

HPB - October 13, 2020

Date
9/7/2020
Scale
AS SHOWN
Project No.
1933
Sheet Name
NE - AERIAL VIEW
Sheet No.

DA.111

NE - AERIAL VIEW

LEVEL 13 OMITTED

PROPOSED



SE - AERIAL VIEW

LEVEL 13 OMITTED

These Design And Drawings Are The Copyrighted Property Of Revuelta Architecture International P.A. and May Not Be Reproduced, Excerpted, or Modified Without the Written Consent of the Architect. File: BIM/Output: RAI - BIM/Output: ARCH/CAD 23_1033_ AMAN HOTEL & RESIDENCES - MAIN HOTEL & RESIDENCES - MAIN - By: [redacted] - Date: 9/7/2020


NOT FOR CONSTRUCTION

revuelta
architecture
international

Miami
Santiago, Chile
revuelta-architecture.com
2950 SW 27TH AVE
SUITE 110
MIAMI, FL 33133
T: 305.590.5000
F: 305.590.5040

Project
**AMAN HOTEL AND
RESIDENCES**
3425 COLLINS AVE.
MIAMI, FL 33140

Owner Information
OKO GROUP
4100 N.E. 2ND AVENUE
MIAMI, FL 33137
(305) 573-1158

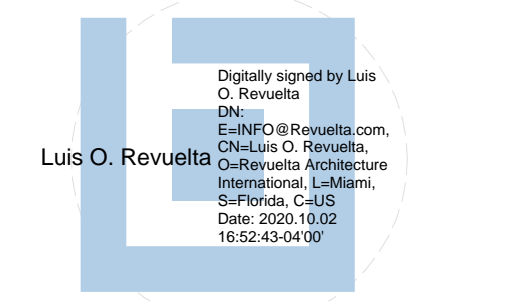

Luis O. Revuelta
AR-0007972
HPB - October 13, 2020
Date
9/7/2020
Scale
AS SHOWN
Project No.
1933
Sheet Name
SE - AERIAL VIEW
Sheet No.

DA.112



W - PEDESTRIAN VIEW FROM COLLINS AVE.

These Design And Drawings Are The Copyrighted Property Of Revuelta Architecture International P.A. and May Not Be Reproduced, Excerpted, or Used in Any Manner Without the Written Consent of the Architect.
File: BIM\Output - RAIL - BIM\Output_ARCH\CAD 23_1033_ AMAN HOTEL & RESIDENCES\AMAN HOTEL & RESIDENCES - MAIN - By: zmedeiros - Date: 9/7/2020


revuelta
architecture
international

Miami
Santiago, Chile
revuelta-architecture.com
2950 SW 27TH AVE
SUITE 110
MIAMI, FL 33133
T. 305.590.5000
F. 305.590.5040

**AMAN HOTEL AND
RESIDENCES**

3425 COLLINS AVE.
MIAMI, FL 33140

Owner Information
OKO GROUP
4100 N.E. 2ND AVENUE
MIAMI, FL 33137
(305) 573-1158

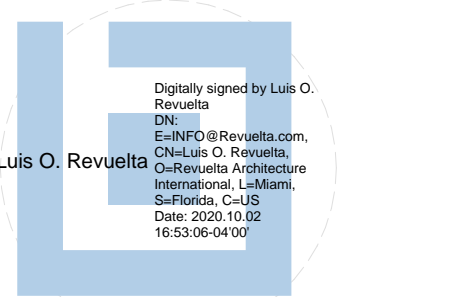

Luis O. Revuelta
AR-0007972

HPB - October 13, 2020

Date
9/7/2020
Scale
AS SHOWN
Project No.
1933

W - PEDESTRIAN VIEW FROM
COLLINS AVE.

Sheet No.
DA.113

LEVEL 13 OMITTED

PROPOSED

NOT FOR CONSTRUCTION



These Design And Drawings Are The Copyrighted Property Of Revuelta Architecture International P.A. and May Not Be Reproduced, Excerpted, Copied, or Transmitted in Any Form or by Any Means, Electronic or Mechanical, Without the Prior Written Consent of the Architect. File: BIM/Output: RAL - BIM/Output: ARCH/CAD 23_1032_ AMAN HOTEL & RESIDENCES/AMAN HOTEL & RESIDENCES - MAIN - By: [unreadable] - Date: 9/7/2020


SW - PEDESTRIAN STREET VIEW FROM COLLINS AVE.

revuelta
architecture
international

Miami
Santiago, Chile
revuelta-architecture.com
2950 SW 27TH AVE
SUITE 110
MIAMI, FL 33133
T: 305.590.5000
F: 305.590.5040

**AMAN HOTEL AND
RESIDENCES**
3425 COLLINS AVE.
MIAMI, FL 33140

Owner Information
OKO GROUP
4100 N.E. 2ND AVENUE
MIAMI, FL 33137
(305) 573-1158

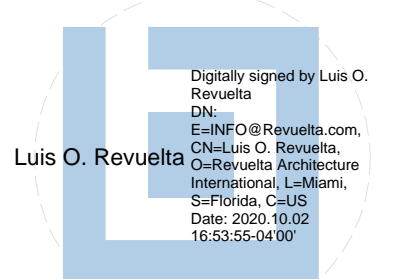

Luis O. Revuelta
AR-0007972
HPB - October 13, 2020
Date
9/7/2020
Scale
AS SHOWN
Project No.
1933
SW - PEDESTRIAN STREET
VIEW FROM COLLINS AVE.
Sheet No.

DA.114

LEVEL 13 OMITTED

PROPOSED



SW - PEDESTRIAN VIEW FROM COLLINS AVE.

NOT FOR CONSTRUCTION

These Design And Drawings Are The Copyrighted Property Of Revuelta Architecture International P.A. and May Not Be Reproduced, Excerpted, or Modified in Any Manner Without the Written Consent of the Architect. File: BIM/02007_0412_BIM_Cloud_25_1_1_BIM/Cloud_25_1_1_AMAN HOTEL & RESIDENCES - AMAN HOTEL & RESIDENCES - MAIN - By: [unreadable] - Date: 9/7/2020

revuelta
architecture
international
Miami
Santiago, Chile
revuelta-architecture.com
2950 SW 27TH AVE
SUITE 110
MIAMI, FL 33133
T: 305.590.5000
F: 305.590.5040

Project
**AMAN HOTEL AND
RESIDENCES**
3425 COLLINS AVE.
MIAMI, FL 33140

Owner Information
OKO GROUP
4100 N.E. 2ND AVENUE
MIAMI, FL 33137
(305) 573-1158

Digitally signed by Luis O. Revuelta
DN:
c=US, o=Revuelta Architecture International, ou=Revuelta Architecture International, email=Luis@revuelta.com, cn=Luis O. Revuelta
Luis O. Revuelta
AR-0007972

Luis O. Revuelta
AR-0007972
HPB - October 13, 2020
Date
9/7/2020
Scale
AS SHOWN
Project No.
1933
SW - PEDESTRIAN VIEW FROM COLLINS AVE.
Sheet No.

DA.115

LEVEL 13 OMITTED

PROPOSED



NW - PEDESTRIAN STREET VIEW FROM 35TH and COLLINS AVE.


NOT FOR CONSTRUCTION

These Design And Drawings Are The Copyrighted Property Of Revuelta Architecture International P.A. and May Not Be Reproduced, Excerpted, or Modified in Any Manner Without the Written Consent of the Architect. File: BIM/Output: RAL - BIM/Output: ARCH/CAD 23_1033_ AMAN HOTEL & RESIDENCES - MAIN - By: [redacted] - Date: 9/7/2020

revuelta
architecture
international
Miami
Santiago, Chile
revuelta-architecture.com
2950 SW 27TH AVE
SUITE 110
MIAMI, FL 33133
T: 305.590.5000
F: 305.590.5040

Project
**AMAN HOTEL AND
RESIDENCES**
3425 COLLINS AVE.
MIAMI, FL 33140

Owner Information
OKO GROUP
4100 N.E. 2ND AVENUE
MIAMI, FL 33137
(305) 573-1158

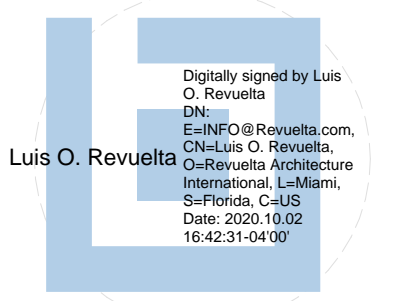

Luis O. Revuelta
AR-0007972
HPB - October 13, 2020
Date
9/7/2020
Scale
AS SHOWN
Project No.
1933
NW - PEDESTRIAN STREET
VIEW FROM 35TH and COLLINS
AVE.

Sheet No.
DA.116

LEVEL 13 OMITTED