


PROJECT SITE
 4441 Collins Ave, Miami Beach, FL 33140
 Fontainebleau Miami Beach, Address

SCALE: 700 FT




AREA OF PROJECT

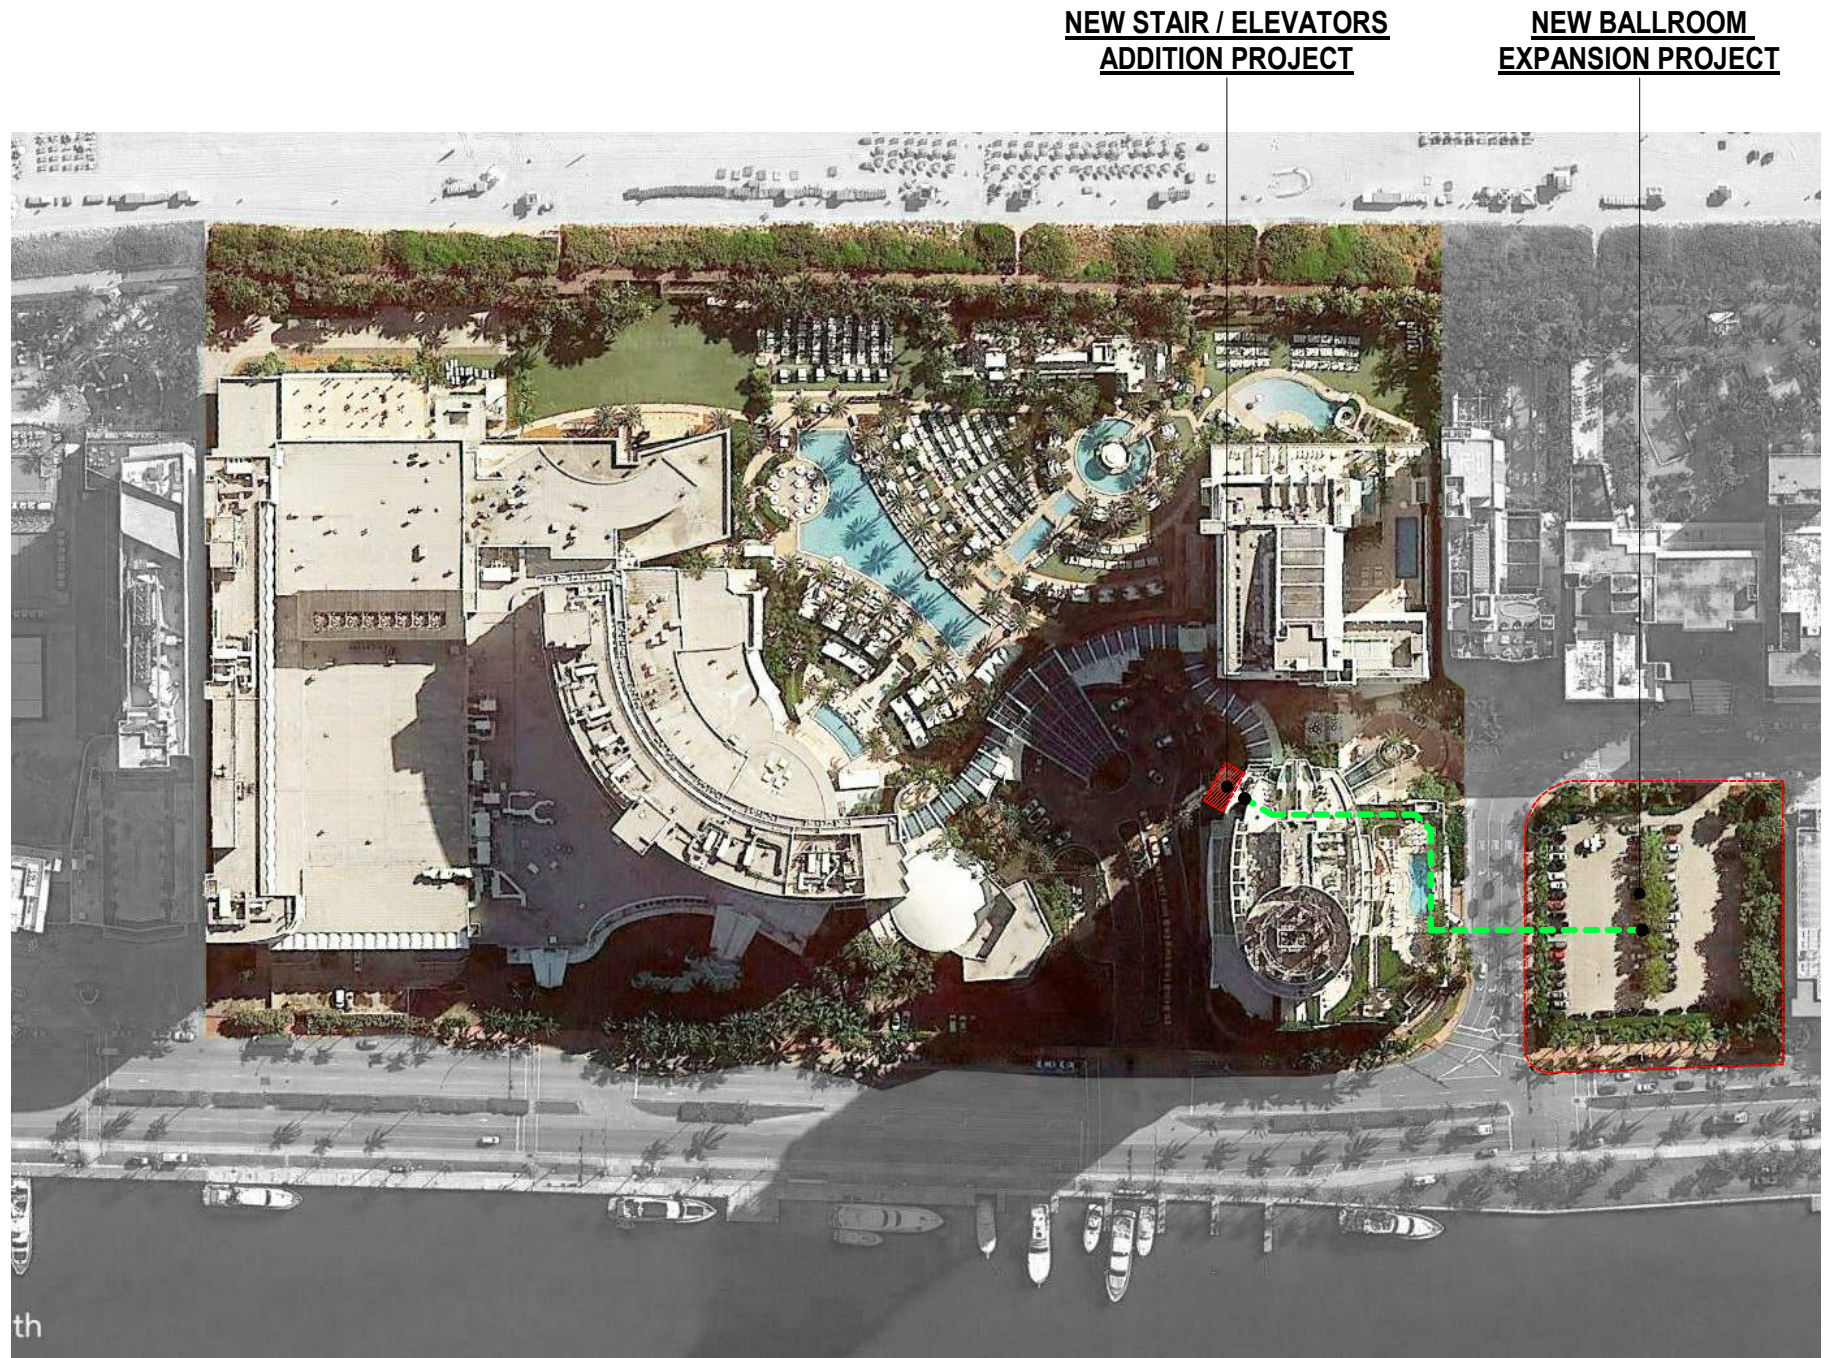


**NEW STAIR / ELEVATORS
 ADDITION PROJECT**


**NEW BALLROOM
 EXPANSION PROJECT**

CONTEXT LOCATION PLAN

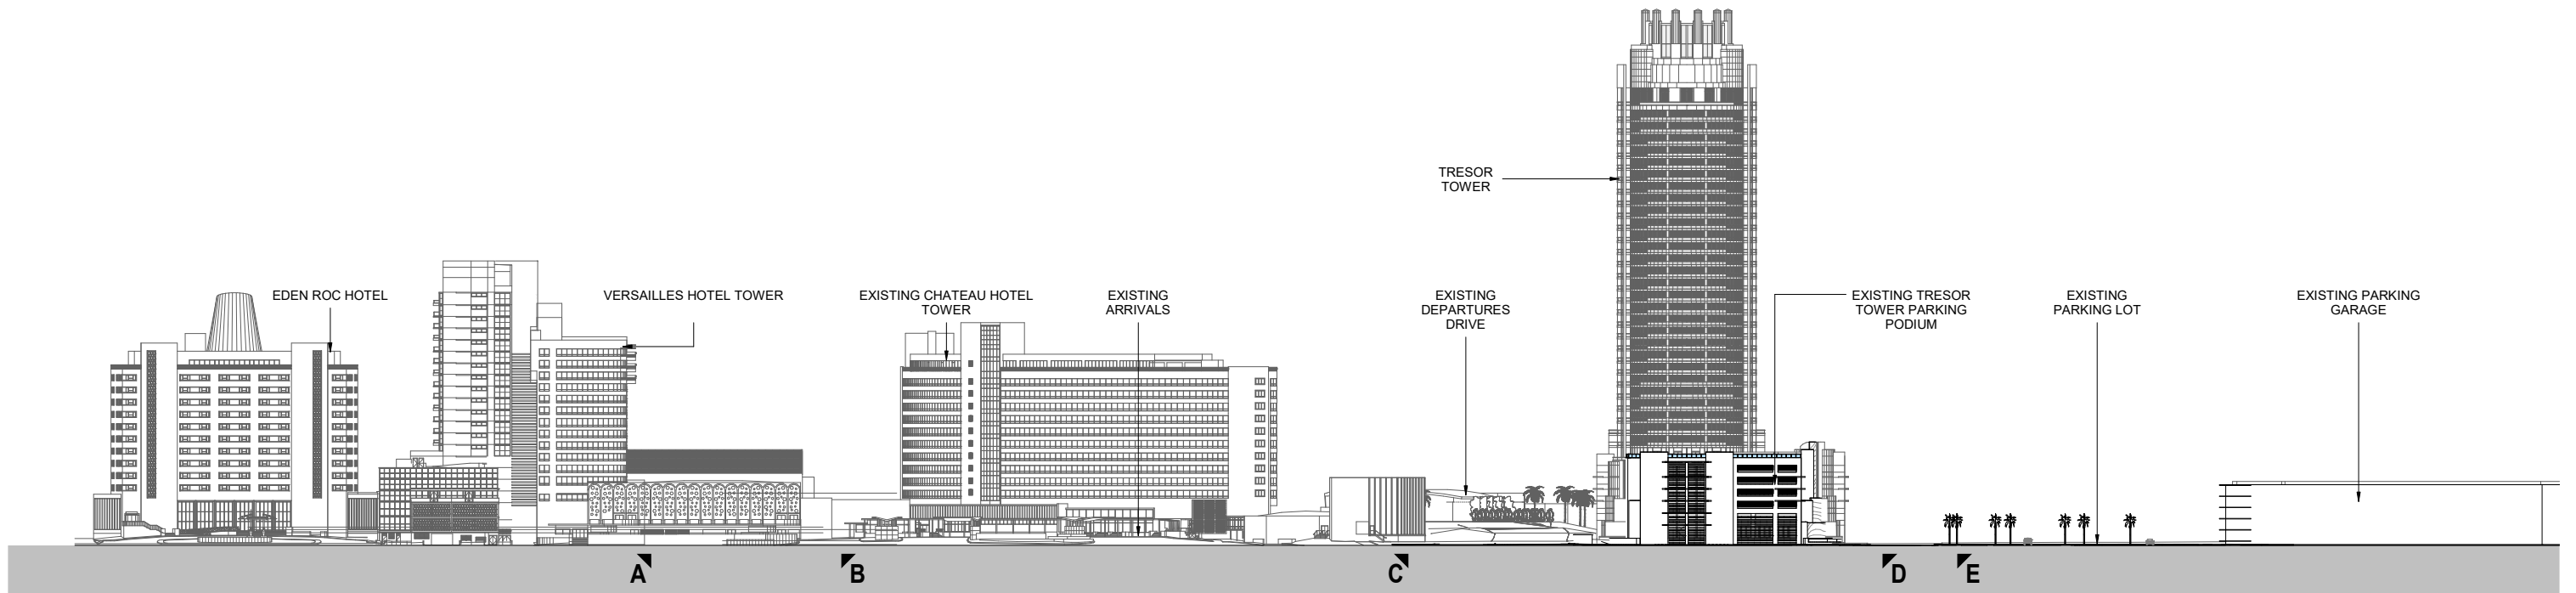


1
A02
CONTEXT WEST ELEVATION
1" = 60'-0"

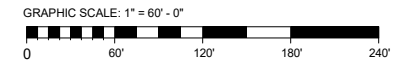

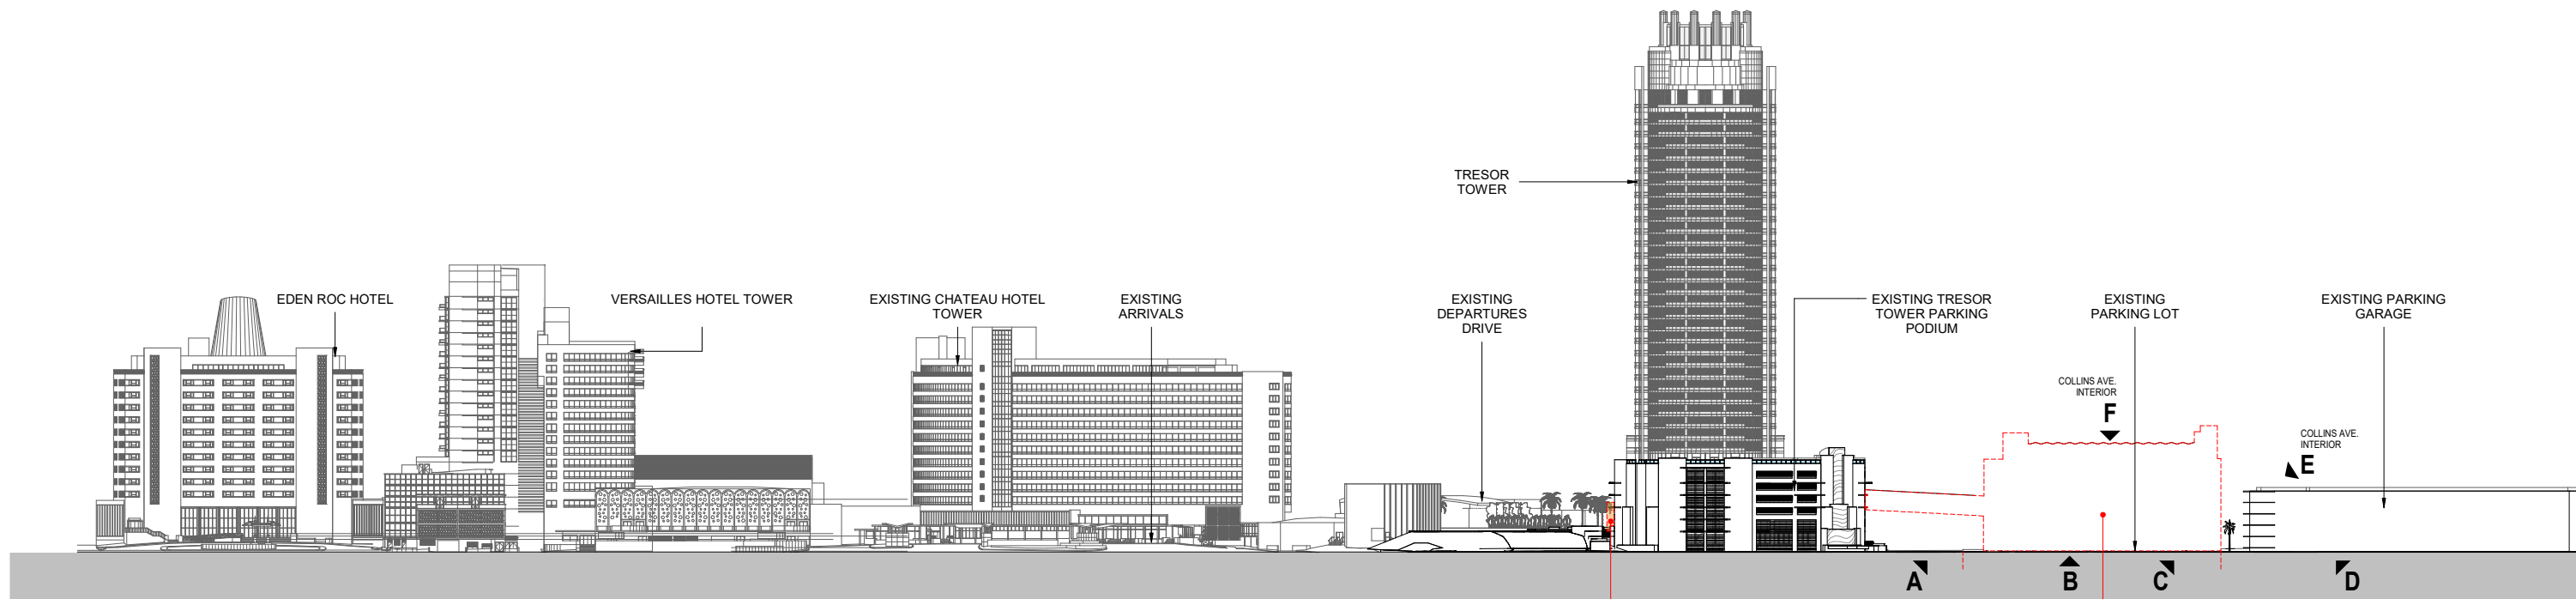


1
A03
CONTEXT WEST ELEVATION
1" = 60'-0"

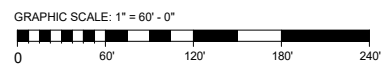

INTERIOR IMAGE ALONG 44TH STREET



INTERIOR IMAGE ALONG 44TH STREET

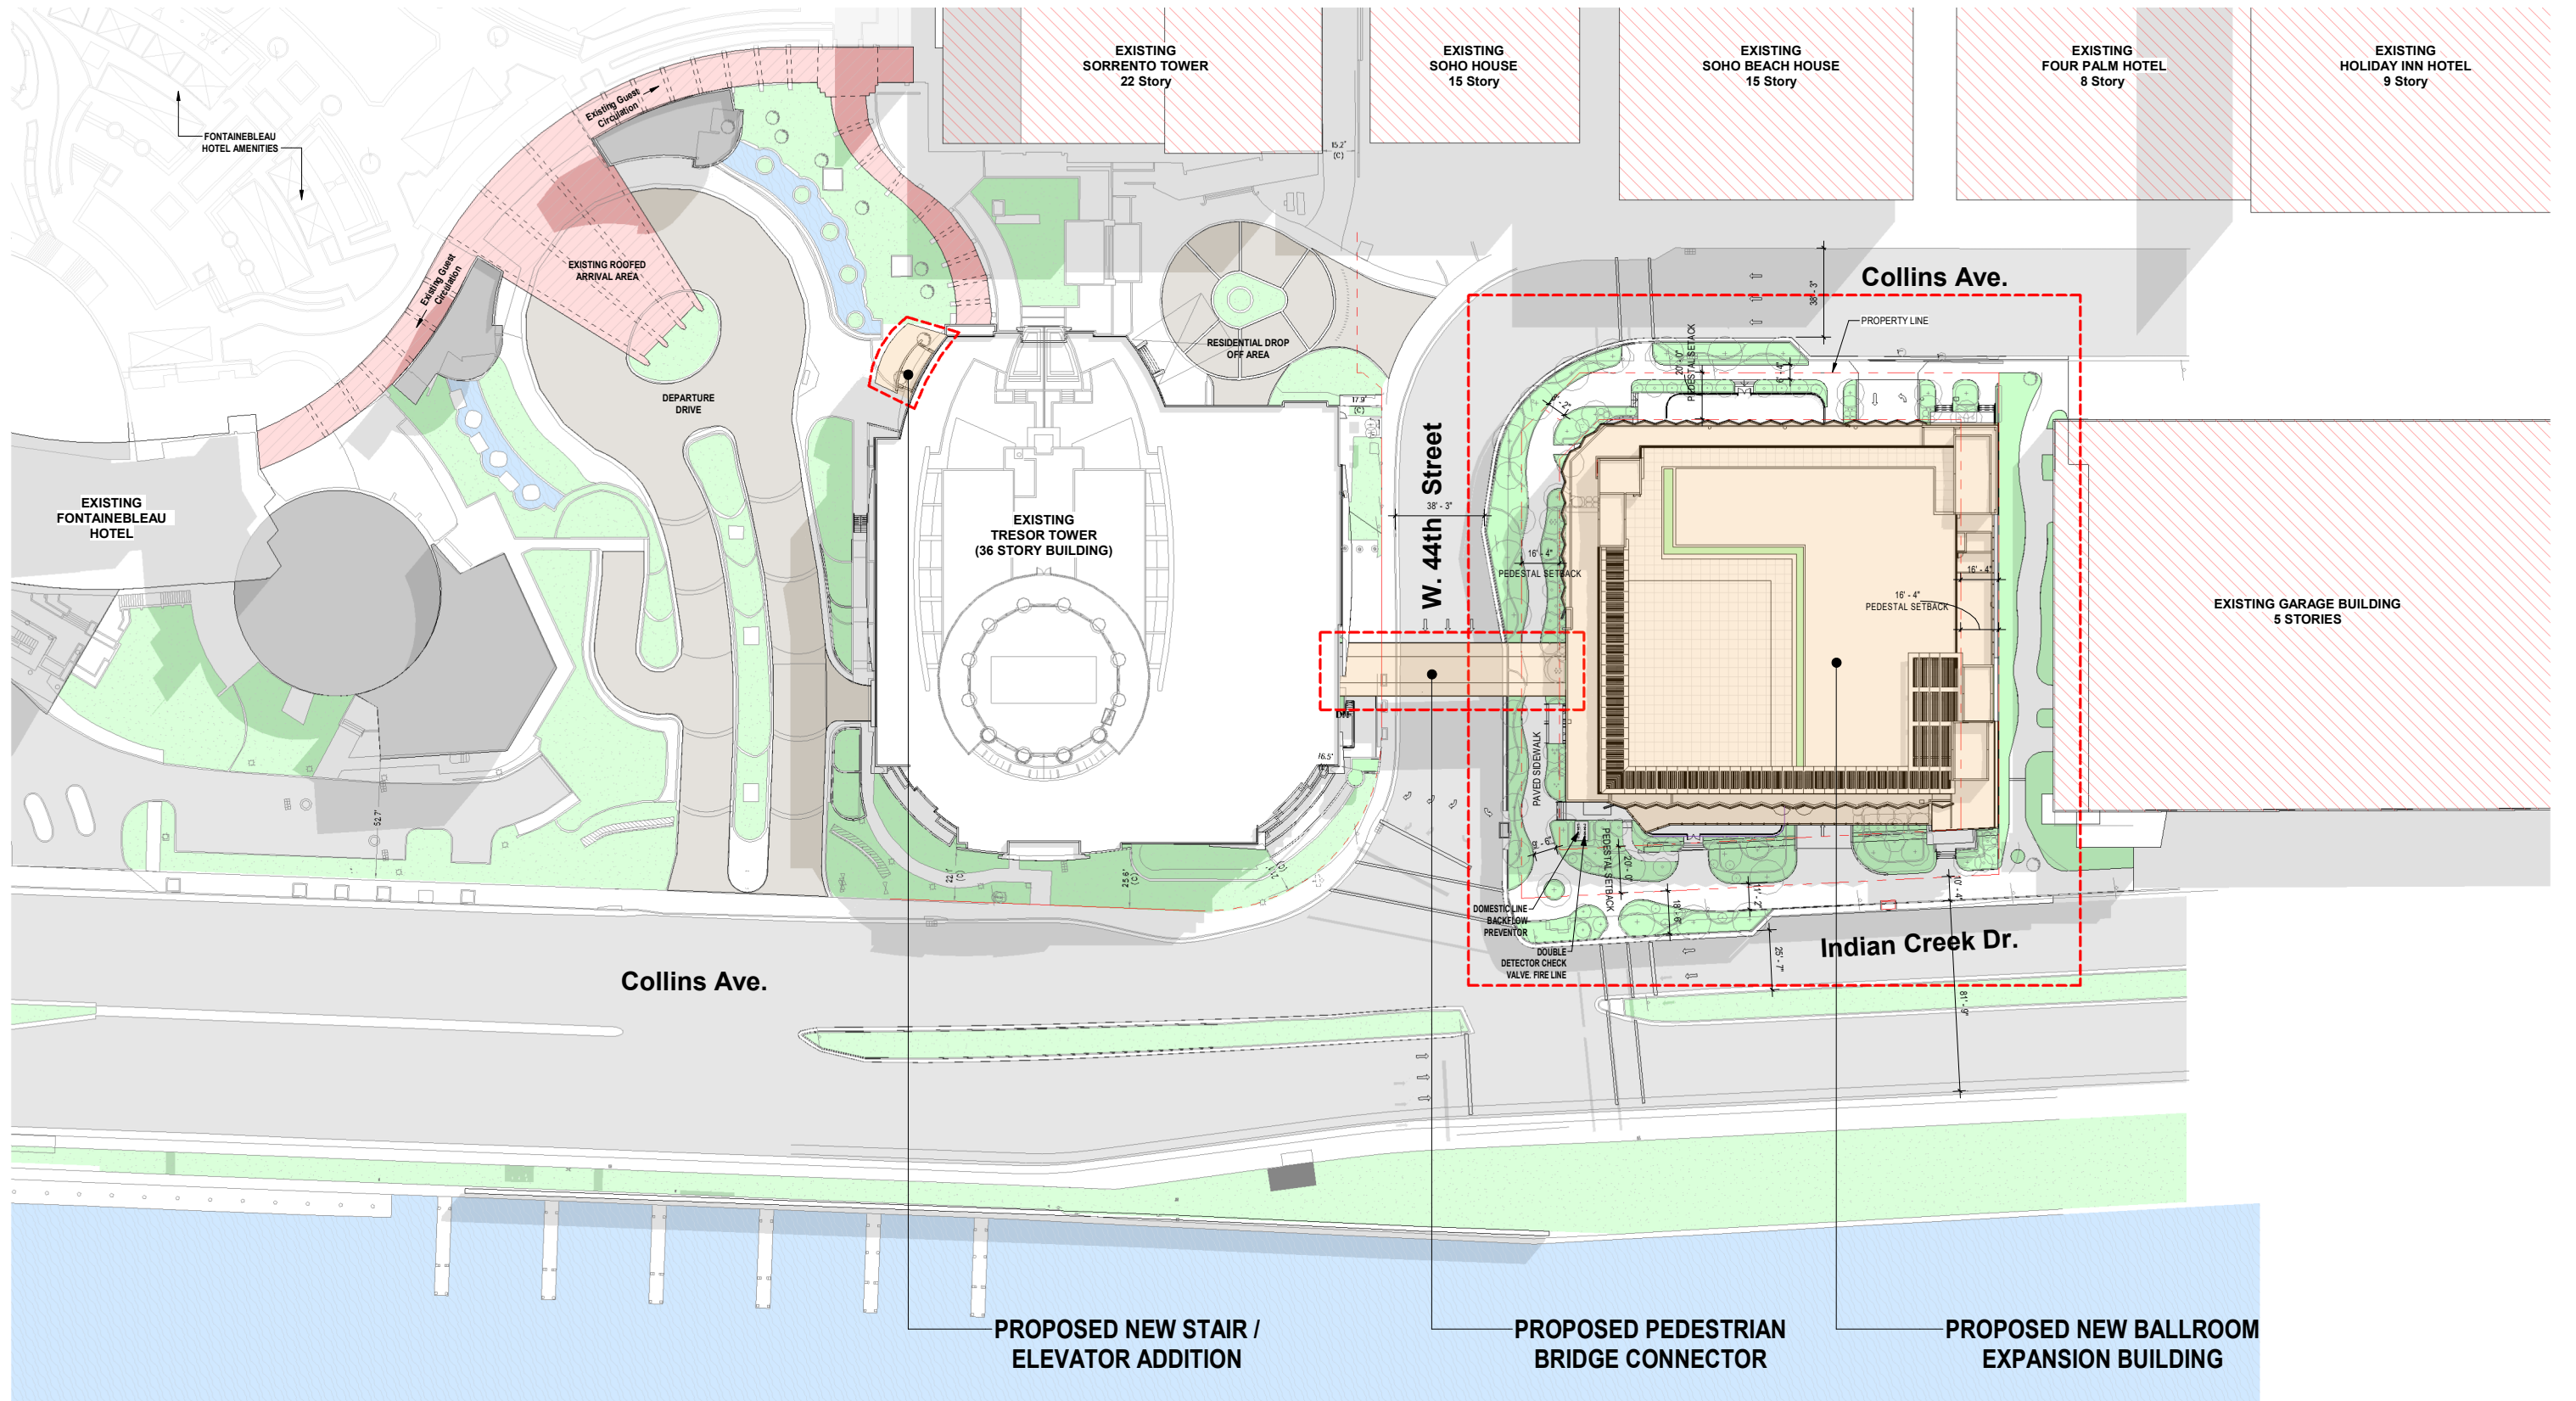

1 SITE PLAN COLORED
A04 1/32" = 1'-0"



1 ARRIVAL LEVEL- OVERALL - FLOOR PLAN
A05 1" = 20'-0"




2 EXISTING ARRIVAL IMAGES
A05




1
A06
EXISTING TRESOR TOWER
6" = 1'-0"




2
A06
STAIR - ELEVATOR ADDITION
6" = 1'-0"

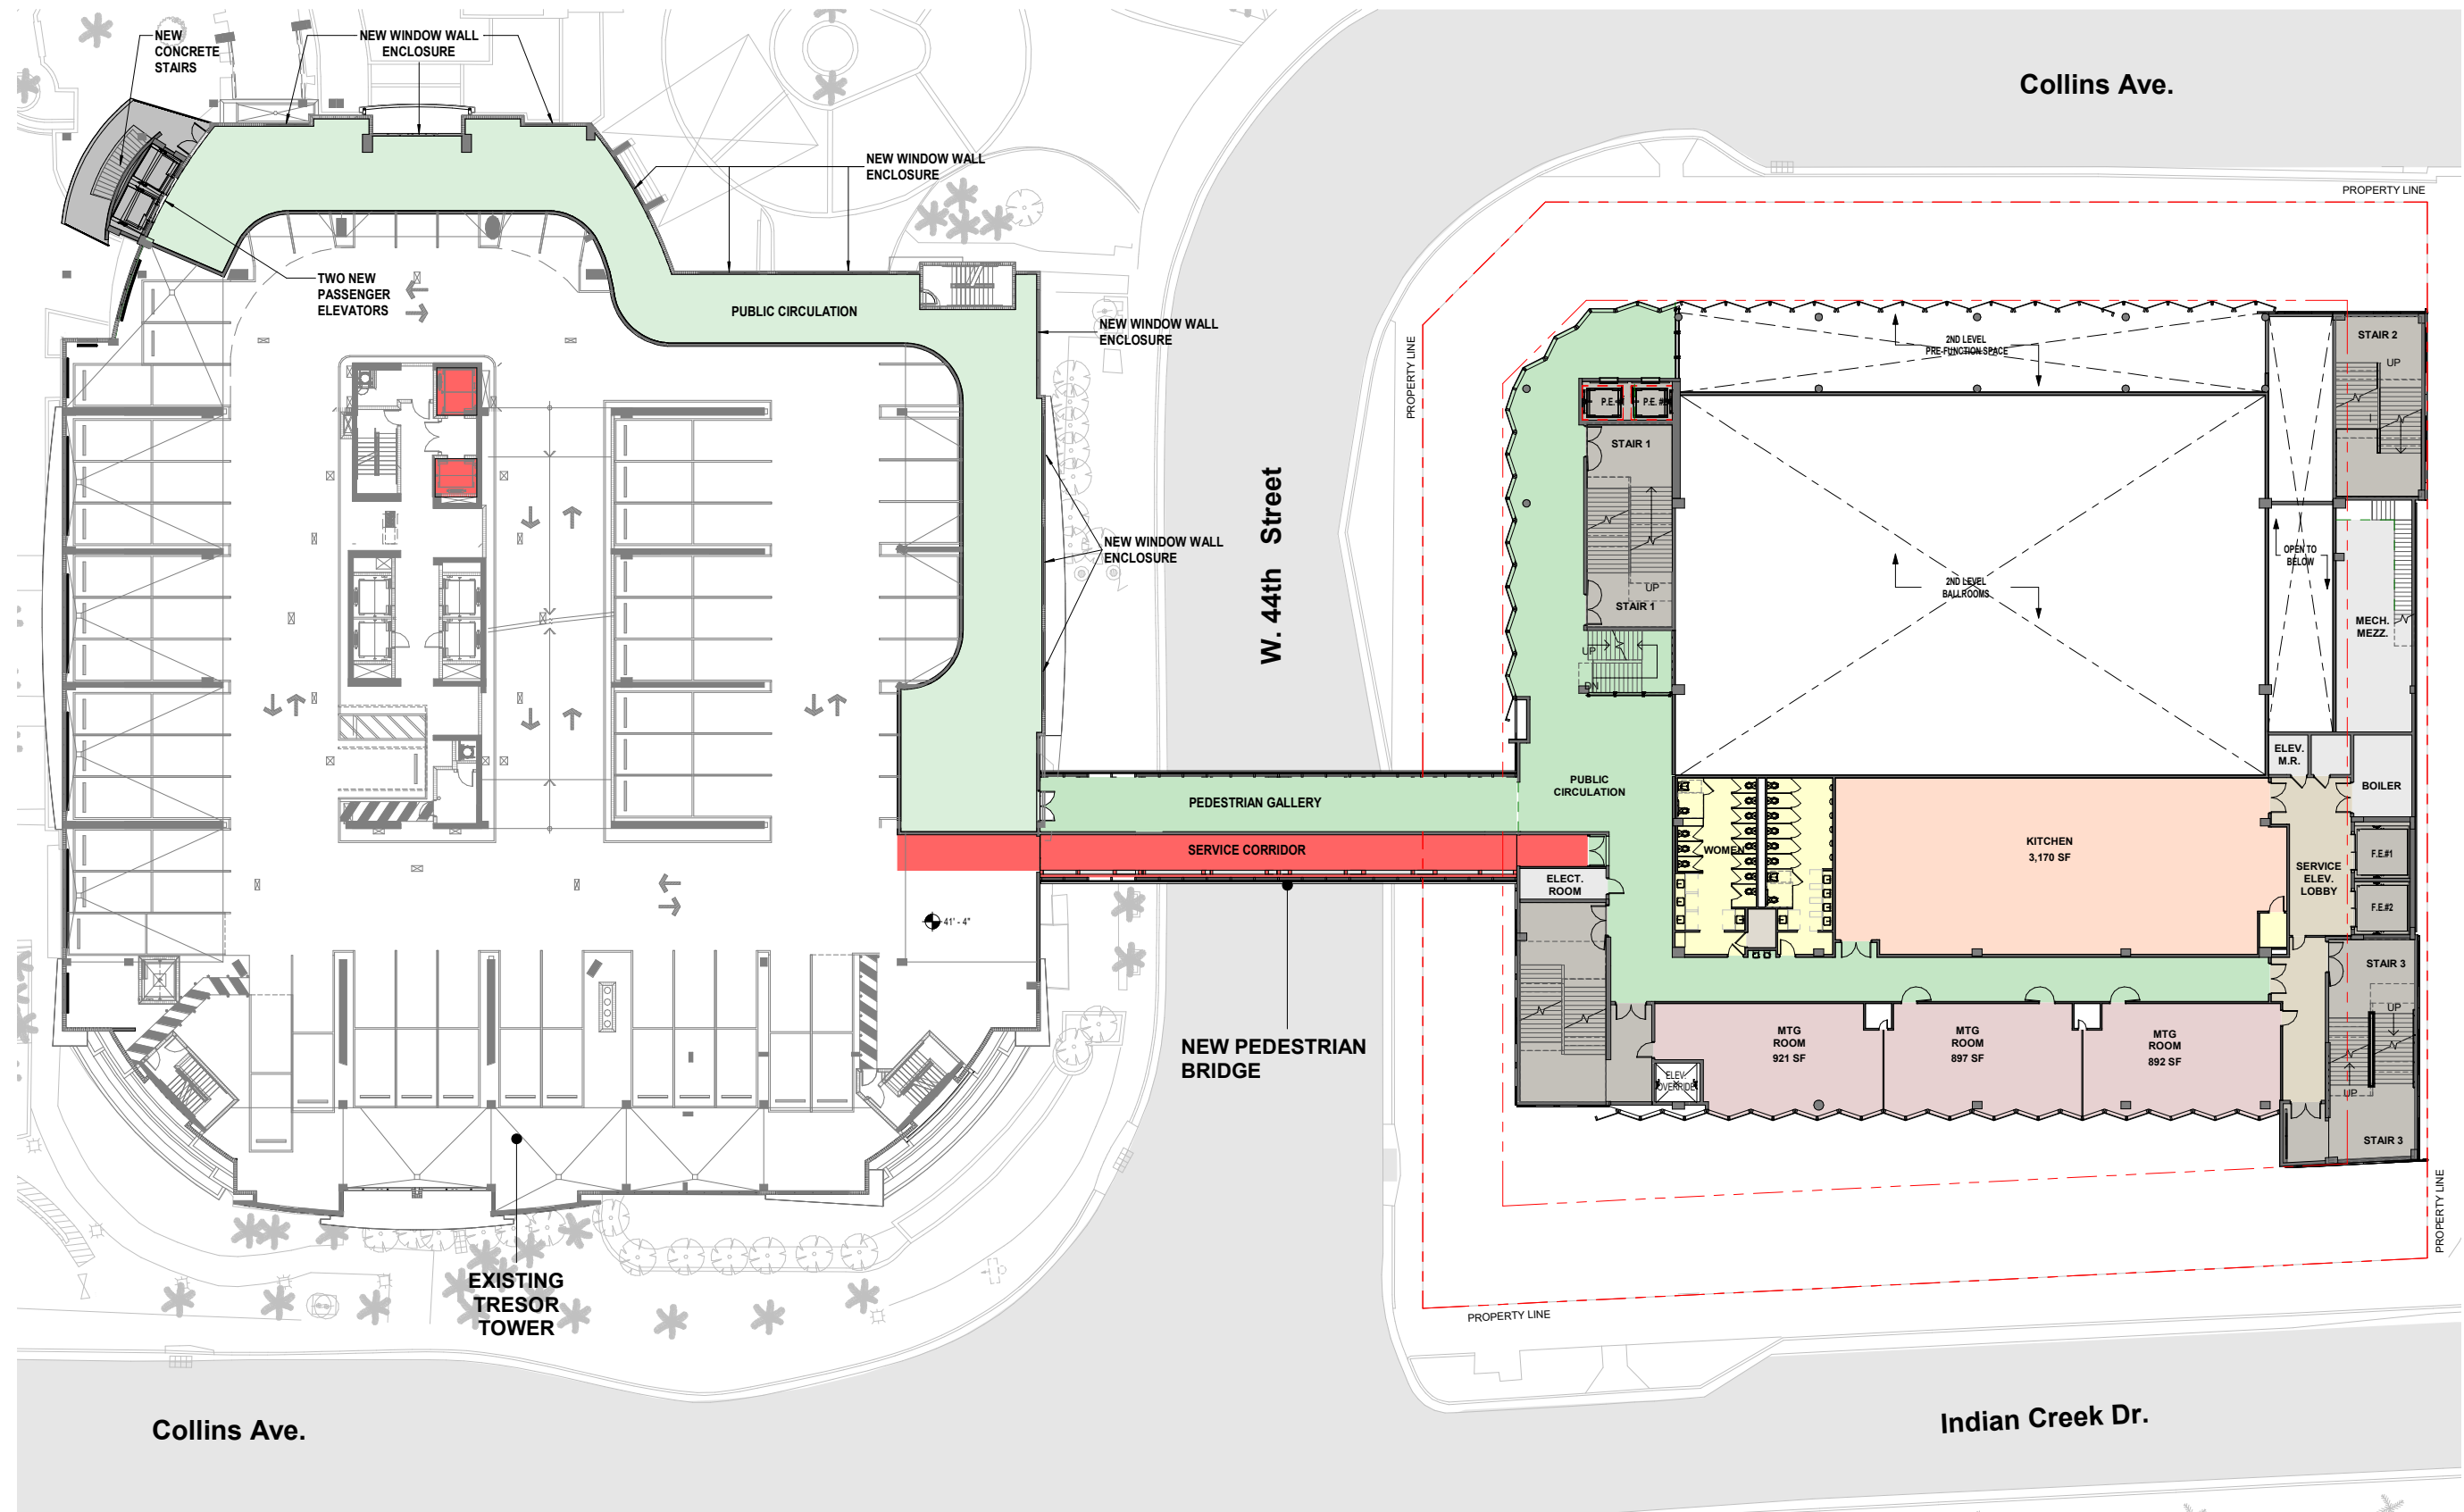


1 3RD LEVEL- OVERALL - FLOOR PLAN
 A07 1/16" = 1'-0"

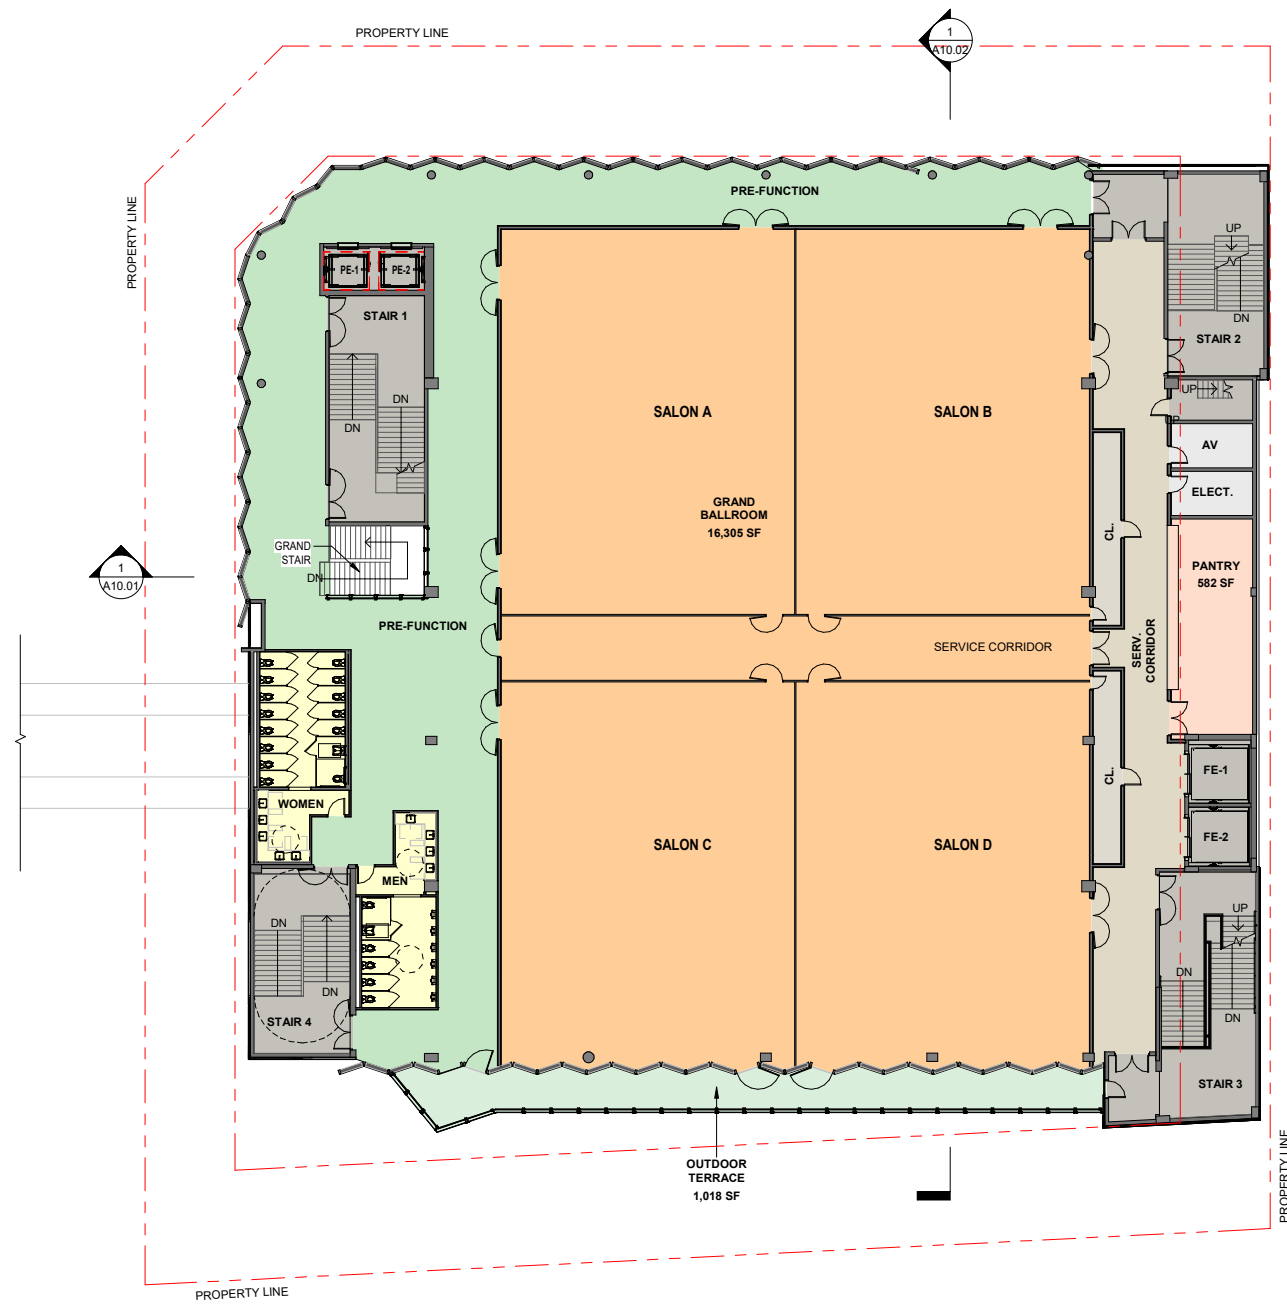


1 4TH LEVEL - FLOOR PLAN
A08 1/16" = 1'-0"

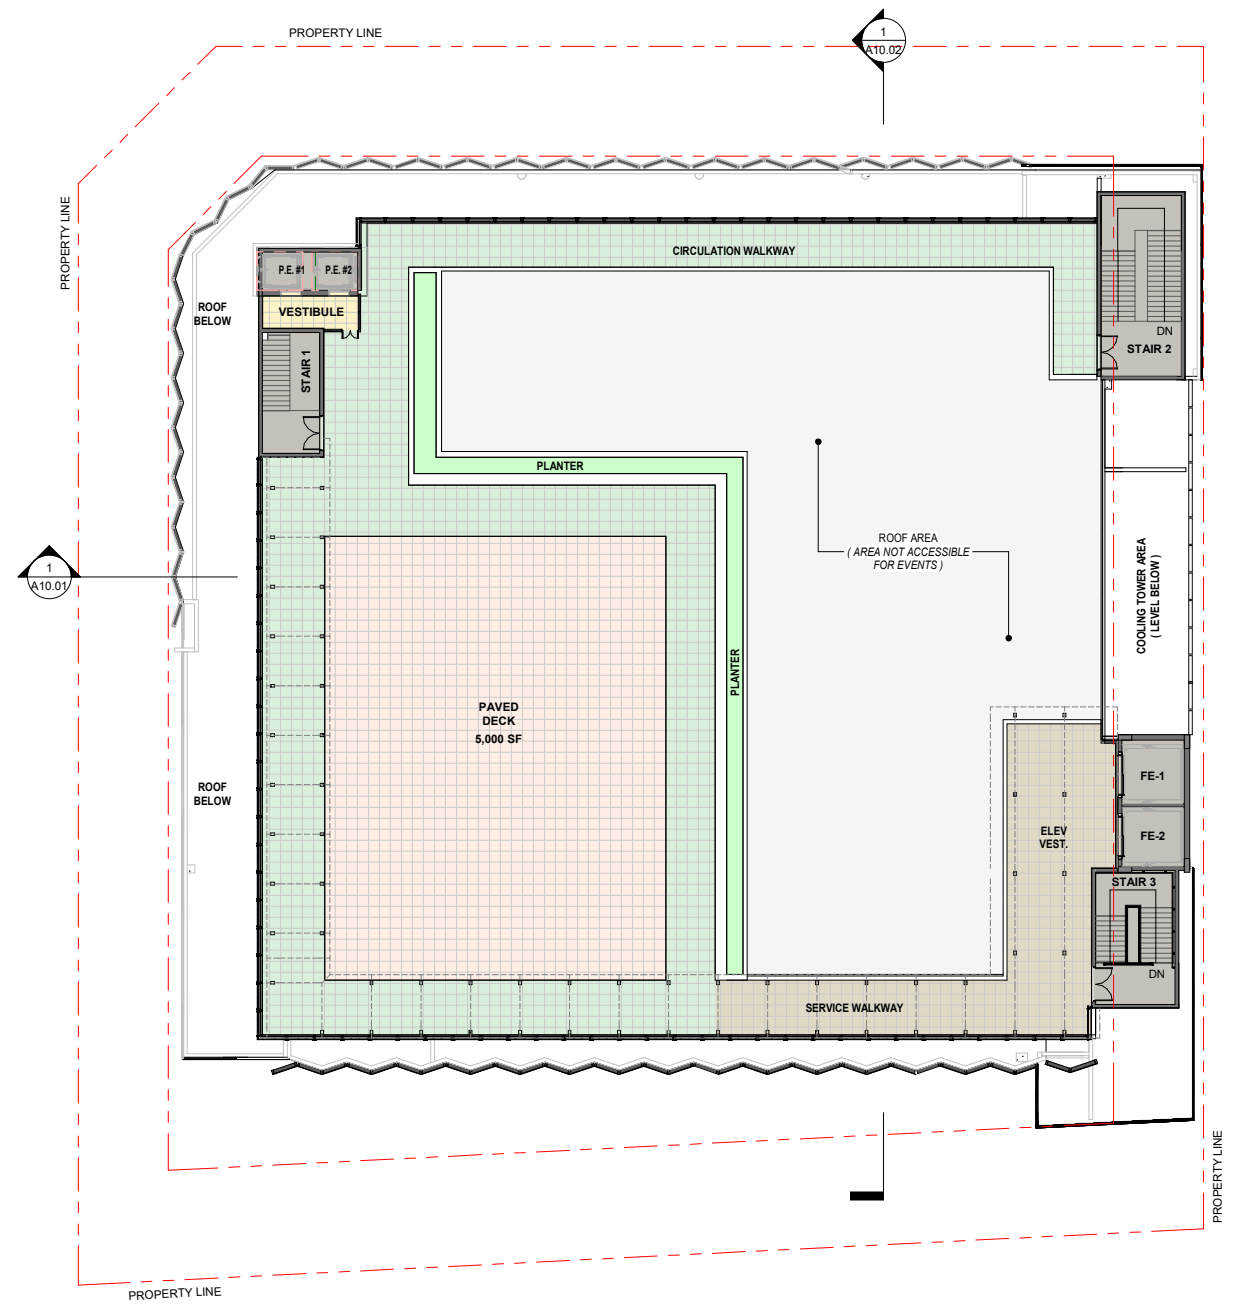


2 ROOF TOP DECK - FLOOR PLAN
A08 1/16" = 1'-0"

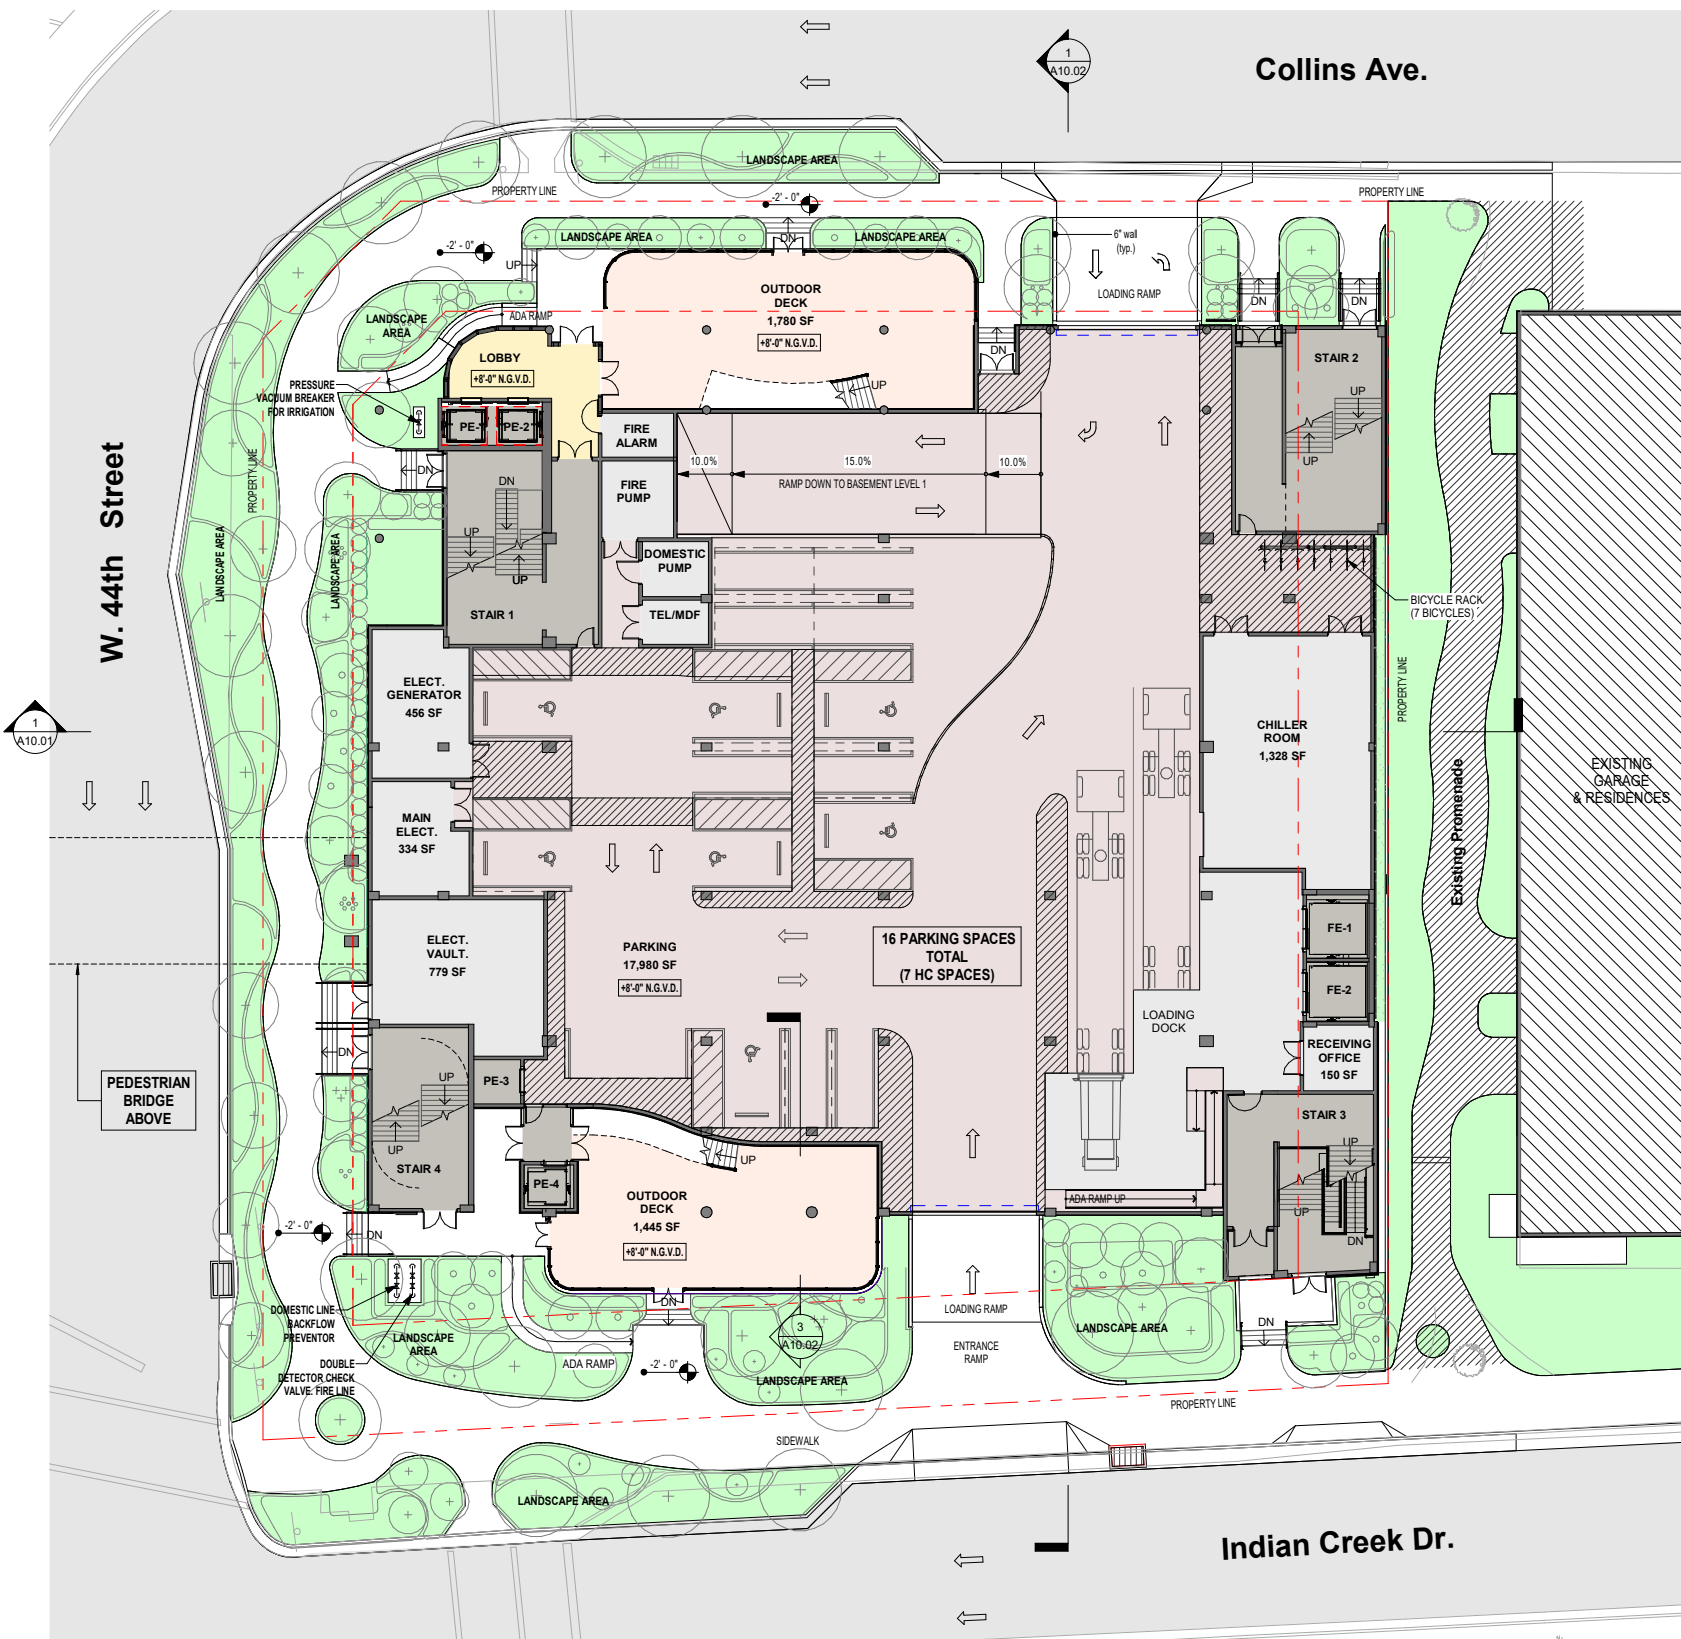


1 GROUND LEVEL - FLOOR PLAN
A09 1/16" = 1'-0"

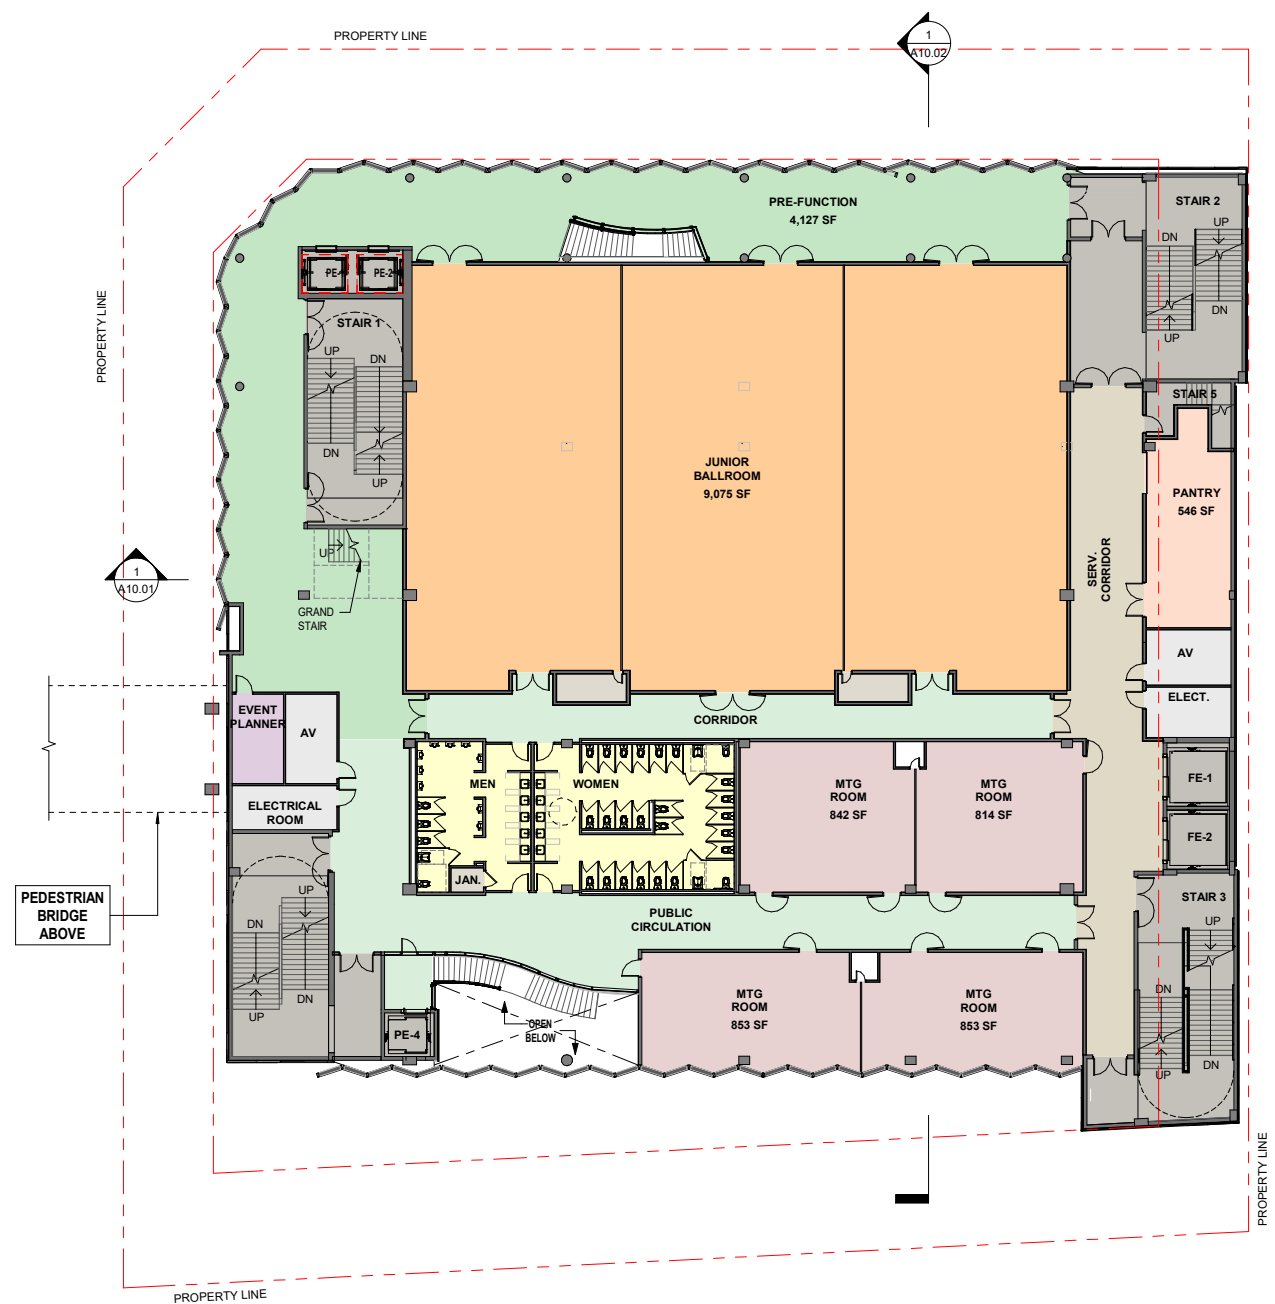


2 2ND LEVEL - FLOOR PLAN
A09 1/16" = 1'-0"

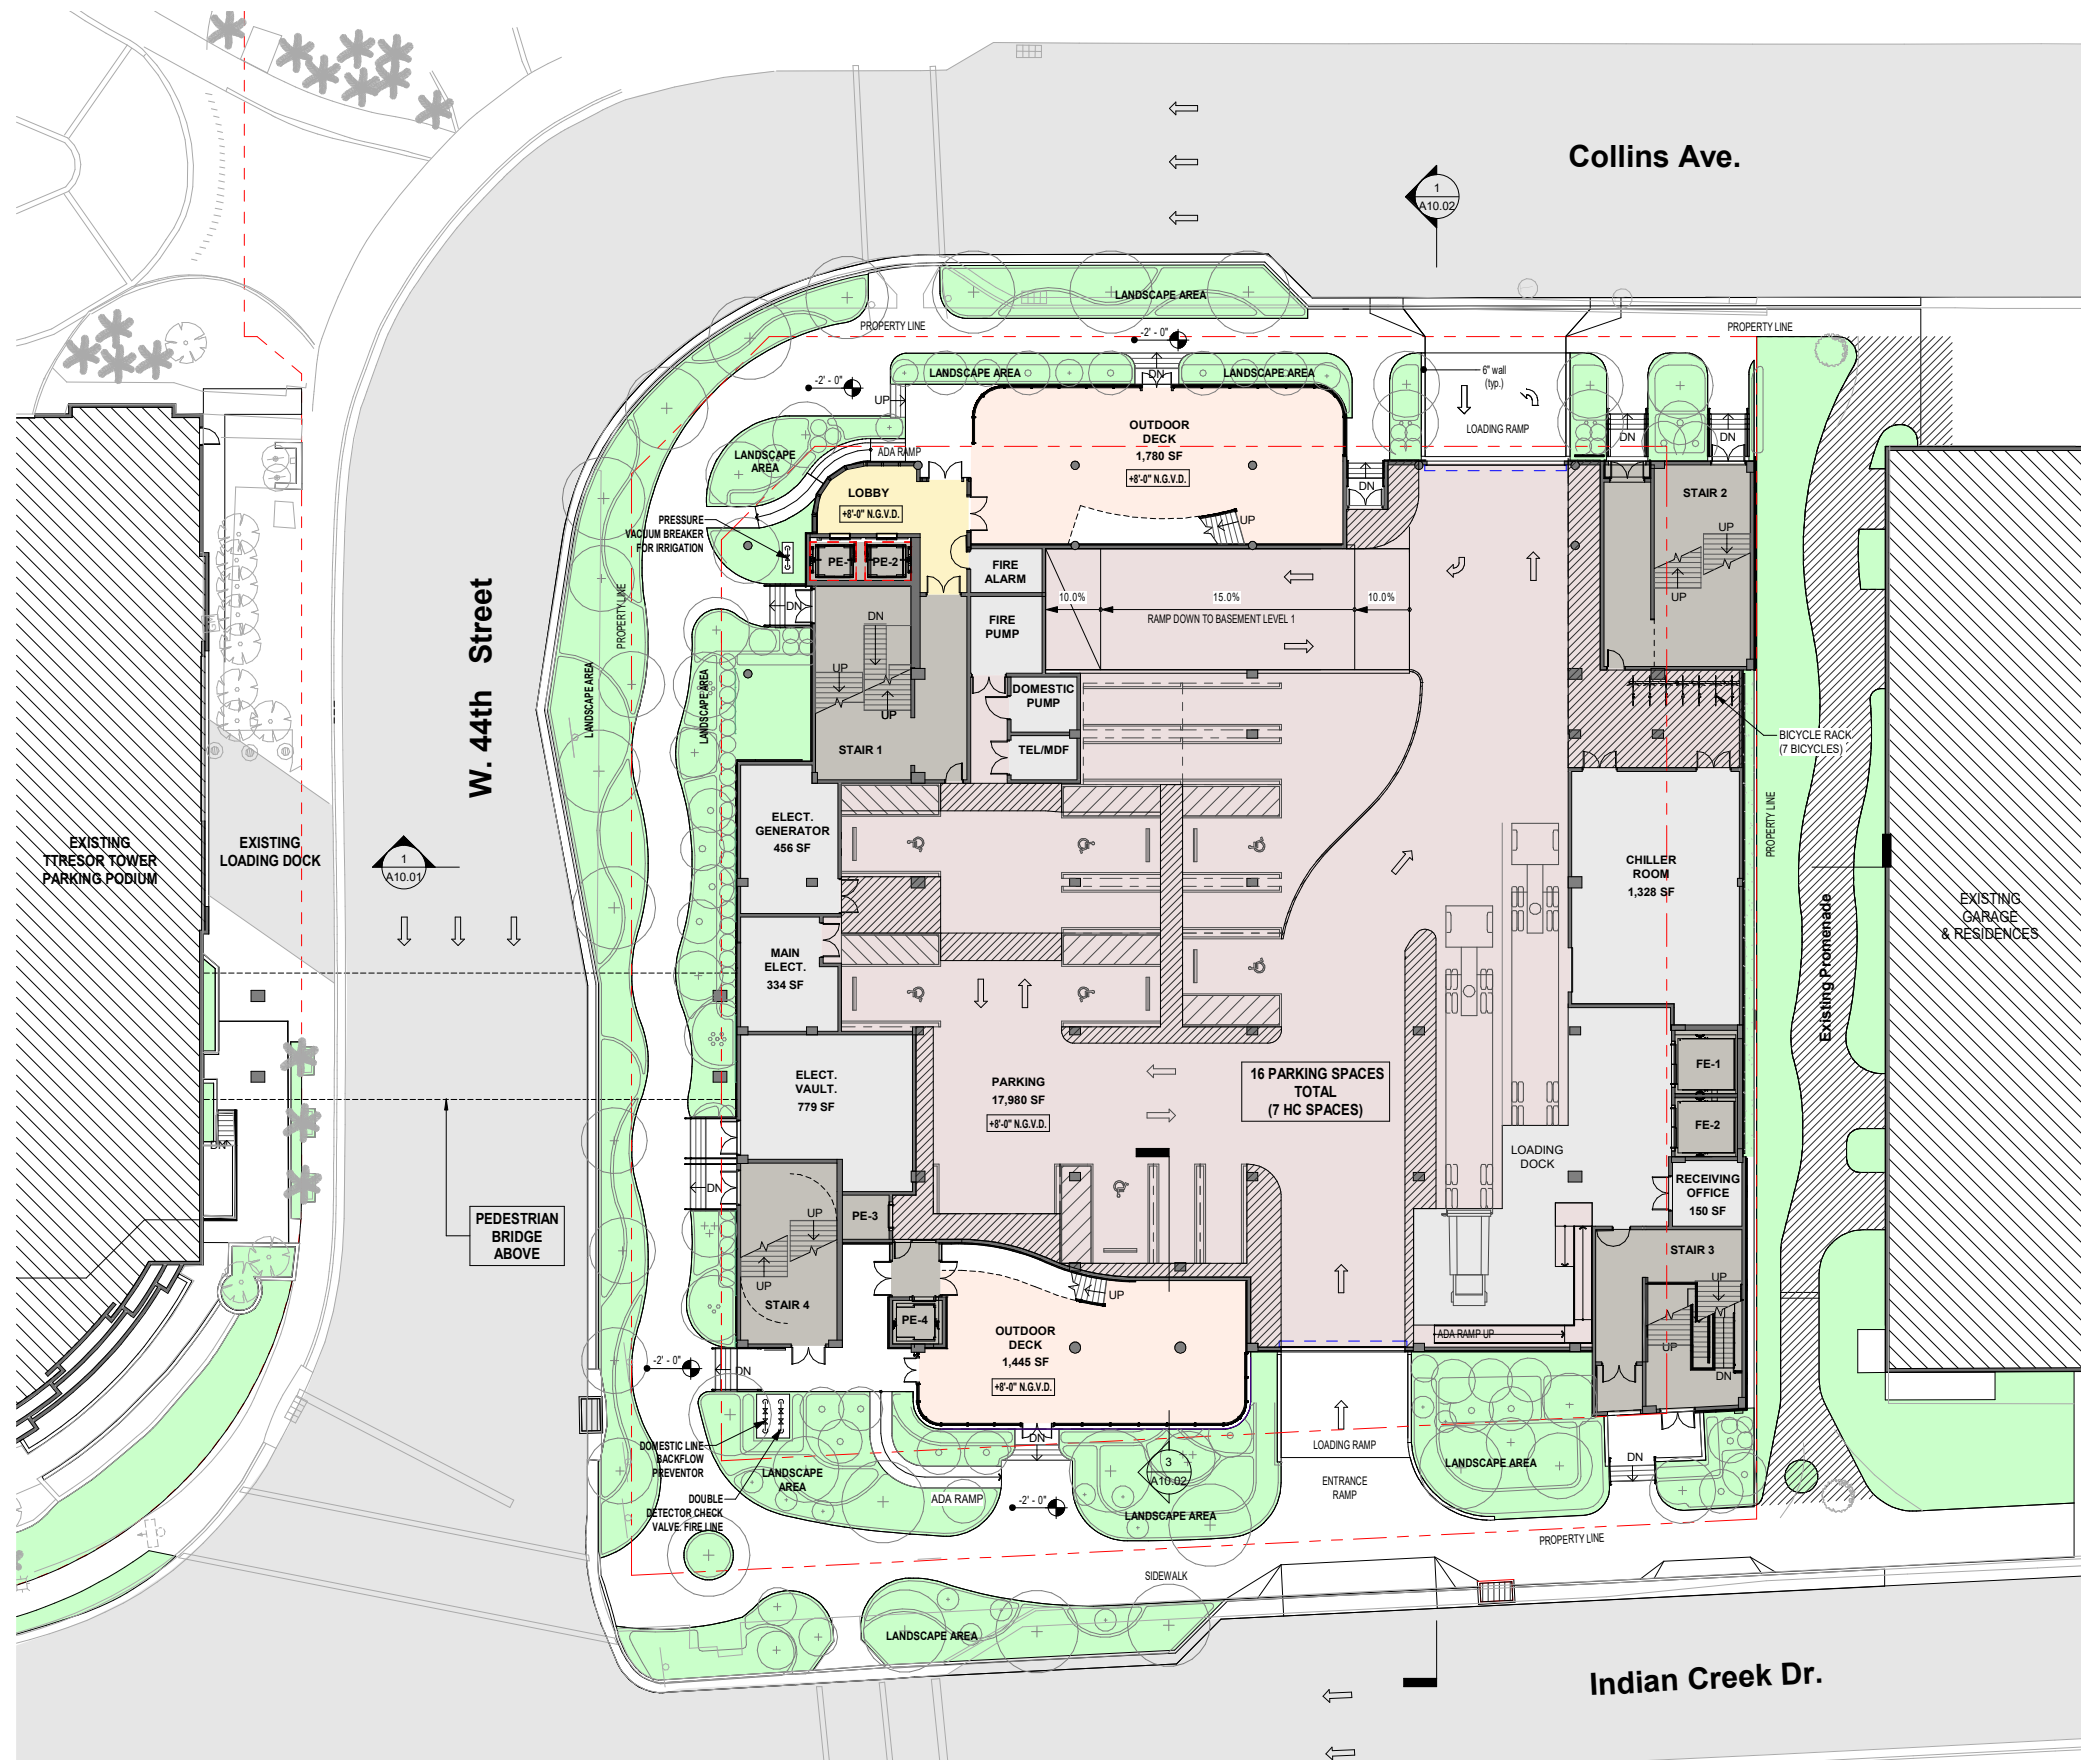


1
A10
GROUND LEVEL - FLOOR PLAN
1/16" = 1'-0"

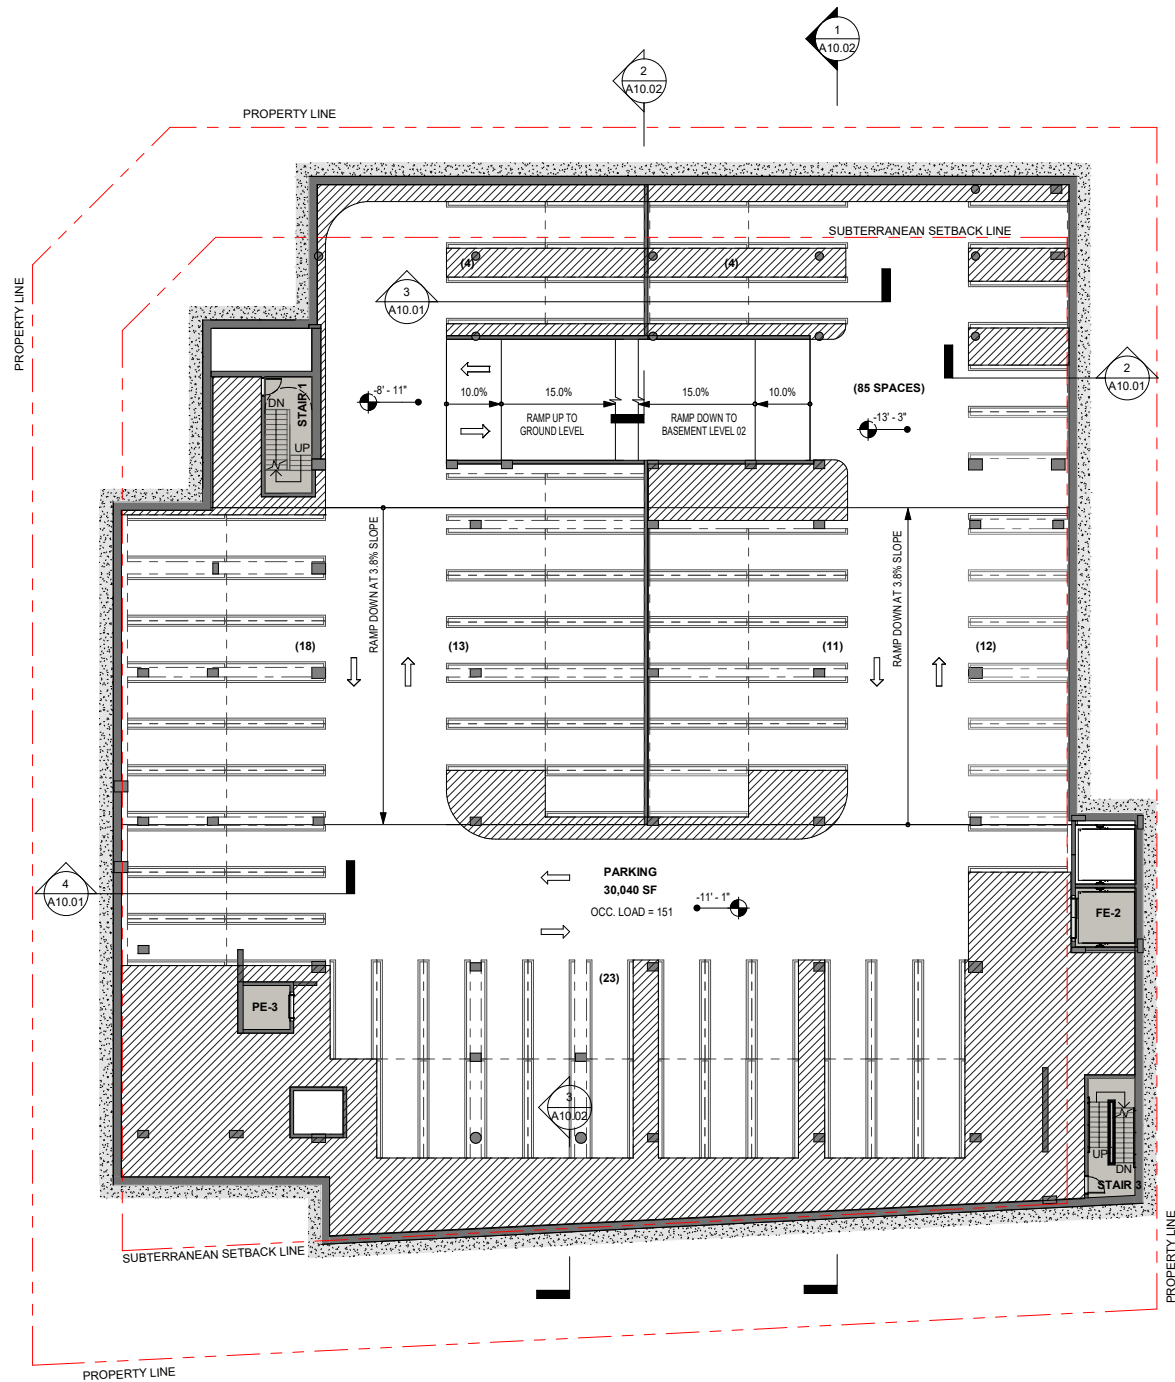


1
A10.1
BASEMENT LEVEL 1 - FLOOR PLAN
1/16" = 1'-0"

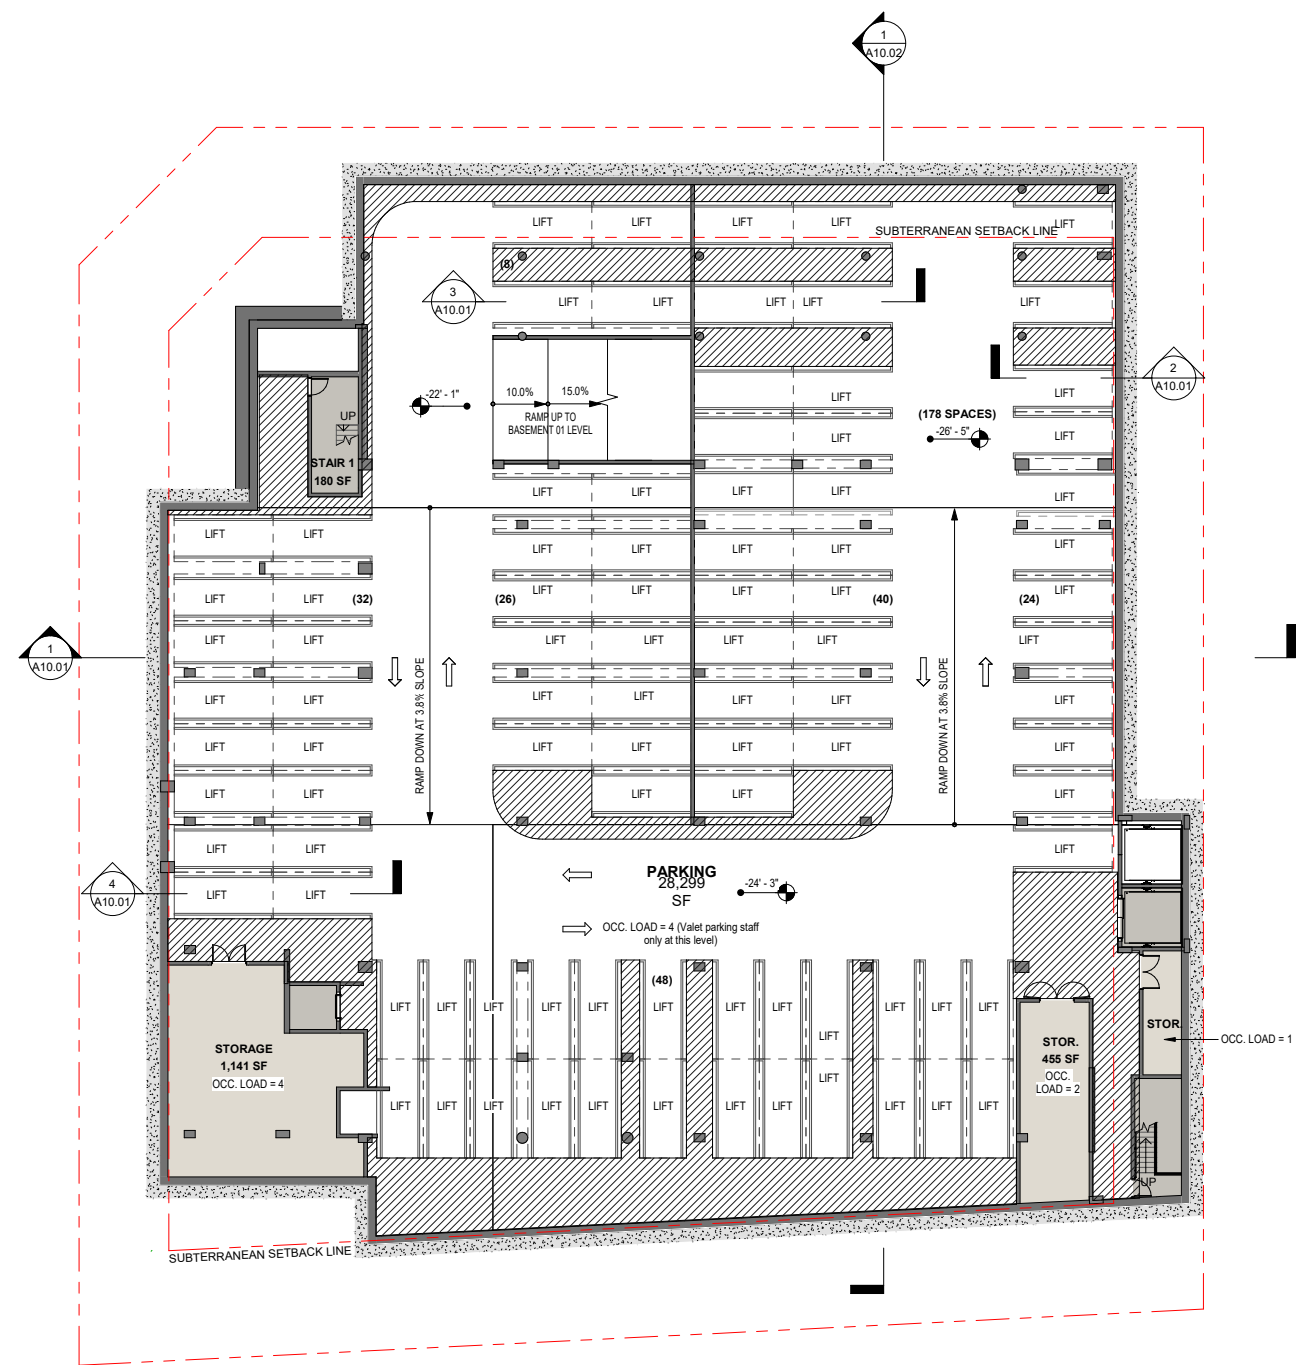

2
A10.1
BASEMENT LEVEL 2 - FLOOR PLAN
1/16" = 1'-0"

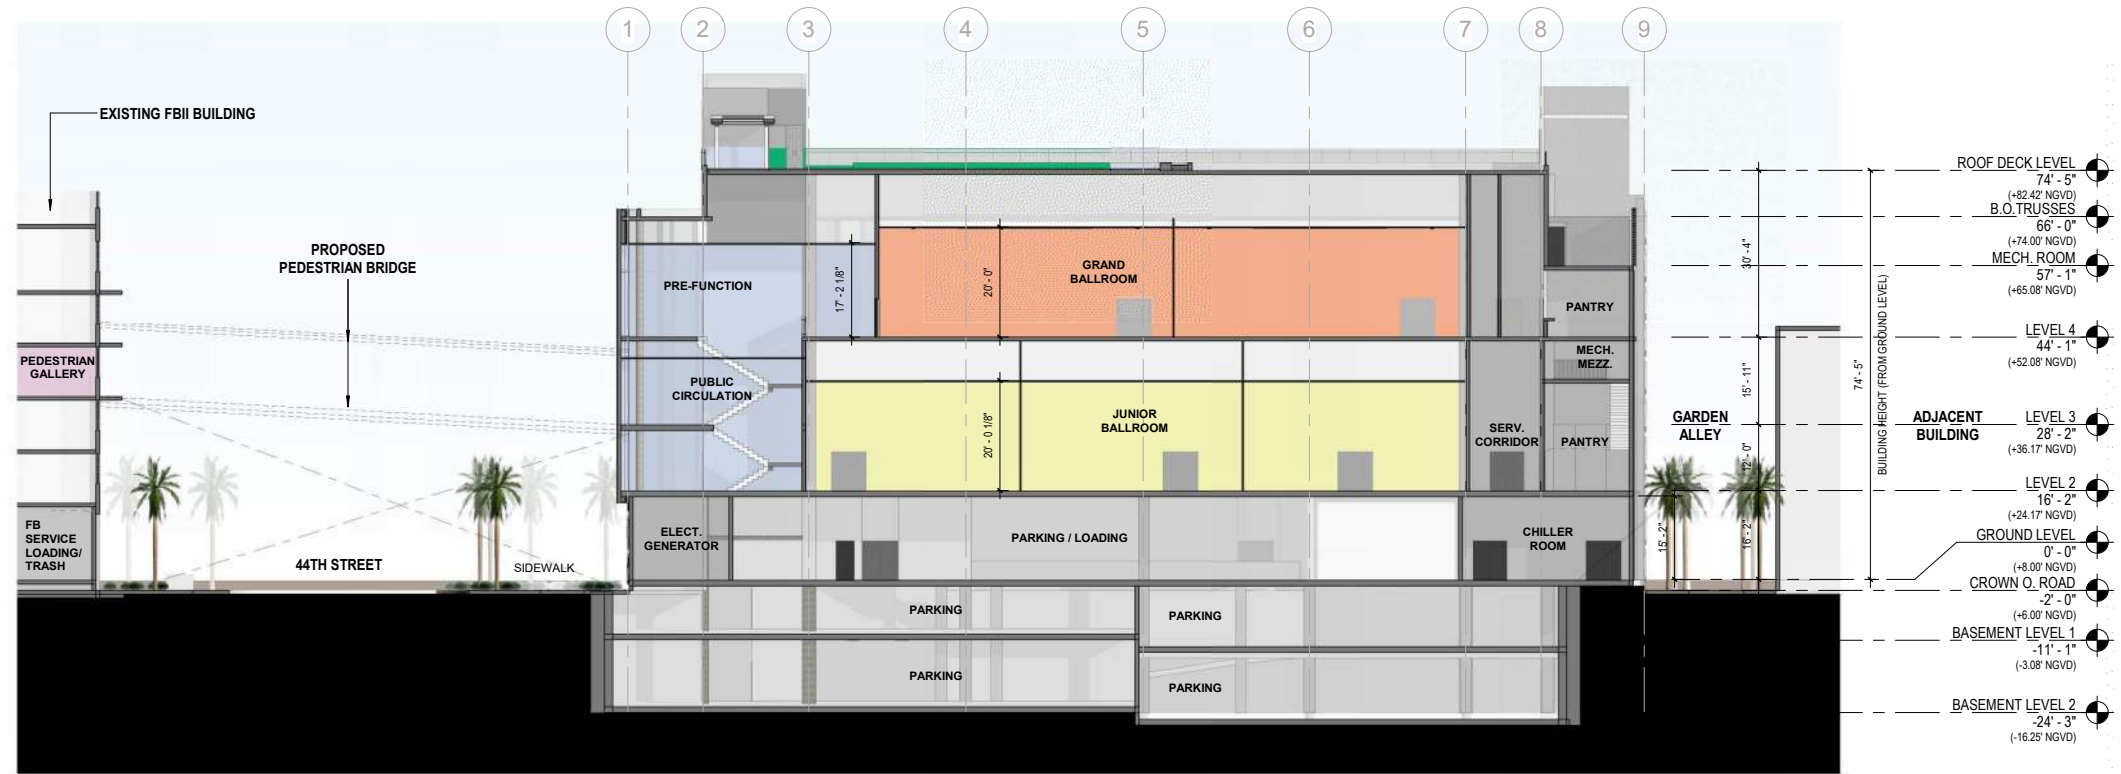


1 BUILDING SECTION 1
A11 1/16" = 1'-0"

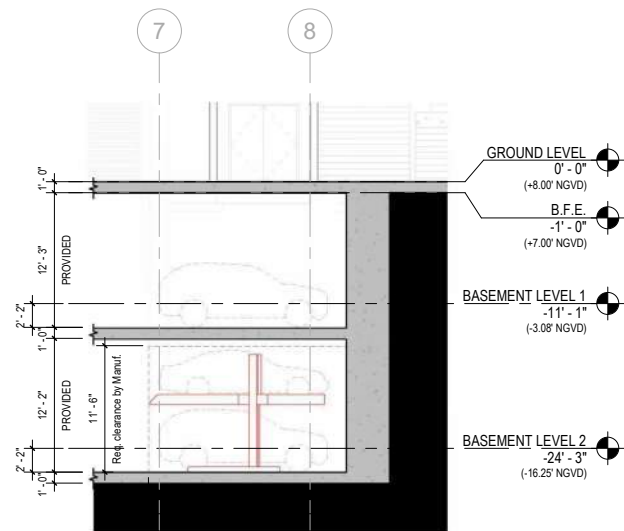


2 DETAIL SECTION 1
A11 1/8" = 1'-0"




3 DETAIL SECTION 2
A11 1/8" = 1'-0"

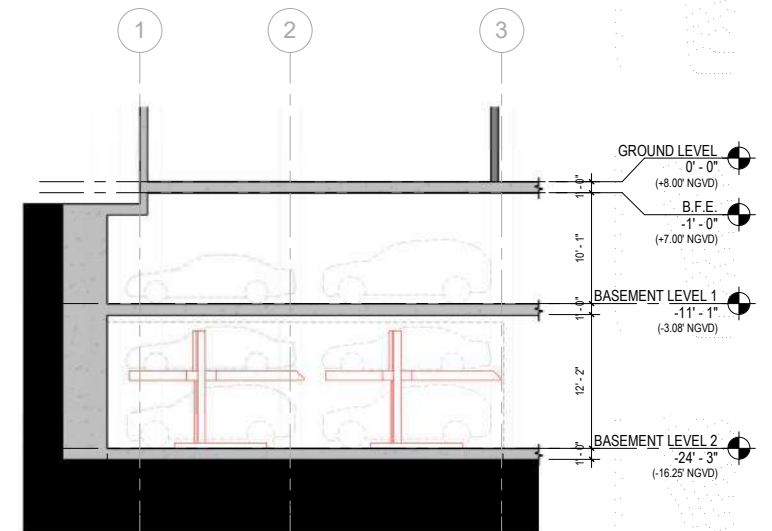


4 DETAIL SECTION 3
A11 1/8" = 1'-0"

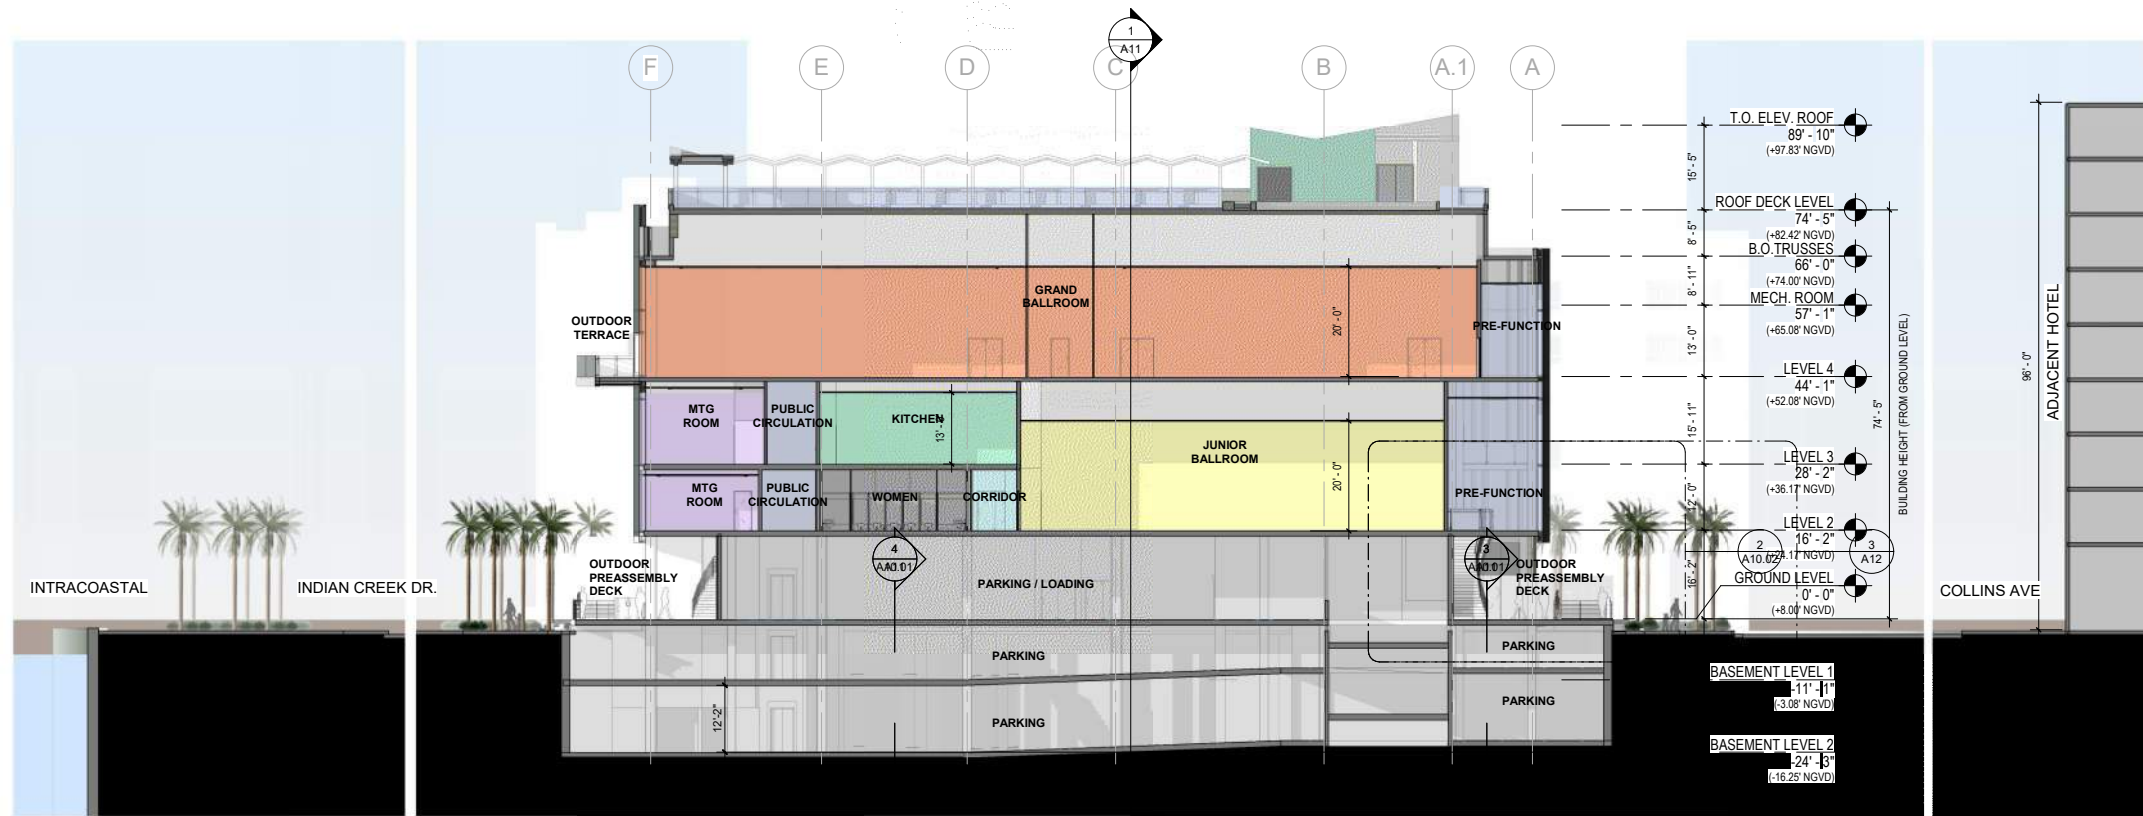


1 BUILDING SECTION 2
A12 1/16" = 1'-0"

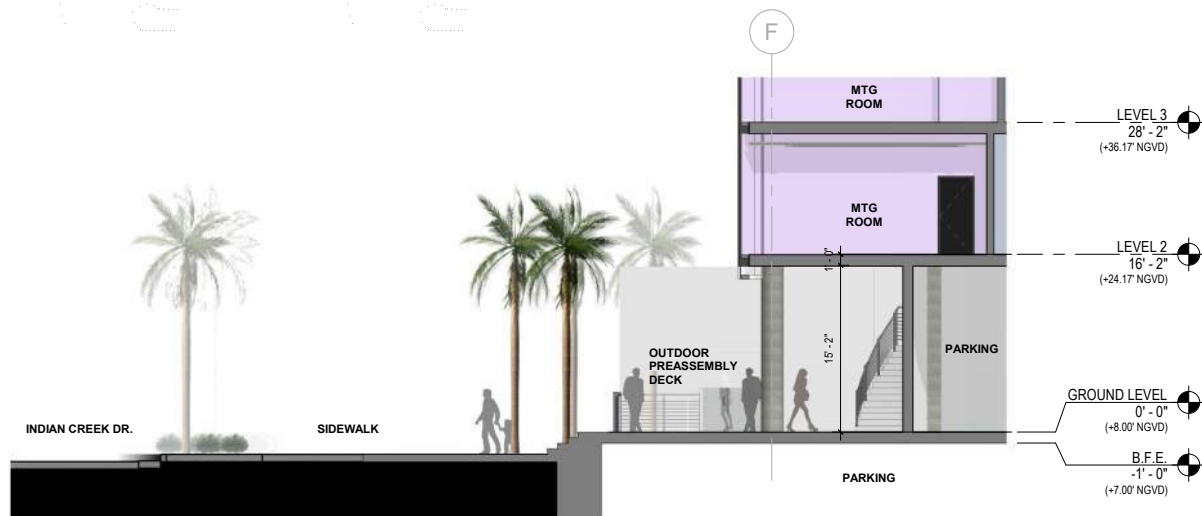


2 ENLARGED SECTION 1
A12 1/8" = 1'-0"

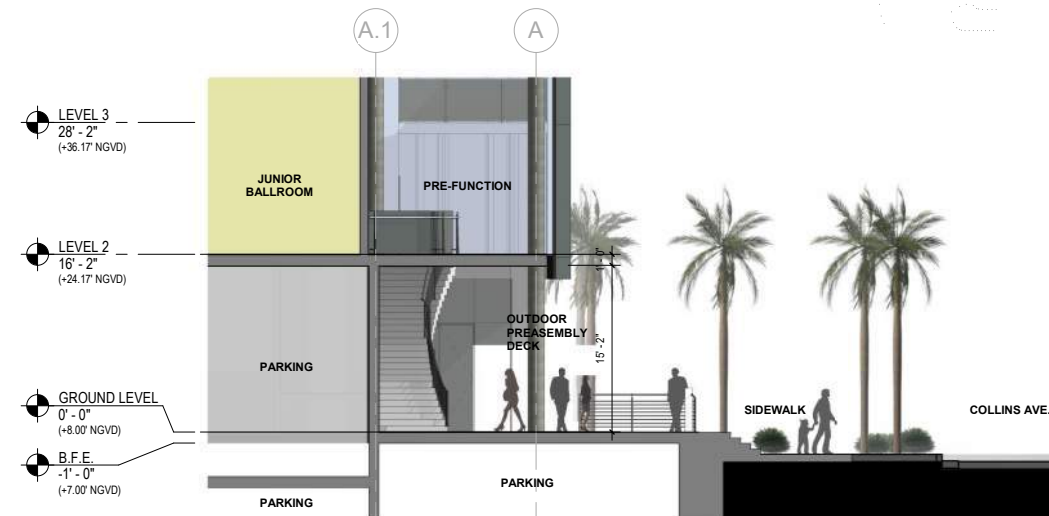

3 ENLARGED SECTION 2
A12 1/8" = 1'-0"

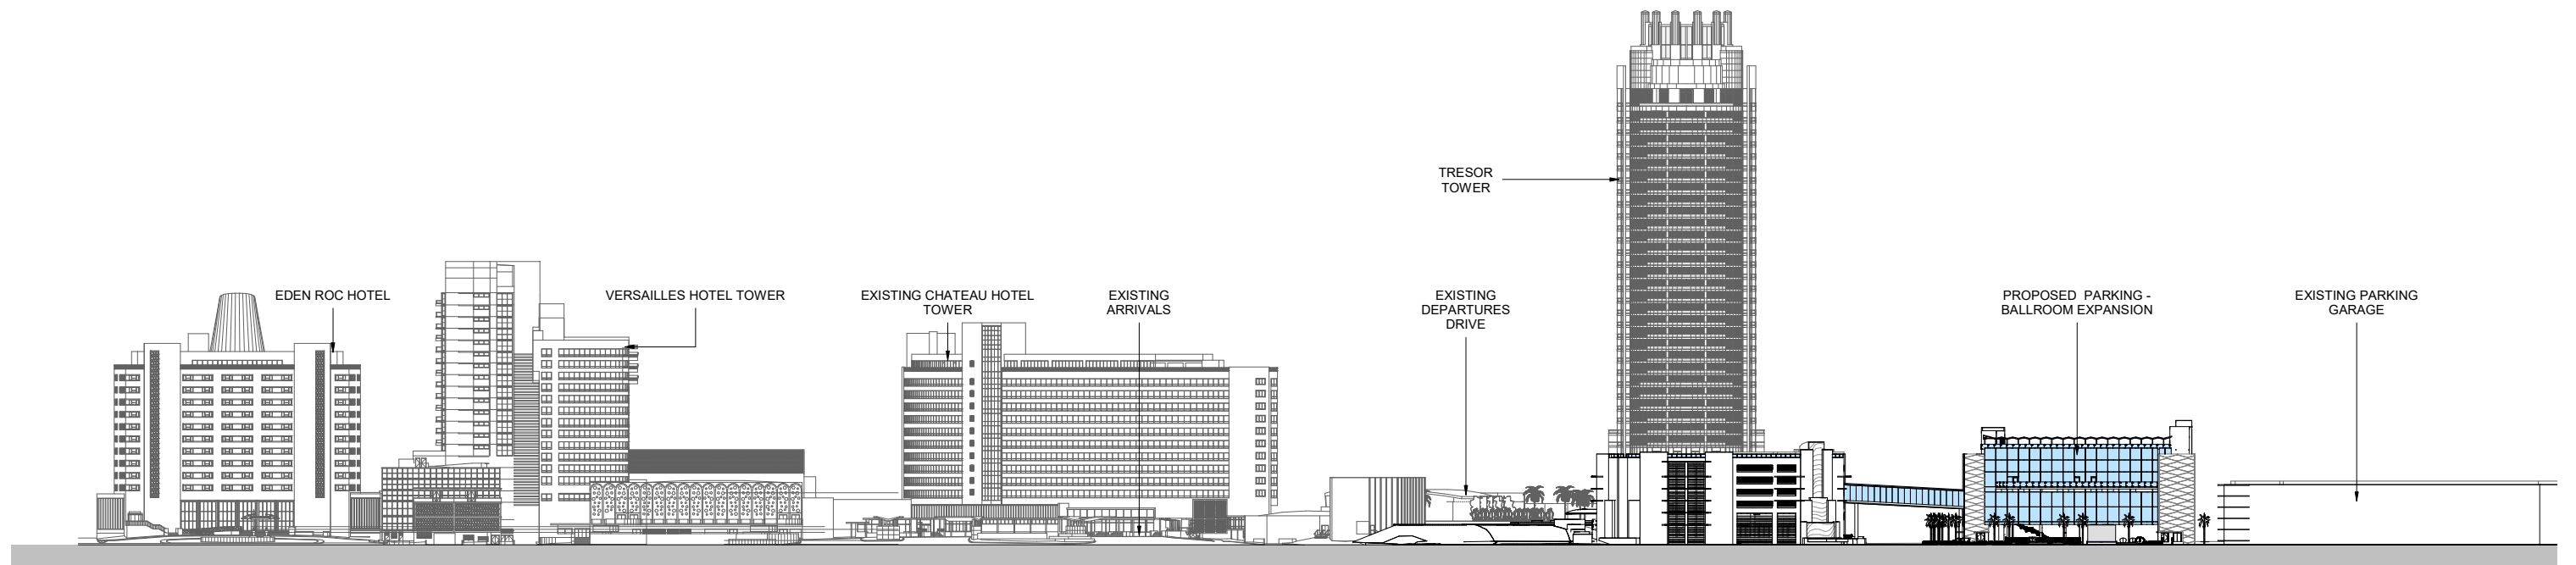


1
A13
CONTEXT WEST ELEVATION
1" = 60'-0"

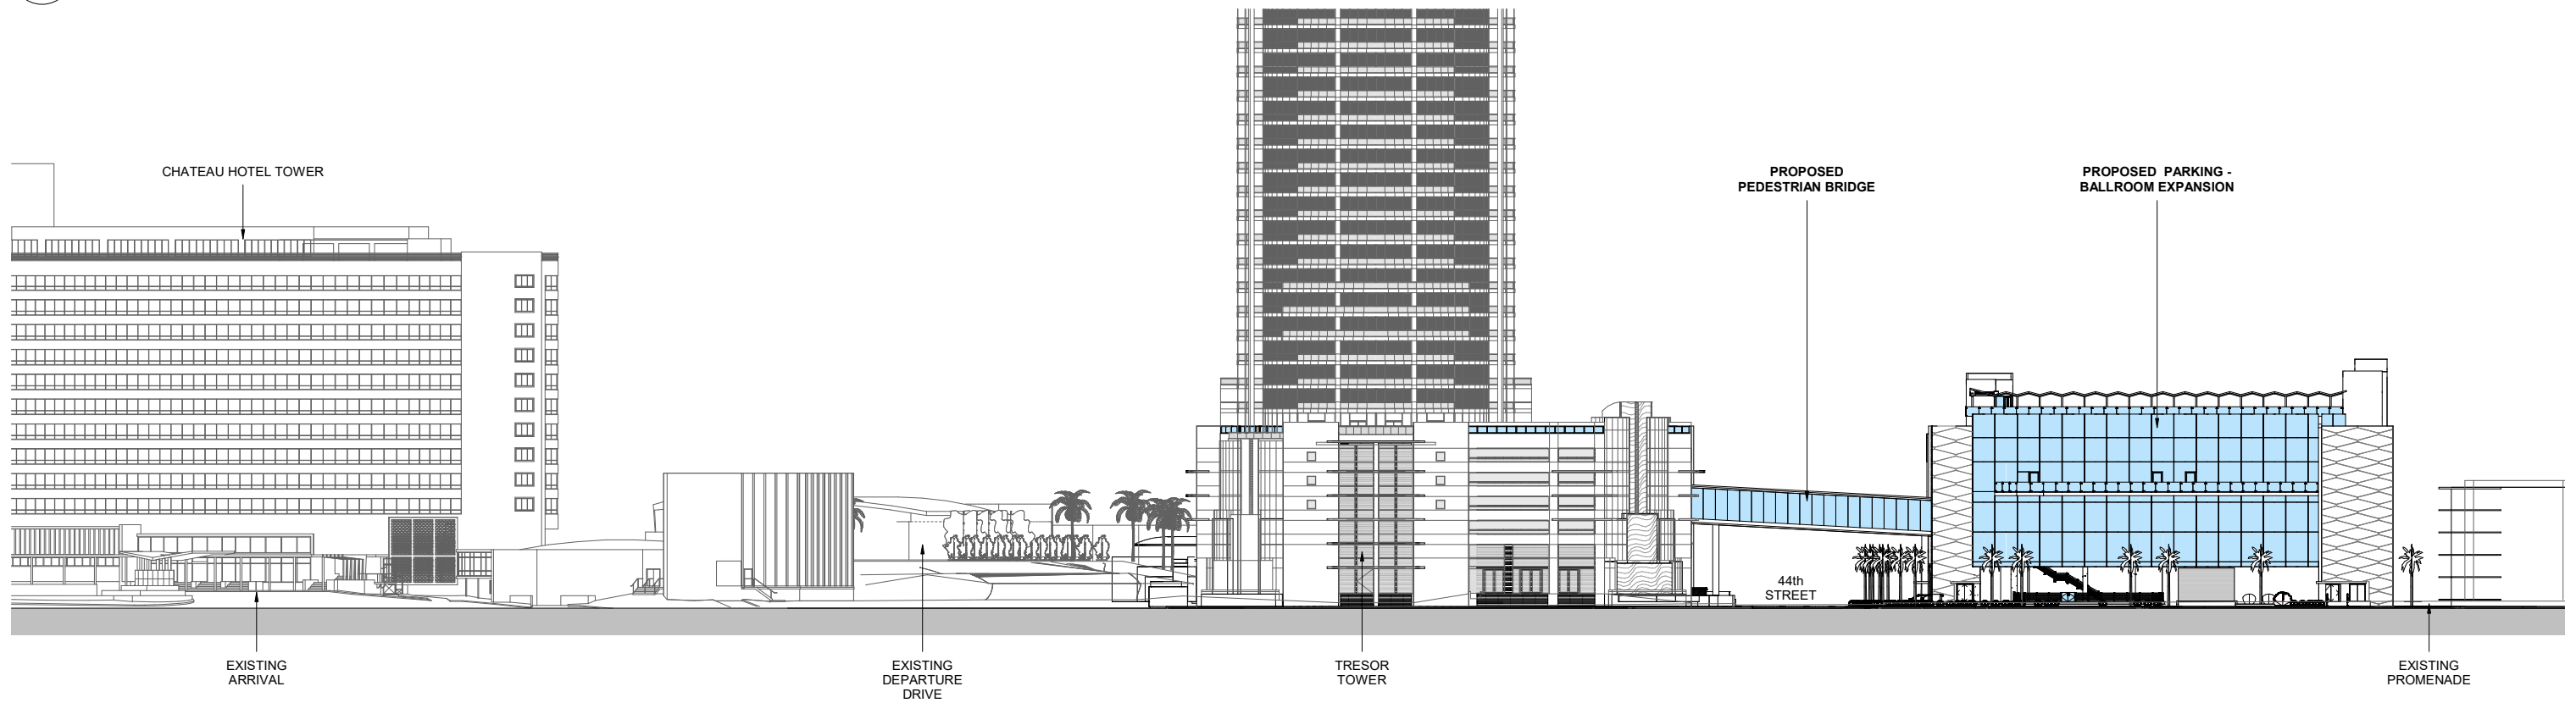

2
A13
CONTEXT WEST ELEVATION
1" = 30'-0"




.: Bacardi Building Wall Tile Murals
(Enrique Gutierrez. 1963)

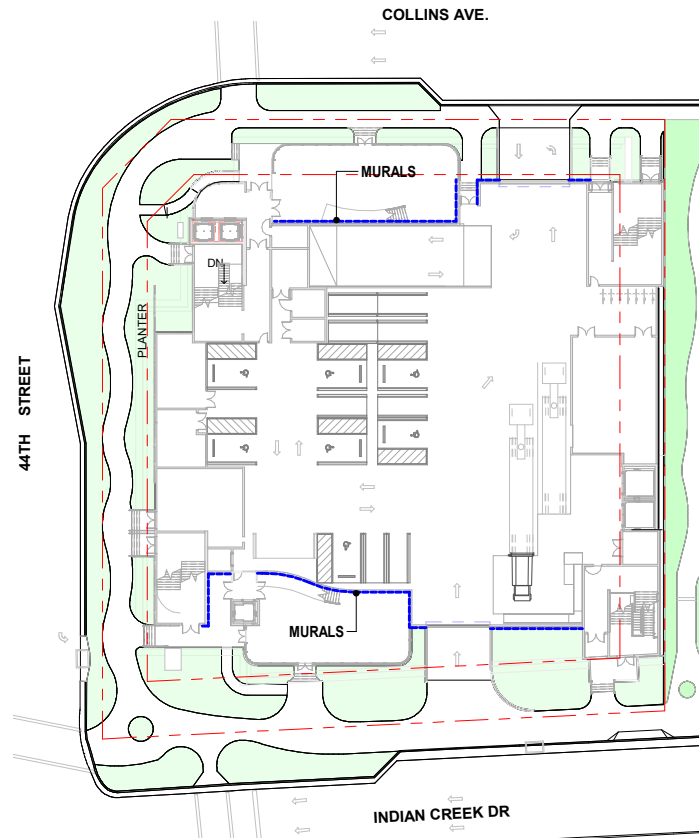


1
A14
MOSAIC WALL TILE AT GROUND LEVEL
N.T.S.



.: Morris Lapidus signature BowTie reflected on the wall cladding pattern.

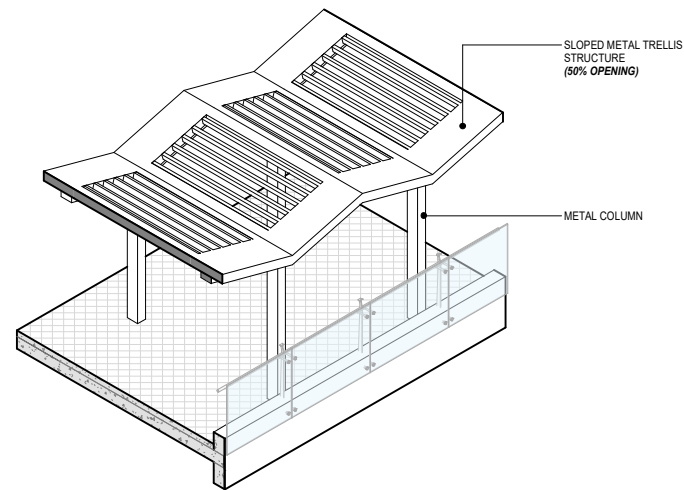

2
A14
ENLARGED TRELLIS ROOF DETAIL

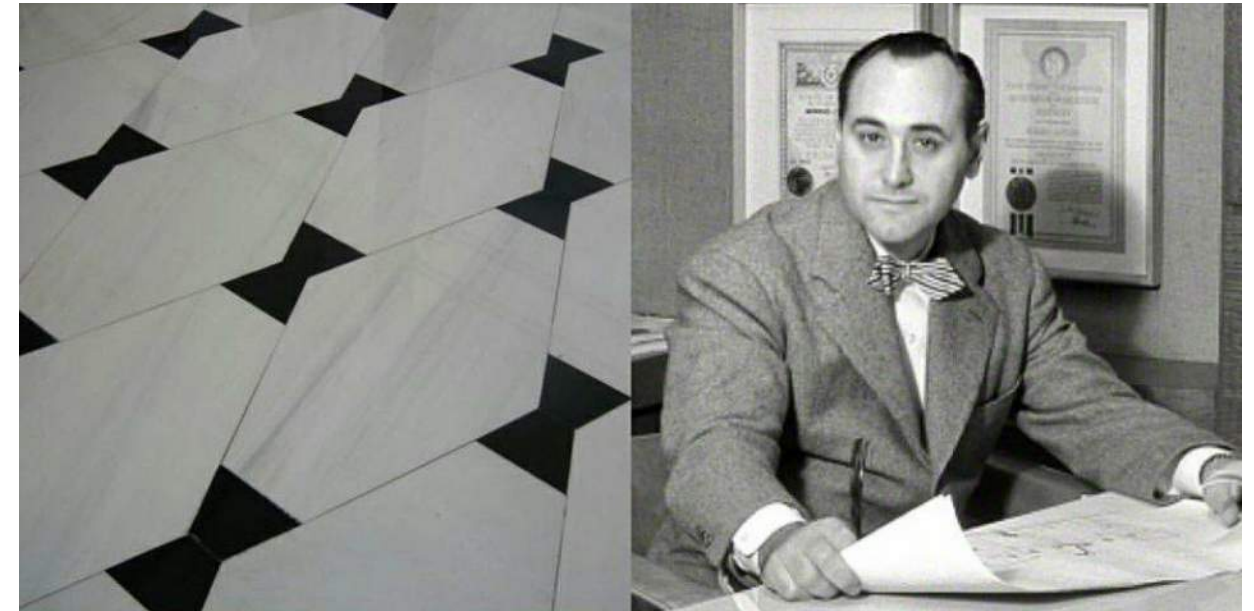







1 SE CORNER RENDER (44TH STREET)
A17





2 44TH STREET RENDER
A17



1
A18 NW CORNER RENDER



2
A18 SW CORNER RENDER

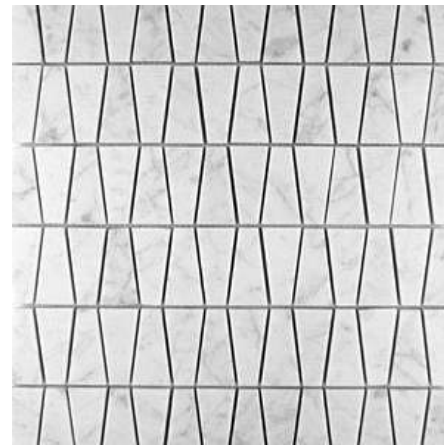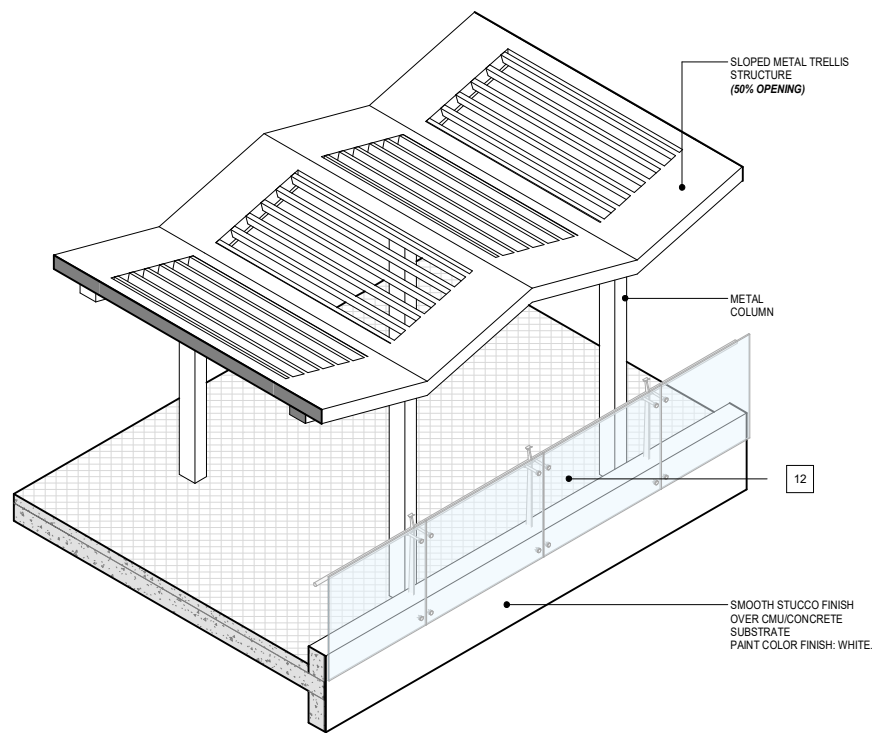

SAMPLES OF MOSAIC TILE FINISH APPLIED TO GROUND LEVEL WALLS SURFACE. (IMAGES FOR VISUAL REFERENCE ONLY)

2 GROUND LEVEL MOSAIC WALL TILE REFERENCE
A19



12 9/16" LAMINATED IMPACT GLASS GUARDRAIL SYSTEM (IMAGE FOR VISUAL REFERENCE ONLY)


3 GLASS GUARDRAIL REFERENCE
A19




24 METAL GUARDRAIL SYSTEM W/KYNAR FINISH COMPLYING W/AAMA 2605 (IMAGE FOR VISUAL REFERENCE ONLY)

6 METAL GUARDRAIL REFERENCE
A19


1 ENLARGED TRELLIS ROOF DETAIL
A19

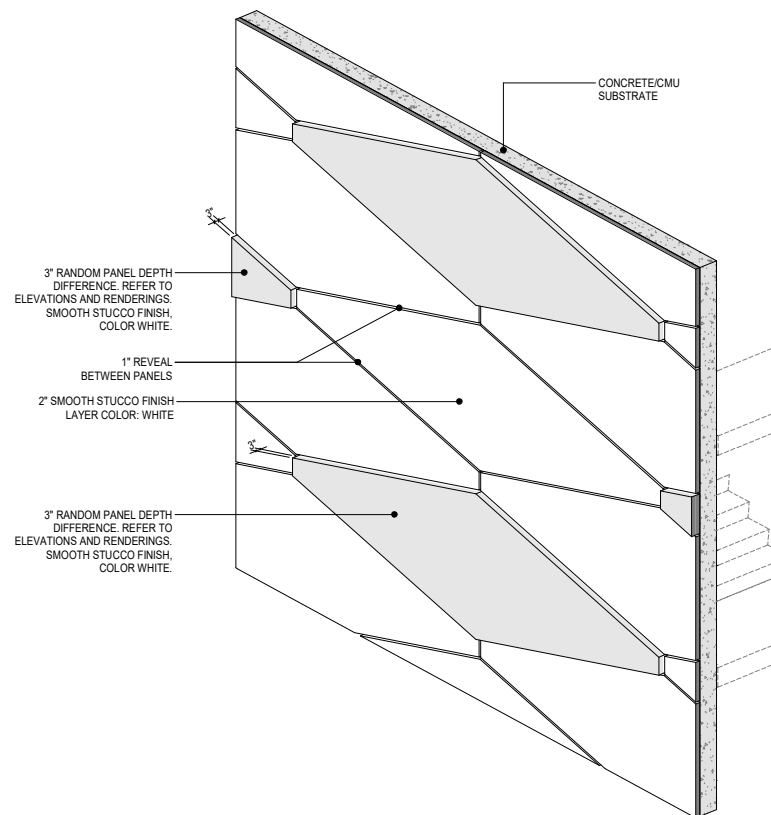

4 EXTERIOR CLADDING DETAIL
A19

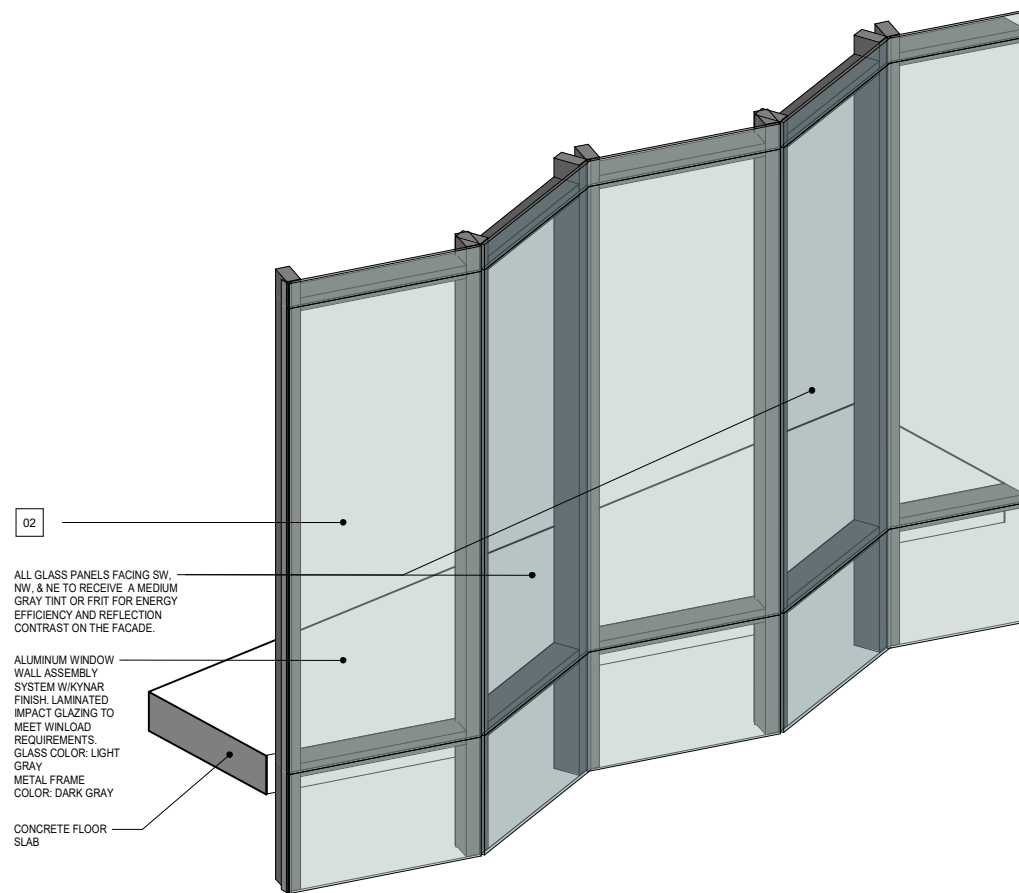

5 EXTERIOR WINDOW WALL DETAIL
A19

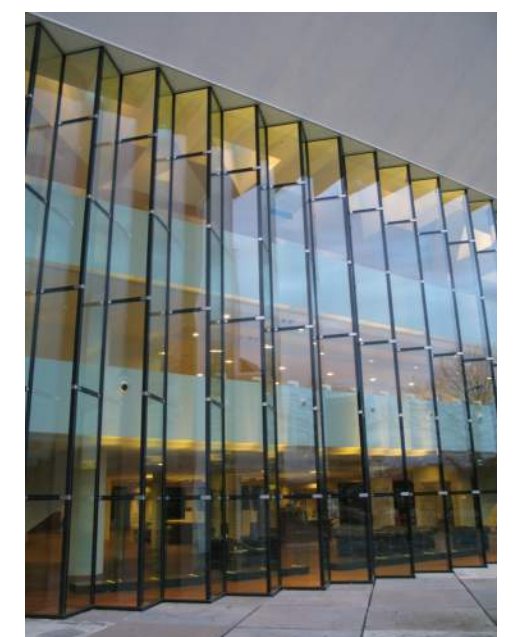

02 ALUMINUM WINDOW WALL ASSEMBLY W/KYNAR FINISH COMPLYING W/AAMA 2605, W/ TINT LAMINATED IMPACT GLASS (IMAGES FOR VISUAL REFERENCE ONLY)

