

modis
architects

© Copyright 2015 | MODIS ARCHITECTS, LLC | All Rights Reserved


4955 SW 75th Avenue
Miami, Florida 33155
T. 786.879.8882
F. 786.350.1515
www.modisarchitects.com

ALEXANDER HOTEL RESORT PROPOSED BALCONY RAILING RENOVATION

15222 . SCHEME 3. 09/09/16

TABLE OF CONTENTS

INDEX.....	2
PROJECT LOCATION	3
SIGNIFICANT ARCHITECTURE (MORRIS LAPIDUS/MID-20 TH CENTURY HISTORIC DISTRICT)	3
PHOTOS OF NEIGHBORING PROPERTIES	4
IMPERIAL HOUSE	4
SEACOAST CONDOMINIUM	4
CONCEPT MATERIALS AND COLORS	5
SURVEY	6
ENLARGED SURVEY	6
SITE PLAN.....	8
RM-3 ZONING (MORRIS LAPIDUS/MID-20 TH CENTURY HISTORIC DISTRICT)	8
TYPICAL FLOOR PLAN – 3RD TO 10TH EXISTING LEVEL.....	9
EXISTING ELEVATIONS	10,11,12,13
TYPICAL DEMOLITION FLOOR PLAN – 3RD TO 10TH LEVEL.....	14
NEW ELEVATIONS.....	15,16,17,18,19
RAILING DEMOLITION DETAIL.....	15,17
RAILING RESTORATION DETAIL	15,17
3D VIEWS	20,21,22,23,24,25
PROPOSED BALCONY RAILING DETAIL	25

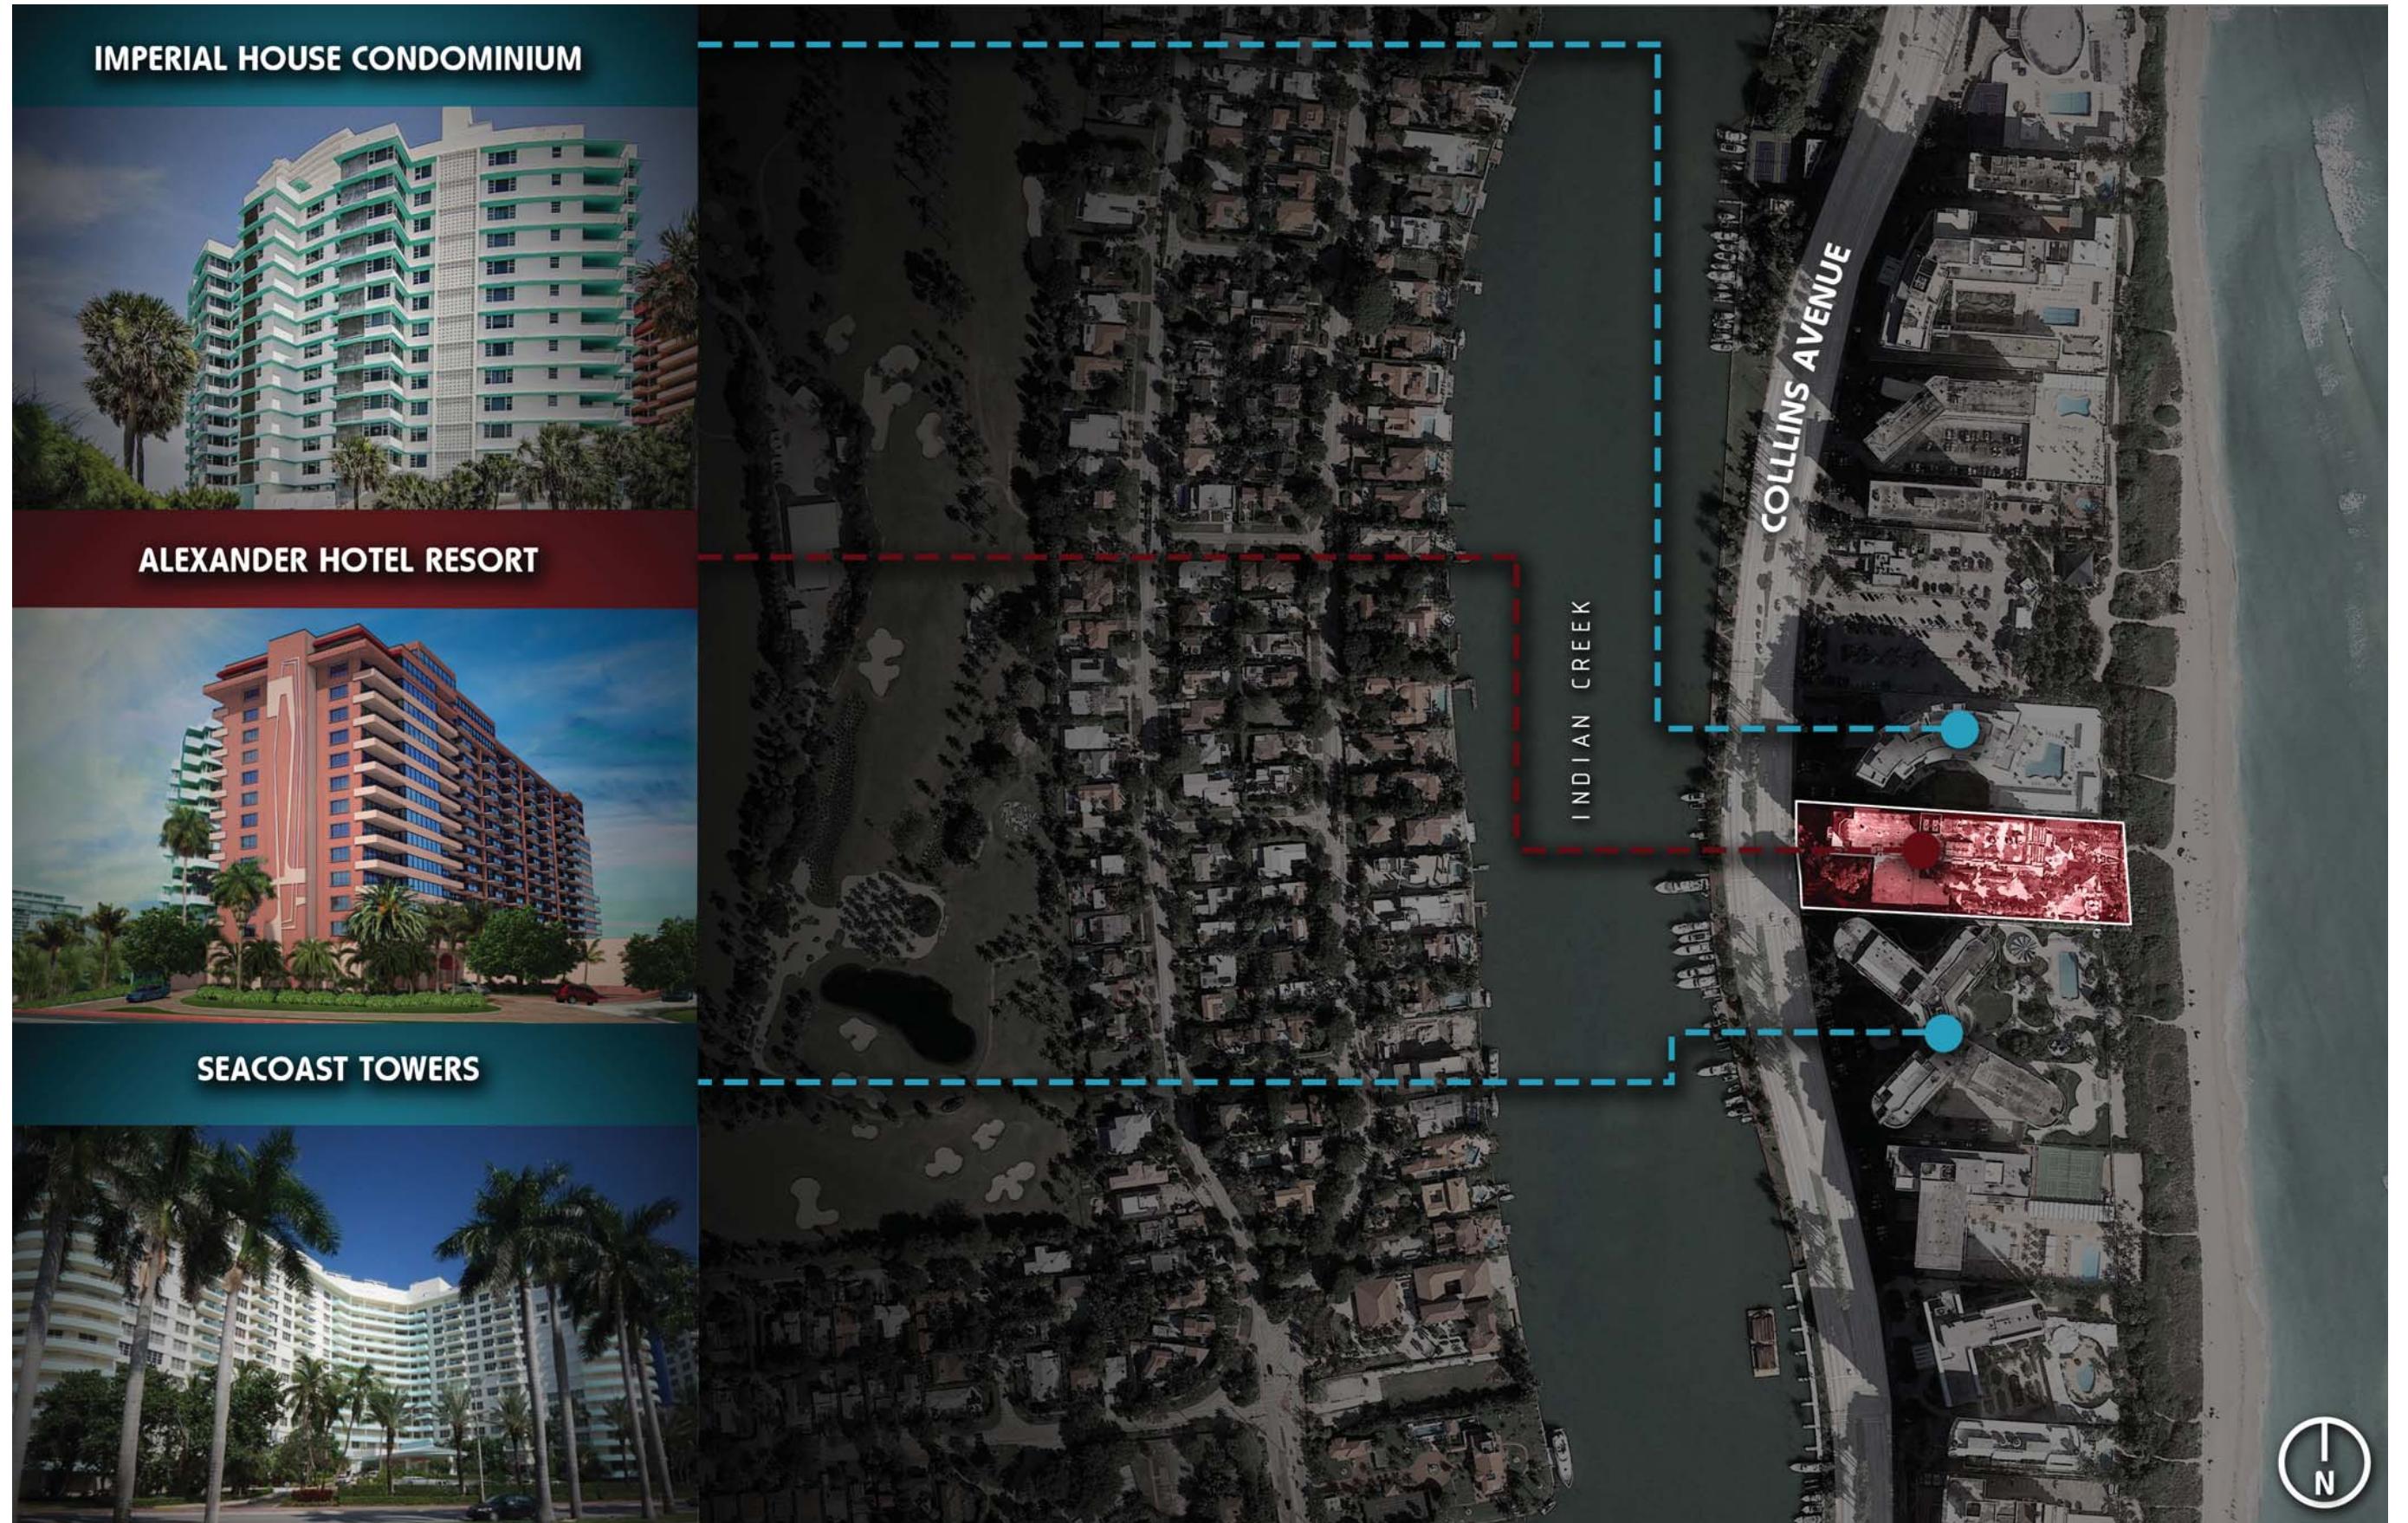




1. Imperial House Condominium




2. Seacoast Condominium



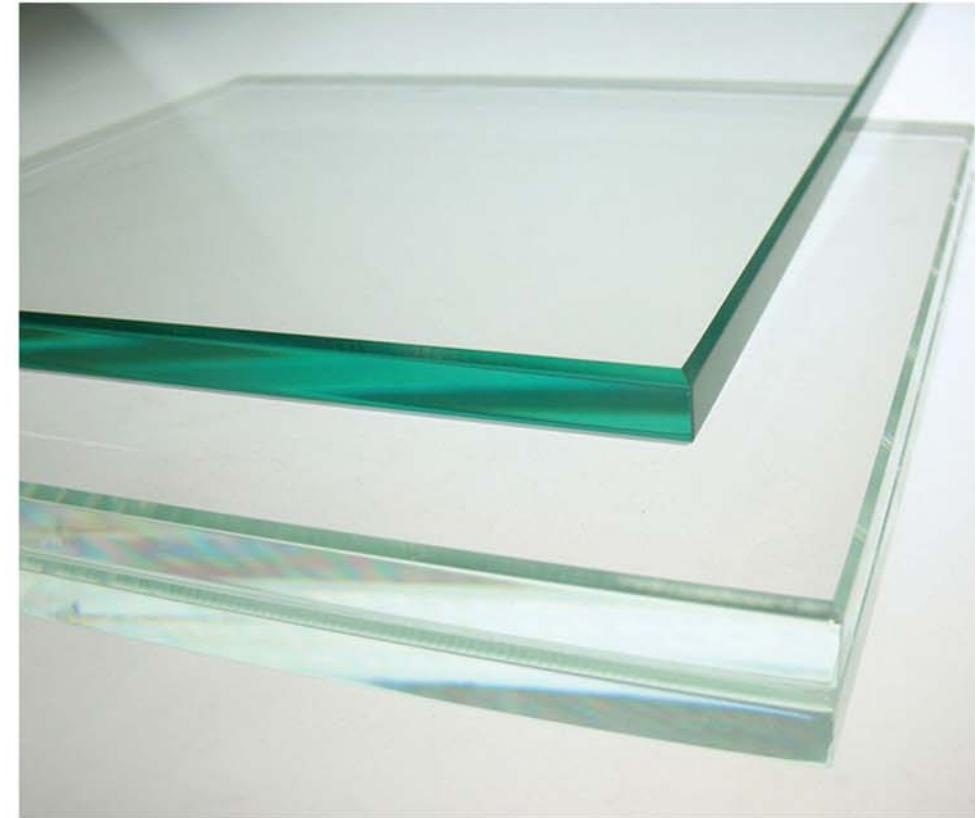

— *The* —
ALEXANDER
ALL SUITE OCEANFRONT RESORT



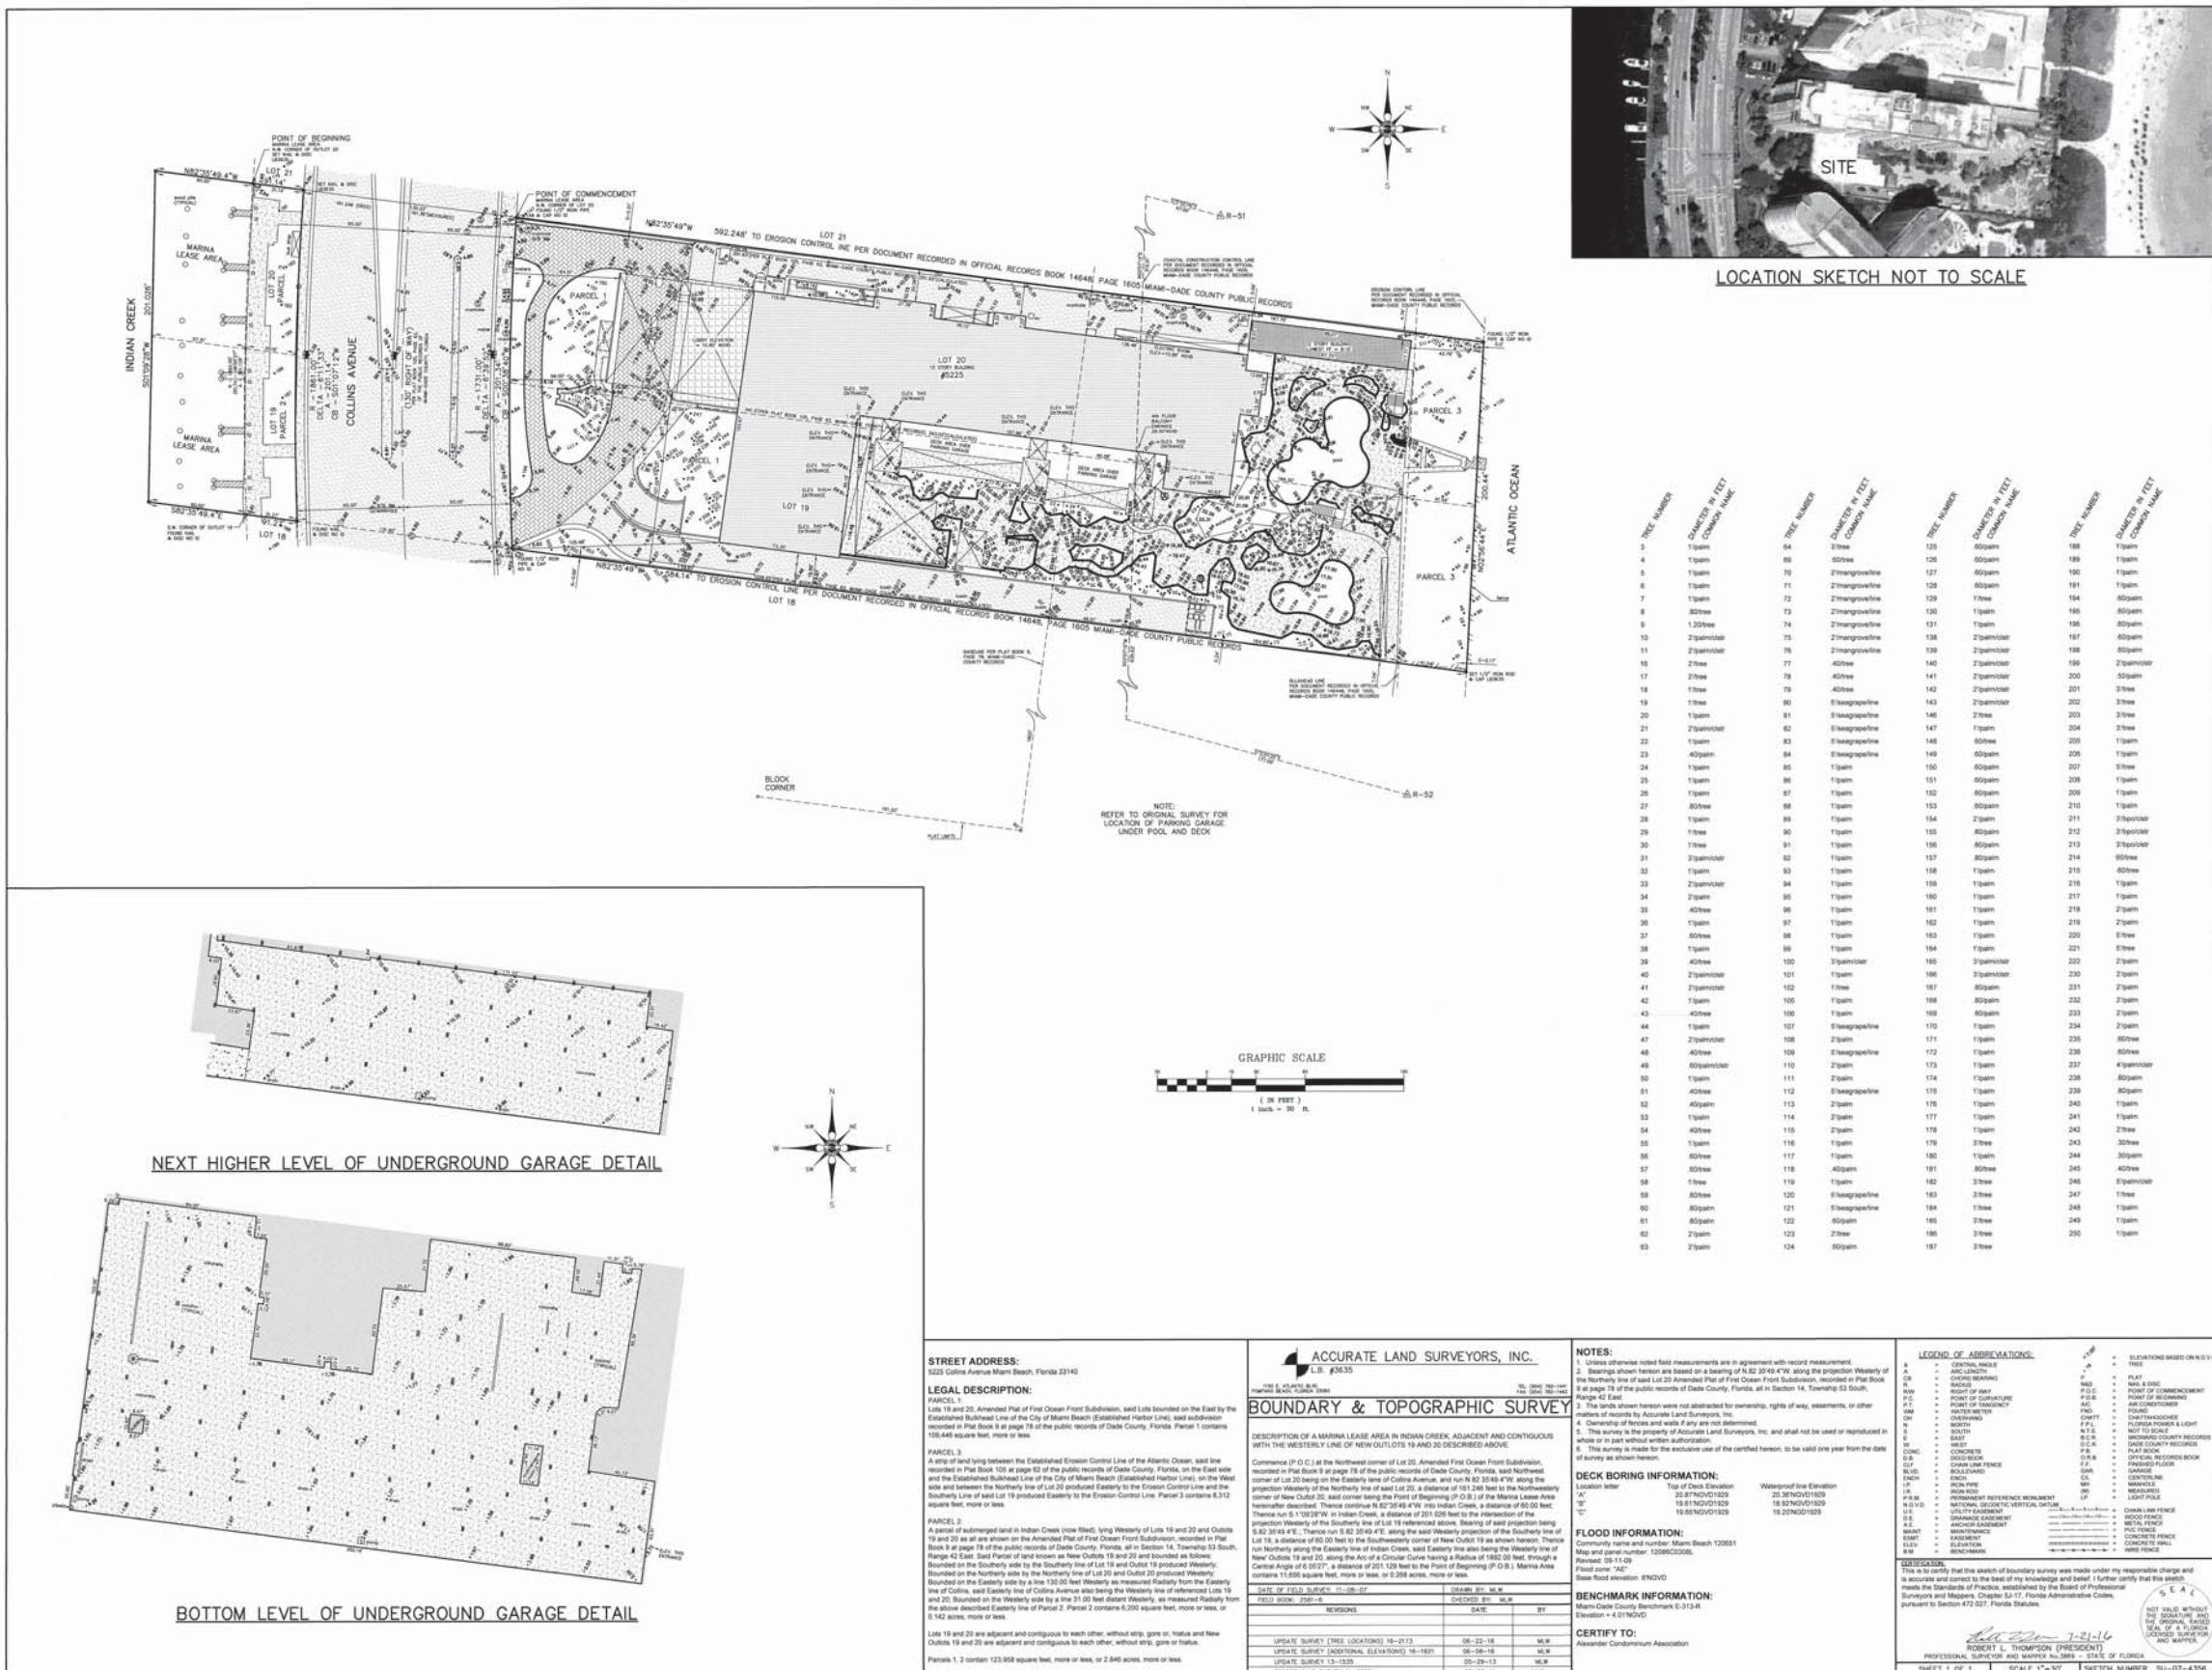


4955 SW 75th Avenue
Miami, Florida 33155
T. 786.879.8882
F. 786.350.1515


**The Alexander Hotel Resort
5225 Collins Avenue
Miami Beach, Florida**


SURVEY 6

Scheme 2
15222
08/23/16

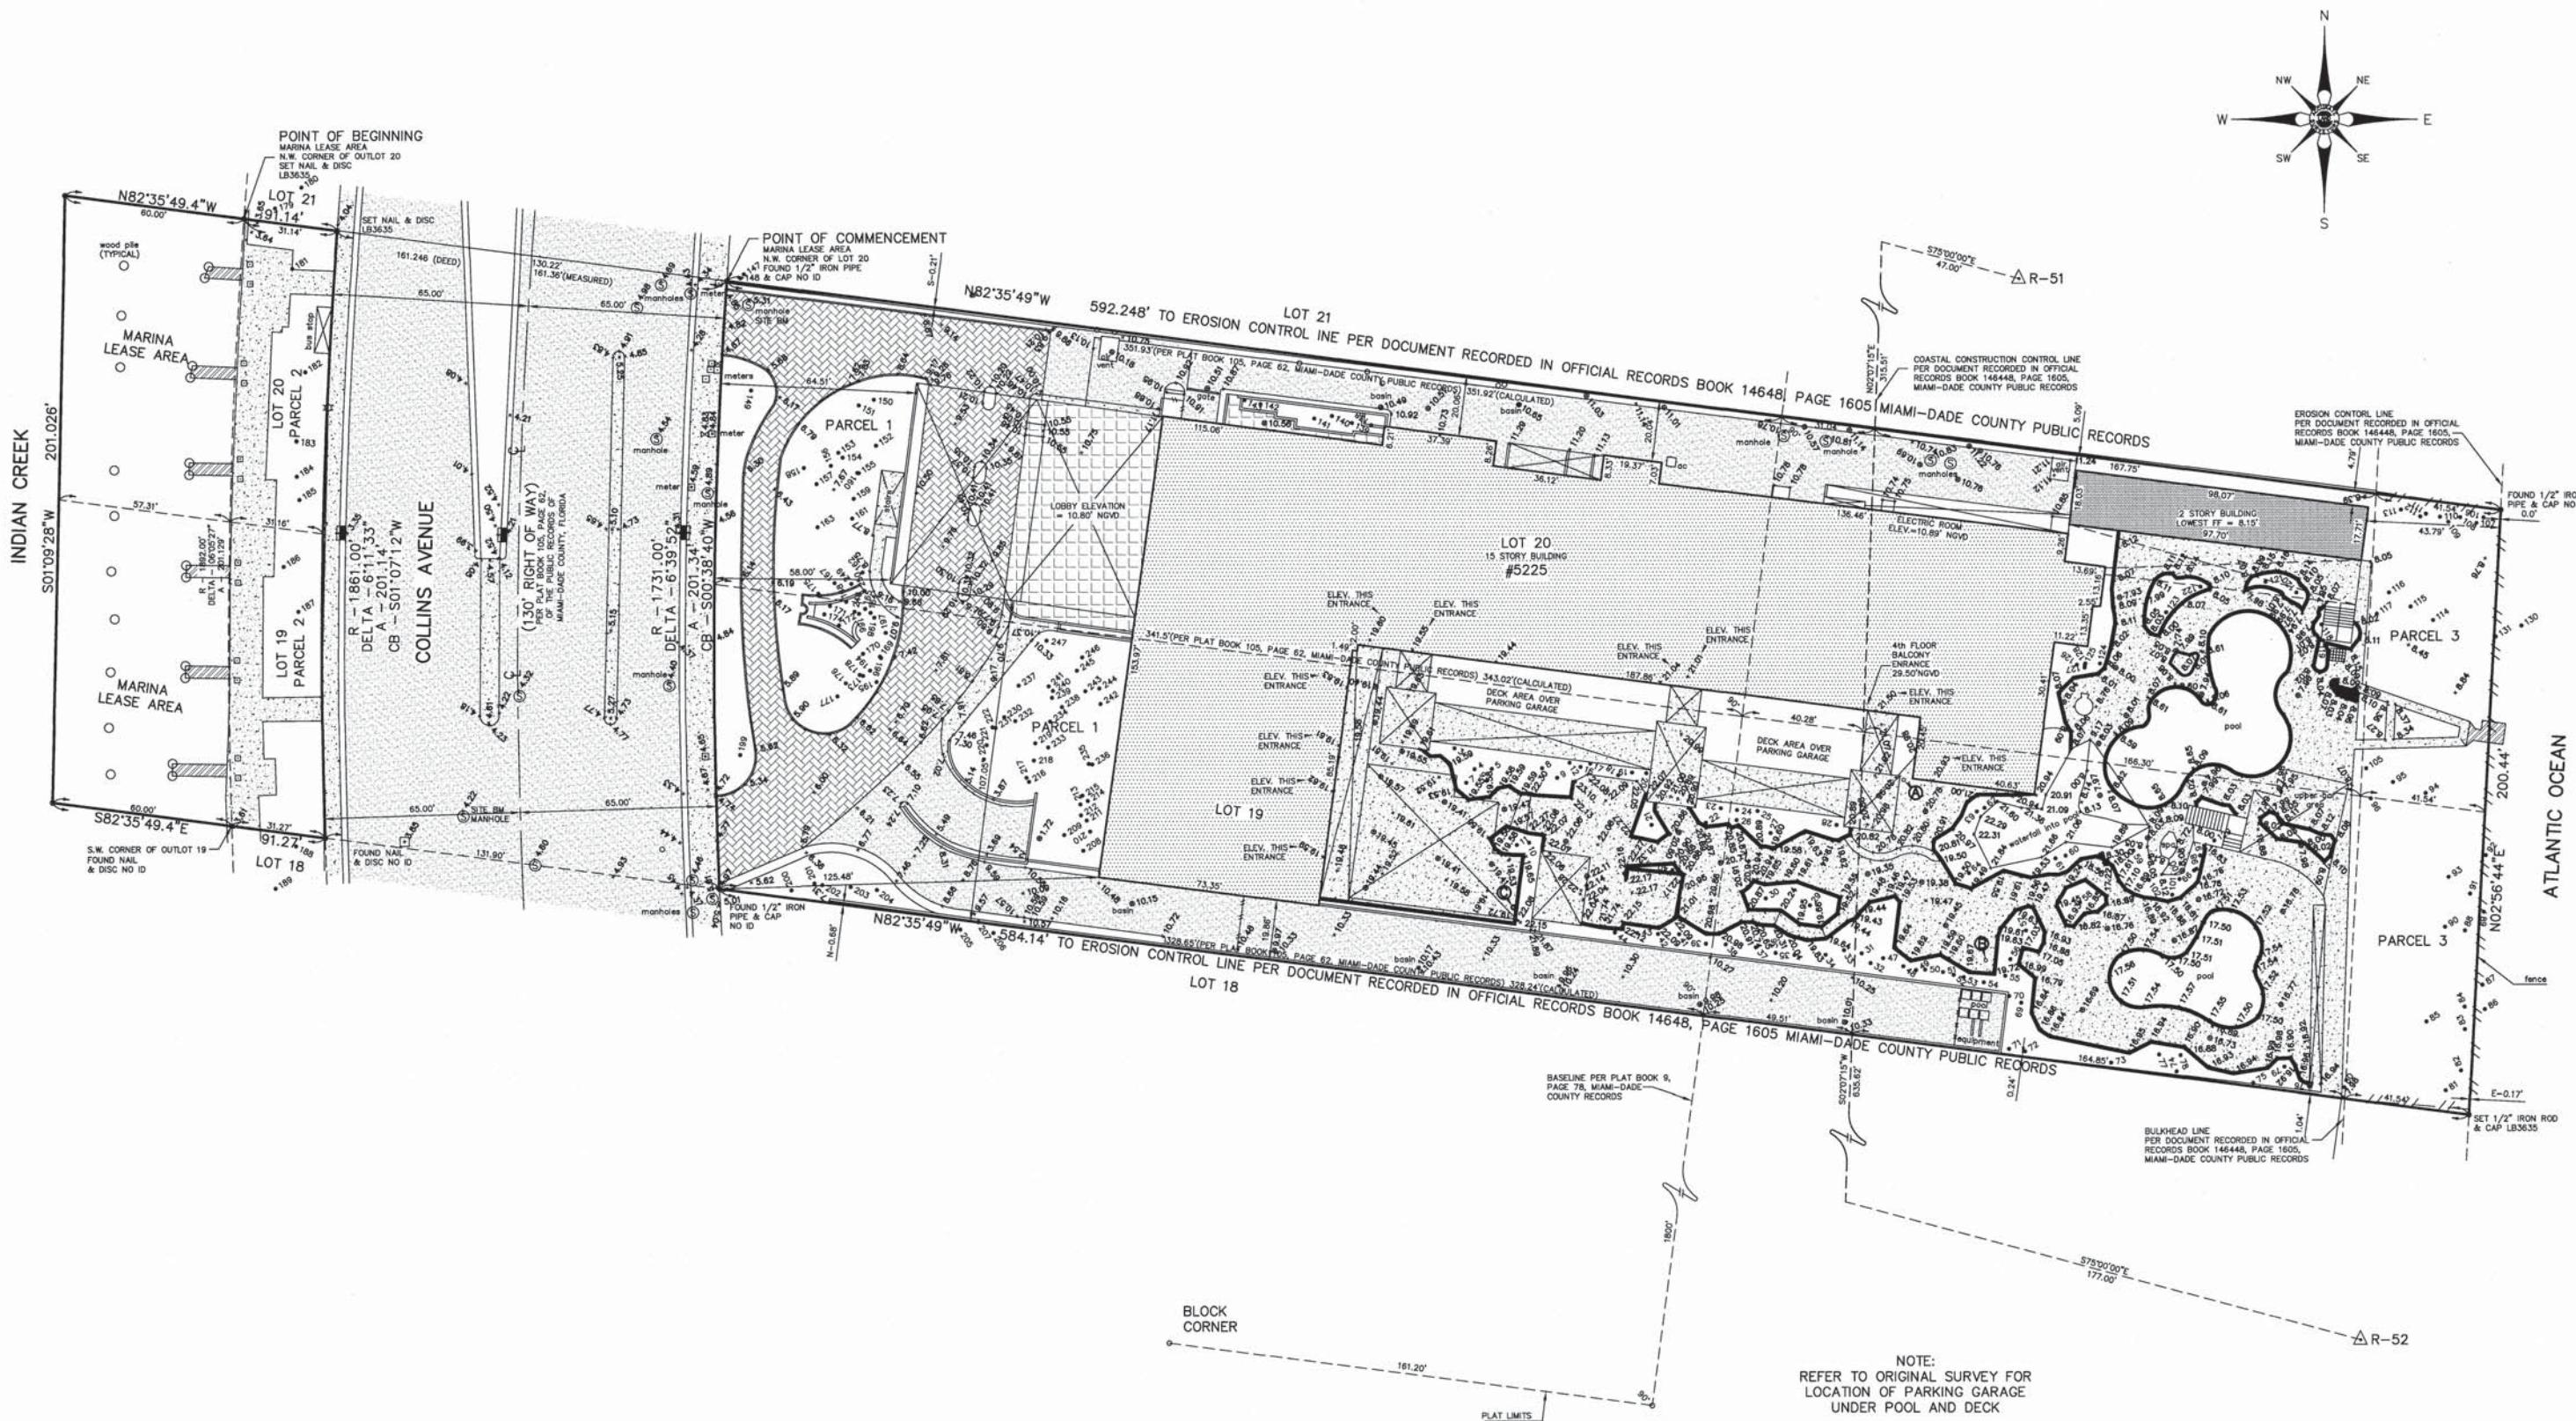


RM-3 ZONING MORRIS LAPIDUS/MID-20TH CENTURY HISTORIC DISTRICT

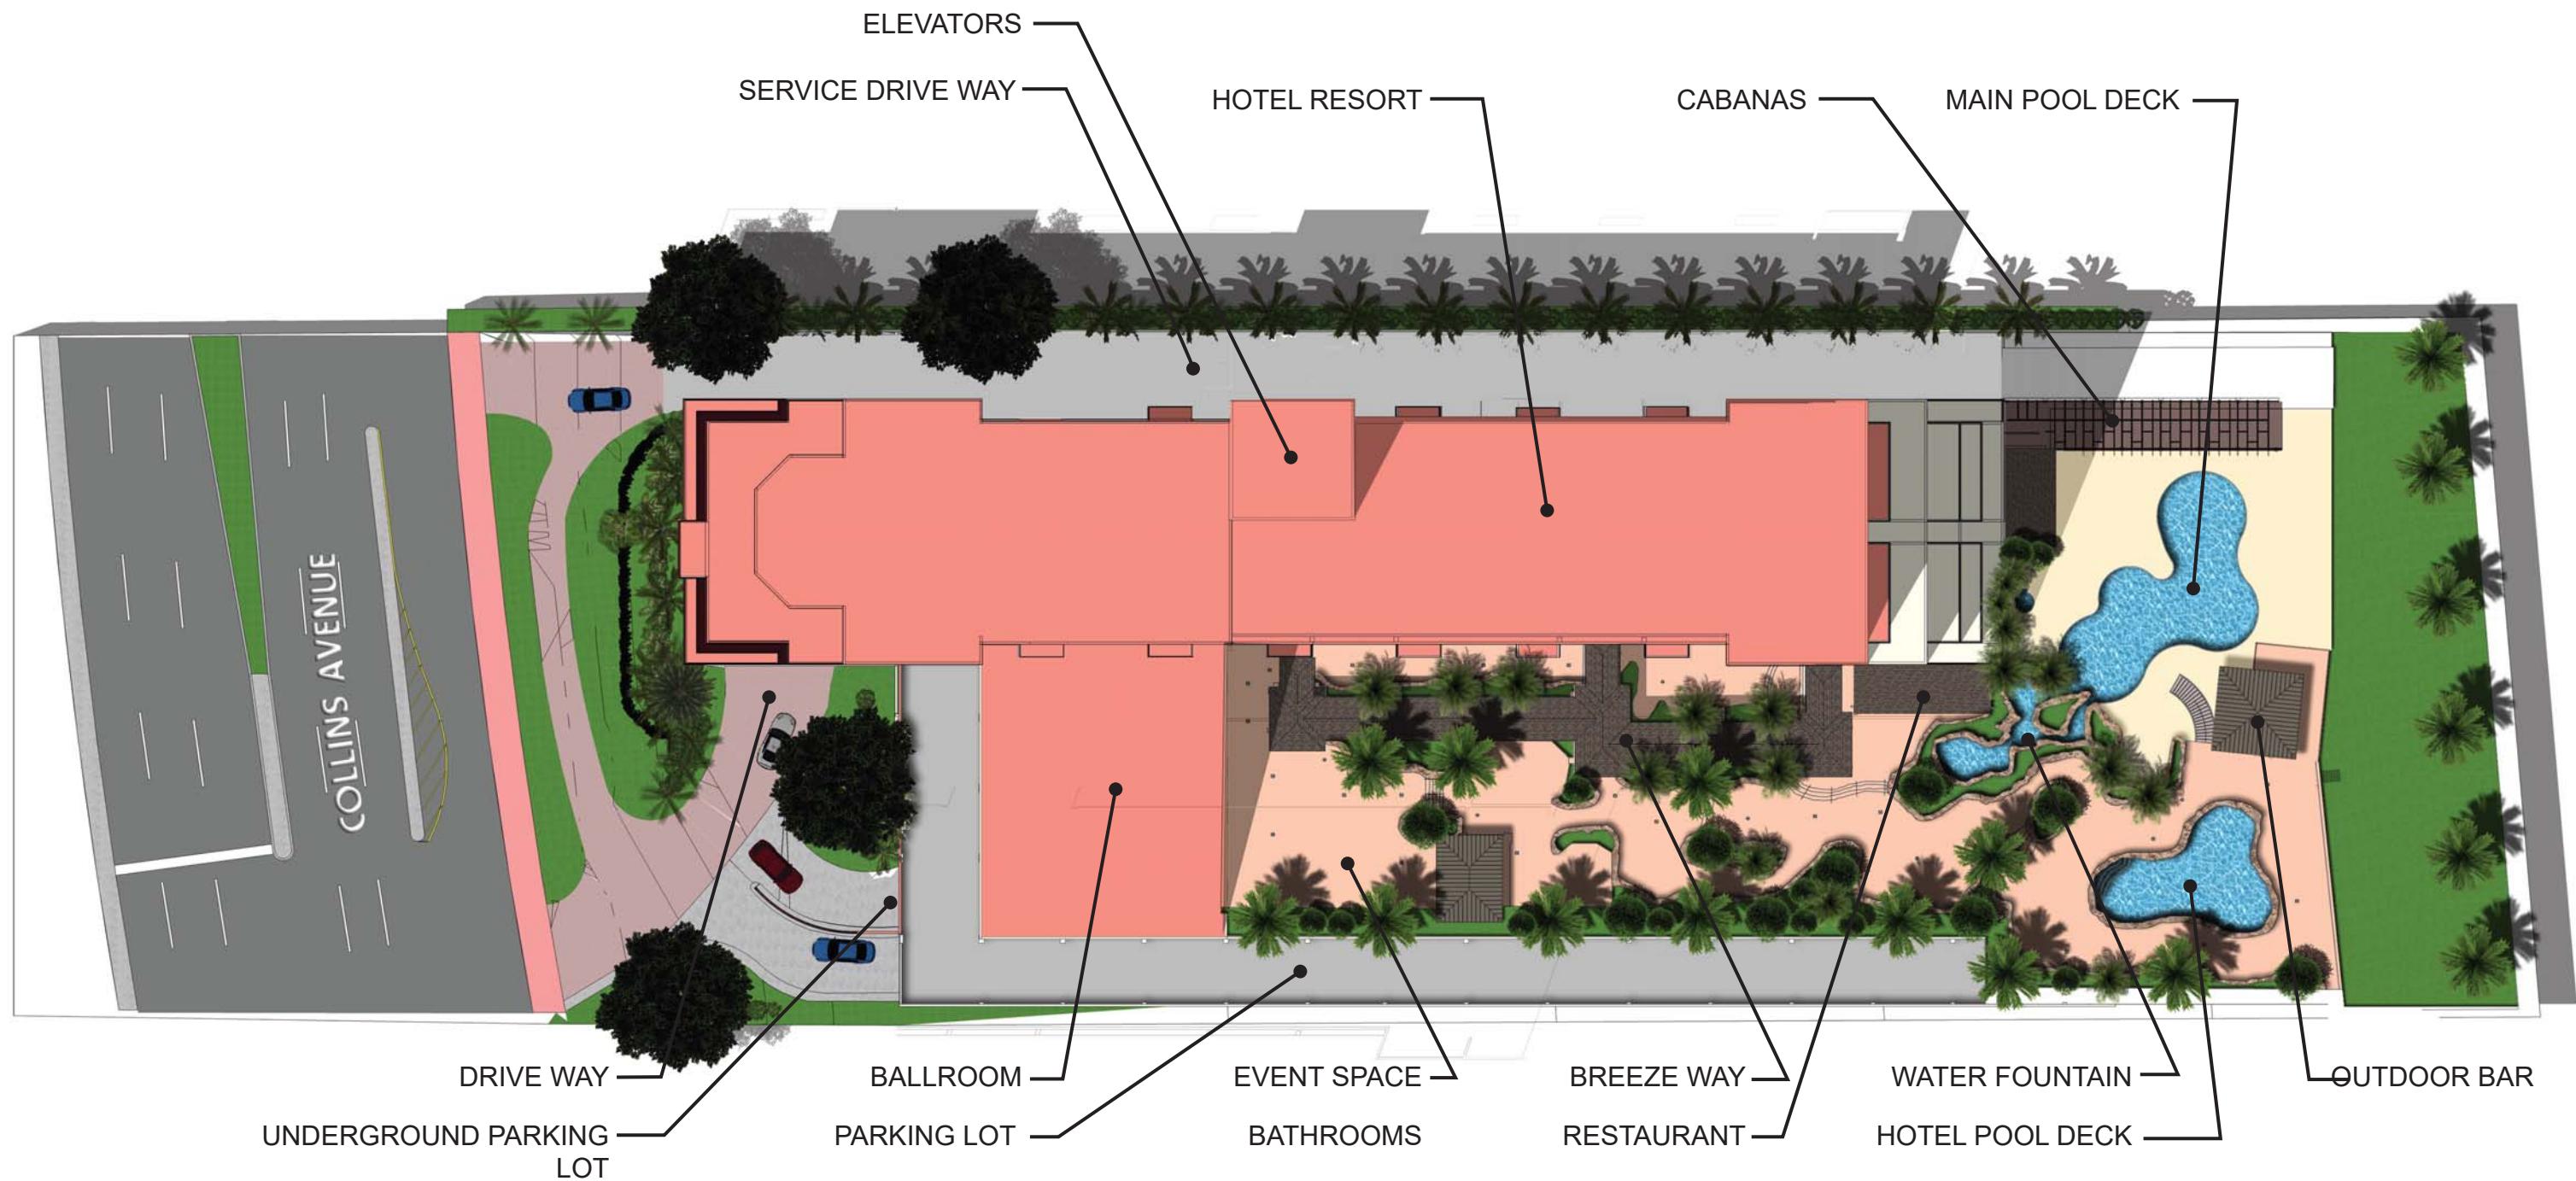


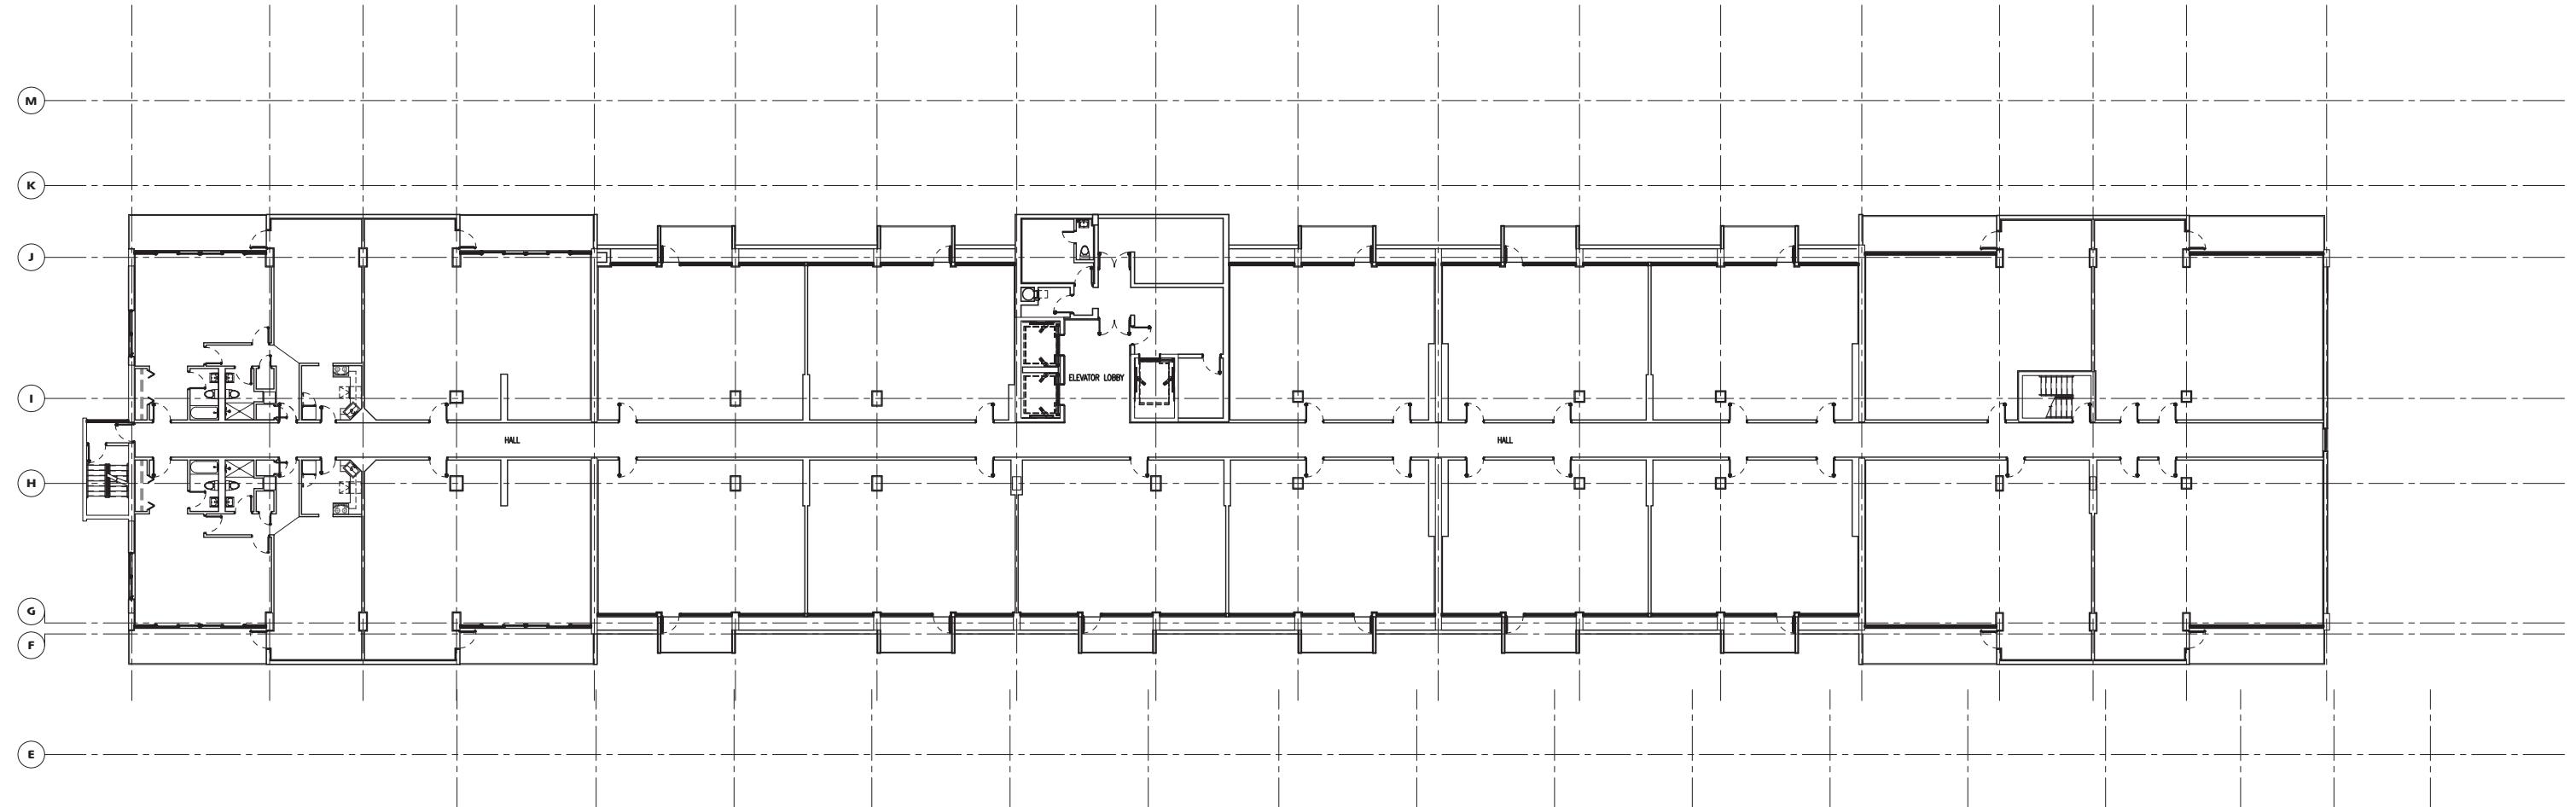

Typical Floor Plan - 3rd to 10th Existing Level

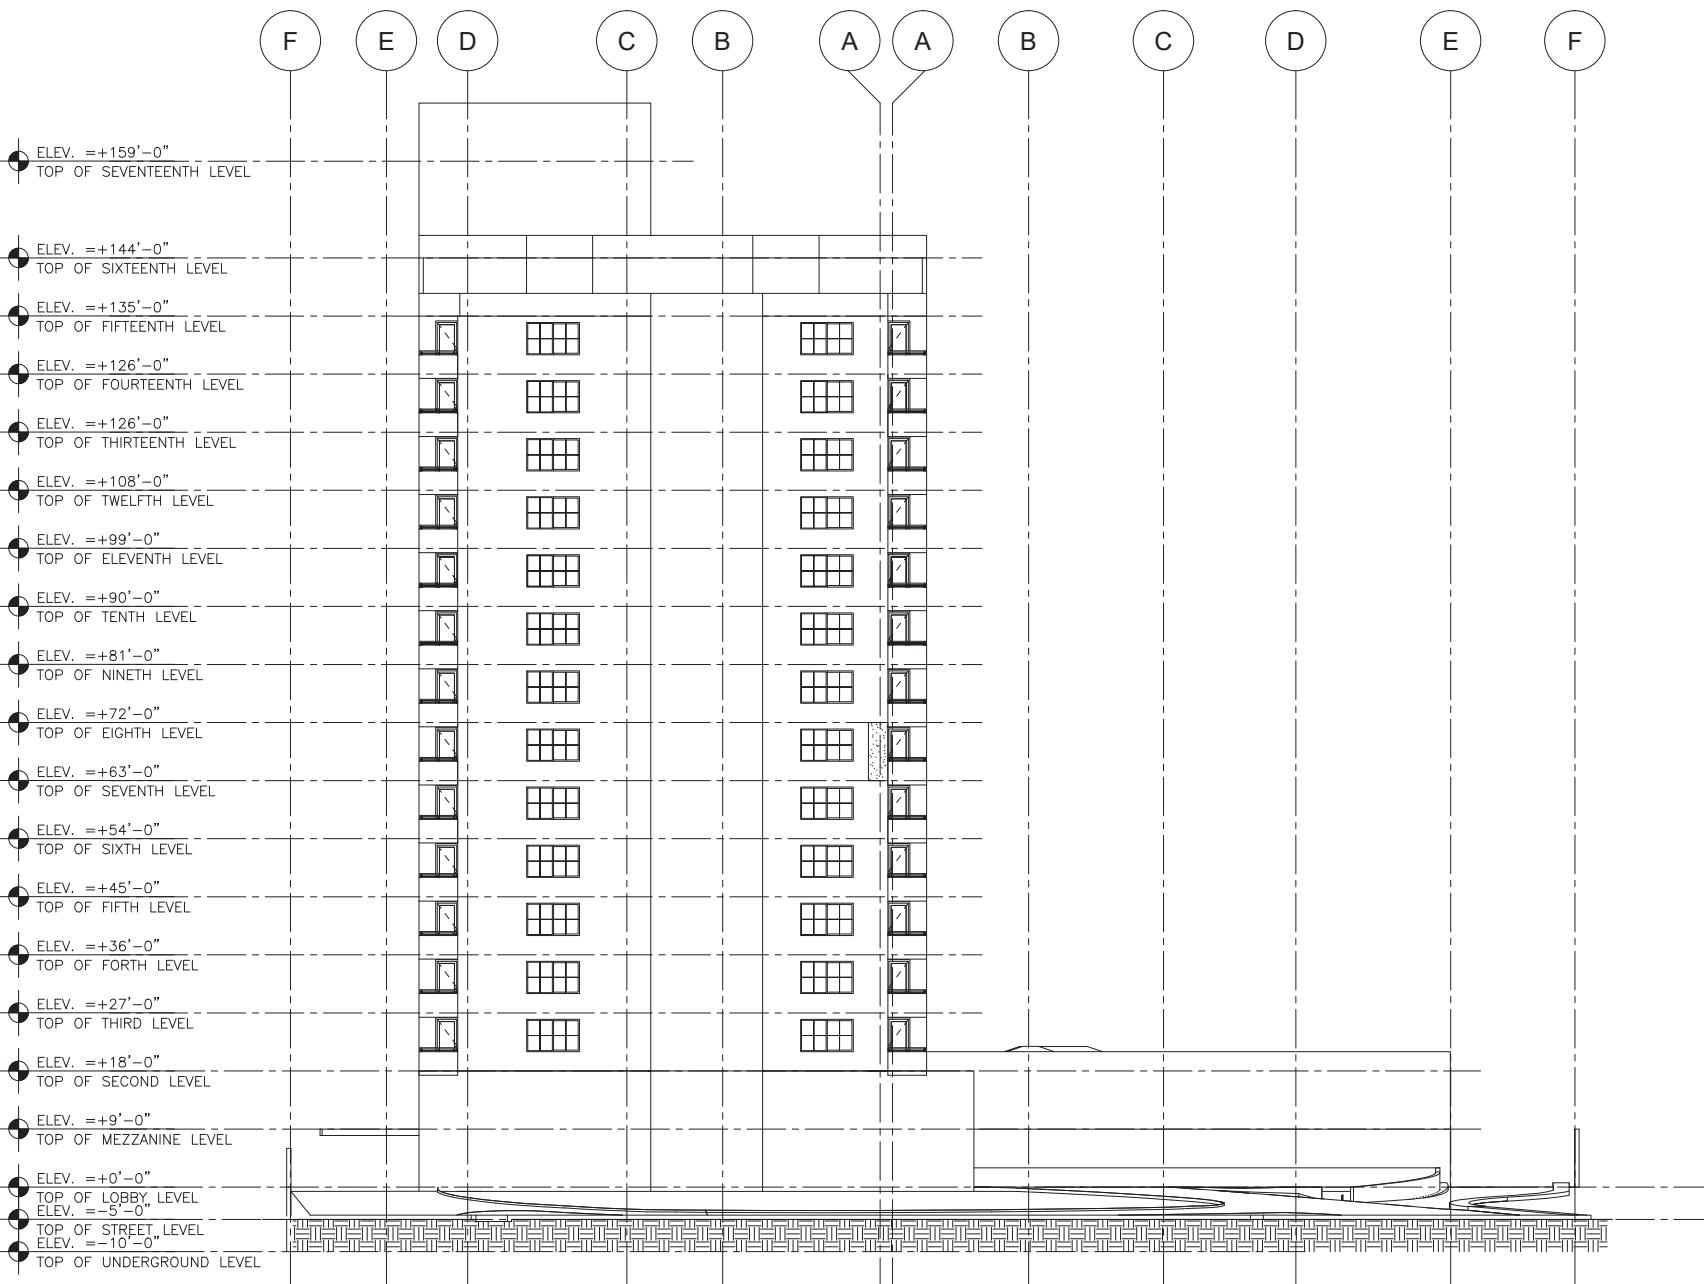


Existing Front Elevation (West)

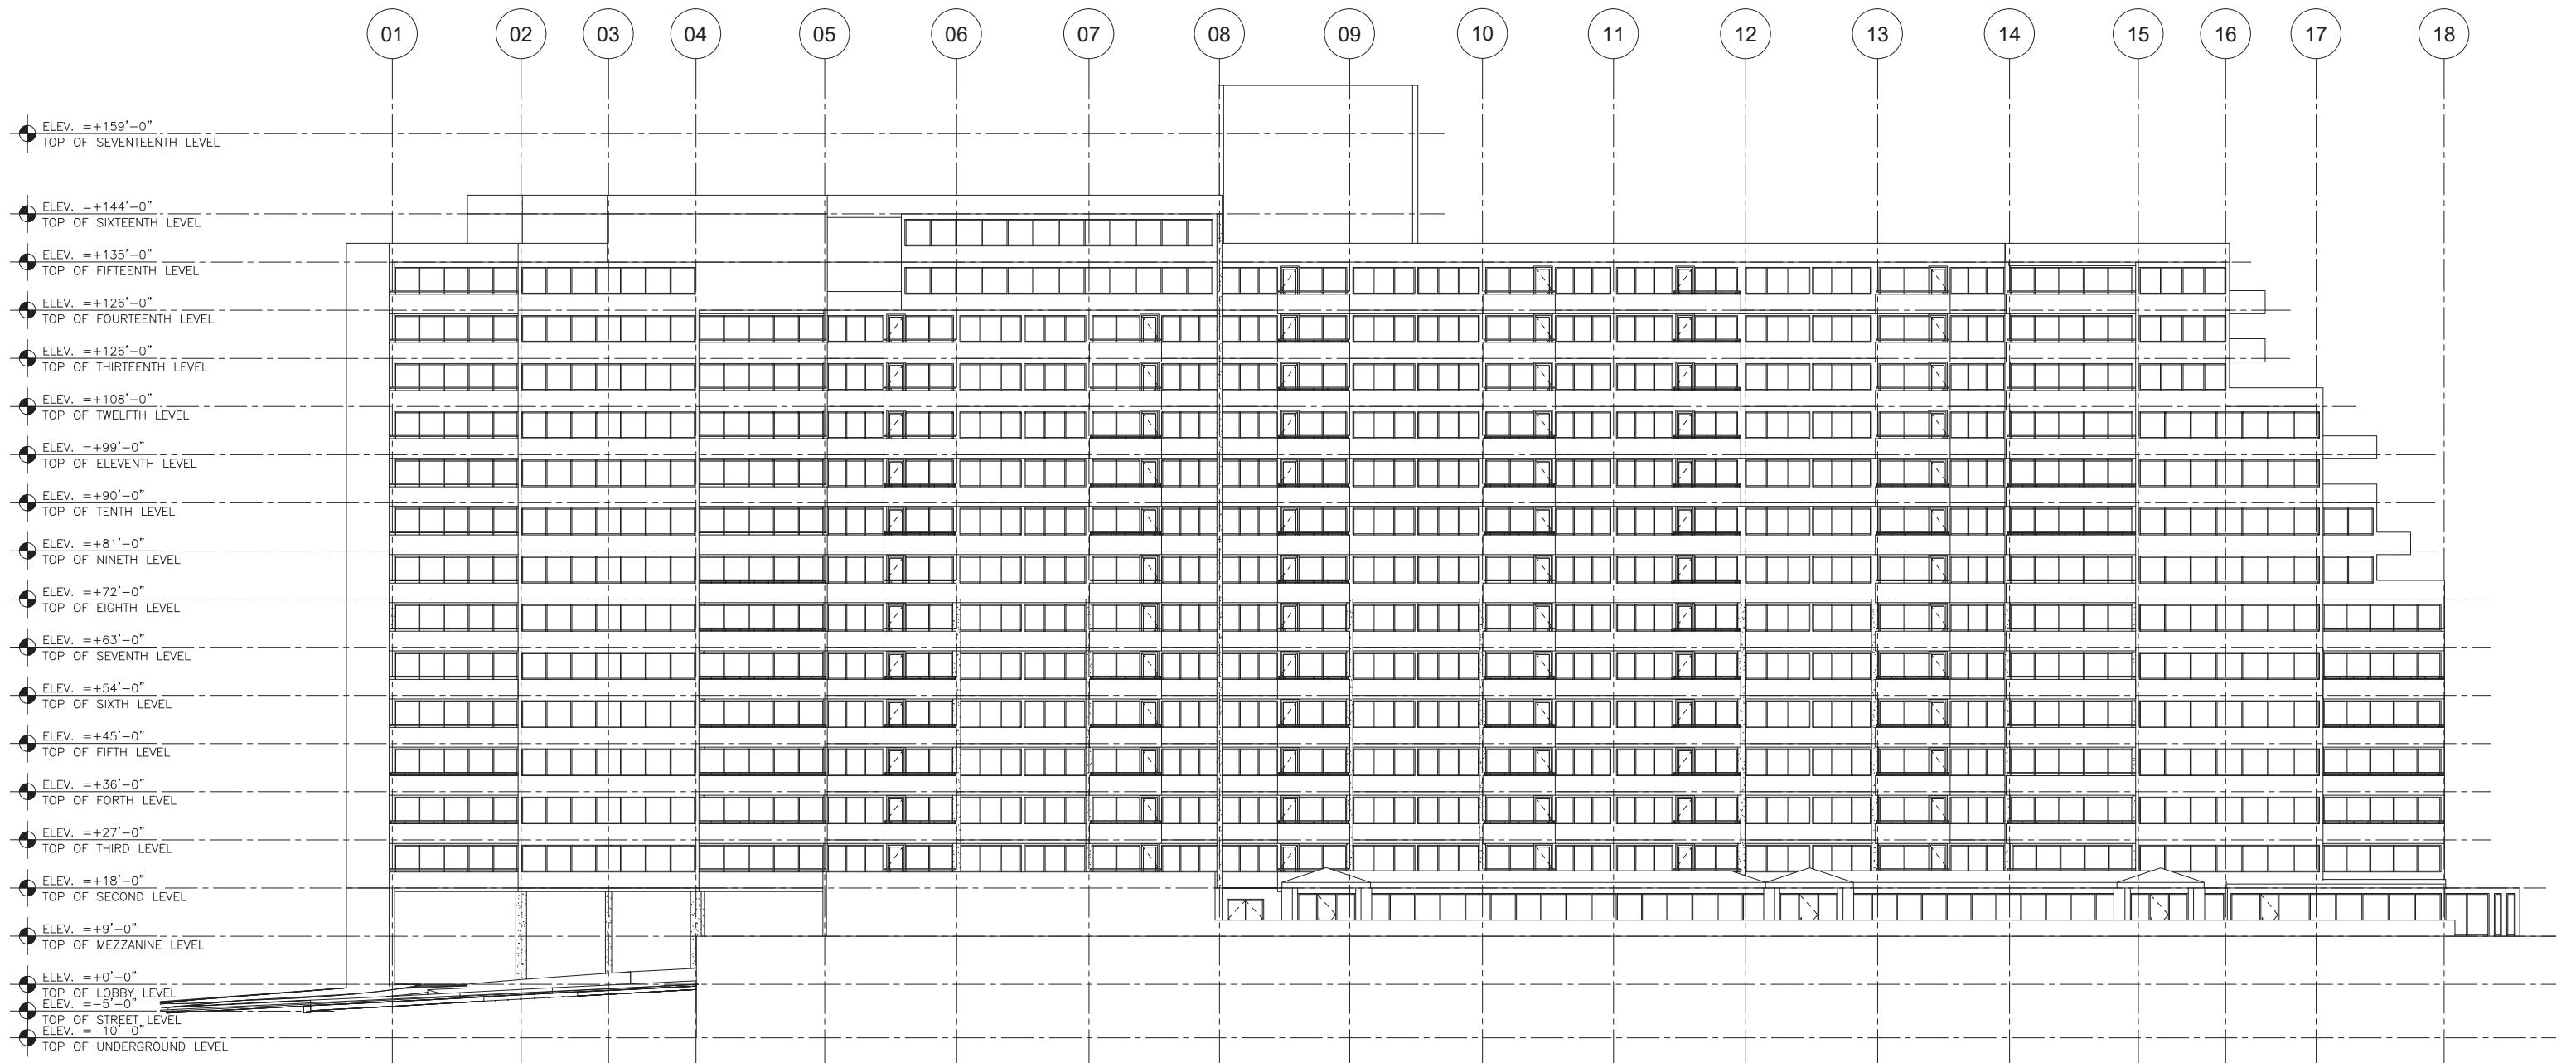


Existing Side Elevation (South)




Existing Rear Elevation (East)

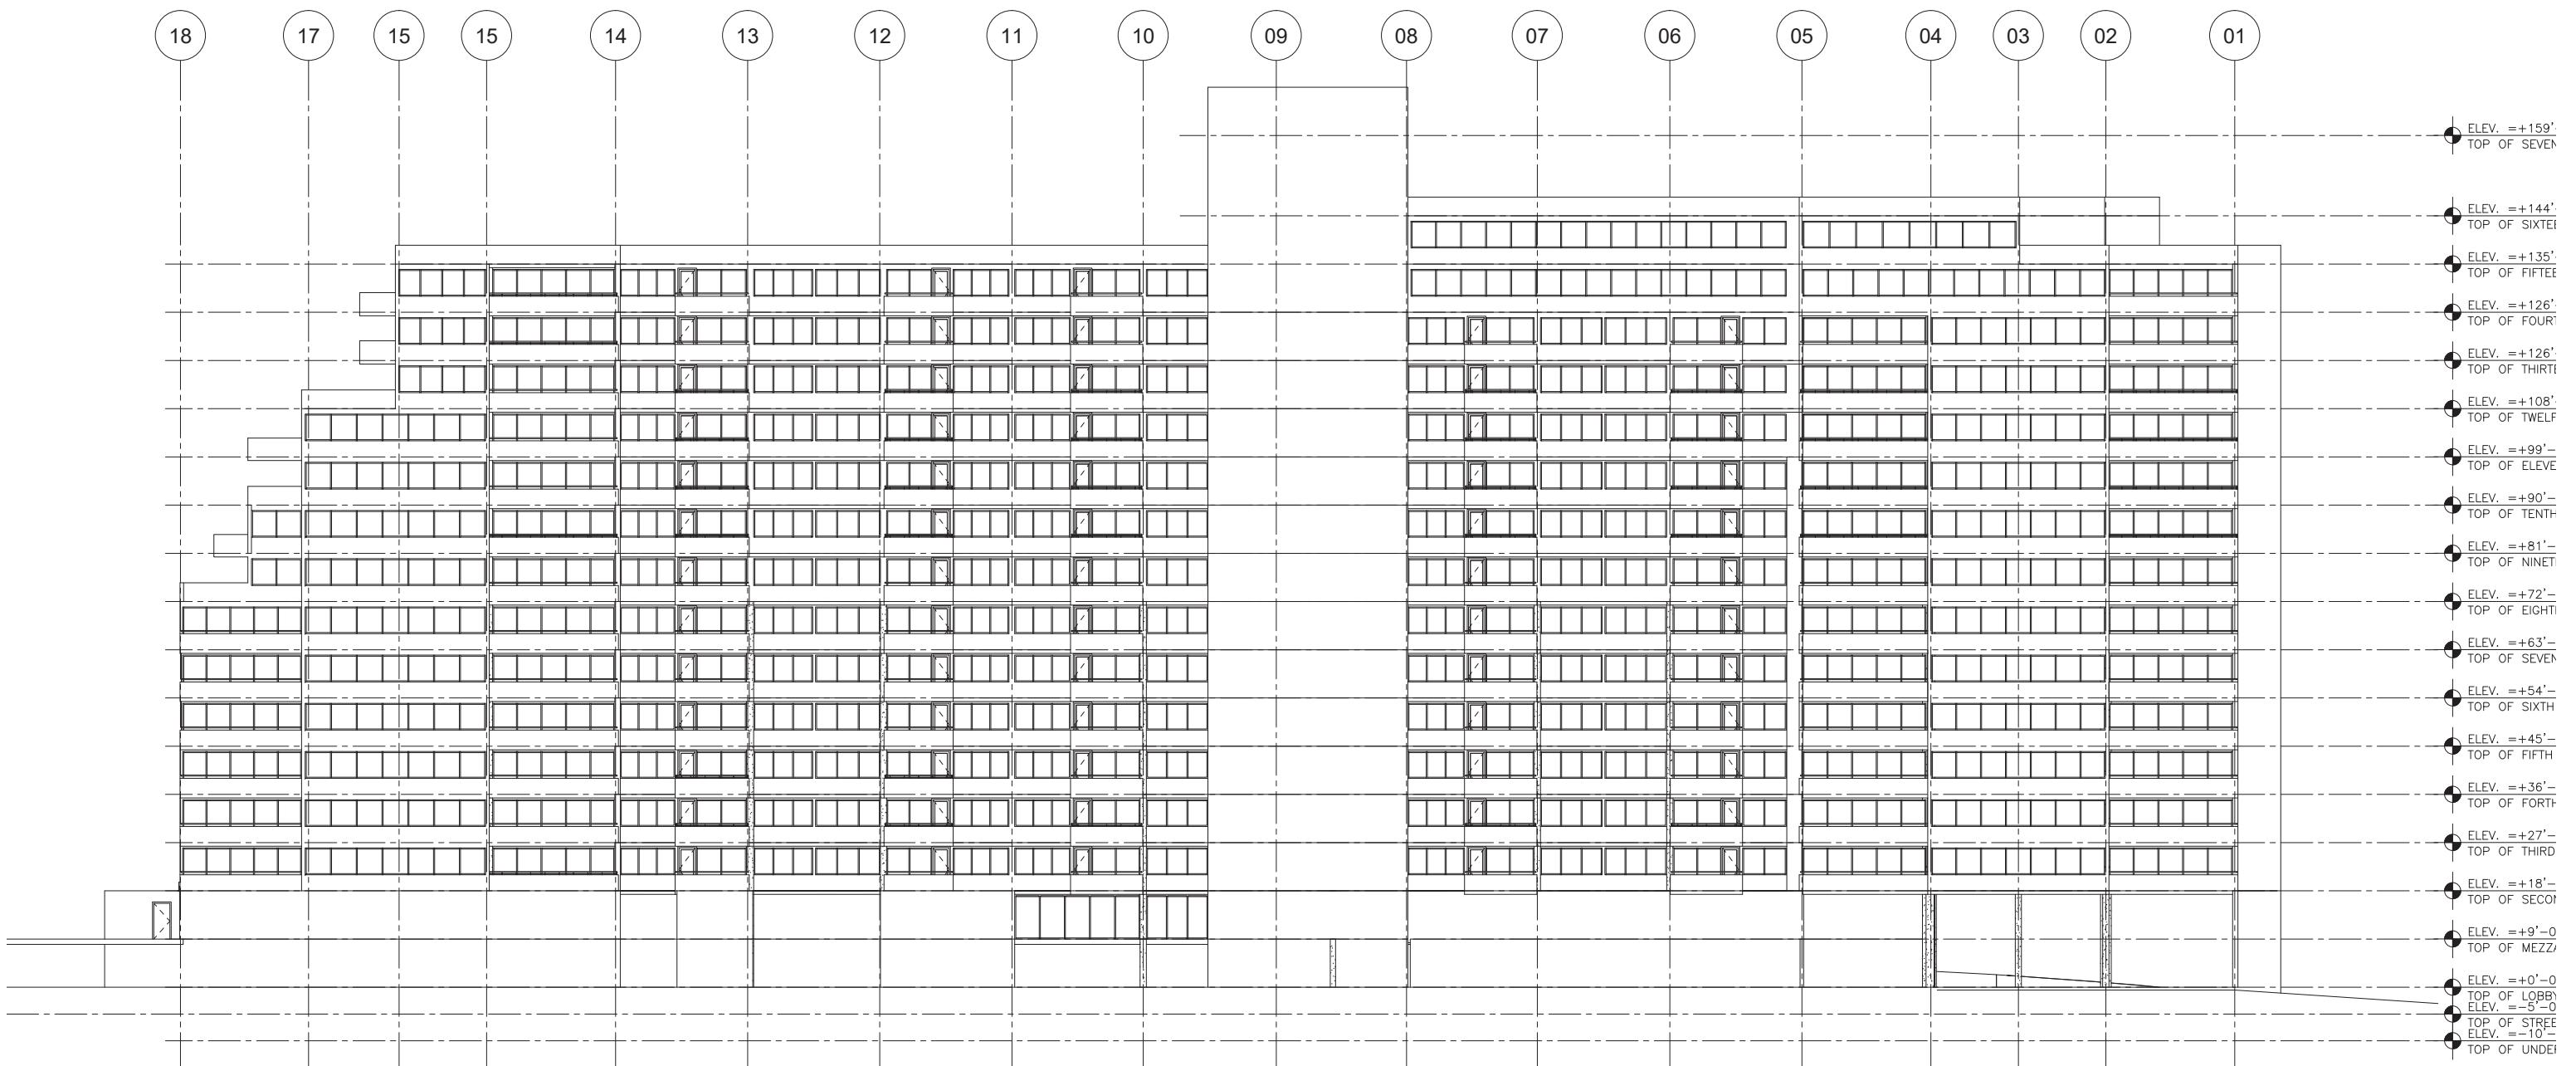


Existing Side Elevation (North)

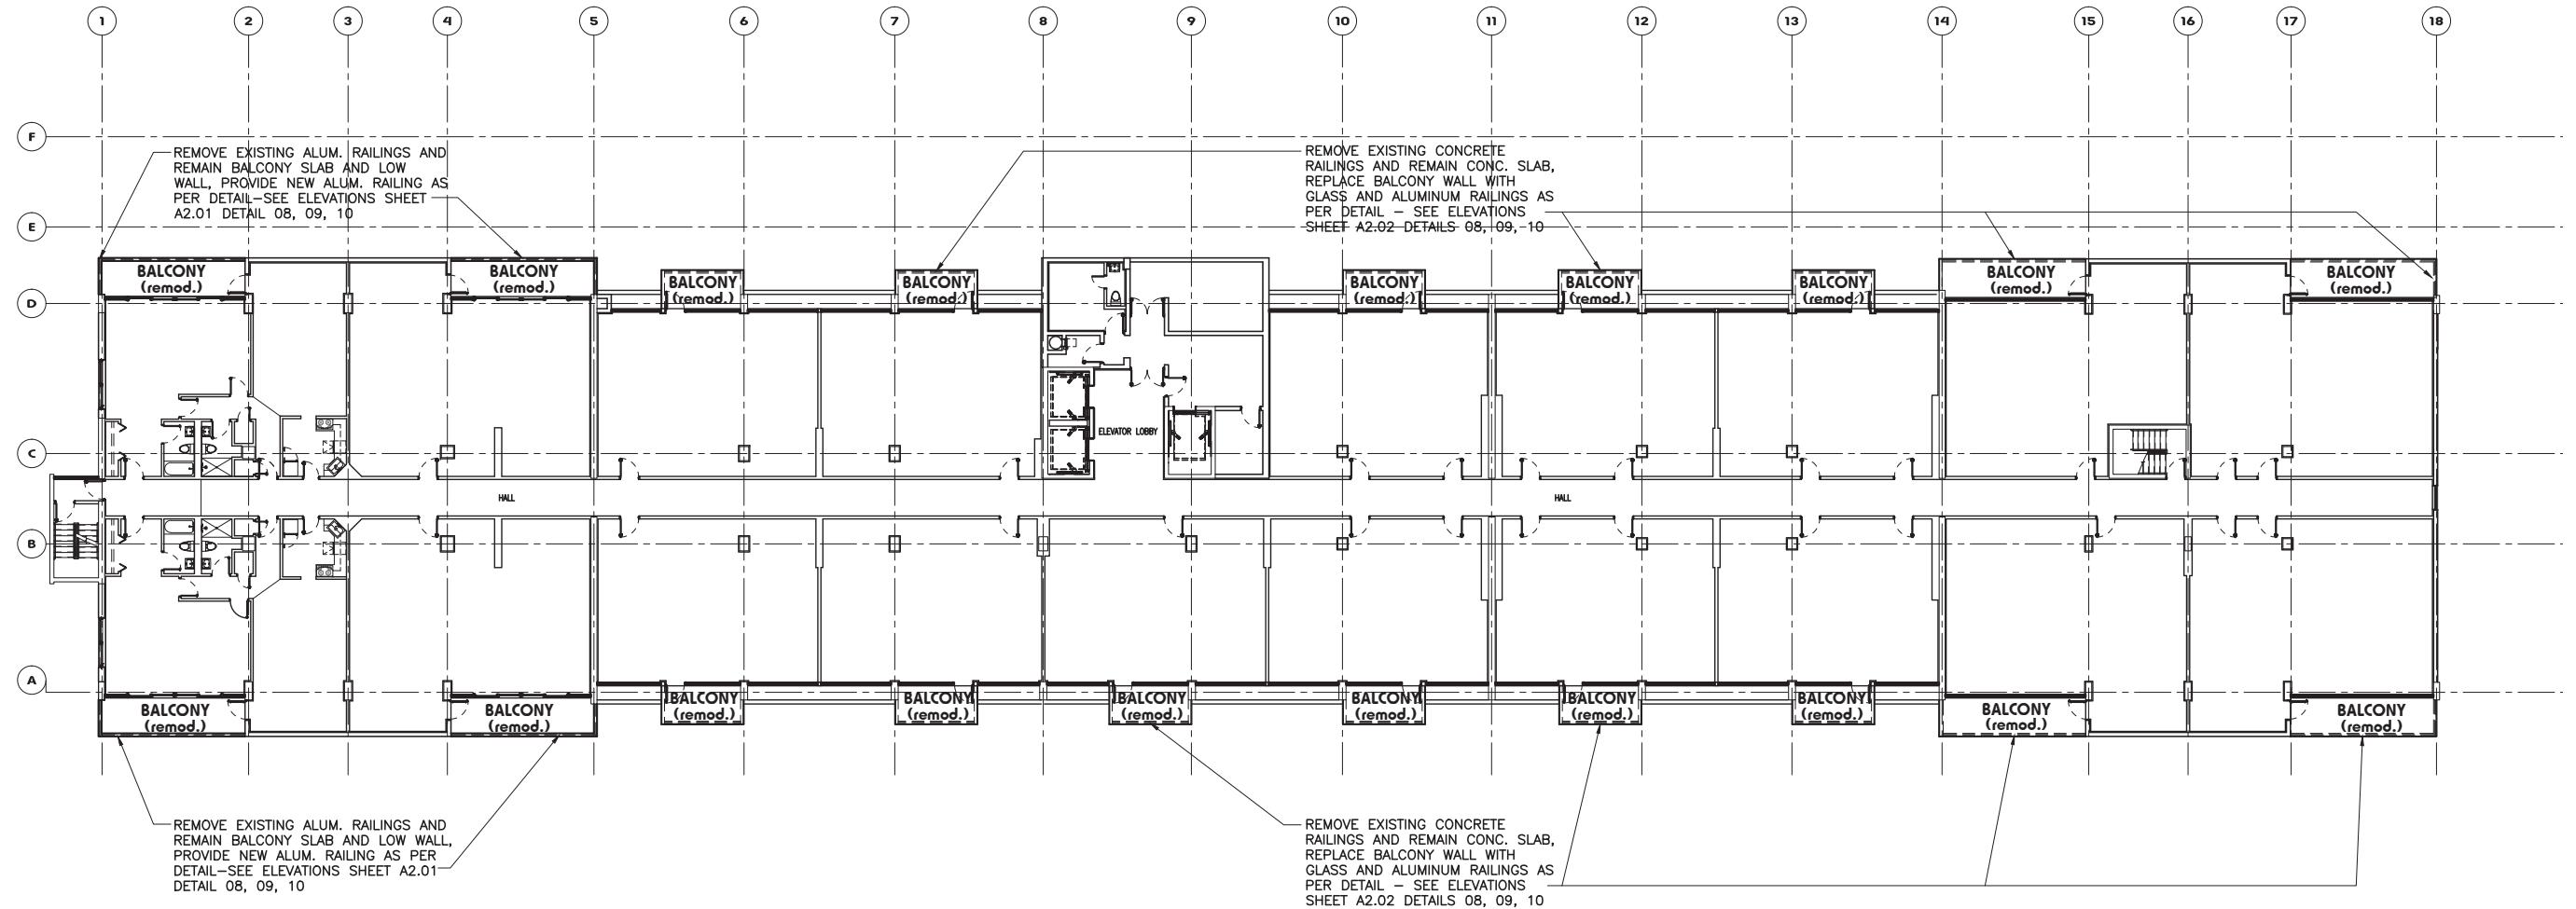


Typical Demolition Floor Plan - 3rd to 10th Level

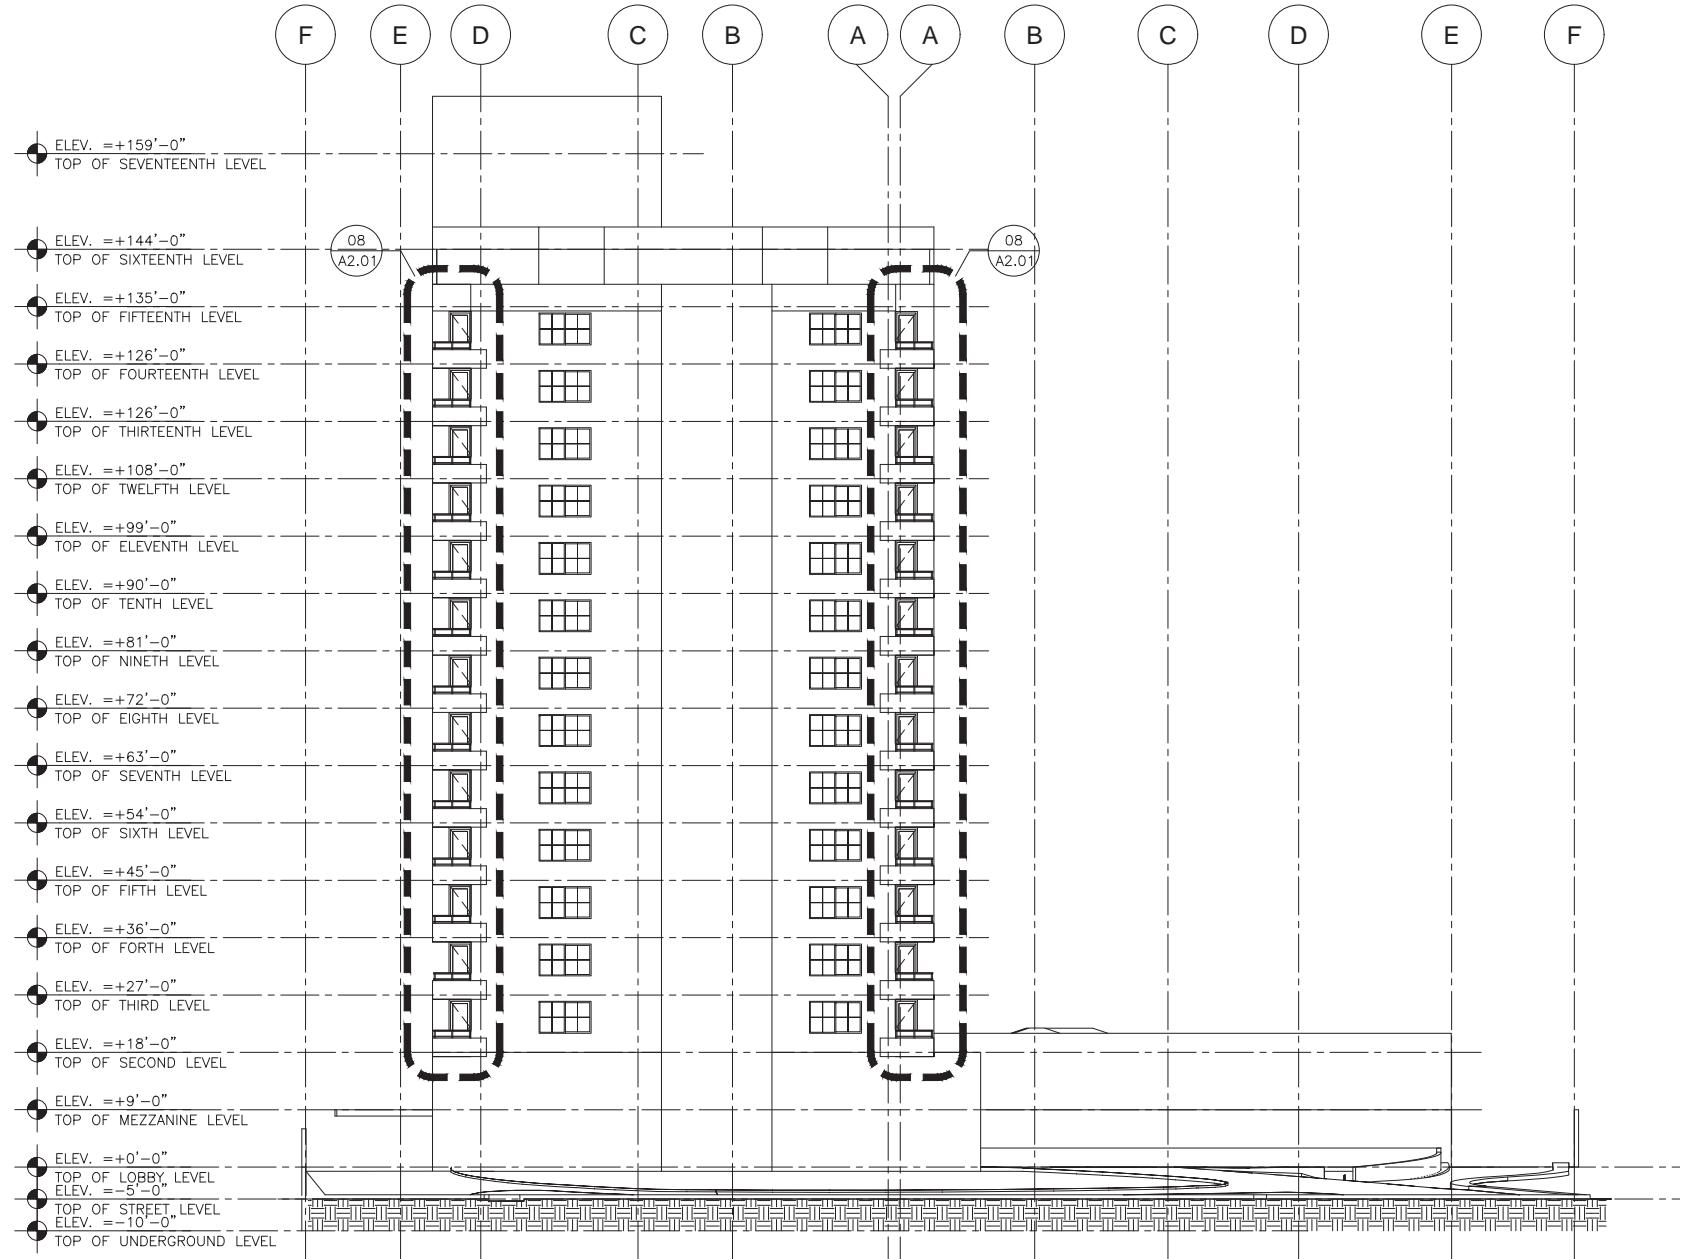

New Front Elevation (West)

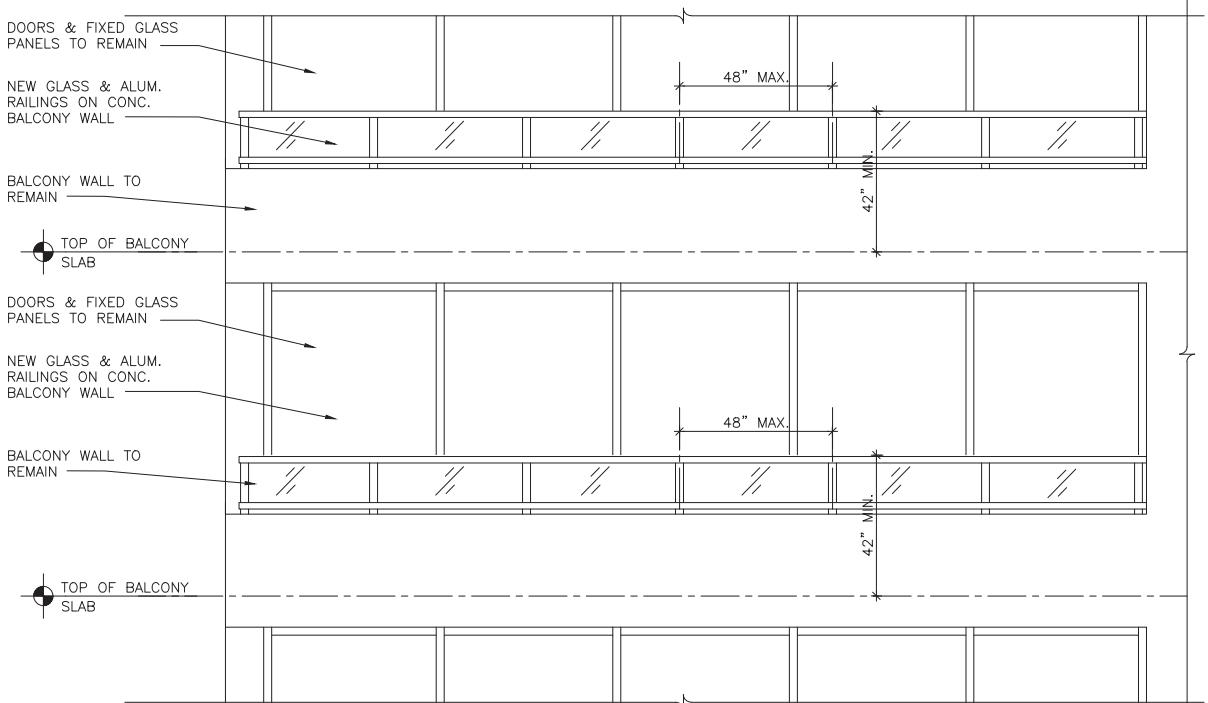

**08 Typical Enlarge Elevation
Balcony Railing Restoration**

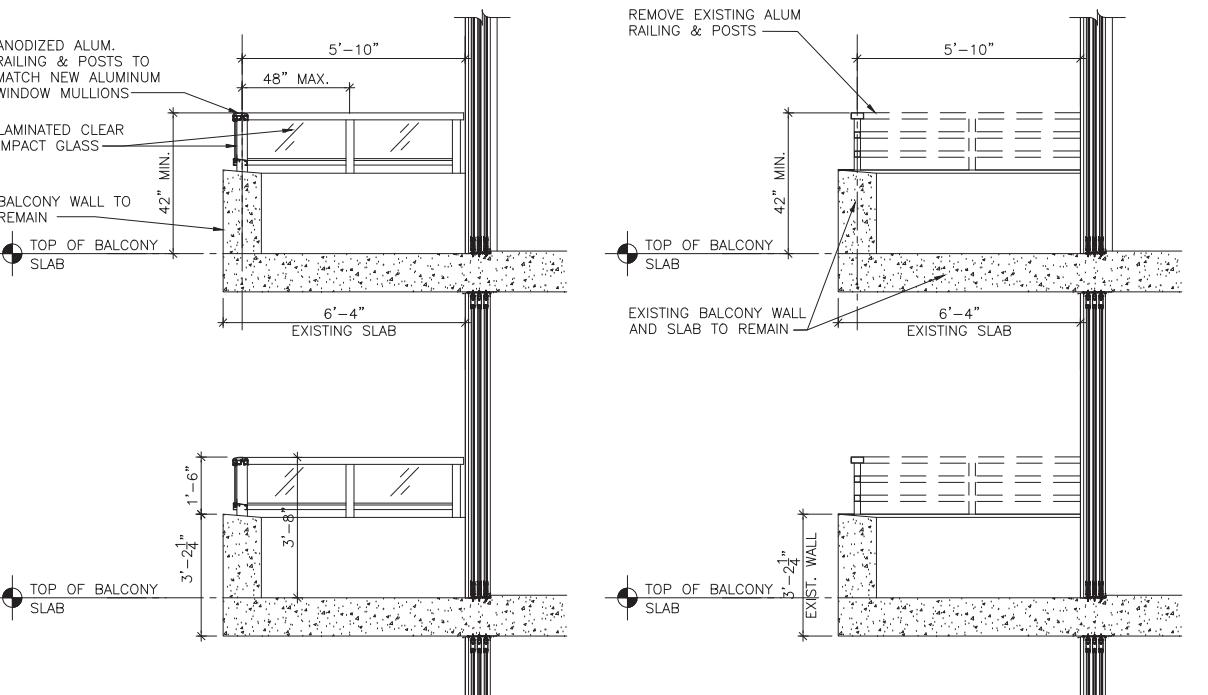


**09 Typical Section Balcony
Railing Restoration**


SCALE: 3/8"=1'-0"

**10 Typical Section Balcony
Railing Demolition**

SCALE: 3/8"=1'-0"

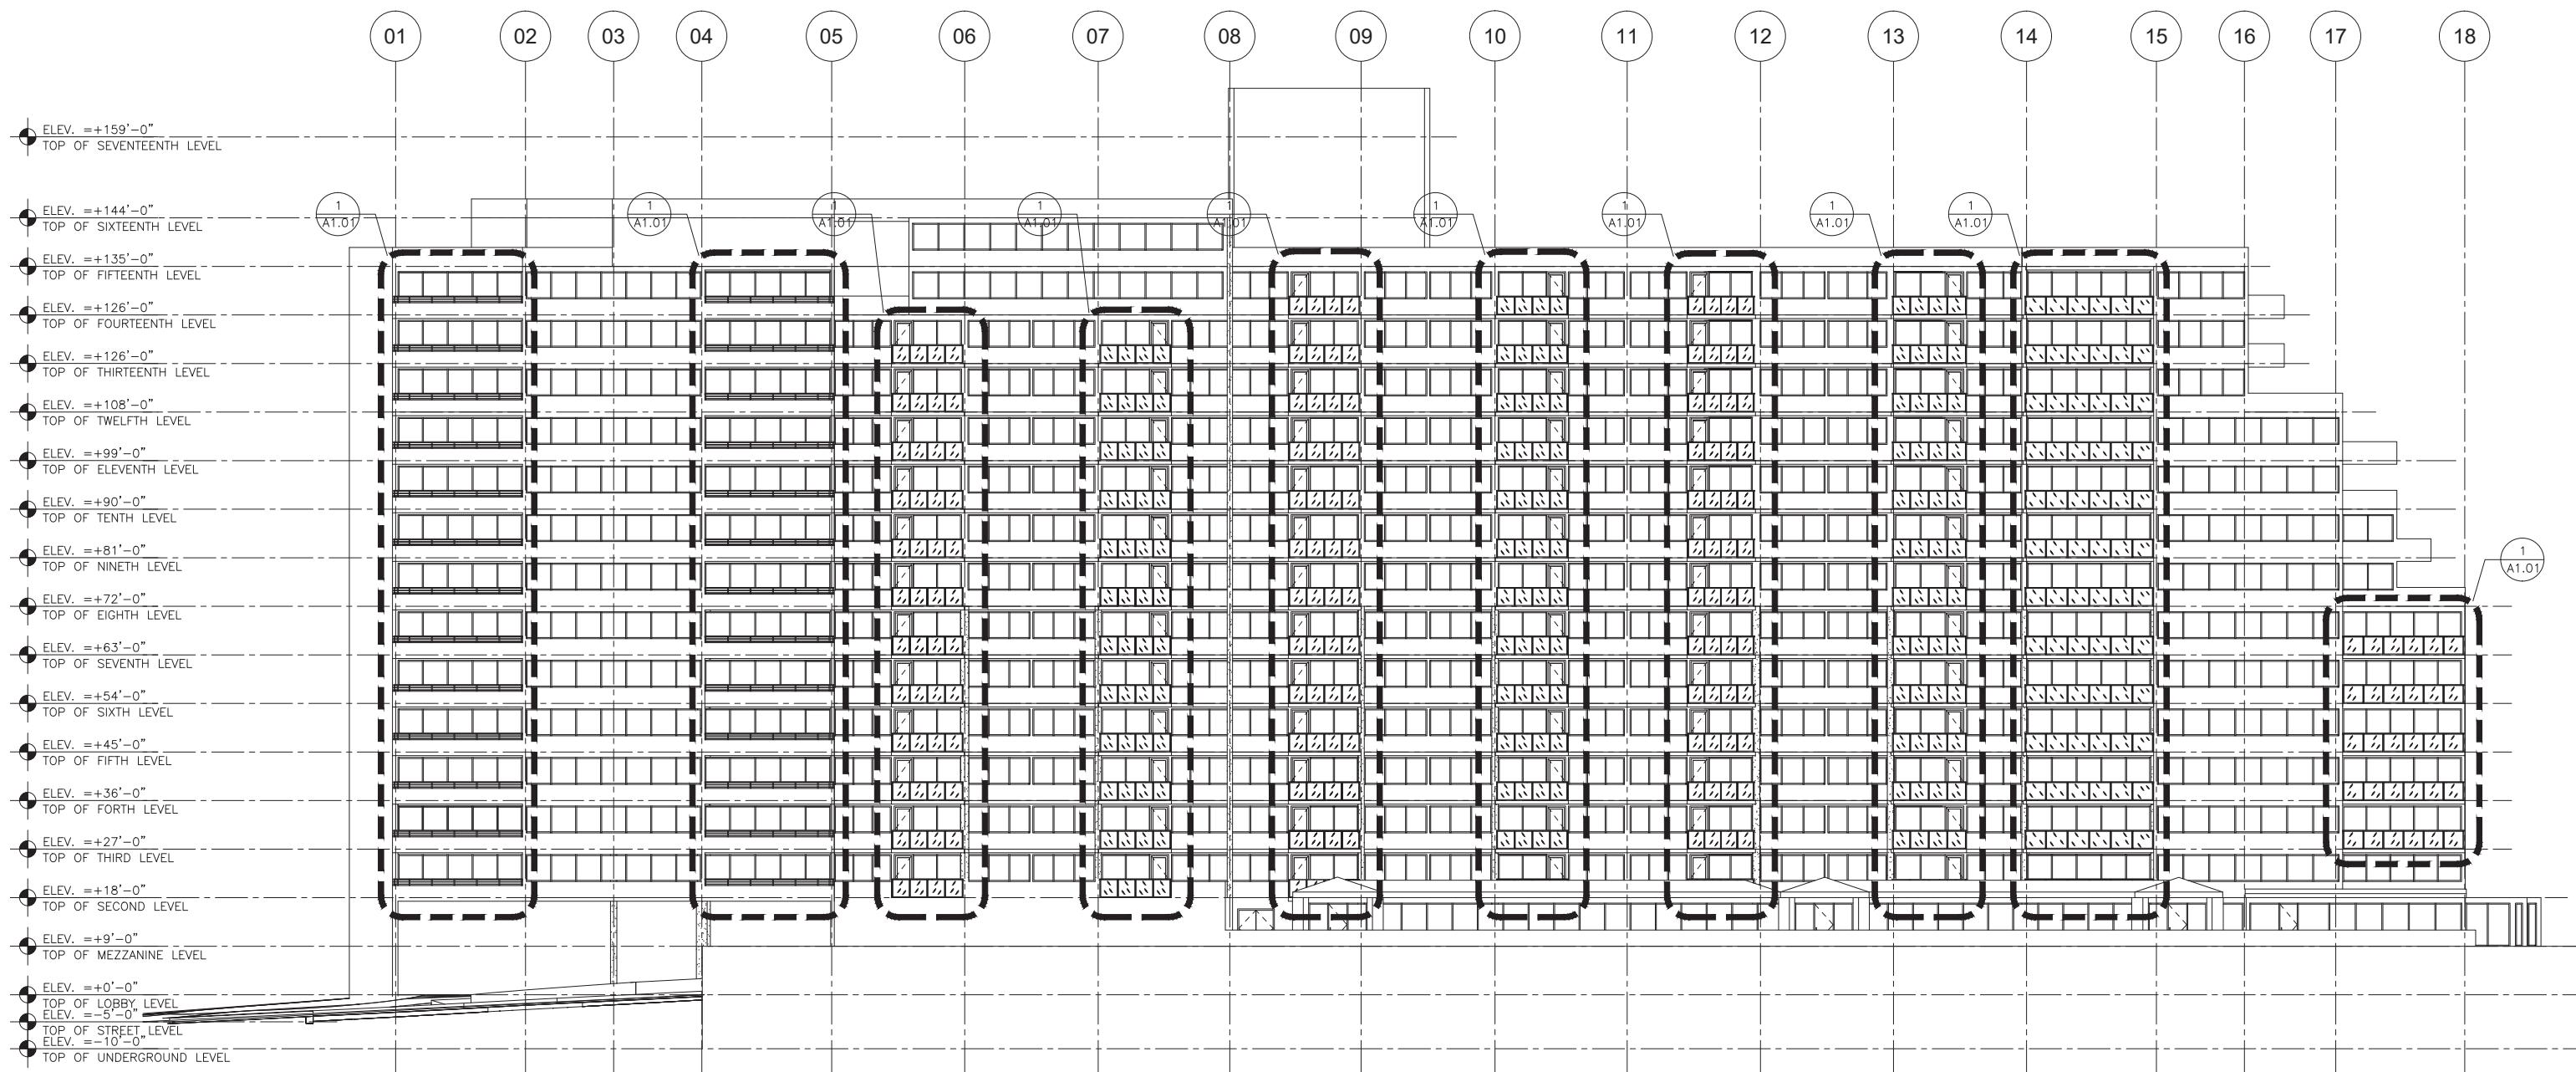


New Side Elevation (South)

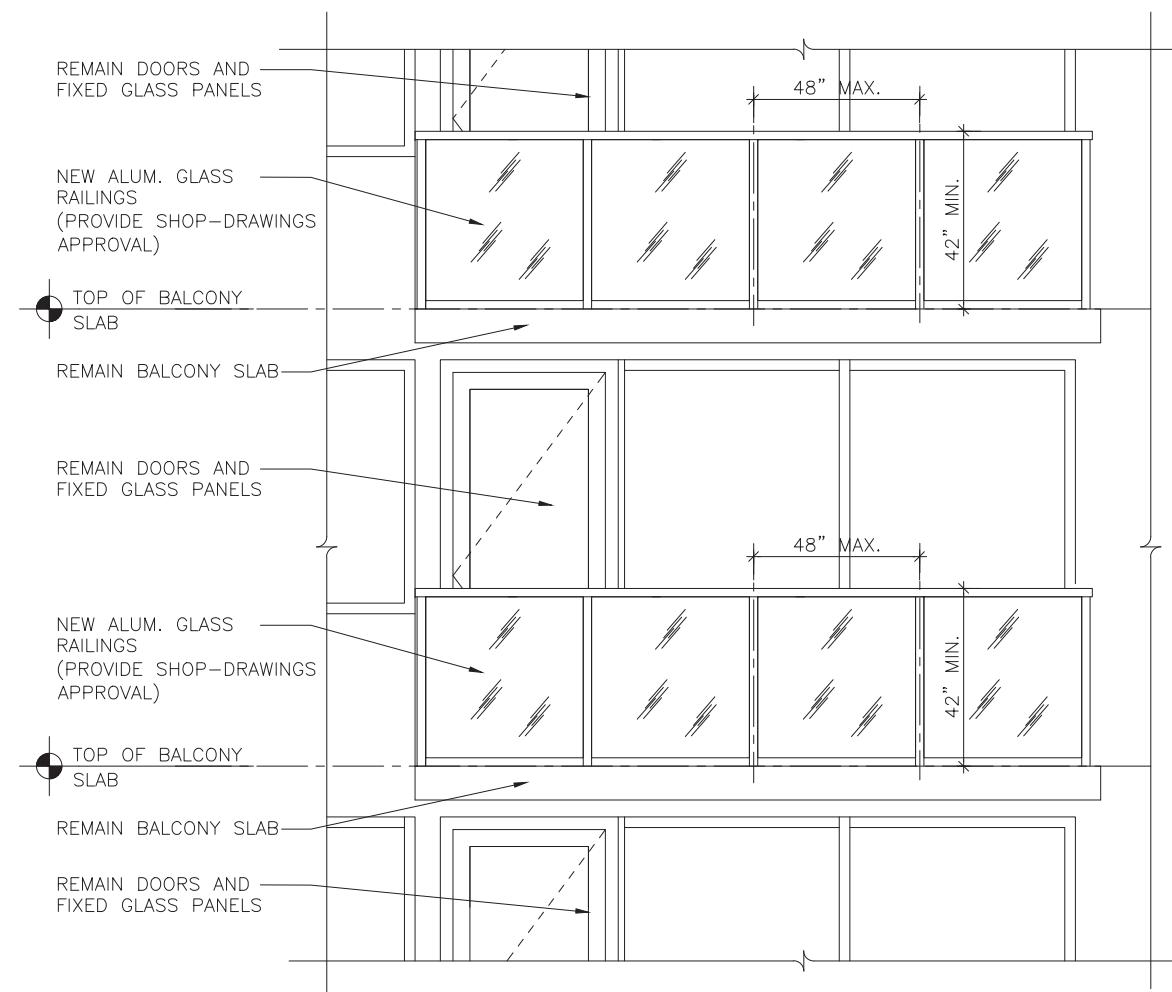


**08 Typical Enlarge Elevation
Balcony Railing Modification**

SCALE: 3/8"=1'-0"

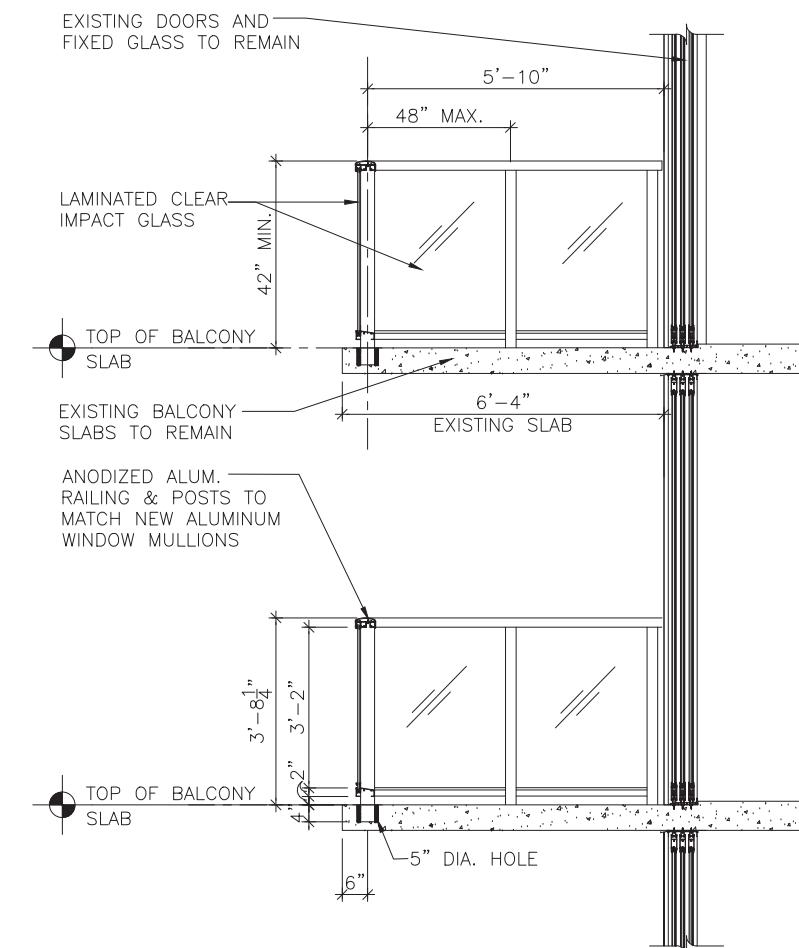


**09 Typical Section Balcony
Railing Modification**

SCALE: 3/8"=1'-0"

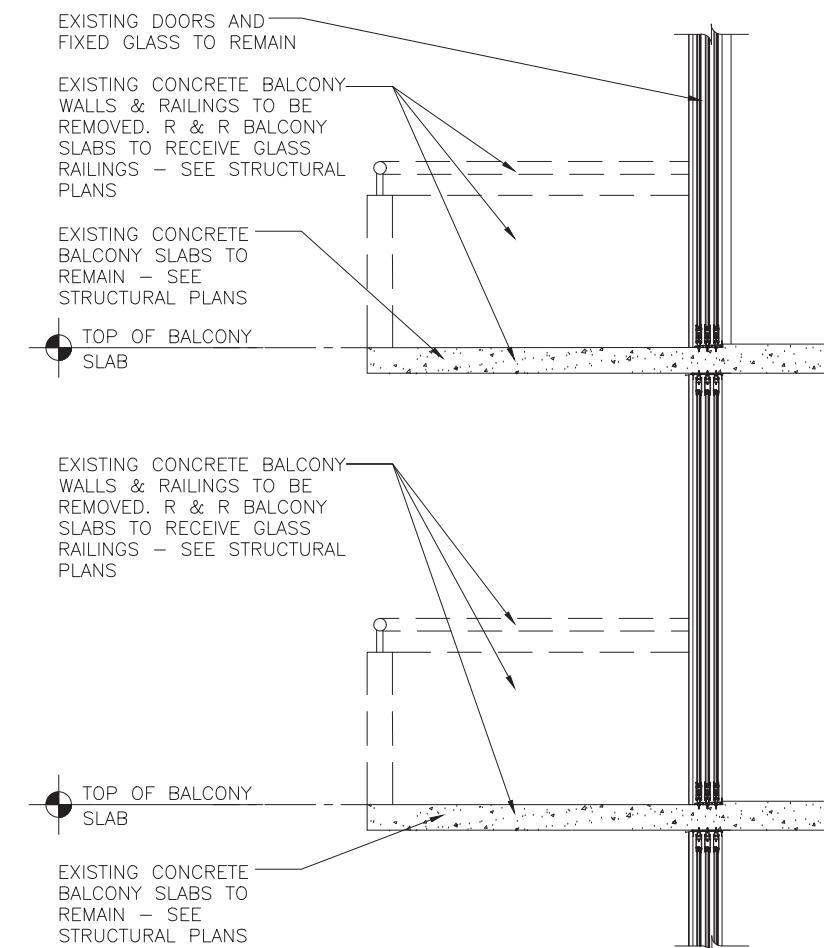


**10 Typical Section Balcony
Railing Demolition**

SCALE: 3/8"=1'-0"

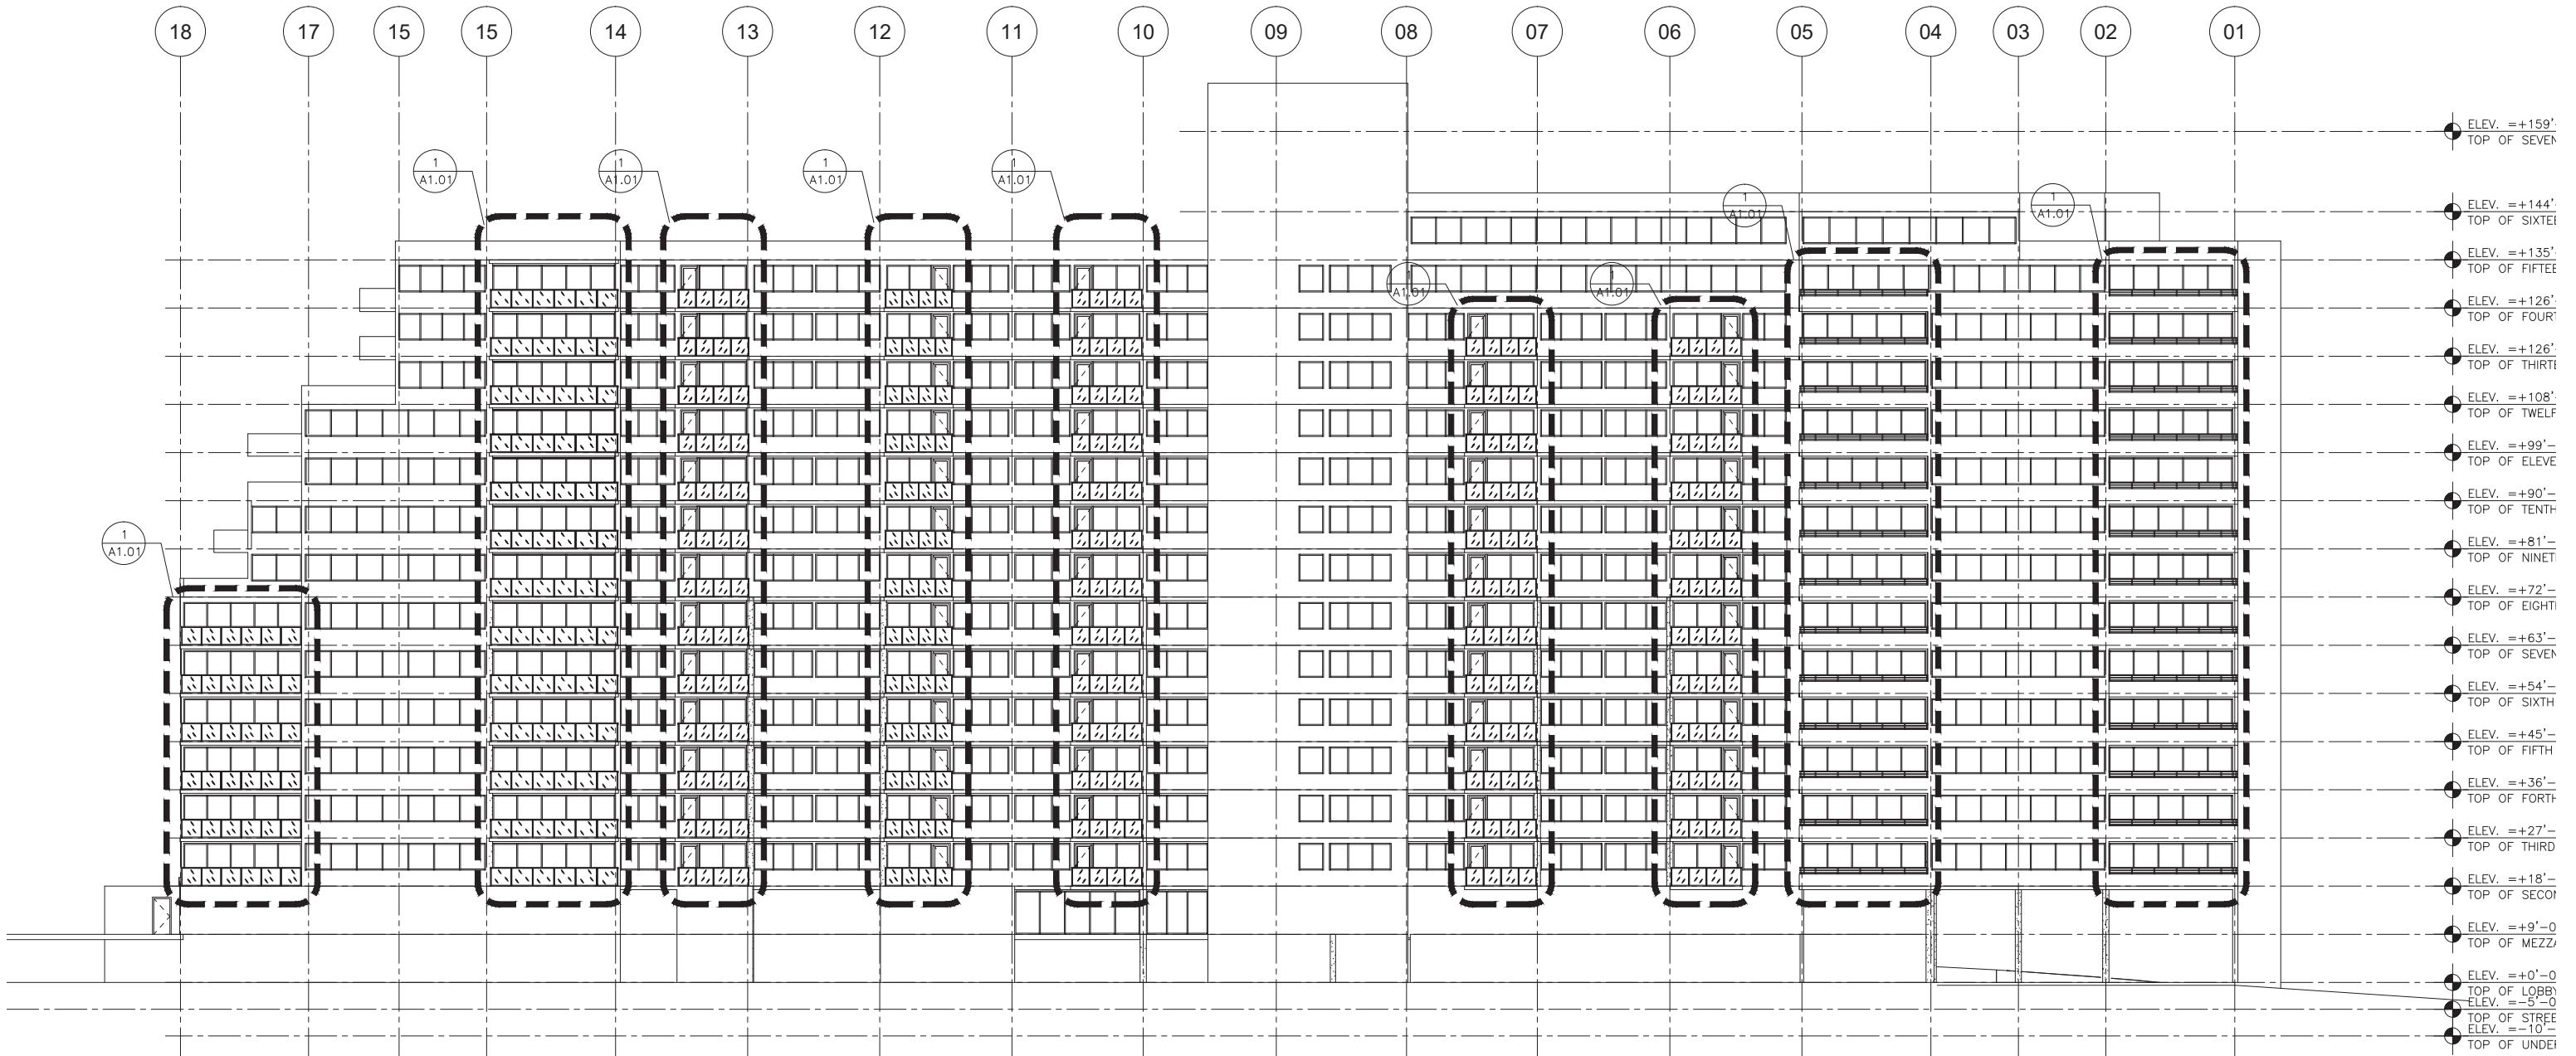

New Side Elevation (North)

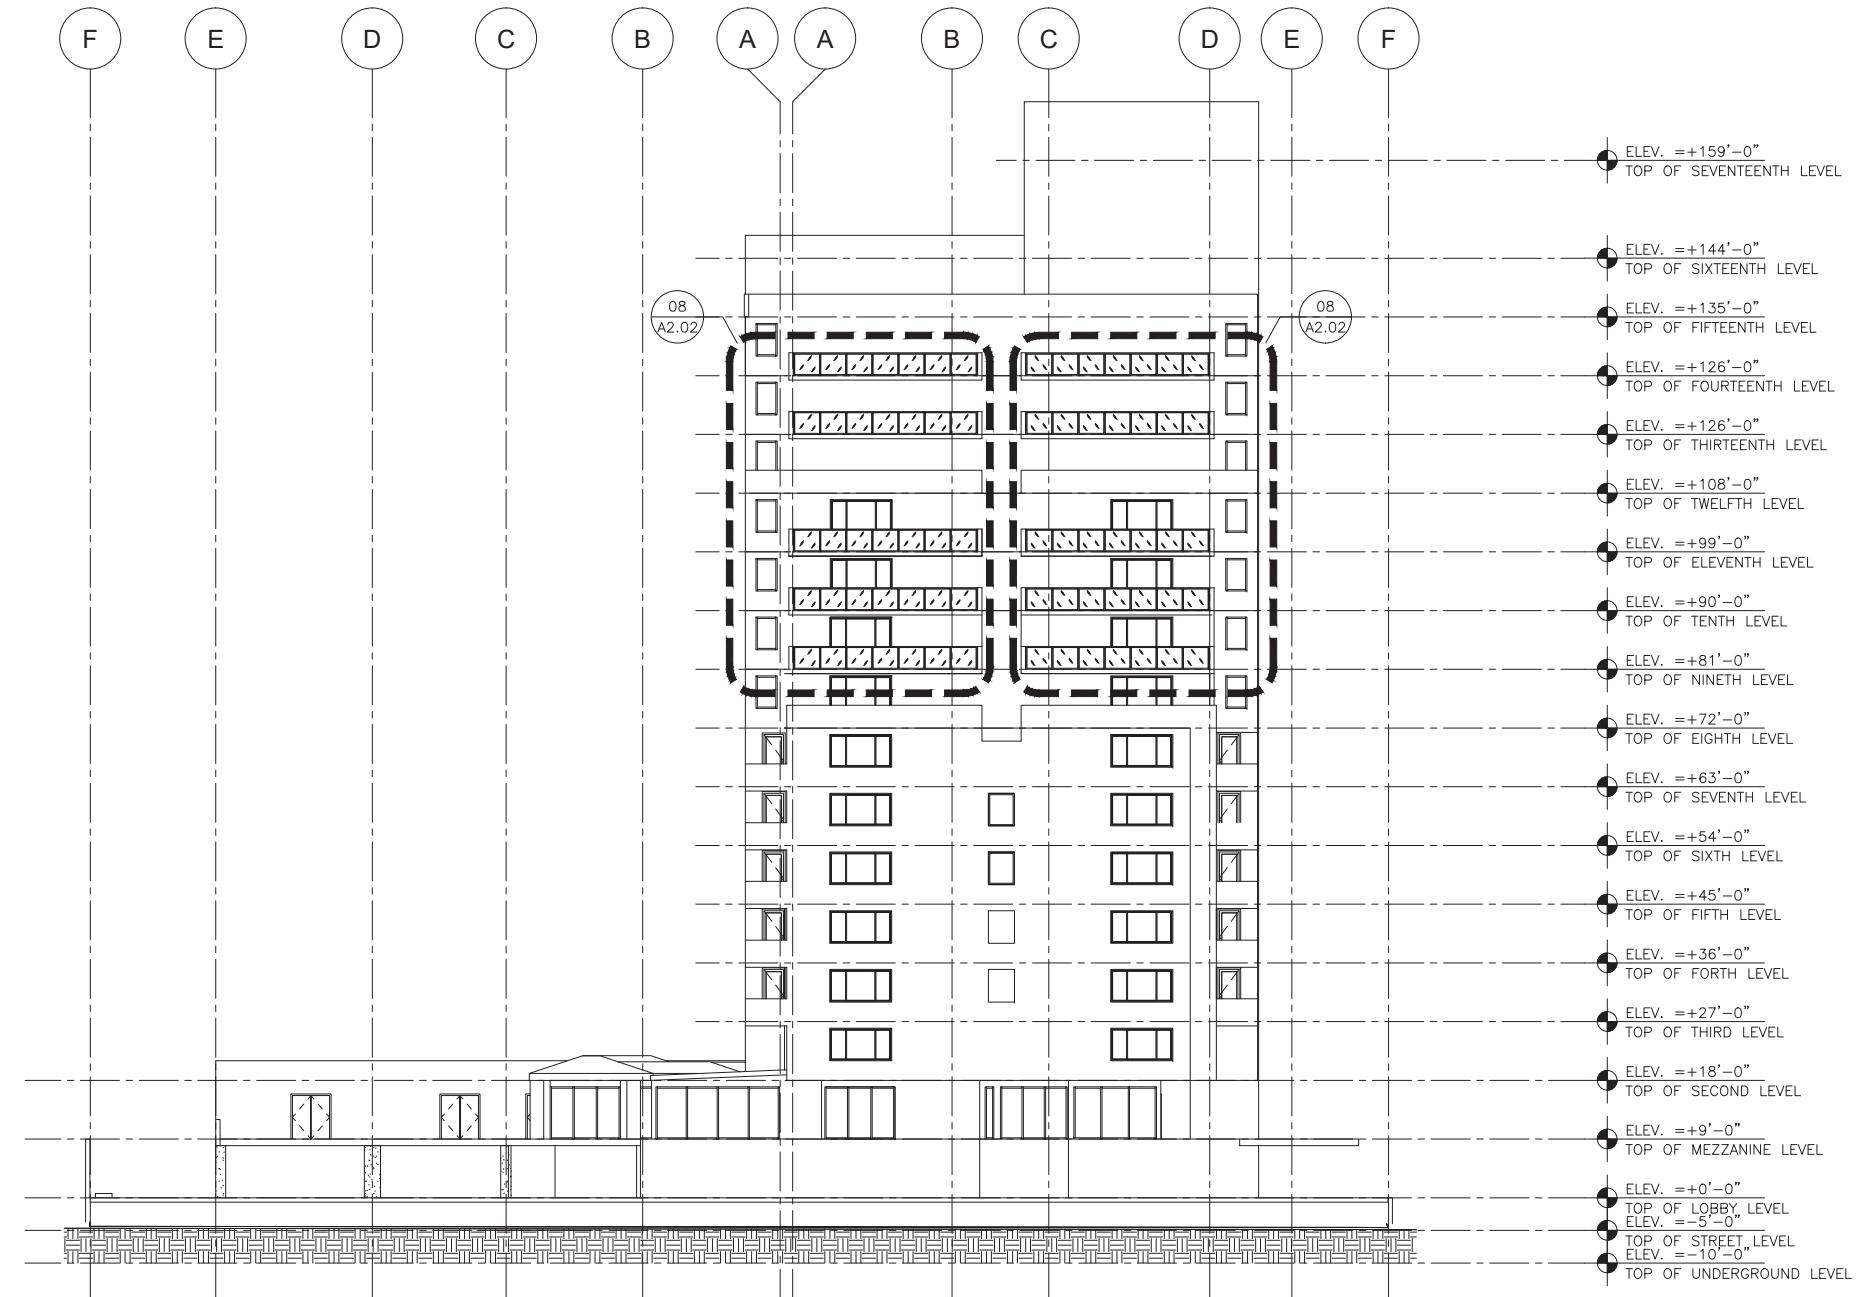

New Rear Elevation (East)











