



DEMOLITION LEVEL 3 PLAN (1996)

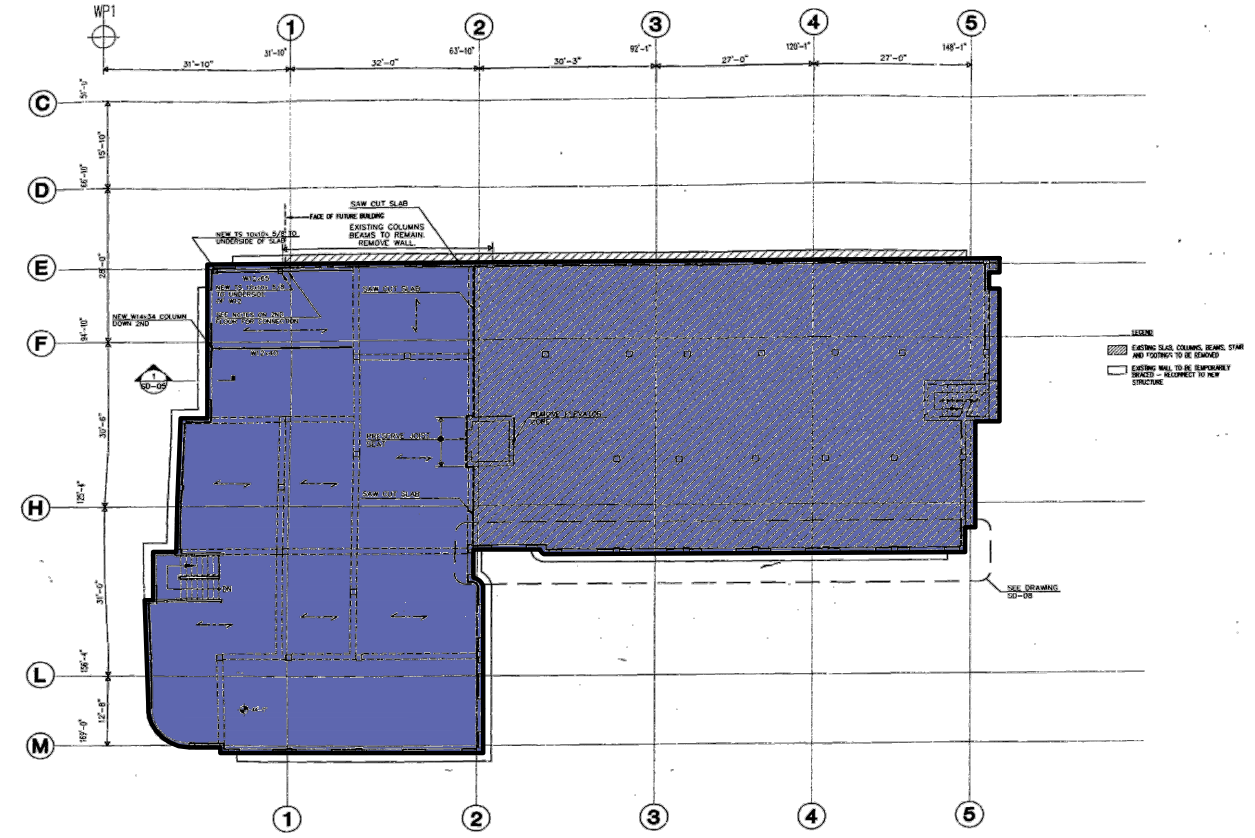

DEMOLITION LEVEL 4 PLAN (1996)

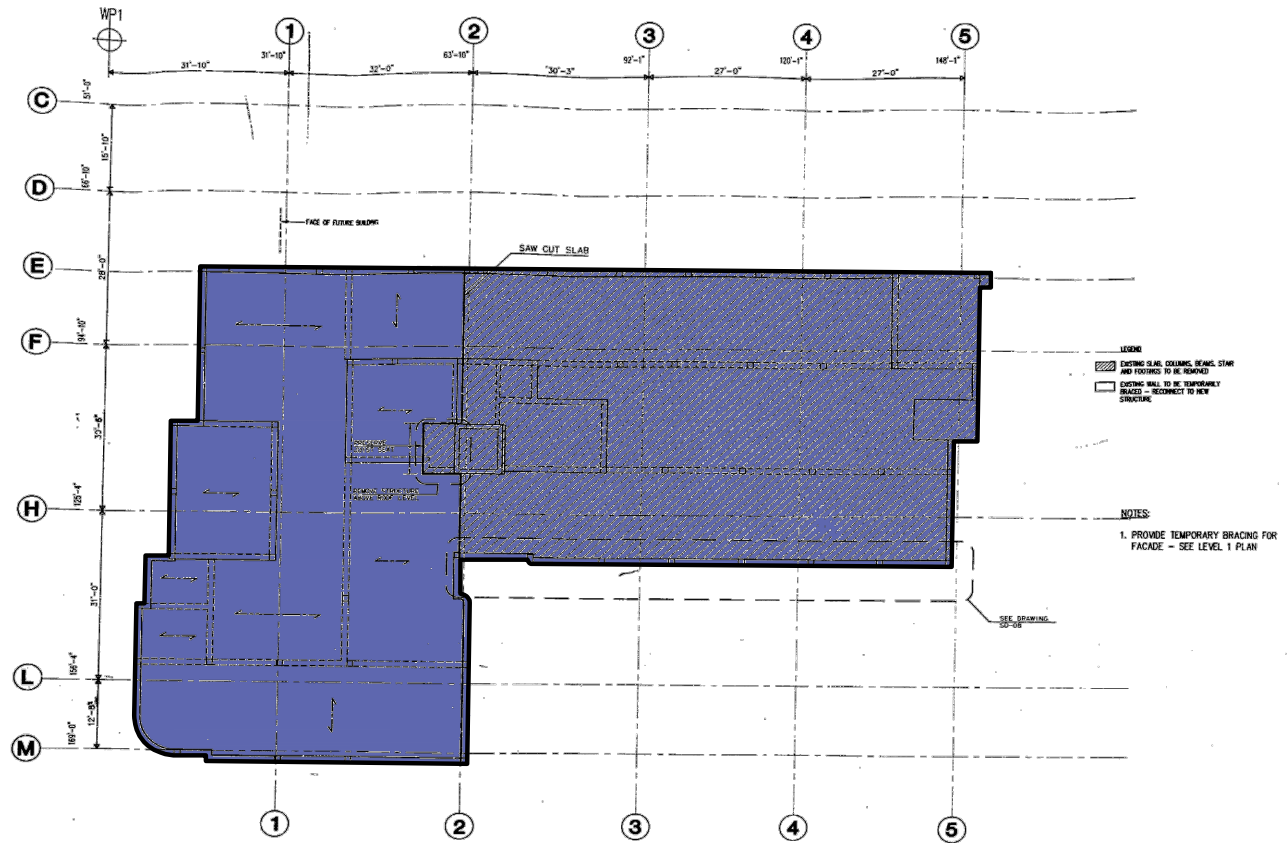


DEMOLITION LEVEL 5 ROOF PLAN (1996)


**LEVEL 3, 4, & 5
DEMOLITION
PLANS
(1996)**

FLOOR PLATE LEGEND	
SYM.	DESCRIPTION
	LOCATION OF ORIGINAL FLOOR PLATE IN HISTORIC BUILDING
	FLOOR PLATE CONSTRUCTED IN 1996 (NOT IN LOCATION OF HISTORIC SLAB)
	NEW 2021 FLOOR PLATE PROPOSED IN LOCATION OF HISTORIC FLOOR PLATE
	NEW 2021 PROPOSED FLOOR PLATE


JENNIFER MCCONNEY FLORIDA LIC# AR93044
ALL DRAWINGS AND WRITTEN MATERIAL APPEARING HEREIN CONSTITUTE THE ORIGINAL AND UNPUBLISHED WORK OF STUDIO MCG ARCHITECTURE, INC. AND MAY NOT BE DUPLICATED, USED OR DISCLOSED WITHOUT THE EXPRESS WRITTEN CONSENT OF STUDIO MCG ARCHITECTURE, INC. © 2021
SCALE: N.T.S.
CHECK: JMcG
DATE: 3/8/2021
SHEET NUMBER

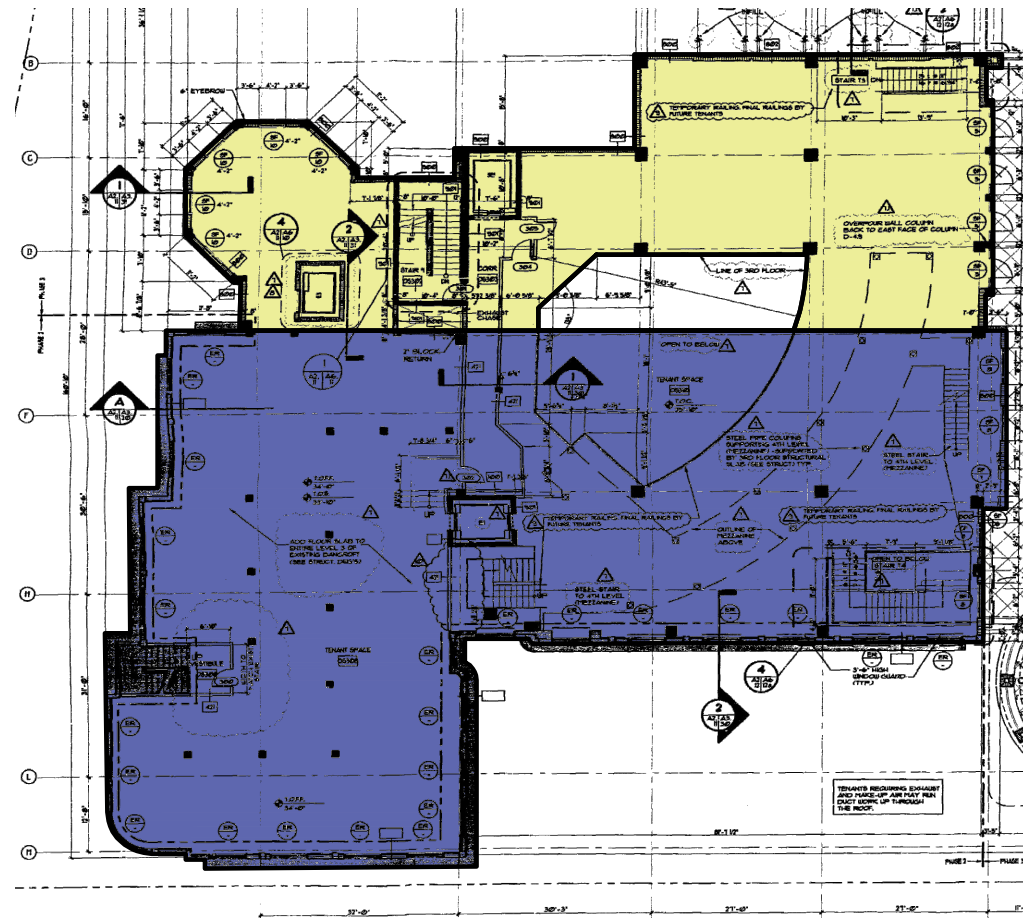

PROPOSED LEVEL 3 FLOOR PLAN (1996)

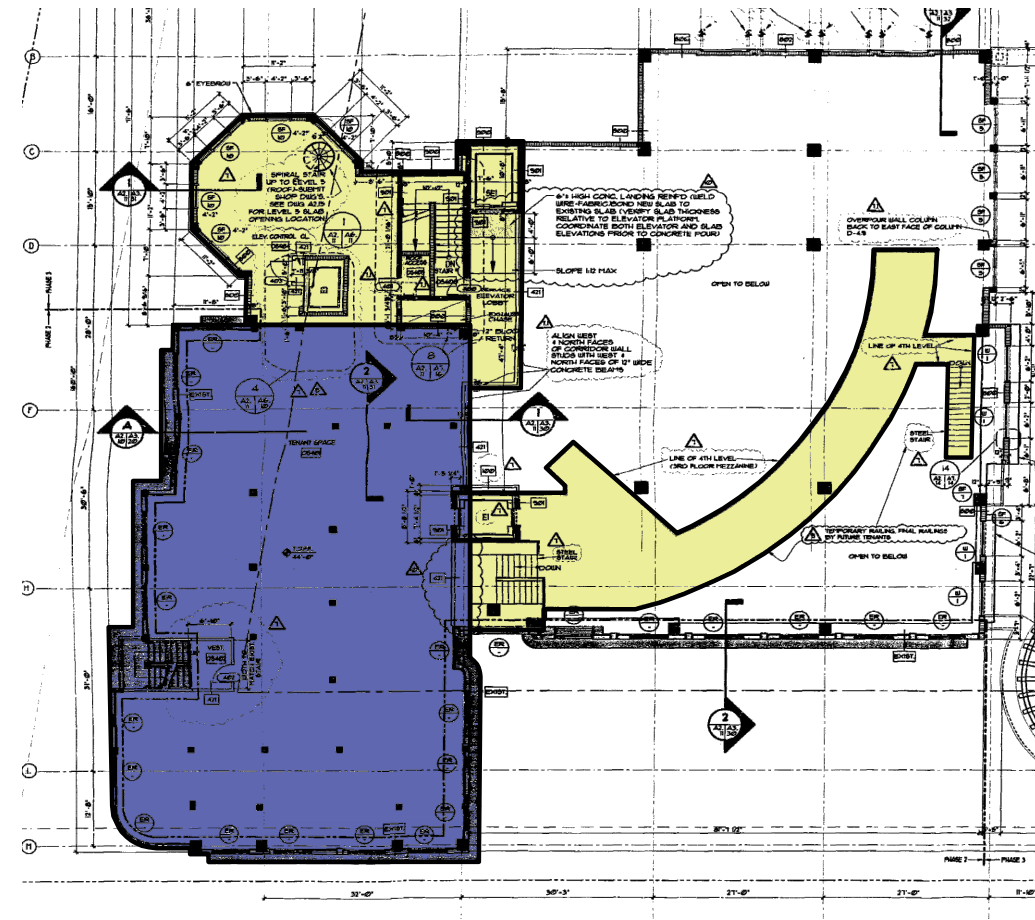

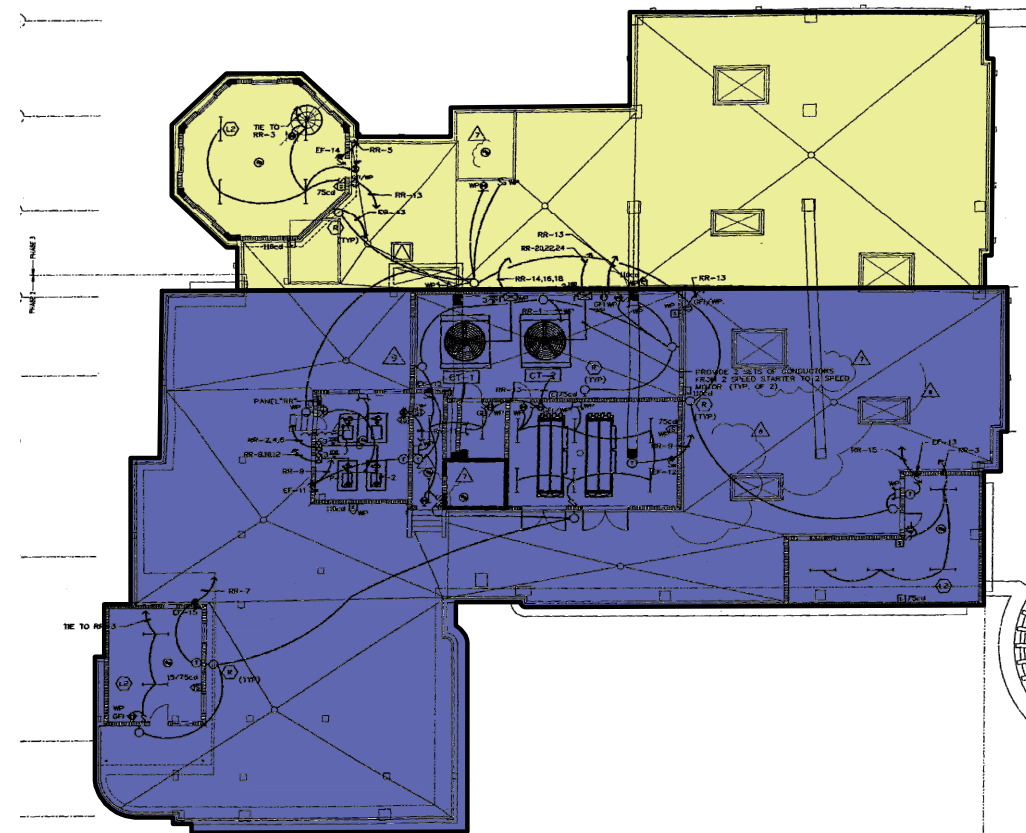



PROPOSED LEVEL 4 FLOOR PLAN (1996)



PROPOSED LEVEL 5 ROOF FLOOR PLAN (1996)






**LEVEL 3, 4, & 5
PROPOSED
PLANS
(1996)**

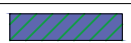FLOOR PLATE LEGEND	
SYM.	DESCRIPTION
	LOCATION OF ORIGINAL FLOOR PLATE IN HISTORIC BUILDING
	FLOOR PLATE CONSTRUCTED IN 1996 (NOT IN LOCATION OF HISTORIC SLAB)
	NEW 2021 FLOOR PLATE PROPOSED IN LOCATION OF HISTORIC FLOOR PLATE
	NEW 2021 PROPOSED FLOOR PLATE

JENNIFER McCONNERY FLORIDA LIC# AR93044
ALL DRAWINGS AND WRITTEN MATERIAL APPEARING HEREIN CONSTITUTE THE ORIGINAL AND UNPUBLISHED WORK OF STUDIO MCG ARCHITECTURE, INC. AND MAY NOT BE DUPLICATED, USED OR DISCLOSED WITHOUT THE EXPRESS WRITTEN CONSENT OF STUDIO MCG ARCHITECTURE, INC. (c) 2021

SCALE: N.T.S.
CHECK: JMcG
DATE: 3/8/2021
SHEET NUMBER

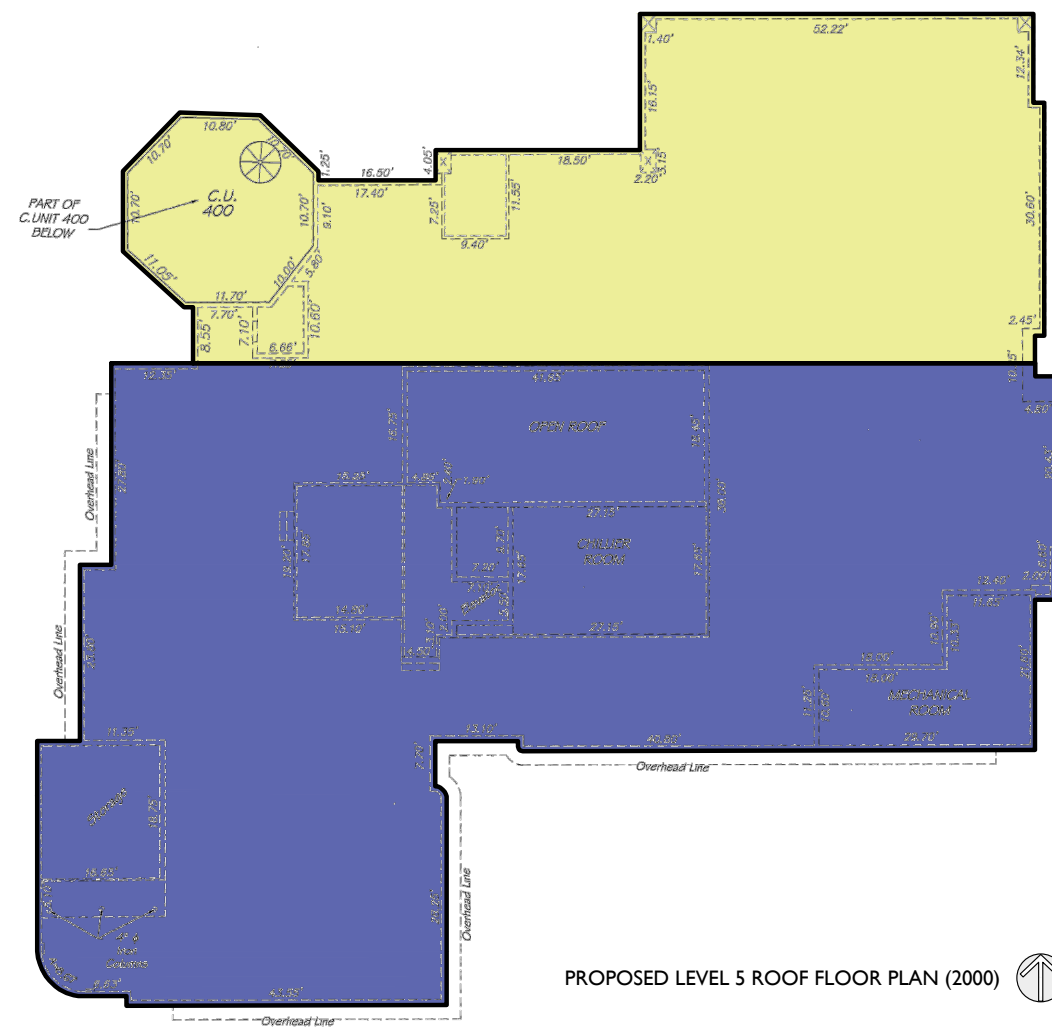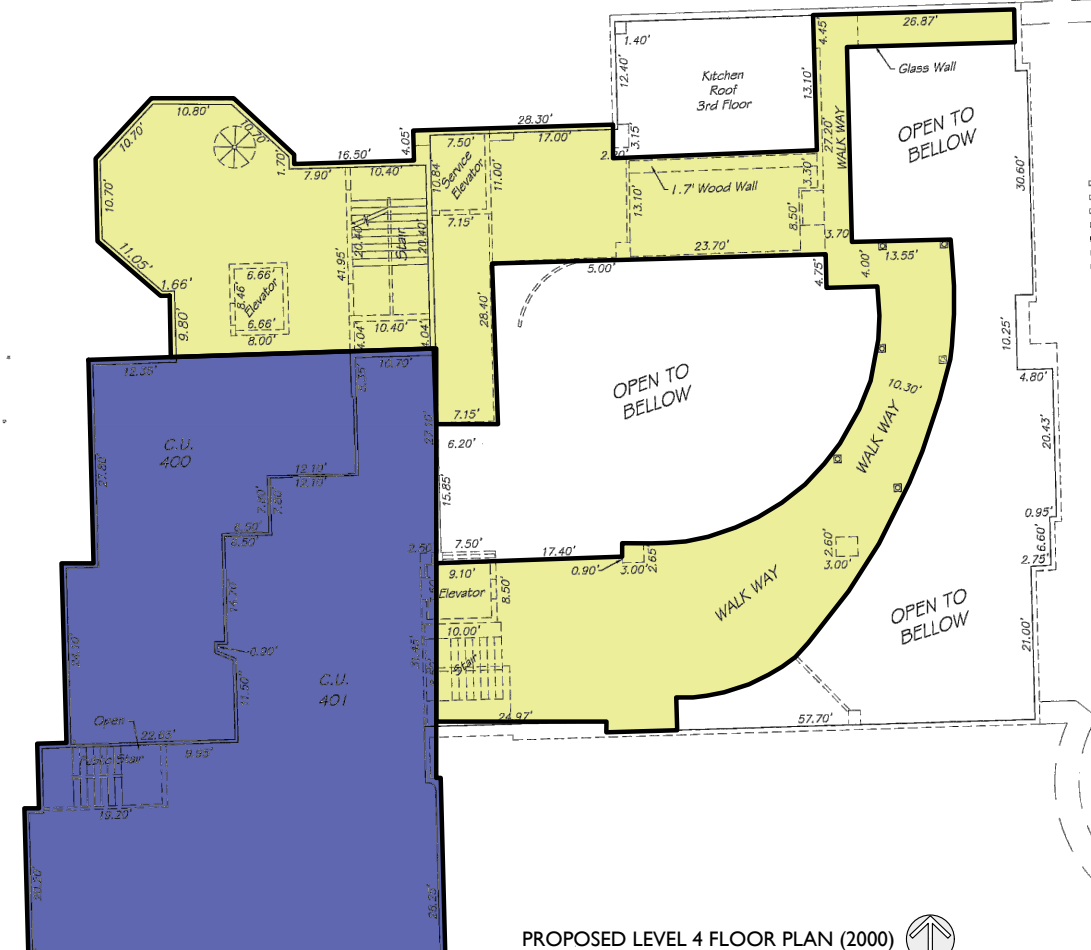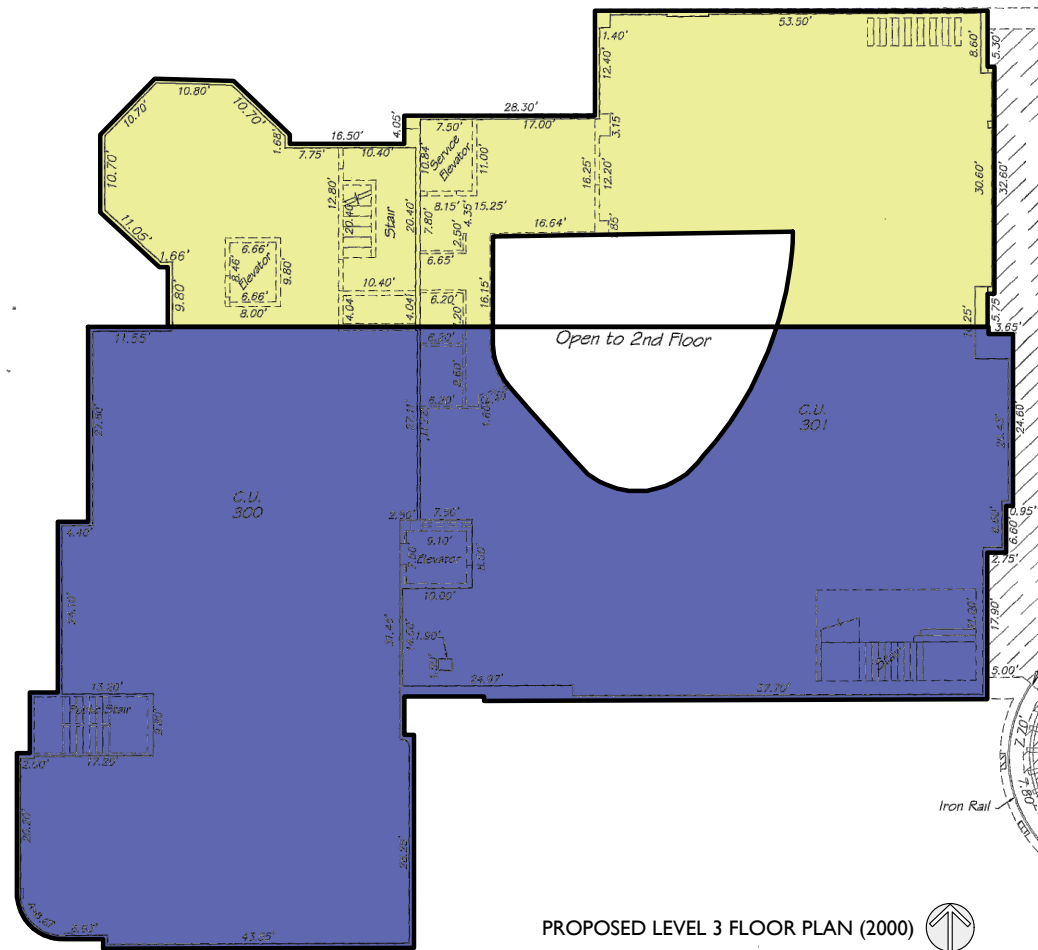

FLOOR PLATE LEGEND	
SYM.	DESCRIPTION
	LOCATION OF ORIGINAL FLOOR PLATE IN HISTORIC BUILDING
	FLOOR PLATE CONSTRUCTED IN 1996 (NOT IN LOCATION OF HISTORIC SLAB)
	NEW 2021 FLOOR PLATE PROPOSED IN LOCATION OF HISTORIC FLOOR PLATE
	NEW 2021 PROPOSED FLOOR PLATE

2026

PROJECT NUMBER


DESIGNER

allen
saunders
design


PROJECT:
**BANCROFT
EXECUTIVE
OFFICE SUITES**

1501 COLLINS AVE
MIAMI BEACH, FL 33139


DRAWING:

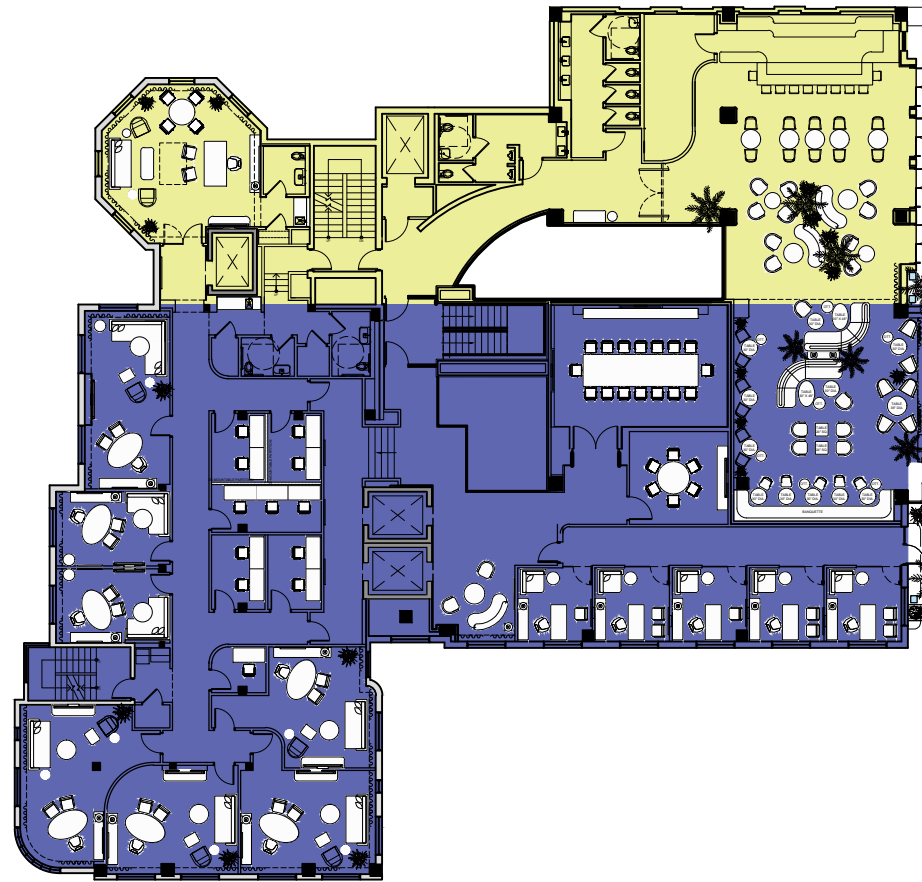

PROPOSED LEVEL 3 FLOOR PLAN (2021) 


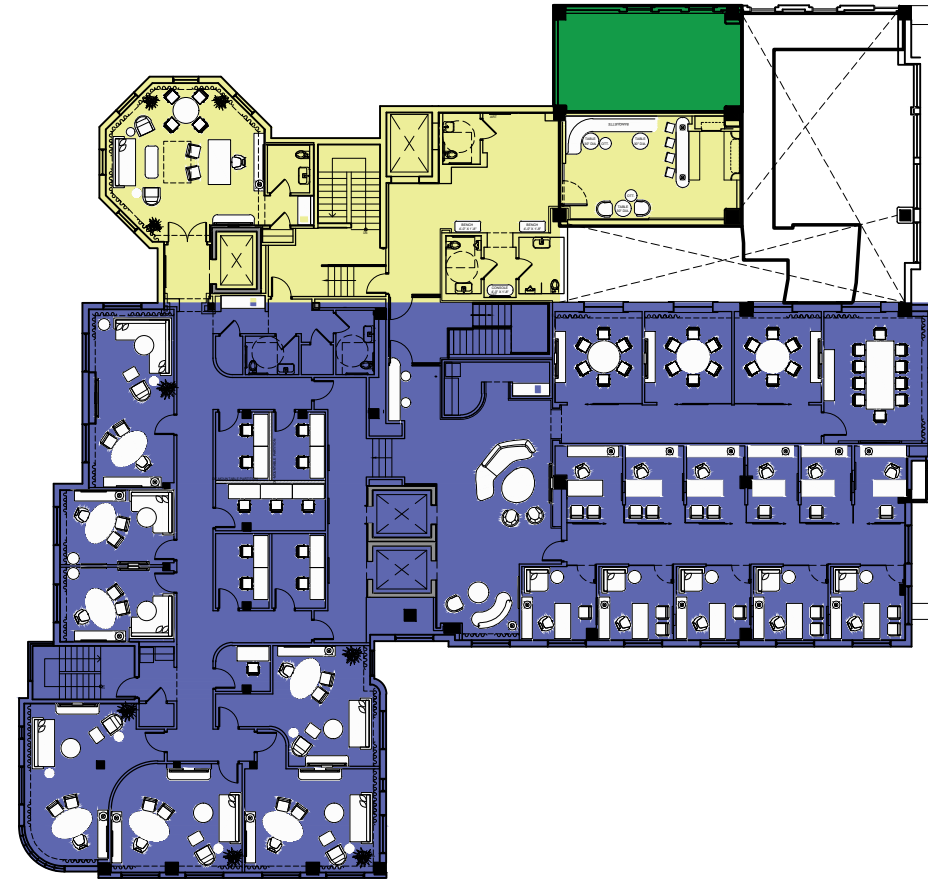


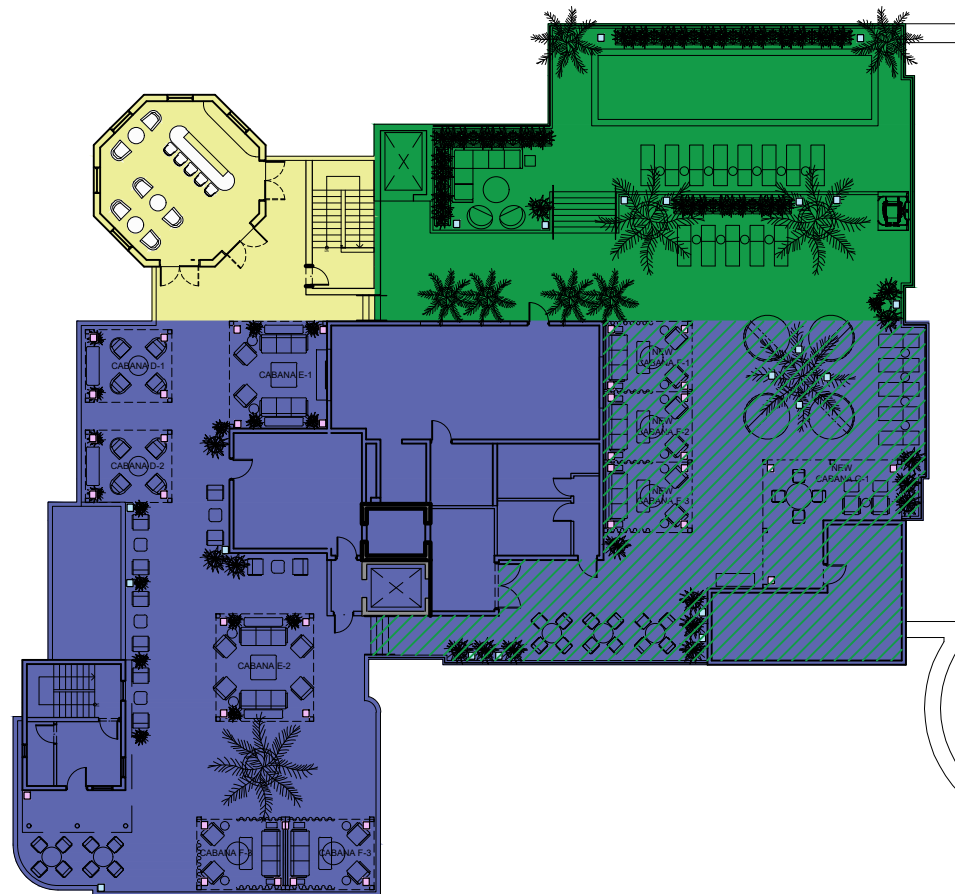

PROPOSED LEVEL 4 FLOOR PLAN (2021) 



PROPOSED LEVEL 5 ROOF FLOOR PLAN (2021) 

  LEVEL 3, 4, & 5
PROPOSED
PLANS
(2021)

FLOOR PLATE LEGEND	
SYM.	DESCRIPTION
	LOCATION OF ORIGINAL FLOOR PLATE IN HISTORIC BUILDING
	FLOOR PLATE CONSTRUCTED IN 1996 (NOT IN LOCATION OF HISTORIC SLAB)
	NEW 2021 FLOOR PLATE PROPOSED IN LOCATION OF HISTORIC FLOOR PLATE
	NEW 2021 PROPOSED FLOOR PLATE

JENNIFER McCONNERY FLORIDA LIC# AR93044
ALL DRAWINGS AND WRITTEN MATERIAL APPEARING HEREIN CONSTITUTE THE ORIGINAL AND UNPUBLISHED WORK OF STUDIO MCG ARCHITECTURE, INC. AND MAY NOT BE DUPLICATED, USED OR DISCLOSED WITHOUT THE EXPRESS WRITTEN CONSENT OF STUDIO MCG ARCHITECTURE, INC. (c) 2021

SCALE: N.T.S.

CHECK: JMcG

DATE: 3/8/2021

SHEET NUMBER

A6.03