

Owner A. P. GREEN Mailing Address Permit No. 1097 Date Feb. 16-1925
 Lot 19 Block 1 Subdivision Nautilus Address 4580 N. Bay Road
 General Contractor C. R. Donothan Bond #23 Address 3222-11-016
 Architect Henry La Pointe Address
 Front 51' Depth 87' Height 25' Stories 2 Use Residence & garage, Pool
 Type of construction Ordinary Cost \$ 48,750.00 Foundation Piling Roof B-

Plumbing Contractor Archie Cooper Address Date Apr. 24-1925
 Plumbing Fixtures 18 Rough approved by J. J. Farrey Date
 Gas Stoves #8938 -People's Gas Co.- 15 Gas heaters- April 13-1936 --*
 Gas Heaters Archie Cooper- 2 fixtures- May 4-1925
 #11733 Alex. Orr-- 1 sink -- Jan. 7- 1939 Address Date
 Final approved by Date
 June 7- 1928
 Sewer connection - 1 - Cooper Septic tank --1 - Make Sanatar Septic Tank Date June 17-1925

Electrical Contractor Donothan Building Co. Address Date May 5-1925
 Switch Range 1 Motors Fans Temporary service
 OUTLETS Light 175 HEATERS Water 1
 Receptacles Space Centers of Distribution
 Electrical Contractor Address Date
 No. fixtures set Final approved by Date
 Date of service

Alterations or repairs #5092- Addition of Bath room and repairs to dock - \$ 3,000.00 Date Oct. 31-1932
 Wm. F. Bonsack, contractor - Arthur Laidler-Jones, architect

BUILDING PERMIT # 13052- Addition of 4 rooms & bath (servant's quarters) \$ 5,000.00-Oct. 5-1939
 c/b/s/ Arthur Laidler-Jones architect- J. C. Gaffney, supt for owner- - pile foundation-

Plumbing permit # 12557 - Geo. Wilbraham- 1 water closet - 4 lavatories- 1 bath tub- 10-13-1939

Electrical # 13700- Lyon Electric- 12 switch, 13 light outlets; 10 receptacles;
 1 center of distribution - - - Nov. 2- 1939

ALTERATIONS & ADDITIONS

Building Permits: # 13774- Dock (Govt. permit # 5024-) August DeWinkler, engineer:
 Geo. E. Bunnell, contractor- \$ 1,000.00- Mar. 13-1940
 # 26595 Painting- C. A. Rogers Painting- \$ 650: Jan. 23, 1948
 # 36291 Re-roofing - Home Improvement Co. \$ 1,945.. July 9, 1951
 # 36357 Remodeling porch with cold water bar sink-Frank W. Woods, arch: James E. Clyde, contr.
 \$ 2,000..... July 18, 1951
 # 37579 Wet Sandblasting: All American Sandblasting Co: \$ 680.... December 1, 1951
 # 43897 Patio & 12" Brick Wall in Front Yard: James M. Anderson: \$ 1,400: Feb. 3, 1954
 # 46351 Universal Elevator Company.....Install one elevator..residence - 450 lbs: \$ 2 450
 Nov. 10, 1954
 OK, Plaag 1/17/55 #56512 C. E. Morgan...Install 5 - 1 ton A. C. Unit.....\$ 1 000 December 1, 1954
 # 47013 Florida Roofing Company: Tile roof repairs \$ 410: February 28, 1955
 #52283 Renovating Kitchen With new Cabinets and Retiling one Bathroom: Maurice Collegeman:
 \$2000.00: December 11, 1956

#52948 Owner: Repair Garage Doors - \$200.00- April 4, 1957

#57605 Sheeler & Winton Swim Pools: 20'x40' Swim Pool rectangular, reinforced gunite construction on piling-\$9000-10/15/58

Plumbing Permits: # 19244-Orr-1 gas water heater replace--2-1-46
 # 32034 Buck Plumbing: 1 bar sink - July 24, 1951 Final OK Rothman 7/27/1951
 # 32522 Alex. Orr & Assoc: 1 sink - Oct. 24, 1951

#40613 Peoples Water & Gas: 15 Has Space Heaters - May 26, 1958

Electrical Permits: #25499 Bankier Bros: 6 centers of distribution, 1 service, Dec. 19, 1947
 Final WOODMANSEE 12/23/51

#34555 Lyon Electric Co: 2 Switch outlets, 1 Receptacle, 5 Light outlets,
 5 Fixtures, 1 Refrigerator, 1 Appliance, 1 Center, 7/25/1951 HOR 8/2/51

#43542 Astor Electric.....1 center of distribution, 1 motor.....11/30/54

#43554 Astor Electric.....2 centers of distribution, 1 meter change, 6 motors...Dec. 12, 1954 OK,
 Plaag 1/18/55

#48998 Jonesey Electric Co.: 4 Switch Outlets, 6 Receptacles, 6 Light Outlets, 8 Fixtures,
 2 Refrigerator Outlets, 1 Iron Outlet, 2 Range Outlet, 1 Fan Outlet, 1 Center of

OK Megginnis 2/22/57 Distribution, 1 Service Equipment, 1 Meter Change: November 30, 1956

#49809 Lysinger & Wirick: 5 receptacles, 2 light outlets, 11 fixtures - May 2, 1957

#53078 Astor Elec: 1 light outlet, 1 fixture, 1 center of distrib, 1 motor (LHP) - Dec. 4, 1958

ALTERATIONS & ADDITIONS

Building Permits: #84147 - Yale-Ogren Co. - Replace 38 windows \$2,900.00 5/7/70

#08911-Campbell Settle Pressure-Repair beam and floor slab underneath house-4000-4-14-76

#09473-Owner-General repairs, replace windows, roof repair and painting-\$41,000-8-3-76

#10060-Iberia Construction-Asphalt existing driveway-\$1000-10-22-76

#3787--Sears- 2 3 & 4 1/2 tons central a/c-10-27-76

#17805 Pionder roofing 1 st. tile & 3 flat 30 squares \$11200. 4-2-80

#17804 Snapp Industries Blast & gunite pool, repairs & repair seawall \$3800. 4-2-80

17819 Orkin Exterminators fumigation \$1670. 4-3-80

Plumbing Permits:

#53723-Hernandez Plumbing-3 bath tub; 1 bidet; 8 lavatory; 1 laundry tray; 2 shower; 1 sink, residence;
8 water closet; 1 heater-replace-5-14-76

#57408-Serota Plumbing- gas piping-6-29-79

Electrical Permits:

#73325-Iro Electric-10 switch outlets; 41 receptacles; 1 range top; 1 oven; 1 water heater; 1 3ton a/c;
35 fixtures; 1 fan; 1 dishwasher; 1 trash compactor; 1 refrigerator; 1 freezer-8-4-76

#73630-Iro Electric- 6 light outlets; 2 motors, 0-1HP; 2 sign time clock; 6 fixtures-11-11-76

OVER

Lot

Block

Subdivision

ALTERATIONS & ADDITIONS

Building Permits:

#27045 6/20/85 Gonzalez Brothers Marine replacement of dock, install 2 lines of rip-rap (bag)
and repair pile (existing) \$3,000.
#28169 3/21/86 Gonzalez Bros Marine 3 new mooring piles \$1,000.

Plumbing Permits:

Electrical Permits:



PLUMBING PERMITS: #P8801156 - RMA Int. (De Colores Plumbing) - 1 Sewer connections - 7-28-88 *OK*



SUBMITTAL DESCRIPTION

PERMIT DRAWINGS

DATE OF SUBMITTAL: 08/19/03

INDEX OF DRAWINGS

ARCHITECTURE

- A-100 DEMOLITION PLAN
- A-101 ZONING PLAN / SITE SECTION
- A-102 SITE PLAN
- A-200 GROUND FLOOR PLAN
- A-201 GROUND FLOOR PLAN
- A-202 SECOND FLOOR PLAN
- A-203 SECOND FLOOR PLAN
- A-204 ROOF PLAN
- A-205 GROUND FLOOR REF. CEILING
- A-206 GROUND FLOOR REF. CEILING
- A-207 SECOND FLOOR REF. CEILING
- A-300 ELEVATIONS
- A-301 ELEVATIONS
- A-302 ELEVATIONS
- A-303 ELEVATIONS
- A-400 BUILDING SECTIONS
- A-401 BUILDING SECTIONS
- A-402 BUILDING SECTIONS
- A-403 BUILDING SECTIONS
- A-404 BUILDING SECTIONS
- A-405 BUILDING SECTIONS
- A-500 WALL SECTIONS
- A-501 WALL SECTIONS
- A-502 WALL SECTIONS
- A-503 WALL SECTIONS
- A-504 STAIR BLOW-UPS
- A-505 STAIR BLOW-UPS
- A-506 CHIMNEY BLOW-UPS
- A-507 BALCONY BLOW-UPS
- A-508 BALCONY BLOW-UPS
- A-600 DOOR / WINDOW SCHEDULES
- A-601 FINISH SCHEDULES
- A-602 DOOR / WINDOW / WALL DETAILS
- A-700 MISC. DETAILS
- A-701 MISC. DETAILS

STRUCTURE

- S-01 STRUCTURAL NOTES / SCHEDULES
- S-02 PARTIAL FOUNDATION & FLOOR PLAN
- S-03 PARTIAL FOUNDATION & FLOOR PLAN
- S-04 PARTIAL SECOND FLOOR PLAN
- S-05 PARTIAL SECOND FLOOR & LOWER ROOF FRAMING PLAN / UPPER ROOF FRAMING PLAN
- S-06 STRUCTURAL NOTES / SCHEDULES / DETAILS
- S-07 STRUCTURAL NOTES / SCHEDULES / DETAILS
- S-08 STRUCTURAL NOTES / SCHEDULES / DETAILS
- S-09 STRUCTURAL NOTES / SCHEDULES / DETAILS
- S-10 PARTIAL FOUNDATION & FLOOR PLAN

PLUMBING

- P-100 PLUMBING DETAILS
- P-200 GROUND FLOOR PLUMBING PLAN
- P-201 GROUND FLOOR PLUMBING PLAN
- P-202 SECOND FLOOR PLUMBING PLAN
- P-203 SECOND FLOOR PLUMBING PLAN
- P-204 ROOF PLAN
- P-300 PLUMBING ISOMETRICS

MECHANICAL

- AC-1 HVAC GROUND FLOOR PLAN
- AC-2 HVAC GROUND FLOOR PLAN
- AC-3 HVAC SECOND FLOOR PLAN
- AC-4 MECHANICAL SPECIFICATIONS / SCHEDULES / DETAILS

ELECTRICAL

- E-01 ELECTRICAL SITE PLAN
- E-02 GROUND FLOOR POWER PLAN
- E-03 GROUND FLOOR POWER PLAN
- E-04 SECOND FLOOR POWER PLAN
- E-05 GROUND FLOOR LIGHTING PLAN / LUTRON CONTROLLED LIGHTS
- E-06 SECOND FLOOR LIGHTING PLAN / LUTRON CONTROLLED LIGHTS
- E-07 GROUND FLOOR LIGHTING PLAN
- E-08 SECOND FLOOR LIGHTING PLAN
- E-09 ELECTRICAL SPECIFICATIONS / SCHEDULES / ELECTRICAL RISER LUTRON SYSTEM
- E-10 ELECTRICAL SPECIFICATIONS / SCHEDULES / ELECTRICAL RISER

LANDSCAPE

- LE-1 LANDSCAPE SURVEY & RELOCATION / PRESERVATION PLAN
- LP-1 LANDSCAPE PLANTING PLAN
- LI-1 LANDSCAPE IRRIGATION PLAN
- LP-2 IRRIGATION NOTES & DETAILS

Handwritten note: "If the demolition permit shall be issued until a building permit is issued. A"

PUBLIC WORKS
 PLAN REVIEW NOTICE
 Phone 305-475-1200 Fax 305-475-7800
 THIS PLAN REVIEW CONSTITUTES APPROVAL FOR
 CERTAIN BUILDING PERMITS ONLY
 ALL OTHERS MUST BE OBTAINED FROM THE DEPARTMENT OF PERMITS
 PERMITS DIVISION, CITY OF MIAMI BEACH
 3500 S.W. 15TH AVENUE, SUITE 200
 MIAMI BEACH, FL 33135
 Approved By: [Signature] 9/10/03



4565 PONCE DE LEON BLVD - SUITE 201
CORAL GABLES, FL 33146

OFFICE 305 667 6333
FAX 305 667 6670

E-MAIL a3@profams.com

PROJECT

NORTH BAY VILLA

4580 NORTH BAY ROAD
MIAMI BEACH, FLORIDA 33141

CONSULTANTS

INTERIOR DESIGN

THE HOWARD DESIGN GROUP, INC.
2801 FLORIDA AVE.
COCONUT GROVE, FL 33133
OFF (305) 446-4088
FAX (305) 446-4428
E-MAIL: daveganger@howarddesigngroup.com
LICENCE NO. 180001059

STRUCTURAL ENGINEER

US STRUCTURES, INC.
CONSULTING STRUCTURAL ENGINEERS
5869 SW 85 STREET
MIAMI, FL 33143
OFF (305) 665-4555
FAX (305) 665-5522
E-MAIL: uss@mindspring.com
LICENCE NO. 54891

MECHANICAL ENGINEER

LAGOMASINO & ASSOCIATES, P.A.
CONSULTING ENGINEER
314 PONCE DE LEON BLVD.
CORAL GABLES, FL 33134
OFF (305) 444-0867
FAX (305) 441-6979
E-MAIL: jrmago@aol.com
LICENCE NO. 6589

ELECTRICAL ENGINEER

TOMAS ARMSTRONG
CONSULTING ENGINEER
5600 SW 135th AVE, SUITE 211
MIAMI, FL 33183
OFF (305) 366-7152
FAX (305) 366-7153
E-MAIL: tarmstrong@tcapa.com
LICENCE NO. 17974

LANDSCAPE DESIGN

BRUCE HOWARD
7400 S.W. 50th TERRACE
MIAMI, FL 33155
OFF (305) 668-3196
FAX (305) 668-2871
E-MAIL: clara@brucehoward.net
LICENCE NO. LA-0000371

OFFICE COPY
CITY OF MIAMI BEACH
CITY OF MIAMI BEACH FOR PERMIT BY
APPROVED FOR THE FOLLOWING:

BUILDING: [Signature]
 ZONING: [Signature]
 DRB/HPR: [Signature]
 CONCUENCY: [Signature]
 PLUMBING: [Signature]
 ELECTRICAL: [Signature]
 MECHANICAL: [Signature]
 FIRE PREVENTION: [Signature]
 ENGINEERING: [Signature]
 PUBLIC WORKS: [Signature]

A3


4580 PONCE DE LEON BLVD., SUITE 201
CORAL GABLES, FL 33146
OFFICE 305.867.8333
FAX 305.867.8870
E-MAIL: a3@architect.com
ARCHITECT
THE HORNBY DESIGN GROUP, INC.
2801 FLORIDA AVE.
COCONUT GROVE, FL 33133
OFFICE 305.448.4000
FAX 305.448.4028
E-MAIL: hmg@hmgdesign.com
hmgdesign.com
MR. THOMAS H. IRELAND
1200 BISCAYNE BLVD.
PENTHOUSE 210
MIAMI, FLORIDA 33131
305.361.8800

NORTH BAY VILLA
4580 NORTH BAY ROAD
MIAMI BEACH, FLORIDA 33141

REVISIONS	DATE
1. SITE PLAN	10.28.03
2. PERMIT DRAWINGS	
DATE	10.28.03

CORPORATE SEAL NO. 004002273
EDUARDO CASTAÑEDA, AIA
ARCHITECTURAL SITE PLAN
SCALE AS NOTED ON PLAN

A-102

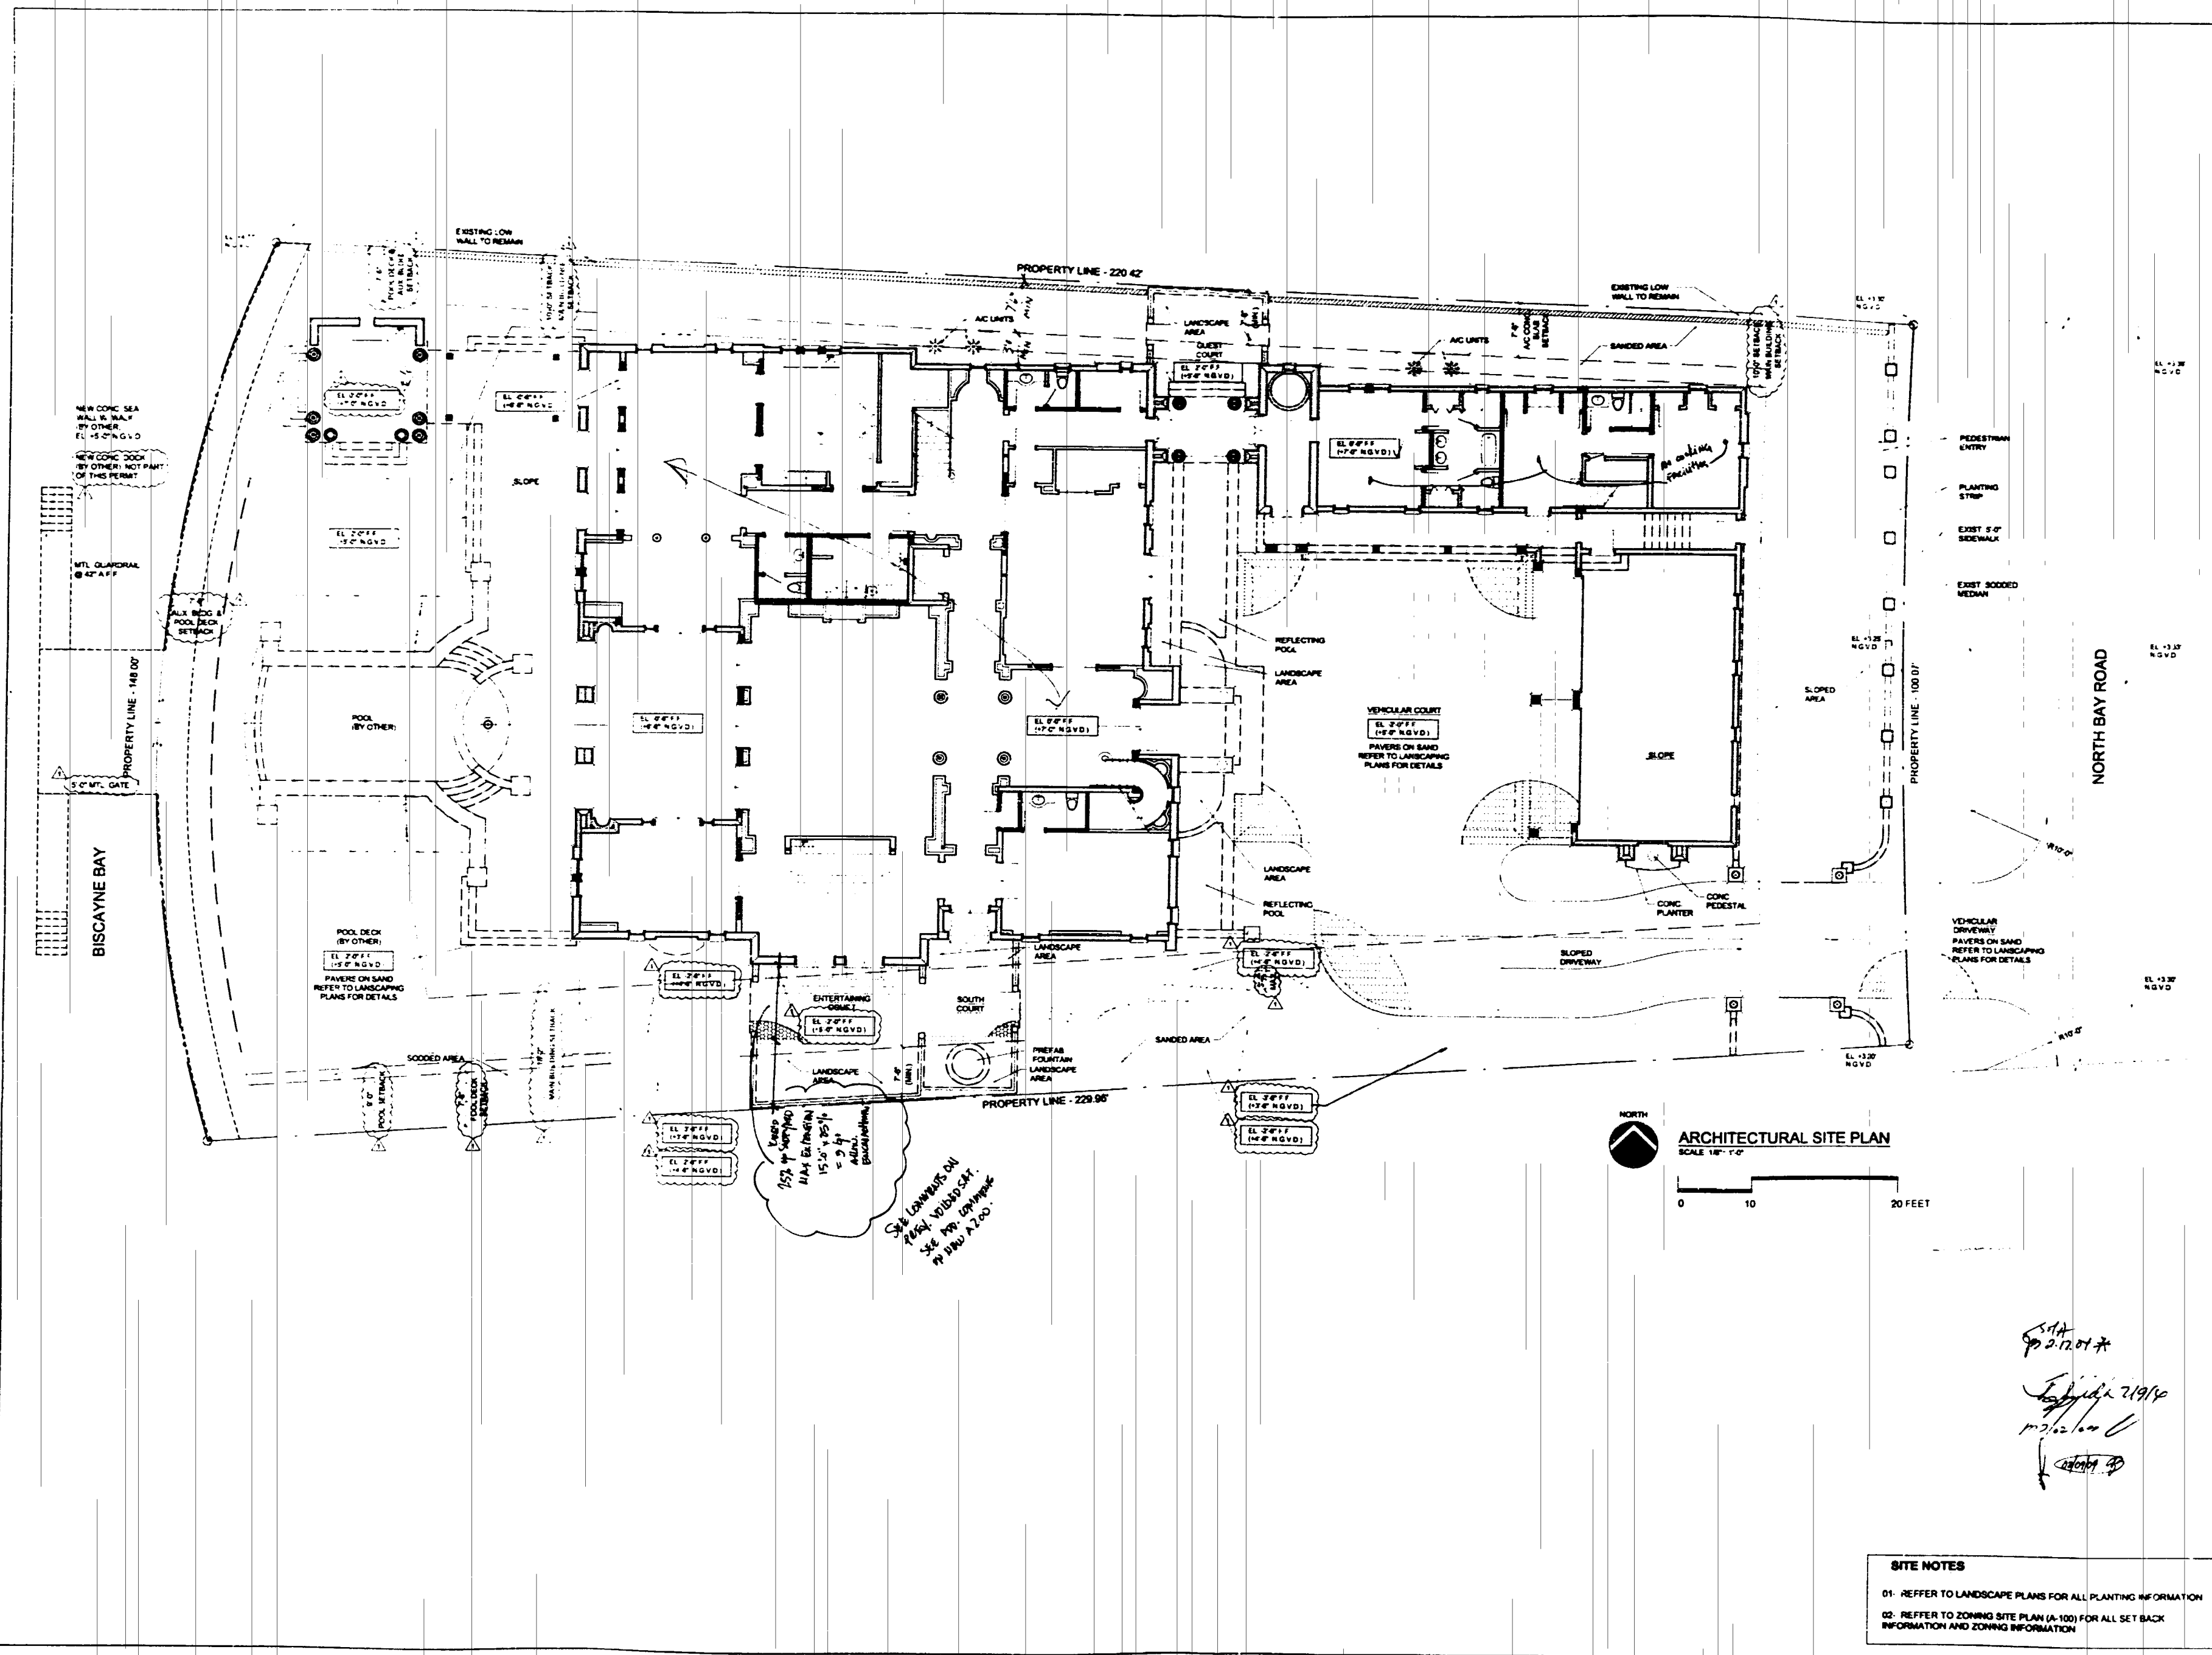

SITE NOTES
01. REFER TO LANDSCAPE PLANS FOR ALL PLANTING INFORMATION
02. REFER TO ZONING SITE PLAN (A-100) FOR ALL SET BACK INFORMATION AND ZONING INFORMATION

A3

4545 FORCE DE LEON BLV SUITE 201
CORAL GABLES, FL 33146
OFFICE 305 887 8333
FAX 305 887 8875
E-MAIL: a3@architect.com

THE HOWARD DESIGN GROUP, INC.
2801 N. ORCHARD AVE
COCONUT GROVE, FL 33133
OFFICE 305 448 4088
FAX 305 448 4428
E-MAIL: howard@hwdg.com

MR. THOMAS R. RELAND
2000 BISCAYNE BLVD
APT. 1202
MIAMI, FL 33131
305 887 4808

NORTH BAY VILLA
4541 NORTH BAY ROAD
MIAMI BEACH, FLORIDA 33141

REV. SHEETS DATE

PERMIT DRAWINGS

DATE 06.08.03

APPROVED FOR THE FOLLOWING:
BUILDING: [Signature]
ZONING: [Signature]
DRB/HPR: [Signature]
CONCURRENCY: [Signature]
PLUMBING: [Signature]
ELECTRICAL: [Signature]
MECHANICAL: [Signature]
FIRE PREVENTION: [Signature]
ENGINEERING: [Signature]
PUBLIC WORKS: [Signature]
STRUCTURAL: [Signature]
ACCESSIBILITY: [Signature]
ELEVATOR: [Signature]
As per Florida R.C. 318.01
R.V.I.F.


CORPORATE SEAL NO. A0002273

EDUARDO CASTRINEIRA, A.I.A. ART14049

ARCHITECTURAL SITE PLAN

SCALE: AS NOTED ON PLAN

A-102

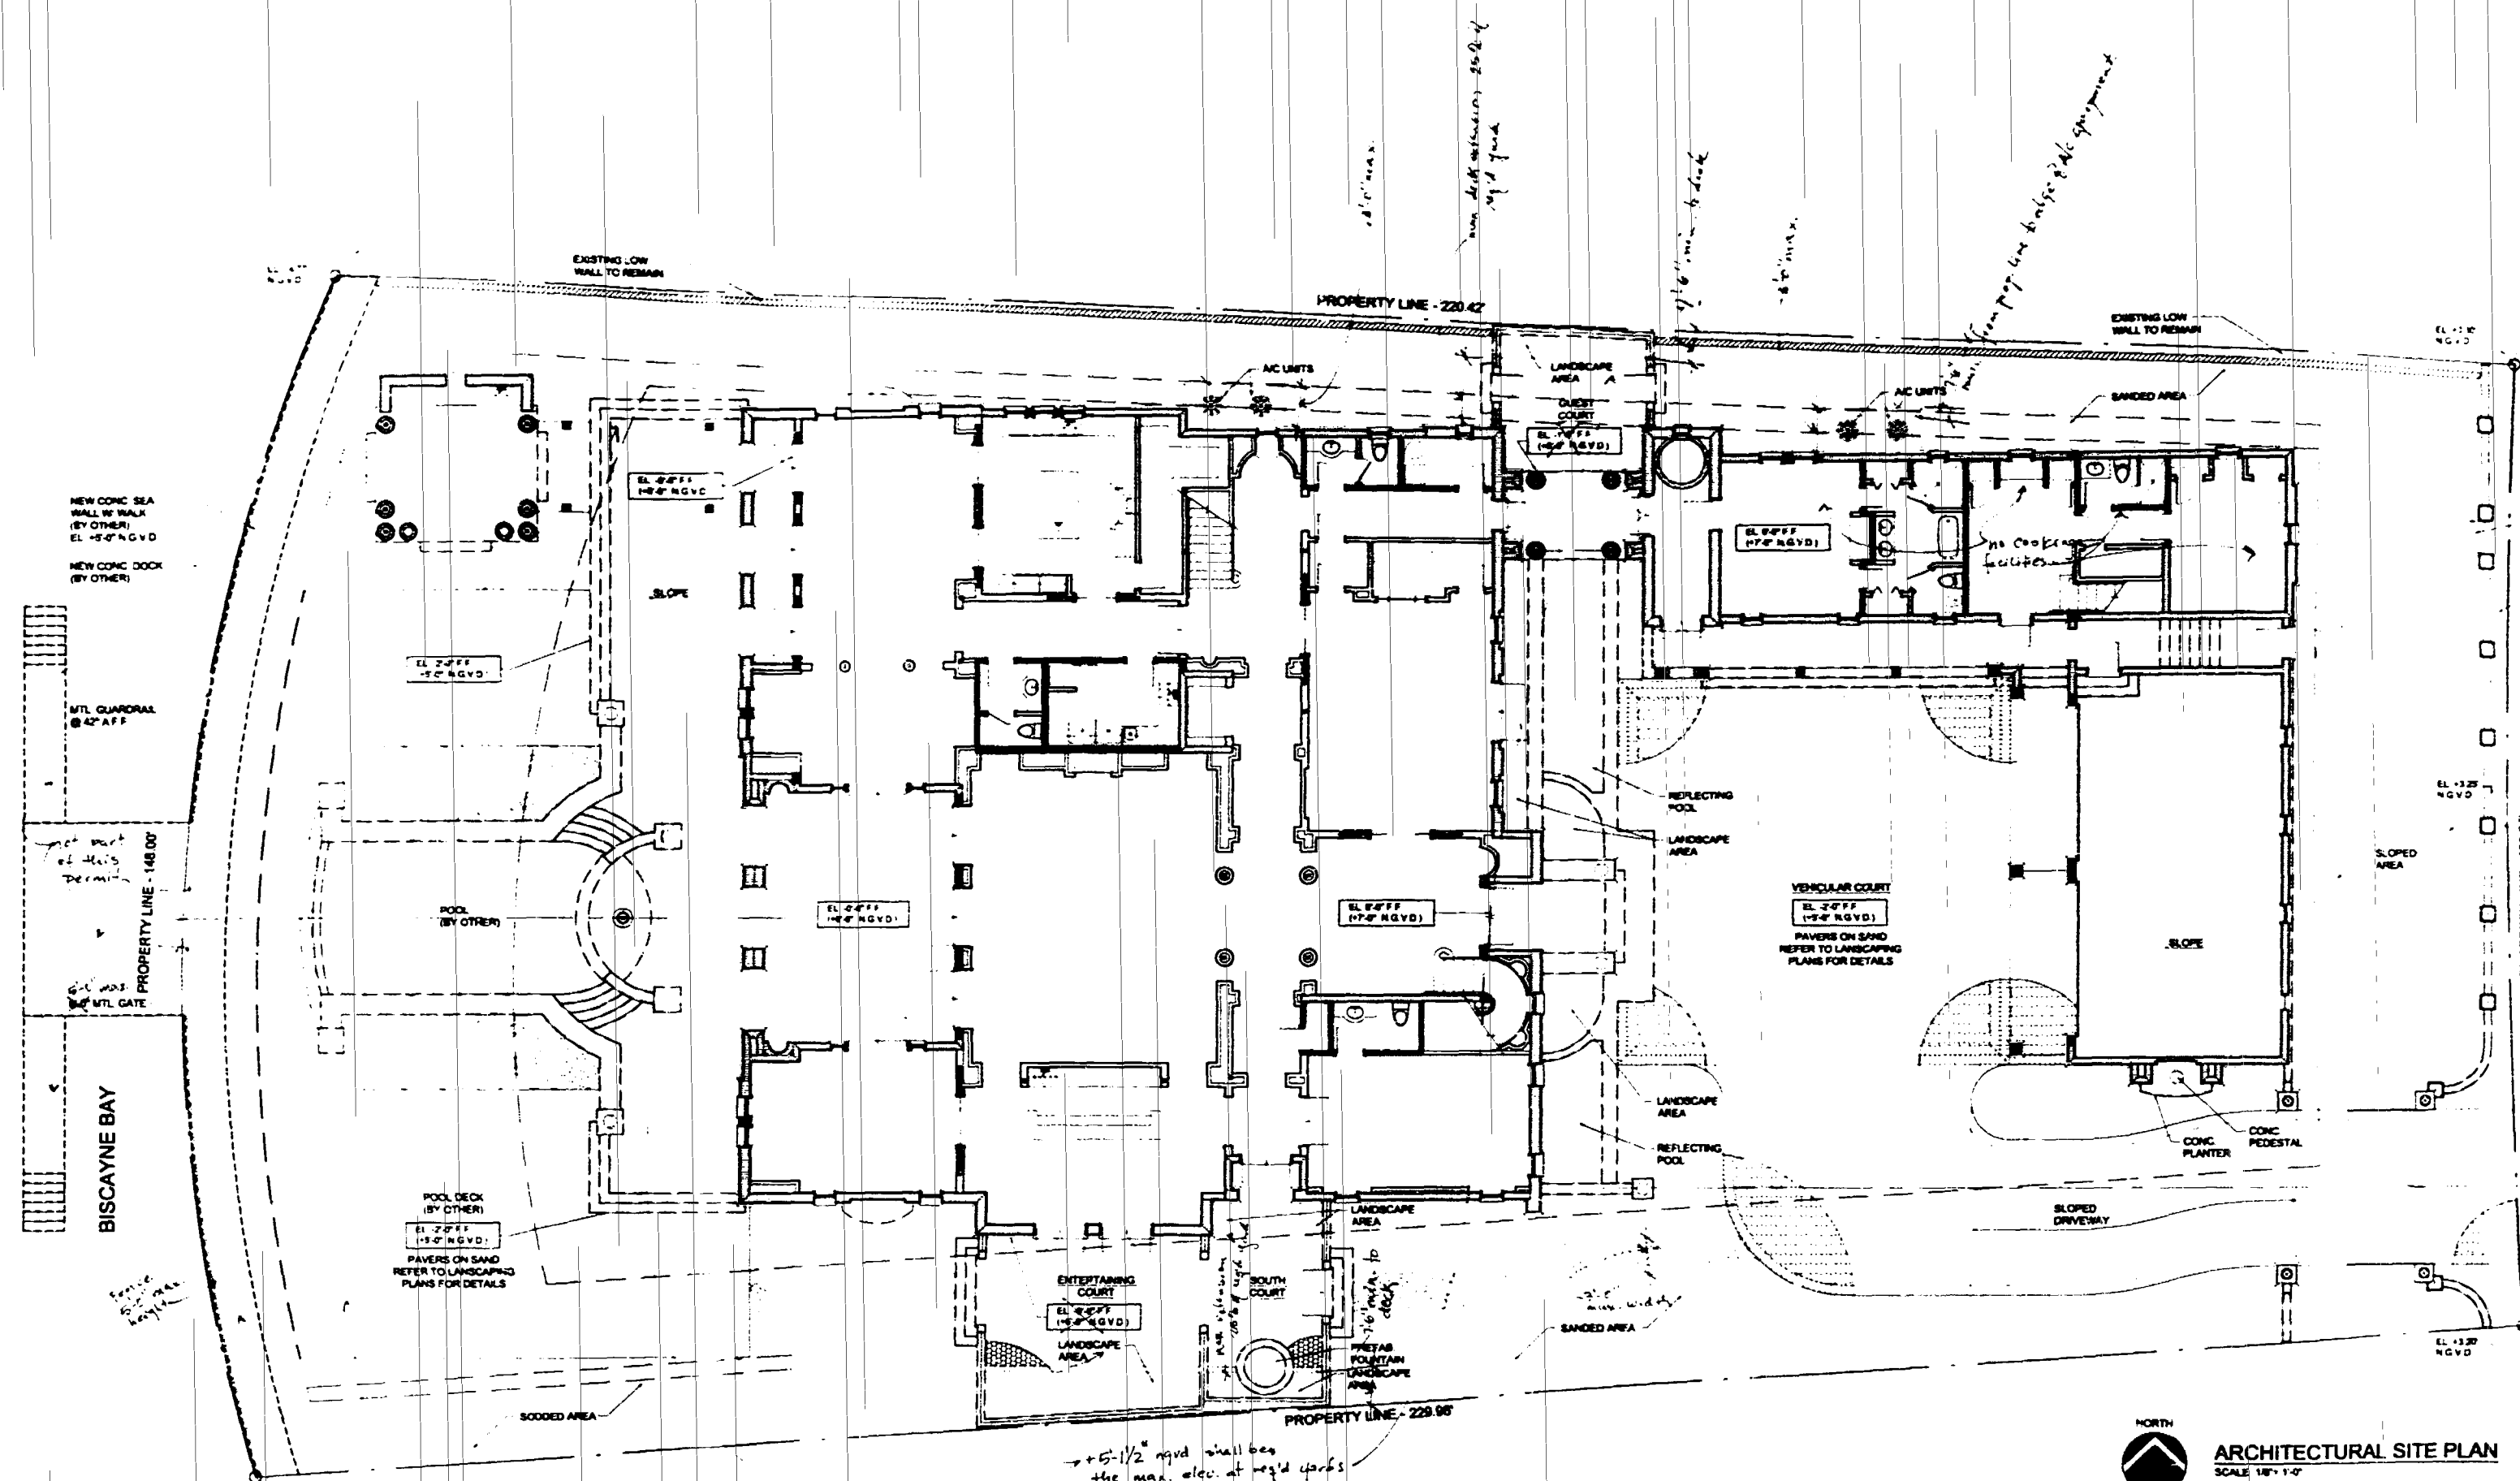

ARCHITECTURAL SITE PLAN

SCALE 1/8" = 1'-0"

0 10 20 FEET

OFFICE CC
CITY OF MIAMI
APPROVED FOR THE FOLLOWING

BUILDING: [Signature]
ZONING: [Signature]
DRB/HPR: [Signature]
CONCURRENCY: [Signature]
PLUMBING: [Signature]
ELECTRICAL: [Signature]
MECHANICAL: [Signature]
FIRE PREVENTION: [Signature]
ENGINEERING: [Signature]
PUBLIC WORKS: [Signature]
STRUCTURAL: [Signature]
ACCESSIBILITY: [Signature]
ELEVATOR: [Signature]
As per Florida R.C. 318.01
R.V.I.F.

SITE NOTES

01. REFER TO LANDSCAPE PLANS FOR ALL PLANTING INFORMATION
02. REFER TO ZONING SITE PLAN (A-100) FOR ALL SET BACK INFORMATION AND ZONING INFORMATION

A3

4360 PACE OF LEON BLVD SUITE 201
CORAL GABLES, FL 33148
OFFICE 305 667 6323
FAX 305 667 6670
E MAIL a3@architect.com

THE HONARD DESIGN GROUP INC
2801 FLORIDA AVE
CORAL GABLES, FL 33133
OFFICE 305 448 4088
FAX 305 448 4028
E MAIL
hondardesign@hondardesign.com

MR THOMAS K. WELAND
2000 BOCA VINE BLVD
PENTHOUSE 870
MIAMI, FL 33131
305 597 8825

NORTH BAY VILLA
4360 NORTH BAY ROAD
MIAMI BEACH, FLORIDA 33141

Sheet #
2/9/14
12/10/14
[Signature]

REVISIONS	DATE
PERMIT DRAWING	
DATE	10.28.03

THIS DRAWING IS THE PROPERTY OF THE ARCHITECT AND SHALL REMAIN HIS OR HER PROPERTY. IT IS TO BE USED ONLY FOR THE PROJECT AND SITE SPECIFICALLY IDENTIFIED HEREON. IT IS NOT TO BE REPRODUCED, COPIED, OR TRANSMITTED IN ANY FORM OR BY ANY MEANS, ELECTRONIC OR MECHANICAL, INCLUDING PHOTOCOPYING, RECORDING, OR BY ANY INFORMATION STORAGE AND RETRIEVAL SYSTEM, WITHOUT THE WRITTEN PERMISSION OF THE ARCHITECT.

10/3


CORPORATE SEAL NO. A00002273
EDUARDO CASTNERA, A.I.A. A014046


KEY PLAN

GROUND FLOOR PLAN

SCALE AS NOTED ON PLAN

A-200

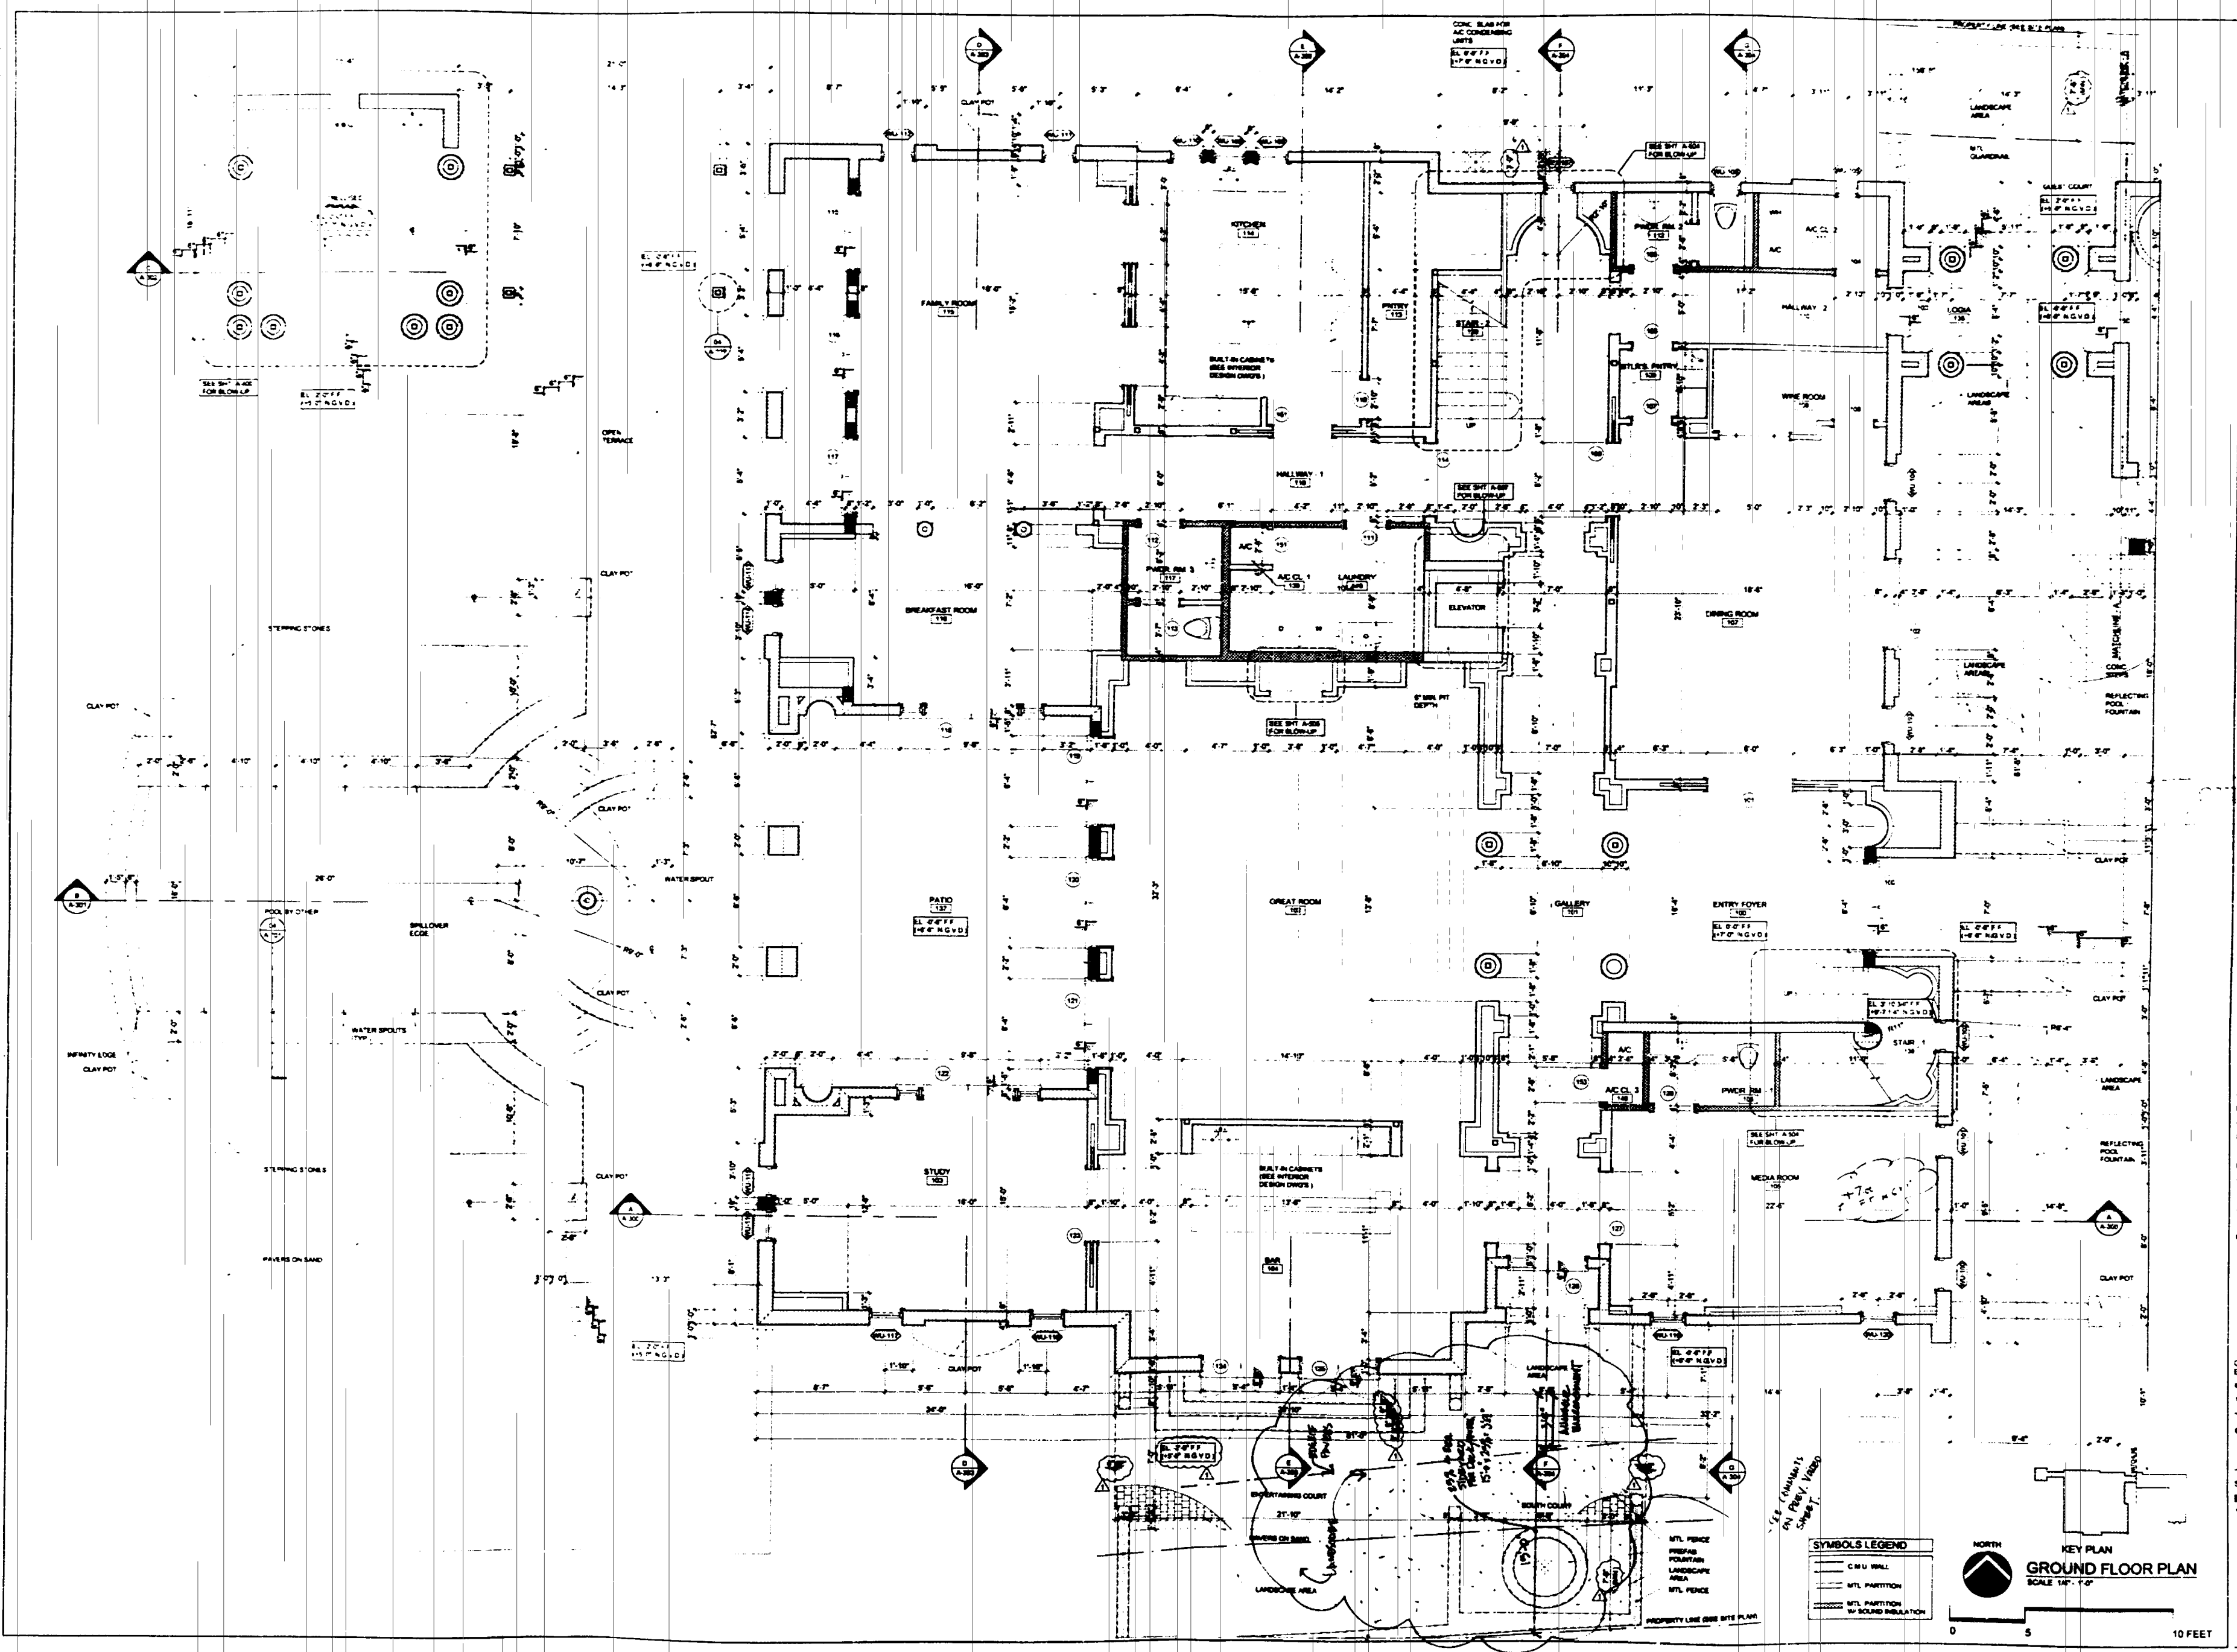

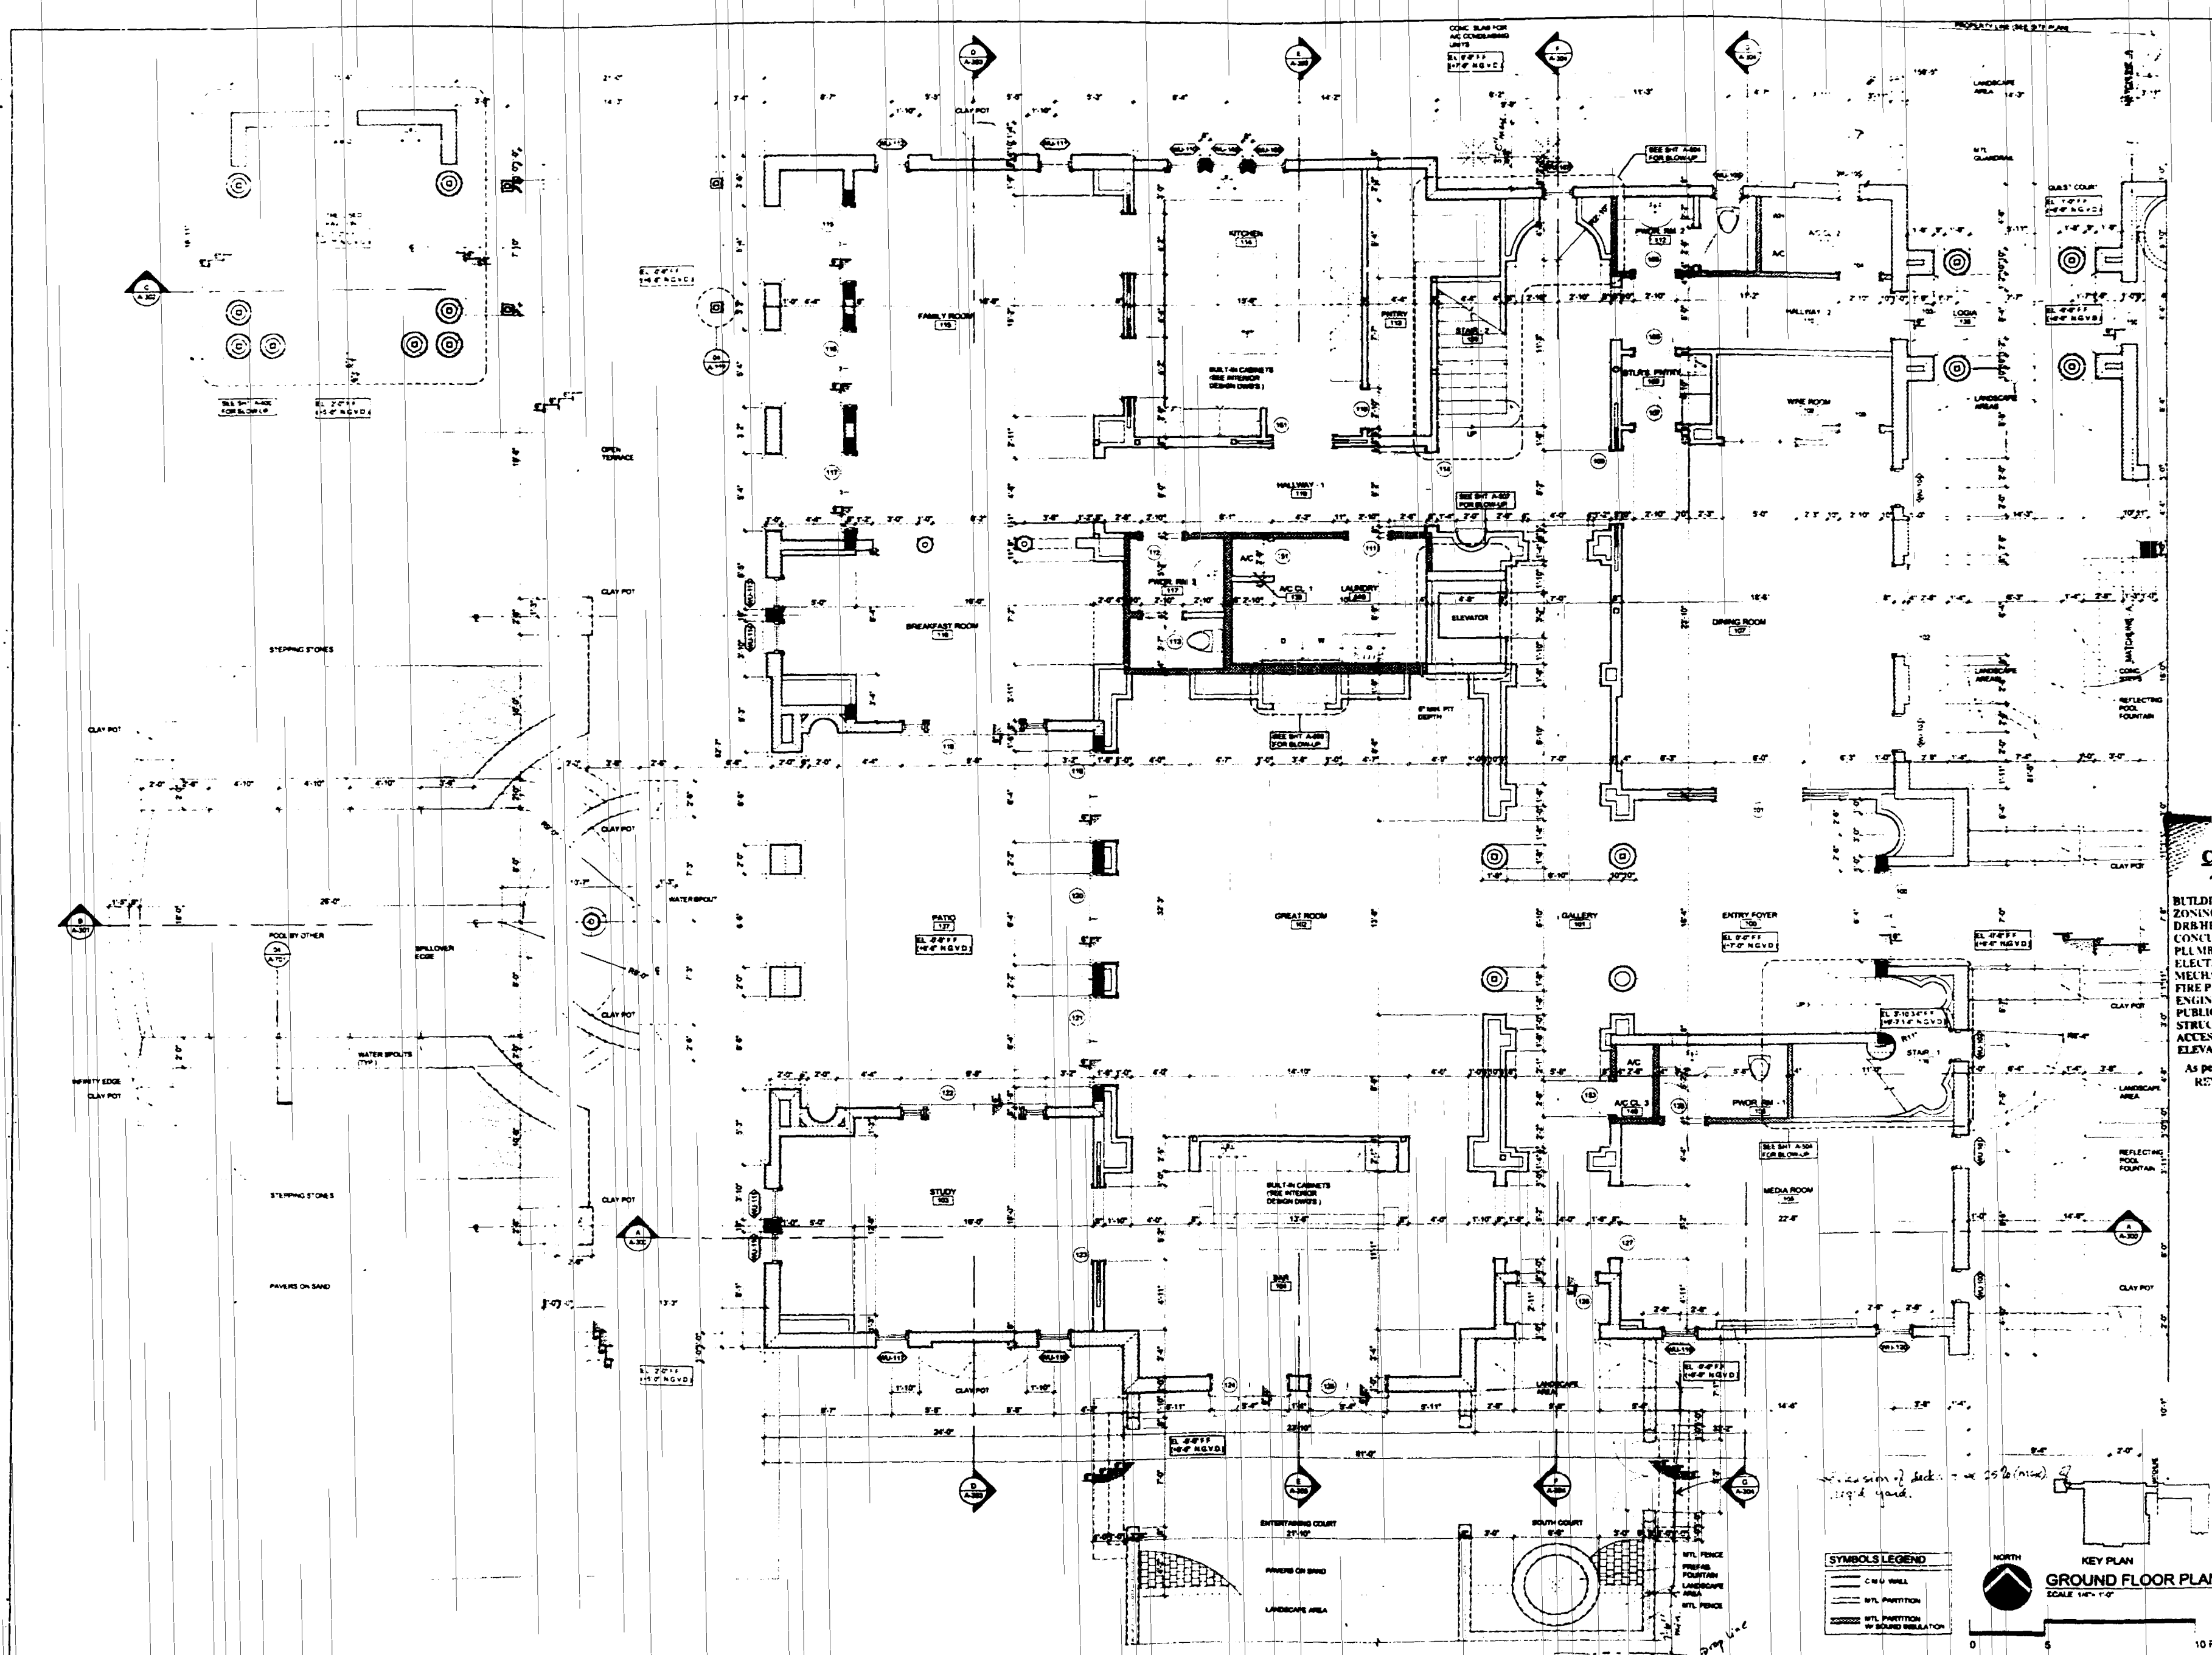

A3

4500 POND DE LEON BLVD. SUITE 201
CORAL GABLES, FL 33146
OFFICE 305.867.8333
FAX 305.867.8870
E-MAIL: a3@amiami.com

THE HONARD DESIGN GROUP, INC.
2801 FLORIDA AVE.
COCONUT GROVE, FL 33133
OFFICE 305.448.4338
FAX 305.448.4328
E-MAIL: dhonard@honarddesigngroup.com

MR. THOMAS K. IRELAND
17000 BISCAYNE BLVD.
PENTHOUSE 510
MIAMI, FL 33181
(305) 867-8838

NORTH BAY VILLA
4500 NORTH BAY ROAD
MIAMI BEACH, FLORIDA 33141

OFFICE COPY
CITY OF MIAMI BEACH
APPROVED FOR PERMIT
THE FOLLOWING:

BUILDING: ☒
ZONING: ☒
DB/HPR: ☒
CONCURRENCY: ☒
PLUMBING: ☒
ELECTRICAL: ☒
MECHANICAL: ☒
FIRE PREVENTION: ☒
ENGINEERING: ☒
PUBLIC WORKS: ☒
STRUCTURAL: ☒
ACCESSIBILITY: ☒
ELEVATOR: ☒

As per Florida Building Code
REVIEWED FOR COM:

REVISIONS: _____ DATE: _____

PERMIT DRAWING: _____

DATE: 06.05.02

APPROVED AND SEALED BY ME AS A PROFESSIONAL ENGINEER, I HEREBY CERTIFY THAT THE DESIGN AND CONSTRUCTION OF THE PROJECT SHOWN ON THIS DRAWING ARE IN ACCORDANCE WITH THE REQUIREMENTS OF THE FLORIDA BUILDING CODE, AS AMENDED, AND THE CITY OF MIAMI BEACH ORDINANCES, AS AMENDED, AND THAT I AM A MEMBER OF THE FLORIDA BOARD OF PROFESSIONAL ENGINEERS.

CORPORATE SEAL NO. 44022273
EDUARDO CASTAÑERA A.I.A. ART14549

DATE: 7/1/02

GROUND FLOOR PLAN


SCALE: AS NOTED ON PLAN

SYMBOLS LEGEND

— CMU WALL
--- MTL PARTITION
--- MTL PARTITION W/ SOUND INSULATION

KEY PLAN
GROUND FLOOR PLAN
SCALE 1/4" = 1'-0"

10 FEET

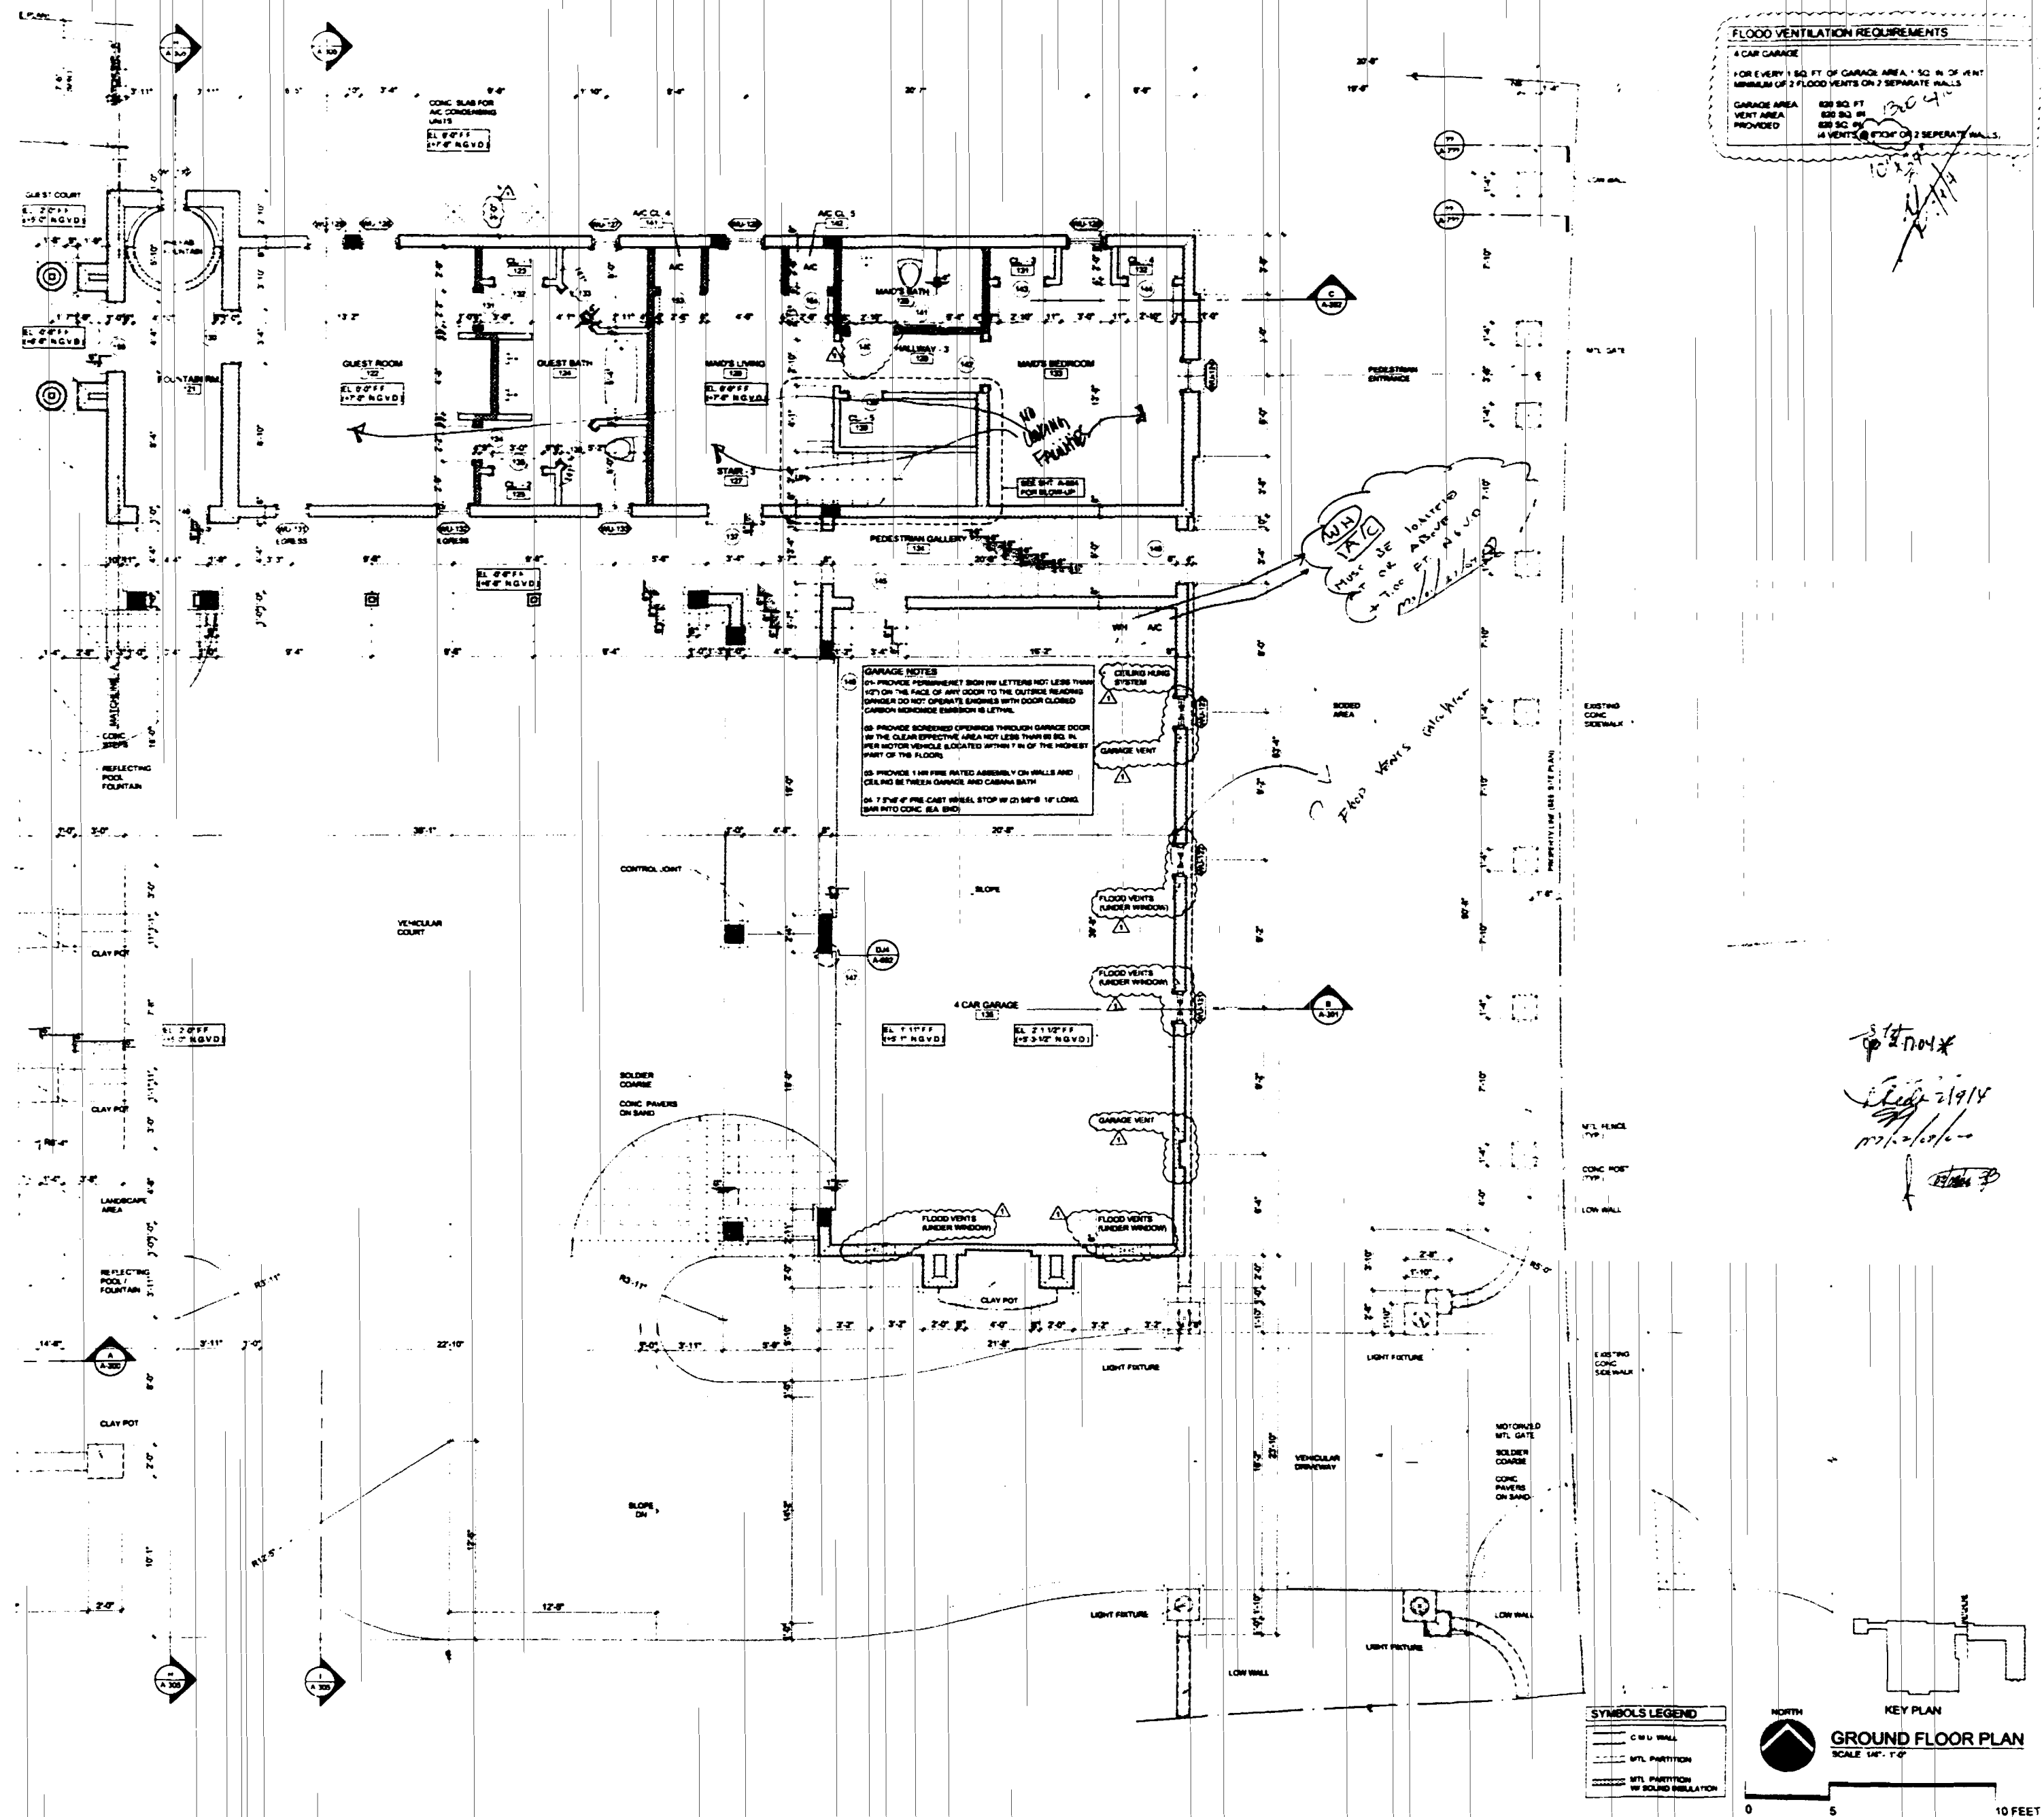

A3

4000 POND DE L'OR BLVD. SUITE 201
CORAL GABLES, FL 33148

OFFICE: 305 887 8333
FAX: 305 887 8870

E-MAIL: a3@hwdg.com

WWW: www.hwdg.com

THE HOWARD DESIGN GROUP, INC.
2801 N. OCEAN AVE.
CORAL GABLES, FL 33133

OFFICE: 305 448 4008
FAX: 305 448 4008

E-MAIL: hwdg@hwdg.com

WWW: www.hwdg.com

MR. THOMAS K. IRELAND
12000 BISCAYNE BLVD.
NINTH FLOOR, SUITE 901
MIAMI, FL 33148
(305) 887 8808

NORTH BAY VILLA

4300 NORTH BAY ROAD
MIAMI BEACH, FL 33141

REVISIONS

NO.	DATE	DESCRIPTION
1	10.28.03	PERMIT DRAWINGS

PERMIT DRAWINGS

DATE: 10.28.03


DESIGNED AND DRAWN BY: J. L. CASTELLANA, AIA
CHECKED BY: J. L. CASTELLANA, AIA
DATE: 10.28.03

CORPORATE SEAL NO. AAO22273
EDUARDO CASTELLANA, AIA

GROUND FLOOR PLAN

SCALE: AS NOTED ON PLAN

A-201

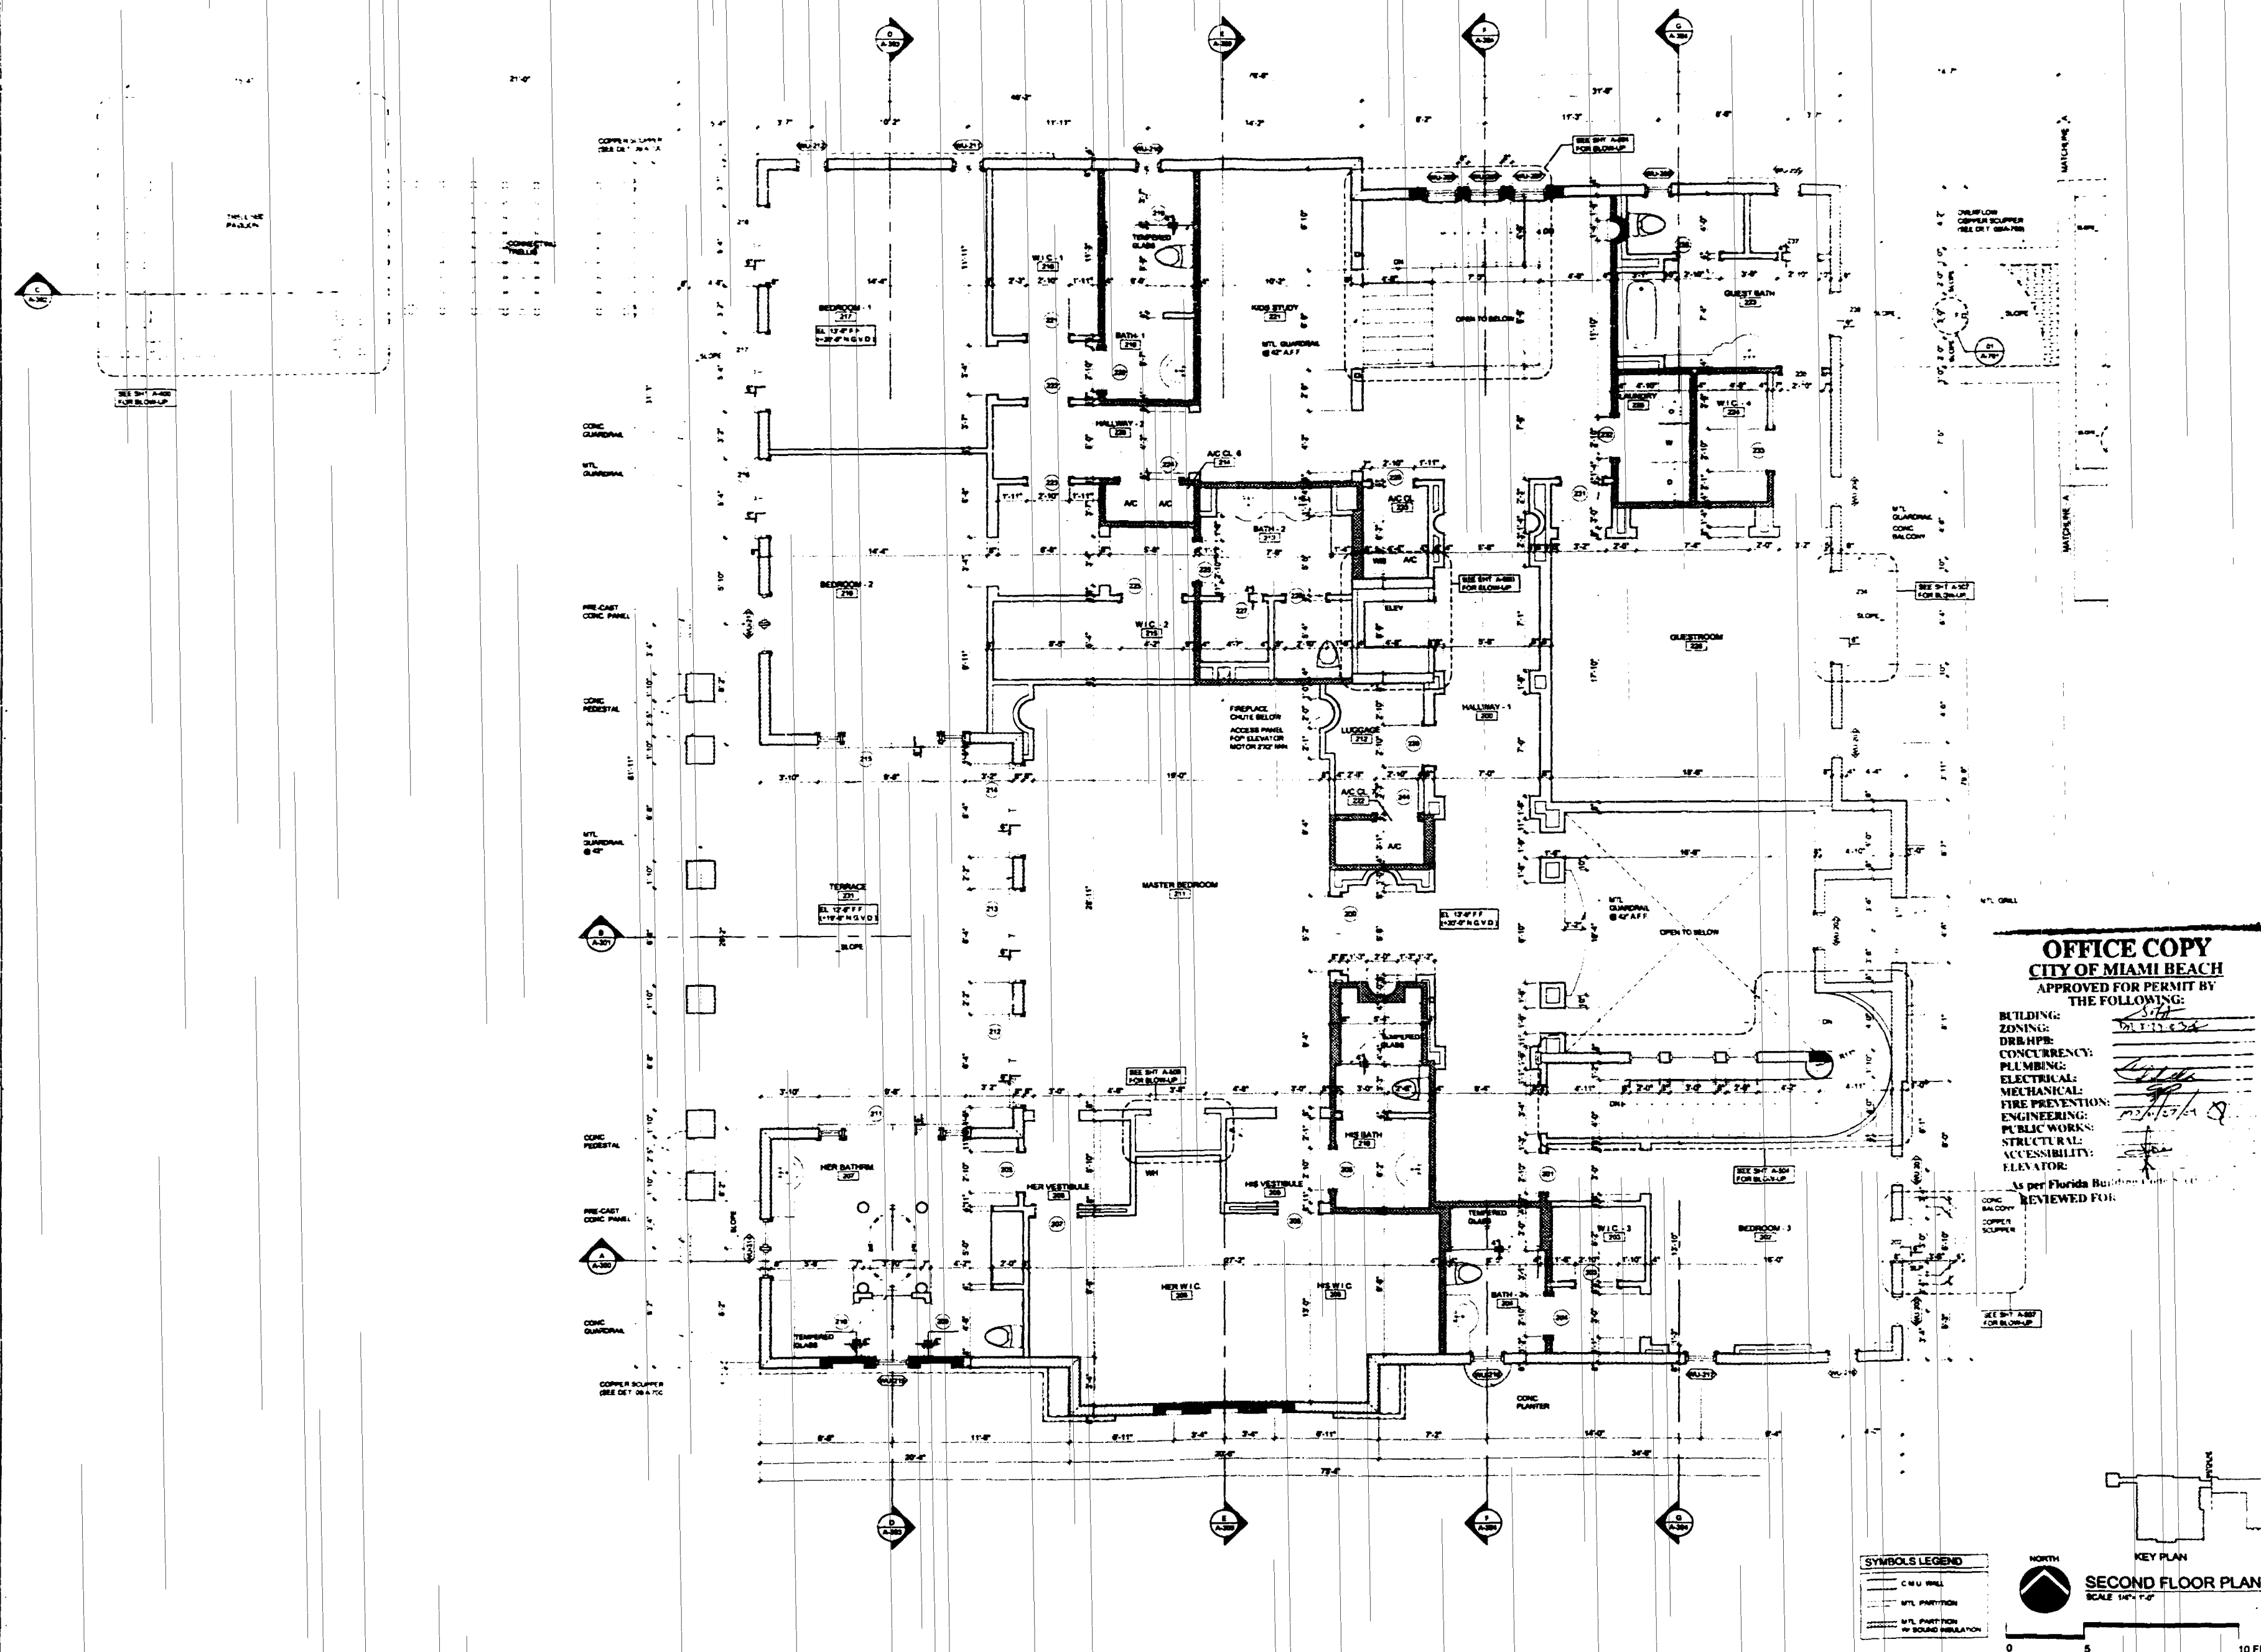

OFFICE COPY
CITY OF MIAMI BEACH
 APPROVED FOR PERMIT BY
 THE FOLLOWING:

BUILDING: *[Signature]*
 ZONING: *[Signature]*
 CONCURRING: *[Signature]*
 PLUMBING: *[Signature]*
 ELECTRICAL: *[Signature]*
 MECHANICAL: *[Signature]*
 FIRE PREVENTION: *[Signature]*
 ENGINEERING: *[Signature]*
 PUBLIC WORKS: *[Signature]*
 STRUCTURAL: *[Signature]*
 ACCESSIBILITY: *[Signature]*
 ELEVATOR: *[Signature]*

As per Florida Building Code, Chapter 9

REVIEWED FOR:

REVISIONS	DATE
1	08/08/03
2	08/08/03
CORPORATE SEAL NO. A4002273
 EDUARDO CASTAÑEDA, AIA
 ARCHITECT

SECOND FLOOR PLAN

SCALE AS NOTED ON PLAN

A-202

ROOF NOTES	
ROOF TYPE 1	SPANISH TILE BY "ALUBA" PLUMB COLOR
PRODUCT CONTROL #	16-1033 31 OVER 308 FELT ON APA RATED PLYWOOD SHEATHING
ROOF TYPE 2	STAND UP METAL SEAM COPPER ROOFING DADE COUNTY APPROVED SYSTEM OVER 308 FELT ON APA RATED PLYWOOD SHEATHING. METAL ROOFING SHALL BE SECURED IN ACCORDANCE WITH MANUFACTURER'S INSTALLATION INSTRUCTIONS (7 & 8 C SECTION 1507.5.4)
ROOF TYPE 3	2 PLY MODIFIED BITUMEN ROOFING SYSTEM W/ 4" FIBER CANT @ ROOF PERIMETER (SEE MFRS SPECS) OVER WOOD INSULATION SLOPED 1/4" PER 12" MIN TOWARDS ROOF DRAINS
ROOF VENTILATION REQUIREMENTS	
ROOF 1	6 IN. O.D. / 150 - 41.21 SQ. FT. REQ'D OF VENTING 41.21 SQ. FT. / 144 - 5.824 SQ. IN. REQ'D OF VENTING CONTRACTOR VENT PROVIDED (2.00" X 5.75" - 18.215 SQ. IN.) 18.215 SQ. IN. OF VENTING PROVIDED
ROOF 2	6 IN. O.D. / 150 - 4.24 SQ. FT. REQ'D OF VENTING 4.24 SQ. FT. / 144 - 1.8179 SQ. IN. REQ'D OF VENTING 1/4" DIA. VENT - 12.8 SQ. IN. / 381.78 SQ. IN. / 12.8 - 48.2 USE MIN 1/4" DIA. VENTS 881.47 DIA. VENTS PROVIDED
ROOF 3	6 IN. O.D. / 150 - 8.55 SQ. FT. REQ'D OF VENTING 8.55 SQ. FT. / 144 SQ. IN. / 50.77 - 143 SQ. IN. 1/4" DIA. VENT - 12.8 SQ. IN. / 143 SQ. IN. / 12.8 - 78.8 USE MIN 1/4" DIA. VENTS 881.47 DIA. VENTS PROVIDED
ROOF 4	3/4" O.D. / 150 - 2.43 SQ. FT. REQ'D OF VENTING 2.43 SQ. FT. / 144 SQ. IN. / 50.77 - 348.82 SQ. IN. 1/4" DIA. VENT - 12.8 SQ. IN. / 348.82 SQ. IN. / 12.8 - 27.7 USE MIN 3/8" DIA. VENTS 461.47 DIA. VENTS PROVIDED

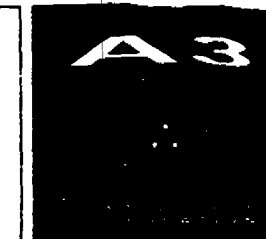

4888 PONCE DE LEON BL. SUITE 201
CORAL GABLES, FL 33146
OFFICE 305.867.8333
FAX 305.867.8670

E-MAIL: a3@architect.com
WWW.A3ARCHITECT.COM

THE HONARD DESIGN GROUP, INC.
3801 P. O. BOX AVE
CORAL GABLES, FL 33133

OFFICE 305.448.4888
FAX 305.448.4838

E-MAIL: info@hondardesign.com
www.hondardesign.com

MR. THOMAS H. IRELAND
12000 BISCAYNE BLVD
PENTHOUSE 870
MIAMI, FLORIDA 33181
(305) 891-6800

NORTH BAY VILLA
4880 NORTH BAY ROAD
MIAMI BEACH, FL 33141

OFFICE COPY

13-2-2014
1/16/14
1/16/14

REVISIONS	DATE
1	10.28.03
2	
3	
4	
5	
6	
7	
8	
9	
10	

CORPORATE SEAL NO. A0000273
EDUARDO CASTAÑERA, AIA
AR14048



WEEK 10

ROOF PLAN

SCALE AS NOTED ON PLAN

DATE 10/28/03

A-204

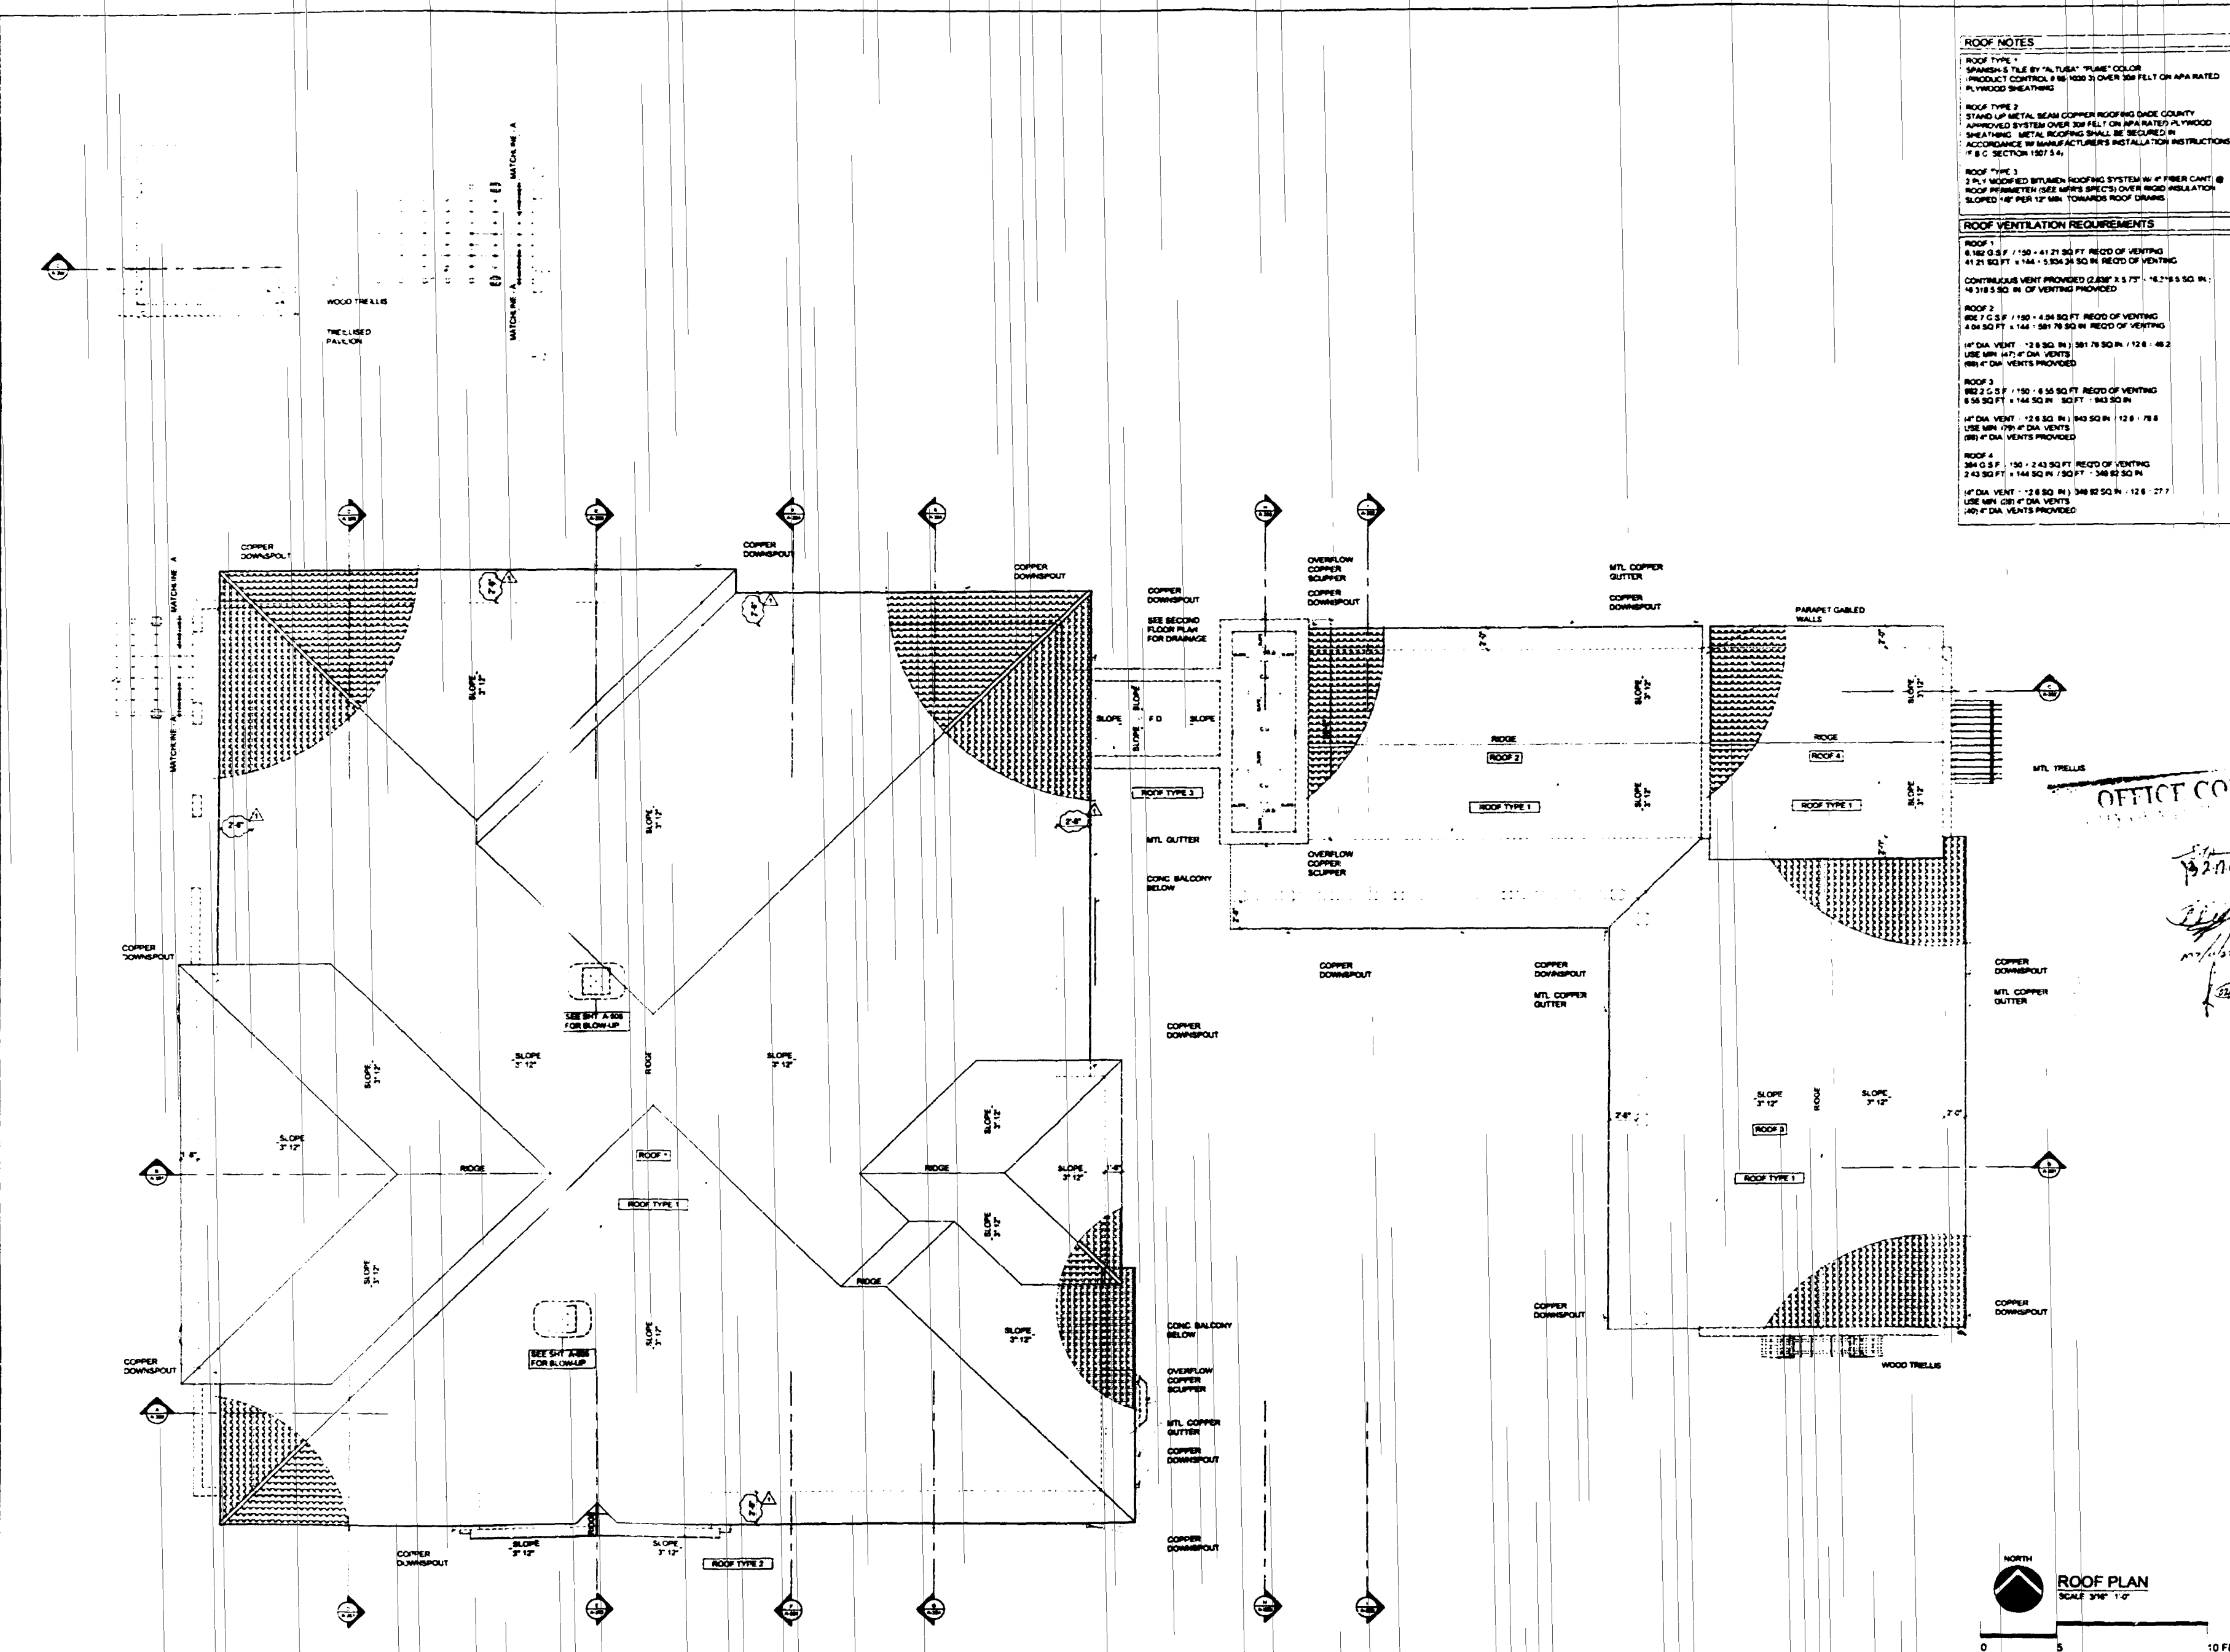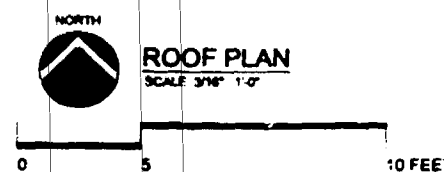

ROOF NOTES

ROOF TYPE 1
SPANISH TILE BY "ALUSIA" "PLATE" COLOR
PRODUCT CONTROL # 86-1003 2 OVER 30# FELT ON APA RATED
PLYWOOD SHEATHING

ROOF TYPE 2
STAND-UP METAL BEAM CORNER ROOFING DRAIN COUNTY
APPROVED SYSTEM OVER 30# FELT ON APA RATED PLYWOOD
SHEATHING METAL ROOFING SHALL BE SECURED IN
ACCORDANCE WITH MANUFACTURER'S INSTALLATION INSTRUCTIONS
(F.B.C. SECTION 1507.5.4)

ROOF TYPE 3
2 PLY MODIFIED BITUMEN ROOFING SYSTEM W/ 4" FIBER CANT. @
ROOF PERIMETER (SEE SPEC'S) OVER RIGID INSULATION
SLOPED 1/8" PER 12" MIN. TOWARDS ROOF DRAINS

ROOF VENTILATION REQUIREMENTS

ROOF 1
6,180 S.F. / 150 + 41 21 SQ. FT. REQ'D OF VENTING
41 21 SQ. FT. + 144 + 3,354 24 SQ. IN. REQ'D OF VENTING
CONTINUOUS VENT PROVIDED (2.83" X 5.7" + 14 318 5 SQ. IN.)
14 318 5 SQ. IN. OF VENTING PROVIDED

ROOF 2
880 S.F. / 150 + 4.84 SQ. FT. REQ'D OF VENTING
4.84 SQ. FT. + 144 + 381 76 SQ. IN. REQ'D OF VENTING
4" DIA. VENT + 12.8 SQ. IN. 381 76 SQ. IN. 12.8 + 48.2
USE MIN. 4" DIA. VENTS
189 4" DIA. VENTS PROVIDED

ROOF 3
880 S.F. / 150 + 4.84 SQ. FT. REQ'D OF VENTING
4.84 SQ. FT. + 144 + 381 76 SQ. IN. REQ'D OF VENTING
4" DIA. VENT + 12.8 SQ. IN. 381 76 SQ. IN. 12.8 + 48.2
USE MIN. 4" DIA. VENTS
189 4" DIA. VENTS PROVIDED

ROOF 4
384 S.F. / 150 + 2.43 SQ. FT. REQ'D OF VENTING
2.43 SQ. FT. + 144 + 348 82 SQ. IN. REQ'D OF VENTING
4" DIA. VENT + 12.8 SQ. IN. 348 82 SQ. IN. 12.8 + 27.7
USE MIN. 4" DIA. VENTS
102 4" DIA. VENTS PROVIDED

4555 PONCE DE LEON BLVD. SUITE 201
CORAL GABLES, FL 33146
OFFICE 305.887.4332
FAX 305.887.4871
E-MAIL: a3@architect.com

THE HOWARD DESIGN GROUP, INC.
2801 F. LORDA AVE.
COCONUT GROVE, FL 33133
OFFICE 305.448.4088
FAX 305.448.4428
E-MAIL: hdesign@howarddesigngroup.com

MR. THOMAS K. IRELAND
1200 BISCAYNE BLVD.
PENTHOUSE 817
MIAMI, FL 33134
(305) 881-8000

NORTH BAY VILLA

4580 NORTH BAY ROAD
MIAMI BEACH, FL 33141

REVISIONS DATE

PERMIT DRAWINGS

DATE 06.08.03

APPROVED FOR PERMIT BY THE FOLLOWING:

5/19/03

CORPORATE SEAL NO. A0002273

FOLARDO CASTINEIRA, AIA

SCALE AS NOTED ON PLAN

ROOF PLAN

SCALE AS NOTED ON PLAN

A-204


OFFICE COPY
CITY OF MIAMI BEACH
APPROVED FOR PERMIT BY
THE FOLLOWING:


BUILDING: [Signature]
ZONING: [Signature]
DRB/HPR: [Signature]
CONCURRENCY: [Signature]
PLUMBING: [Signature]
ELECTRICAL: [Signature]
MECHANICAL: [Signature]
FIRE PREVENTION: [Signature]
ENGINEERING: [Signature]
PUBLIC WORKS: [Signature]
STRUCTURAL: [Signature]
ACCESSIBILITY: [Signature]
ELEVATOR: [Signature]

As per Florida Building Code Section 104.5.3
REVIEWED FOR CODE COMPLIANCE

ROOF PLAN
SCALE 3/16" = 1'-0"

0 5 10 FEET

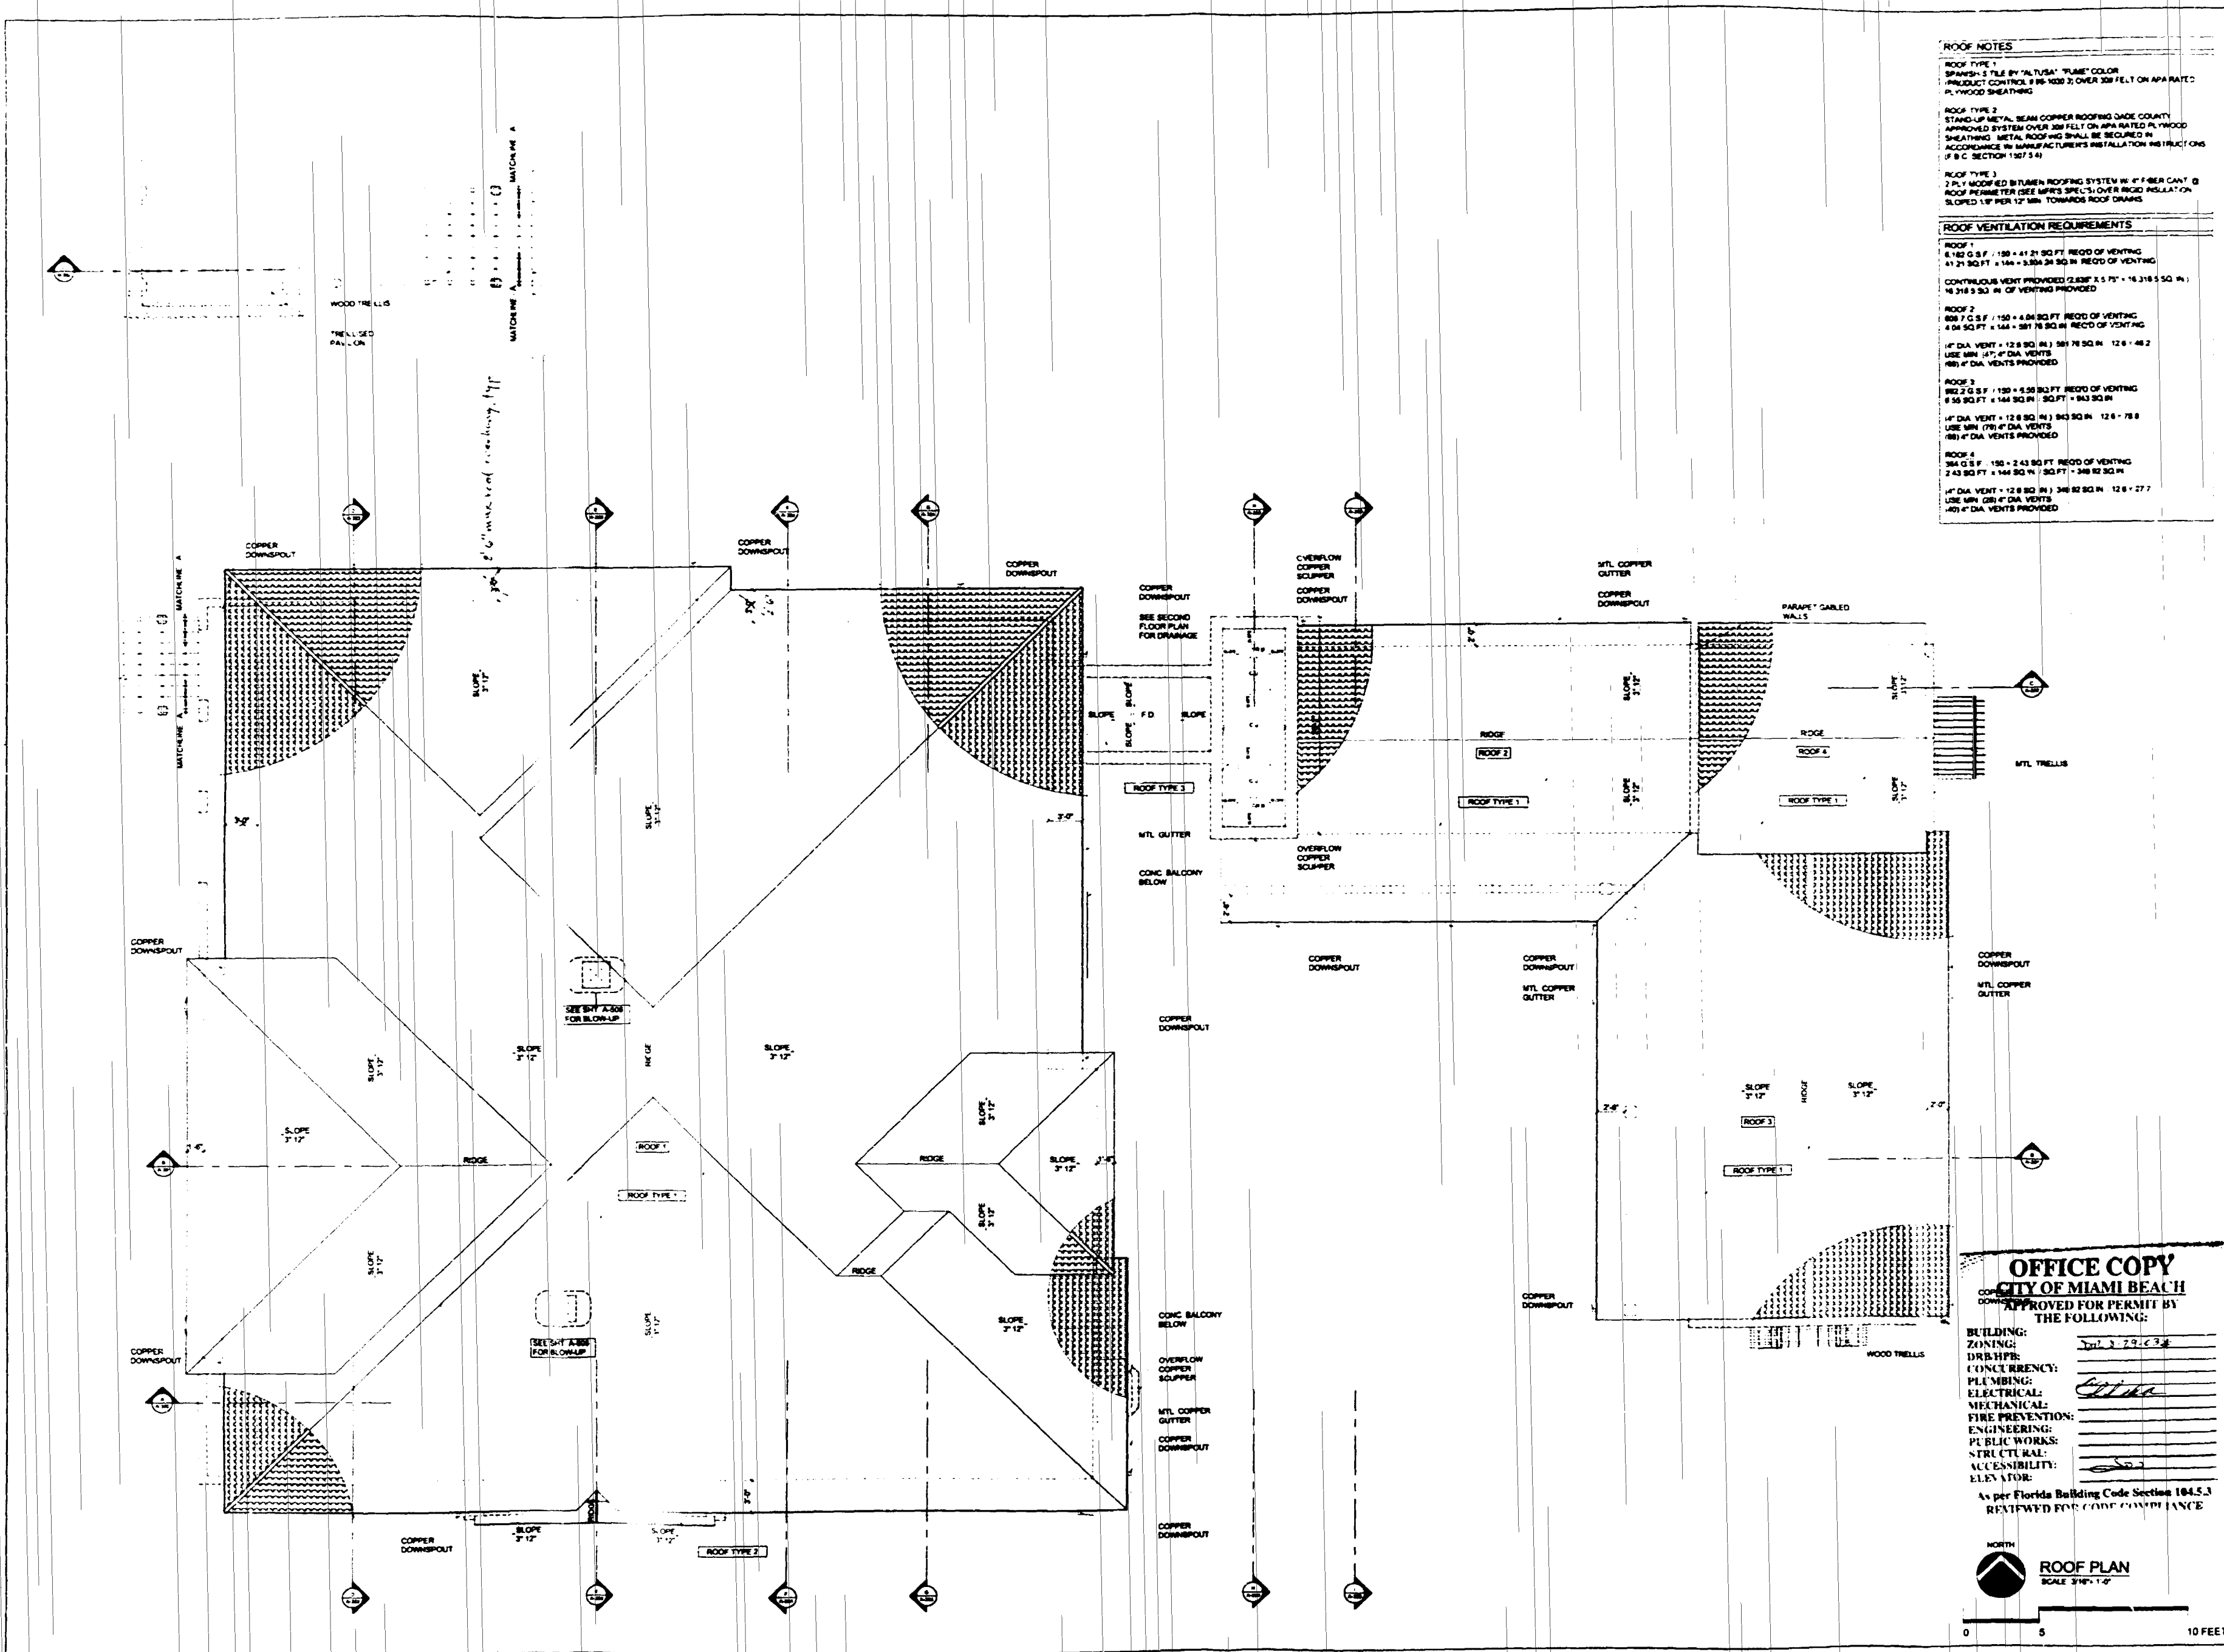

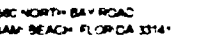

CORPORATE SEAL NO. AA2002273
 QUADRO CASTING AREA A 1 A AR110499


SECOND FLOOR
 REFLECTED CEILING PLAN

SCALE AS NOTED ON PLAN

A-205

FIXTURE LEGEND

J	JUNCTION BOX
:	WALL SCONCE
●	NIGHTS
	2X2X4 FLOURESCENT LIGHT
	48X18 FLOURESCENT LIGHT
X	FAN EXTRACTOR
+	A.C. NEAR OFFUSER
□	A.C. DIFFUSER
□	A.C. RETURN

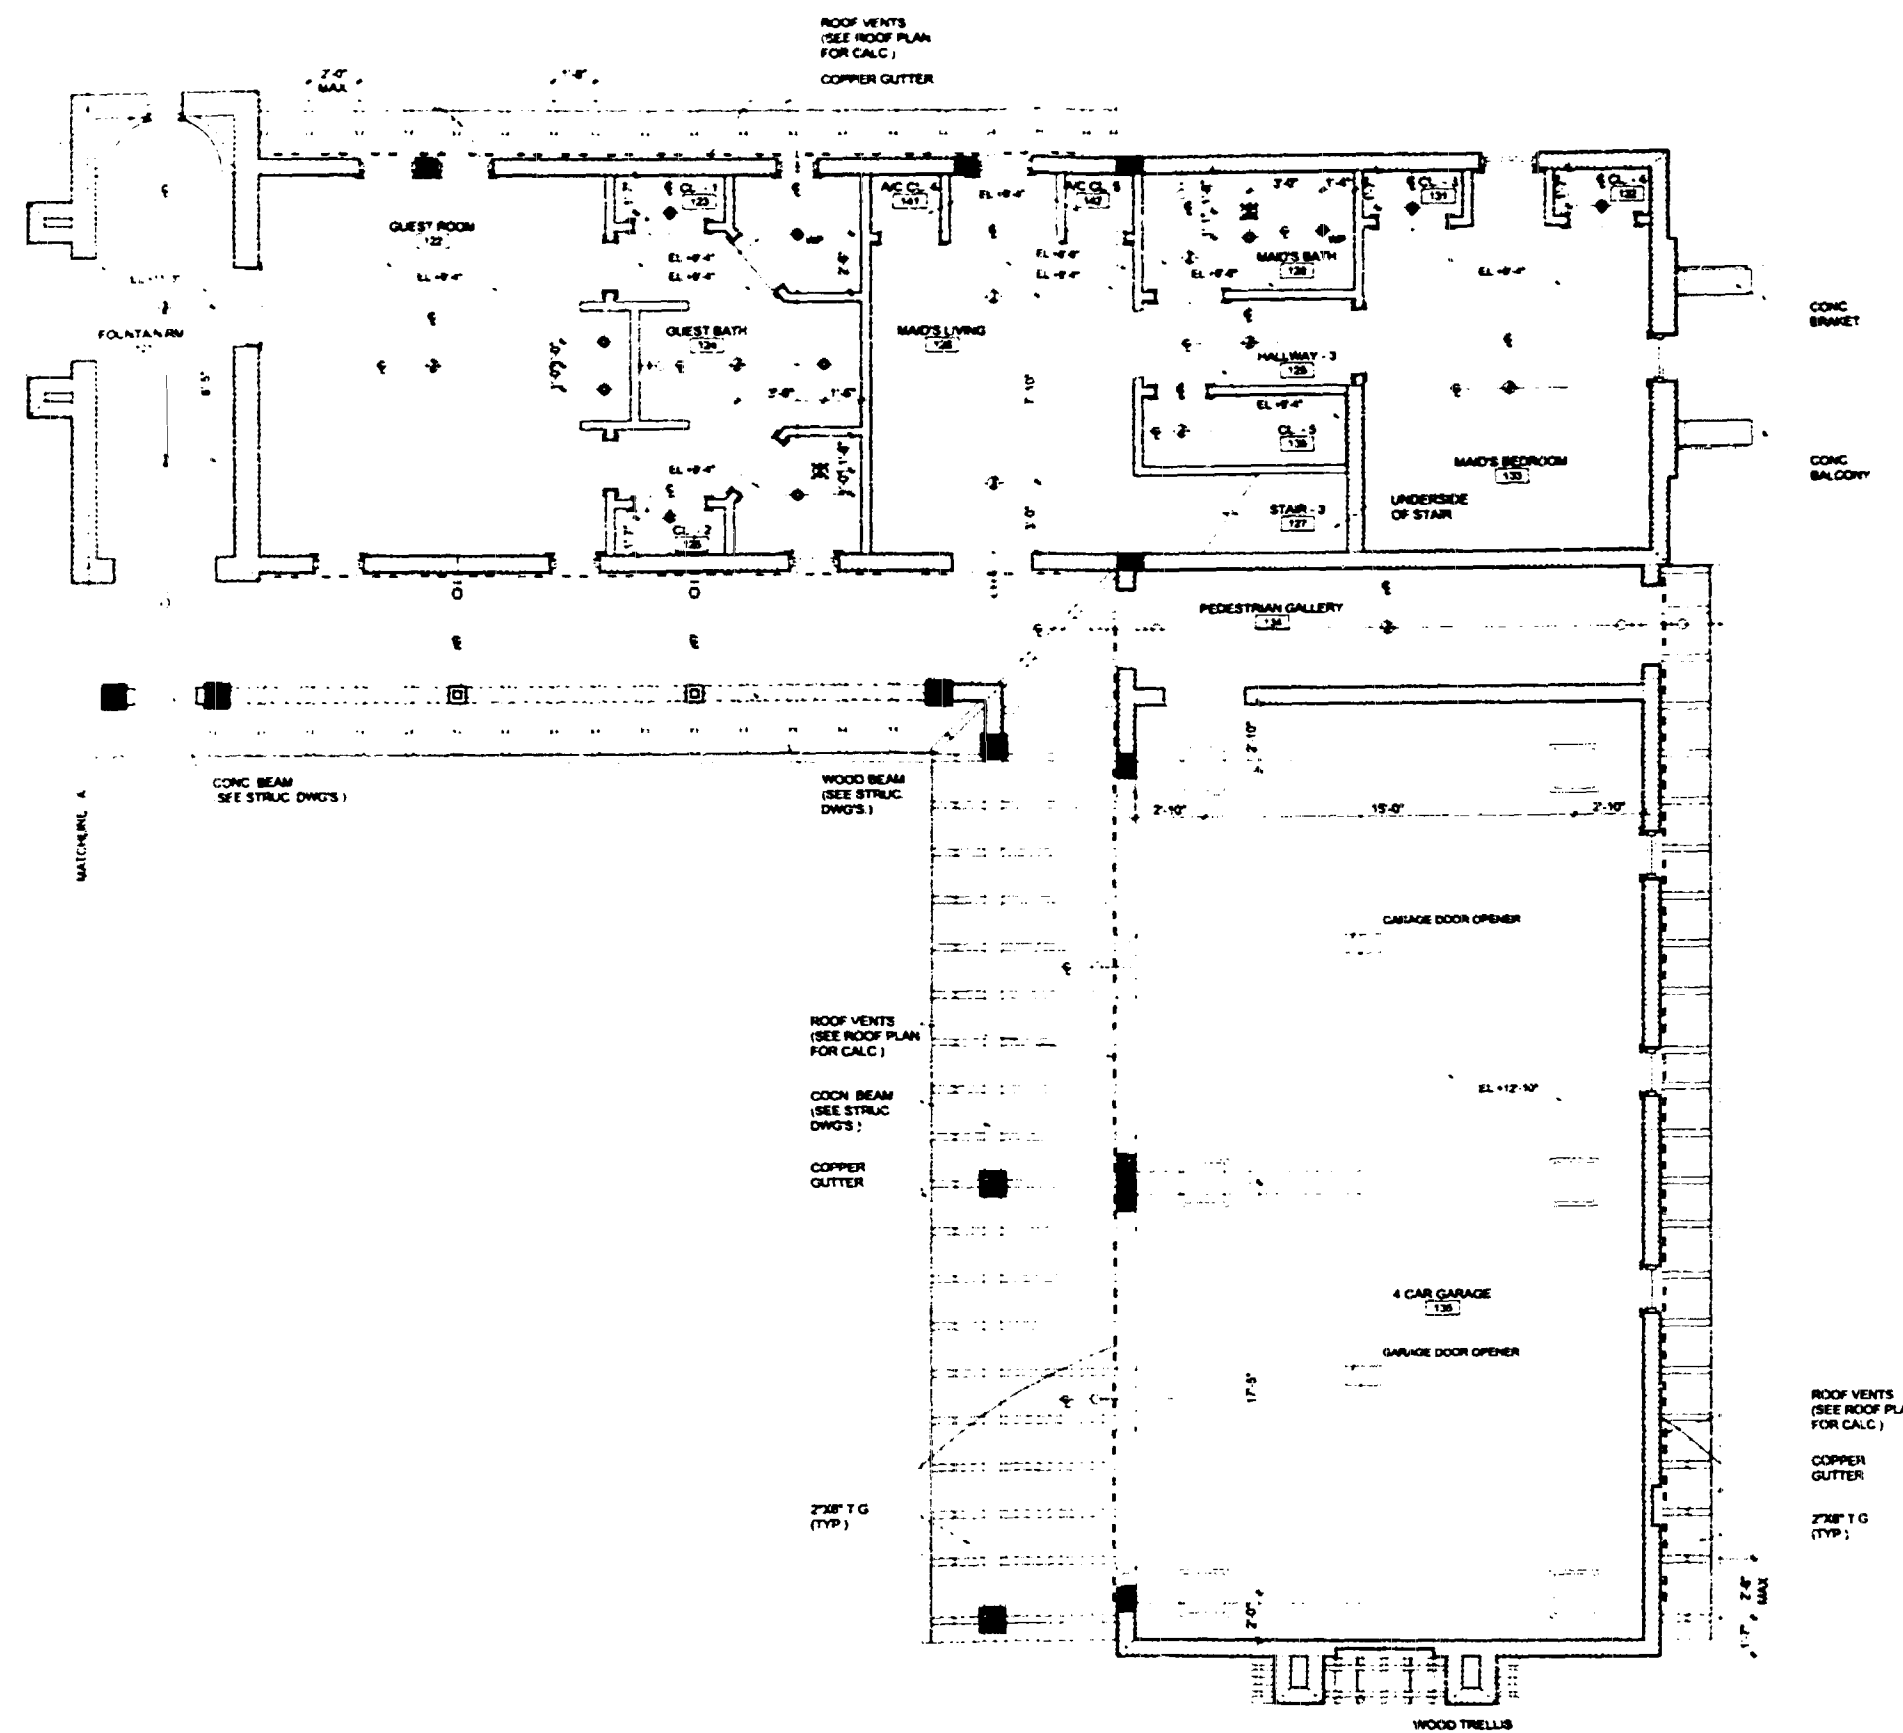

FIXTURE LEGEND	
	JUNCTION BOX
	WALL SCONCE
	H-HATS
	24x24 FLUORESCENT LIGHT
	48x18 FLUORESCENT LIGHT
	FAN EXTRACTOR
	A/C LINEAR DIFFUSER
	A/C DIFFUSER
	A/C RETURN

OFFICE CO.
CITY OF MIAMI BEACH
 APPROVED FOR PERMIT
 THE FOLLOWING:

BUILDING: [Signature]
 ZONING: [Signature]
 DRAINAGE: [Signature]
 CONCRETE: [Signature]
 PLUMBING: [Signature]
 ELECTRICAL: [Signature]
 MECHANICAL: [Signature]
 FIRE PREVENTION: [Signature]
 ENGINEERING: [Signature]
 PUBLIC WORKS: [Signature]
 STRUCTURAL: [Signature]
 ACCESSIBILITY: [Signature]
 ELEVATOR: [Signature]

As per Florida Building Code
 REVIEWED FOR CODE COMPLIANCE

GROUND FLOOR REF. CLG
 SCALE: 1/8" = 1'-0"

0 5 10 FEET

A3

4580 N. BAY VILLA BLVD. SUITE 201
 CORAL GABLES, FL 33146
 OFFICE: 305.447.6333
 FAX: 305.447.6870
 E-MAIL: a3@a3architects.com

THE HONARD DESIGN GROUP, INC.
 2801 N. OCEAN AVE.
 COCONUT GROVE, FL 33133
 OFFICE: 305.448.4088
 FAX: 305.448.4428
 E-MAIL: dhonard@hondardesigngroup.com

MR. THOMAS F. PIELAND
 12001 BISCAYNE BLVD.
 PENTHOUSE 512
 MIAMI BEACH, FLORIDA 33157
 (305) 861-1808

NORTH BAY VILLA
 4580 NORTH BAY ROAD
 MIAMI BEACH, FLORIDA 33141

REVISIONS: [Table with 2 columns: REVISIONS, DATE]
 PERMIT DRAWING: [Table with 2 columns: DATE, 03/08/03]
 DATE: 03/08/03
 SCALE: AS NOTED ON PLAN
A-206

A3

4580 PONY DE LEON BL. SUITE 201
CORAL GABLES, FL 33146
OFFICE 305 667 6333
FAX 305 667 6870
E-MAIL: a3@apm.com
www.apm.com

THE HOWARD DESIGN GROUP, INC.
2801 P. O. BOX 1115
COCONUT GROVE, FL 33133
OFFICE 305 448 4008
FAX 305 448 4428
E-MAIL: hdesign@howarddesigngroup.com
www.howarddesigngroup.com

MR. THOMAS F. IRELAND
12000 BISCAYNE BL. #2
PENTHOUSE 270
MIAMI, FLORIDA 33141
305 897 8808

NORTH BAY VILLA
4580 NORTH BAY ROAD
MIAMI BEACH, FLORIDA 33141

REVISIONS DATE
PERMIT DRAWINGS
DATE: 06.06.03

APPROVED FOR PERMIT BY THE FOLLOWING:
BUILDING: [Signature]
ZONING: [Signature]
DR/HPR: [Signature]
CONCURRENCY: [Signature]
PLUMBING: [Signature]
ELECTRICAL: [Signature]
MECHANICAL: [Signature]
FIRE PREVENTION: [Signature]
ENGINEERING: [Signature]
PUBLIC WORKS: [Signature]
STRUCTURAL: [Signature]
ACCESSIBILITY: [Signature]
ELEVATOR: [Signature]


per Florida Building Code Section 104.5.3
REVIEWED FOR CODE COMPLIANCE

CORPORATE SEAL NO. A40002273
EDUARDO CASTELLANA A.I.A. A116449

SECOND FLOOR
REFLECTED CEILING PLAN

SCALE: AS NOTED ON PLAN

A-207

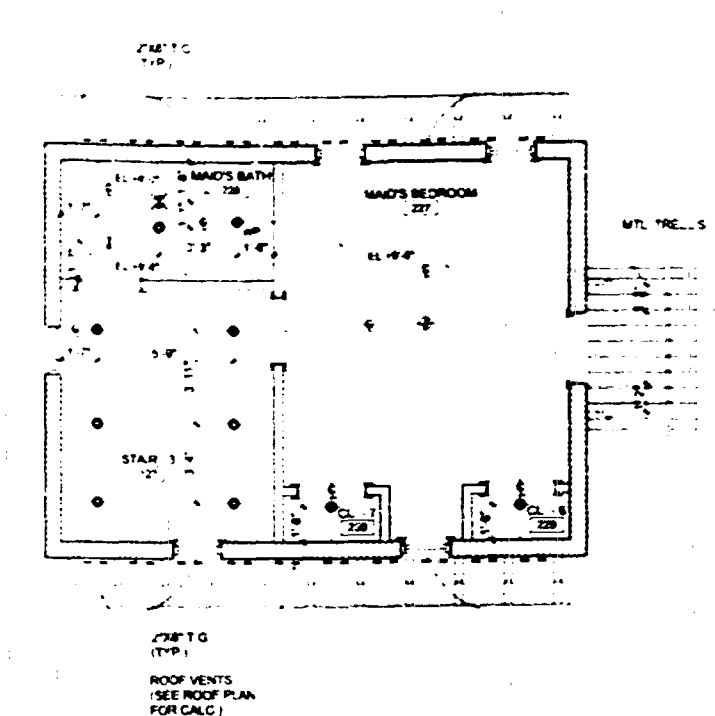


OFFICE COPY
CITY OF MIAMI BEACH
APPROVED FOR PERMIT BY
THE FOLLOWING:


BUILDING: [Signature]
ZONING: [Signature]
DR/HPR: [Signature]
CONCURRENCY: [Signature]
PLUMBING: [Signature]
ELECTRICAL: [Signature]
MECHANICAL: [Signature]
FIRE PREVENTION: [Signature]
ENGINEERING: [Signature]
PUBLIC WORKS: [Signature]
STRUCTURAL: [Signature]
ACCESSIBILITY: [Signature]
ELEVATOR: [Signature]

per Florida Building Code Section 104.5.3
REVIEWED FOR CODE COMPLIANCE

SECOND FLOOR REF. CLG.
SCALE: 1/8" = 1'-0"

FURNITURE LEGEND	
[Symbol]	JUNCTION BOX
[Symbol]	WALL SCONCE
[Symbol]	H-HATS
[Symbol]	24X24 FLOURESCENT LIGHT
[Symbol]	48X18 FLOURESCENT LIGHT
[Symbol]	FAN EXTRACTOR
[Symbol]	A.C. LINEAR DIFFUSER
[Symbol]	A.C. DIFFUSER
[Symbol]	A.C. RETURN

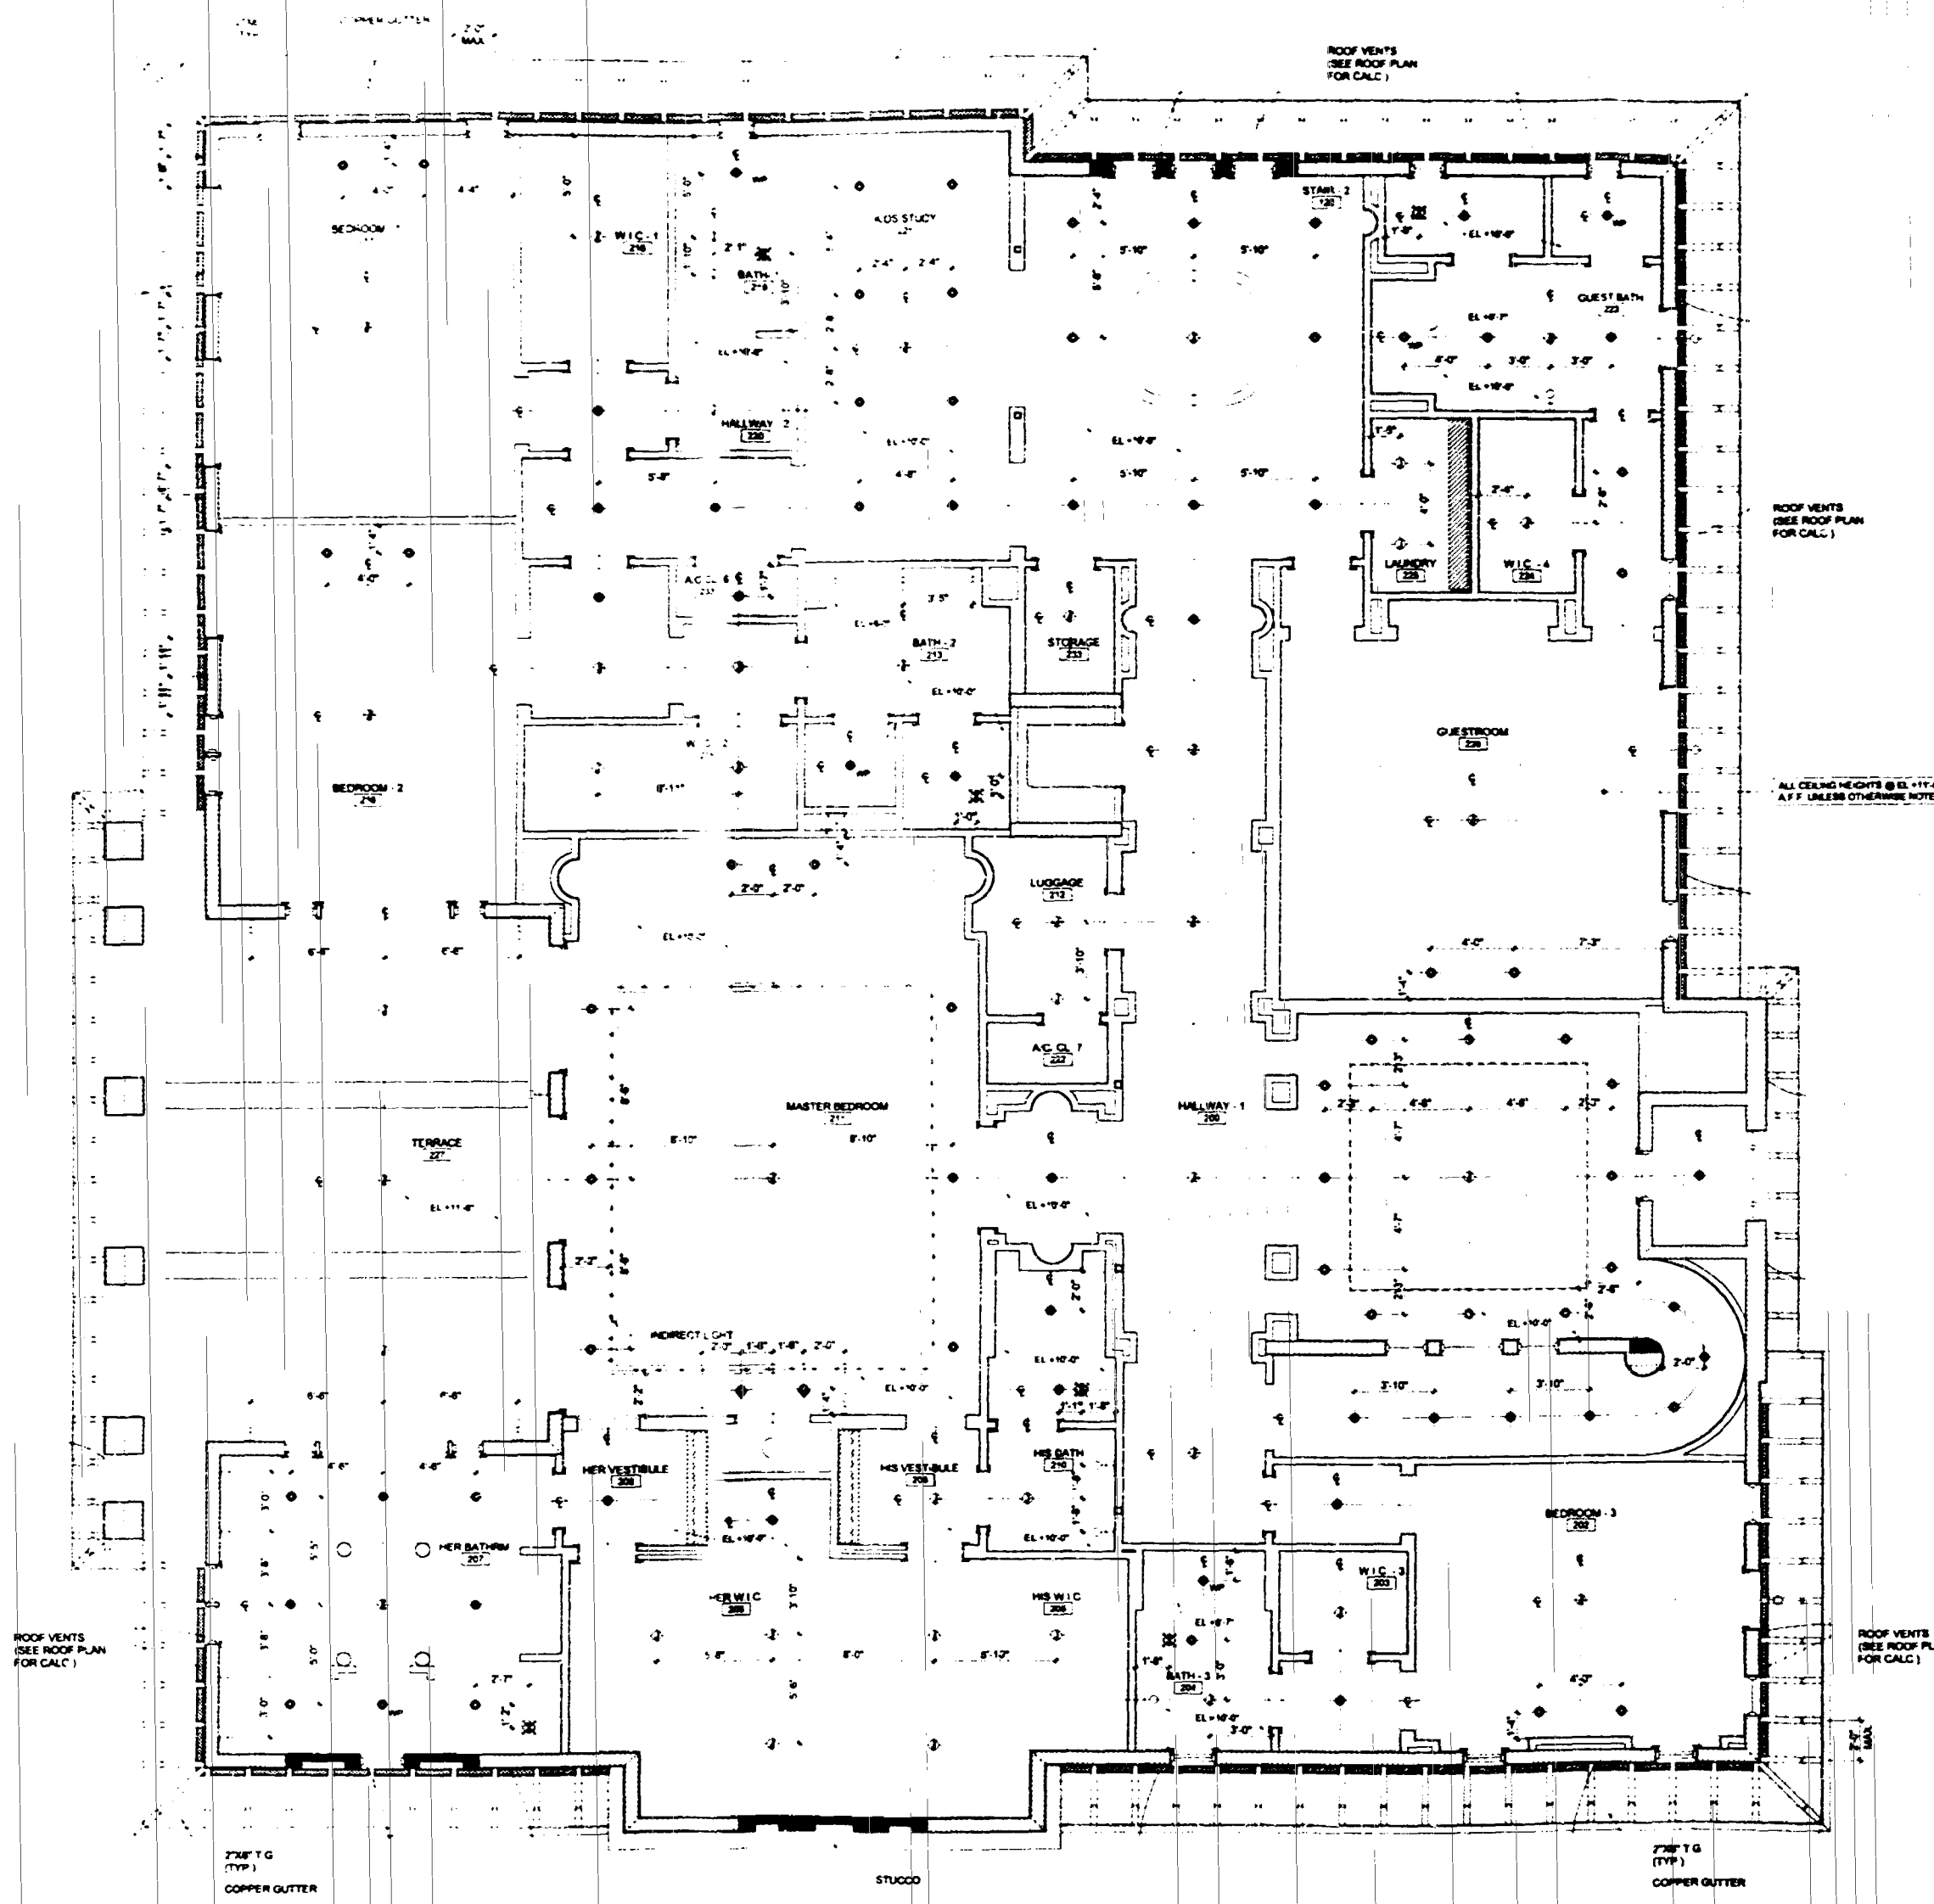

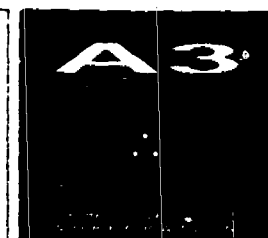

4565 PINECREST BLVD. SUITE 201
CORAL GABLES, FL 33146
OFFICE 305 467 4333
FAX 305 467 4870
E MAIL: a3@architect.com
WWW.A3ARCHITECT.COM

THE HOWARD DESIGN GROUP INC.
2801 F. ORLANDO AVE.
COCONUT GROVE, FL 33133
OFFICE 305 446 4008
FAX 305 446 4428
E MAIL: howard@hwdgroup.com
WWW.HWDGROUP.COM

MR. THOMAS H. WELAND
12000 BOCA VINE BLVD.
PENTHOUSE #13
MAJES, FLORIDA 33147
703 791 8800

NORTH BAY VILLA
4900 NORTH BAY ROAD
MIAMI BEACH, FLORIDA 33147


REVISIONS	DATE
1. AS NOTED	10.28.03
2. AS NOTED	10.28.03
CORPORATE SEAL NO. AA000273
EDUARDO CASTAÑERA AIA


WEST ELEVATION

SCALE: AS NOTED ON PLAN


A-300

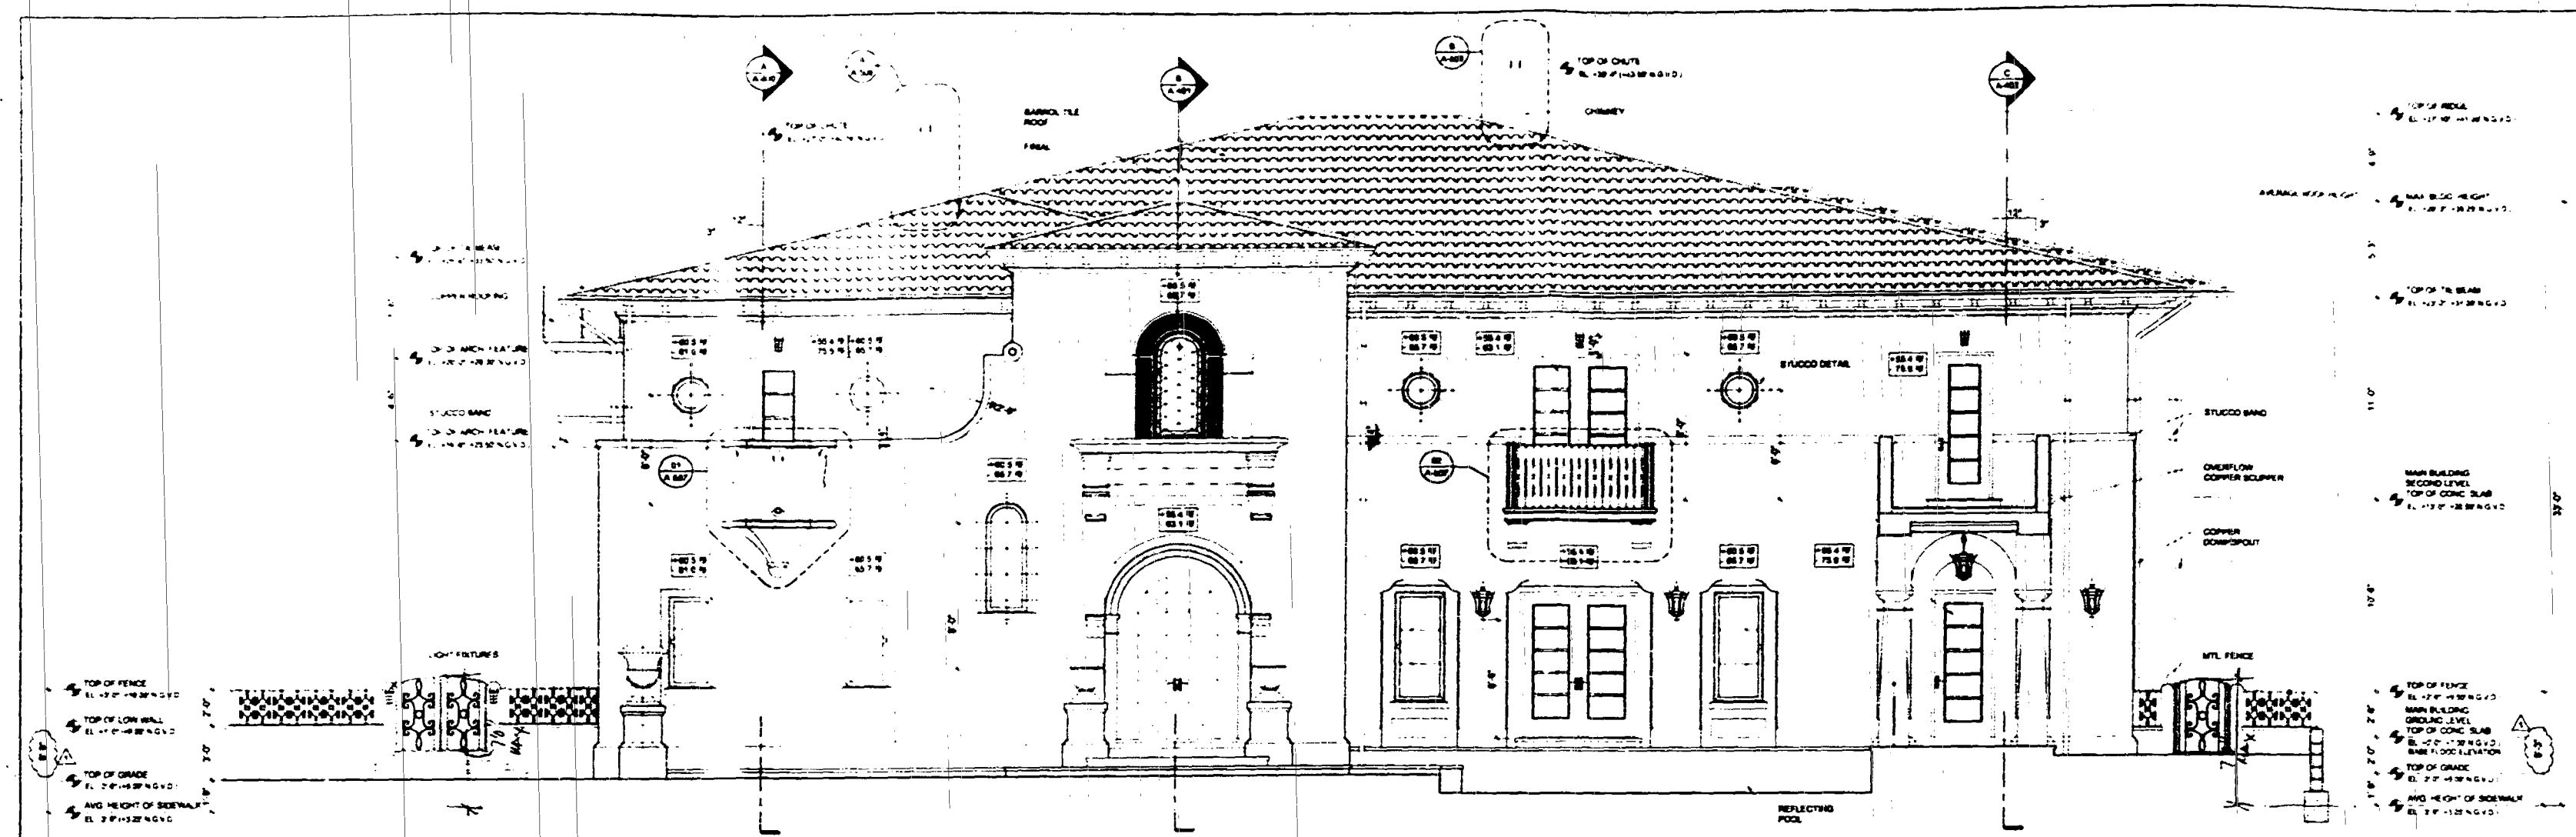


**WEST ELEVATION
(MAIN HOUSE FRONT ELEV.)**
SCALE: 1/4" = 1'-0"

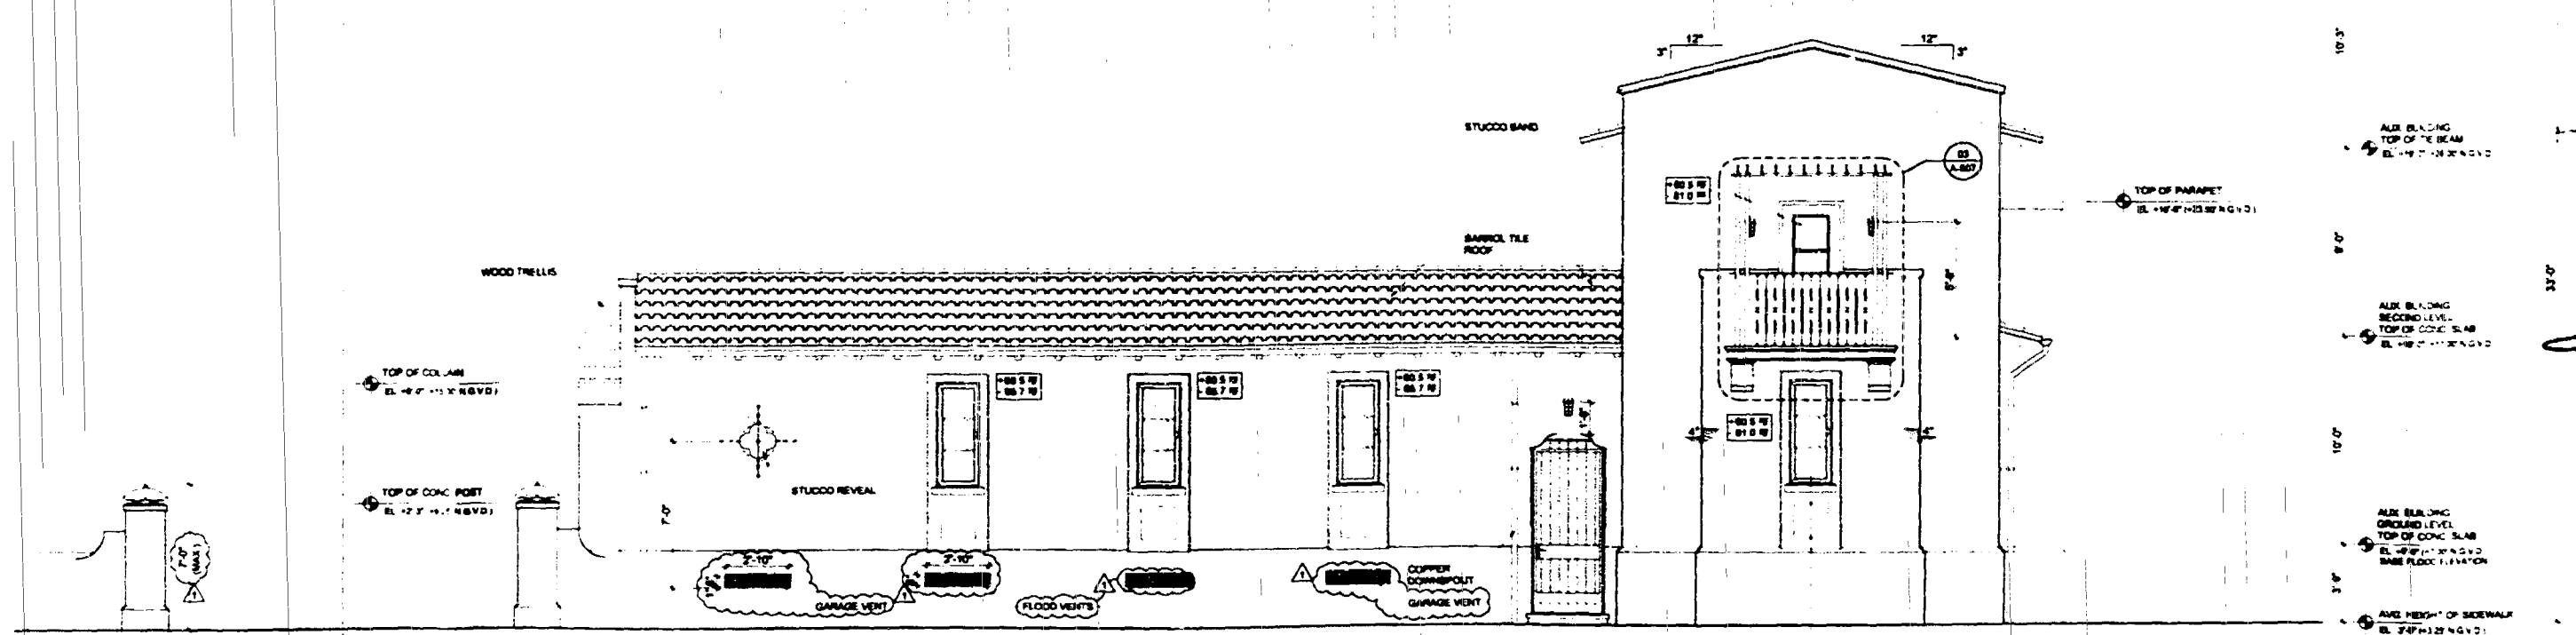

**WEST ELEVATION
(AUX. BUILDING FRONT ELEV.)**
SCALE: 1/4" = 1'-0"

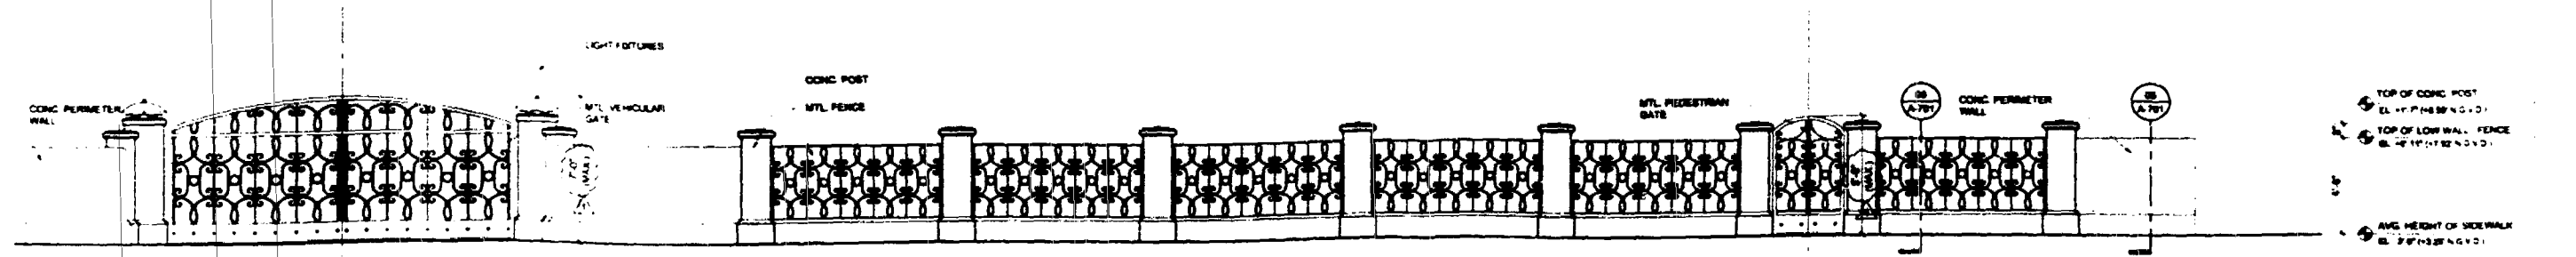


**WEST ELEVATION
(NORTH BAY ROAD ELEV.)**
SCALE: 1/4" = 1'-0"

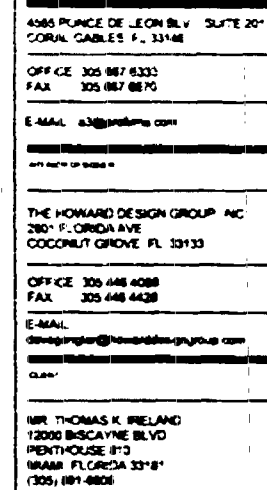

4580 NORTH BAY ROAD
MIAMI BEACH, FLORIDA 3314

A-300

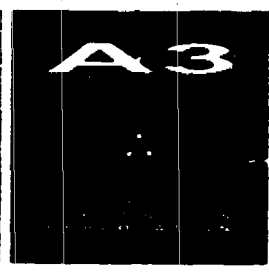

A3

4580 PONCE DE LEON BLVD. SUITE 201
CORAL GABLES, FL 33146
OFFICE 305 887 8333
FAX 305 887 8870
E-MAIL: info@thehowardgroup.com
THE HOWARD DESIGN GROUP INC.
3801 P. O. BOX 400
COCONUT GROVE, FL 33133
OFFICE 305 448 4008
FAX 305 448 4008
E-MAIL: info@thehowardgroup.com
MR. THOMAS H. IRELAND
15000 BISCAYNE BLVD.
PENTHOUSE 812
MIAMI, FLORIDA 33147
(305) 881-8808

NORTH BAY VILLA
4580 NORTH BAY ROAD
MIAMI BEACH, FLORIDA 33147


SOUTH ELEVATION
SCALE 1/4" = 1'-0"

REVISIONS
DATE
PERMIT DRAWINGS
DATE 04.28.03
CORPORATE SEAL NO. AA000273
EDUARDO CASTAÑEDA AIA
04/28/03


SOUTH ELEVATION
SCALE 1/4" = 1'-0"

SCALE AS NOTED ON PLAN

A-301

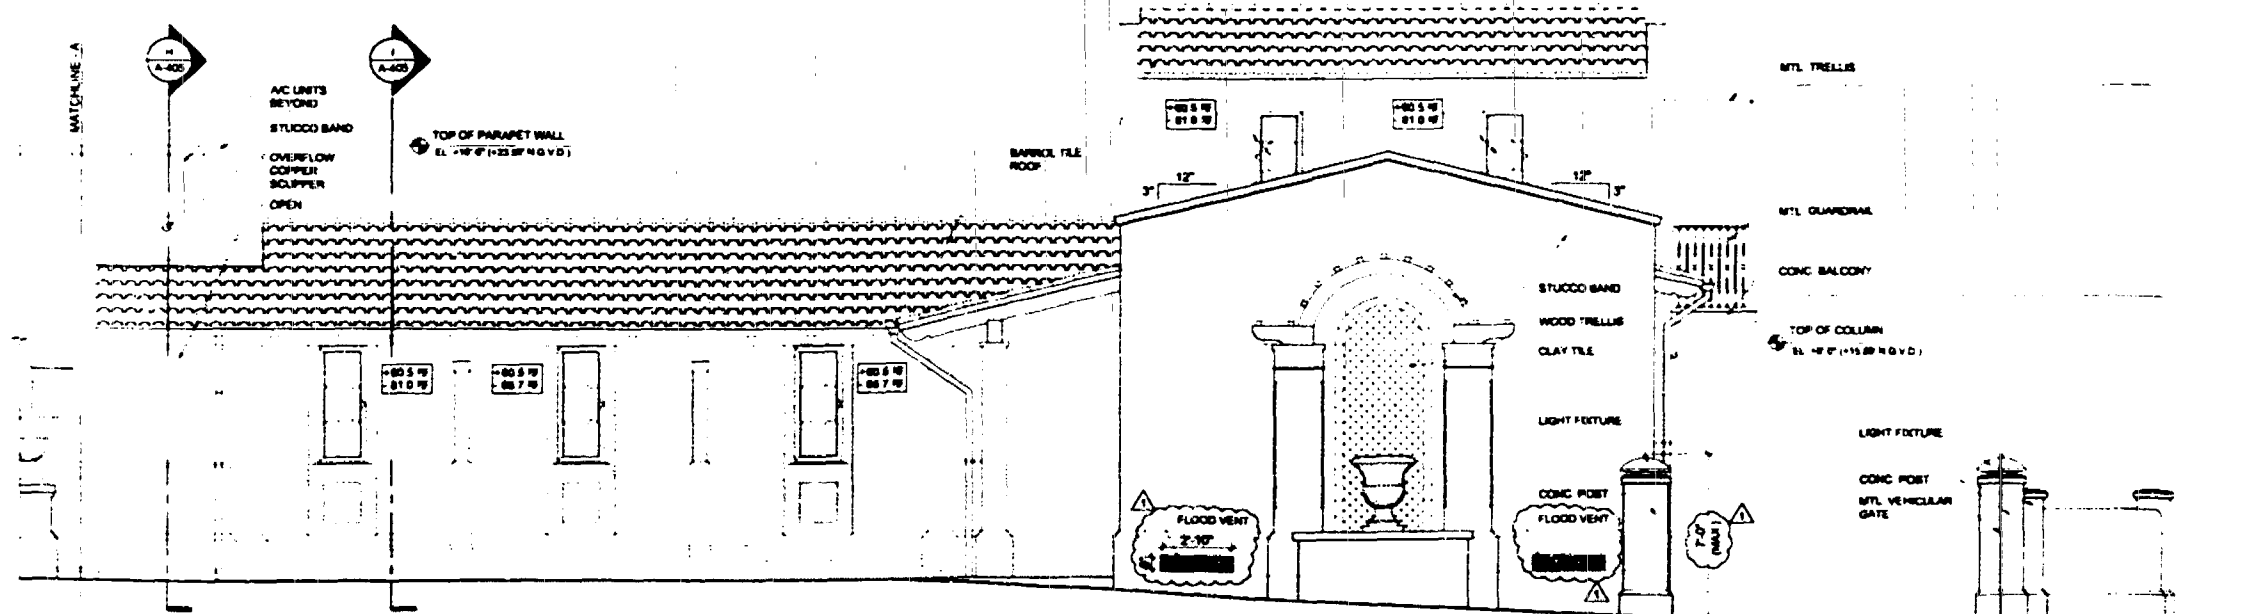

SOUTH ELEVATION
SCALE 1/4" = 1'-0"

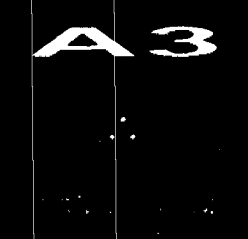

4580 POND DE L'ECHEVILLE SUITE 201
CORAL GABLES, FL 33148
OFFICE 305 487 4333
FAX 305 487 4870
E-MAIL: A3@a3architect.com
www.a3architect.com
THE HONARD DESIGN GROUP, INC.
2801 F. LORDA AVE
COCONUT GROVE, FL 33133
OFFICE 305 448 4088
FAX 305 448 4428
E-MAIL: hdesign@a3architect.com
www.hdesign@a3architect.com
MR. THOMAS E. FIELAND
12000 BISCAYNE BLVD
PENTHOUSE 613
MIAMI, FL 33148
TEL: 305 881 4808

NORTH BAY VILLA
4580 NORTH BAY ROAD
MIAMI BEACH, FL 33148

REVISIONS	DATE
1	06.08.03

PERMIT DRAWINGS

DATE: 06.08.03

APPROVED FOR SUBMITTAL TO THE CITY OF MIAMI BEACH FOR PERMIT BY THE FOLLOWING:

DATE: 06.08.03



CORPORATE SEAL NO. A40002273
EDUARDO CASTAÑEDA, A.A. ART14049

8/10/03

OFFICE COPY
CITY OF MIAMI BEACH
APPROVED FOR PERMIT BY
THE FOLLOWING:

BUILDING: 20-22-436
ZONING: RS-1
DRYTYPE: 1
CONCRETE: 1
PLUMBING: 1
ELECTRICAL: 1
MECHANICAL: 1
FIRE PREVENTION: 1
ENGINEERING: 1
PUBLIC WORKS: 1
STRUCTURAL: 1
ACCESSIBILITY: 1
ELEVATOR: 1

As per Florida Building Code Section 104.5.3
REVIEWED FOR CODE COMPLIANCE

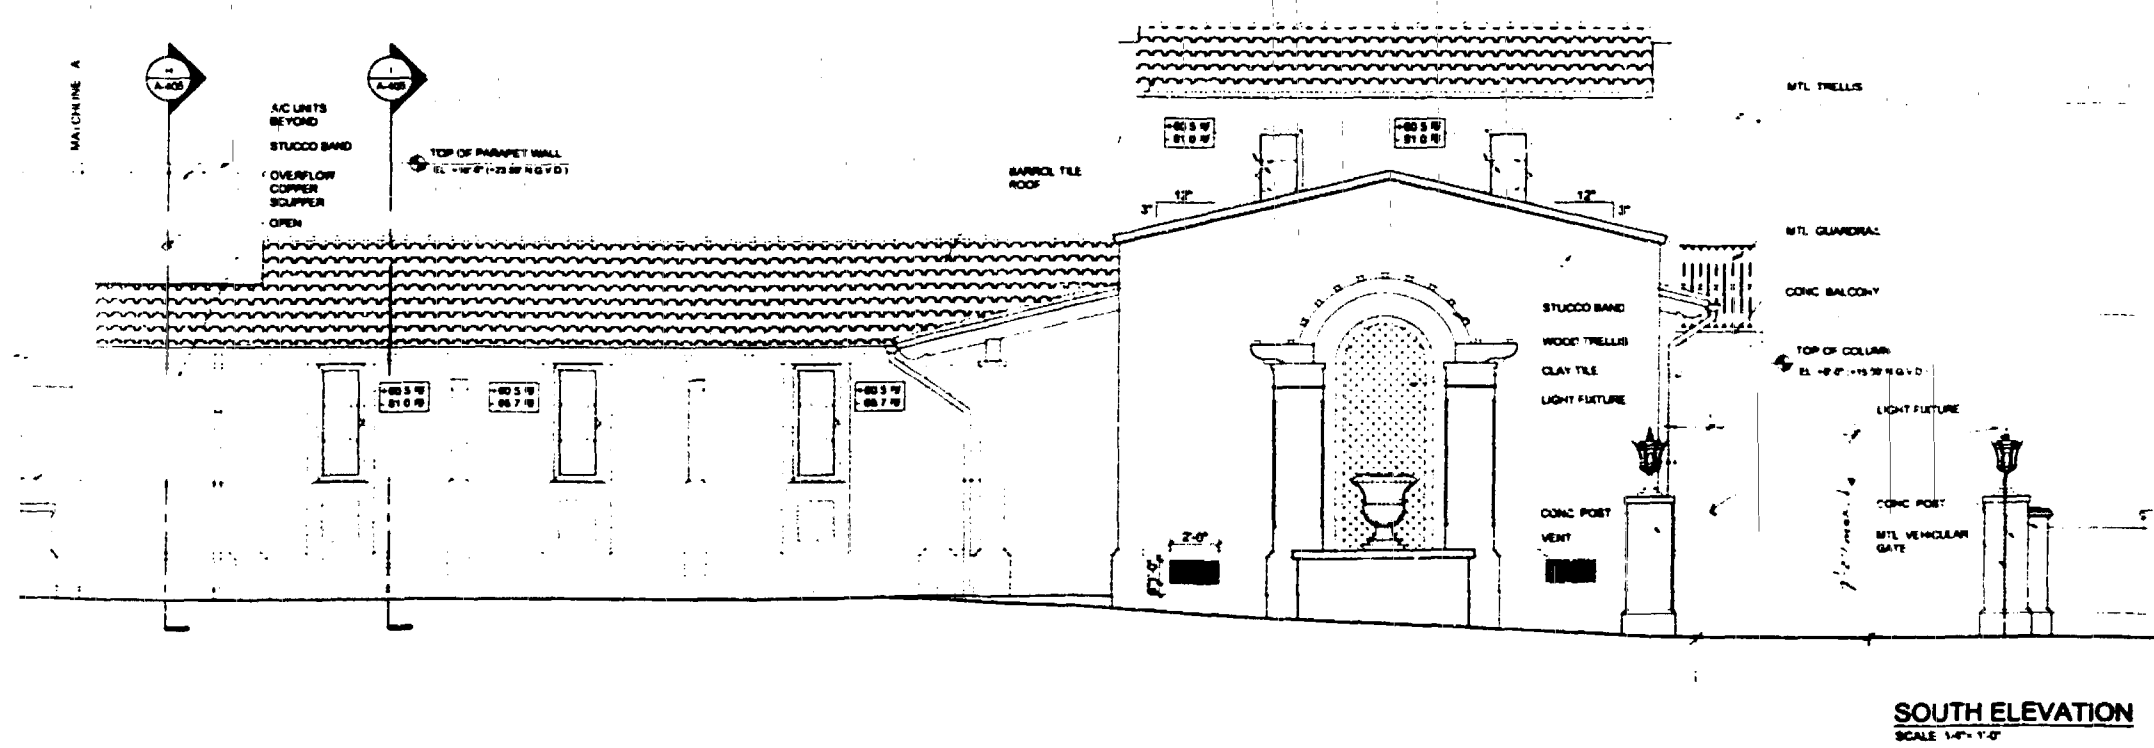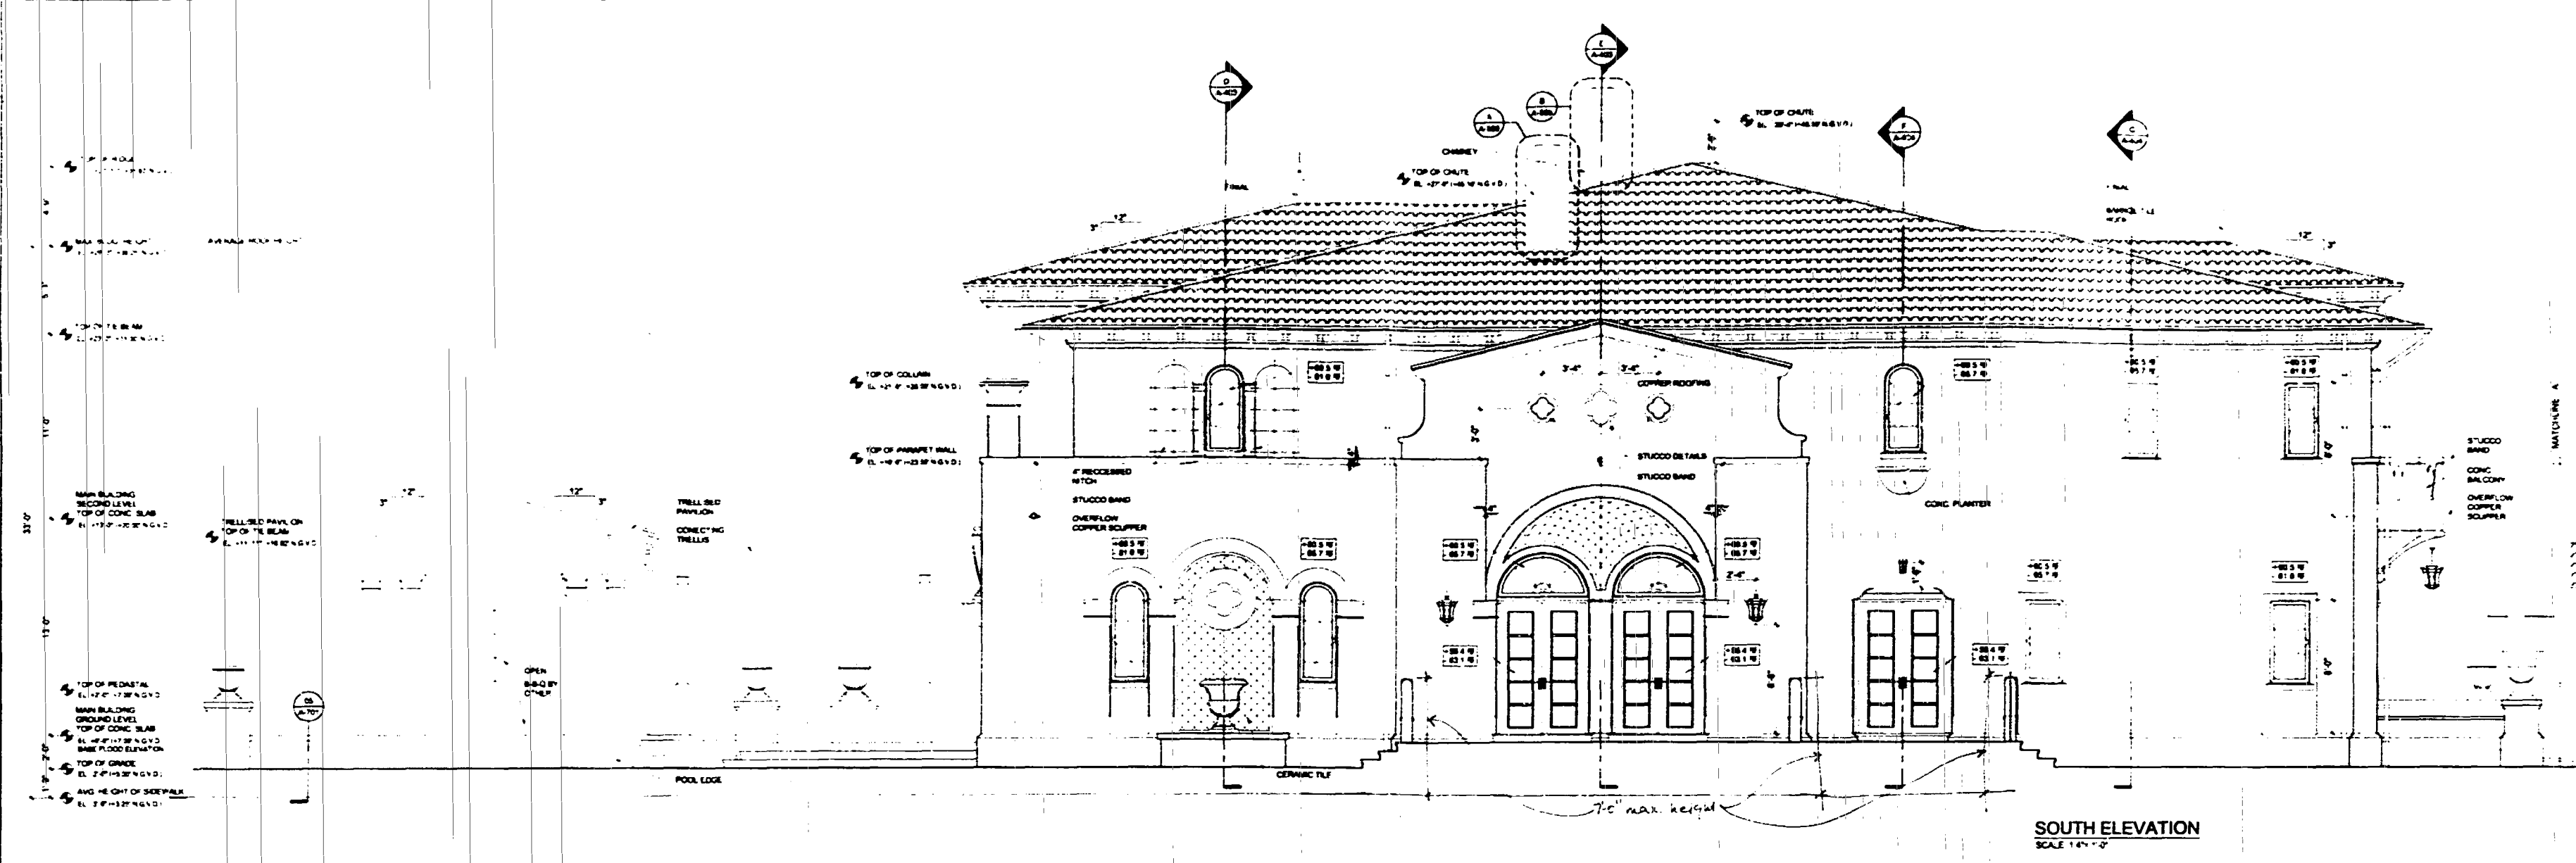

A-301

4585 PONCE DE LEON BLVD. SUITE 201
CORAL GABLES, FL 33146
OFFICE 305 867 8333
FAX 305 867 8870
E-MAIL: a3@ad3.com

THE HOWARD DESIGN GROUP, INC.
3801 E. OCEAN AVE.
COCONUT GROVE, FL 33133
OFFICE 305 448 4028
FAX 305 448 4028
E-MAIL: howard@howarddesigngroup.com

MR. THOMAS H. IRELAND
12000 BISCAYNE BLVD.
PENTHOUSE #10
MIAMI, FLORIDA 33181
(305) 591 8808

NORTH BAY VILLA
4580 NORTH BAY ROAD
MIAMI BEACH, FLORIDA 33141

Handwritten notes:
2/2/04
2/2/04
2/2/04


REVISIONS	DATE
1. BLDG DEPT REVIEW	10.28.03
2. PERMIT DRAWINGS	10.28.03
3. DATE	10.28.03

DESIGNED AND SPECIFIED BY: HOWARD DESIGN GROUP, INC.
PROJECT NO. 03-001
DATE: 10.28.03
DRAWN BY: J. L. HOWARD
CHECKED BY: J. L. HOWARD
APPROVED BY: J. L. HOWARD
SCALE: AS NOTED ON PLAN


CORPORATE SEAL NO. A0002273
EDUARDO CASTAÑERA, AIA
ART1048

NORTH ELEVATION
SCALE: AS NOTED ON PLAN

A-302

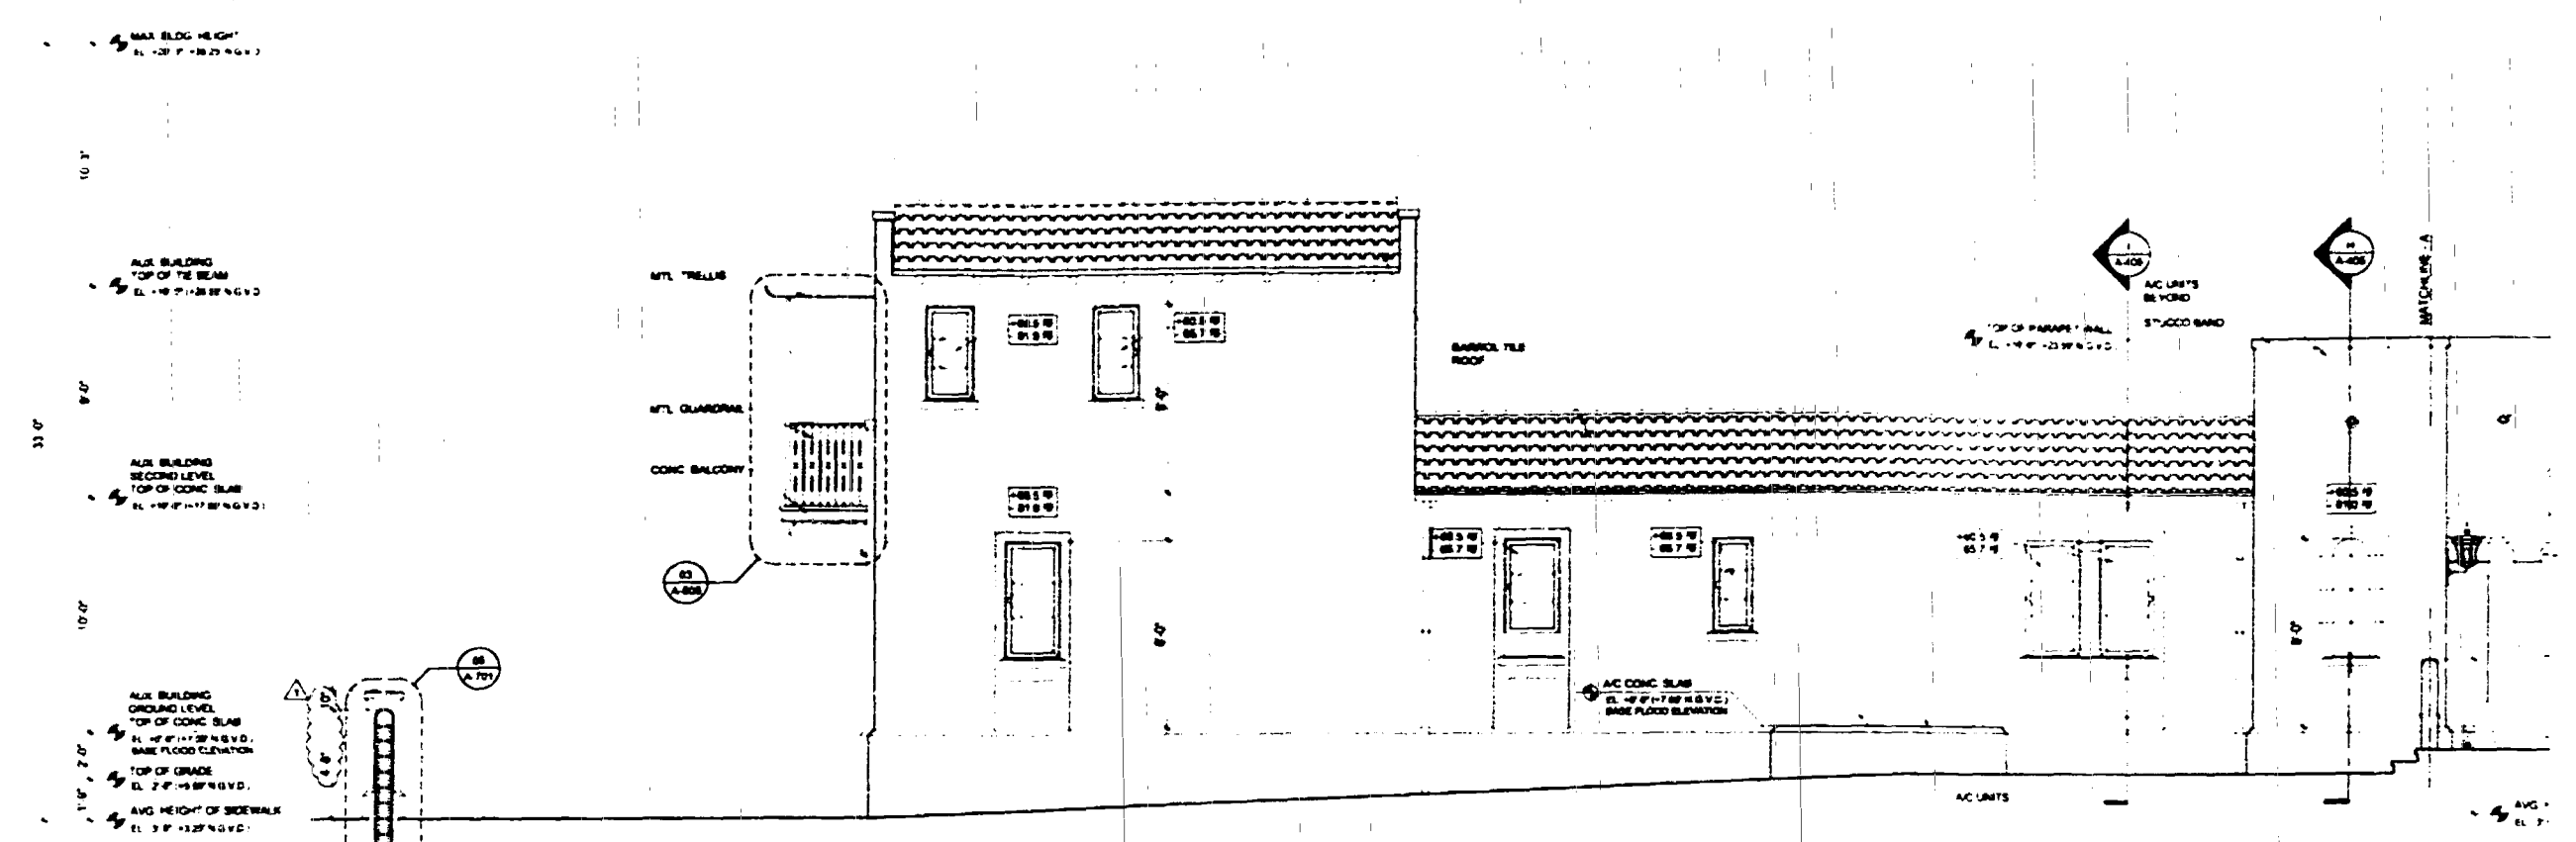

NORTH ELEVATION
SCALE: 1/4\"/>

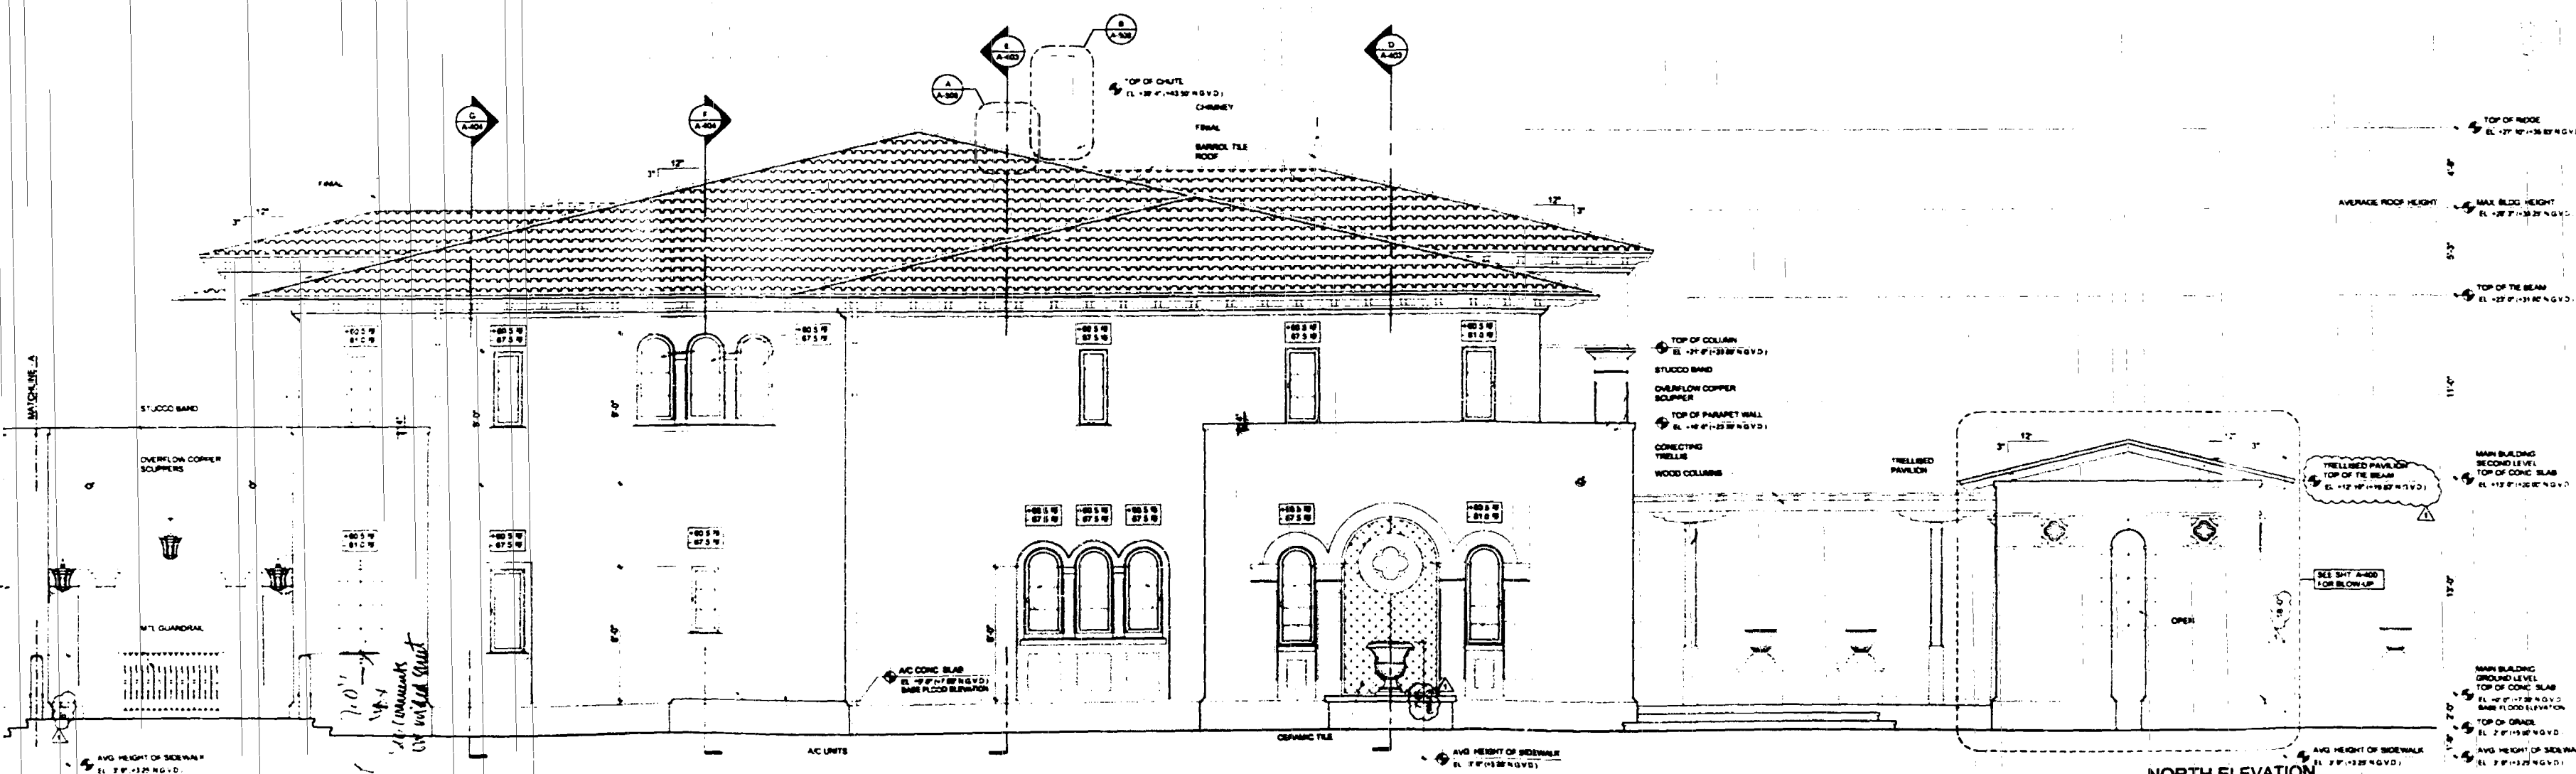

NORTH ELEVATION
SCALE: 1/4\"/>

4585 PONCE DE LEON BLVD SUITE 207
CORAL GABLES, FL 33146
OFFICE 305.867.6333
FAX 305.867.6870


E-MAIL: a3@agm.com
WEBSITE: www.a3.com

THE HOWARD DESIGN GROUP, INC.
3801 FLORIDA AVE
COCONUT GROVE, FL 33133


OFFICE 305.445.4088
FAX 305.445.4028
E-MAIL: howard@hwdgroup.com

MR. THOMAS H. WELAND
2000 BISCAYNE BLVD
APT. 1010
MIAMI, FL 33133
(305) 891-8808


NORTH BAY VILLA
4580 NORTH BAY ROAD
MIAMI BEACH, FLORIDA 33141

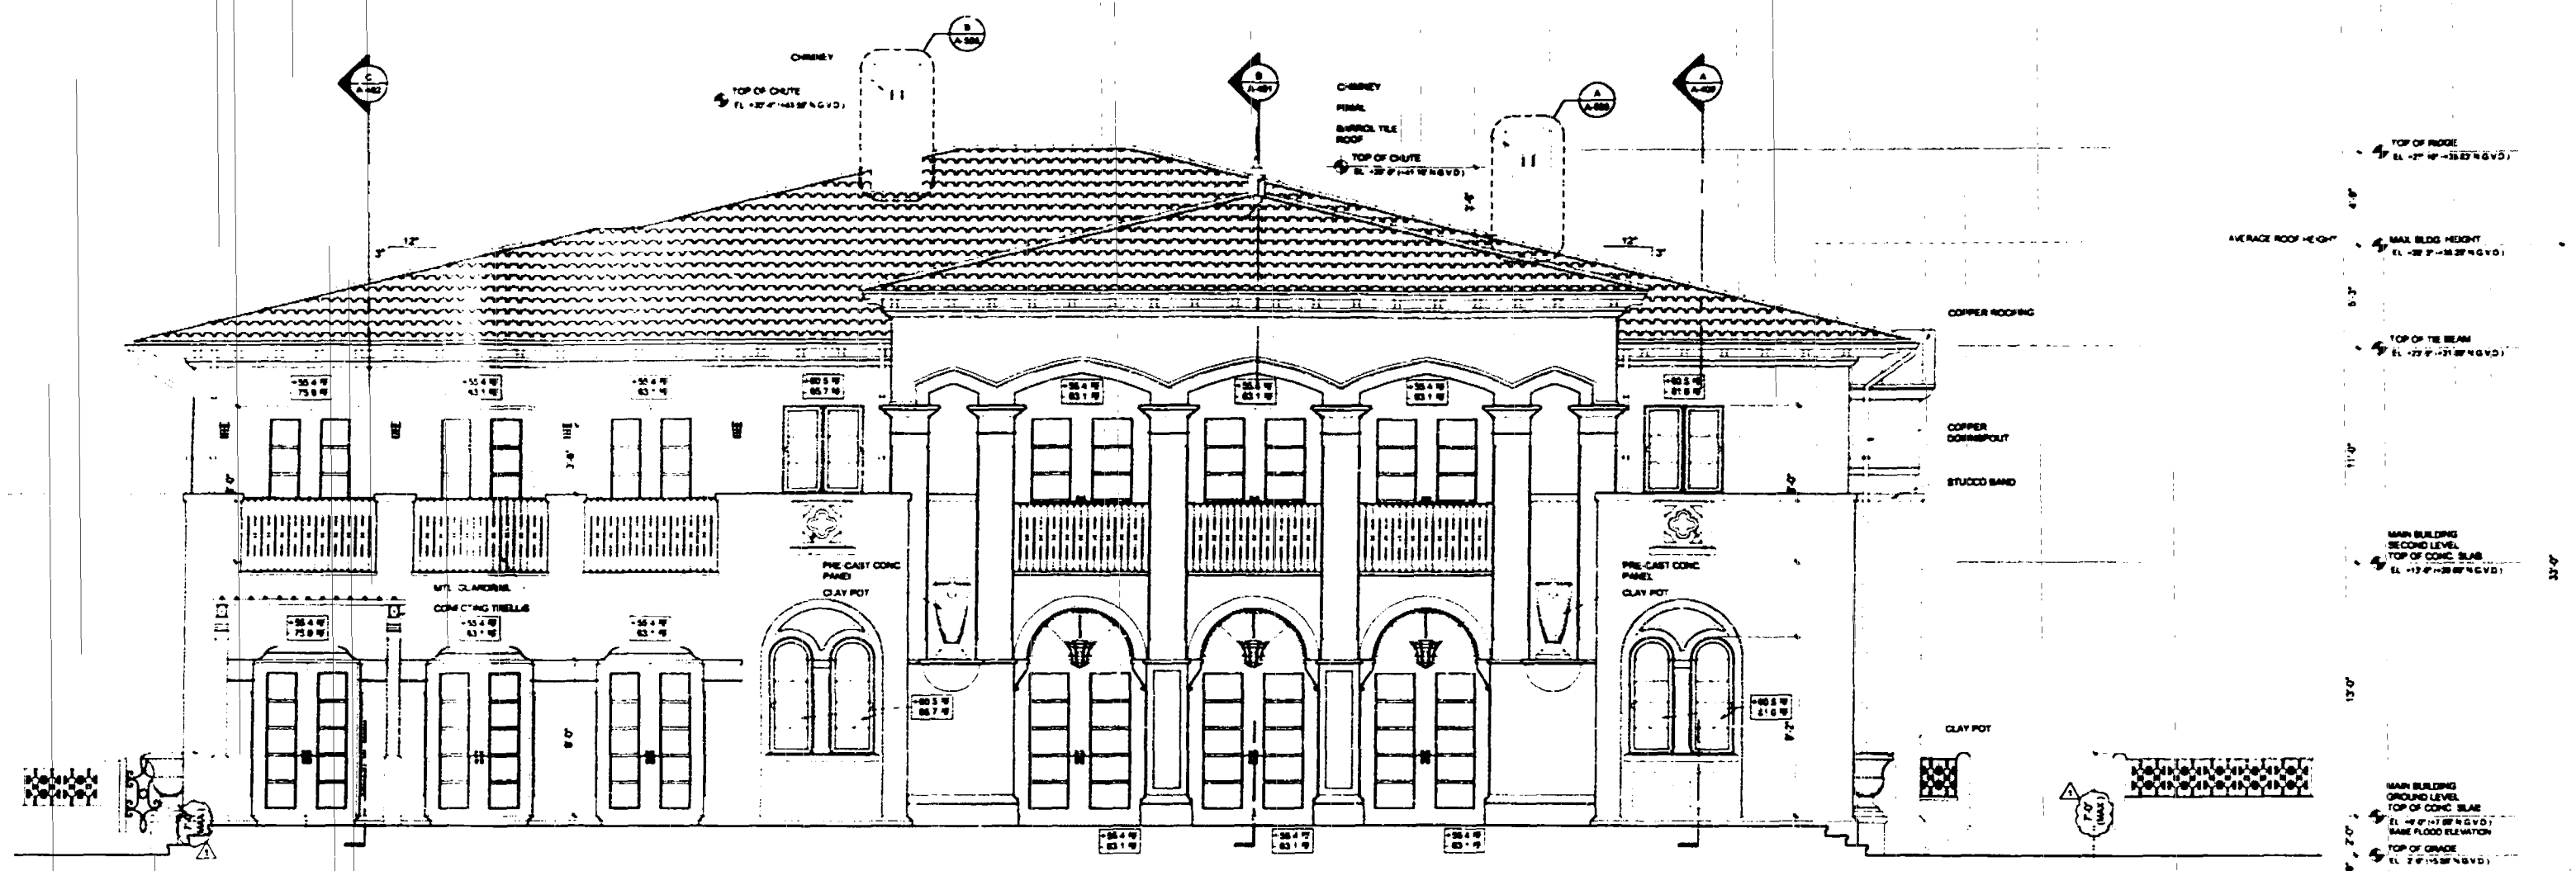

**EAST ELEVATION
(MAIN HOUSE REAR ELEV.)**
SCALE 1/4" = 1'-0"

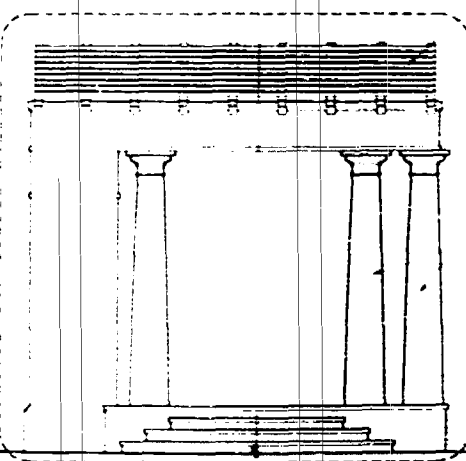

TRELLISED PAVILION

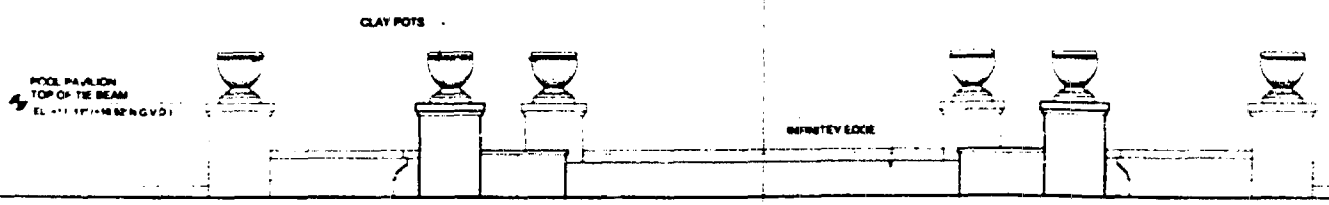

POOL PAVILION

**EAST ELEVATION
(BISCAYNE BAY ELEV.)**
SCALE 1/4" = 1'-0"

REVISIONS	DATE

DATE	10.28.03
------	----------

DESIGNED AND DRAWN BY: EDUARDO CASTAÑEDA
CHECKED BY: EDUARDO CASTAÑEDA
DATE: 10.28.03

CORPORATE SEAL NO. A4002273
EDUARDO CASTAÑEDA A.I.A. AR14048

EAST ELEVATION

SCALE AS NOTED ON PLAN

4380 PONCE DE LEON BLVD. SUITE 201
CORAL GABLES, FL 33146
OFFICE 305 887 8333
FAX 305 887 8870
E MAIL: info@hmdg.com
WWW.HMDG.COM
THE HMDG DESIGN GROUP, INC.
3801 FLORIDA AVE.
COCCOAT GROVE, FL 33133
OFFICE 305 498 4088
FAX 305 498 4128
E MAIL: info@hmdg.com
WWW.HMDG.COM
MR. THOMAS R. PRELAND
12000 BISCAYNE BLVD.
PENTHOUSE 817
MIAMI, FLORIDA 33181
305 887 4828
PRELIM

NORTH BAY VILLA
4380 NORTH BAY ROAD
MIAMI BEACH, FLORIDA 33141

REVISIONS	DATE
PERMIT DRAWINGS	
DATE	06.06.03

[Signature]
5/12/03


CORPORATE SEAL NO. A00002273
EDUARDO CASTAÑEDA, AIA

DATE: 5/12/03
EAST ELEVATION

SCALE: AS NOTED ON PLAN

As per Florida Building Code
REVIEWED


A-303

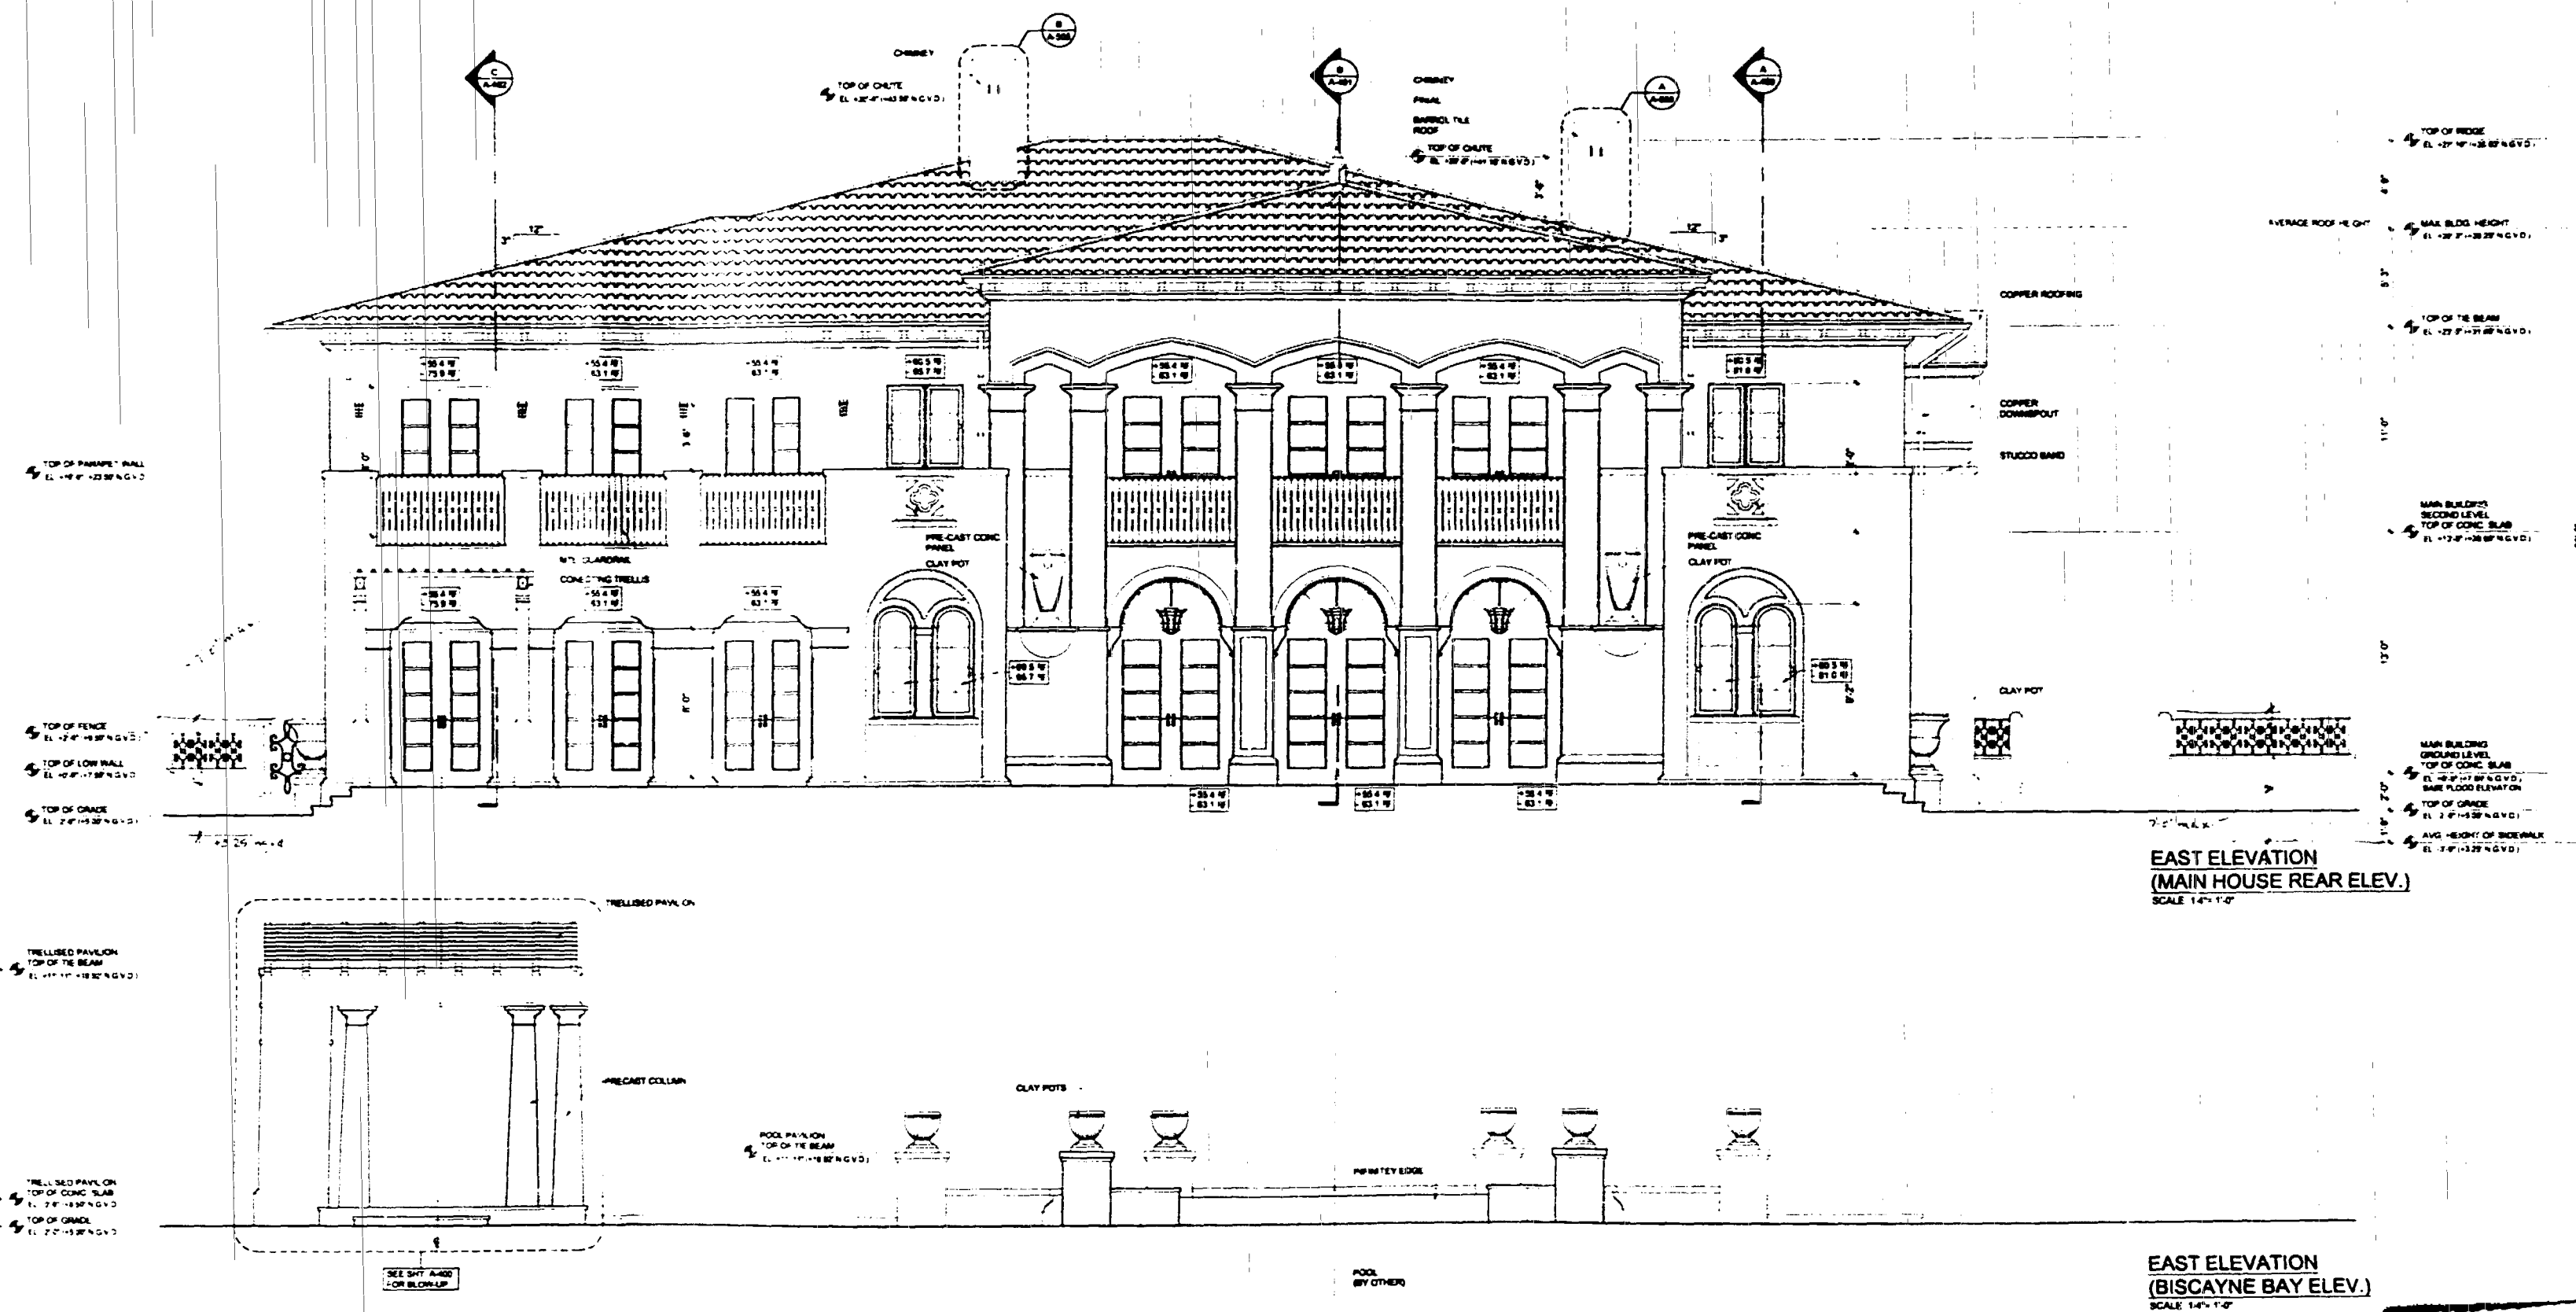


**EAST ELEVATION
(MAIN HOUSE REAR ELEV.)**
SCALE 1/4" = 1'-0"

**EAST ELEVATION
(BISCAYNE BAY ELEV.)**
SCALE 1/4" = 1'-0"


OFFICE COPY
CITY OF MIAMI
APPROVED FOR PERMIT
THE FOLLOWING:
BUILDING: *[Signature]*
ZONING: *[Signature]*
DRE HPR: *[Signature]*
CONCURRENCY: *[Signature]*
PLUMBING: *[Signature]*
ELECTRICAL: *[Signature]*
MECHANICAL: *[Signature]*
FIRE PREVENTION: *[Signature]*
ENGINEERING: *[Signature]*
PUBLIC WORKS: *[Signature]*
STRUCTURAL: *[Signature]*
ACCESSIBILITY: *[Signature]*
ELEVATOR: *[Signature]*
As per Florida Building Code
REVIEWED

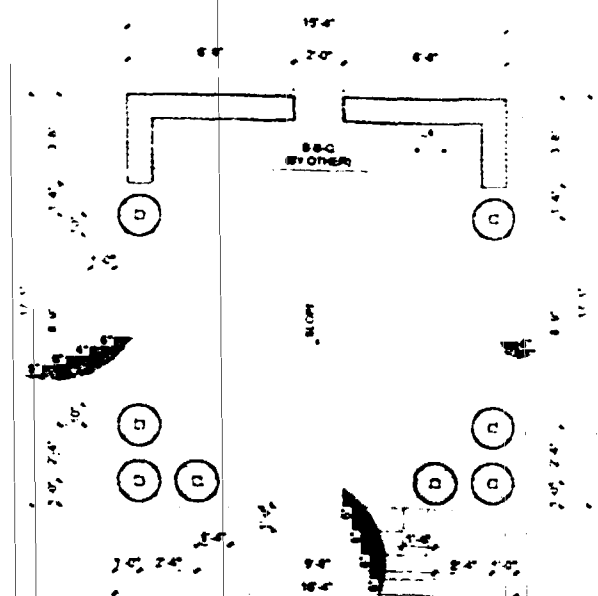


FLOOR PLAN
SCALE 1/4" = 1'-0"

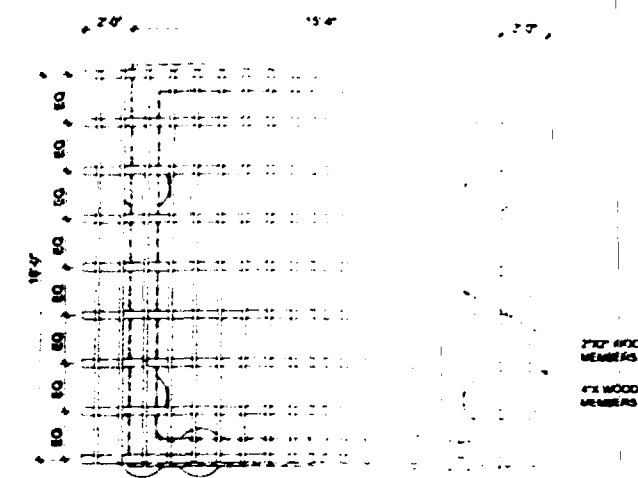


ROOF PLAN
SCALE 1/4" = 1'-0"

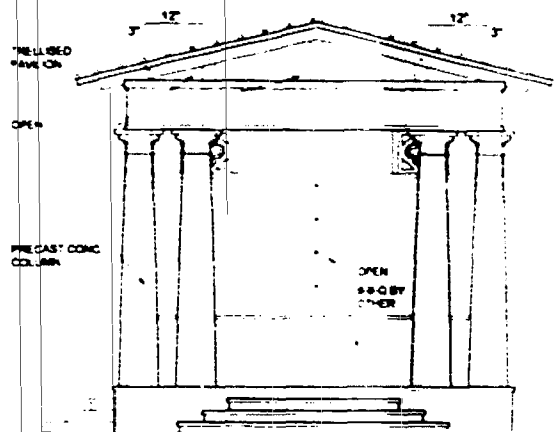


NORTH ELEVATION
SCALE 1/4" = 1'-0"

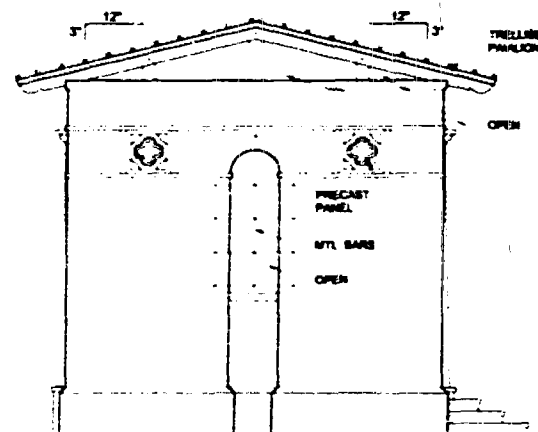


SOUTH ELEVATION
SCALE 1/4" = 1'-0"

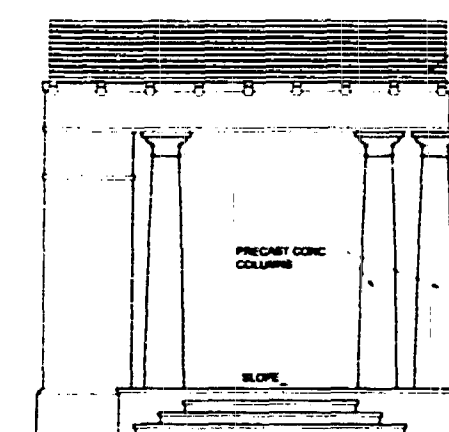

WEST ELEVATION
SCALE 1/4" = 1'-0"

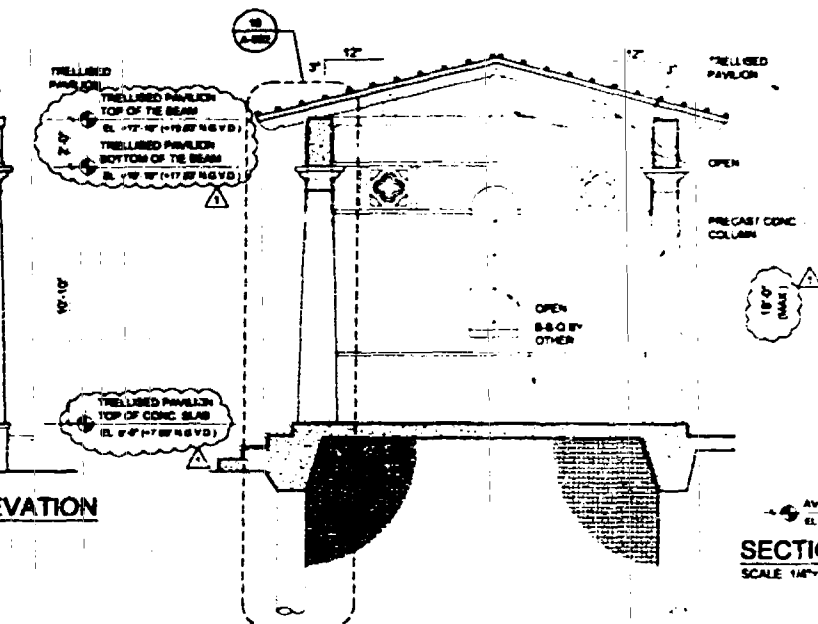

SECTION
SCALE 1/4" = 1'-0"

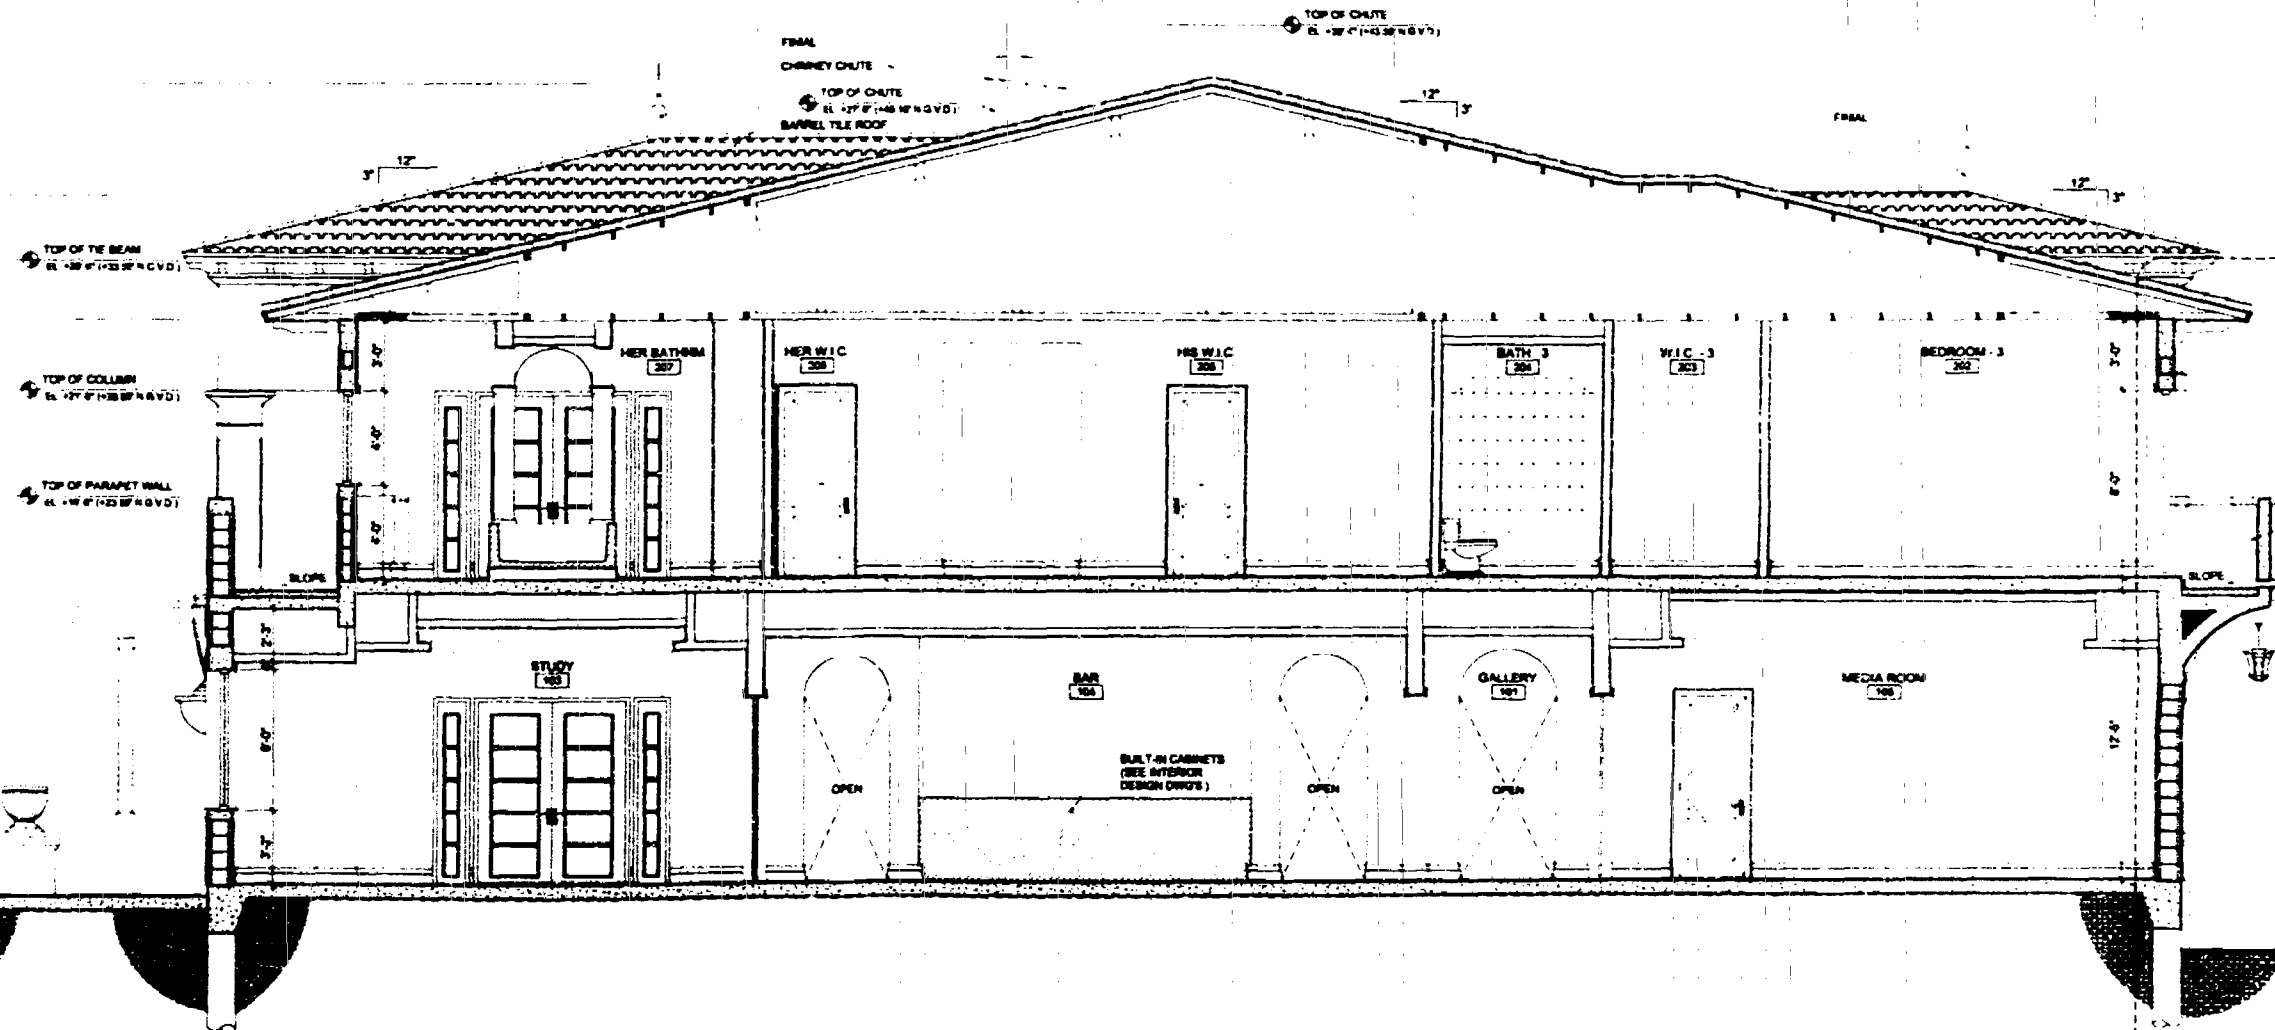

SECTION A-A
SCALE 1/4" = 1'-0"

KEY PLAN

- TOP OF ROOF
EL. 17'-0" (17'-0" NGVD)
- MAX. BLDG. HEIGHT
EL. 17'-0" (17'-0" NGVD)
- TOP OF THE BEAM
EL. 12'-0" (12'-0" NGVD)
- MAIN BUILDING SECOND LEVEL
TOP OF CONG. SLAB
EL. 12'-0" (12'-0" NGVD)
- TOP OF GRADE
EL. 2'-0" (2'-0" NGVD)
- AVG. HEIGHT OF SIDEWALK
EL. 2'-0" (2'-0" NGVD)



AS-A FORCE OF LEON BLVD / SUITE 207
CONAL GABLES FL 33148
OFFICE 305 987 8323
FAX 305 987 8870
E-MAIL: a3@leonblvd.com
THE HOWARD DESIGN GROUP INC.
3801 FLORIDA AVE
COCONUT GROVE FL 33133
OFFICE 305 448 4088
FAX 305 448 4028
E-MAIL: howard@hwdgroup.com
MR. THOMAS H. IRELAND
12000 BISCAYNE BLVD
APT. 1015
MIAMI, FL 33181
305 897 4808

NORTH BAY VILLA
4180 NORTH BAY ROAD
MIAMI BEACH, FLORIDA 33141


90 21704 #
21914
1/1/10
1/1/10
1/1/10

REVISIONS	DATE
1. BLDG DEPT. REVISION	10.27.05
2. PERMIT DRAWING	10.28.05

1/1/10
CORPORATE SEAL NO.
EDUARDO CASTAÑEDA A.T.A.
100000000

TRILLER PAVILION BLOW-UPS
SECTION A-A
SCALE AS NOTED ON PLAN


A-400

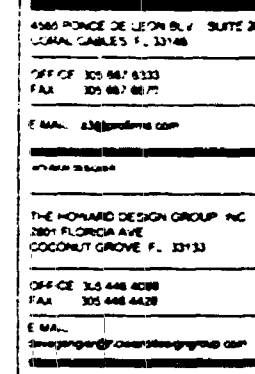

NORTH BAY VILLA
4580 NORTH BAY ROAD
MIAMI BEACH, FLORIDA

BUILDING
ZONING
DRB/HPR
CONCURREN
PLUMBING
ELECTRIC
MECHANICAL
FIRE PREVEN
ENGINEERING
PUBLIC WORKS
STRUCTURAL
ACCESSIBILITY
ELEVATORS

115

 

A3

AREA PLATE ON LEON BLVD. SUITE 201
CORAL GABLES FL 33146
OFFICE: 305.867.8333
FAX: 305.867.8675
E-MAIL: A3@A3ARCHITECT.COM
WWW.A3ARCHITECT.COM

THE HOWARD DESIGN GROUP INC.
2801 N. JACOBA AVE.
COCONUT GROVE FL 33133
OFFICE: 305.448.4008
FAX: 305.448.4028
E-MAIL: hdesigngroup@howarddesigngroup.com
WWW.HOWARDDESIGNGROUP.COM

MR. THOMAS W. ARELAND
2005 BISCAYNE BLVD.
PENTHOUSE #10
MIAMI FL 33131
305.897.6800

NORTH BAY VILLA
4500 NORTH BAY ROAD
MIAMI BEACH FL 33141

10/2/17
2/19/18
10/1/18
10/1/18

REVISIONS	DATE
1	10.28.83

PERMIT DRAWINGS


DATE: 10.28.83

APPROVED BY: [Signature]
EDUARDO CASTAÑERA, AIA
ART 4048

CORPORATE SEAL NO. A4002273
EDUARDO CASTAÑERA, AIA ART 4048

SECTION B-B
SCALE: AS NOTED ON PLAN

A-401

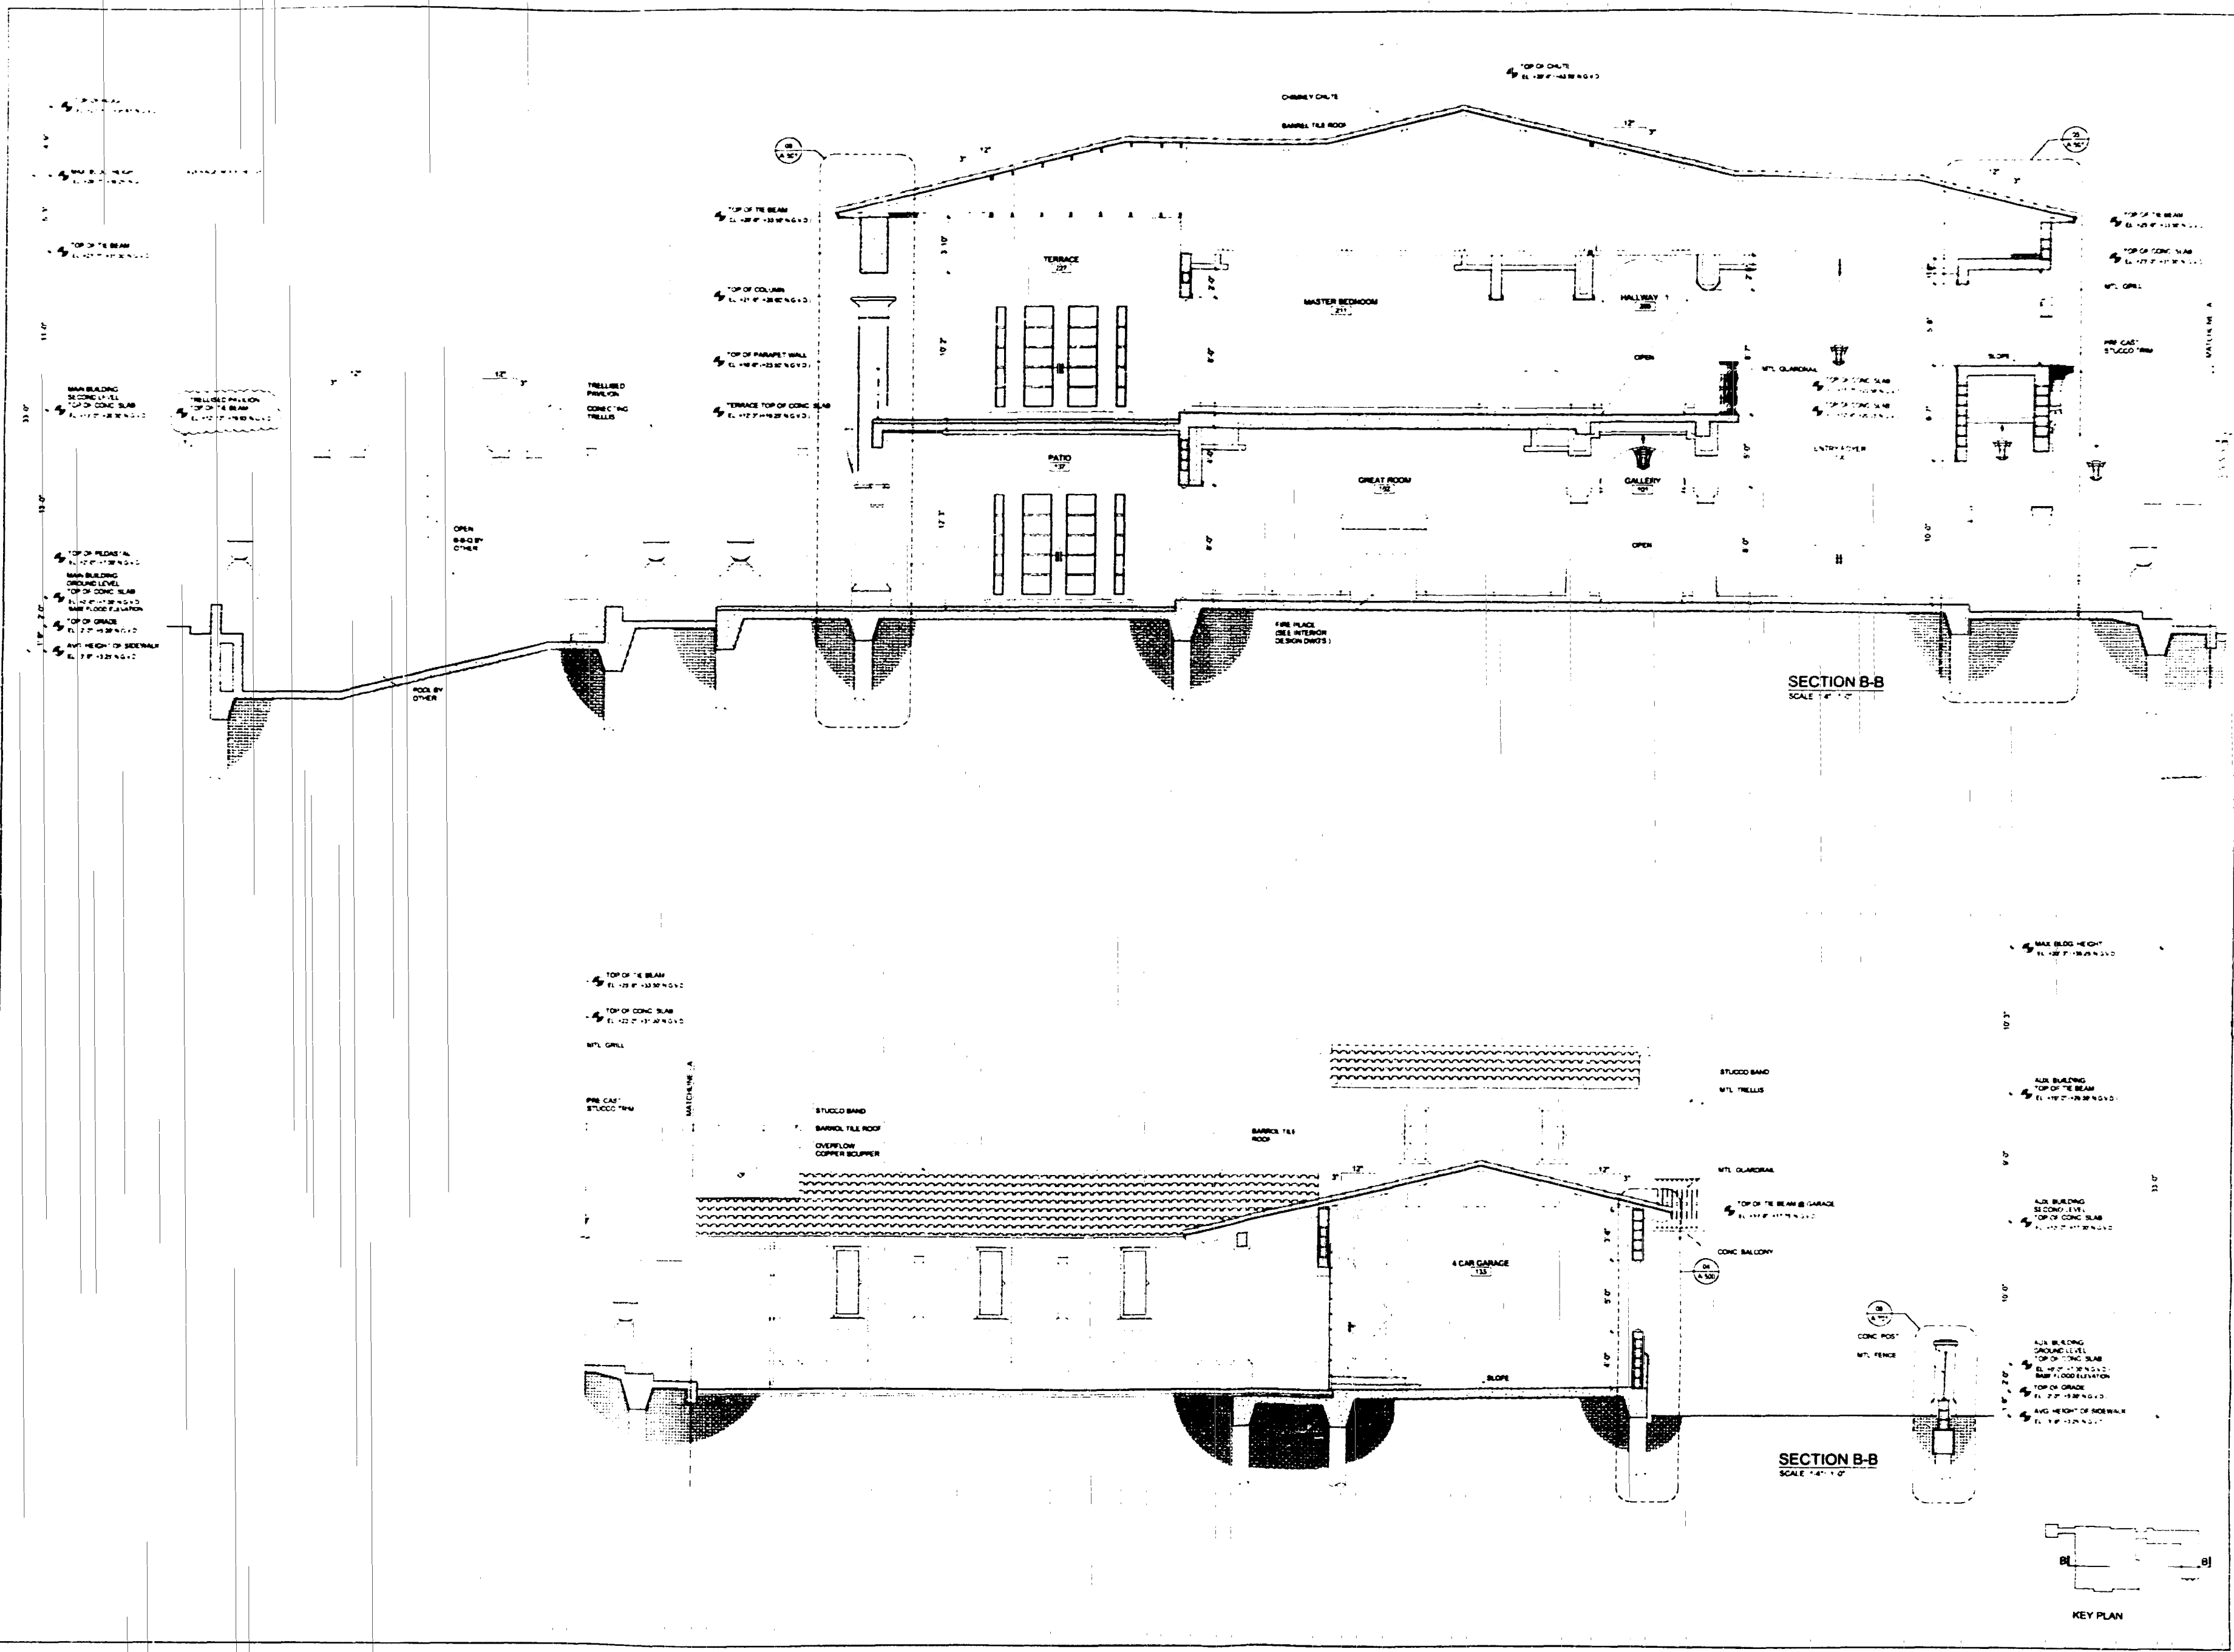

4369 PONCE DE LEON BLV SUITE 301
CORAL GABLES FL 33146

OFFICE 305 987 4333
FAX 305 987 8870

E-MAIL a3marketing.com

website to build

THE HOWARD DESIGN GROUP, INC
2801 FLORIDA AVE
COCOAWIT GROVE, FL 32133

OFFICE 305 448 4058
FAX 305 448 4028

E-MAIL
designgroup@coconutdesigngroup.com

CO-OP

MR THOMAS K. FRELAND
2030 BISCAYNE BLVD
PENTHOUSE #10
MIAMI FLORIDA 33181
305-991-8808

WEBSITE

NORTH BAY VILLA
4580 NORTH BAY ROAD
MIAMI BEACH, FLORIDA 33141

OFFICE COPY
CITY OF MIAMI BEACH
APPROVED FOR PERMIT BY
THE FOLLOWING:

BUILDING: _____
ZONING: _____
DRA/HPE: _____
CONCURRENCE: _____
PLUMBING: _____
ELECTRIC: _____
MECHANICAL: _____
FIRE PREVENTION: _____
ENGINEERING: _____
PUBLIC WORKS: _____
STRUCT. & MECH.: _____
ACCESSIBILITY: _____
ELEVATOR: _____

As per Florida Building Code Section 104.5.3
REVIEWED FOR CODE COMPLIANCE

REVISIONS _____ DATE _____

PERMIT DRAWINGS _____

DATE _____ 05.05.03

TERMS AND SPECIFICATIONS AS REPRESENTATIVES OF PROFESSIONAL SERVICE ARE AND SHALL REMAIN THE PROPERTY OF THE ARCHITECT.

THESE DOCUMENTS ARE NOT TO BE USED IN WHOLE OR IN PART FOR ANY OTHER PROJECT OR FOR PURPOSES OF ANY OTHER PARTY'S THAN THOSE DESIGNATED AUTHORIZED BY CONTRACT WITHOUT THE SPECIFIC WRITTEN AUTHORIZATION OF ARCHITECT.




8/18/07

CORPORATE SEAL NO AA0002273
EDUARDO CASTINEIRA AIA AR14049

SECTION 8-8

SCALE AS VOTED ON PLAN:

A-401

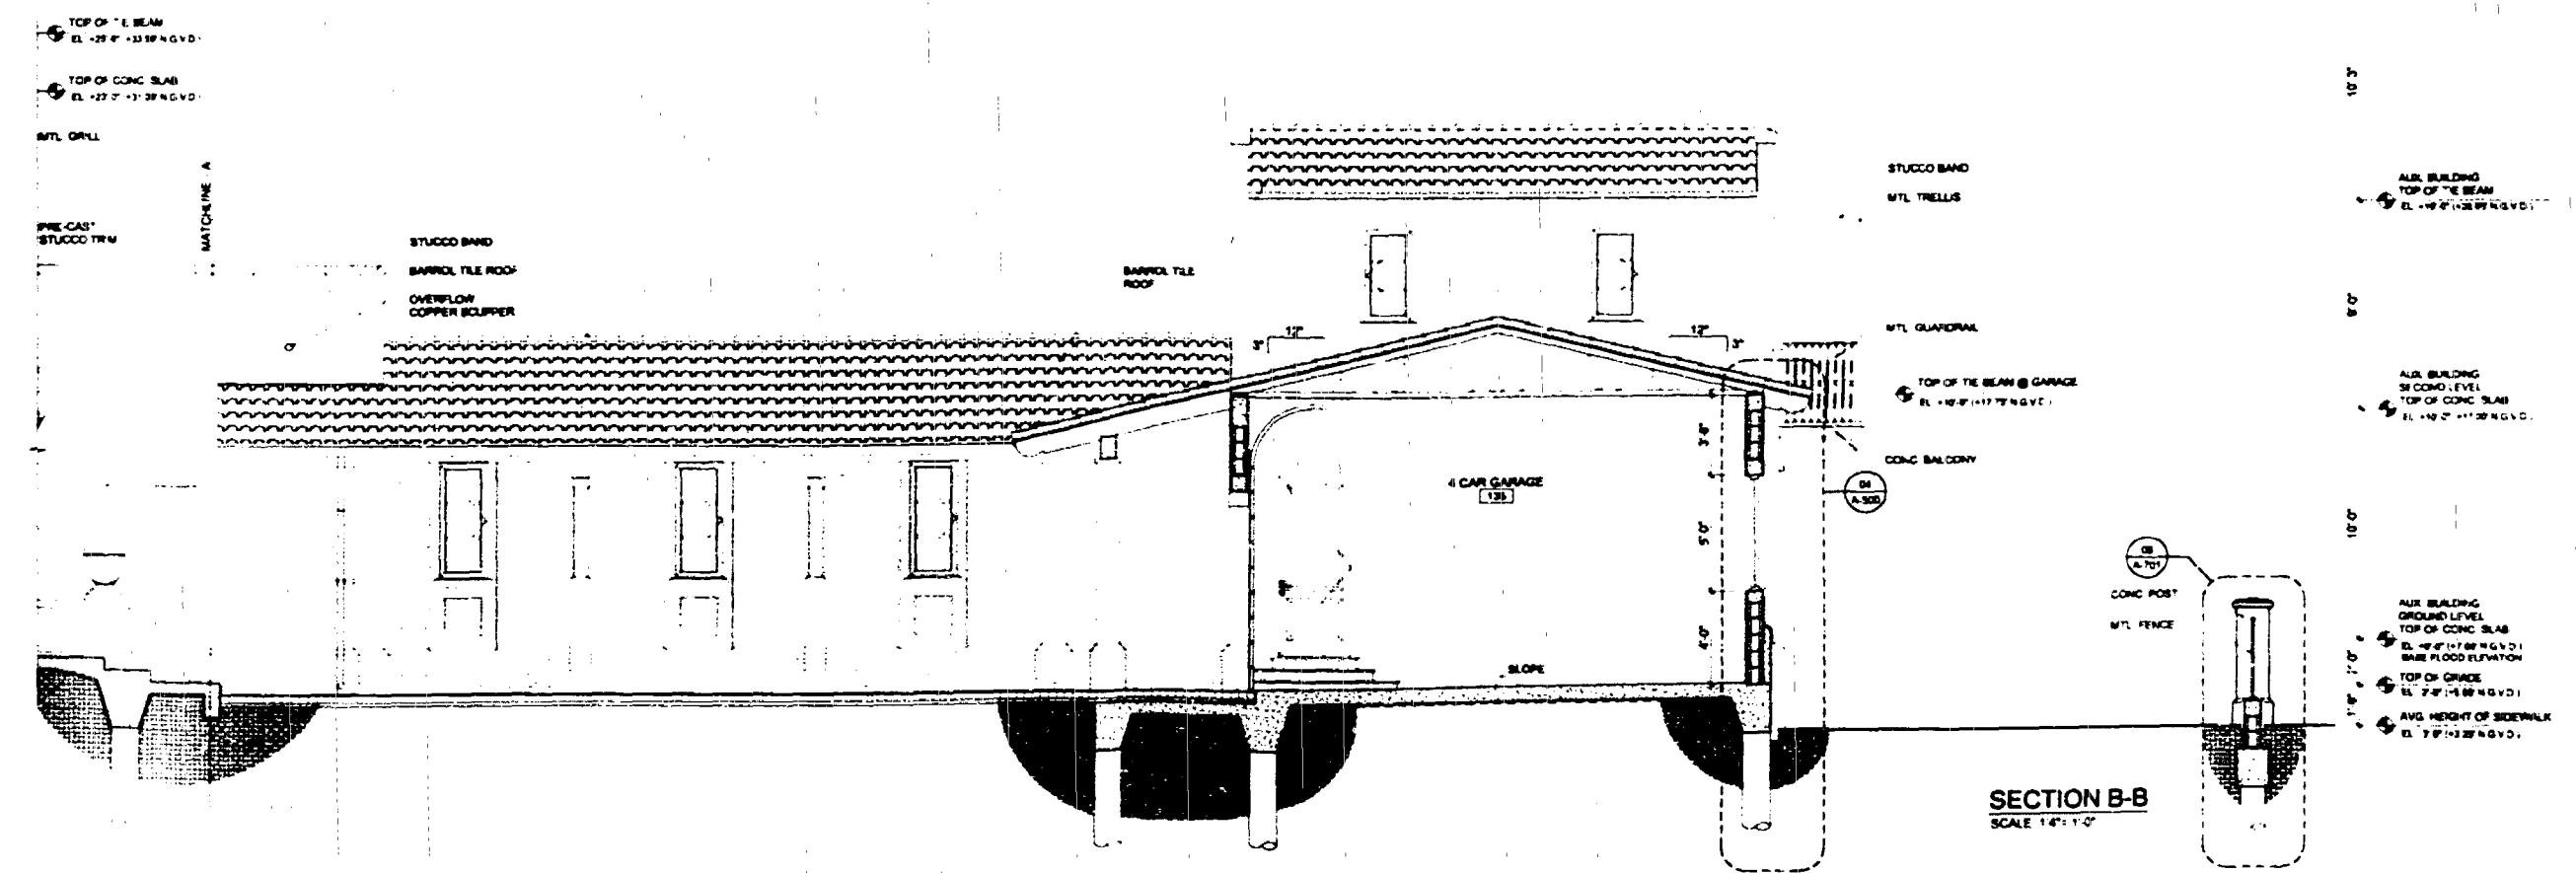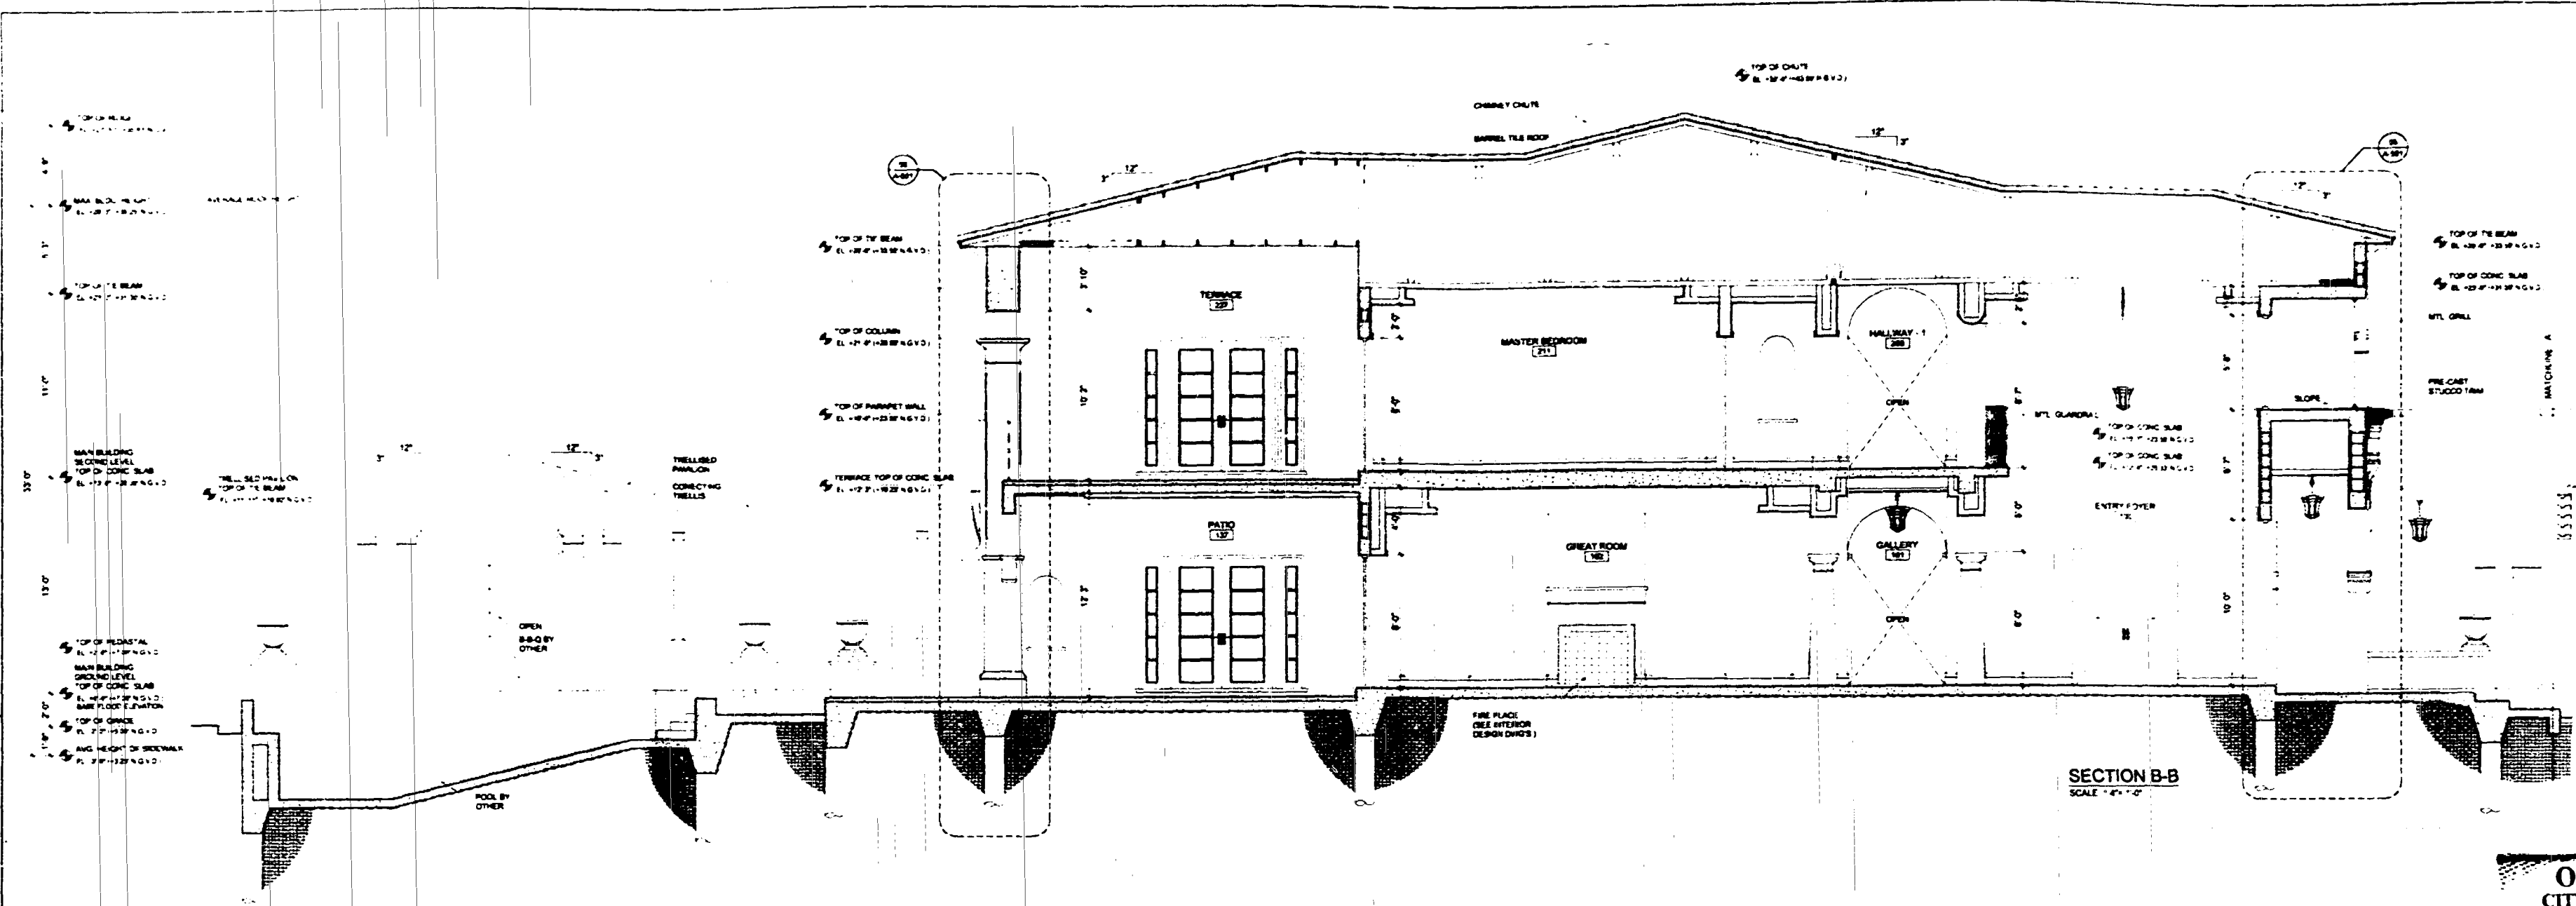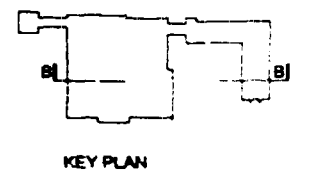

A3

ANAS PONCE DE LEON BLVD. SUITE 201
CORAL GABLES, FL 33146
OFFICE: 305.867.8133
FAX: 305.867.8870
E-MAIL: ANAS@ANAS.COM
WWW.ANAS.COM
T.E. HOWARD DESIGN GROUP, INC.
2000 N. W. 10TH AVE.
CORAL GABLES, FL 33133
OFFICE: 305.446.4000
FAX: 305.446.4429
E-MAIL: howard@tedward.com
www.tedward.com
MR. THOMAS R. IRELAND
2700 N. W. 10TH AVE. SUITE 201
CORAL GABLES, FL 33133
OFFICE: 305.446.4000
FAX: 305.446.4429
E-MAIL: thomas@tedward.com
www.tedward.com

NORTH BAY VILLA

4500 NORTH BAY ROAD
NORTH BAY BEACH, FL 33411


REVISIONS DATE
PERMIT DRAWINGS
DATE 10.28.03

CORPORATE SEAL NO. AA0002273
EDUARDO CASTAÑEDA AIA AA00049


SECTION C-C

SCALE AS NOTED ON PLAN


A-402

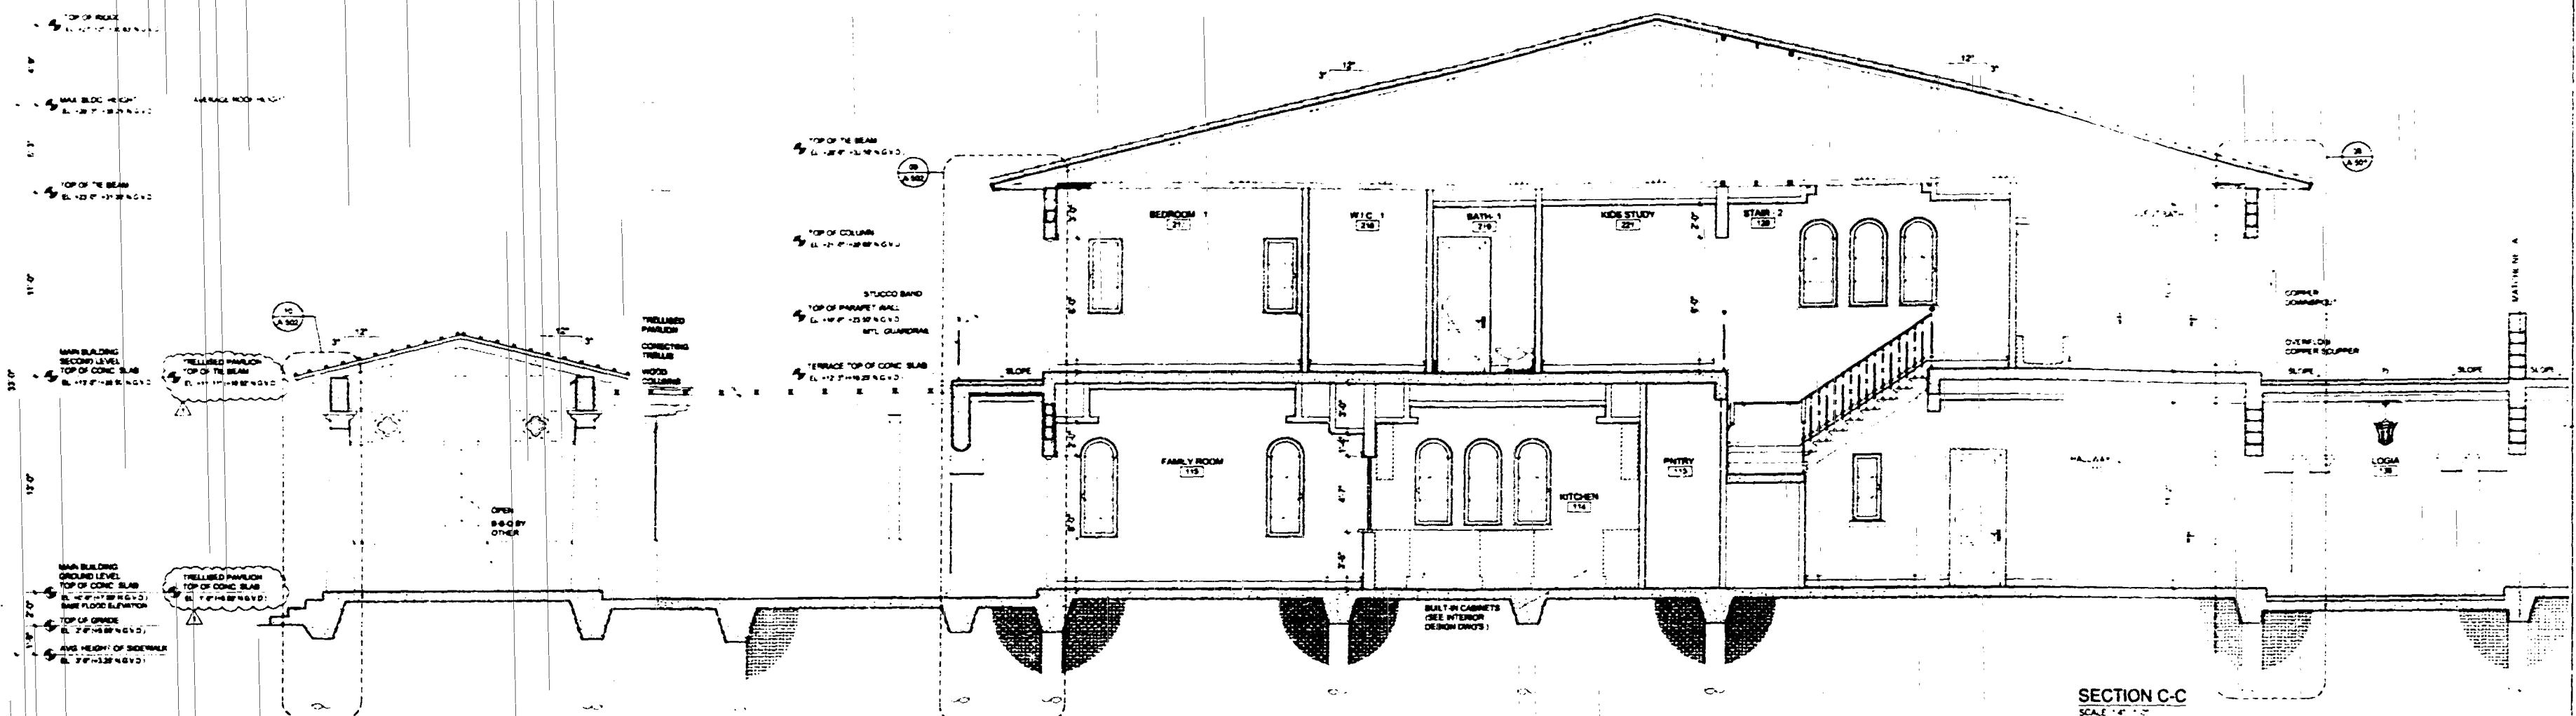


SECTION C-C
SCALE 1/4" = 1'-0"

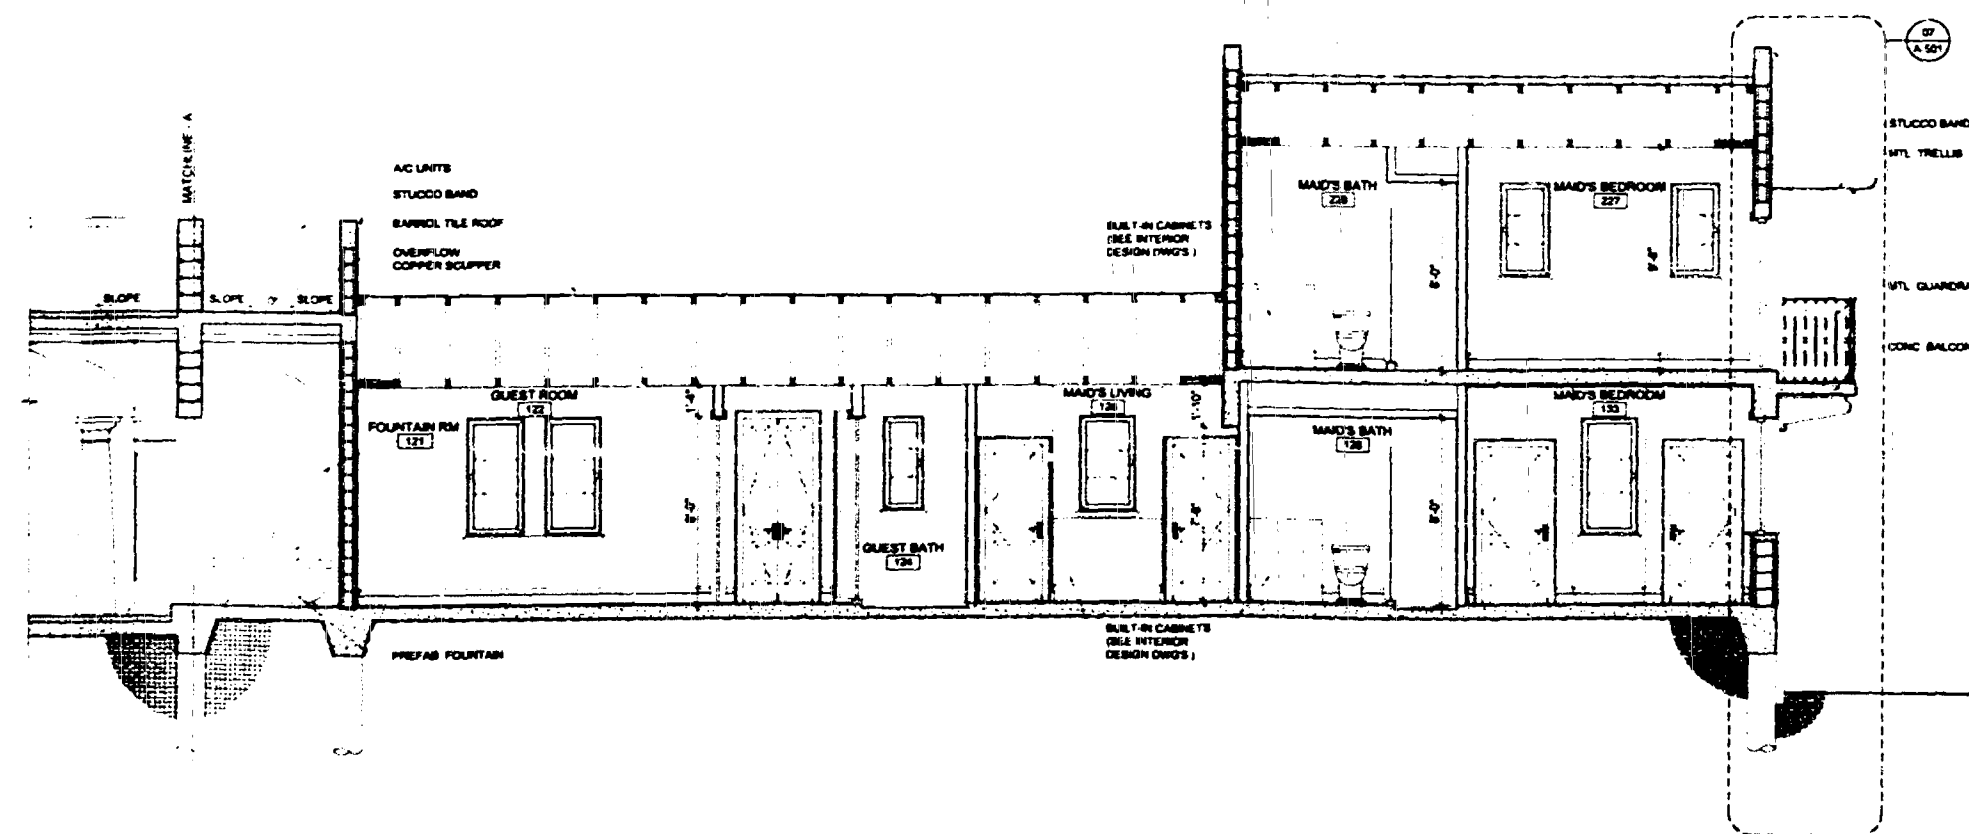


SECTION C-C
SCALE 1/4" = 1'-0"

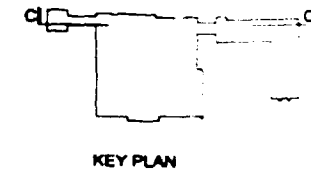


KEY PLAN

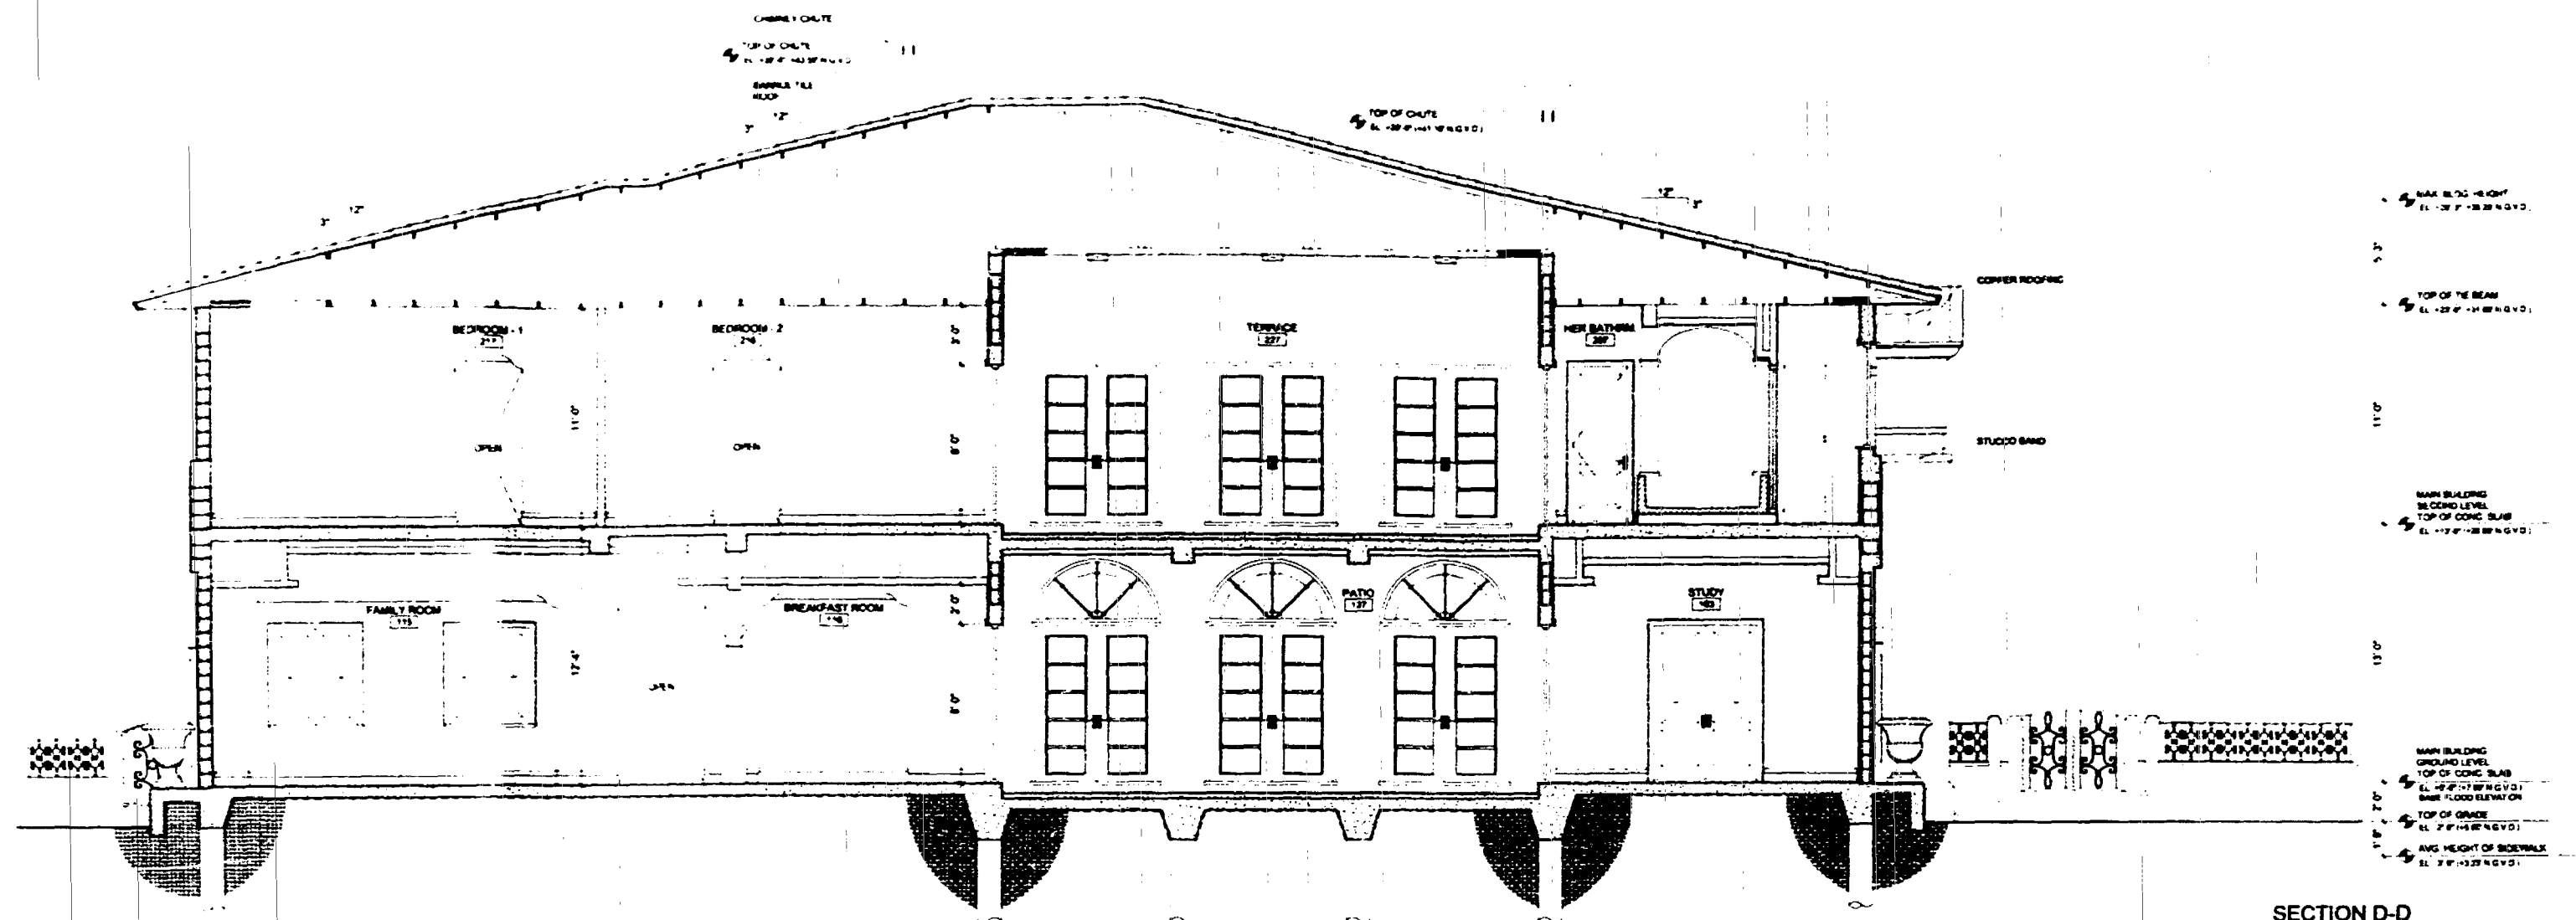

SECTION D-D
SCALE 1/4" = 1'-0"

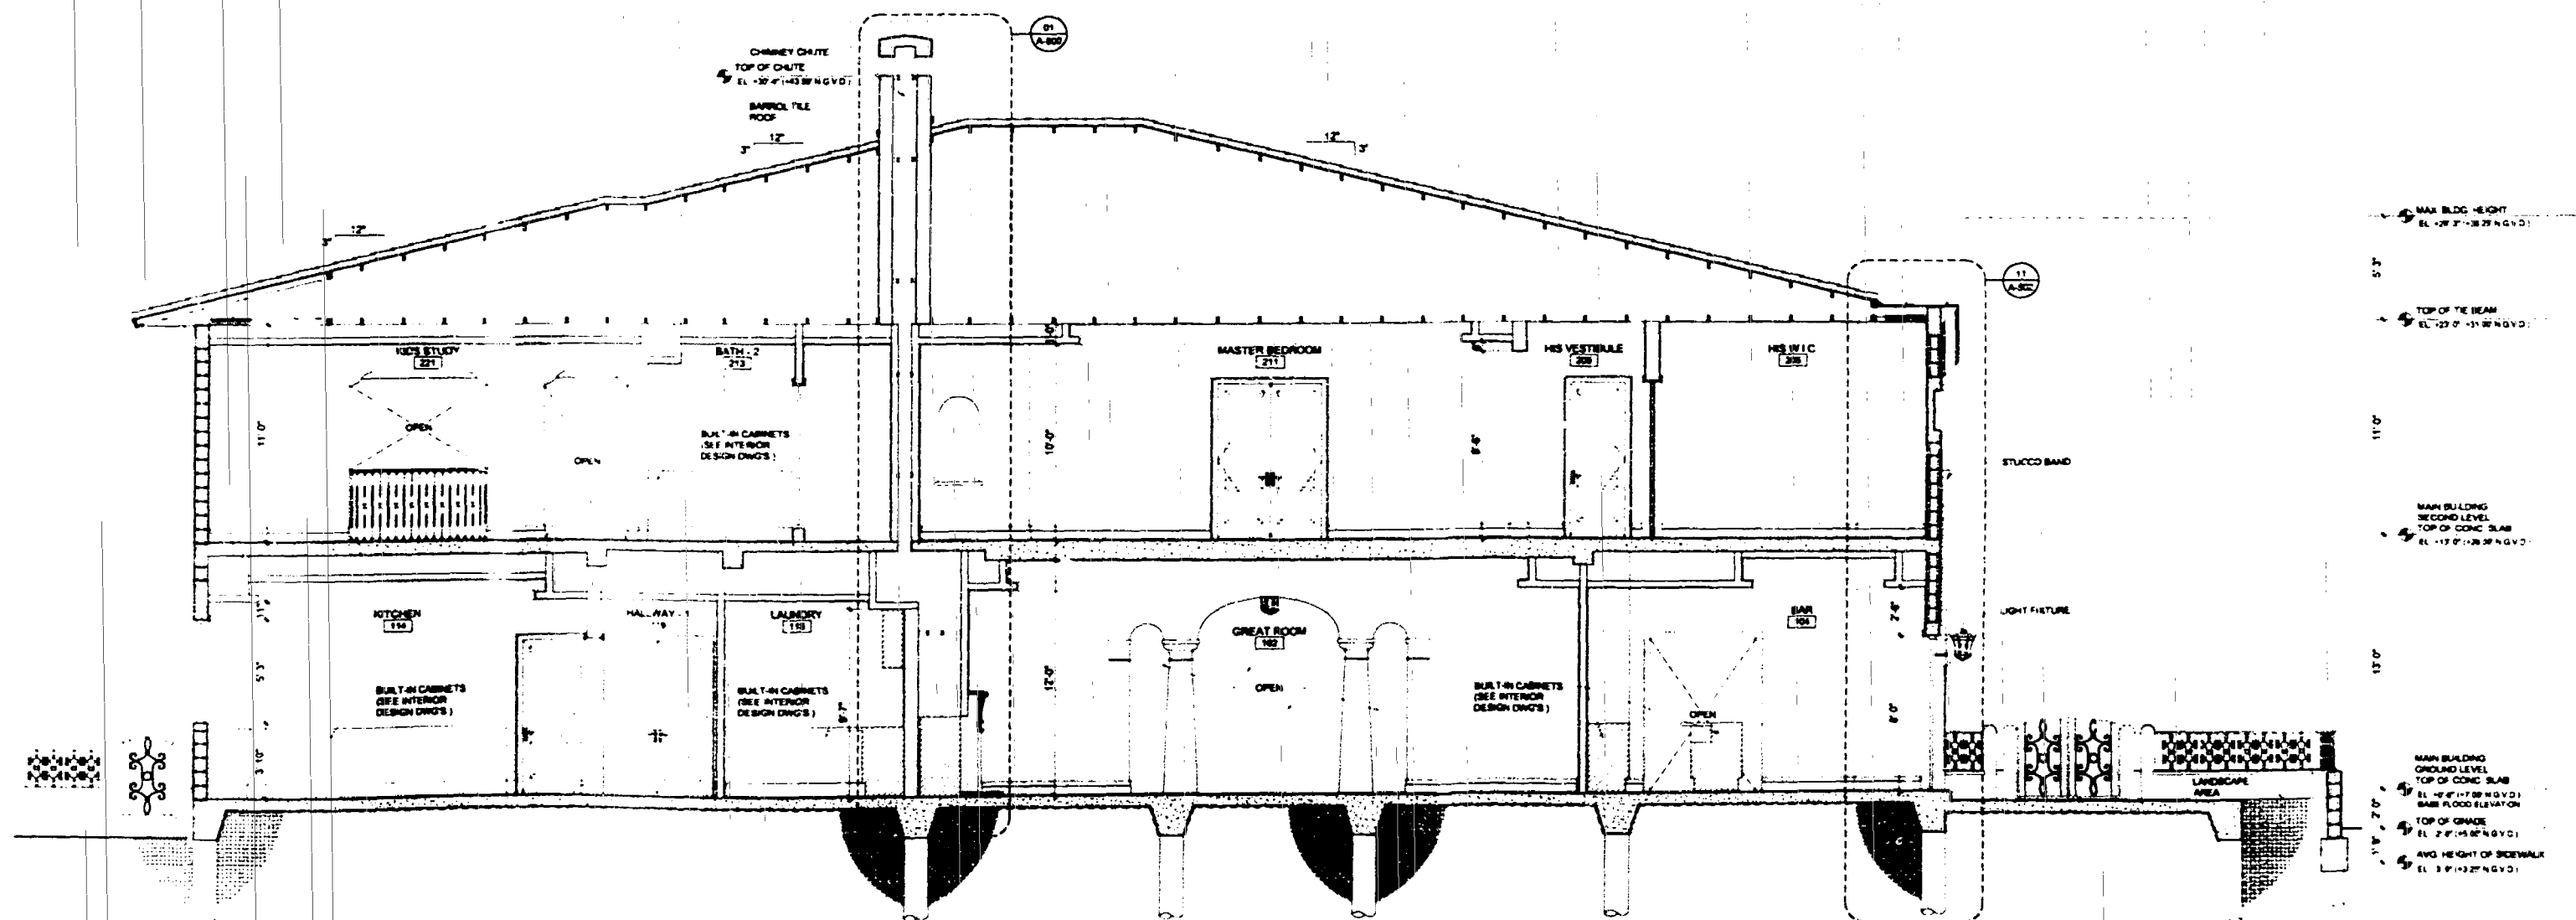

SECTION E-E
SCALE 1/4" = 1'-0"

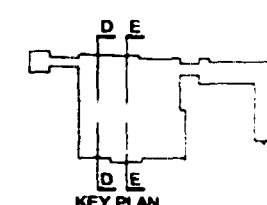

A3

4580 PONCE DE LEON BLVD. SUITE 201
CORAL GABLES, FL 33134
OFFICE 305 448 4333
FAX 305 448 4370
E-MAIL: a3@adgroup.com

THE HOWARD DESIGN GROUP, INC.
2801 FLORIDA AVE.
COCONUT GROVE, FL 33133
OFFICE 305 448 4088
FAX 305 448 4428
E-MAIL: thehowardgroup@howardgroup.com

MR. THOMAS K. WELAND
2000 BISCAYNE BLVD.
PENTHOUSE #10
MIAMI, FL 33131
305 361 4805

NORTH BAY VILLA
4580 NORTH BAY ROAD
MIAMI BEACH, FLORIDA 33147

OFFICE COPY
CITY OF MIAMI BEACH
APPROVED FOR PERMIT BY
THE FOLLOWING:

BUILDING: *[Signature]*
ZONING: *[Signature]*
DRB/HPR: *[Signature]*
CONCURRENCY: *[Signature]*
PLUMBING: *[Signature]*
ELECTRICAL: *[Signature]*
MECHANICAL: *[Signature]*
FIRE PREVENTION: *[Signature]*
ENGINEERING: *[Signature]*
PUBLIC WORKS: *[Signature]*
STRUCTURAL: *[Signature]*
ACCESSIBILITY: *[Signature]*
ELEVATOR: *[Signature]*

As per Florida Building Code
REVIEWED FOR CODE:

REVISIONS	DATE
1	06.08.03
2	03/14/07


DATE: 06.08.03

CORPORATE SEAL NO. AA002273
ETIARDO CASTELLANA, A.A. AR14049

SECTION D-D
SECTION E-E

SCALE: AS NOTED ON PLAN

A-403

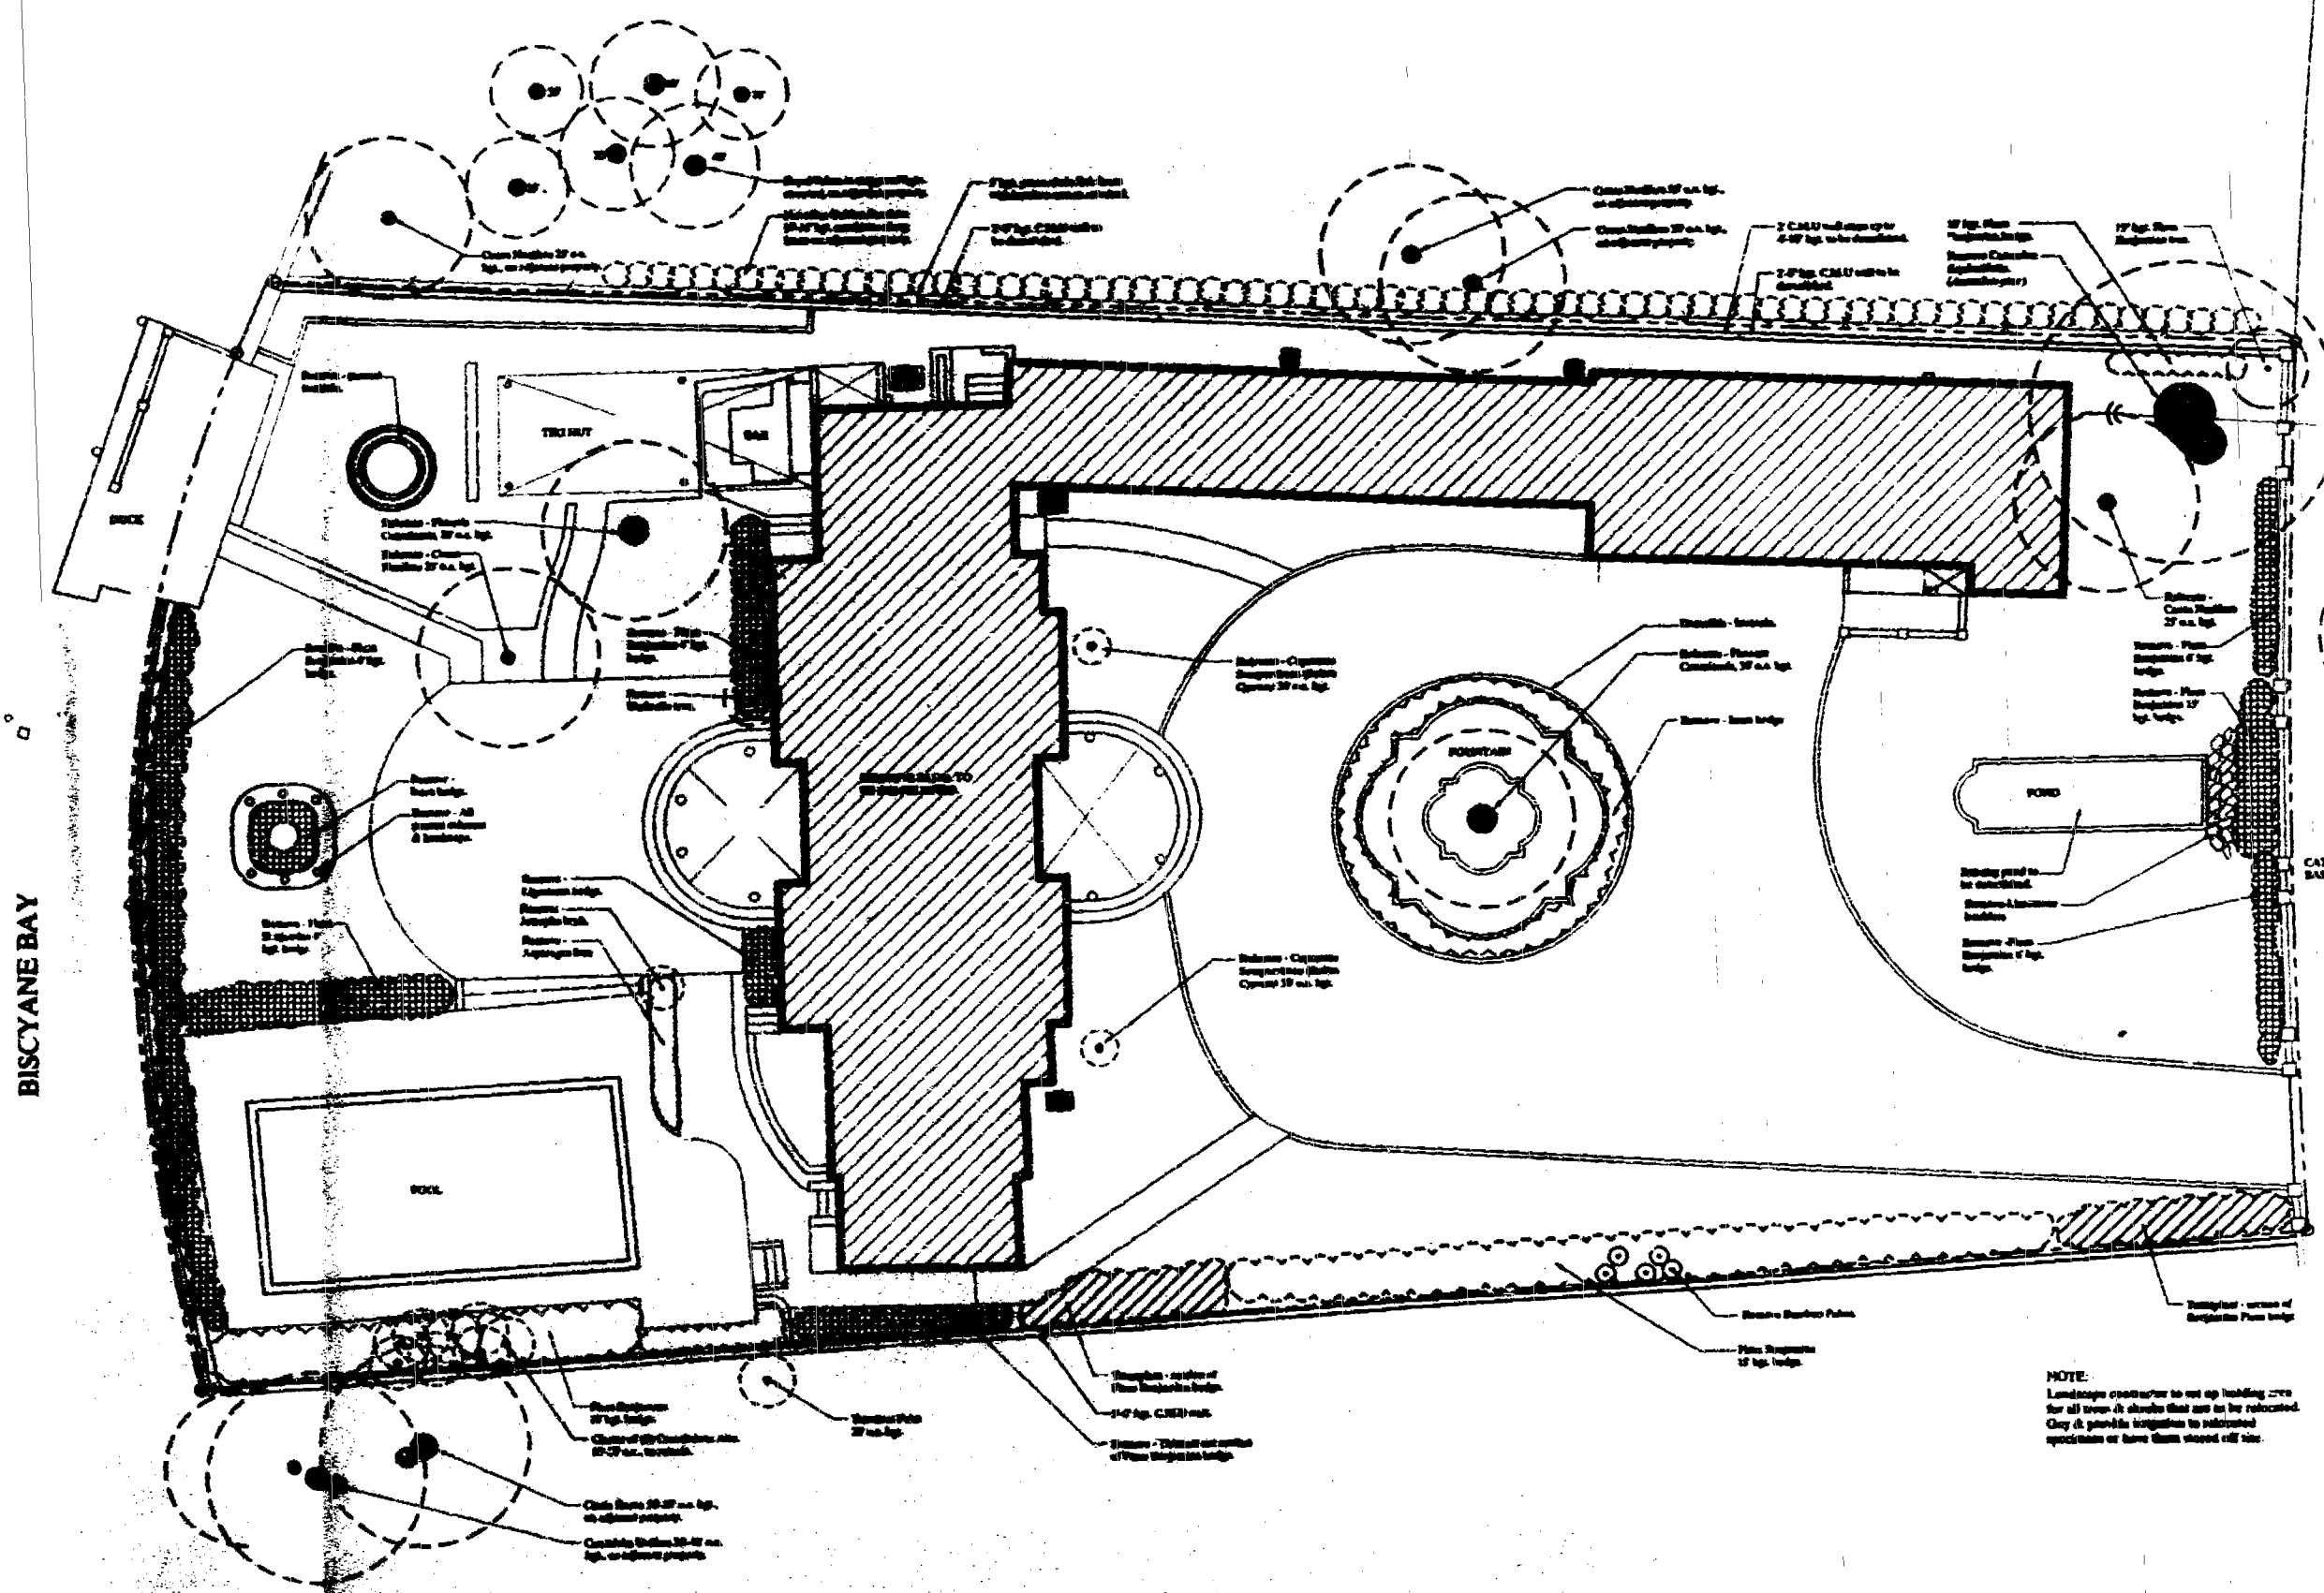

NOTE:
Landscaping contractor to set up building area
for all trees it should be set in by relocation.
Any it possible to transplant to retained
specimens or have them stored off site

NORTH BAY ROAD

BISCAYNE BAY

OFFICE COPY
CITY OF MIAMI
APPROVED FOR THE FOLLOWING:
BUILDING: *8/26/03*
ZONING:
DEVELOPER:
CONCURRENCY:
PLUMBING:
ELECTRICAL:
MECHANICAL:
FIRE PREVENTION:
ENGINEERING:
PUBLIC WORKS:
STRUCTURAL:
ACCESSIBILITY:
ELEVATOR:
As per Florida Building Code Section 104.5.3
REVIEWED FOR CODE COMPLIANCE

blum
8/26/03

PROJECT
NORTH BAY VILLA
4888 NORTH BAY ROAD, MIAMI BEACH, FL 33141

DRAWING TITLE:
LANDSCAPE SURVEY &
RELOCATION / PRESERVATION PLAN

NORTH

SCALE:
1" = 10'

PROJECT NUMBER:
DATE:
08-13-2003

REVISIONS:

REVISIONS:

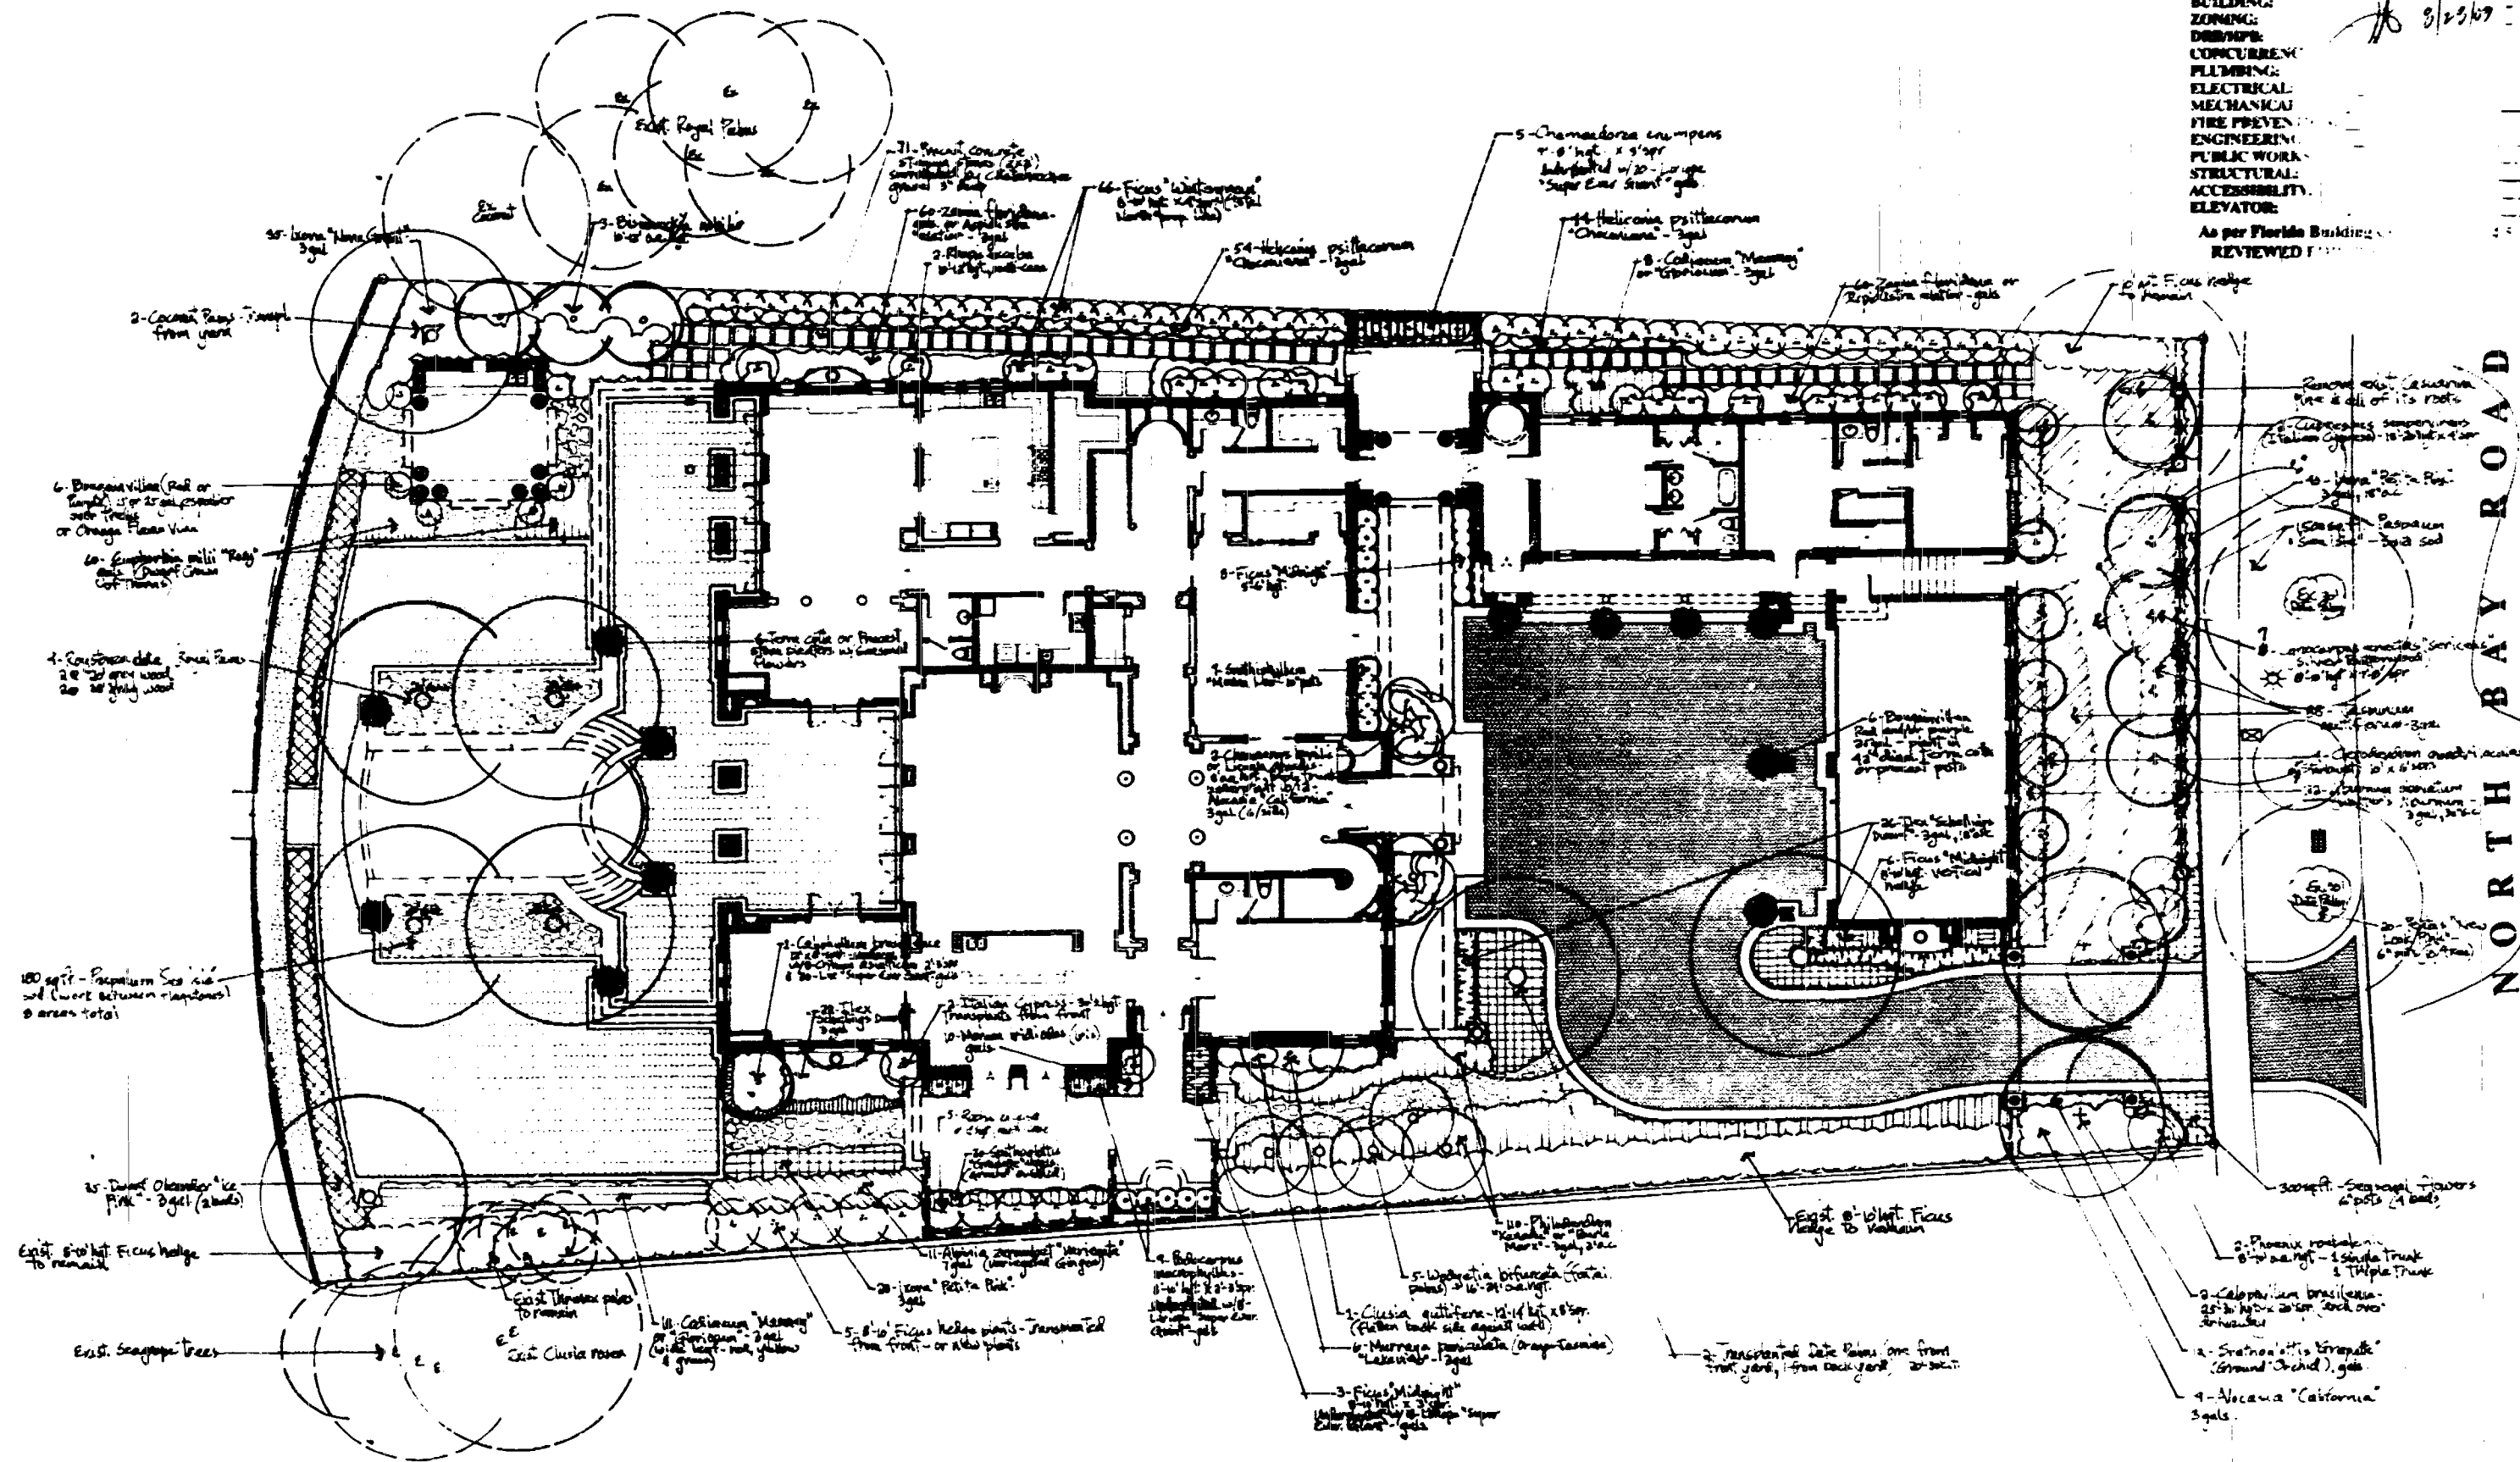

OFFICE OF THE CITY OF MIAMI
APPROVED FOR THE CITY
BUILDING
ZONING
DESIGN
CONCRETE
PLUMBING
ELECTRICAL
MECHANICAL
FIRE PREVENTION
ENGINEERING
PUBLIC WORKS
STRUCTURAL
ACCESSIBILITY
ELEVATOR
As per Florida Building Code
REVIEWED 1/1/03



PROJECT:
NORTH BAY VILLA
4580 NORTH BAY ROAD, MIAMI BEACH, FL 33141

DRAWING TITLE:
LANDSCAPE PLANTING PLAN



SCALE:
1" = 10'

PROJECT NUMBER:
08-13-2003

DATE:
08-13-2003

REVISION DATE:

REVISION:

REVISION:

PLANT NOTES:

- ALL PLANT MATERIAL TO BE FLORIDA GROWN AND STANDARD PARTS 1 AND 2 1973, 1975 RESPECTIVELY.
- ALL PLANTING BEDS AND TREE WELLS TO BE TOPPED WITH 7" CURBES WITH BULB VANCE "A".
- ALL TREES TO BE STAKED IN A GOOD WORKMANLIKE MANNER. NO NAIL STAKES PERMITTED.
- LANDSCAPE PLAN SHALL BE INSTALLED IN COMPLIANCE WITH ALL LOCAL ORDINANCES.
- SOIL SHALL BE "FLORIDAP" BY ALUMINUM SULFATE CONTAINING NOTED SOLID SOIL. TWO LBS. PER 100 LBS. OF SOIL. ALL PLANTING BEDS SHALL BE LAID TO SIDE OF CURB DRAINAGE OF ROAD.
- ALL PLANTING BEDS TO BE INSTALLED AND FINISHED AS SHOWN ON PLAN AND PLANT LIST PRIOR TO SOIL COAT. AND COMPARE TO LANDSCAPE ARCHITECT'S PLANT LIST. LANDSCAPE CONTRACTOR IS RESPONSIBLE FOR ATTENDING ACCURATE COPIES OF PLANT MATERIALS. IN THE EVENT OF DISCREPANCIES LANDSCAPE CONTRACTOR SHALL SUBMIT TO THE ATTENTION OF THE LANDSCAPE ARCHITECT. PLAN SHALL BE PROCESSED OVER PLANT LIST BY EXERCISE.
- LANDSCAPE CONTRACTOR SHALL LOCATE AND VERIFY ALL UNDERGROUND UTILITIES PRIOR TO DIGGING.
- NO CHANGES SHALL BE MADE WITHOUT THE PRIOR CONSENT OF THE LANDSCAPE ARCHITECT AND OWNER.
- ALL PLANTED AREAS TO BE EQUIPPED WITH AUTOMATIC IRRIGATION SYSTEM PROVIDING 30% COVERAGE AND 80% OVERLAP. A MAIN SERVICE LINE SHALL BE PART OF THE AUTOMATIC SYSTEM.

LANDSCAPE LEGEND - Dade County / Miami Beach

Plant Name	Quantity	Notes
1. 1" - 2" Paspalum Setaria	100	100' of 1" - 2" Paspalum Setaria
2. 1" - 2" Paspalum Setaria	100	100' of 1" - 2" Paspalum Setaria
------------	------------	

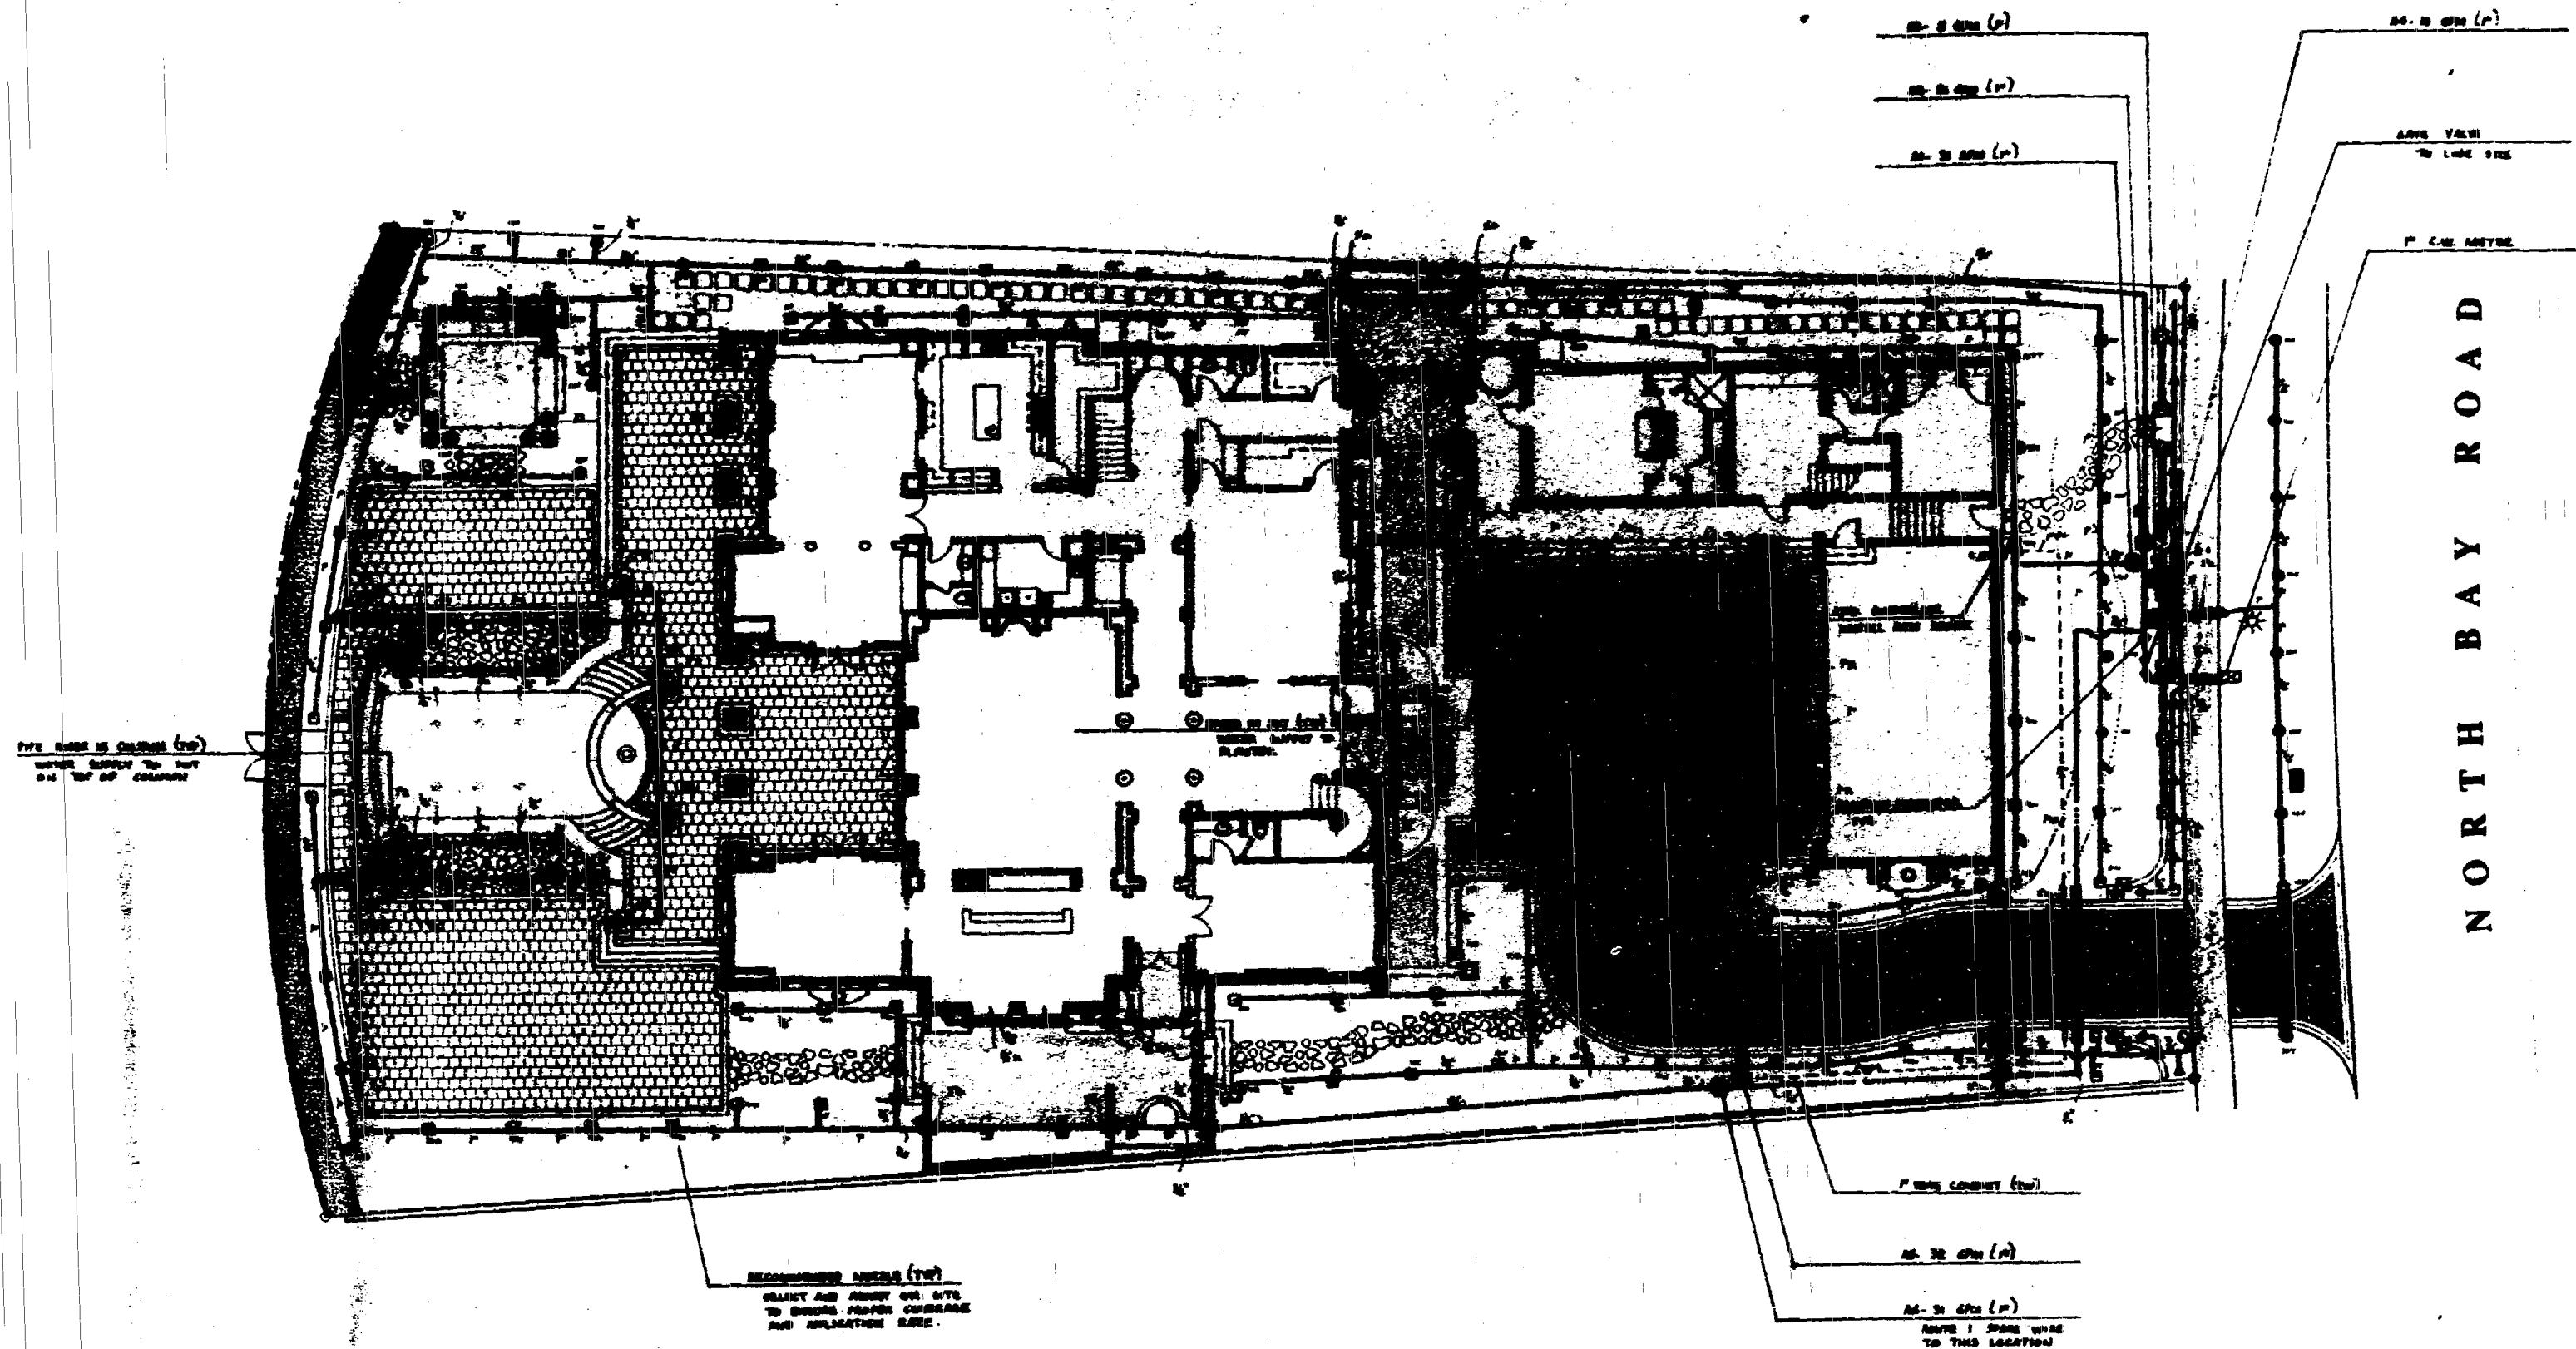

OFFICE CO.
CITY OF MIAMI
 APPROVED FOR THE PD: *[Signature]* 8/22/03
 BUILDING:
 ZONING:
 DED/HP:
 CONCURRENCE:
 PLUMBING:
 ELECTRICAL:
 MECHANICAL:
 FIRE PREVENTION:
 ENGINEERING:
 PUBLIC WORKS:
 STRUCTURAL:
 ACCESSIBILITY:
 ELEVATOR:
 As per Florida Building Code, reviewed for code compliance.

PROJECT: **NORTH BAY VILLA**
 455 NORTH BAY ROAD, NEAR BEACH, FL 33141
 DRAWING TITLE: **LANDSCAPE IRRIGATION PLAN**
 NORTH
 SCALE: 1" = 10'
 PROJECT NUMBER:
 DATE: 08-13-2003
 REVISION DATE:
 REVISIONS:
 1
 2
B0304691

4580 N. BAY RD

CO HENTS
IN THE
BLU &
ENCLOSURE

B0304691
4580 N. Bay Road
"Ireland"