

SITE PLAN LEGEND:

- EXISTING HOUSE
- PROPOSED ADDITION
- LAWN / LANDSCAPING
- PROPOSED DRIVEWAY PAVING
- PROPOSED POOL PATIO PAVING
- EXISTING POOL

REV.:	DATE:	DESCRIPTION:

MOSSCROP ASSOCIATES

ARCHITECTURE + INTERIORS


460 N.E. 59TH STREET, MIAMI FL 33137
T: (305) 751-6529 C: (305) 962-0325 EMAIL: MOSSCROP@GMAIL.COM

CERTS. OF AUTH: AA28001057 & AA28001058

LIA MOSSCROP, REGISTERED ARCHITECT
FLORIDA LICENSE NO. AB27344
PROJECT NAME & ADDRESS:
SALLOUM
RESIDENCE

204 W. DILDO DRIVE
MIAMI BEACH, FL 33139
SHEET TITLE:
SITE PLAN -
PROPOSED

SHEET NO.:
A-03
SCALE: 1/8" = 1'-0"
DATE: 01-05-17
ISSUE: D.R.B.
FINAL SUBMITTAL
JOB NO.: 204-01

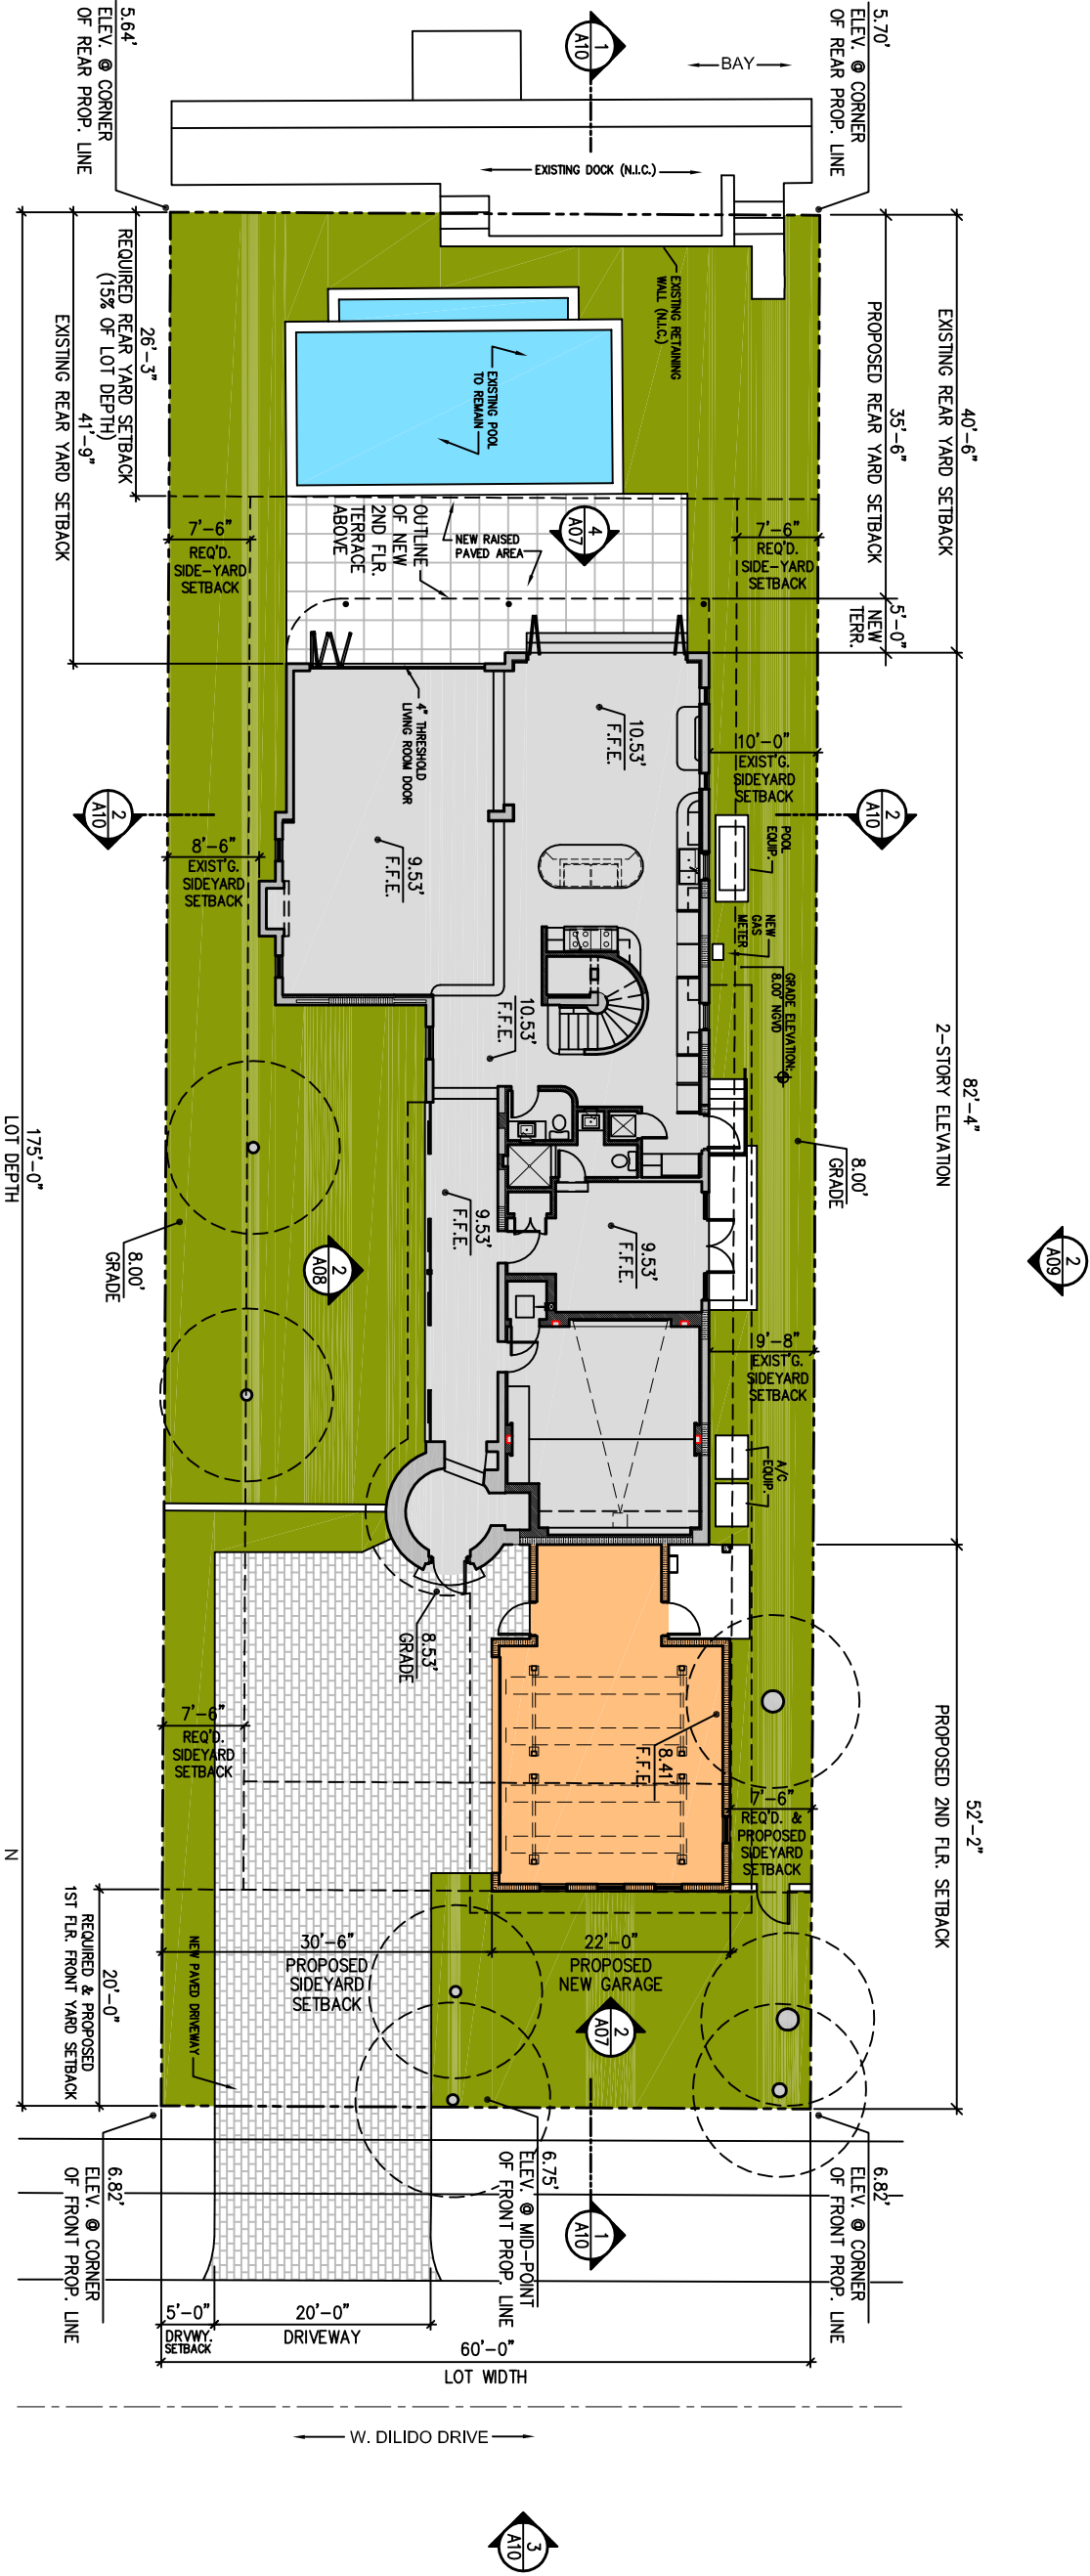

1 SITE PLAN - PROPOSED
SCALE: 1/8" = 1'-0"