

CLIENT :
**801/807/815
 ALTON ROAD**

807 Alton Road
 Miami Beach, FL 33139
 Folio: 02-4-203-014-0330

CDS
 CASTELLANOS DESIGN STUDIO

333 SE 2ND AVENUE, SUITE 2066
 MIAMI, FL 33131

Tel: 786.218.5335

License #AA 26002467

WWW.CASTELLANOSDESIGN.COM

No.	DATE	ISSUED /REVISED
1	28 OCT/16	MIAMI BEACH HPB SUBMITTAL



1 EXISTING WEST ELEVATION
 SCALE: N.T.S.



2 EXISTING SOUTH ELEVATION
 SCALE: N.T.S.




3 EXISTING EAST ELEVATION
 SCALE: N.T.S.



4 EXISTING NORTH ELEVATION
 SCALE: N.T.S.

801 ALTON ROAD

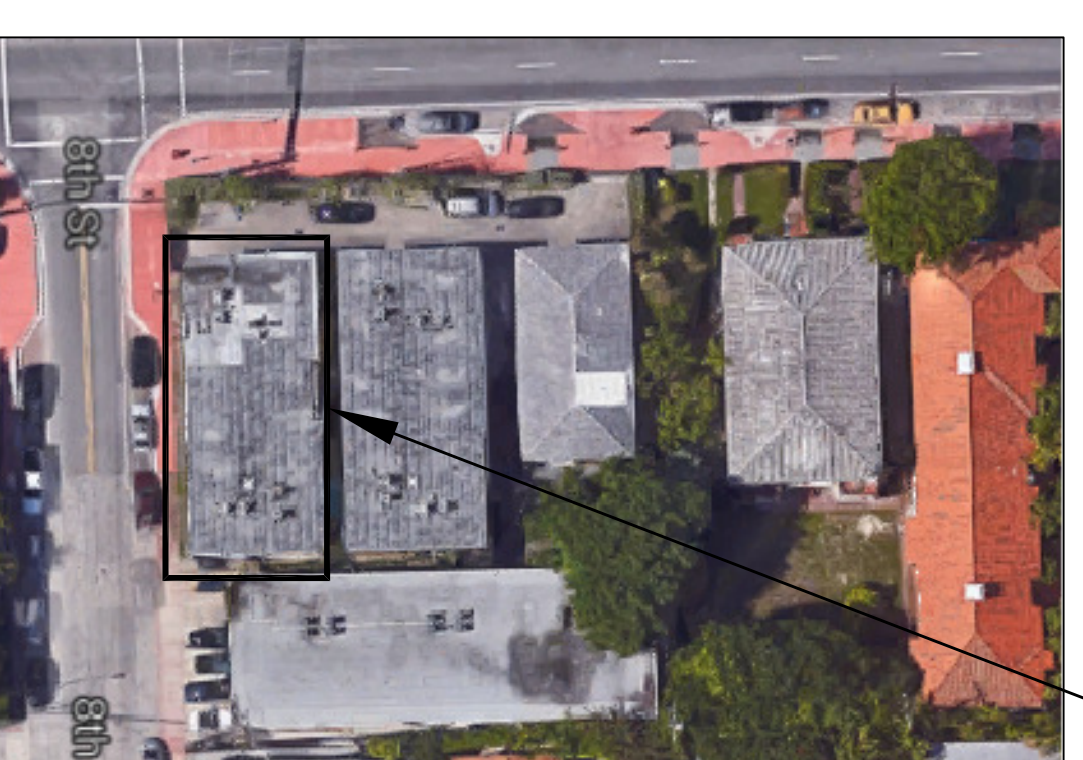

+ LOCATION MAP
 SCALE: SCALE N.T.S.

ALL DRAWN AND WRITTEN MATERIAL CONTAINED HEREIN IS THE PROPERTY OF CASTELLANOS DESIGN STUDIO, LLC. IT IS NOT TO BE REPRODUCED, COPIED, REPRODUCED, OR USED WITHOUT THE WRITTEN CONSENT OF CASTELLANOS DESIGN STUDIO, LLC. THE SCOPE OF WORK AND SHALL DO NOT NECESSARILY RESUME ALL OF THE WORK. GENERAL CONTRACTOR IS TO FURNISH AND INSTALL ALL MATERIALS AND TO THE CONTRACT AMOUNT UNLESS SCOPE OF WORK OF A CONSULTANT WITHIN OR AMONG THE CONTRACT DOCUMENTS. CONSULTANT PROVIDES THE DESIGN FROM GENERAL CONTRACTOR'S STUDY AND COMPARE ALL DRAWINGS, REPORTING, ANY REPORT TO CDS AND IN NO CASE SHALL PROCEED IN UNCONSENT.

SEAL:

WESLEY ART CASTELLANOS
 FLORIDA ARCHITECT LICENSE AR 981133

PROJECT NO.: 201542

**EXISTING PHOTOS
 ELEVATIONS
 (801 ALTON ROAD)**

CHECKED BY: SHEET NO.:

DRAWN BY:

SCALE:

© 2016 BY CDS

AS-3.3