

NOTE:  
THE RESTAURANT & BAR IS CURRENTLY OPERATING IN THE OUTDOOR AREA UNTIL MIDNIGHT ON ITS CURRENT CERTIFICATE OF USE, AND THERE HAS NOT BEEN A SINGLE NOISE VIOLATION, WARNING OR COMPLAINT LOGGED WITH THE CITY OF MIAMI BEACH CODE ENFORCEMENT SINCE THE APPLICANT TOOK OVER OPERATION OF THE HOTEL IN JANUARY 2015


EXISTING 1ST FLOOR PLAN  
SCALE: 1/8" = 1'-0"

RESTAURANT & BAR SEATING

LOCATION	EXISTING
LOUNGE/BAR - INTERIOR	49
LOUNGE/BAR - EXTERIOR	8
DINING - INTERIOR	82
DINING - EXTERIOR	38
PRIVATE DINING	12
OPEN TERRACE	36
TOTAL	225





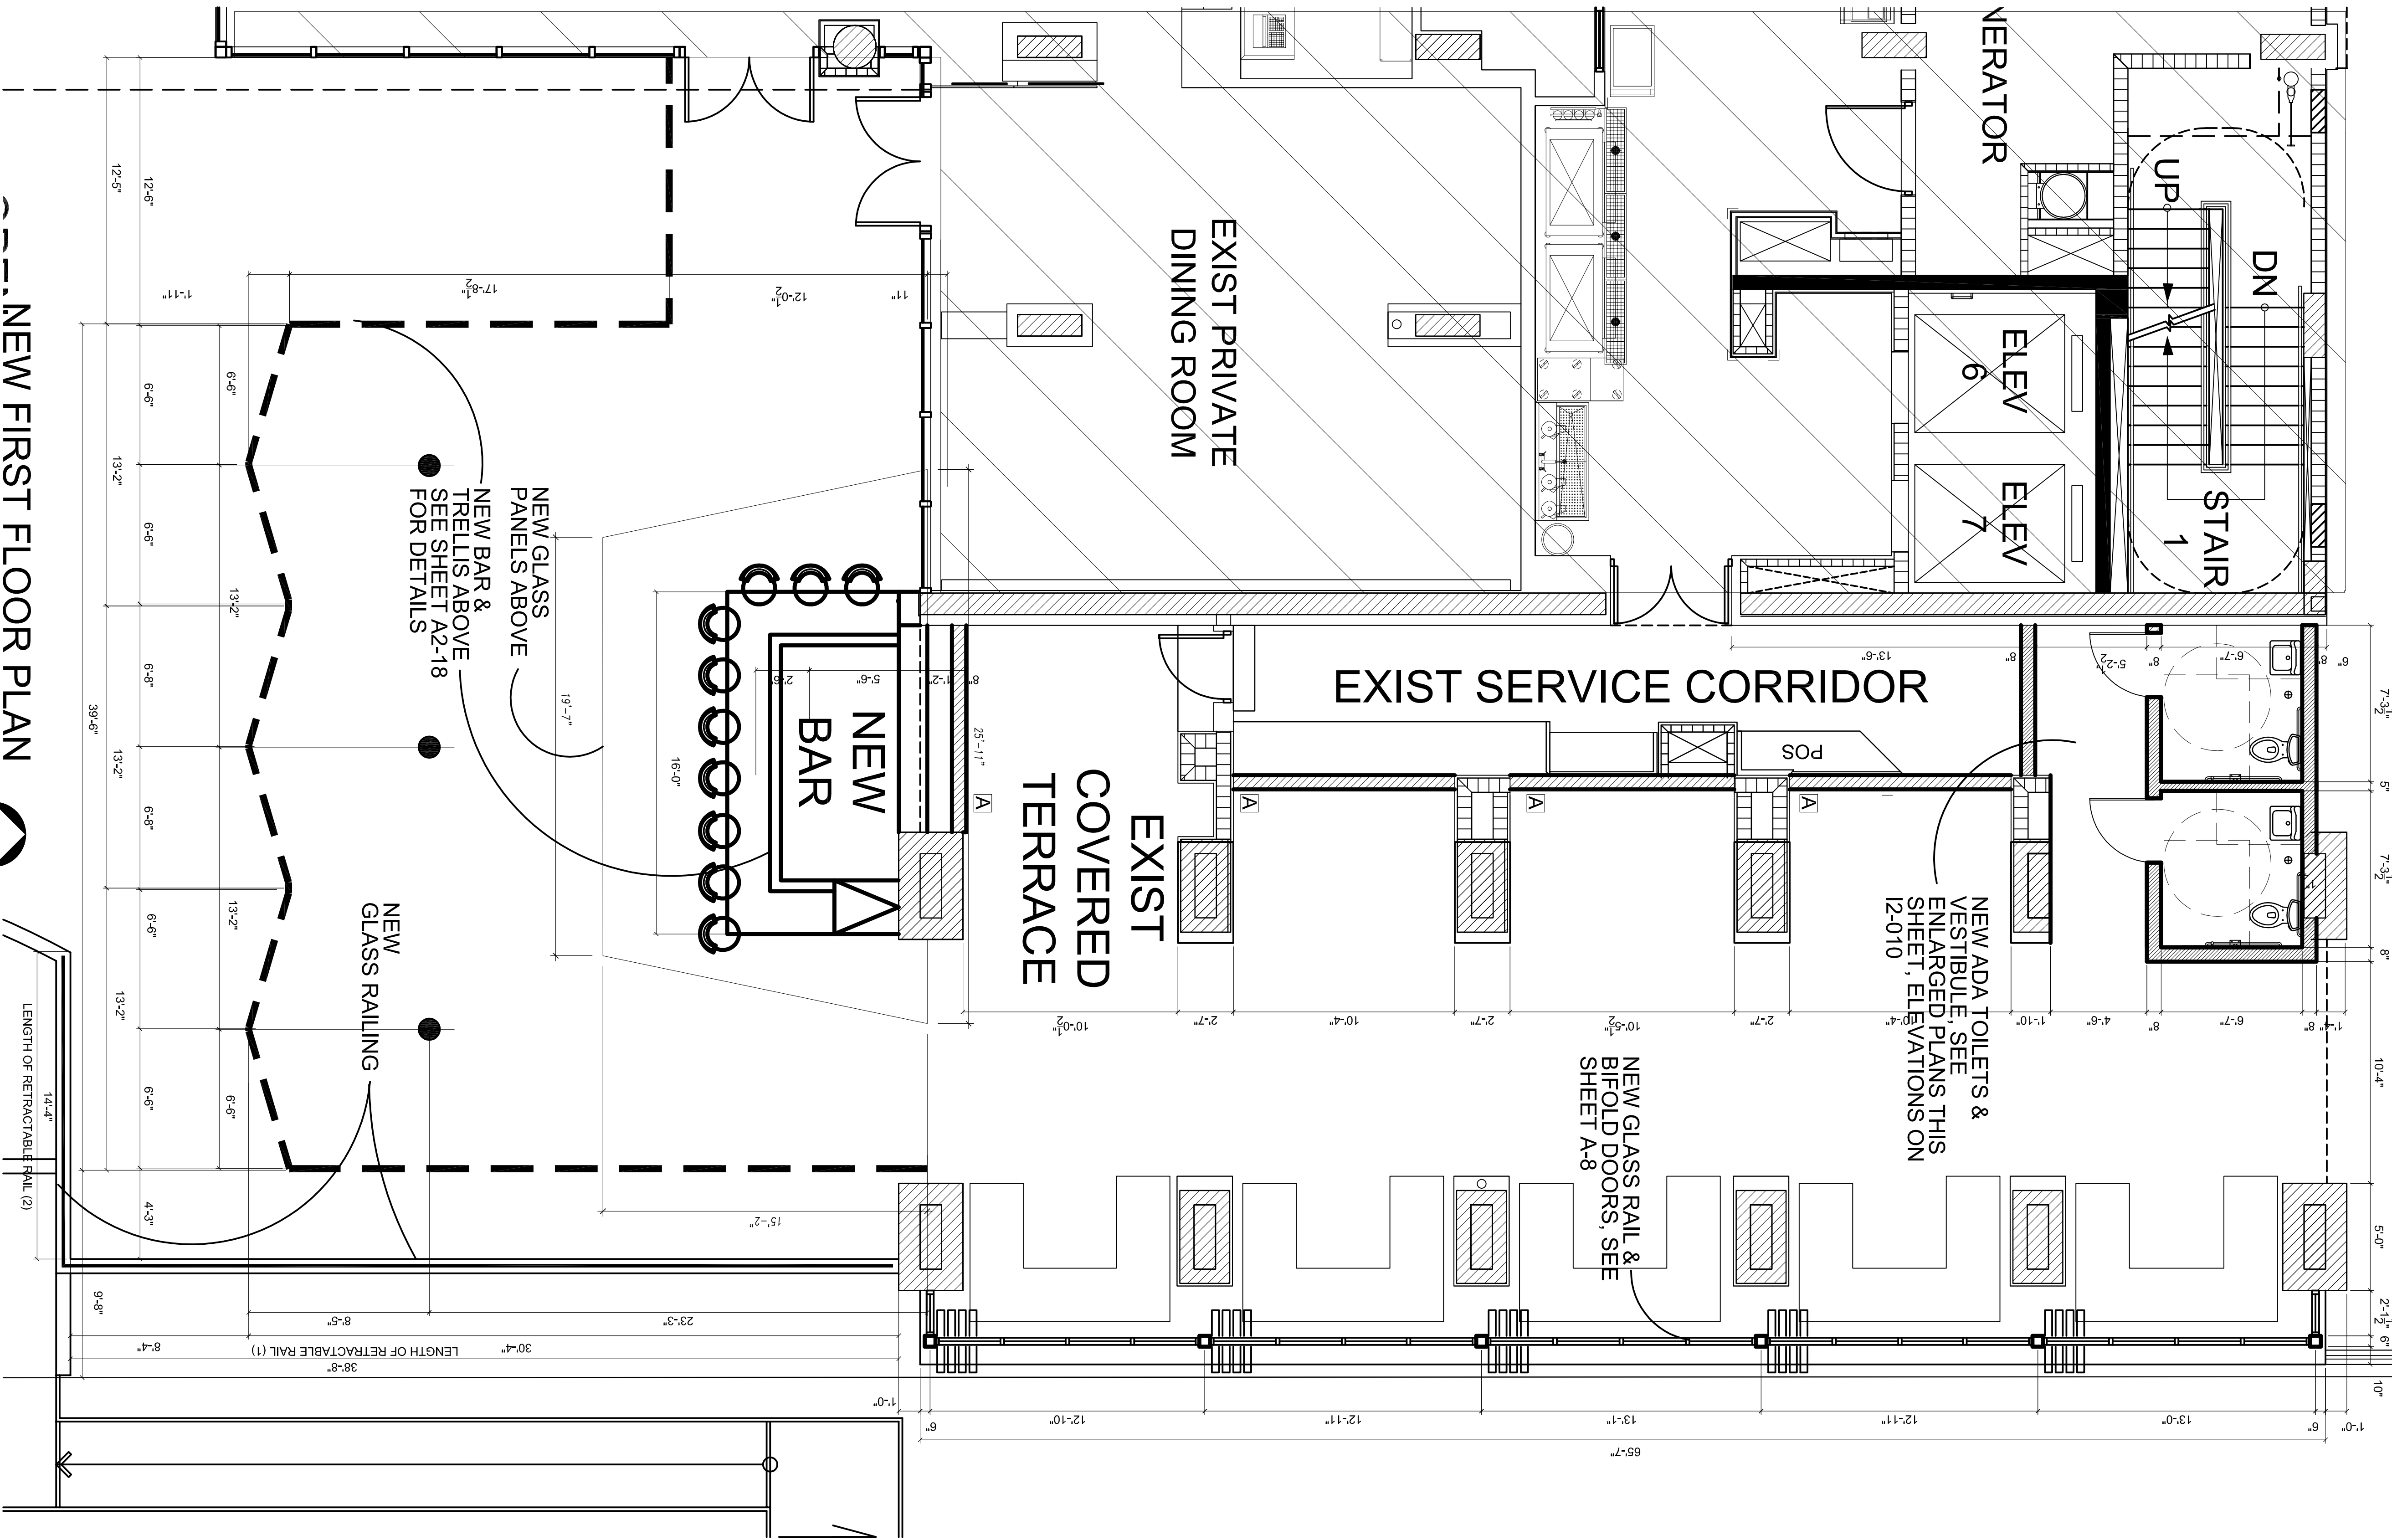

SHEET #	SHEET TITLE:		
	EXTERIOR NEW 1ST FLR PLAN-ENLARGED		
OF TOTAL	DATE:	CHECKED BY:	APPROVED BY:
15122	1/31/17		

DATE	REVISION DESCRIPTION
COPYRIGHT © 2016, Giller & Giller, Inc. ALL RIGHTS RESERVED	

Ira D. Giller AR0005960  
Steve G. Bernard AR0013611


CARILLON HOTEL  
TRELLIS BAR  
OPERATING HOURS VARIANCE REQUEST  
6801 COLLINS AVENUE MIAMI BEACH, FL

Giller & Giller, Inc.

The Giller Building  
975 Arthur Godfrey Road  
Miami Beach, Florida 33140  
(305) 538-6324 FAX (305) 538-5921  
Giller975@GCL.COM  
Reg. #AA C001364


ARCHITECTS INTERIOR DESIGNERS CONSTRUCTION MANAGERS



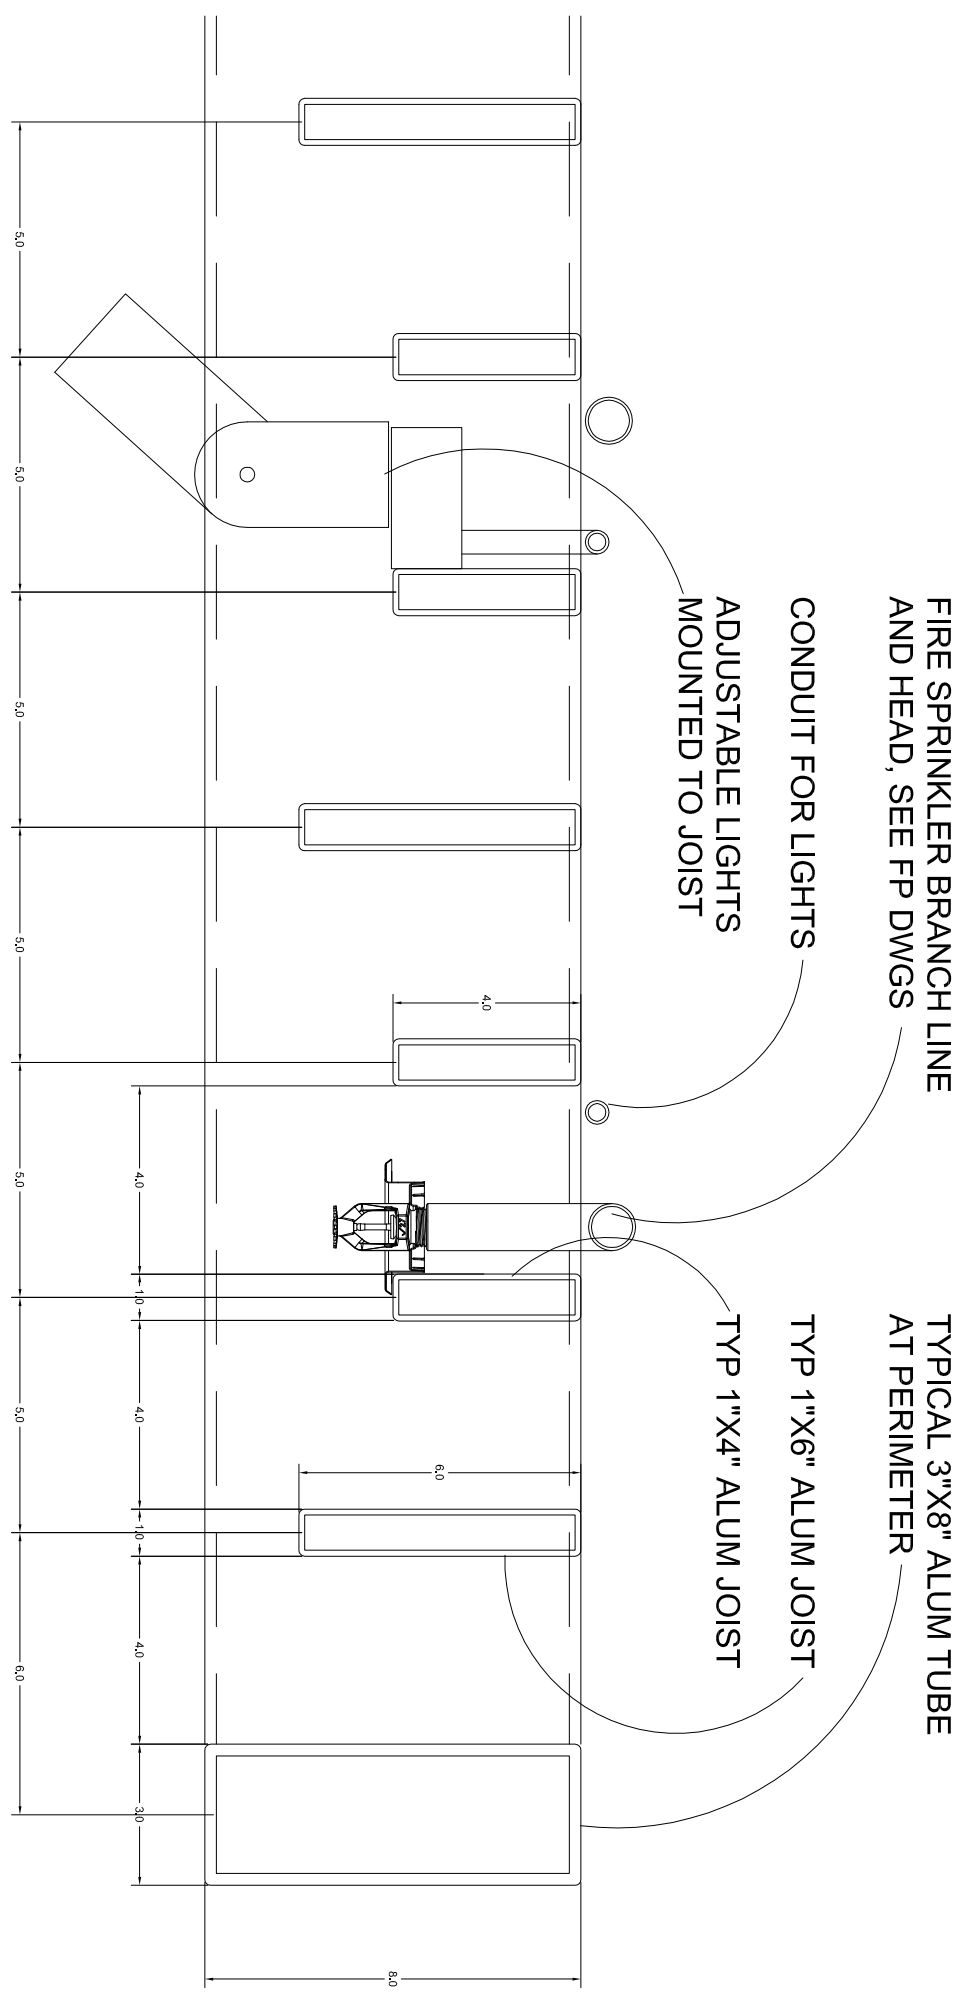


ALUM JOIST DETAIL B-B

SCALE: 3" = 1'-0"

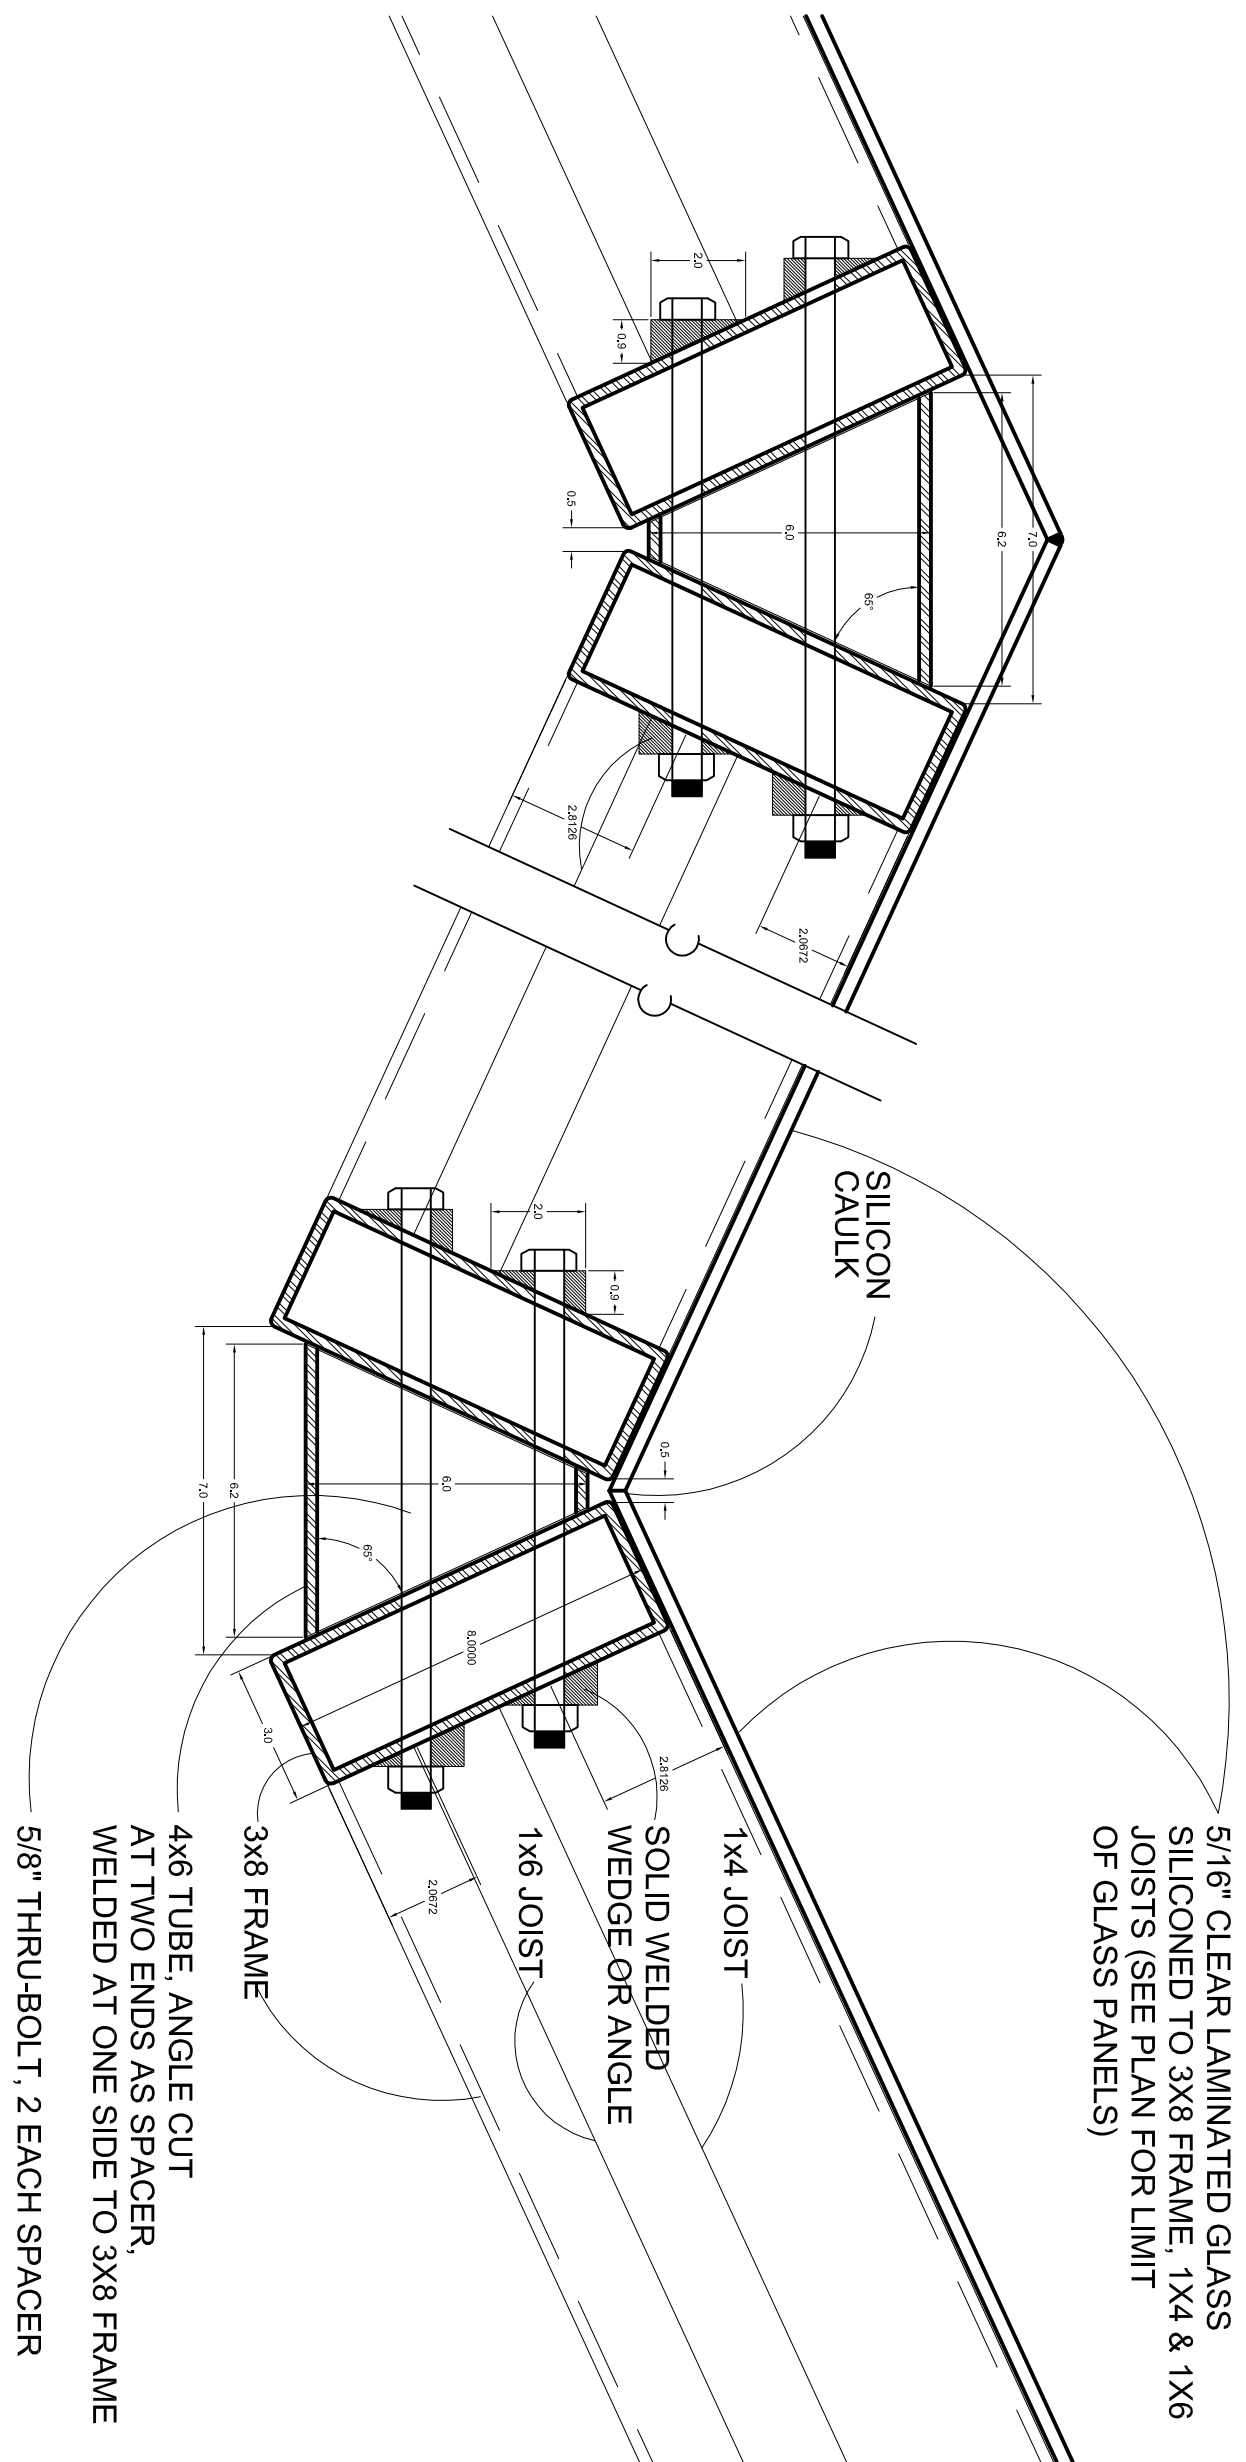


GLASS PANEL DETAIL A-A

SCALE: 3" = 1'-0"

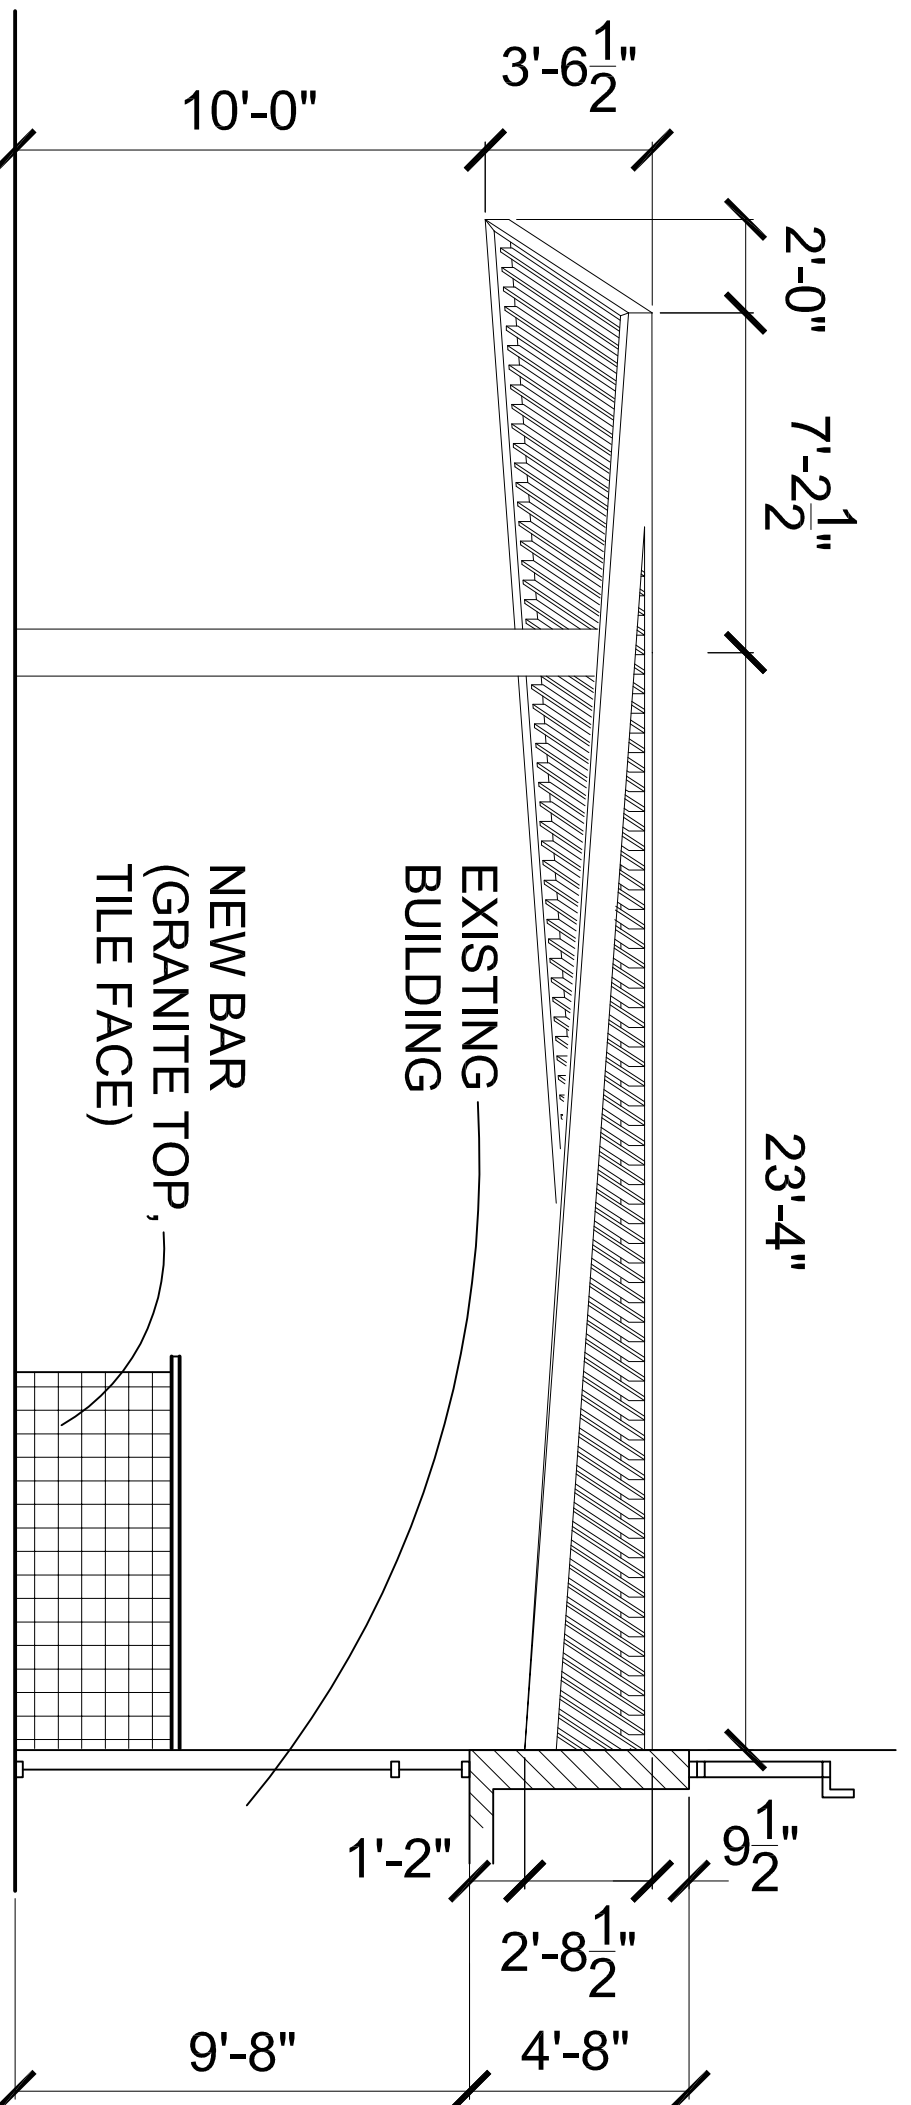


TRELLIS AT OUTDOOR BAR - EAST ELEVATION

SCALE: 1/4" = 1'-0"

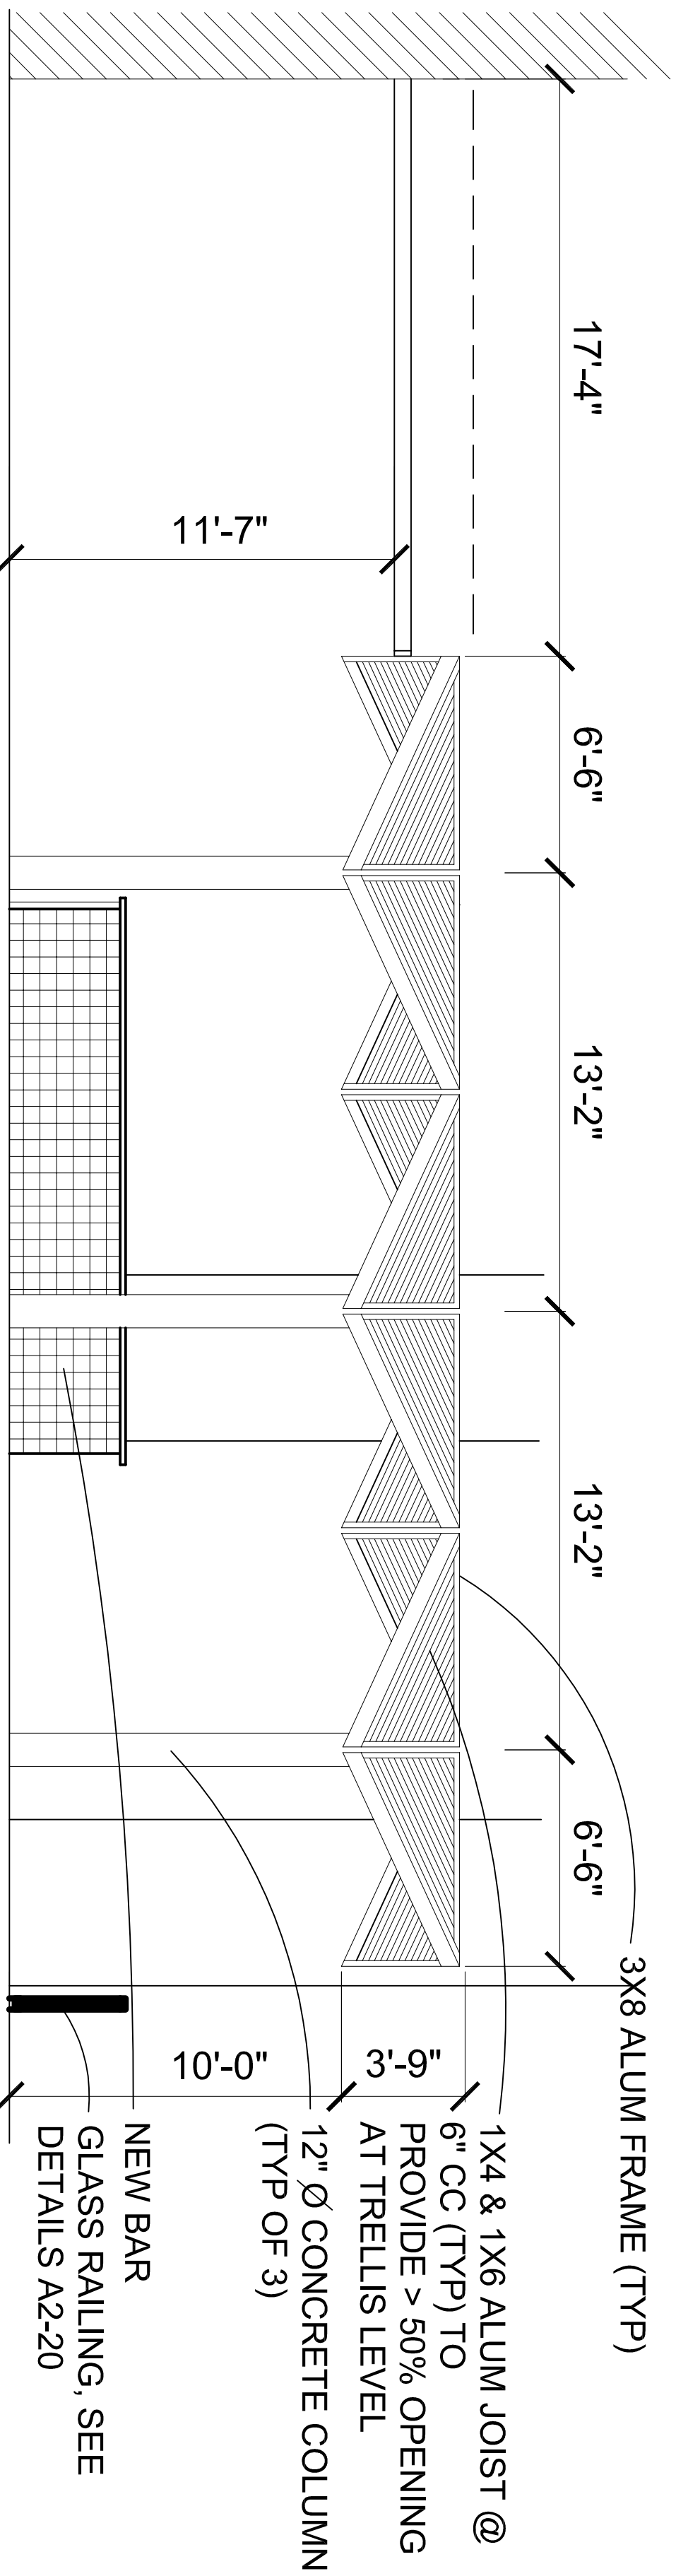

TRELLIS AT OUTDOOR BAR - SOUTH ELEVATION


SCALE: 1/4" = 1'-0"

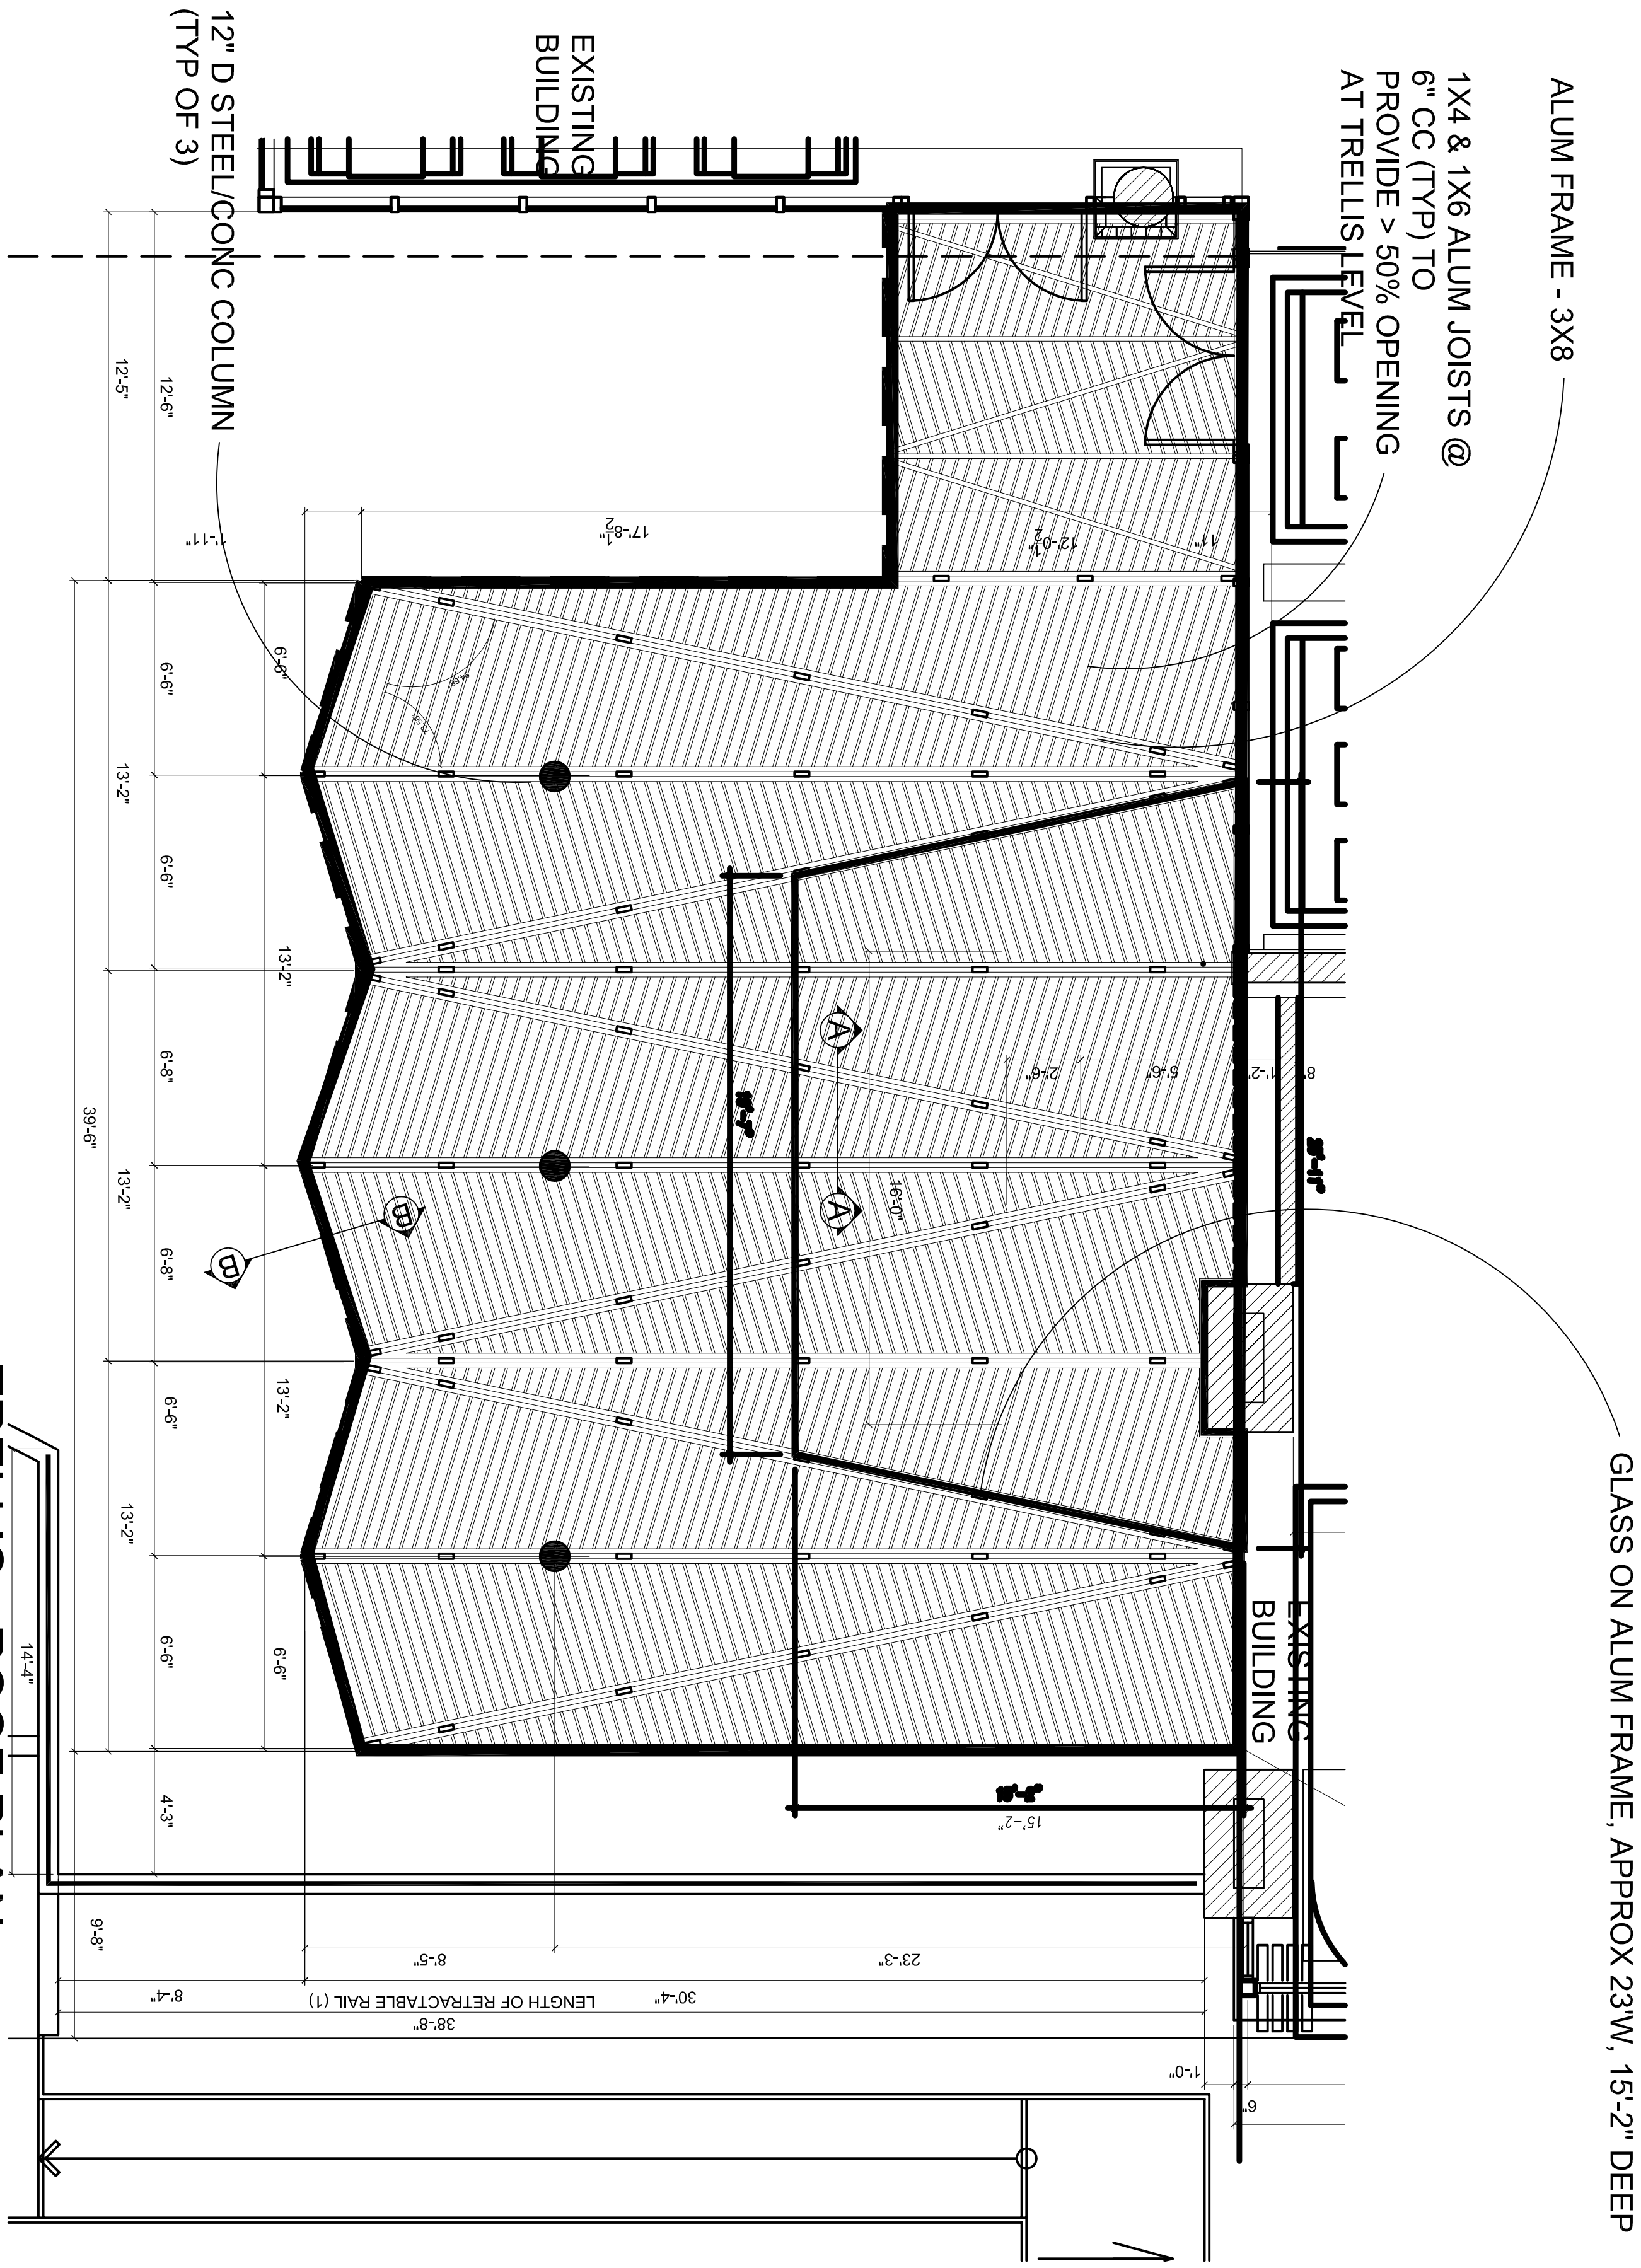

TRELLIS - ROOF PLAN


SCALE: 1/4" = 1'-0"

NOTE: SEE SHEETS S2-1 TO S2-4 FOR STRUCTURAL INFORMATION ON NEW TRELLIS

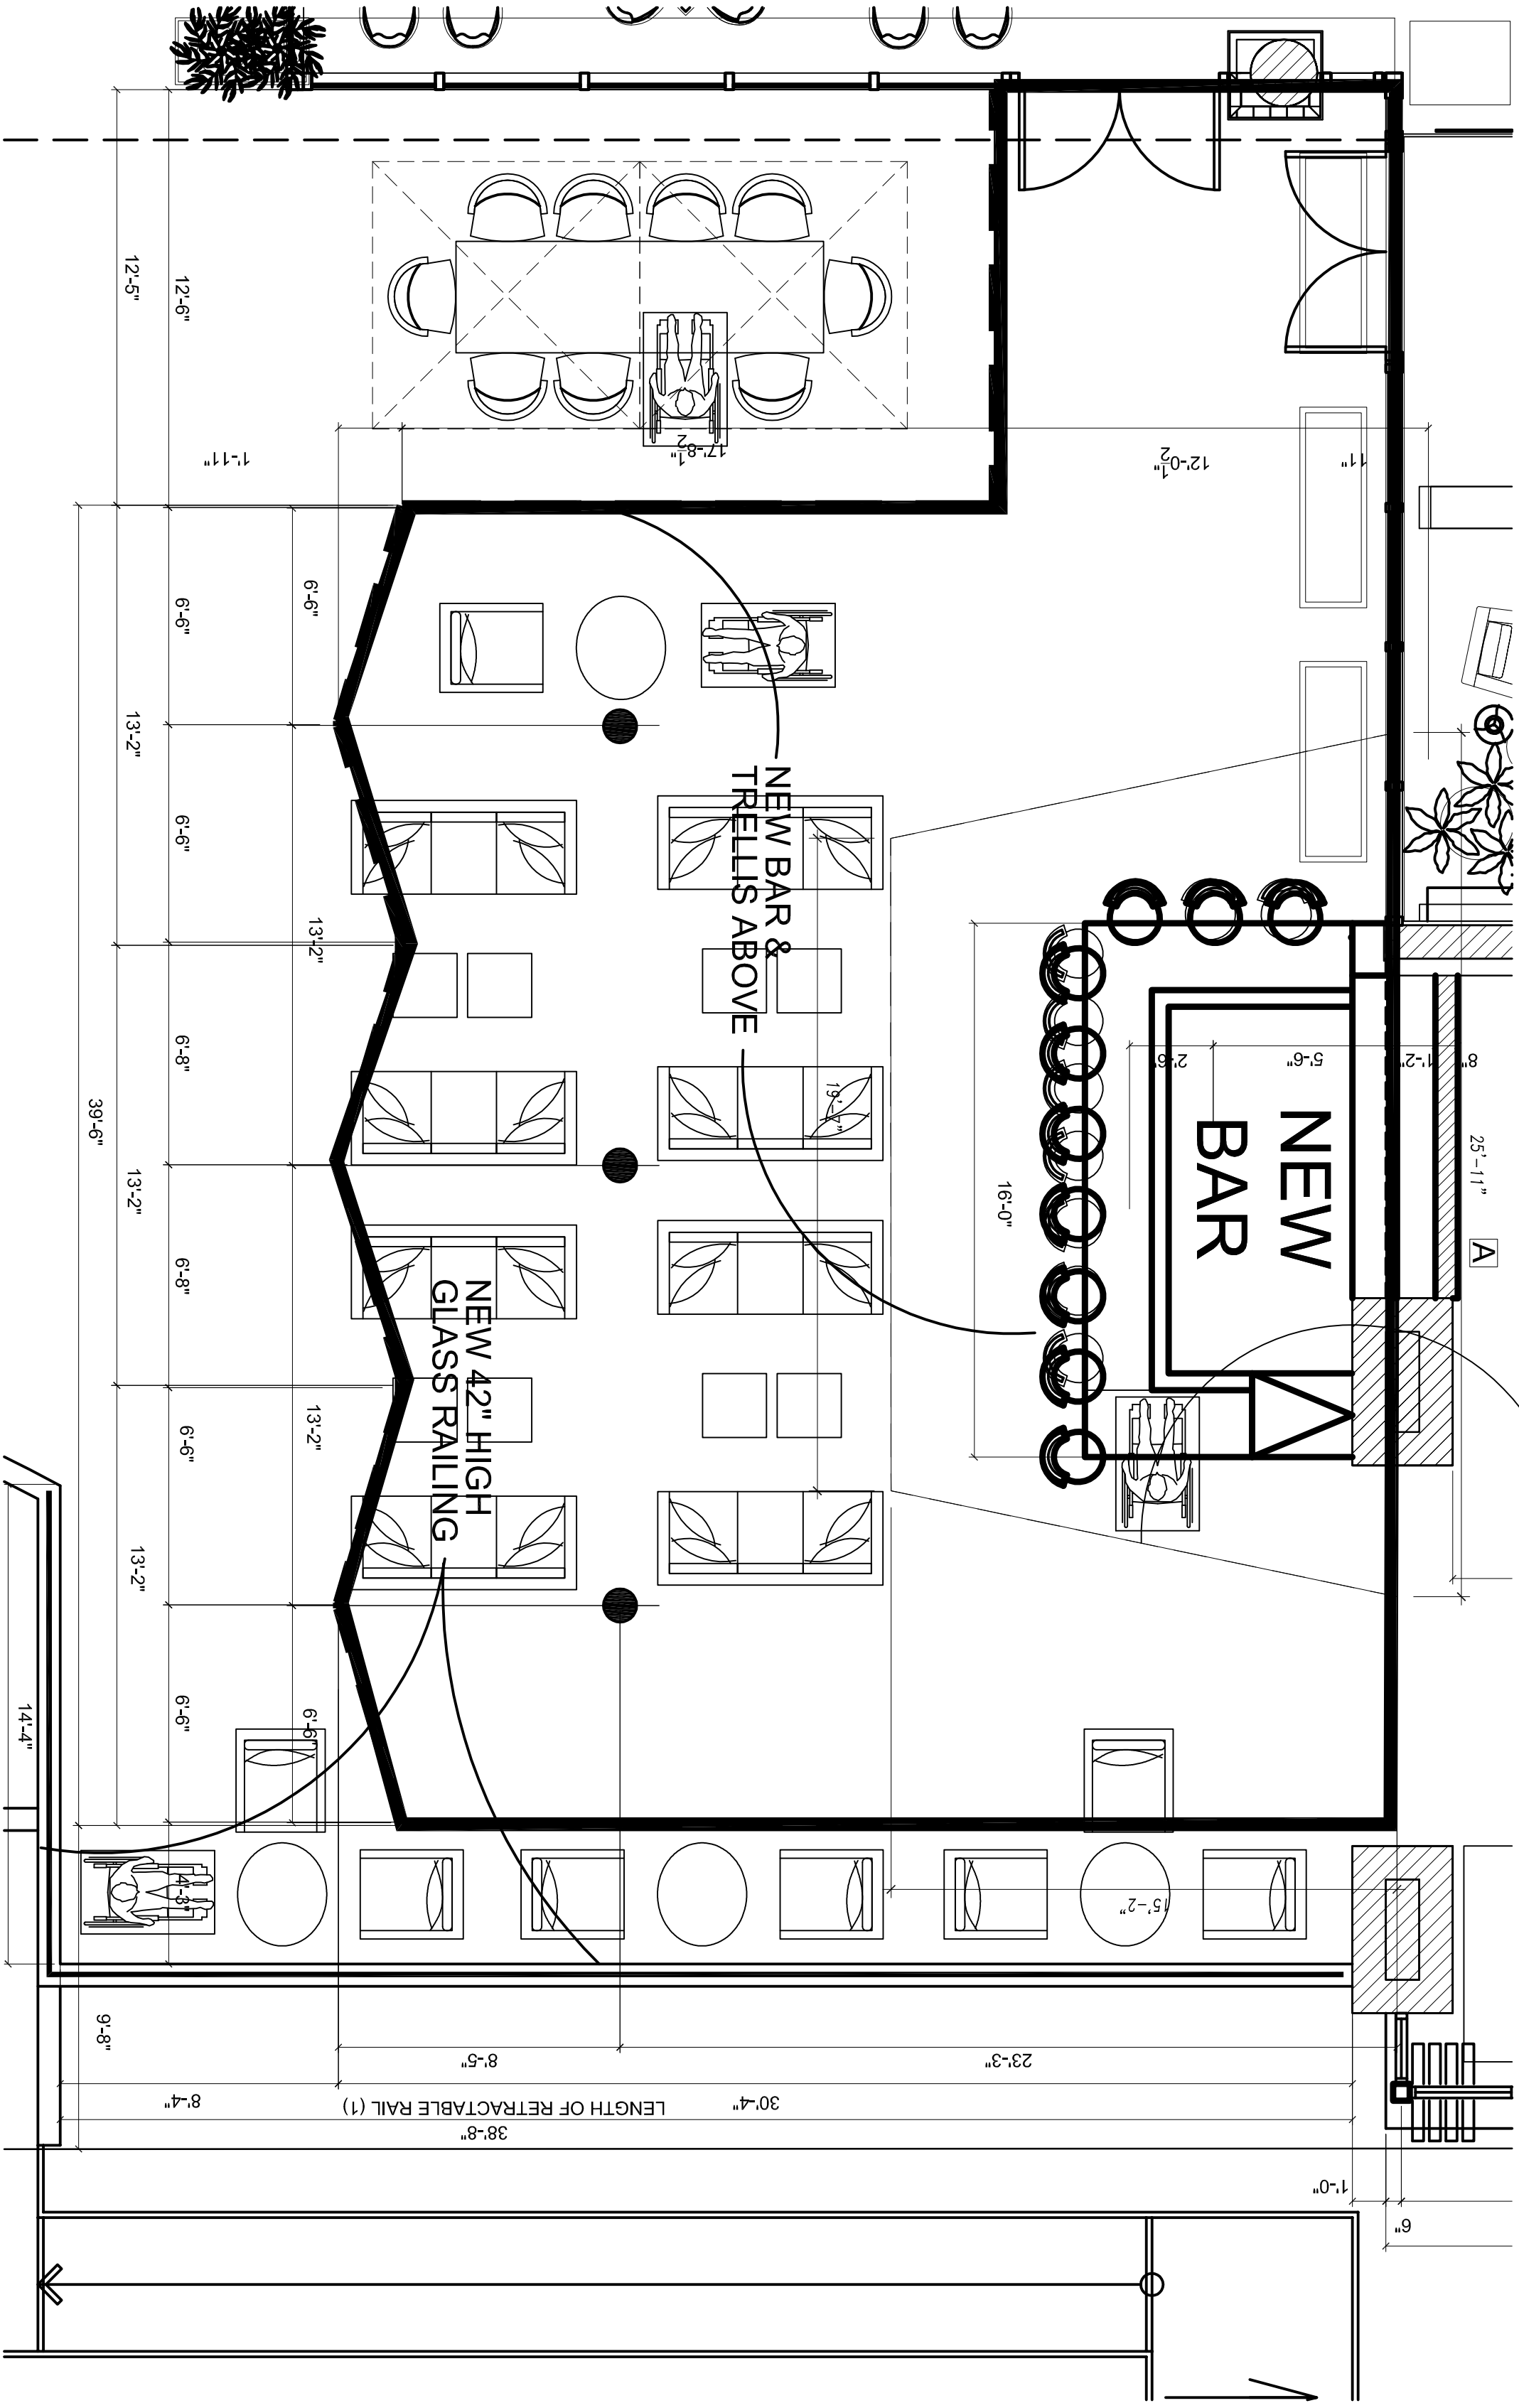

OUTDOOR TRELLIS BAR PLAN

SCALE: 1/4" = 1'-0"

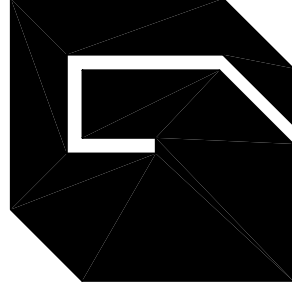

Giller & Giller, Inc.

The Giller Building  
975 Arthur Godfrey Road  
Miami Beach, Florida 33140  
(305) 538-6324 FAX (305) 538-5921  
Giller975@AOL.COM  
Reg. #AA C001564

ARCHITECTS INTERIOR DESIGNERS CONSTRUCTION MANAGERS

CARILLON HOTEL  
TRELLIS BAR  
OPERATING HOURS VARIANCE REQUEST  
6801 COLLINS AVENUE MIAMI BEACH, FL

DATE REVISION DESCRIPTION


Ira D. Giller AR0005960  
Steve G. Bernard AR0013611

COPYRIGHT © 2016, Giller & Giller, Inc. ALL RIGHTS RESERVED

APPROVED BY:

CHECKED BY:

DATE: 1/31/17

SHEET #  
A-4


OF TOTAL

ARCH COMM #  
15122

EXTERIOR  
OUTDOOR TRELLIS BAR  
PLAN/ELEV/DETAILS

HPB VARIANCE SUBMITTAL - FINAL



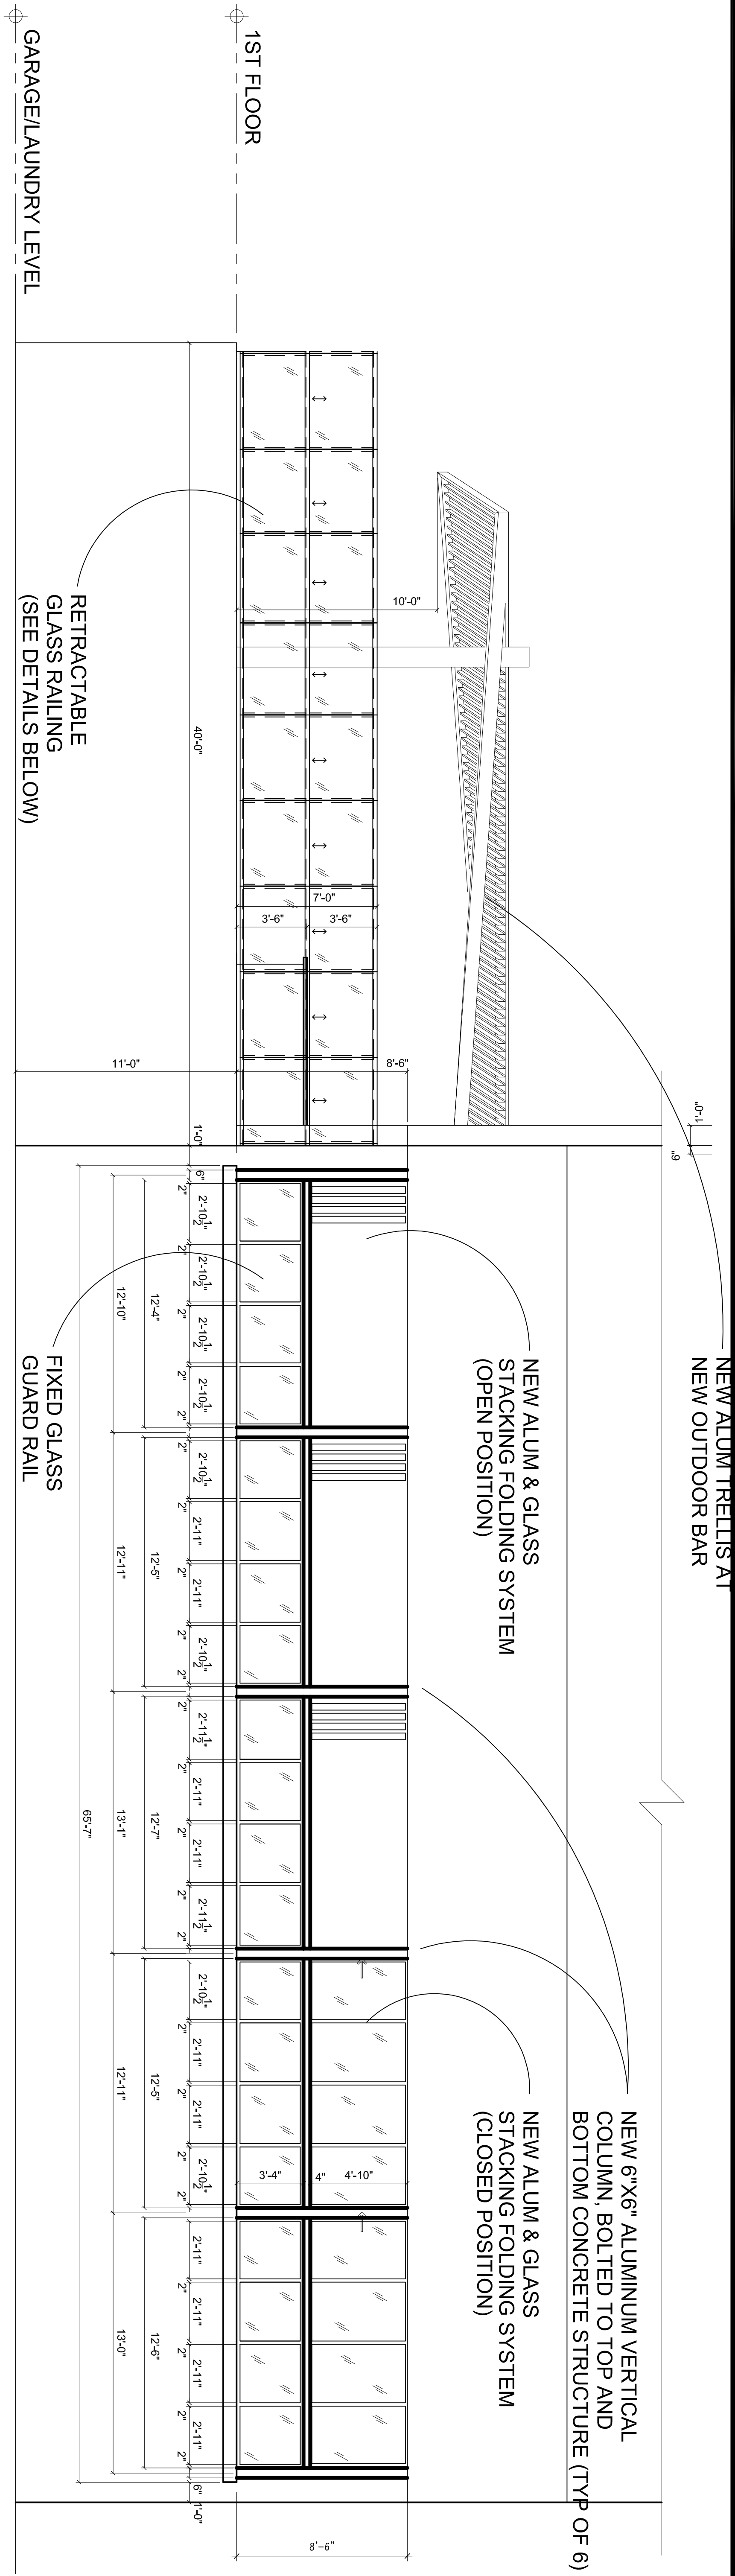

EAST ELEVATION @ OPEN & COVERED TERRACE

SCALE: 1/4" = 1'-0"

HPB VARIANCE SUBMITTAL - FINAL

SHEET #	SHEET TITLE:		
	EXTERIOR MISCELLANEOUS DETAILS		
OF TOTAL	DATE:	CHECKED BY:	APPROVED BY:
15122	1/31/17	—	—

DATE	REVISION DESCRIPTION
COPYRIGHT © 2016, Giller & Giller, Inc. ALL RIGHTS RESERVED	

Ira D. Giller AR0005960  
Steve G. Bernard AR0013611

CARILLON HOTEL

TRELLIS BAR

OPERATING HOURS VARIANCE REQUEST


6801 COLLINS AVENUE MIAMI BEACH, FL

Giller & Giller, Inc.

The Giller Building  
975 Arthur Godfrey Road  
Miami Beach, Florida 33140  
(305) 538-6324 FAX (305) 538-5921  
Giller975@GCL.COM  
Reg #AA C000364

ARCHITECTS INTERIOR DESIGNERS CONSTRUCTION MANAGERS



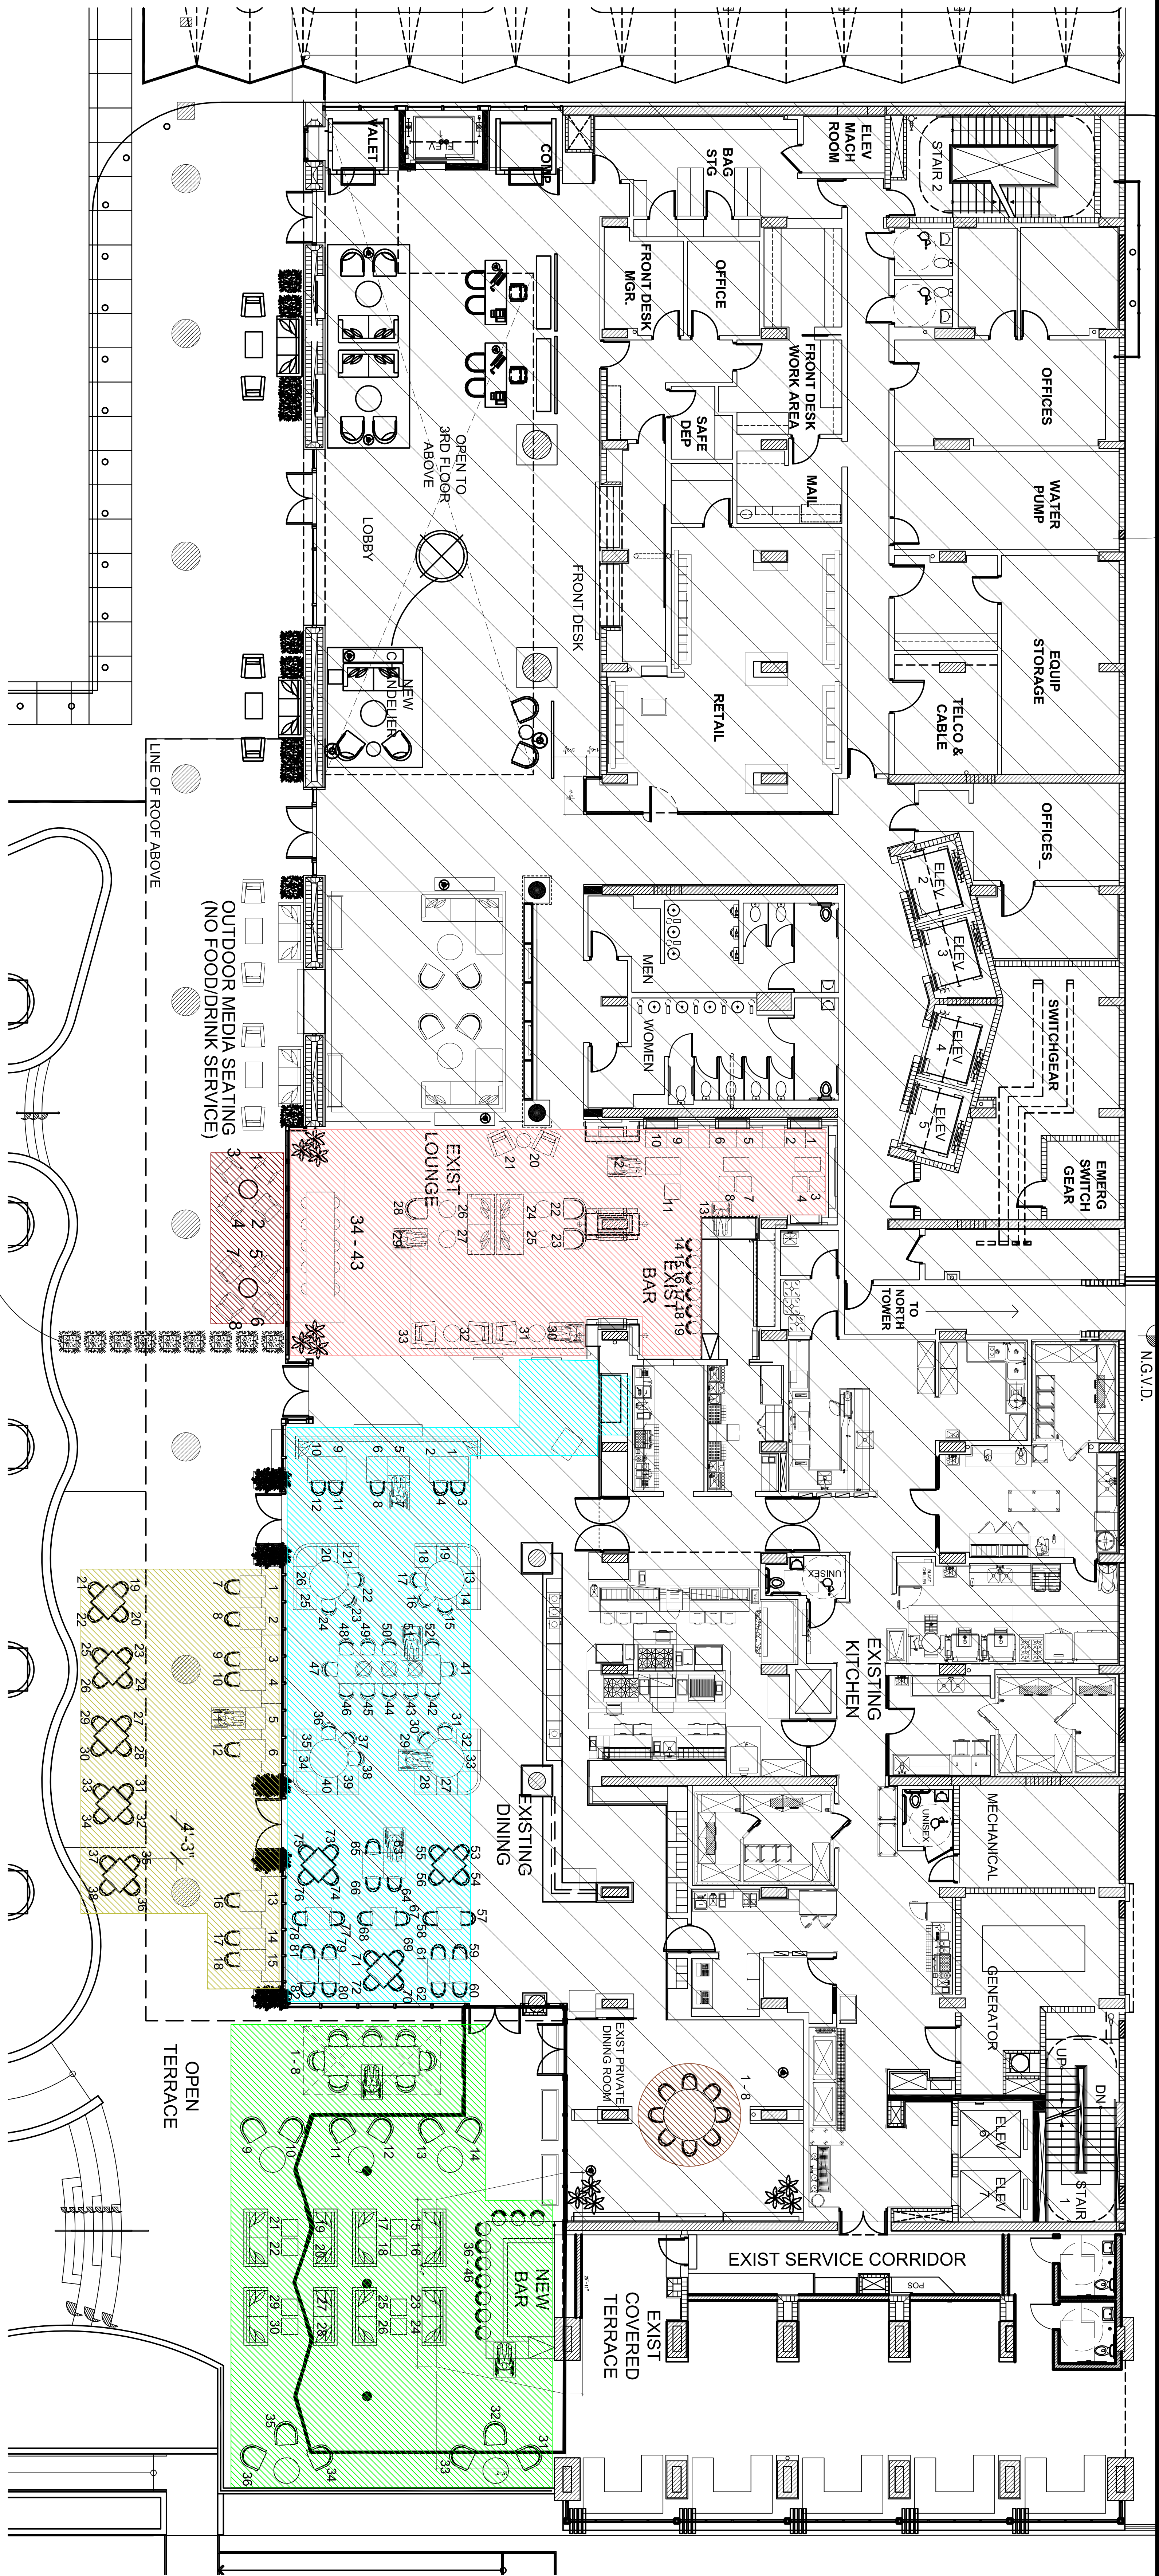


NOTE:  
THE RESTAURANT & BAR IS CURRENTLY OPERATING IN THE OUTDOOR AREA UNTIL MIDNIGHT ON ITS CURRENT CERTIFICATE OF USE, AND THERE HAS NOT BEEN A SINGLE NOISE VIOLATION, WARNING OR COMPLAINT LOGGED WITH THE CITY OF MIAMI BEACH CODE ENFORCEMENT SINCE THE APPLICANT TOOK OVER OPERATION OF THE HOTEL IN JANUARY 2015

1

RESTAURANT & BAR SEATING	
LOCATION	CURRENT PERMITTED
LOUNGE/BAR - INTERIOR	43
LOUNGE/BAR - EXTERIOR	8
DINING - INTERIOR	82
DINING - EXTERIOR	38
PRIVATE DINING	8
TRELLIS BAR	46
TOTAL	225

FURNITURE  
CURRENT PERMITTED PLAN

SCALE: 1/8" = 1'-0"

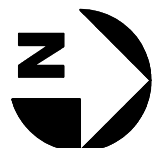





SHADED AREA INDICATES  
HOTEL UNITS;  
NON-SHADED AREA  
INDICATES APARTMENTS

TRELLIS BAR LOCATION

EXTERIOR DESIGNATION OF HOTEL UNITS AND APARTMENTS

NOT TO SCALE

HPB VARIANCE SUBMITTAL

SHEET # <b>A-7</b>	SHEET TITLE: <b>EXT. DESIGNATION HOTEL / APARTMENT</b>		
	OF TOTAL	DATE:	CHECKED BY:
		12/23/16	--
ARCH COMM # 15122		APPROVED BY:	--

DATE	REVISION DESCRIPTION

By: D. Giller  
Steve G. Giller  
AR0007090  
AR0013011

COPYRIGHT © 2016, Giller & Giller, Inc. ALL RIGHTS RESERVED

<b>CARILLON HOTEL</b> TRELLIS BAR OPERATING HOURS VARIANCE REQUEST	
6801 COLLINS AVENUE	MIAMI BEACH, FL

<b>Giller &amp; Giller, Inc.</b>		
The Giller Building 875 Arthur Godfrey Road Miami Beach, Florida 33140 (305) 538-0354 FAX (305) 538-0921 Giller@GIGAOL.COM Reg. BAA C001984		
ARCHITECTS	INTERIOR DESIGNERS	CONSTRUCTION MANAGERS

