


SECOND FLOOR FRAMING
SCALE: 3/4" = 1'-0"

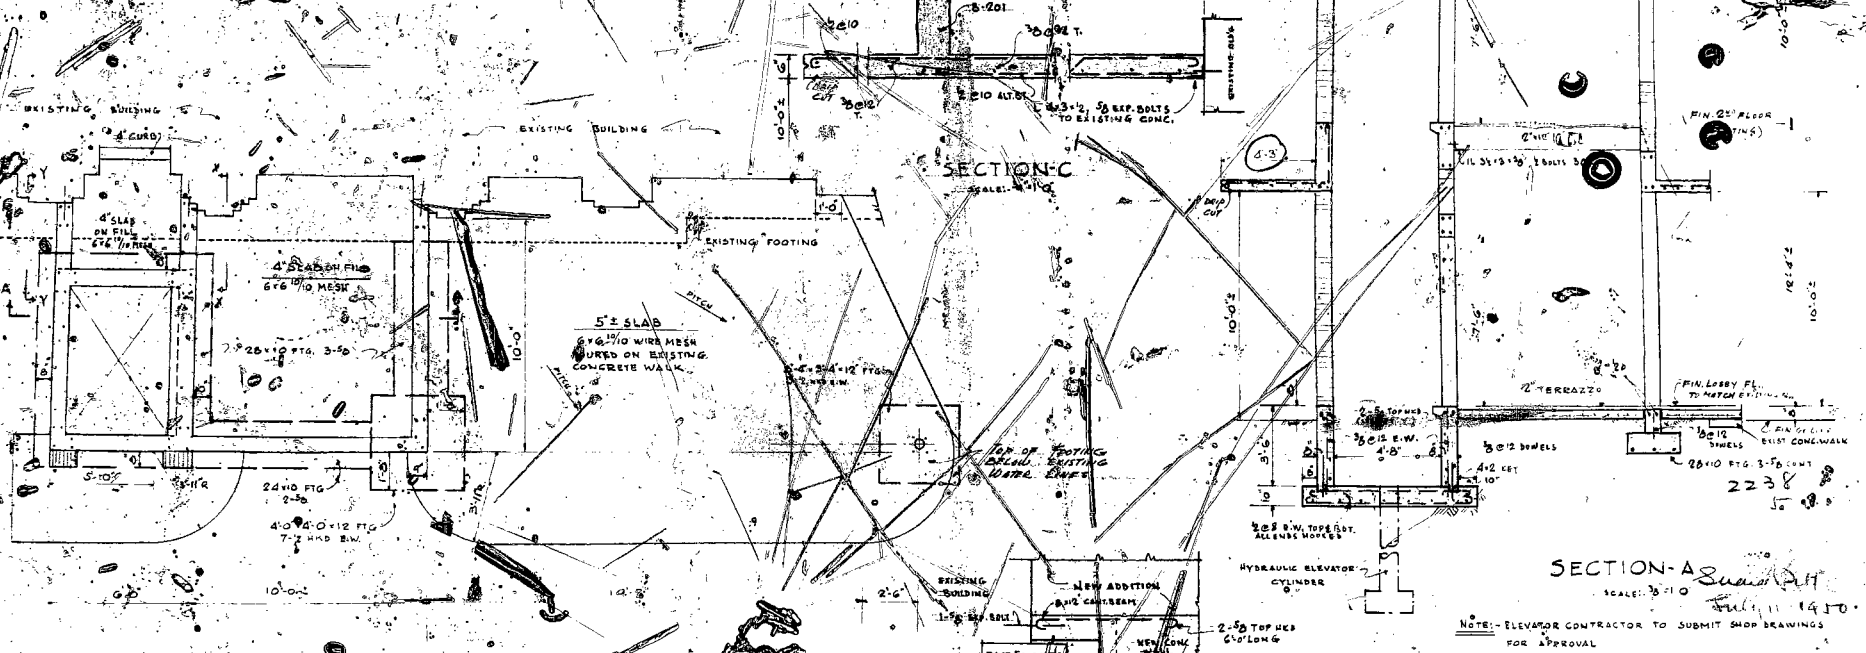

FOUNDATION PLAN AND FIRST FLOOR FRAMING
SCALE: 3/4" = 1'-0"

SECTION C
SCALE: 3/4" = 1'-0"

SECTION A
SCALE: 3/4" = 1'-0"

NOTE: ELEVATOR CONTRACTOR TO SUBMIT SHOP DRAWINGS FOR APPROVAL

DETAIL X SIMILAR
SCALE: 3/4" = 1'-0"

DATE: 6-22-50

BUILDING ADDRESS: 1435 COLLINS AVE.
ELEVATOR ADDITION TO BARRITZ HOTEL
FOR LEMOSA REALTY CO. INC.
LOT 9, HARRISON & LAYES SUBD.
MIAMI BEACH, FLORIDA

729 HARRY O. NELSON ARCHITECT
210 71ST STREET MIAMI BEACH, FLA.

SHEET NO. 1 OF 5


ALEXANDER W. JOHNSON
141-50 40 36 JUN 14 1950

23033

2238

5-11

7/11/50

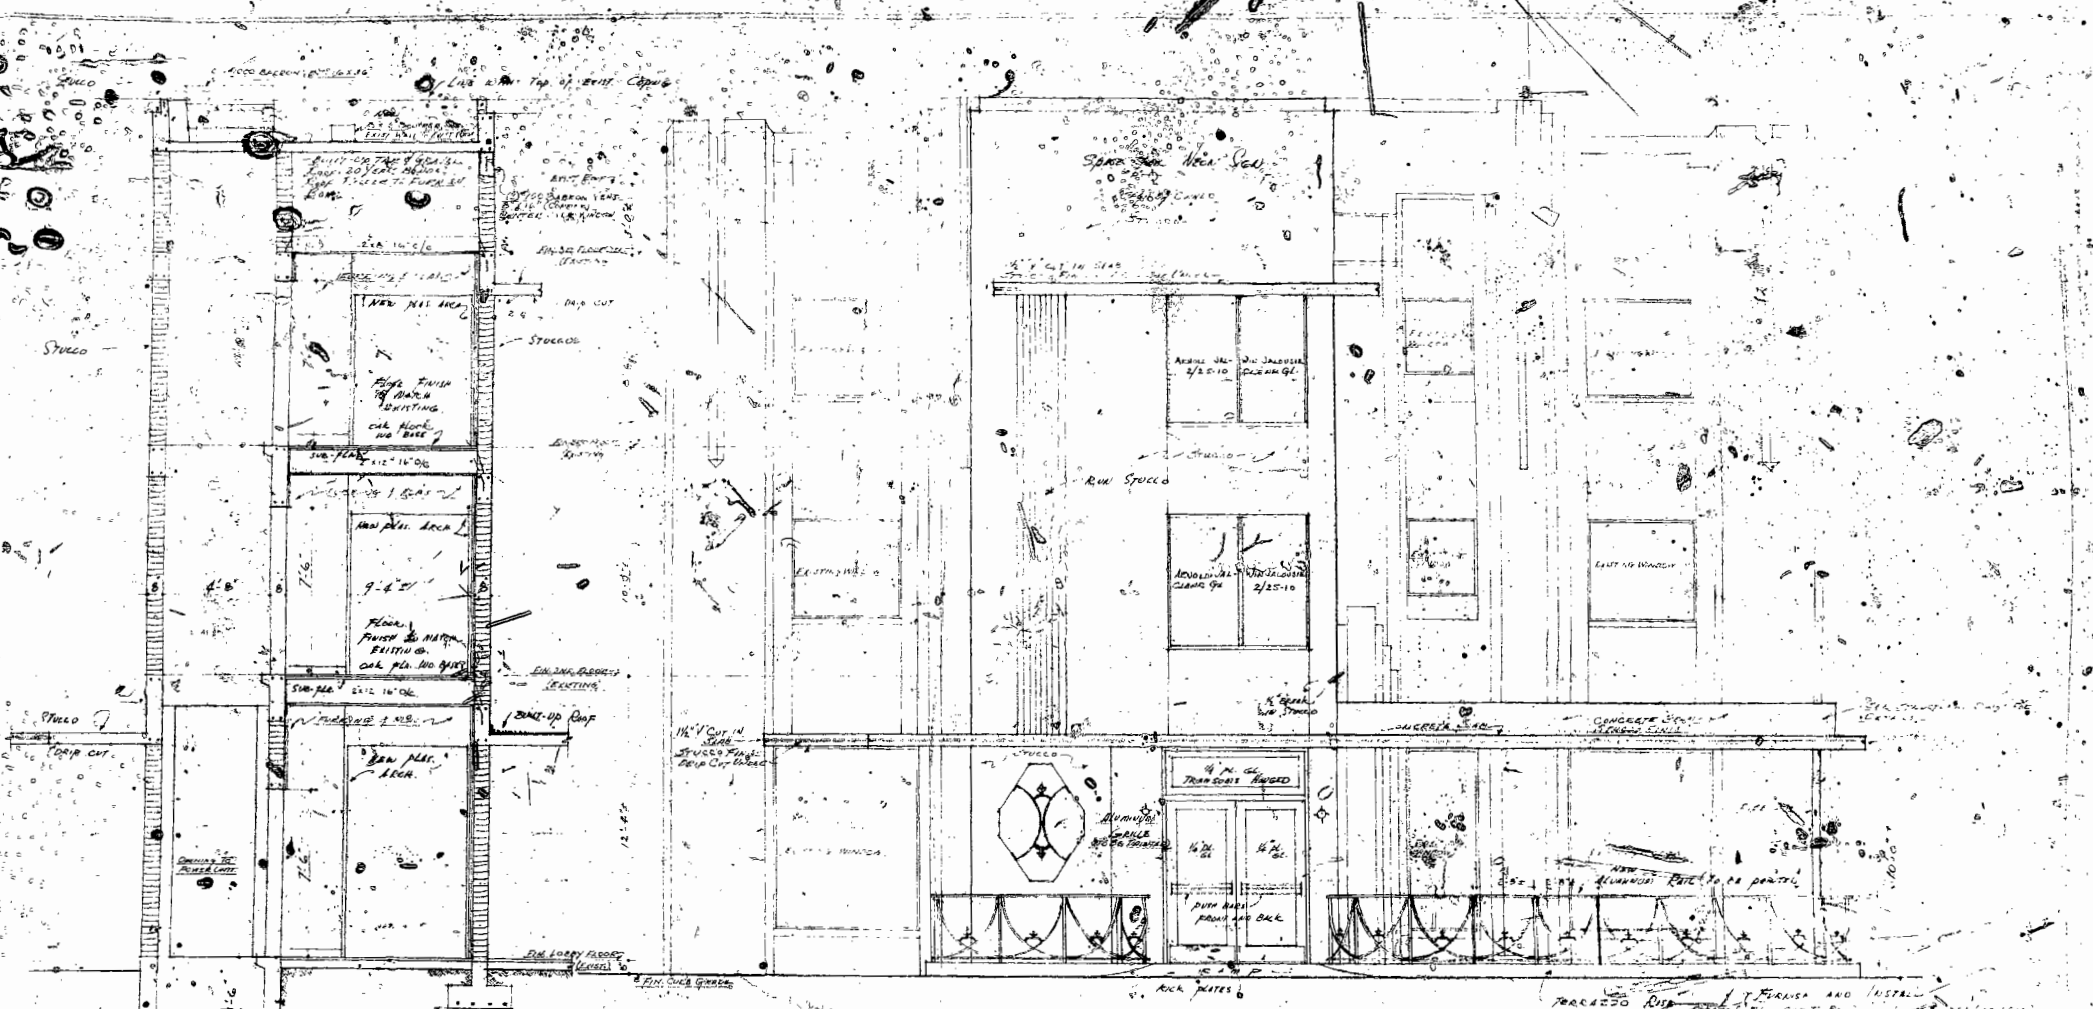

Note: Refer to Structural Drawings

FRONT ELEVATION.

SCALE: 3/8" = 1'-0"

TERAZZO RISE
 FINISH AND INSTALL
 ALL PARTS
 INTERIOR
 CORNER
 FINISH
 FINISH
 FINISH

CROSS SECTION - NORTH & SOUTH
 SCALE: 1/4" = 1'-0"

23083

DATE: 6-23-50	OWNER'S ADDRESS: 1835 COLLINS AVE.
	ELEVATOR TO "ELEGANT HOTEL"
	FOR: HARRISON REALTY CO., INC.
	LOT 9 HARRISON & HAYES BLDG.
	MIAMI BEACH, FLORIDA
700 SICAL	HENRY O. NELSON
729	ARCHITECT

FOR ORIGINAL HOTEL PLANS
 REFER TO PLAN NO. 6902