

- EXISTING CONSERVATION AREA SEAGRAPE; PRUNED UP FOR

CONSERVATION ISLAND CONCRETE PAVING WITH INTEGRATED CURB


- LAWN/TREE PLANTING

EXISTING CONSERVATION AREA SEAGRAPE; PRUNED UP FOR

CONSERVATION ISLAND CONCRETE PAVING WITH INTEGRATED CURB

- LAWN/TREE PLANTING

CONSERVATION ISLAND 6' TO 12' TYP. CONCRETE PAVING PLANTING A. PLAN

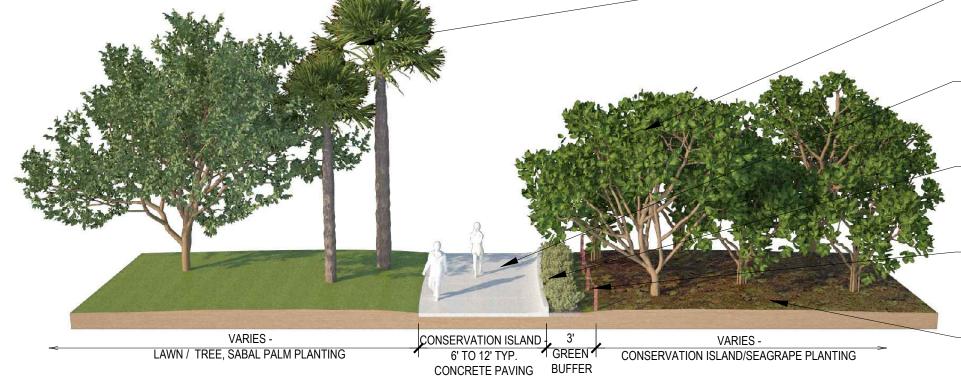



LAWN / TREE, SABAL PALM PLANTING

B. SECTION 2 BEACH ACCESS / NTS -


- CONCRETE BANDING AT EDGE

EXISTING SAND DUNES

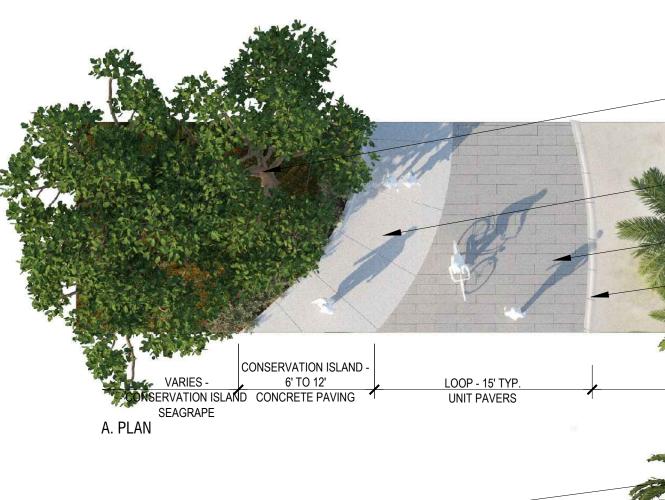

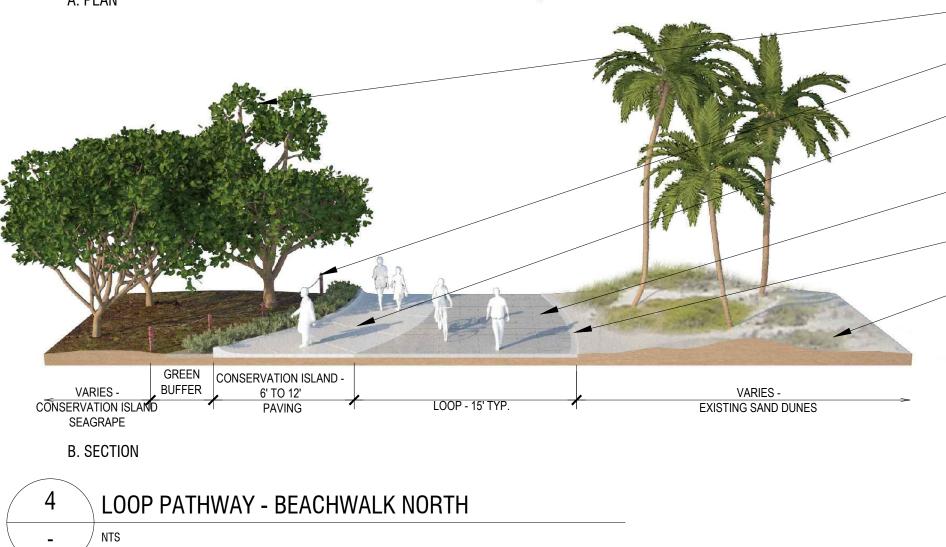



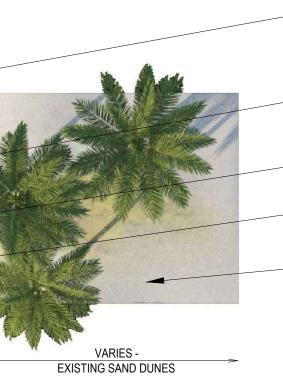

- LAWN/SABAL PLANTING

CONSERVATION ISLAND CONCRETE PAVING WITH INTEGRATED CURB

- EXISTING CONSERVATION AREA SEAGRAPE; PRUNED UP FOR VISIBILITY

LAWN/SABAL PLANTING

EXISTING CONSERVATION AREA SEAGRAPE; PRUNED UP FOR VISIBILITY

CONSERVATION ISLAND CONCRETE PAVING WITH INTEGRATED CURB

GREEN BUFFER

POST AND ROPE FENCING

- EXISTING CONSERVATION AREA SEAGRAPE; PRUNED UP FOR VISIBILITY

> EXISTING CONSERVATION AREA SEAGRAPE; PRUNED UP FOR VISIBILITY

CONSERVATION ISLAND PAVING -CONCRETE WITH INTEGRATED CURB

LOOP PAVING - UNIT PAVERS

CONCRETE BANDING AT EDGE

- EXISTING SAND DUNES

EXISTING CONSERVATION AREA SEAGRAPE; PRUNED UP FOR VISIBILITY POST AND ROPE FENCING

CONSERVATION ISLAND PAVING -CONCRETE WITH INTEGRATED CURB

LOOP PAVING; UNIT PAVERS

- CONCRETE BANDING AT EDGE

- EXISTING SAND DUNES

1





EXISTING CONSERVATION AREA SEAGRAPE; PRUNED UP FOR VISIBILITY


- POST AND ROPE FENCE


- SHRUB PLANTING BUFFER ADJACENT TO FENCE

- 4" HT. CURB INTEGRAL TO PAVING

- CONCRETE PAVING

- LAWN PLANTING

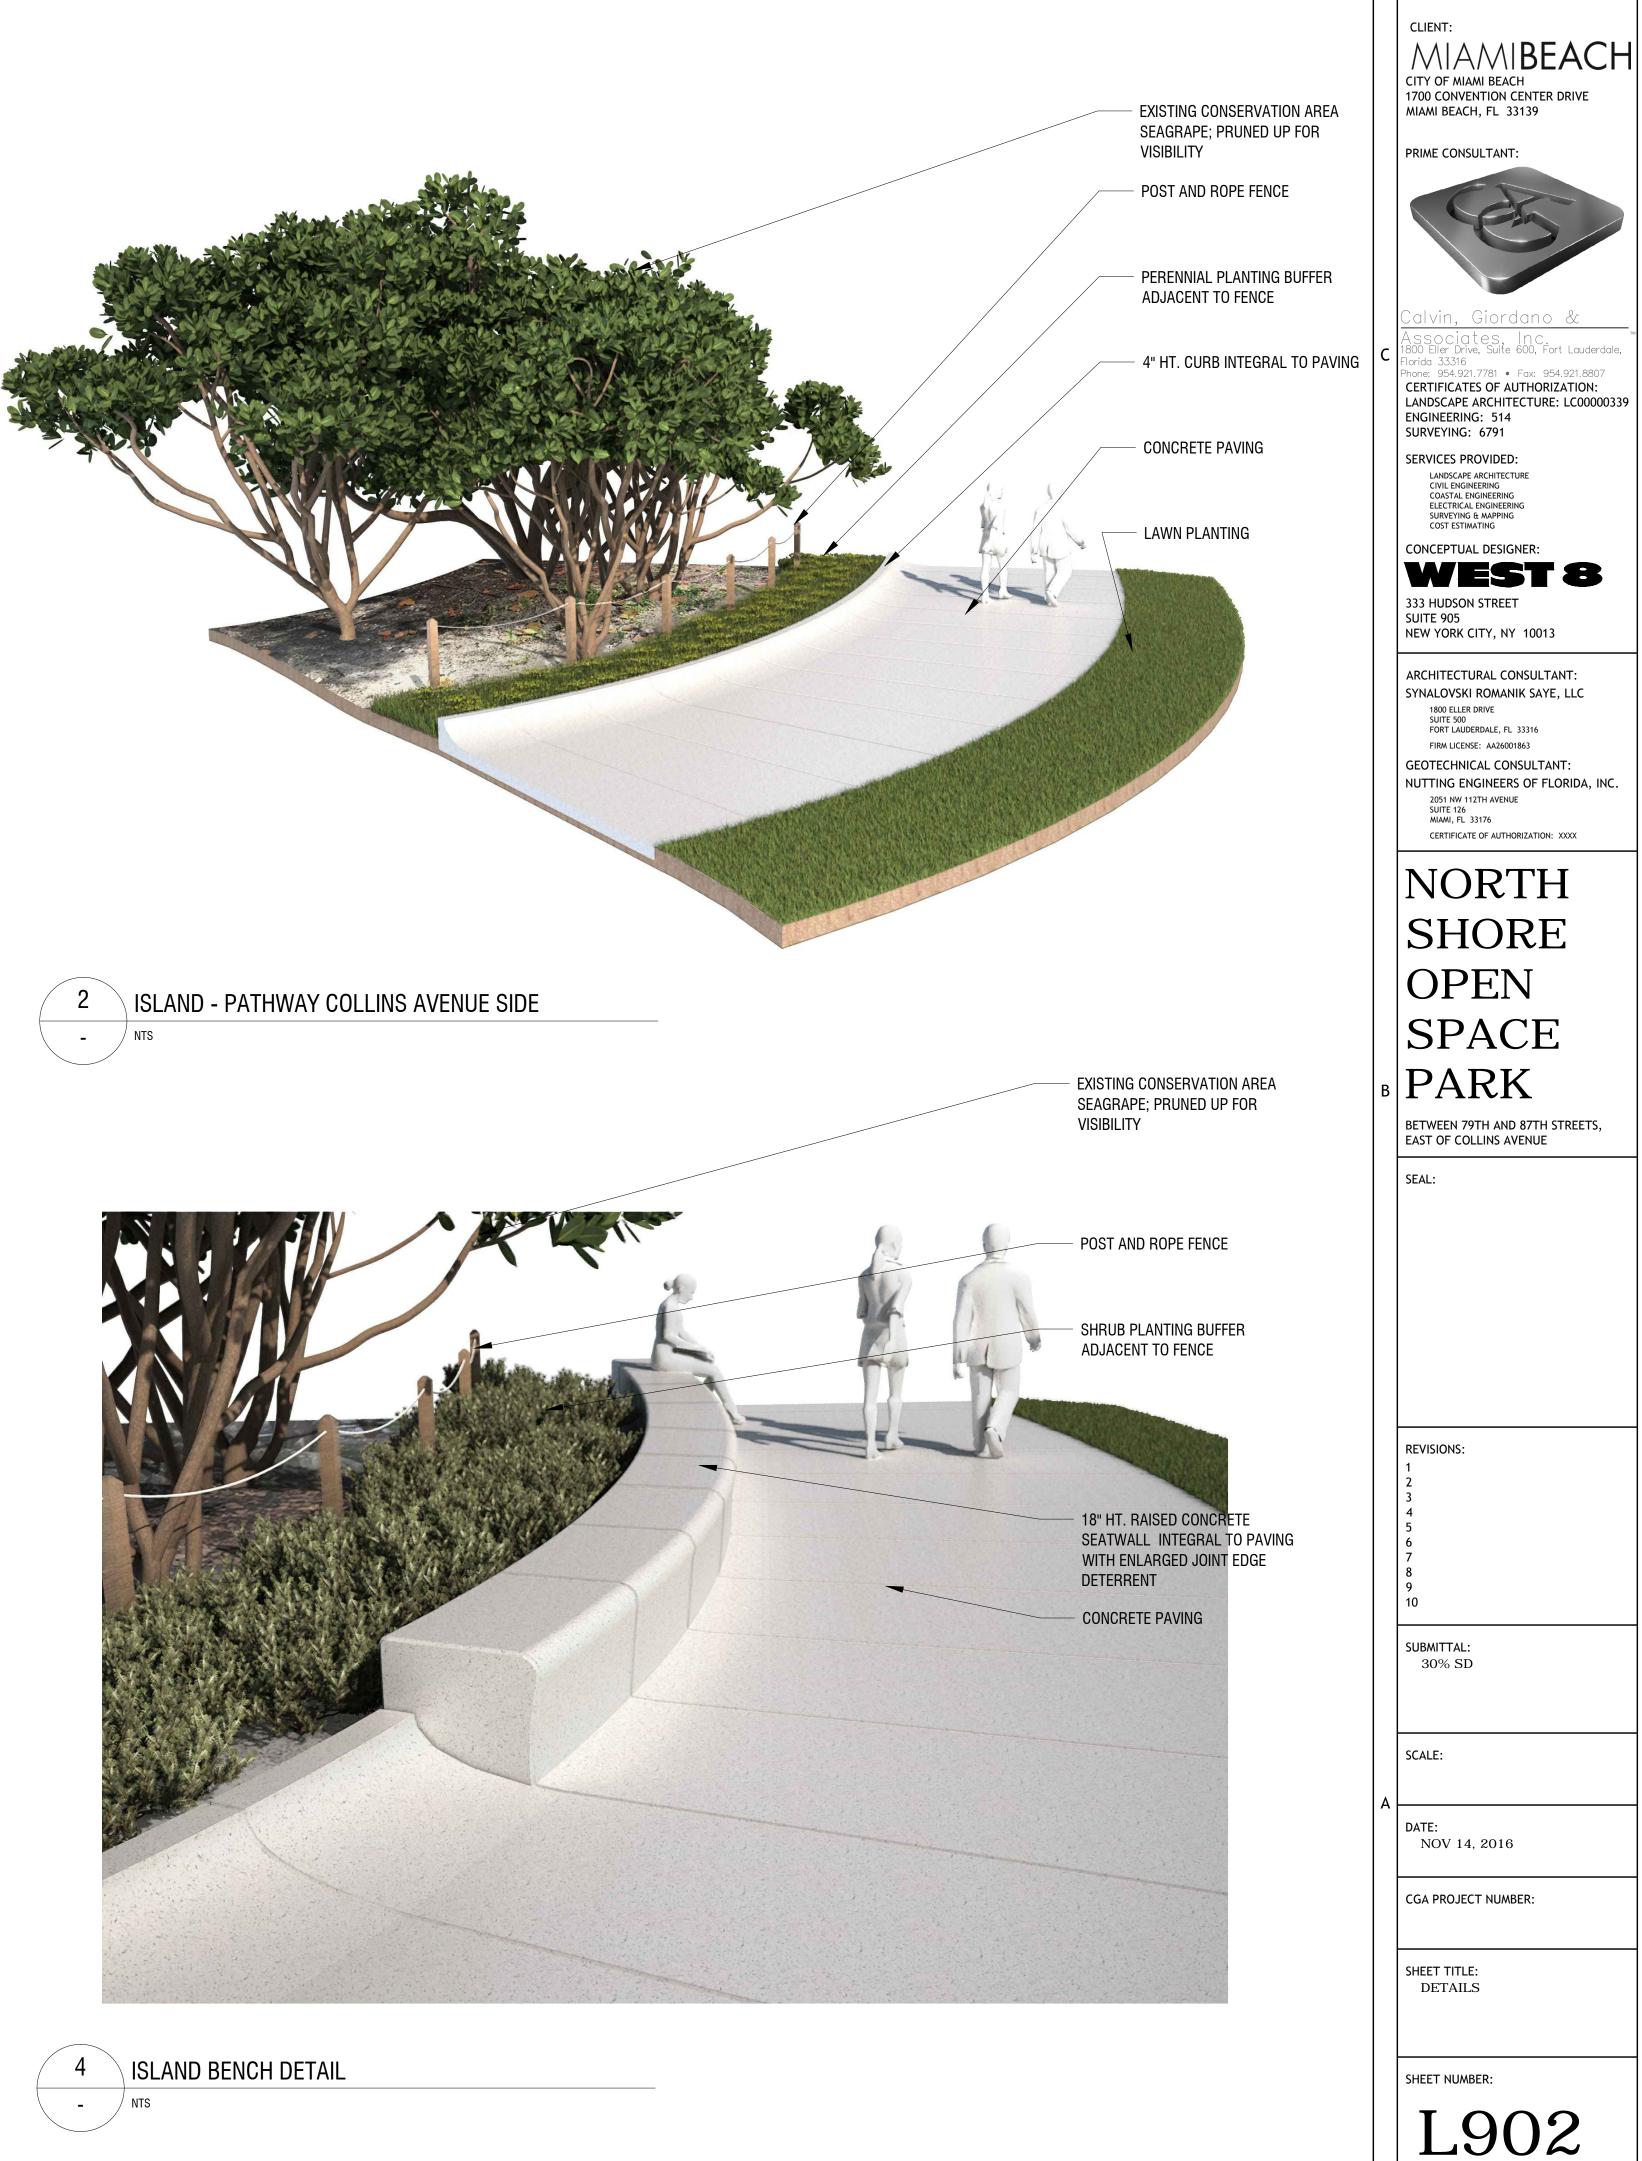

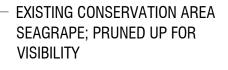

4" HT. CURB INTEGRAL TO PAVING


- POST AND ROPE FENCE

- PERENNIAL PLANTING BUFFER ADJACENT TO FENCE

- 18" HT. RAISED CONCRETE SEATWALL INTEGRAL TO PAVING WITH ENLARGED JOINT SKATE DETERRENT - Concrete Paving

- LAWN PLANTING



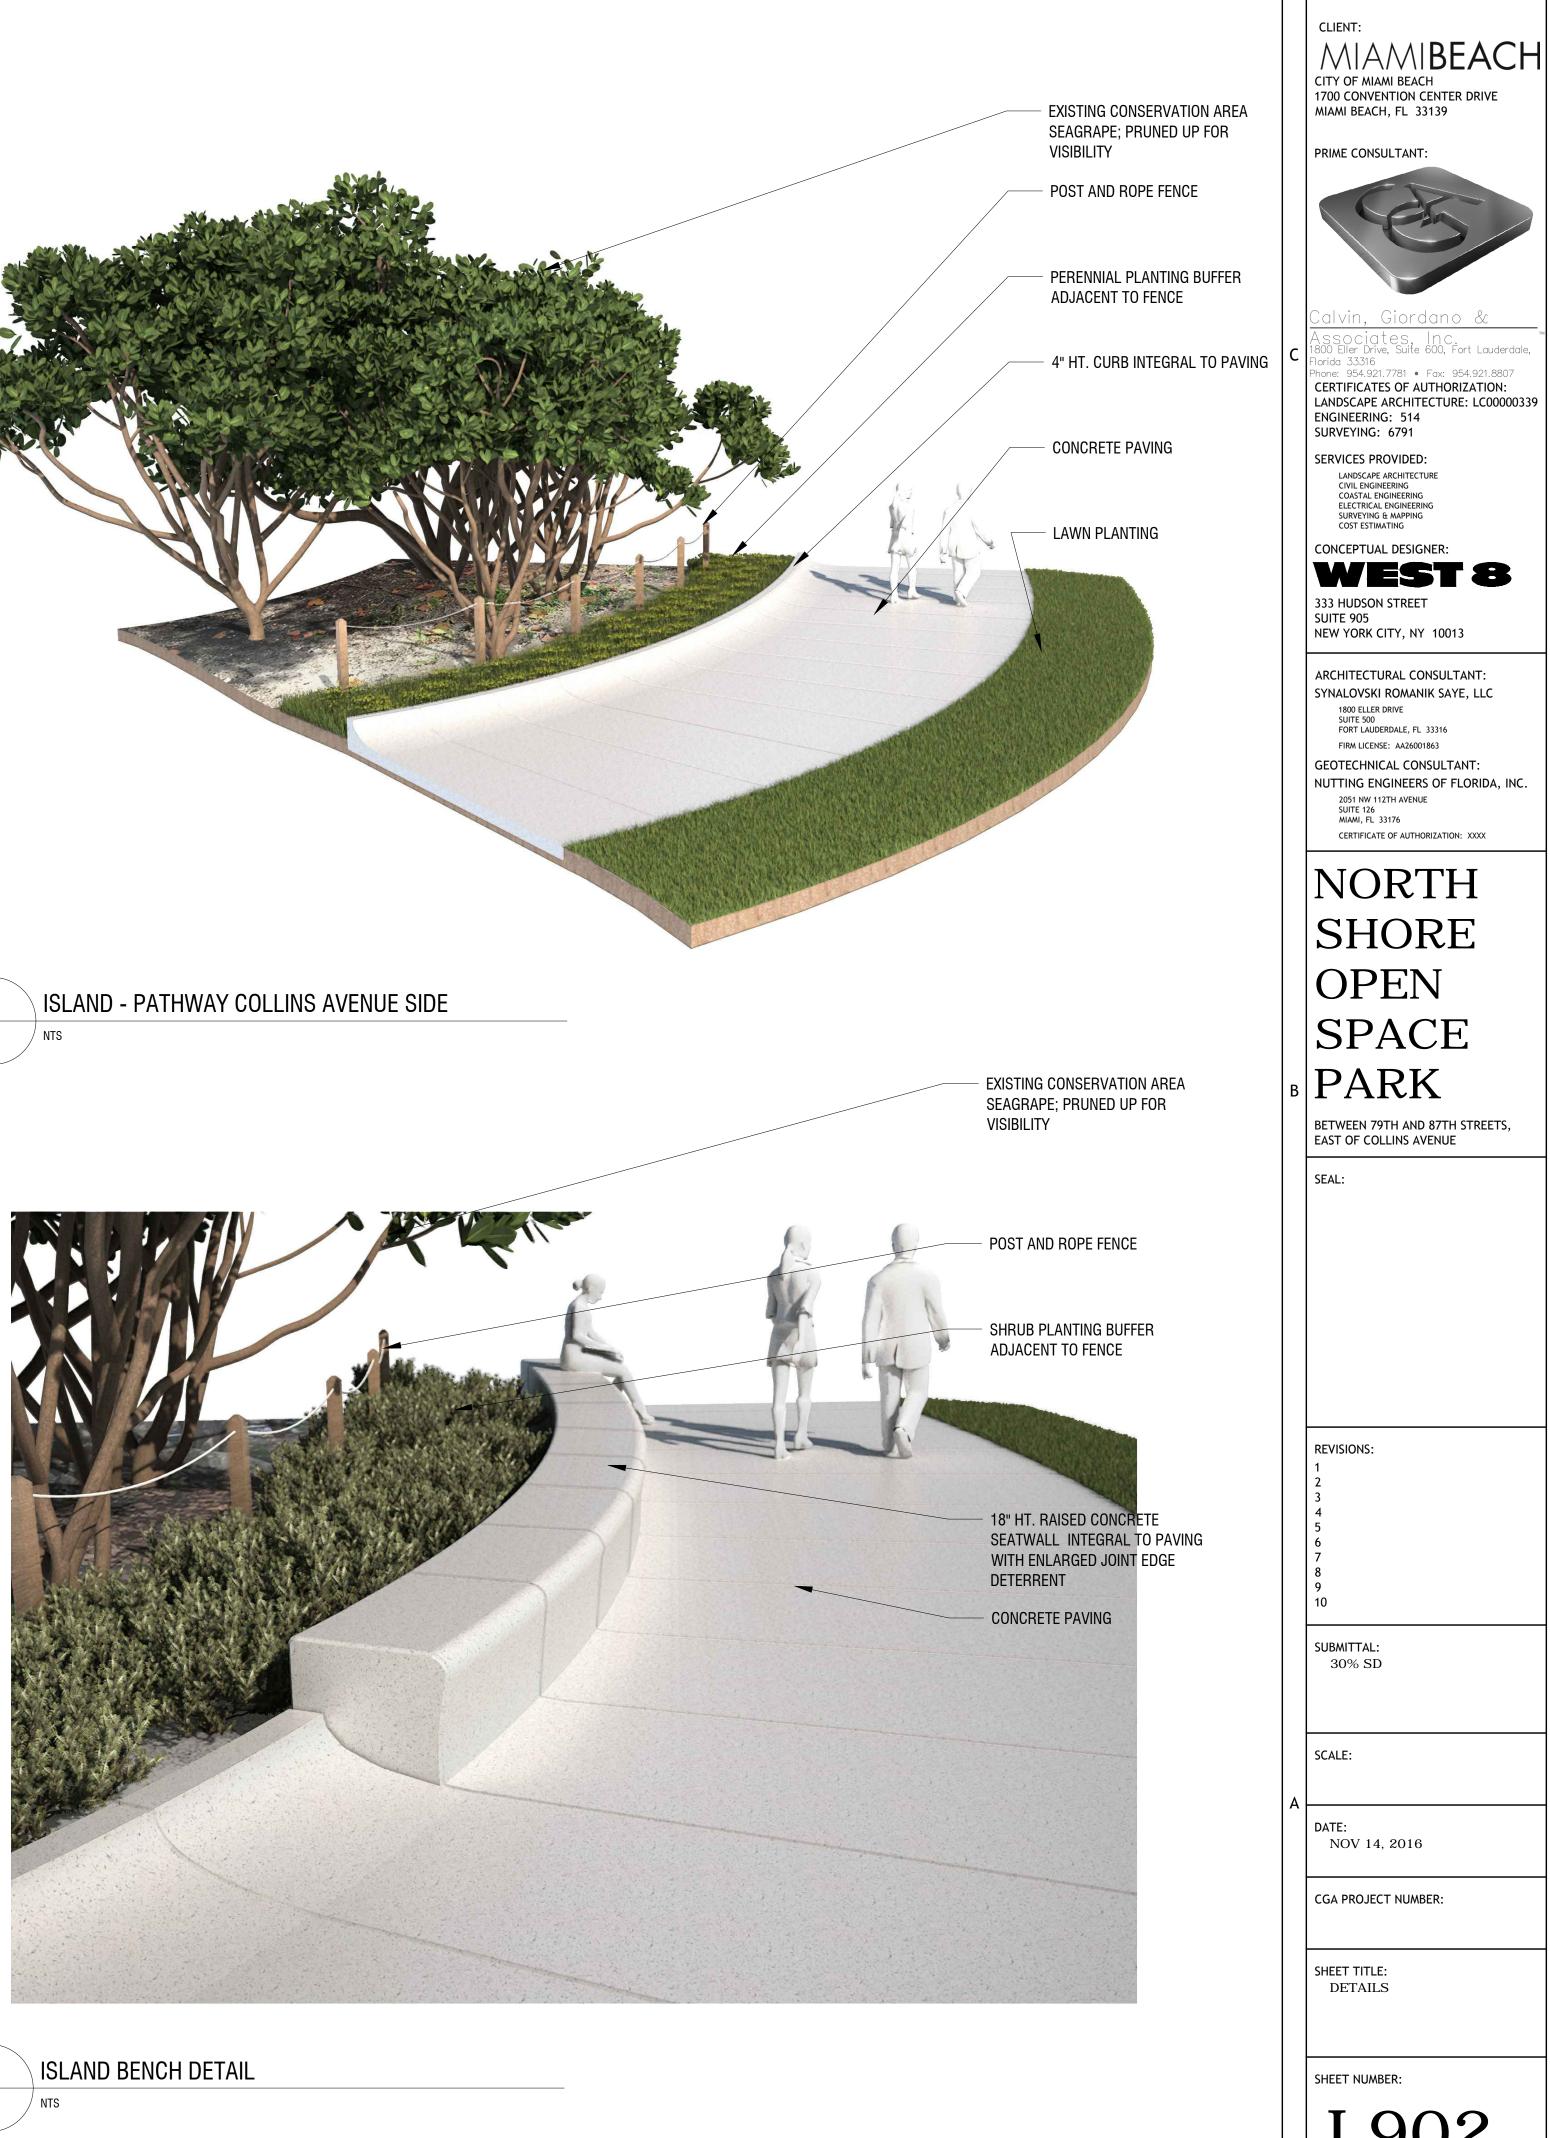

1







NTS

EXISTING CONSERVATION AREA SEAGRAPE; PRUNED UP FOR VISIBILITY

4" HT. CONCRETE CURB INTEGRAL TO PAVING

CONCRETE PAVING AT CONSERVATION ISLAND

CONCRETE PAVING AT CONSERVATION ISLAND

CONCRETE WALL WITH KEYSTONE INLAY AND WAYFINDING

BEACH ENCLOSURE, ALUM. GATE. SINGLE OR DOUBLE SWING WITH CUSTOM METAL PANEL

CONSTRUCTION JOINTING, TYP.





CONSERVATION ISLAND PATHWAY - JOINTING PERSPECTIVE

EXISTING CONSERVATION AREA SEAGRAPE; PRUNED UP FOR VISIBILITY 4" HT. CONCRETE CURB INTEGRAL **TO PAVING**

- CONCRETE PAVING AT CONSERVATION ISLAND

- Concrete Paving At CONSERVATION ISLAND

1

- BEACH ENCLOSURE; ALUM. GATE, SINGLE OR DOUBLE SWING WITH CUSTOM PANEL

> - CONCRETE WALL WITH KEYSTONE INLAY AND WAYFINDING

- POST AND ROPE FENCING

CLIENT:

MIAMIBEACH

CITY OF MIAMI BEACH 1700 CONVENTION CENTER DRIVE MIAMI BEACH, FL 33139

alvin. Giordano &

ASSOCIATES, INC. 1800 Eller Drive, Suite 600, Fort Lauderdale,

C Florida 33316 Phone: 954.921.7781 • Fax: 954.921.8807 CERTIFICATES OF AUTHORIZATION: LANDSCAPE ARCHITECTURE: LC00000339 ENGINEERING: 514 SURVEYING: 6791

PRIME CONSULTANT:

orida 33316

SERVICES PROVIDED:

LANDSCAPE ARCHITECTURE CIVIL ENGINEERING COASTAL ENGINEERING ELECTRICAL ENGINEERING SURVEYING & MAPPING COST ESTIMATING

CONCEPTUAL DESIGNER:

333 HUDSON STREET SUITE 905 NEW YORK CITY, NY 10013

ARCHITECTURAL CONSULTANT: SYNALOVSKI ROMANIK SAYE, LLC

1800 ELLER DRIVE SUITE 500 FORT LAUDERDALE, FL 33316

FIRM LICENSE: AA26001863 GEOTECHNICAL CONSULTANT:

2051 NW 112TH AVENUE

NORTH

SHORE

SPACE

BETWEEN 79TH AND 87TH STREETS,

OPEN

PARK

EAST OF COLLINS AVENUE

SEAL:

REVISIONS:

SUBMITTAL: 30% SD

SCALE:

DATE: NOV 14, 2016

CGA PROJECT NUMBER:

SHEET TITLE: DETAILS

SUITE 126 MIAMI, FL 33176

NUTTING ENGINEERS OF FLORIDA, INC.

CERTIFICATE OF AUTHORIZATION: XXXX

WEST 8

CONSTRUCTION JOINTING, TYP.

- PLANTED BUFFER

