


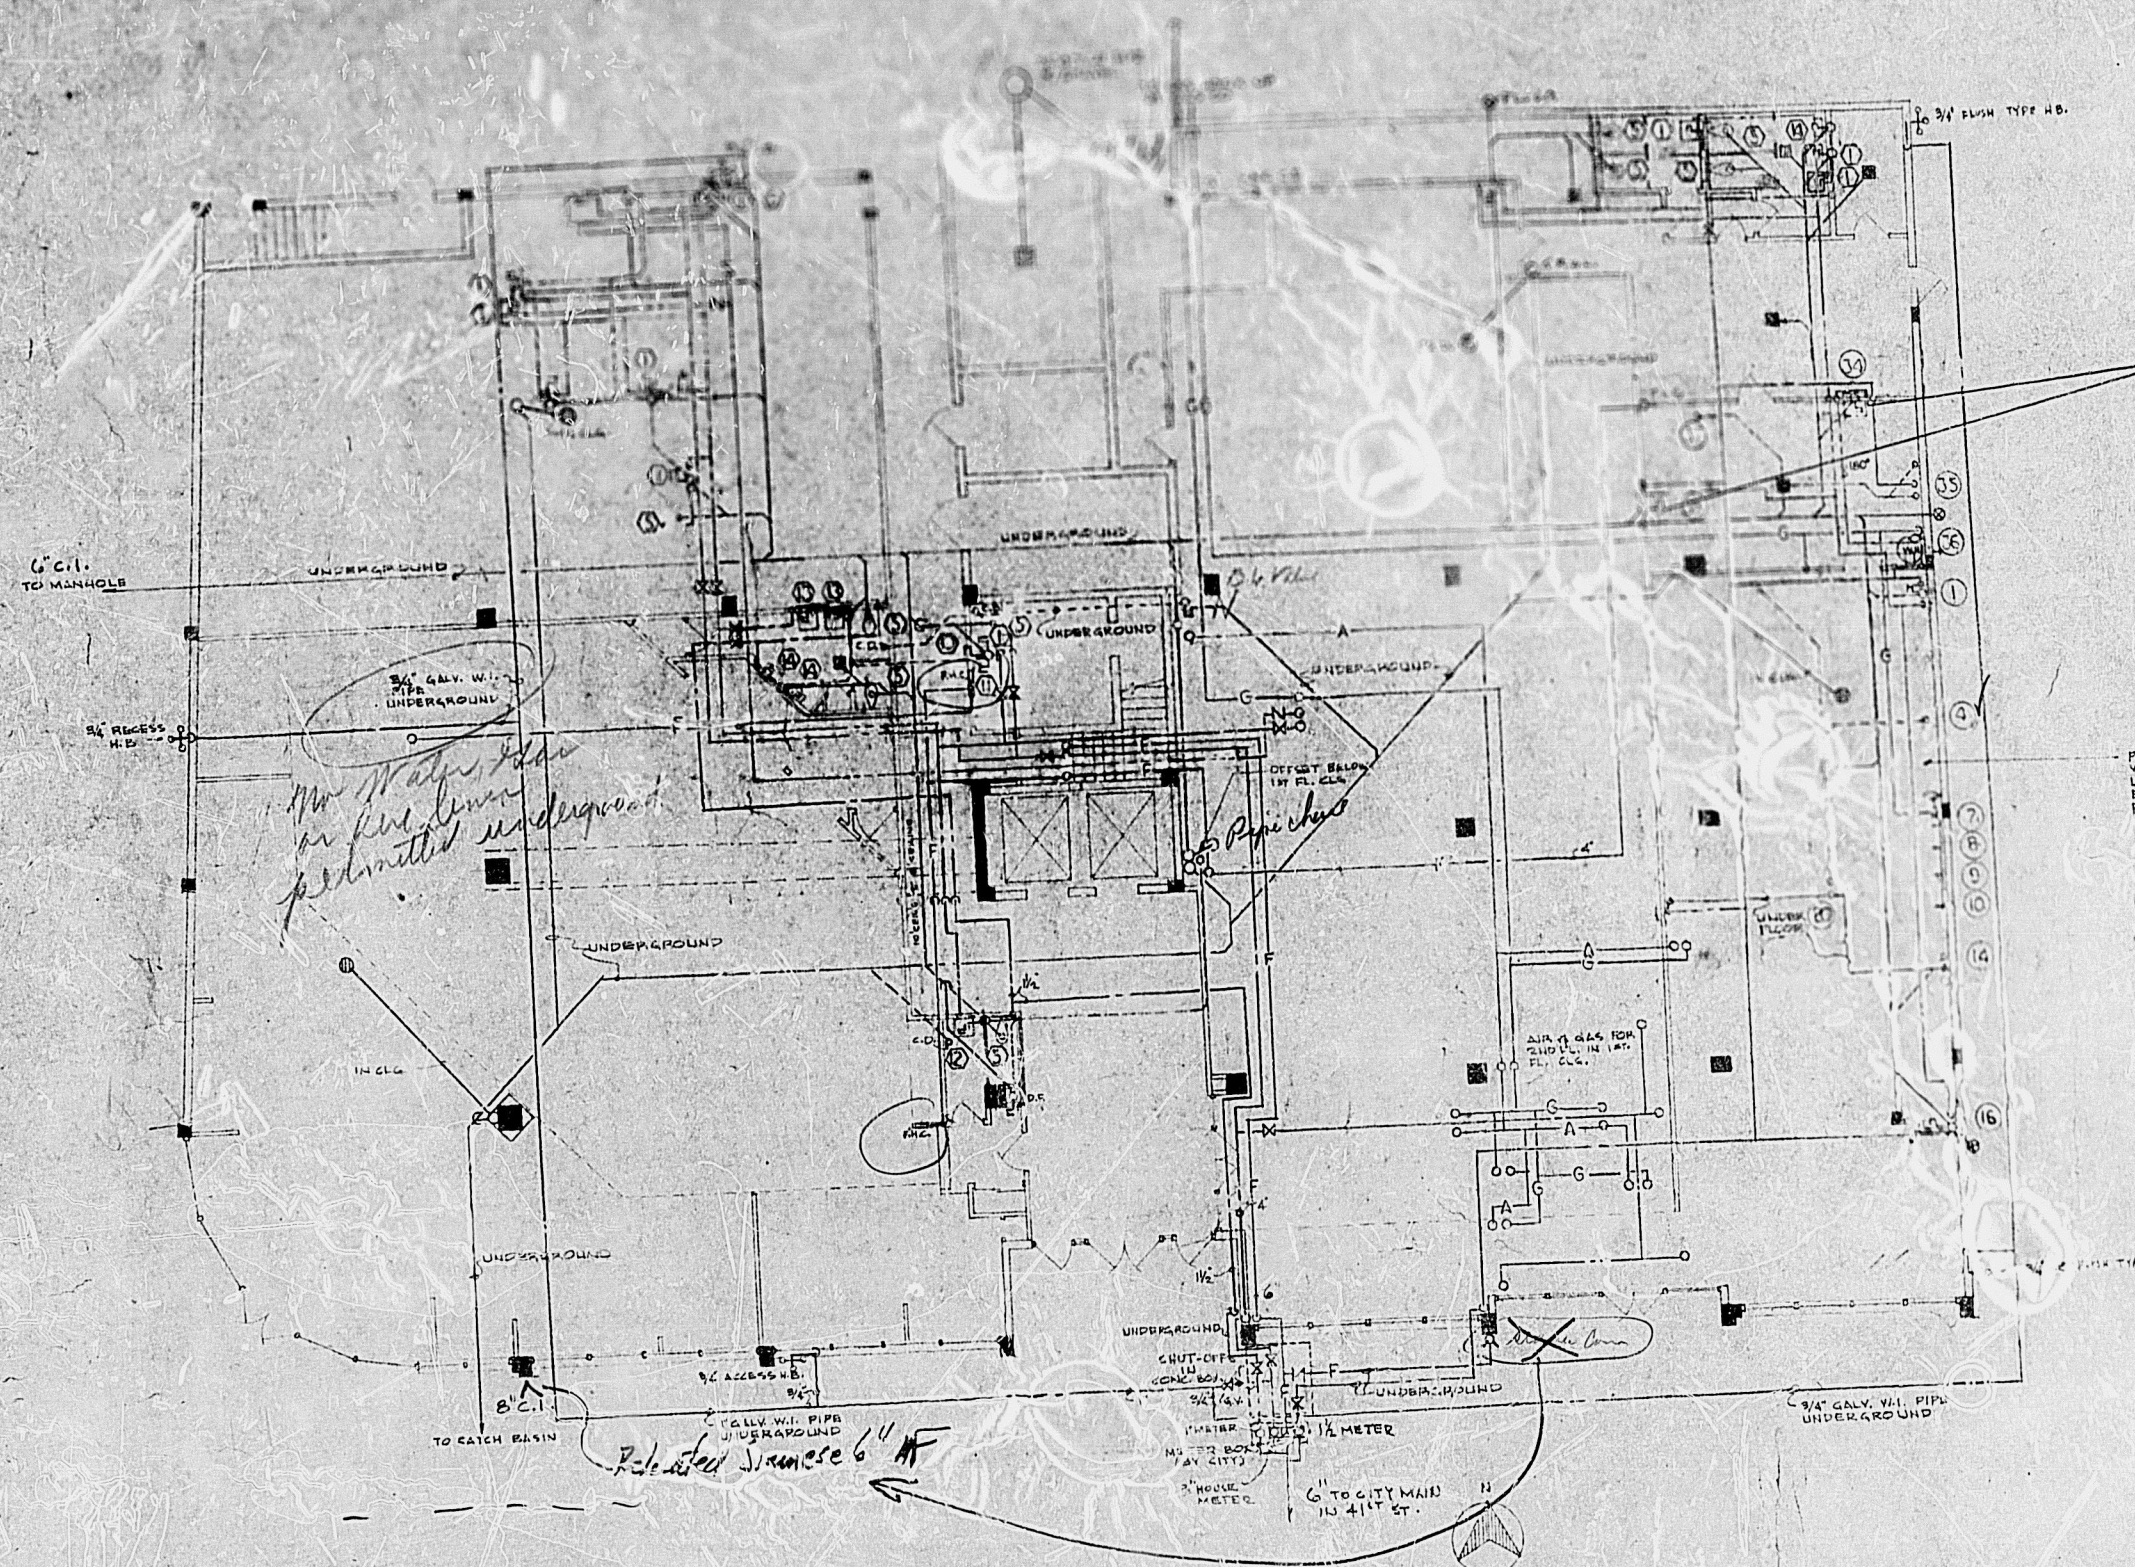

1st FLOOR PLUMBING PLAN
1/8" = 1'-0"

NO.	DATE	DESCRIPTION	APPROVED
1		1st FL. PLUMBING PLAN	
		MID TOWN CENTER	
		4111 S.W. 11th Avenue, Miami Beach, Fla.	
		FELLMAN DI SILVESTRO ASSOCIATES	
		ENGINEERS - ARCHITECTS	
		1120 S.W. 11th Avenue, Miami, Florida 33135	
		PROJECT NO. 6602	
		DATE: SEPT. 5, 66	
		SHEET P-1 OF 52	

77015