



## ESPAÑOLA HOTEL - MATANZAS BUILDING

516 ESPANOLA WAY  
MIAMI BEACH, FLORIDA 33139

OWNER  
INFINITY ESPANOLA HOTEL VENTURE, LLC  
1407 BROADWAY, 30TH FLOOR  
NEW YORK, NEW YORK 10018

DESIGN ARCHITECT  
WILKINSON ARCHITECTS PLLC  
265 CANAL STREET / SUITE 507  
NEW YORK, NEW YORK 10013

**DNB**  
DESIGN GROUP  
2020 PONCE DE LEON BOULEVARD  
CORAL GABLES, FLORIDA 33134  
MAIN: 305.444.5545  
FAX: 305.444.5509

INDEX OF DRAWINGS

PROJECT DATA

--

SITE SURVEY

--

SITE SURVEY

C-1

ZONING INFORMATION & LOCATION MAPS

C-2

EXISTING CONDITIONS

C-3

EXISTING CONDITIONS

C-4

EXISTING CONDITIONS

C-5

EXISTING CONDITIONS

C-6

HISTORIC PHOTOS

C-7

EXISTING F.A.R.

C-8

PROPOSED F.A.R

EXISTING ARCHITECTURE

EX-1

EXISTING SITE PLAN

EX-2

EXISTING PLANS

DEMOLITION ARCHITECTURE

D-1

DEMOLITION PLANS

PROPOSED ARCHITECTURE

A-1

PROPOSED PLANS

A-2

ELEVATIONS

A-3

ELEVATIONS

A-4

ELEVATIONS

A-5

ELEVATIONS

A-6

ENLARGED LOBBY PLAN

A-7

RENDERINGS

SCOPE OF WORK

1. PAINT EXTERIOR OF BUILDING
2. ADDITION OF 1 NEW ELEVATOR
3. RENOVATE LOBBY AREA
4. ADD NEW ADA RESTROOM AT GROUND LEVEL











| BUILDING RENOVATIONS                                               |                                  |
|--------------------------------------------------------------------|----------------------------------|
| PROJECT CRITERIA - ZONING / SETBACKS / OVERVIEW                    |                                  |
| ADDRESS                                                            |                                  |
| 1434 WASHINGTON AVE<br>MIAMI BEACH, FL                             |                                  |
| ZONING CLASSIFICATION                                              |                                  |
| COMMERCIAL, MEDIUM INTENSITY DISTRICT (CD-2 )                      |                                  |
| BUILDING CLASSIFICATION                                            |                                  |
| OCCUPANCY GROUP                                                    | GROUP "R-1" HOTEL TRANSIENT(FBC) |
| TYPE OF CONSTRUCTION: TYPE IIIB                                    |                                  |
| ALTERATION LEVEL 2 (FBC - SEC 404.1)                               |                                  |
| LOT SIZE: 8,600 SQFT                                               |                                  |
| FLORIDA BUILDING CODE EXISTING 2014 USE FOR DESIGN STANDARDS       |                                  |
| FLORIDA FIRE PREVENTION CODE 2014 NFPA101 USE FOR DESIGN STANDARDS |                                  |
| FLOOD MANAGE INFORMATION                                           |                                  |
| FLOOD ZONE                                                         | AE                               |
| BASE FLOOD ELEVATION                                               | 8'                               |
| LOWEST FFE OF HABITABLE SPACE                                      | 4.70'                            |
| LOWEST GRADE ELEVATION ADJACENT TO BUILDING                        | 4.37'                            |
| HIGHEST GRADE ELEVATION ADJACENT TO BUILDING                       | 5.62'                            |
| LOWEST ELEVATION OF EQUIPMENT SERVICING THE BUILDING               | 5.37'                            |
| FIRM MAP NUMBER                                                    | 12086C0317                       |

ALL ELEVATIONS REFERRED TO NGVD 1929



| Classification of Structure for Flood-Resistant Design and Construction |                    | CATEGORY II        |
|-------------------------------------------------------------------------|--------------------|--------------------|
| SETBACKS                                                                | ALLOWED            | EXISTING           |
| FRONT                                                                   | 5'-0"              | 0'-0"              |
| REAR                                                                    | 5'-0"              | 0'-0"              |
| SIDE (81ST STREET)                                                      | 5'-0"              | 0'-0"              |
| SIDE                                                                    | 5'-0"              | 0'-0"              |
| BUILDING HEIGHT                                                         | ALLOWED            | EXISTING           |
| STORIES                                                                 | 5-STORIES - 50'-0" | 3-STORIES - 43'-5" |

| UNIT S.F. BUILDING #5 (MATANZAS) |            |              |
|----------------------------------|------------|--------------|
| (UNIT UNDER 200 S.F.)            |            |              |
| UNIT #                           | S.F.       |              |
| UNIT #501                        | 189 S.F.   |              |
| UNIT #502                        | 191 S.F.   |              |
| UNIT #503                        | 185 S.F.   |              |
| UNIT #504                        | 173 S.F.   |              |
| UNIT #505                        | 170 S.F.   |              |
| UNIT #506                        | 191 S.F.   |              |
| UNIT #507                        | 178 S.F.   |              |
| UNIT #513                        | 182 S.F.   |              |
| UNIT #515                        | 169 S.F.   |              |
| UNIT #516                        | 176 S.F.   |              |
| UNIT #517                        | 166 S.F.   |              |
| UNIT #519                        | 170 S.F.   |              |
| UNIT #520                        | 186 S.F.   |              |
| UNIT #521                        | 192 S.F.   |              |
| UNIT #522                        | 189 S.F.   |              |
| UNIT #523                        | 183 S.F.   |              |
| UNIT #524                        | 191 S.F.   |              |
| UNIT #525                        | 192 S.F.   |              |
| UNIT #526                        | 172 S.F.   |              |
| UNIT #527                        | 175 S.F.   |              |
| UNIT #528                        | 197 S.F.   |              |
| UNIT #529                        | 172 S.F.   |              |
| UNIT #531                        | 187 S.F.   |              |
| UNIT #537                        | 166 S.F.   |              |
| UNIT #538                        | 176 S.F.   |              |
| UNIT #539                        | 163 S.F.   |              |
| UNIT #540                        | 165 S.F.   |              |
| UNIT #541                        | 175 S.F.   |              |
| UNIT #542                        | 179 S.F.   |              |
| UNIT #543                        | 191 S.F.   |              |
| UNIT #544                        | 185 S.F.   |              |
| TOTAL: 31                        | 5,576 S.F. | AVE 180 S.F. |

TOTAL NUMBER OF UNITS: 44 UNITS

\* TOTAL NUMBER OF HOTEL UNITS WITH AREA LESS THAN 200 S.F.: 31 UNITS

| UNIT S.F. BUILDING #5 (MATANZAS) |            |              |
|----------------------------------|------------|--------------|
| UNIT #                           | S.F.       |              |
| UNIT #508                        | 244 S.F.   |              |
| UNIT #509                        | 288 S.F.   |              |
| UNIT #510                        | 226 S.F.   |              |
| UNIT #511                        | 212 S.F.   |              |
| UNIT #512                        | 245 S.F.   |              |
| UNIT #514                        | 262 S.F.   |              |
| UNIT #518                        | 271 S.F.   |              |
| UNIT #530                        | 241 S.F.   |              |
| UNIT #532                        | 244 S.F.   |              |
| UNIT #533                        | 208 S.F.   |              |
| UNIT #534                        | 237 S.F.   |              |
| UNIT #535                        | 213 S.F.   |              |
| UNIT #536                        | 238 S.F.   |              |
| TOTAL: 13                        | 3,129 S.F. | AVE 241 S.F. |

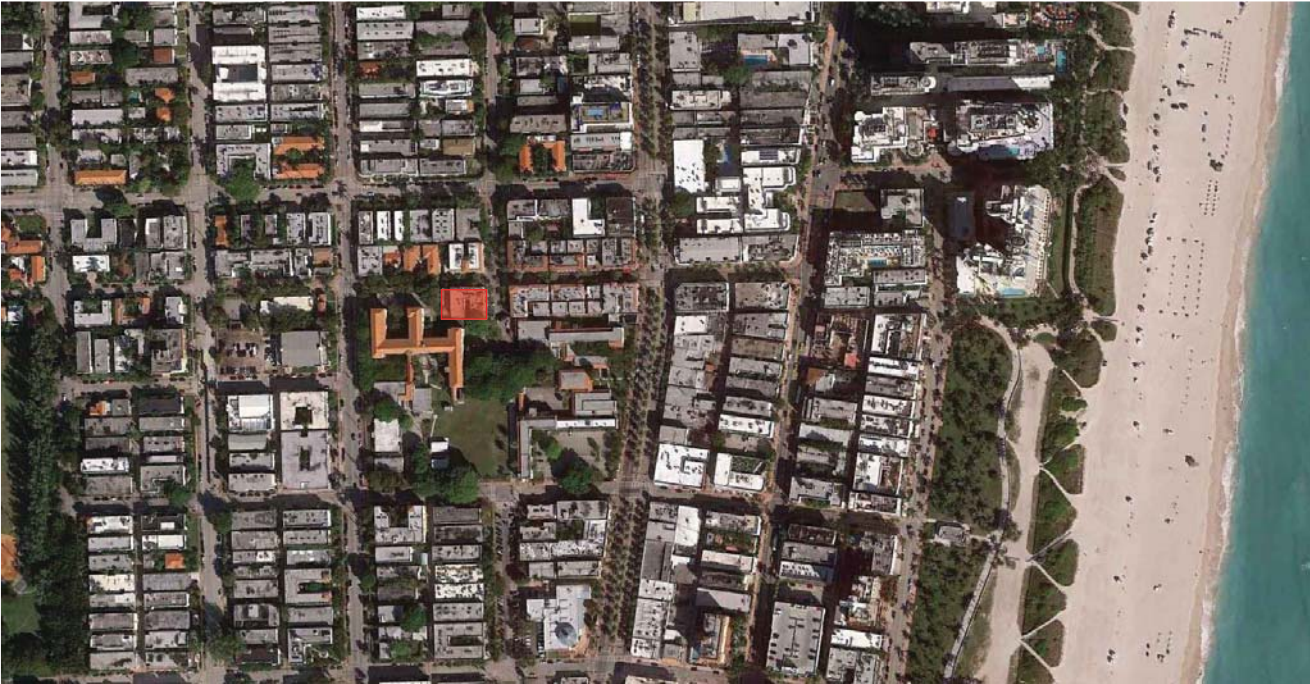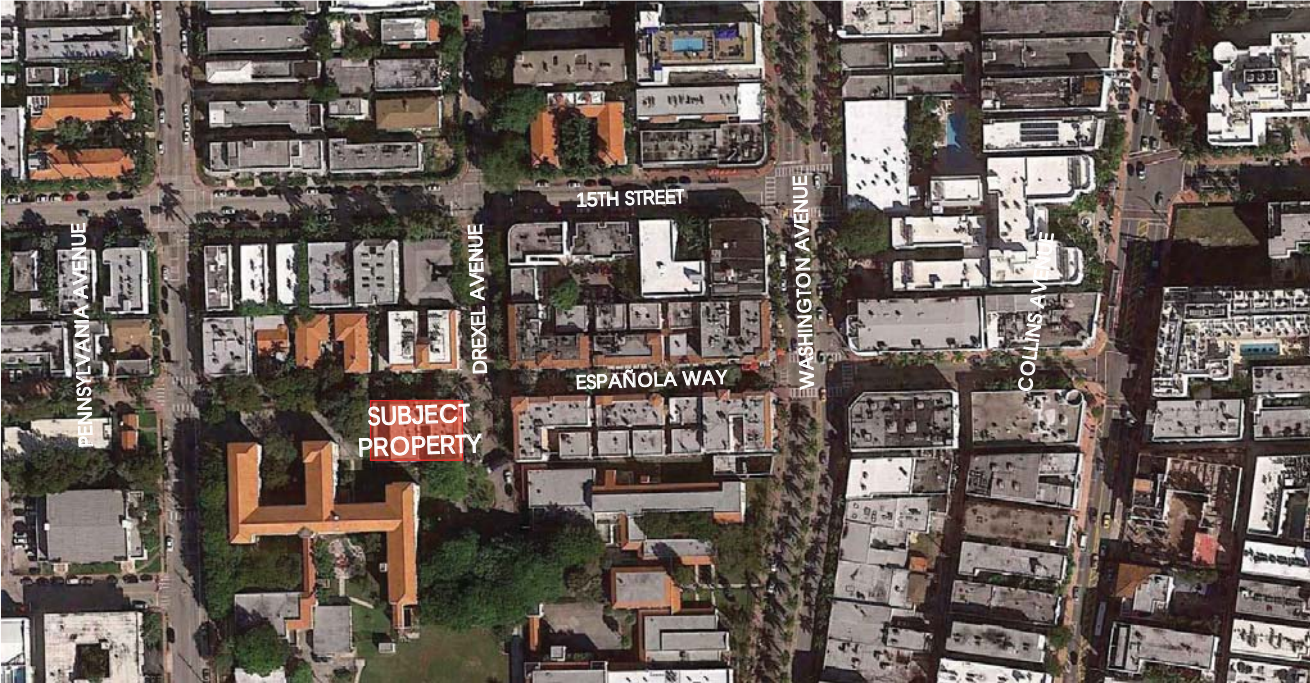

# ESPAÑOLA HOTEL - MATANZAS BUILDING ZONING INFORMATION & LOCATION MAPS C-1

516 ESPANOLA WAY  
MIAMI BEACH, FLORIDA 33139

OWNER  
INFINITY ESPANOLA HOTEL VENTURE, LLC  
1407 BROADWAY, 30TH FLOOR  
NEW YORK, NEW YORK 10018



DESIGN ARCHITECT  
WILKINSON ARCHITECTS PLLC  
265 CANAL STREET / SUITE 507  
NEW YORK, NEW YORK 10013

**DNB**  
DESIGN GROUP  
2020 PONCE DE LEON BOULEVARD  
CORAL GABLES, FLORIDA 33134  
MAIN: 305.444.5545  
FAX: 305.444.5509





| EXISTING          | PROPOSED          |
|-------------------|-------------------|
| AREA: 18,170 S.F. | AREA: 18,170 S.F. |
| FAR: 2.12         | FAR: 2.12         |

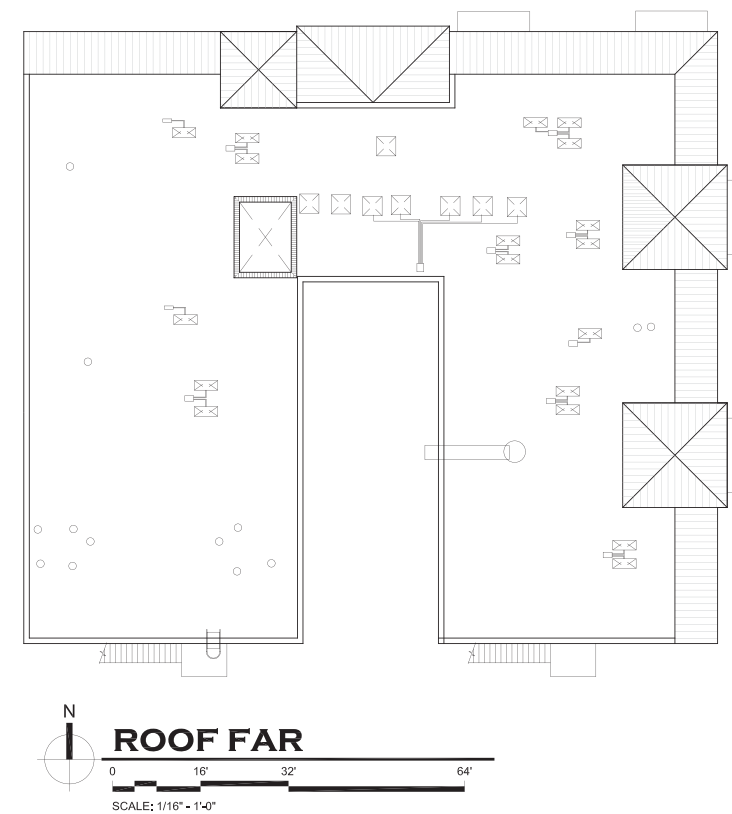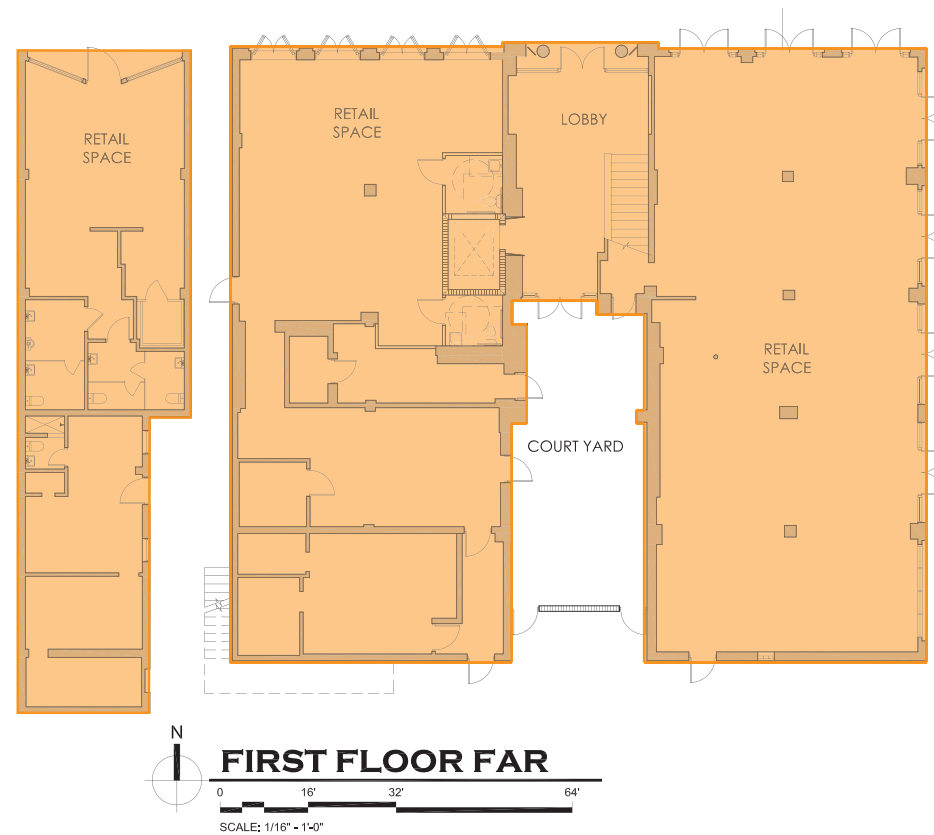

## ESPAÑOLA HOTEL - MATANZAS BUILDING

516 ESPANOLA WAY  
MIAMI BEACH, FLORIDA 33139


OWNER  
INFINITY ESPANOLA HOTEL VENTURE, LLC  
1407 BROADWAY, 30TH FLOOR  
NEW YORK, NEW YORK 10018

## PROPOSED F.A.R C-8

DESIGN ARCHITECT  
WILKINSON ARCHITECTS PLLC  
265 CANAL STREET / SUITE 507  
NEW YORK, NEW YORK 10013


**DNB**  
DESIGN GROUP

2020 PONCE DE LEON BOULEVARD  
CORAL GABLES, FLORIDA 33134  
MAIN: 305.444.5545  
FAX: 305.444.5509

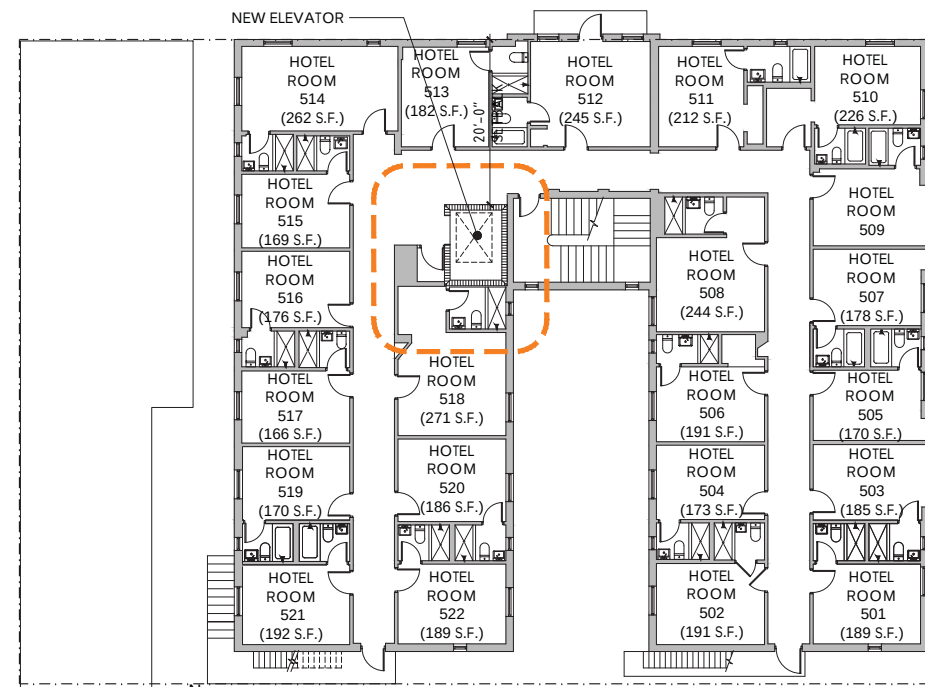


**PROPOSED SECOND FLOOR PLAN**

SCALE: 3/32" = 1'-0"

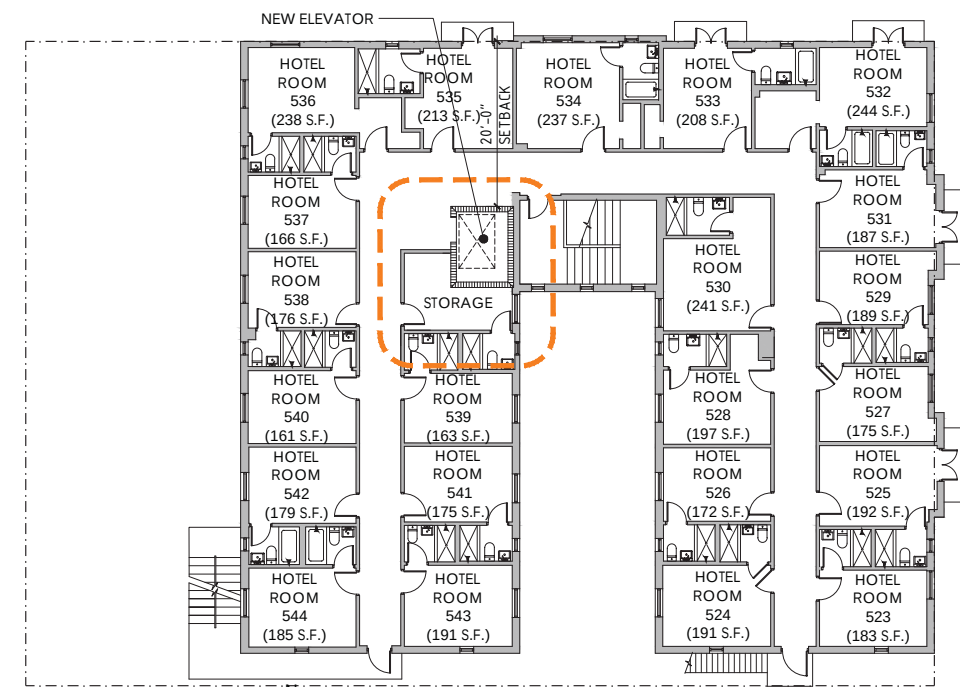


**PROPOSED THIRD FLOOR PLAN**

SCALE: 3/32" = 1'-0"

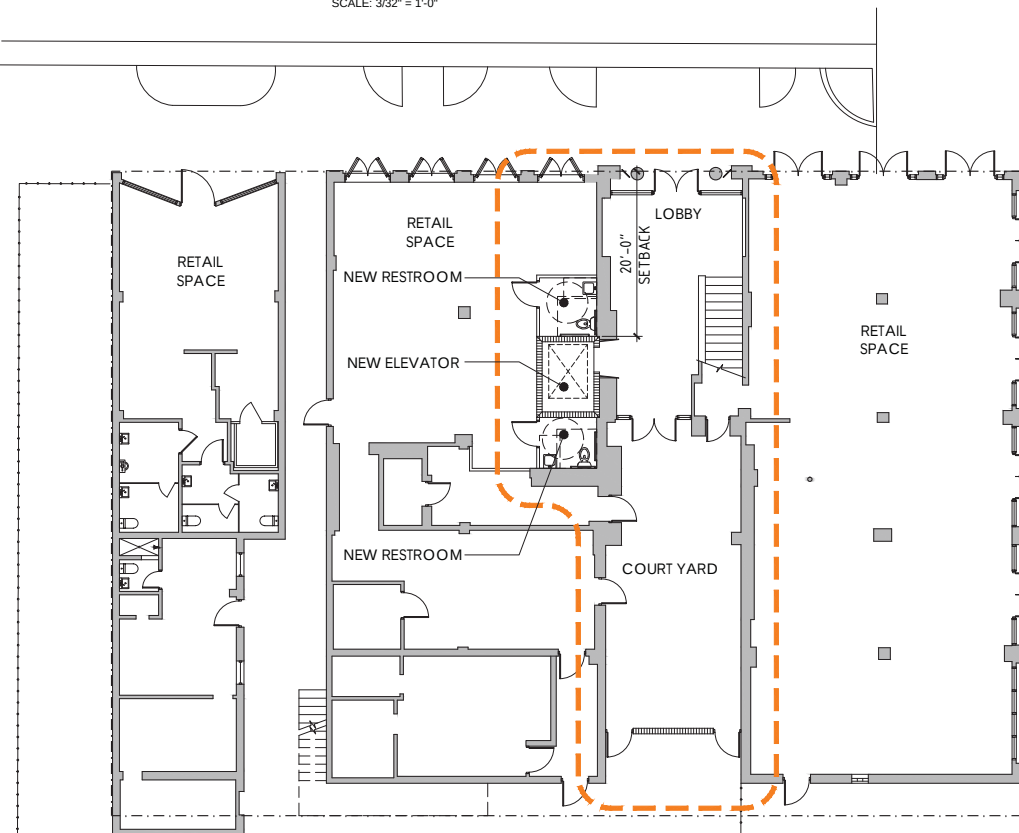

**PROPOSED FIRST FLOOR PLAN**

SCALE: 3/32" = 1'-0"

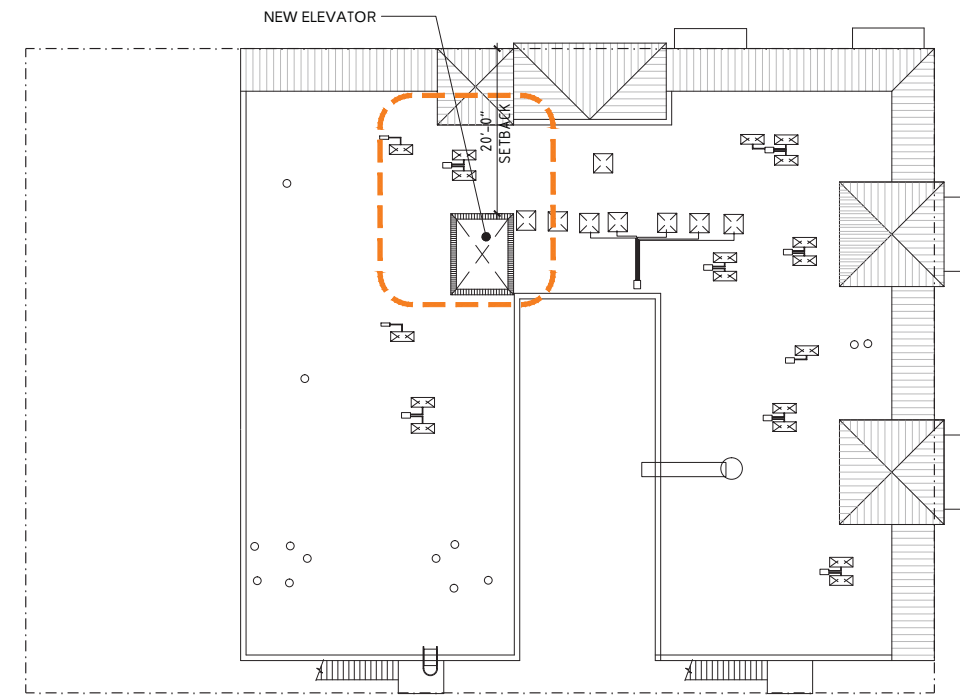

**PROPOSED ROOF PLAN**

SCALE: 3/32" = 1'-0"

## ESPAÑOLA HOTEL - MATANZAS BUILDING

516 ESPANOLA WAY  
MIAMI BEACH, FLORIDA 33139

## PROPOSED PLANS A-1

OWNER  
INFINITY ESPANOLA HOTEL VENTURE, LLC  
1407 BROADWAY, 30TH FLOOR  
NEW YORK, NEW YORK 10018

DESIGN ARCHITECT  
WILKINSON ARCHITECTS PLLC  
265 CANAL STREET / SUITE 507  
NEW YORK, NEW YORK 10013

**DNB**  
DESIGN GROUP

2020 PONCE DE LEON BOULEVARD  
CORAL GABLES, FLORIDA 33134  
MAIN: 305.444.5545  
FAX: 305.444.5509



# EXTERIOR ELEVATION ESPAÑOLA WAY - NORTH

0 4" 8" 16"  
SCALE: 1/4" = 1'-0"




1 BENJAMIN MOORE - ADOBE DUST - 2175-40



2 BENJAMIN MOORE - SOOT - 2129-20



3 STOREFRONT - BRONZE

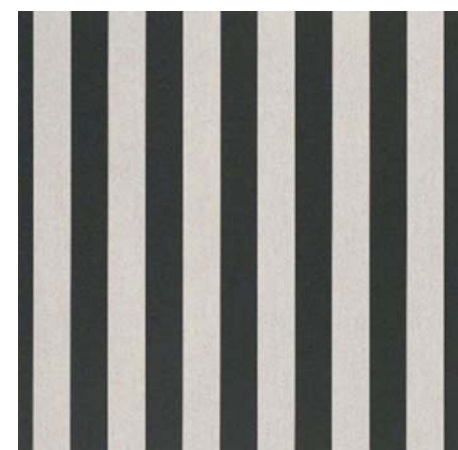

AWNING - SUNBRELLA BEAUFORT BLACK & WHITE

## ESPAÑOLA HOTEL - MATANZAS BUILDING

516 ESPANOLA WAY  
MIAMI BEACH, FLORIDA 33139

## ELEVATIONS A-2

OWNER  
INFINITY ESPANOLA HOTEL VENTURE, LLC  
1407 BROADWAY, 30TH FLOOR  
NEW YORK, NEW YORK 10018

DESIGN ARCHITECT  
WILKINSON ARCHITECTS PLLC  
265 CANAL STREET / SUITE 507  
NEW YORK, NEW YORK 10013

**DNB**  
DESIGN GROUP

2020 PONCE DE LEON BOULEVARD  
CORAL GABLES, FLORIDA 33134  
MAIN: 305.444.5545  
FAX: 305.444.5509





1 BENJAMIN MOORE - ADOBE DUST - 2175-40



2 BENJAMIN MOORE - SOOT - 2129-20



3 STOREFRONT - BRONZE



4 AWNING - SUNBRELLA BEAUFORT BLACK & WHITE

## ESPAÑOLA HOTEL - MATANZAS BUILDING

516 ESPANOLA WAY  
MIAMI BEACH, FLORIDA 33139


## ELEVATIONS A-3

OWNER  
INFINITY ESPANOLA HOTEL VENTURE, LLC  
1407 BROADWAY, 30TH FLOOR  
NEW YORK, NEW YORK 10018


DESIGN ARCHITECT  
WILKINSON ARCHITECTS PLLC  
265 CANAL STREET / SUITE 507  
NEW YORK, NEW YORK 10013

**DNB**  
DESIGN GROUP


2020 PONCE DE LEON BOULEVARD  
CORAL GABLES, FLORIDA 33134  
MAIN: 305.444.5545  
FAX: 305.444.5509

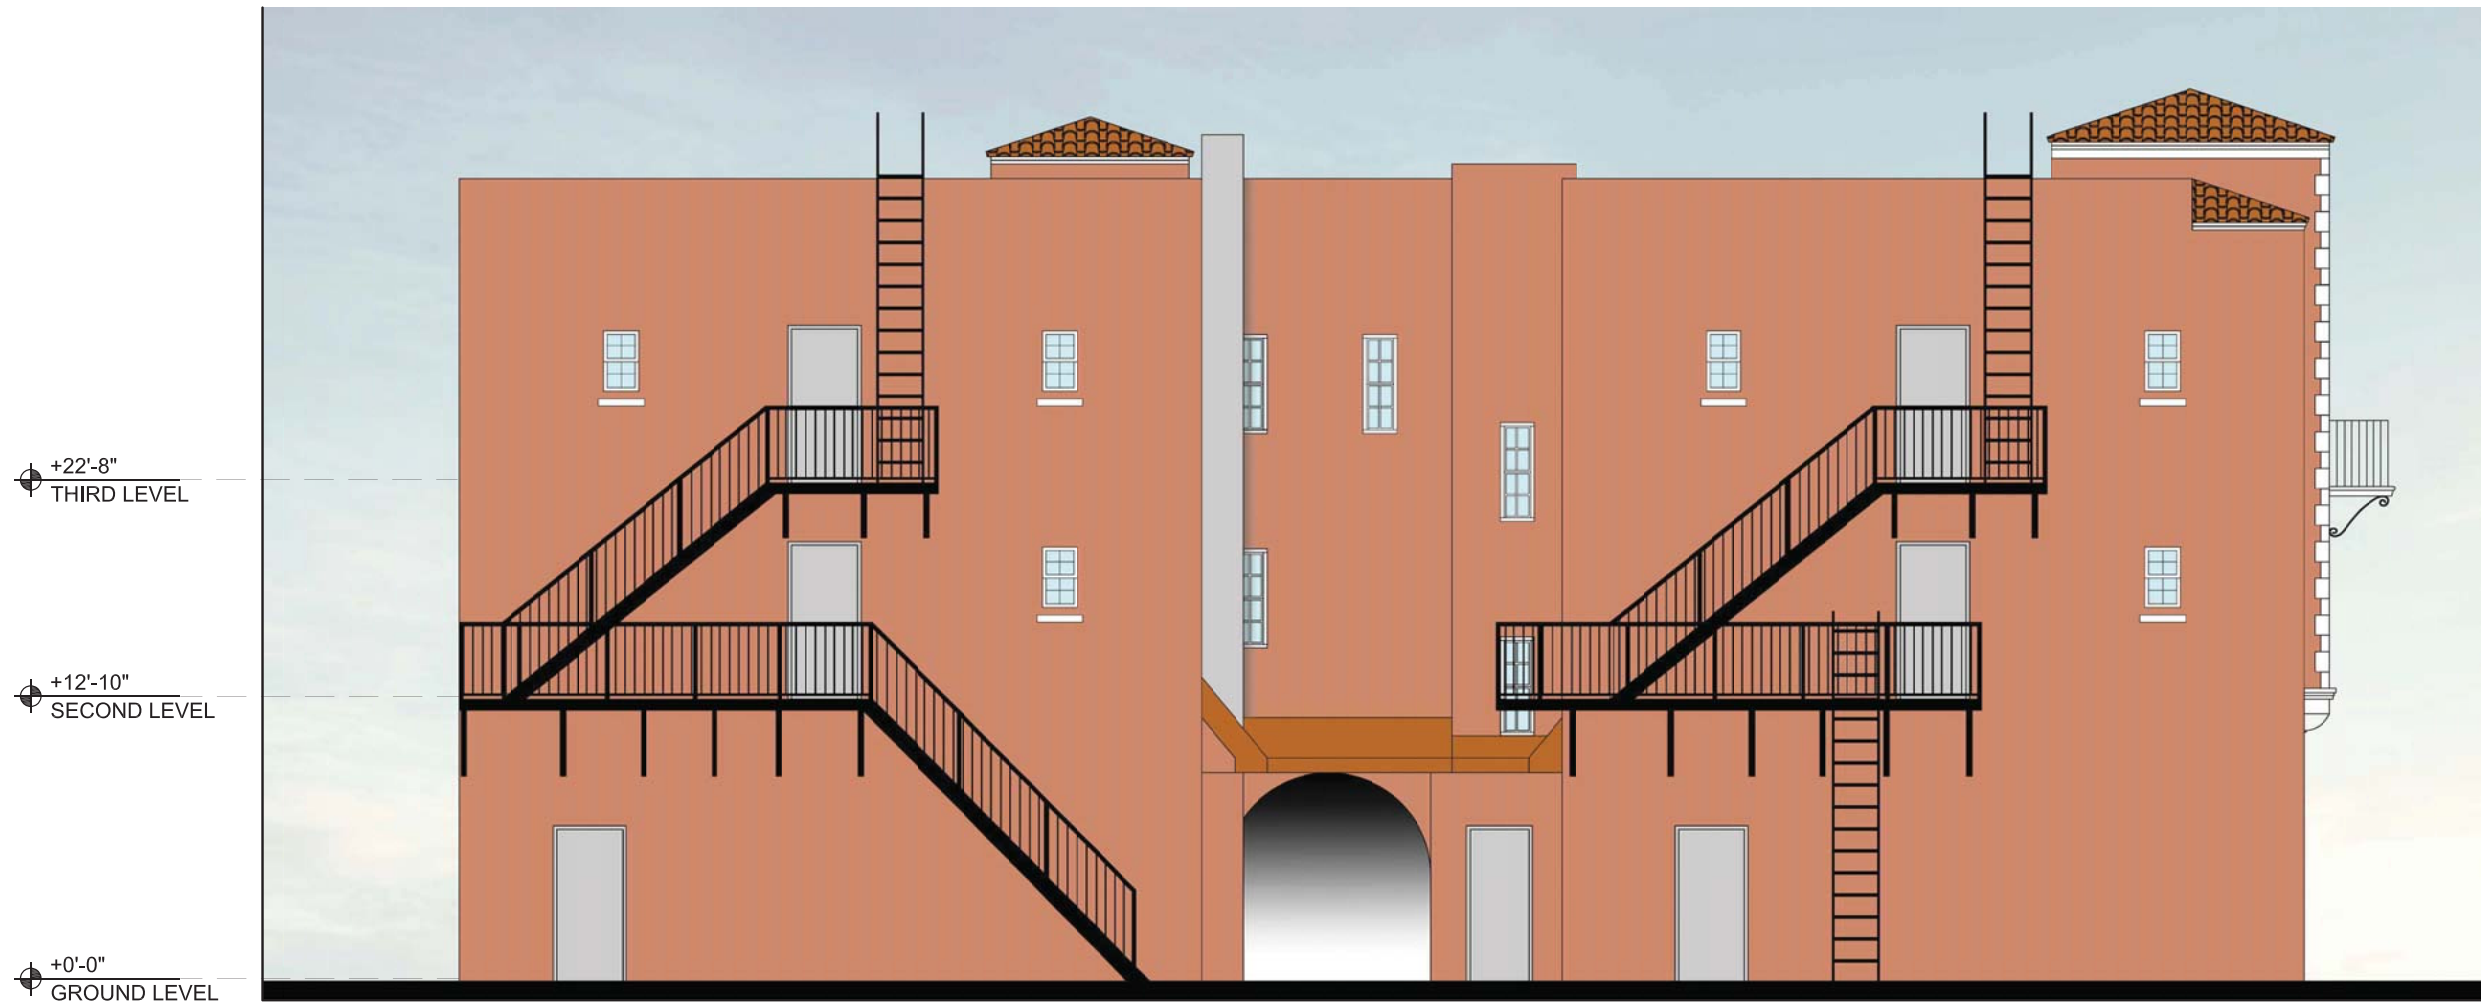

**EXTERIOR ELEVATION  
(SOUTH)**

 

1 BENJAMIN MOORE - ADOBE DUST - 2175-40

 

2 BENJAMIN MOORE - SOOT - 2129-20



3 STOREFRONT - BRONZE

# ESPAÑOLA HOTEL - MATANZAS BUILDING

516 ESPANOLA WAY  
MIAMI BEACH, FLORIDA 33139

OWNER  
INFINITY ESPANOLA HOTEL VENTURE, LLC  
1407 BROADWAY, 30TH FLOOR  
NEW YORK, NEW YORK 10018

DESIGN ARCHITECT  
WILKINSON ARCHITECTS PLLC  
265 CANAL STREET / SUITE 507  
NEW YORK, NEW YORK 10013


## ELEVATIONS A-4

**DNB**  
DESIGN GROUP  
2020 PONCE DE LEON BOULEVARD  
CORAL GABLES, FLORIDA 33134  
MAIN: 305.444.5545  
FAX: 305.444.5509






**EXTERIOR ELEVATION  
(WEST)**

 

1 BENJAMIN MOORE - ADOBE DUST - 2175-40

 

2 BENJAMIN MOORE - SOOT - 2129-20



3 STOREFRONT - BRONZE

## ESPAÑOLA HOTEL - MATANZAS BUILDING

516 ESPANOLA WAY  
MIAMI BEACH, FLORIDA 33139


## ELEVATIONS A-5

**OWNER**  
INFINITY ESPANOLA HOTEL VENTURE, LLC  
1407 BROADWAY, 30TH FLOOR  
NEW YORK, NEW YORK 10018

**DESIGN ARCHITECT**  
WILKINSON ARCHITECTS PLLC  
265 CANAL STREET / SUITE 507  
NEW YORK, NEW YORK 10013


**DNB**  
DESIGN GROUP

2020 PONCE DE LEON BOULEVARD  
CORAL GABLES, FLORIDA 33134  
**MAIN:** 305.444.5545  
**FAX:** 305.444.5509

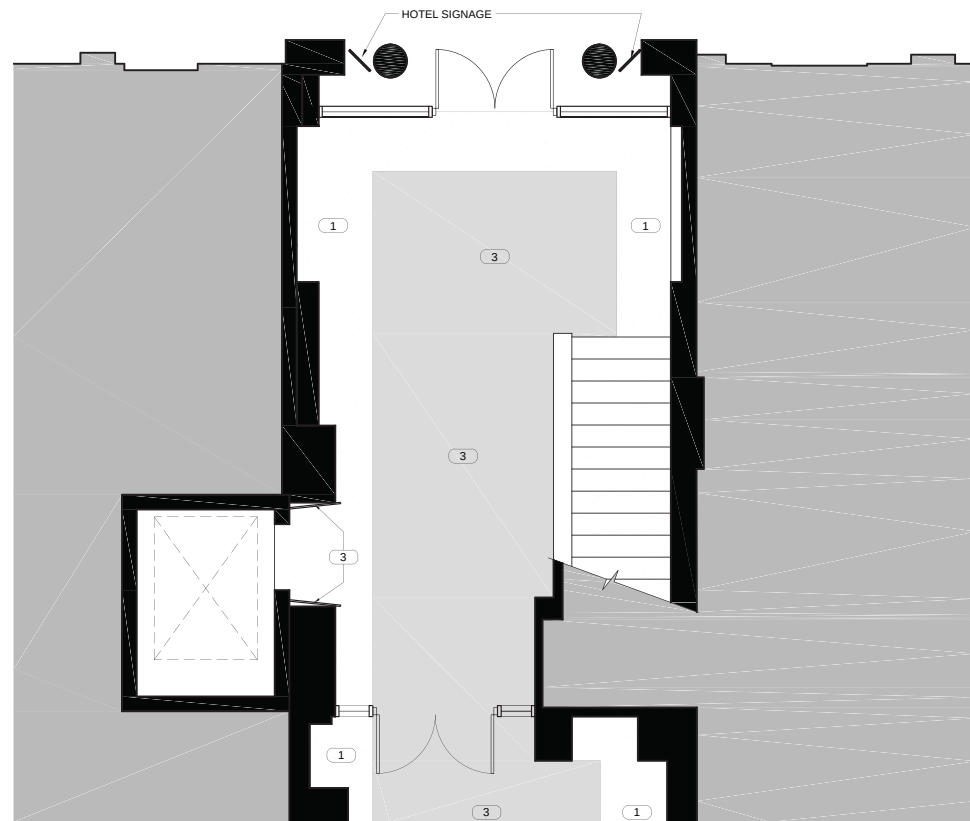

**ENLARGED  
MAIN BUILDING LOBBY PLAN**

SCALE: 1/4" = 1'-0"

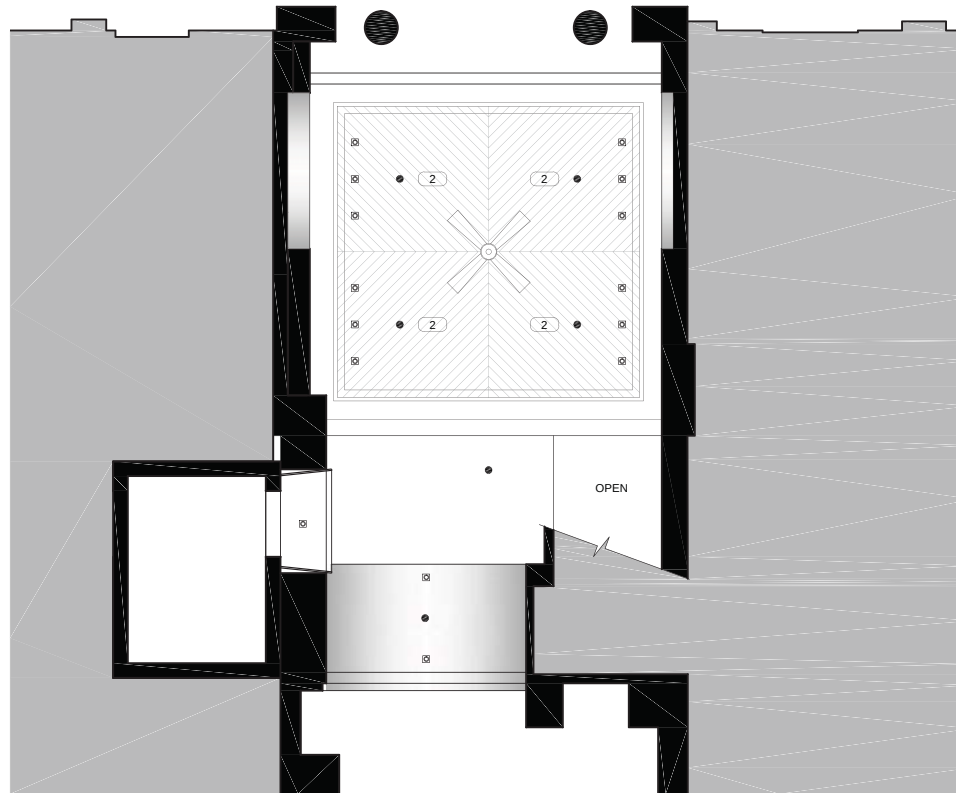

**ENLARGED MAIN BUILDING  
LOBBY CEILING PLAN**

SCALE: 1/4" = 1'-0"



**4 BLACKENED STEEL**



**3 INLAY TILE - APARICI 'CARPET VESTIGE'**




**LOBBY INTERIOR RENDERING**



**1 WHITE TRAVERTINE FLOOR TILE**



**2 PECKY CYPRESS WOOD FINISH**

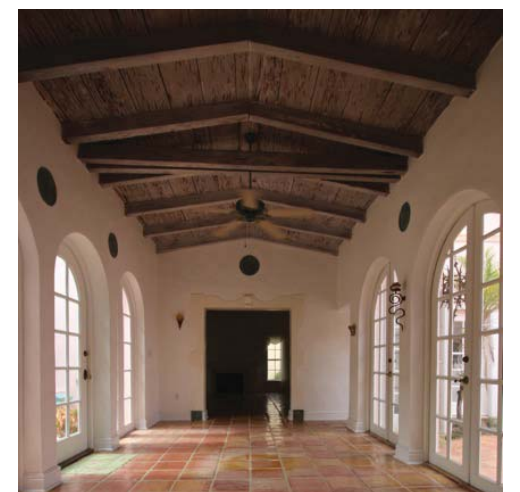

**PECKY CYPRESS CEILING FINISH**

## ESPAÑOLA HOTEL - MATANZAS BUILDING

516 ESPANOLA WAY  
MIAMI BEACH, FLORIDA 33139

## ENLARGED LOBBY PLAN A-6

**OWNER**  
INFINITY ESPANOLA HOTEL VENTURE, LLC  
1407 BROADWAY, 30TH FLOOR  
NEW YORK, NEW YORK 10018

**DESIGN ARCHITECT**  
WILKINSON ARCHITECTS PLLC  
265 CANAL STREET / SUITE 507  
NEW YORK, NEW YORK 10013

**DNB**  
DESIGN GROUP


2020 PONCE DE LEON BOULEVARD  
CORAL GABLES, FLORIDA 33134  
**MAIN:** 305.444.5545  
**FAX:** 305.444.5509



1  
MATANZAS BUILDING  
EXTERIOR RENDERING  
SCALE: NTS



2  
MATANZAS BUILDING LOBBY ENTRANCE  
EXTERIOR RENDERING  
SCALE: NTS

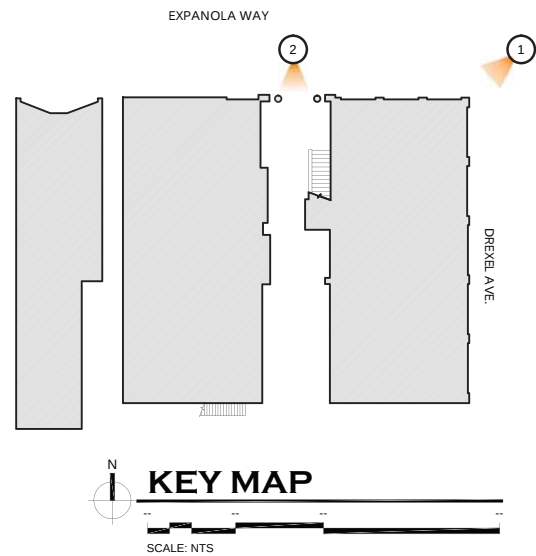

## ESPAÑOLA HOTEL - MATANZAS BUILDING

516 ESPANOLA WAY  
MIAMI BEACH, FLORIDA 33139

## RENDERINGS A-7

OWNER  
INFINITY ESPANOLA HOTEL VENTURE, LLC  
1407 BROADWAY, 30TH FLOOR  
NEW YORK, NEW YORK 10018

DESIGN ARCHITECT  
WILKINSON ARCHITECTS PLLC  
265 CANAL STREET / SUITE 507  
NEW YORK, NEW YORK 10013

**DNB**  
DESIGN GROUP

2020 PONCE DE LEON BOULEVARD  
CORAL GABLES, FLORIDA 33134  
MAIN: 305.444.5545  
FAX: 305.444.5509