


CLEVELAND RD.
DEMOLITION FLOOR PLAN
SCALE: 3/32"

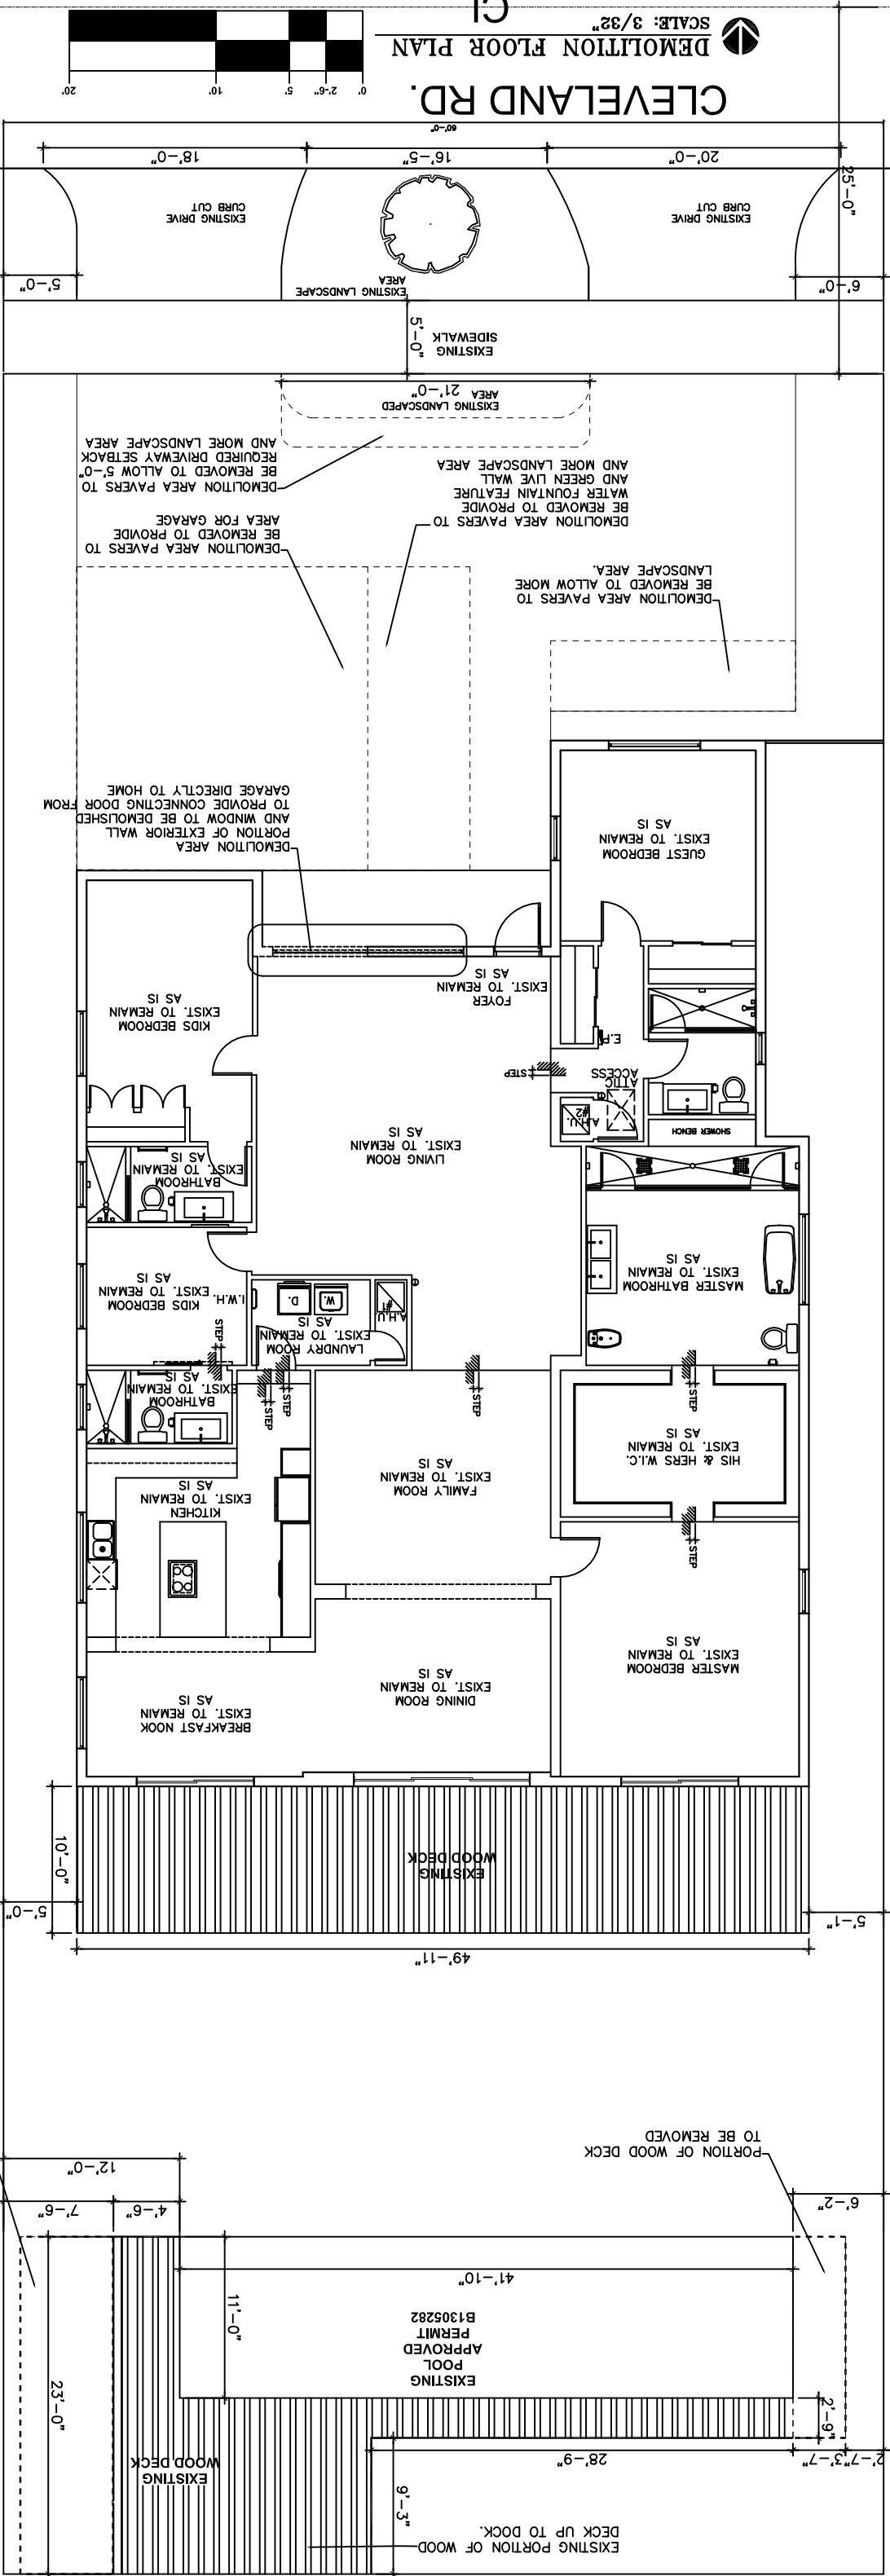

PORTION OF WOOD DECK
TO BE REMOVED

PORTION OF WOOD DECK
TO BE REMOVED

EXISTING PORTION OF WOOD
DECK UP TO DOCK.

EXISTING
WOOD DECK

EXISTING
POOL
APPROVED
PERMIT
B1305282