


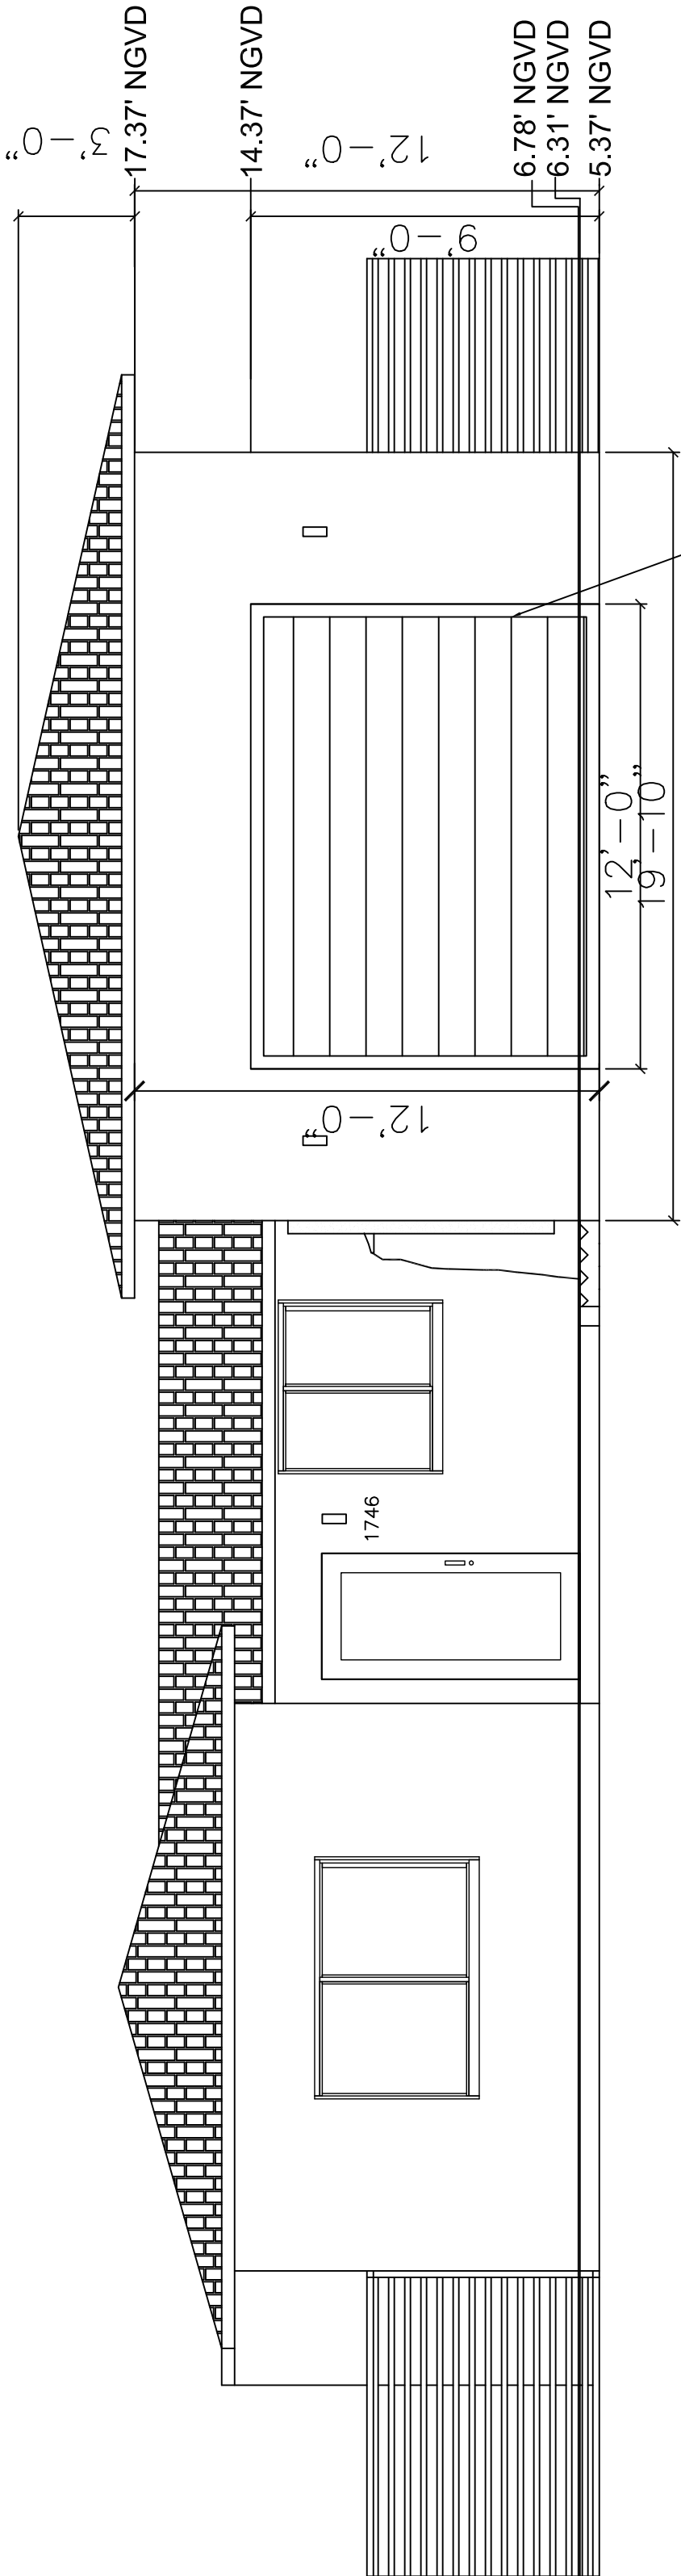

PROPOSED NEW
GARAGE STRUCTURE

PROPOSED FRONT ELEVATION

SCALE: 1/4"

