



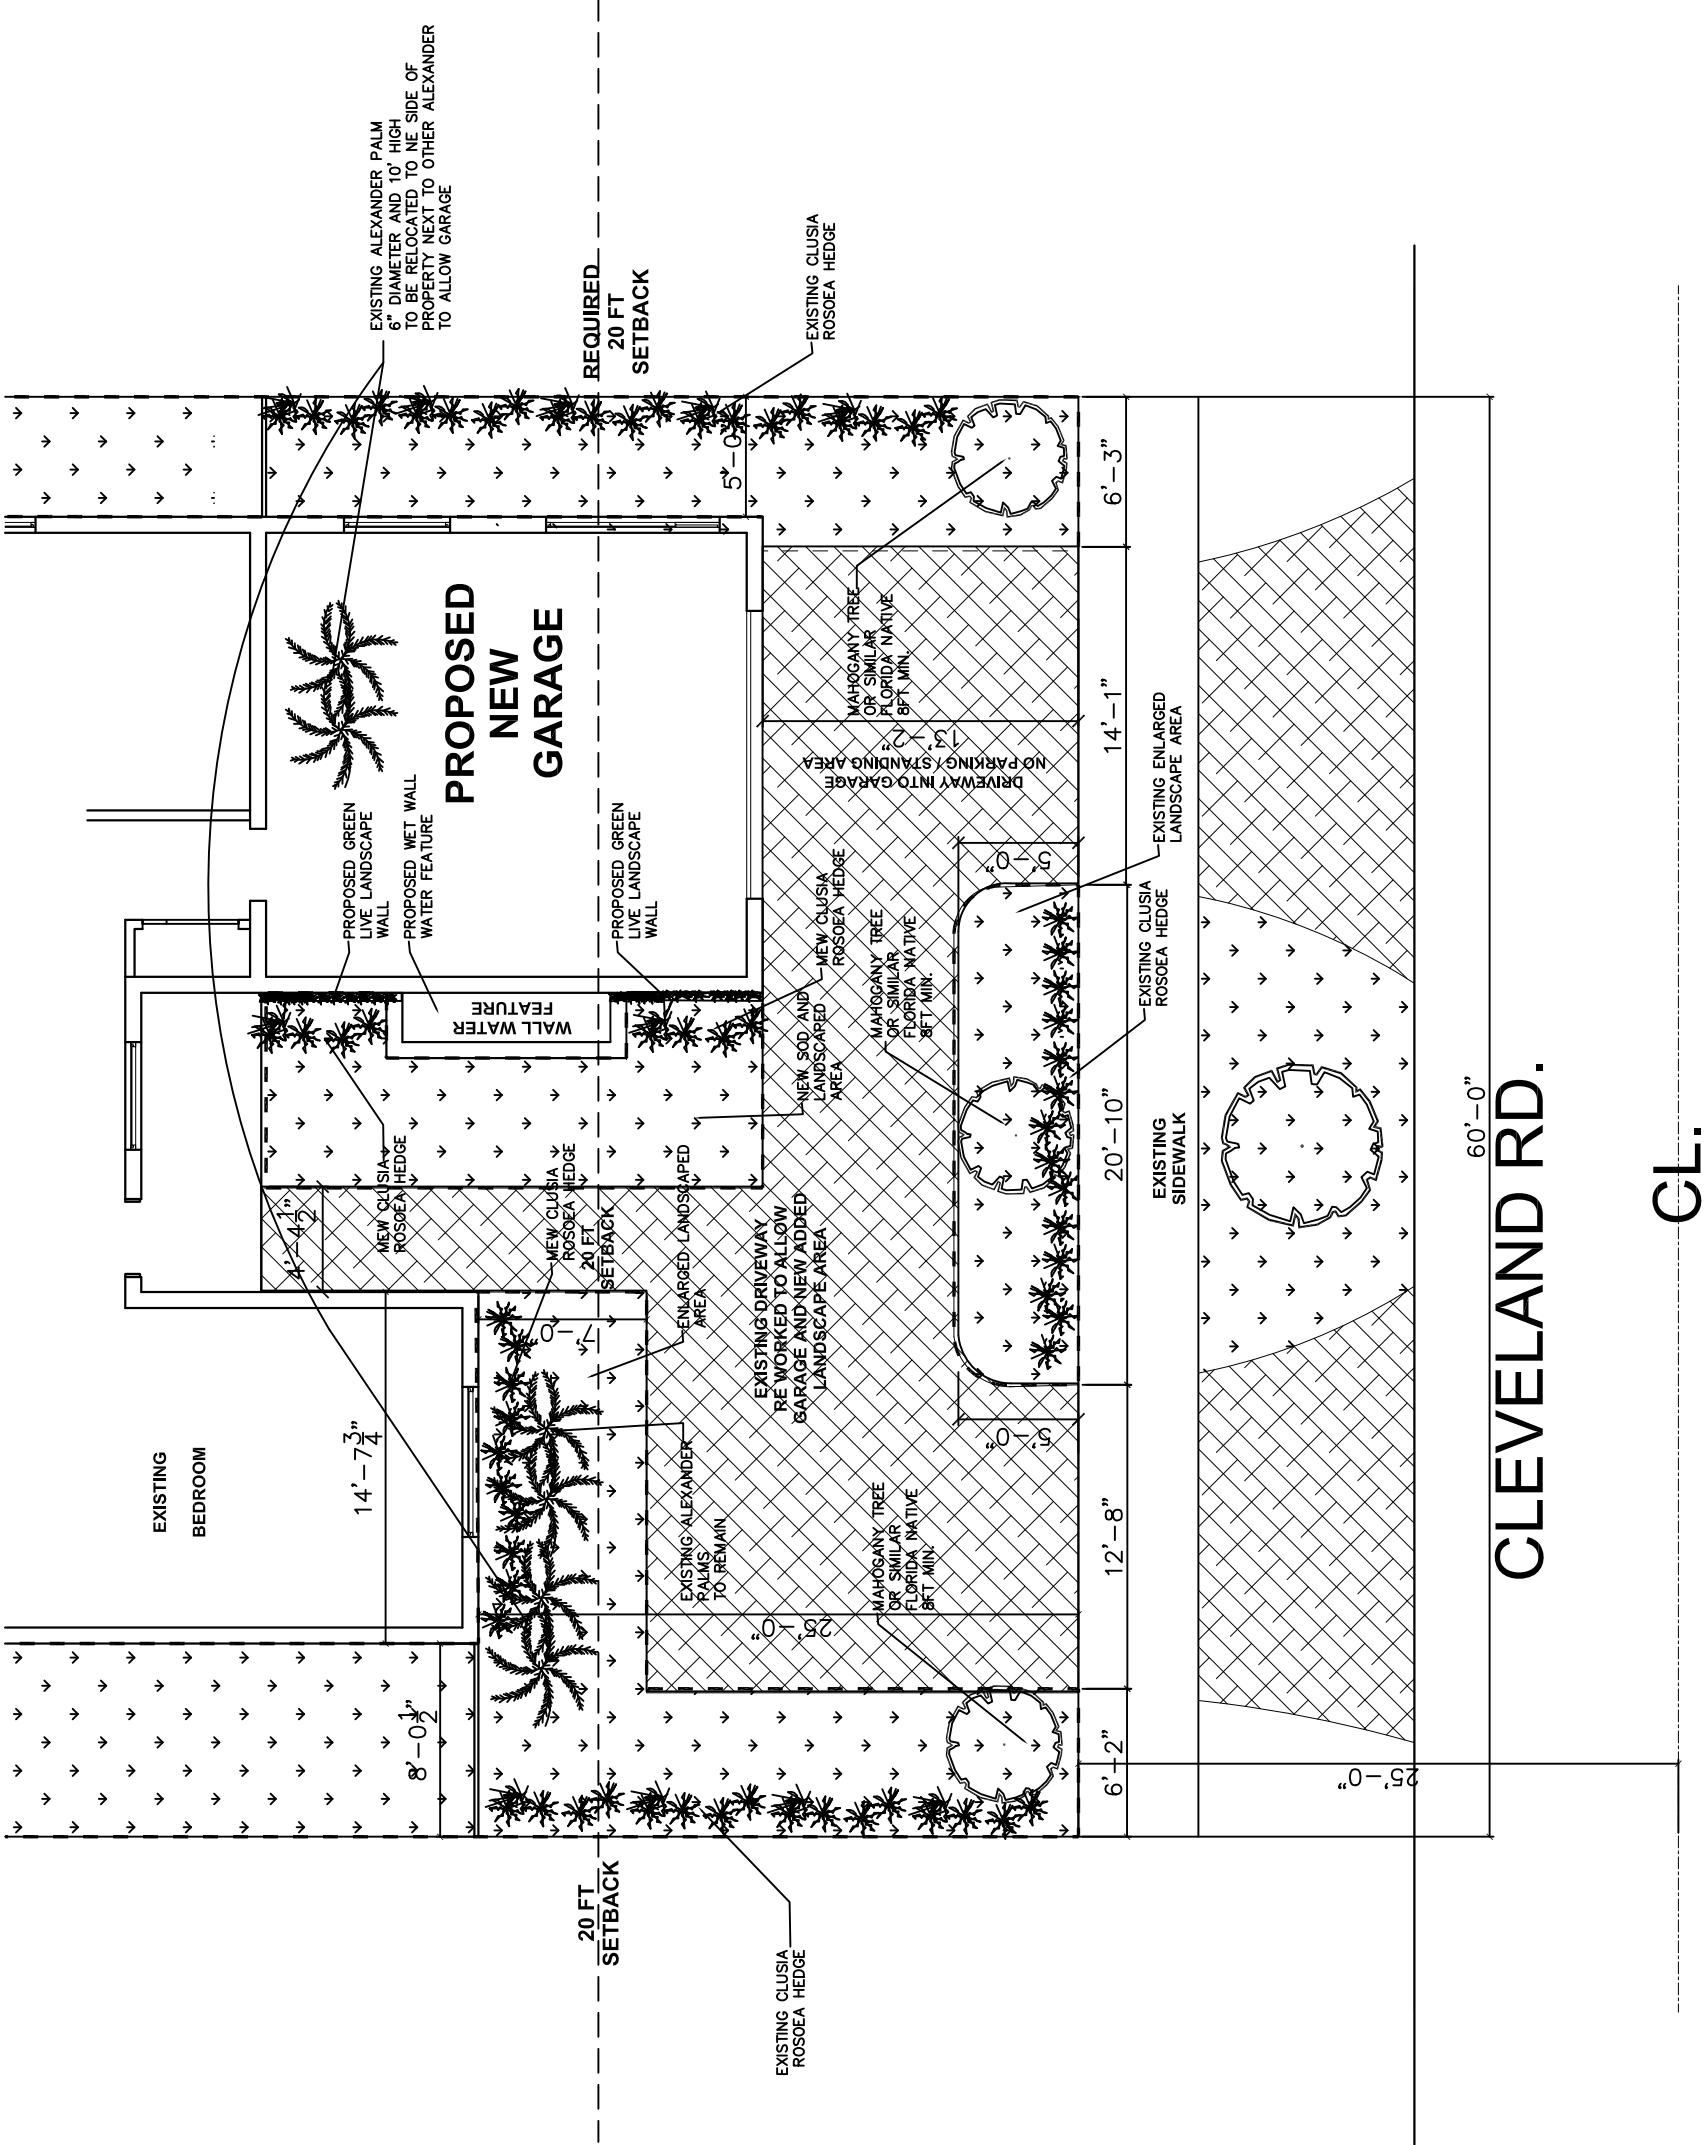

PROPOSED FRONT LANDSCAPE PLAN
SCALE: 1/8"

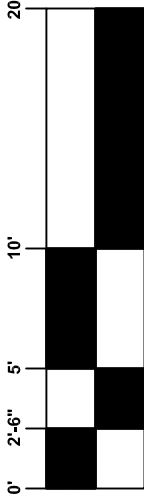

- NOTES:
1. EXISTING IRRIGATION SYSTEM TO BE REWORKED ACCORDING TO NEW PLATING AREAS