


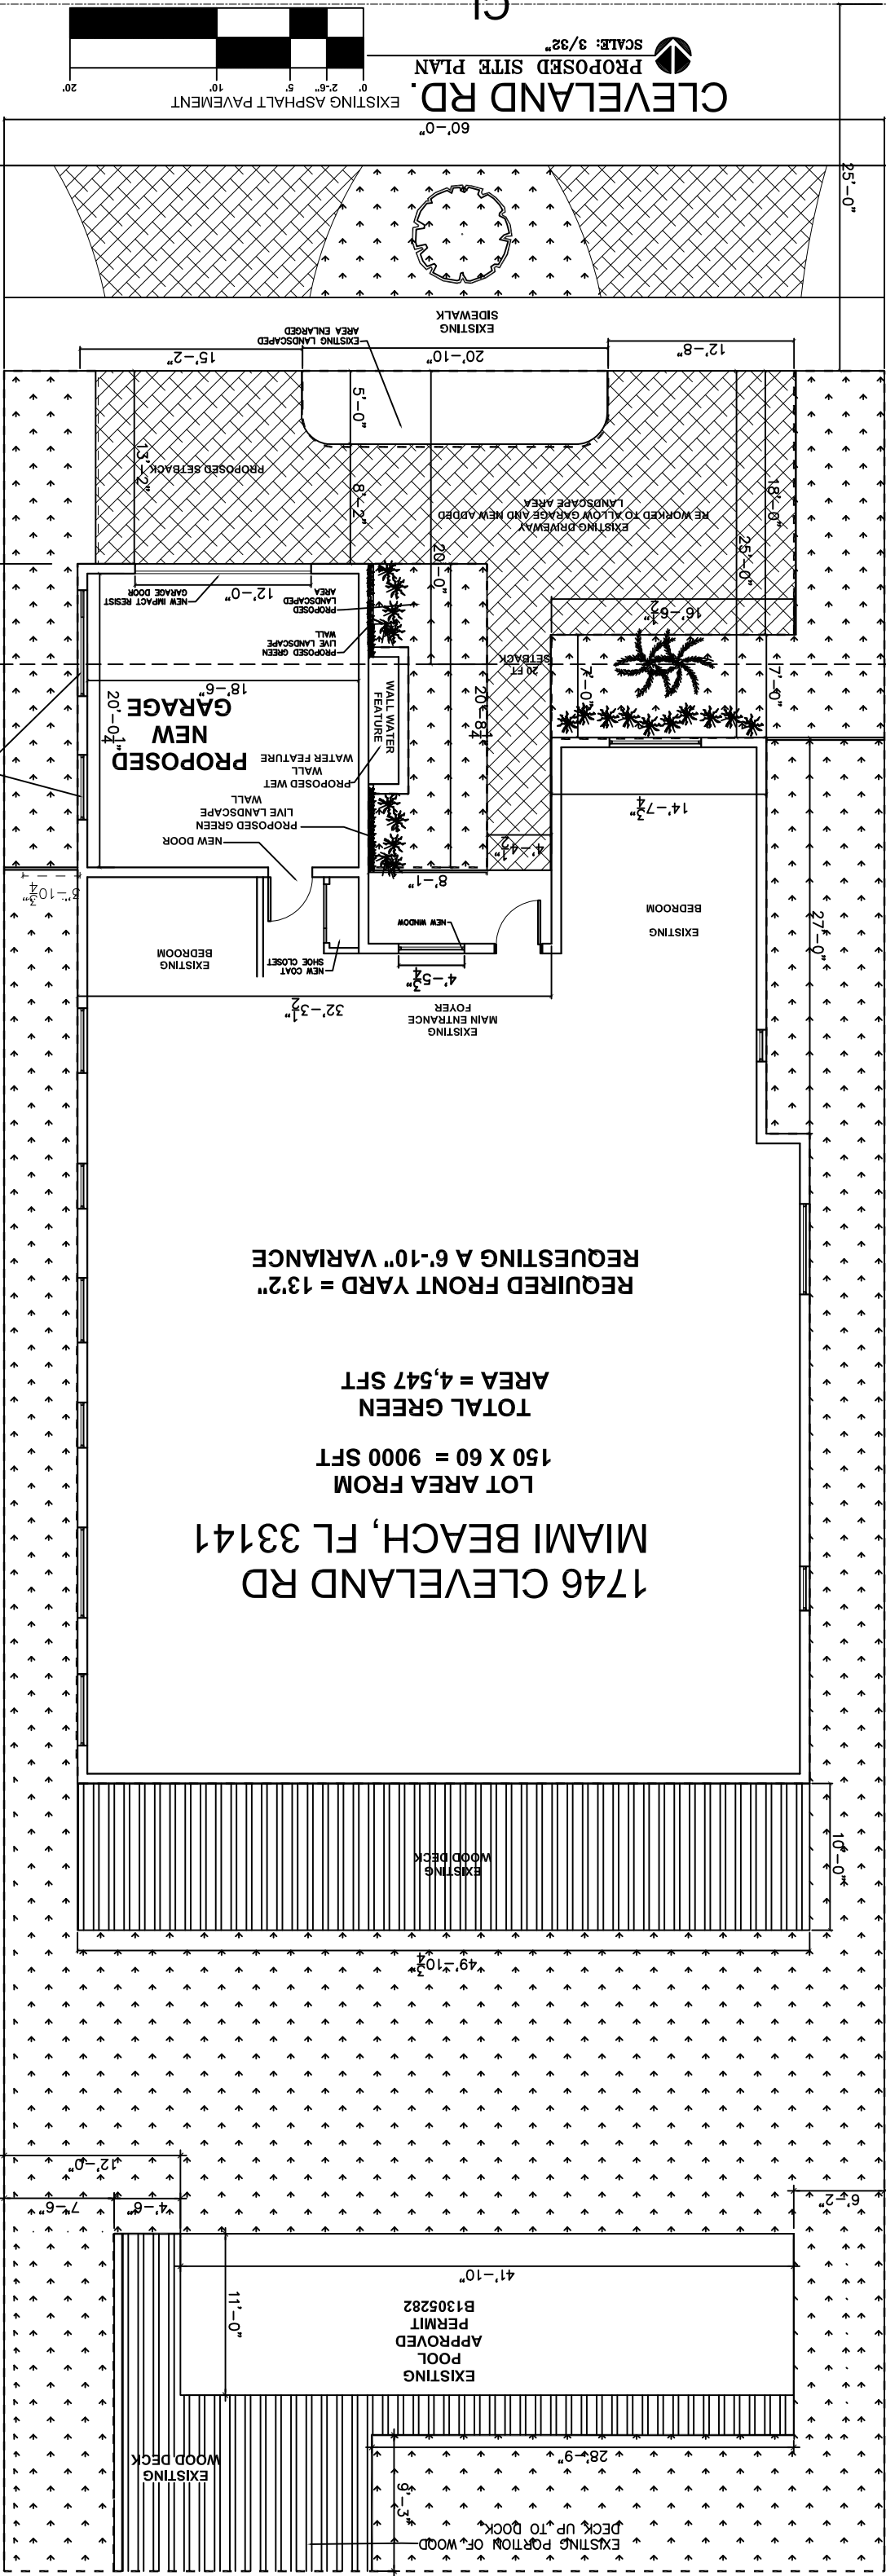

PROPOSED 53" WIDE X 17" HIGH
CONCRETE BEAM ONLY TO BRING
IMPACT WINDOWS RIGHT BELOW
NATURAL LIGHT TO GARAGE

REQUIRED
20 FT
SETBACK

6'-10"

REQUIRED
20 FT
SETBACK

ORDER TO HAVE
VARIANCE IN
GARAGE
INTERIOR

33'-10"

CLEVELAND RD.
PROPOSED SITE PLAN
SCALE: 3/32"

