




BUILDING 1



BUILDING 2



BUILDING 3

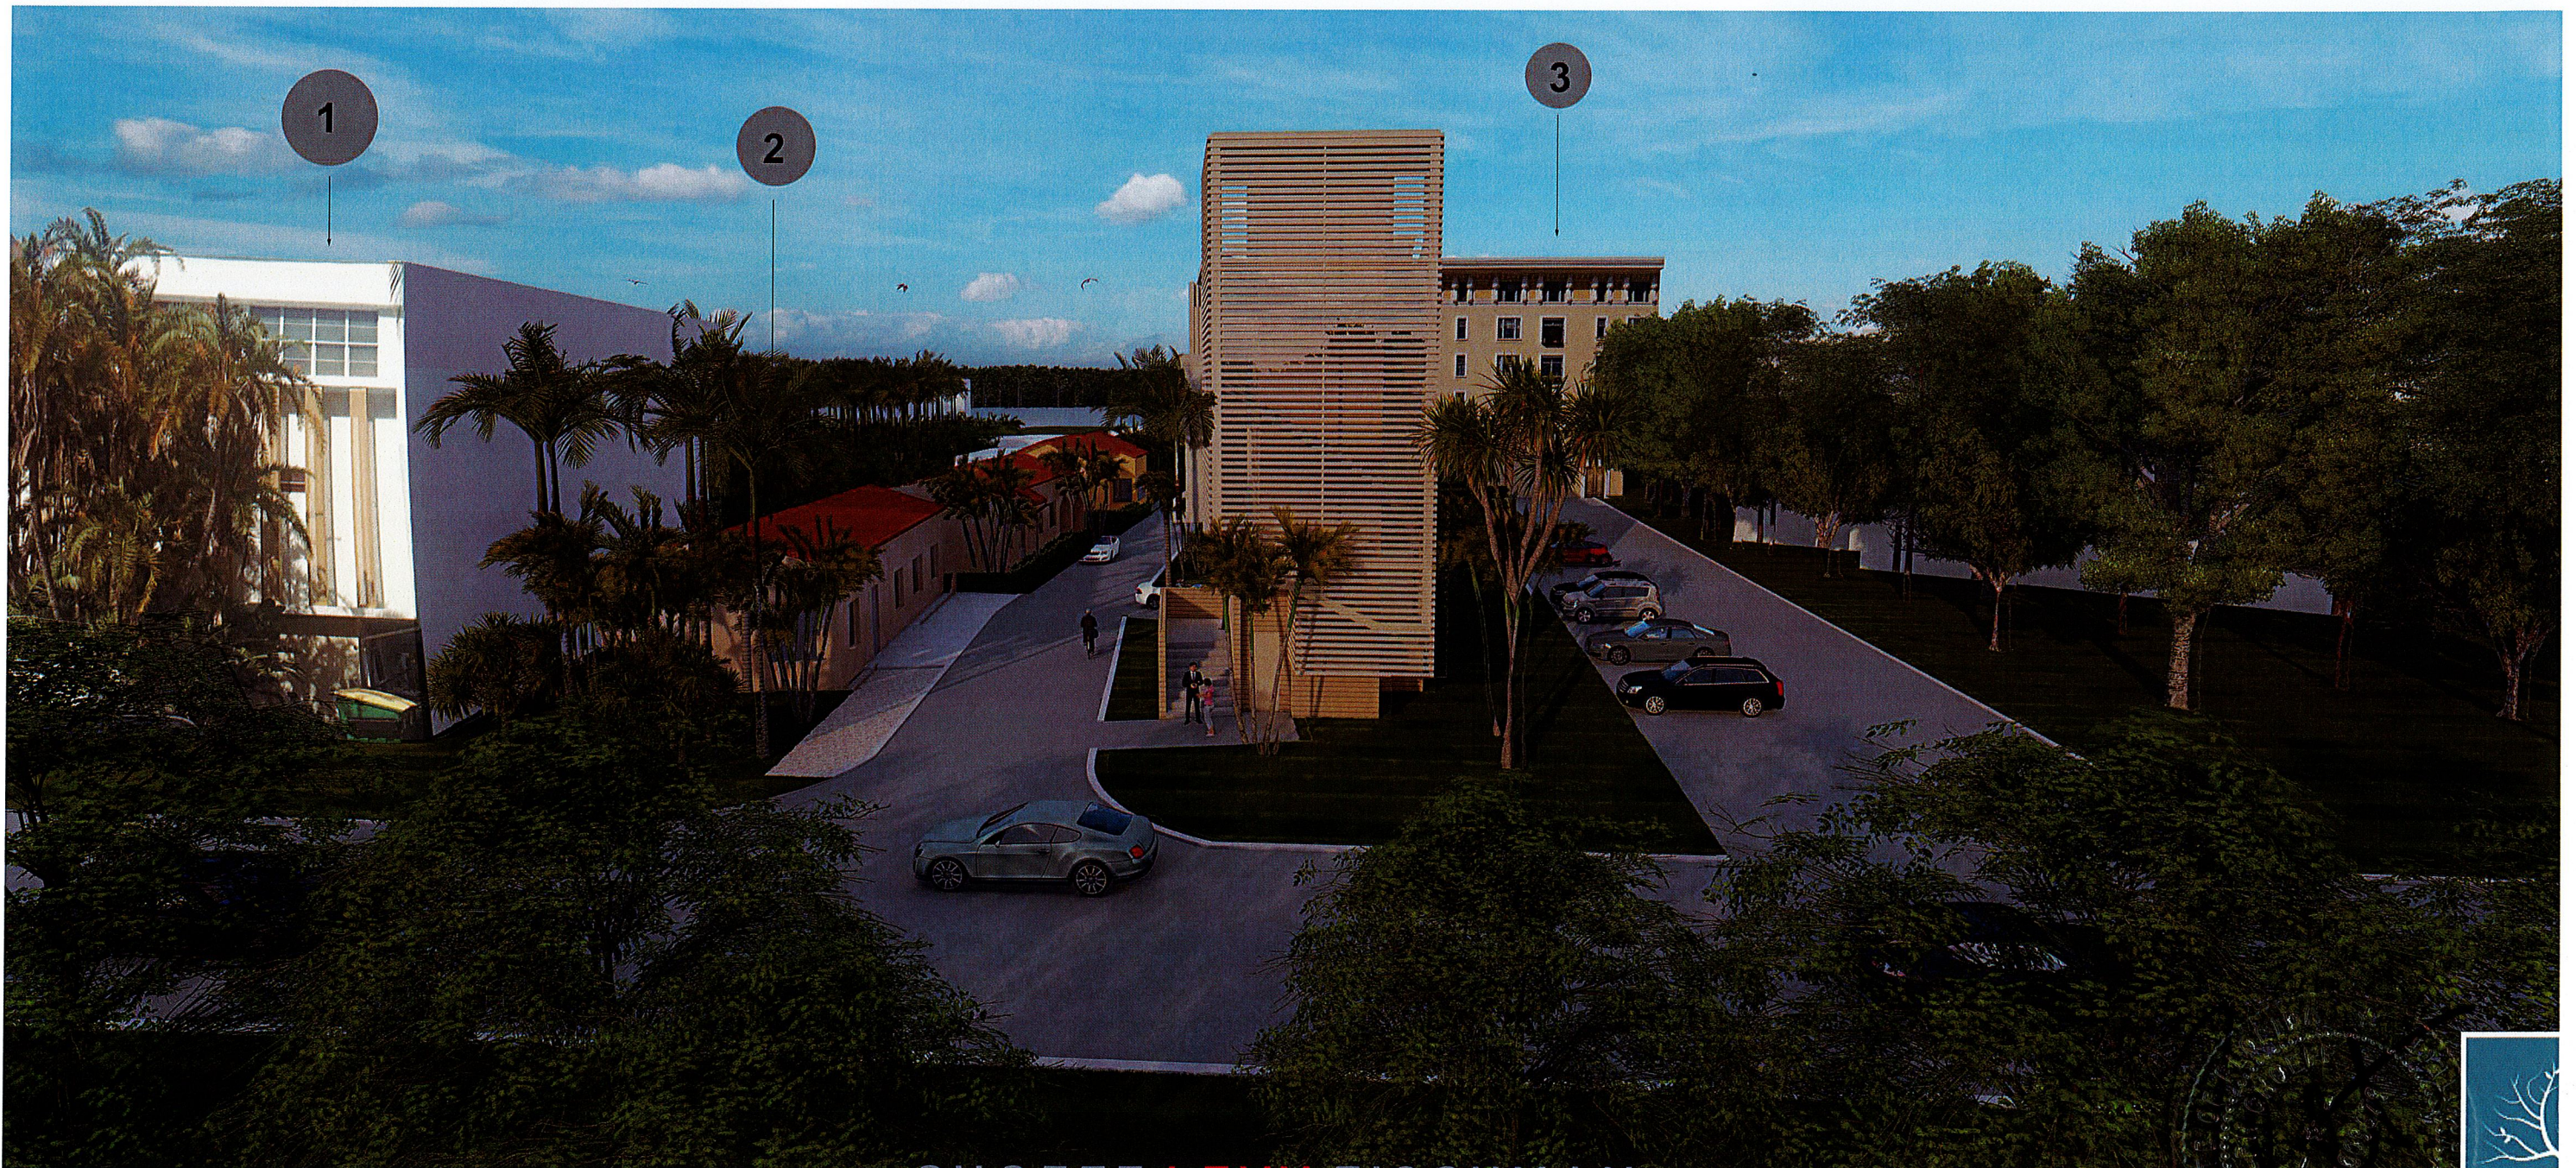

CONTEXT ANALYSIS

CHOEFF LEVY FISCHMAN
ARCHITECTURE + DESIGN

FEB 28 2019



sheet no.
C-1.0