


LEGEND	
	EXISTING WATER VALVE
	EXISTING DRAIN
	EXISTING GROUND LIGHT
	EXISTING IRRIGATION CONTROL VALVE
	EXISTING LANDSCAPE AREA
	EXISTING PLANTER
	EXISTING ELECTRICAL HANDHOLE
	EXISTING TRAFFIC HANDHOLE
	EXISTING SEWER VALVE
	EXISTING WATER METER
	EXISTING STREET LIGHT
	EXISTING SIGN
	EXISTING FIRE DEPT. CONNECTION
	EXISTING FIRE HYDRANT
	EXISTING DRAINAGE MANHOLE
	EXISTING ELECTRIC MANHOLE
	EXISTING SEWER MANHOLE
	EXISTING TRAFFIC SIGNAL POLE
	EXISTING TREE
	EXISTING PALM TREE

CROWN CASTLE SMALL WIRELESS FACILITIES HPB 19-0268 (SFL 10233) 1460 Drexel Ave.

PROPOSED SITE PLAN
February 18, 2019
N.T.S.


R.J. HEISENBOTTLE ARCHITECTS, P.A.
2199 PONCE DE LEON BLV, CORAL GABLES, FLORIDA 33134
PHONE: 305.446.7799 / FAX: 305.446.9275
FLORIDA REGISTRATION NUMBER: AR 0010865

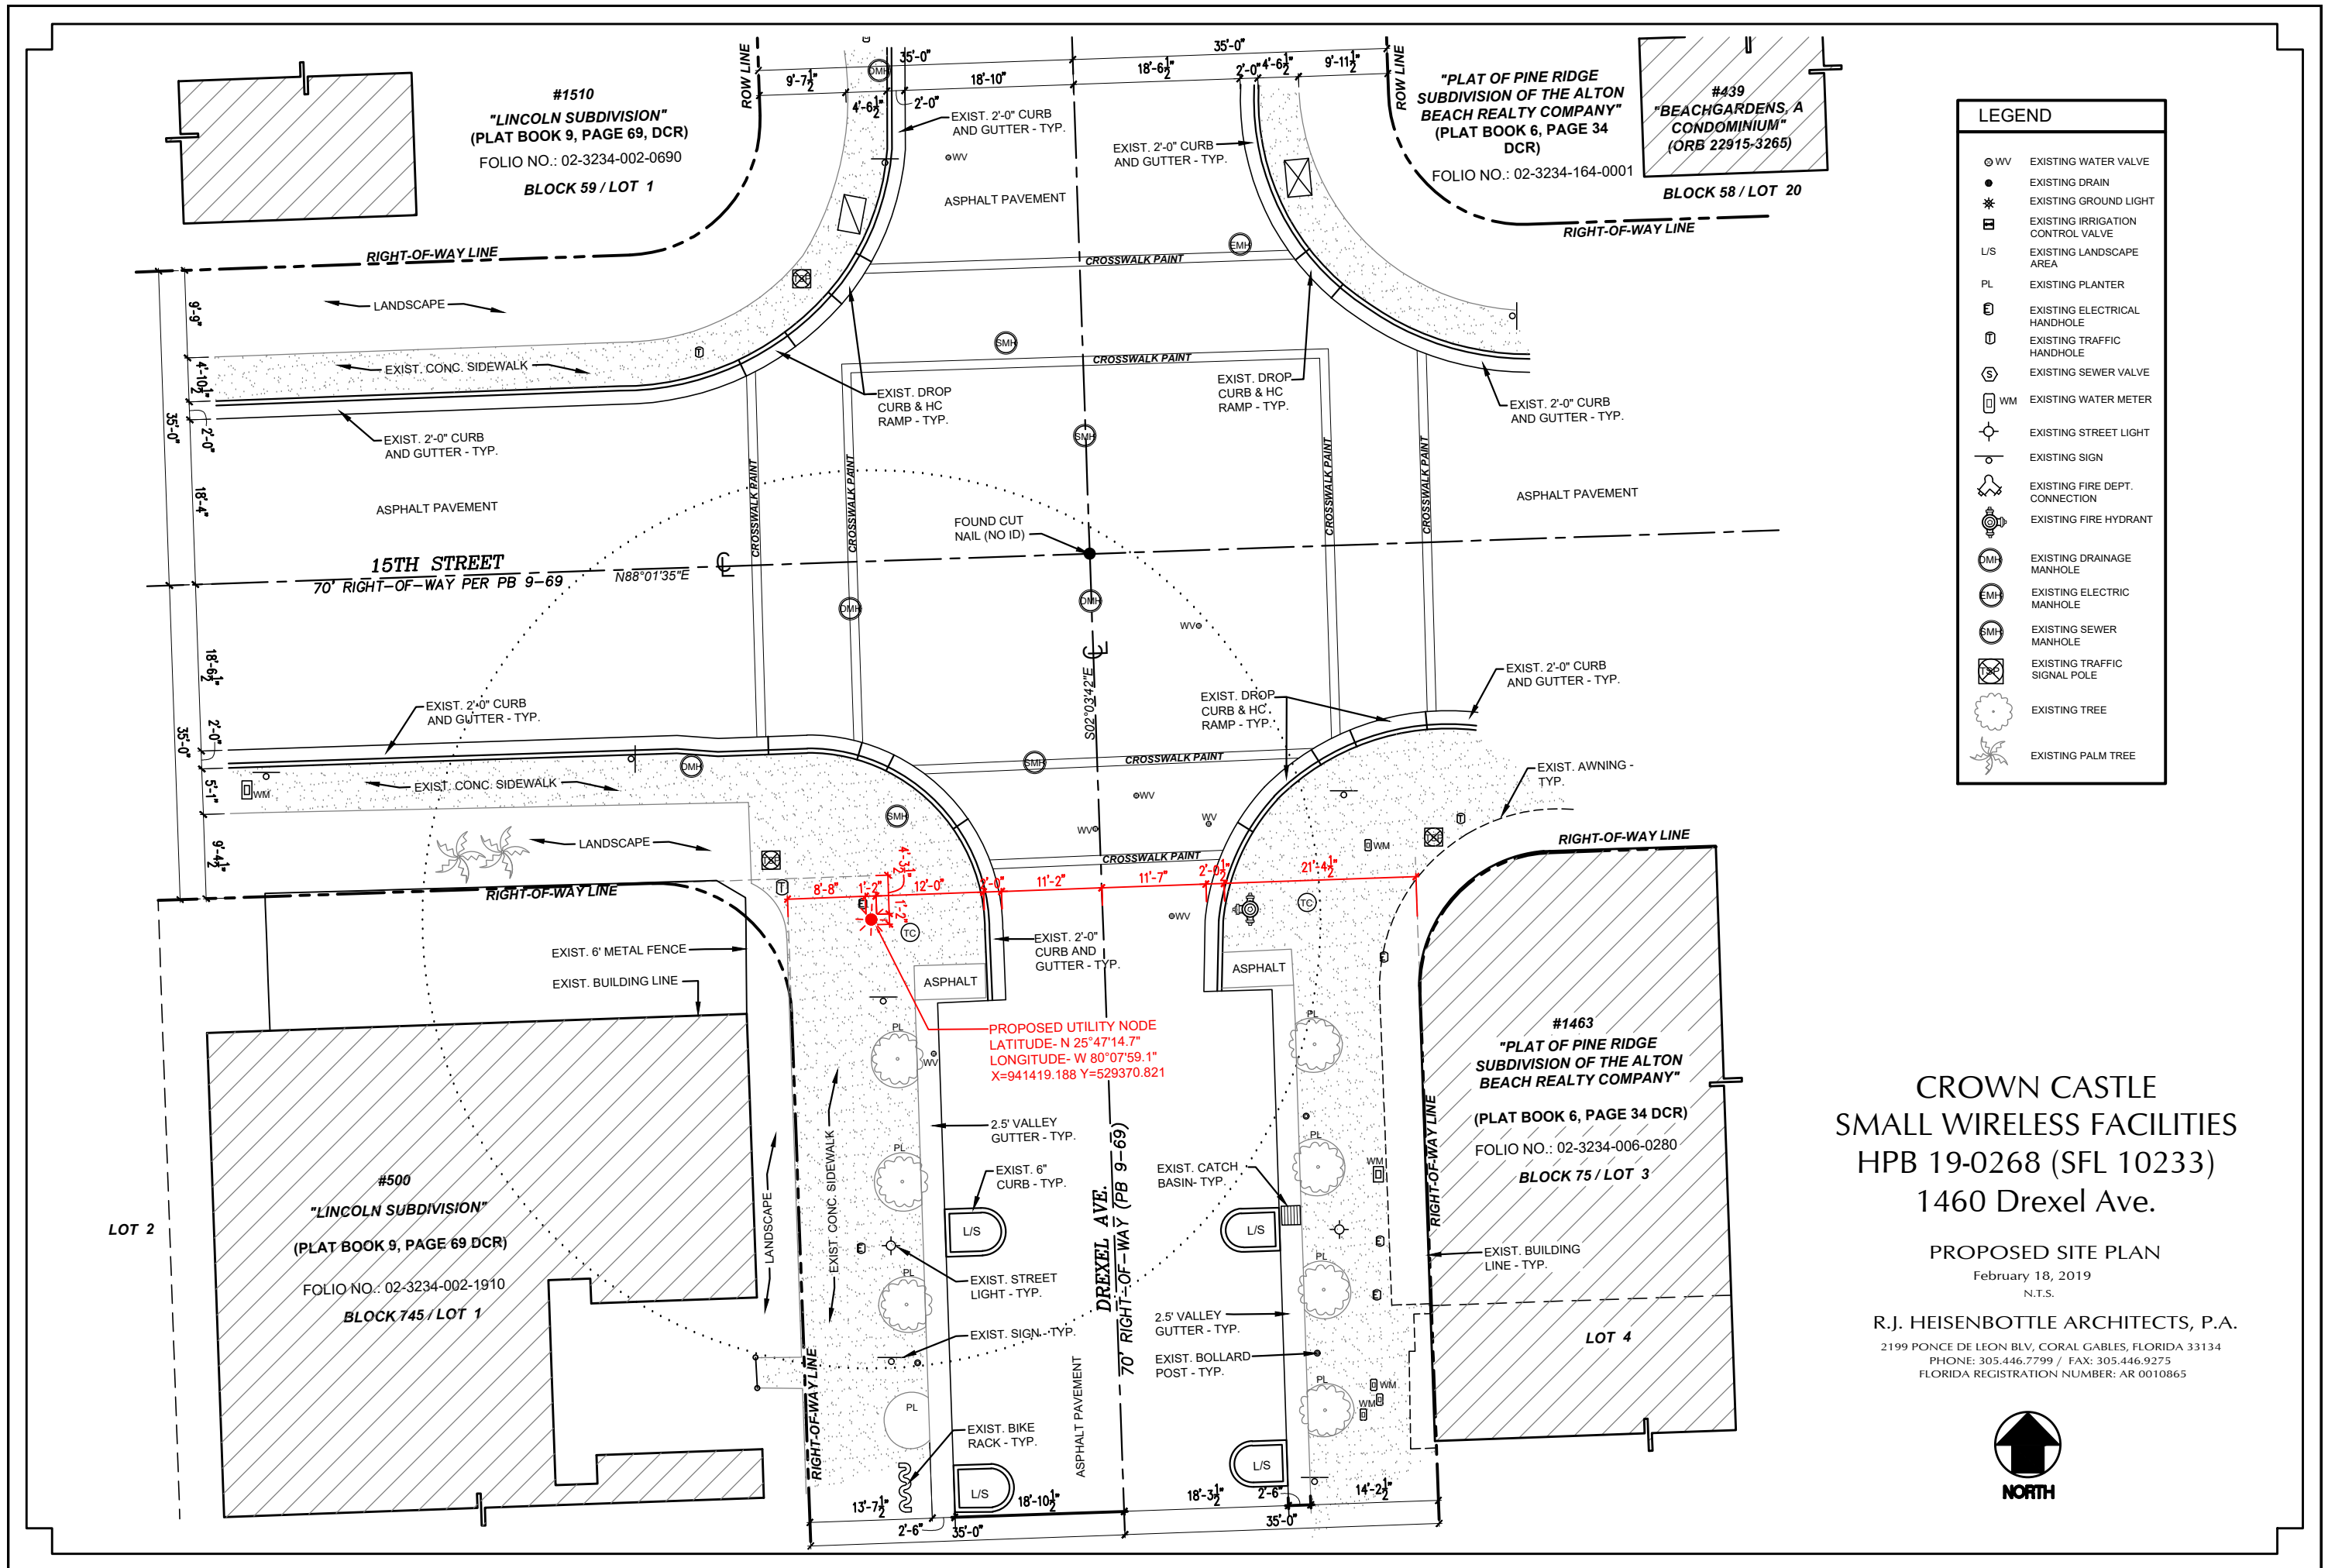


SFL10233


1460 Dresel Ave., Miami Beach, FL 33139


Aerial View

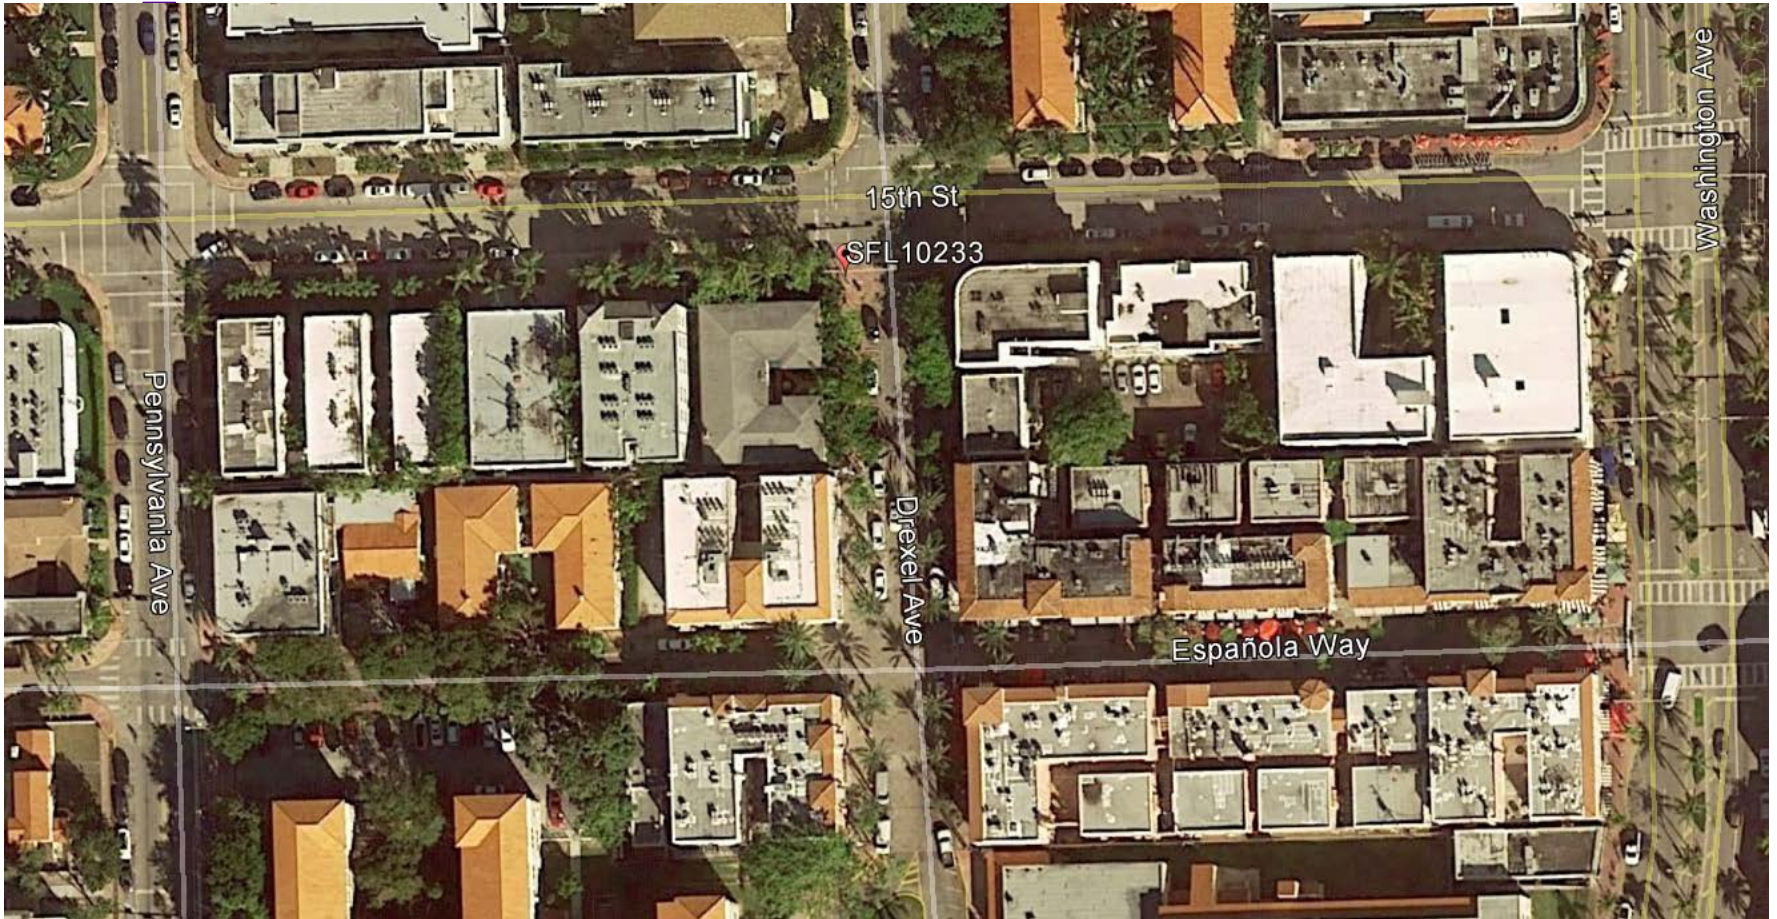


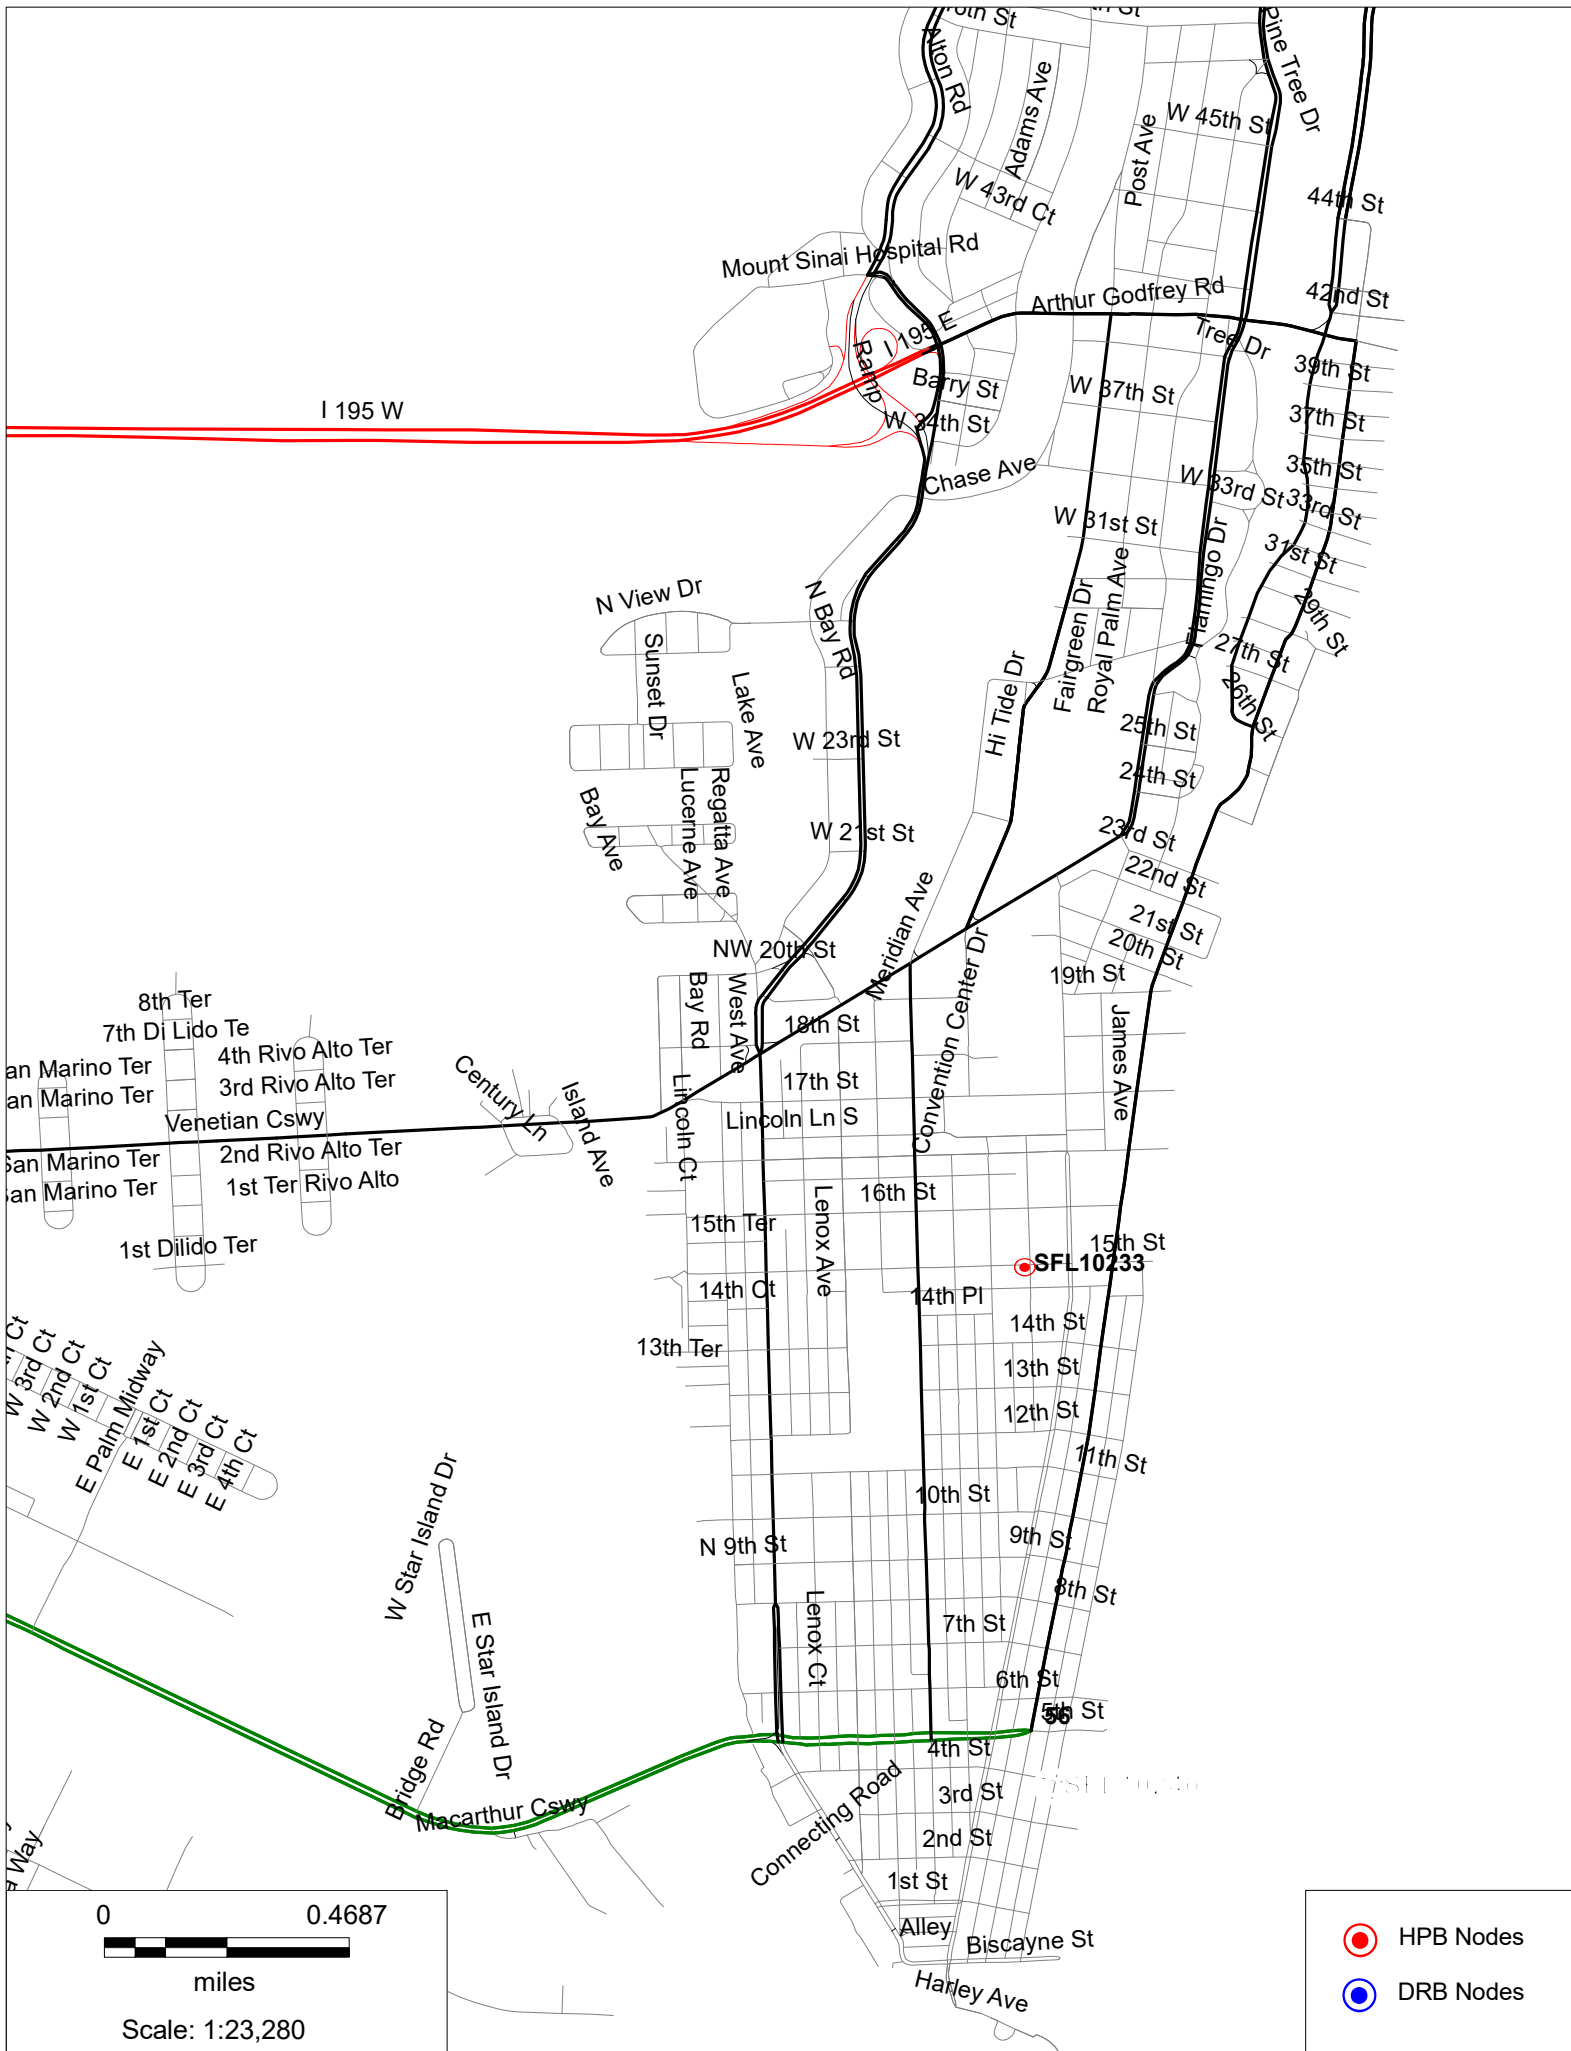




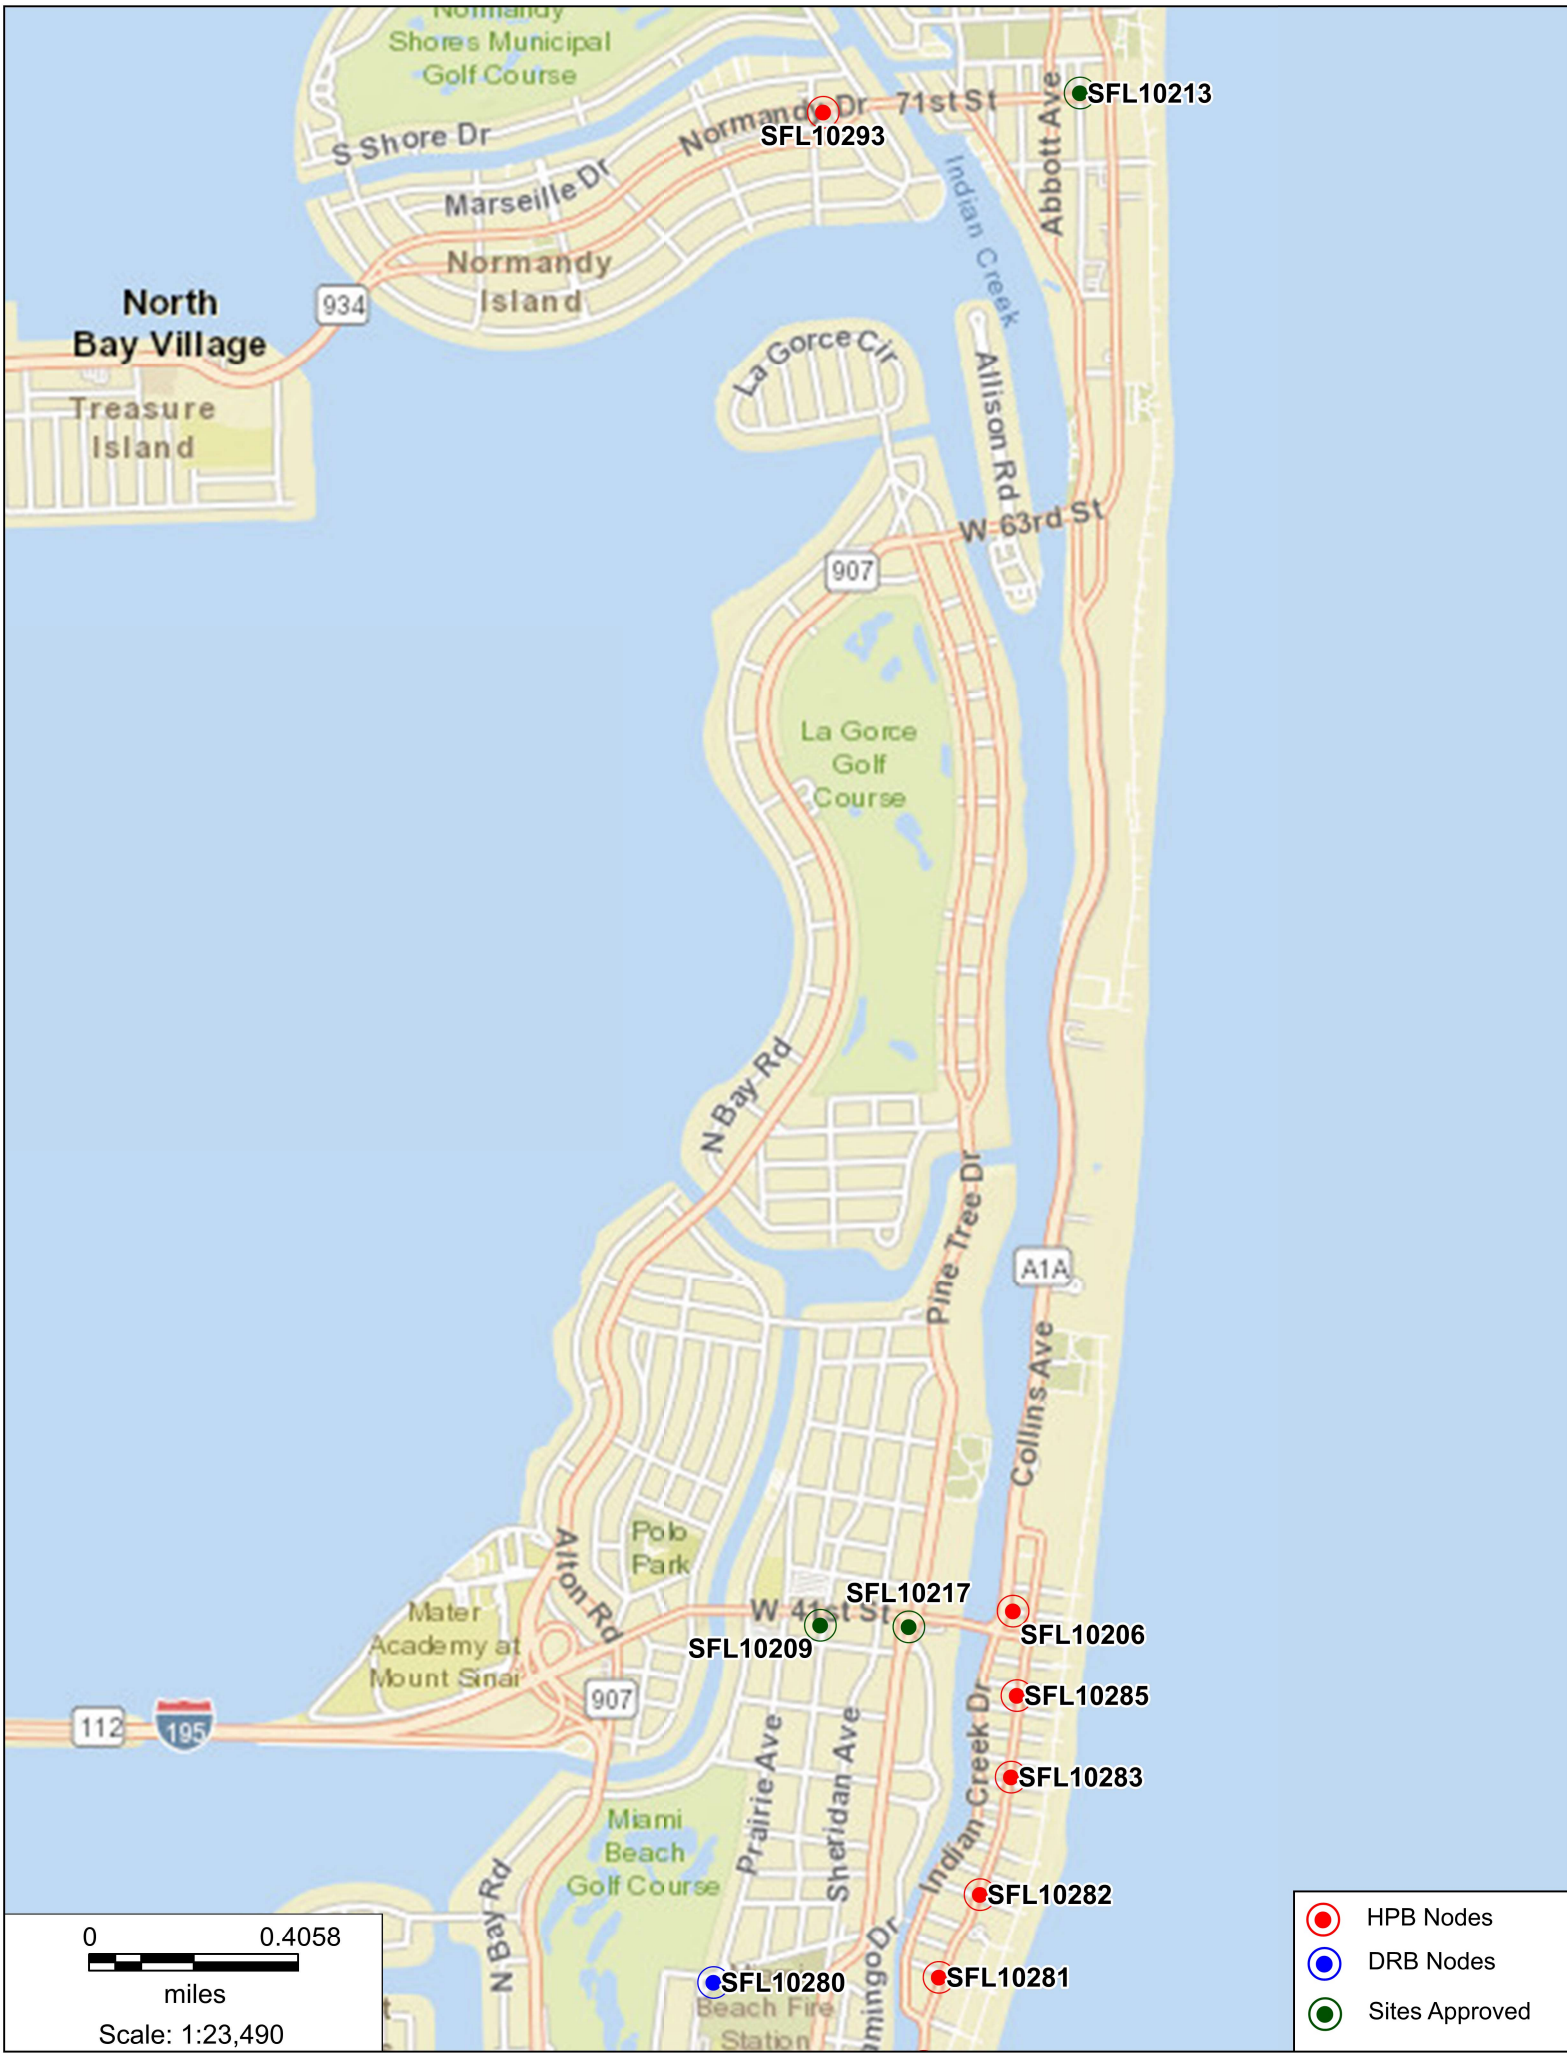

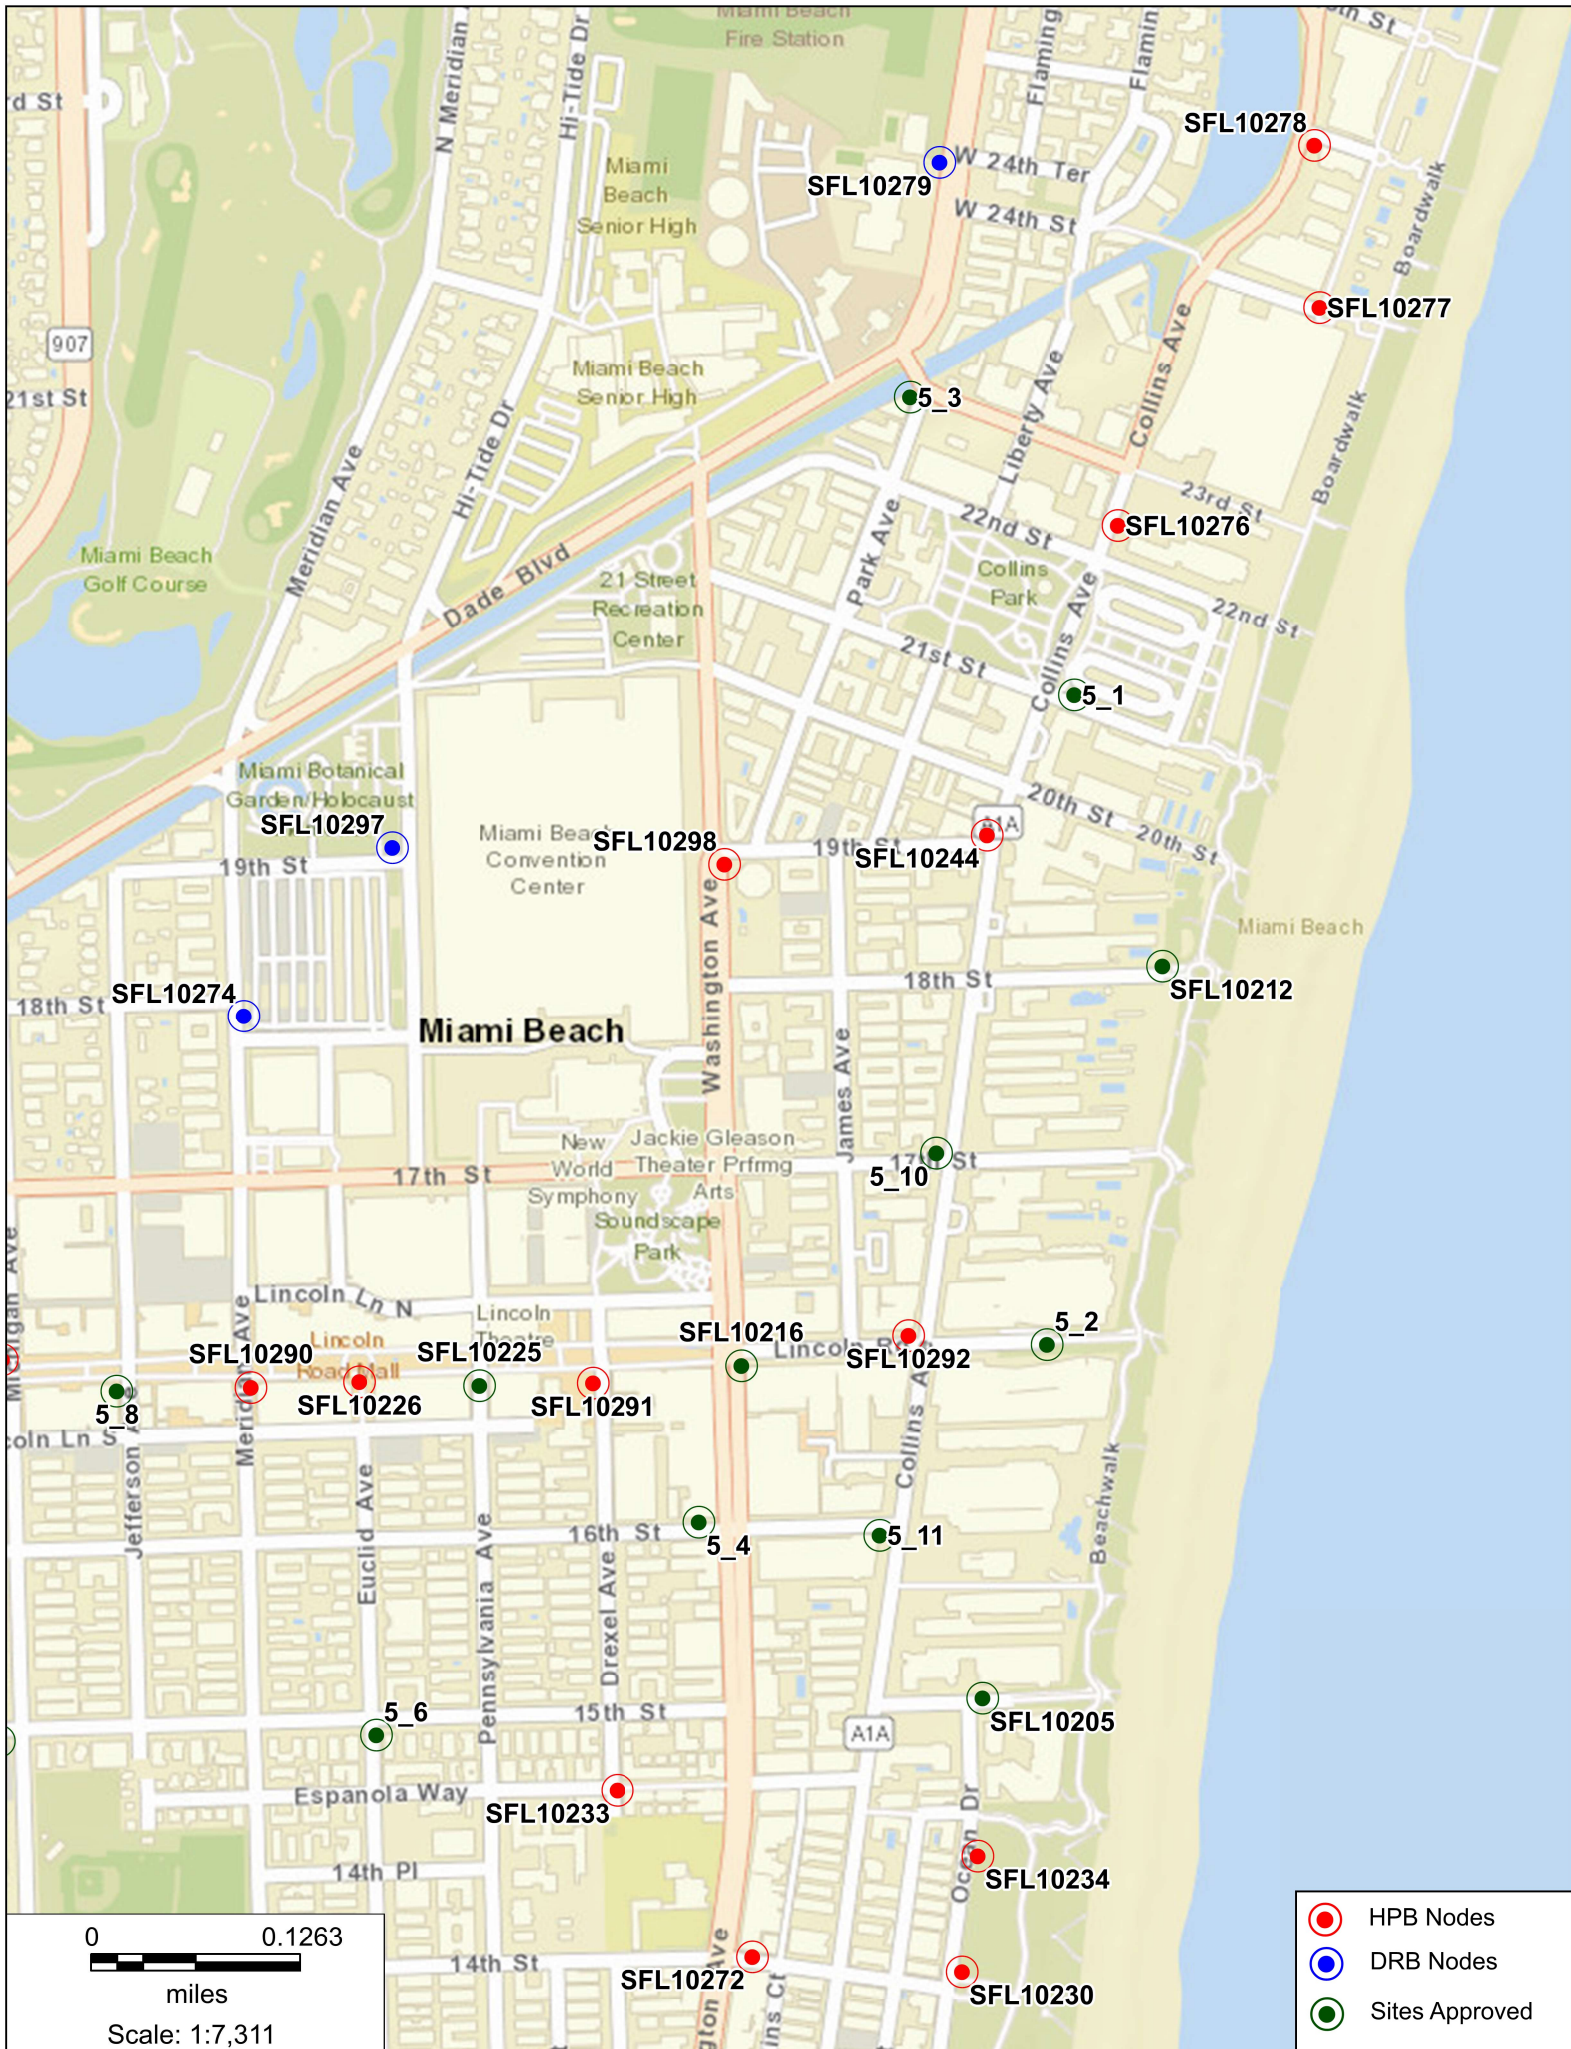

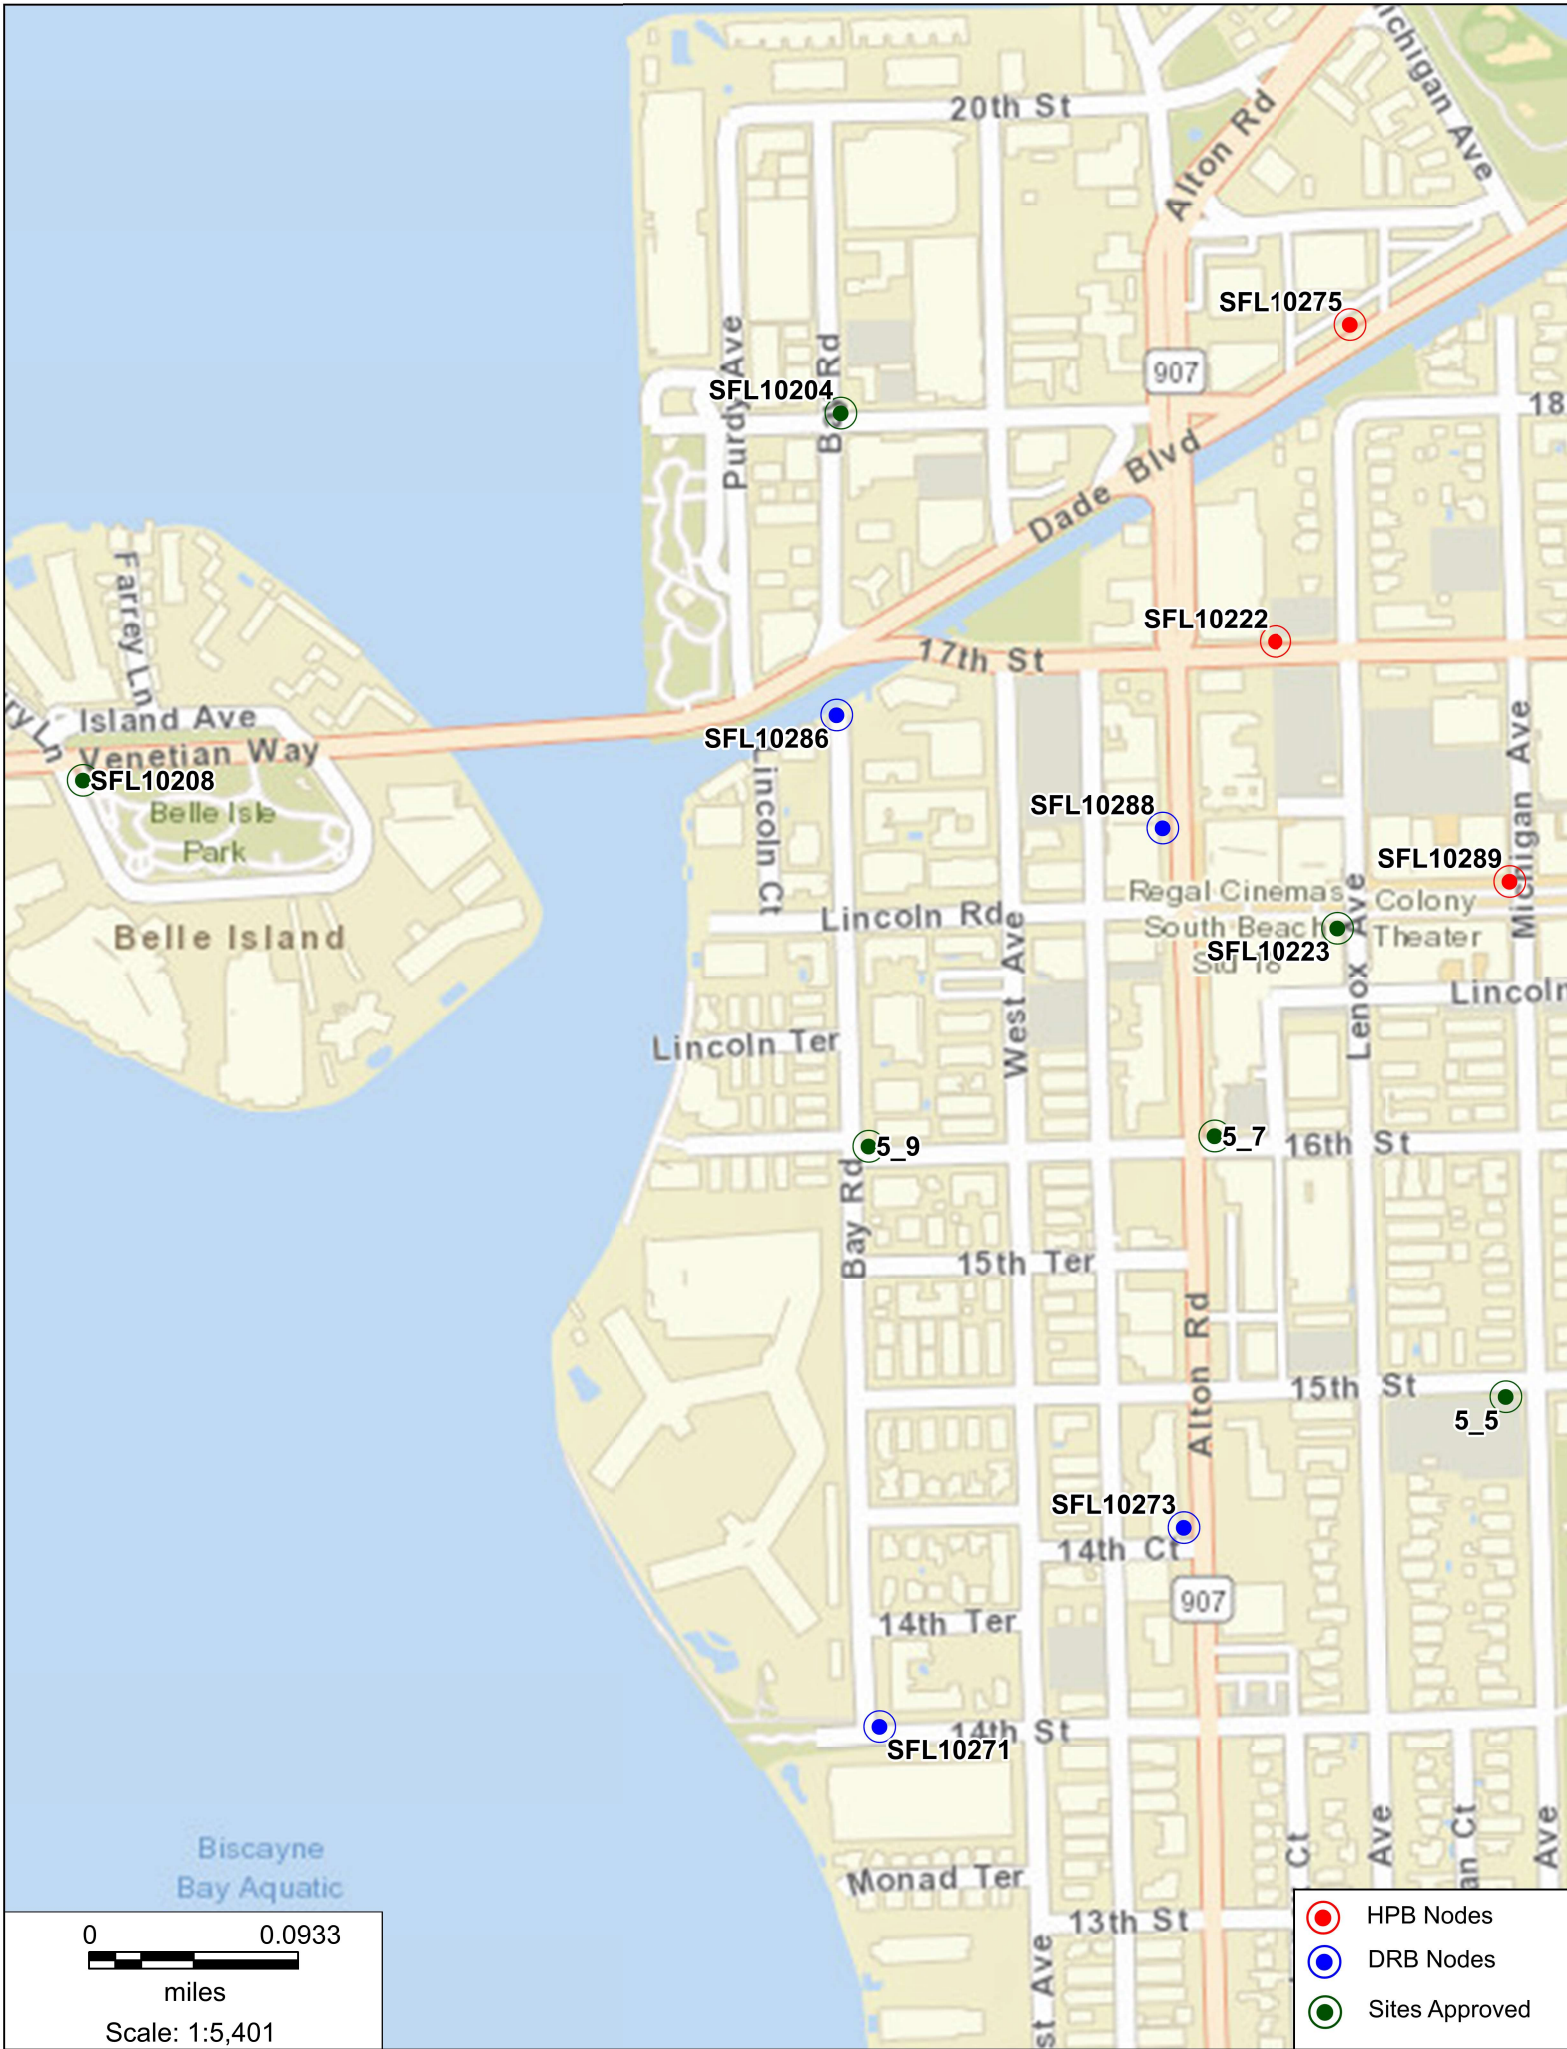

- HPB Nodes
- DRB Nodes
- Sites Approved

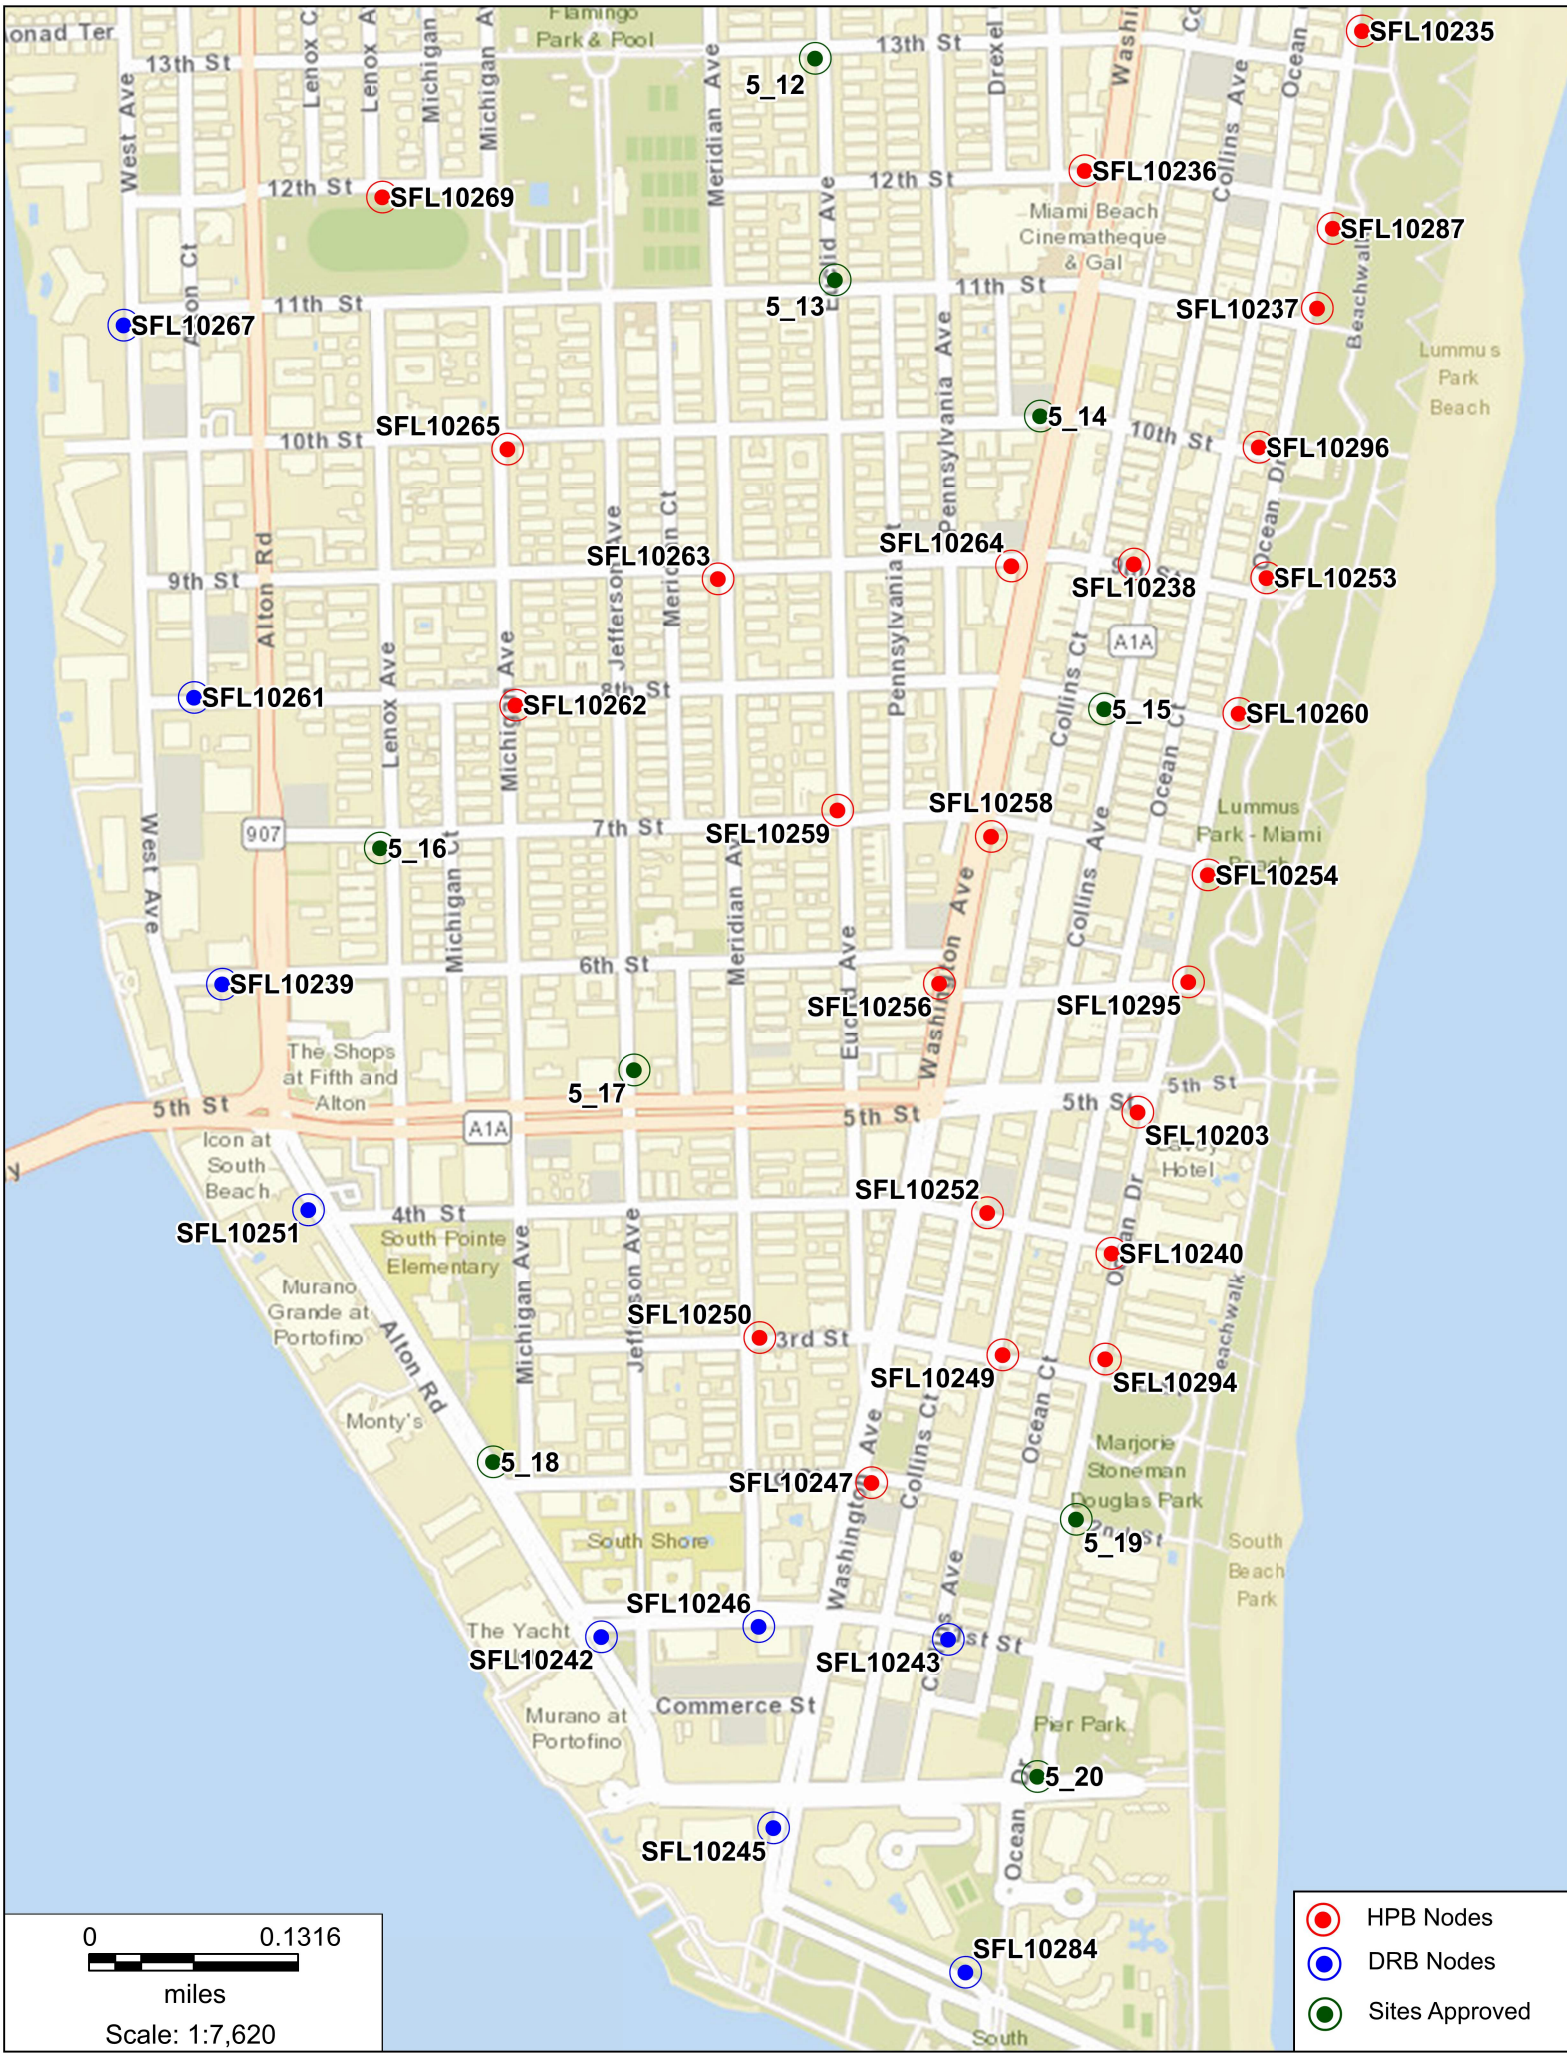

SFL10233

1460 Drexel Ave., Miami Beach, FL 33139

Photosim – Proposed Stealth Pole



SFL10233

1460 Drexel Ave., Miami Beach, FL 33139


Photosim - Proposed Stealth Pole



SFL10233

1460 Dresel Ave., Miami Beach, FL 33139

Aerial View

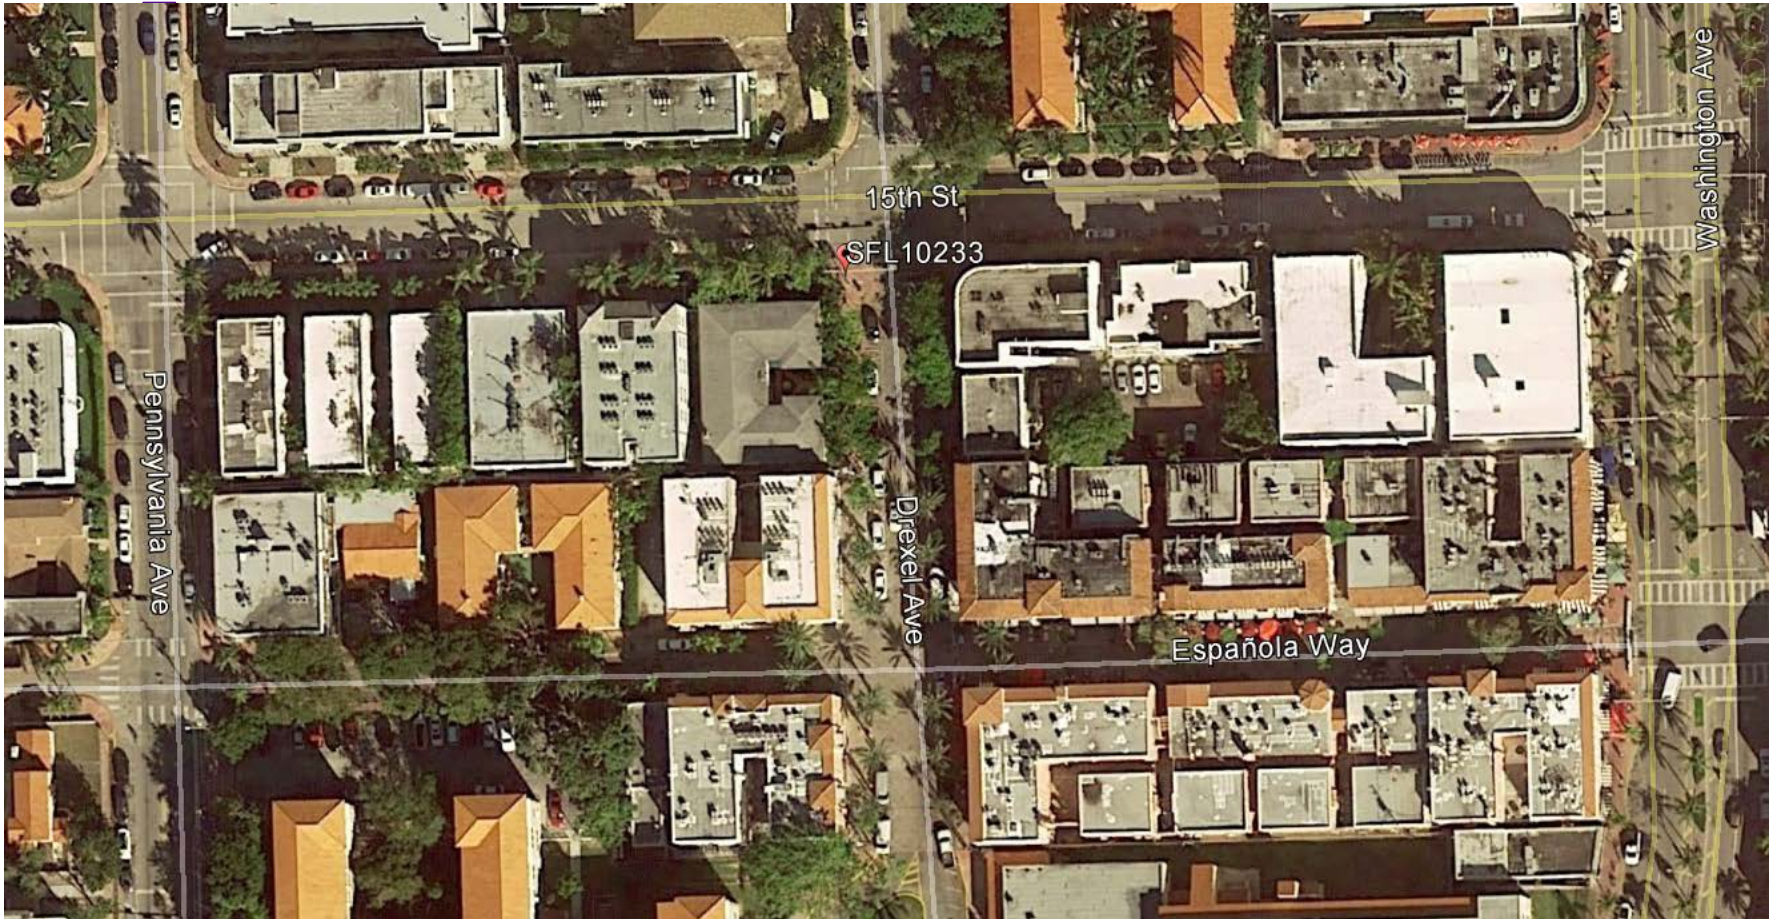

SFL10233

1460 Drexel Ave., Miami Beach, FL 33139

North



SFL10233

1460 Drexel Ave., Miami Beach, FL 33139

East



SFL10233

1460 Drexel Ave., Miami Beach, FL 33139

South



SFL10233

1460 Drexel Ave., Miami Beach, FL 33139

West

