


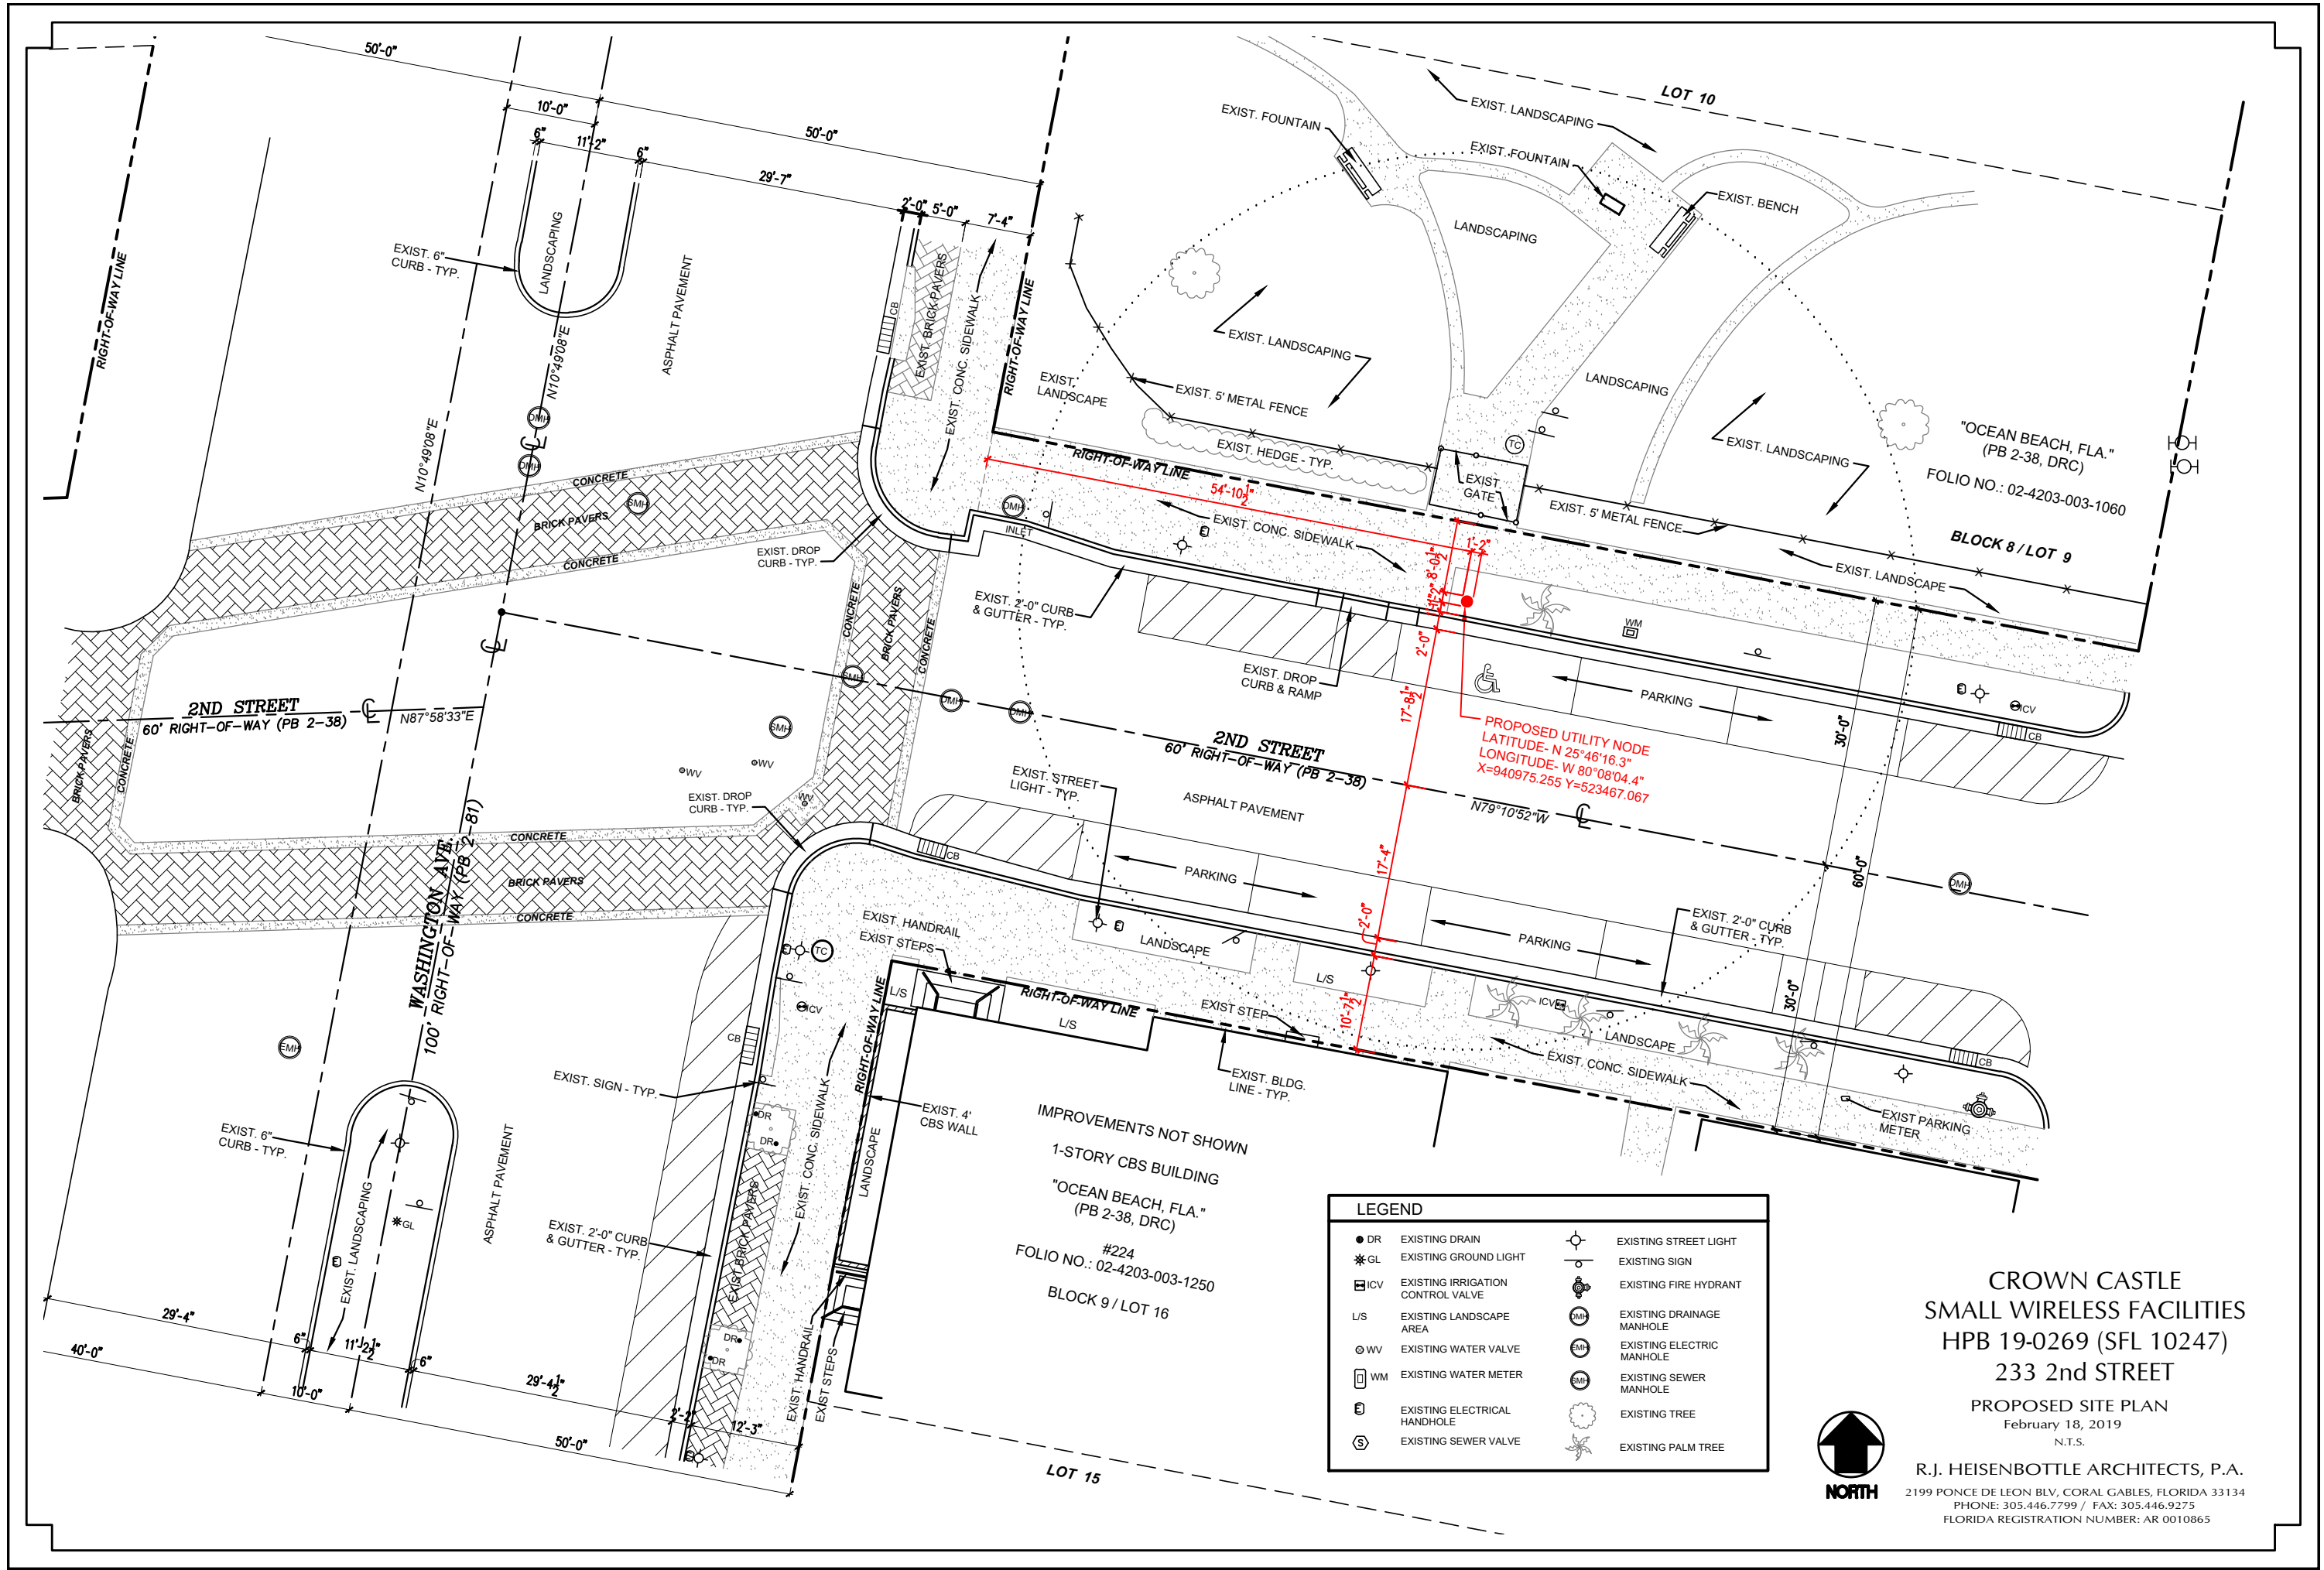



LEGEND			
● DR	EXISTING DRAIN	⊙	EXISTING STREET LIGHT
* GL	EXISTING GROUND LIGHT	⊙	EXISTING SIGN
⊞ ICV	EXISTING IRRIGATION CONTROL VALVE	⊙	EXISTING FIRE HYDRANT
L/S	EXISTING LANDSCAPE AREA	⊙	EXISTING DRAINAGE MANHOLE
⊙ WV	EXISTING WATER VALVE	⊙	EXISTING ELECTRIC MANHOLE
⊞ WM	EXISTING WATER METER	⊙	EXISTING SEWER MANHOLE
⊞	EXISTING ELECTRICAL HANDHOLE	⊙	EXISTING TREE
⊞	EXISTING SEWER VALVE	⊙	EXISTING PALM TREE

CROWN CASTLE
SMALL WIRELESS FACILITIES
HPB 19-0269 (SFL 10247)
233 2nd STREET
PROPOSED SITE PLAN
February 18, 2019
N.T.S.
R.J. HEISENBOTTLE ARCHITECTS, P.A.
2199 PONCE DE LEON BLV, CORAL GABLES, FLORIDA 33134
PHONE: 305.446.7799 / FAX: 305.446.9275
FLORIDA REGISTRATION NUMBER: AR 0010865


SFL10247


161 Washington Ave
MIAMI BEACH, FL 33139

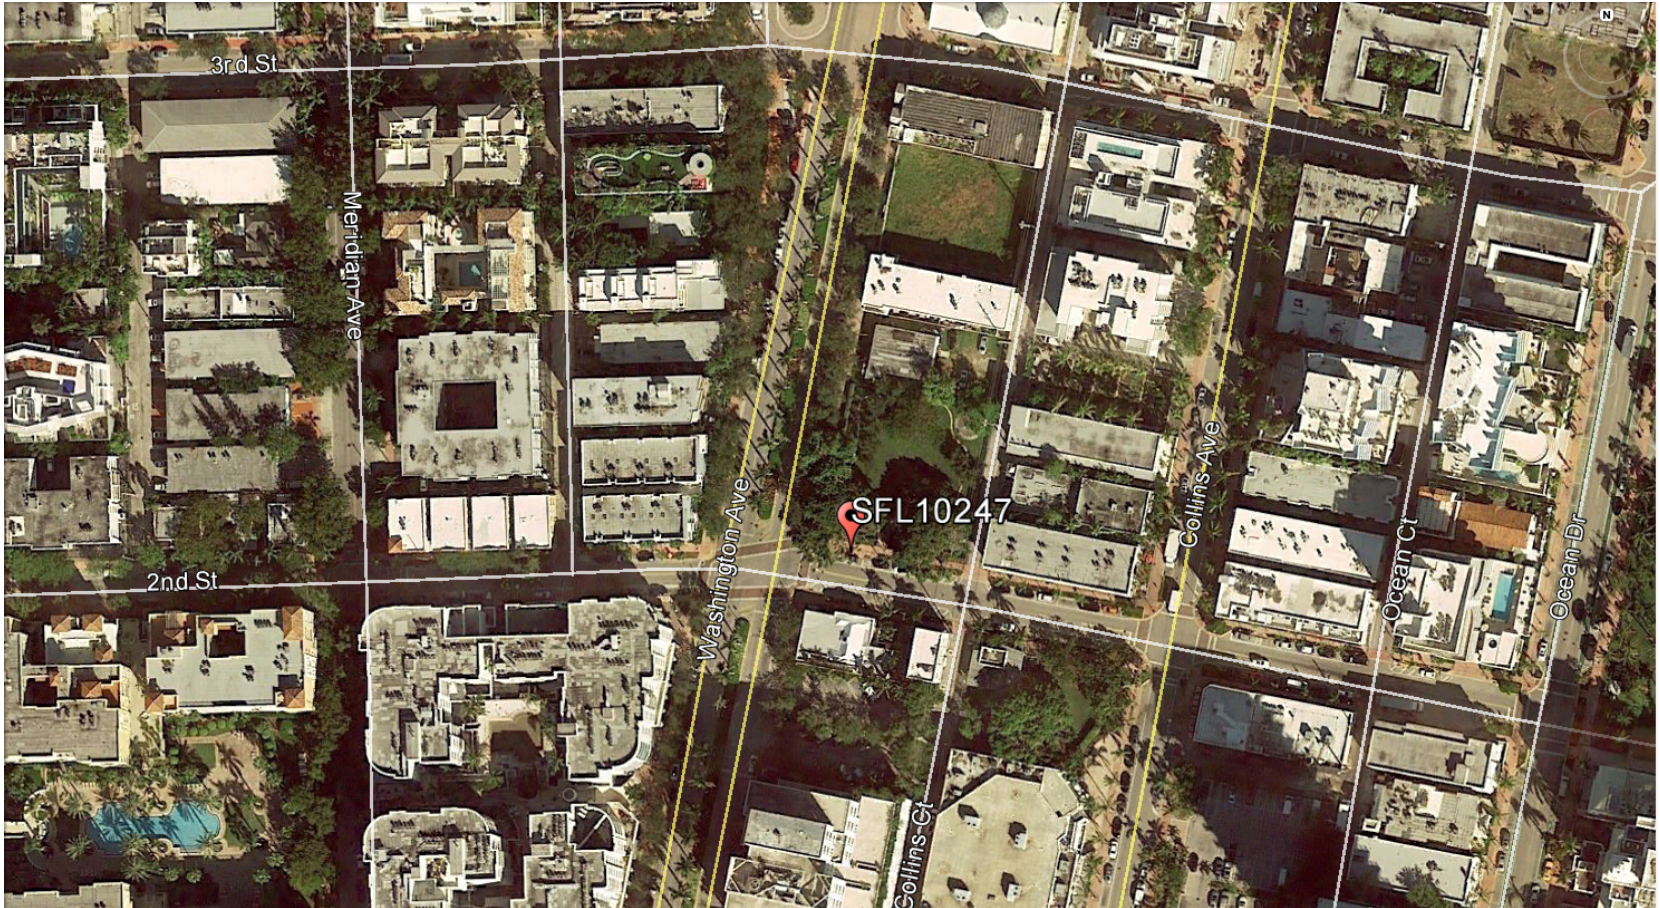


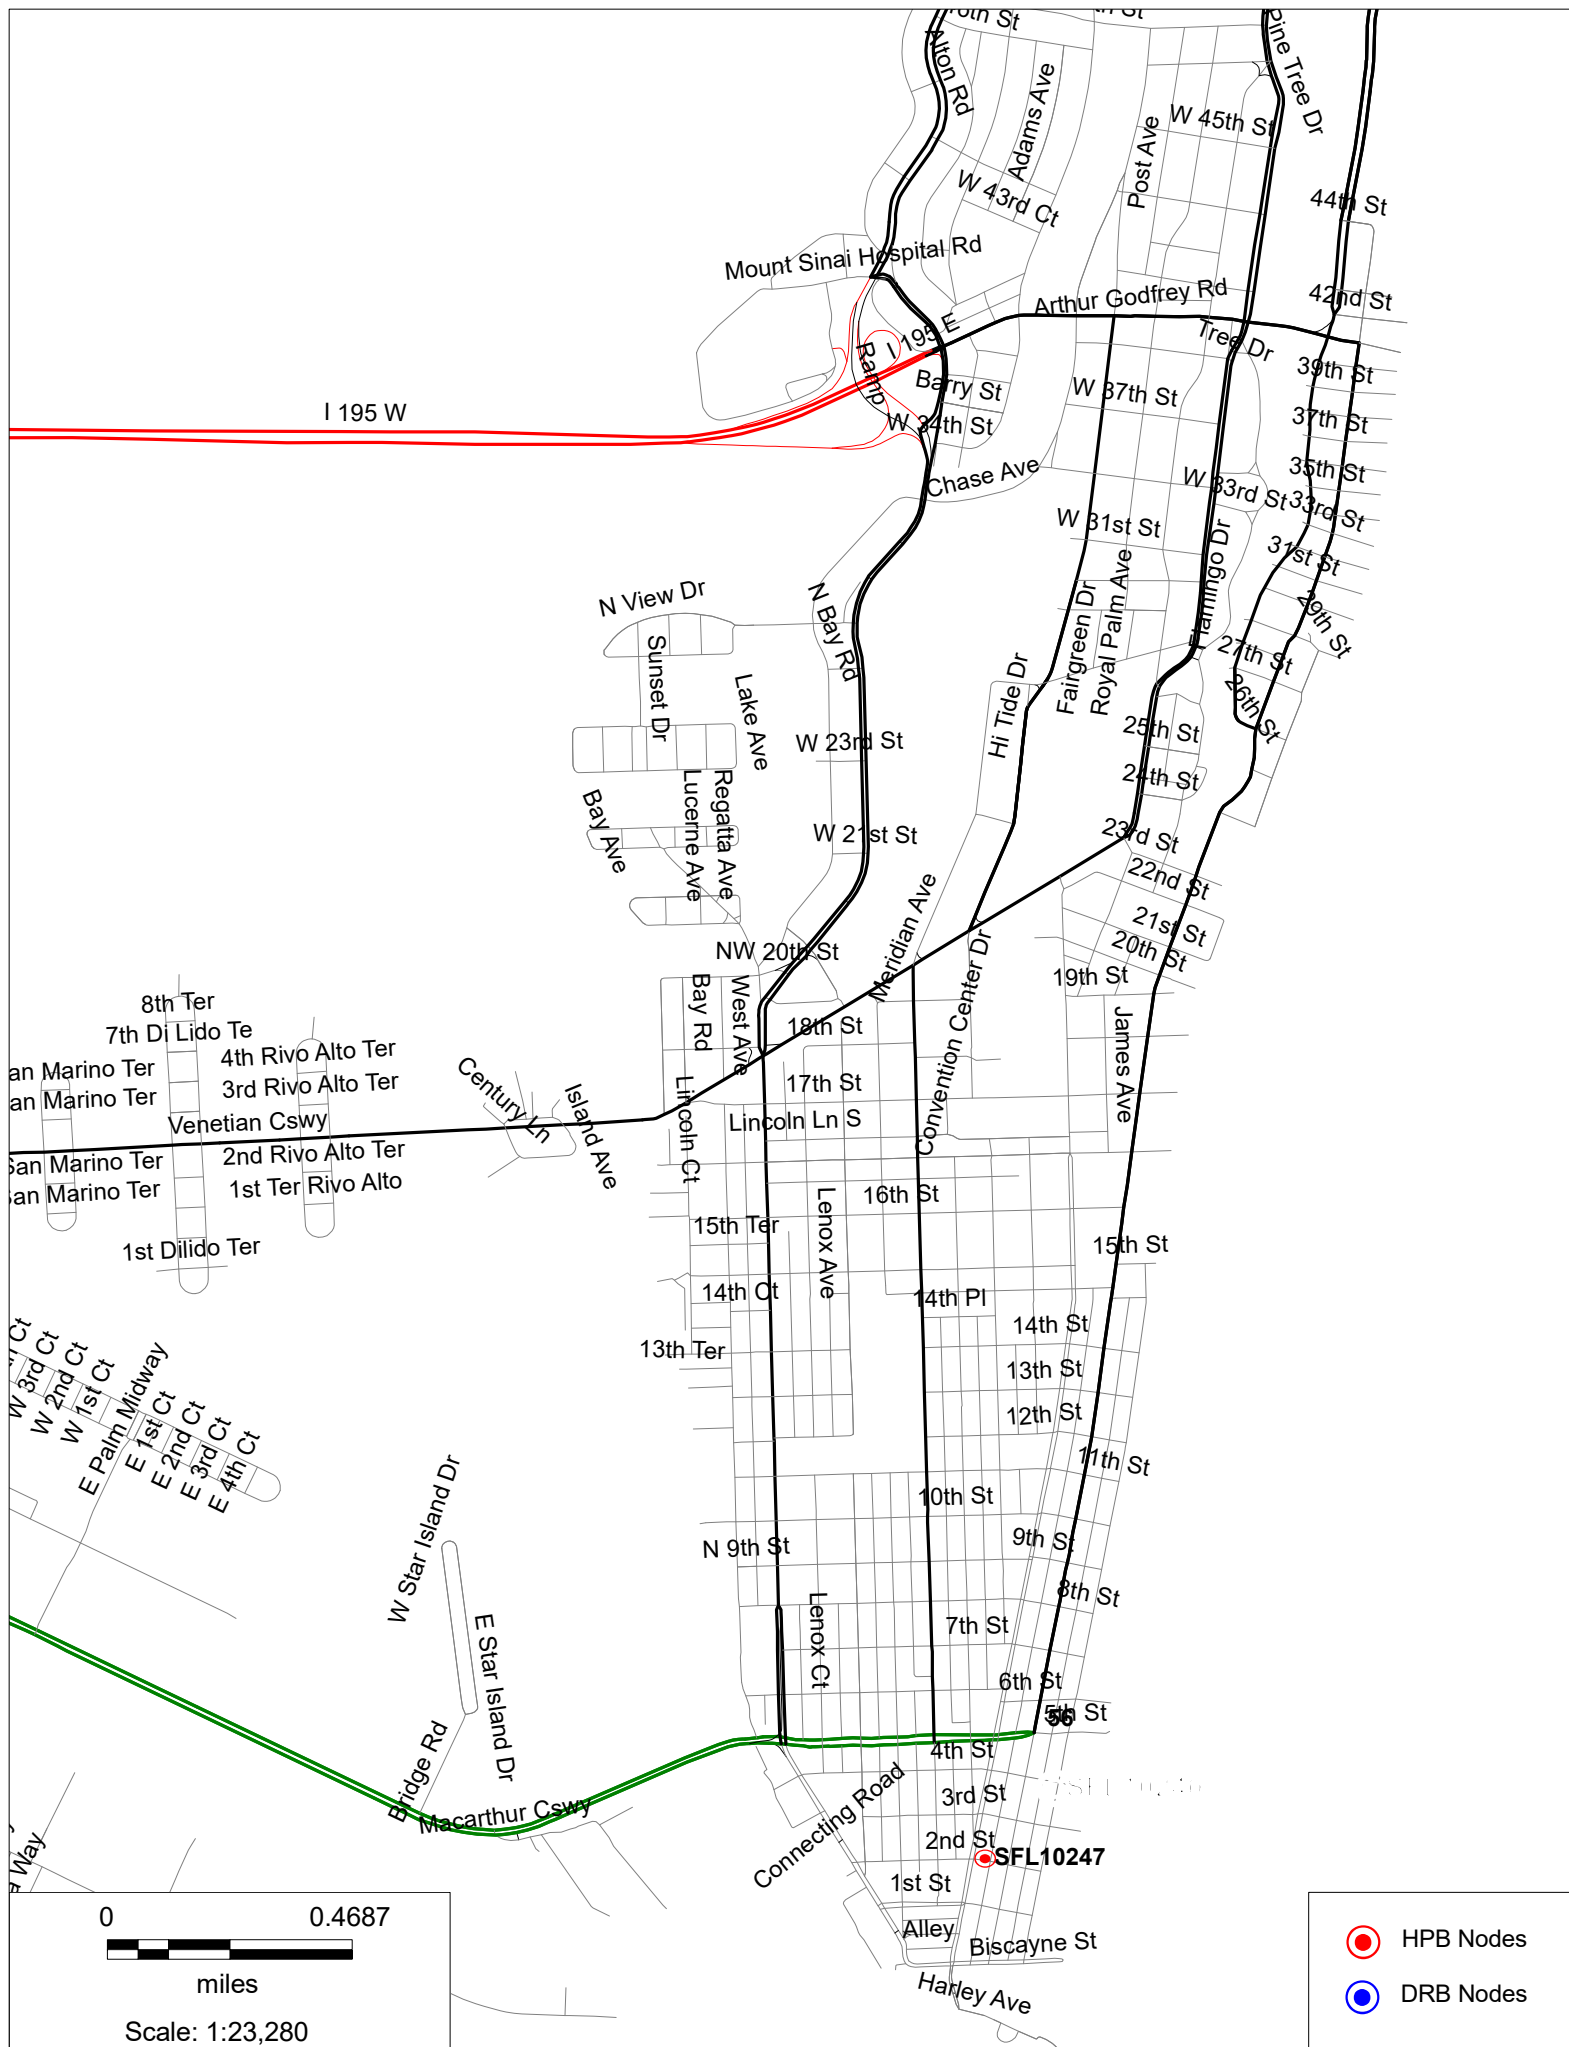




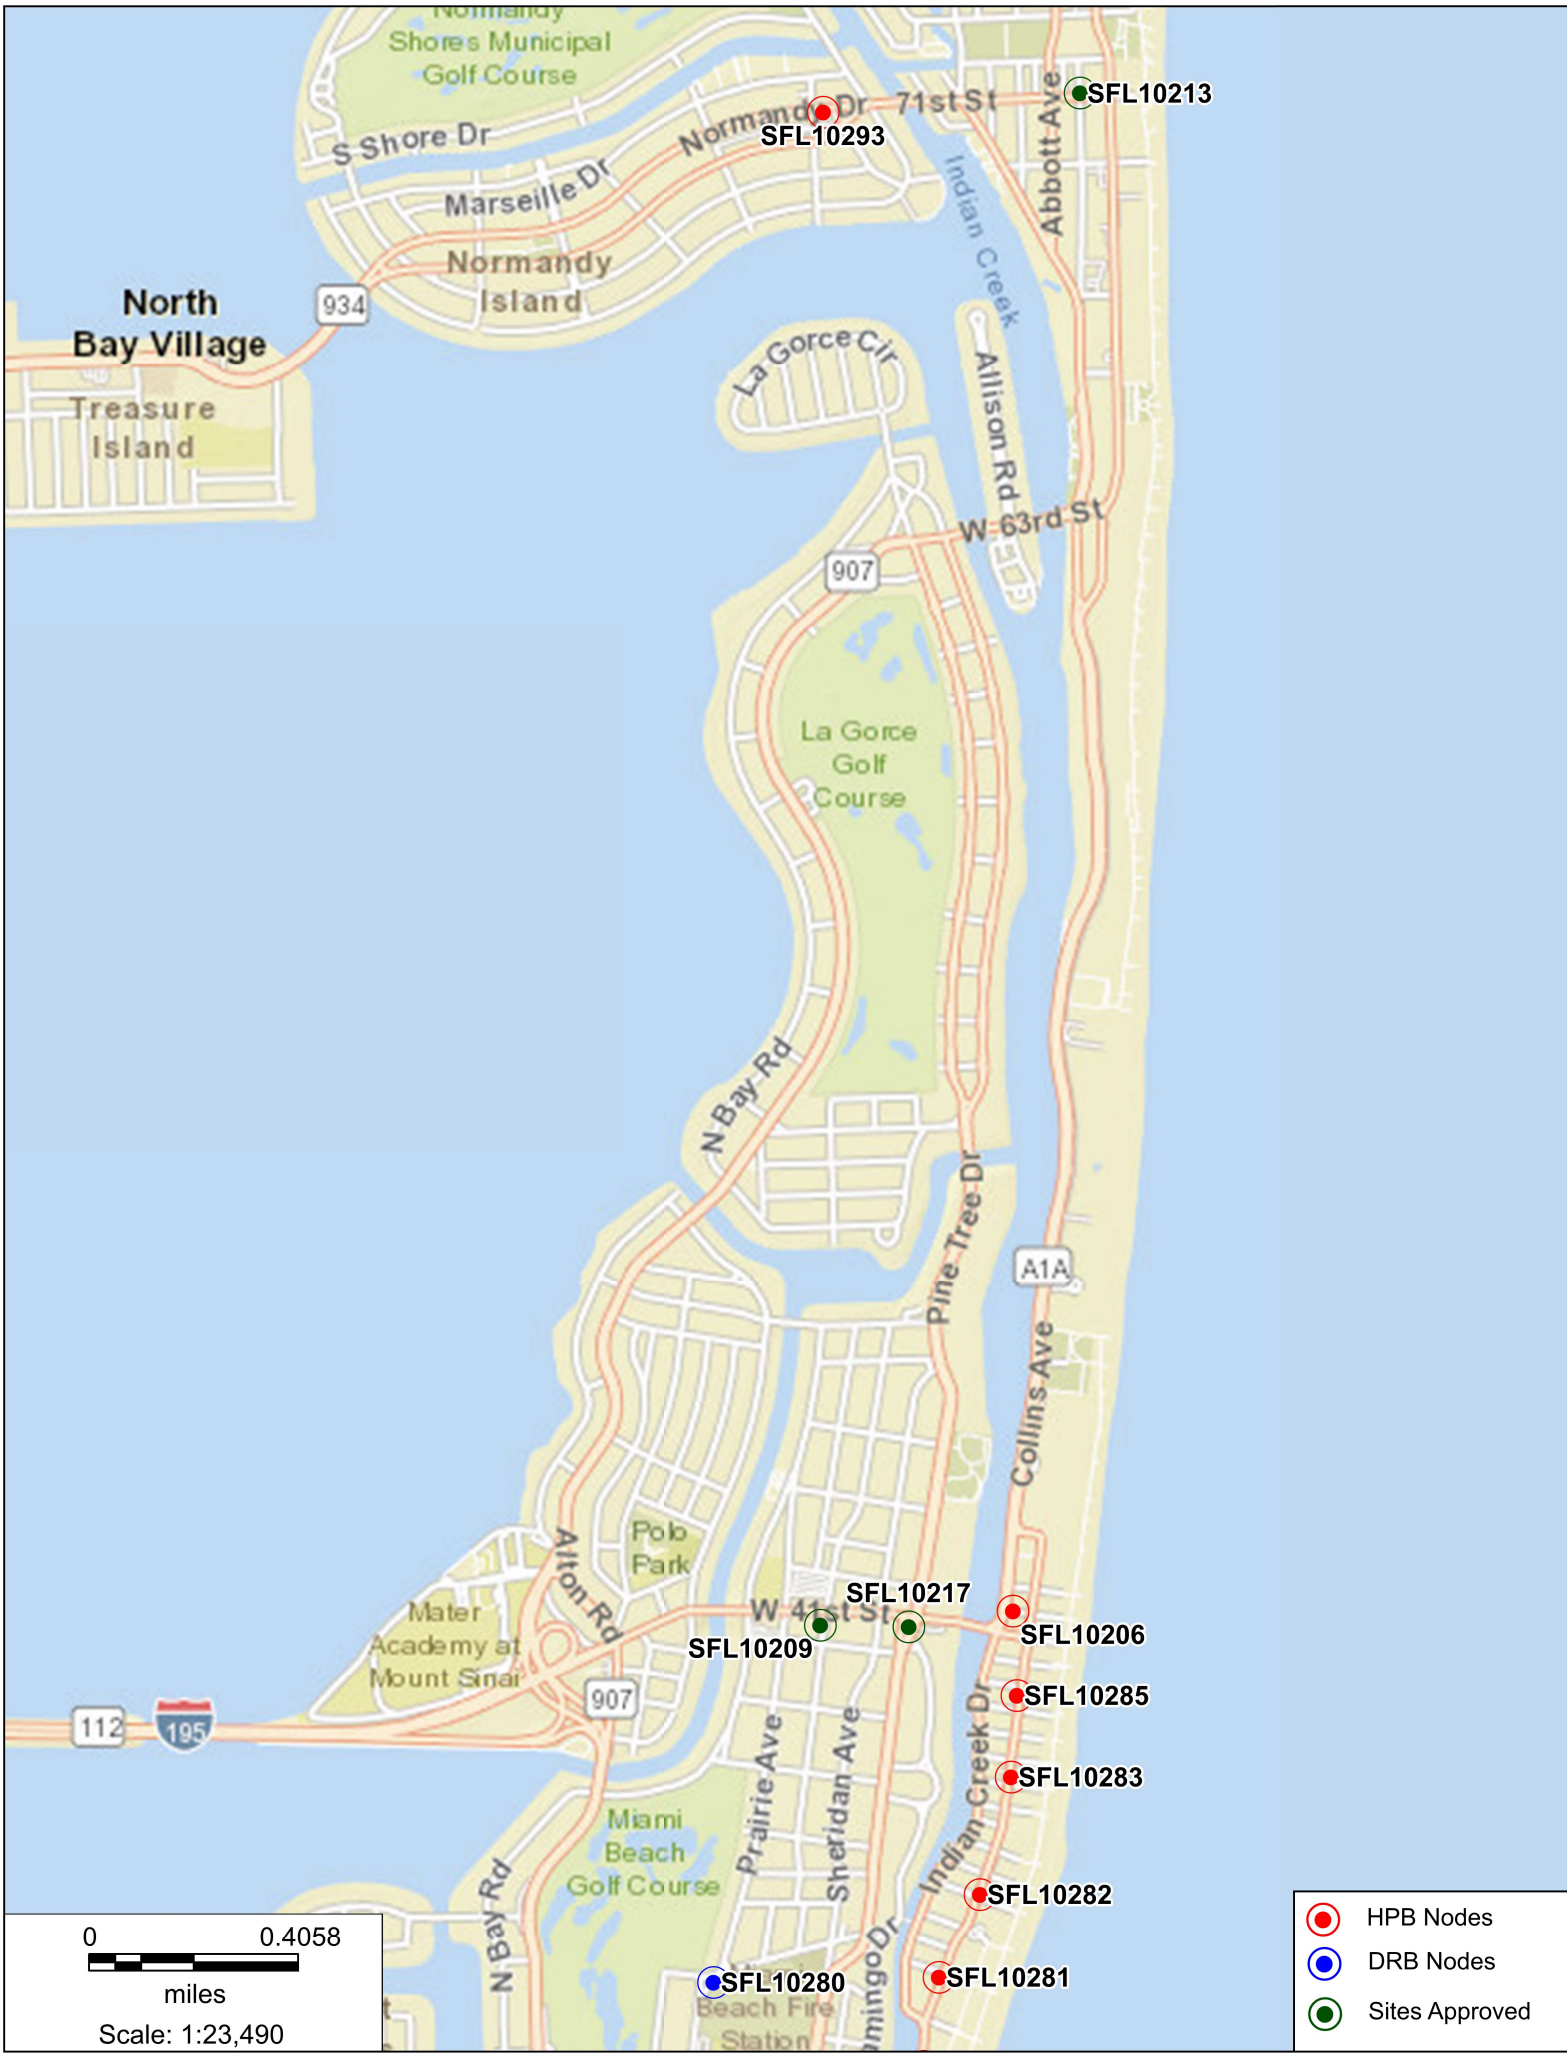

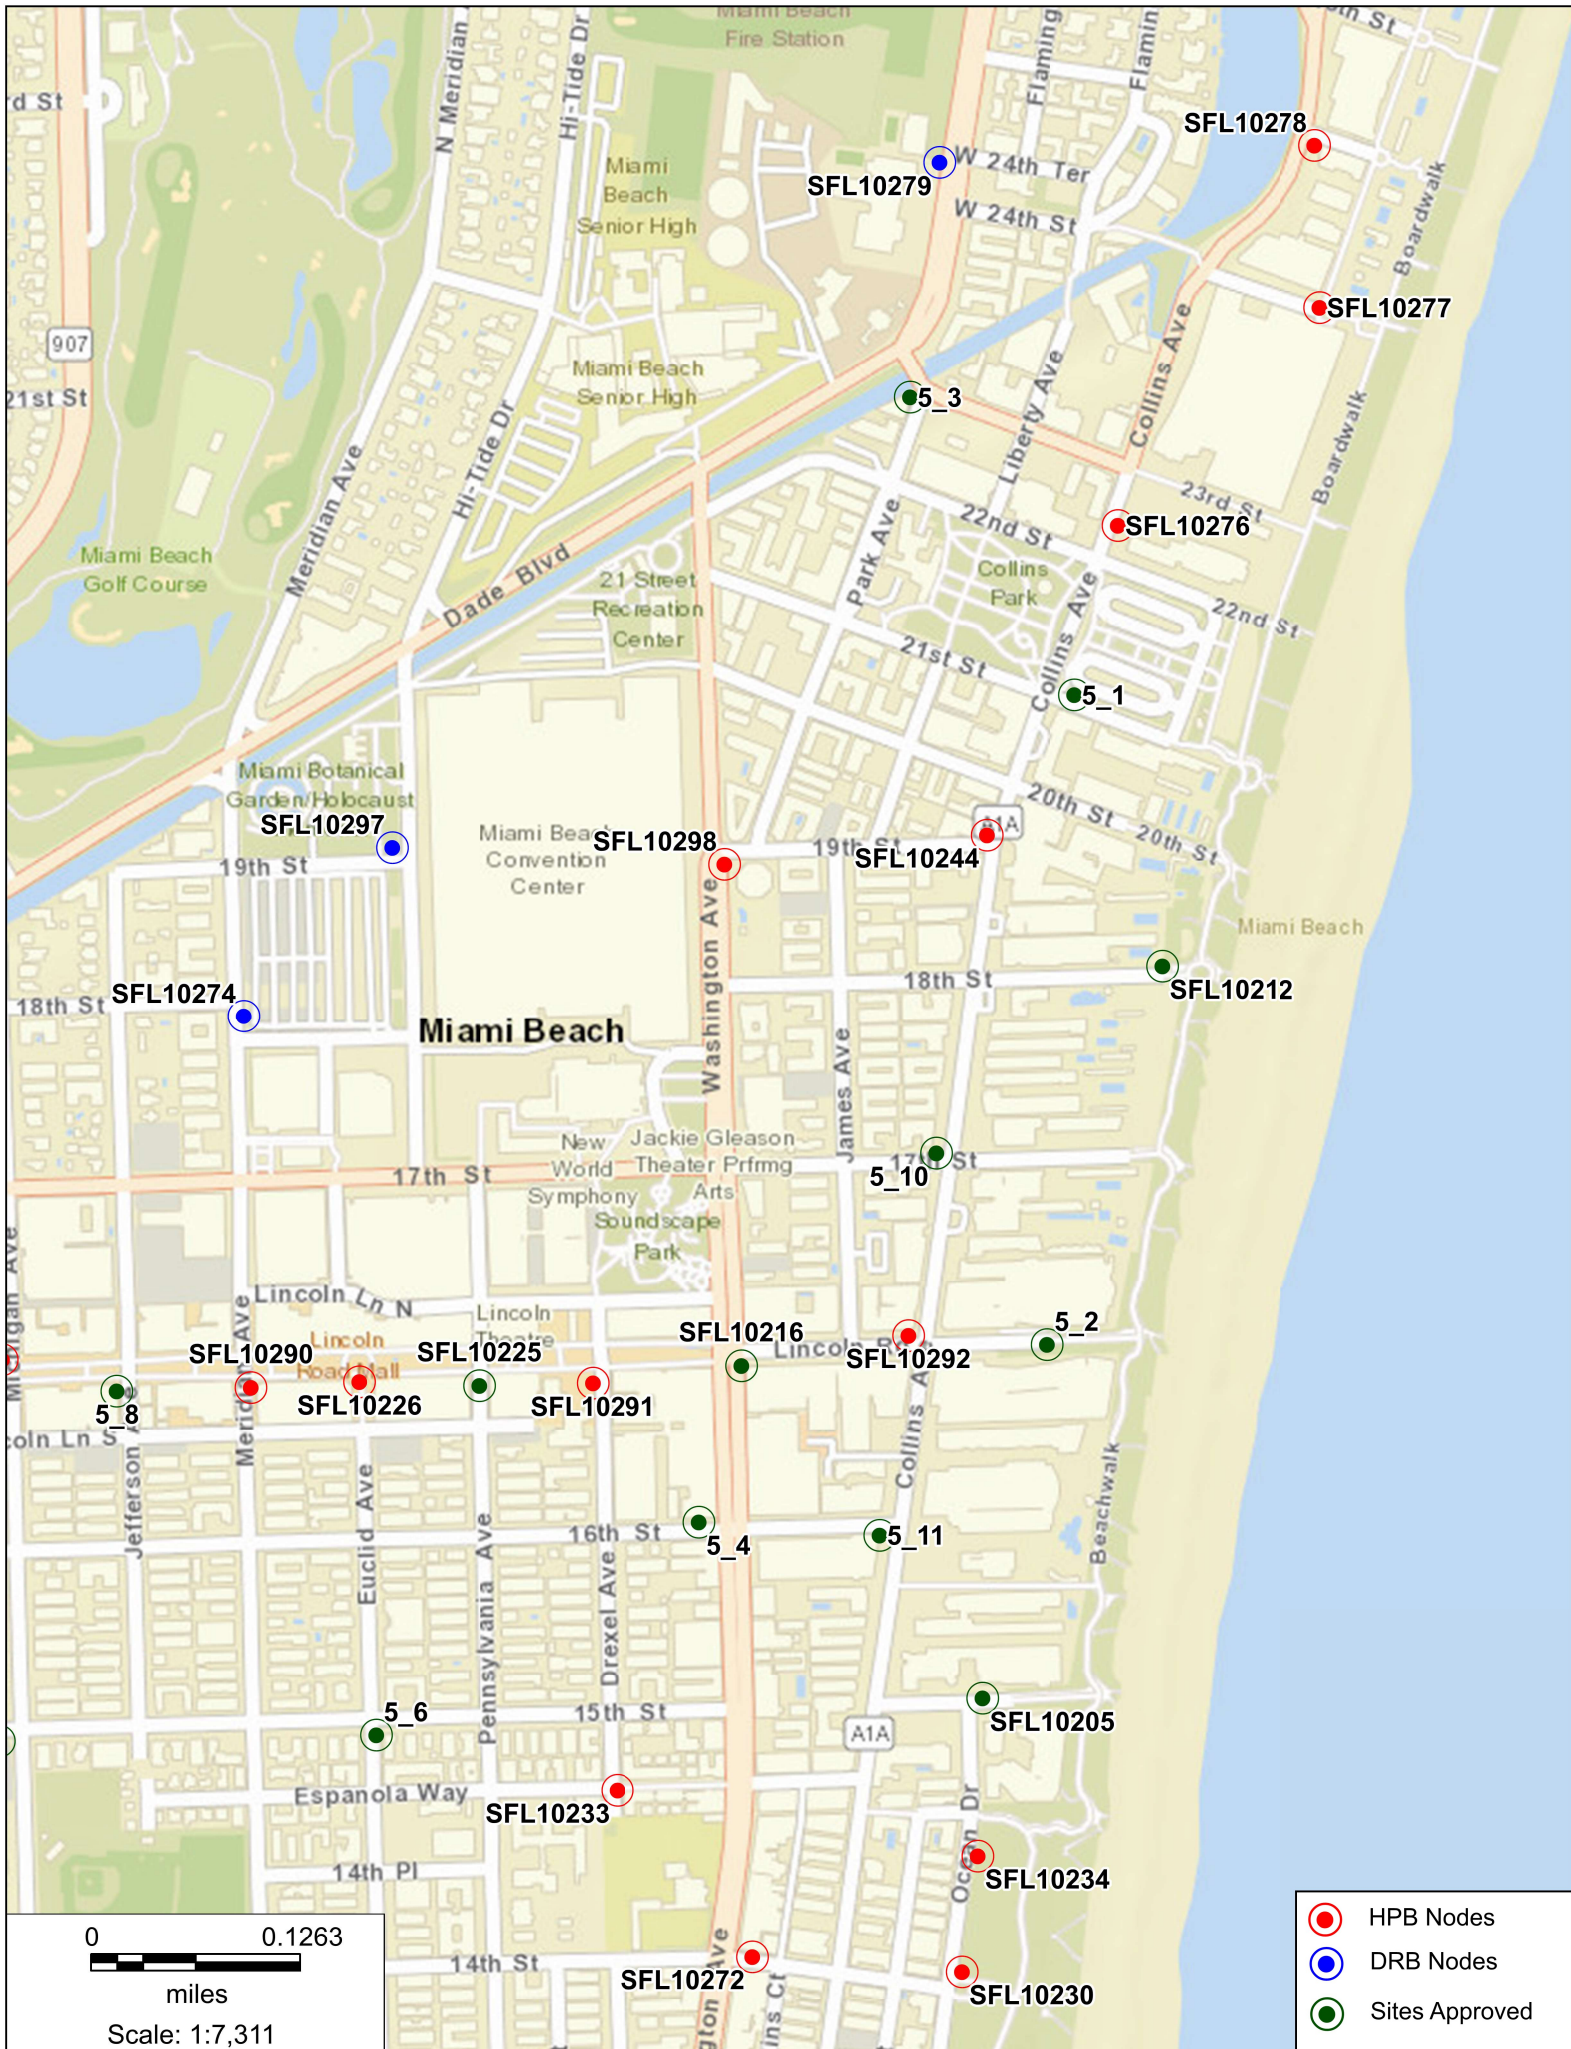

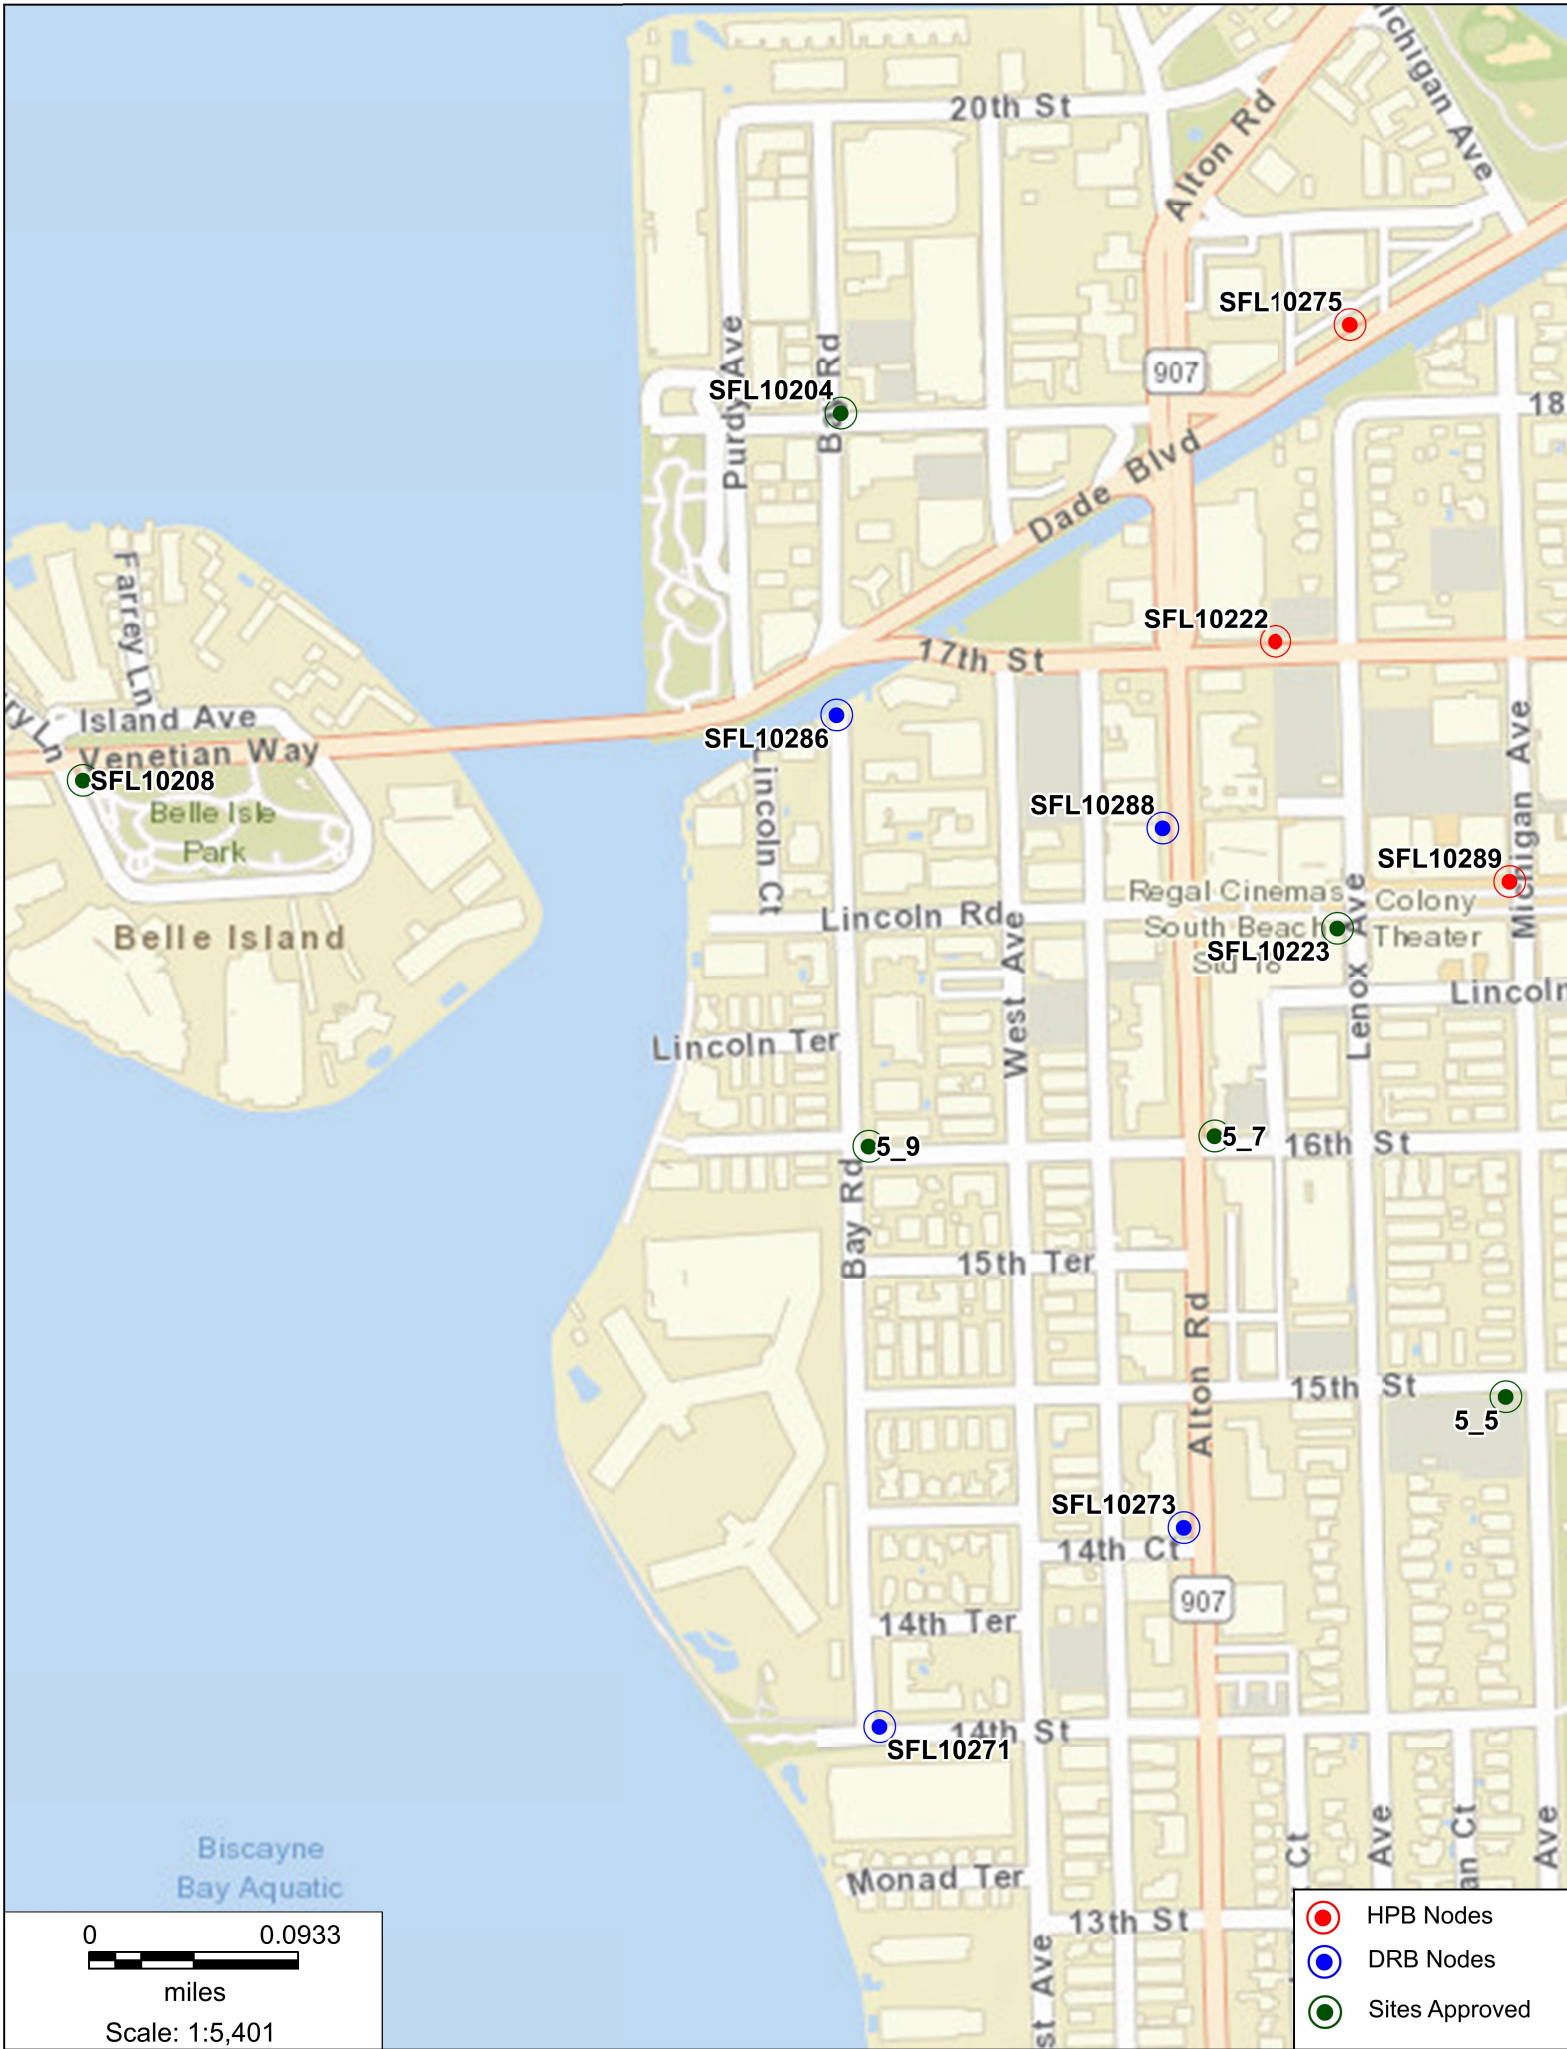

- HPB Nodes
- DRB Nodes
- Sites Approved

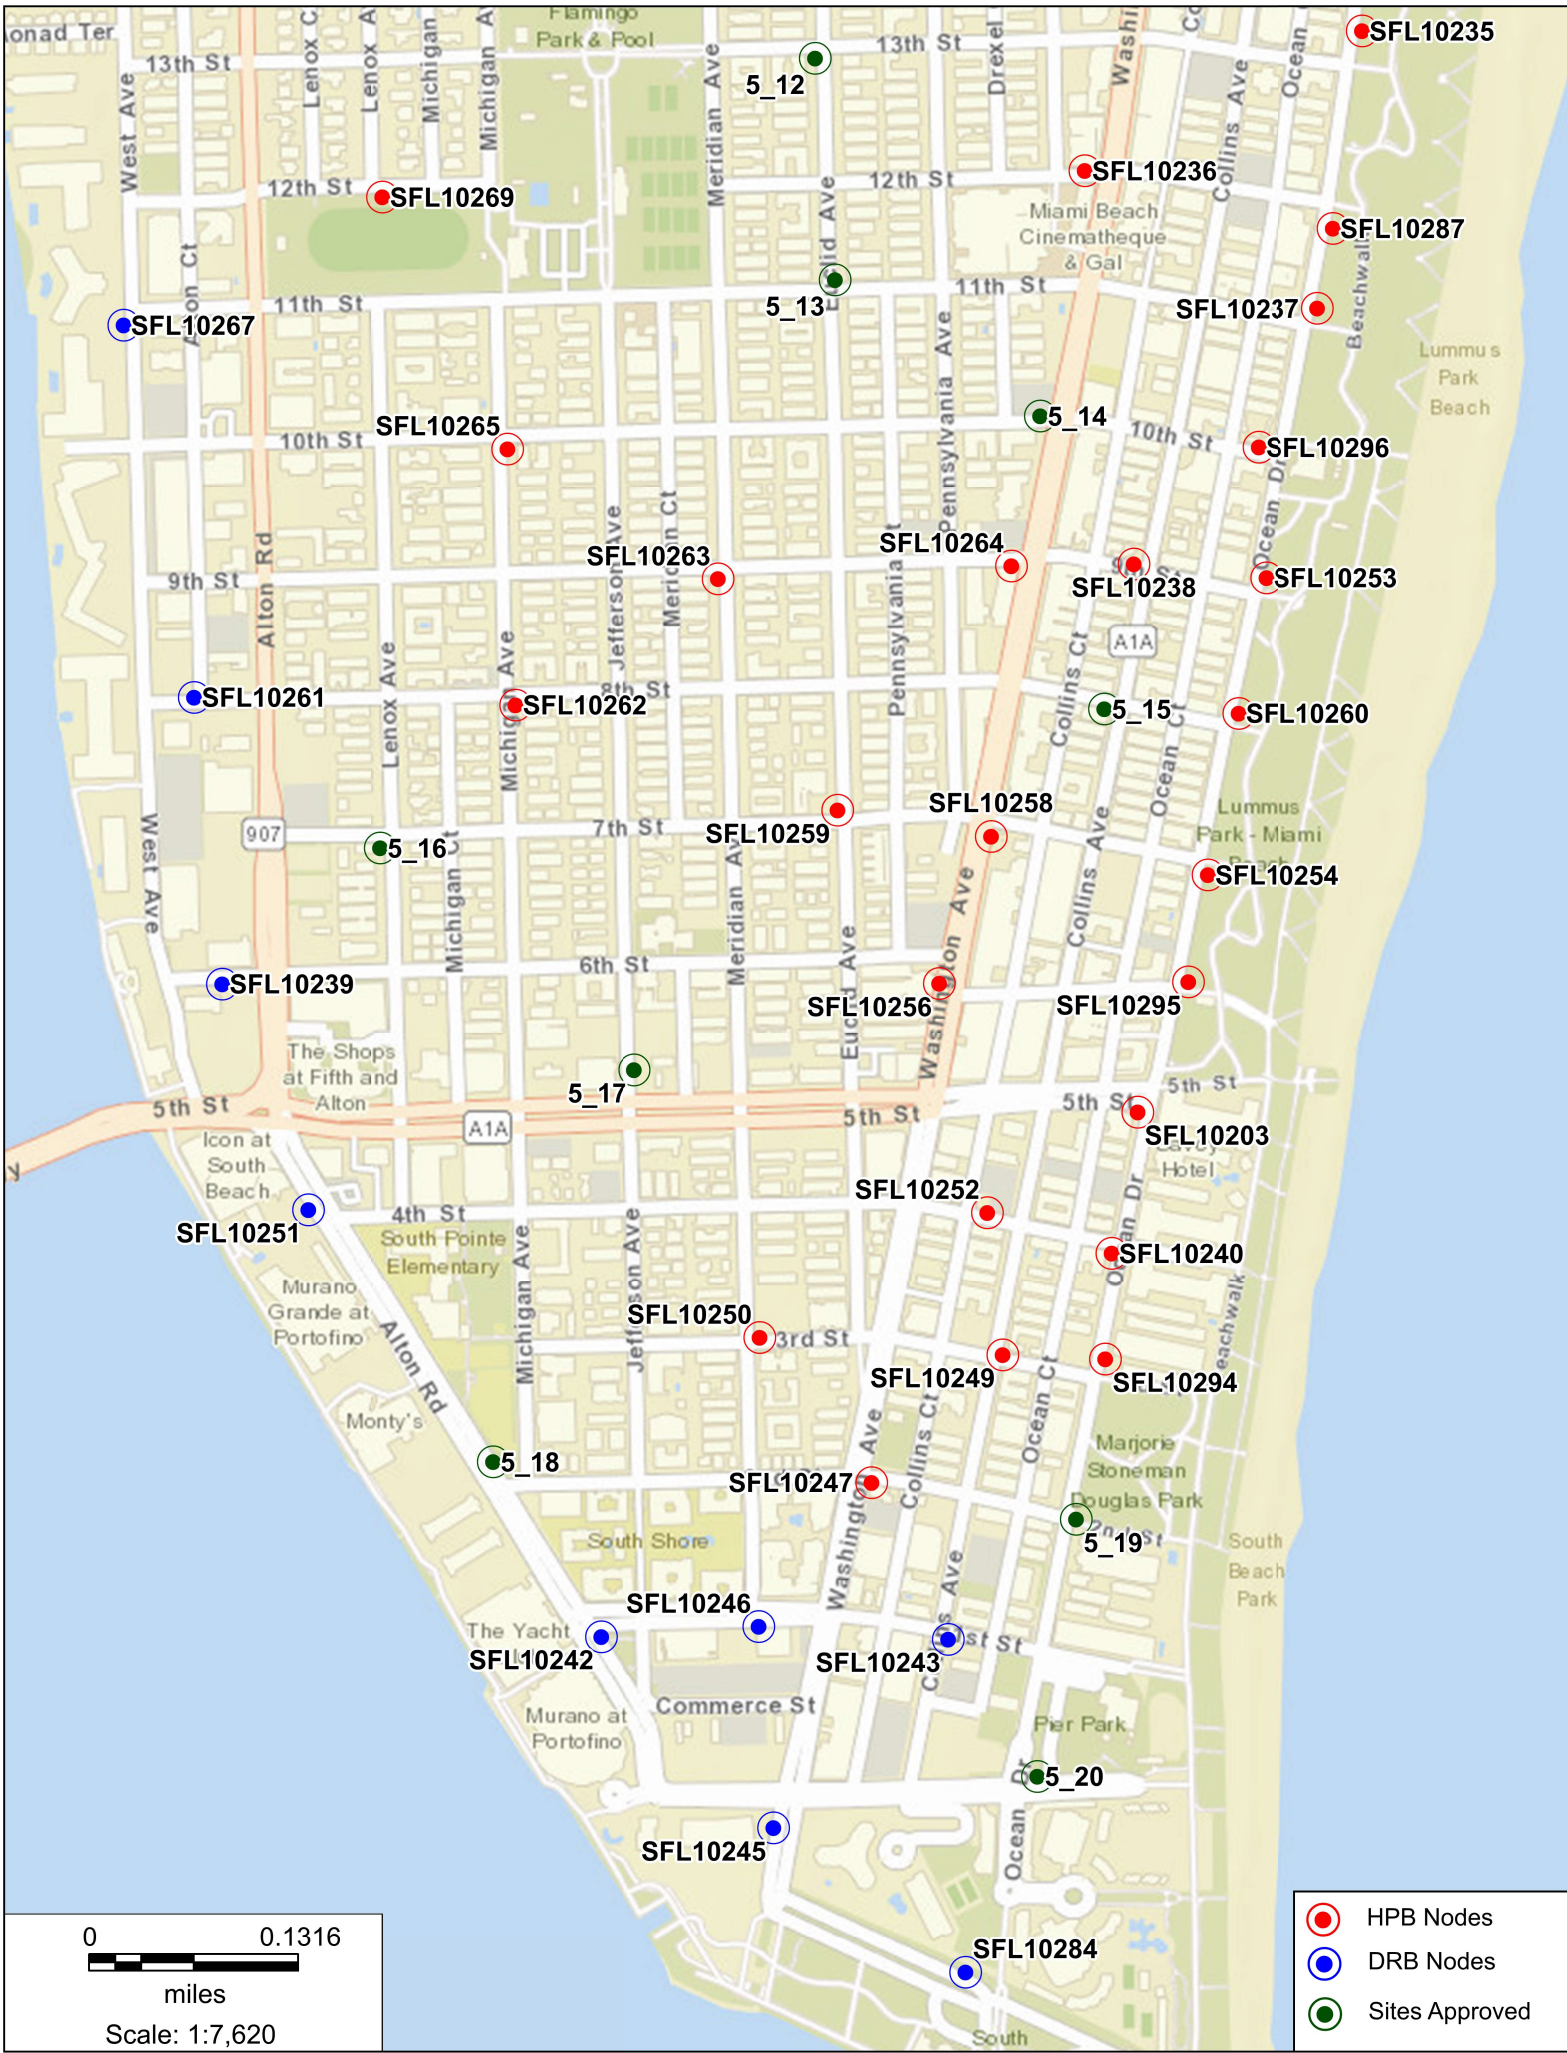

SFL10247

233 2nd St, Miami Beach, FL 33139

Photosim – Proposed Stealth Pole




SFL10247

233 2nd St, Miami Beach, FL 33139,
Photosim - Proposed Stealth Pole



SFL10247

161 Washington Ave
MIAMI BEACH, FL 33139

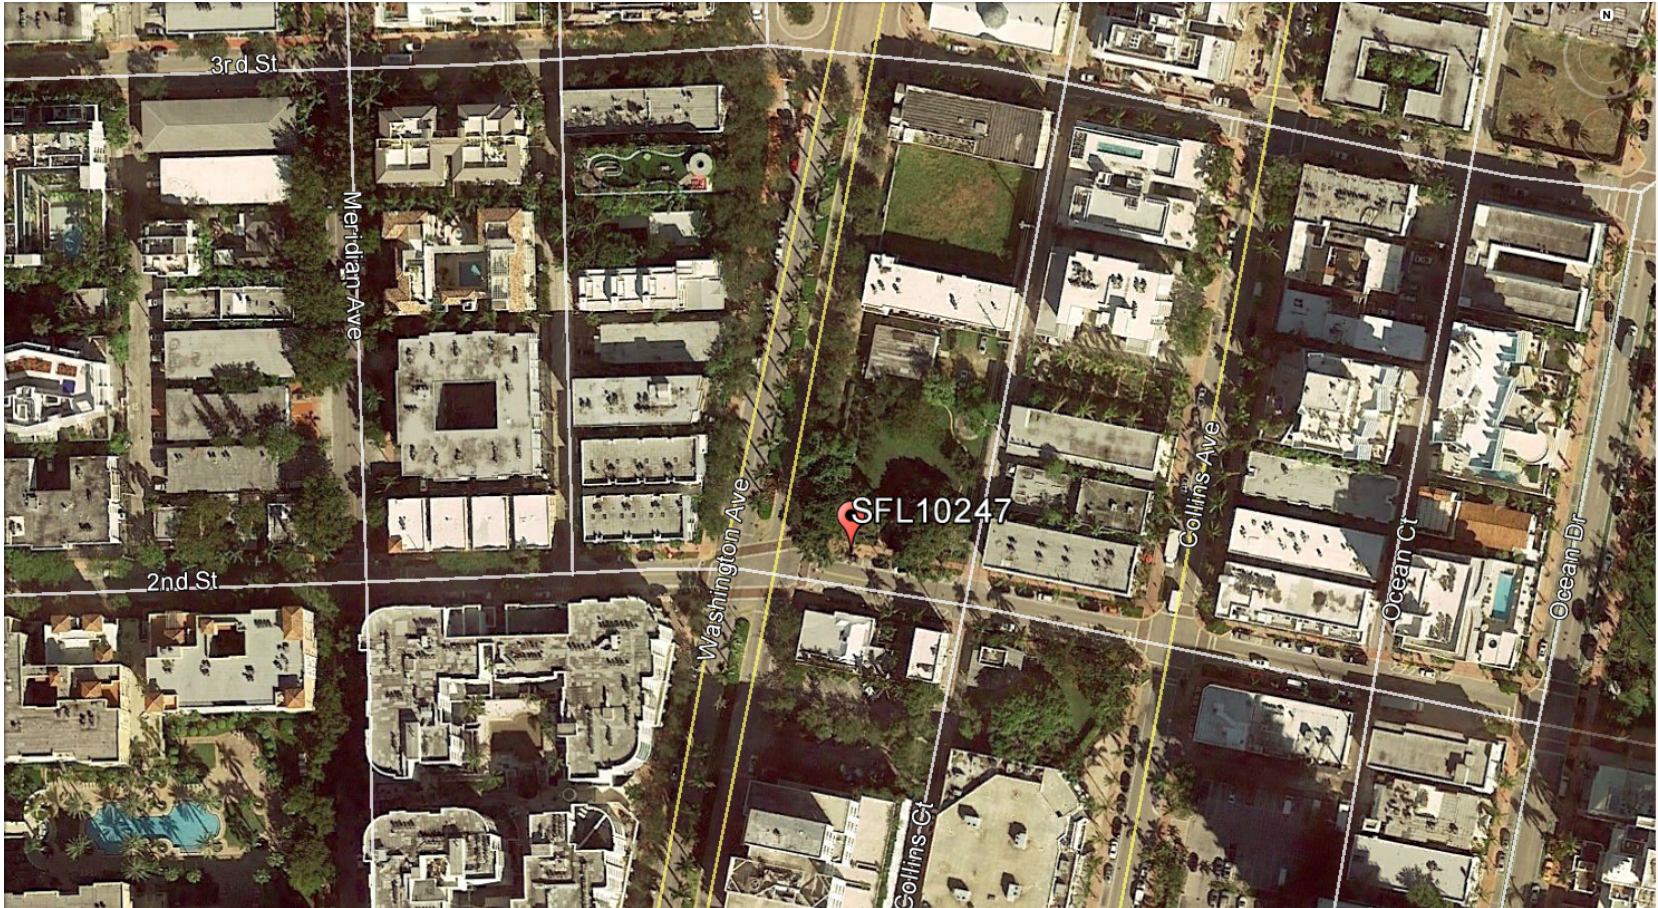

SFL10247

233 2nd St, Miami Beach, FL 33139

North



SFL10247

233 2nd St, Miami Beach, FL 33139

East



SFL10247

233 2nd St, Miami Beach, FL 33139

South



SFL10247

233 2nd St, Miami Beach, FL 33139

West

