


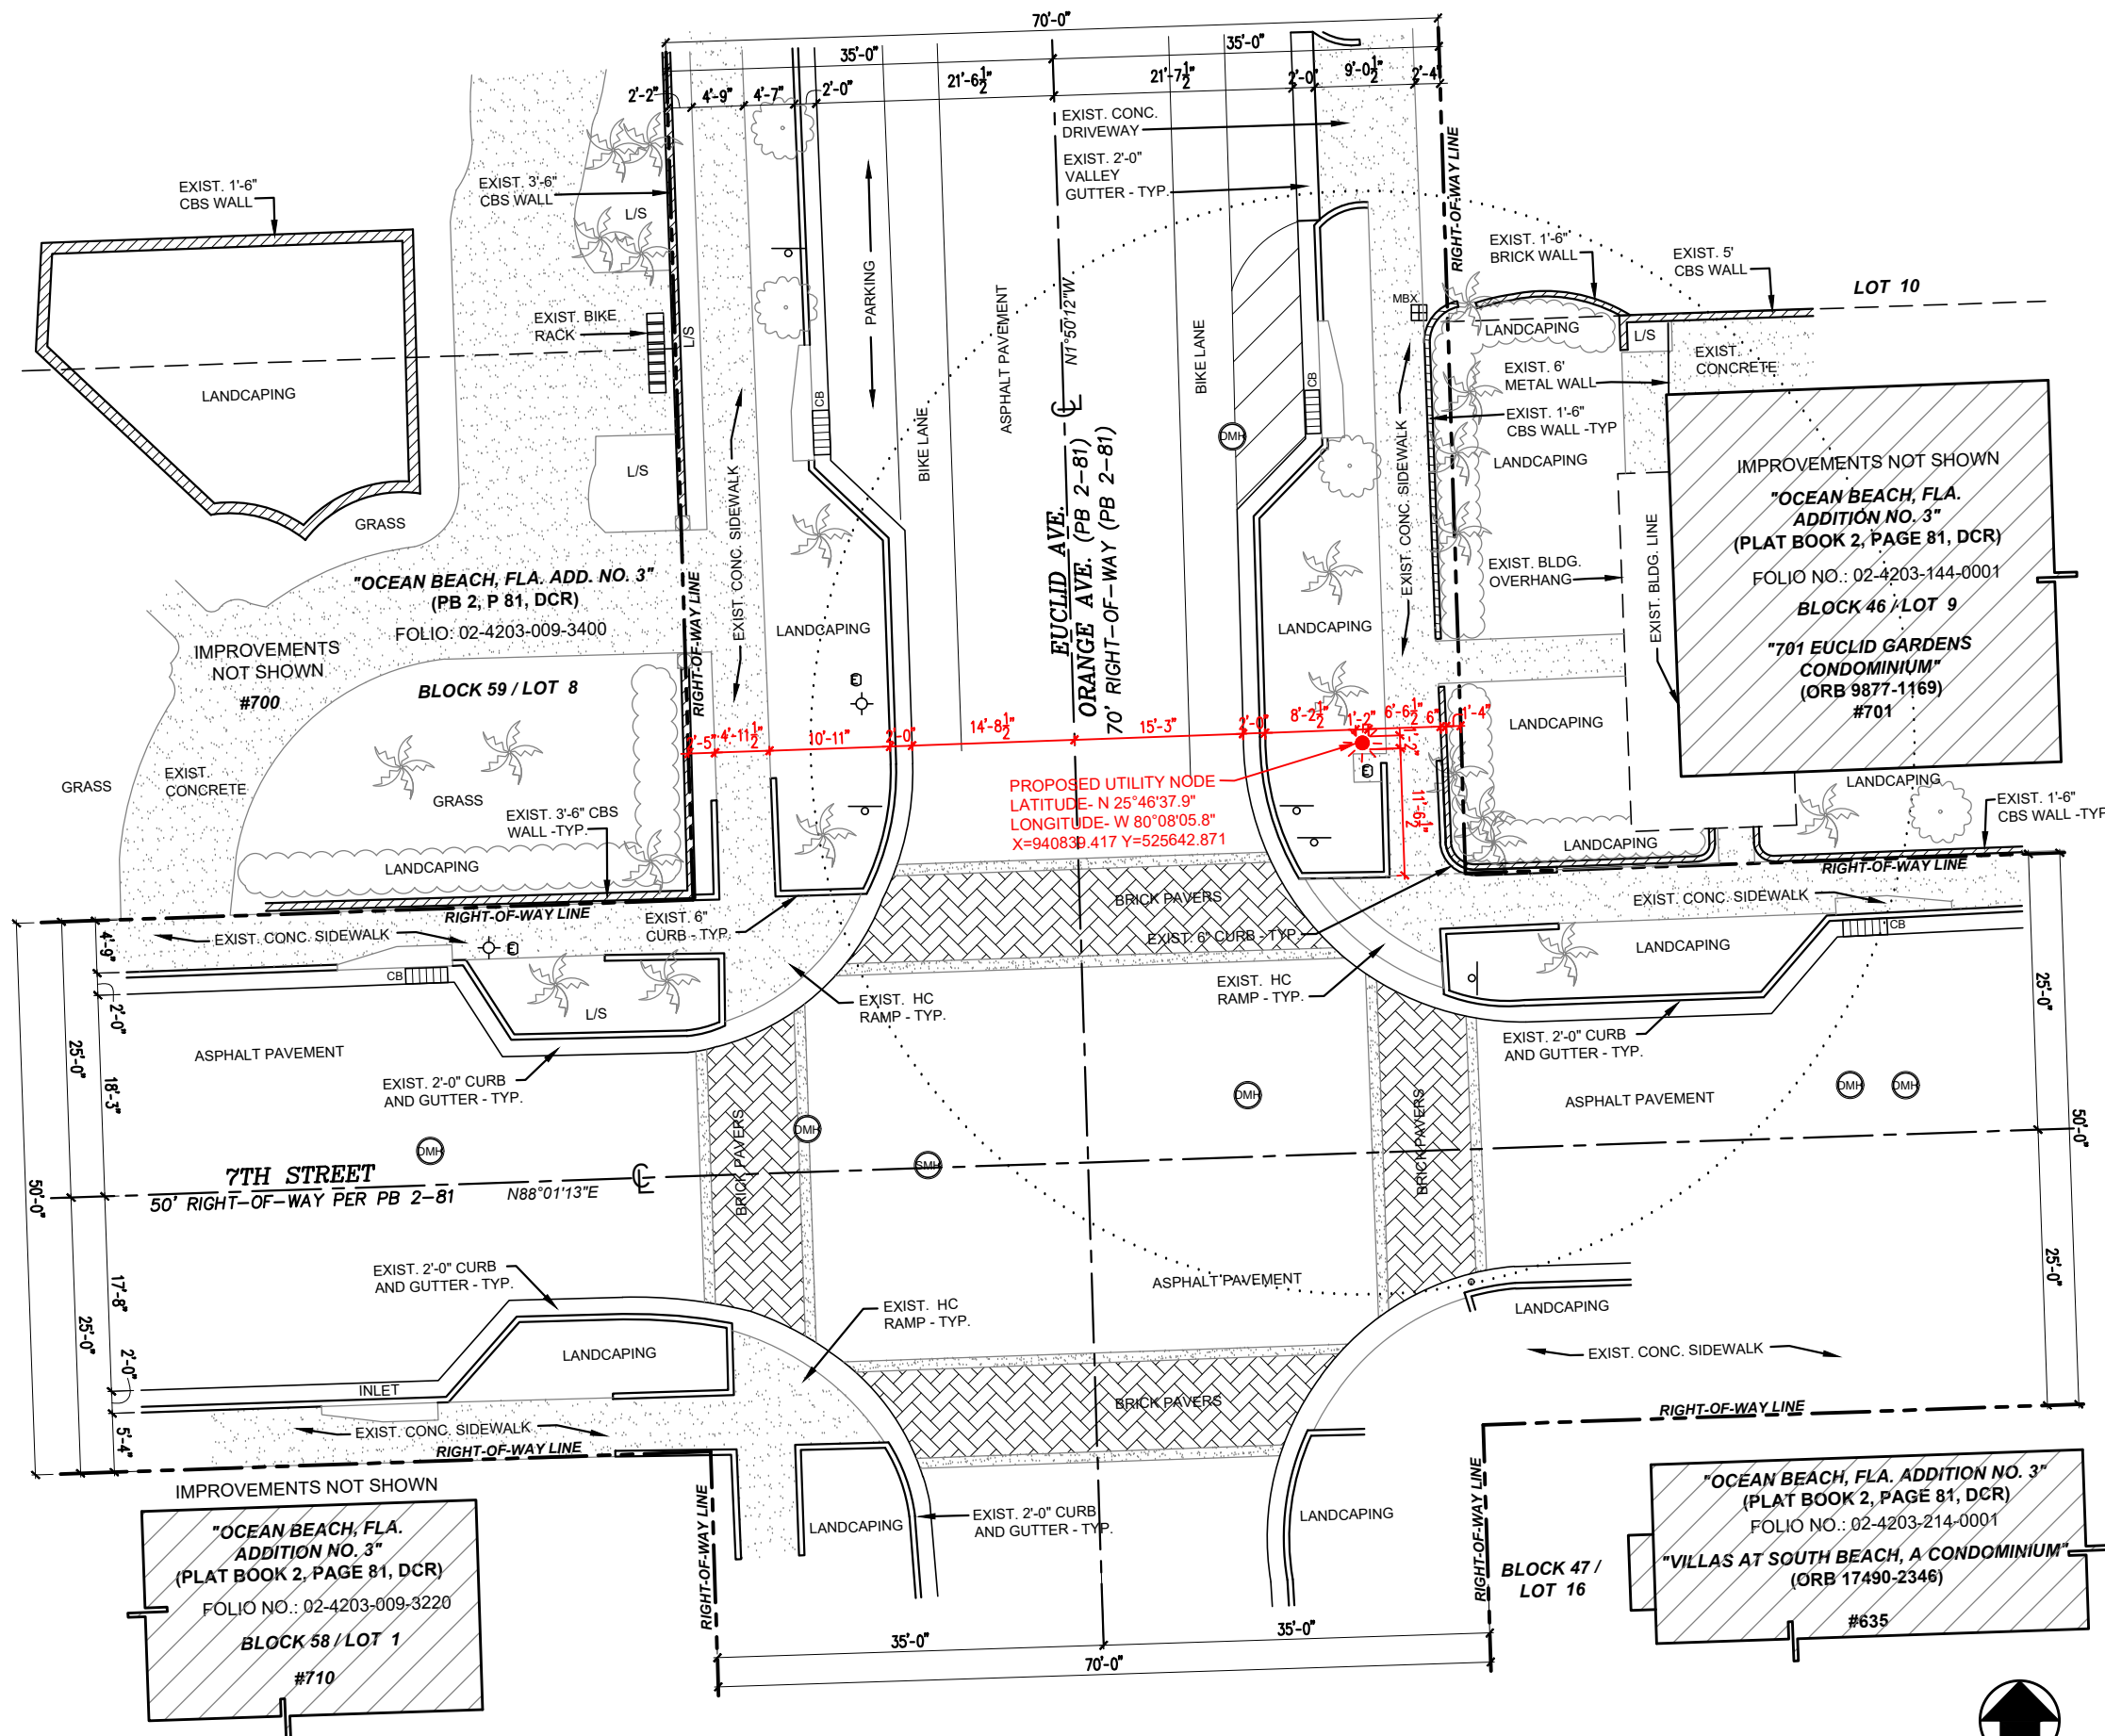

LEGEND	
CB	EXISTING CATCH BASIN
L/S	EXISTING LANDSCAPE AREA
PL	EXISTING PLANTER
⊕	EXISTING ELECTRICAL HANDHOLE
⊙	EXISTING TRAFFIC HANDHOLE
⊗	EXISTING SEWER VALVE
WM	EXISTING WATER METER
⊙	EXISTING STREET LIGHT
⊙	EXISTING SIGN
DMH	EXISTING DRAINAGE MANHOLE
EMH	EXISTING ELECTRIC MANHOLE
SMH	EXISTING SEWER MANHOLE
MBX	EXISTING TRAFFIC SIGNAL POLE
⊙	EXISTING TREE
⊙	EXISTING PALM TREE

CROWN CASTLE
SMALL WIRELESS FACILITIES
HPB 19-0271 (SFL 10259)
705 EUCLID AVE.

PROPOSED SITE PLAN


February 18, 2019
N.T.S.


R.J. HEISENBOTTLE ARCHITECTS, P.A.


2199 PONCE DE LEON BLV, CORAL GABLES, FLORIDA 33134
PHONE: 305.446.7799 / FAX: 305.446.9275
FLORIDA REGISTRATION NUMBER: AR 0010865


SFL10259


705 Euclid Ave., Miami
Beach, FL 33139

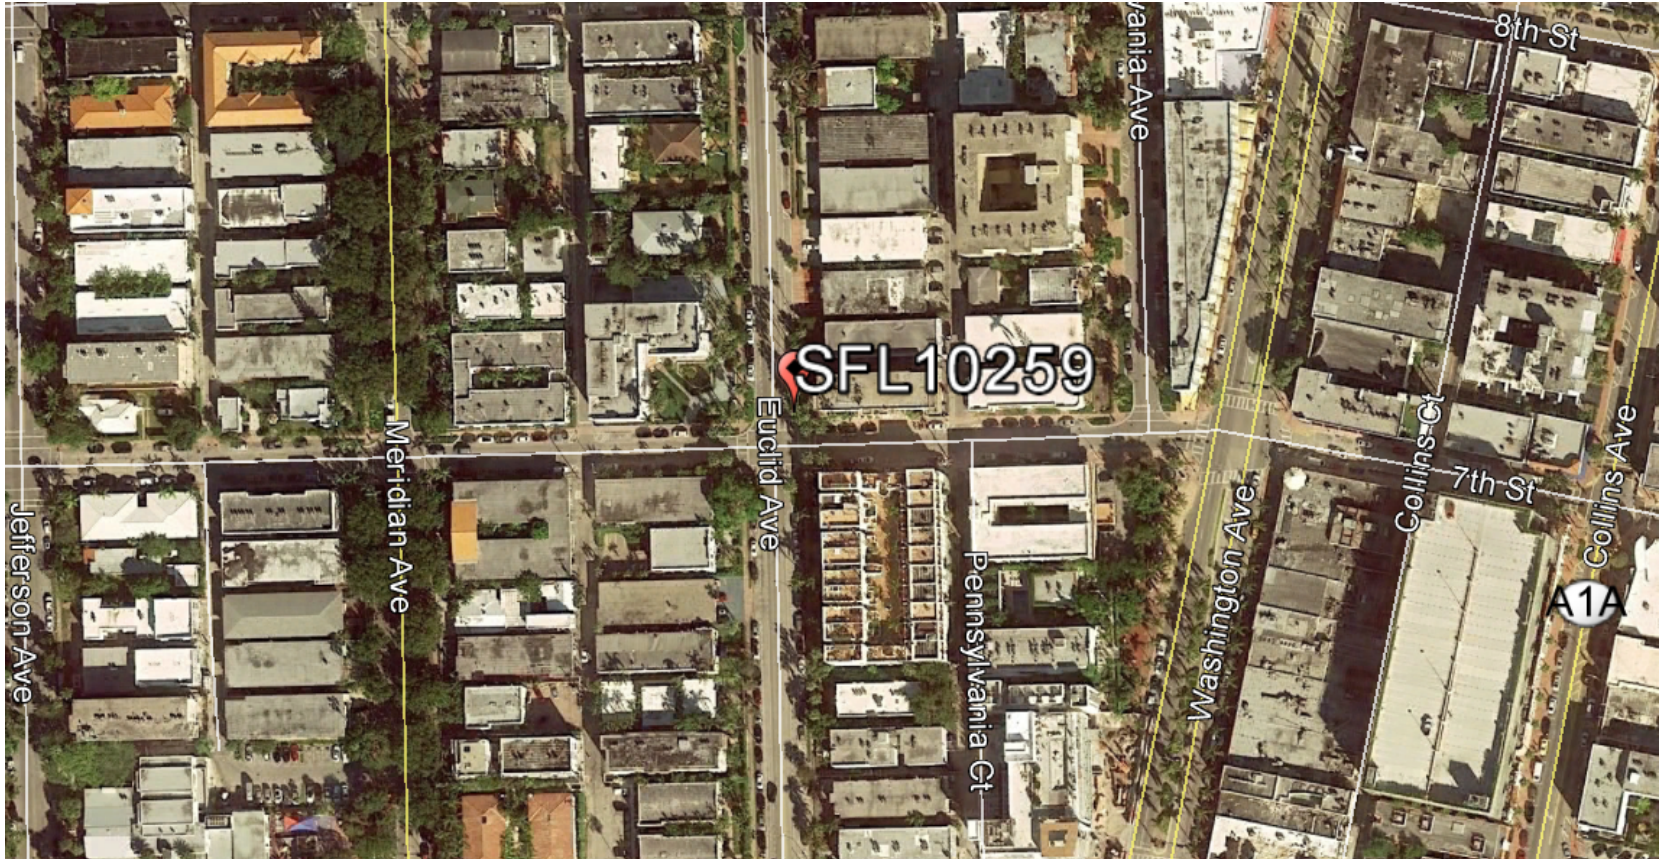


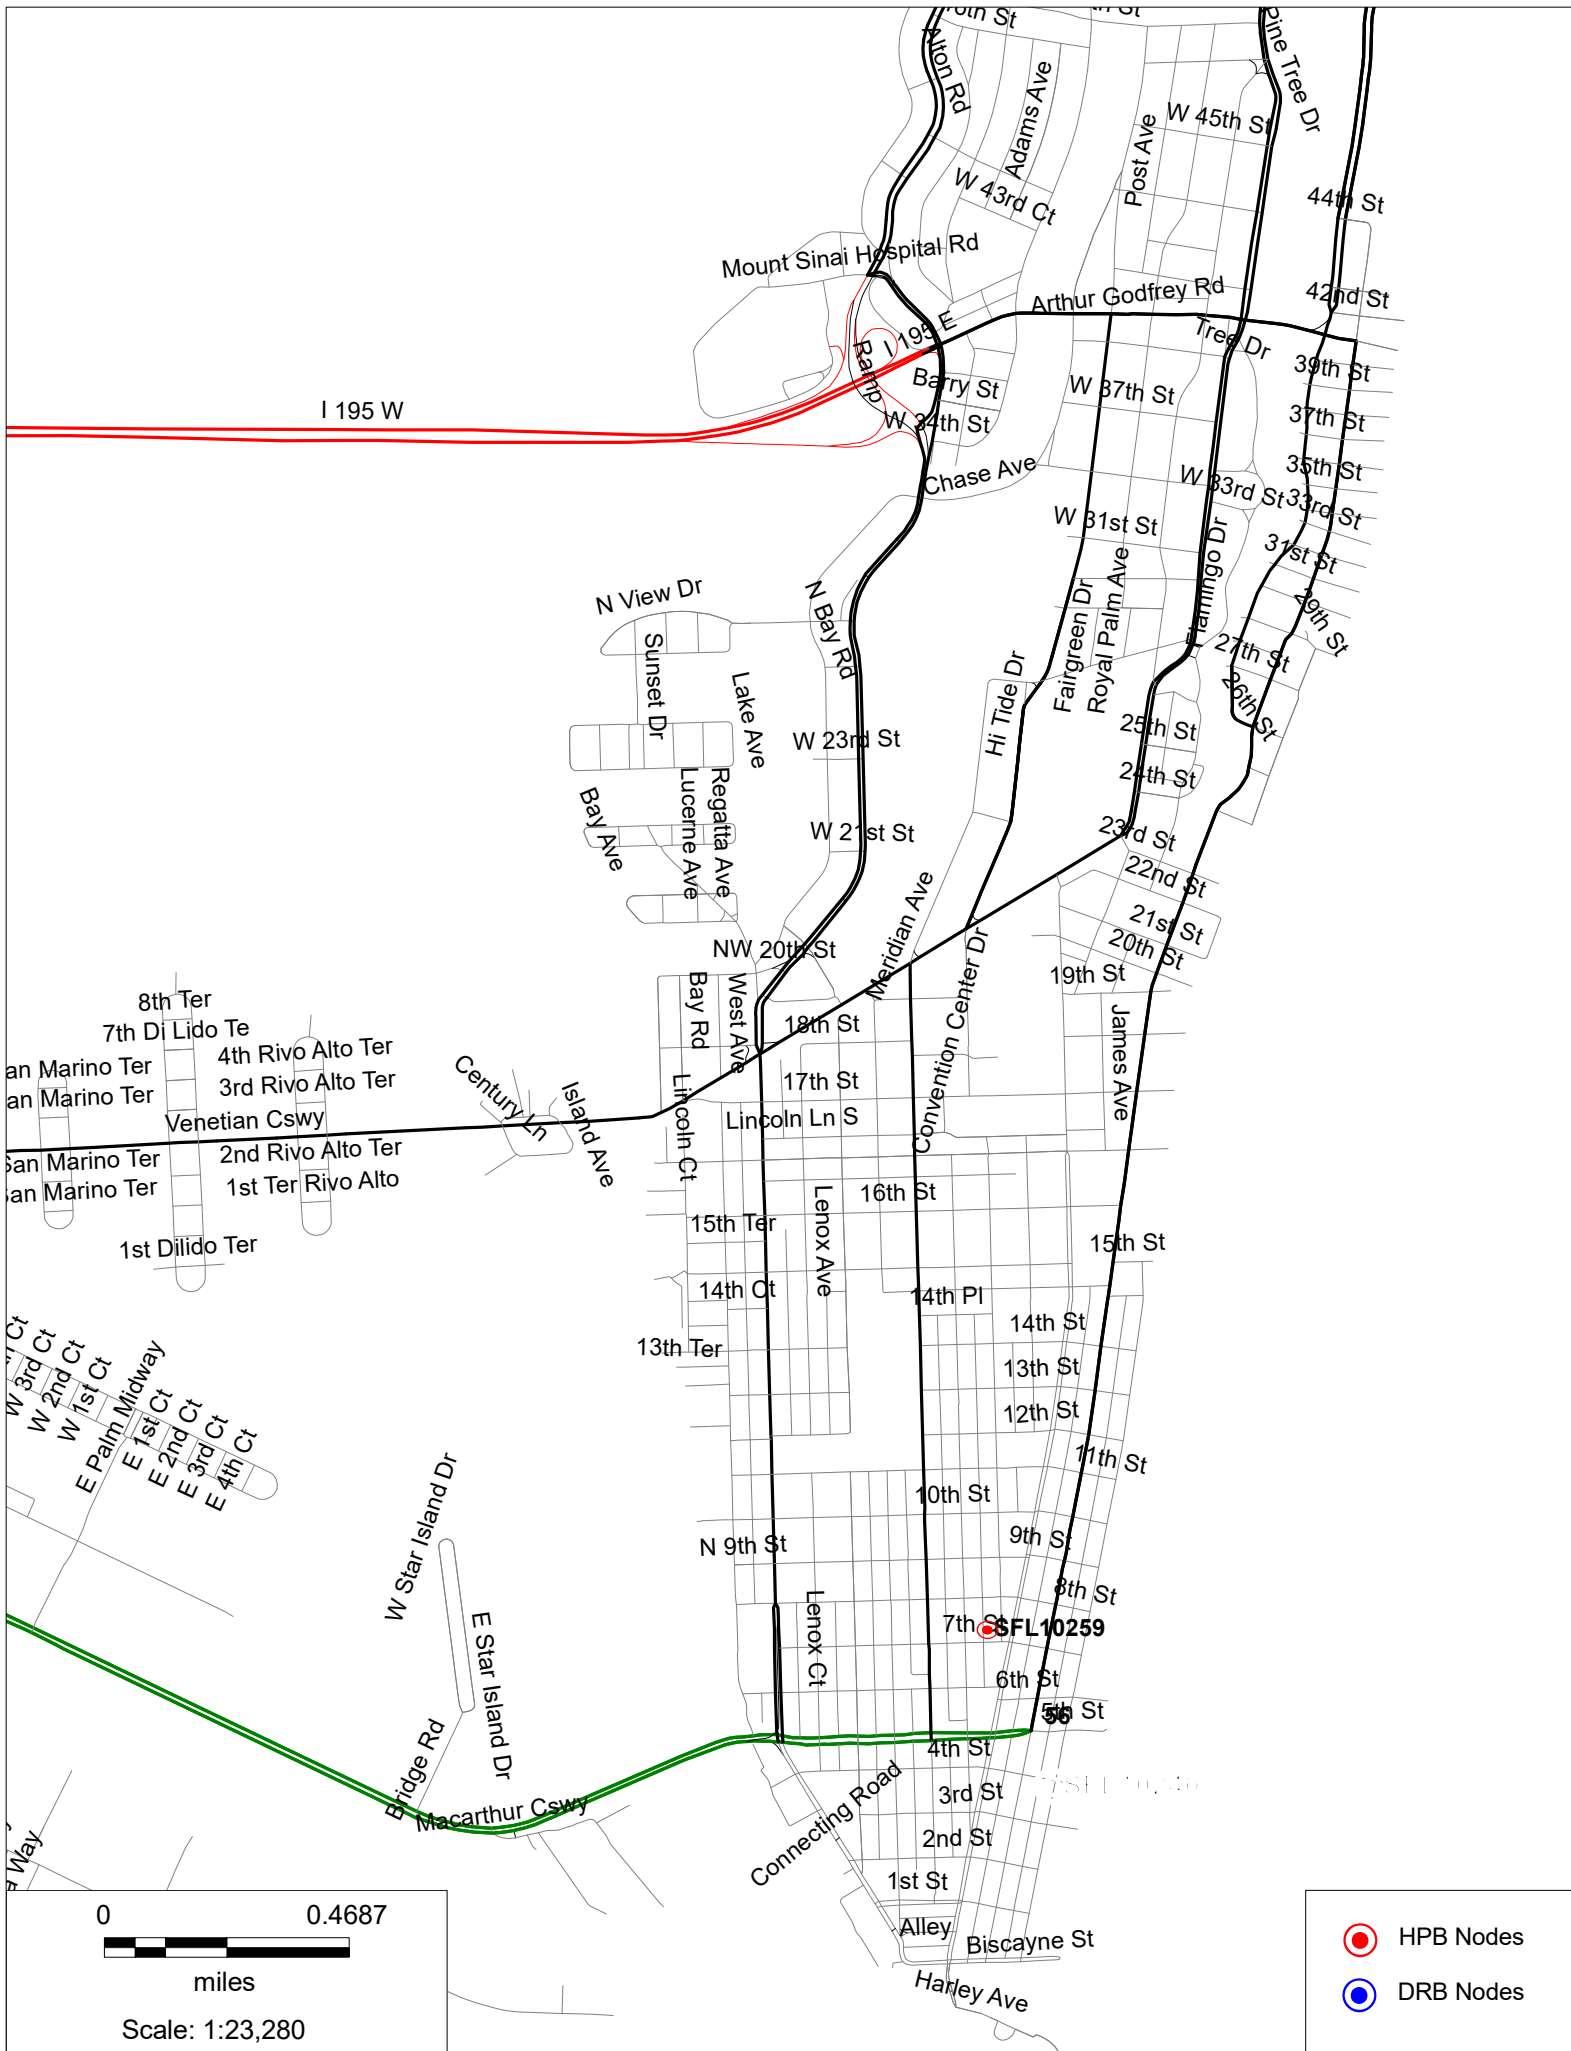

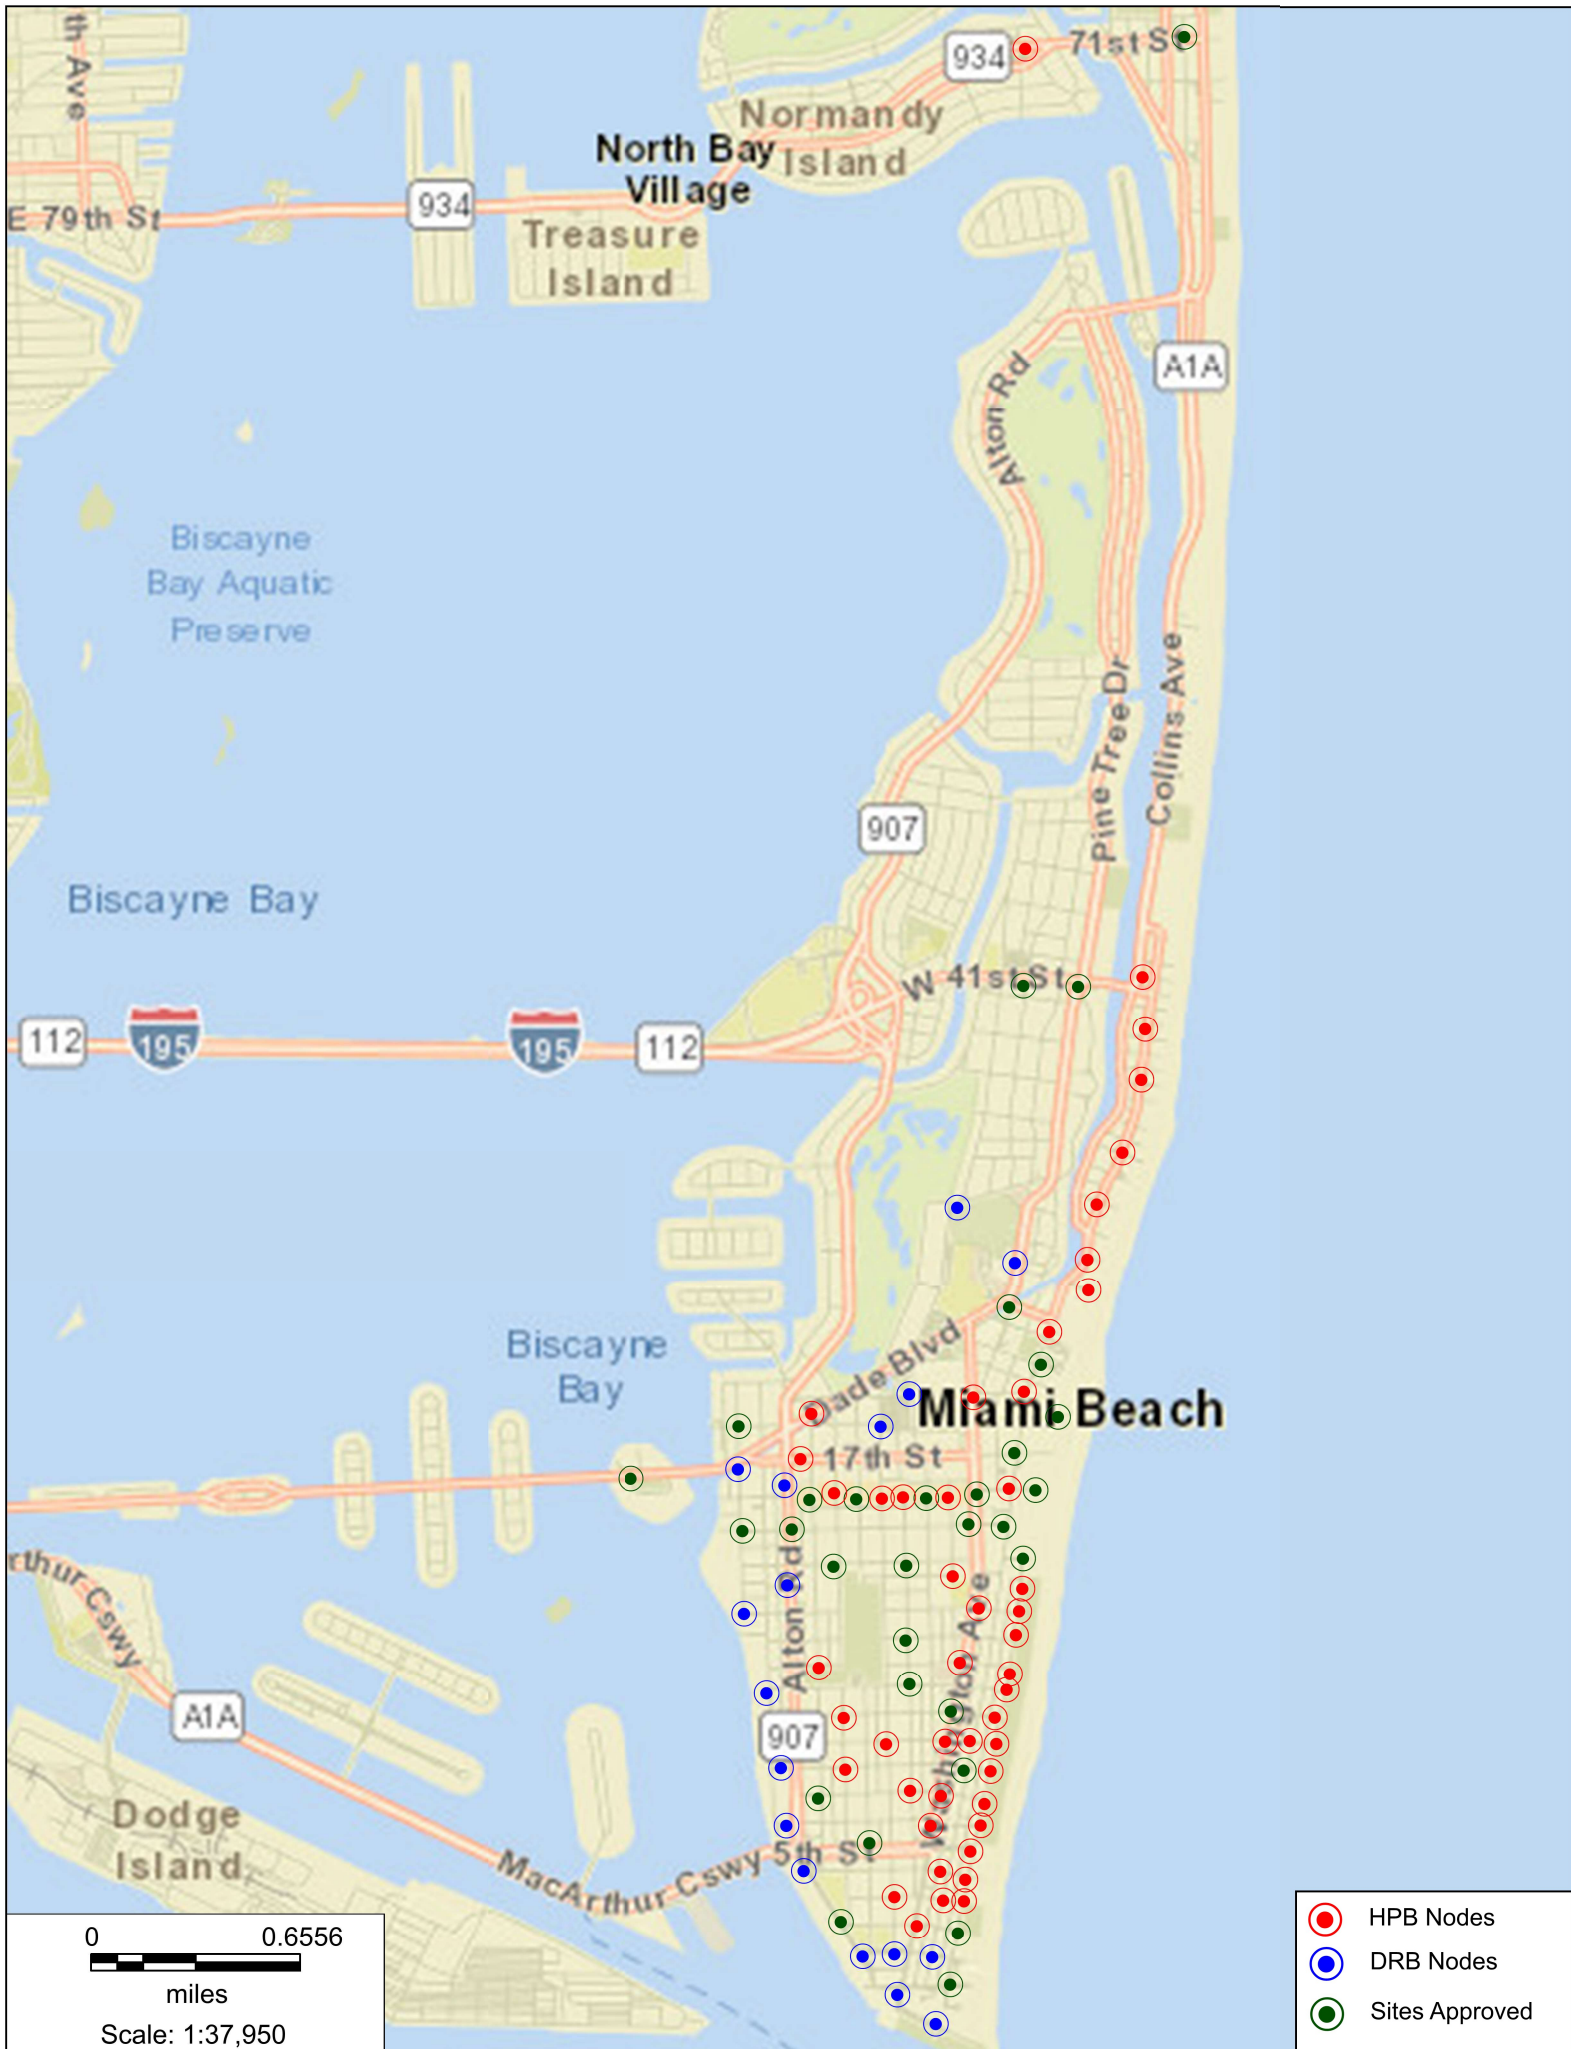


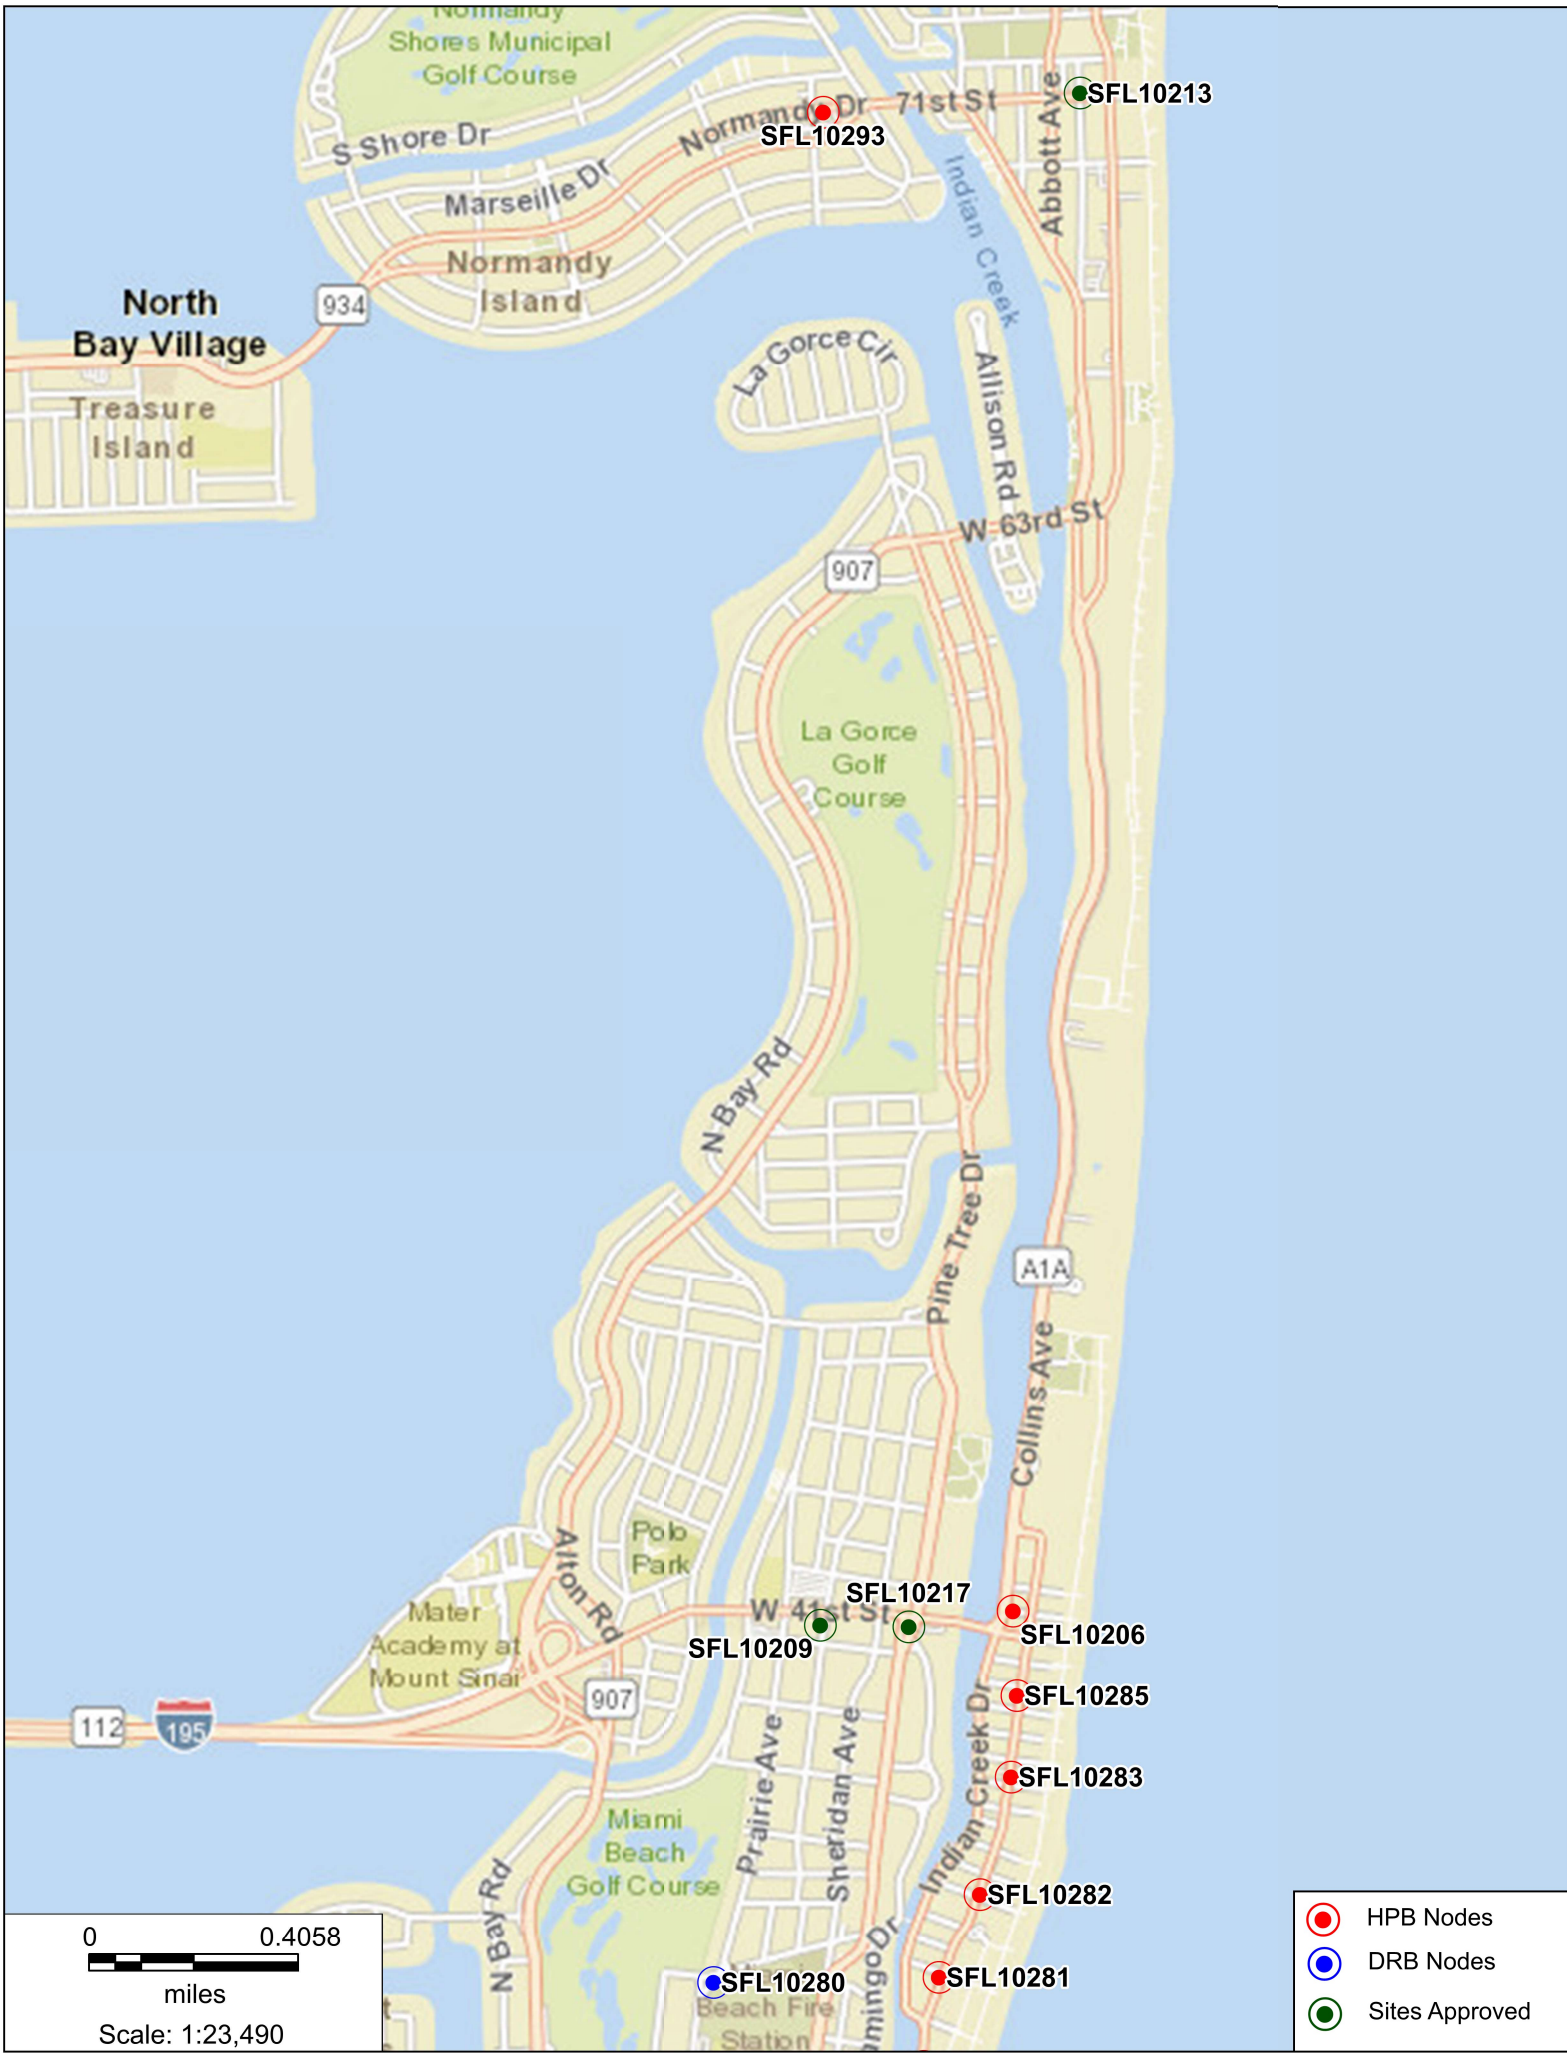

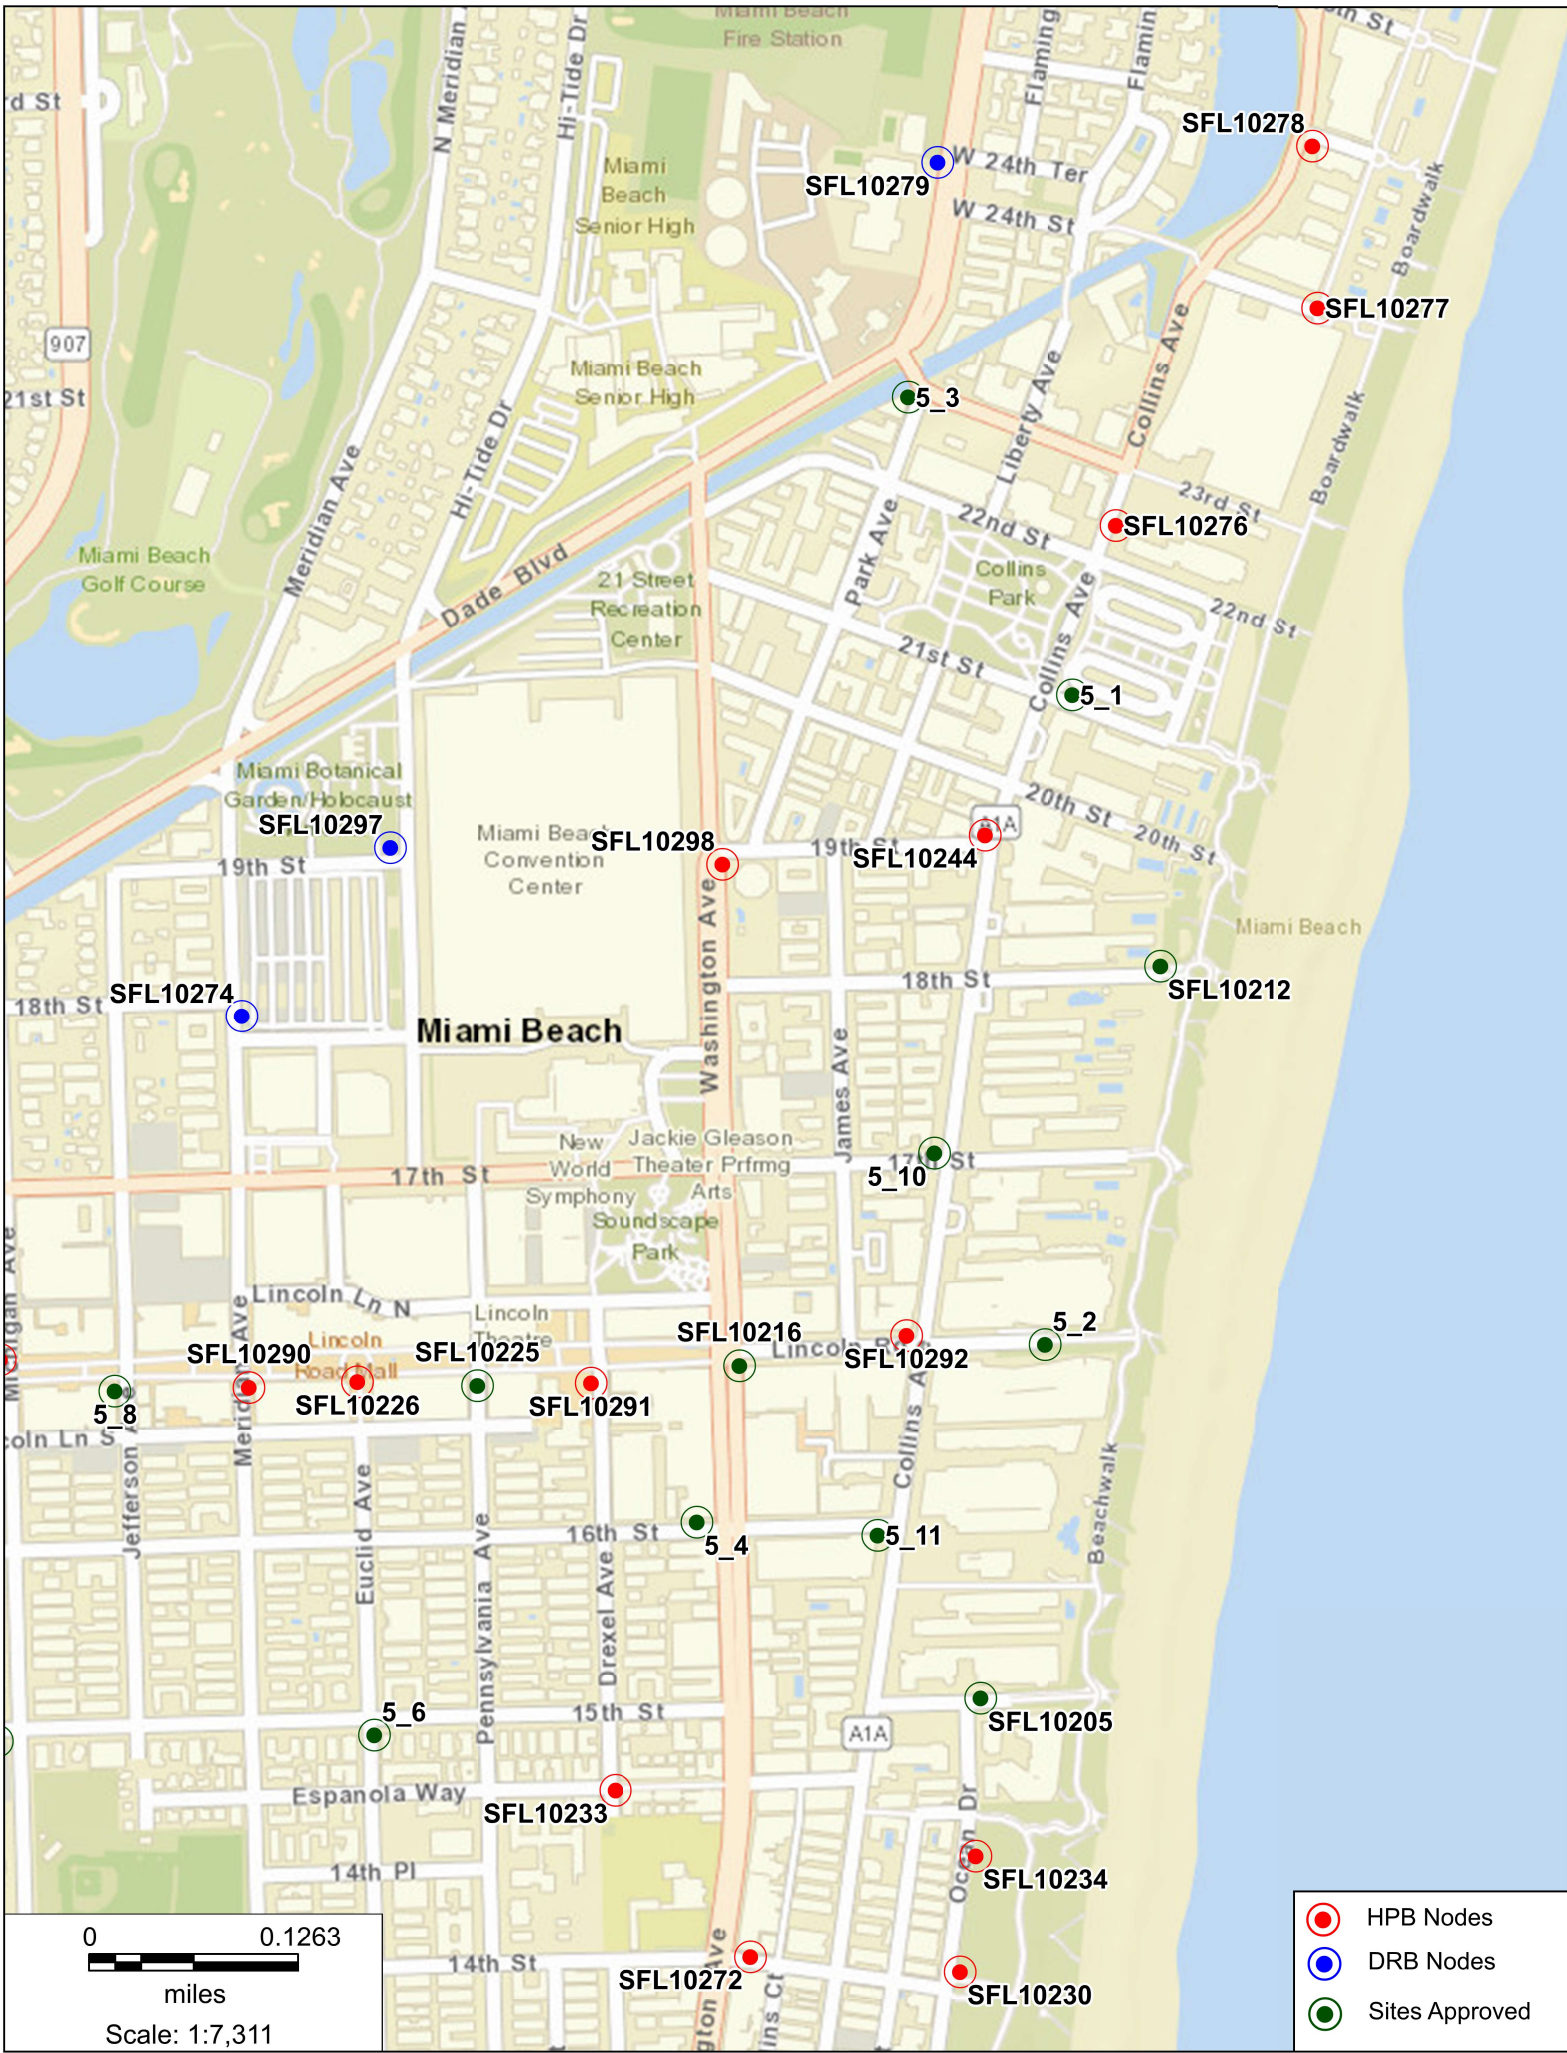

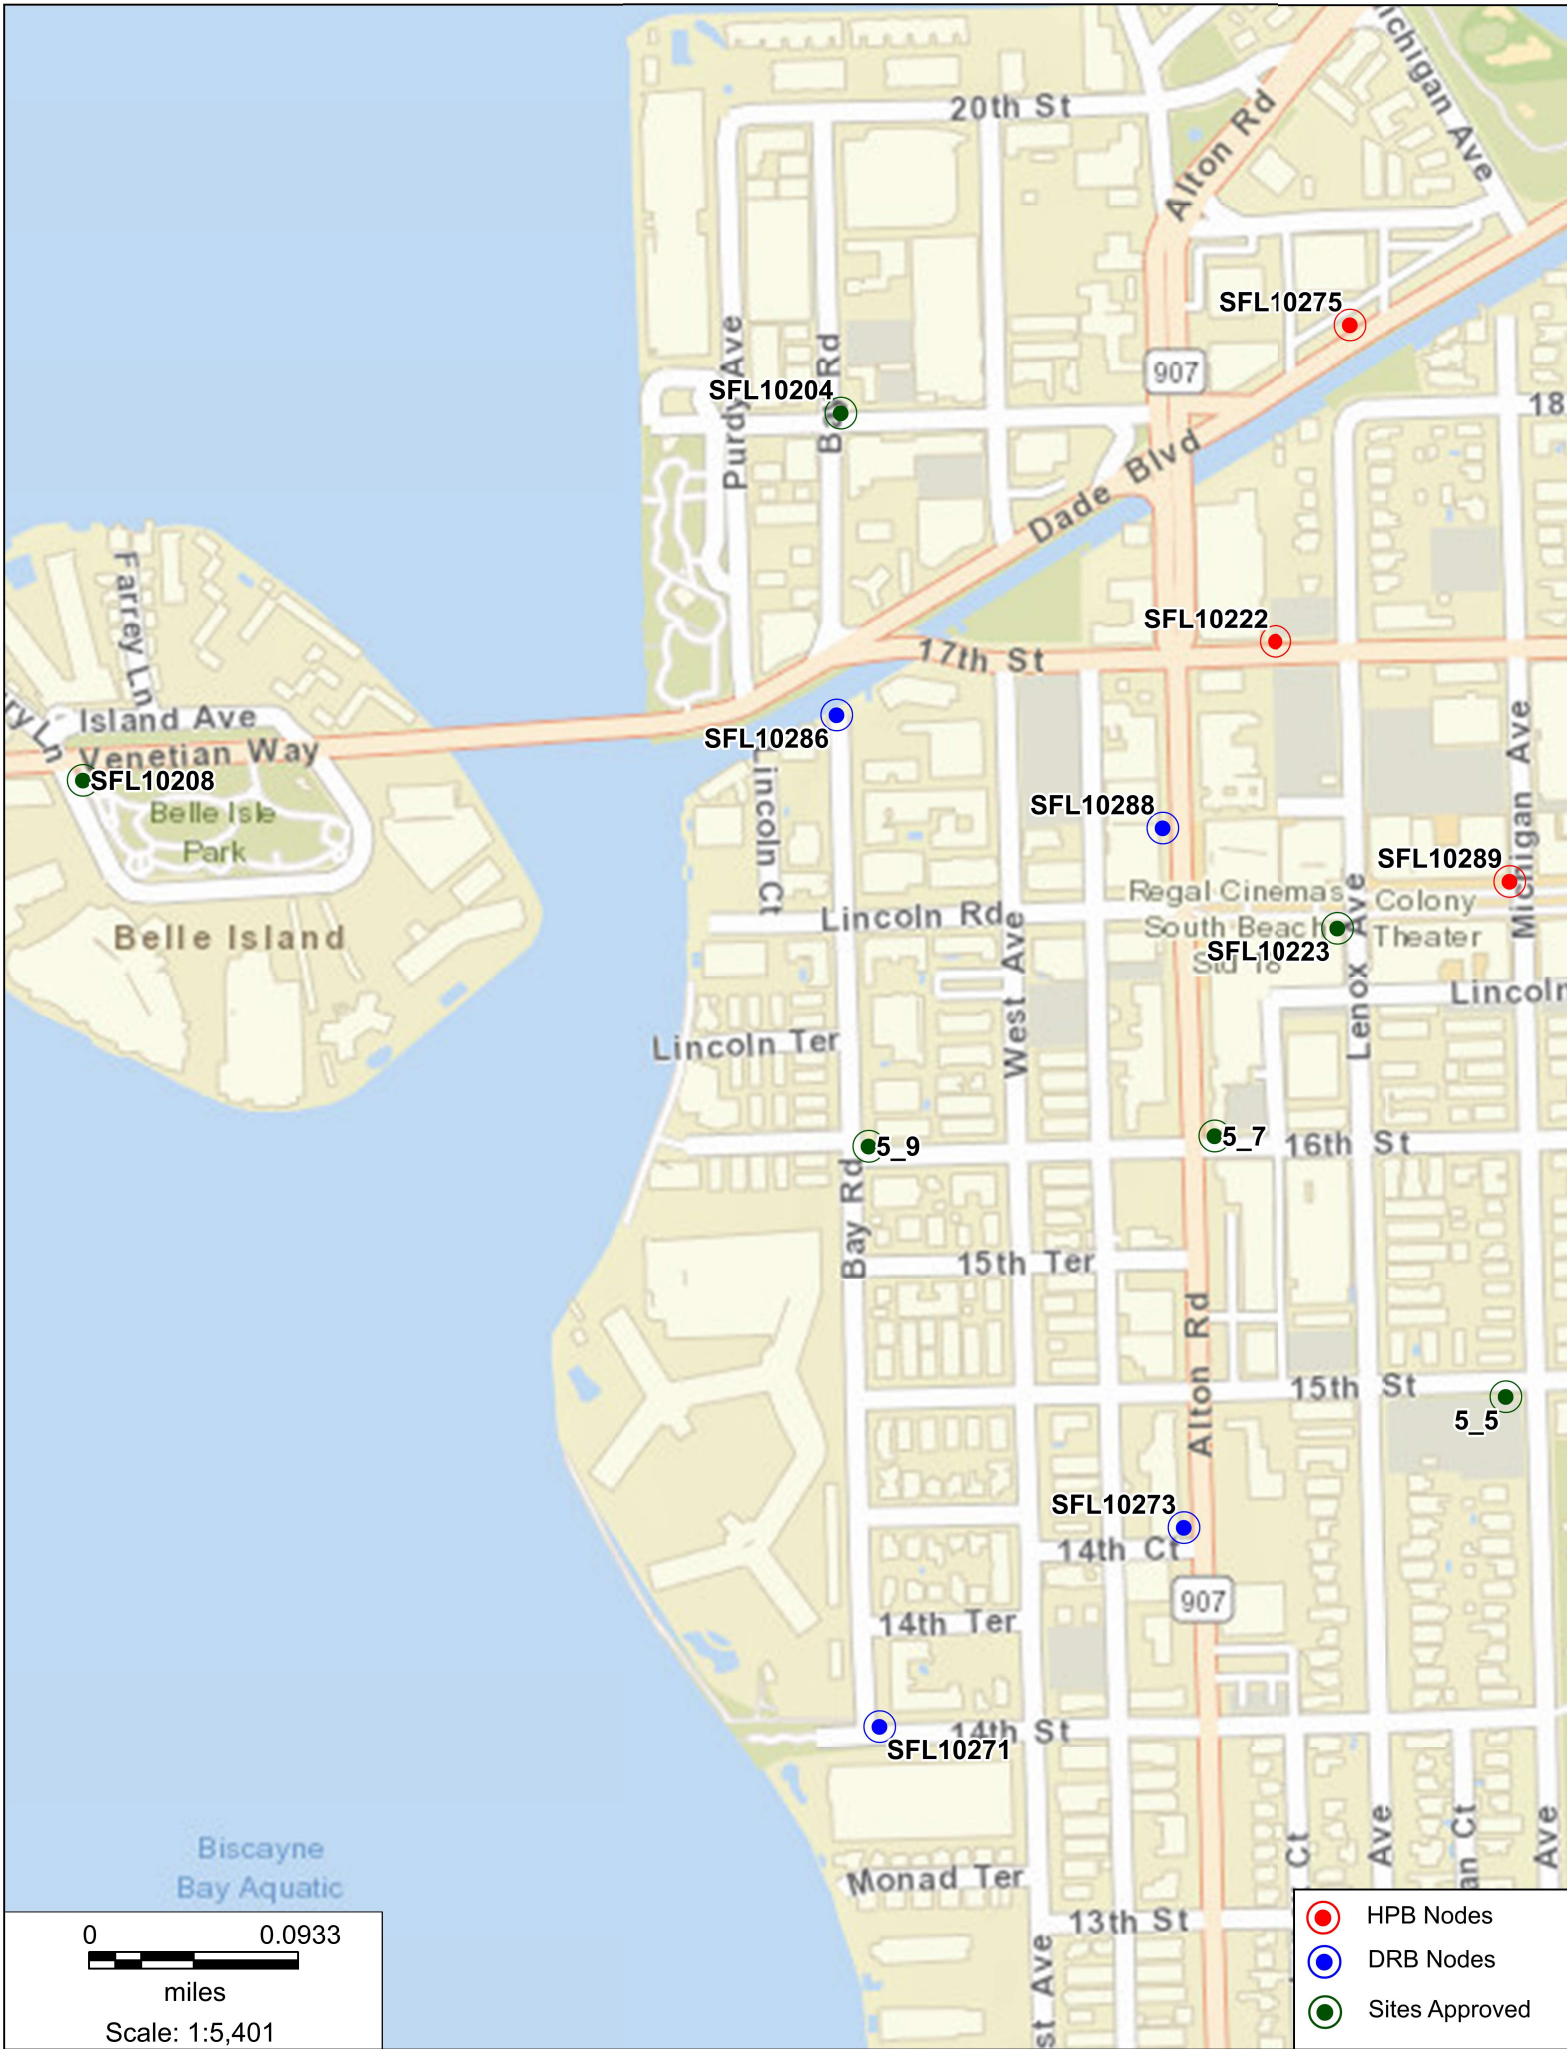

- HPB Nodes
- DRB Nodes
- Sites Approved

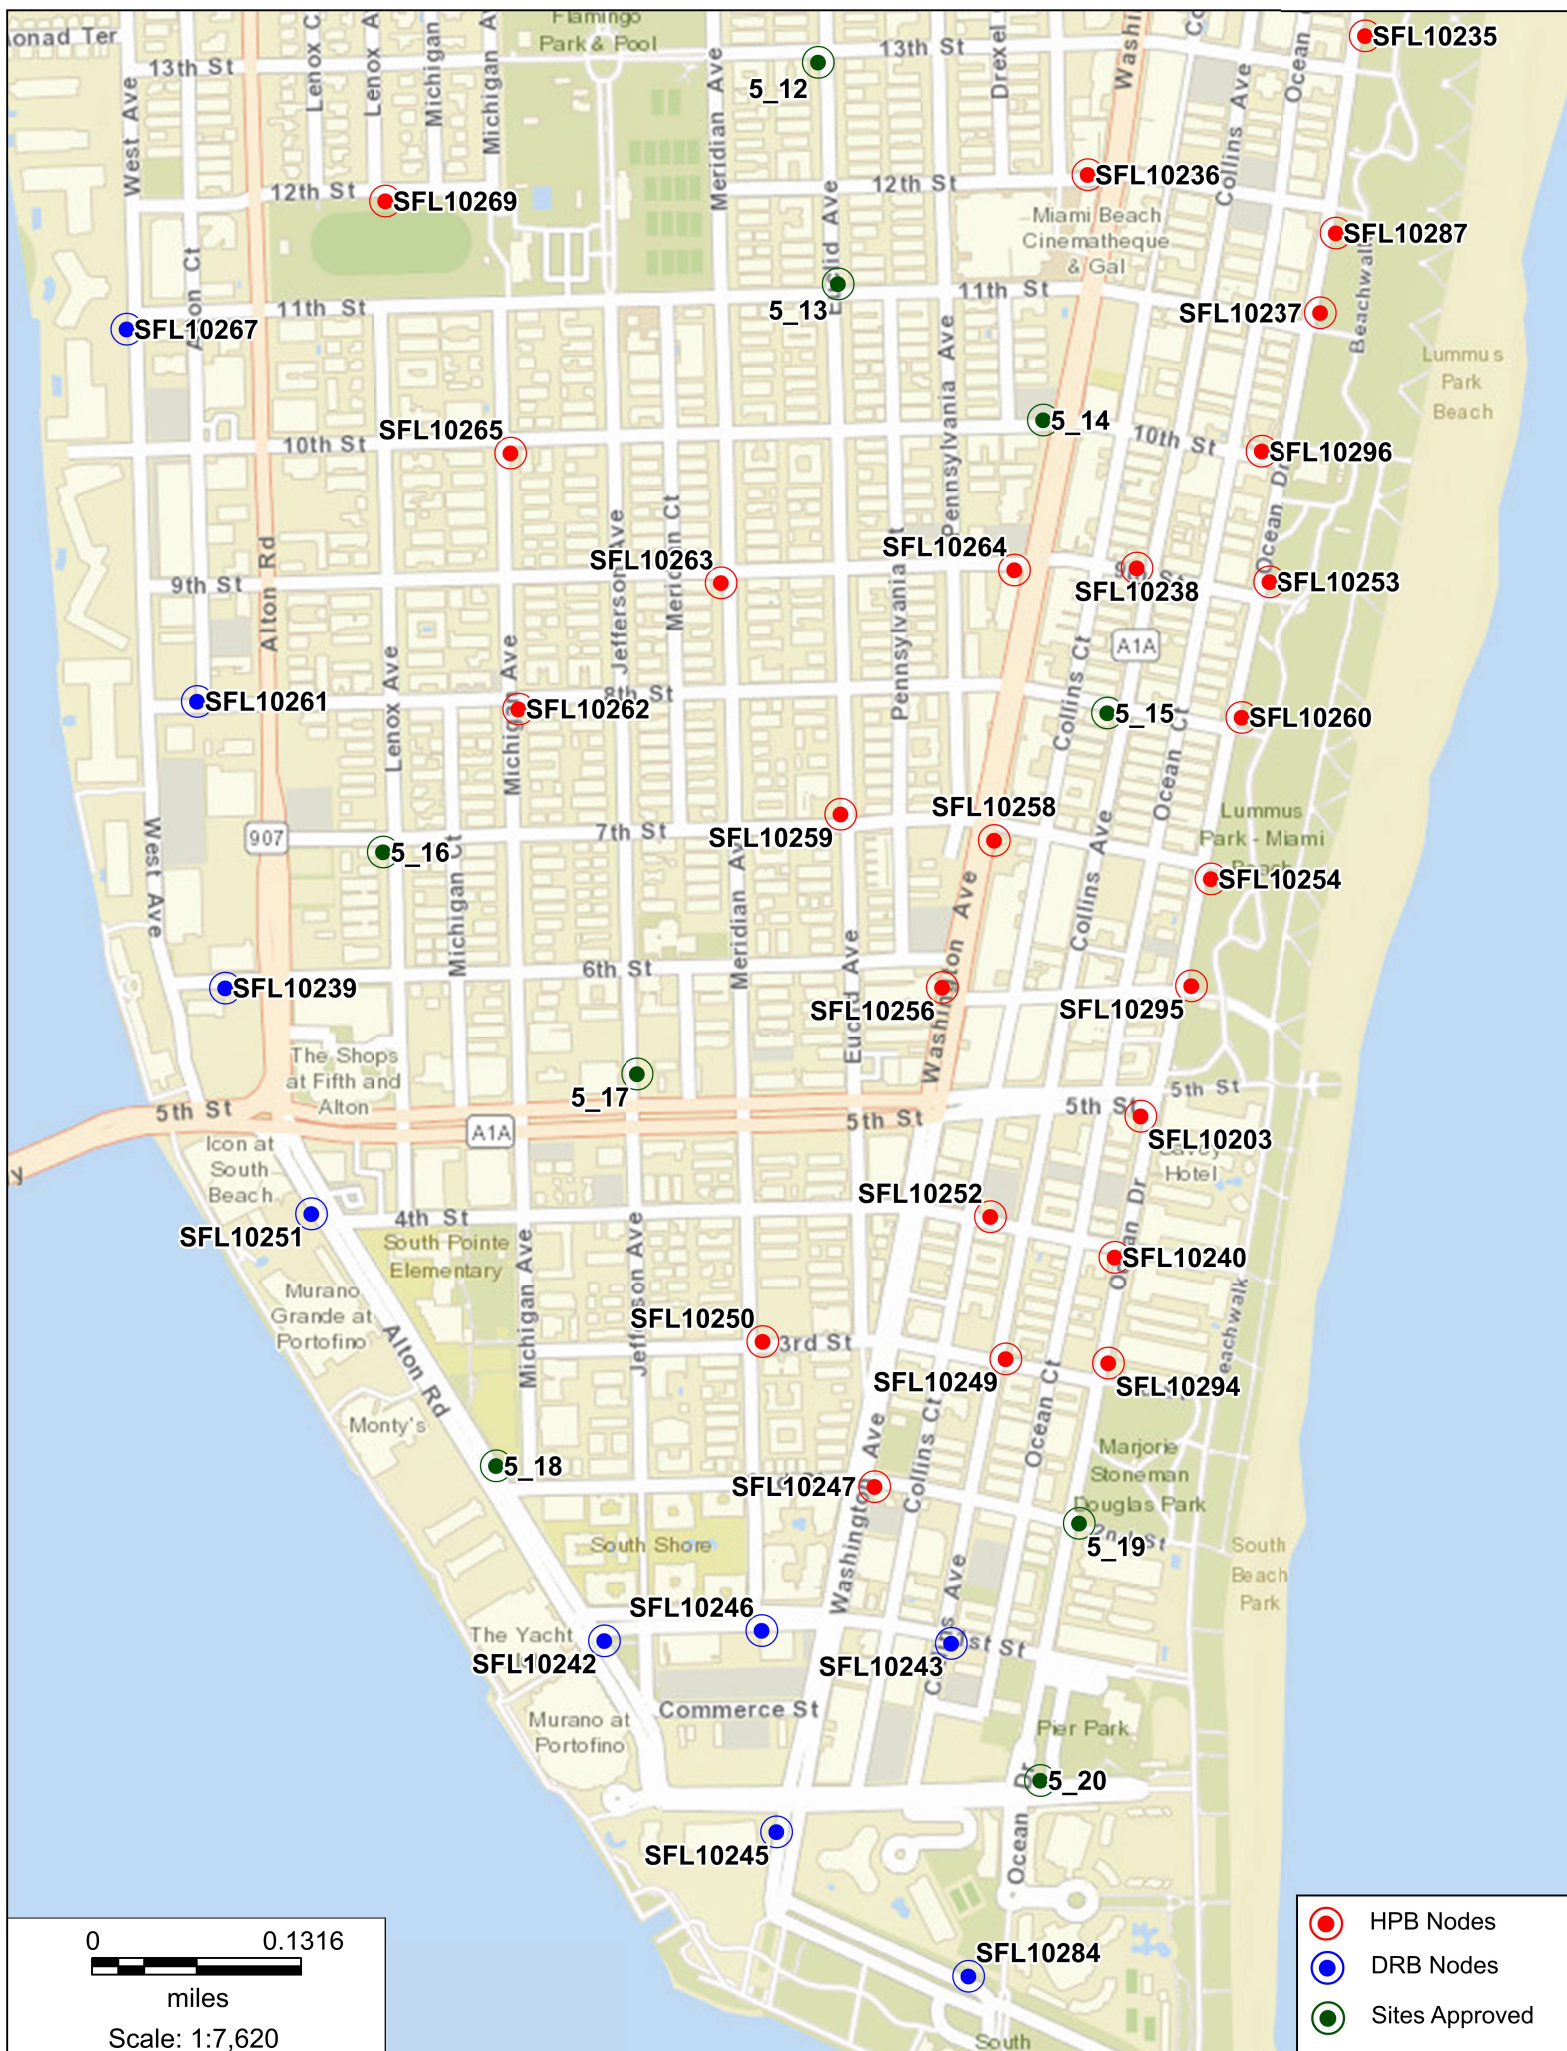

SFL10259

705 Euclid Ave., Miami Beach, FL 33139

Photosim – Proposed Stealth Pole



SFL10259

705 Euclid Ave., Miami Beach, FL 33139,
Photosim - Proposed Stealth Pole



SFL10259

705 Euclid Ave., Miami Beach, FL 33139

Aerial View



SFL10259

705 Euclid Ave., Miami Beach, FL 33139

North



SFL10259

705 Euclid Ave., Miami Beach, FL 33139

East



SFL10259

705 Euclid Ave., Miami Beach, FL 33139

South



SFL10259

705 Euclid Ave., Miami Beach, FL 33139

West

