


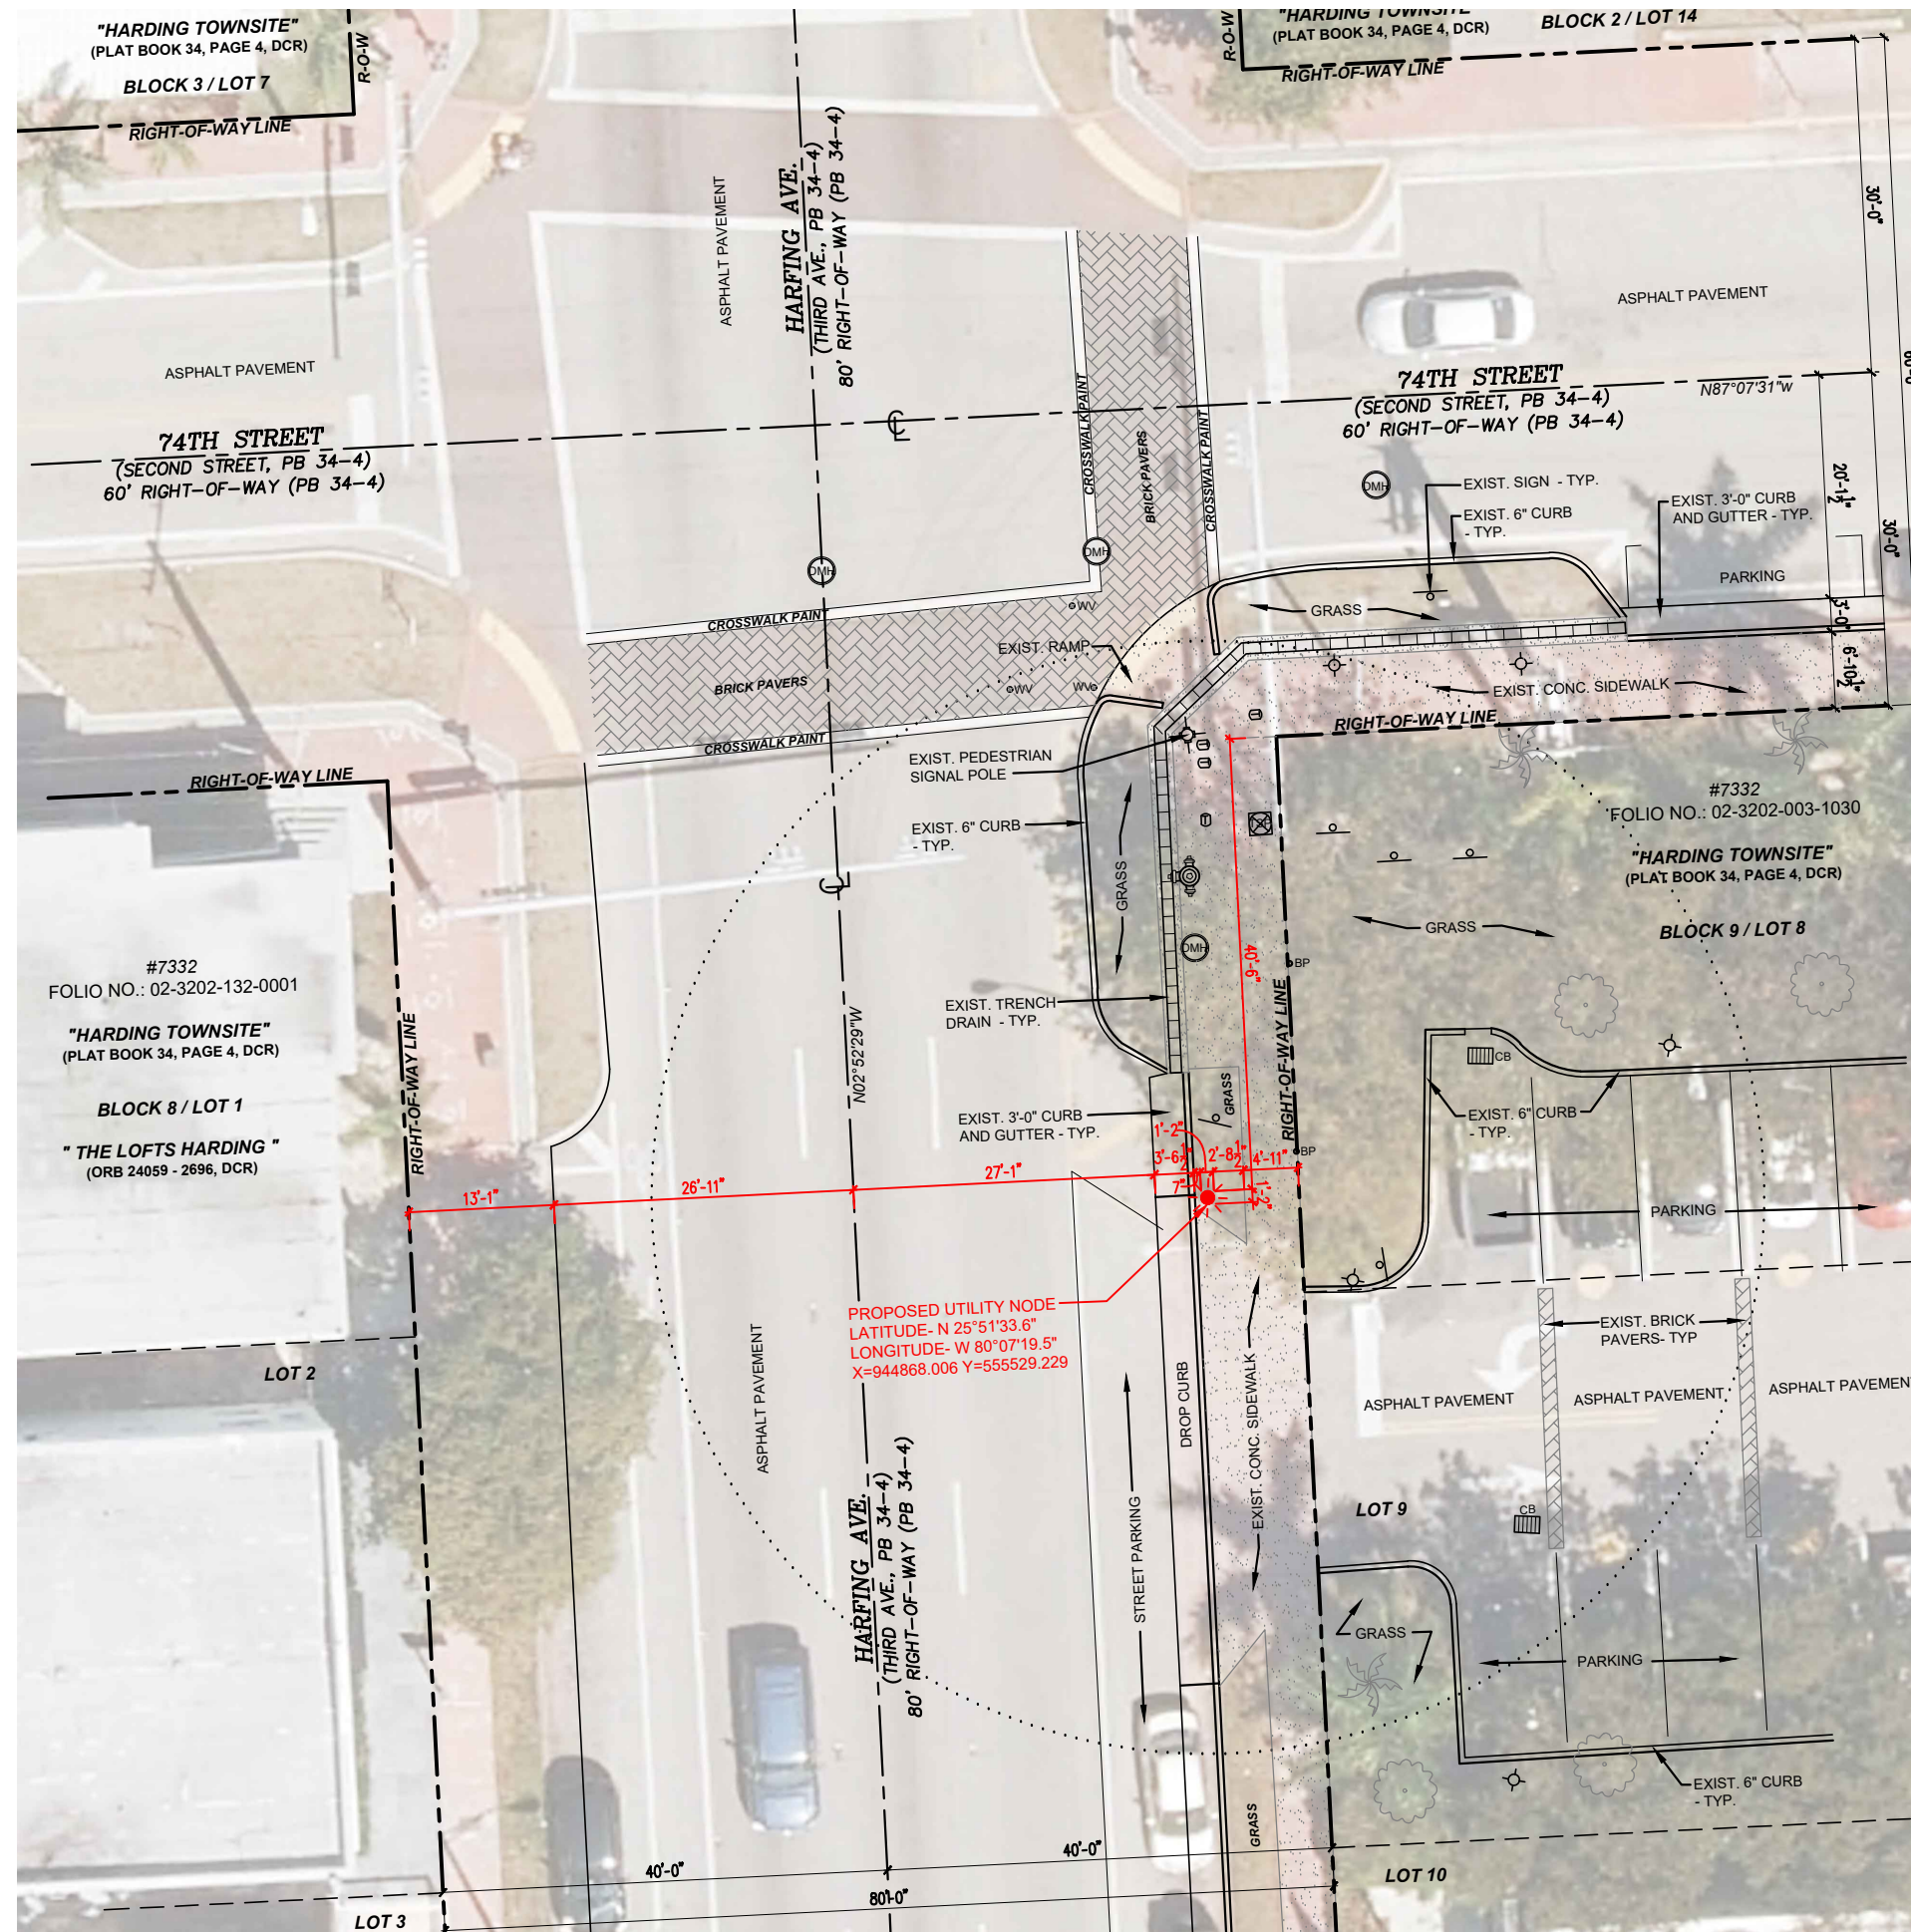

LEGEND	
	EXISTING LANDSCAPE AREA
	EXISTING WATER VALVE
	EXISTING TRAFFIC HANDHOLE
	EXISTING SEWER VALVE
	EXISTING STREET LIGHT
	EXISTING SIGN
	EXISTING FIRE HYDRANT
	EXISTING DRAINAGE MANHOLE
	EXISTING TRAFFIC SIGNAL POLE
	EXISTING TREE
	EXISTING PALM TREE

CROWN CASTLE
SMALL WIRELESS FACILITIES
HPB 19-0275 (FL 6421)
7351 HARDING AVE.

PROPOSED SITE PLAN

February 18, 2019
N.T.S.


R.J. HEISENBOTTLE ARCHITECTS, P.A.


2199 PONCE DE LEON BLV, CORAL GABLES, FLORIDA 33134
PHONE: 305.446.7799 / FAX: 305.446.9275
FLORIDA REGISTRATION NUMBER: AR 0010865



FL6421BA

7399 Harding Ave,
Miami Beach, FL 33141

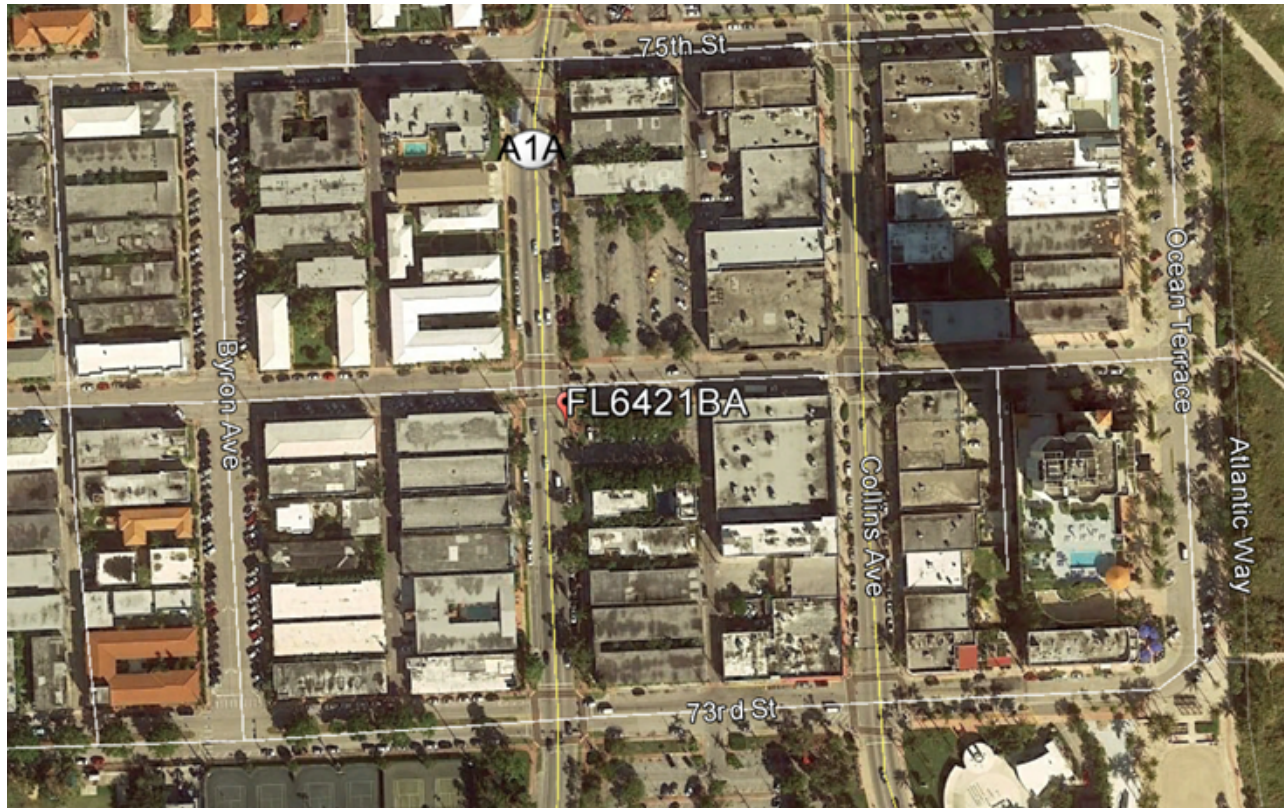

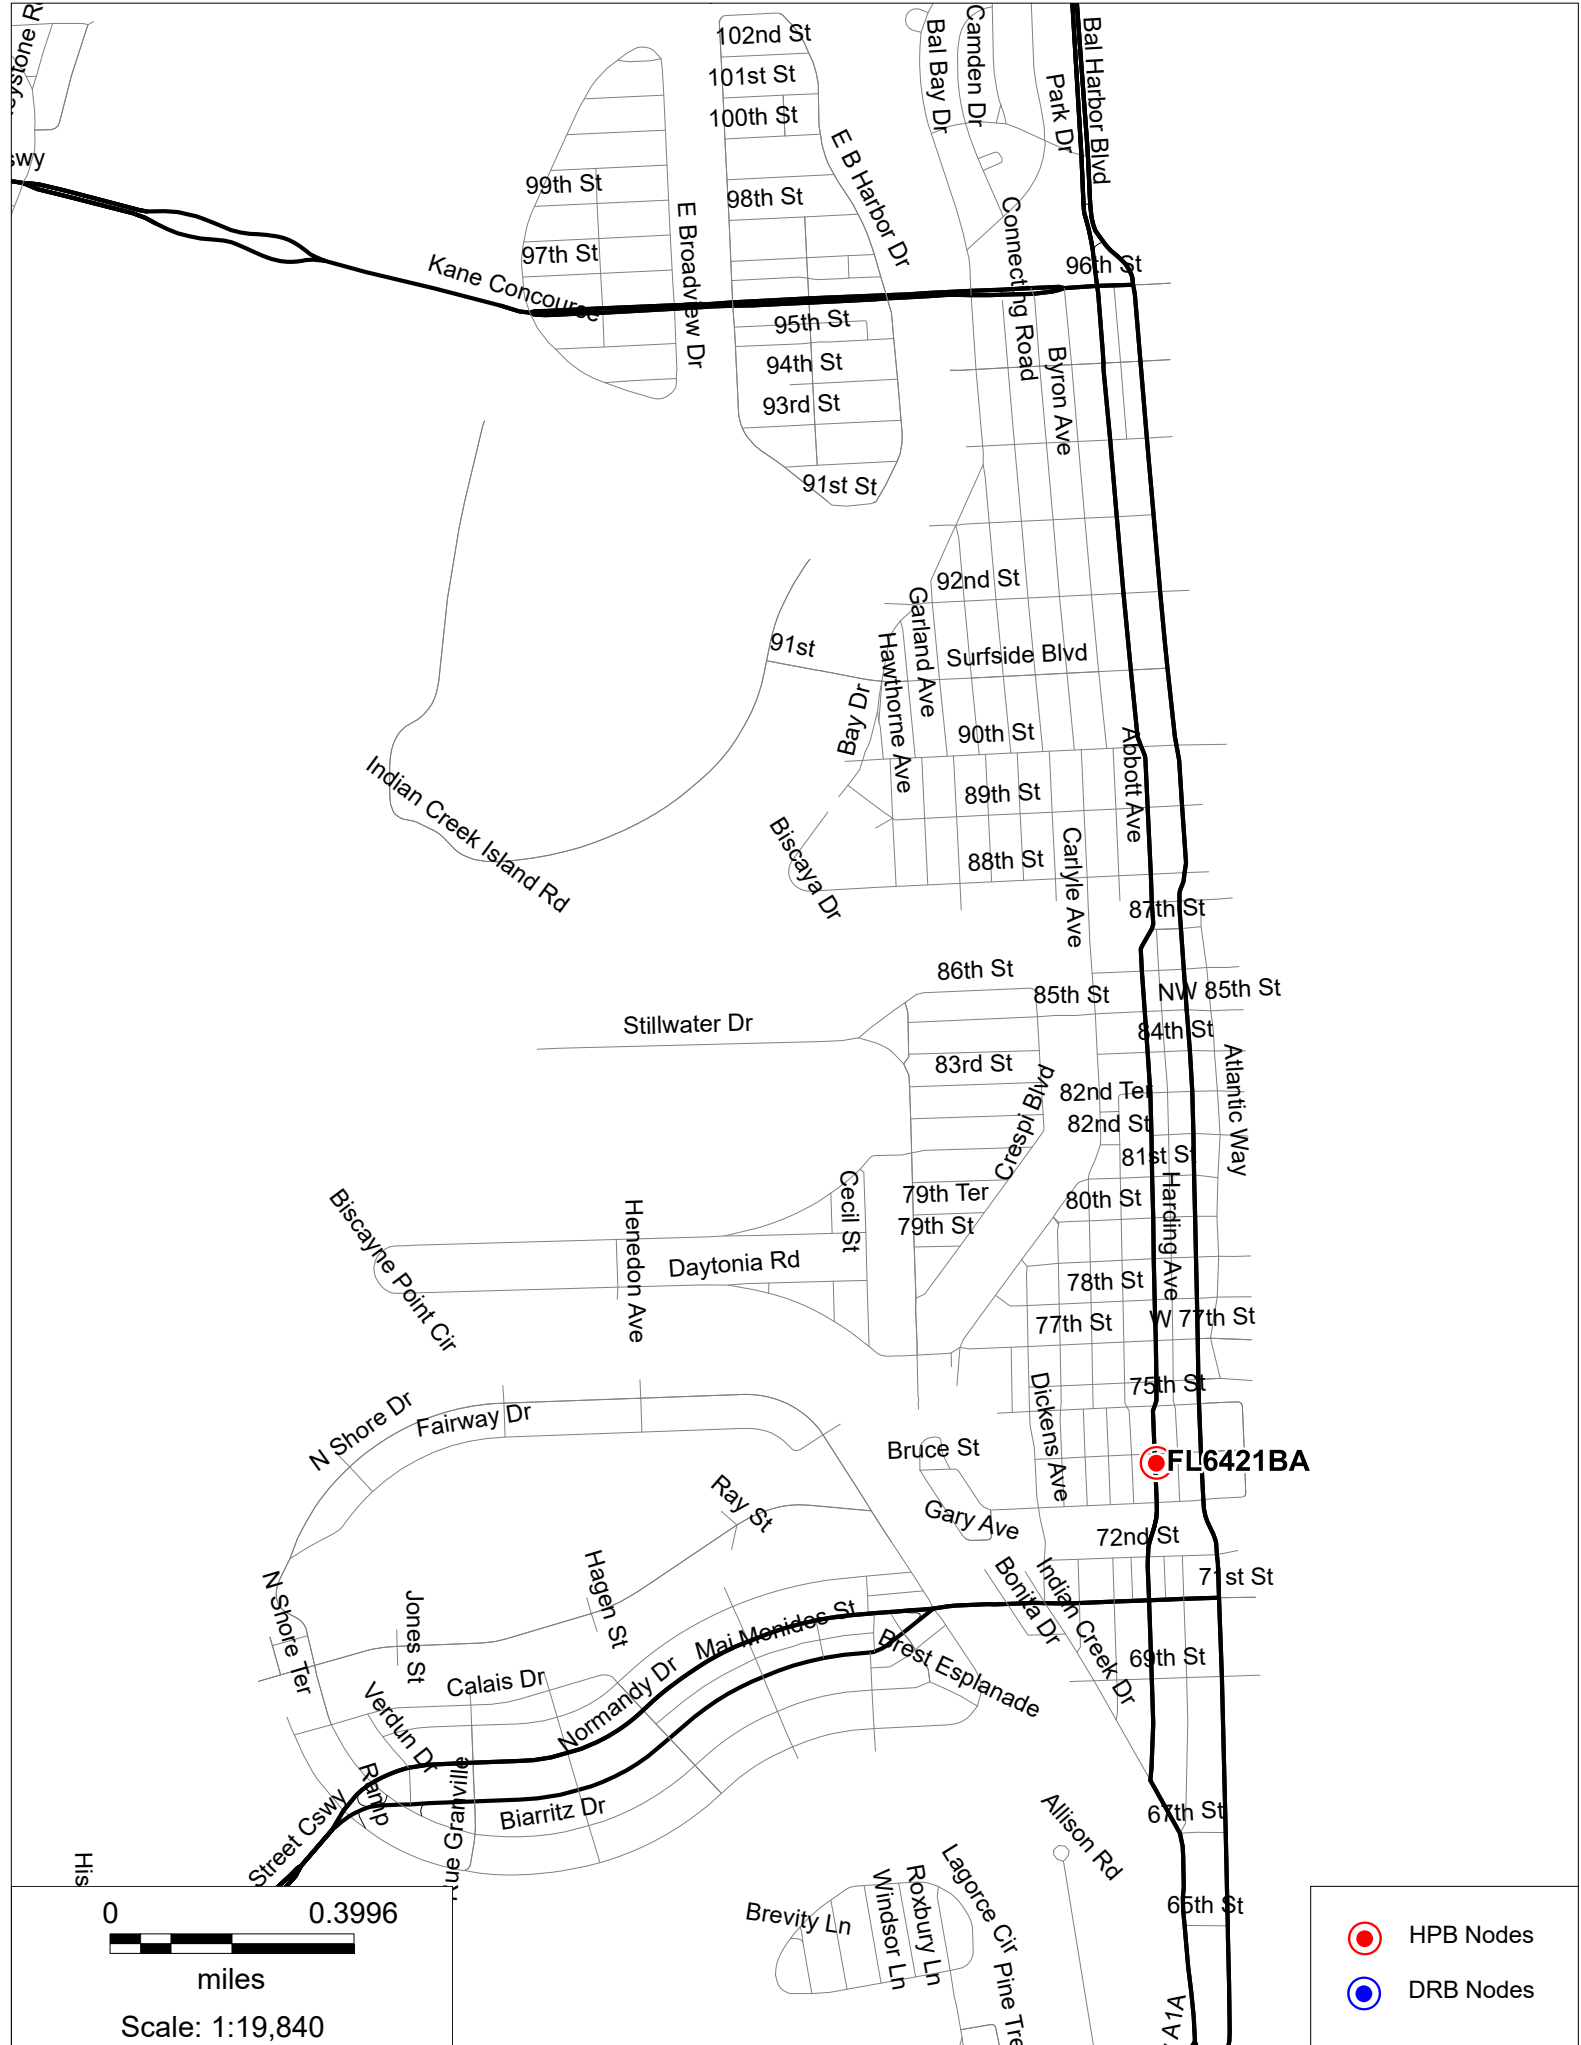

HPB Nodes


DRB Nodes


00.3996


miles


Scale: 1:19,840



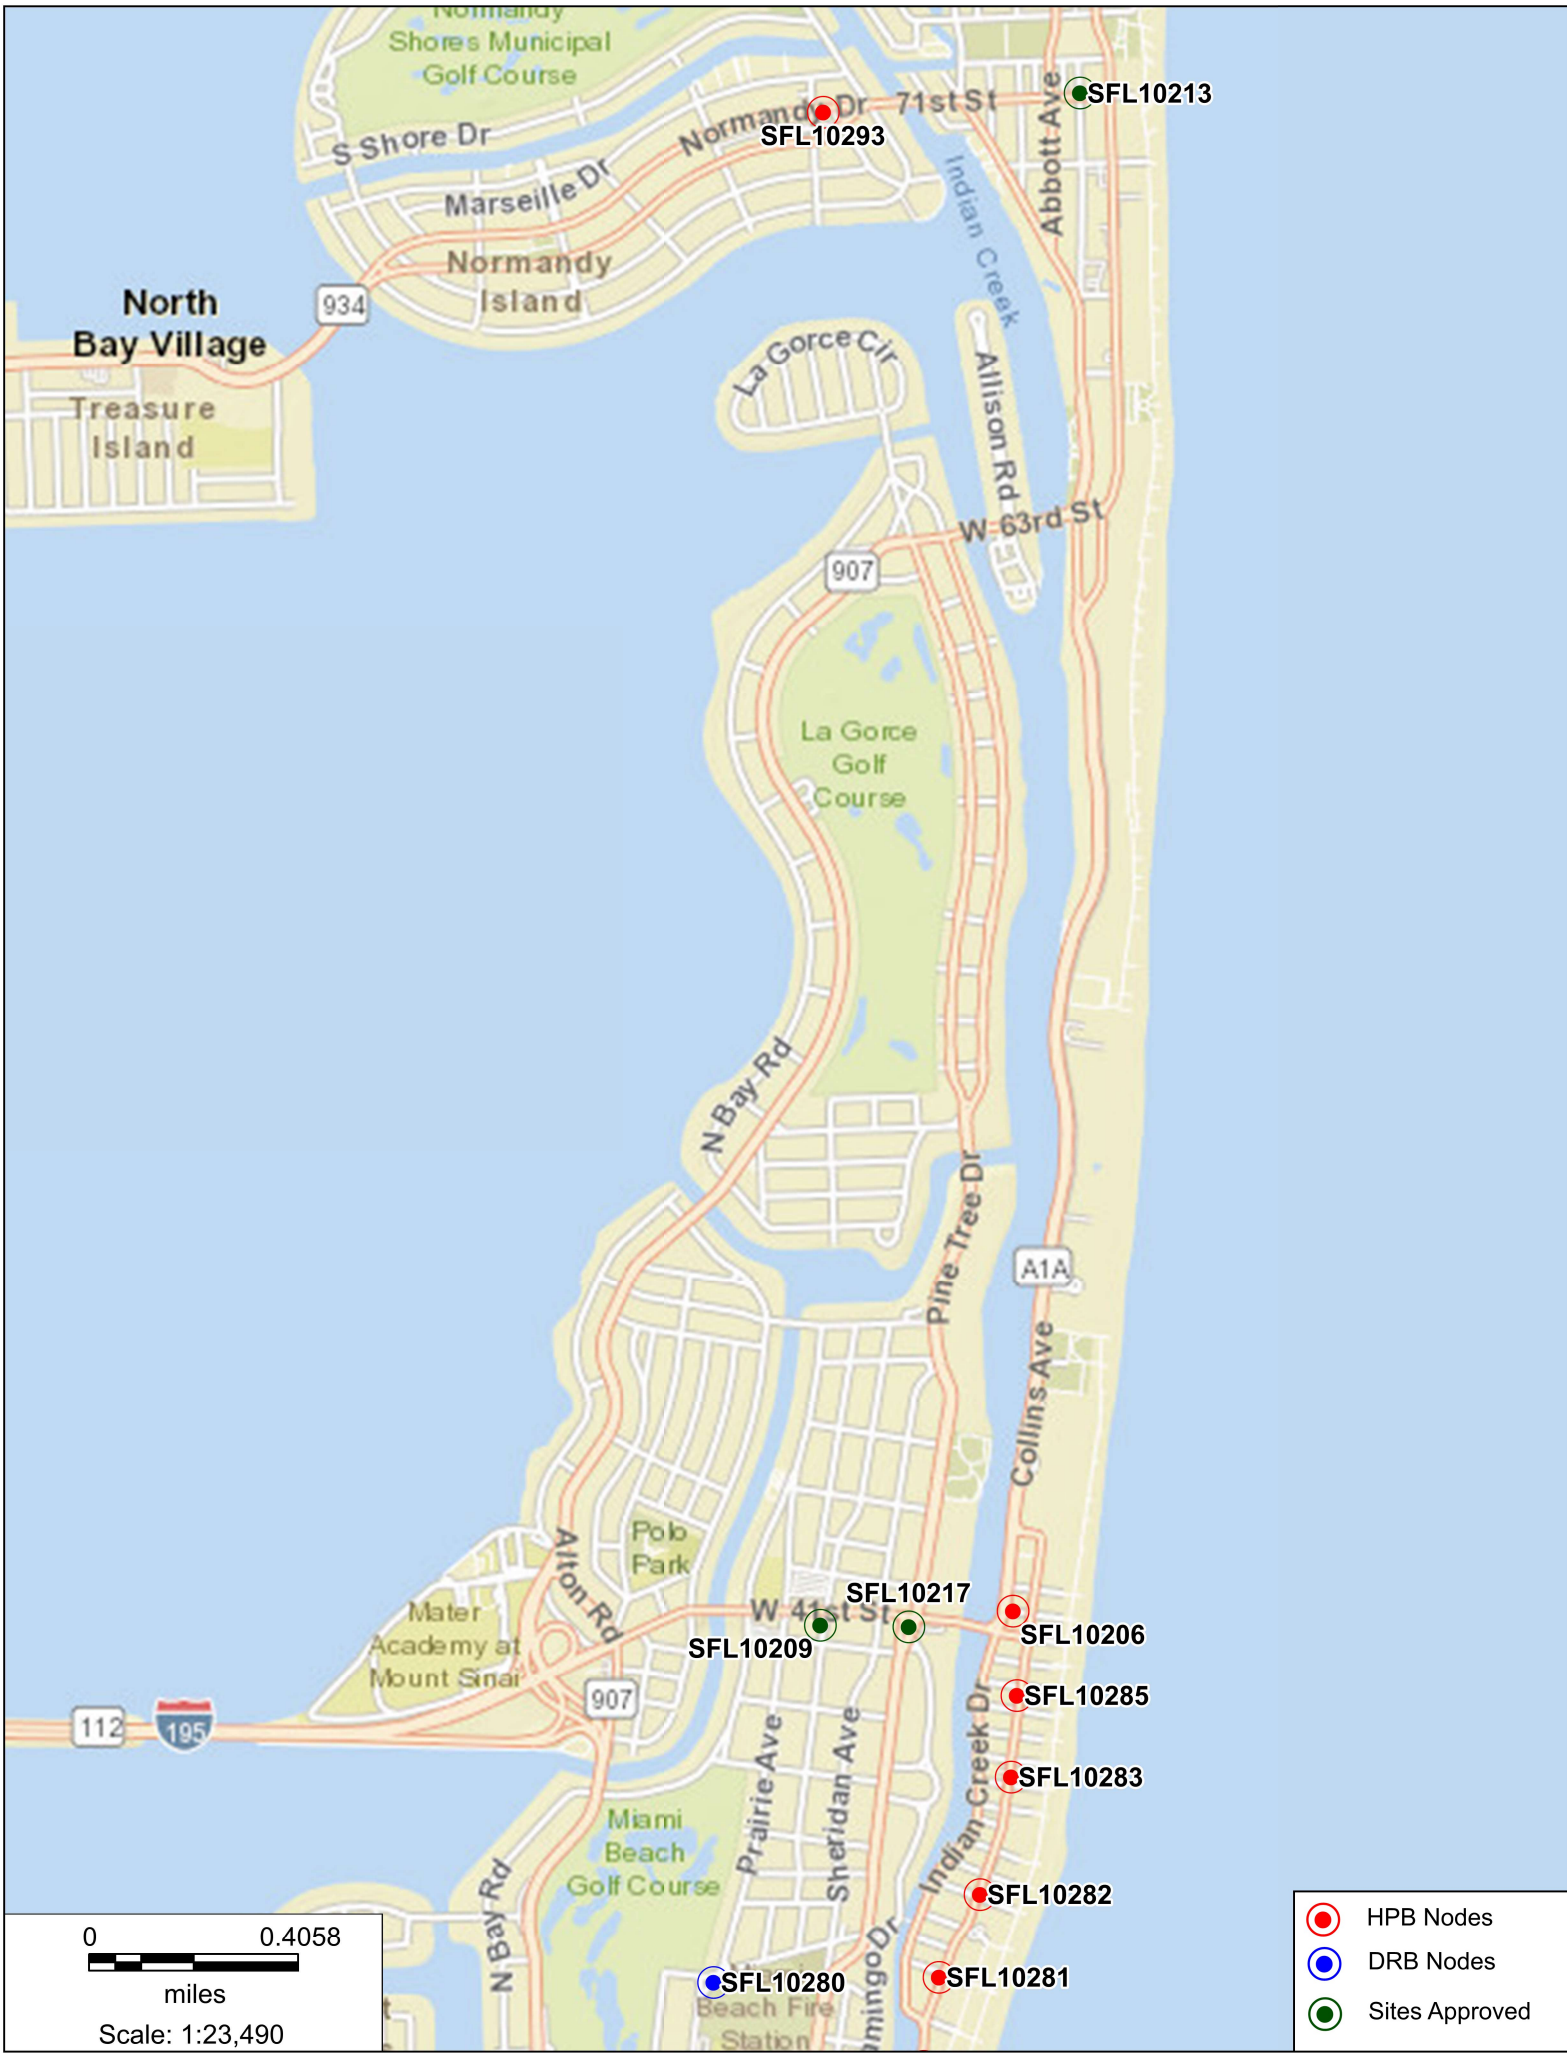

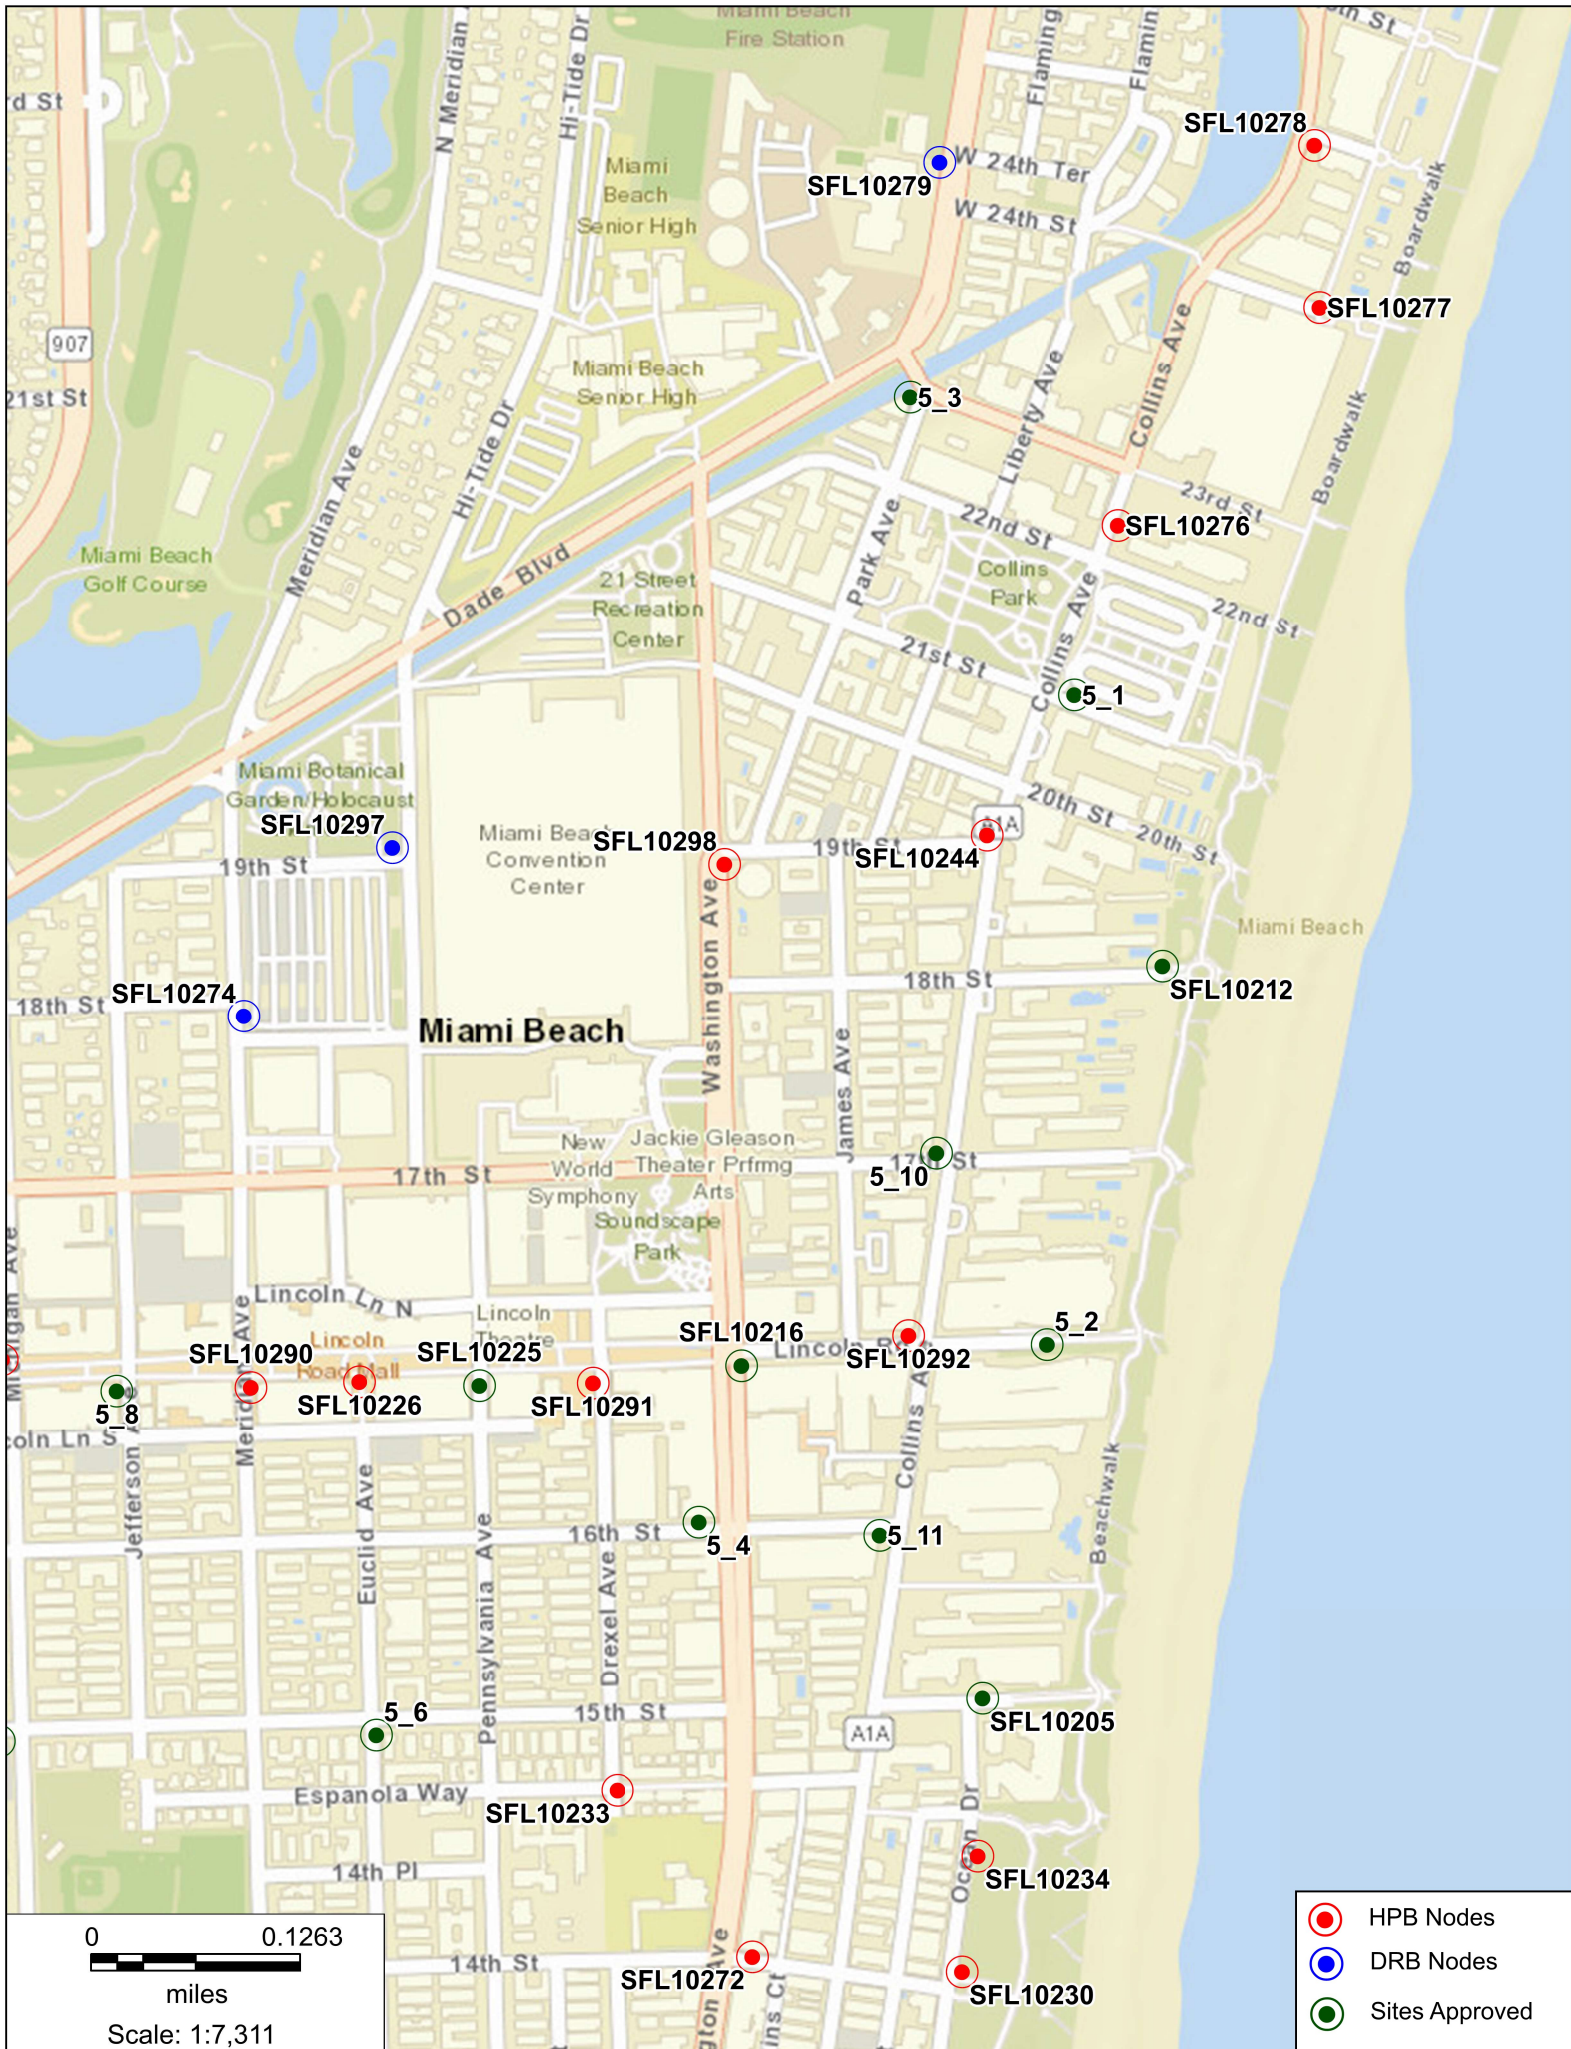

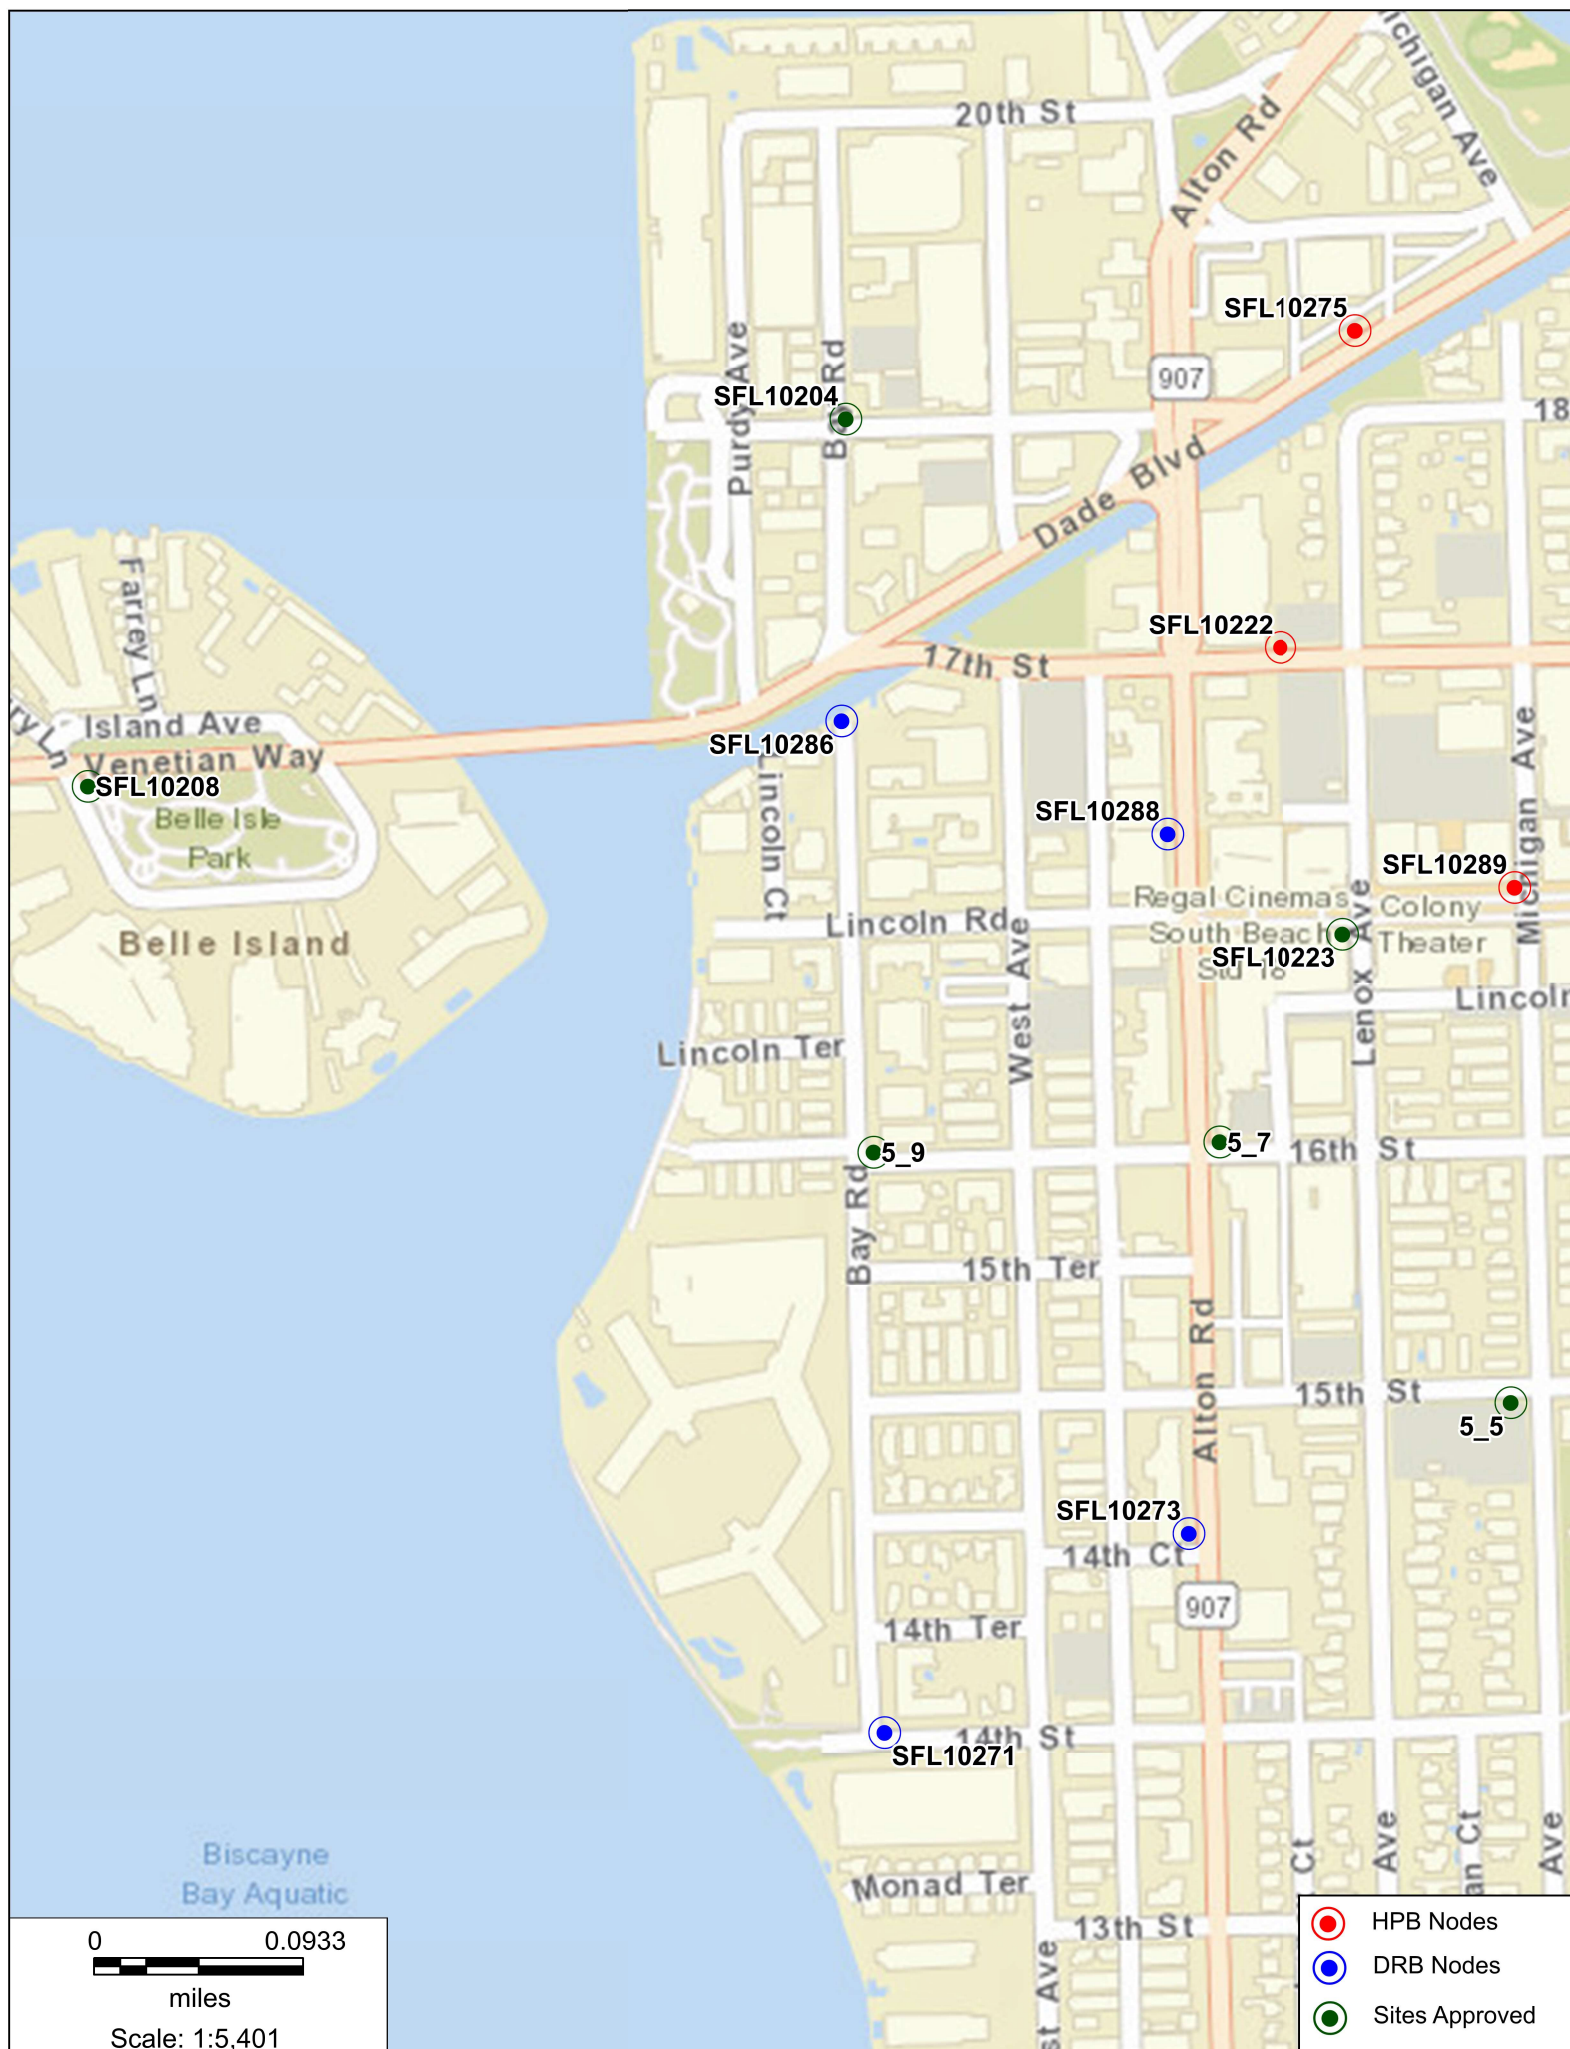

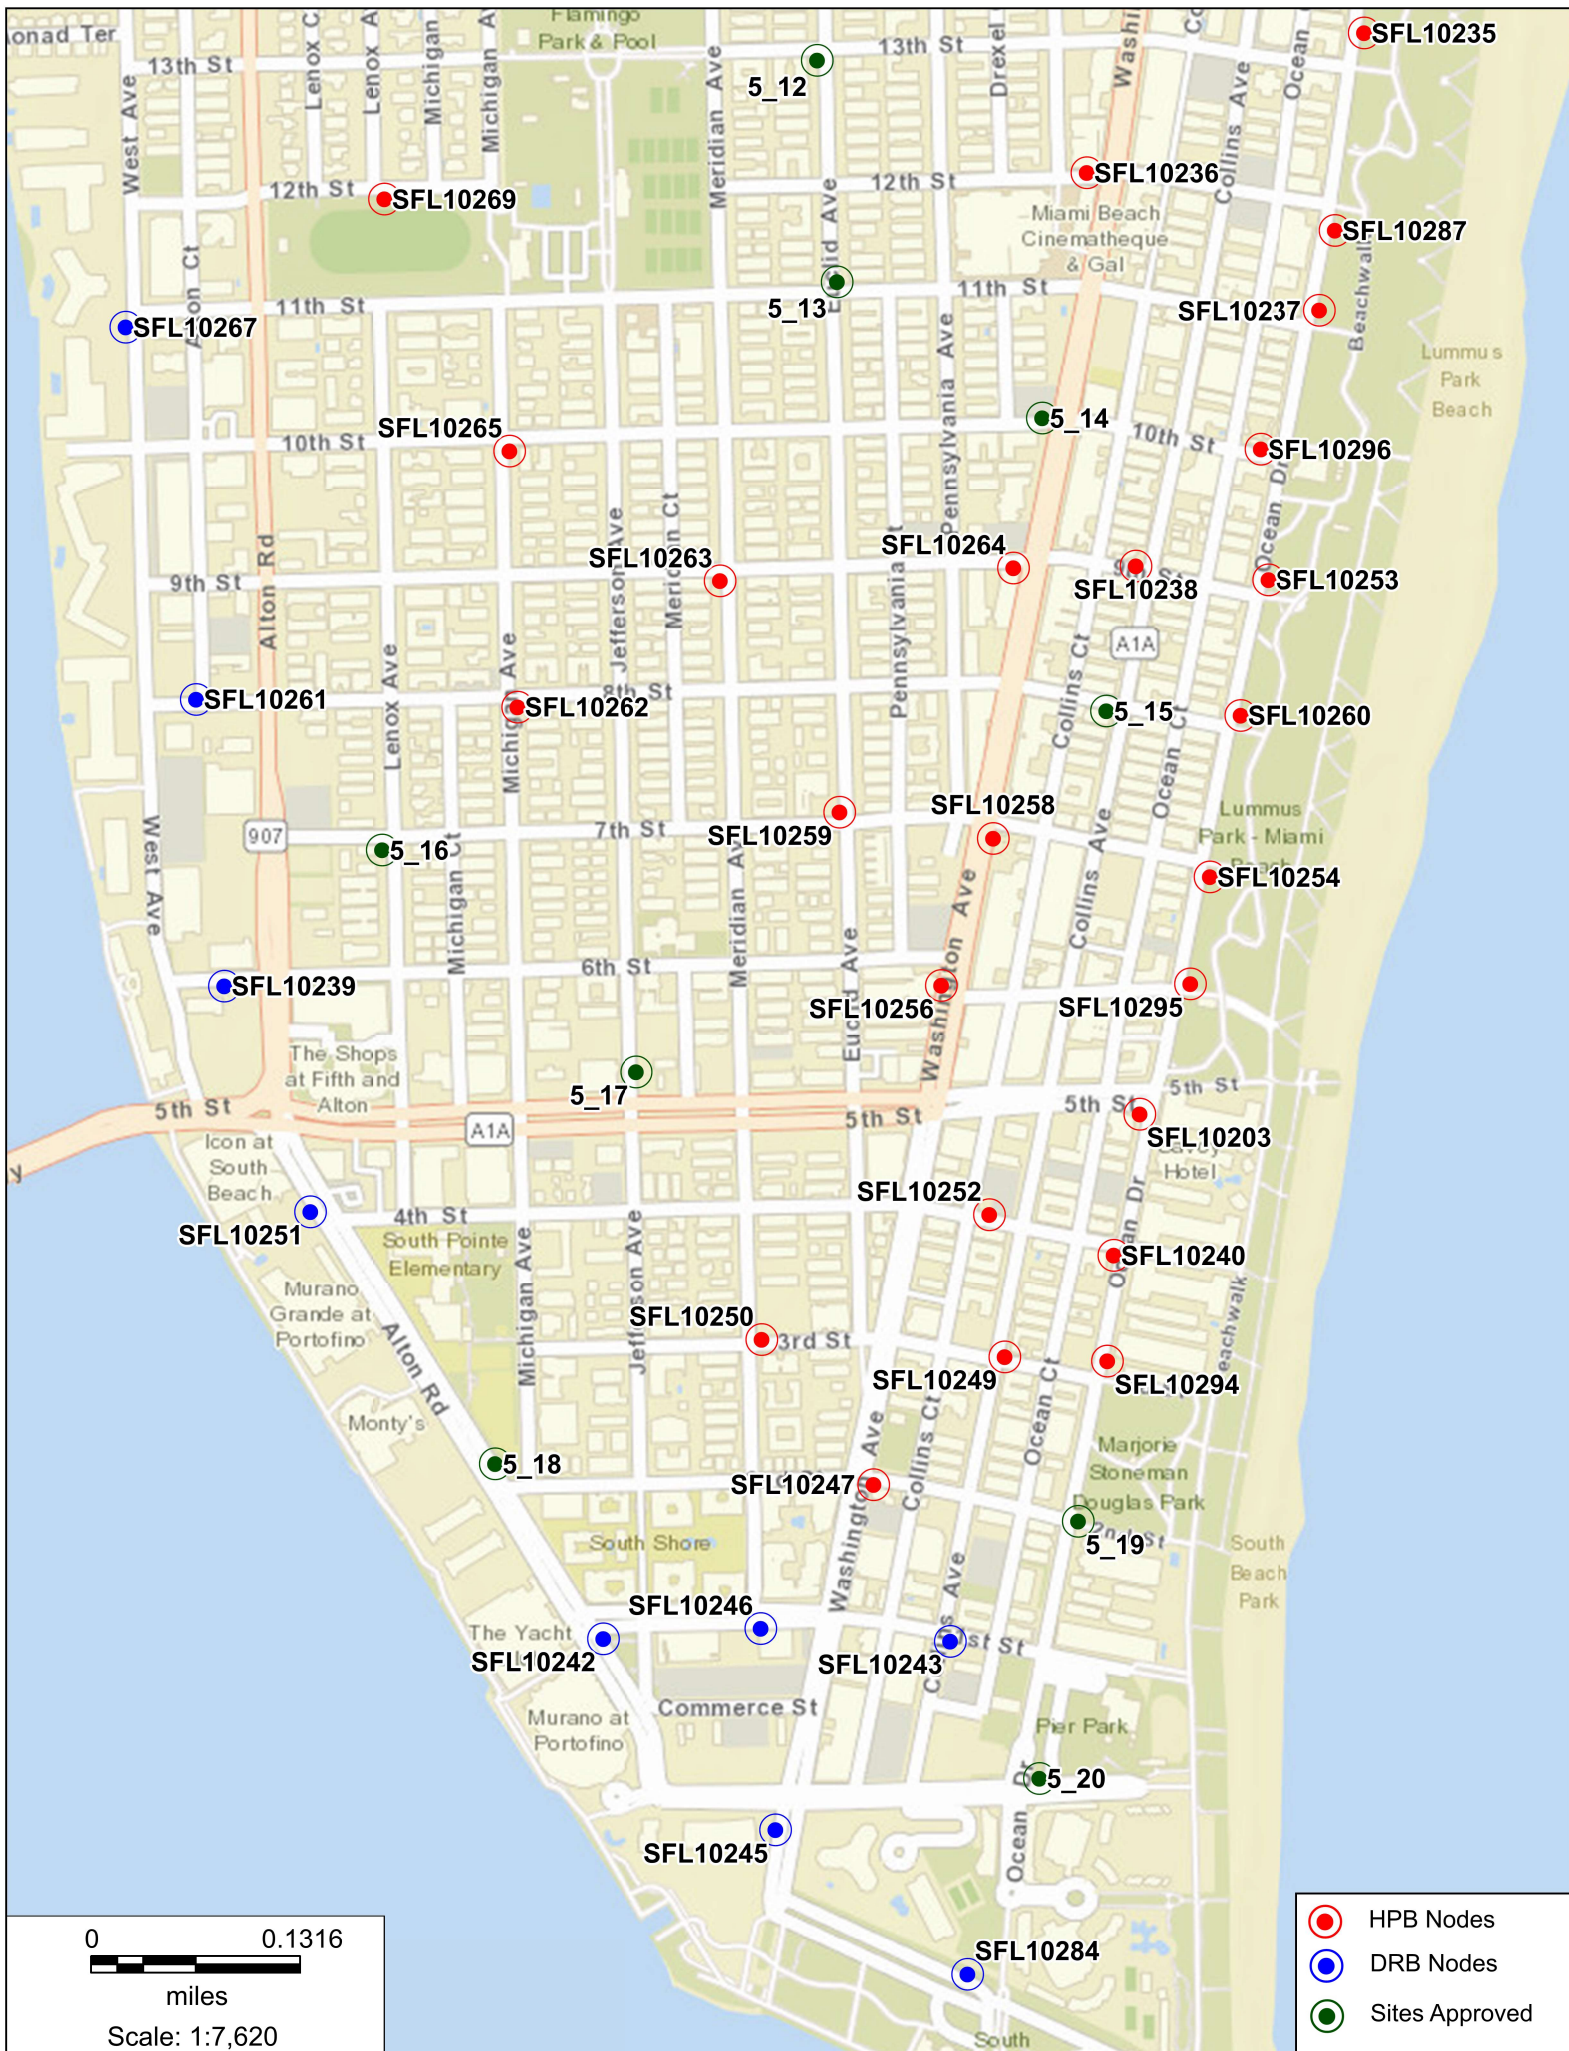

FL6421BA

7399 Harding Ave. , Miami Beach, FL 33141

Photosim – Proposed Stealth Pole



FL6421BA


7399 Harding Ave. , Miami Beach, FL 33141,
Photosim - Proposed Stealth Pole



FL6421BA

7399 Harding Ave. , Miami Beach, FL 33141

Aerial View

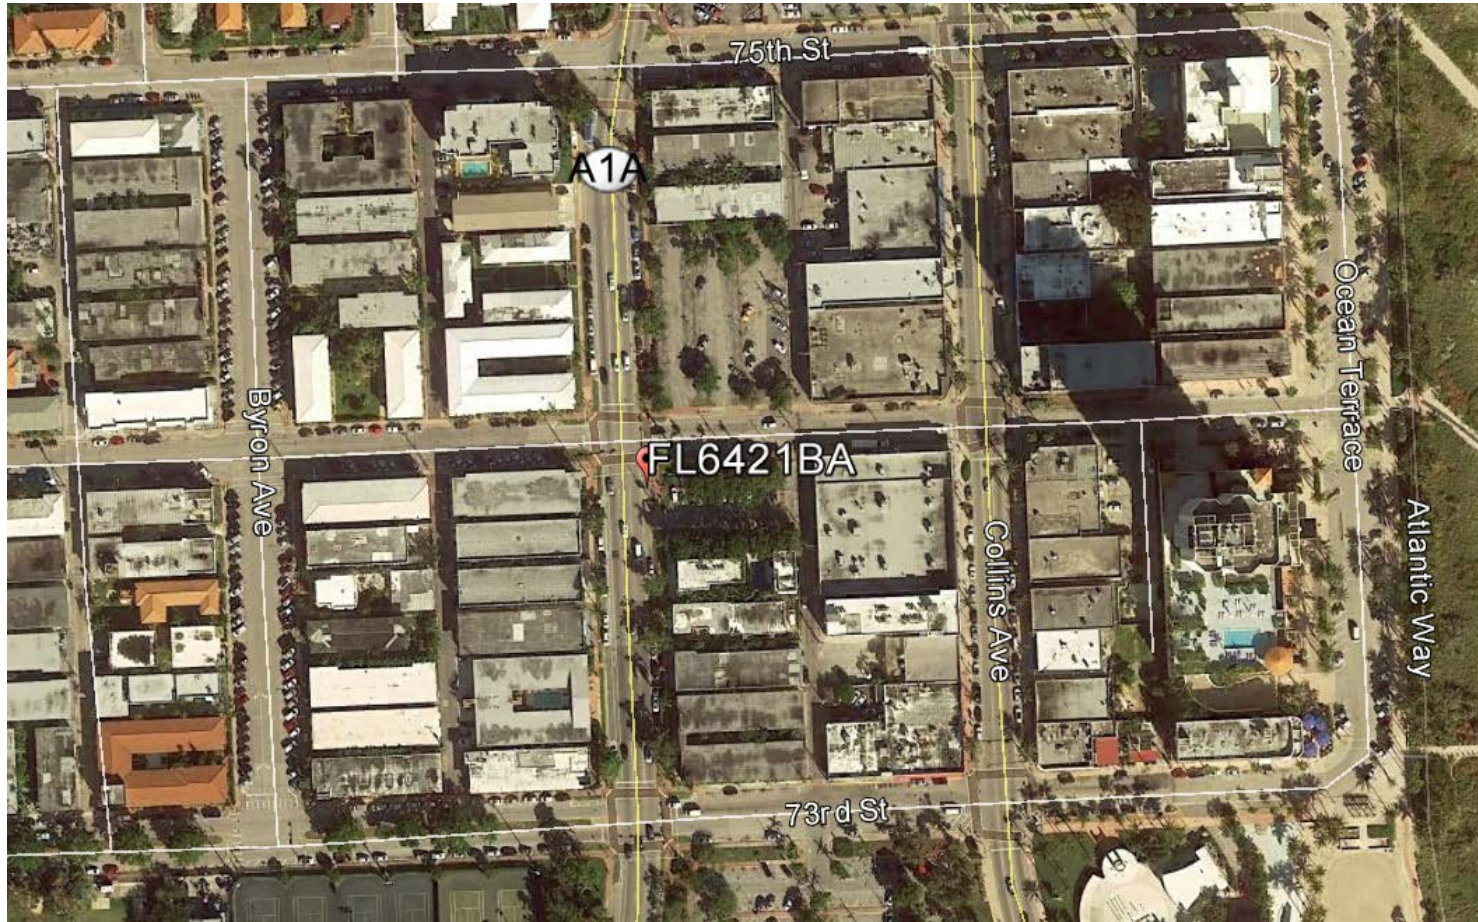

FL6421BA

7399 Harding Ave. , Miami Beach, FL 33141

North



FL6421BA

7399 Harding Ave. , Miami Beach, FL 33141
East



FL6421BA

7399 Harding Ave. , Miami Beach, FL 33141

South



FL6421BA

7399 Harding Ave. , Miami Beach, FL 33141

West

