

# 71ST STREET BRIDGE


ATTACHMENT B: SHULMAN AND ASSOC. DESIGN CONCEPT FOR 71ST STREET BRIDGE

# 3




# URBAN STRATEGY

dual colonnades of vertical lighting in planters create protected pedestrian & cyclist zones

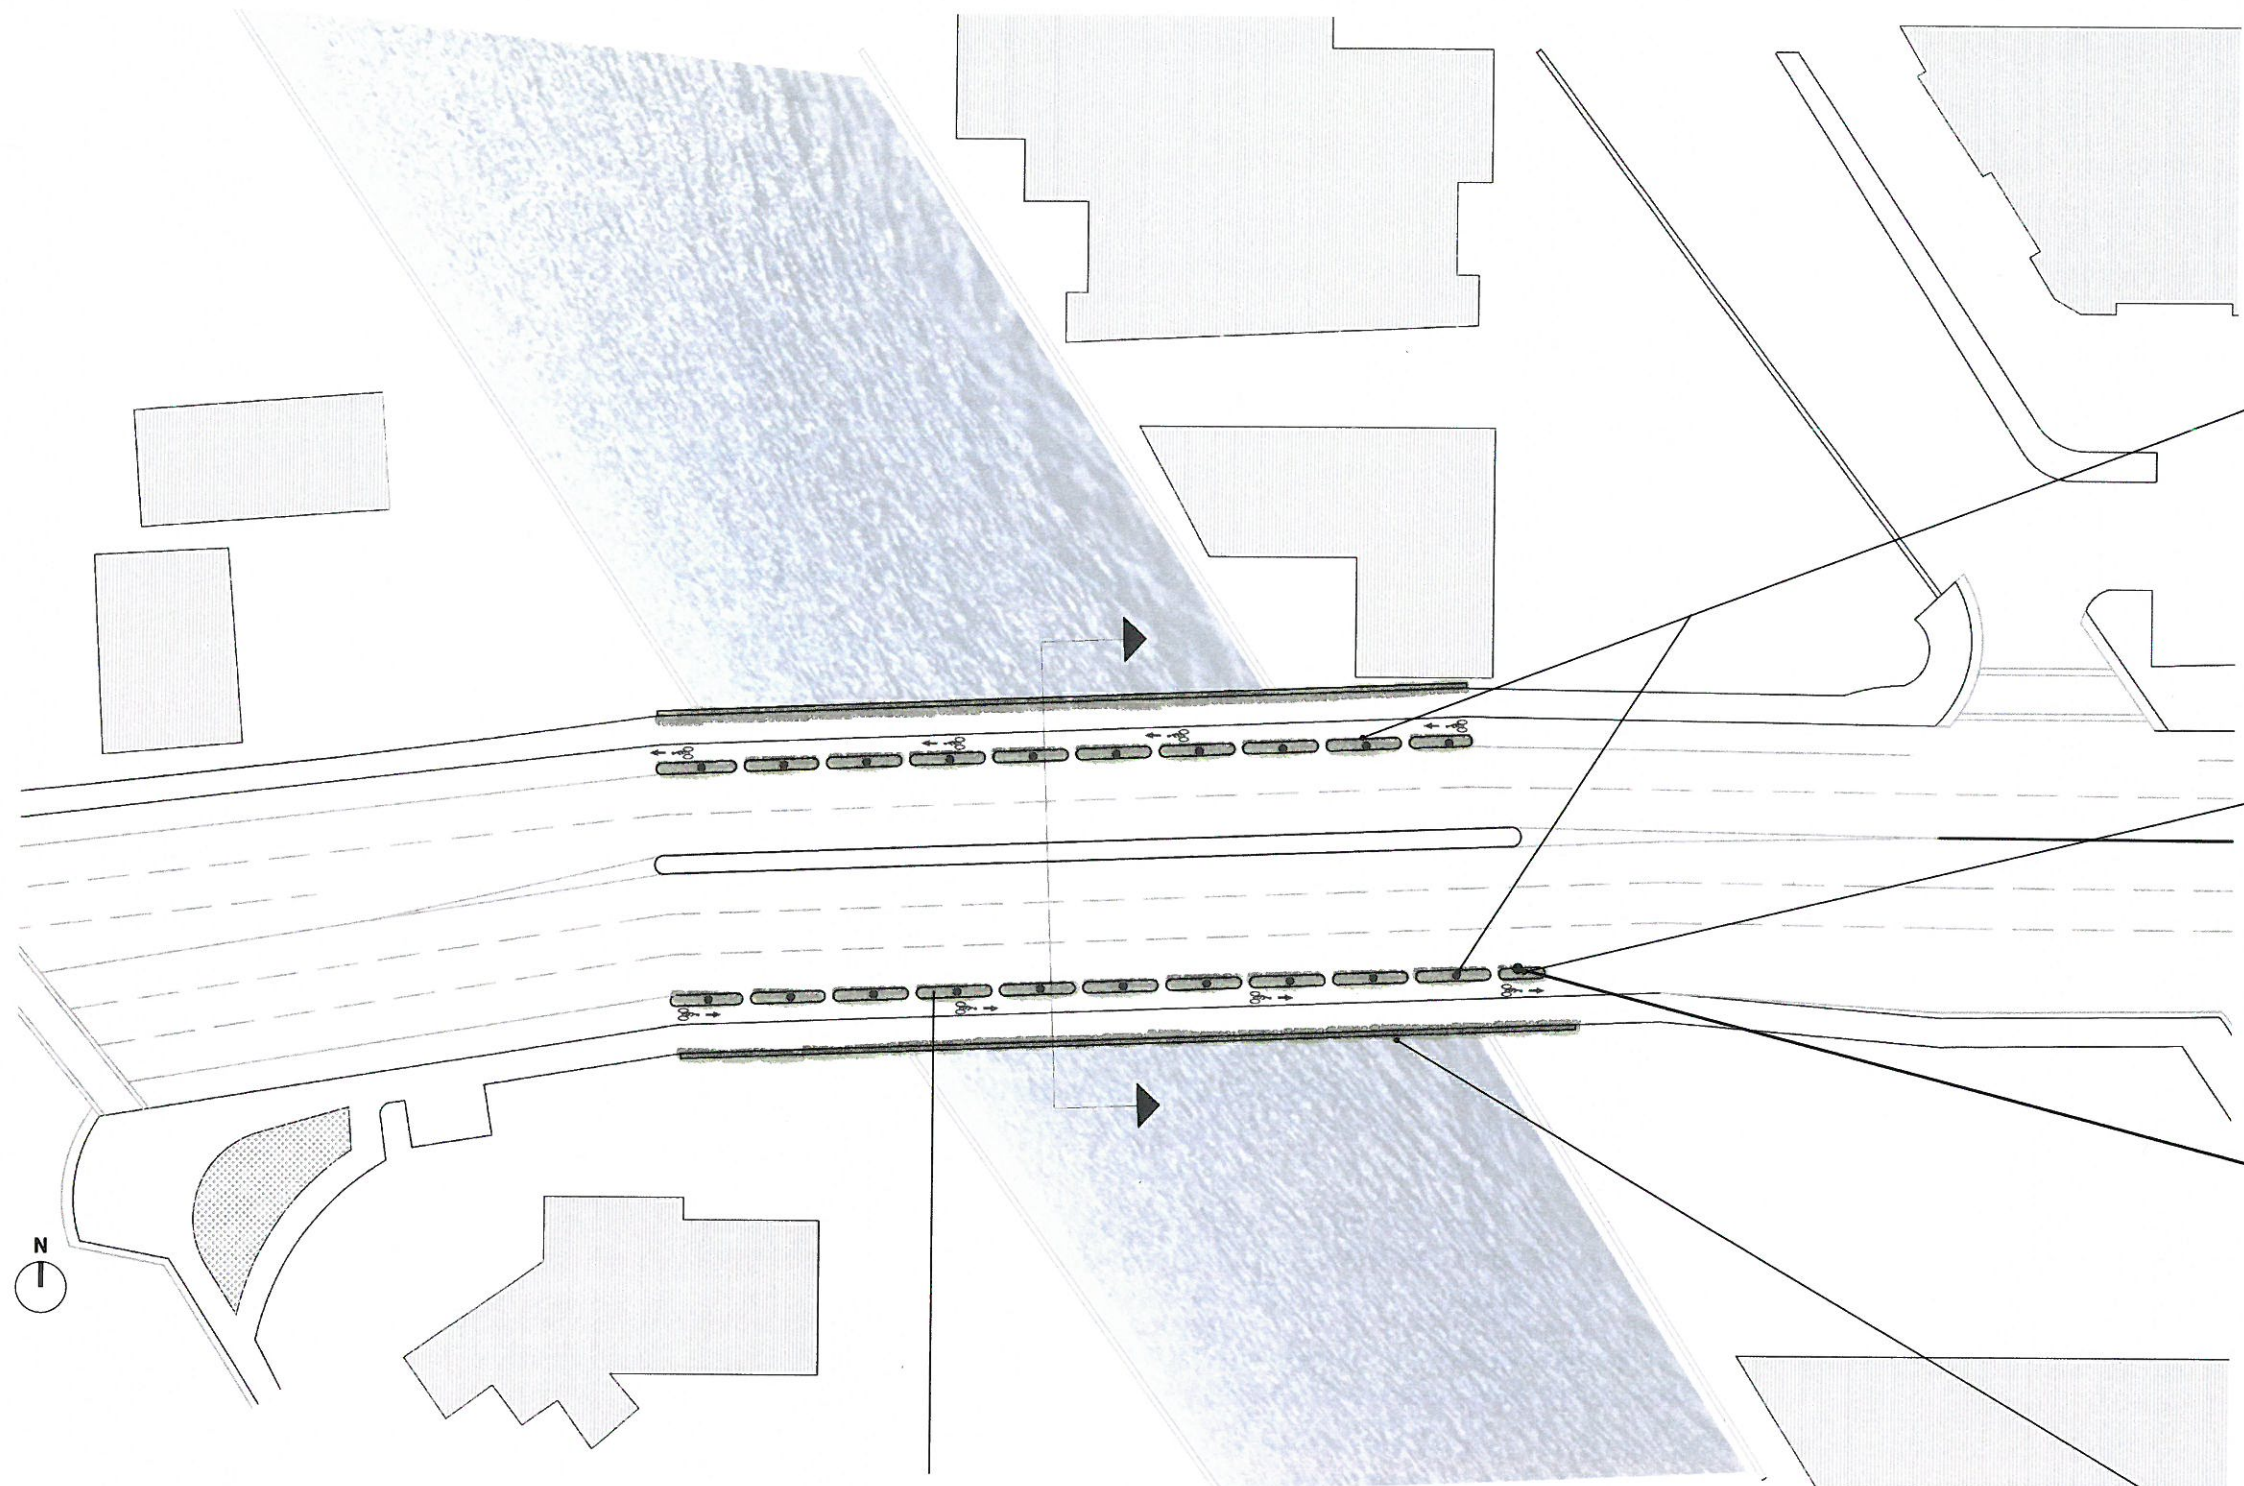

dual colonnades of vertical lighting

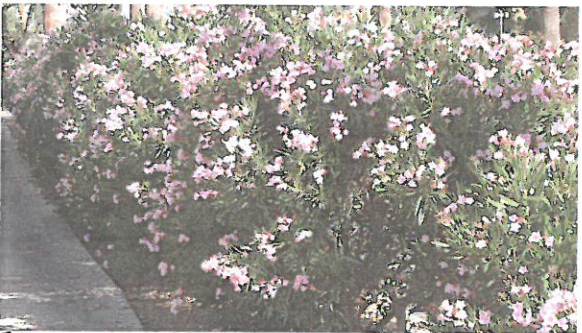

Dwarf Oleanander primary median planting



Mexican Feather Grass accent planting




Golden Creeper planting along barrier walls

planters with lighting create protected pedestrian & cyclist zones



# 71ST STREET BRIDGE

dual colonnades of vertical lighting in planters create protected pedestrian & cyclist zones


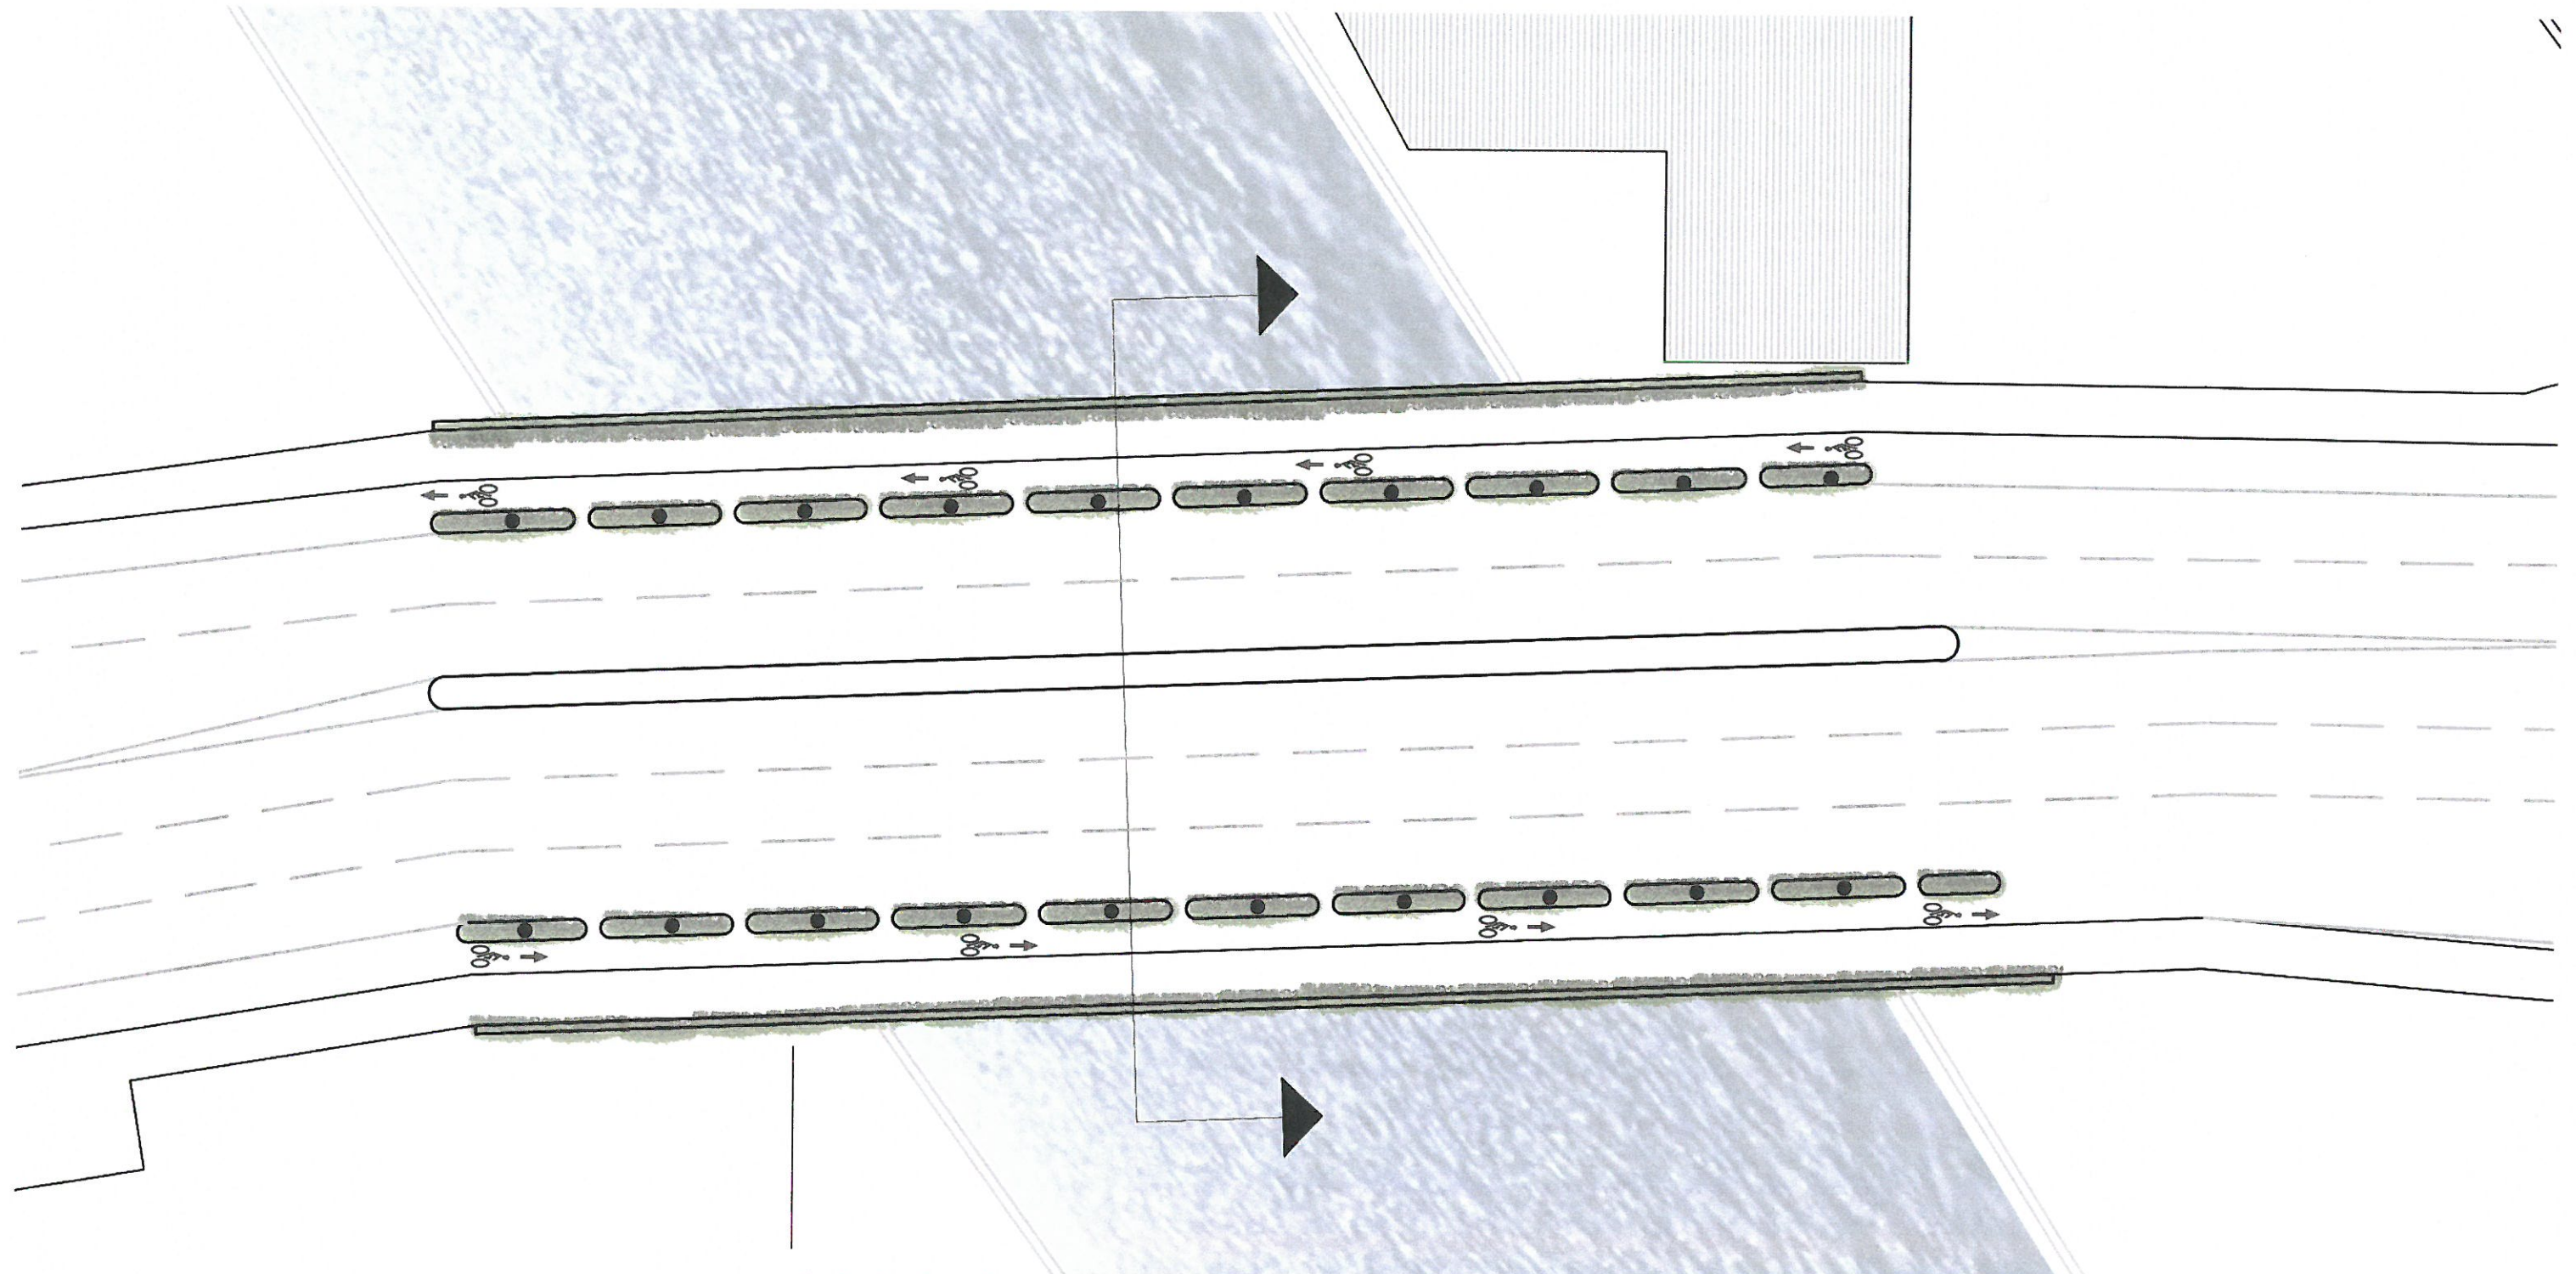


planters with lighting create protected pedestrian & cyclist zones





# 71ST STREET BRIDGE

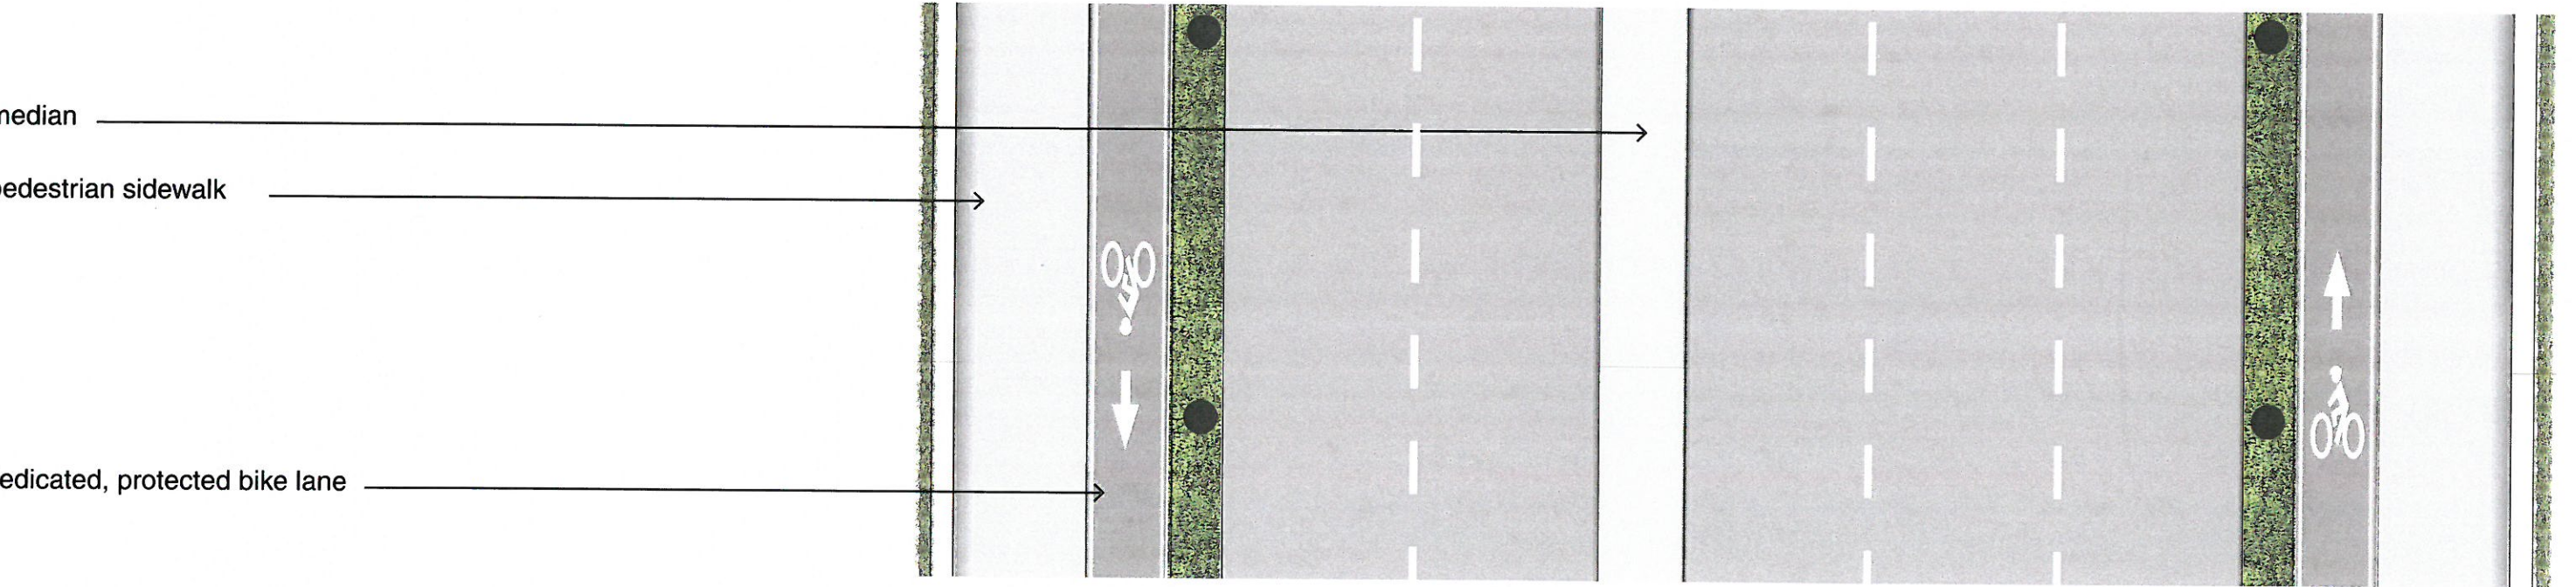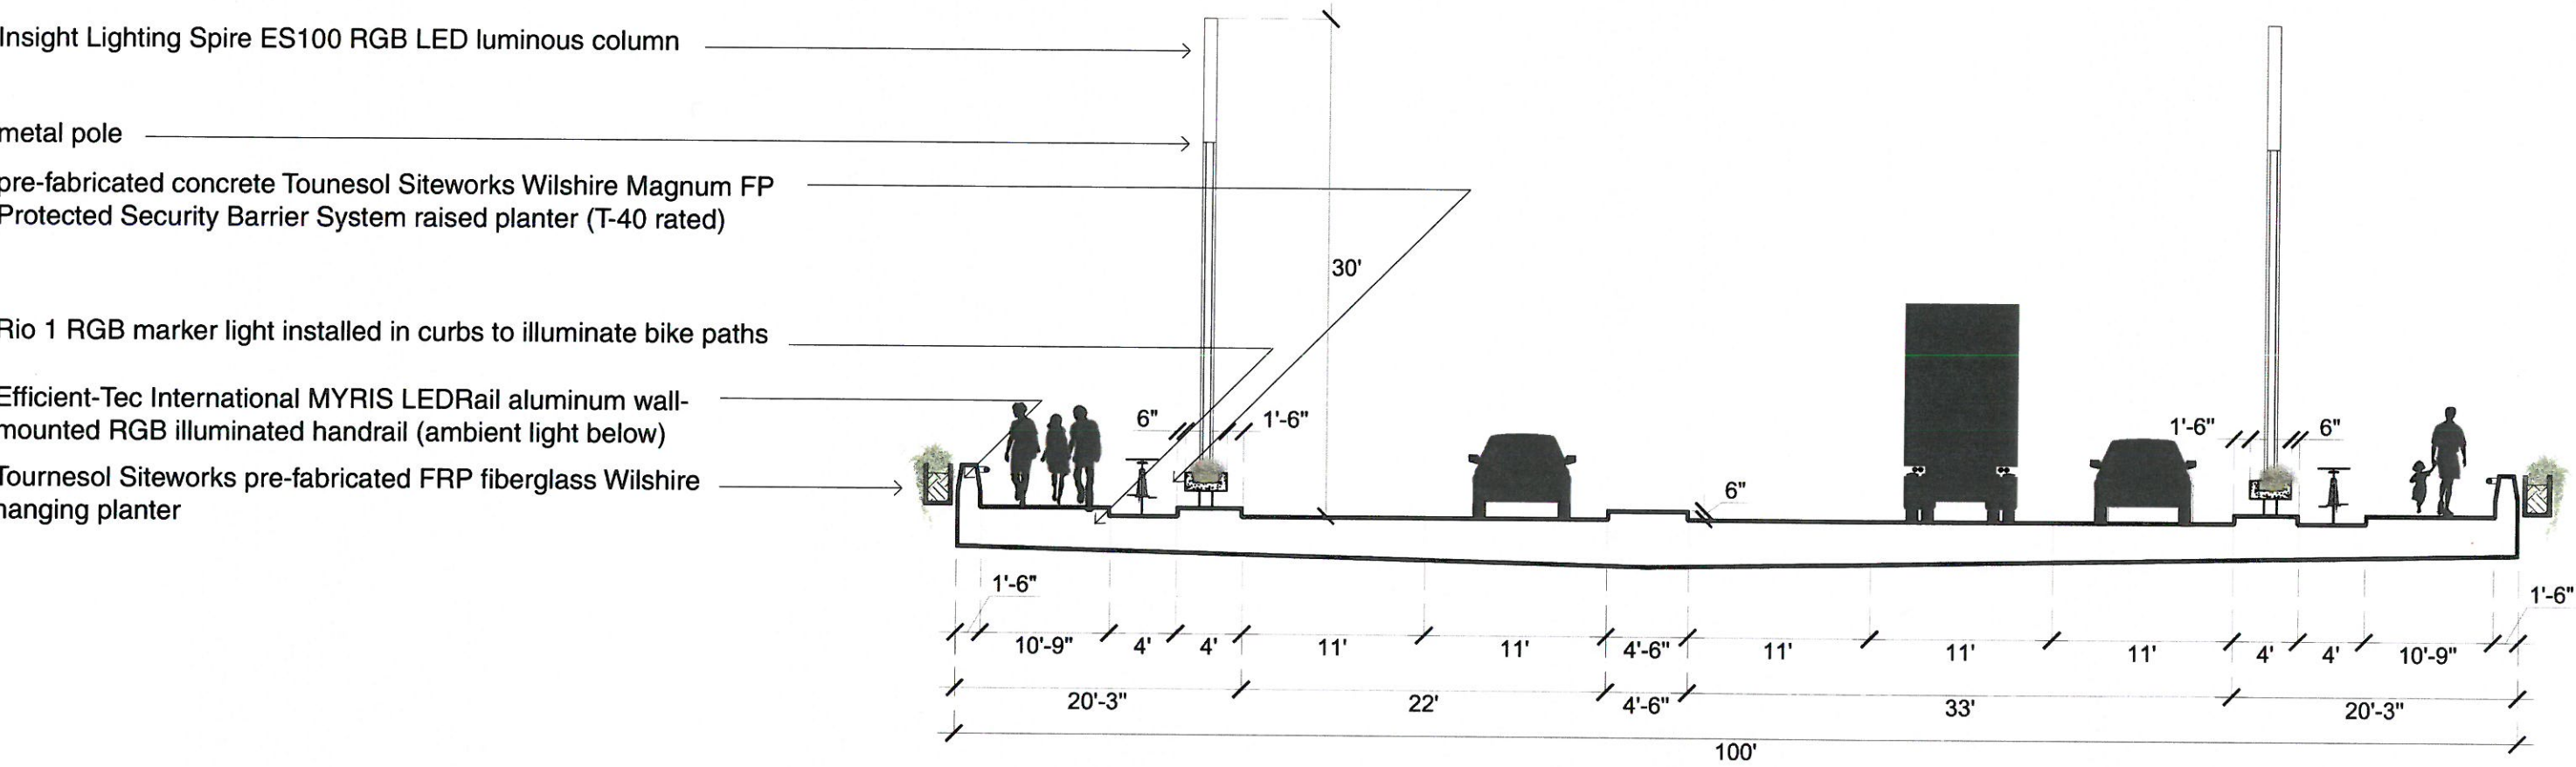



# 71ST STREET BRIDGE



looking west on 71st Street



# 71ST STREET BRIDGE



looking west on 71st Street