


NORTH BEACH MARKERS

**Shulman + Associates for
the City of Miami Beach**

Schematic Design Set

04/03/2019

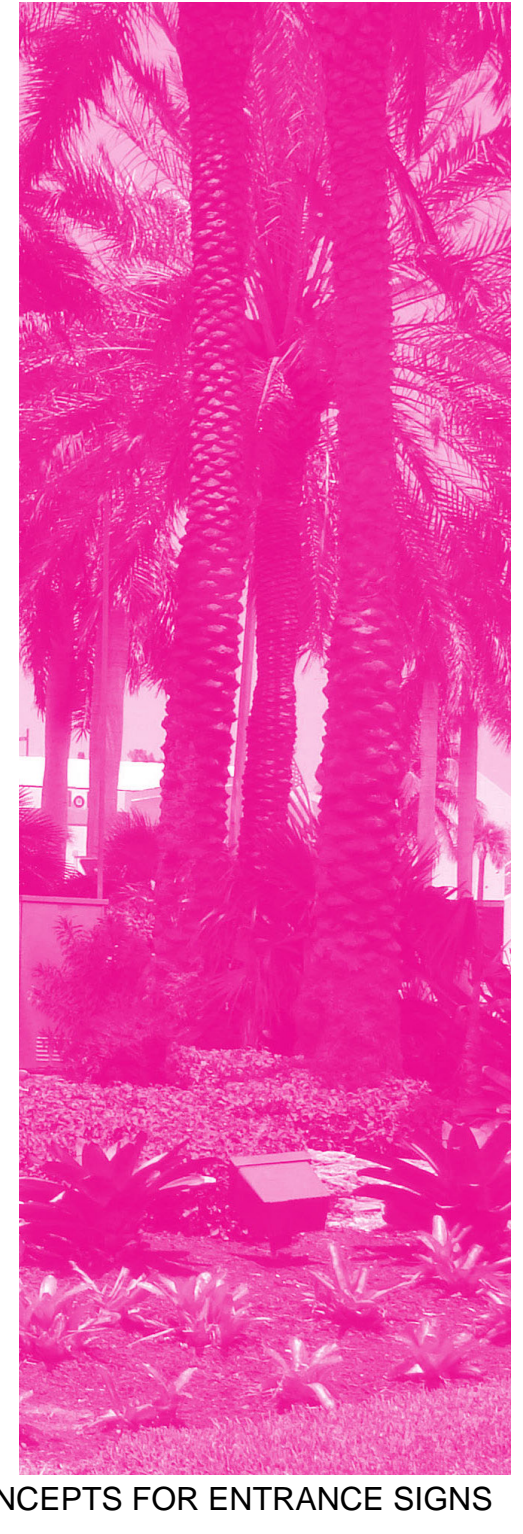


ATTACHMENT C: REVISED CONCEPTS FOR ENTRANCE SIGNS

**Shulman +
Associates**

Architecture Interior Design Urban Design Graphic Design


100 NE 38 Street Miami, FL 33137 305 438 0609 shulman-design.com AA 26001090

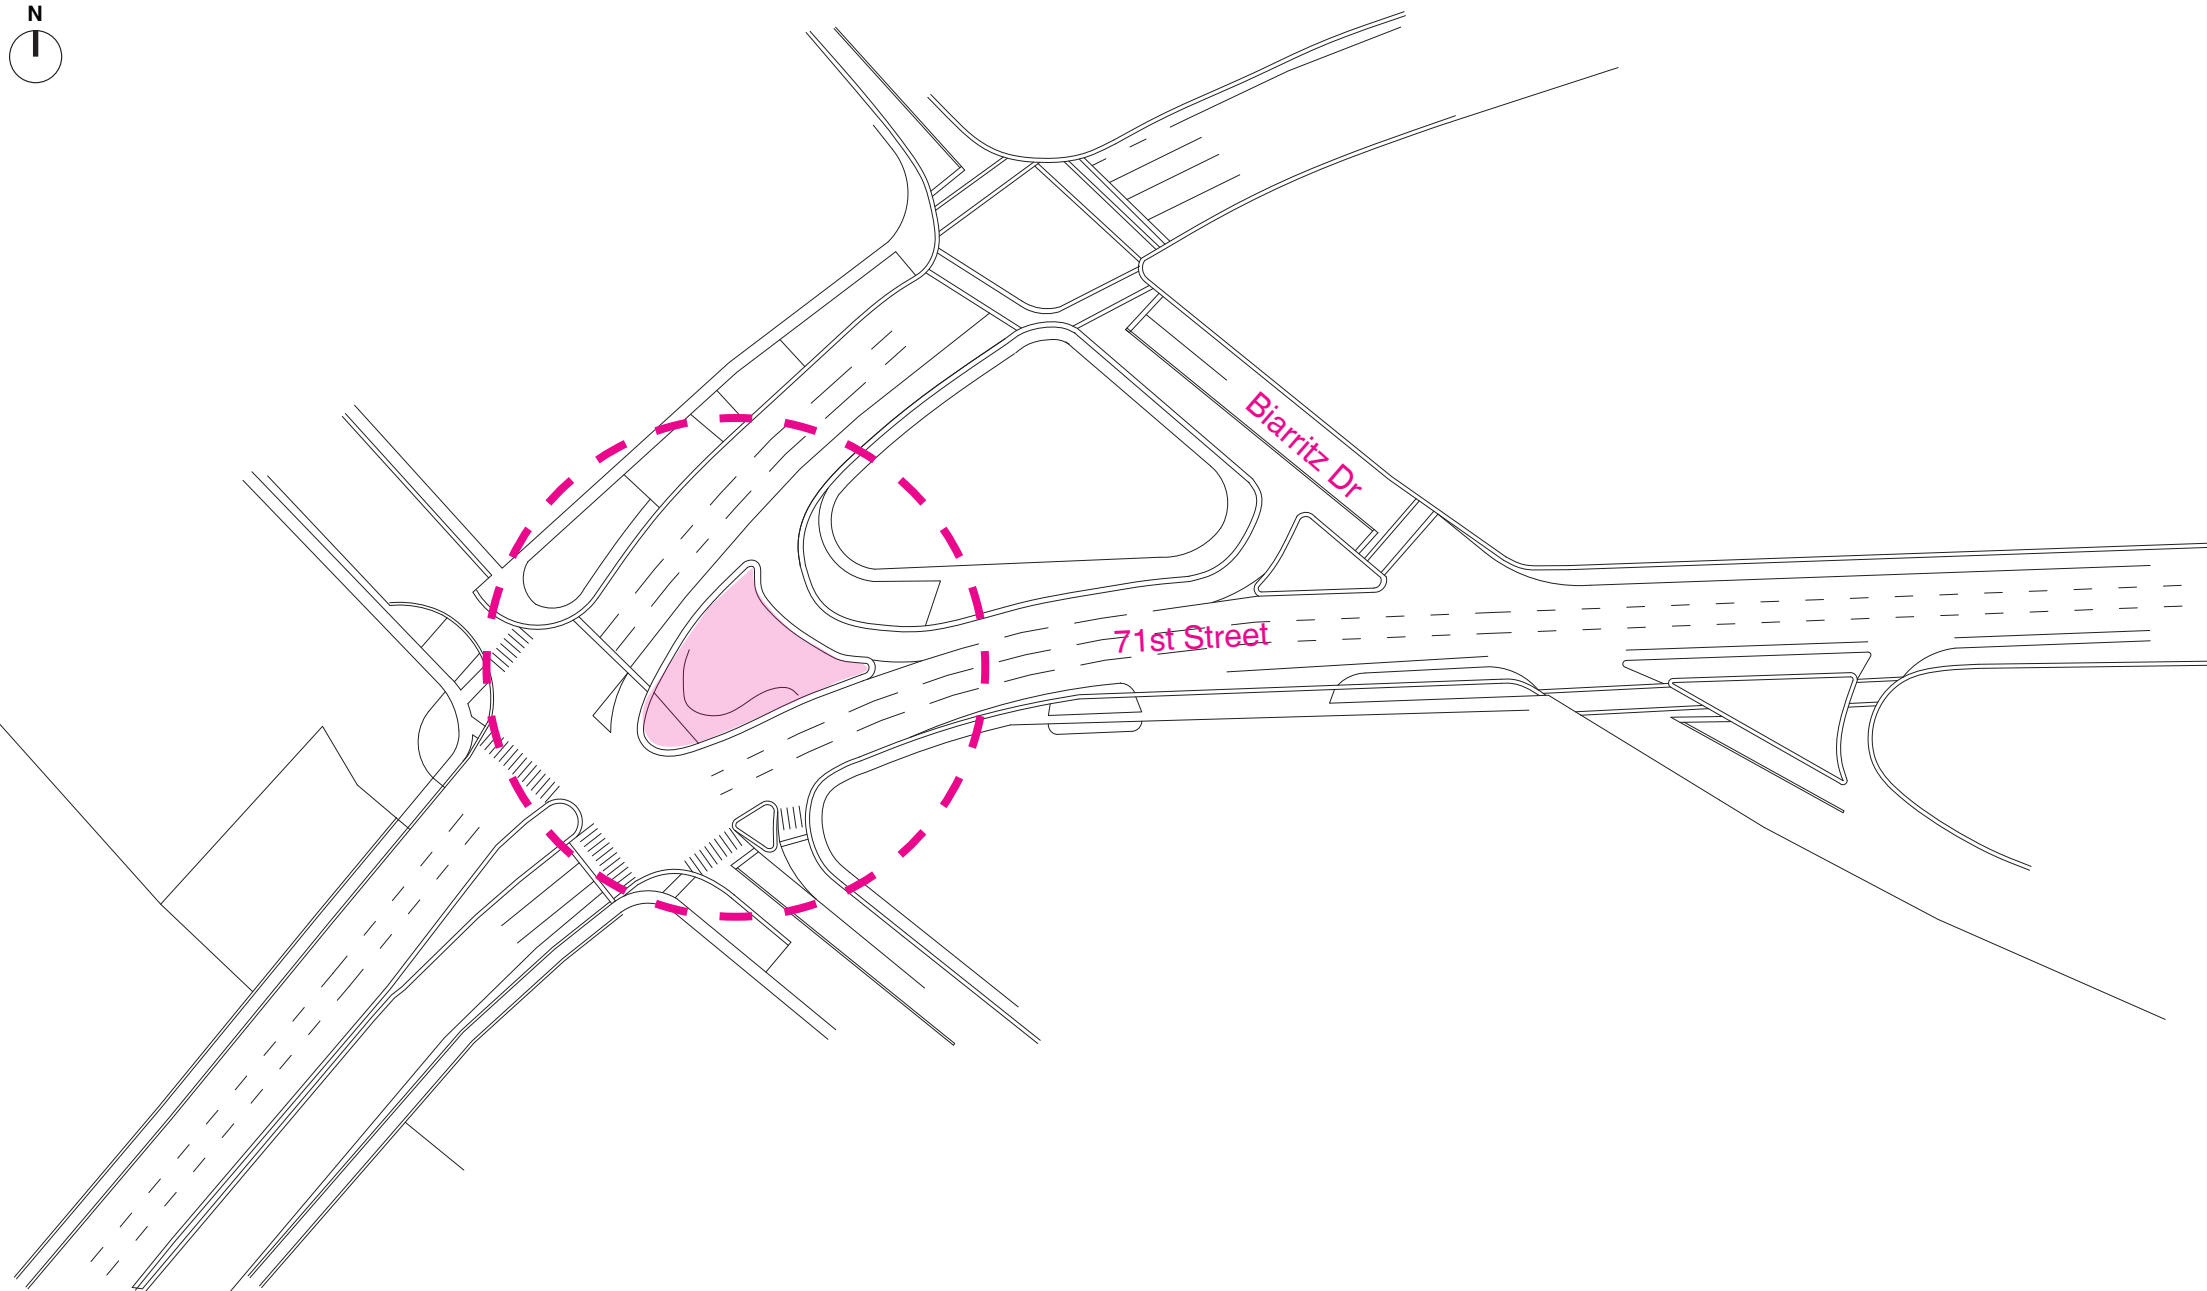

NORMANDY ISLES ENTRANCE




EXISTING CONDITIONS

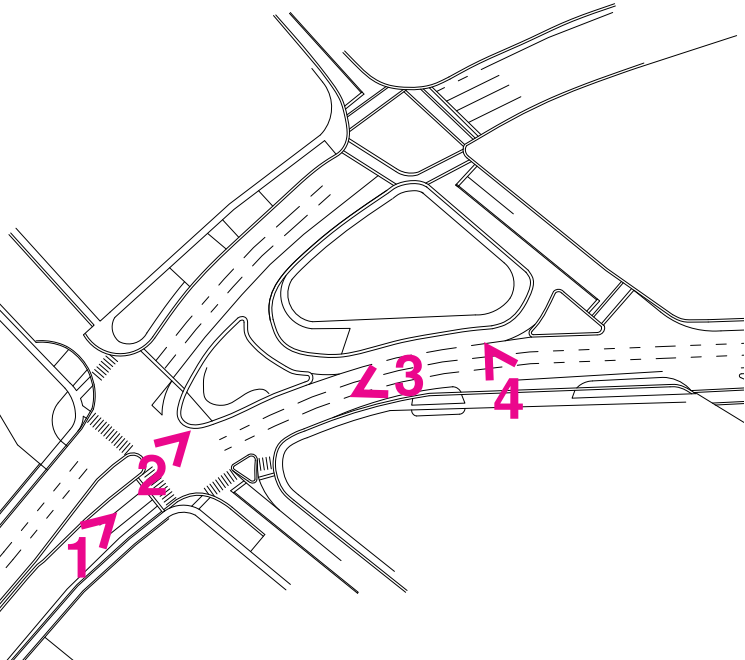


OPTION 1-FOLLY




OPTION 1-FOLLY

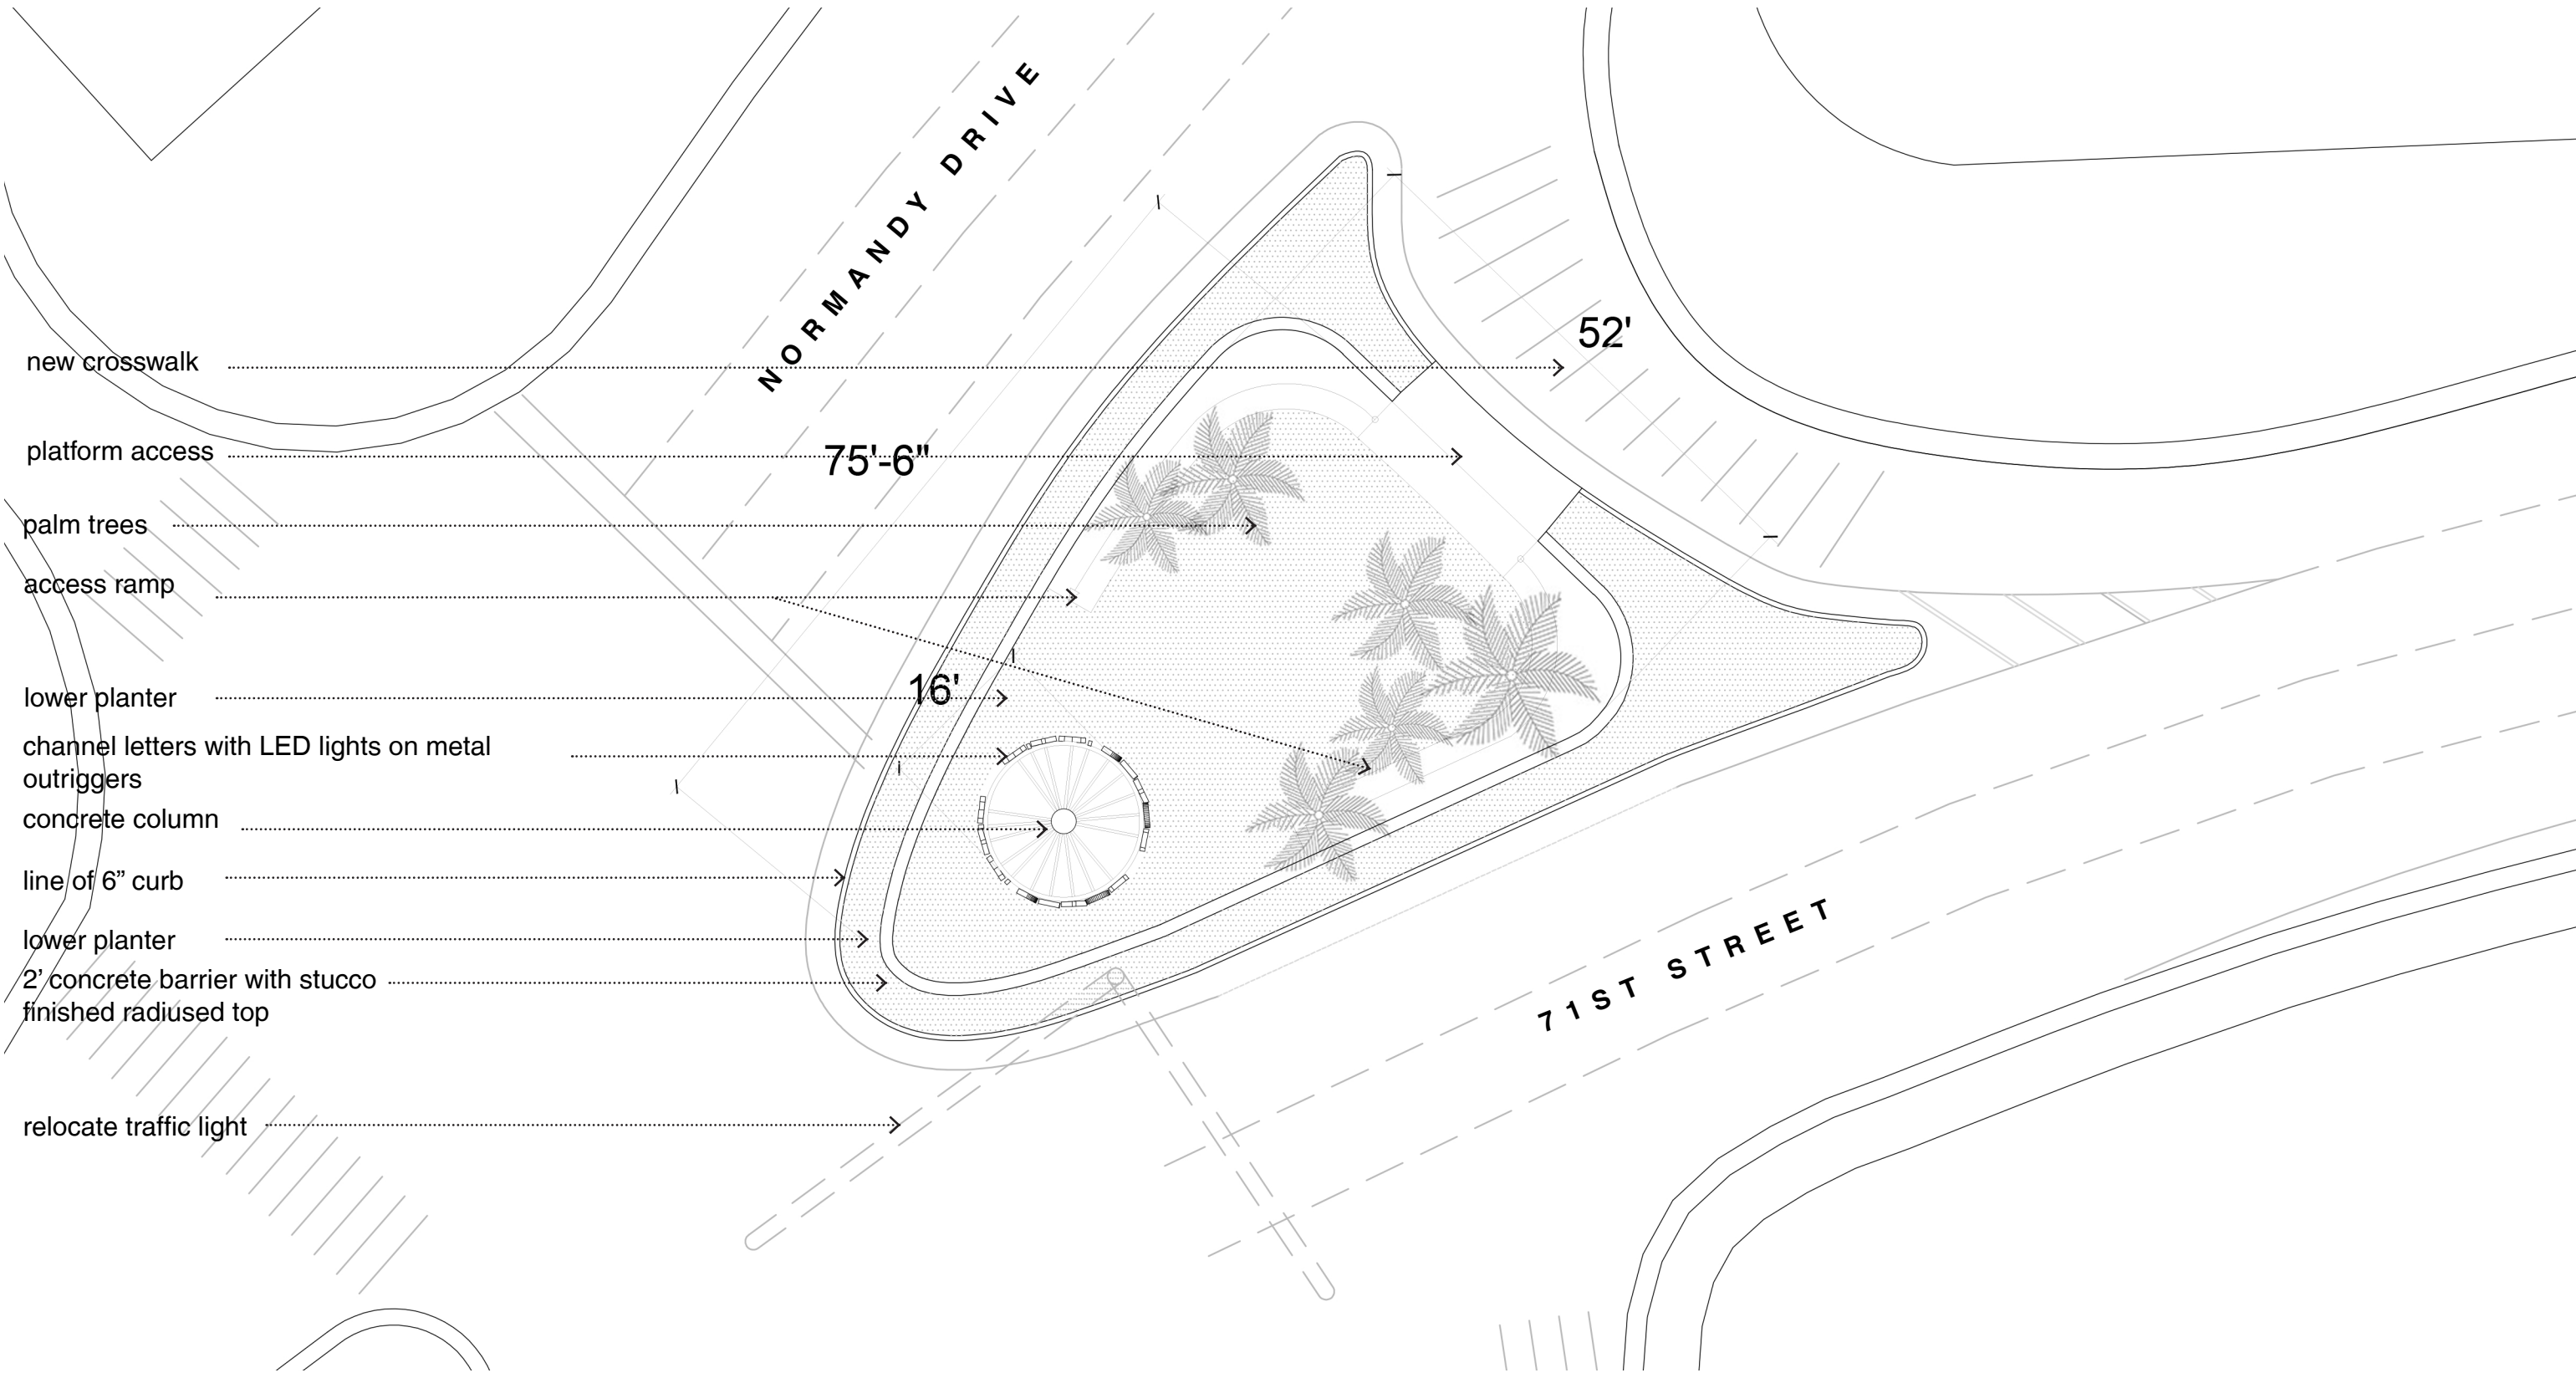

OPTION 1-FOLLY

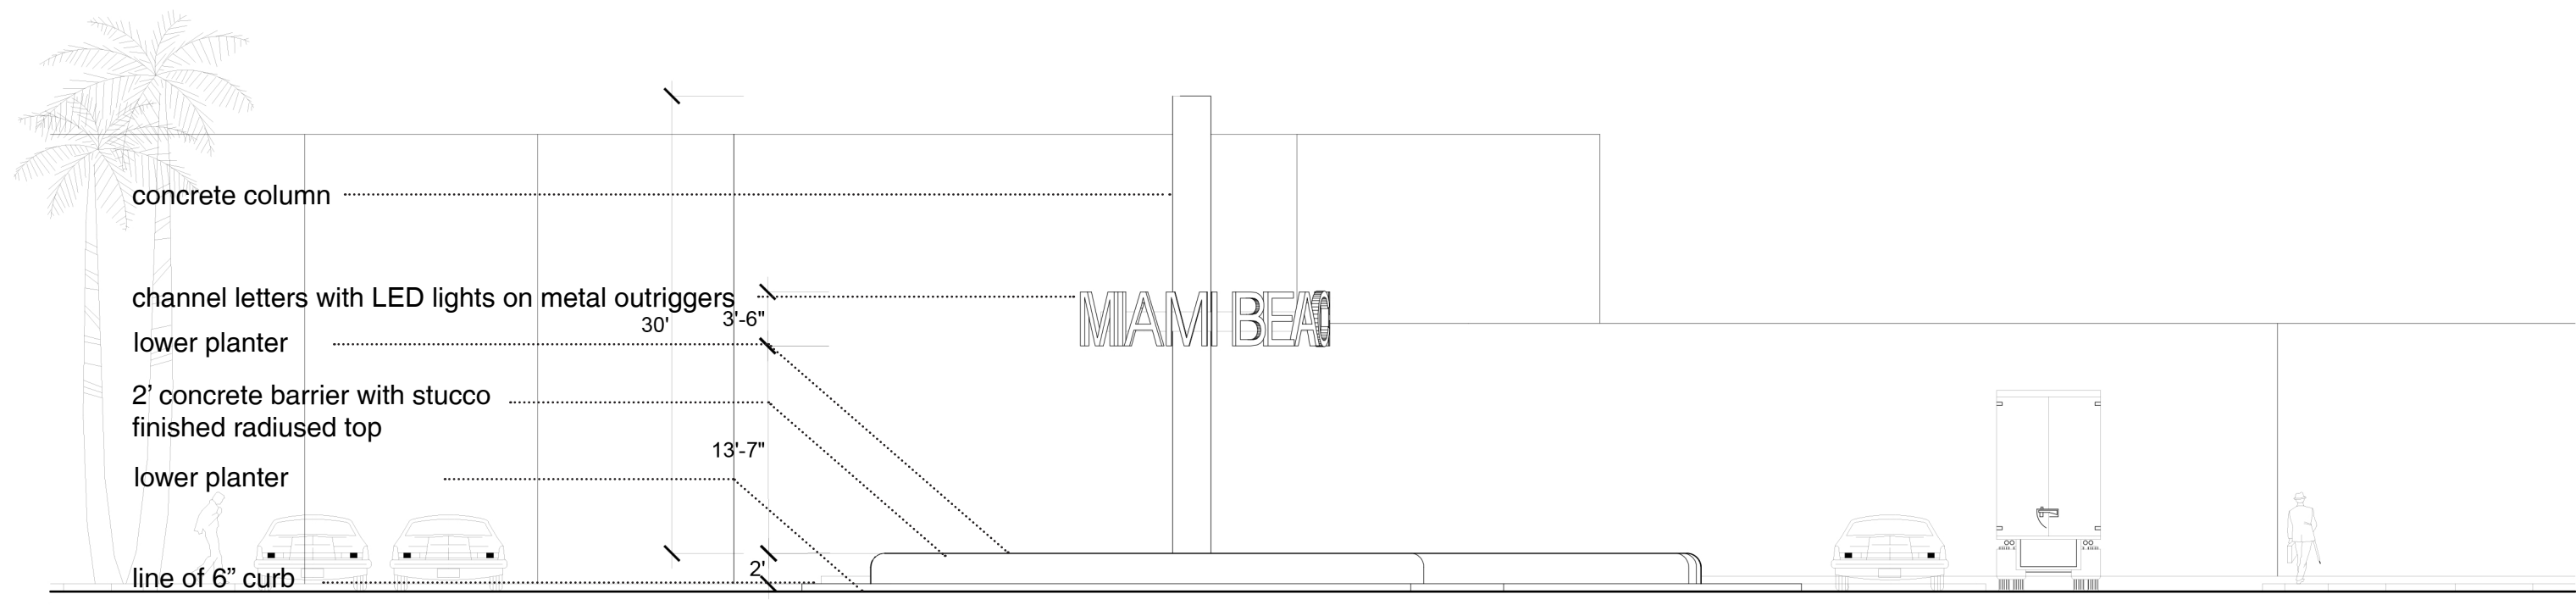


SITE ELEVATION_3/32"=1'0"

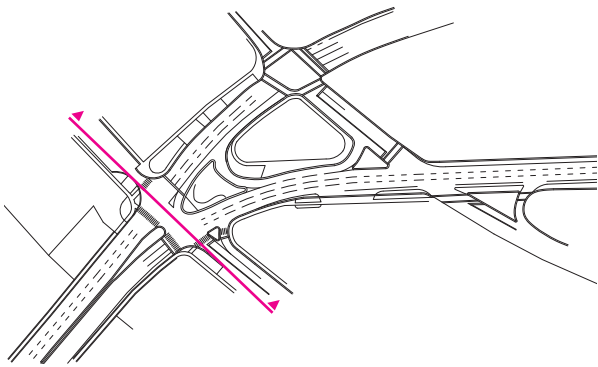


OPTION 2-CANOPY




OPTION 2-CANOPY

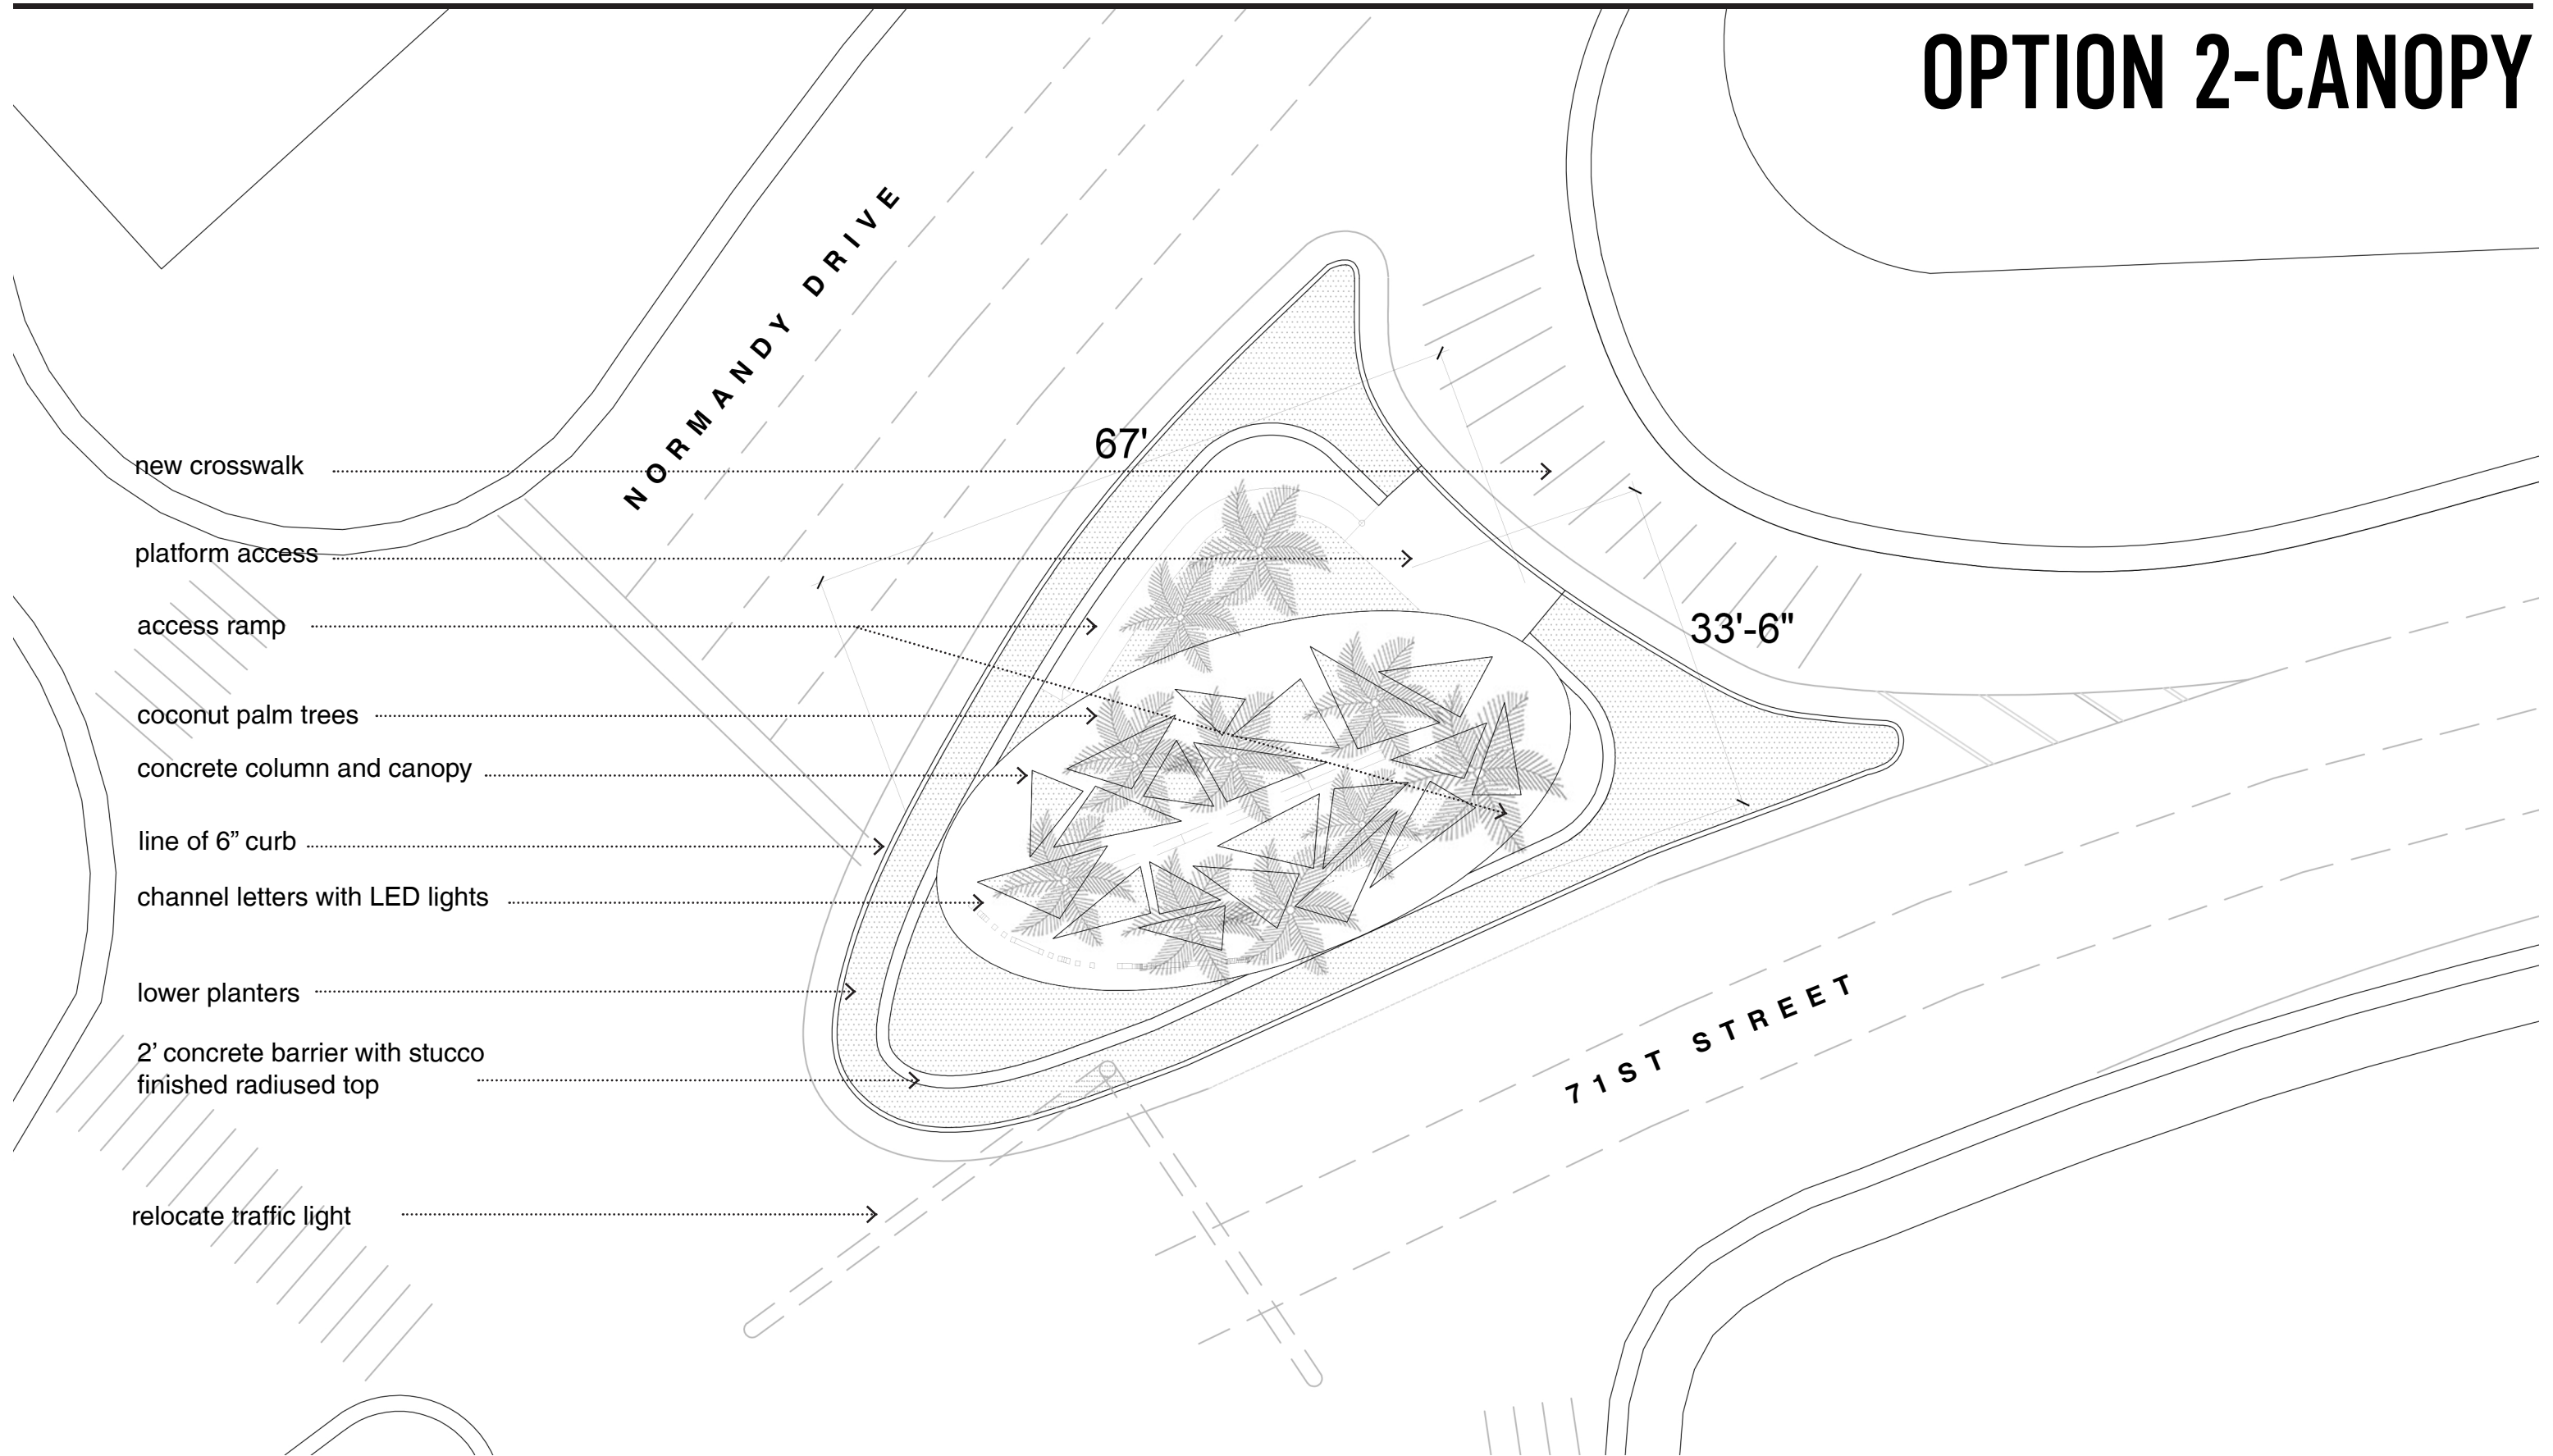


OPTION 2-CANOPY

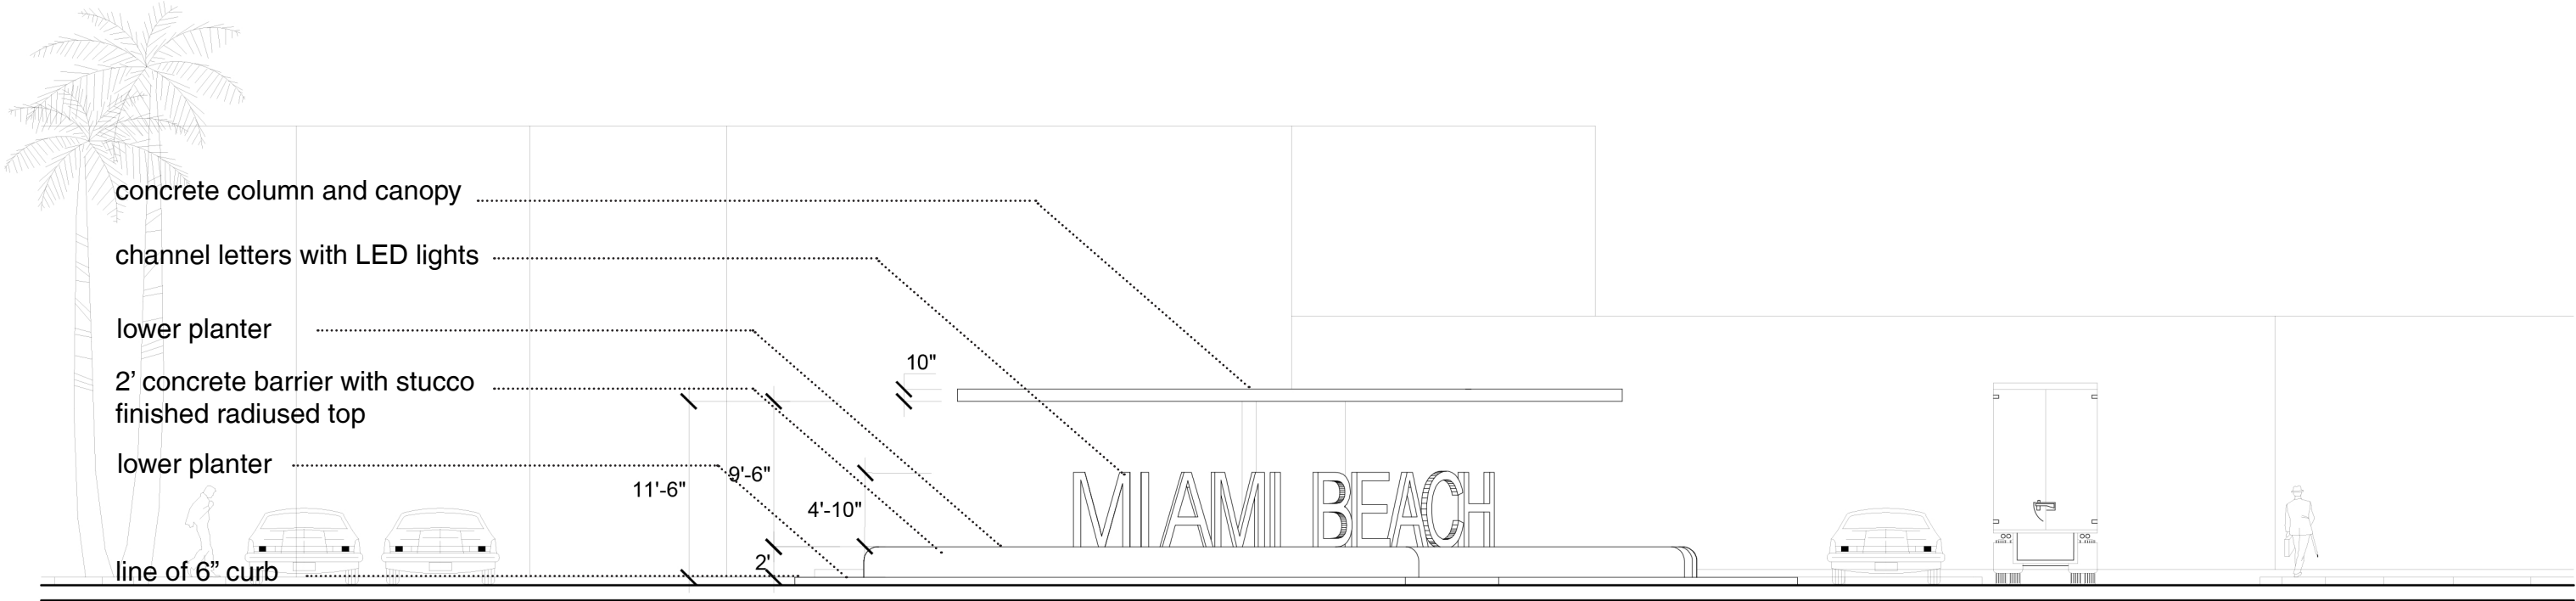

SITE ELEVATION_3/32"=1'0"

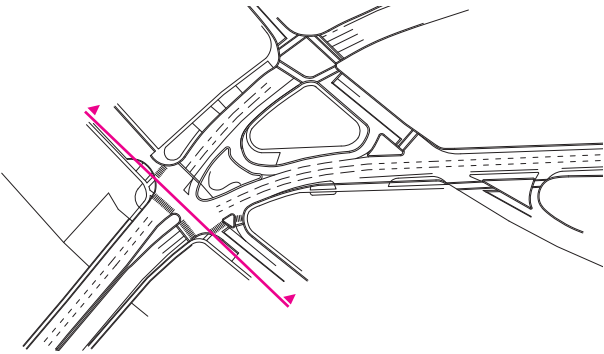


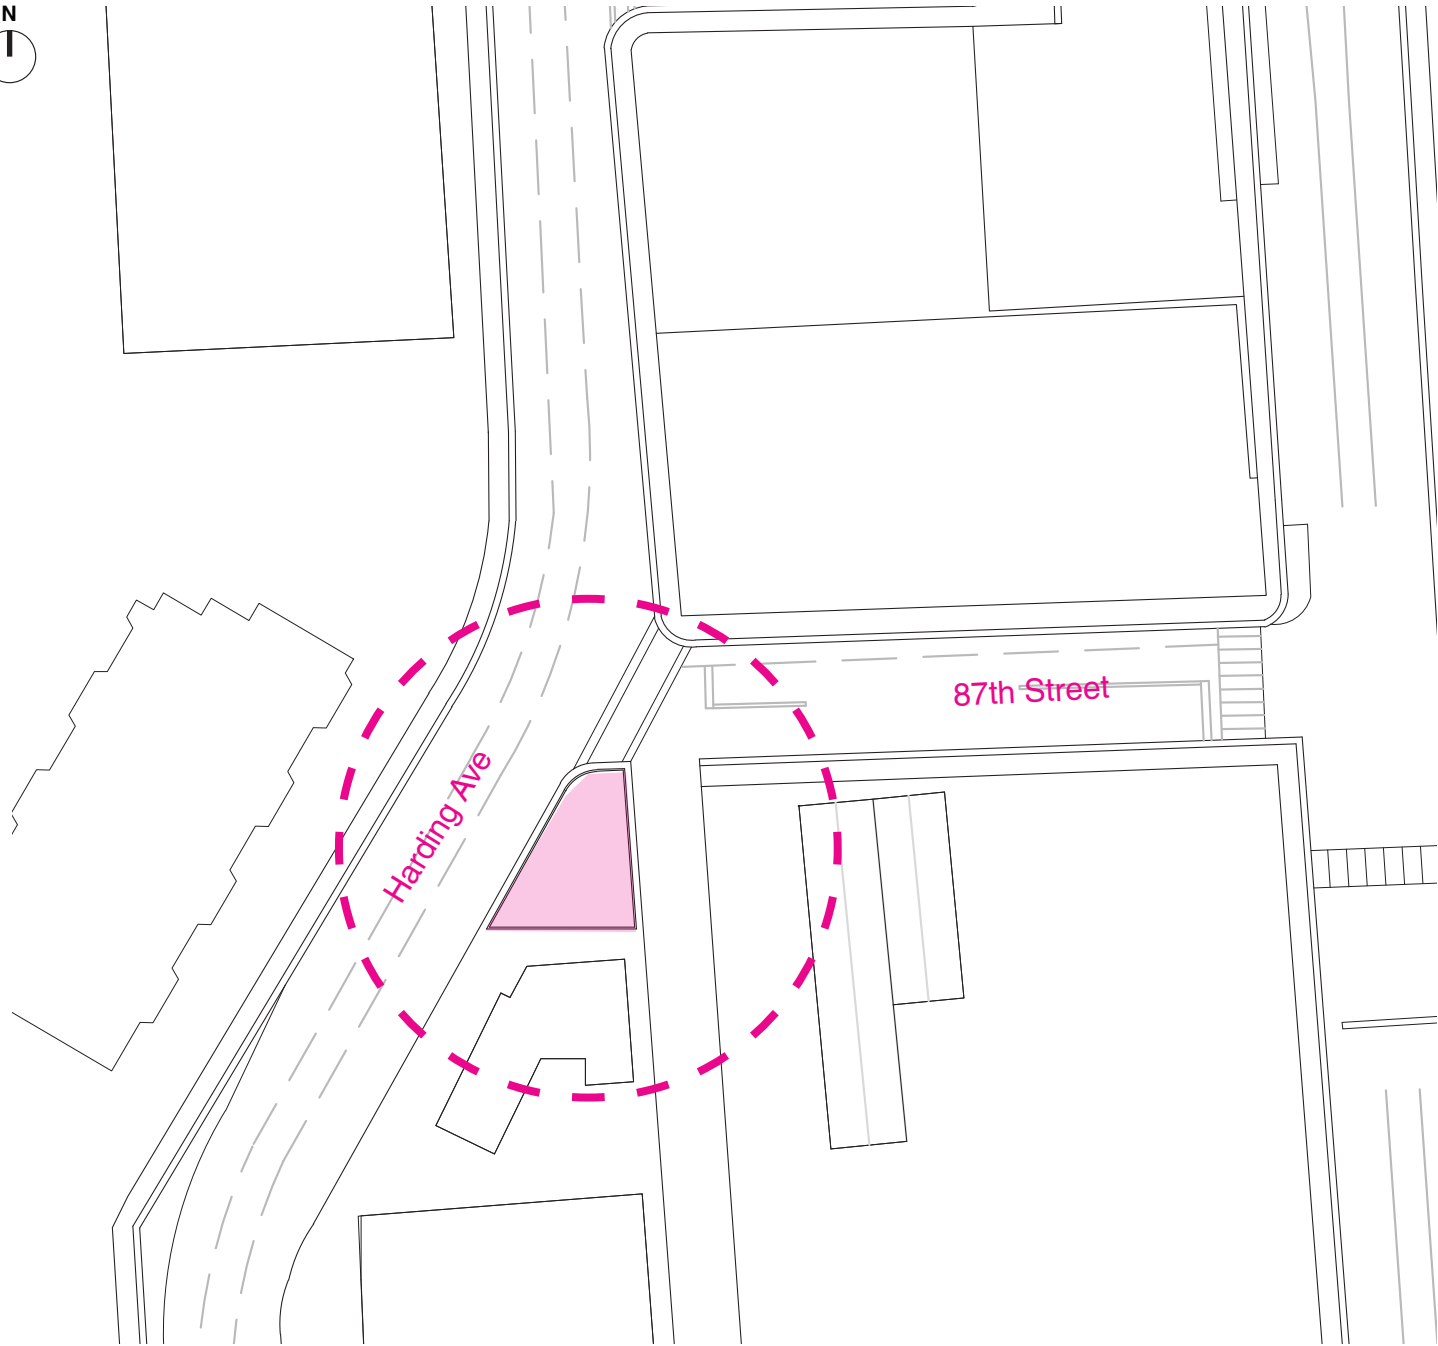

HARDING AVE. ENTRANCE



EXISTING CONDITIONS

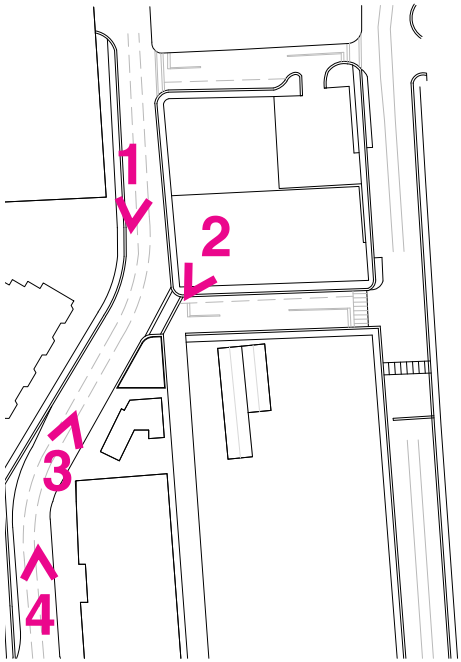


OPTION 1-FOLLY




OPTION 1-FOLLY



OPTION 1-FOLLY

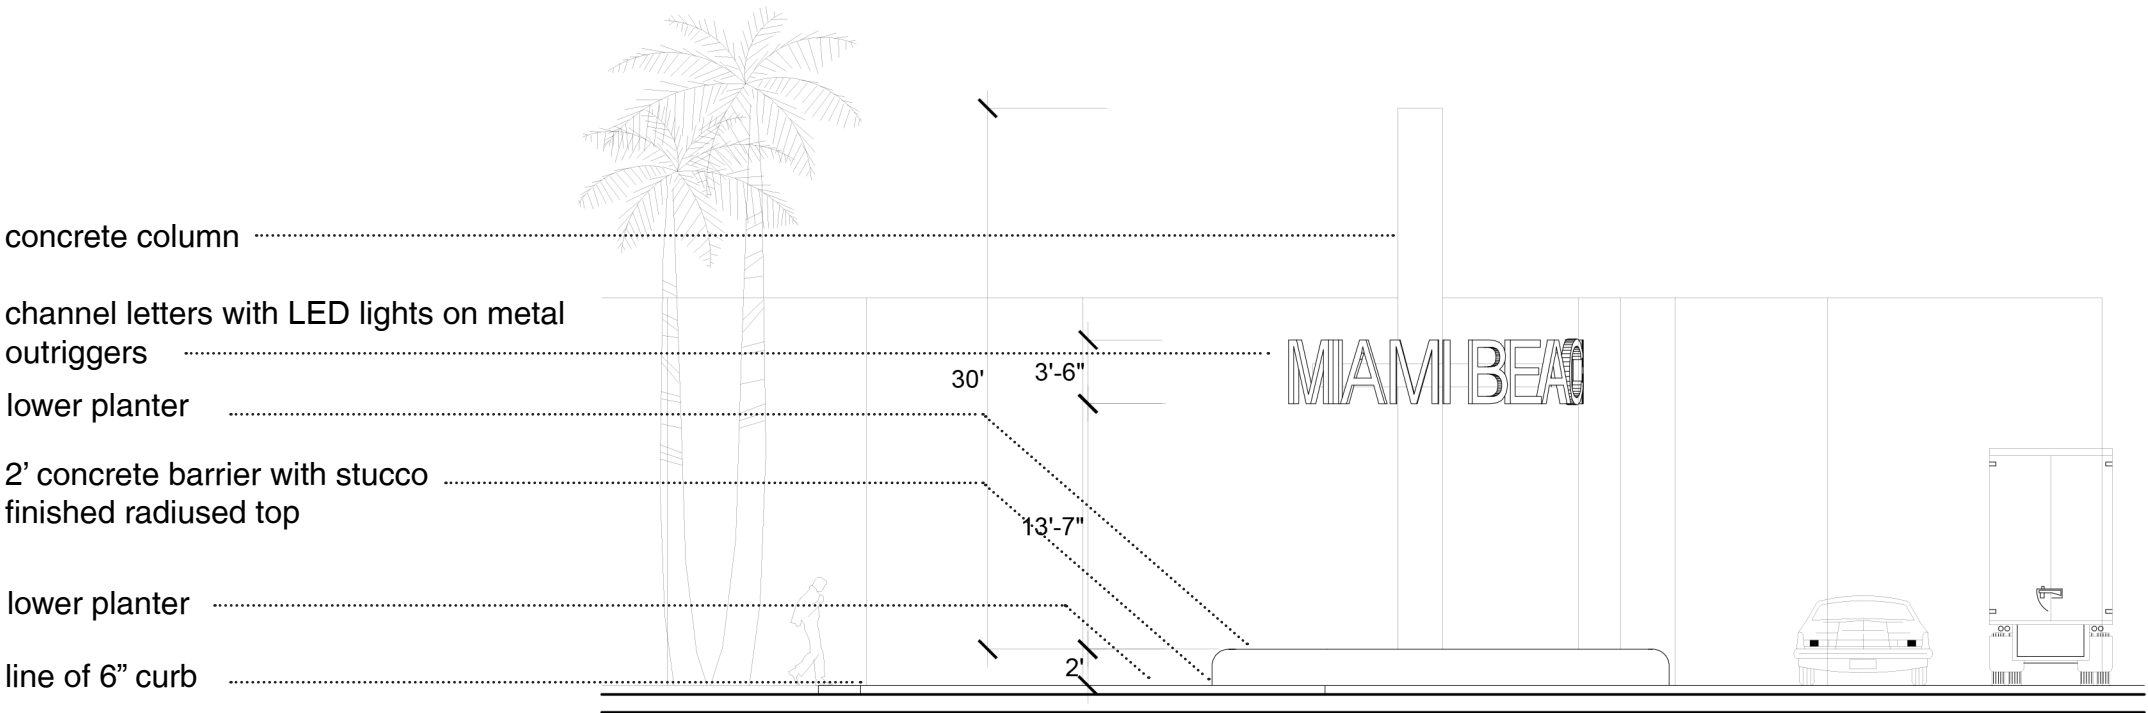

SITE ELEVATION_3/32"=1'0"

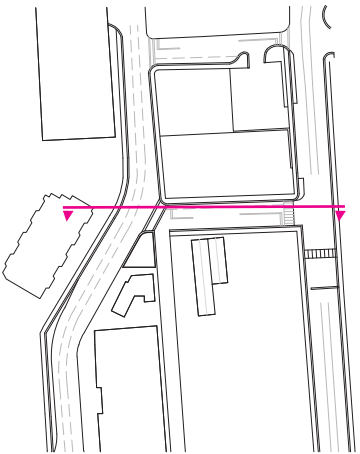



OPTION 2-CANOPY



OPTION 2 -CANOPY



OPTION 2 -CANOPY

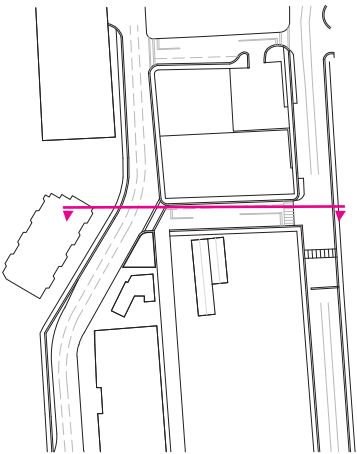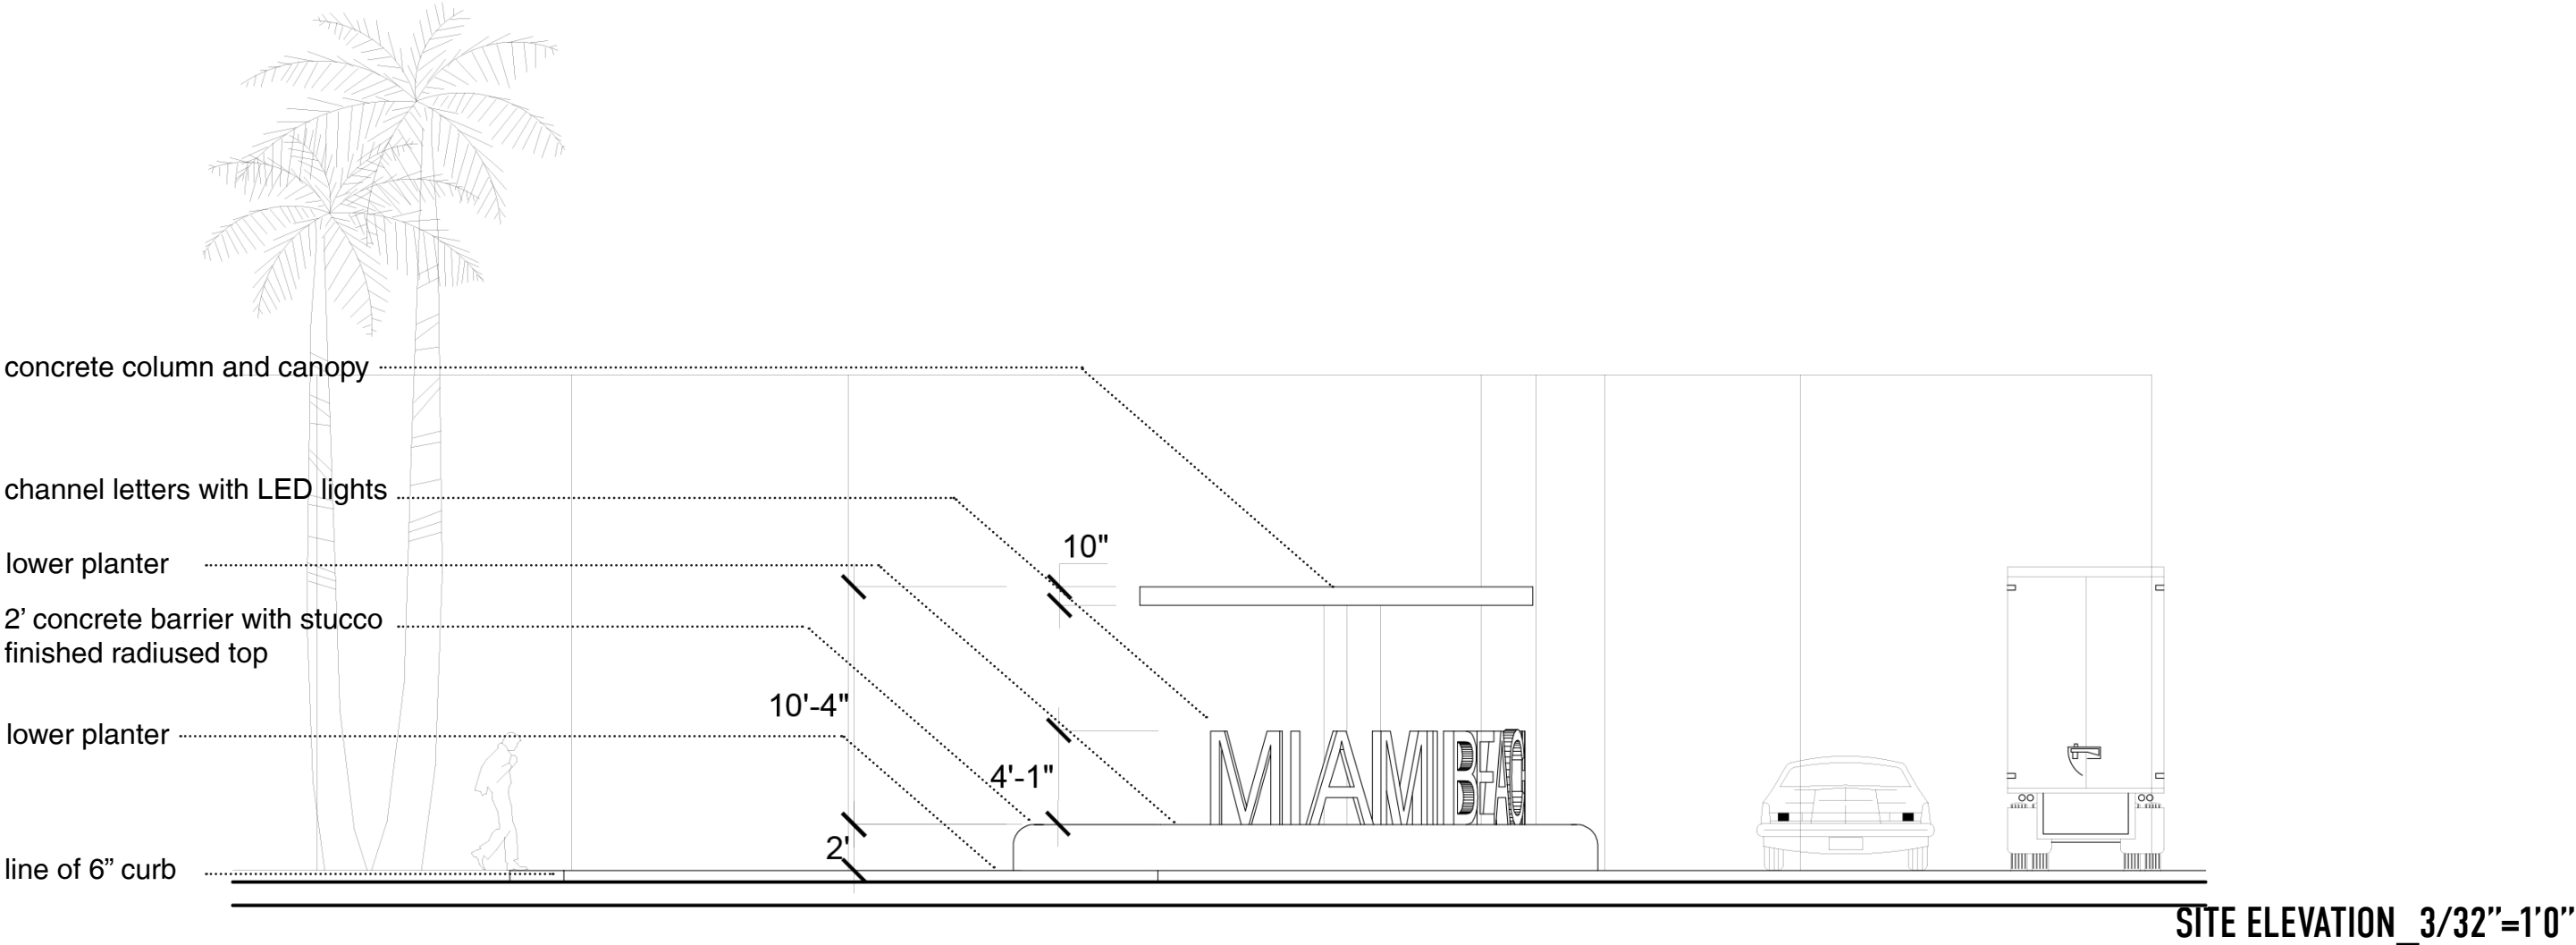

Shulman + Associates