


LEGEND	
	EXISTING CATCH BASIN
	EXISTING WATER VALVE
	EXISTING IRRIGATION CONTROL BOX
	EXISTING IRRIGATION CONTROL VALVE
	EXISTING LANDSCAPE AREA
	EXISTING PLANTER
	EXISTING TRASH CAN
	EXISTING ELECTRICAL HANDHOLE
	EXISTING STREET LIGHT
	EXISTING SIGN
	EXISTING FIRE HYDRANT
	EXISTING DRAINAGE MANHOLE
	EXISTING ELECTRICAL MANHOLE
	EXISTING SEWER MANHOLE
	EXISTING TREE
	EXISTING PALM TREE

CROWN CASTLE
 SMALL WIRELESS FACILITIES
 HPB 19-0282 (FL 6476)
 160 COLLINS AVE.

PROPOSED SITE PLAN
 APRIL 8, 2019
 N.T.S.

R.J. HEISENBOTTLE ARCHITECTS, P.A.
 2199 PONCE DE LEON BLV, CORAL GABLES, FLORIDA 33134
 PHONE: 305.446.7799 FAX: 305.446.9275
 FLORIDA REGISTRATION NUMBER: AR 0010865

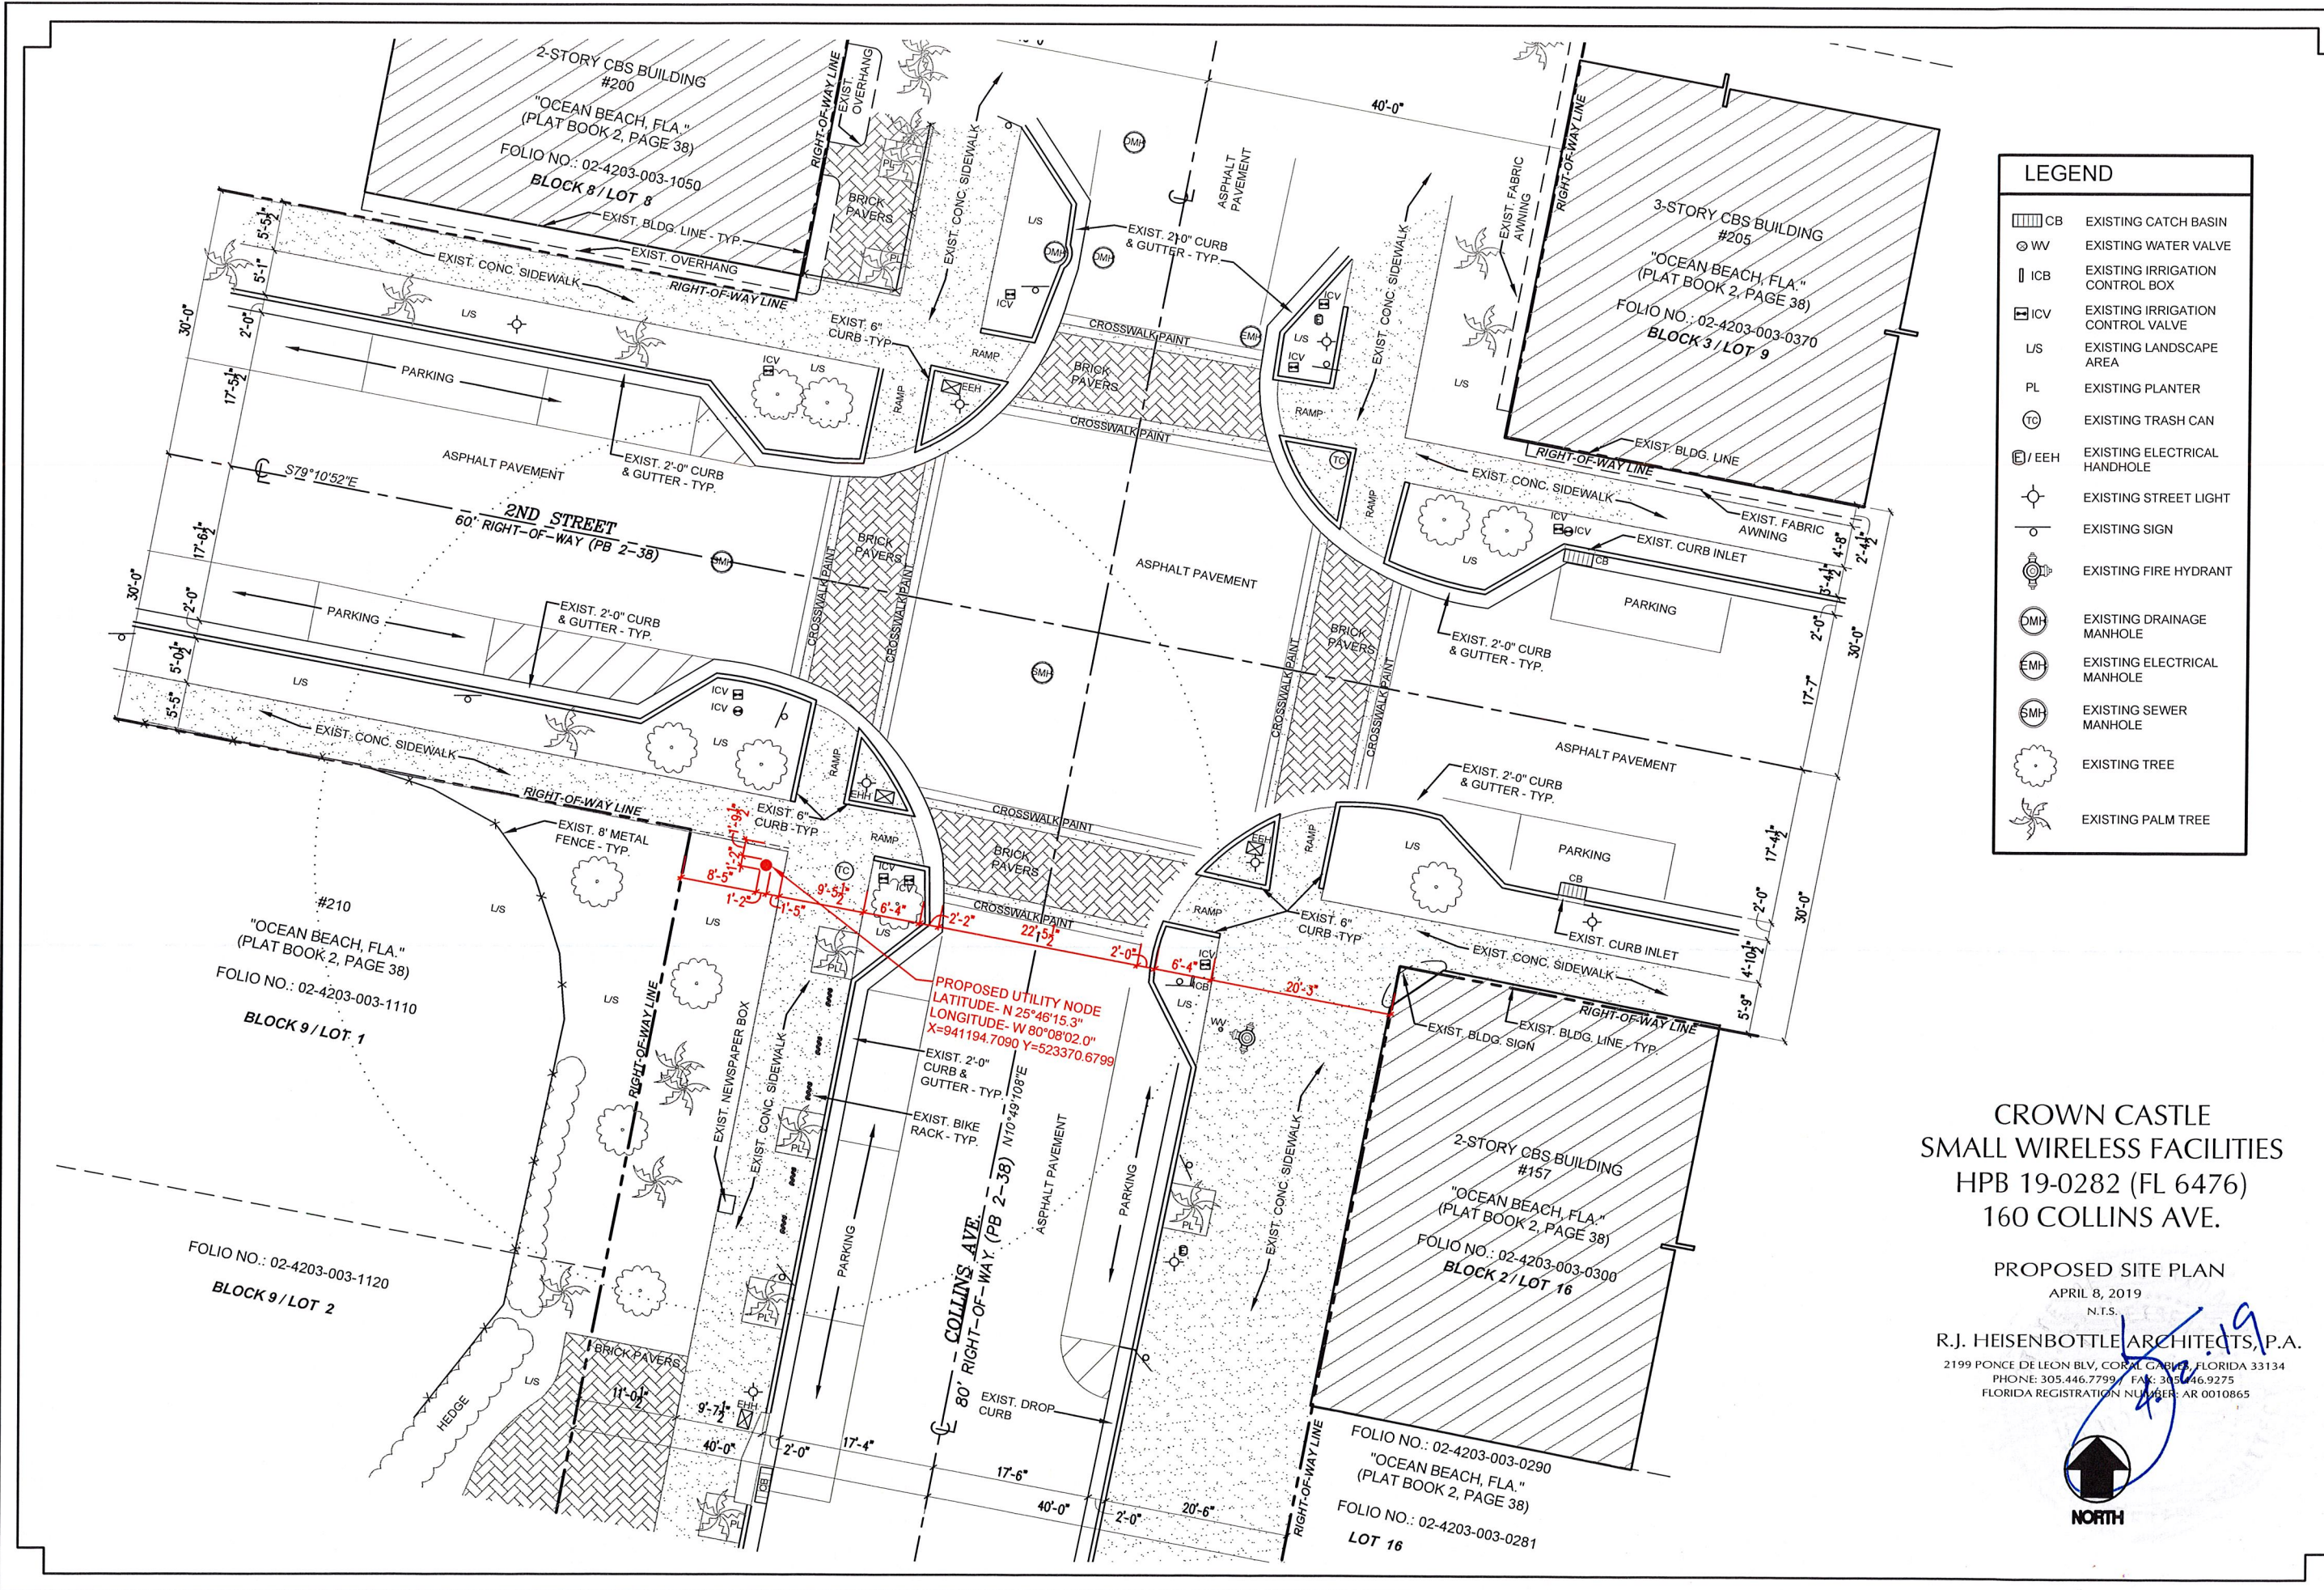


FL6476BA

160 Collins Ave., Miami Beach, FL 33139


View



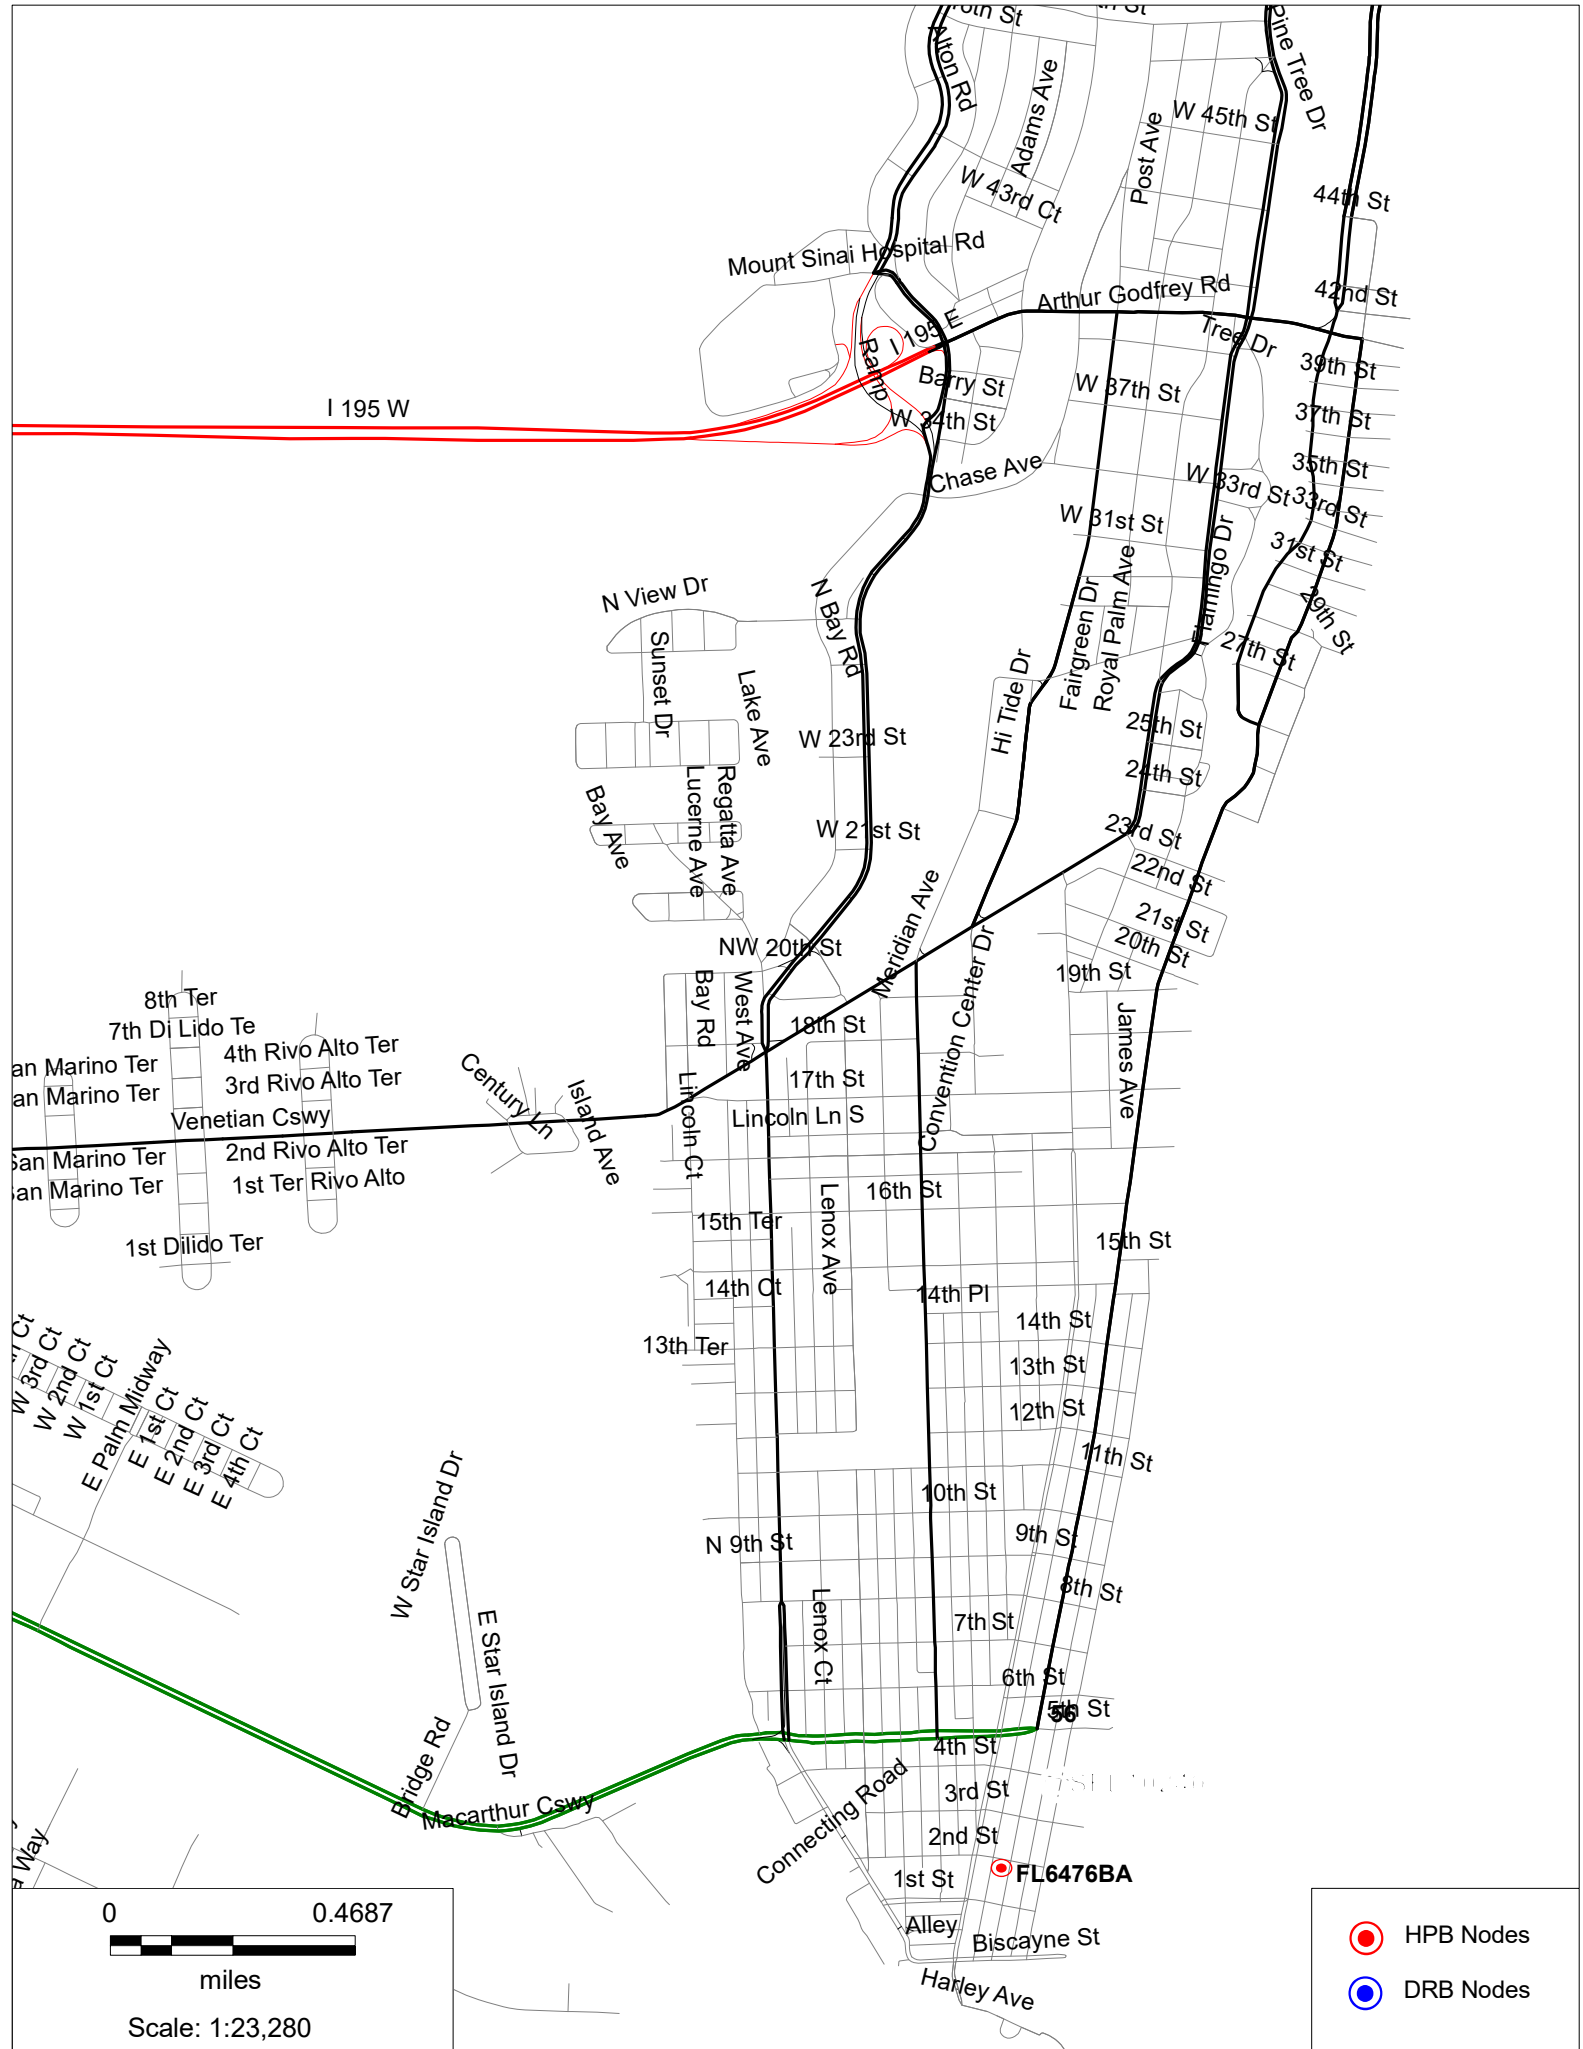

I 195 W

FL6476BA

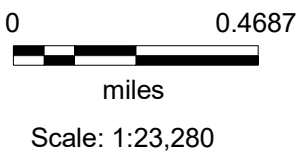

- HPB Nodes
- DRB Nodes




0 0.6556




miles

Scale: 1:37,950

- HPB Nodes
- DRB Nodes
- Sites Approved

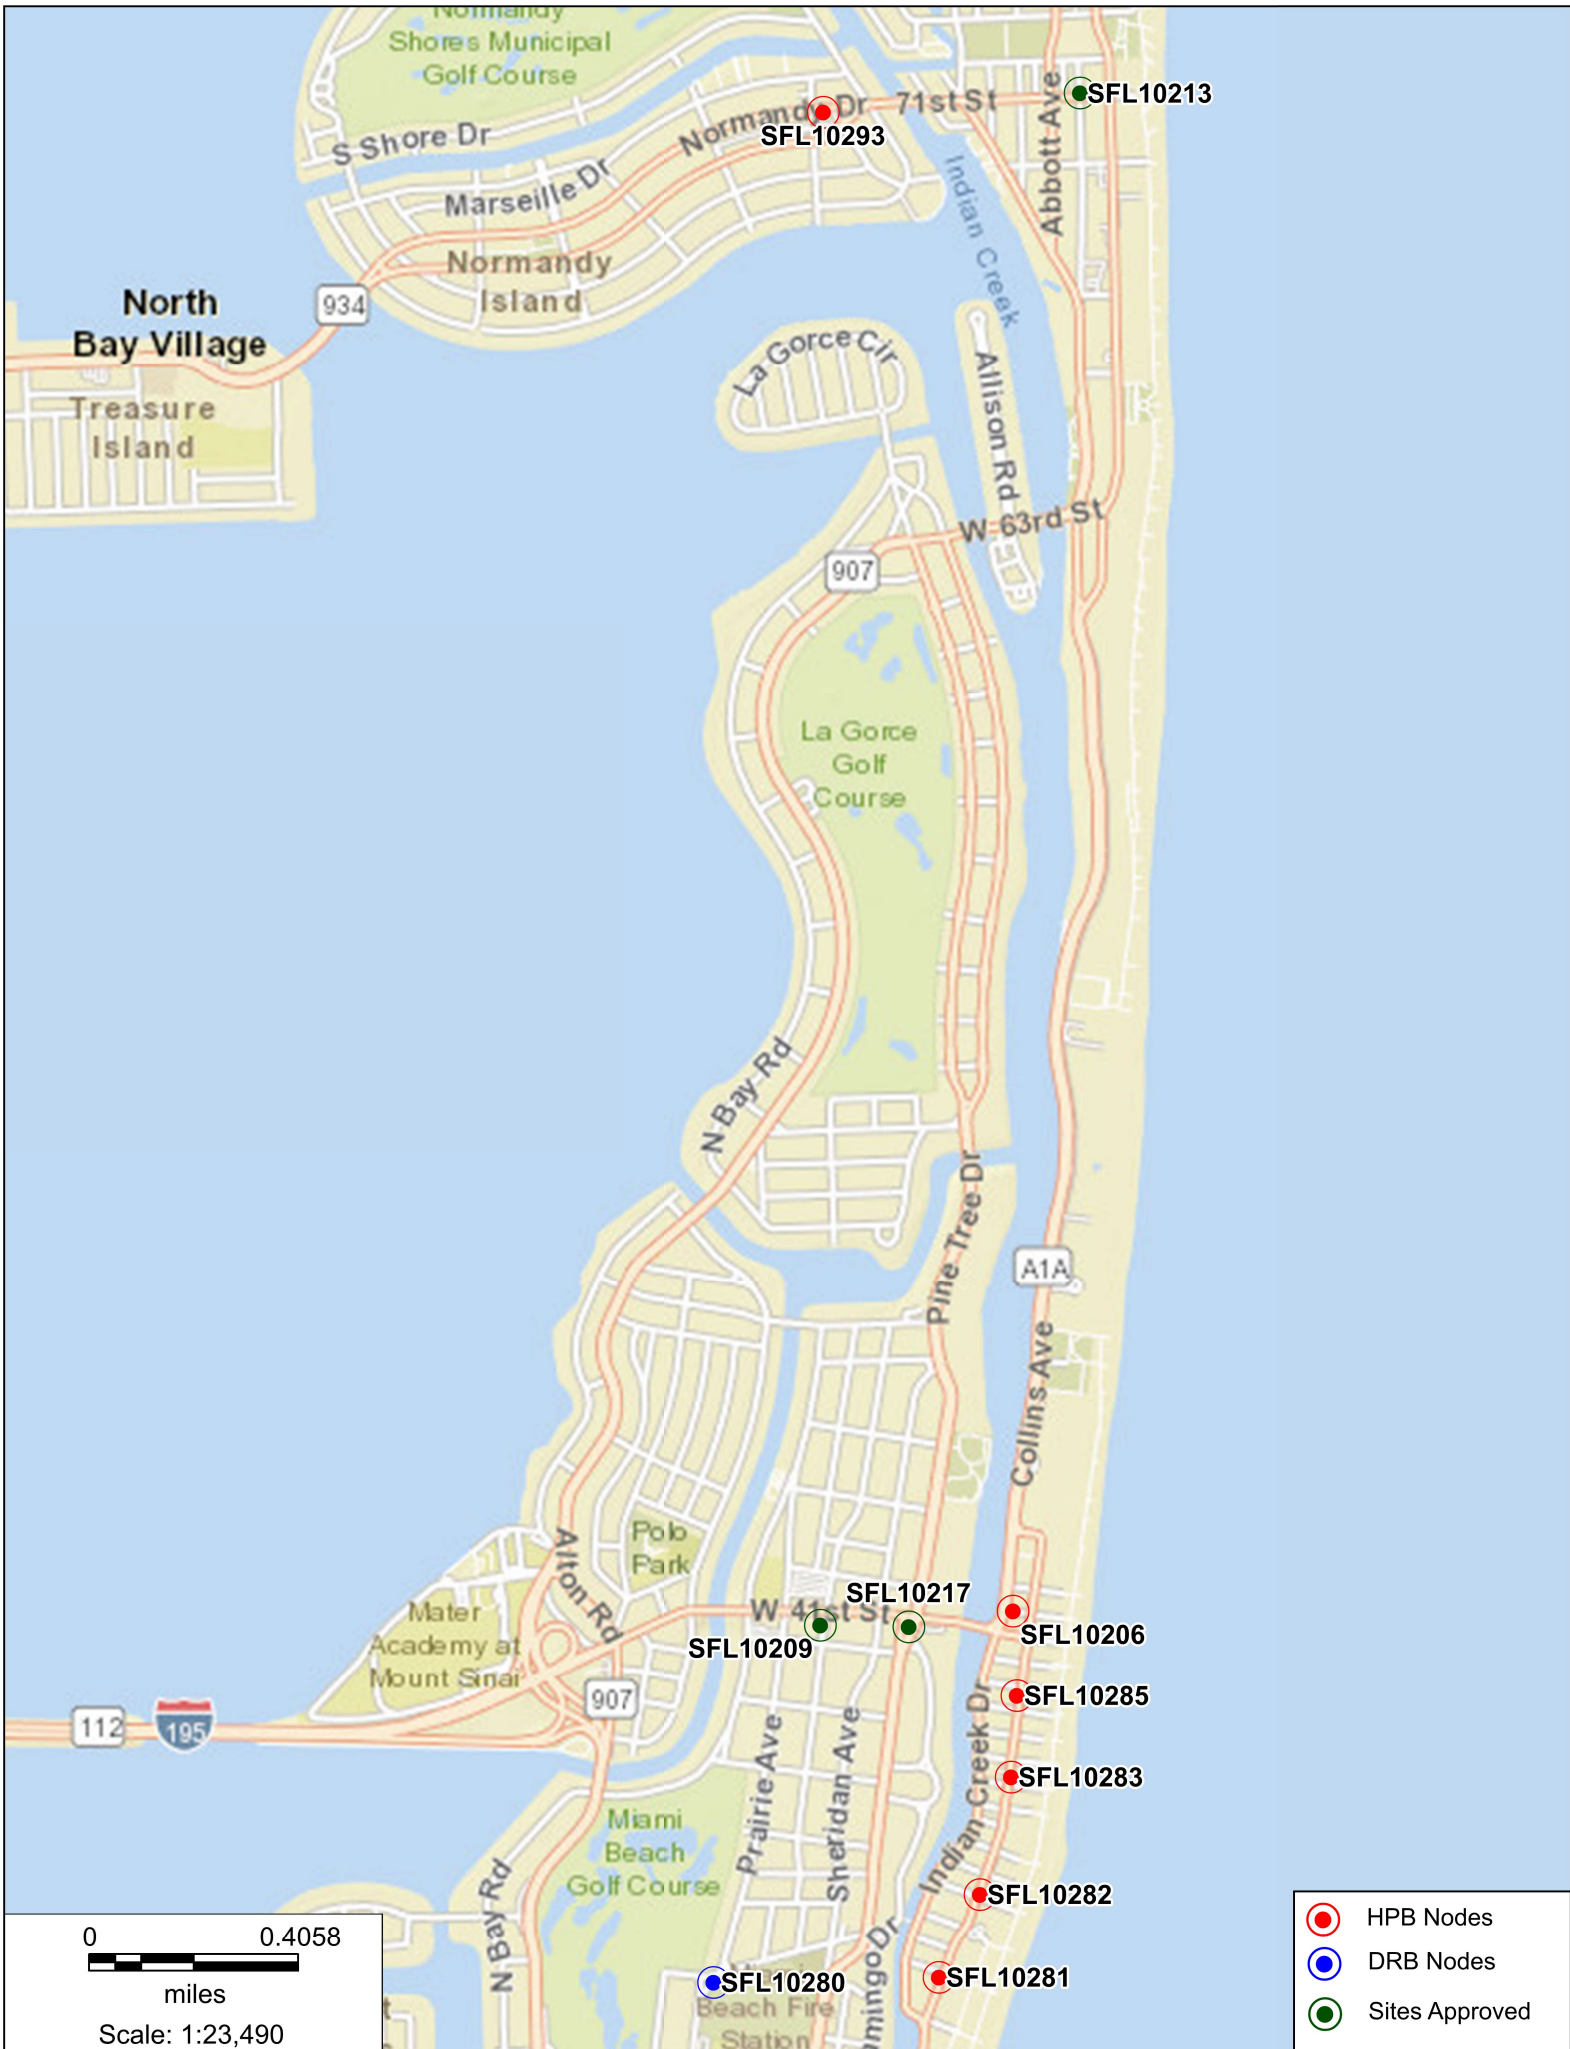

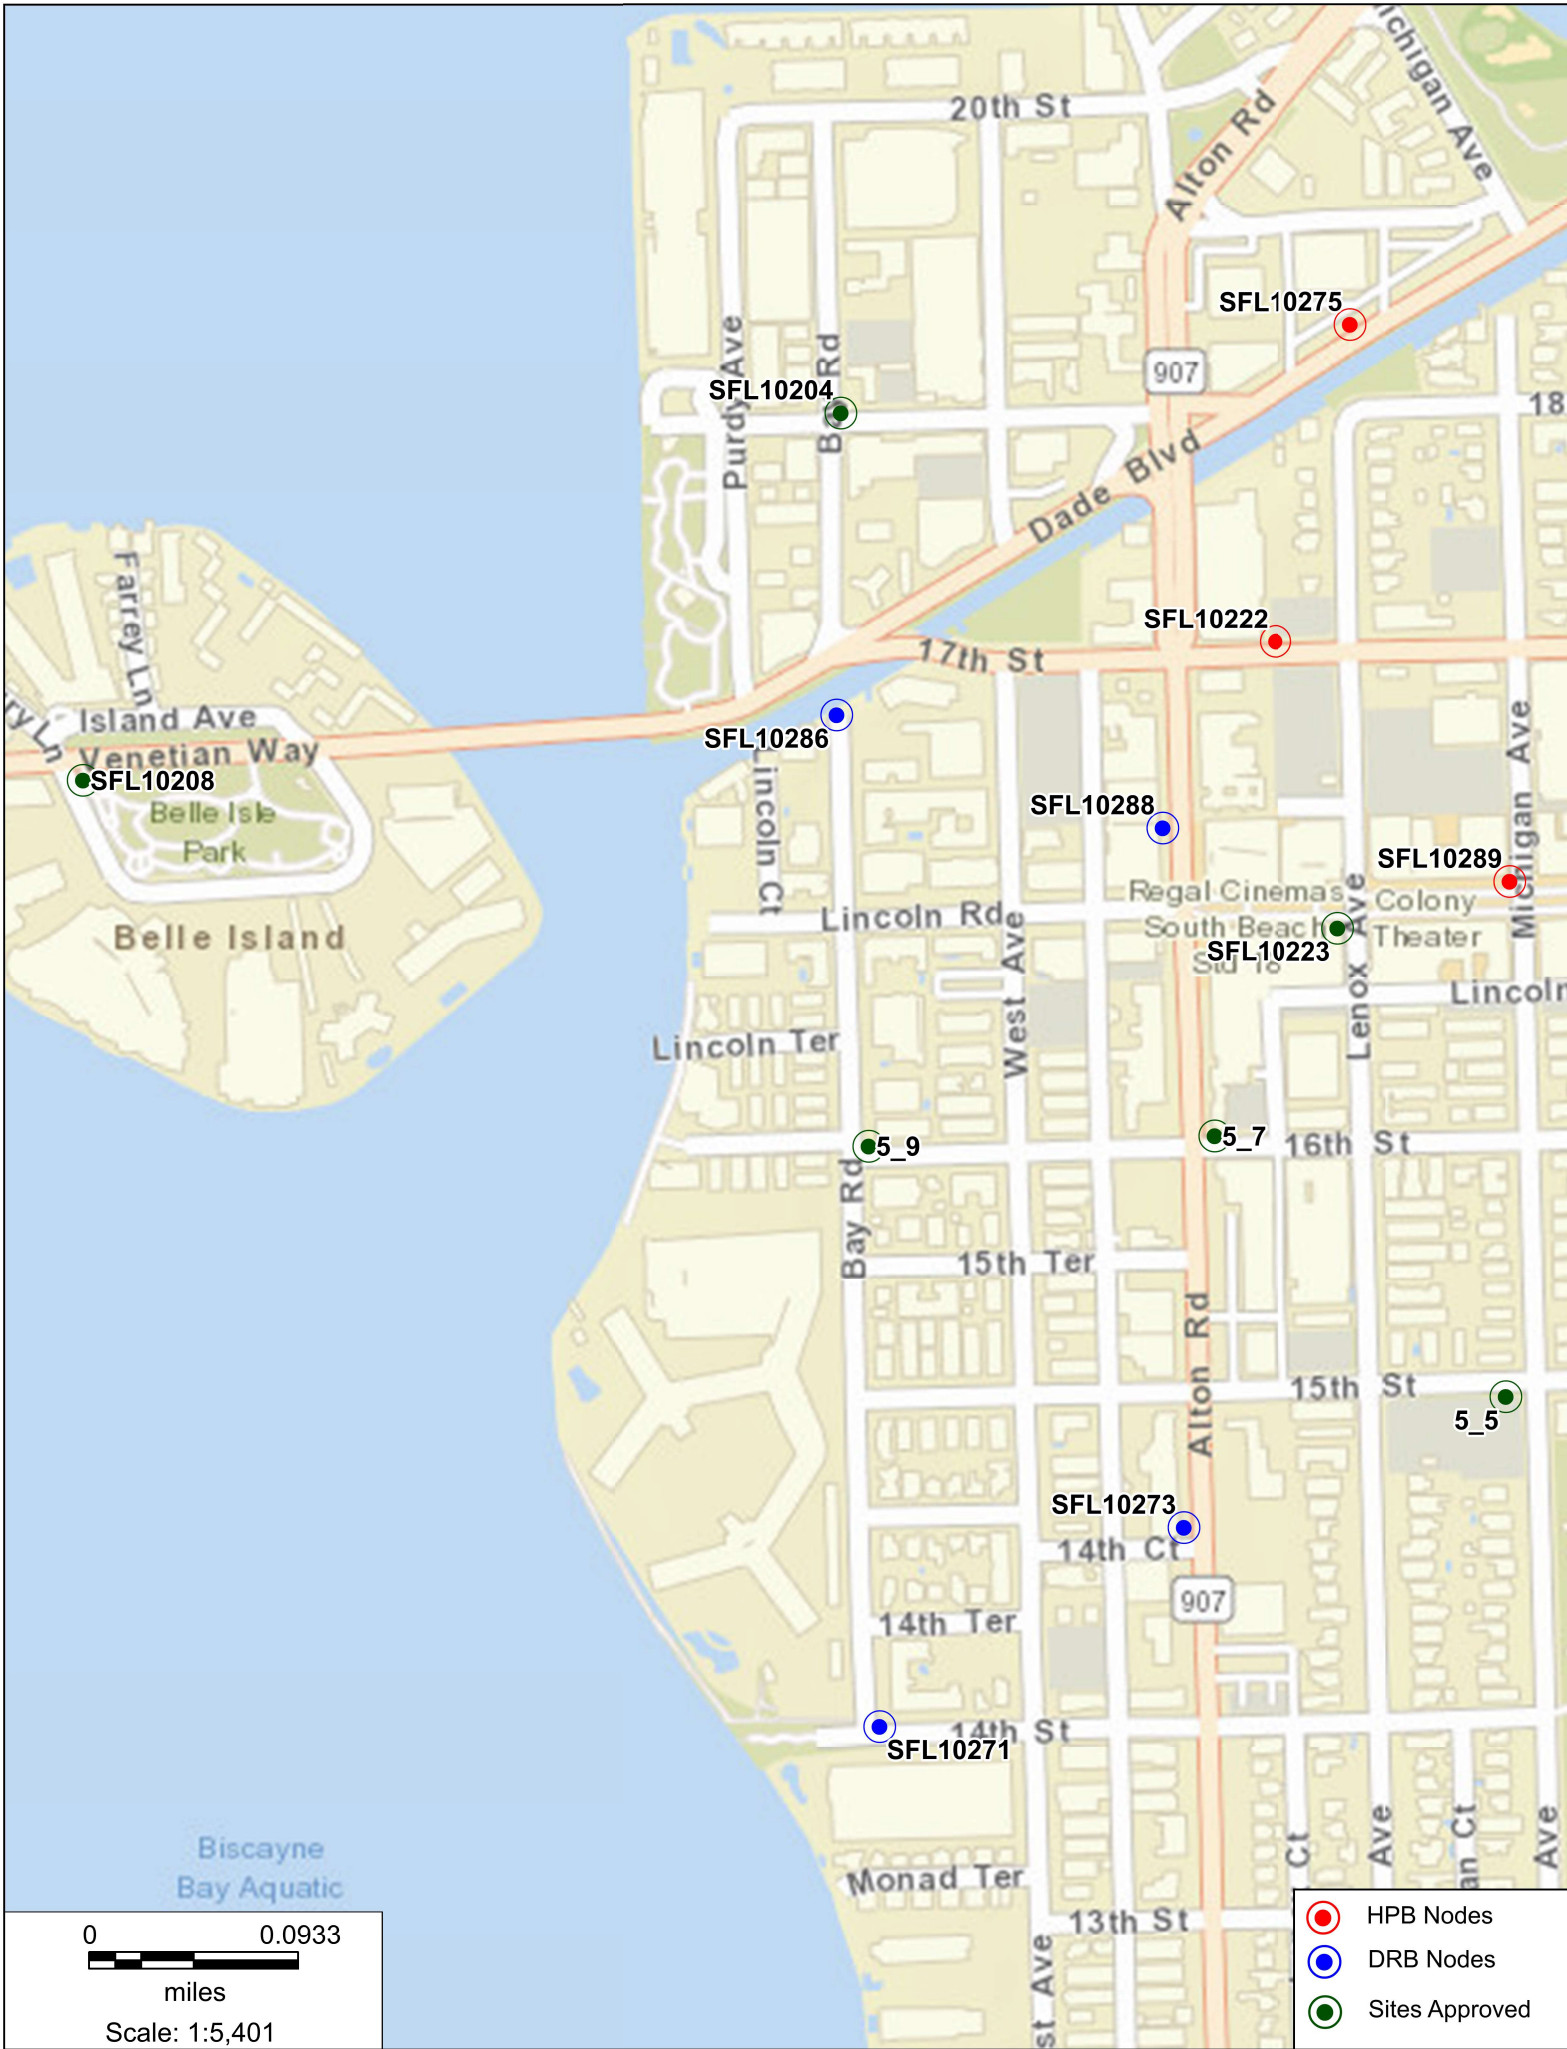

- HPB Nodes
- DRB Nodes
- Sites Approved

0 0.0933
 miles
 Scale: 1:5,401

FL6476BA

160 Collins Ave., Miami Beach, FL 33139

Photosim – Proposed Stealth Pole



FL6476BA

160 Collins Ave., Miami Beach, FL 33139

Photosim – Proposed Stealth Pole



FL6476BA

160 Collins Ave., Miami Beach, FL 33139

View



FL6476BA

160 Collins Ave., Miami Beach, FL 33139

North



FL6476BA

160 Collins Ave., Miami Beach, FL 33139

East



FL6476BA

160 Collins Ave., Miami Beach, FL 33139

South



FL6476BA

160 Collins Ave., Miami Beach, FL 33139

West

