


# G-1.03 EXISTING SITE PLAN

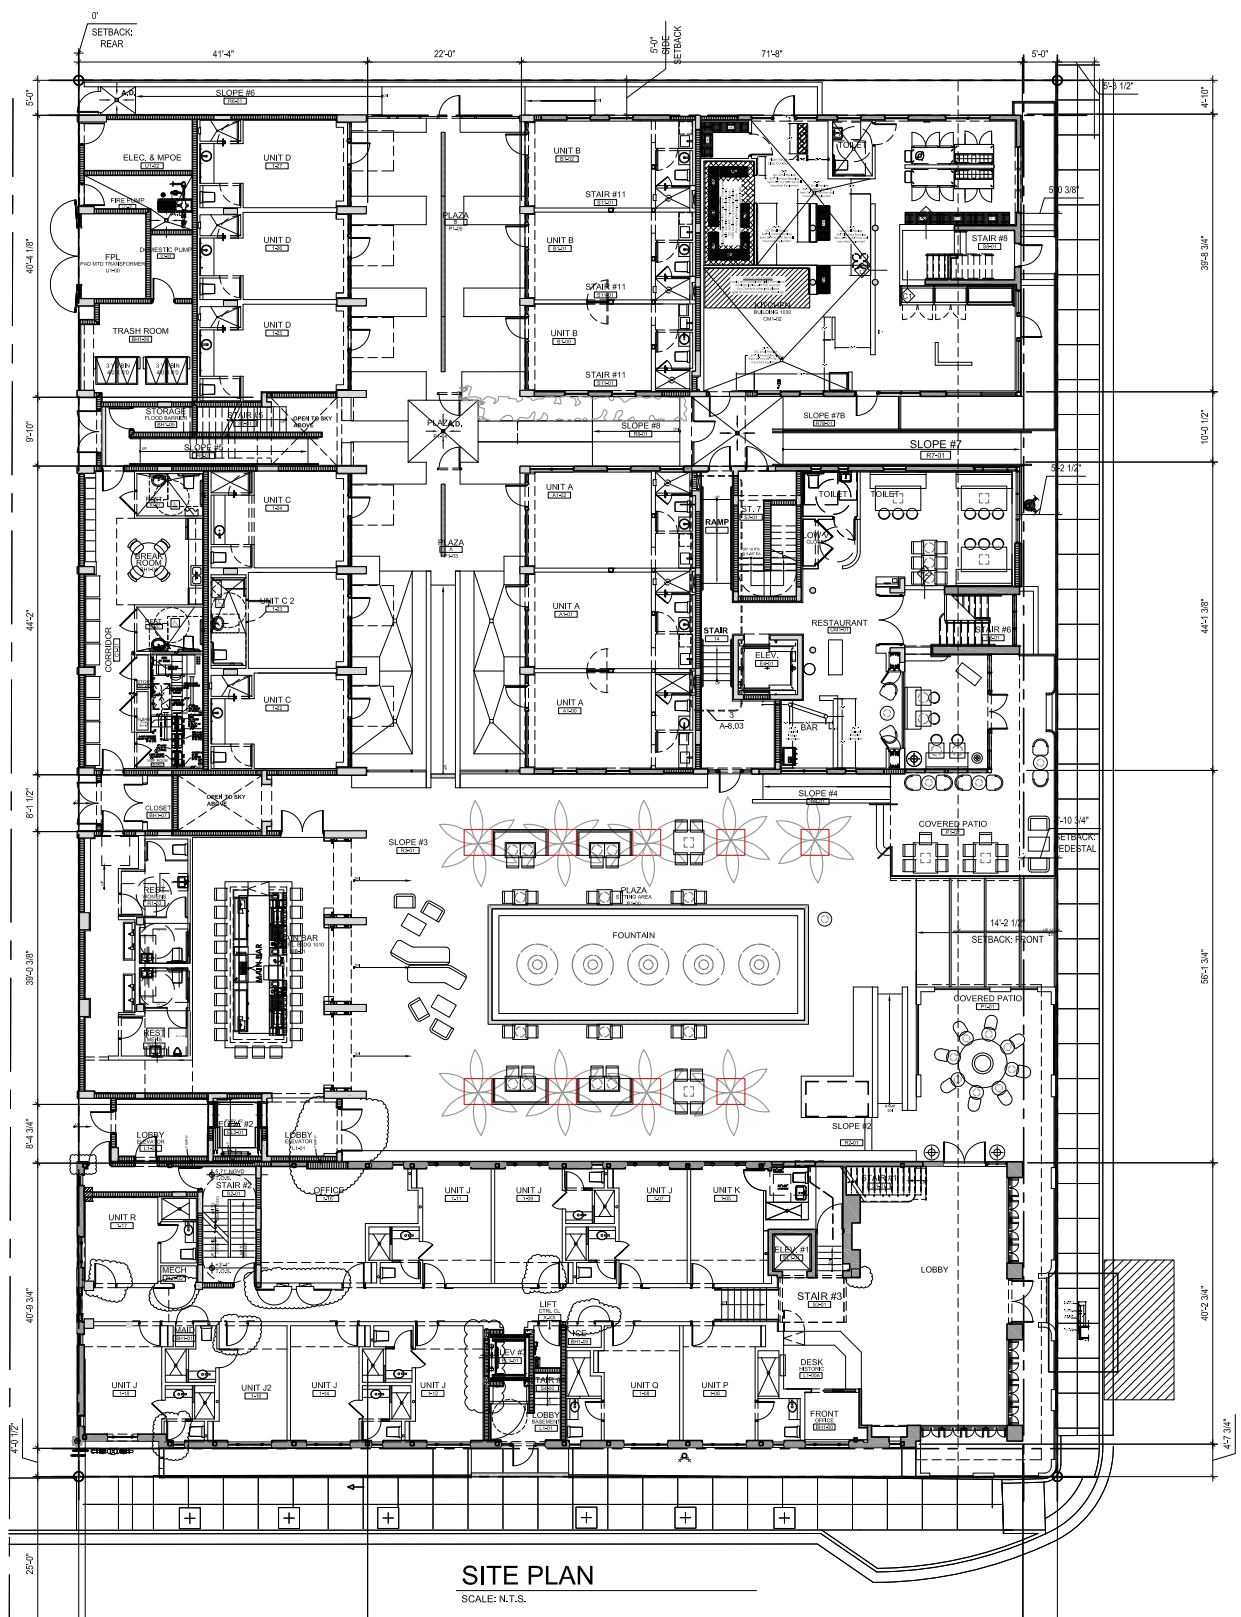


SITE PLAN  
SCALE: N.T.S.





# G-1.07 EXISTING INTERIOR COURTYARD/BAR IMAGES

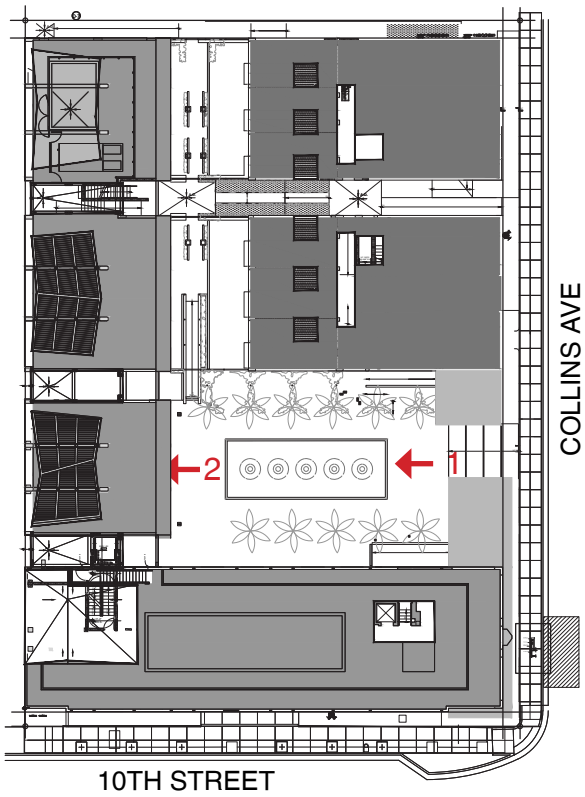

PHOTOS TAKEN APRIL 3, 2019




1



2



# G-1.08 EXISTING INTERIOR COURTYARD/BAR IMAGES

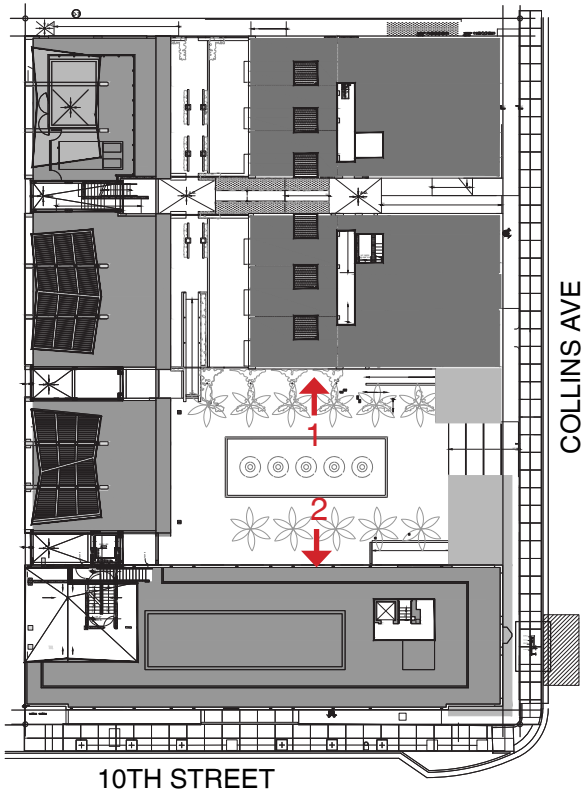


PHOTOS TAKEN APRIL 3, 2019



2



# G-1.09 EXISTING ROOF TOP POOL IMAGES

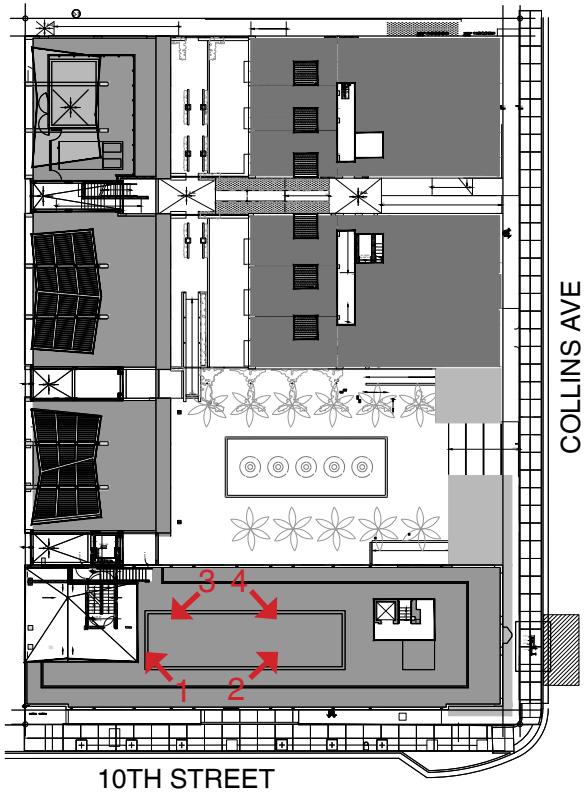

PHOTOS TAKEN APRIL 3, 2019



1



2




3



4



# G-1.10 EXISTING INTERIOR BASEMENT BAR IMAGES

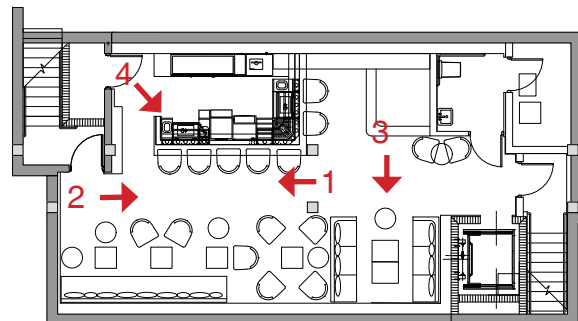

PHOTOS TAKEN APRIL 3, 2019



1



2



3



4