



A-2.00 NORTH A ELEVATION

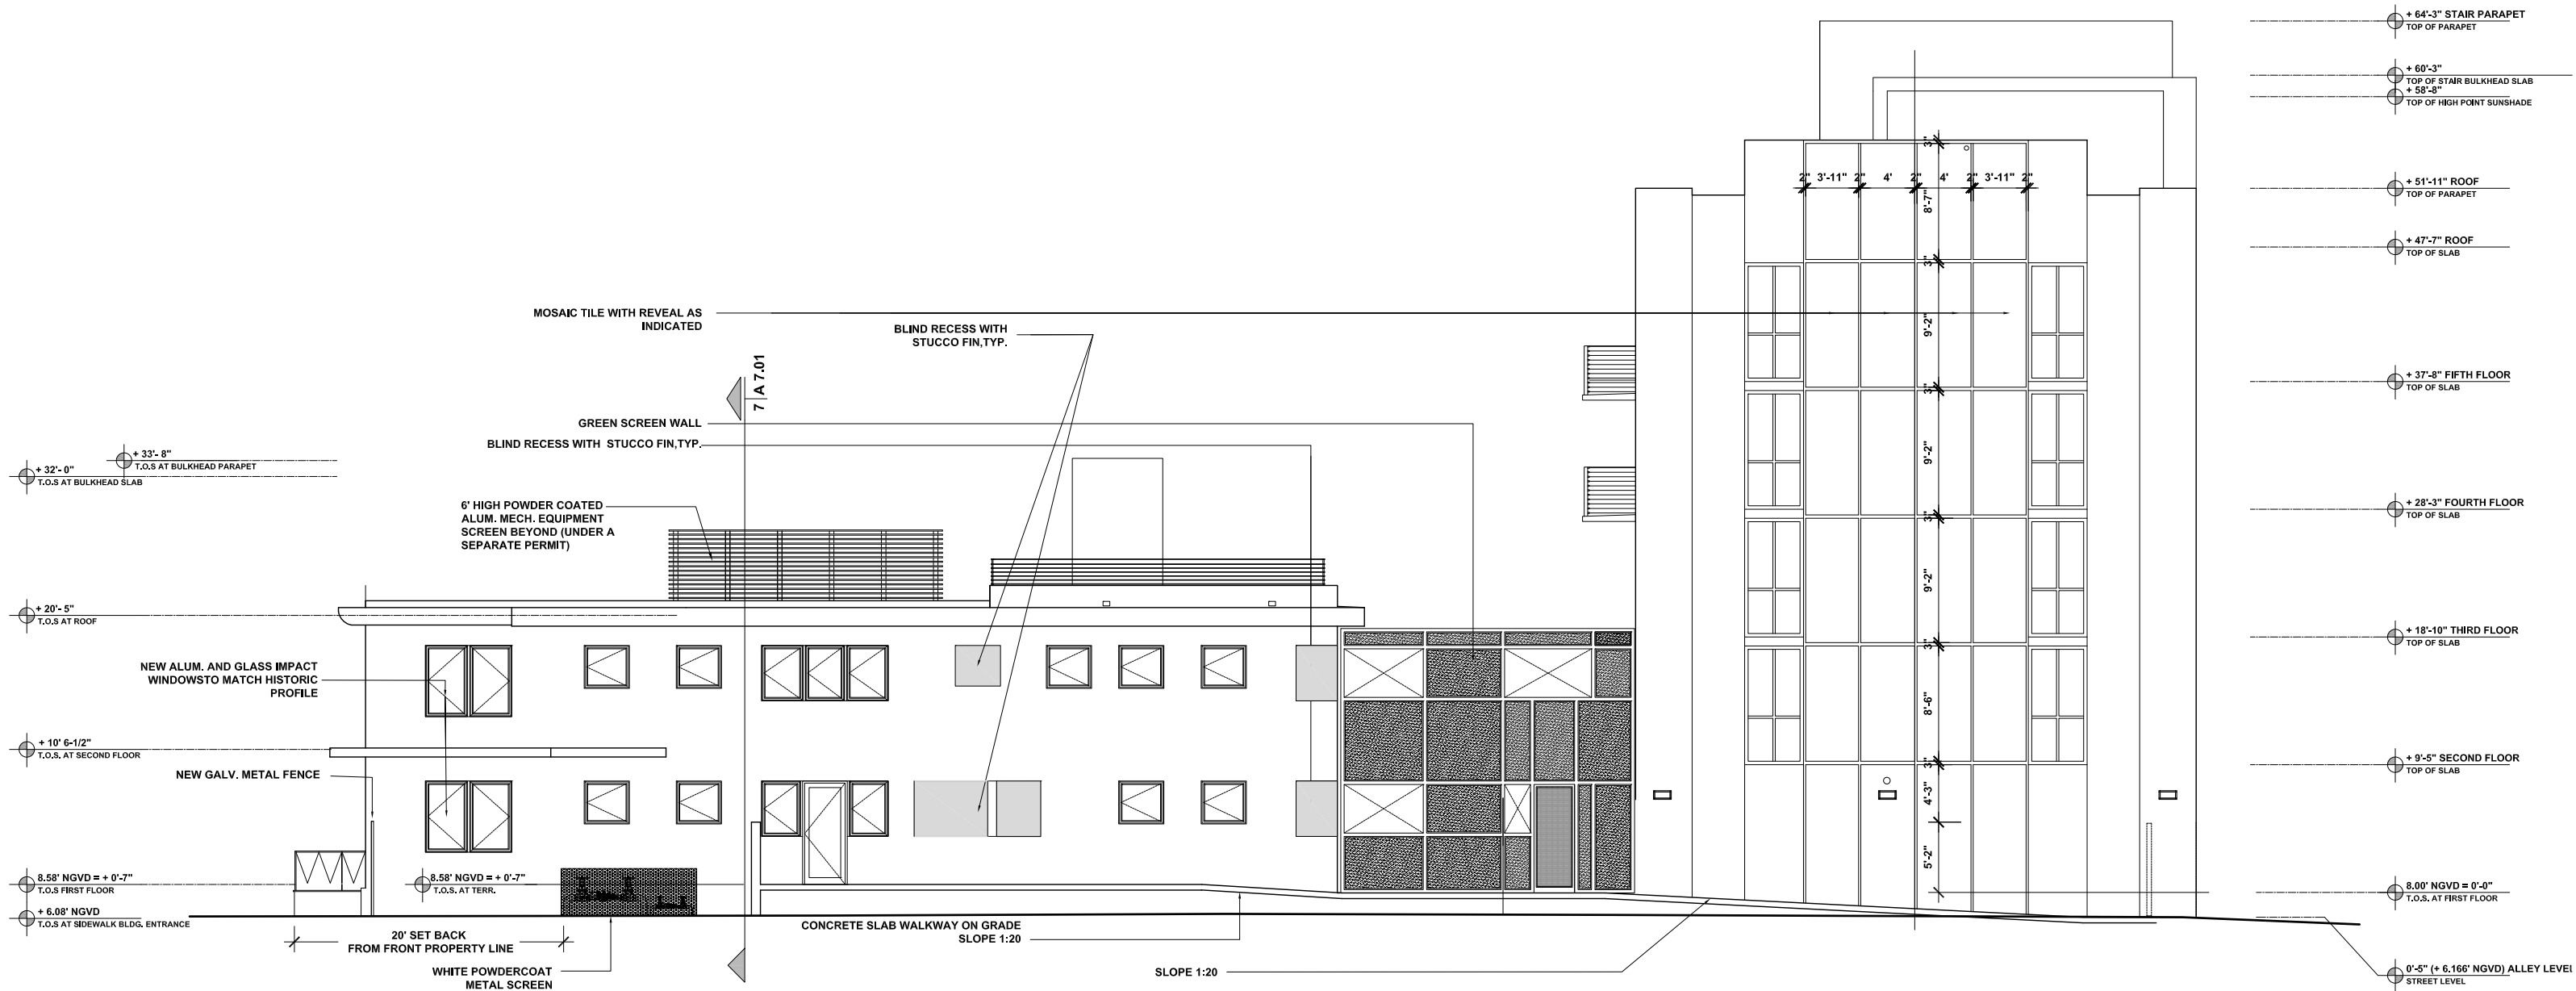


A-2.01 EAST ELEVATION

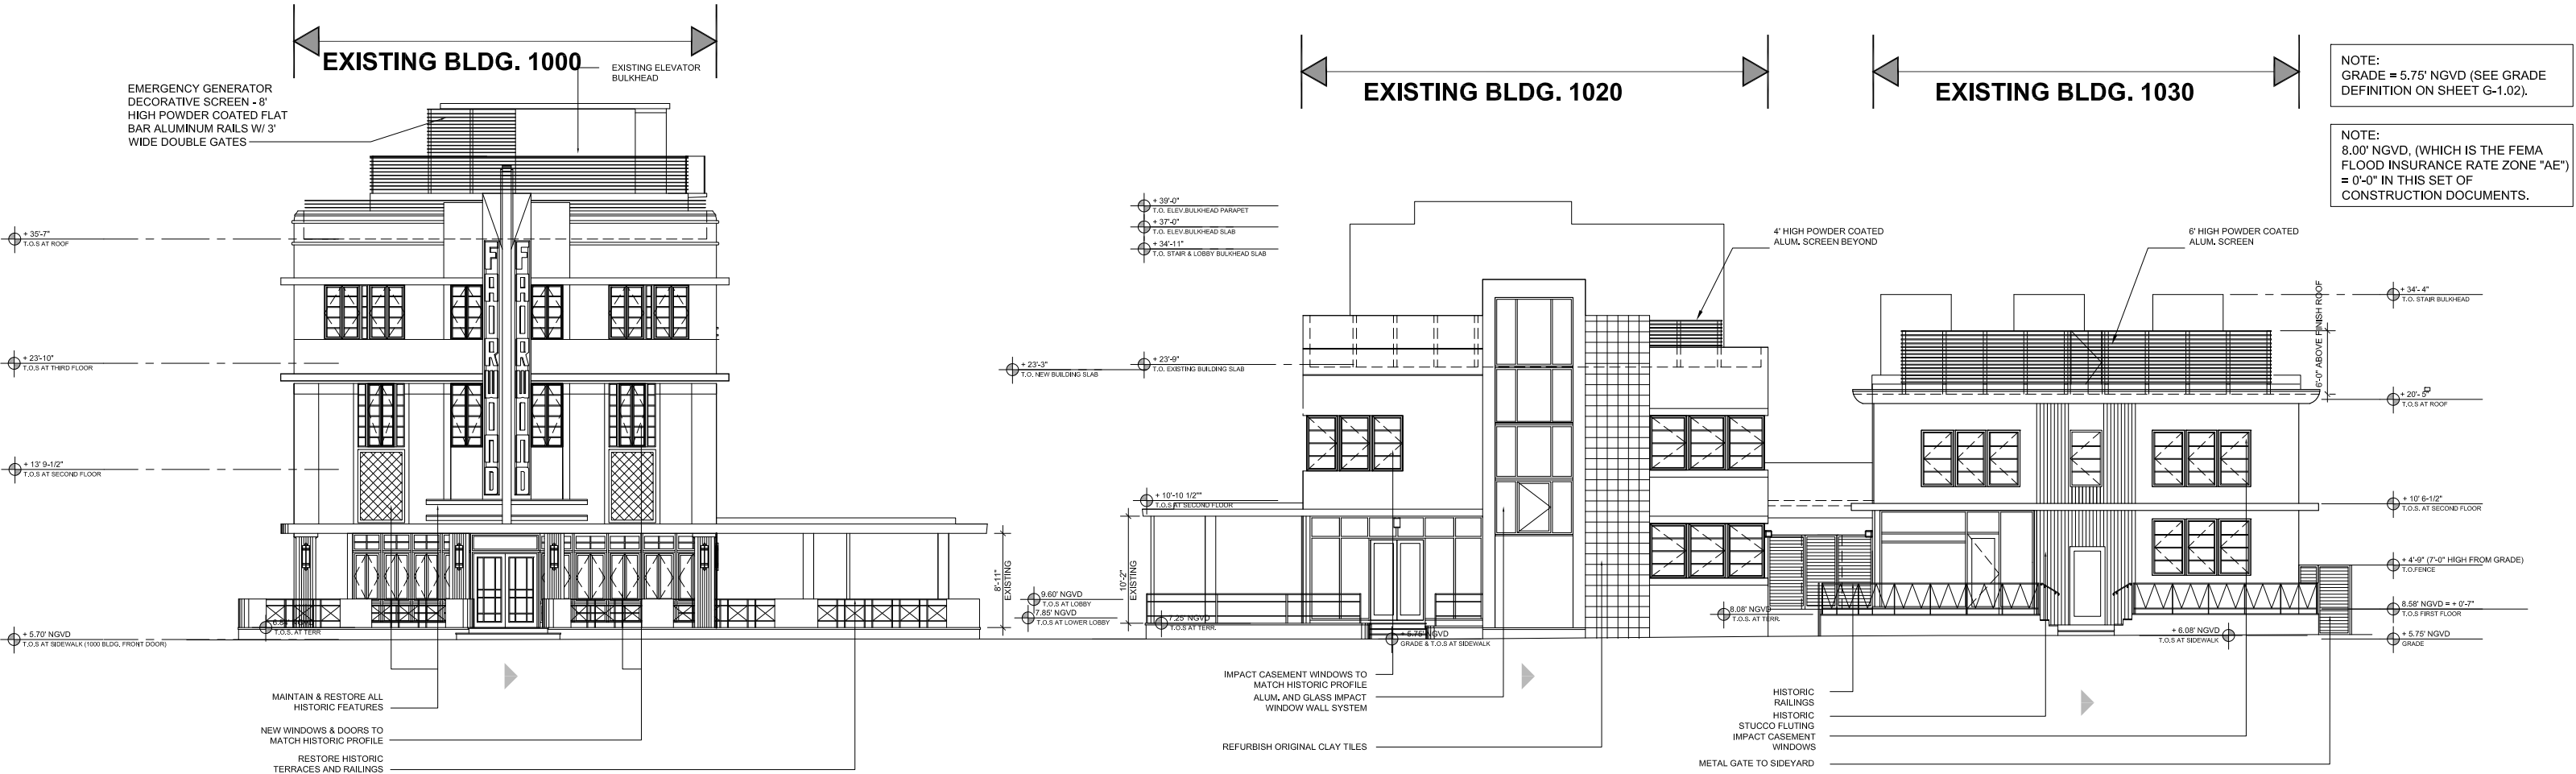


1 EAST ELEVATION
N.T.S.


A-2.02 SOUTH ELEVATION

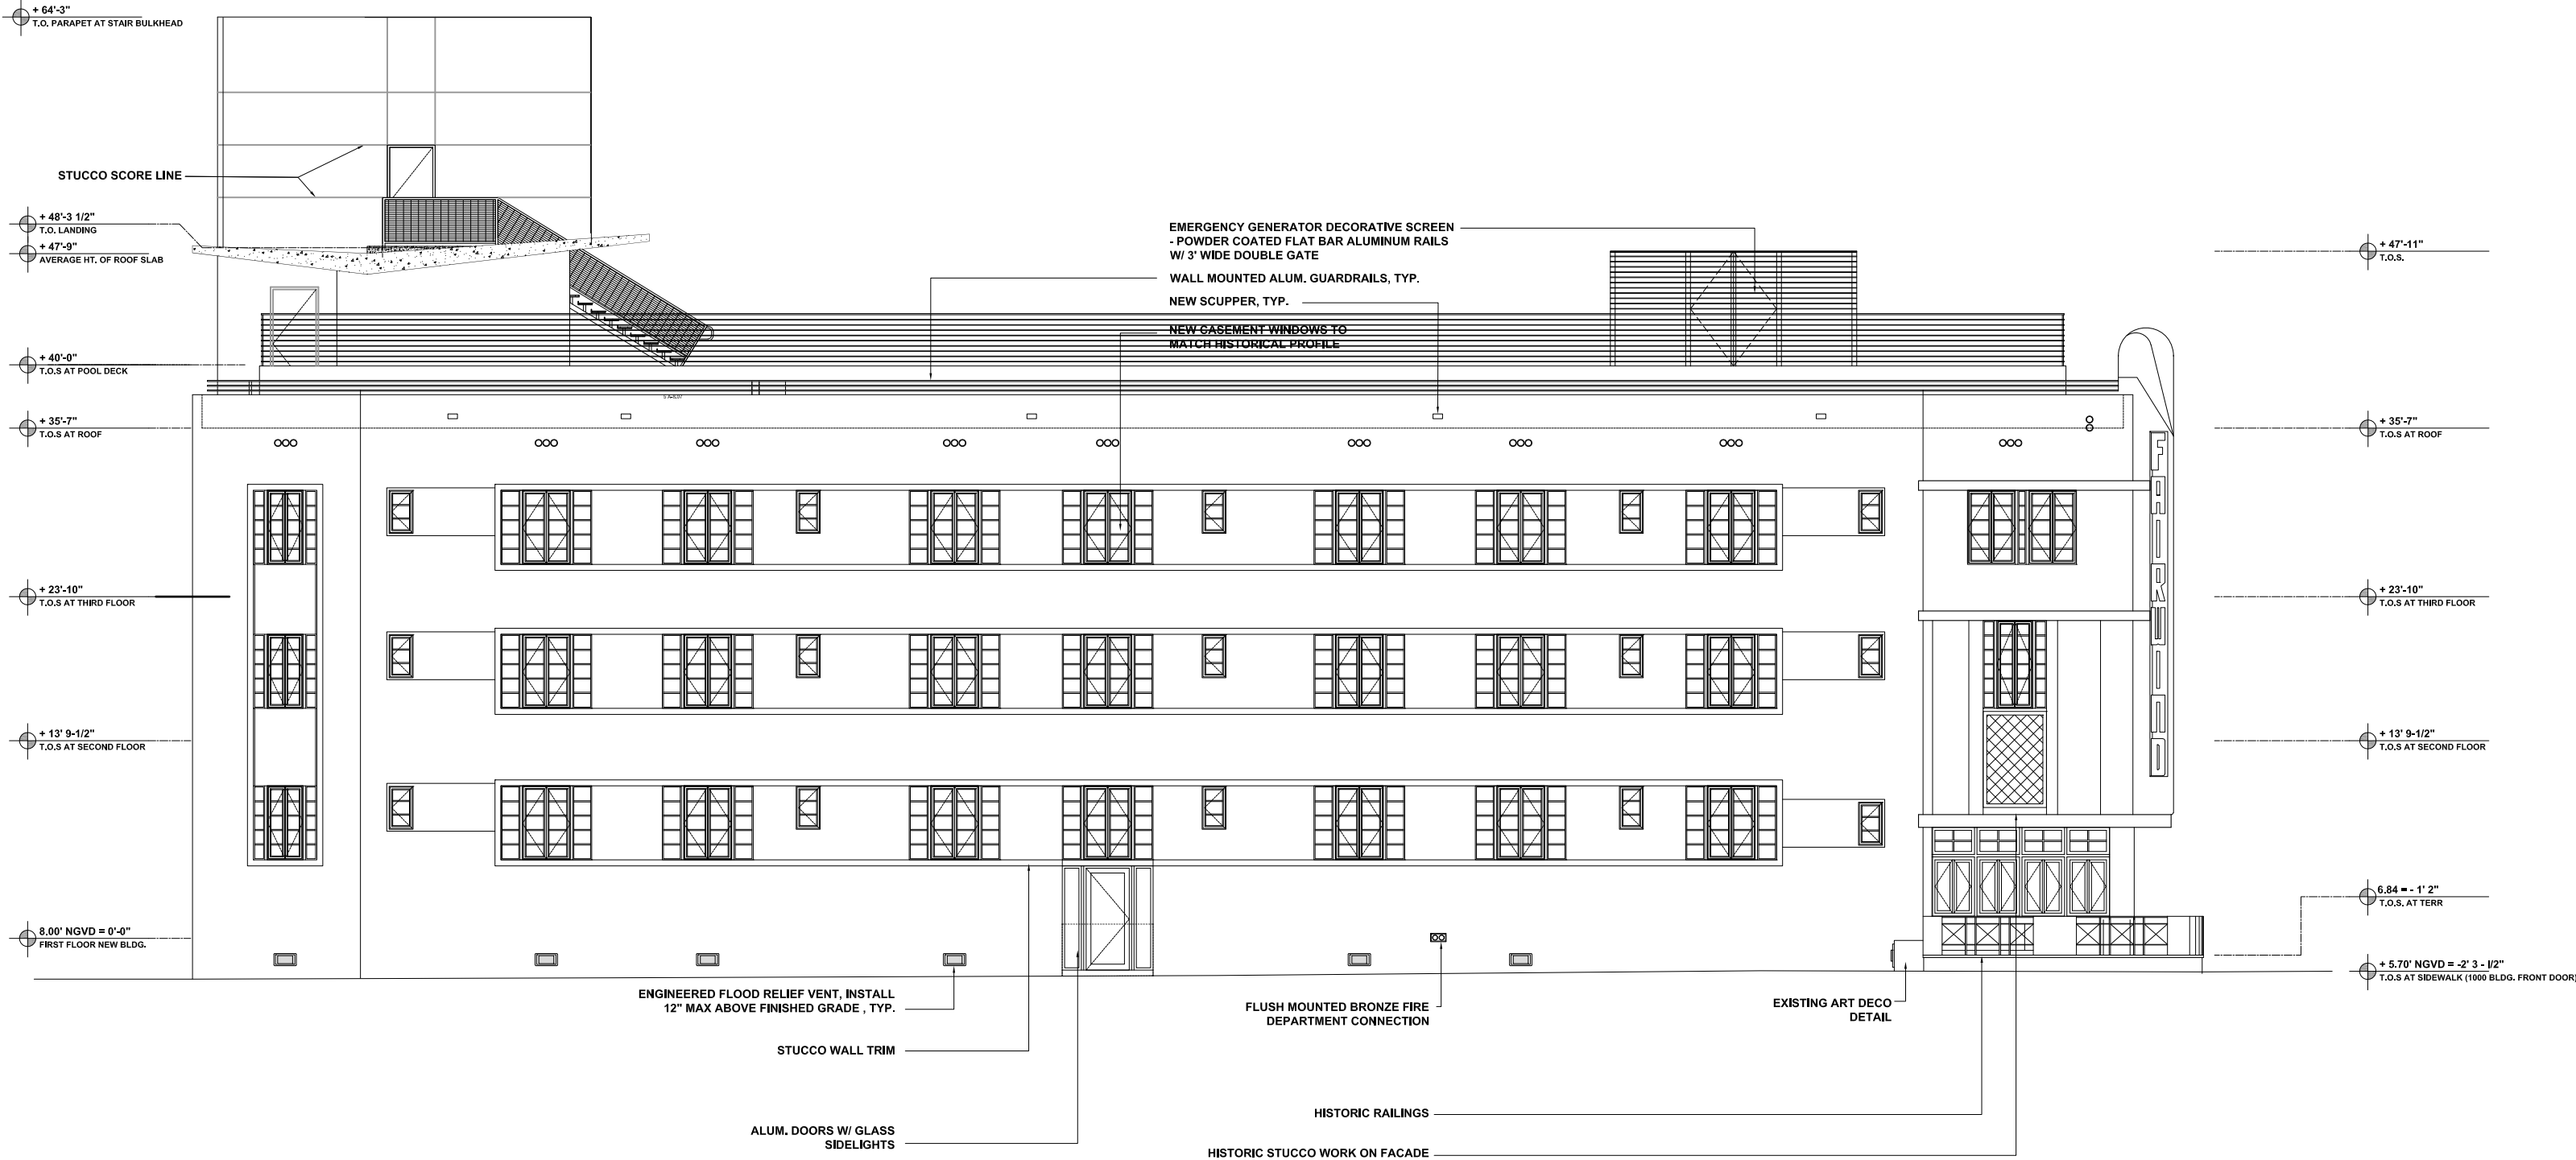

A-2.03 WEST ELEVATION

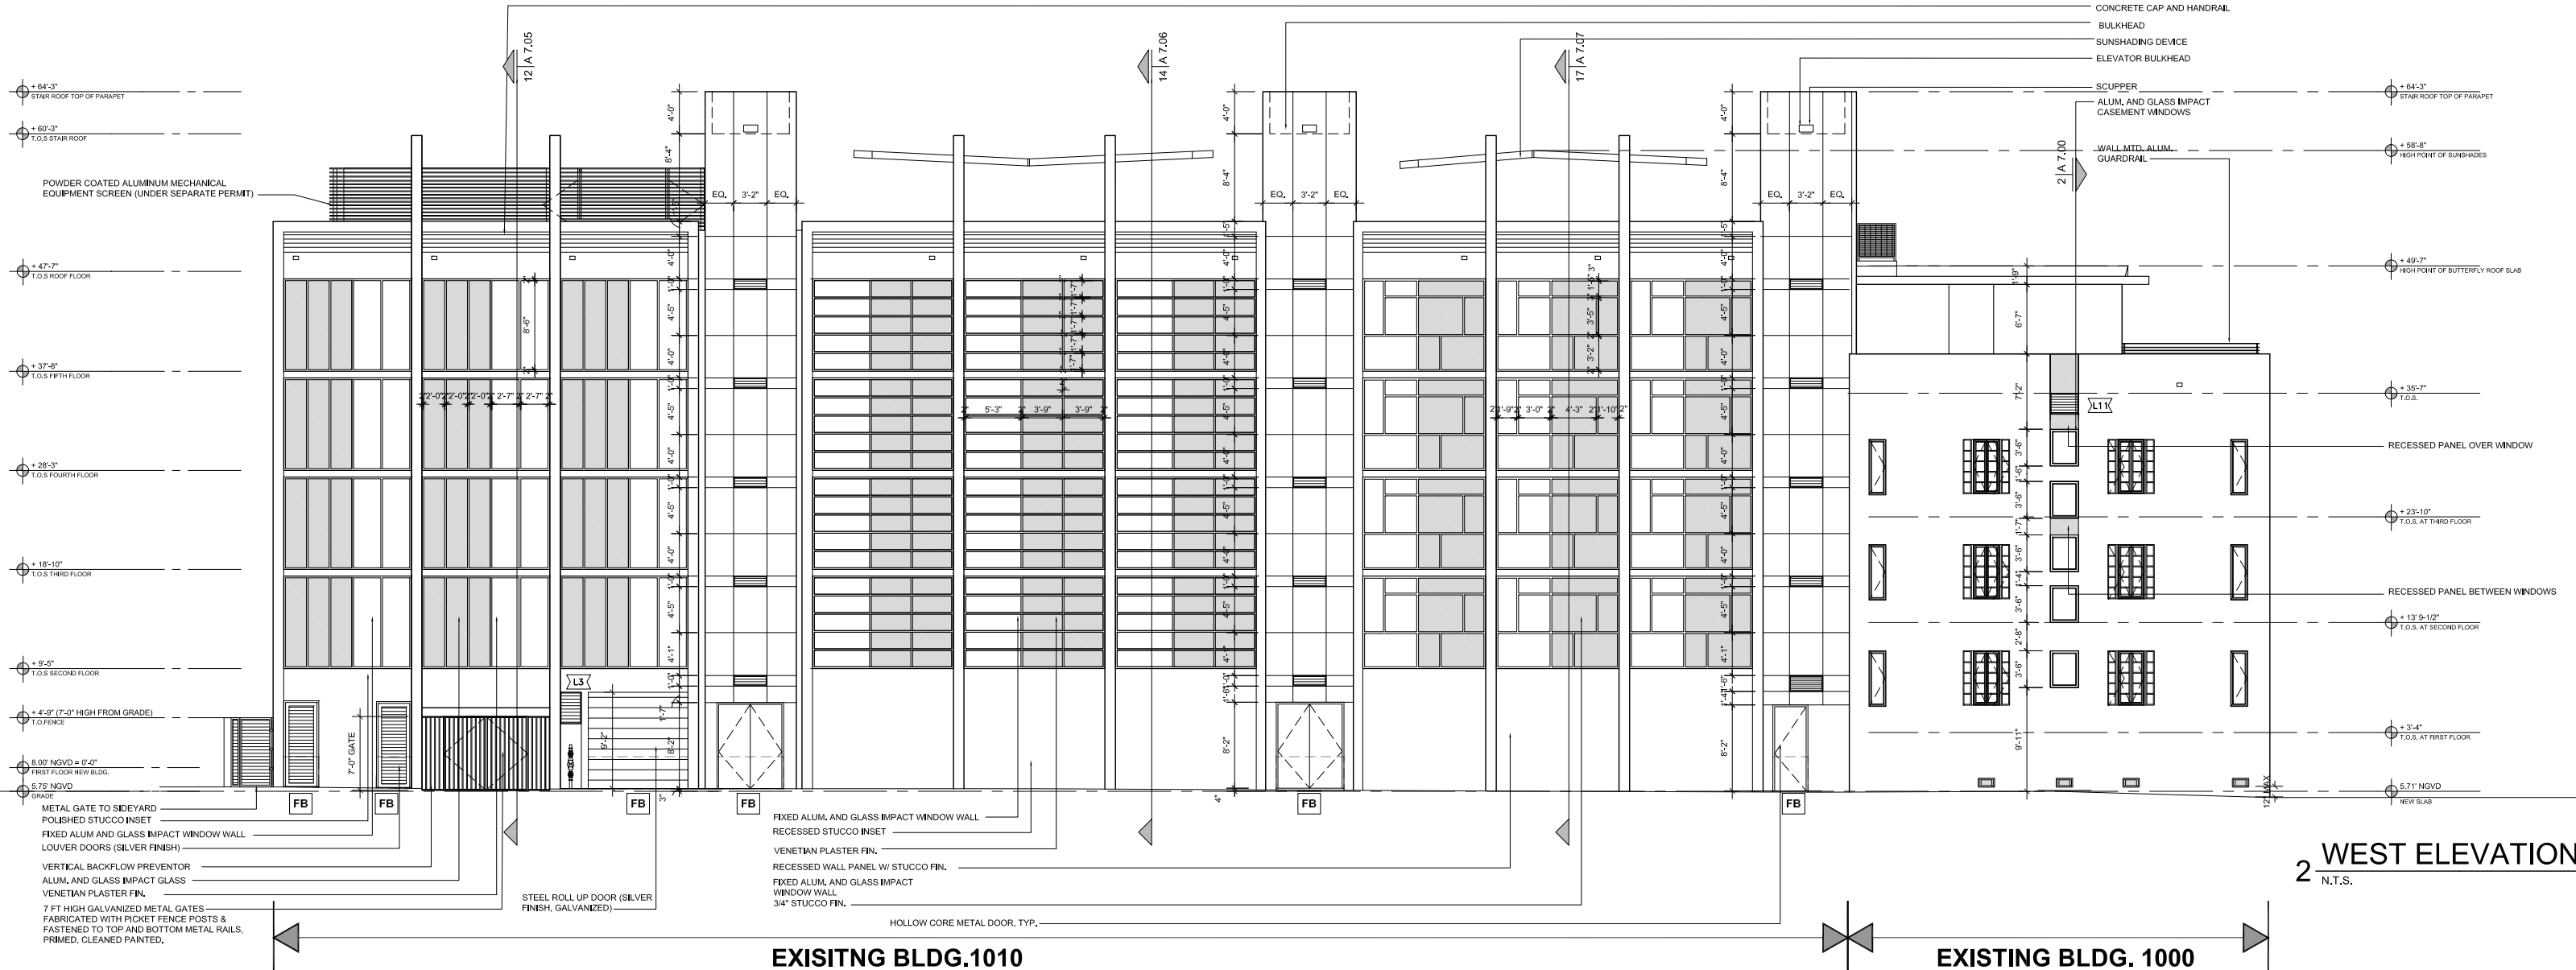

A-3.00 NORTH SECTION COURTYARD

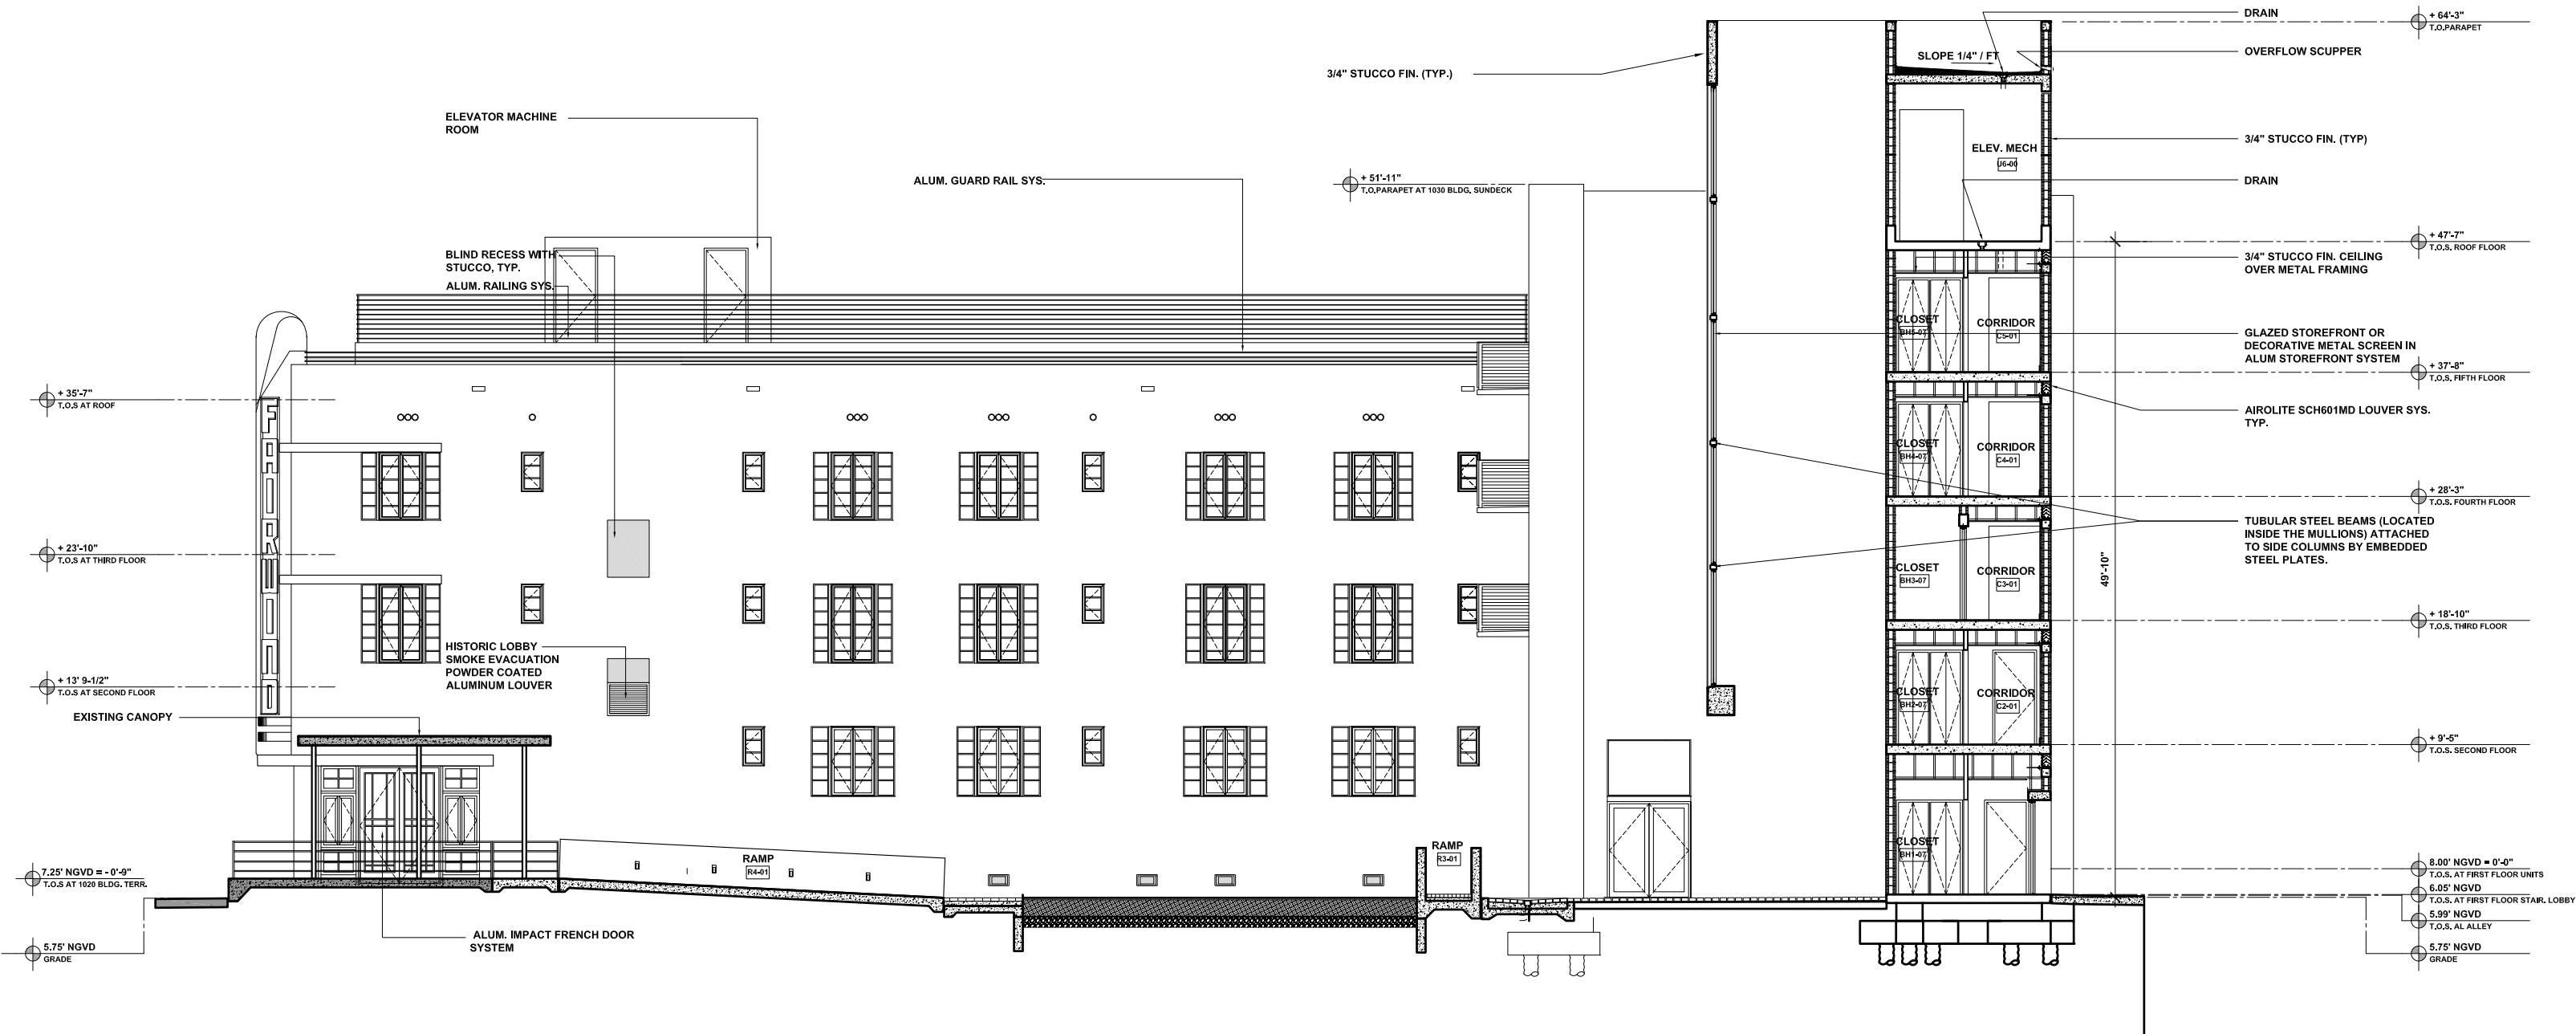

A-3.01 SOUTH SECTION COURTYARD

