

**CROWN CASTLE
SMALL WIRELESS FACILITIES
DRB 19-0386 (FL 6433)
4076 CHASE AVE.**

PROPOSED SITE PLAN

May 06, 2019
N.T.S.

R.J. HEISENBOTTLE ARCHITECTS, P.A.

2199 PONCE DE LEON BLV, CORAL GABLES, FLORIDA 33134
PHONE: 305.446.7799 / FAX: 305.446.9275
FLORIDA REGISTRATION NUMBER: AR 0010865




5.3.19

FL6433BA

4076 Chase Ave, Miami Beach FL, 33140


Aerial View



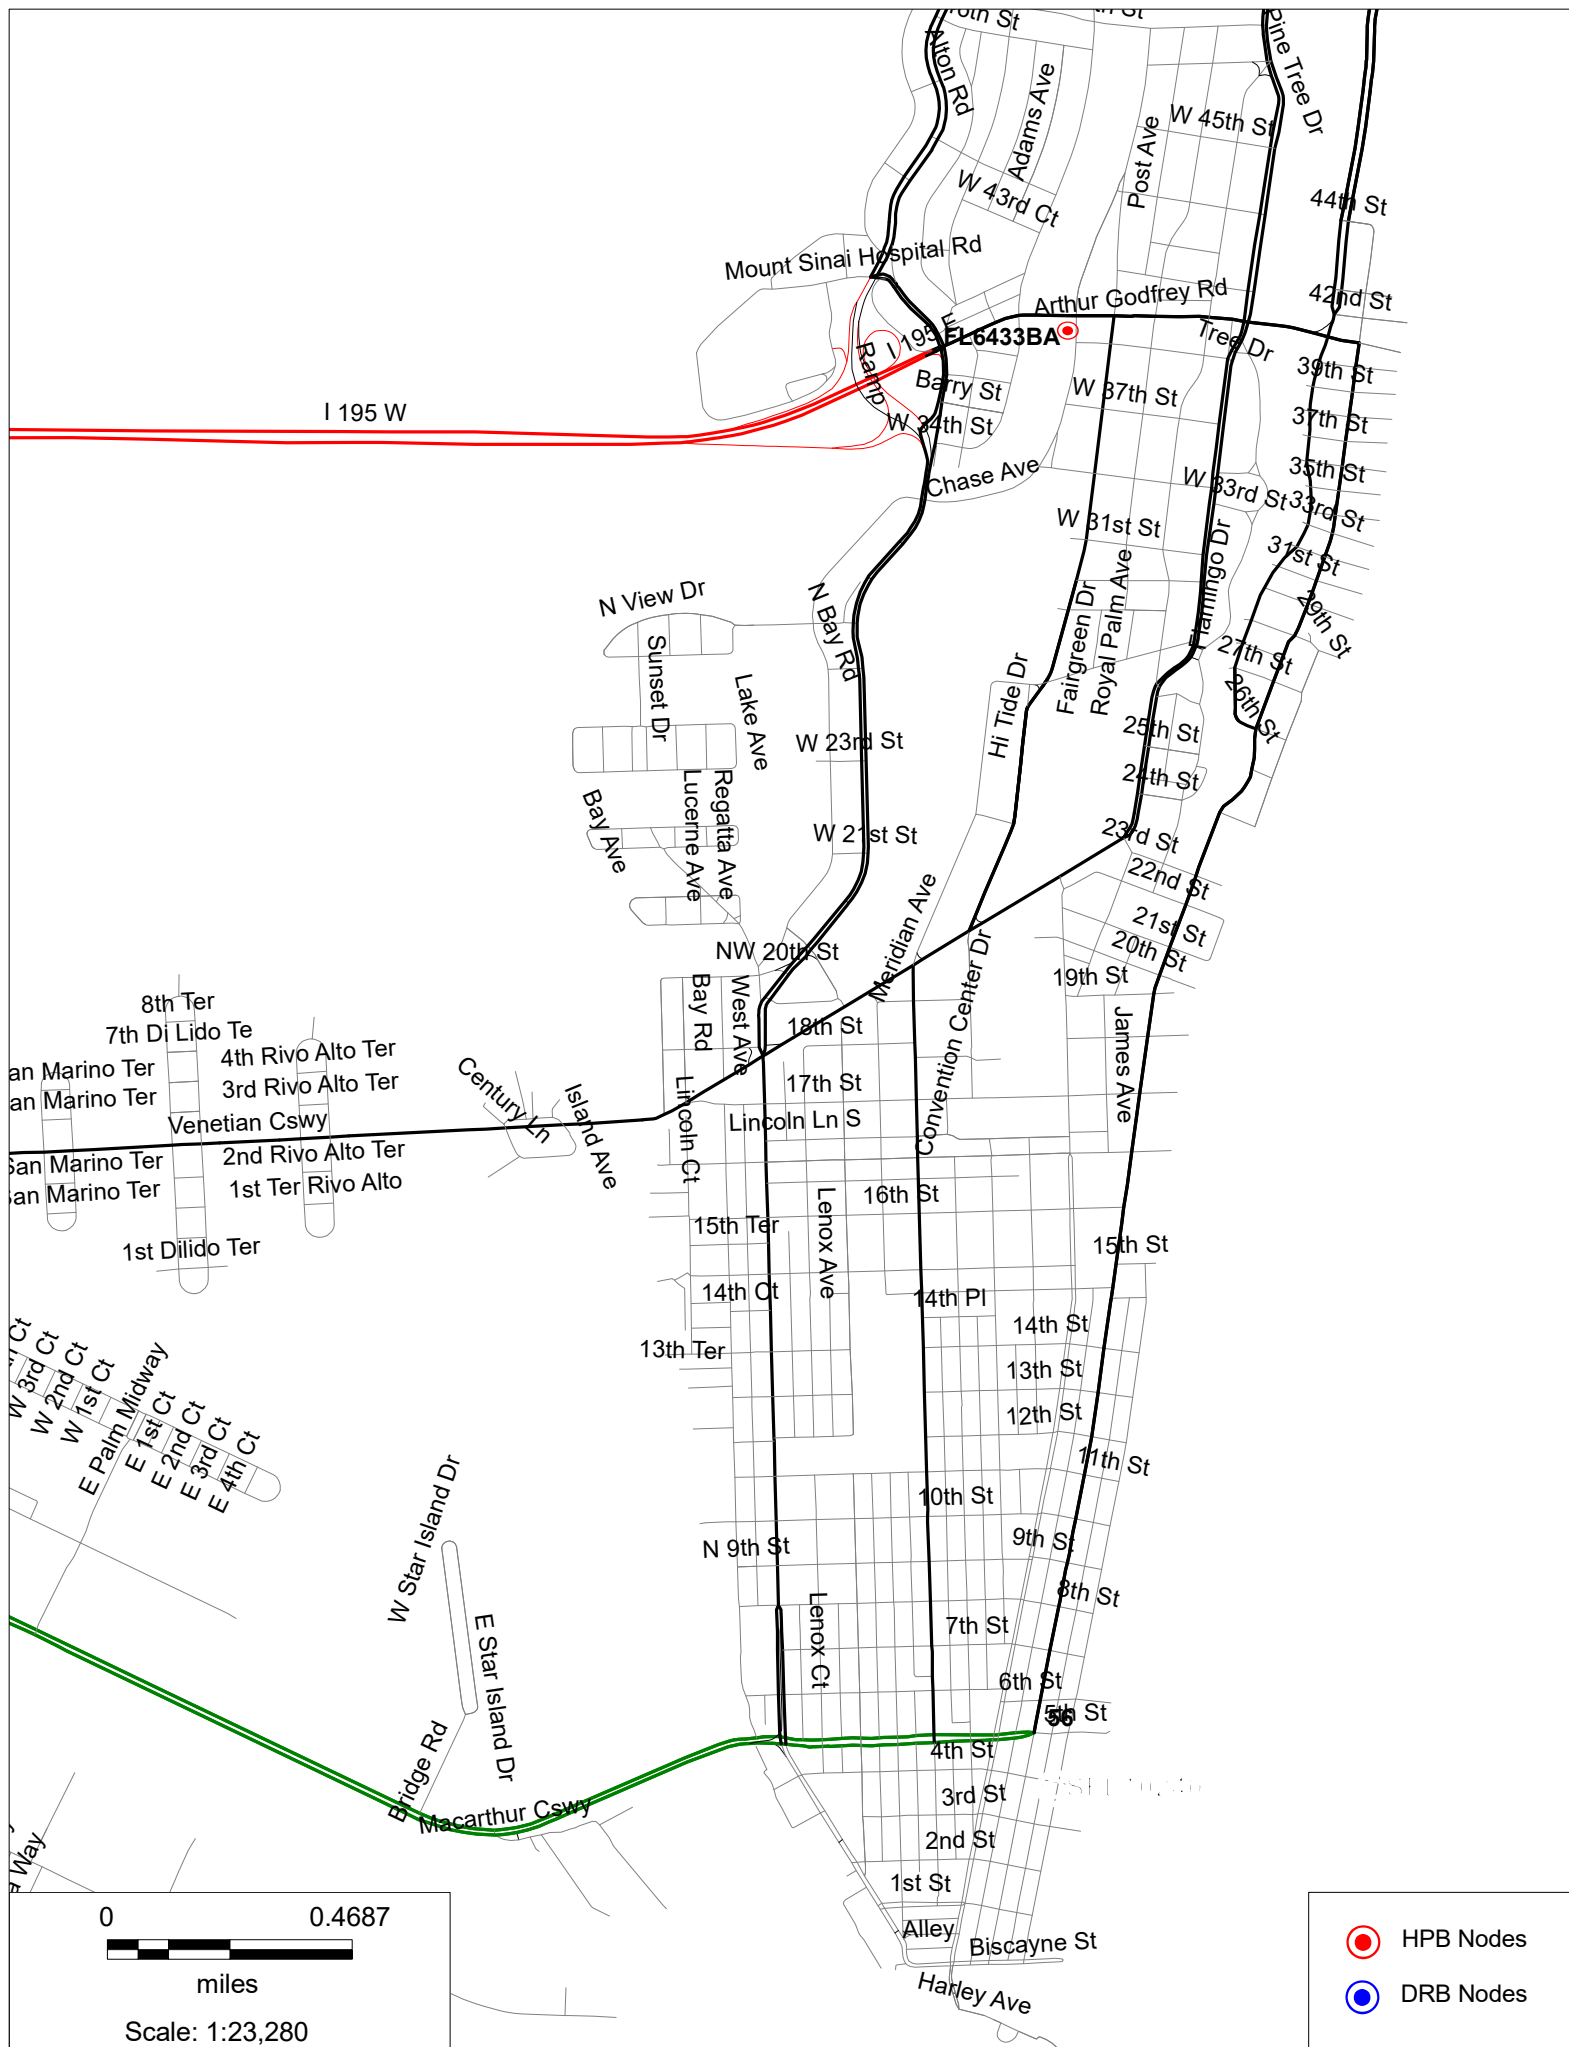






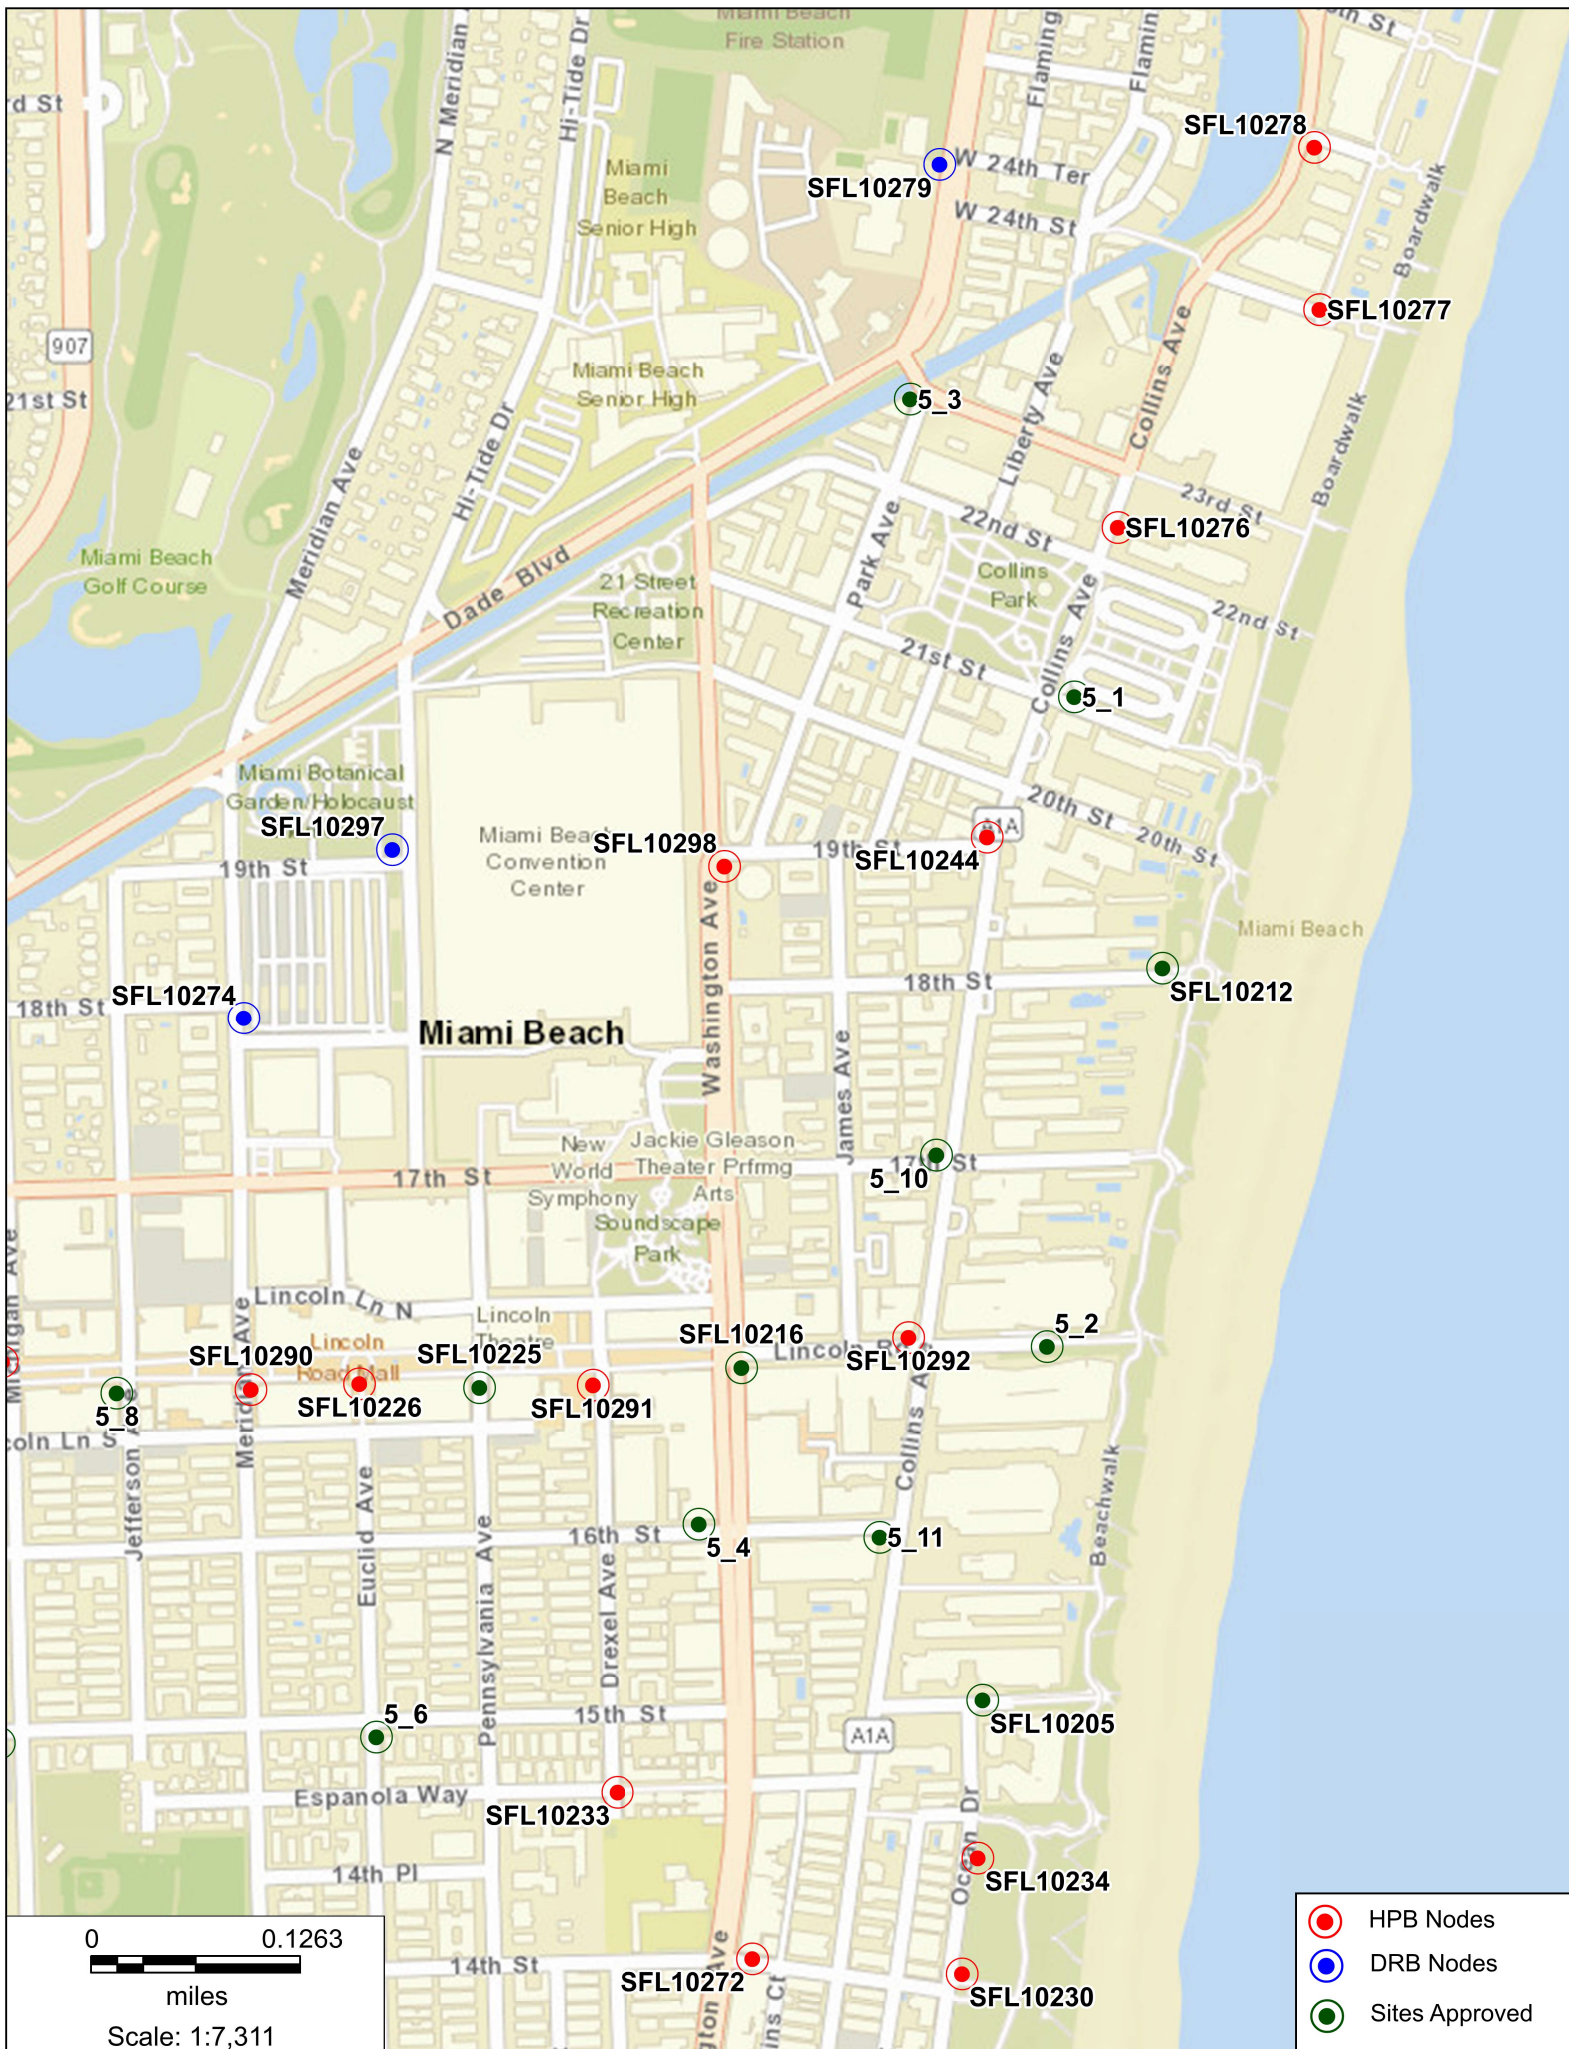



- HPB Nodes
- DRB Nodes
- Sites Approved

0 0.0933
miles
Scale: 1:5,401

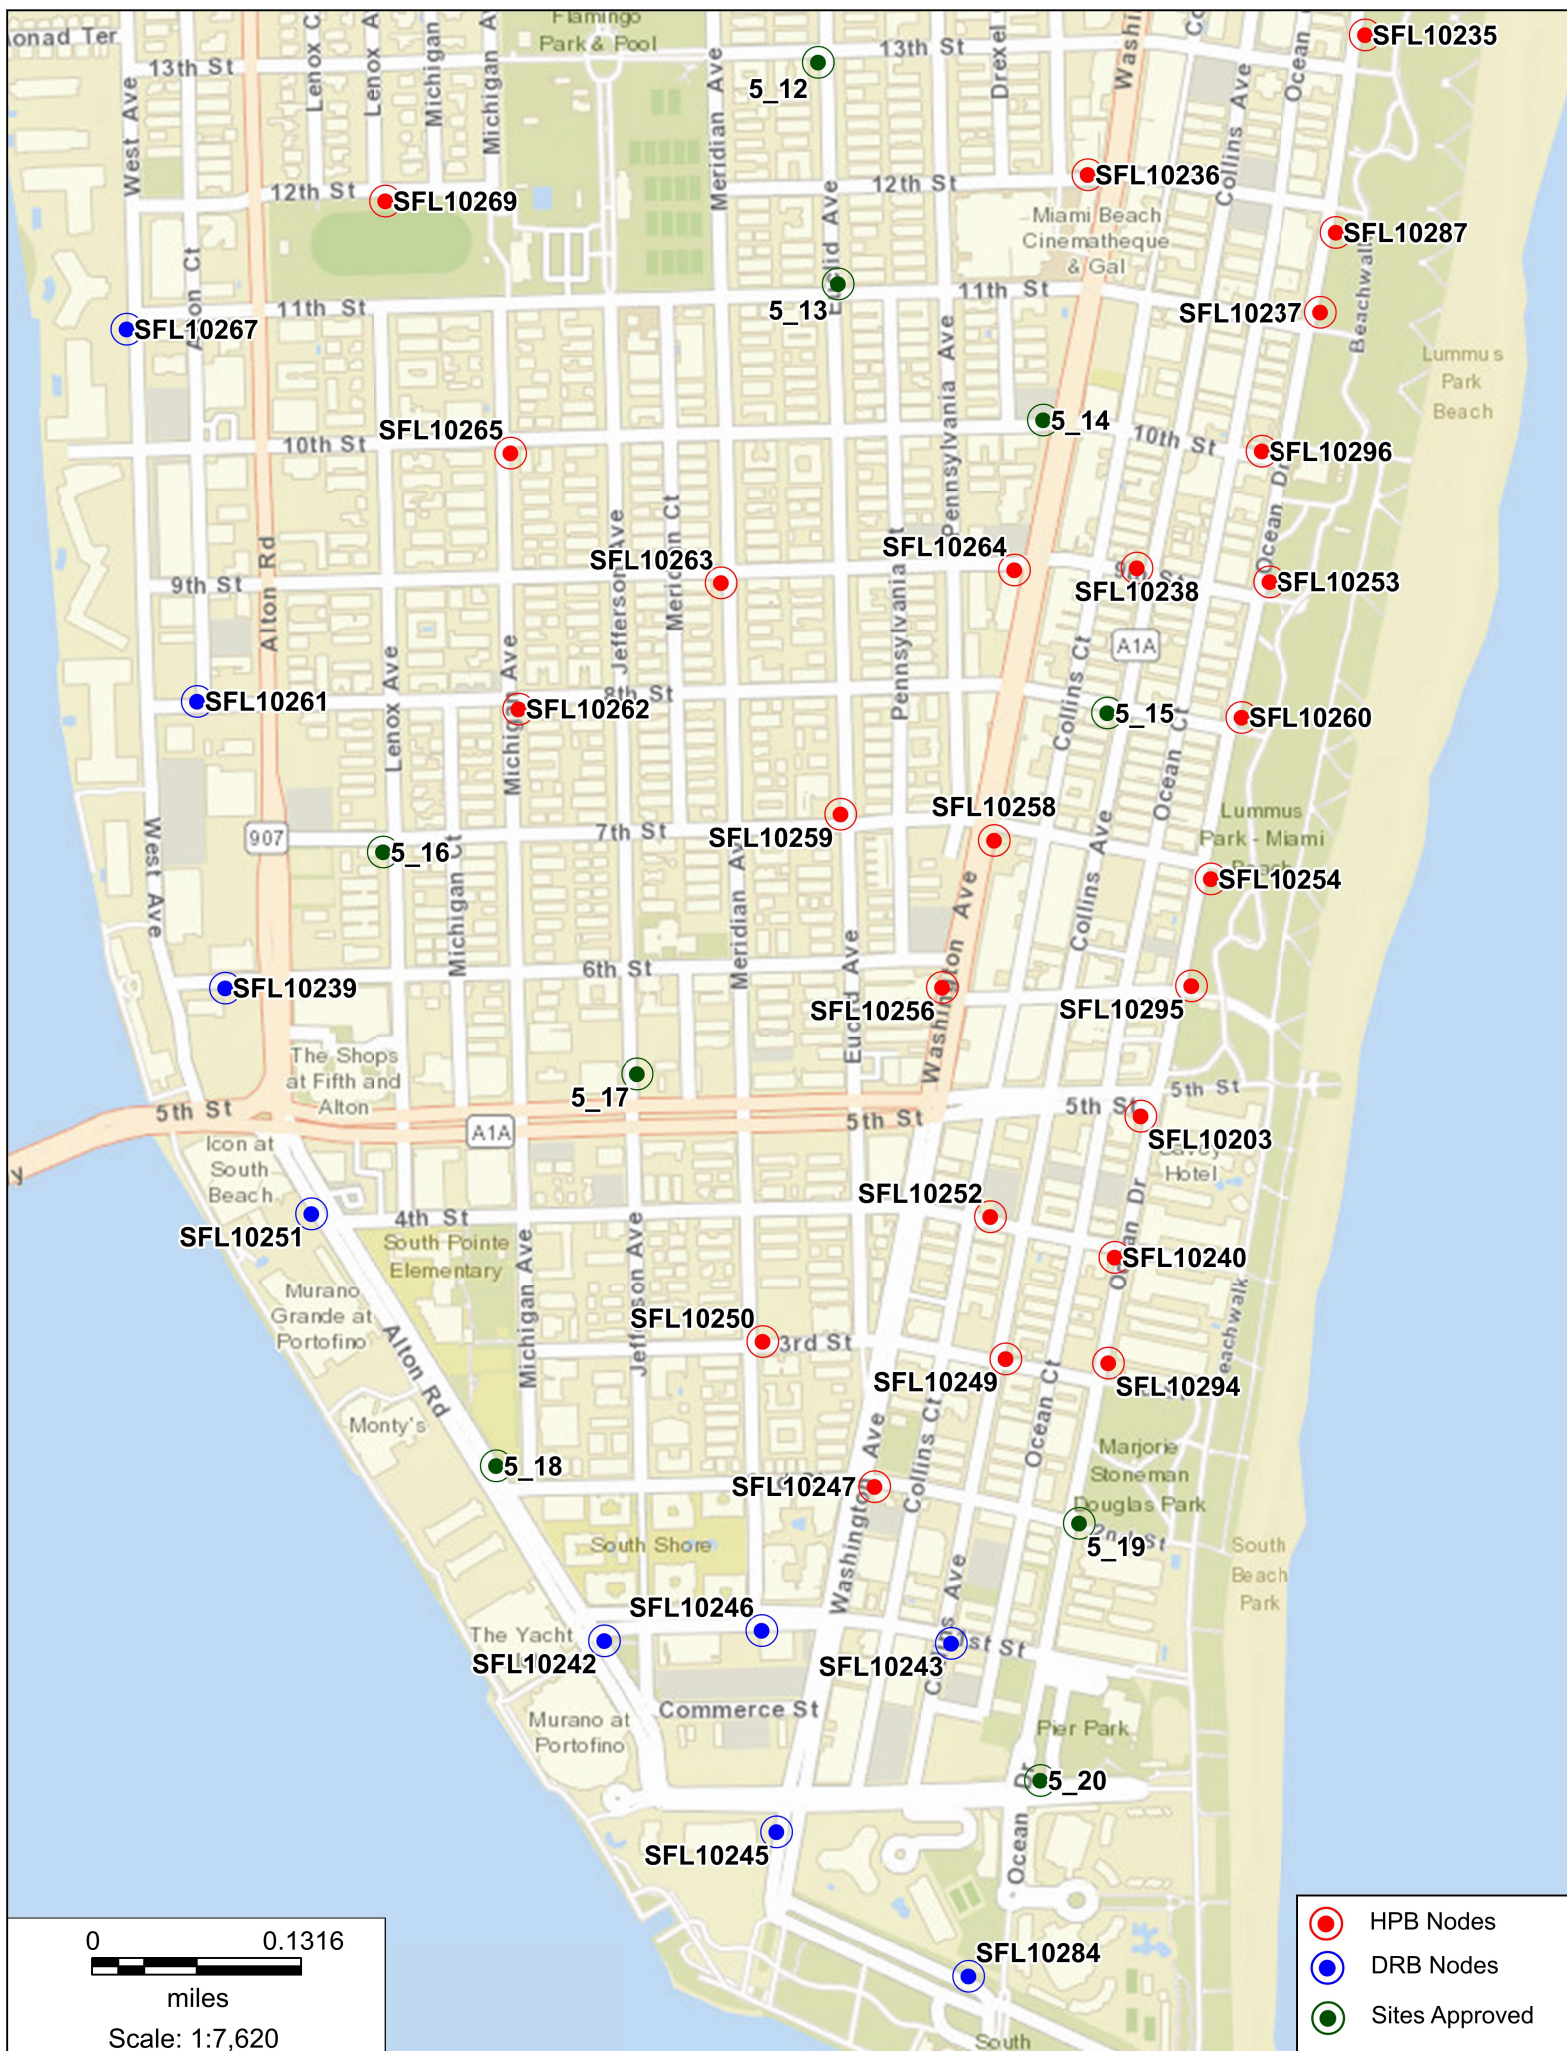

FL6433BA

4076 Chase Ave, Miami Beach FL, 33140

Photosim – Proposed Stealth Pole



FL6433BA

4076 Chase Ave, Miami Beach FL, 33140

Photosim - Proposed Stealth Pole



FL6433BA

4076 Chase Ave, Miami Beach FL, 33140

Aerial View



FL6433BA

4076 Chase Ave, Miami Beach FL, 33140
North



FL6433BA

4076 Chase Ave, Miami Beach FL, 33140
East



FL6433BA

4076 Chase Ave, Miami Beach FL, 33140

South



FL6433BA

4076 Chase Ave, Miami Beach FL, 33140

West

