




NOTES
 1. DO NOT SCALE FROM THIS DRAWING
 2. THIS DRAWING IS CONSTRUCTED USING LAYERS WHICH CAN BE TURNED ON OR OFF AS REQUIRED
 3. DUE TO SETTLEMENT ALL TREES SHOULD BE RE-TENSIONED AFTER PLANTING

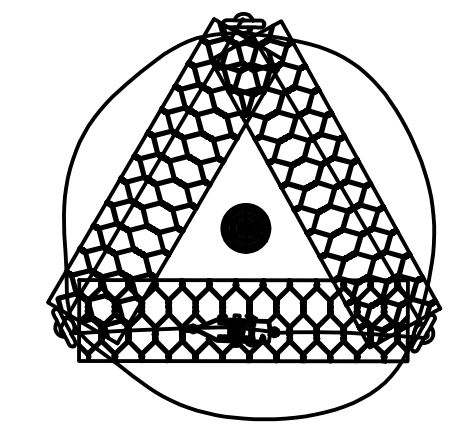

RF#RIP 3 Leg

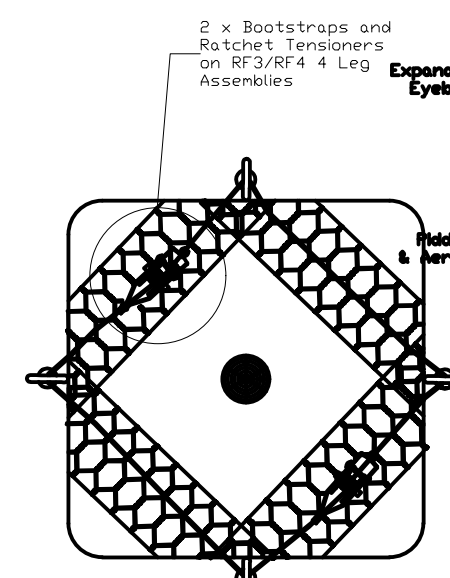

RF#RIP 4 Leg

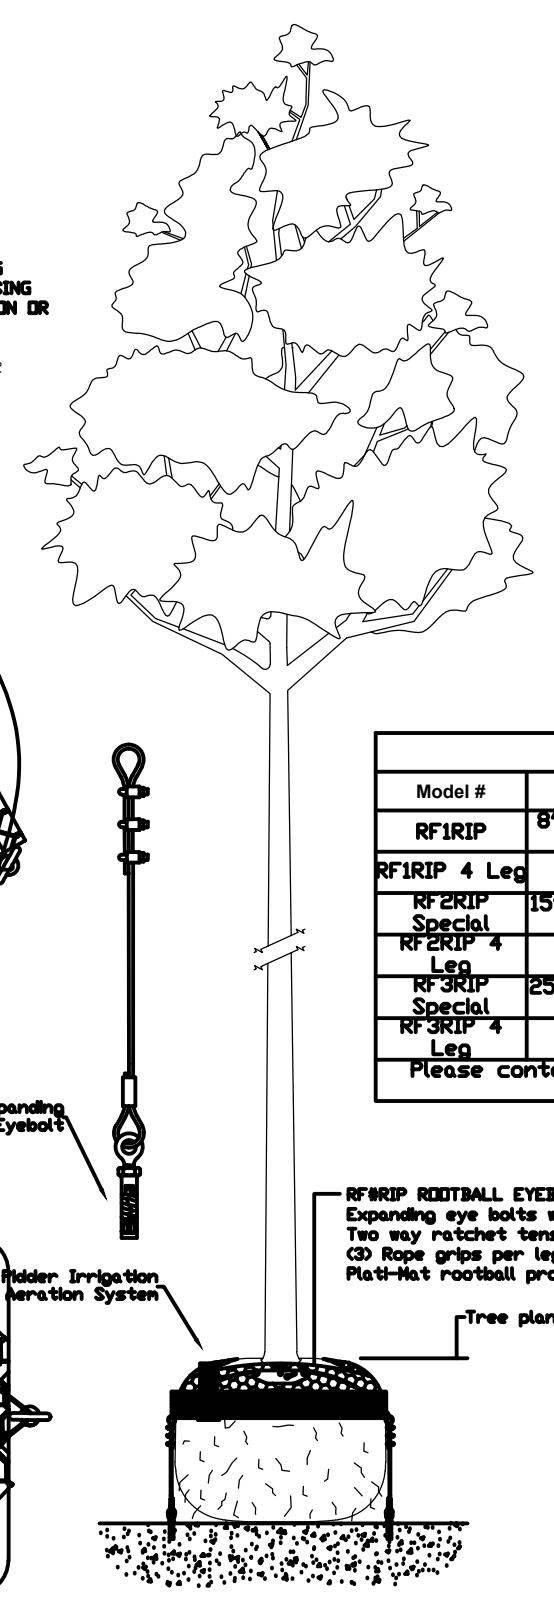

Model List		
Model #	Height - ft (m)	Caliper - in (mm)
RF#RIP	8'-15' (2.5m - 4.5m)	1 1/2" - 3" (40mm - 75mm)
RF#RIP 4 Leg		12" - 24" Box
RF#RIP Special 4 Leg	15'-25' (4.5m - 7.5m)	3" - 5/8" (75mm - 150mm)
RF#RIP 4 Leg		24" - 48" Box
RF#RIP Special 4 Leg	25'-48' (7.5m - 12m)	5/8" - 3/4" (150mm - 230mm)
RF#RIP 4 Leg		48" - 60" Box

Please contact Platypus representative for boxes over 60"

RF#RIP ROOTBALL EYE-BOLT FIXING SYSTEM - PLATI-MAT CONCRETE BASE
 Expanding eye bolts with stainless steel cable attached
 Two way ratchet tensioner with stainless steel cable
 CD Rope grips per leg
 Plati-Mat rootball protection mesh
 Tree planted at nursery line

① **TREE ANCHORING DETAIL**
 SCALE: N.T.S.

© 2015, PLATYPUS ANCHERS

ARQUITECTONICA

2900 Oak Avenue, Miami, FL 33133
 T 305.372.1812 F 305.372.1175

No copies, transmissions, reproductions, or electronic manipulation of any portion of these drawings in whole or in part are to be made without the express written permission of Arquitectonica International. All designs indicated in these drawings are property of Arquitectonica International. All copyrights reserved (c) 2018. The data included in this study is conceptual in nature and will continue to be modified throughout the course of the projects development with the eventual integration of structural, MEP and life safety systems. As these are further refined, the numbers will be adjusted accordingly.

MIAMI BEACH CONVENTION CENTER HOTEL
 CONVENTION CENTER DRIVE & 17TH ST., MIAMI BEACH, FL

PODIUM LEVEL LANDSCAPE DETAILS

DATE:
 07/02/2019

L5-210

TREE DISPOSITION SCHEDULE										
TREES	CODE	BOTANICAL NAME	COMMON NAME	DBH	HEIGHT/CT	CANOPY	CONDITION	TPZ	DISPOSITION	CANOPY AREA
	01	Phoenix reclinata	Senegal Date Palm	5"	18'	12'	Moderate	5'	Remove	113 SF
	02	Chrysophyllum oliviforme	Satin Leaf	7"	14'	14'	Poor		Remove	154 SF
	03	Phoenix reclinata	Senegal Date Palm	37"	20'	25'	Good	5'	Remove	982 SF
	04	Bulnesia arborea	Verawood	17"	20'	20'	Moderate	8'	Remove	618 SF
	05	Bulnesia arborea	Verawood	11"	18'	15'	Good	5'	Remove	177 SF
	06	Tabebuia chrysantha	Yellow Tabebuia	18"	18'	40'	Good	15'	Remove	2514 SF
	07	Bulnesia arborea	Verawood	6"	18'	15'	Moderate	4'	Remove	177 SF
	08	Tabebuia heterophylla	Pink Trumpet Tree	7"	20'	15'	Moderate	4'	Remove	177 SF
	09	Bulnesia arborea	Verawood	8"	14'	15'	Moderate	4'	Remove	177 SF
	10	Bulnesia arborea	Verawood	10"	20'	20'	Poor	4'	Remove	314 SF
	11	Phoenix reclinata	Senegal Date Palm	28"	18'	25'	Good	4'	Remove	982 SF
	12	Plumeria rubra	Frangipani	5"	14'	12'	Good	4'	Remove	113 SF
	13	Phoenix reclinata	Senegal Date Palm	27"	14'	12'	Good	4'	Remove	226 SF
	14	Roystonea regia	Royal Palm	20"	25'	20'	Good	4'	Remove	628 SF
	15	Roystonea regia	Royal Palm	18"	28'	22'	Good	4'	Remove	760 SF
	16	Ilex cassine	Dahoon holly	22"	14'	15'	Moderate	6'	Remove	354 SF
	17	Roystonea regia	Royal Palm	18"	22'	22'	Good	4'	Remove	760 SF
	18	Ilex cassine	Dahoon holly	10"	14'	20'	Moderate	4'	Remove	314 SF
	19	Filicium decipiens	Japanese fern tree	13"	18'	20'	Moderate	4'	Remove	628 SF
	20	Filicium decipiens	Japanese fern tree	8"	15'	15'	Moderate	4'	Remove	177 SF
	21	Filicium decipiens	Japanese fern tree	12"	12'	15'	Moderate	4'	Remove	354 SF
	22	Bulnesia arborea	Verawood	10"	28'	25'	Poor		Remove	491 SF
	23	Bulnesia arborea	Verawood	4"	12'	10'	Good	3'	Remove	79 SF
	24	Bulnesia arborea	Verawood	3"	10'	9'	Poor		Remove	64 SF
	25	Tabebuia heterophylla	Pink Trumpet Tree	9"	25'	18'	Good	4'	Remove	255 SF
	26	Tabebuia heterophylla	Pink Trumpet Tree	8"	22'	18'	Moderate	4'	Remove	255 SF

	27	Tabebuia heterophylla	Pink Trumpet Tree	8"	22'	20'	Moderate	4'	Remove	314 SF
	28	Filicium decipiens	Japanese fern tree	26"	14'	24'	Poor		Remove	906 SF
	29	Lagerstroemia indica	Crape myrtle	28"	20'	20'	Good	6'	Remove	628 SF
	30	Lagerstroemia indica	Crape myrtle	31"	20'	20'	Good	6'	Remove	628 SF
	31	Filicium decipiens	Japanese fern tree	11"	20'	20'	Good	6'	Remove	314 SF
	32	Coccoloba diversifolia	Pigeon plum	21"	18'	18'	Good	6'	Remove	510 SF
	33	Coccoloba diversifolia	Pigeon plum	7"	15'	15'	Good	4'	Remove	177 SF
	34	Coccoloba diversifolia	Pigeon plum	5"	15'	12'	Good	4'	Remove	113 SF
	35	Lagerstroemia indica	Crape myrtle	42"	22'	18'	Good	6'	Remove	510 SF
	36	Filicium decipiens	Japanese fern tree	15"	15'	15'	Poor		Remove	354 SF
	37	Lagerstroemia indica	Crape myrtle	38"	18'	20'	Good	6'	Remove	628 SF
	38	Ilex cassine	Dahoon holly	11"	15'	12'	Poor		Remove	113 SF
	39	Ilex cassine	Dahoon holly	8"	16'	18'	Moderate	5'	Remove	255 SF
	40	Ilex cassine	Dahoon holly	17"	18'	15'	Moderate	6'	Remove	354 SF
	41	Ilex cassine	Dahoon holly	9"	20'	13'	Good	6'	Remove	133 SF
	42	Lagerstroemia indica	Crape myrtle	34"	16'	20'	Good	6'	Remove	628 SF
	43	Quercus virginiana	Southern Live Oak	16"	25'	35'	Poor		Remove	1924 SF
	44	Quercus virginiana	Southern Live Oak	16"	28'	30'	Good	10'	Remain	1414 SF
	45	Quercus virginiana	Southern Live Oak	10"	25'	25'	Moderate	8'	Remove	491 SF
	46	Quercus virginiana	Southern Live Oak	14"	28'	35'	Good	10'	Remain	1924 SF
	47	Dypsis lutescens	Areca palm	35"	10'	16'	Poor		Remove	402 SF
	48	Dypsis lutescens	Areca palm	6"	12'	0"	Dead		Remove	0 SF
	49	Dypsis lutescens	Areca palm	33"	14'	15"	Poor		Remove	354 SF
	50	Dypsis lutescens	Areca palm	8"	15'	10'	Poor		Remove	79 SF
	51	Dypsis lutescens	Areca palm	18"	15'	10'	Poor		Remove	158 SF
	52	Dypsis lutescens	Areca palm	36"	17'	18'	Poor		Remove	510 SF
	53	Dypsis lutescens	Areca palm	16"	14'	12'	Poor		Remove	226 SF

NOTE: REFER TO SHEET L1-000 FOR TREE DISPOSITION PLAN

ARQUITECTONICA

2900 Oak Avenue, Miami, FL 33133
T 305.372.1812 F 305.372.1175







No copies, transmissions, reproductions, or electronic manipulation of any portion of these drawings in whole or in part are to be made without the express written permission of Arquitectonica International. All designs indicated in these drawings are property of Arquitectonica International. All copyrights reserved (c) 2018. The data included in this study is conceptual in nature and will continue to be modified throughout the course of the projects development with the eventual integration of structural, MEP and life safety systems. As these are further refined, the numbers will be adjusted accordingly.

MIAMI BEACH CONVENTION CENTER HOTEL
CONVENTION CENTER DRIVE & 17TH ST., MIAMI BEACH, FL



TREE DISPOSITION SCHEDULE

DATE:
07/02/2019

L6-000

	54	Not on Site									
	55	Thrinax radiata	Thatch palm	5'	10'	12'	Good	5'	Remove	113 SF	
	56	Thrinax radiata	Thatch palm	4'	22'	6'	Good	3'	Remove	29 SF	
	57	Thrinax radiata	Thatch palm	3'	8'	8'	Good	3'	Remove	51 SF	
	58	Thrinax radiata	Thatch palm	5'	8'	8'	Dead	3'	Remove	0 SF	
	59	Thrinax radiata	Thatch palm	6'	12'	10'	Good	3'	Remove	79 SF	
	60	Thrinax radiata	Thatch palm	5'	10'	8'	Good	3'	Remove	51 SF	
	61	Thrinax radiata	Thatch palm	5'	22'	6'	Good	3'	Remove	29 SF	
	62	Thrinax radiata	Thatch palm	5'	22'	5'	Poor	3'	Remove	20 SF	
	63	Coccothrinax species		5'	6'	4'	Good	3'	Remove	13 SF	
	64	Thrinax radiata	Thatch palm	3'	22'	4'	Good	3'	Remove	13 SF	
	65	Thrinax radiata	Thatch palm	3'	22'	4'	Good	3'	Remove	13 SF	
	66	Thrinax radiata	Thatch palm	3'	22'	4'	Good	3'	Remove	13 SF	
	67	Thrinax radiata	Thatch palm	6'	12'	10'	Good	3'	Remove	79 SF	
	68	Thrinax radiata	Thatch palm	5'	7'	8'	Good	3'	Remove	51 SF	
	69	Calophyllum inophyllum	Beauty leaf	54'	35'	70'	Good	25'	Remove	7698 SF	
	70	Calophyllum inophyllum	Beauty leaf	45'	35'	60'	Good	25'	Remove	5656 SF	
	71	Ptychosperma elegans	Solitare palm	3'	15'	10'	Good	3'	Remove	79 SF	
	72	Ptychosperma elegans	Solitare palm	2'	18'	6'	Good	3'	Remove	29 SF	
	73	Ptychosperma macarthurii	Macarthur palm	21'	22'	18'	Good	3'	Remove	510 SF	
	74	Coccoloba uvifera	Sea Grape	42'	30'	45'	Moderate	18'	Remove	3182 SF	
	74A	Adonidia merrillii	Christmas Palm	6'	22'	8'	Good	3'	Remove	51 SF	
	75	Adonidia merrillii	Christmas Palm	5'	12'	8'	Good	3'	Remove	51 SF	
	76	Thrinax radiata	Thatch palm	6'	15'	12'	Good	3'	Remove	113 SF	
	77	Thrinax radiata	Thatch palm	3'	18'	10'	Good	3'	Remove	79 SF	
	78	Thrinax radiata	Thatch palm	4'	18'	10'	Good	3'	Remove	79 SF	
	79	Thrinax radiata	Thatch palm	4'	18'	8'	Good	3'	Remove	51 SF	

NOTE: REFER TO SHEET L1-000 FOR TREE DISPOSITION PLAN

	80	Thrinax radiata	Thatch palm	7'	15'	14'	Good	3'	Remove	154 SF
	81	Capparis cynophallophora	Jamaican caper	10'	14'	14'	Poor		Remove	154 SF
	82	Ilex cassine	Dahoon holly	10'	15'	12'	Moderate	5'	Remove	113 SF
	83	Roystonea regia	Royal Palm	17'	25'	22'	Good	5'	Remove	760 SF
	84	Phoenix roebelenii	Pigmy Date Palm Multi-Trunk	3'	8'	6'	Good	3'	Remove	29 SF
	85	Phoenix roebelenii	Pigmy Date Palm Multi-Trunk	4'	8'	8'	Good	3'	Remove	51 SF
	86	Phoenix roebelenii	Pigmy Date Palm Multi-Trunk	4'	8'	8'	Good	3'	Remove	51 SF
	87	Phoenix roebelenii	Pigmy Date Palm Multi-Trunk	4'	8'	8'	Good	3'	Remove	51 SF
	88	Phoenix roebelenii	Pigmy Date Palm Multi-Trunk	5'	7'	10'	Good	3'	Remove	79 SF
	89	Phoenix roebelenii	Pigmy Date Palm Multi-Trunk	4'	6'	8'	Good	3'	Remove	51 SF
	90	Phoenix roebelenii	Pigmy Date Palm Multi-Trunk	4'	8'	8'	Good	3'	Remove	51 SF
	91	Phoenix roebelenii	Pigmy Date Palm Multi-Trunk	4'	9'	6'	Good	3'	Remove	29 SF
	92	Swietenia mahagoni	West Indian Mahogany	10'	28'	28'	Good	15'	Remove	616 SF
	93	Swietenia mahagoni	West Indian Mahogany	25'	35'	55'	Good	18'	Remove	4752 SF
	94	Quercus virginiana	Southern Live Oak	8'	24'	25'	Poor		Remove	491 SF
	95	Tabebuia heterophylla	Pink Tabebuia	10'	28'	16'	Good	8'	Remove	201 SF
TOTAL CANOPY AREA REMOVED										51655 SF

NOTE: TREE RELOCATIONS ARE TO BE AT THE DISCRETION OF THE CITY OF MIAMI BEACH, SUBJECT TO NOT CAUSING A DELAY TO THE PROJECT SCHEDULE.

CHAPTER 46-61 TREE REPLACEMENT CHART		
REPLACEMENT TREE CATEGORY:	MINIMUM SPECIFICATION REQUIREMENT:	CREDIT OBTAINED IN SQUARE FEET (SQ.FT.):
Category 1 Tree	Min. 12' Overall Ht., Min. 2"-3" Cal.	300
Category 2 Tree	Min. 10' Overall Ht., Min. 2"-3" Cal.	150
Category 3 Tree	Min. 8' Overall Ht., Min. 2"-3" Cal.	100
Category 4 Palm	Min. 6' Clear Trunk	50

CHAPTER 46-61 TREE SPECIES DIVERSITY CHART	
REQUIRED NUMBER OF TREES	REQUIRED MINIMUM NUMBER OF SPECIES
01-20	2
21-50	4
51 or greater	6

TREE MITIGATION CALCULATIONS			
REPLACEMENT TREE CATEGORY:	NUMBER OF REPLACEMENT TREES:	CREDIT OBTAINED IN SQUARE FEET (SQ.FT.):	REPLACED CANOPY AREA: (51,655 SQ.FT. REMOVED)
Category 1 Tree	96	300	28,800
Category 2 Tree	0	150	0
Category 3 Tree	0	100	0
Category 4 Palm	0	50	0
TOTAL REPLACEMENT CANOPY AREA:			28,800 SQ.FT.

GROUND LEVEL TREE SCHEDULE										
TREES	CODE	QTY	BOTANICAL NAME	COMMON NAME	HEIGHT	SPREAD	DBH	CLEAR TRUNK	NATIVE	DROUGHT
	BS	8	Bursera simaruba	Gumbo Limbo	12'	6'	2" min		Yes	Yes
	CA	8	Clusia rosea	Autograph Tree	14'	7'	3"		Yes	Yes
	CD3	10	Coccoloba diversifolia	Pigeon Plum	12'	6'-8'	2" min		Yes	Yes
	CU2	6	Coccoloba uvifera	Sea Grape	12'	6'	2" min		Yes	Yes
	CE	8	Conocarpus erectus	Buttonwood	14'	8'	3"		Yes	Yes
	CS	16	Conocarpus erectus 'Sericeus'	Silver Buttonwood	12'	6'	2" min		Yes	Yes
	EF	8	Eugenia foetida	Spanish Stopper	12'	8'	2" min	MT	Yes	Yes
	GO	8	Guaiaacum officinale	Lignum Vitae	12'	6'	3"	4'	Yes	Yes
	KF	17	Krugiodendron ferreum	Black Ironwood	12'	6'	3" min		Yes	Yes
	PP	5	Piscidia piscipula	Jamaican Dogwood	14'	7'	3"		Yes	Yes
	QV	5	Quercus virginiana	Southern Live Oak	14'	6'	3" min		Yes	Yes
	SG2	8	Simarouba glauca	Paradise Tree	17'	12'	3" min	6'	Yes	Yes

NOTE: REFER TO SHEET L1-002 FOR TREE MITIGATION PLAN

NOTE: TREE RELOCATIONS ARE TO BE AT THE DISCRETION OF THE CITY OF MIAMI BEACH, SUBJECT TO NOT CAUSING A DELAY TO THE PROJECT SCHEDULE.

ARQUITECTONICA

2900 Oak Avenue, Miami, FL 33133
T 305.372.1812 F 305.372.1175

No copies, transmissions, reproductions, or electronic manipulation of any portion of these drawings in whole or in part are to be made without the express written permission of Arquitectonica International. All designs indicated in these drawings are property of Arquitectonica International. All copyrights reserved (c) 2018. The data included in this study is conceptual in nature and will continue to be modified throughout the course of the projects development with the eventual integration of structural, MEP and life safety systems. As these are further refined, the numbers will be adjusted accordingly.

MIAMI BEACH CONVENTION CENTER HOTEL
CONVENTION CENTER DRIVE & 17TH ST., MIAMI BEACH, FL

TREE MITIGATION SCHEDULE

DATE:
07/02/2019

L6-002

GROUND LEVEL HARDSCAPE SCHEDULE				
32 EXTERIOR IMPROVEMENTS				
CODE	DESCRIPTION	QTY	DETAIL	
32-13-13	ITEM: Concrete Paving APPLICATION: Pathway	10,488 sf		
32-13-15	ITEM: Concrete Paving APPLICATION: Sidewalk, Curb, Gutter COLOR: Pink TYPE: Miami Beach Signature Pink	6,256 sf		
32-14-13	ITEM: Precast Concrete Unit Paving APPLICATION: Drop-offs	15,858 sf		
32-14-40	ITEM: Paving APPLICATION: Gathering Space, Ground Level Terrace	17,301 sf		
32-15-40	ITEM: Crushed Stone Surfacing APPLICATION: Bay Walk	318 sf		
32-91-13	ITEM: Mulching APPLICATION: Planting beds	9,880 sf		
32-92-23	ITEM: Sodding APPLICATION: Right-of-Way	sf		

GROUND LEVEL TREE SCHEDULE											
TREES	CODE	QTY	BOTANICAL NAME	COMMON NAME	HEIGHT	SPREAD	DBH	CLEAR TRUNK	NATIVE	DROUGHT	
	BS	8	Bursera simaruba	Gumbo Limbo	12'	6'	2" min		Yes	Yes	
	CA	8	Clusia rosea	Autograph Tree	14'	7'	3"		Yes	Yes	
	CD3	10	Coccoloba diversifolia	Pigeon Plum	12'	6'-8'	2" min		Yes	Yes	
	CU2	6	Coccoloba uvifera	Sea Grape	12'	6'	2" min		Yes	Yes	
	CE	8	Conocarpus erectus	Buttonwood	14'	8'	3"		Yes	Yes	
	CS	16	Conocarpus erectus 'Sericeus'	Silver Buttonwood	12'	6'	2" min		Yes	Yes	
	EF	8	Eugenia foetida	Spanish Stopper	12'	8'	2" min	MT	Yes	Yes	
	GO	8	Guaiacum officinale	Lignum Vitae	12'	6'	3"	4'	Yes	Yes	
	KF	17	Krugiodendron ferreum	Black Ironwood	12'	6'	3" min		Yes	Yes	
	PP	5	Piscidia piscipula	Jamaican Dogwood	14'	7'	3"		Yes	Yes	
	QV	5	Quercus virginiana	Southern Live Oak	14'	6'	3" min		Yes	Yes	
	SG2	8	Simarouba glauca	Paradise Tree	17'	12'	3" min	6'	Yes	Yes	

GROUND LEVEL SHRUB & GCVR SCHEDULE			
	SHRUBS	5,709 sf	
	Callicarpa americana / American Beautyberry	190	2' 20% @ 30" oc
	Psychotria ligustrifolia / Bahama Coffee	285	2' 30% @ 30" oc
	Serenoa repens 'Cinerea' / Silver Saw Palmetto	143	2' 15% @ 30" oc
	Zamia pumila / Coontie	333	2' 35% @ 30" oc
	TALL SHRUBS	2,073 sf	
	Ardisia escallonioides / Marlberr	16	6' 15% @ 54" oc
	Capparis cynophallophora / Jamaica Caper	22	6' 20% @ 54" oc
	Eugenia foetida / Spanish Stopper	32	6' 30% @ 54" oc
	Gymnanthes lucida / Crabwood	27	6' 25% @ 54" oc
	Randia aculeata / White Indigo Berry	11	6' 10% @ 54" oc
	COASTAL GROUNDCOVERS	2,095 sf	
	Batis maritima / Saltwort	164	1' 30% @ 24" oc
	Borreria frutescens / Bush Seaside Tansy	35	2' 10% @ 30" oc
	Muhlenbergia capillaris / Pink Muhly	88	2' 25% @ 30" oc
	Spartina bakeri / Sand Cord Grass	70	2' 20% @ 30" oc
	Spartina patens / Salt Meadow Cord Grass	53	2' 15% @ 30" oc



NOTE: REFER TO SHEET L1-110 FOR GROUND LEVEL LANDSCAPE PLAN

ARQUITECTONICA

2900 Oak Avenue, Miami, FL 33133
T 305.372.1812 F 305.372.1175

No copies, transmissions, reproductions, or electronic manipulation of any portion of these drawings in whole or in part are to be made without the express written permission of Arquitectonica International. All designs indicated in these drawings are property of Arquitectonica International. All copyrights reserved (c) 2018. The data included in this study is conceptual in nature and will continue to be modified throughout the course of the projects development with the eventual integration of structural, MEP and life safety systems. As these are further refined, the numbers will be adjusted accordingly.

MIAMI BEACH CONVENTION CENTER HOTEL
CONVENTION CENTER DRIVE & 17TH ST., MIAMI BEACH, FL

GROUND LEVEL LANDSCAPE SCHEDULES

DATE:
07/02/2019

L6-100

PODIUM HARDSCAPE SCHEDULE			
SYMBOL	DESCRIPTION	QTY	DETAIL
	Wood Decking		
06-15-13	ITEM: Decking APPLICATION: Pool Deck	2,988 sf	
32 EXTERIOR IMPROVEMENTS			
SYMBOL	DESCRIPTION	QTY	DETAIL
32-14-40	ITEM: Paving APPLICATION: Gathering Space, Ground Level Terrace	26,541 sf	
32-91-13	ITEM: Mulching APPLICATION: Planting beds	17,480 sf	
32-92-23	ITEM: Sodding APPLICATION: Right-of-Way	361 sf	

PODIUM TREE SCHEDULE									
TREES	CODE	QTY	BOTANICAL NAME	COMMON NAME	HEIGHT	SPREAD	DBH	NATIVE	DROUGHT
	CA	5	Clusia rosea	Autograph Tree	14'	7'	3"	Yes	Yes
	CD3	7	Coccoloba diversifolia	Pigeon Plum	12'	6'-8'	2" min	Yes	Yes
	CU2	5	Coccoloba uvifera	Sea Grape	12'	6'	2" min	Yes	Yes
	CN	13	Cocos nucifera	Coconut Palm	20' OA			Yes	Yes
	CE	8	Conocarpus erectus	Buttonwood	14'	8'	3"	Yes	Yes
	CS	7	Conocarpus erectus 'Sericus'	Silver Buttonwood	12'	6'	2" min	Yes	Yes
	RR	26	Roystonea regia	Royal Palm	20'	20'	12"	Yes	Yes
	SS	6	Sabal palmetto	Cabbage Palmetto	E	20'	10"	Yes	Yes

PODIUM SHRUBS & GCVR SCHEDULE			
	SHRUBS	8,517 sf	
	Callicarpa americana / American Beautyberry	284	2' 20% @ 30" oc
	Psychotria ligustrifolia / Bahama Coffee	425	2' 30% @ 30" oc
	Serenoa repens 'Cinerea' / Silver Saw Palmetto	213	2' 15% @ 30" oc
	Zamia pumila / Coontie	496	2' 35% @ 30" oc
	TALL SHRUBS	6,746 sf	
	Ardisia escallonioides / Mariberry	52	6' 15% @ 54" oc
	Capparis cynophallophora / Jamaica Caper	70	6' 20% @ 54" oc
	Eugenia foetida / Spanish Stopper	104	6' 30% @ 54" oc
	Gymnanthes lucida / Crabwood	87	6' 25% @ 54" oc
	Randia aculeata / White Indigo Berry	35	6' 10% @ 54" oc
	DUNE GROUNDCOVERS	2,217 sf	
	Borrchia frutescens / Bush Seaside Tansy	37	2' 10% @ 30" oc
	Erodia littoralis / Golden Creeper	205	1' 20% @ 18" oc
	Helianthus debilis / East Coast Beach Sunflower	256	1' 25% @ 18" oc
	Hymenocallis latifolia / Spider Lily	111	2' 30% @ 30" oc
	Ipomoea pes-caprae / Railroad Vine	87	1' 15% @ 24" oc
	LAWN	361 sf	
	Stenotaphrum Secundatum - St. Augustine		
	Seville		



NOTE: REFER TO SHEET L1-210 FOR PODIUM LEVEL LANDSCAPE PLAN

ARQUITECTONICA

2900 Oak Avenue, Miami, FL 33133
T 305.372.1812 F 305.372.1175

No copies, transmissions, reproductions, or electronic manipulation of any portion of these drawings in whole or in part are to be made without the express written permission of Arquitectonica International. All designs indicated in these drawings are property of Arquitectonica International. All copyrights reserved (c) 2018. The data included in this study is conceptual in nature and will continue to be modified throughout the course of the projects development with the eventual integration of structural, MEP and life safety systems. As these are further refined, the numbers will be adjusted accordingly.




MIAMI BEACH CONVENTION CENTER HOTEL
CONVENTION CENTER DRIVE & 17TH ST., MIAMI BEACH, FL

PODIUM LEVEL LANDSCAPE SCHEDULES

DATE:
07/02/2019

L6-200

ROOF SHRUBS & GCVR SCHEDULE

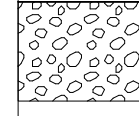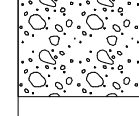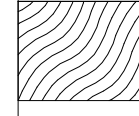	SHRUBS	4,347 sf
	Callicarpa americana / American Beautyberry	145
	Psychotria ligustrifolia / Bahama Coffee	217
	Serenoa repens 'Cinerea' / Silver Saw Palmetto	109
	Zamia pumila / Coontie	253
	TALL SHRUBS	1,277 sf
	Ardisia escallonioides / Marlberry	10
	Capparis cynophallophora / Jamaica Caper	14
	Eugenia foetida / Spanish Stopper	20
	Gymnanthes lucida / Crabwood	17
	Randia aculeata / White Indigo Berry	7
	COASTAL GROUNDCOVERS	6,805 sf
	Batis maritima / Saltwort	531
	Borreria frutescens / Bush Seaside Tansy	114
	Muhlenbergia capillaris / Pink Muhly	283
	Spartina bakeri / Sand Cord Grass	227
	Spartina patens / Salt Meadow Cord Grass	170



NOTE: REFER TO SHEET L1-210 FOR PODIUM LEVEL LANDSCAPE PLAN

ARQUITECTONICA

2900 Oak Avenue, Miami, FL 33133
T 305.372.1812 F 305.372.1175

No copies, transmissions, reproductions, or electronic manipulation of any portion of these drawings in whole or in part are to be made without the express written permission of Arquitectonica International. All designs indicated in these drawings are property of Arquitectonica International. All copyrights reserved (c) 2018. The data included in this study is conceptual in nature and will continue to be modified throughout the course of the projects development with the eventual integration of structural, MEP and life safety systems. As these are further refined, the numbers will be adjusted accordingly.

MIAMI BEACH CONVENTION CENTER HOTEL
CONVENTION CENTER DRIVE & 17TH ST., MIAMI BEACH, FL

ROOF LANDSCAPE SCHEDULES

DATE:
07/02/2019

L6-300