

LEGEND	
	EXISTING BOLLARD
	EXISTING BIKE RACK
	EXISTING BACKFLOW PREVENTER
	EXISTING CATCH BASIN
	EXISTING CLEAN OUT
	EXISTING DRAINAGE MANHOLE
	EXISTING FIRE DEPT. CONNECTION
	EXISTING FIRE HYDRANT
	EXISTING IRRIGATION CONTROL VALVE
	EXISTING LANDSCAPE AREA
	EXISTING MANHOLE
	EXISTING METAL COVER
	EXISTING POST INDICATOR VALVE
	EXISTING SIGN
	EXISTING SEWER MANHOLE
	EXISTING SEWER VALVE
	EXISTING STREET LIGHT
	EXISTING TRAFFIC HANDHOLE
	EXISTING TRASH CAN
	EXISTING WATER METER
	EXISTING WATER VALVE

CROWN CASTLE
 SMALL WIRELESS FACILITIES
 DRB 19-0418 (SFL10273)
 1200 14th Court

PROPOSED SITE PLAN
 June 7, 2019
 N.T.S.

R.J. HEISENBOTTLE ARCHITECTS, P.A.
 2199 PONCE DE LEON BLV, CORAL GABLES, FLORIDA 33134
 PHONE: 305.446.7799 / FAX: 305.446.9275
 FLORIDA REGISTRATION NUMBER: AR 0010865




Handwritten signature and date:
 6.25.19

SFL10273

1200 14th Ct, Miami Beach, FL 33139



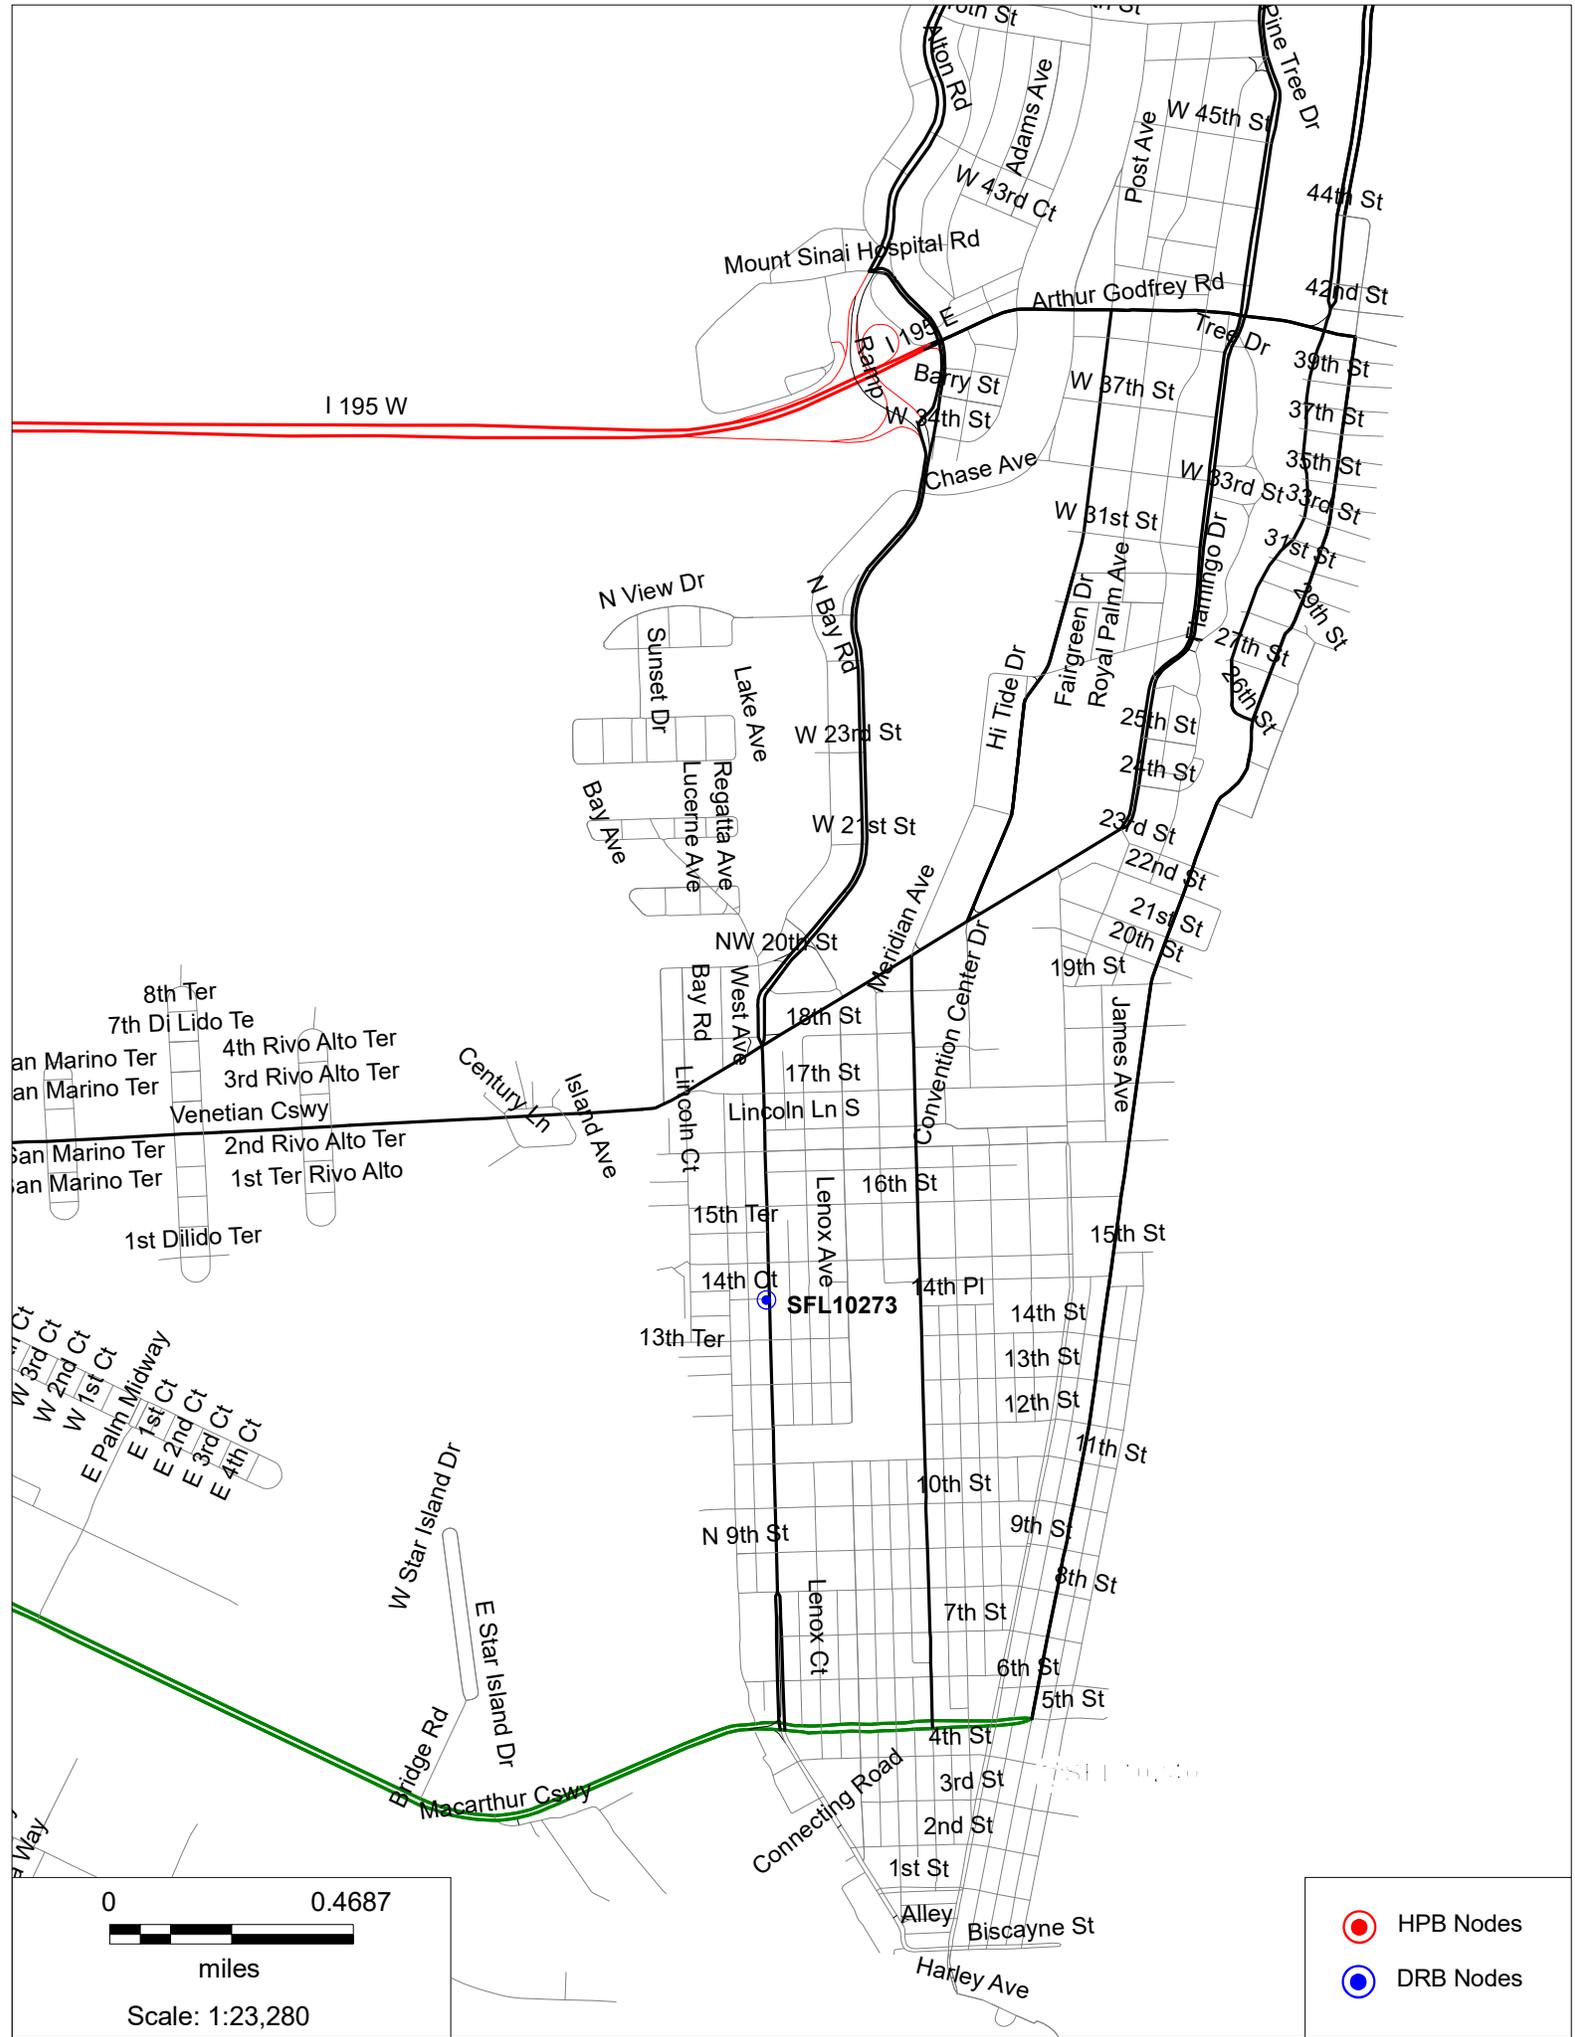

I 195 W


SFL10273


- HPB Nodes
- DRB Nodes

0 0.4687
 miles
 Scale: 1:23,280



- HPB Nodes
- DRB Nodes
- Sites Approved

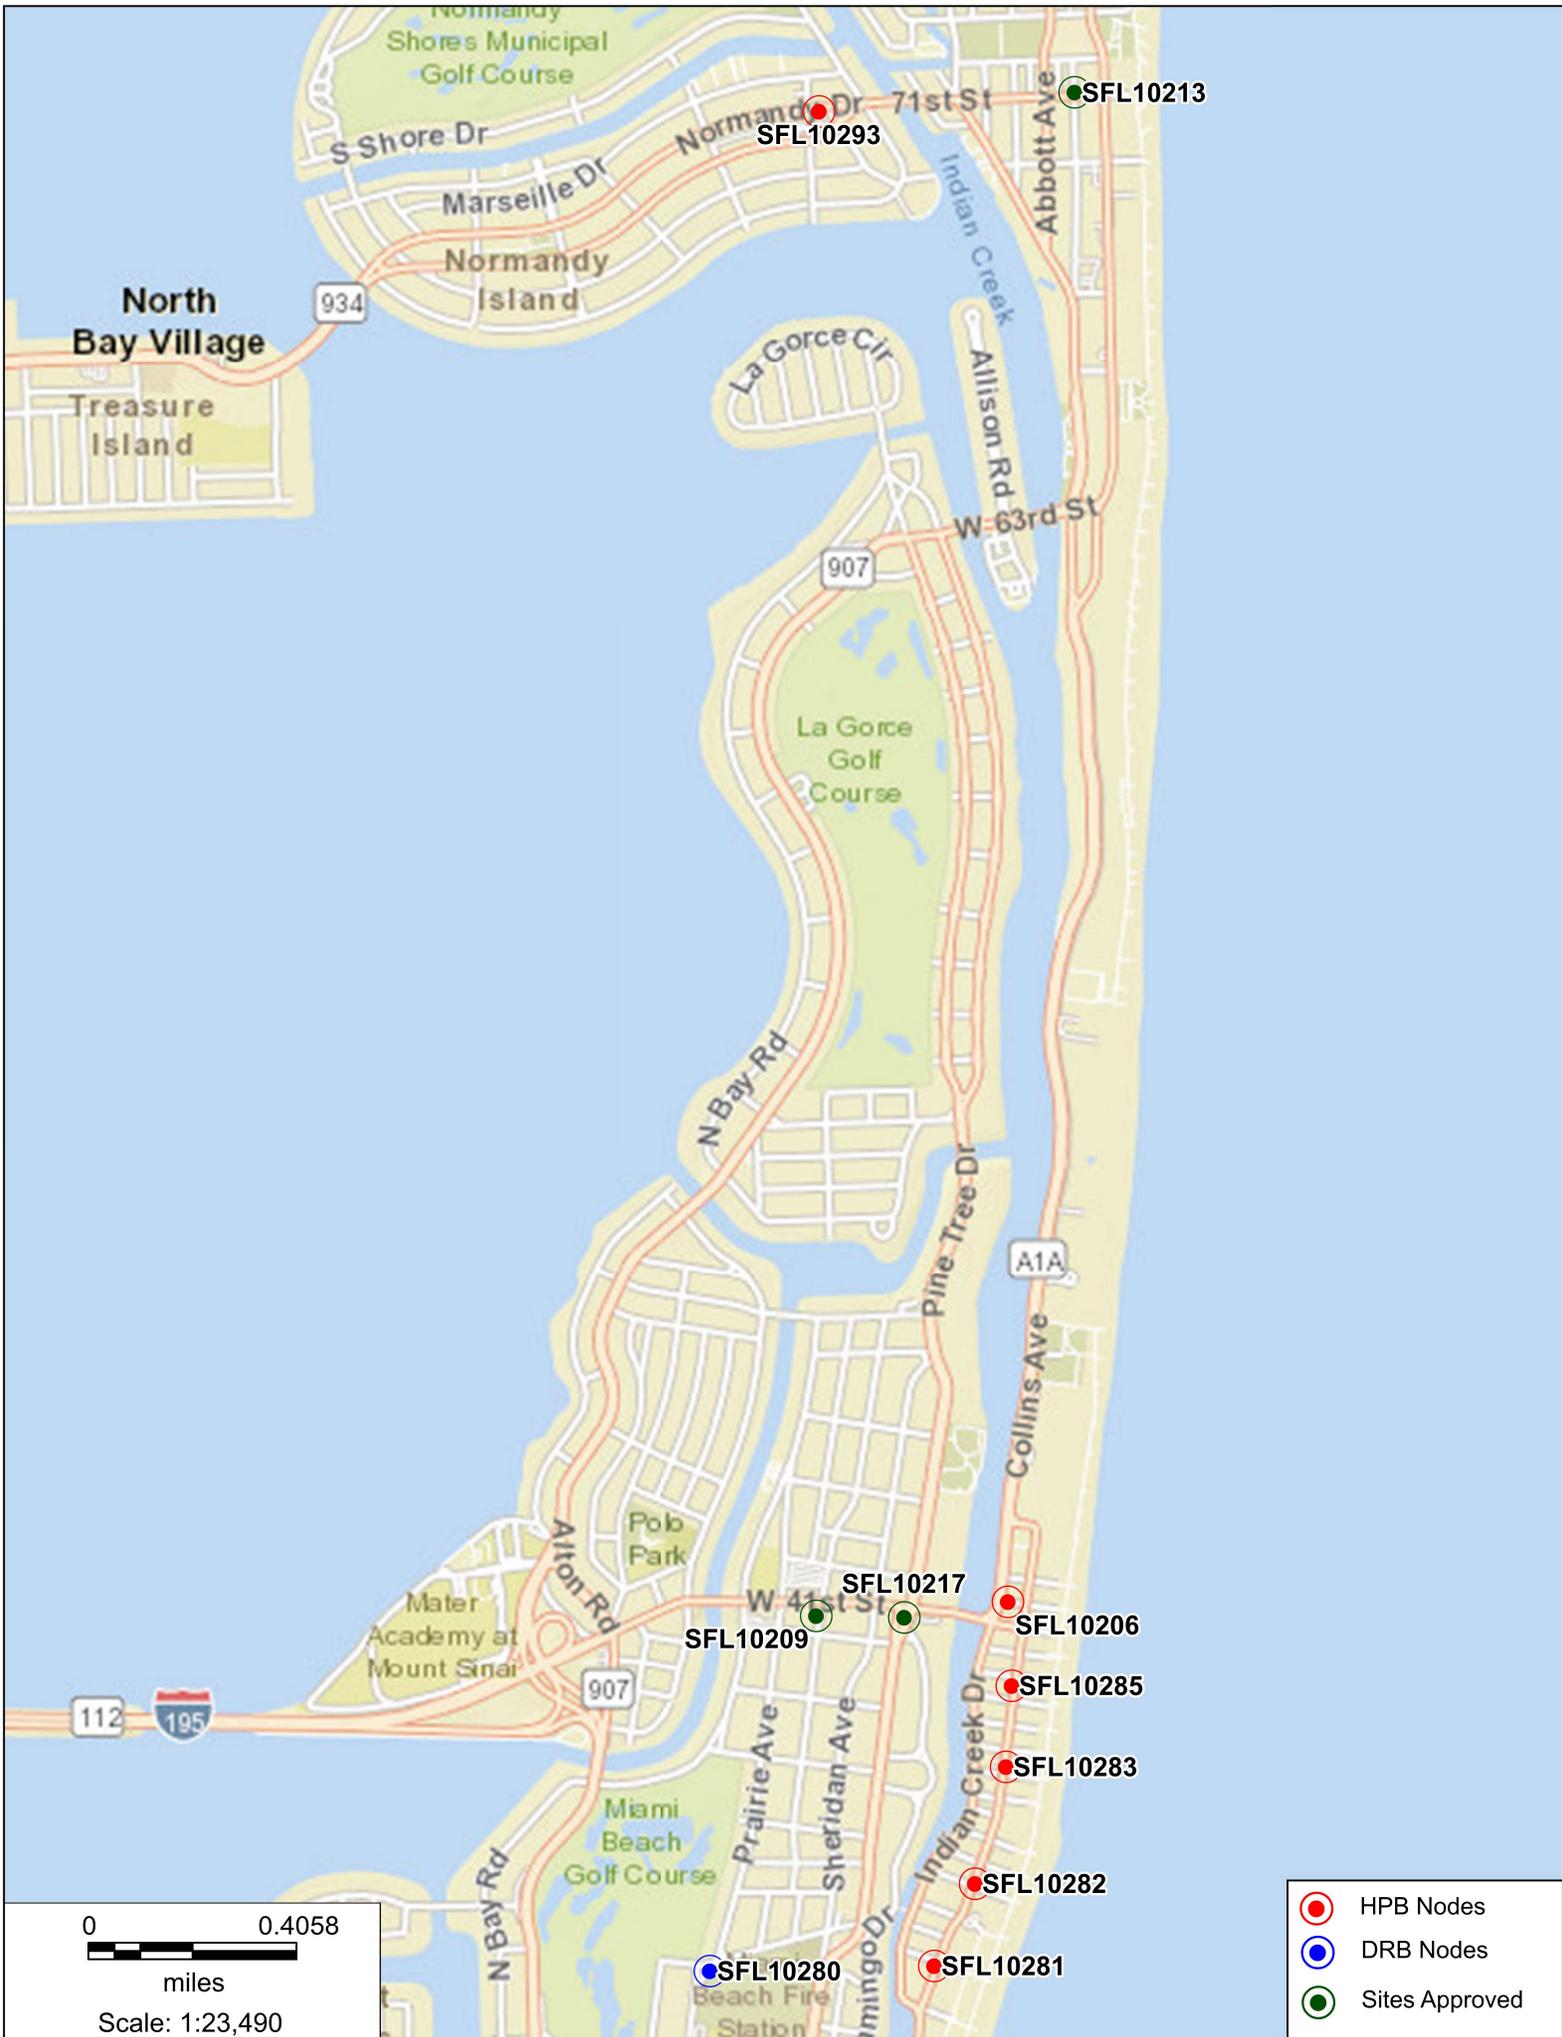

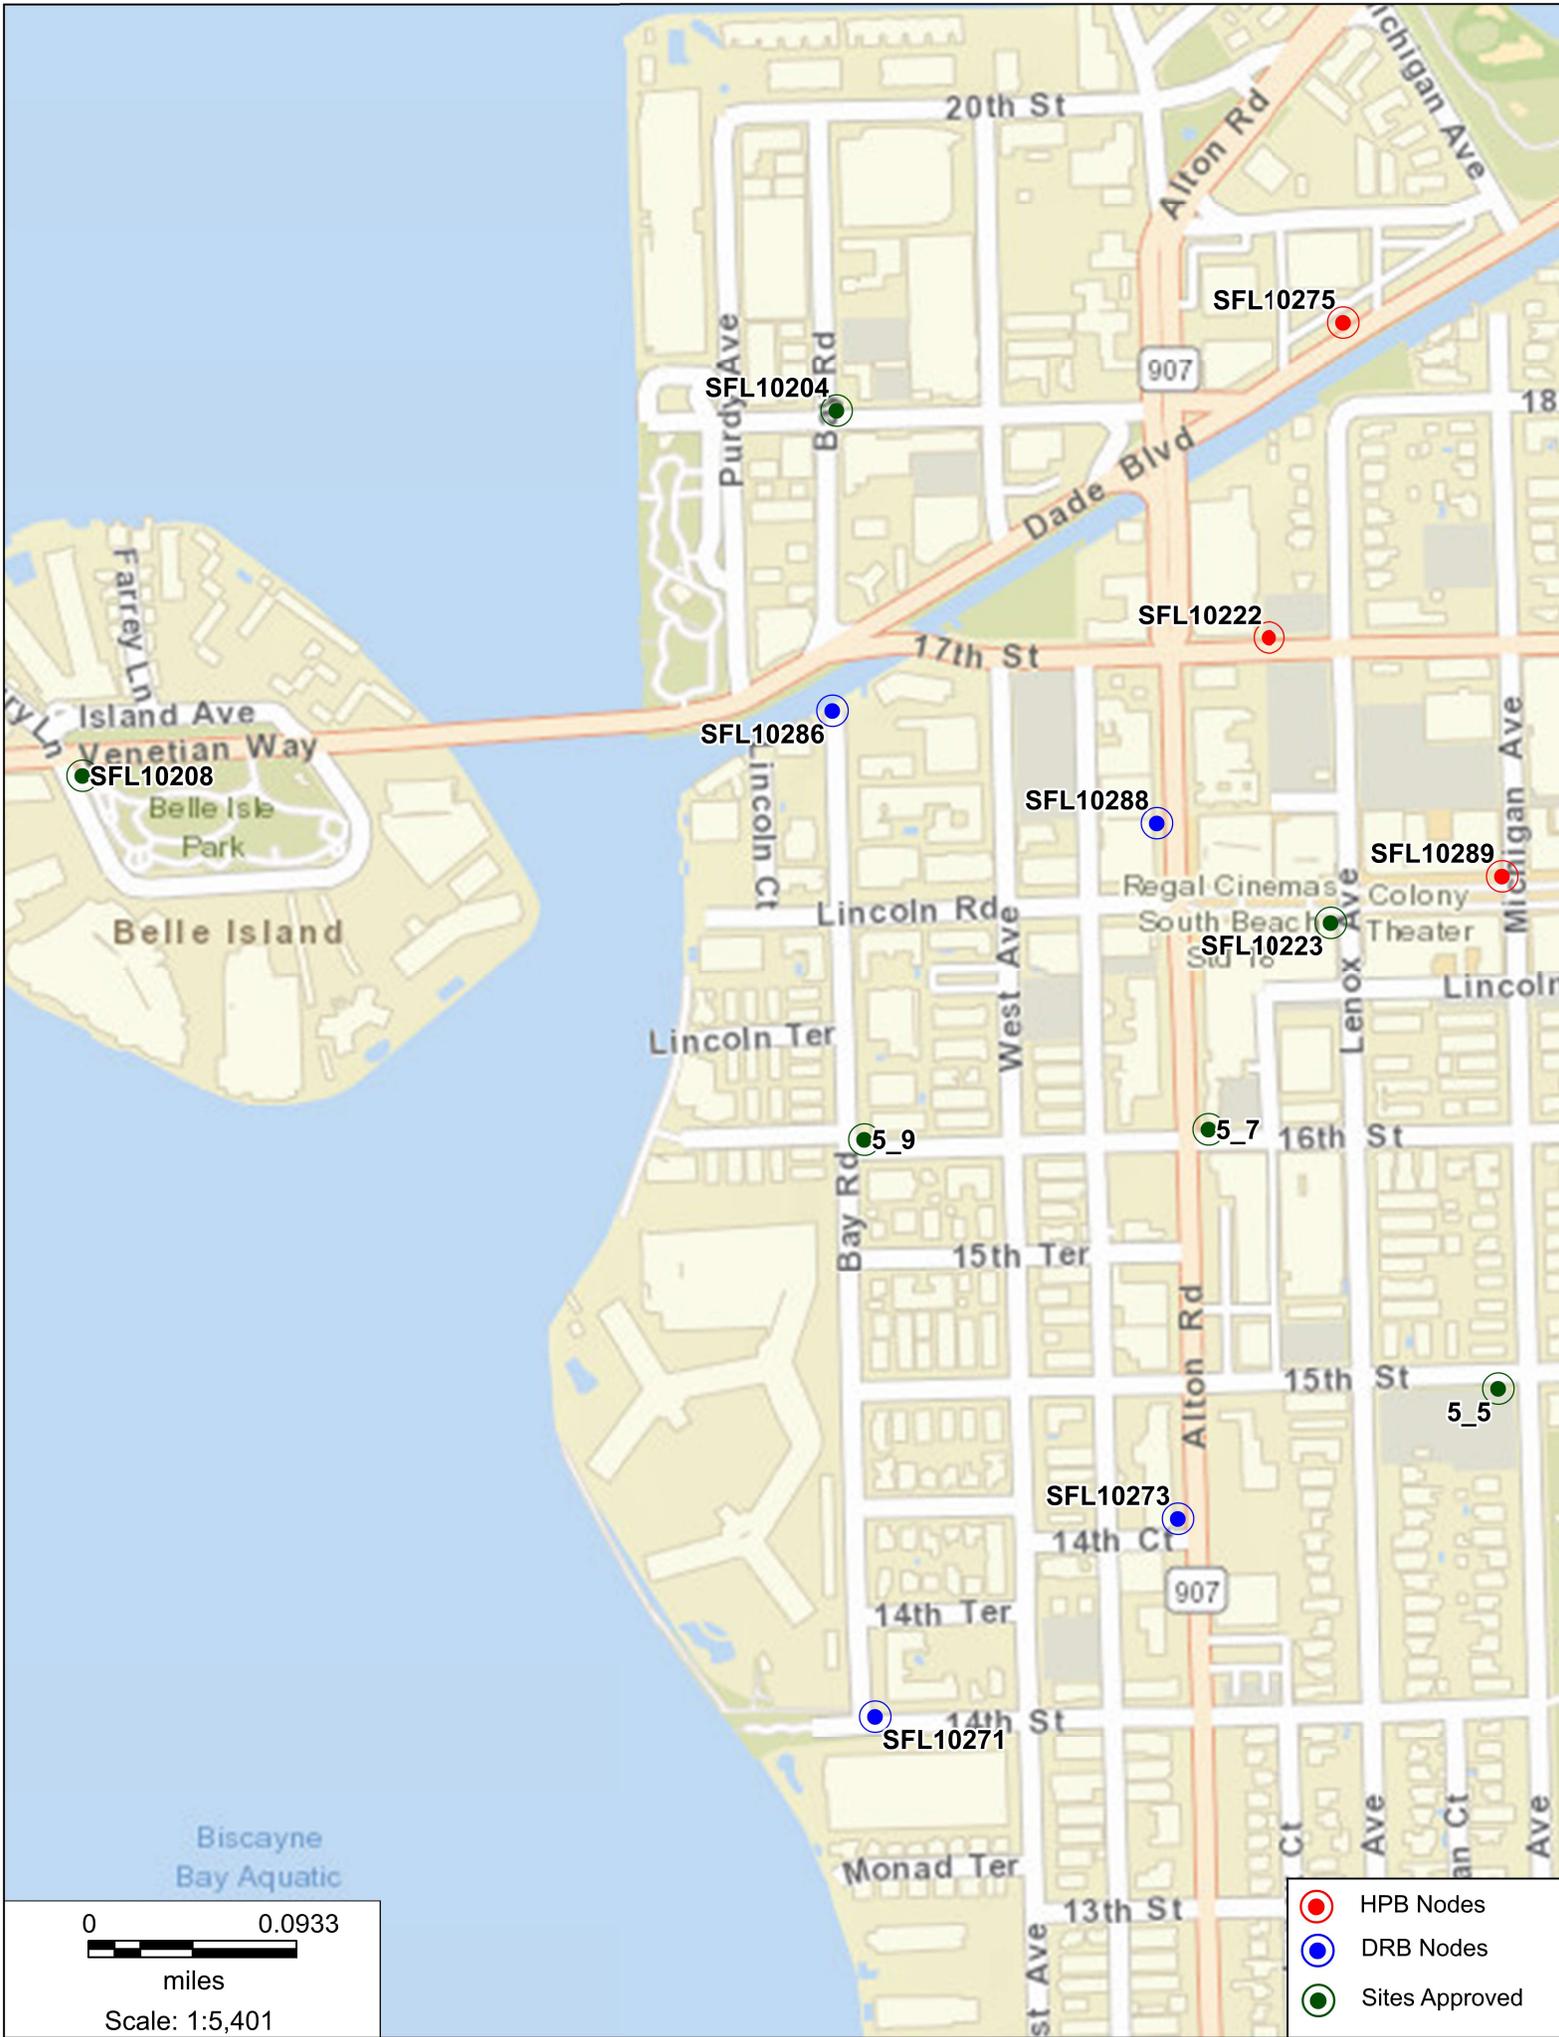

- HPB Nodes
- DRB Nodes
- Sites Approved

0 0.0933
 miles
 Scale: 1:5,401

SFL10273

1200 14th Ct, Miami Beach, FL 33139

Proposed Front view



SFL10273

1200 14th Ct, Miami Beach, FL 33139


Proposed Side view



SFL10273

1200 14th Ct, Miami Beach, FL 33139

Aerial View

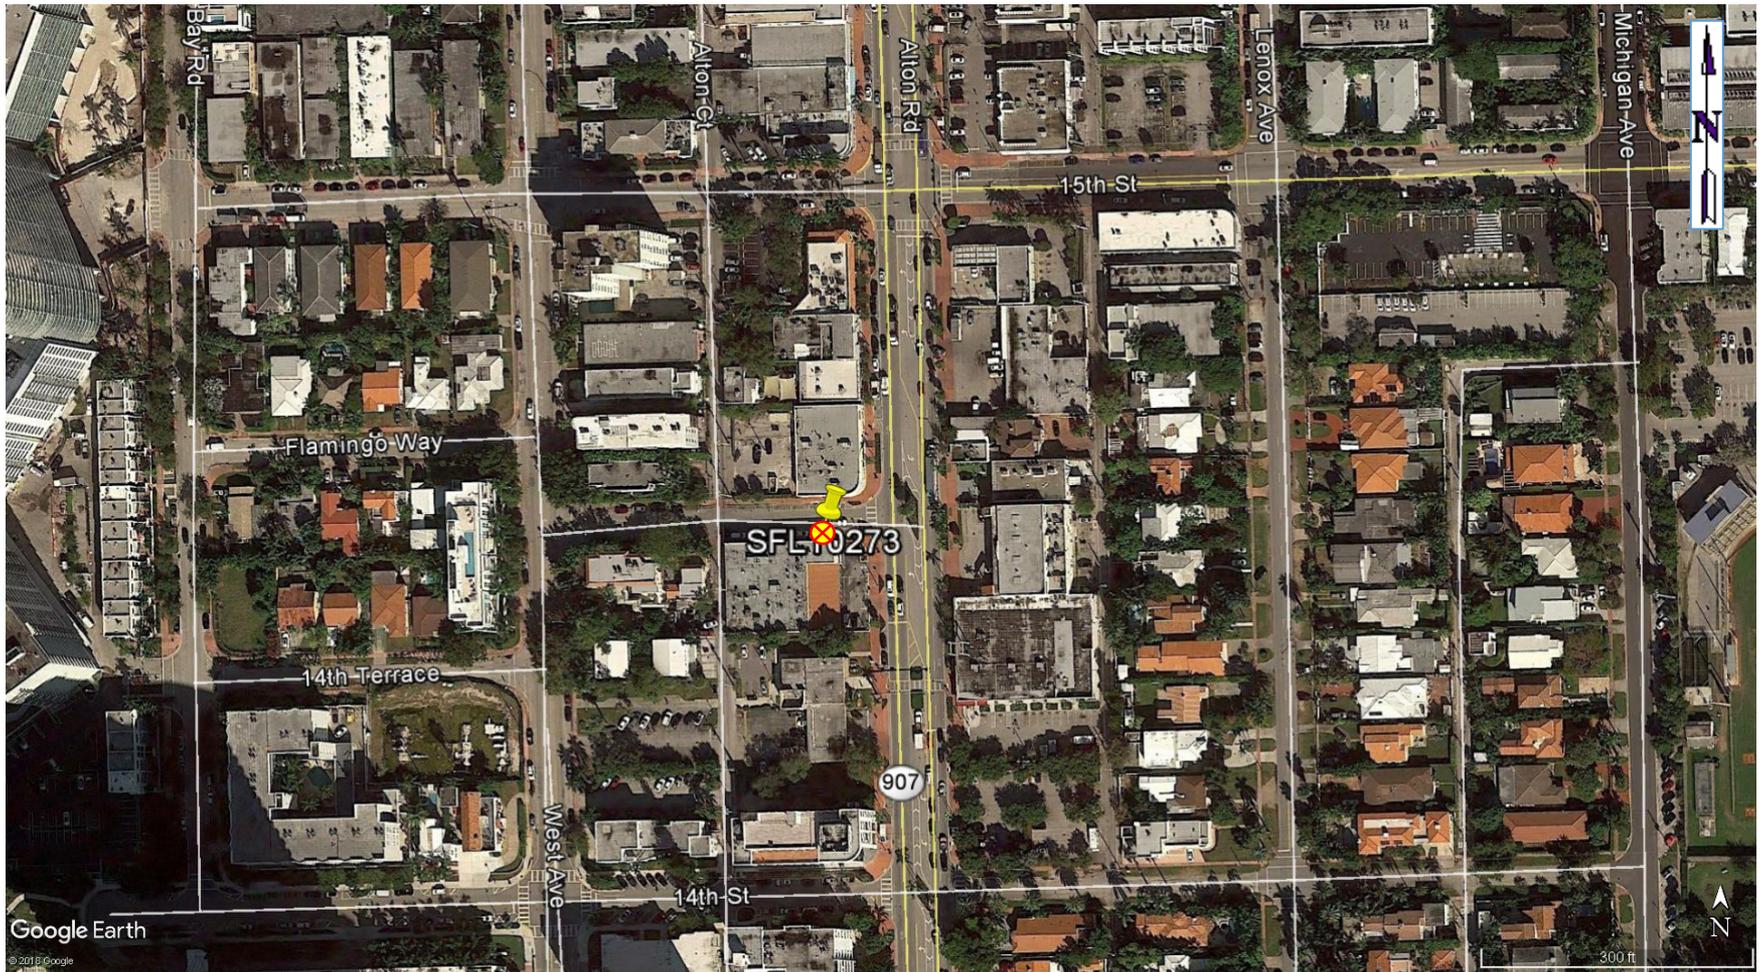

SFL10273

1200 14th Ct, Miami Beach, FL 33139

North



SFL10273

1200 14th Ct, Miami Beach, FL 33139

East



SFL10273

1200 14th Ct, Miami Beach, FL 33139

South



SFL10273

1200 14th Ct, Miami Beach, FL 33139

West

