

LEGEND	
	EXISTING DRAINAGE MANHOLE
	EXISTING LANDSCAPE AREA
	EXISTING SIGN
	EXISTING STREET LIGHT
	EXISTING TRASH CAN
	EXISTING WATER VALVE
	EXISTING WATER METER BOX
	EXISTING PALM TREE
	EXISTING TREE

CROWN CASTLE
SMALL WIRELESS FACILITIES
HPB 19-0307 (FL 6459)
102 13th Street

PROPOSED SITE PLAN
May 30, 2019
N.T.S.

R.J. HEISENBOTTLE ARCHITECTS, P.A.
2199 PONCE DE LEON BLV, CORAL GABLES, FLORIDA 33134
PHONE: 305.446.7799 / FAX: 305.446.9275
FLORIDA REGISTRATION NUMBER: AR 0010865


5.29.19




FL6459BA


Aerial View


102 13TH Street, Miami Beach, FL 33139

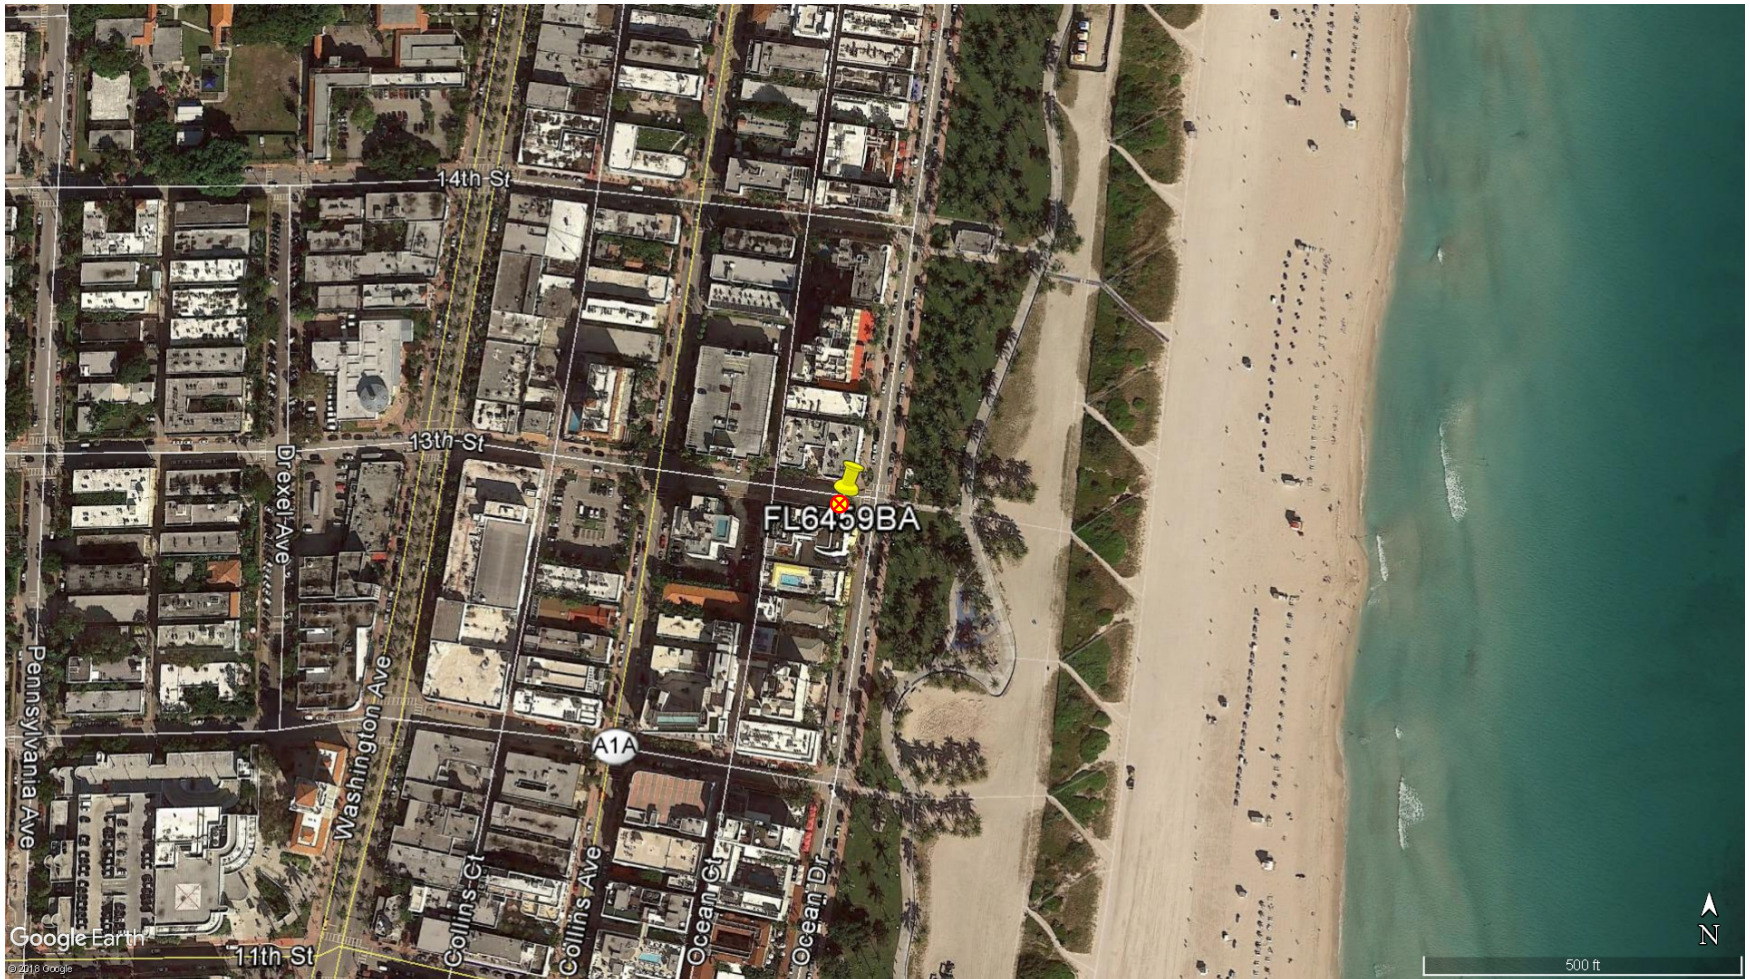


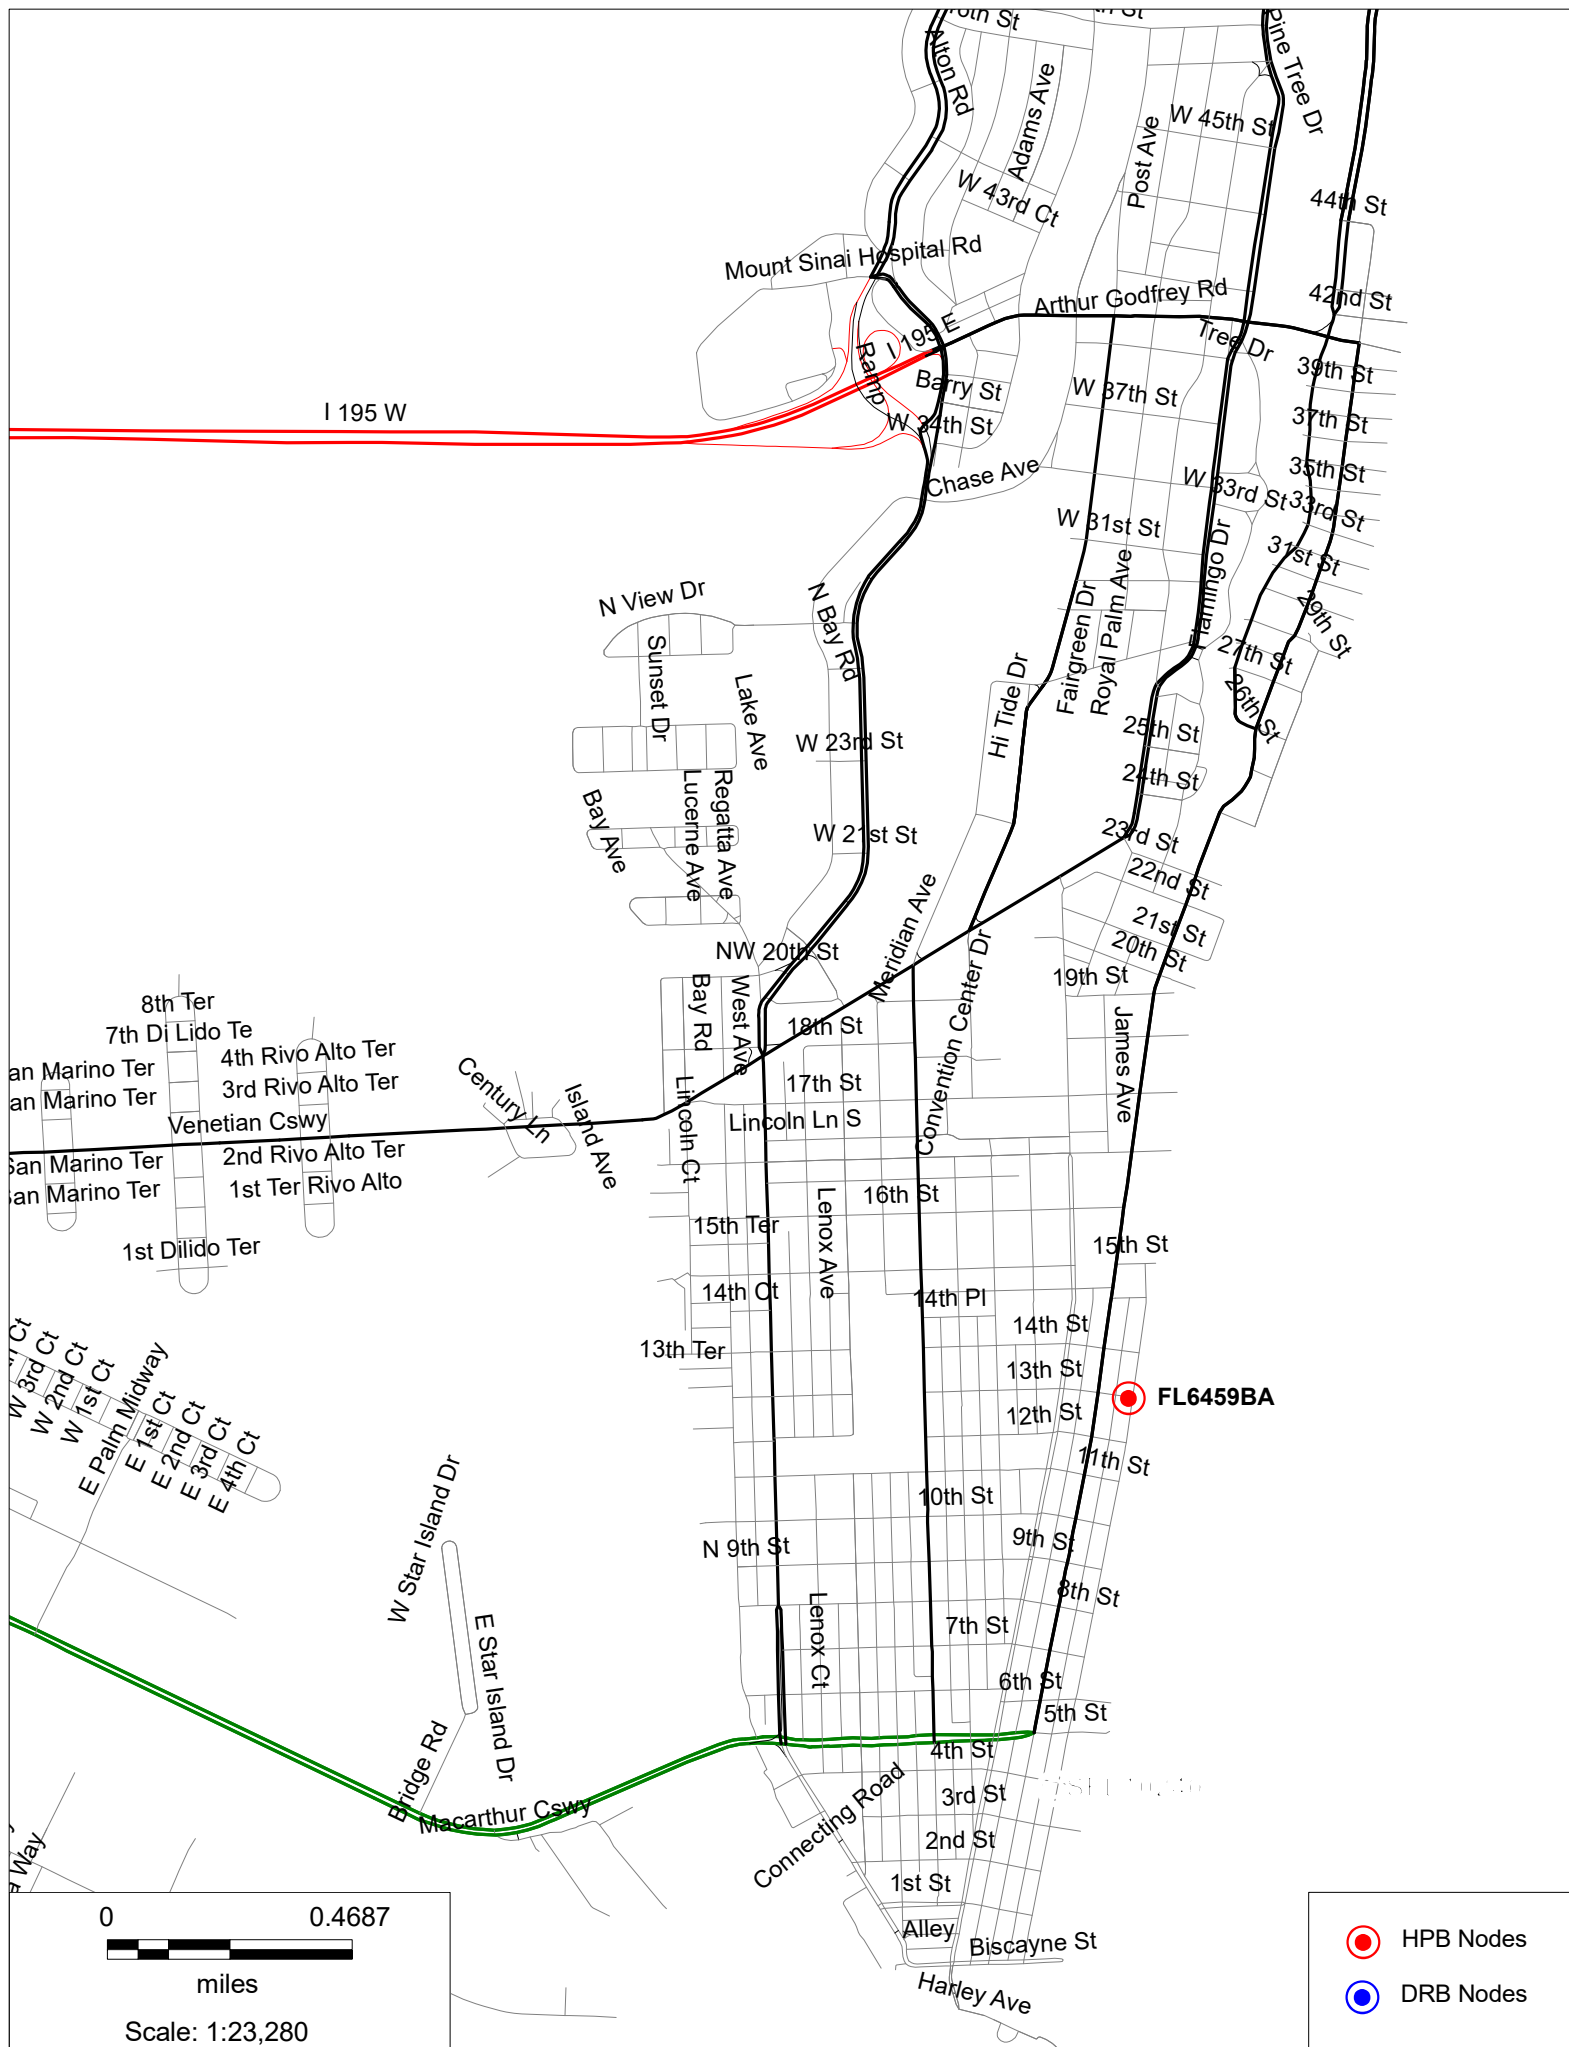



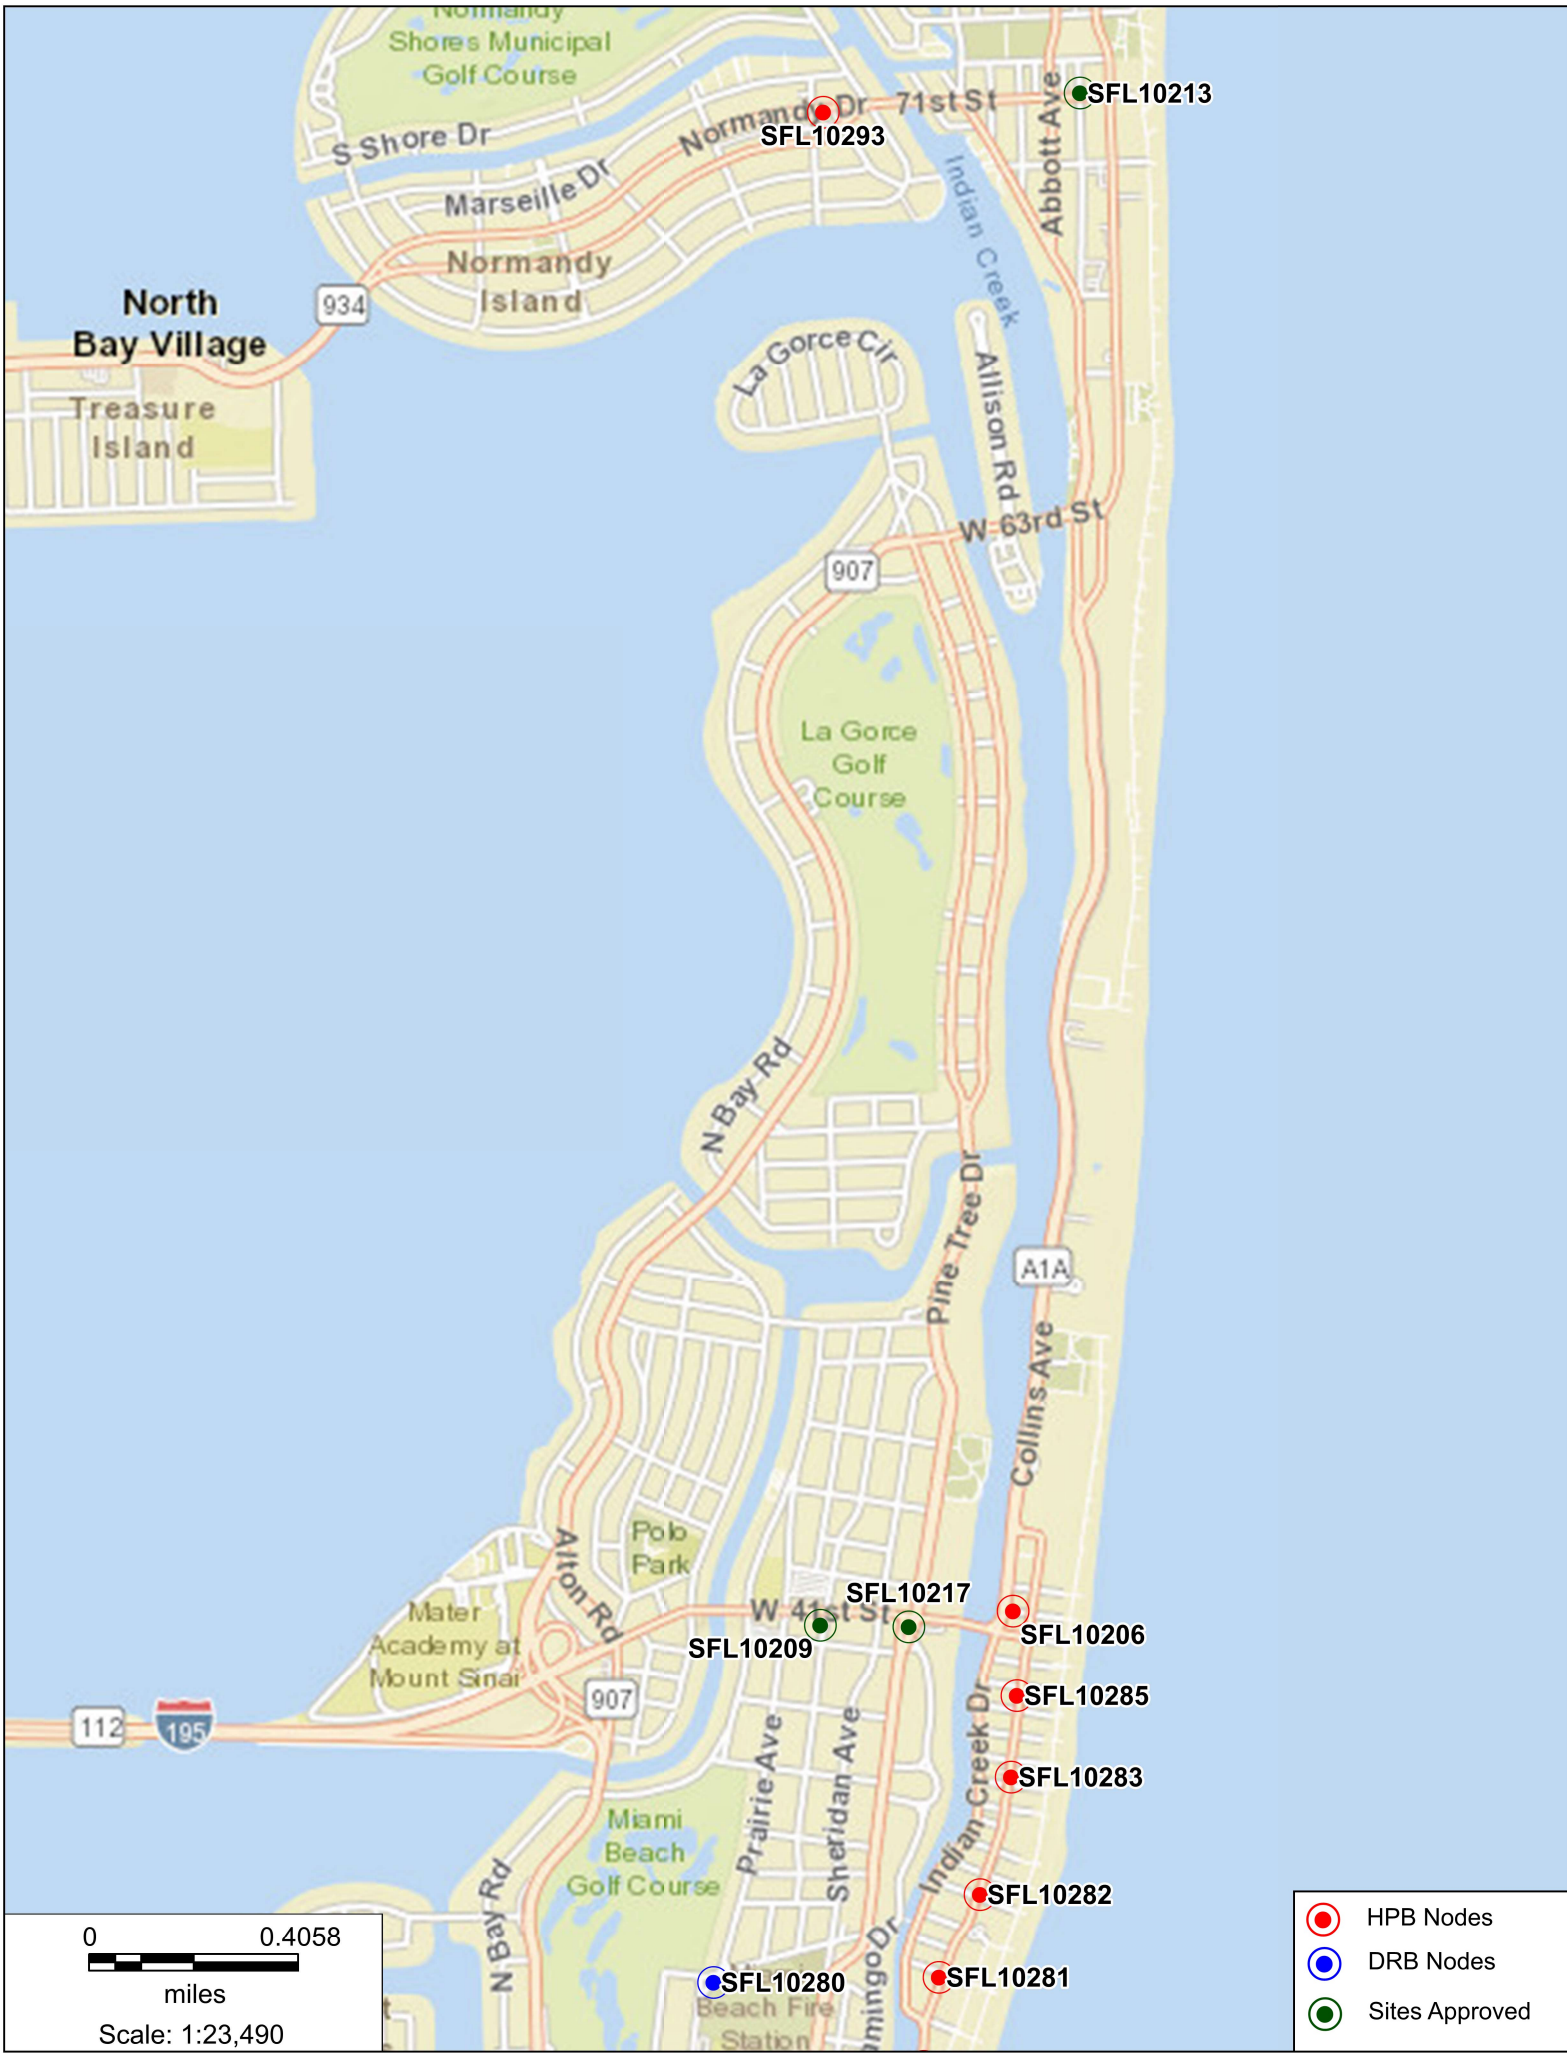


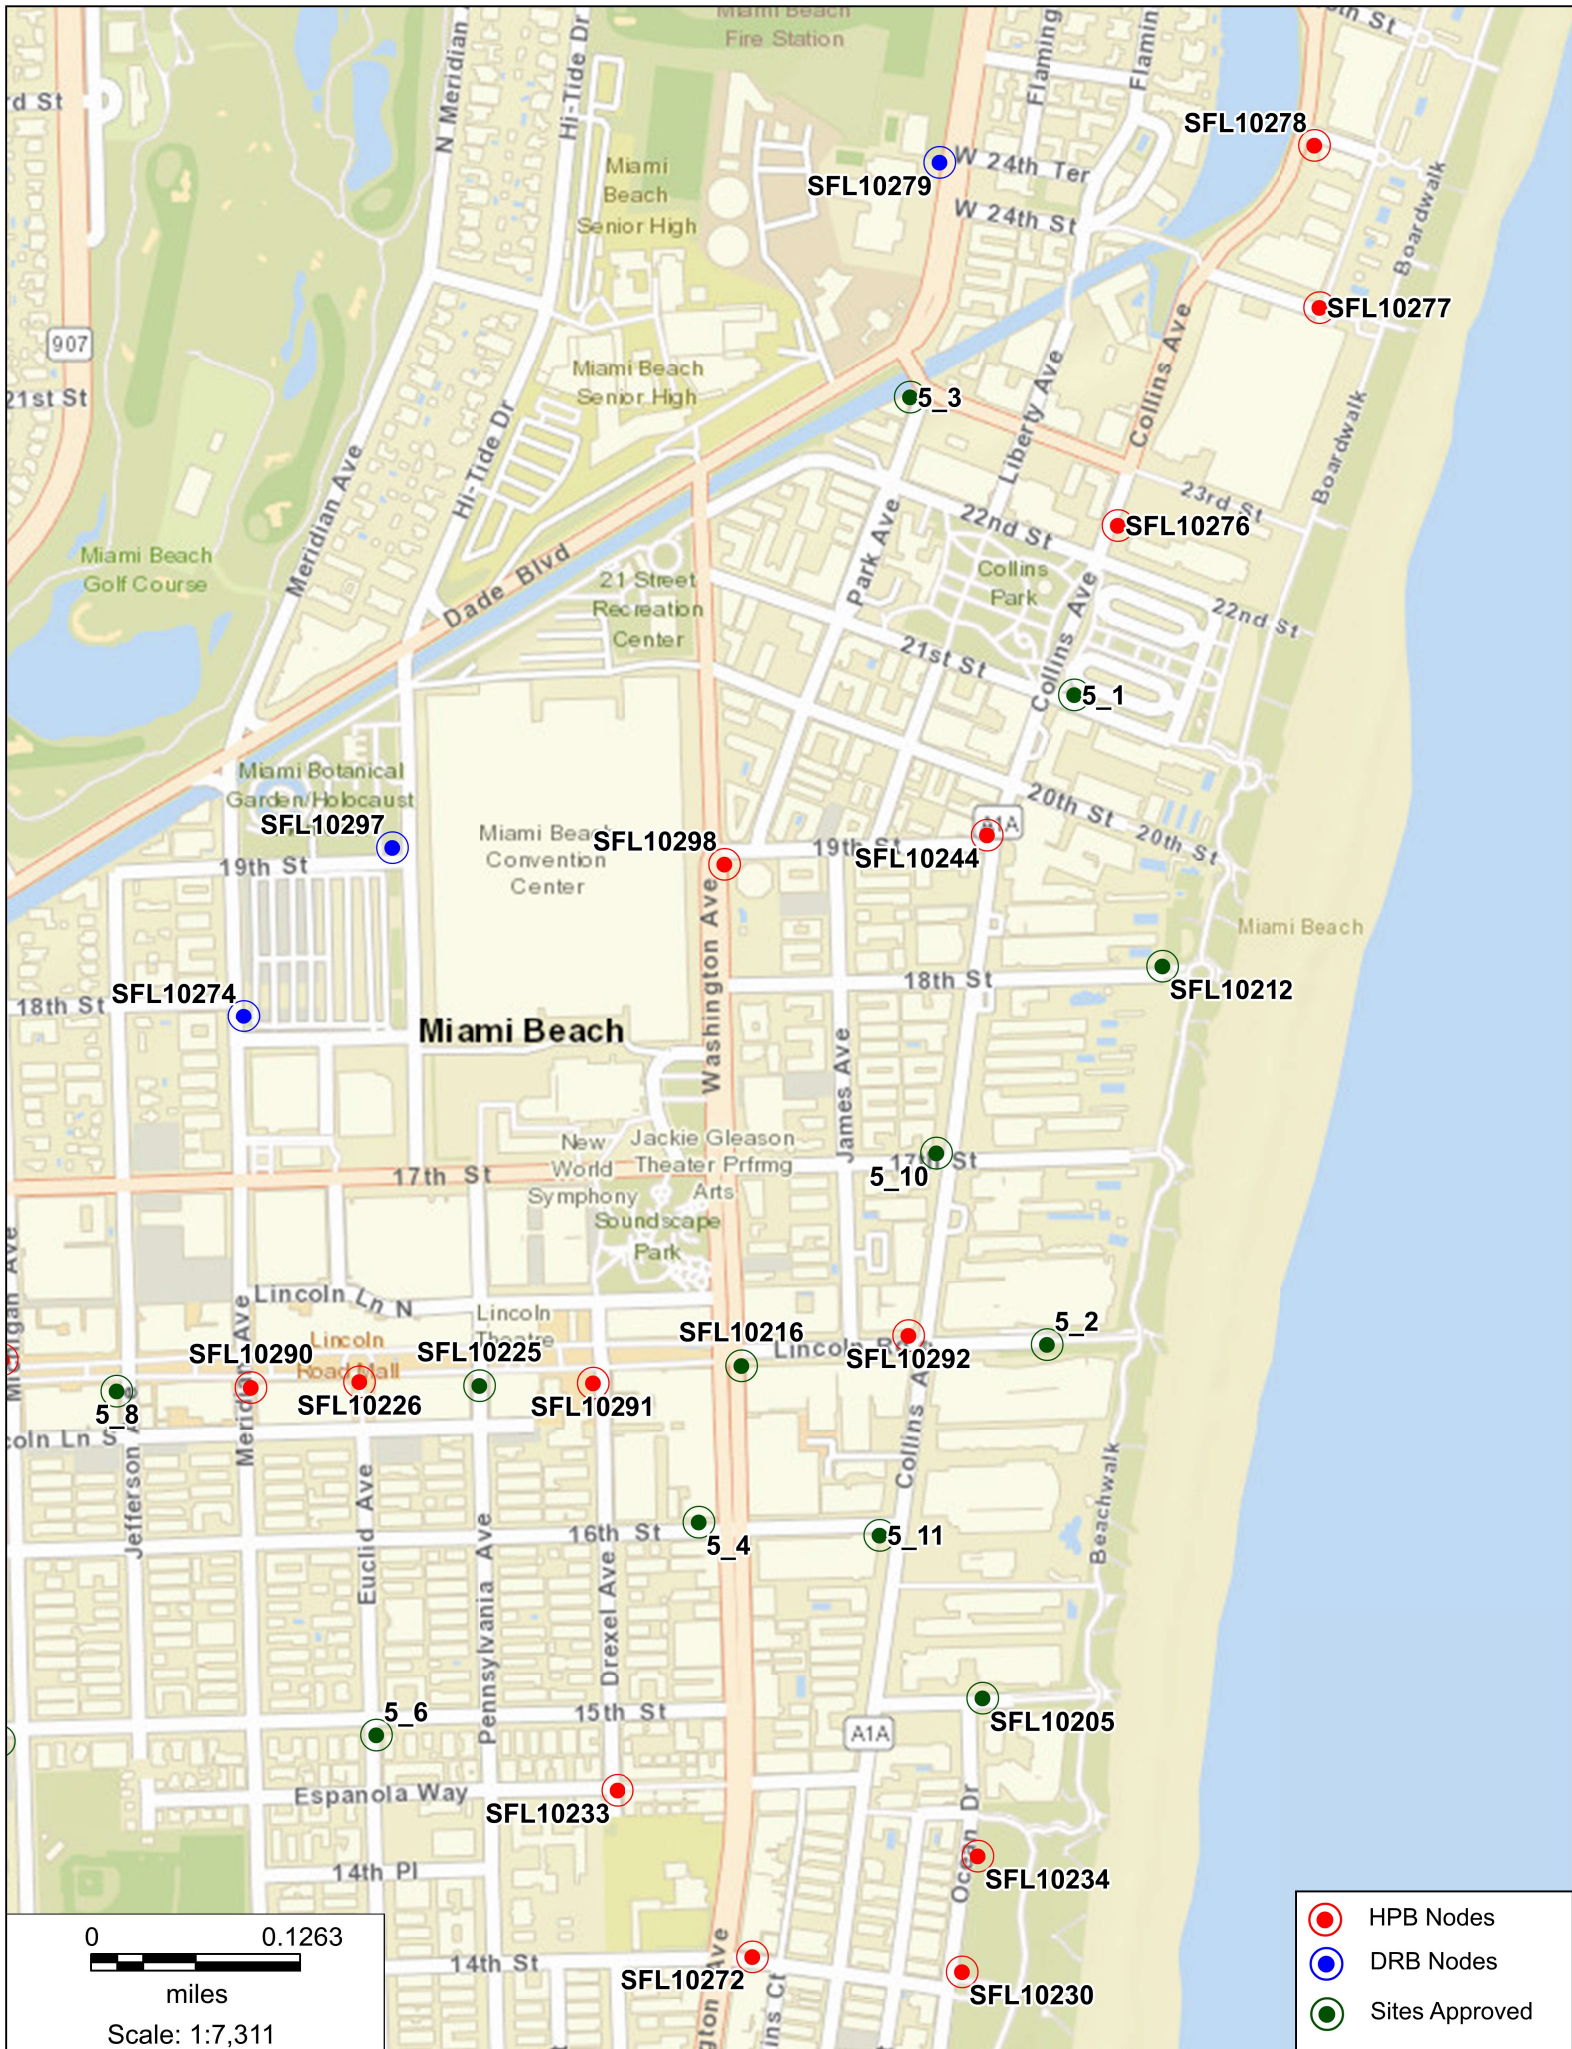

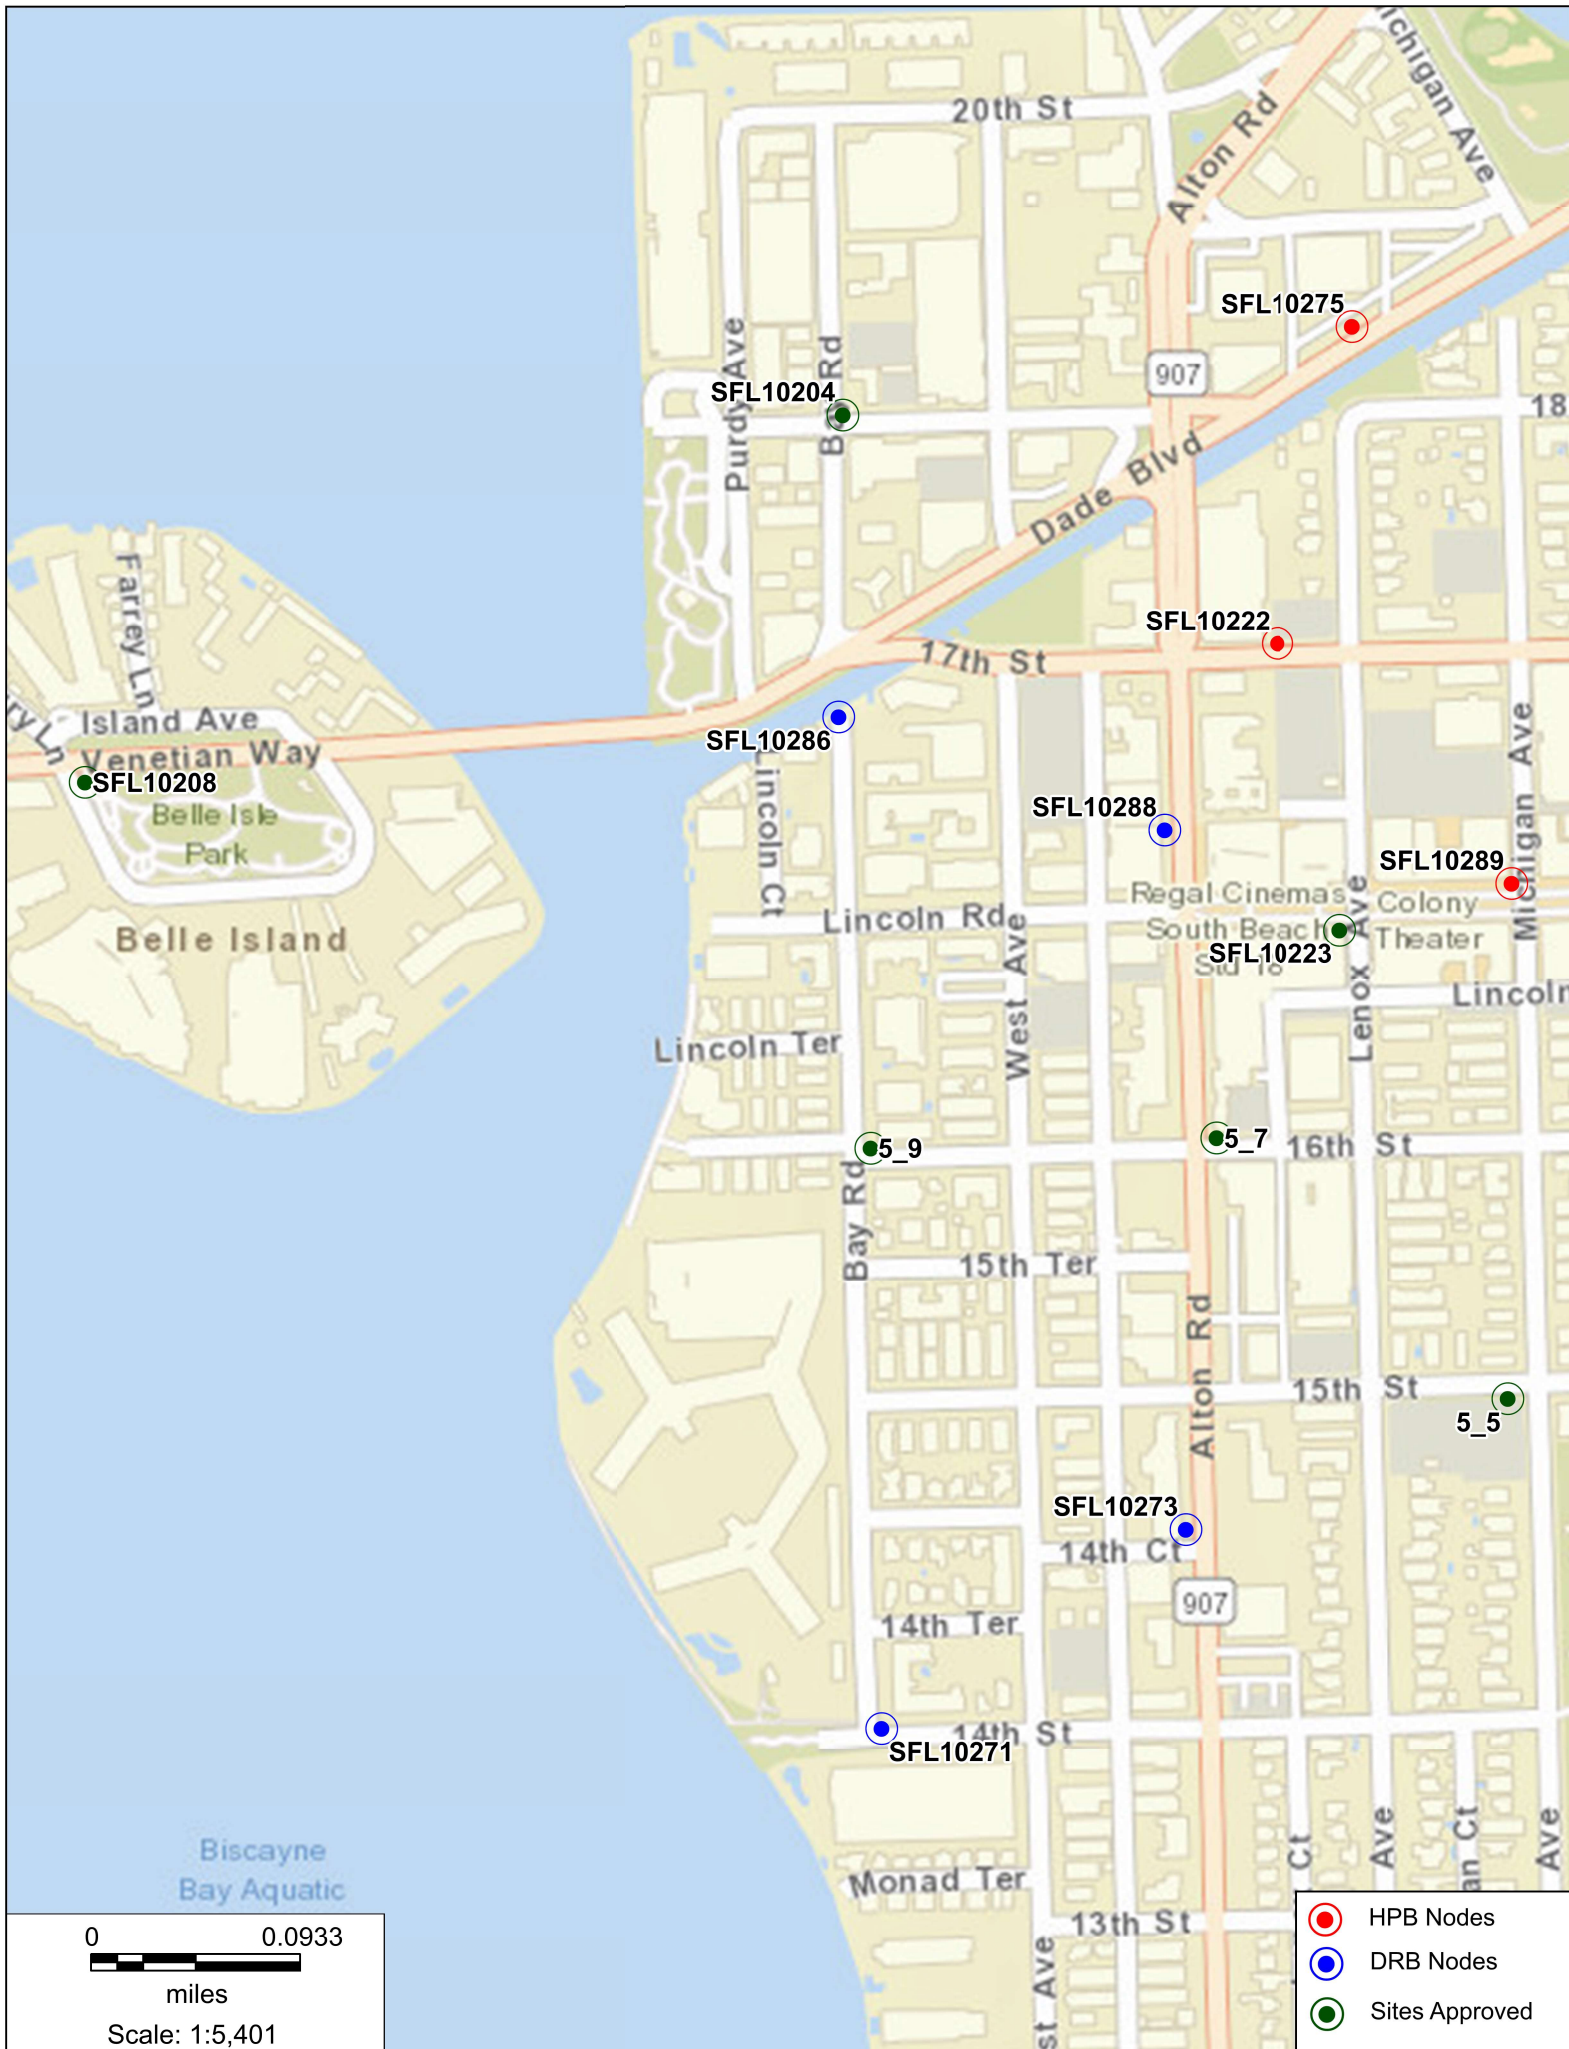

0 0.0933
miles
Scale: 1:5,401

- HPB Nodes
- DRB Nodes
- Sites Approved

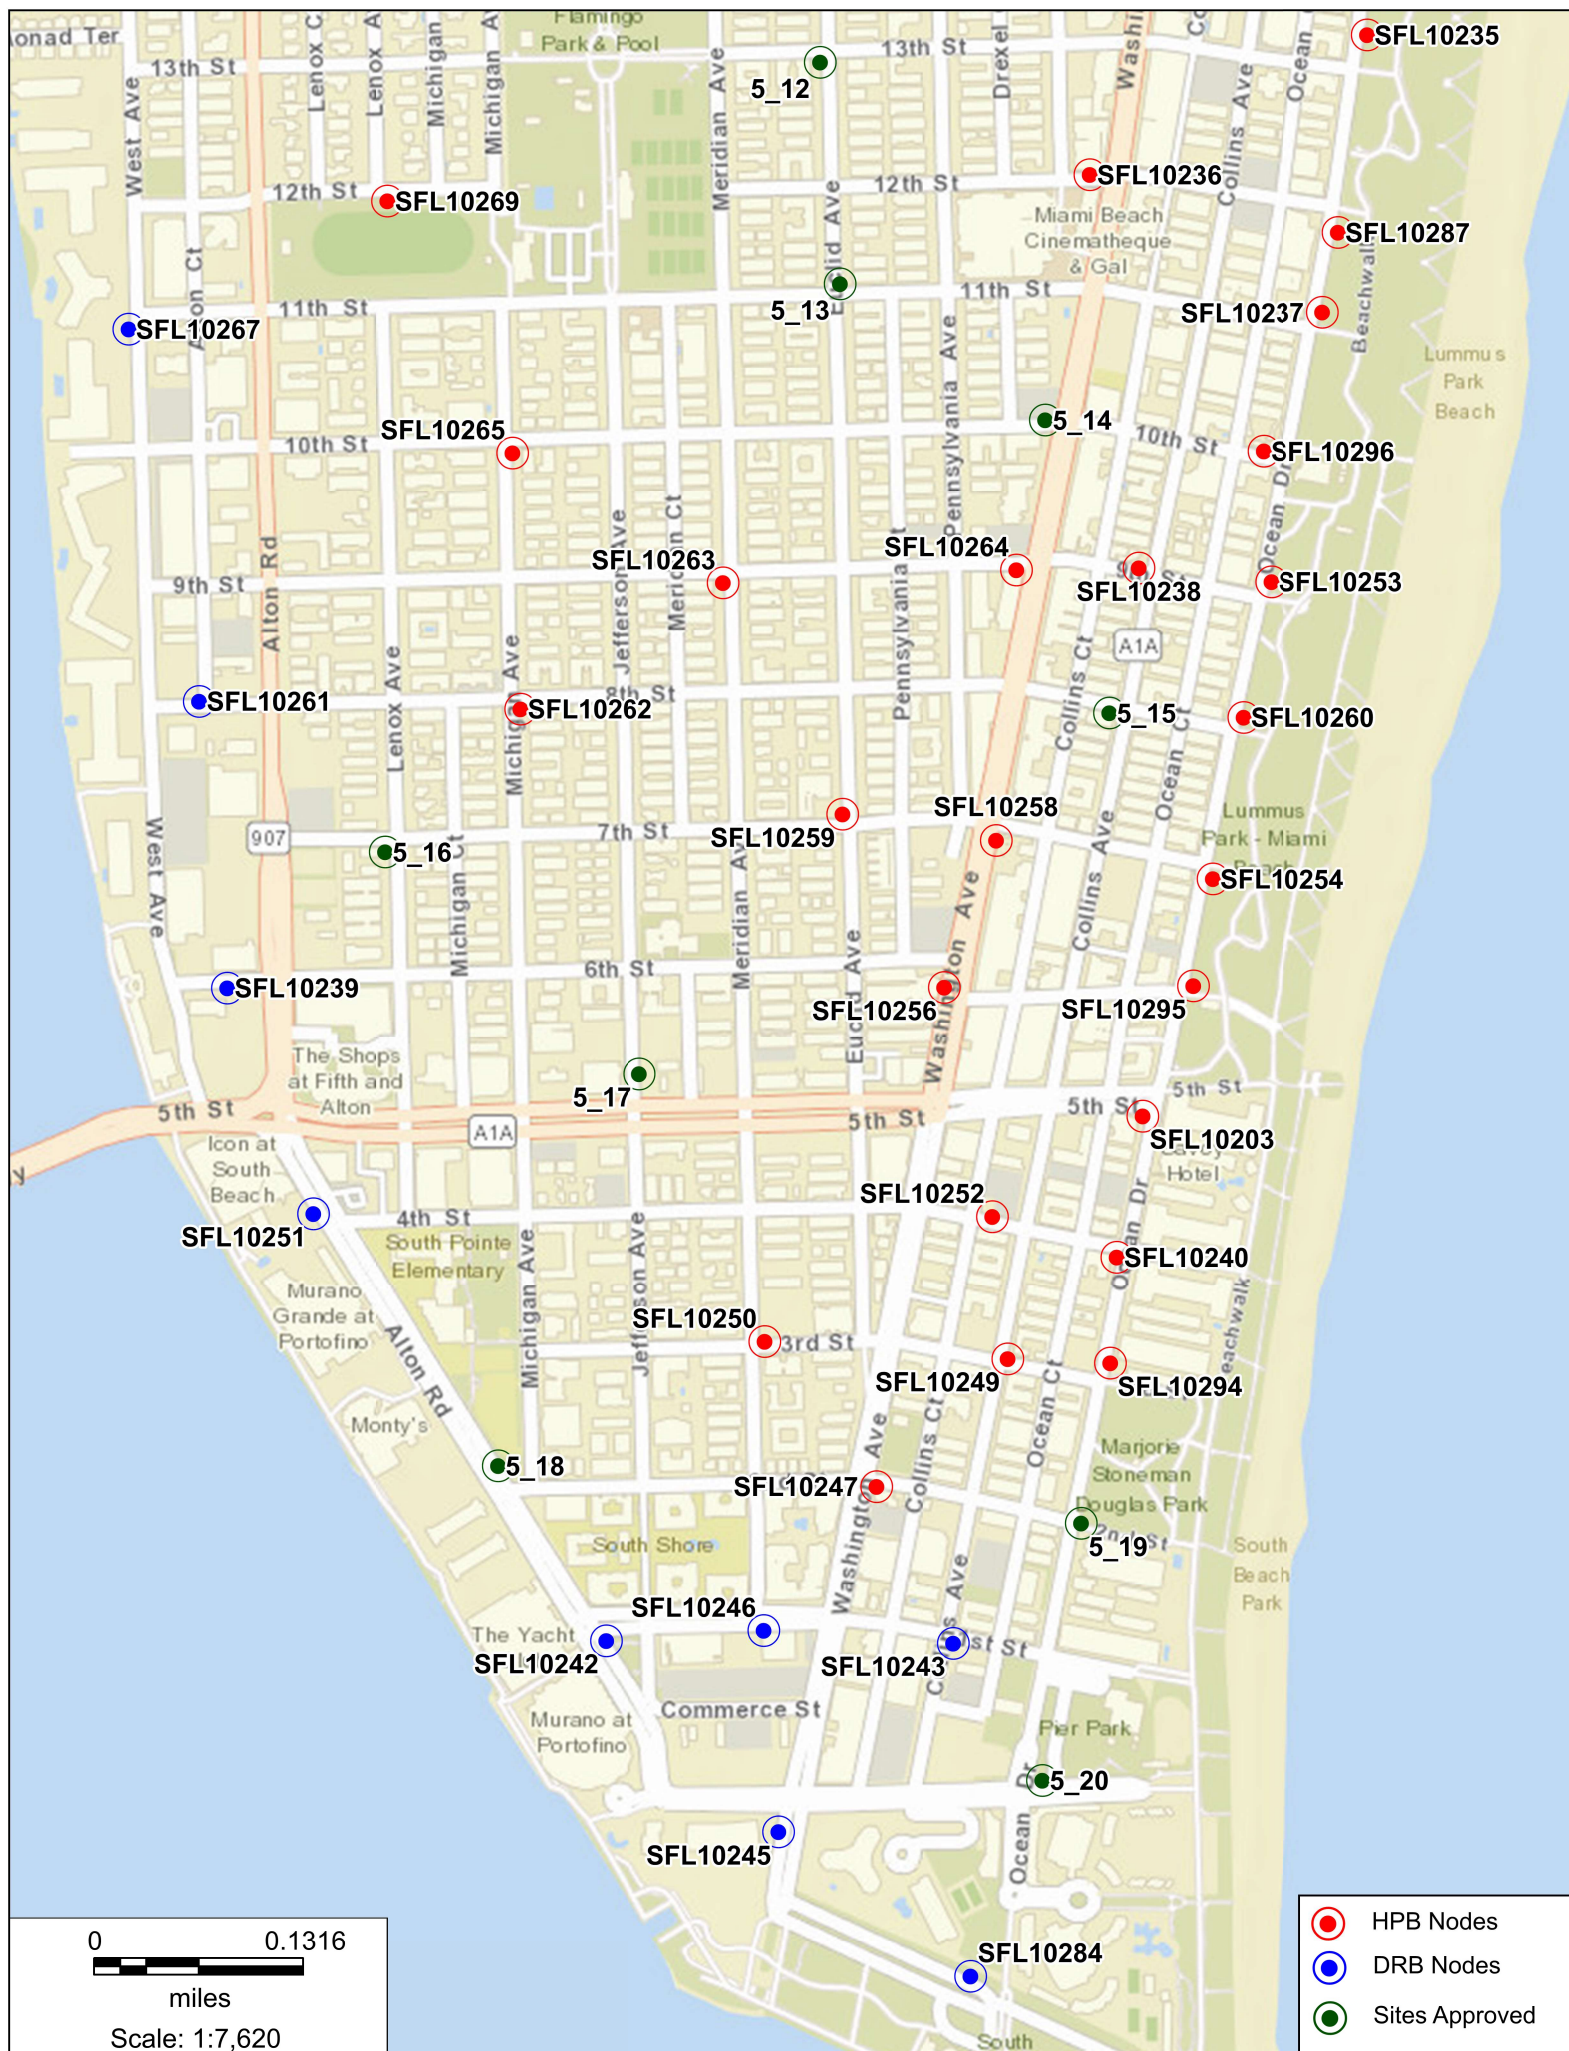

FL6459BA

102 13TH Street, Miami Beach, FL 33139

Proposed Front view



FL6459BA

102 13TH Street, Miami Beach, FL 33139


Proposed Side view



FL6459BA

Aerial View

102 13TH Street, Miami Beach, FL 33139

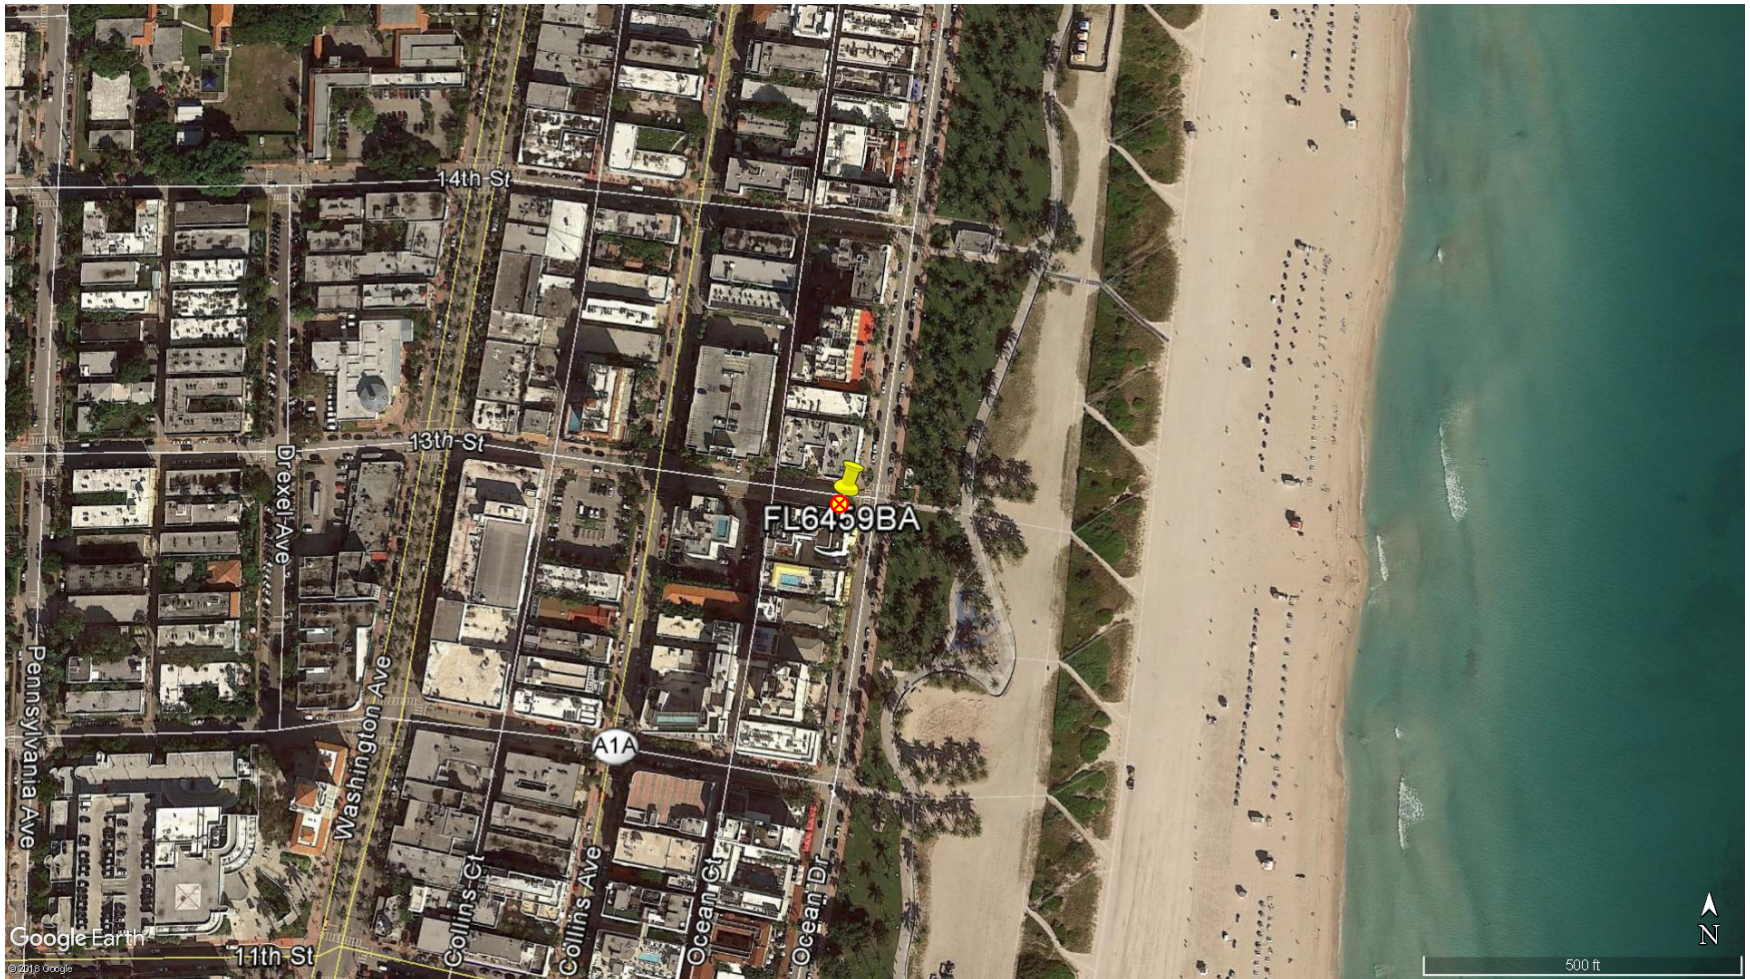

FL6459BA

102 13TH Street, Miami Beach, FL 33139

North



FL6459BA

102 13TH Street, Miami Beach, FL 33139

East



102 13TH Street, Miami Beach, FL 33139



FL6459BA

102 13TH Street, Miami Beach, FL 33139

West

