

LEGEND	
---	ADJOINERS PROPERTY LINE (NOT SURVEYED)
---	RIGHT-OF WAY LINE
☼	LIGHT POLE
⊠	DRAIN INLET
⊠	CROSSWALK LIGHT POST
⊠	TRAFFIC LIGHT POST
⊙	GROUND LEVEL LIGHT
⊙	WATER MANHOLE
⊙	TELCO MANHOLE
⊙	STORM DRAIN MANHOLE
⊙	SANITARY SEWER MANHOLE
⊙	MANHOLE
⊙	SPRINKLER
⊙	WATER VALVE
⊙	SIGN
⊙	1/2" IRON REBAR (FOUND)
⊙	PROPERTY CORNER (CALCULATED)
☼	PALM TREE

CROWN CASTLE
 SMALL WIRELESS FACILITIES
 DRB 19-0440 (FL 6494)
 5369 Collins Ave.

PROPOSED SITE PLAN
 JULY 25, 2019
 N.T.S.

R.J. HEISENBOTTLE ARCHITECTS, P.A.
 2199 PONCE DE LEON BLV, CORAL GABLES, FLORIDA 33134
 PHONE: 305.446.7799 / FAX: 305.446.9275
 FLORIDA REGISTRATION NUMBER: AR 0010865




FL6494BA

Aerial View

5369 Collins Ave., Miami Beach, FL 33140



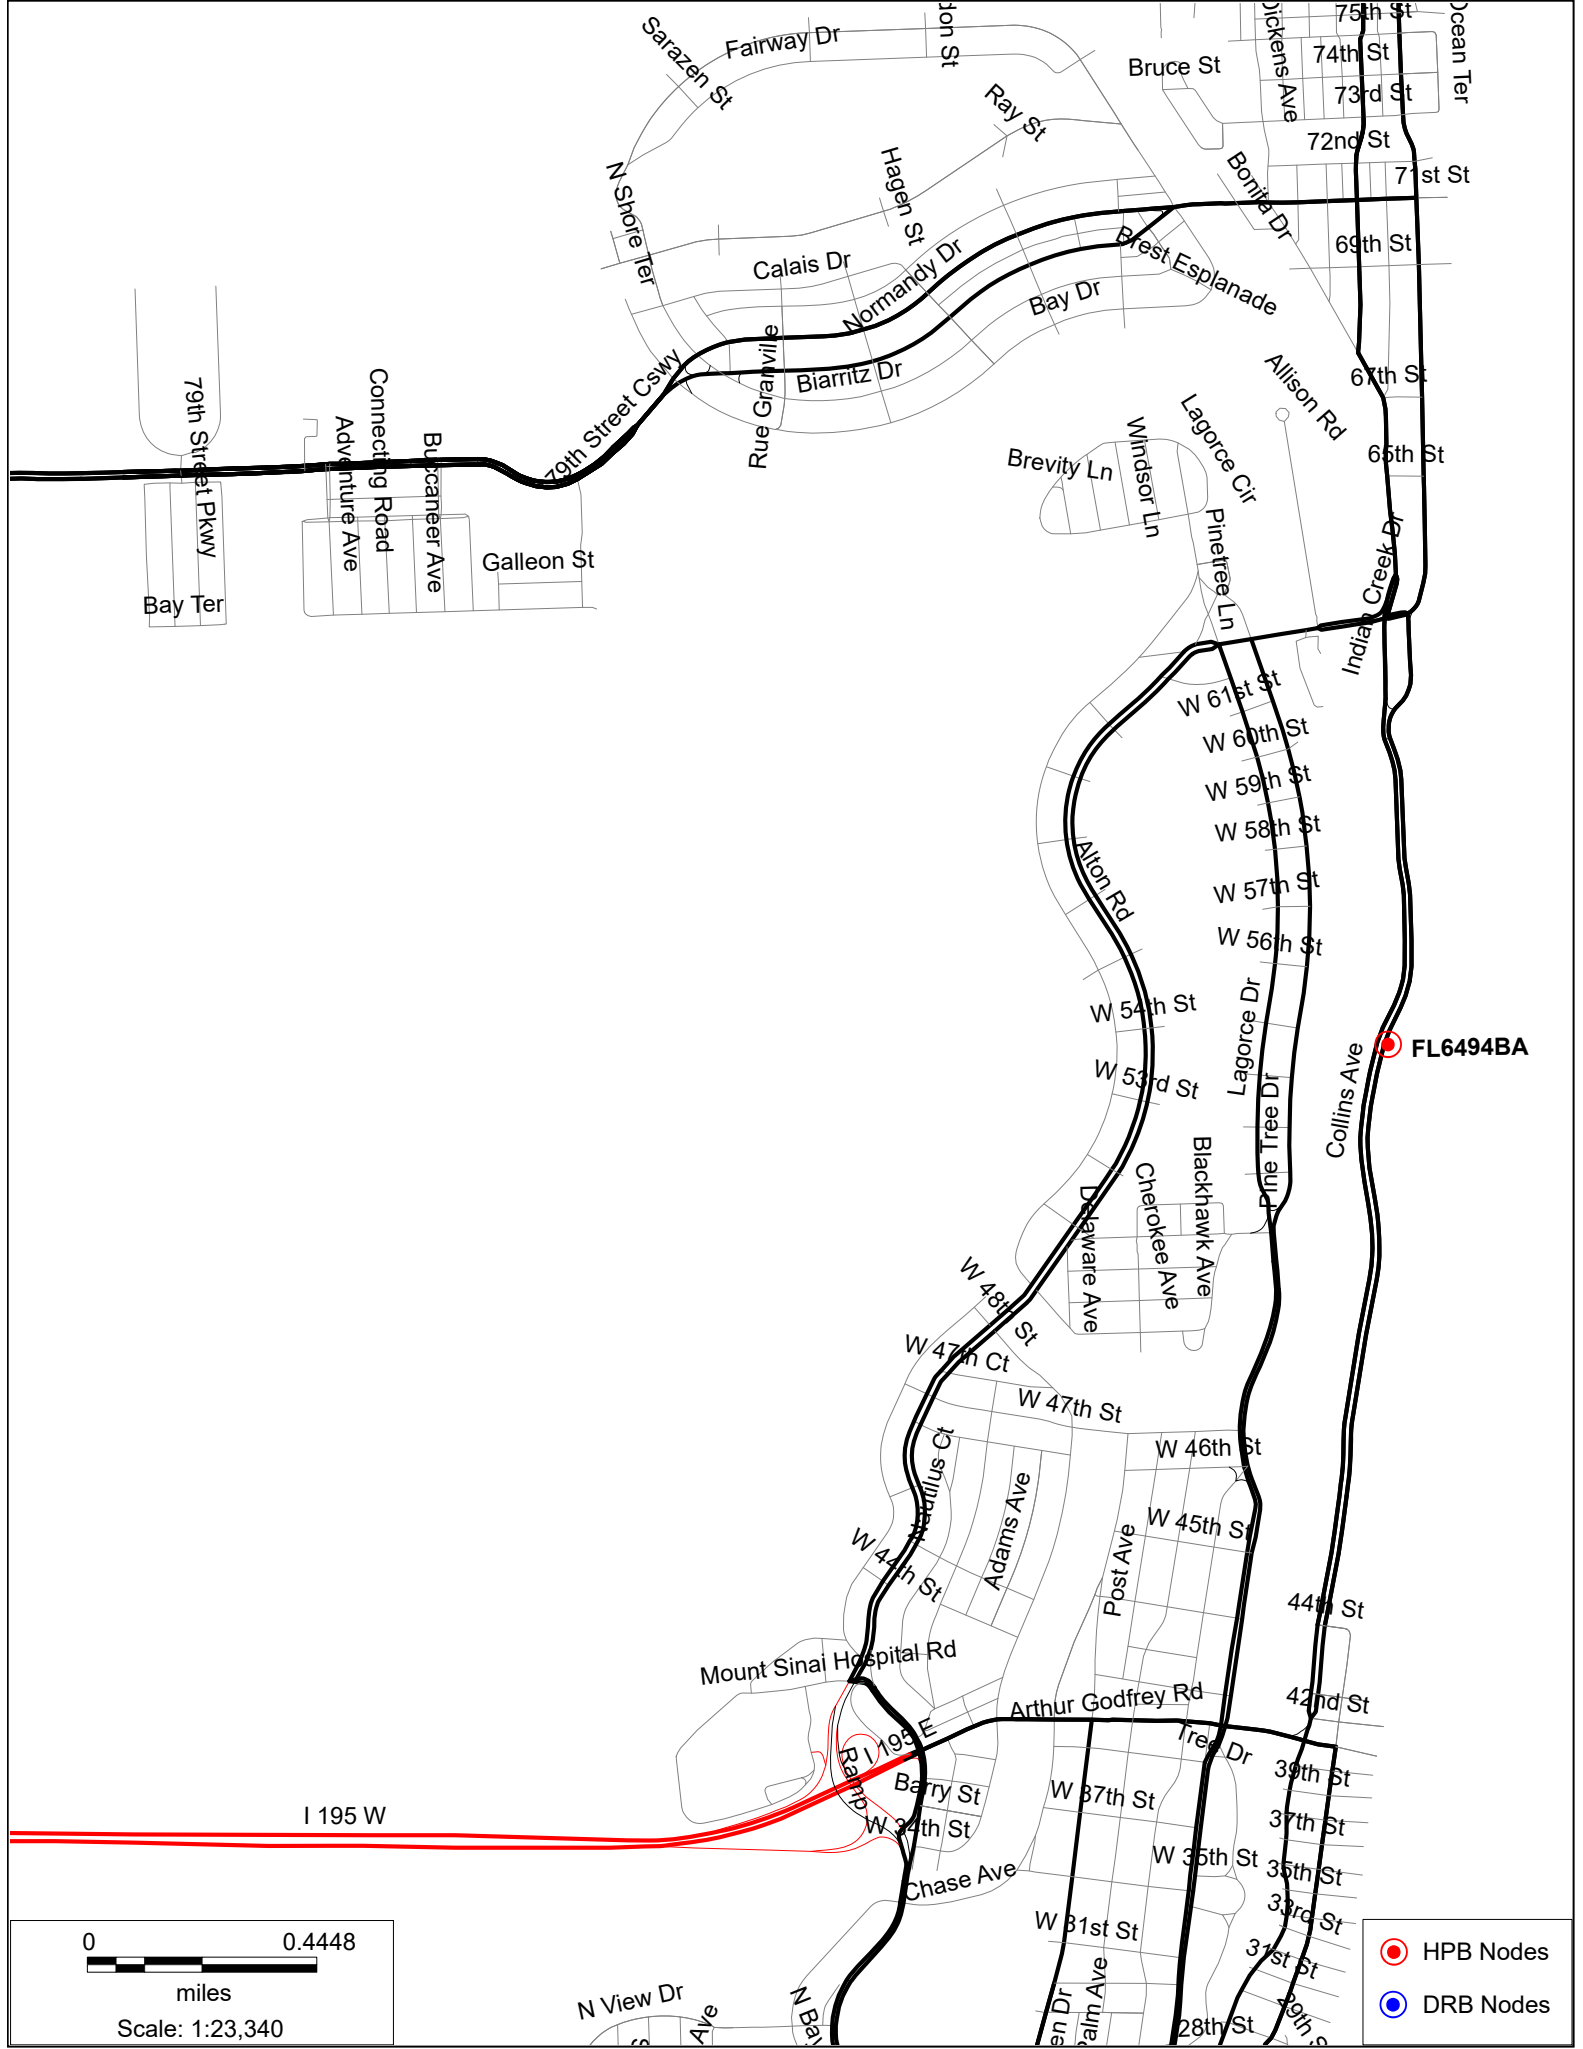



Sarazen St, Fairway Dr, Jon St, Bruce St, Dickens Ave, 75th St, Ocean Ter, 74th St, 73rd St, 72nd St, 71st St, Ray St, Hagen St, Bonita Dr, 69th St, Calais Dr, Normandy Dr, Biarritz Dr, Bay Dr, West Esplanade, 67th St, Rue Granville, 66th St, Galleon St, 79th Street Cswy, N Shore Ter, Brevity Ln, Windsor Ln, Lagorce Cir, Allison Rd, 65th St, Connecting Road, Adventure Ave, Buccaneer Ave, 79th Street Pkwy, Bay Ter, Indiantown Creek Dr, W 61st St, W 60th St, W 59th St, W 58th St, W 57th St, W 56th St, W 54th St, W 53rd St, Lagorce Dr, Collins Ave, FL6494BA, Delaware Ave, Cherokee Ave, Blackhawk Ave, Pine Tree Dr, W 48th St, W 47th Ct, W 47th St, W 46th St, W 45th St, W 44th St, W 43rd St, W 42nd St, W 41st St, W 40th St, W 39th St, W 38th St, W 37th St, W 36th St, W 35th St, W 34th St, W 33rd St, W 32nd St, W 31st St, W 30th St, W 29th St, W 28th St, Mount Sinai Hospital Rd, Arthur Godfrey Rd, Chase Ave, Barry St, W 24th St, N View Dr, N Belton Ave, Palm Ave, I 195 W



- HPB Nodes
- DRB Nodes

0 0.4448
 miles
 Scale: 1:23,340




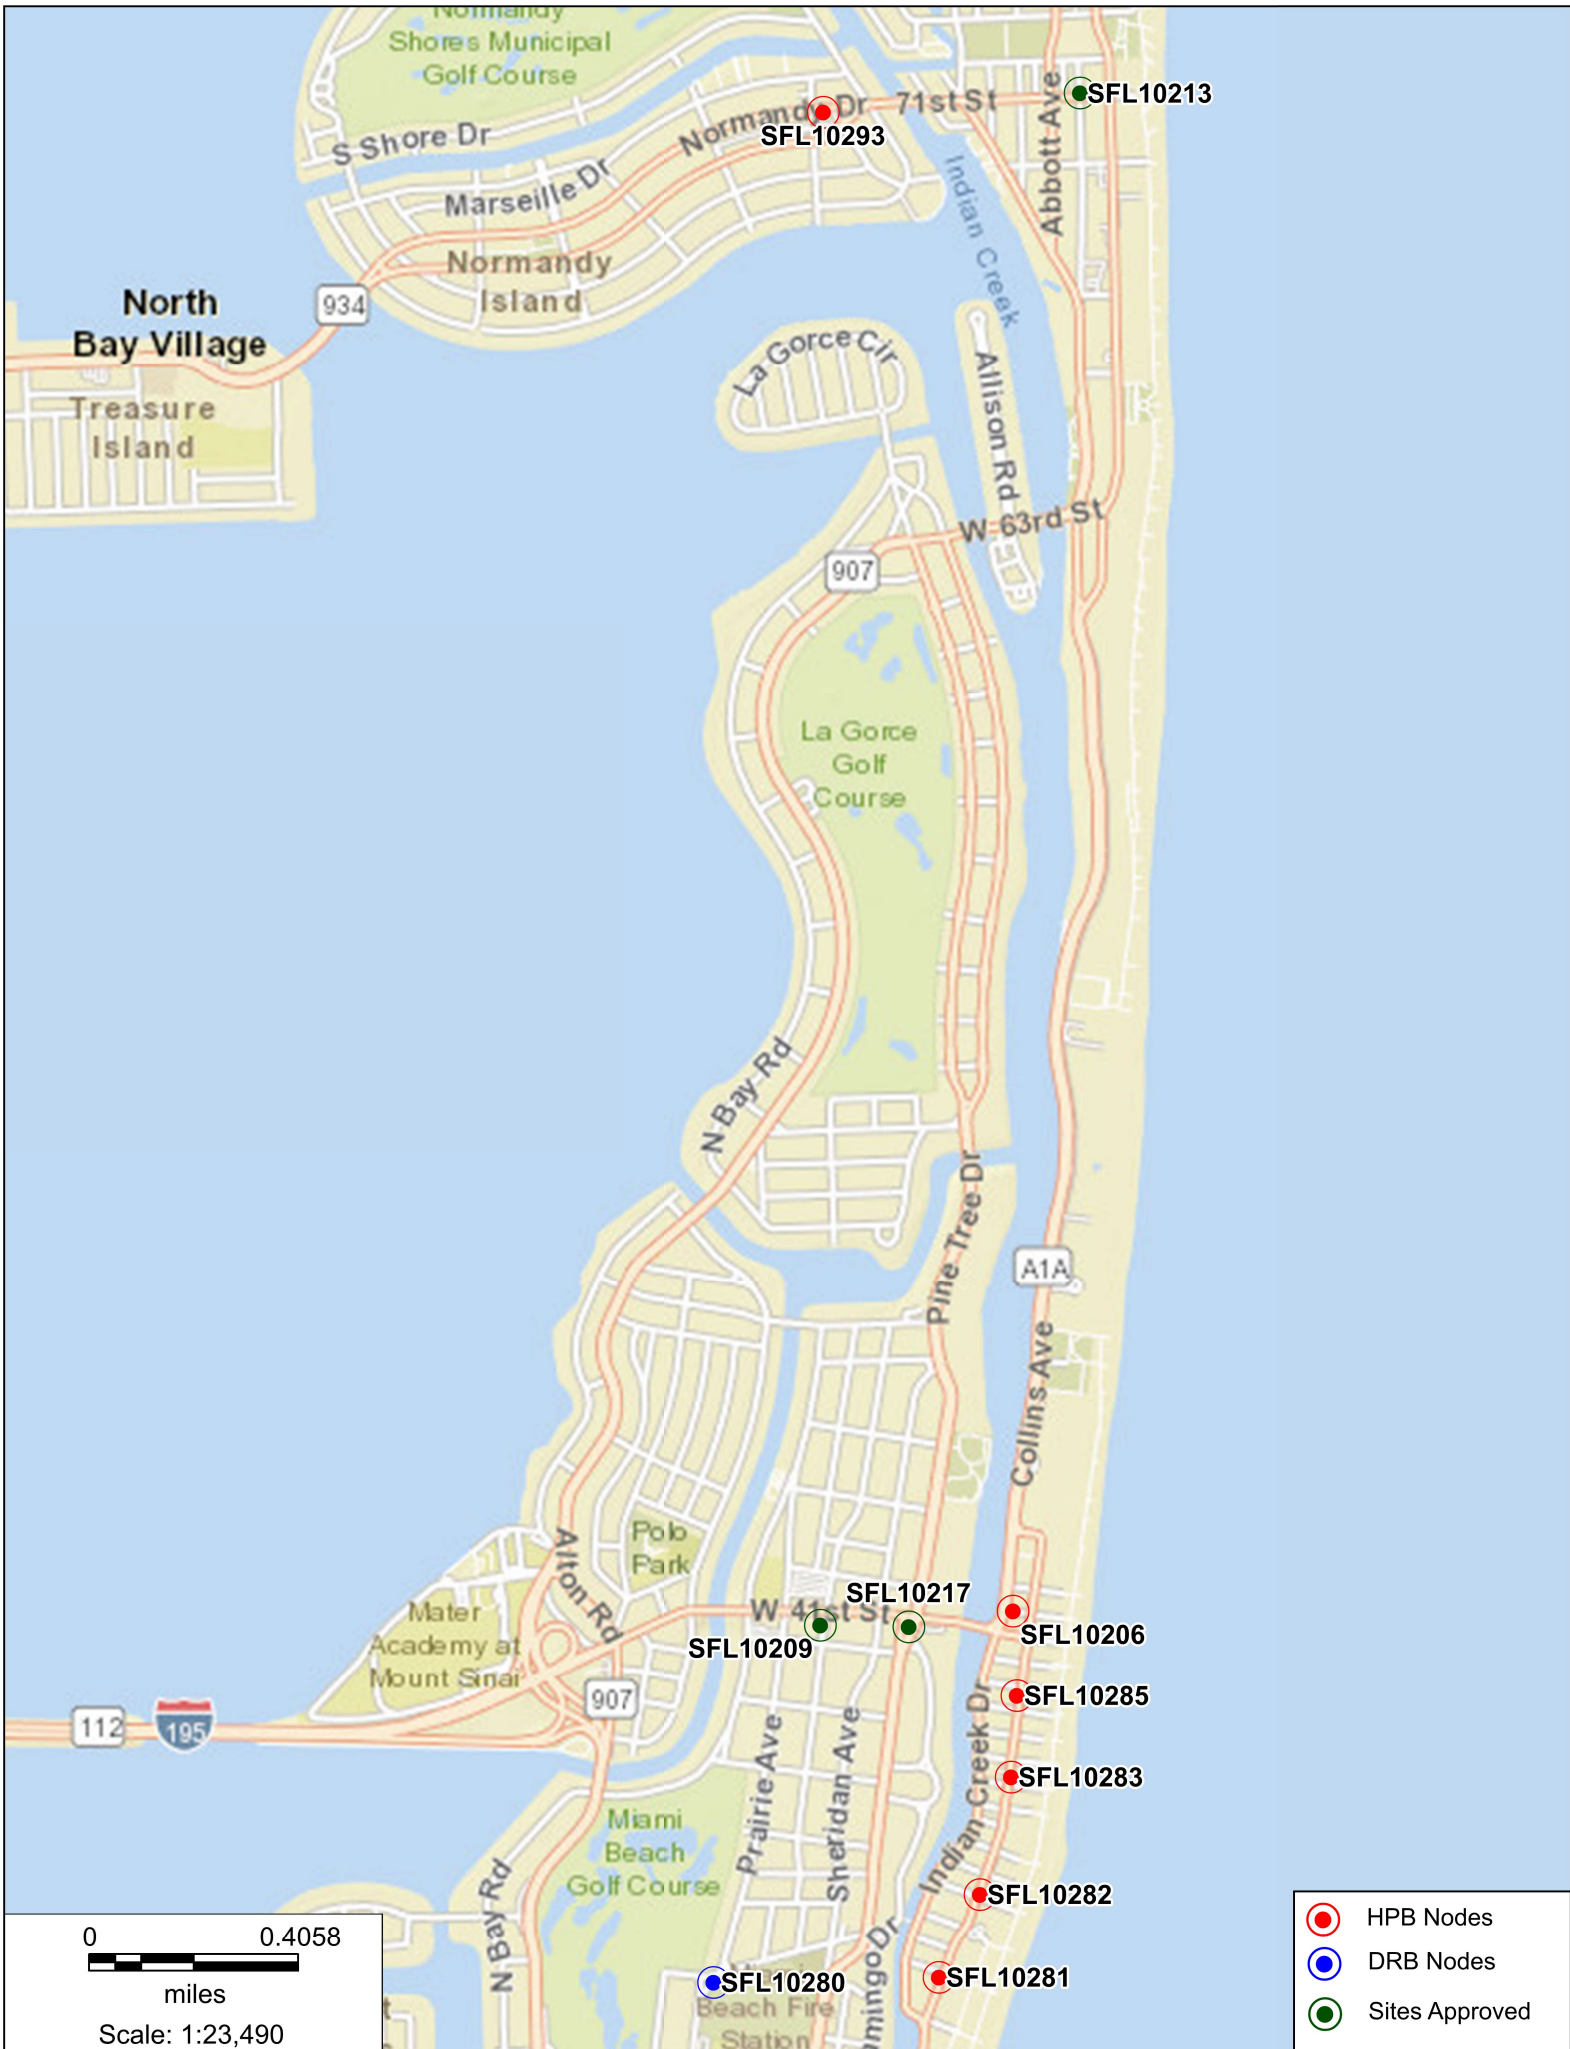

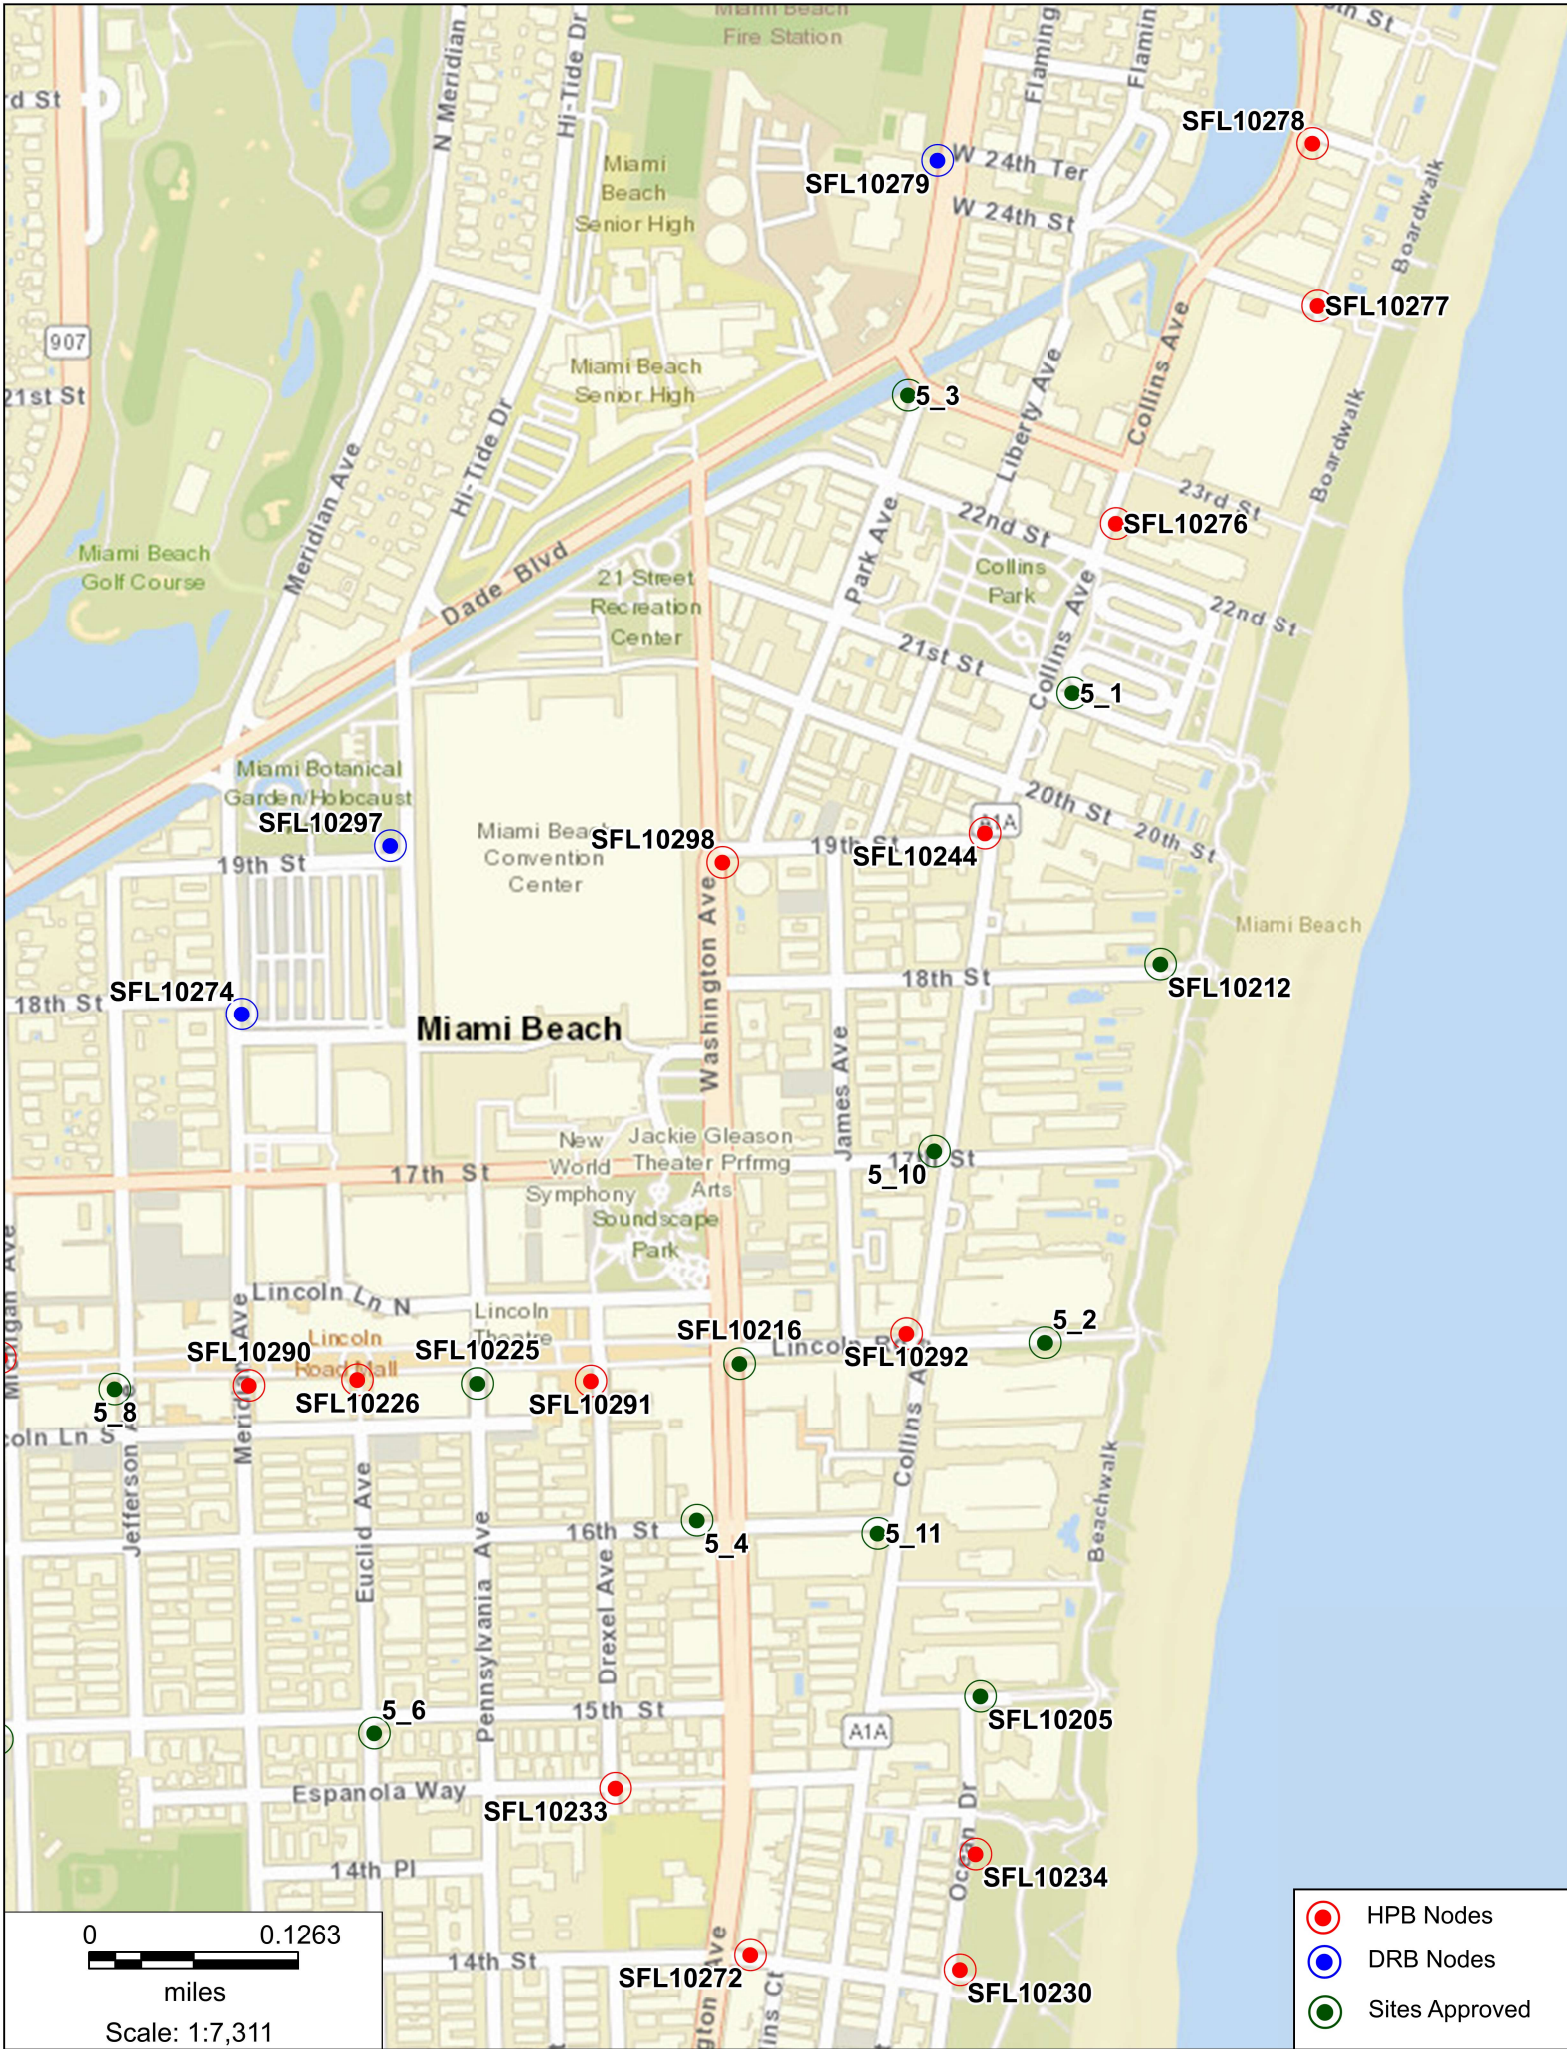

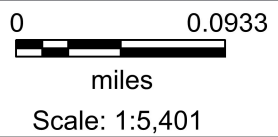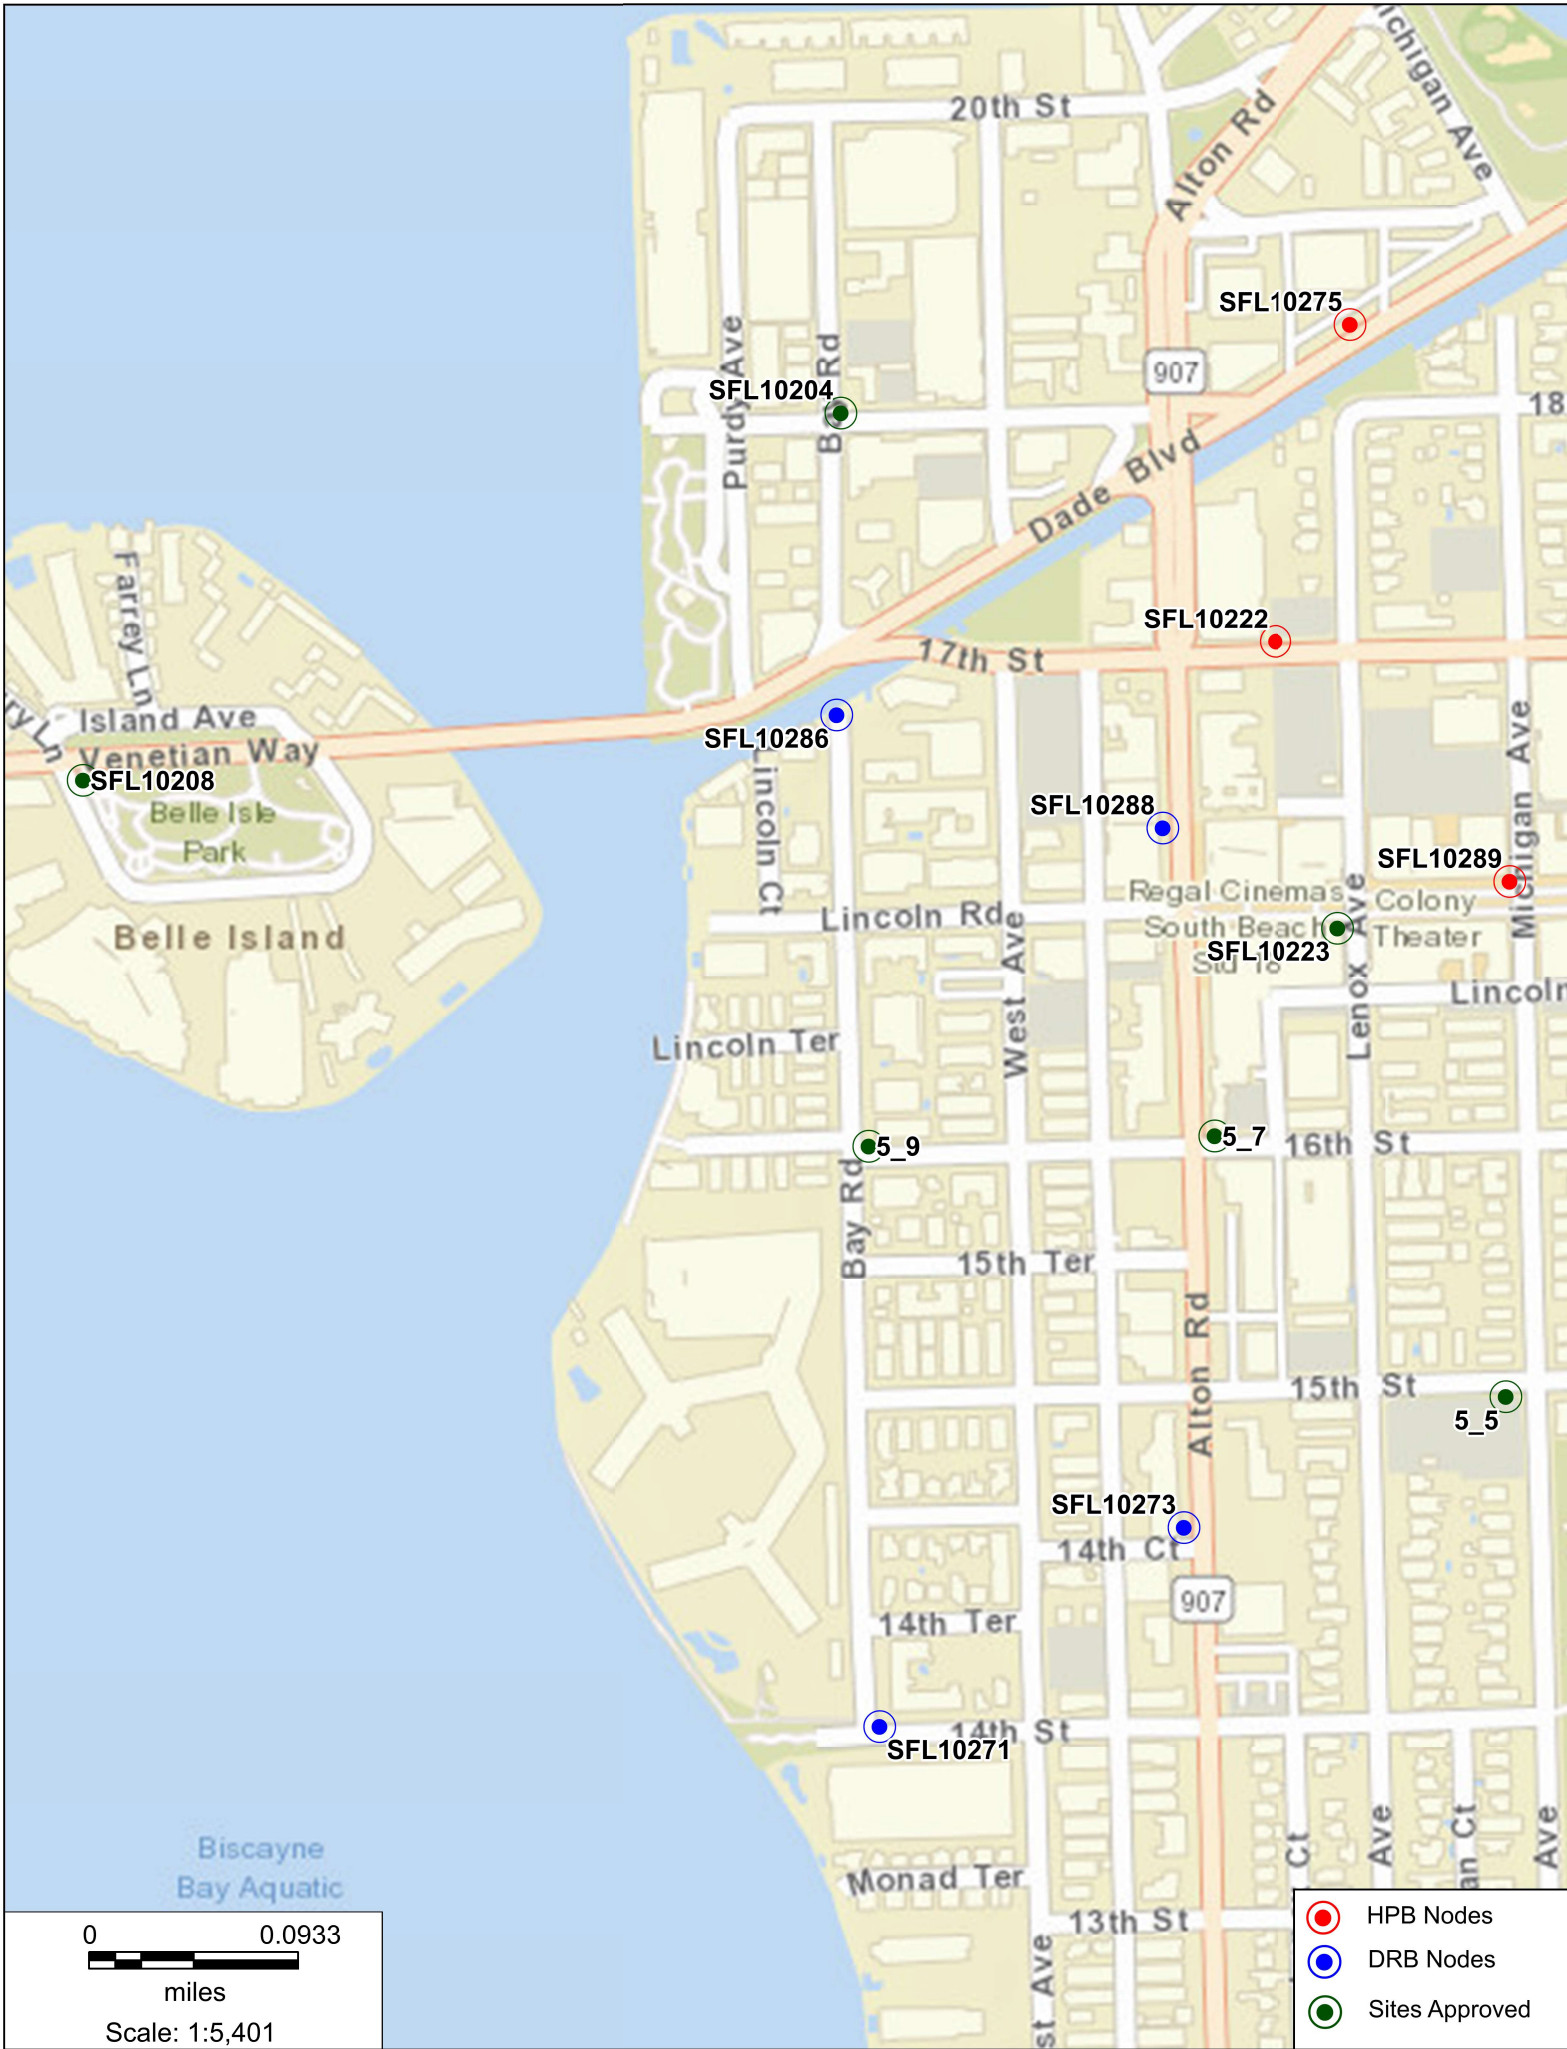

- HPB Nodes
- DRB Nodes
- Sites Approved

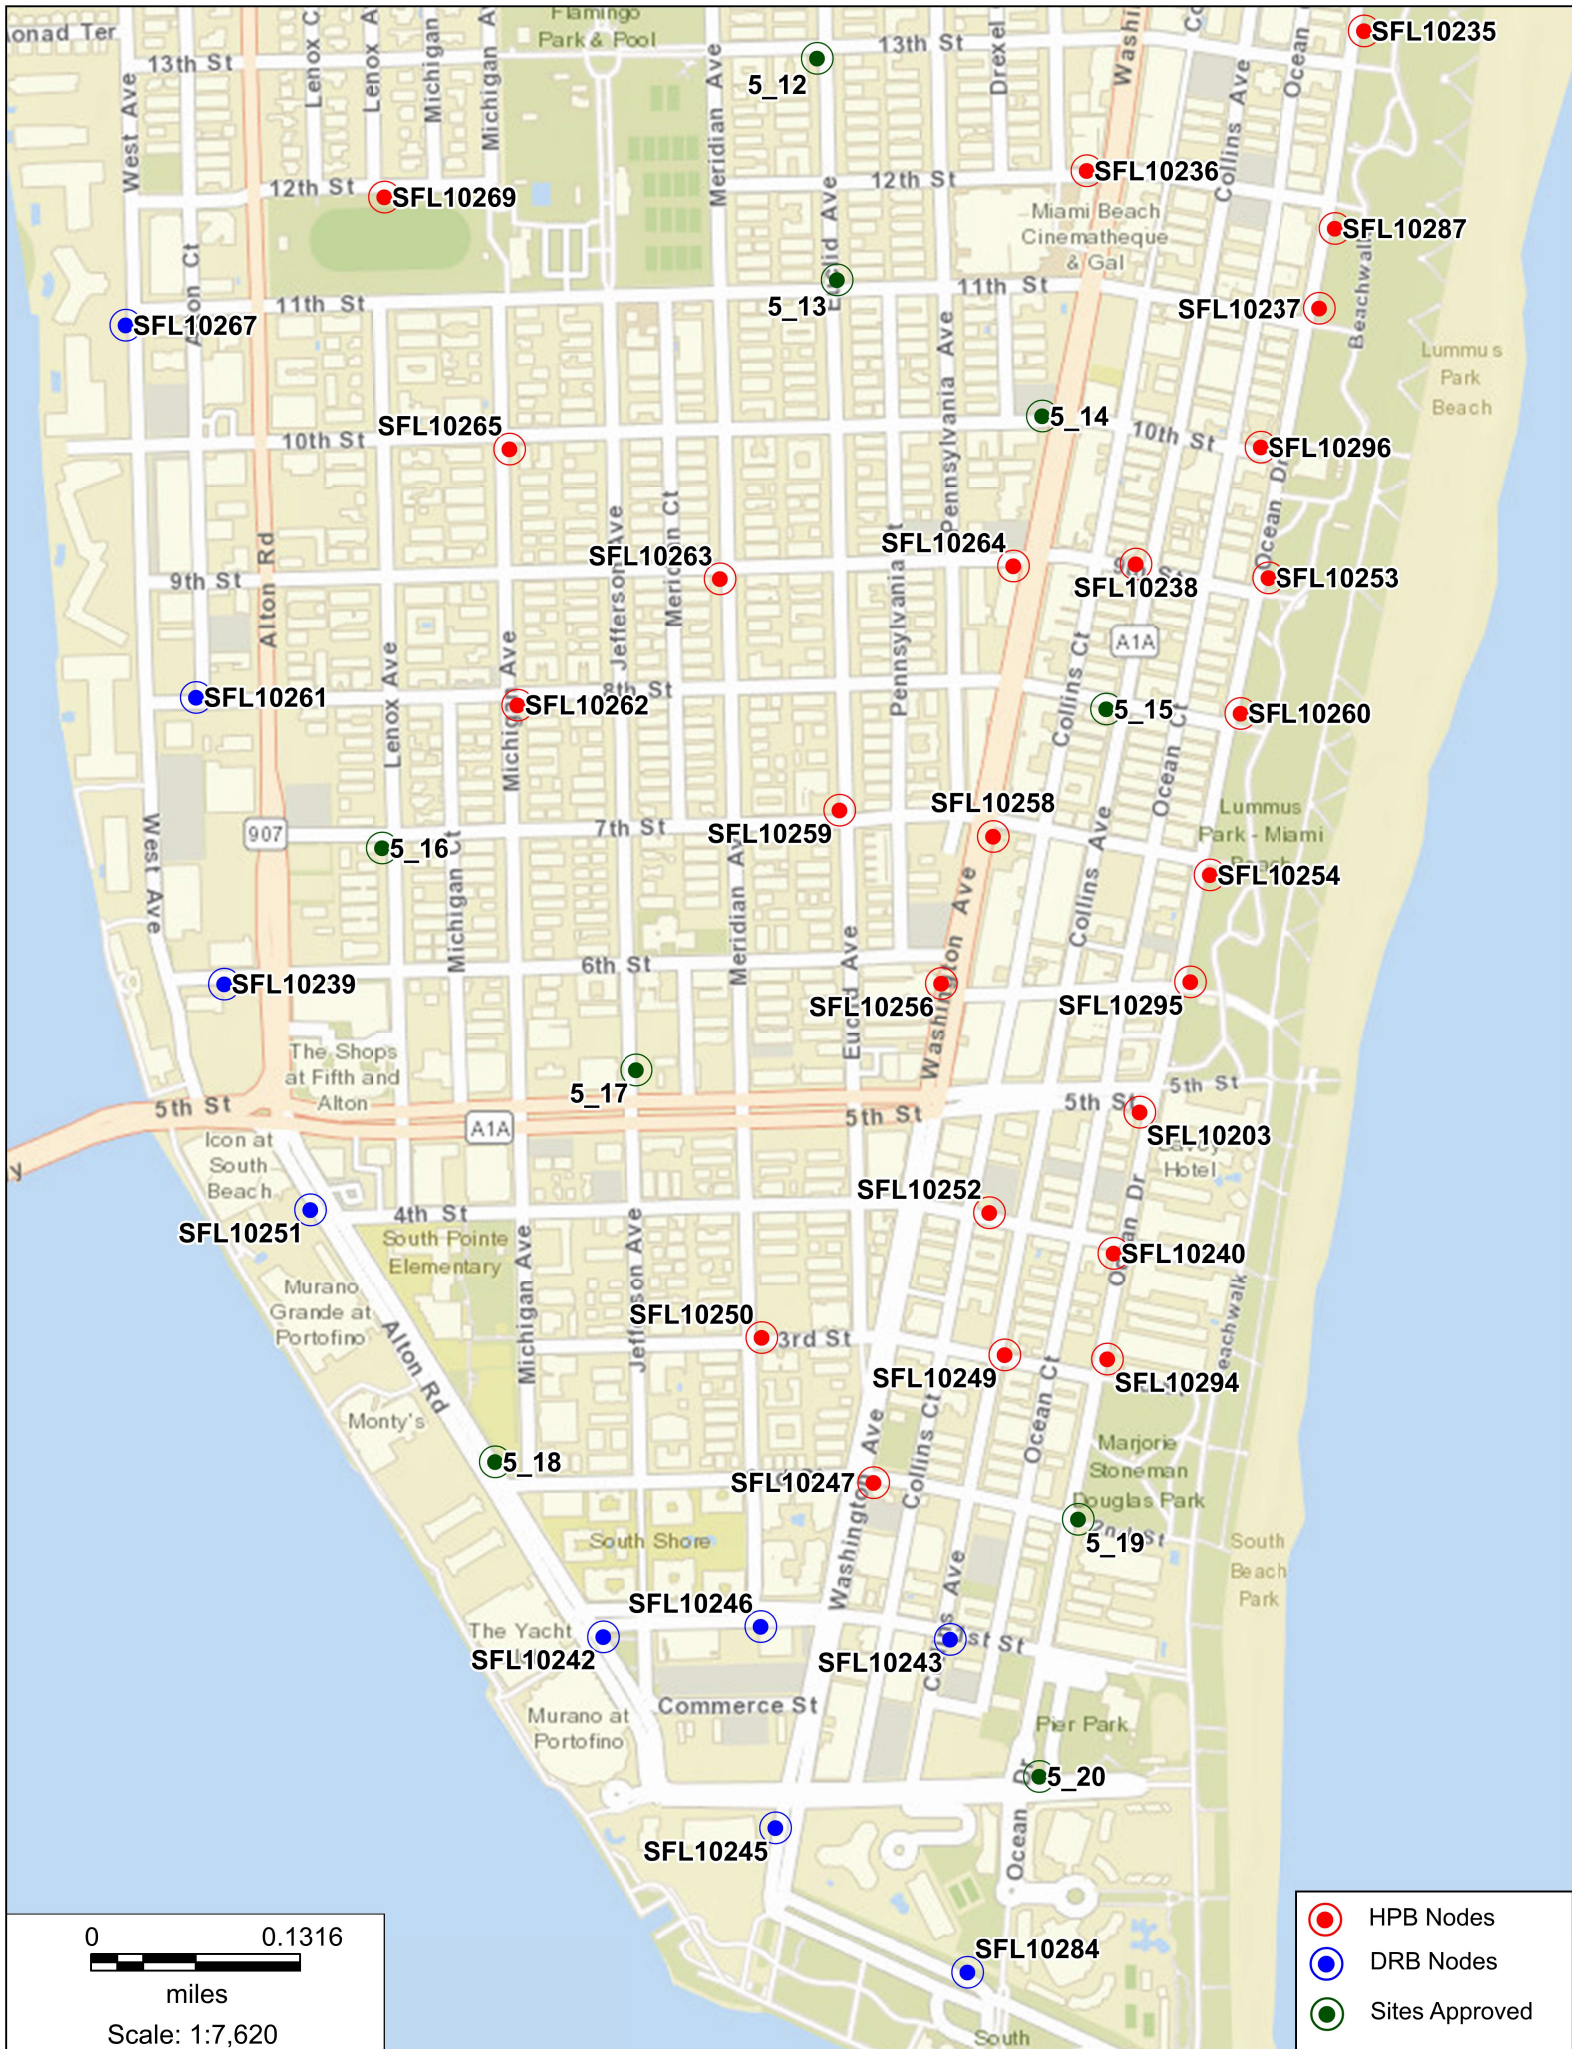

FL6494BA

5369 Collins Ave., Miami Beach, FL 33140

Proposed Front view



FL6494BA

5369 Collins Ave., Miami Beach, FL 33140

Proposed Side view



FL6494BA

Aerial View

5369 Collins Ave., Miami Beach, FL 33140



FL6494BA

5369 Collins Ave., Miami Beach, FL 33140

North



FL6494BA

East

5369 Collins Ave., Miami Beach, FL 33140



FL6494BA

South

5369 Collins Ave., Miami Beach, FL 33140



FL6494BA

5369 Collins Ave., Miami Beach, FL 33140

West

