

LEGEND	
	RIGHT-OF-WAY LINE
	ADJOINERS PROPERTY LINE (NOT SURVEYED)
	LIGHT POLE
	DRAIN INLET
	WATER VALVE
	FIRE HYDRANT
	SIGN
	PKF NAIL (FOUND)
	PALM TREE
	METAL HANDRAIL
	METAL FENCE

CROWN CASTLE
 SMALL WIRELESS FACILITIES
 HPB 19-0317 (FL 6441)
 613 Collins Ave.

PROPOSED SITE PLAN
 JULY 30, 2019
 N.T.S.


R.J. HEISENBOTTLE ARCHITECTS, P.A.
 2199 PONCE DE LEON BLV, CORAL GABLES, FLORIDA 33134
 PHONE: 305.446.7799 / FAX: 305.446.9275
 FLORIDA REGISTRATION NUMBER: AR 0010865




FL6441BA

Aerial View

613 Collins Ave., Miami Beach, FL 33139

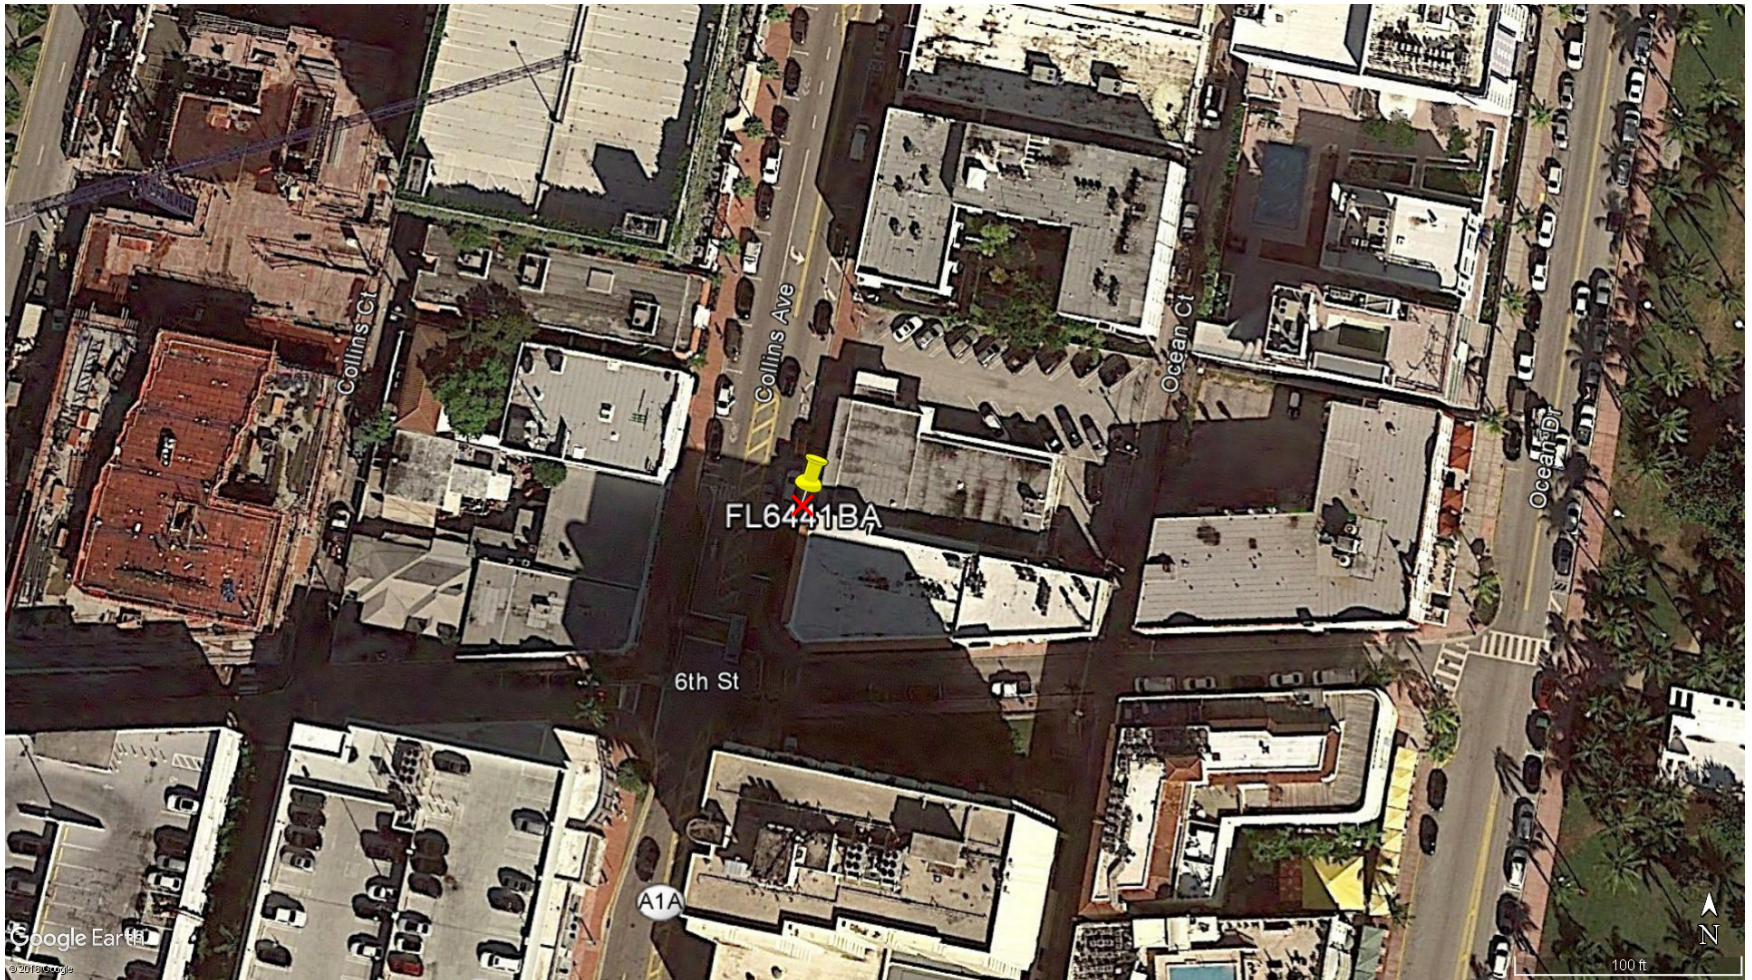

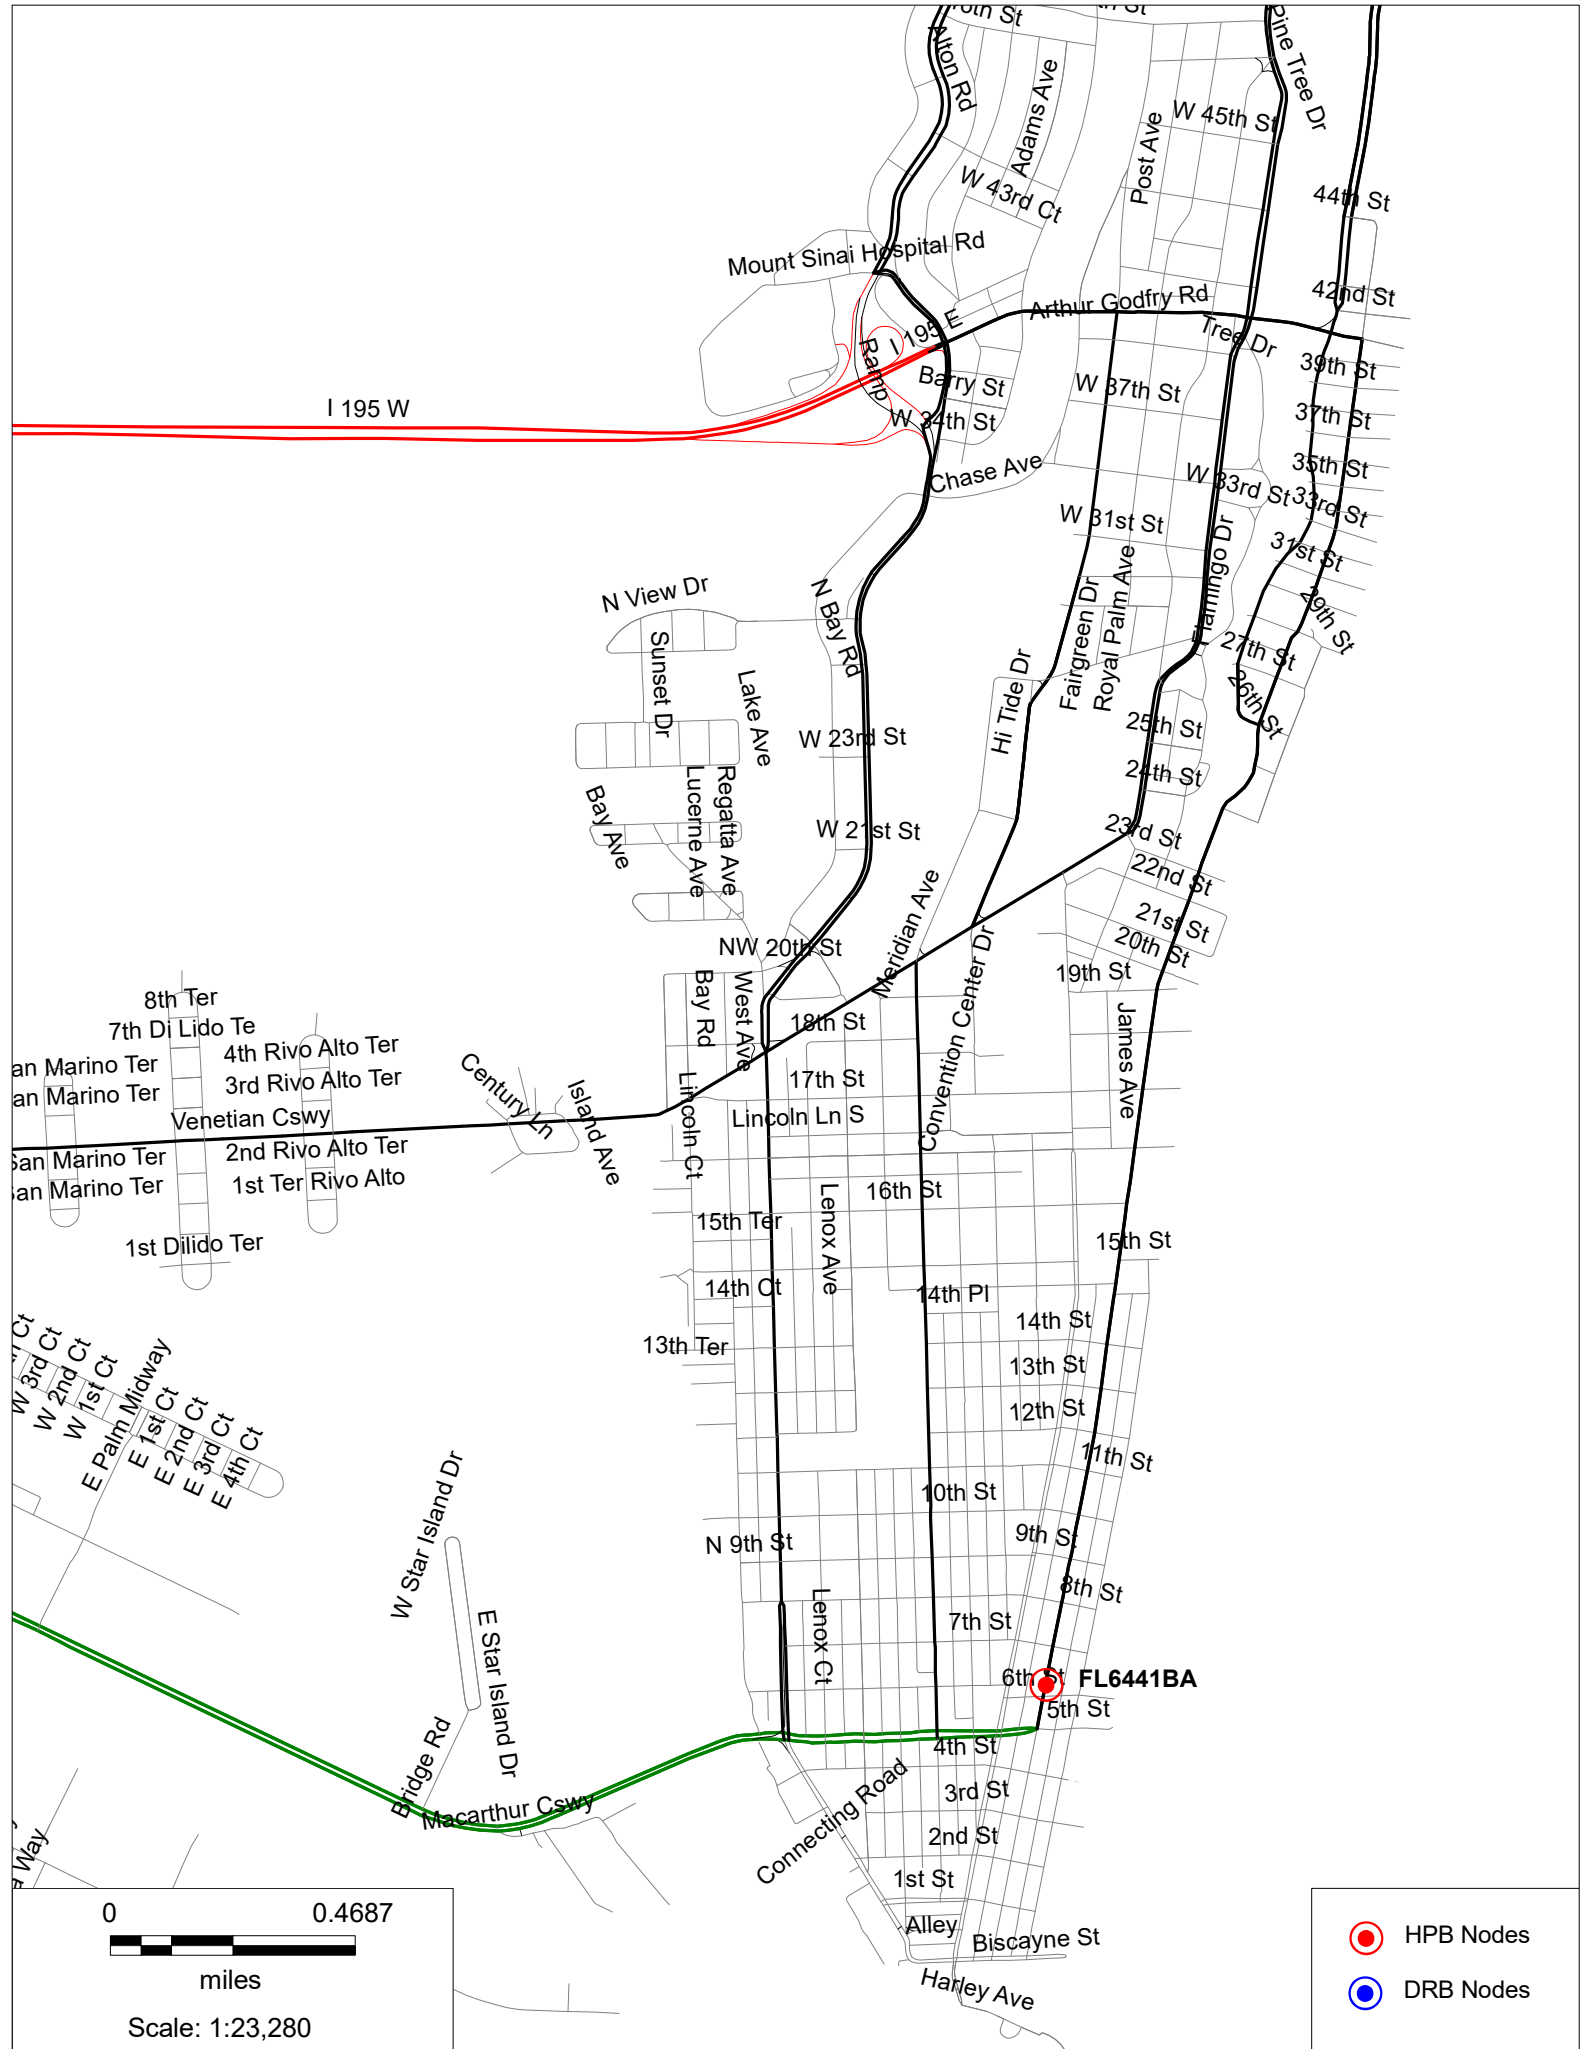

I 195 W

6th St FL6441BA
5th St

0 0.4687




miles



Scale: 1:23,280

- HPB Nodes
- DRB Nodes




- HPB Nodes
- DRB Nodes
- Sites Approved

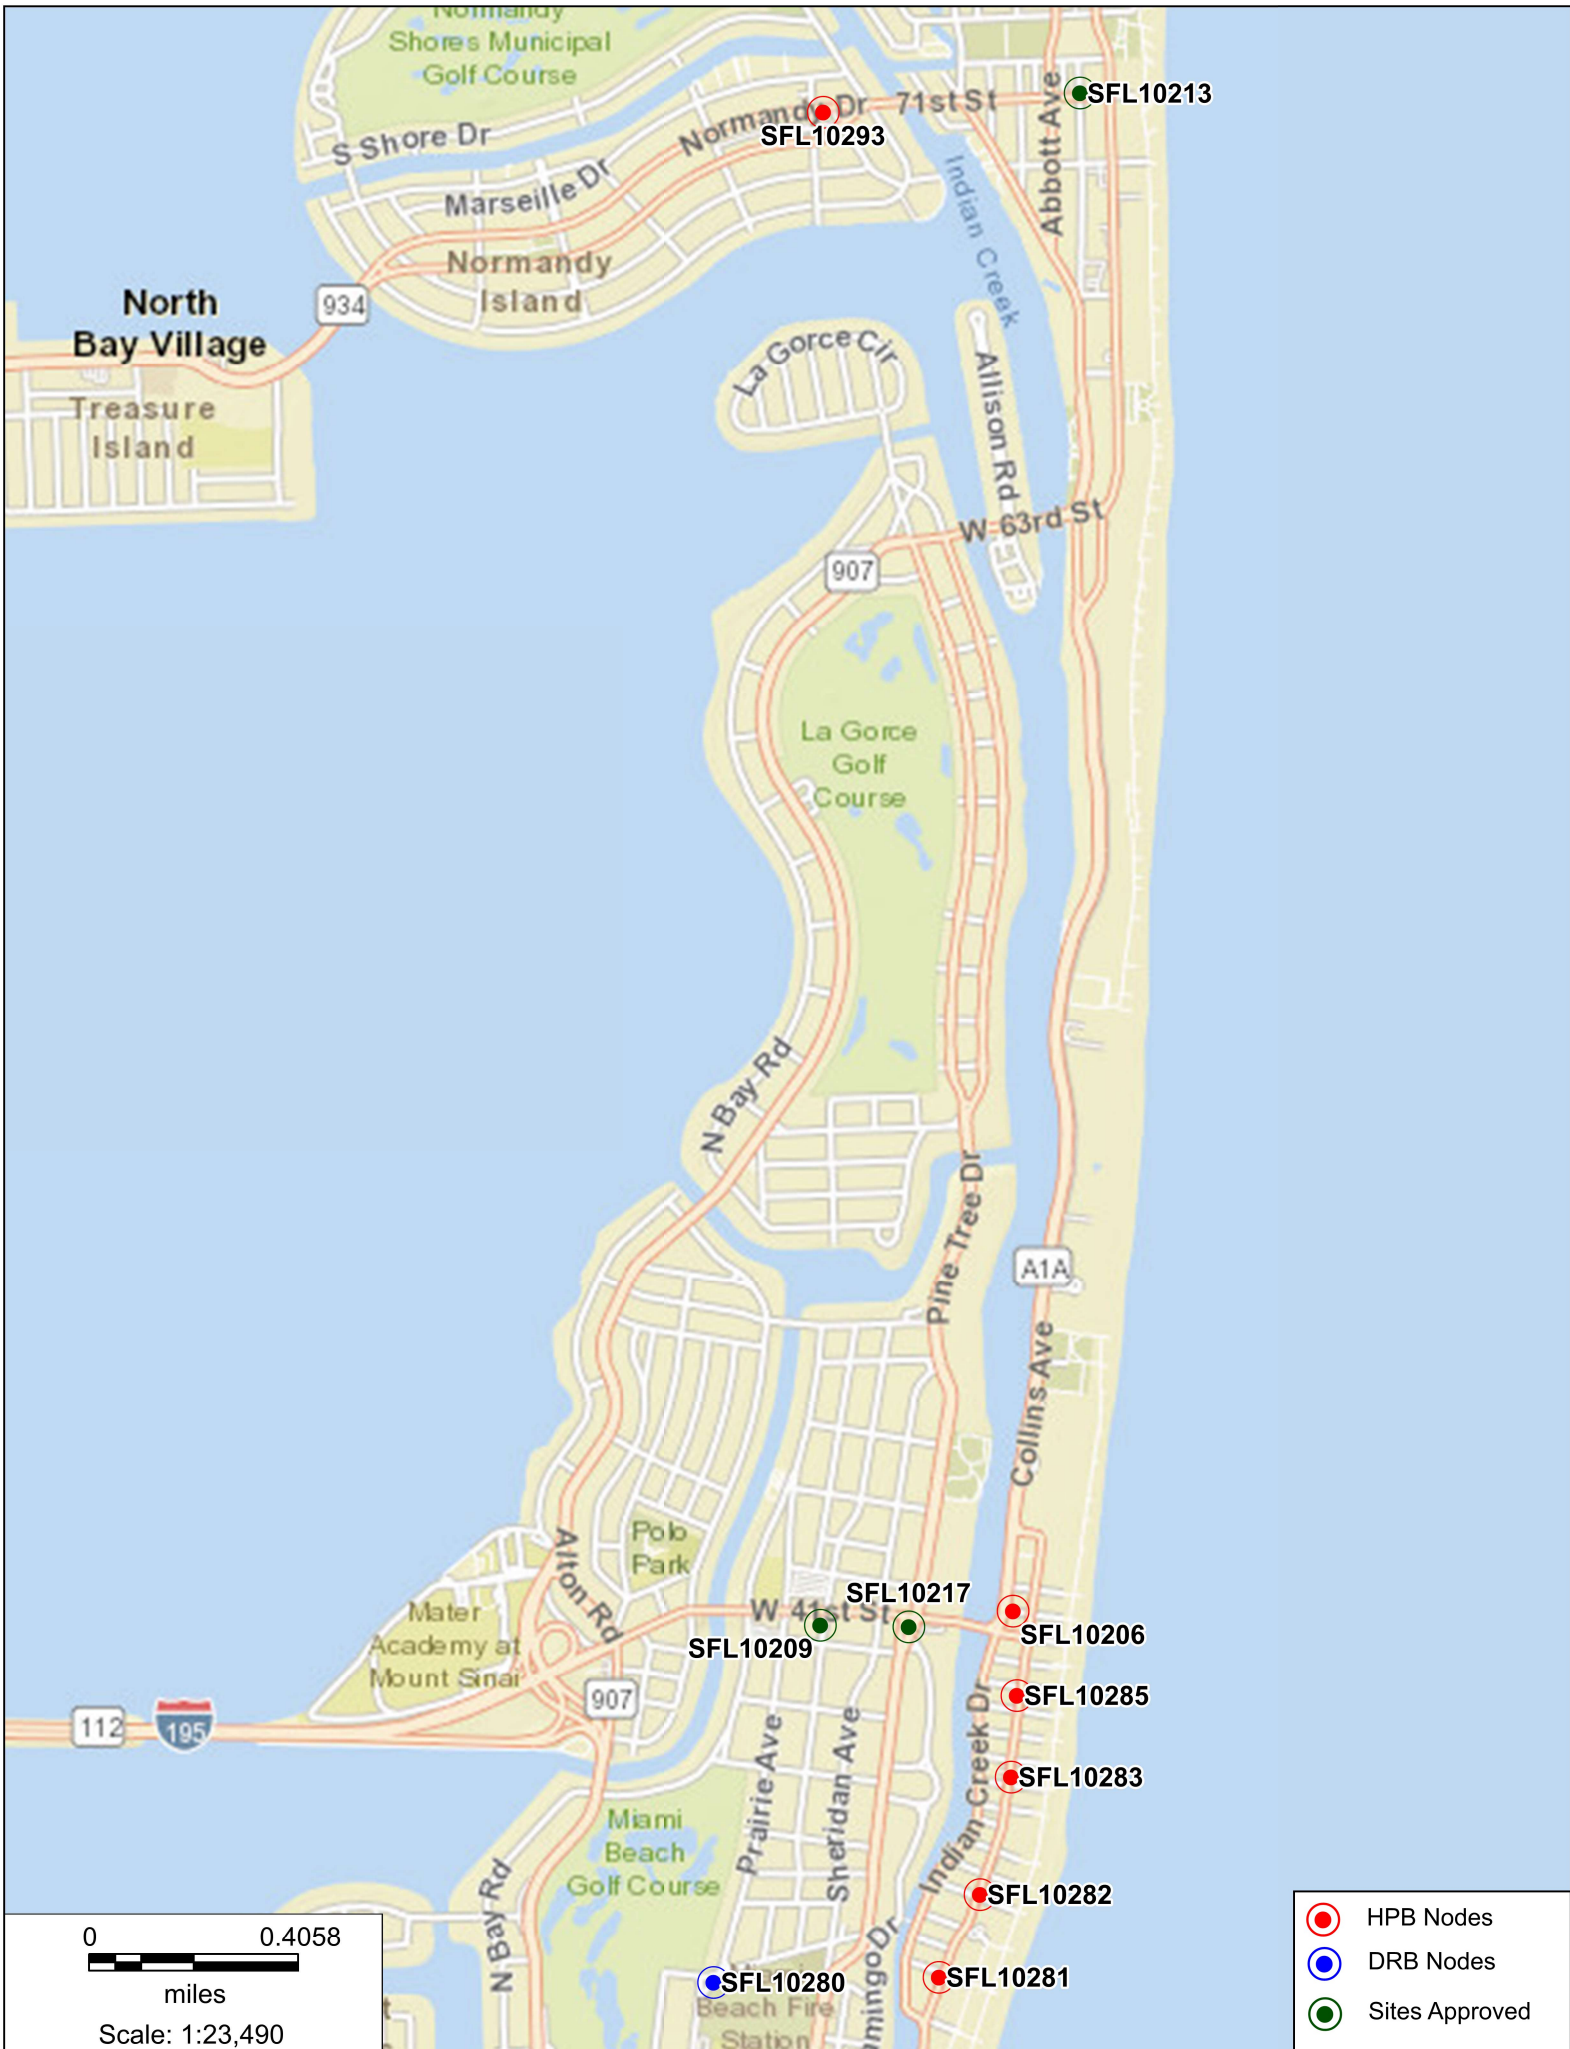

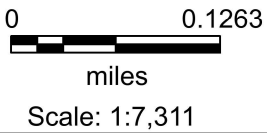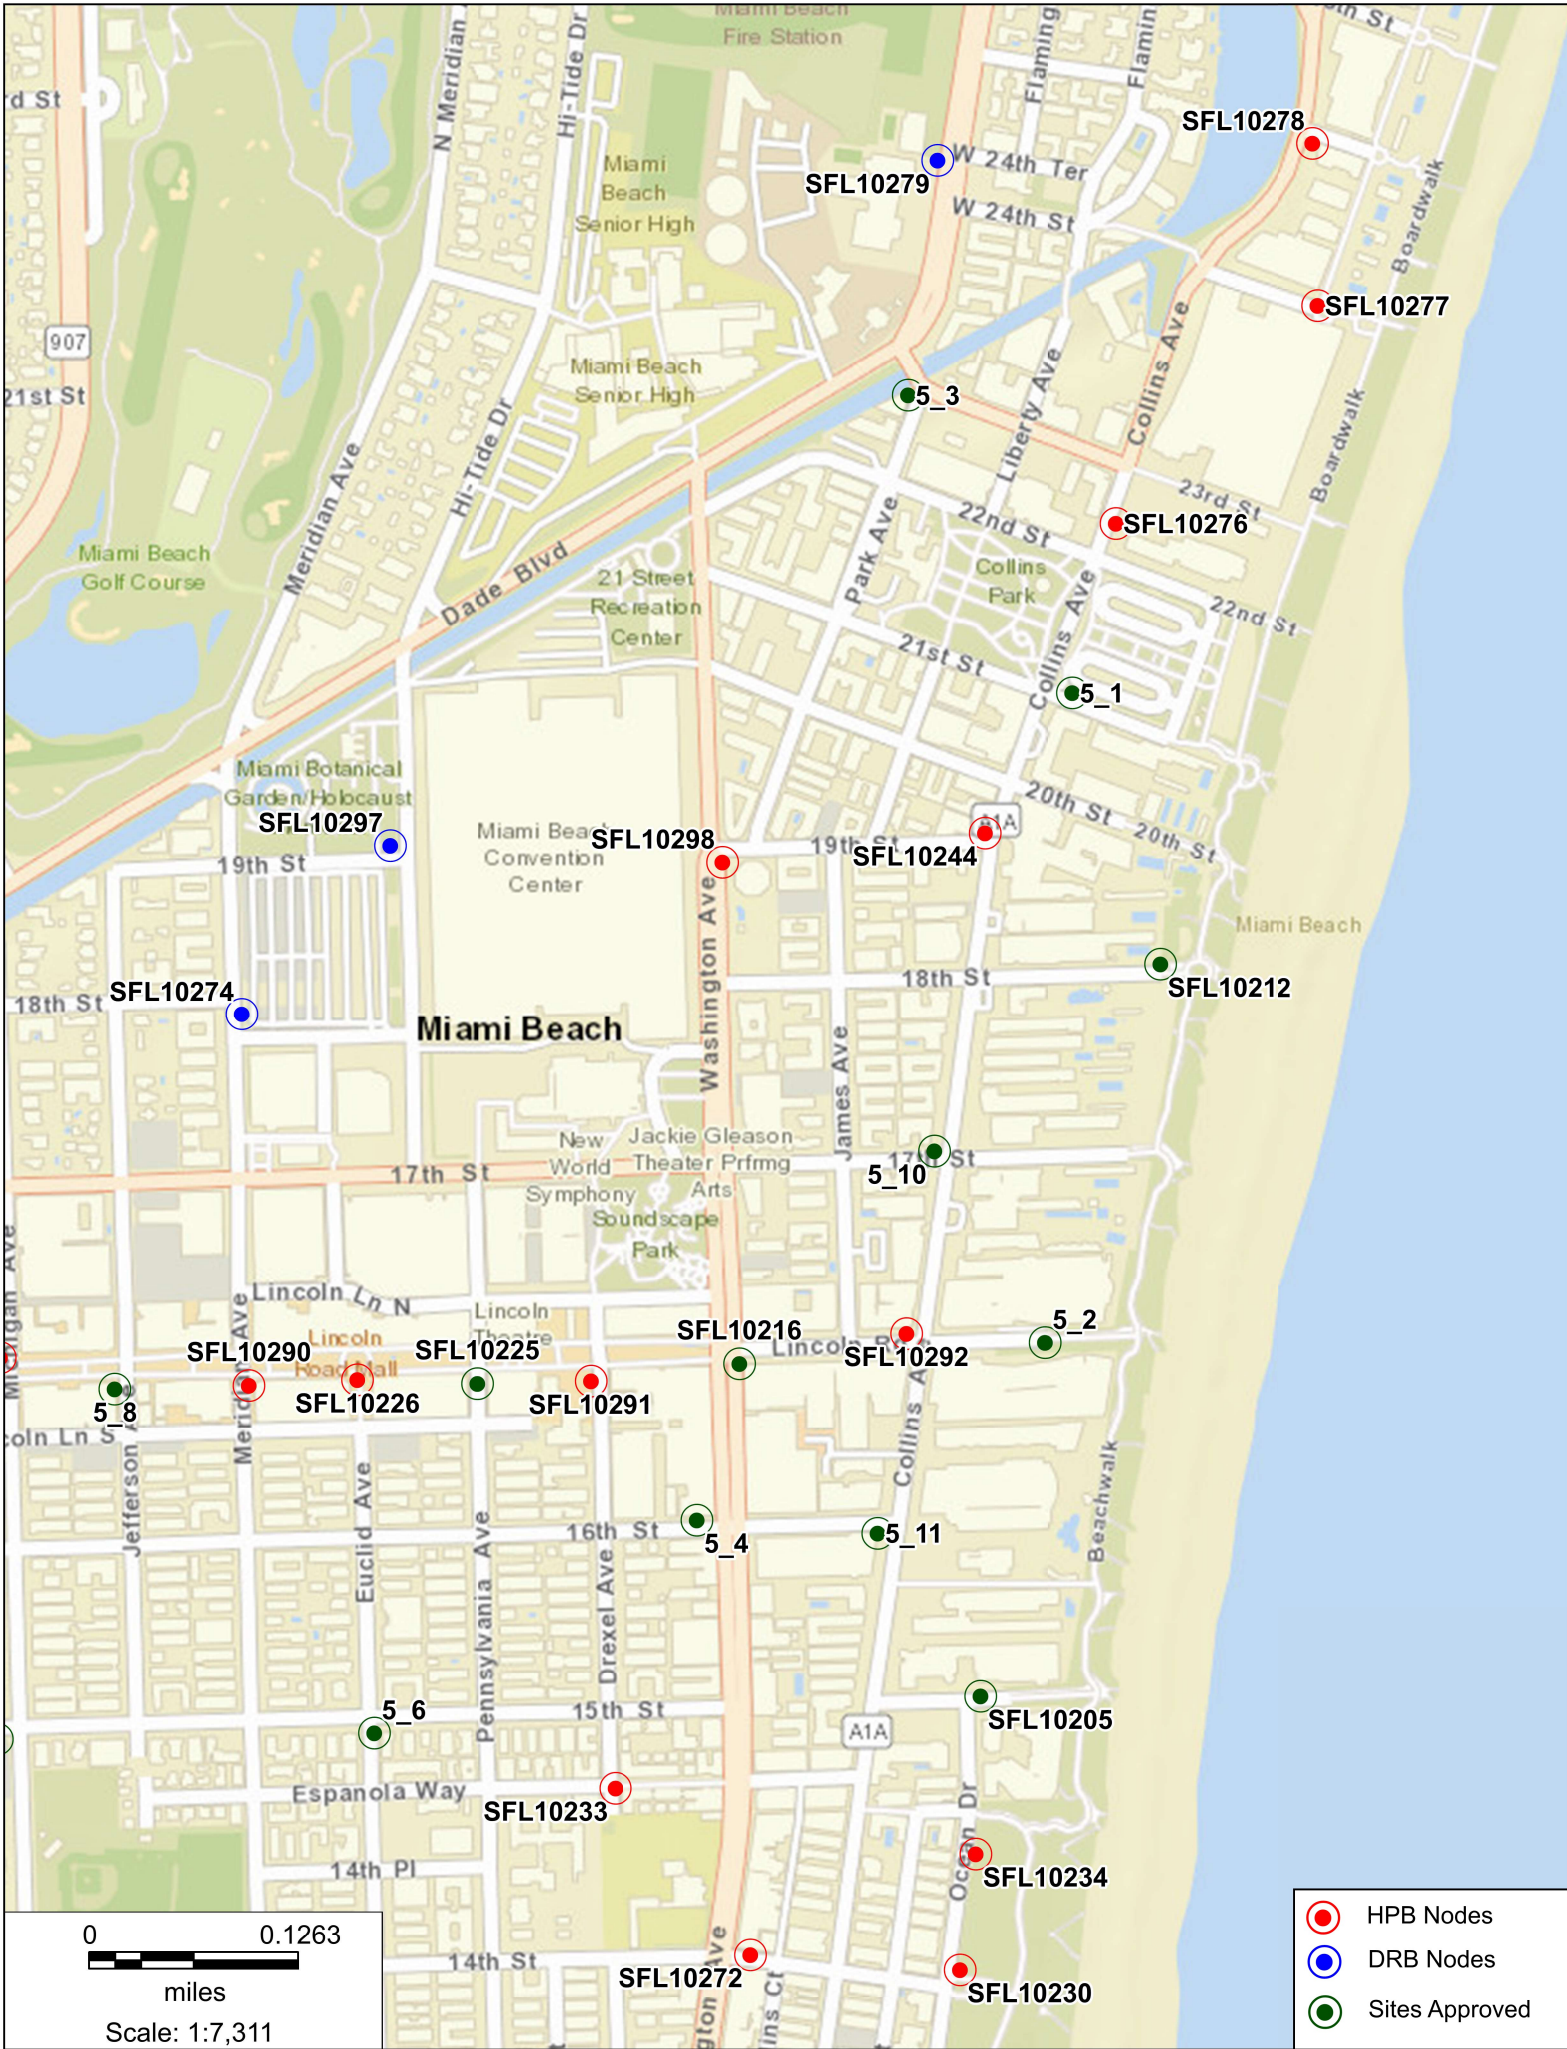

- HPB Nodes
- DRB Nodes
- Sites Approved

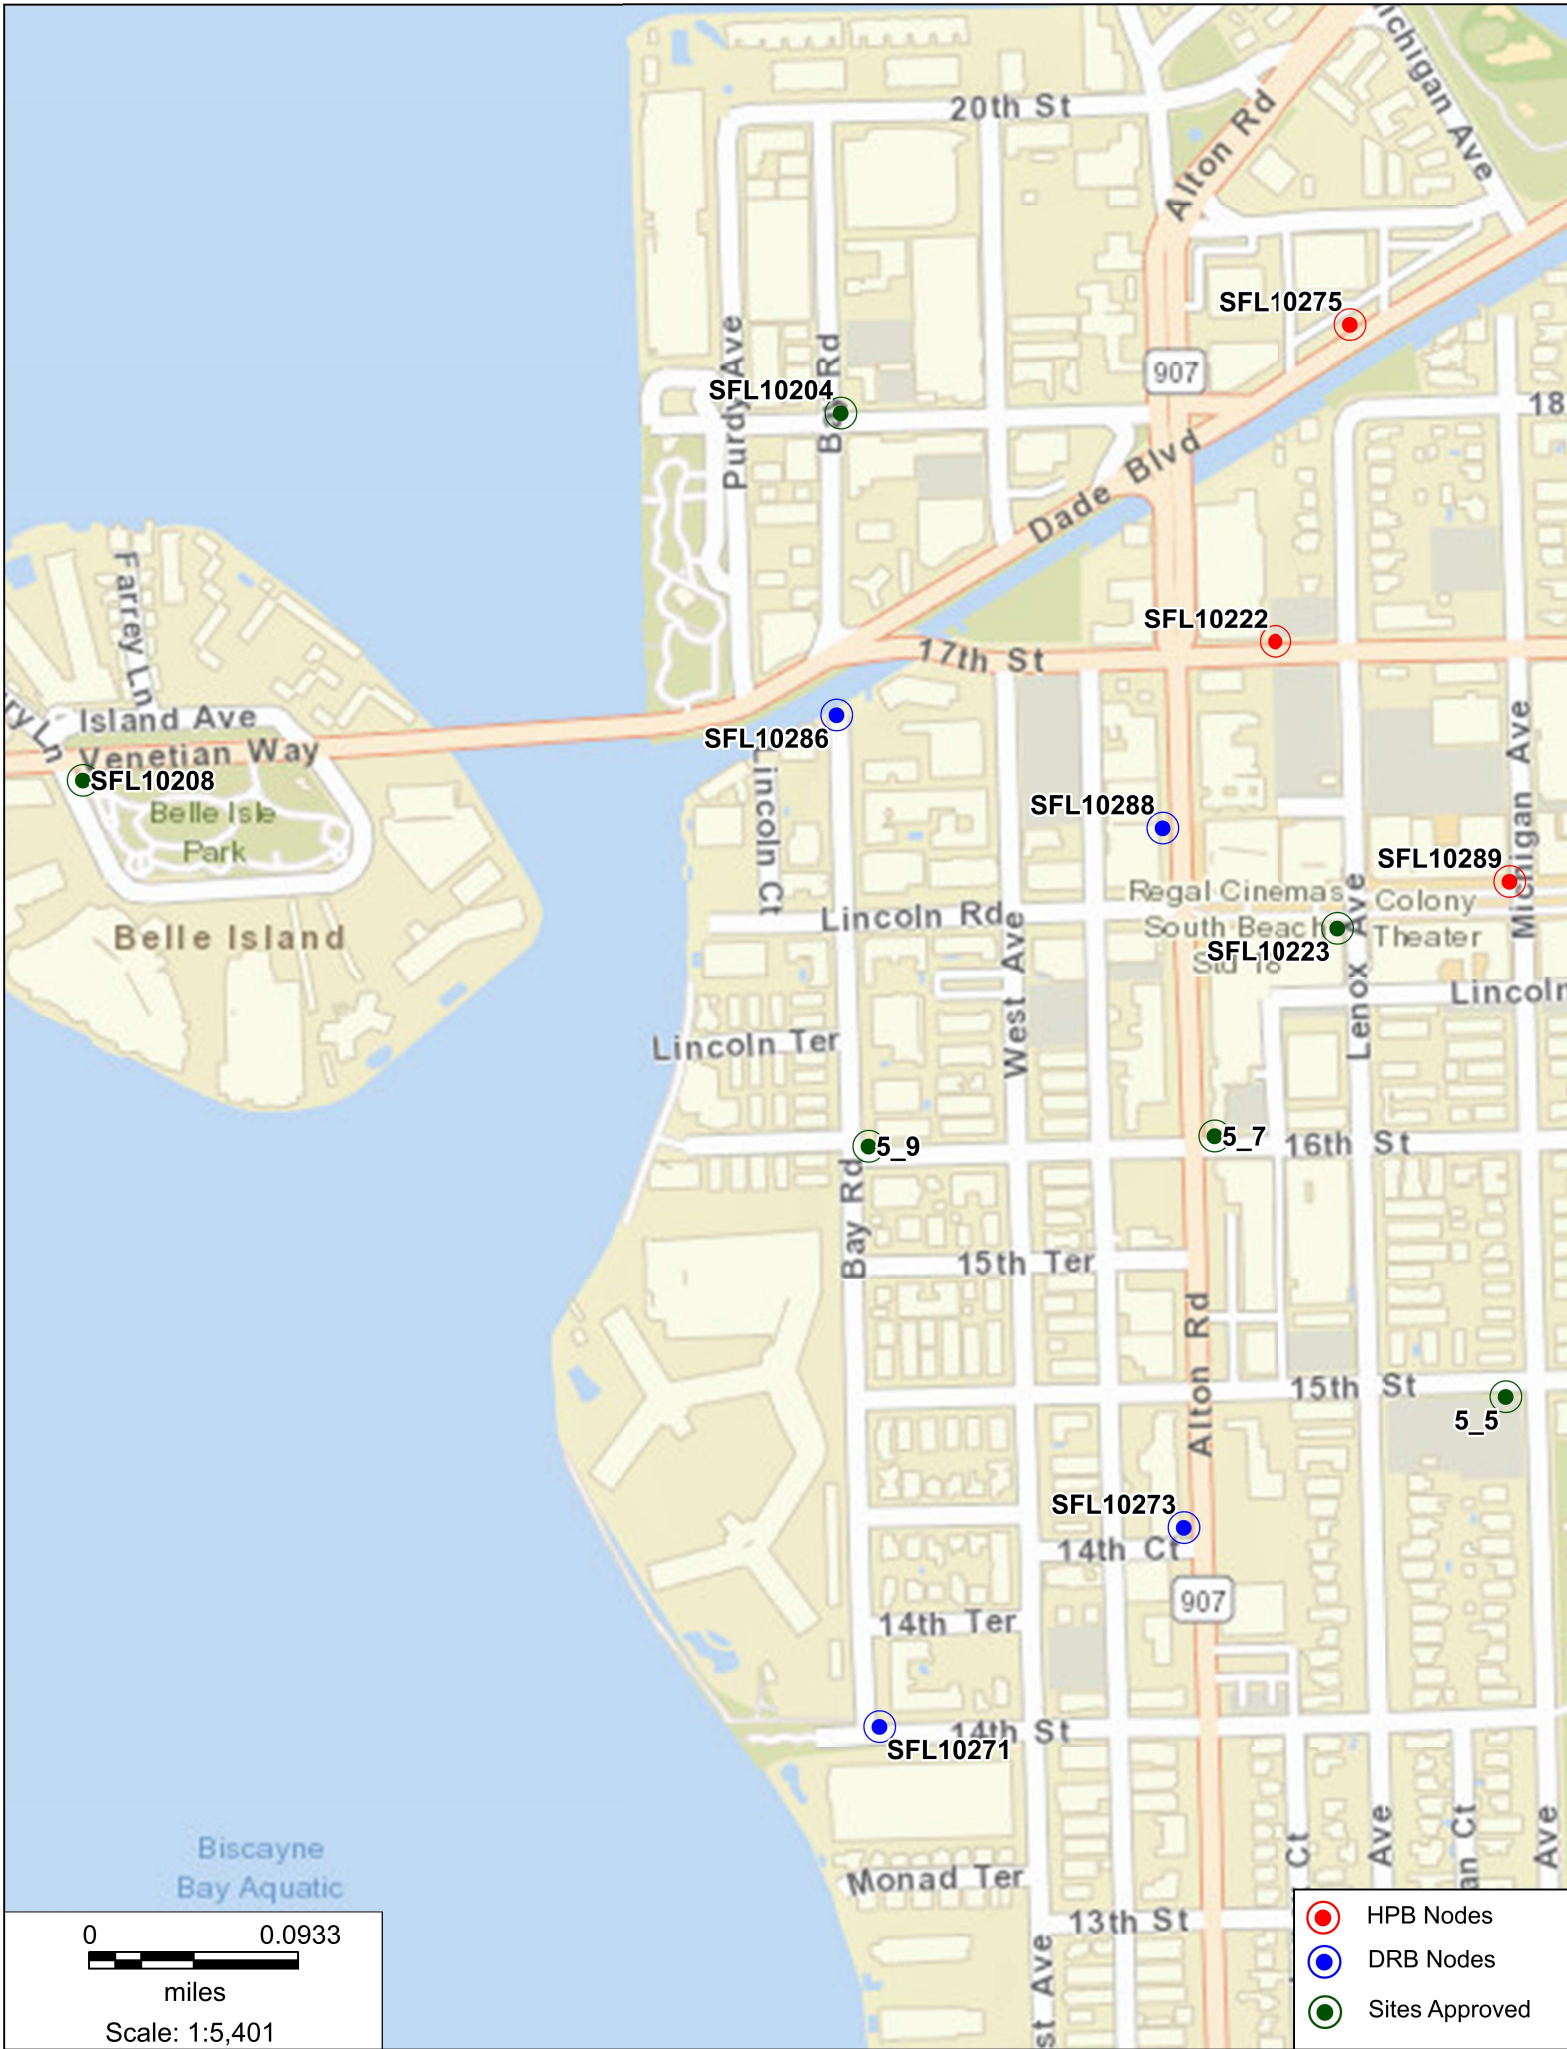

- HPB Nodes
- DRB Nodes
- Sites Approved

0 0.0933
 miles
 Scale: 1:5,401

FL6441BA

613 Collins Ave., Miami Beach, FL 33139

Proposed Front view



FL6441BA

613 Collins Ave., Miami Beach, FL 33139


Proposed Side view



FL6441BA

Aerial View

613 Collins Ave., Miami Beach, FL 33139

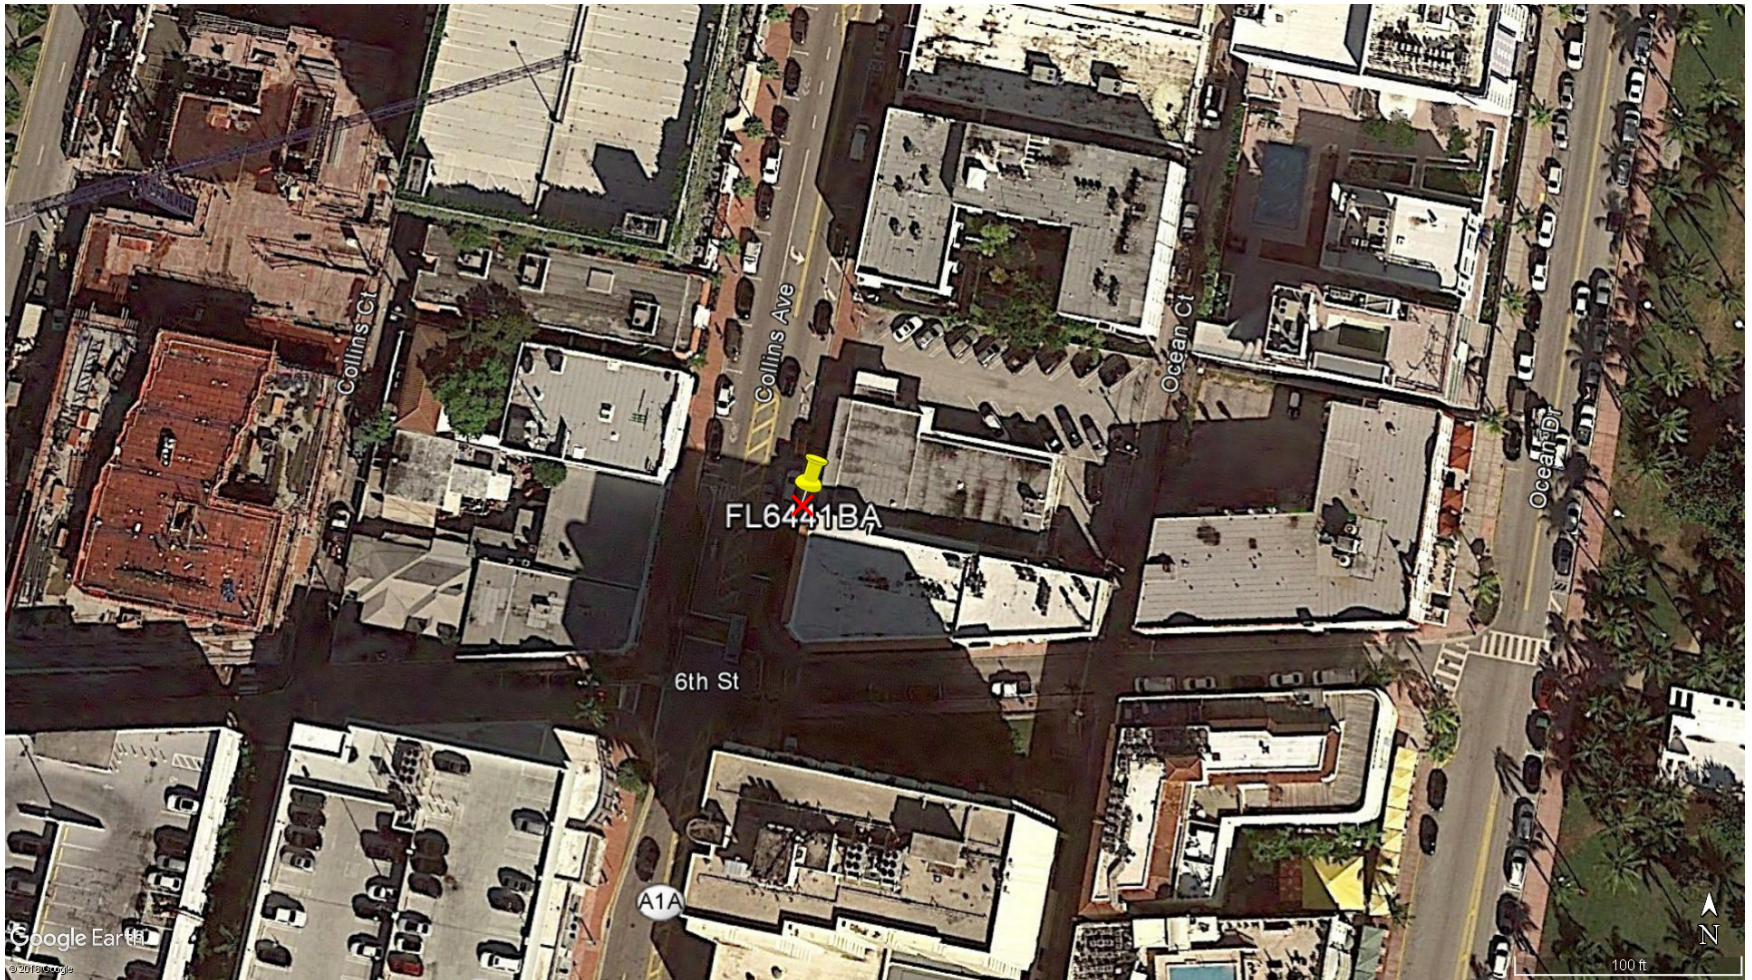



613 Collins Ave., Miami Beach, FL 33139



FL6441BA

South

613 Collins Ave., Miami Beach, FL 33139



FL6441BA

613 Collins Ave., Miami Beach, FL 33139

West

