

LEGEND	
	EXISTING BACKFLOW PREVENTER
	EXISTING CATCH BASIN
	EXISTING CAMERA ON POLE
	EXISTING CLEAN OUT
	EXISTING DRAINAGE MANHOLE
	EXISTING ELECTRICAL MANHOLE
	EXISTING FIRE DEPT. CONNECTION
	EXISTING FIRE HYDRANT
	EXISTING GREASE TRAP MANHOLE
	EXISTING HANDHOLE
	EXISTING LANDSCAPE AREA
	EXISTING MANHOLE
	EXISTING NEWSPAPER BOX
	EXISTING PEDESTRIAN SIGNAL
	EXISTING SIGN
	EXISTING SEWER MANHOLE
	EXISTING SEWER VALVE
	EXISTING STREET LIGHT
	EXISTING TRAFFIC HANDHOLE
	EXISTING TRAFFIC SIGNAL POLE
	EXISTING TRASH CAN
	EXISTING WATER METER BOX
	EXISTING WATER VALVE
	EXISTING PALM TREE
	EXISTING PALM TREE

CROWN CASTLE  
 SMALL WIRELESS FACILITIES  
 DRB 19-0417 (SFL10267)  
 1064 West Ave.

PROPOSED SITE PLAN  
 June 7, 2019  
 N.T.S.

R.J. HEISENBOTTLE ARCHITECTS P.A.  
 2199 PONCE DE LEON BLV, CORAL GABLES, FLORIDA 33134  
 PHONE: 305.446.7799 / FAX: 305.446.9275  
 FLORIDA REGISTRATION NUMBER: AR 0010865




*Handwritten signature and date:*  
 6.27.19

SFL10267

1064 West Avenue, Miami Beach, FL 33139



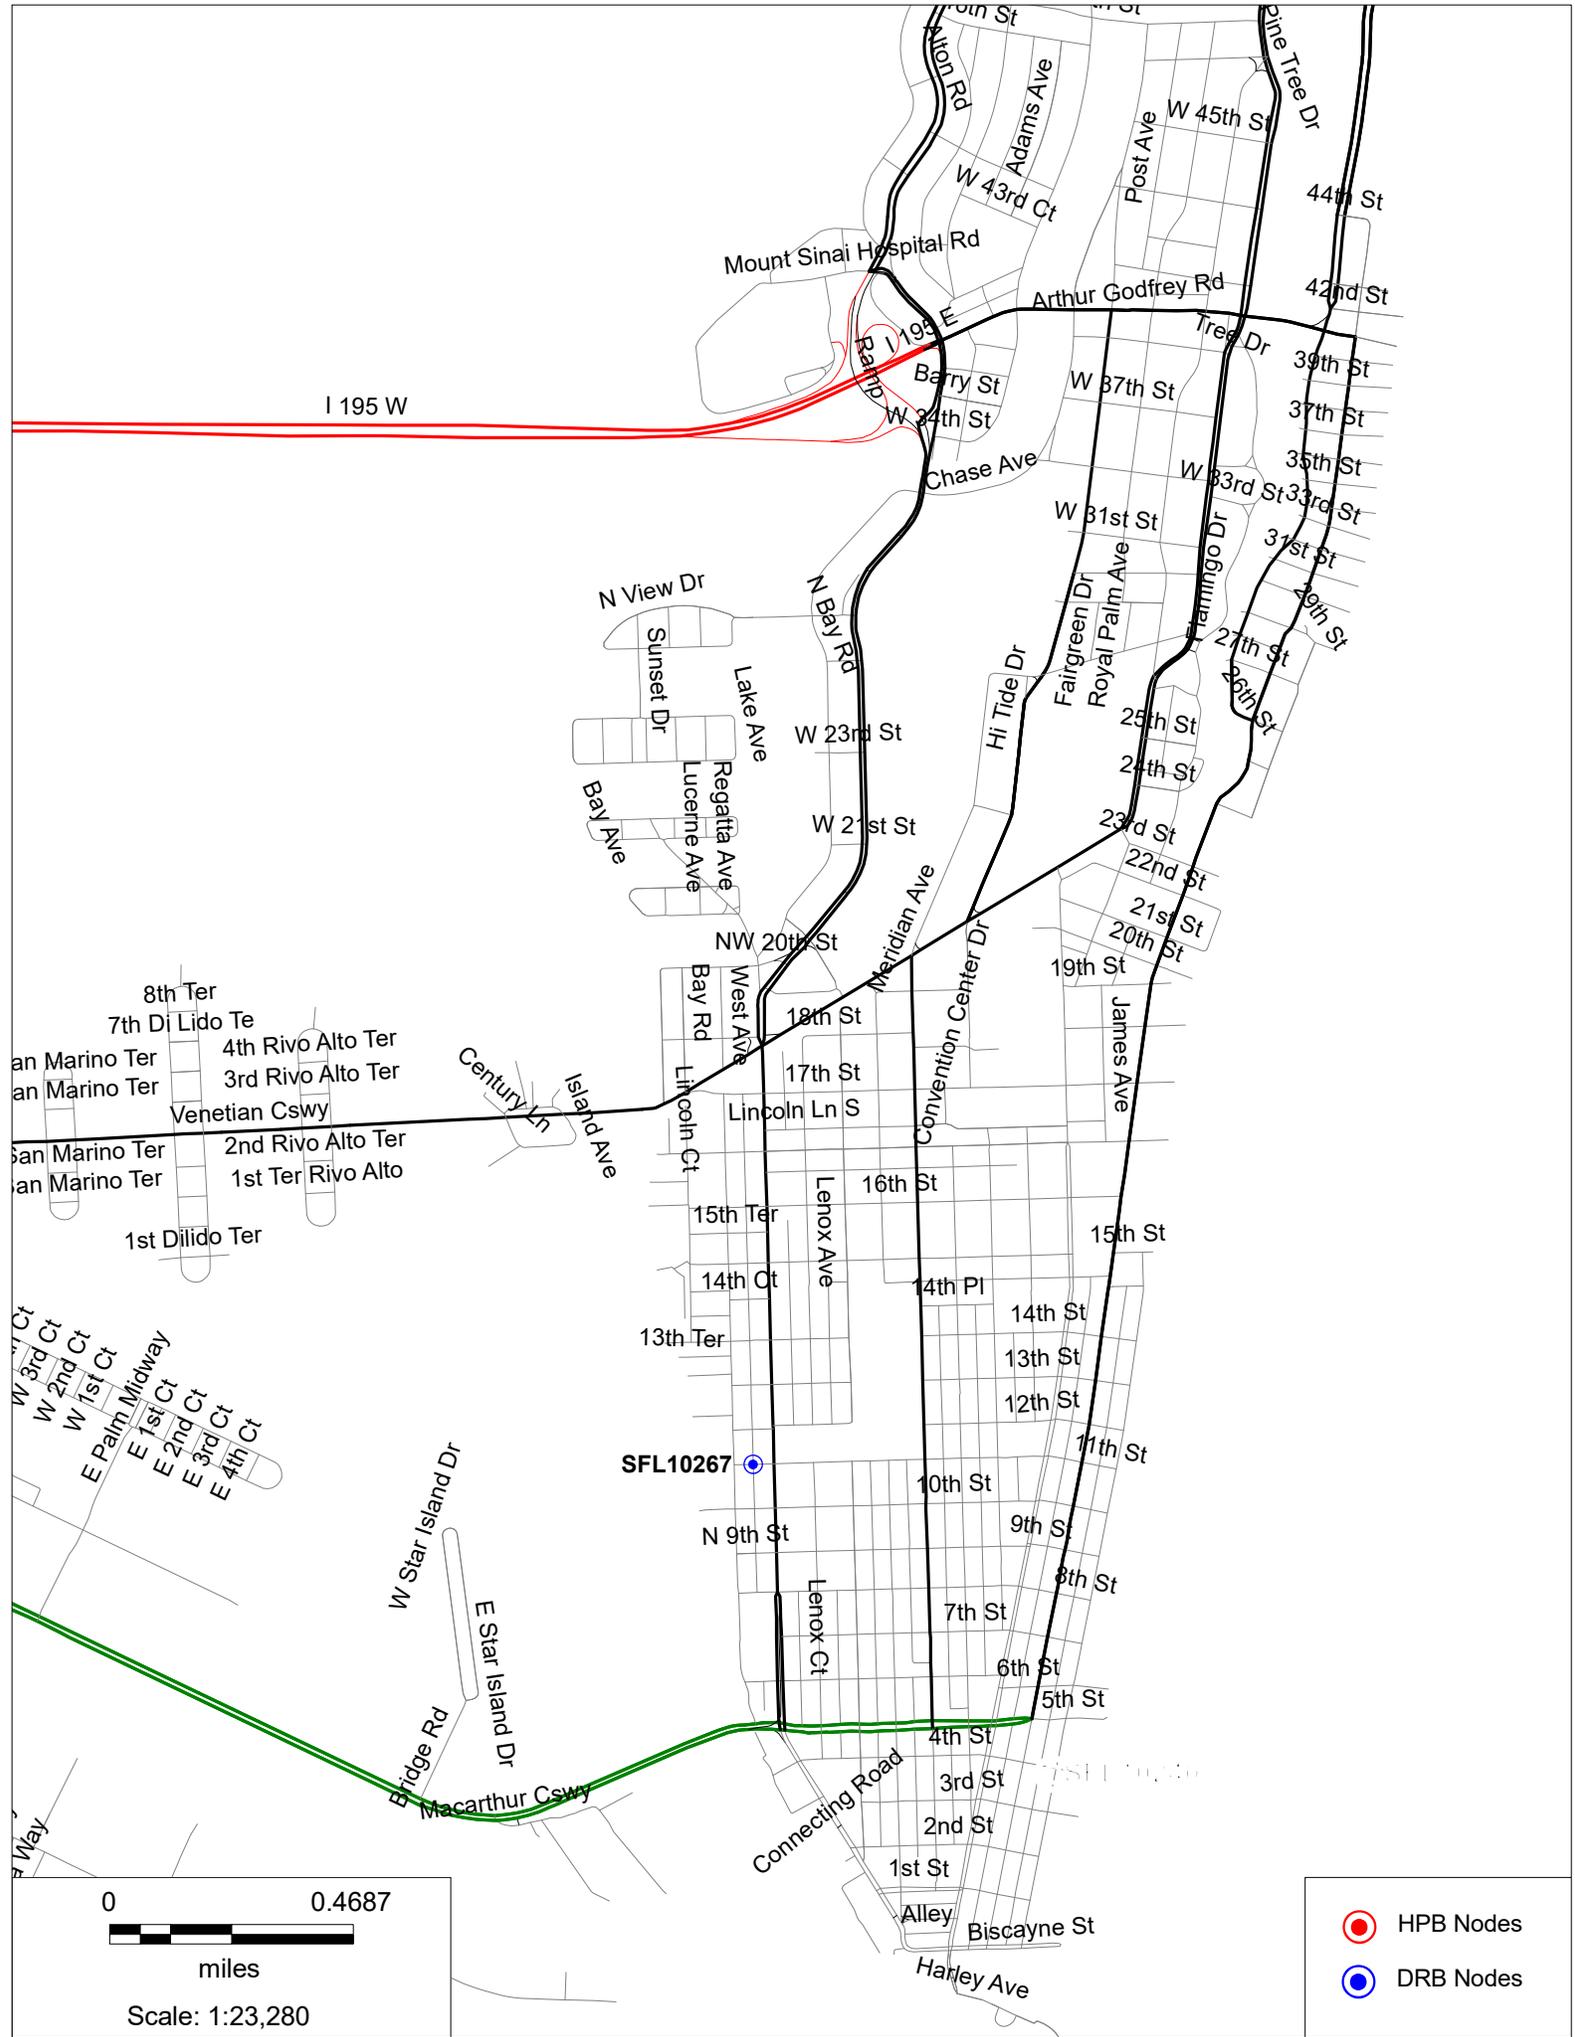

I 195 W

SFL10267


0 0.4687

miles

Scale: 1:23,280


- HPB Nodes
- DRB Nodes



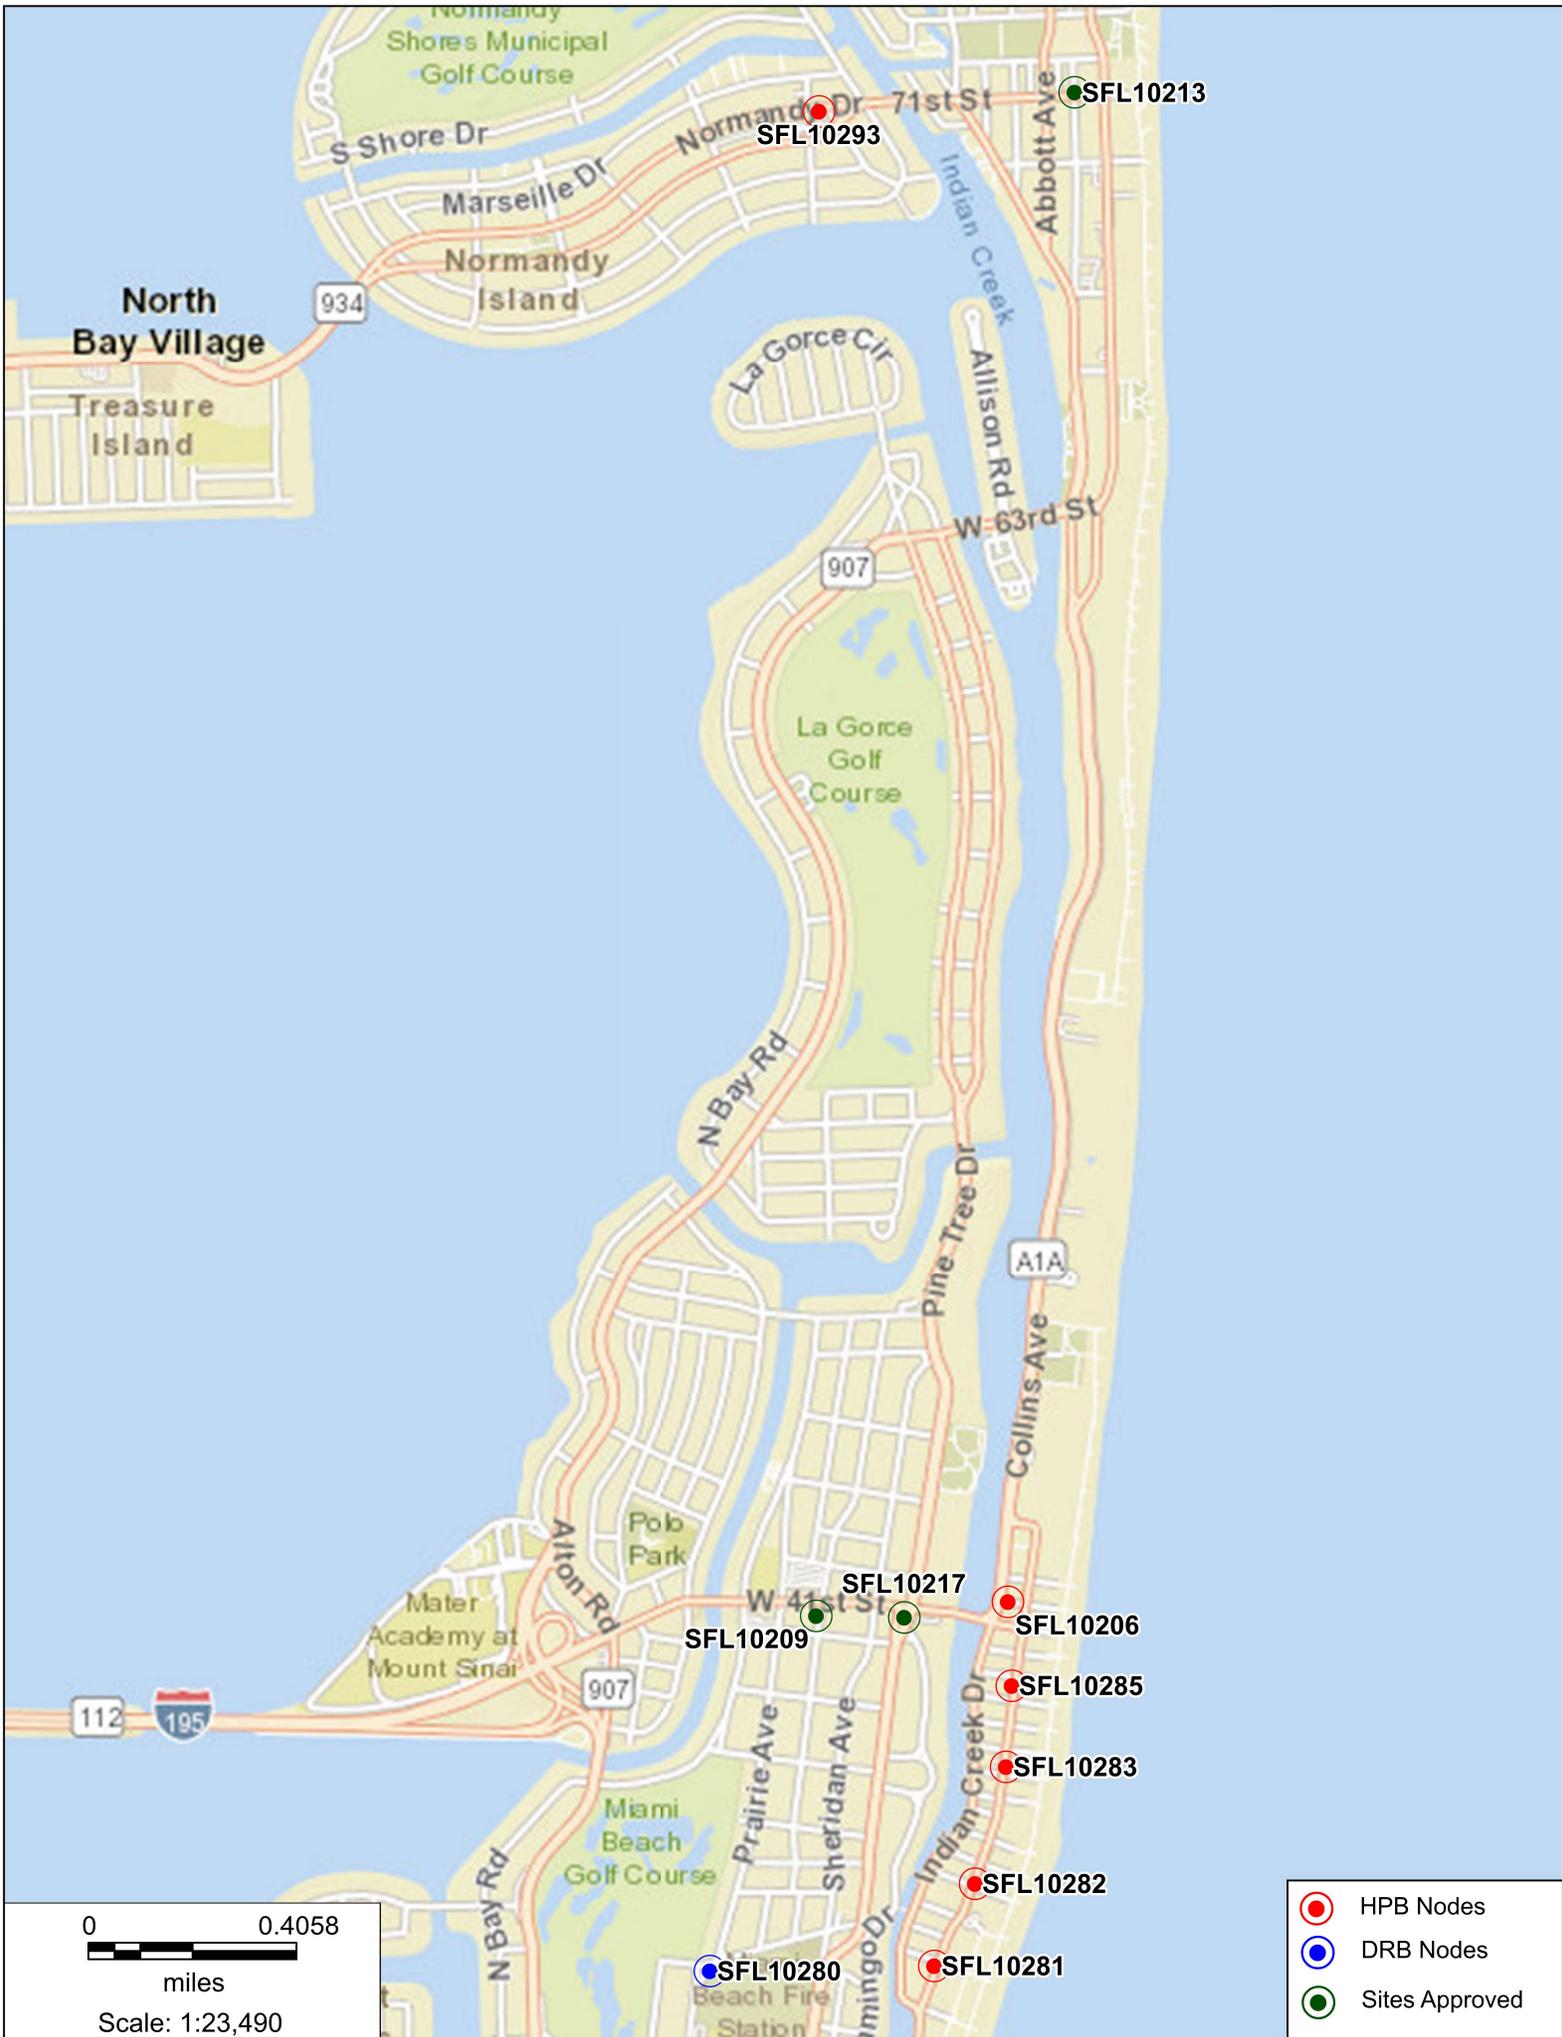

- HPB Nodes
- DRB Nodes
- Sites Approved



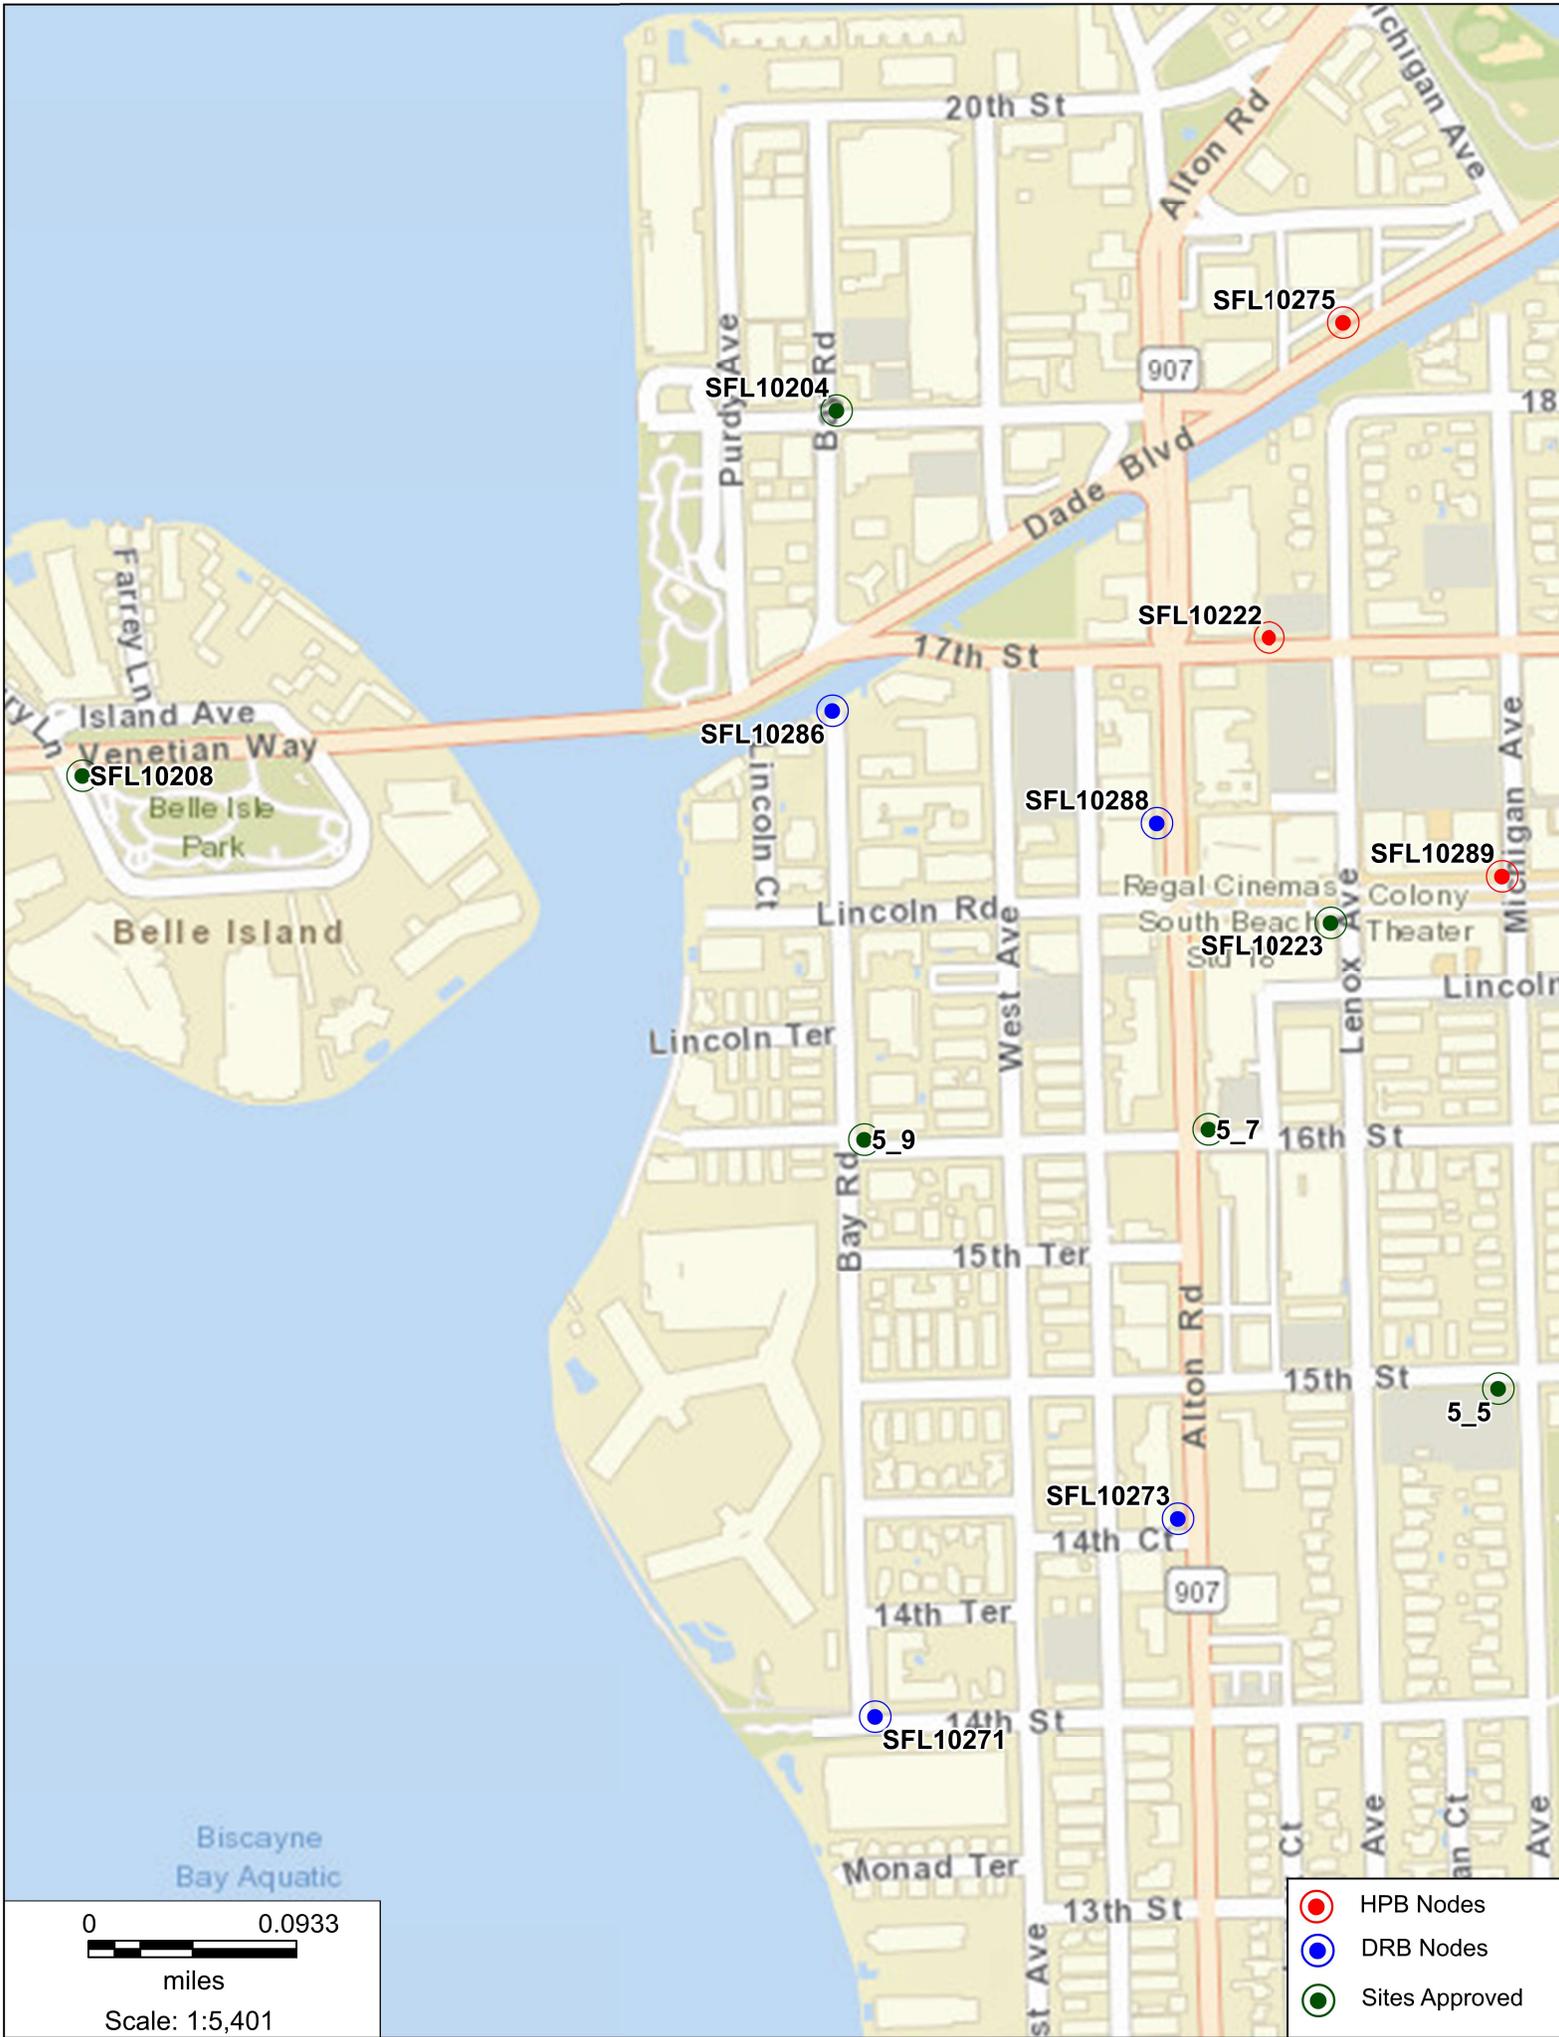

- HPB Nodes
- DRB Nodes
- Sites Approved

0 0.0933  
 miles  
 Scale: 1:5,401



SFL10267

1064 West Avenue, Miami Beach, FL 33139

Proposed Front view






SFL10267

1064 West Avenue, Miami Beach, FL 33139

Aerial View

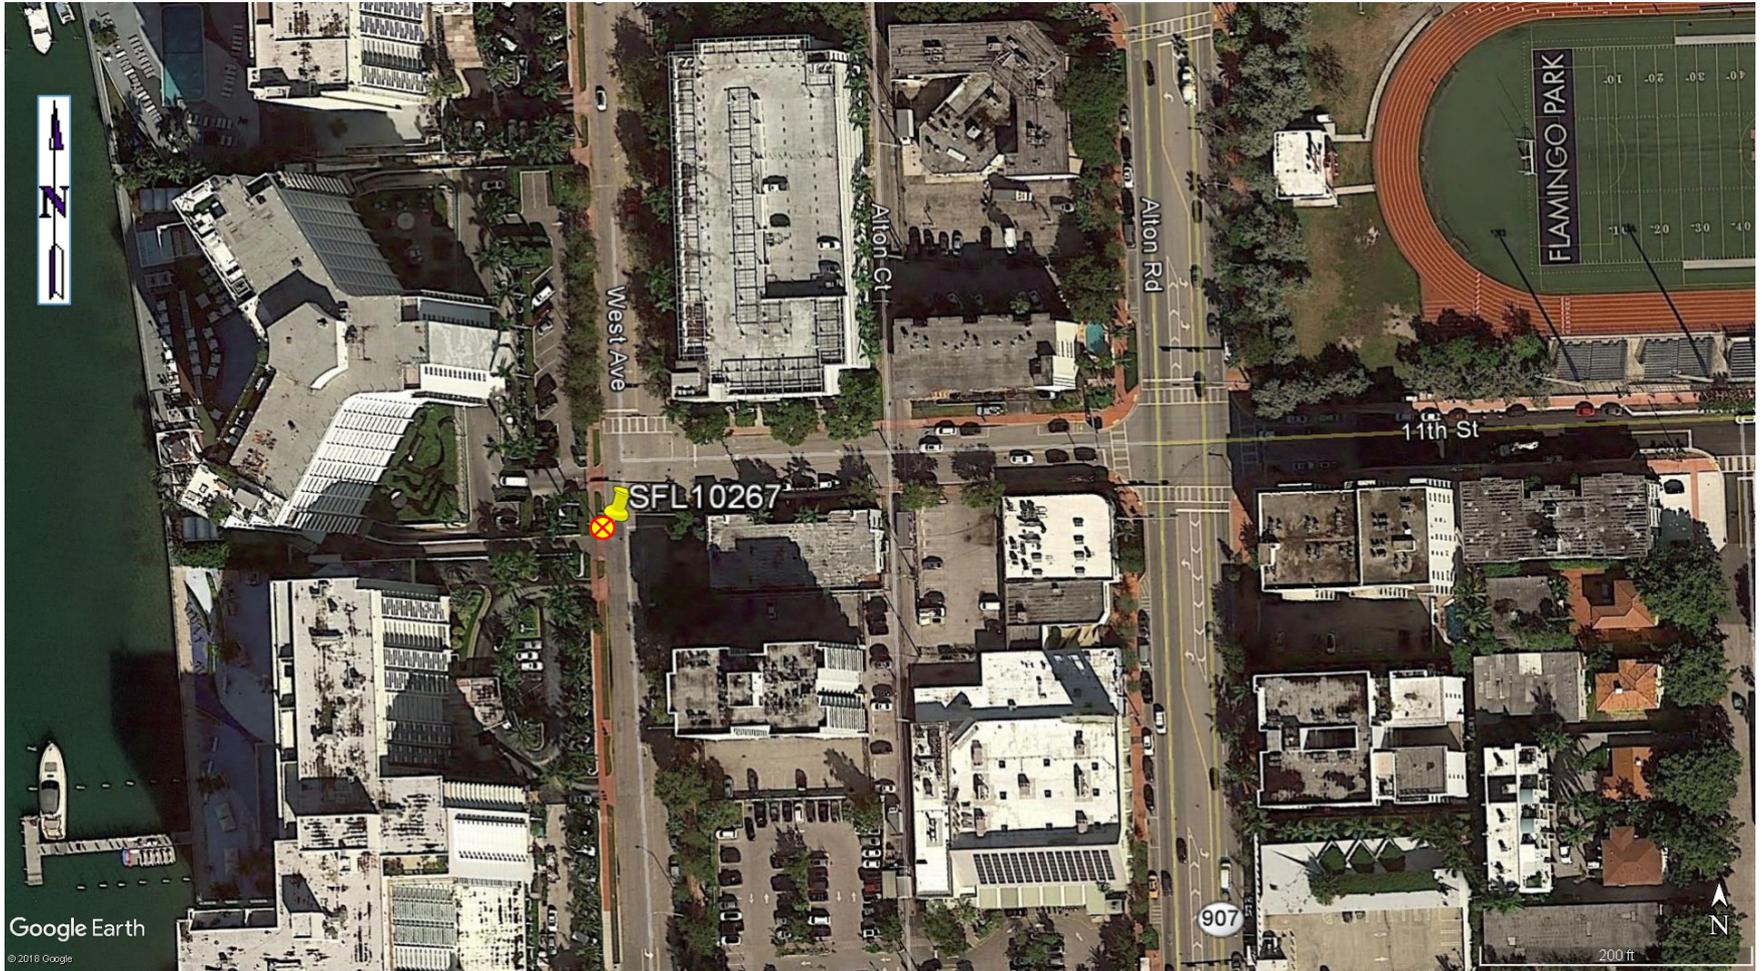



SFL10267

1064 West Avenue, Miami Beach, FL 33139

East



SFL10267

1064 West Avenue, Miami Beach, FL 33139

South



SFL10267

1064 West Avenue, Miami Beach, FL 33139

West

